



Patricia Romo, P.E.
Director of Transportation

COUNTY OF RIVERSIDE

TRANSPORTATION AND LAND MANAGEMENT AGENCY

Mojahed Salama, P.E.
Deputy for Transportation/Capital Projects
Richard Lantis, P.L.S.
Deputy for Transportation/Planning and
Development

Transportation Department

ADDENDUM NUMBER 1

Dated October 24, 2019

to the
Specifications and Contract Documents
for the construction of

Cajalco Road Combined Projects
Mead Valley Area
Project No. C6-0060, Federal Aid No. HSIPL 5956 (253)
C7-0035, C8-0079 and ZDST10

Bids Due: (Revised)
Wednesday, November 6, 2019; 2:00 p.m.
14th Street Transportation Annex
3525 14th Street; Riverside, CA 92501
(951) 955-6780

This Addendum is issued pursuant to the Instructions to Bidders, Item No. 8, of the Contract Documents for the reference project. This Addendum is issued as a supplement to the specification and special provisions for the referenced project. The revisions to the specifications shall become a part of the Contract Documents, and each bidder shall acknowledge receipt thereof on the Bid (Proposal). Bidders are directed to sign this addendum as acknowledged and attach the signed addendum to the contractor's submitted proposal.

Note: During the advertisement period of this project, this document and attachments (if any) are available upon request at the office of the Transportation Department, and are available as a free download at the Transportation Department's website:

<http://rctlma.org/trans/Contractors-Corner/Notices-Inviting-Bids>

MODIFICATIONS / CLARIFICATIONS TO SPECIAL PROVISIONS:

Item 1: The new designated date and time for the receipt and opening of bids is revised as follows:

Wednesday, November 6, 2019; 2:00 p.m.
14th Street Transportation Annex
3525 14th Street; Riverside, CA 92501
(951) 955-6780

Item 2: Workers Compensation Insurance Policy, Additional Insured. Refer to Section 4, "Insurance Hold Harmless", sub-section B, "Workers Compensation", on page GC 6 of the General Conditions.

Delete the following paragraph from sub-section B, "Workers Compensation":

~~This policy shall also name the "County of Riverside, its Agencies, Special Districts and Departments, their respective director, officers, Board of Supervisors, elected and appointed officials, employees, agents, and representatives" as Additional Insureds.~~

As stated in the General Conditions, Waiver of Subrogation is required for Workers Compensation insurance policy.

Additional Insured is not required for Workers Compensation insurance policy.

MODIFICATIONS / CLARIFICATIONS TO THE PLANS:

Item 3: Plan sheet revised. Refer to Cajalco Road Resurfacing Project, Alexander Street to Brown Street, and Washington Street Transportation Department Operations Yard Interior Roads Resurfacing Project plans. The following plan sheet is revised by **Attachment "A"** and is made a part hereby:

1. Plan sheet 4 of 5, L-2, Washington Yard Resurfacing
Numbering sequence of Construction Notes and Callout Notes has been revised.

Note: Revised plan sheet is posted on the County website and is available for download during the advertisement period.


<http://rctlma.org/trans/Contractors-Corner/Notices-Inviting-Bids>

ATTACHMENTS

A – Revised Plan Sheet (1 sheet)

This addendum has been prepared under the direction of the following registered Civil Engineer(s):


Recommended by:




Alfredo Martinez, PE
Senior Civil Engineer



Concurrence:

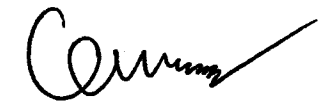


Khalid Nasim, PE
Engineering Division Manager

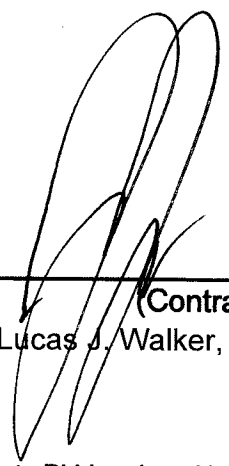Acknowledged:  _____ **Date:** 10/24/2019
(Contractor)
Lucas J. Walker, Vice President / Regional Manager

JRJ: jrj:rr

Note: Refer to Instruction to Bidders Item No. 8, "Addenda". Submission of all addendum pages and non-bidding document attachments of addendum are not necessary for Bid submittal. Submittal of this acknowledgement page is adequate for Bid reception. Bidders are reminded to list addendum number(s) received on the first page of the Bid form (Proposal).

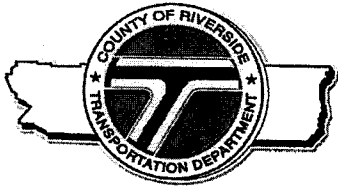

Patricia Romo, P.E.
Director of Transportation

COUNTY OF RIVERSIDE

TRANSPORTATION AND LAND MANAGEMENT AGENCY

Mojahed Salama, P.E.
Deputy for Transportation/Capital Projects
Richard Lantis, P.L.S.
Deputy for Transportation/Planning and
Development

Transportation Department

ADDENDUM NUMBER 2

Dated October 31, 2019

to the
Specifications and Contract Documents
for the construction of

Cajalco Road Combined Projects
Mead Valley Area
Project No. C6-0060, Federal Aid No. HSIPL 5956 (253)
C7-0035, C8-0079 and ZDST10

Bids Due: (Revised)
Wednesday, November 20, 2019; 2:00 p.m.
14th Street Transportation Annex
3525 14th Street; Riverside, CA 92501
(951) 955-6780

This Addendum is issued pursuant to the Instructions to Bidders, Item No. 8, of the Contract Documents for the reference project. This Addendum is issued as a supplement to the specification and special provisions for the referenced project. The revisions to the specifications shall become a part of the Contract Documents, and each bidder shall acknowledge receipt thereof on the Bid (Proposal). Bidders are directed to sign this addendum as acknowledged and attach the signed addendum to the contractor's submitted proposal.

Note: During the advertisement period of this project, this document and attachments (if any) are available upon request at the office of the Transportation Department, and are available as a free download at the Transportation Department's website:

<http://rctlma.org/trans/Contractors-Corner/Notices-Inviting-Bids>

MODIFICATIONS / CLARIFICATIONS TO SPECIAL PROVISIONS:

Item 1: The new designated date and time for the receipt and opening of bids is revised as follows:

Wednesday, November 20, 2019; 2:00 p.m.
14th Street Transportation Annex
3525 14th Street; Riverside, CA 92501
(951) 955-6780

Prepared by: Joel Jimenez
Joel Jimenez, PE; Senior Civil Engineer; Contracts/Bidding Unit

Acknowledged: _____ Date: 10/31/2019

JRJ:rr _____
(Contractor)
Lucas J. Walker, Vice President / Regional Manager

3525 14th Street · Riverside, CA 92501 · (951) 955-6800
FAX (951) 955-3164



Patricia Romo, P.E.
Director of Transportation

COUNTY OF RIVERSIDE

TRANSPORTATION AND LAND MANAGEMENT AGENCY

Mojahed Salama, P.E.
Deputy for Transportation/Capital Projects
Richard Lantis, P.L.S.
Deputy for Transportation/Planning and
Development

Transportation Department

ADDENDUM NUMBER 3

Dated November 14, 2019

to the
Specifications and Contract Documents
for the construction of

Cajalco Road Combined Projects
Mead Valley Area
Project No. C6-0060, Federal Aid No. HSIPL 5956 (253)
C7-0035, C8-0079 and ZDST10

Bids Due: (Revised) Wednesday, December 4, 2019; 2:00 p.m.
14th Street Transportation Annex
3525 14th Street; Riverside, CA 92501
(951) 955-6780

This Addendum is issued pursuant to the Instructions to Bidders, Item No. 8, of the Contract Documents for the reference project. This Addendum is issued as a supplement to the specification and special provisions for the referenced project. The revisions to the specifications shall become a part of the Contract Documents, and each bidder shall acknowledge receipt thereof on the Bid (Proposal). Bidders are directed to sign this addendum as acknowledged and attach the signed addendum to the contractor's submitted proposal.

Note: During the advertisement period of this project, this document and attachments (if any) are available upon request at the office of the Transportation Department, and are available as a free download at the Transportation Department's website:

<http://rctlma.org/trans/Contractors-Corner/Notices-Inviting-Bids>

MODIFICATIONS / CLARIFICATIONS TO SPECIAL PROVISIONS:

Item 1: The new designated date and time for the receipt and opening of bids is revised as follows:

Wednesday, December 4, 2019; 2:00 p.m.
14th Street Transportation Annex
3525 14th Street; Riverside, CA 92501
(951) 955-6780

Item 2: **Revised Proposal.** Refer to "Proposal" pages B2-B7. Delete and replace "Proposal" (pages B2 through B7) with "Proposal (Revised)" attached herewith as **Attachment "A"**. The following changes have been made to the Proposal:

Note: Revisions made to the proposal are written with blue font / blue numbers in Attachment "A".

a. The following bid items have been deleted:

Item 2, TEMPORARY PAVEMENT (DETOUR)
Item 3, REMOVE, RELOCATE OR ADJUST MISCELLANEOUS ITEMS

Item 4, OBTAIN ENCROACHMENT PERMIT
Item 14, EROSION CONTROL
Item 20, REMOVE ASPHALT CONCRETE PAVEMENT
Item 24, REMOVE PAINTED TRAFFIC STRIPE
Item 25, REMOVE PAINTED PAVEMENT MARKING
Item 26, REMOVE PAVEMENT MARKER
Item 69, THERMOPLASTIC CROSSWALK AND PAVEMENT MARKING
Item 77, HOT MIX ASPHALT (TYPE A) (OVERLAY 0.50')
Item 81, ADJUST WATER VALVE (TO GRADE)
Item 82, ADJUST VALVE BOX (GAS VALVE TO GRADE)
Item 98, REMOVE PAVEMENT MARKER

- b. The following bid items have been added:
- Item 59.A, MINOR CONCRETE (DRIVEWAY)
 - Item 73.A, ASPHALT CONCRETE DRIVEWAY
 - Item 77.A, ROUT AND SEAL RANDOM CRACKS
 - Item 77.B, MISCELLANEOUS WORK (AS DIRECTED)
 - Item 101.A, RESIDENT ENGINEERS OFFICE
 - Item 101.B, CONSTRUCTION ZONE ENHANCEMENT ENFORCEMENT PROGRAM (COZEEP)
- c. Item Code, and/or Item Description, and/or Unit, and/or Estimated Quantity have/has been revised for the following bid items:
- Item 18, PORTABLE CHANGEABLE MESSAGE SIGN
 - Item 27, SALVAGE ROADSIDE SIGN
 - Item 35, REMOVE CONCRETE (DITCH)
 - Item 37, REMOVE CONCRETE DRIVEWAY
 - Item 59, MINOR CONCRETE (CROSS-GUTTER) (CRS 209) [AND SPANDRELS]
 - Item 60, MINOR CONCRETE (SIDEWALK) [CRS 401 - 6']
 - Item 65, MIDWEST GUARDRAIL SYSTEM
 - Item 68, THERMOPLASTIC PAVEMENT MARKING
 - Item 74, COLD PLANE ASPHALT CONCRETE PAVEMENT
 - Item 75, ROADWAY EXCAVATION
 - Item 76, HOT MIX ASPHALT (TYPE A)
- d. Final Pay Quantity (F) designation has been added to the following bid items:
- Item 42, 75, 83 and 107, ROADWAY EXCAVATION
 - Item 44, IMPORTED BORROW
- e. The following bid items are "Like Bid Items" found in Base Bid Schedules 1, 2 and 4:
- Items 42, 75, and 83, ROADWAY EXCAVATION
 - Items 48, 76, and 84, HOT MIX ASPHALT (TYPE A)
 - Items 54 and 85, ROADSIDE SIGN - ONE POST
 - Items 68 and 86, THERMOPLASTIC PAVEMENT MARKING
 - Items 70 and 87, PAINT TRAFFIC STRIPE (2-COAT)
 - Items 71 and 88, PAVEMENT MARKER (RETROREFLECTIVE)
 - Items 27 and 99, SALVAGE ROADSIDE SIGN
 - Items 73.A and 96, ASPHALT CONCRETE DRIVEWAY

NOTE: Like bid items shall have the same unit bid price. See Instructions to Bidders, Section 24 "Like Bid Items", on page A18; corrections will apply if Like Bid items cost discrepancies are submitted. These provisions are only applicable to Like Bid items found in Based Bid Schedules 1, 2 and 4.

Item 3: Time of Completion. Refer to Section 00-1.03, "Time of Completion," on page 3 of the special provisions. Calendar days allowed for Base Bid Schedules 1 through 4 and Alternate Bid Schedules 1 and 2 are being revised.

Delete the paragraph related to the allowed calendar days for Base Bid Schedules 1 through 4 and Alternate Bid Schedules 1 and 2 and replace it with the following paragraph:

For Base Bid Schedules 1 through 4 and Alternate Bid Schedules 1 and 2, the Contractor shall diligently prosecute the work to completion before the expiration of **130 working days** from the date stated in the "Notice to Proceed".

Item 4: Modified Hours of Work. Refer to Section 00-1.03(A) "Modified Hours of Work," on pages 3 and 4 of the special provisions.

Delete paragraphs 1 through 5 in Section 00-1.03(A) and replace them with the following:

For Cajalco Road Interim Safety Project, Brown Street to Day Street, Project No. C6-0060, Federal Aid No. – HSIPL 5956 (253); and Cajalco Road at Day Street, and Cajalco Road at Alexander Street Traffic Signal and Lighting Project, Project No. C7-0035; and Cajalco Road Resurfacing Project, Alexander Street to Brown Street, Project No. C8-0079

Hours of work as stated elsewhere in these Special Provisions are modified below and applied to this project. These hours of work shall be considered as regular working hours.

Working hours shall be between **7:00 a.m.** and **4:00 p.m.** from Monday through Friday.

Flagging shall be required between the hours of **7:00 a.m.** and **3:00 p.m.**

A minimum of one travel lane shall be maintained in each direction throughout the duration of the construction of the project. Temporary lane closures may be approved by the Engineer under Engineer's sole discretion.

Contractor shall maintain access for local residents, businesses and their employees on Cajalco Road, Brown Street, Florence Street, Haines Street, Clark Street, Robinson Street, and Day Street when construction is in progress.

Item 5: First Order of Work – Install Video Detection System at Brown Street Traffic Signal prior to any pavement removals.

Video Detection

As the first order of work, prior to any pavement removals, the Contractor shall furnish and install temporary video detection cameras to detect all traffic at the intersection of Cajalco Road and Brown Street. The Contractor shall coordinate with the Engineer for the installation of temporary video detection cameras on existing traffic signal poles and mast arms. The County of Riverside is the designated signal maintenance agency at this location. Contractor shall make necessary adjustments to video detection cameras between stage changes where traffic striping has changed to capture the new movement of vehicles.

Full compensation for furnishing and installing temporary video detection cameras including supplying all labor, materials, equipment, supervision, and incidentals, make adjustments to video detection cameras between stage changes shall be considered as included in the contract price paid per lump sum for Traffic Control System and no additional compensation will be allowed therefor.

Item 6: Supplemental Project Information, Existing Structural Section. The County of Riverside Transportation Department makes the following supplemental project information available:

Existing Structural Sections:

- Cajalco Road within project limits: 0.55' to 0.65' asphalt over native soil (silty sand with traces of clay)
- Washington Street Yard: 0.35' asphalt over 0.25' miscellaneous base.

These road sections are provided for reference only.

Although this information represents the latest information available, the County of Riverside Transportation Department does not guarantee the accuracy of this data.

Item 7: Construction Zone Enhanced Enforcement Program (COZEEP): Add Section 00-1.22, "Construction Zone Enhanced Enforcement Program (COZEEP)," to the special provisions. The following special provisions are added and made a part hereby:

00-1.22 CONSTRUCTION ZONE ENHANCED ENFORCEMENT PROGRAM (COZEEP):

COZEEP improves project safety through the use of supplemental California Highway Patrol Units to assist in the management of traffic passing through the construction zone. COZEEP involves the presence of the CHP in certain construction zones to serve as a reminder to the public to slow down, observe construction zone signs, and use care while driving through the work zone.

COZEEP shall be considered when above normal traffic problems are anticipated or unique conditions warrant additional public or worker protection.

The Contractor shall coordinate with the Resident Engineer when COZEEP services are needed from the California Highway Patrol.

Payment

Contractor shall pay COZEEP service fee to California Highway Patrol (CHP) when service is rendered and County will reimburse this payment to Contractor.

Full compensation for the actual cost of COZEEP fees, as paid by the Contractor to California Highway Patrol, shall be included in the price paid on Force Account basis for Construction Zone Enhanced Enforcement Program (COZEEP) in accordance with Section 9-1.04, "Force Account", and these Special Provisions, up to the fixed cost amount. No markups will be allowed. All incidental costs incurred by the Contractor shall be included in the various items of work, and no compensation will be allowed therefor.

Item 8: Resident Engineer's Office: Add Section 00-1.23, "Resident Engineer's Office)", to the special provisions. The following special provisions are added and made a part hereby:

00-1.23 RESIDENT ENGINEER'S OFFICE

00-1.23A General

You must furnish and maintain a Resident Engineer's Office (Field Office), suitable for the intended purpose, for the exclusive use of the Engineer and his staff.

You must make all arrangements for utility hook-ups, and pay all connection and monthly fees.

You are to be aware that theft and vandalism at the job site may be a problem. You are responsible for the security of the Field Office.

If for any reason, the phone, copier, facsimile machine, any office furniture, and/or sanitary facility is vandalized, stolen, or in need of repair, upon receipt of written notice by Engineer, you shall have a maximum of 5 working days to replace or repair the items to full working order. If you fail to comply with the 5 working days specified, the County may, at its option, withhold monthly progress payments until Field Office is returned to full and complete working order.

00-1.23B Material

The Field Office must be a 1,200 square foot (minimum) office facility with required utility hook ups, including electricity, potable water, sewage disposal, 2 telephone lines, multi-line speaker phones, internet service, blinds on all field office windows, and air conditioning. The facility must have one restroom and partitions creating 3 interior rooms. You must obtain all necessary permits, pay monthly rental fees, and obtain all rights of entry necessary.

The Field Office must be provided with a facsimile machine with a separate phone line and a copying machine capable of photocopying 11" x 17" size paper and of making color copies for the exclusive use of the Engineer and the Engineer's staff for the entire duration of the project.

The following be furnished and supplied by you for the duration of the contract:

1. Furnish, service and maintain office. The following office furniture, in new condition, must be furnished, at a minimum:
 - 4 ea. 30" x 60" desks with lockable drawers
 - 4 ea. task swivel chairs
 - 1 ea. conference table to accommodate 14 conference chairs.
 - 8 conference chairs
 - 4 ea. 60"H x 40"W x 16"D book shelf
 - 1 ea. 60" x 36" drafting table and chair
 - 3 file cabinets (4-drawers)
 - 100 4" 3-Ring Binders
2. Supply utilities for office, including electricity, phone (2 lines), potable water, and DSL, Roadrunner or FIOS, as approved, internet service for the duration of the contract, including fees.
3. Supply, service and maintain sanitary facility.
4. Facsimile machine (separate phone line) must be current model or as approved.
5. ~~Furnish 2 current model personal computers (NOT REQUIRED FOR THIS PROJECT).~~
6. Two color laser printers, HP Color Laserjet Model 2605DN (also known as Q7822A) or approved alternate. At least one Xerox Workcenter 7346 with professional finisher or equivalent multifunction printer capable of printing 11" x 17" at least 40 ppm color, fold, staple,

- and hole punch as approved. The printer and scanner are to be network capable with all computers. Include internet printing and scanning setup for all County furnished laptops and computers. All supplies and necessary maintenance for the use of the above equipment by the Engineer shall be furnished and supplied by the Contractor for the duration of the contract.
7. Copying machine (11" x 17") capable of producing color copies. All supplies and necessary maintenance for the use of the above equipment by the Engineer shall be furnished and supplied by the Contractor for the duration of the contract.
 8. Installation of 4 designated public parking spaces.
 9. Installation of appropriate number of designated parking spaces for the construction manager, inspectors, general Contractors, workers, material suppliers, subcontractors and other support personnel.
 10. Installation of 1 large sized unit commercial trash bin with cover and regularly scheduled pick up.
 11. Field office shall have a 24" x 36" sign, white color, affixed near the door. The sign text shall read "COUNTY OF RIVERSIDE TRANSPORTATION DEPARTMENT" and shall have County seals affixed to it. Contractor will be supplied the seals by the County.
 12. Remove office from job site at the completion of the project.
 13. Security.
 14. Fire Extinguisher.
 15. If office is located on private property, all property rental costs and right of entry.
 16. Furnish a 20 CF refrigerator and one microwave oven.
 17. Water cooler dispenser and bottled water for use with the dispenser.
 18. Bottled water supply (16-20 oz.) for the duration of the project.
 19. One 2TB (WD My Passport or approved equal) external hard drive with network capabilities to be property of the County after project for project documentation.
 20. Wireless internet service either through internet service provider or provide wireless router (Asus RT-AC66U or approved equal). Also furnish an additional 4G wireless network card.
 21. Furnish all office supplies including pens, pencils, highlighters, notepads, (5) multi-outlet power strips, post-it note pads, paper clips, binder clips, rubber bands, staplers, folders, paper shredder, (2) 40 sheet capacity 3-hole puncher, (5) trash cans, copier and printer paper.
 22. Three (3) dry erase whiteboard 4' x 6' or larger and dry erase markers.
 23. Coffee machine with regular maintenance and delivery of coffee, creamer, sugar and artificial sweeteners.
 24. Soap and air freshener.

00-1.23C Construction

You must meet with the Engineer prior to construction (and at any other time circumstances warrant), and together, shall mutually agree on a location for the field office. Approval of the proposed Field Office by the Engineer shall be obtained before implementation.

The Field Office must be maintained in a clean, neat and sanitary manner at all times. All sanitary paper products required for the restroom must be supplied by you.

00-1.23D Payment

No monthly progress payments will be due you until all provisions and requirements of "Resident Engineer's Office" are complete and in place.

The contract lump sum price paid for Resident Engineer's Office shall include full compensation for furnishing all labor, materials, tools, equipment, and incidentals and for doing all the work involved in furnishing and maintaining Resident Engineer's Office, including furnishing and maintaining the listed equipment and furniture, and providing of all necessary supplies for the listed equipment for the duration of the contract work, as specified in these Special Provisions, and as directed by the Engineer, and no additional compensation will be allowed therefor.

Item 9: Bid Items and Applicable Section: Refer to Bid Items and Applicable Section table of Section 1-1.01 on page 18 of the special provisions. The following row is added to the table on page 18:

013908	ASPHALT CONCRETE DRIVEWAY	39
--------	---------------------------	----

Item 10: Nonhighway Facility Rearrangement: Refer to Section 5-1.36C(3), "Nonhighway Facility Rearrangement", on pages 20 and 21 of the special provisions. Delete the last sentence on page 20 and replace it with the following sentence:

2. Allowing at least the time shown for the utility owner to complete its work

Delete the "Utility Relocation and Contractor-Arranged Time for the Relocation" table on page 21, and replace it with the following table:

Utility Relocation and Contractor-Arranged Time for the Relocation			
Utility	Utility address	Location	Working days
Mobil (Water Monitoring Well)	Fayez Sedrak 2337 Norco Drive Norco, CA 92860 (951) 734-2962	Cajalco Road STA 827+40 +/- (Rt) See Project Plans	2 days

Item 11: Portable Changeable Message Signs: Refer to Section 10, "General", on pages 21 and 22 of the special provisions. Delete the fourth paragraph on page 22 and replace it with the following paragraph:

Portable Changeable Message Signs

A minimum of ten (10) Portable Changeable Message Signs (PCMS) are to be provided 2 weeks prior to the start of work at locations designated by the Engineer. The road(s) will have PCMS signs setup in advance of any lane restrictions.

Refer to Section 12-5, "Traffic Control System/ Public Convenience/ Public Safety", on pages 28 and 29 of the special provisions. Delete the eight paragraph on page 28 and replace it with the following paragraph:

A minimum of ten (10) portable Changeable Message Signs (PCMS) shall be furnished, placed, operated and maintained, and shall be shown on the approved Traffic Control Plans or where designated by the Engineer in conformance with the provisions in Section 12, "Temporary Traffic Control" of the Standard Specifications and these Special Provisions.

Item 12: Cold Planing Asphalt Concrete Pavement: Refer to Section 15-2.02B(3), "Cold Planing Asphalt Concrete Pavement", on pages 48 and 49 of the special provisions.

Delete the first and second sentences in sub-section 15-2.02B(3)(a), General, and replace them with the following sentence:

Schedule cold planing activities so that not more than 7 days elapses between the time the pavement is cold planed and the HMA is placed.

Item 13: Clearing and Grubbing: Refer to Section 16, "Clearing and Grubbing", on pages 52 and 53 of the special provisions.

Delete the first paragraph and replace it with the following paragraph:

Clearing and grubbing activities shall include but not be limited to **removing trees, tree stumps, weeds, grasses, shrubs, roots, removing and relocating miscellaneous items, and grading areas adjacent to the road within the footprint of the project.**

Delete the payment paragraph on page 53 and replace it with the following paragraph:

Payment:

Full compensation, except as otherwise provided herein, for conforming to the requirements of this article including all labor, equipment, materials and incidentals, for performing clearing and grubbing including but not limited to **removing trees, tree stumps, weeds, grasses, shrubs, roots, removing and relocating miscellaneous items, and grading areas adjacent to the road within the footprint of the project** shall be considered as included in the contract price paid per lump sum for Clearing and Grubbing and no additional compensation will be allowed therefor.

Item 14: Roadway Excavation, Grindings in Fill Areas: Refer to Section 19-2, "Roadway Excavation", on pages 53 through 55 of the special provisions. The following special provisions are added to Section 19-2, "Roadway Excavation", and made a part hereby:

The excess grindings can be used in fill areas of the reconstruction sections of the roadway and shall be placed below the specified structural section of the roadway.

Ground asphalt concrete may be used under the surface of shoulders only if the material meets and conforms to the aggregate grading requirements determined by Test Method No. Calif. 202.

Item 15: Erosion Control: Refer to Section 21, "Erosion Control", on pages 57 and 58 of the special provisions.

Section 21, Erosion Control, is deleted.

Item 16: Minor Concrete Items: Refer to Section 73, "Concrete Curbs and Sidewalks", on pages 78 and 79 of the special provisions.

Delete the list of minor concrete items on page 78, and replace it with the following list:

Minor concrete items for this project shall consist of:

- Curb & Gutter
- Sidewalk
- Curb Ramps
- Cross Gutters
- Spandrels
- Retaining Curbs
- Driveways
- Curbs

Item 17: Asphalt Concrete Miscellaneous Areas: Refer to Section 39-1.14, "Miscellaneous Areas and Dikes", on pages 74 and 75 of the special provisions. Delete the 4th paragraph of Section 39-1.14, "Miscellaneous Areas and Dikes", and replace it with the following paragraph:

For Cajalco Road Interim Safety Project, Brown Street to Day Street, Project No. C6-0060, Federal Aid No. – HSIPL 5956 (253):

The pay quantity of Asphalt concrete dike, place hot mix asphalt (miscellaneous area) [overside drain], and Asphalt Concrete Driveways shall be for placement only. The Asphalt Concrete material used for construction of AC dike, place hot mix asphalt (miscellaneous area) [overside drain], and Asphalt Concrete Driveways shall be paid separately as part of the Hot Mix Asphalt bid item.

Item 18: Corrugated Steel Pipe: Refer to Section 66-1.02E, "Corrugated Steel Pipe", on page 78 of the special provisions. The following special provisions are added to Section 66-1.02E, "Corrugated Steel Pipe" and made a part hereby:

If directed by the Engineer, temporary road steel plates shall be installed over the trench to allow traffic movements until the trench is backfilled and new asphalt concrete is installed or as directed by the Engineer.

Full compensation for providing, installing and maintaining temporary road steel plates shall be considered as included in the prices paid per linear foot for Corrugated Steel Pipe and per linear foot for Corrugated Steel Pipe Arch and no additional compensation will be allowed therefor.

Item 19: Remove Pavement Markers: Refer to Section 88-1, "Existing Pavement Markers and Delineators", on page 82 of the special provisions. Delete the 5th paragraph in Section 88-1, "Existing Pavement Markers and Delineators/ Remove Pavement Markers" and replace it with the following paragraph:

Payment:

Full compensation for removing and disposing of pavement markers and underlying adhesive shall be considered as included in the contract price paid per cubic yard for Roadway Excavation and no additional payment will be made therefor.

Item 20: Controller Assembly: Refer to Sub-section Q, "Controller Assembly" of Section 86, "Electrical Systems", on pages 96 through 98 of the special provisions. Modifications to the list of Controller Assembly additional features are made as follows:

- On page 97, delete features No. 13 and 14 and replace them with the following:
 13. Ethernet Switch shall be MOXA model EDS-G516E-4GSFP-T (Quantity 4) with vdc power supply.
 14. Ethernet Router shall be MOXA model EDR-810-VPN-2GSFP-T (Quantity 1) with cellular module and vdc power supply.
- Features No. 15 and 16 are added to the list of Controller Assembly additional features:
 15. Small Form Factor Pluggable Transceiver shall be MOXA model SFP-1GLXLC-T (Quantity 1)
 16. Power Supply shall be MOXA model 04-1058-001 (Quantity 4)

MODIFICATIONS / CLARIFICATIONS TO THE PLANS:


Item 21: Revisions to the Legend descriptions on the plans.

- Refer to the Legend found in plans sheets L-1 through L-9 and C-1 through C-12. The following Legend description is revised as follows:




Delete ~~GRADED ACCESS TO PROPERTY (COMPACTED NATIVE SOIL)~~, and replace it with: **ASPHALT CONCRETE DRIVEWAY**

- Refer to the Legend found in plans sheets RM-1 through RM-4. The following Legend description is revised as follows:

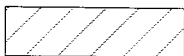


Delete ~~GRIND EXIST AC PAVEMENT~~, and replace it with:
REMOVE EXISTING ASPHALT CONCRETE AND UNDERLYING MATERIAL TO A DEPTH OF 0.50'

- Refer to the Legend found in plans sheets L-1 through L-9. The following Legend description is revised as follows:

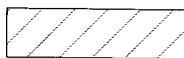

Delete ~~GRIND AND OVERLAY 0.50' EXIST AC PVMT (SEE C SHEETS)~~, and replace it with:
REMOVE EXISTING ASPHALT CONCRETE AND UNDERLYING MATERIAL TO A DEPTH OF 0.50', MOISTURE CONDITION, GRADE AND RECOMPACT THE SUBGRADE TO 95%; PLACE BACK 0.5' HMA TYPE "A" PG 64-10, 3/4" MIX (SEE C SHEETS)

- Refer to the Legend found in plans sheets C-1 through C-9, and C-11. The following Legend description is revised as follows:

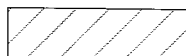

Delete ~~GRIND TOP 0.5' OF EXIST AC PAVEMENT AND REPLACE WITH 3/4" HMA MIX TYPE A~~, and replace it with:
REMOVE EXISTING ASPHALT CONCRETE AND UNDERLYING MATERIAL TO A DEPTH OF 0.50', MOISTURE CONDITION, GRADE AND RECOMPACT THE SUBGRADE TO 95%; PLACE BACK 0.5' HMA TYPE "A" PG 64-10, 3/4" MIX

Item 22: Revisions to the Construction Notes on the plans.

Construction Notes. Refer to Construction Notes in the Cajalco Road Interim Safety Project plans. Delete Construction Notes 17, 38 and 58 and replace them with the following Construction Notes:

- 17 CONSTRUCT MIDWEST GUARDRAIL SYSTEM PER 2018 CALTRANS STD PLAN A77L2
- 38 COLD PLANE AND OVERLAY 0.20' HMA OVER EXISTING AC SURFACE PER LIMITS SHOWN ON PLANS WITH ¾" HMA MIX TYPE A
- 58 REMOVE EXISTING ASPHALT CONCRETE AND UNDERLYING MATERIAL TO A DEPTH OF 0.50', MOISTURE CONDITION, GRADE AND RECOMPACT THE SUBGRADE TO 95%; PLACE BACK 0.5' HMA TYPE "A" PG 64-10, ¾" MIX

Item 23: Revisions to the Removal Notes on the plans.

Removal Notes. Refer to Removal Notes in the Cajalco Road Interim Safety Project plans. Delete Removal Notes 37 and replace them with the following Removal Note:


- 37 REMOVE EXISTING ASPHALT CONCRETE AND UNDERLYING MATERIAL TO A DEPTH OF 0.50'

ATTACHMENTS


A – Revised Proposal (6 sheet)


This addendum has been prepared under the direction of the following registered Civil Engineer(s):

Recommended by:

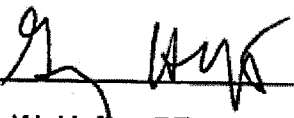


Gregory W. Hefter, PE

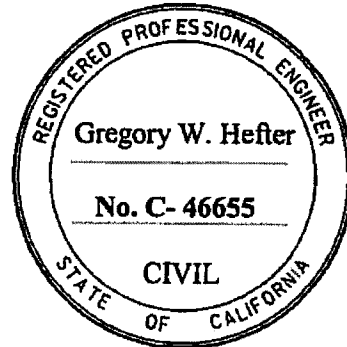

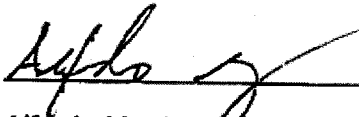


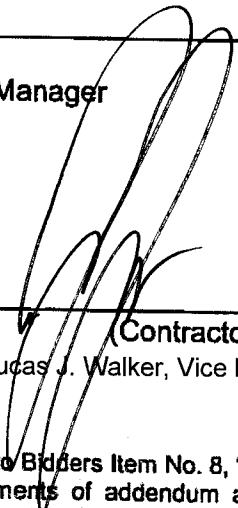
Alfredo Martinez, PE
Senior Civil Engineer

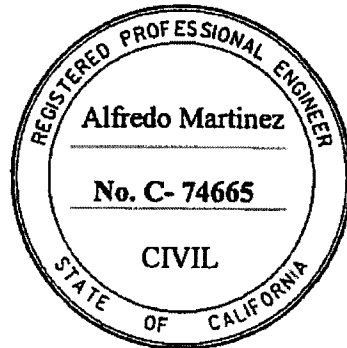

Concurrence:



Khalid Nasim, PE
Engineering Division Manager

Acknowledged: 

(Contractor)
Lucas J. Walker, Vice President / Regional Manager

Date: 11/15/2019

JRJ: jrj:rr

Note: Refer to Instruction to Bidders Item No. 8, "Addenda". Submission of all addendum pages and non-bidding document attachments of addendum are not necessary for Bid submittal. Submittal of this acknowledgement page is adequate for Bid reception. Bidders are reminded to list addendum number(s) received on the first page of the Bid form (Proposal).



Patricia Romo, P.E.
Director of Transportation

COUNTY OF RIVERSIDE

TRANSPORTATION AND LAND MANAGEMENT AGENCY

Mojahed Salama, P.E.
Deputy for Transportation/Capital Projects
Richard Lantis, P.L.S.
Deputy for Transportation/Planning and
Development

Transportation Department

ADDENDUM NUMBER 4

Dated December 3, 2019

to the
Specifications and Contract Documents
for the construction of

Cajalco Road Combined Projects
Mead Valley Area
Project No. C6-0060, Federal Aid No. HSIPL 5956 (253)
C7-0035, C8-0079 and ZDST10

Bids Due: (Revised) Wednesday, December 11, 2019; 2:00 p.m.
14th Street Transportation Annex
3525 14th Street; Riverside, CA 92501
(951) 955-6780

This Addendum is issued pursuant to the Instructions to Bidders, Item No. 8, of the Contract Documents for the reference project. This Addendum is issued as a supplement to the specification and special provisions for the referenced project. The revisions to the specifications shall become a part of the Contract Documents, and each bidder shall acknowledge receipt thereof on the Bid (Proposal). Bidders are directed to sign this addendum as acknowledged and attach the signed addendum to the contractor's submitted proposal.

Note: During the advertisement period of this project, this document and attachments (if any) are available upon request at the office of the Transportation Department, and are available as a free download at the Transportation Department's website:

<http://rctlma.org/trans/Contractors-Corner/Notices-Inviting-Bids>

MODIFICATIONS / CLARIFICATIONS TO SPECIAL PROVISIONS:

Item 1: The new designated date and time for the receipt and opening of bids is revised as follows:

Wednesday, December 11, 2019; 2:00 p.m.
14th Street Transportation Annex
3525 14th Street; Riverside, CA 92501
(951) 955-6780

Item 2: First Order of Work – Install Video Detection System at Brown Street Traffic Signal prior to any pavement removals. Refer to Addendum No. 3, Item 5, “First Order of Work – Install Video Detection System at Brown Street Traffic Signal prior to any pavement removals”.

Delete Addendum 3, Item 5, and replace this item with the following Special Provisions:

Video Detection

As the first order of work, prior to any pavement removals, the Contractor shall furnish and install temporary video detection cameras system to detect all traffic on the existing traffic signal at the intersection of Cajalco Road and Brown Street. After its temporary use, the video detection cameras system shall become part of the permanent equipment components for the new traffic signal at Brown Street intersection. The Contractor shall coordinate with the Engineer for the installation of temporary video detection cameras on existing traffic signal poles and mast arms. The County of Riverside is the designated signal maintenance agency at this location. Contractor shall make necessary adjustments to video detection cameras between stage changes where traffic striping has changed to capture the new movement of vehicles.

Payment:

Full compensation for furnishing temporary video detection cameras shall be considered as included in the contract price paid per Lump Sum for Bid Item 72, Signal and Lighting (Brown St); and

full compensation for installing temporary video detection cameras including supplying all labor, materials, equipment, supervision, and incidentals, make adjustments to video detection cameras between stage changes shall be considered as included in the contract price paid per Lump Sum for bid item 17, Traffic Control System and no additional compensation will be allowed therefor.

Item 3: Portable Changeable Message Signs: Refer to Addendum No. 3, Item 11, “Portable Changeable Message Signs”. Delete Addendum 3, Item 11, and replace this item with the following Special Provisions:

- Refer to Section 10, “General”, on pages 21 and 22 of the Special Provisions. Delete the fourth paragraph on page 22 and replace it with the following:

Portable Changeable Message Signs

A minimum of twenty (20) Portable Changeable Message Signs (PCMS) are to be provided 2 weeks prior to the start of work at locations designated by the Engineer. The road(s) will have PCMS signs setup in advance of any lane restrictions.

- Refer to Section 12-5, “Traffic Control System/ Public Convenience/ Public Safety”, on pages 28 and 29 of the Special Provisions. Delete the eight paragraph on page 28 and replace it with the following:

A minimum of **twenty (20)** portable Changeable Message Signs (PCMS) shall be furnished, placed, operated and maintained, and shall be shown on the approved Traffic Control Plans or where designated by the Engineer in conformance with the provisions in Section 12, “Temporary Traffic Control” of the Standard Specifications and these Special Provisions.

Item 4: Controller Assembly: Refer to Addendum No. 3, Item 20, "Controller Assembly". Delete Addendum 3, Item 20, and replace this item with the following Special Provisions:

Refer to Sub-section Q, "Controller Assembly" of Section 86, "Electrical Systems", on pages 96 through 98 of the Special Provisions. Modifications to the list of Controller Assembly additional features are made as follows:

• On page 97, delete features No. 13 and 14 and replace these features with the following:

13. Ethernet Router shall be MOXA model EDR-810-VPN-2GSFP-T (Quantity 4) with cellular module and vdc power supply.

14. Power Supply shall be MOXA model 04-1058-001 (Quantity 4)

Item 5: Payment for Bus Turnouts. Refer to Construction Note 12 on the plans regarding the construction of Bus Turnouts. The following payment Special Provisions are added and made a part hereby:

Full compensation for the construction of Bus Turnouts shall be considered as included in the contract price paid per Cubic Yard for bid item 51, Jointed Plain Concrete Pavement, and shall include full compensation for furnishing all labor, materials, tools, equipment, and incidentals, and for doing all the work involved in constructing bus turnouts complete in place, including subgrade preparation, as shown on the plans, and as specified in the standard specifications, and as directed by the Engineer.

Item 6: Update - Federal Prevailing Wages Decision

Refer to Appendix D entitled "Federal Prevailing Wages Decision", pages 1 through 20. Delete and replace these pages with the following:

Federal wage determination, General Decision No. **CA20190025 11/29/2019**, Modification No. 7, attached herewith as **Attachment "A,"** shall apply to this project. This document is available upon request from the Transportation Department: (951) 955-6780, and also posted on following County website:


<http://rctlma.org/trans/Contractors-Corner/Notices-Inviting-Bids>

ATTACHMENTS


A – Federal Prevailing Wage Decision - CA20190025 11/29/2019

This addendum has been prepared under the direction of the following registered Civil Engineer(s):

Recommended by:

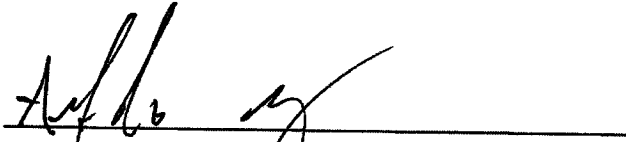

Alfredo Martinez, PE
Senior Civil Engineer

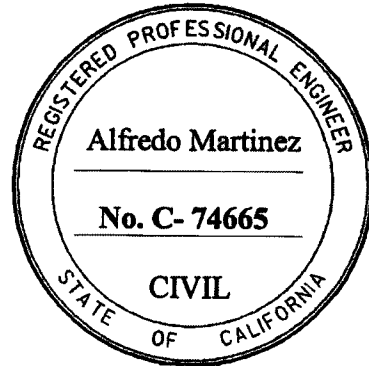


Concurrence:



Khalid Nasim, PE
Engineering Division Manager

Acknowledged:

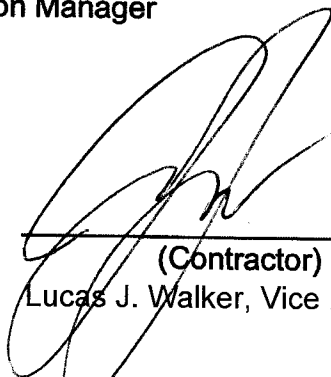

(Contractor)

Lucas J. Walker, Vice President / Regional Manager

Date: 12/03/2019

JRJ: jrj:rr

Note: Refer to Instruction to Bidders Item No. 8, "Addenda". Submission of all addendum pages and non-bidding document attachments of addendum are not necessary for Bid submittal. Submittal of this acknowledgement page is adequate for Bid reception. Bidders are reminded to list addendum number(s) received on the first page of the Bid form (Proposal).



Patricia Romo, P.E.
Director of Transportation

COUNTY OF RIVERSIDE

TRANSPORTATION AND LAND MANAGEMENT AGENCY

Mojahed Salama, P.E.
Deputy for Transportation/Capital Projects
Richard Lantis, P.L.S.
Deputy for Transportation/Planning and
Development

Transportation Department

ADDENDUM NUMBER 5

Dated December 5, 2019

to the
Specifications and Contract Documents
for the construction of

Cajalco Road Combined Projects
Mead Valley Area
Project No. C6-0060, Federal Aid No. HSIPL 5956 (253)
C7-0035, C8-0079 and ZDST10

Bids Due: (Revised) Wednesday, December 18, 2019; 2:00 p.m.
14th Street Transportation Annex
3525 14th Street; Riverside, CA 92501
(951) 955-6780

This Addendum is issued pursuant to the Instructions to Bidders, Item No. 8, of the Contract Documents for the reference project. This Addendum is issued as a supplement to the specification and special provisions for the referenced project. The revisions to the specifications shall become a part of the Contract Documents, and each bidder shall acknowledge receipt thereof on the Bid (Proposal). Bidders are directed to sign this addendum as acknowledged and attach the signed addendum to the contractor's submitted proposal.

Note: During the advertisement period of this project, this document and attachments (if any) are available upon request at the office of the Transportation Department, and are available as a free download at the Transportation Department's website:

<http://rctlma.org/trans/Contractors-Corner/Notices-Inviting-Bids>

MODIFICATIONS / CLARIFICATIONS TO SPECIAL PROVISIONS:

Item 1: The new designated date and time for the receipt and opening of bids is revised as follows:

Wednesday, December 18, 2019; 2:00 p.m.
14th Street Transportation Annex
3525 14th Street; Riverside, CA 92501
(951) 955-6780

Item 2: Revised Proposal. Refer to "Proposal" pages B2-B7 and "Revised Proposal" Attachment "A" of Addendum No. 3. Delete and replace "Proposal" (pages B2 through B7) and "Revised Proposal" as issued by Addendum No. 3 with "Proposal (Revised)" attached herewith as **Attachment "A"**. The following changes have been made to the Proposal:

Note: Revisions made to the proposal by Addendum No. 5 are written with green font / green numbers in Attachment "A".

a. The following bid items have been deleted:

Item 7, MINOR CONCRETE (TYPE "C" CURB) (CRS 202)

- b. The following bid items have been added:
Item 11.A, MINOR CONCRETE (CURB RAMP) [CALTRANS A88B, CASE CM]
Item 42.A, SHOULDER BACKING
- c. Item Estimated Quantity has been revised for the following bid items:
Item 11, MINOR CONCRETE (CURB RAMP) (CRS 403 - CASE B)
Item 18, PORTABLE CHANGEABLE MESSAGE SIGN
Item 42, ROADWAY EXCAVATION
Item 43, DITCH EXCAVATION
Item 45, ROCK BLANKET
Item 48, HOT MIX ASPHALT (TYPE A)
Item 49, PLACE HOT MIX ASPHALT DIKE (TYPE E) [CALTRANS A87B]
Item 50, PLACE HOT MIX ASPHALT (MISCELLANEOUS AREA) [OVERSIDE DRAIN]
Item 53, MINOR CONCRETE (MINOR STRUCTURE) [HEADWALL]
Item 57, 21" X 15" CORRUGATED STEEL PIPE ARCH (.079" THICK) (18" EQUIVALENT)
Item 58, 21" X 15" ALTERNATIVE FLARED END PIPE ARCH SECTION
Item 60, MINOR CONCRETE (SIDEWALK) [CRS 401 - 6']
- e. The following bid items are "Like Bid Items" found in Base Bid Schedules 1 and 4:
Items 42.A, and 95, SHOULDER BACKING

NOTE: Like bid items shall have the same unit bid price. See Instructions to Bidders, Section 24 "Like Bid Items", on page A18; corrections will apply if Like Bid items cost discrepancies are submitted. These provisions are only applicable to Like Bid items found in Based Bid

- Item 3: Time of Completion – 100 Calendar Days.** Refer to Addendum No. 3, Item 3, "Time of Completion". Delete Item 3 in Addendum 3. Calendar days allowed for Base Bid Schedules 1 through 4 and Alternate Bid Schedule 1 are revised:

For Base Bid Schedules 1 through 4 and Alternate Bid Schedule 1, the Contractor shall diligently prosecute the work to completion before the expiration of **100 Calendar Days** from the date stated in the "Notice to Proceed".

The Contractor will not be allowed to perform work, pertaining to Base Bid Schedules 1 through 4 and Alternate Bid Schedule 1, during the following County observed holiday weekends:

- Memorial Day Weekend - Saturday May 23, 2020 thru Monday May 25, 2020
- Fourth of July Weekend - Friday July 3, 2020 thru Sunday July 5, 2020

- Item 4: Modified Hours of Work.** Refer to Addendum No. 3, Item 4, "Modified Hours of Work". Delete Item 4 in Addendum 3. Special Provisions, Section 00-1.03(A), "Modified Hours of Work", are revised and made a part hereby.

Refer to Section 00-1.03(A) "Modified Hours of Work," on pages 3 and 4 of the Special Provisions.

Delete paragraphs 1 through 5 in Section 00-1.03(A) and replace them with the following:

For Cajalco Road Interim Safety Project, Brown Street to Day Street, Project No. C6-0060, Federal Aid No. – HSIPL 5956 (253); and Cajalco Road at Day Street, and Cajalco Road at Alexander Street Traffic Signal and Lighting Project, Project No. C7-0035; and Cajalco Road Resurfacing Project, Alexander Street to Brown Street, Project No. C8-0079

Hours of work as stated elsewhere in these Special Provisions are modified below and applied to this project. These hours of work shall be considered as regular working hours.

- Working hours shall be between **8:00 a.m.** and **6:00 p.m.** from Monday through Friday.
Lane closures will not be allowed from Monday through Friday.

A minimum of one travel lane shall be maintained in each direction throughout the duration of the construction of the project.

- Working hours shall be between **8:00 a.m.** and **8:00 p.m.** on Saturdays and Sundays.
Lane closures may be approved by the Engineer only for Saturdays and Sundays.
Unless otherwise approved by the Engineer, **lane closures shall only be allowed to perform the following construction operations:** saw-cutting, removal and construction of drainage facilities, dig-out repairs, roadway paving, traffic signal installation, and striping.

Flagging may be required between the working hours at the discretion of the Engineer.

Contractor shall maintain access for local residents, businesses and their employees on Cajalco Road, Brown Street, Florence Street, Haines Street, Clark Street, Robinson Street, and Day Street when construction is in progress.

Although the County has provided the Contractor with an opportunity to work extended hours, the Contractor shall not be entitled to reimbursement for extra costs associated with performing work outside conventional business hours, including but not limited to overtime rates associated with night, weekend, or holiday work.

- Item 5: Additional Liquidated Damages – Completion of Work before August 1st, 2020.** Refer to Section 00-1.04 "Liquidated Damages," on pages 4 and 5 of the Special Provisions. The following Special Provisions for "Liquidated Damages" are added and made part hereby:

The Contractor shall complete all the improvements on Cajalco Road (items of work under Base Bid Schedules 1 through 4 and Alternate Bid Schedule 1) prior to **August 1st, 2020**, with additional liquidated damages of **\$5,000.00** per calendar day, for each and every calendar day's delay in finishing the work beyond August 1st, 2020.

- Item 6: Communication and Coordination with RTA.** Refer to Section 10 "General," on pages 21 and 22 of the Special Provisions. Delete the paragraph regarding "Bus Service – Coordination with RTA" on page 22 of the Special Provisions and replace it with the following paragraph:

Bus Service – Coordination with Riverside Transit Agency (RTA)

The RTA is the main transit agency for western Riverside County and provides local and regional services throughout the region. Attention is directed to Section 00-1.12 "Cooperation," of the Special Provisions, regarding communication and coordination with other agencies during construction. The Contractor must, on a regular basis, communicate and cooperate with RTA regarding bus stops located in the vicinity of the projects. Contractor shall contact RTA a minimum of 10 days prior to the start of construction operations that will affect or temporarily close/block a bus stop. No two consecutive bus stops shall be blocked at the same time during the Contractor construction operations. RTA contact information will be provided to the awarded Contractor at the pre-construction meeting.

Item 7: Closure Requirements and Conditions. Refer to Section 12-4.03, "Closure Requirements and Conditions," on pages 26 and 27 of the Special Provisions.

Section 12-4.03, Closure Requirements and Conditions, is deleted.

Full road closure and night time work for Cajalco Road will not be permitted.

Item 8: Pedestrian Path. Refer to Section 12-5.01, "Traffic Control System/ Public Convenience/ Public Safety," on pages 28 and 29 of the Special Provisions. The following Special Provisions are added to Section 12-5.01, and made part hereby:

The contractor must accommodate and maintain a walking path for pedestrian access at all times along Cajalco Road within the project limits.

Item 9: Place Hot Mix Asphalt Dike (Type E). Refer to Section 39-1.14, "Miscellaneous Areas and Dikes", on pages 74 and 75 of the Special Provisions, and bid item 49, Place Hot Mix Asphalt Dike (Type E) [Caltrans A87B]. The following Special Provisions are added to Section 39-1.14, and made part hereby:

Although deleted from the plans by Addendum No. 5, the contractor will be required to construct Hot Mix Asphalt Dike (Type E) at various locations along Cajalco Road. The specific locations for placement of Hot Mix Asphalt Dike (Type E) will be determined during construction in the field as directed by the Engineer.

MODIFICATIONS / CLARIFICATIONS TO THE PLANS:

Item 10: Revisions to the Construction Notes on the plans.

Construction Notes. Refer to Construction Notes in the Cajalco Road Interim Safety Project plans. Delete Construction Notes 9, 10, 13, 14, 16, 19, 25, 37 and 40 and replace them with the following respective Construction Notes:

- ⑨ INSTALL CHAIN LINK FENCE IN-KIND
- ⑩ CONSTRUCT 0.50' HOT MIX ASPHALT (HMA) OVER 0.60' AGGREGATE BASE OVER COMPACTED SUBGRADE FOR WIDENING SECTION. FINAL LIFT OF HMA SHALL BE 0.20
- ⑬ INSTALL 15' CHAIN LINK DOUBLE SWING GATE IN-KIND
- ⑭ CONSTRUCT CROSS GUTTER AND SPANDRELS PER RIVERSIDE CO. STD PLAN 209
- ⑯ INSTALL MAILBOX. MAILBOX LOCATION, FOUNDATION ANCHOR BOLTS, AND BOLT HOLES SHALL CONFORM TO RIVERSIDE CO. STD AND SPECIFICATIONS OR USPS STANDARDS AS APPLICABLE
- ⑲ INSTALL 16' CHAIN LINK DOUBLE SWING GATE IN-KIND
- ⑳ CONSTRUCT GUARDRAIL END TREATMENT PER CALTRANS STD PLAN A77P1 APPROVED FOR USE IN CALTRANS AUTHORIZED MATERIAL LIST
- ㉓ INSTALL 12' CHAIN LINK DOUBLE SWING GATE IN-KIND
- ㉔ ABANDON IN PLACE. REMOVE CONFLICTING PORTIONS

Item 11: Plan sheet revisions.

Refer to Plan Sheets for Cajalco Road Interim Safety Project. The following Plan sheets are revised and issued as **Attachment "B"**. Delete and replace the following twenty-seven (27) plan sheets from the set:

Partial summary note of changes: Most plan sheets have a revision bubble/cloud. The following is a partial summary of plan sheet revision notes.

1. Plan sheet 2 of 48, X-1; Revised Construction Note 30. Deleted Construction Notes 7, 31, 32, 33, 34 and 35. Deleted Type E dikes and earthen ditches from typical sections.
2. Plan sheet 7 of 48, L-1; deleted Type E dike.
3. Plan sheet 8 of 48, L-2; added curb ramp at NW corner of Cajalco and Florence; added break in curb at NE corner; deleted Type E dike and Type C curb.
4. Plan sheet 9 of 48, L-3; deleted Type E dike and Type C curb.
5. Plan sheet 10 of 48, L-4; deleted Type E dike and Type C curb.
6. Plan sheet 11 of 48, L-5; added curb ramps at NW and NE corners of Cajalco and Robinson; deleted Type E dike and Type C curb.
7. Plan sheet 12 of 48, L-6; deleted Type E dike and Type C curb.
8. Plan sheet 13 of 48, L-7; deleted Type E dike and Type C curb.
9. Plan sheet 14 of 48, L-8; added concrete bus pad.
10. Plan sheet 15 of 48, L-9; deleted Type E dike and Type C curb.
11. Plan sheet 17 of 48, C-2
12. Plan sheet 18 of 48, C-3; added curb ramps and curb ramp details.
13. Plan sheet 19 of 48, C-4
14. Plan sheet 20 of 48, C-5
15. Plan sheet 21 of 48, C-6
16. Plan sheet 22 of 48, C-7
17. Plan sheet 23 of 48, C-8
18. Plan sheet 24 of 48, C-9; extended sidewalk to added curb ramp on C-10.
19. Plan sheet 25 of 48, C-10; added curb ramps and curb ramp details.
20. Plan sheet 26 of 48, C-11
21. Plan sheet 28 of 48, C-13; deleted Details 2, 3, 4, 5 and 6. Revised Detail 1.
22. Plan sheet 29 of 48, DG-1; revised invert elevation.
23. Plan sheet 30 of 48, DG-2; deleted earthen ditch and overside drain on north side of Cajalco.
24. Plan sheet 31 of 48, DG-3; deleted earthen ditches and overside drains.
25. Plan sheet 32 of 48, DG-4; deleted earthen ditches.
26. Plan sheet 33 of 48, DG-5; deleted earthen ditches and overside drains.
27. Plan sheet 34 of 48, DG-6; deleted earthen ditches and overside drains.

Note: Revised plan sheet(s) is (are) posted on the County website and available for download during the advertisement period.

<http://rctlma.org/trans/Contractors-Corner/Notices-Inviting-Bids>


ATTACHMENTS

A – Revised Proposal


B – Revised Plans Sheets


This addendum has been prepared under the direction of the following registered Civil Engineer(s):

Recommended by:




Gregory W. Hefter, PE

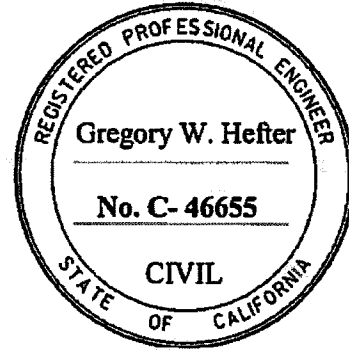


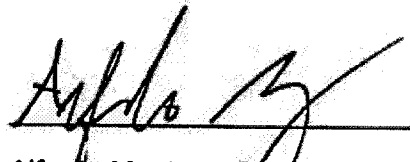


Alfredo Martinez, PE
Senior Civil Engineer

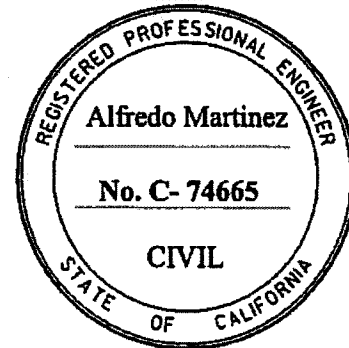

Concurrence:

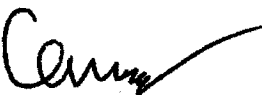

Khalid Nasim, PE
Engineering Division Manager

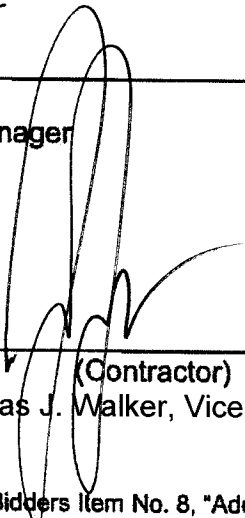
Acknowledged: 

(Contractor)
Lucas J. Walker, Vice President / Regional Manager

Date: 12/06/2019

JRJ: jrj:rr

Note: Refer to Instruction to Bidders Item No. 8, "Addenda". Submission of all addendum pages and non-bidding document attachments of addendum are not necessary for Bid submittal. Submittal of this acknowledgement page is adequate for Bid reception. Bidders are reminded to list addendum number(s) received on the first page of the Bid form (Proposal).

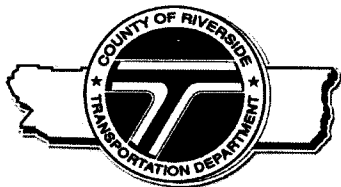

Patricia Romo, P.E.
Director of Transportation

COUNTY OF RIVERSIDE

TRANSPORTATION AND LAND MANAGEMENT AGENCY

Mojahed Salama, P.E.
Deputy for Transportation/Capital Projects
Richard Lantis, P.L.S.
Deputy for Transportation/Planning and
Development

Transportation Department

ADDENDUM NUMBER 6

Dated December 12, 2019

to the
Specifications and Contract Documents
for the construction of

Cajalco Road Combined Projects
Mead Valley Area
Project No. C6-0060, Federal Aid No. HSIPL 5956 (253)
C7-0035, C8-0079 and ZDST10

Bids Due: Wednesday, December 18, 2019; 2:00 p.m.
14th Street Transportation Annex
3525 14th Street; Riverside, CA 92501
(951) 955-6780

This Addendum is issued pursuant to the Instructions to Bidders, Item No. 8, of the Contract Documents for the reference project. This Addendum is issued as a supplement to the specification and special provisions for the referenced project. The revisions to the specifications shall become a part of the Contract Documents, and each bidder shall acknowledge receipt thereof on the Bid (Proposal). Bidders are directed to sign this addendum as acknowledged and attach the signed addendum to the contractor's submitted proposal.

Note: During the advertisement period of this project, this document and attachments (if any) are available upon request at the office of the Transportation Department, and are available as a free download at the Transportation Department's website:

<http://rctlma.org/trans/Contractors-Corner/Notices-Inviting-Bids>

MODIFICATIONS / CLARIFICATIONS TO SPECIAL PROVISIONS:

Item 1: Bid Proposal Correction. Refer "Revised Proposal" pages issued by Addendum No. 5, Attachment "A". On page 3 of 6 of the revised proposal, bid item No. 65, "MIDWEST GUARDRAIL SYSTEM," make the following correction:

- The QUANTITY for bid item No. 65 is revised from "72 LF" to "**172 LF**".

Bidders are instructed to strikethrough the number 72 for quantity and correct it with **172**. This bid item has a 172 quantity with Linear Feet (LF) as unit of measurement. In the event that a bidding contractor fails to correct bid item No. 65 quantity as directed by this addendum, the proposed sub-total item value received will be understood to mean sub-total price for 172 LF, and the unit price will be adjusted accordingly.

Item 2: Clarification, Class 2 Aggregate Base

Refer to proposal (bid items list), bid item No. 47, CLASS 2 AGGREGATE BASE.

The price paid per cubic yard for contract item of work No. 47, 'Class 2 Aggregate Base', includes full compensation for furnishing and placing aggregate base material under concrete cross-gutters and bus turn-outs (JPCP) as required in the construction plans and standard plans and details.

Item 3: Update - Federal Prevailing Wages Decision

Refer to Addendum No. 4, Item 6, and its Attachment "A", Federal Prevailing Wages Decision".

Delete the 'Federal Prevailing Wages Decision' issued by Addendum No. 4, Item 6, and its Attachment "A" and replace it with the following:

Federal wage determination, General Decision No. **CA20190025 12/06/2019**, Modification No. 8, attached herewith as **Attachment "A,"** shall apply to this project. This document is available upon request from the Transportation Department: (951) 955-6780, and also posted on following County website:

<http://rctlma.org/trans/Contractors-Corner/Notices-Inviting-Bids>

MODIFICATIONS / CLARIFICATIONS TO THE PLANS:

Item 4: Revision to Legend description on the plans. Refer to the Legend found in plans sheets L-1 through L-9 and C-1 through C-12, and the modifications made by Addendum No. 3, Item 21.

The following Legend description previously updated by Addendum No. 3, Item 21, is revised as follows:



Delete ~~ASPHALT CONCRETE DRIVEWAY~~
and replace it with: **CONSTRUCT 4" ASPHALT CONCRETE DRIVEWAY**

Item 5: Replacement of callout note 10 at one location. Refer to plans sheet L-2, sheet 8 of 48, of the Cajalco Road Interim Safety Project plans.

Replace callout note No. 10 found on at approximately Station 839+00 LT on Cajalco Road with callout note No. 58 (as updated by Addendum No. 3) for "REMOVE EXISTING ASPHALT CONCRETE AND UNDERLYING MATERIAL TO A DEPTH OF 0.50', MOISTURE CONDITION, GRADE AND RECOMPACT THE SUBGRADE TO 95%; PLACE BACK 0.5' HMA TYPE "A" PG 64-10, 3/4" MIX"

Item 6: Structural section revision for three driveway approaches: Refer to plans sheet L-1 and L-5, sheets 7 and 11 of 48, of the Cajalco Road Interim Safety Project plans.

Structural section of driveway approaches found at approximately Station 825+00 LT, Station 865+70 RT and Station 873+10 RT is revised to 4" Asphalt Concrete Driveways over native soil.

Item 7: Correction of Sidewalk Limits. Refer to plans sheet L-8, sheet 14 of 48, of the Cajalco Road Interim Safety Project plans.

Delete 'END SIDEWALK' note found at Clark Street Station 34+85.00 LT. Sidewalk ends at Station 33+95.00 LT.

Item 8: Cold Plane and Overlay Limits on Clark Street. Refer to Construction Note 38 found in plans sheet L-8, sheet 14 of 48, of the Cajalco Road Interim Safety Project plans.

Also refer to the modification made to Construction Note 38 by Addendum No. 3, Item 22:

COLD PLANE AND OVERLAY 0.20' HMA OVER EXISTING AC SURFACE PER LIMITS SHOWN ON PLANS WITH ¾" HMA MIX TYPE A

The south end limit of Construction Note 38 on Clark Street is Station 33+95.00


The north end limit of Construction Note 38 on Clark Street is Station 39+46.43

ATTACHMENTS


A – Federal Prevailing Wage Decision - CA20190025 12/06/2019

This addendum has been prepared under the direction of the following registered Civil Engineer(s):


Recommended by:

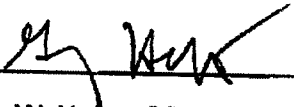

Gregory W. Hefter, PE

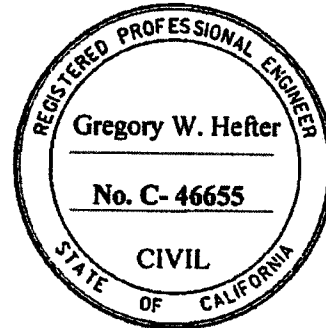

Concurrence:



Khalid Nasim, PE
Engineering Division Manager

Acknowledged: _____ Date: 12/12/2019
(Contractor)

JRJ: jrj:rr


Lucas J. Walker, Vice President / Regional Manager

Note: Refer to Instruction to Bidders Item No. 8, "Addenda". Submission of all addendum pages and non-bidding document attachments of addendum are not necessary for Bid submittal. Submittal of this acknowledgement page is adequate for Bid reception. Bidders are reminded to list addendum number(s) received on the first page of the Bid form (Proposal).


Equal Employment Opportunity Certification

The bidder _____, proposed subcontractor X , hereby certifies that he has X , has not _____, participated in a previous contract or subcontract subject to the equal opportunity clauses, as required by Executive Orders 10925, 11114, or 11246, and that, where required, he has filed with the Joint Reporting Committee, the Director of the Office of Federal Contract Compliance, a Federal Government contracting or administering agency, or the former President's Committee on Equal Employment Opportunity, all reports due under the applicable filing requirements.

Gwinco Construction & Engineering Inc.

(Company name)

By:

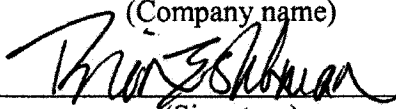
(Signature)

Brian Eshleman

(Name, print)

Project Manager

(Title)

January 21, 2020

(Date)

Note:

The above certification is required by the Equal Employment Opportunity Regulations of the Secretary of Labor (41 CFR 60-1.7(b) (1)), and must be submitted by bidders and proposed subcontractors only in connection with contracts and subcontracts which are subject to the equal opportunity clause. Contracts and subcontracts which are exempt from the equal opportunity clause are set forth in 41 CFR 60-1.5. (Generally only contracts or subcontracts of \$10,000 or under are exempt.)

Currently, Standard Form 100 (EEO-1) is the only report required by the Executive Orders or their implementing regulations.

Proposed prime contractors and subcontractors who have participated in a previous contract or subcontract subject to the Executive Orders and have not filed the required reports should note that 41 CFR 60-1.7(b) (1) prevents the award of contracts and subcontracts unless such Contractor submits a report covering the delinquent period or such other period specified by the Federal Highway Administration or by the Director, Office of Federal Contract Compliance, U.S. Department of Labor.

Equal Employment Opportunity Certification

The bidder _____, proposed subcontractor X , hereby certifies that he has _____, has not _____, participated in a previous contract or subcontract subject to the equal opportunity clauses, as required by Executive Orders 10925, 11114, or 11246, and that, where required, he has filed with the Joint Reporting Committee, the Director of the Office of Federal Contract Compliance, a Federal Government contracting or administering agency, or the former President's Committee on Equal Employment Opportunity, all reports due under the applicable filing requirements.

Pavement Recycling Systems, Inc.
(Company name)

By: 
(Signature)

Don Sante
(Name, print)

Chief Estimator
(Title)

01/21/2020
(Date)

Note:

The above certification is required by the Equal Employment Opportunity Regulations of the Secretary of Labor (41 CFR 60-1.7(b) (1)), and must be submitted by bidders and proposed subcontractors only in connection with contracts and subcontracts which are subject to the equal opportunity clause. Contracts and subcontracts which are exempt from the equal opportunity clause are set forth in 41 CFR 60-1.5. (Generally only contracts or subcontracts of \$10,000 or under are exempt.)

Currently, Standard Form 100 (EEO-1) is the only report required by the Executive Orders or their implementing regulations.

Proposed prime contractors and subcontractors who have participated in a previous contract or subcontract subject to the Executive Orders and have not filed the required reports should note that 41 CFR 60-1.7(b) (1) prevents the award of contracts and subcontracts unless such Contractor submits a report covering the delinquent period or such other period specified by the Federal Highway Administration or by the Director, Office of Federal Contract Compliance, U.S. Department of Labor.

Equal Employment Opportunity Certification

The bidder _____, proposed subcontractor Fencecorp INC hereby certifies that he has X, has not _____, participated in a previous contract or subcontract subject to the equal opportunity clauses, as required by Executive Orders 10925, 11114, or 11246, and that, where required, he has filed with the Joint Reporting Committee, the Director of the Office of Federal Contract Compliance, a Federal Government contracting or administering agency, or the former President's Committee on Equal Employment Opportunity, all reports due under the applicable filing requirements.

Fencecorp Inc
(Company name)

By: Perry massie
(Signature)

Perry massie
(Name, print)

President
(Title)

1-21-2020
(Date)

Note:

The above certification is required by the Equal Employment Opportunity Regulations of the Secretary of Labor (41 CFR 60-1.7(b) (1)), and must be submitted by bidders and proposed subcontractors only in connection with contracts and subcontracts which are subject to the equal opportunity clause. Contracts and subcontracts which are exempt from the equal opportunity clause are set forth in 41 CFR 60-1.5. (Generally only contracts or subcontracts of \$10,000 or under are exempt.)

Currently, Standard Form 100 (EEO-1) is the only report required by the Executive Orders or their implementing regulations.

Proposed prime contractors and subcontractors who have participated in a previous contract or subcontract subject to the Executive Orders and have not filed the required reports should note that 41 CFR 60-1.7(b) (1) prevents the award of contracts and subcontracts unless such Contractor submits a report covering the delinquent period or such other period specified by the Federal Highway Administration or by the Director, Office of Federal Contract Compliance, U.S. Department of Labor.

Equal Employment Opportunity Certification

The bidder _____, proposed subcontractor X , hereby certifies that he has X , has not _____, participated in a previous contract or subcontract subject to the equal opportunity clauses, as required by Executive Orders 10925, 11114, or 11246, and that, where required, he has filed with the Joint Reporting Committee, the Director of the Office of Federal Contract Compliance, a Federal Government contracting or administering agency, or the former President's Committee on Equal Employment Opportunity, all reports due under the applicable filing requirements.

Cat Tracking, Inc.

(Company name)

By: Pam Follmer

(Signature)

Pam Follmer

(Name, print)

President

(Title)

01/21/2020

(Date)

Note:

The above certification is required by the Equal Employment Opportunity Regulations of the Secretary of Labor (41 CFR 60-1.7(b) (1)), and must be submitted by bidders and proposed subcontractors only in connection with contracts and subcontracts which are subject to the equal opportunity clause. Contracts and subcontracts which are exempt from the equal opportunity clause are set forth in 41 CFR 60-1.5. (Generally only contracts or subcontracts of \$10,000 or under are exempt.)

Currently, Standard Form 100 (EEO-1) is the only report required by the Executive Orders or their implementing regulations.

Proposed prime contractors and subcontractors who have participated in a previous contract or subcontract subject to the Executive Orders and have not filed the required reports should note that 41 CFR 60-1.7(b) (1) prevents the award of contracts and subcontracts unless such Contractor submits a report covering the delinquent period or such other period specified by the Federal Highway Administration or by the Director, Office of Federal Contract Compliance, U.S. Department of Labor.

Equal Employment Opportunity Certification

Fortte Construction, Inc.

dba Fortte Engineering

The bidder _____, proposed subcontractor _____, hereby certifies that he has X , has not _____, participated in a previous contract or subcontract subject to the equal opportunity clauses, as required by Executive Orders 10925, 11114, or 11246, and that, where required, he has filed with the Joint Reporting Committee, the Director of the Office of Federal Contract Compliance, a Federal Government contracting or administering agency, or the former President's Committee on Equal Employment Opportunity, all reports due under the applicable filing requirements.

Fortte Construction, Inc. dba Fortte Engineering

(Company name)

By:

(Signature)

Jose Cruz

(Name, print)

Estimator

(Title)

01/21/2020

(Date)

Note:

The above certification is required by the Equal Employment Opportunity Regulations of the Secretary of Labor (41 CFR 60-1.7(b) (1)), and must be submitted by bidders and proposed subcontractors only in connection with contracts and subcontracts which are subject to the equal opportunity clause. Contracts and subcontracts which are exempt from the equal opportunity clause are set forth in 41 CFR 60-1.5. (Generally only contracts or subcontracts of \$10,000 or under are exempt.)

Currently, Standard Form 100 (EEO-1) is the only report required by the Executive Orders or their implementing regulations.

Proposed prime contractors and subcontractors who have participated in a previous contract or subcontract subject to the Executive Orders and have not filed the required reports should note that 41 CFR 60-1.7(b) (1) prevents the award of contracts and subcontracts unless such Contractor submits a report covering the delinquent period or such other period specified by the Federal Highway Administration or by the Director, Office of Federal Contract Compliance, U.S. Department of Labor.



Patricia Romo, P.E.
Director of Transportation

COUNTY OF RIVERSIDE

TRANSPORTATION AND LAND MANAGEMENT AGENCY

Mojahed Salama, P.E.
Deputy for Transportation/Capital Projects
Richard Lantis, P.L.S.
Deputy for Transportation/Planning and
Development

Transportation Department

ADDENDUM NUMBER 1

Dated October 24, 2019

to the
Specifications and Contract Documents
for the construction of

Cajalco Road Combined Projects
Mead Valley Area
Project No. C6-0060, Federal Aid No. HSIPL 5956 (253)
C7-0035, C8-0079 and ZDST10

Bids Due: (Revised)
Wednesday, November 6, 2019; 2:00 p.m.
14th Street Transportation Annex
3525 14th Street; Riverside, CA 92501
(951) 955-6780

This Addendum is issued pursuant to the Instructions to Bidders, Item No. 8, of the Contract Documents for the reference project. This Addendum is issued as a supplement to the specification and special provisions for the referenced project. The revisions to the specifications shall become a part of the Contract Documents, and each bidder shall acknowledge receipt thereof on the Bid (Proposal). Bidders are directed to sign this addendum as acknowledged and attach the signed addendum to the contractor's submitted proposal.

Note: During the advertisement period of this project, this document and attachments (if any) are available upon request at the office of the Transportation Department, and are available as a free download at the Transportation Department's website:

<http://rctlma.org/trans/Contractors-Corner/Notices-Inviting-Bids>

MODIFICATIONS / CLARIFICATIONS TO SPECIAL PROVISIONS:

Item 1: The new designated date and time for the receipt and opening of bids is revised as follows:

Wednesday, November 6, 2019; 2:00 p.m.
14th Street Transportation Annex
3525 14th Street; Riverside, CA 92501
(951) 955-6780

Addendum No. 1, Page 1 of 4

Item 2: Workers Compensation Insurance Policy, Additional Insured. Refer to Section 4, "Insurance Hold Harmless", sub-section B, "Workers Compensation", on page GC 6 of the General Conditions.

Delete the following paragraph from sub-section B, "Workers Compensation":

~~This policy shall also name the "County of Riverside, its Agencies, Special Districts and Departments, their respective director, officers, Board of Supervisors, elected and appointed officials, employees, agents, and representatives" as Additional Insureds.~~

As stated in the General Conditions, Waiver of Subrogation is required for Workers Compensation insurance policy.

Additional Insured is not required for Workers Compensation insurance policy.

MODIFICATIONS / CLARIFICATIONS TO THE PLANS:

Item 3: Plan sheet revised. Refer to Cajalco Road Resurfacing Project, Alexander Street to Brown Street, and Washington Street Transportation Department Operations Yard Interior Roads Resurfacing Project plans. The following plan sheet is revised by **Attachment "A"** and is made a part hereby:

1. Plan sheet 4 of 5, L-2, Washington Yard Resurfacing
Numbering sequence of Construction Notes and Callout Notes has been revised.

Note: Revised plan sheet is posted on the County website and is available for download during the advertisement period.


<http://rctlma.org/trans/Contractors-Corner/Notices-Inviting-Bids>

ATTACHMENTS

A – Revised Plan Sheet (1 sheet)

This addendum has been prepared under the direction of the following registered Civil Engineer(s):

Recommended by:

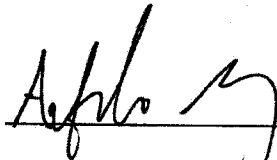

Alfredo Martinez, PE
Senior Civil Engineer



Concurrence:



Khalid Nasim, PE
Engineering Division Manager

Acknowledged: _____ **Date:** _____
(Contractor)

JRJ: jrj:rr

Note: Refer to Instruction to Bidders Item No. 8, "Addenda". Submission of all addendum pages and non-bidding document attachments of addendum are not necessary for Bid submittal. Submittal of this acknowledgement page is adequate for Bid reception. Bidders are reminded to list addendum number(s) received on the first page of the Bid form (Proposal).

CONSTRUCTION NOTES:


- 1 PROTECT
- 2 MATCH EXISTING
- 3 SAWCUT
- 4 REMOVE EXISTING AC SURFACE TO A DEPTH OF 0.35" MOISTURE CONDITION AND RECOMPACT TO 92% PAVEMENT BACK 0.35" NMA PG 64-10 3/4" MIX AND PLACE IN TWO LIFTS
- 5 REMOVE EXISTING AC SURFACE TO A DEPTH OF 0.40" MOISTURE CONDITION AND RECOMPACT TO 92% PAVEMENT BACK 0.40" NMA PG 64-10 3/4" MIX AND PLACE IN TWO LIFTS
- 6 RECONSTRUCT TYPE "C" CURB PER STD NO. 202
- 7 RECONSTRUCT SPEED BUMP PER DETAIL

STRIPING NOTES:


- ZZ PAINT NO. PASSING TONE STRIPES AND INSTALL MARKERS PER CALTRANS STD 420A, DETAIL 22
- LL INSTALL THERMOPLASTIC LIMIT LINE PER 2015 CALTRANS STD 424D
- EM INSTALL THERMOPLASTIC EMULSION PAVER MARKINGS AS APPLICABLE PER CALTRANS STD 424E THROUGH 424G FOR ARROWS, SYMBOLS, AND WORDS. WHITE EXCEPT NOTED OTHERWISE

SIGNING NOTES:



- P PROTECT SIGN
- R2 REMOVE/SALVAGE SIGN
- IS INSTALL SIGN (STD NO. 1221 TO BE USED WHEN INSTALLING SIGN)

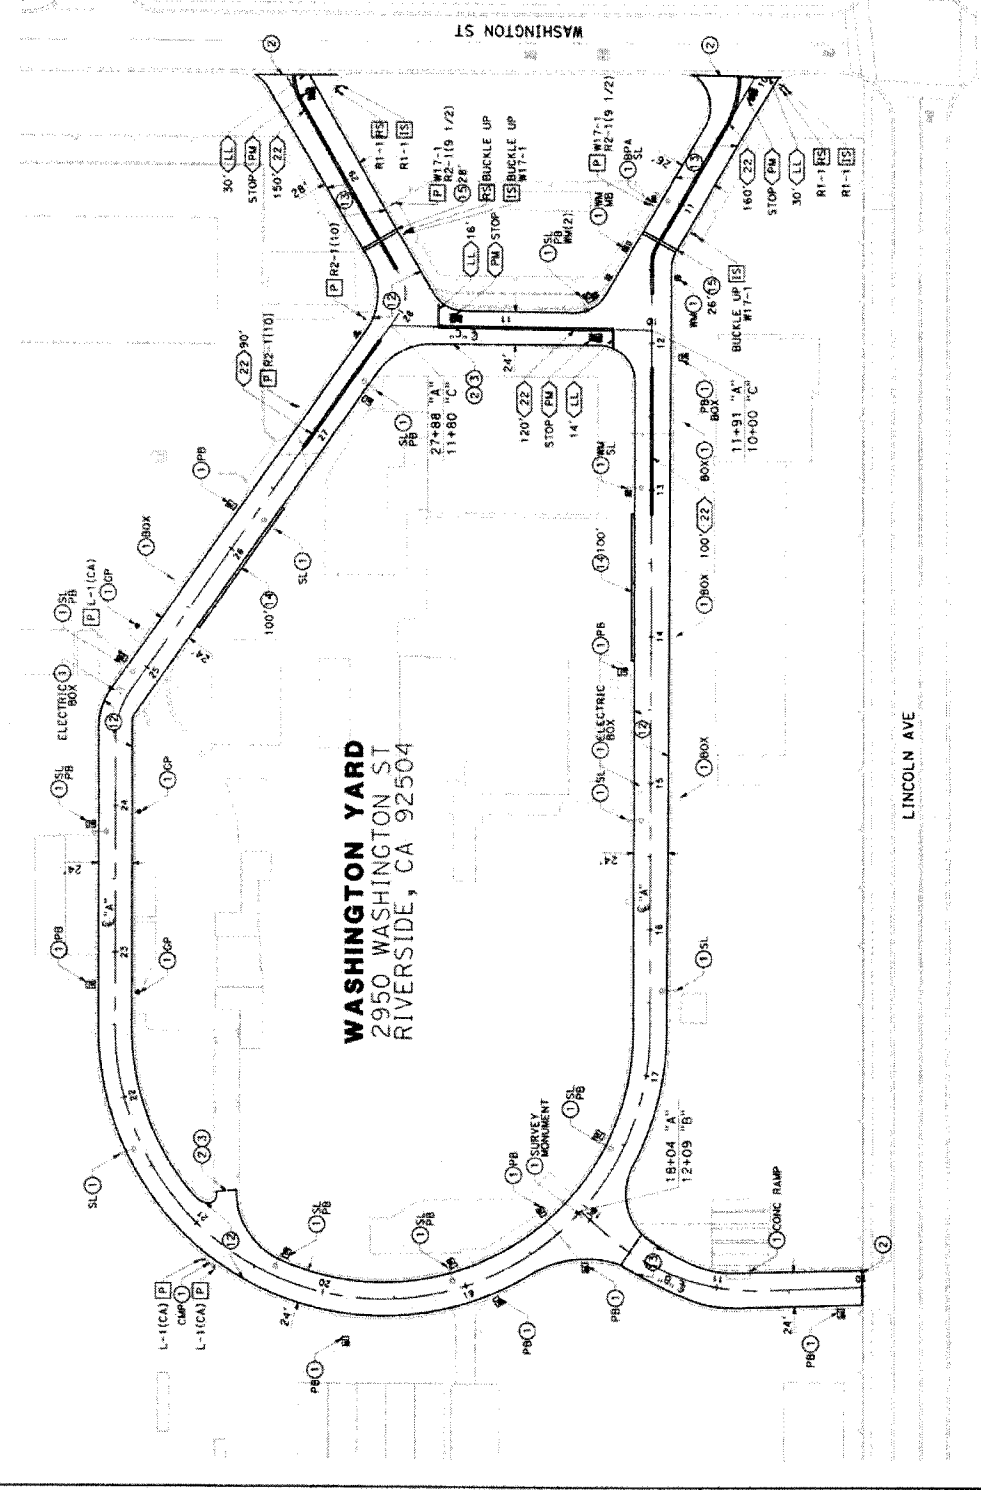

WASHINGTON YARD
 2950 WASHINGTON ST
 RIVERSIDE, CA 92504

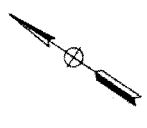

REFLECTIVE YELLOW TRAFFIC PAINT

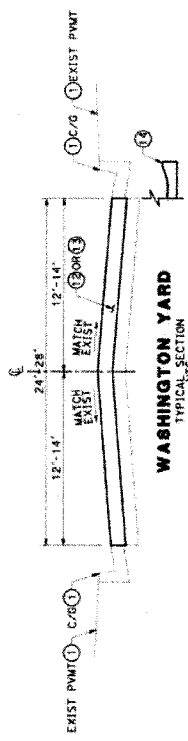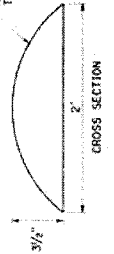

DESIGNED BY PREPARED UNDER THE SUPERVISION OF: [Signature] DATE: 10/15/17	LAYOUT	SHEET NO.
	WASHINGTON YARD RESURFACING	L-2
OWNER: [Signature] COUNTY OF RIVERSIDE		SHEET: 4 OF 5
DRAWN BY: [Signature] DATE: 10/15/17		COUNTY FILE NO. 967EE
DATE PLOTTED: 10/27/17		WO 202110



Patricia Romo, P.E.
Director of Transportation

COUNTY OF RIVERSIDE

TRANSPORTATION AND LAND MANAGEMENT AGENCY

Mojahed Salama, P.E.
Deputy for Transportation/Capital Projects
Richard Lantis, P.L.S.
Deputy for Transportation/Planning and
Development

Transportation Department

ADDENDUM NUMBER 2

Dated October 31, 2019

to the
Specifications and Contract Documents
for the construction of

Cajalco Road Combined Projects
Mead Valley Area
Project No. C6-0060, Federal Aid No. HSIPL 5956 (253)
C7-0035, C8-0079 and ZDST10

Bids Due: (Revised)
Wednesday, November 20, 2019; 2:00 p.m.
14th Street Transportation Annex
3525 14th Street; Riverside, CA 92501
(951) 955-6780

This Addendum is issued pursuant to the Instructions to Bidders, Item No. 8, of the Contract Documents for the reference project. This Addendum is issued as a supplement to the specification and special provisions for the referenced project. The revisions to the specifications shall become a part of the Contract Documents, and each bidder shall acknowledge receipt thereof on the Bid (Proposal). Bidders are directed to sign this addendum as acknowledged and attach the signed addendum to the contractor's submitted proposal.


Note: During the advertisement period of this project, this document and attachments (if any) are available upon request at the office of the Transportation Department, and are available as a free download at the Transportation Department's website:

<http://rctlma.org/trans/Contractors-Corner/Notices-Inviting-Bids>

MODIFICATIONS / CLARIFICATIONS TO SPECIAL PROVISIONS:

Item 1: The new designated date and time for the receipt and opening of bids is revised as follows:

Wednesday, November 20, 2019; 2:00 p.m.
14th Street Transportation Annex
3525 14th Street; Riverside, CA 92501
(951) 955-6780

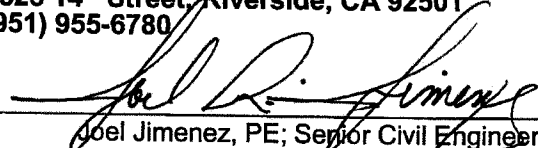Prepared by: 
Joel Jimenez, PE; Senior Civil Engineer; Contracts/Bidding Unit

Acknowledged: _____ Date: _____
(Contractor)

JRJ:rr



Patricia Romo, P.E.
Director of Transportation

COUNTY OF RIVERSIDE

TRANSPORTATION AND LAND MANAGEMENT AGENCY

Mojahed Salama, P.E.
Deputy for Transportation/Capital Projects
Richard Lantis, P.L.S.
Deputy for Transportation/Planning and
Development

Transportation Department

ADDENDUM NUMBER 3

Dated November 14, 2019

to the
Specifications and Contract Documents
for the construction of

Cajalco Road Combined Projects
Mead Valley Area
Project No. C6-0060, Federal Aid No. HSIPL 5956 (253)
C7-0035, C8-0079 and ZDST10

Bids Due: (Revised) Wednesday, December 4, 2019; 2:00 p.m.
14th Street Transportation Annex
3525 14th Street; Riverside, CA 92501
(951) 955-6780

This Addendum is issued pursuant to the Instructions to Bidders, Item No. 8, of the Contract Documents for the reference project. This Addendum is issued as a supplement to the specification and special provisions for the referenced project. The revisions to the specifications shall become a part of the Contract Documents, and each bidder shall acknowledge receipt thereof on the Bid (Proposal). Bidders are directed to sign this addendum as acknowledged and attach the signed addendum to the contractor's submitted proposal.

Note: During the advertisement period of this project, this document and attachments (if any) are available upon request at the office of the Transportation Department, and are available as a free download at the Transportation Department's website:

<http://rctlma.org/trans/Contractors-Corner/Notices-Inviting-Bids>

MODIFICATIONS / CLARIFICATIONS TO SPECIAL PROVISIONS:

Item 1: The new designated date and time for the receipt and opening of bids is revised as follows:

Wednesday, December 4, 2019; 2:00 p.m.
14th Street Transportation Annex
3525 14th Street; Riverside, CA 92501
(951) 955-6780

Item 2: Revised Proposal. Refer to "Proposal" pages B2-B7. Delete and replace "Proposal" (pages B2 through B7) with "Proposal (Revised)" attached herewith as **Attachment "A"**. The following changes have been made to the Proposal:

Note: Revisions made to the proposal are written with blue font / blue numbers in Attachment "A".

a. The following bid items have been deleted:

Item 2, TEMPORARY PAVEMENT (DETOUR)
Item 3, REMOVE, RELOCATE OR ADJUST MISCELLANEOUS ITEMS

Item 4, OBTAIN ENCROACHMENT PERMIT
Item 14, EROSION CONTROL
Item 20, REMOVE ASPHALT CONCRETE PAVEMENT
Item 24, REMOVE PAINTED TRAFFIC STRIPE
Item 25, REMOVE PAINTED PAVEMENT MARKING
Item 26, REMOVE PAVEMENT MARKER
Item 69, THERMOPLASTIC CROSSWALK AND PAVEMENT MARKING
Item 77, HOT MIX ASPHALT (TYPE A) (OVERLAY 0.50')
Item 81, ADJUST WATER VALVE (TO GRADE)
Item 82, ADJUST VALVE BOX (GAS VALVE TO GRADE)
Item 98, REMOVE PAVEMENT MARKER

b. The following bid items have been added:

Item 59.A, MINOR CONCRETE (DRIVEWAY)
Item 73.A, ASPHALT CONCRETE DRIVEWAY
Item 77.A, ROUT AND SEAL RANDOM CRACKS
Item 77.B, MISCELLANEOUS WORK (AS DIRECTED)
Item 101.A, RESIDENT ENGINEERS OFFICE
Item 101.B, CONSTRUCTION ZONE ENHANCEMENT ENFORCEMENT PROGRAM (COZEEP)

c. Item Code, and/or Item Description, and/or Unit, and/or Estimated Quantity have/has been revised for the following bid items:

Item 18, PORTABLE CHANGEABLE MESSAGE SIGN
Item 27, SALVAGE ROADSIDE SIGN
Item 35, REMOVE CONCRETE (DITCH)
Item 37, REMOVE CONCRETE DRIVEWAY
Item 59, MINOR CONCRETE (CROSS-GUTTER) (CRS 209) [AND SPANDRELS]
Item 60, MINOR CONCRETE (SIDEWALK) [CRS 401 - 6']
Item 65, MIDWEST GUARDRAIL SYSTEM
Item 68, THERMOPLASTIC PAVEMENT MARKING
Item 74, COLD PLANE ASPHALT CONCRETE PAVEMENT
Item 75, ROADWAY EXCAVATION
Item 76, HOT MIX ASPHALT (TYPE A)

d. Final Pay Quantity (F) designation has been added to the following bid items:

Item 42, 75, 83 and 107, ROADWAY EXCAVATION
Item 44, IMPORTED BORROW

e. The following bid items are "Like Bid Items" found in Base Bid Schedules 1, 2 and 4:

Items 42, 75, and 83, ROADWAY EXCAVATION
Items 48, 76, and 84, HOT MIX ASPHALT (TYPE A)
Items 54 and 85, ROADSIDE SIGN - ONE POST
Items 68 and 86, THERMOPLASTIC PAVEMENT MARKING
Items 70 and 87, PAINT TRAFFIC STRIPE (2-COAT)
Items 71 and 88, PAVEMENT MARKER (RETROREFLECTIVE)
Items 27 and 99, SALVAGE ROADSIDE SIGN
Items 73.A and 96, ASPHALT CONCRETE DRIVEWAY

NOTE: Like bid items shall have the same unit bid price. See Instructions to Bidders, Section 24 "Like Bid Items", on page A18; corrections will apply if Like Bid items cost discrepancies are submitted. These provisions are only applicable to Like Bid items found in Based Bid Schedules 1, 2 and 4.

Item 3: Time of Completion. Refer to Section 00-1.03, "Time of Completion," on page 3 of the special provisions. Calendar days allowed for Base Bid Schedules 1 through 4 and Alternate Bid Schedules 1 and 2 are being revised.

Delete the paragraph related to the allowed calendar days for Base Bid Schedules 1 through 4 and Alternate Bid Schedules 1 and 2 and replace it with the following paragraph:

For Base Bid Schedules 1 through 4 and Alternate Bid Schedules 1 and 2, the Contractor shall diligently prosecute the work to completion before the expiration of **130 working days** from the date stated in the "Notice to Proceed".

Item 4: Modified Hours of Work. Refer to Section 00-1.03(A) "Modified Hours of Work," on pages 3 and 4 of the special provisions.

Delete paragraphs 1 through 5 in Section 00-1.03(A) and replace them with the following:

For Cajalco Road Interim Safety Project, Brown Street to Day Street, Project No. C6-0060, Federal Aid No. – HSIPL 5956 (253); and Cajalco Road at Day Street, and Cajalco Road at Alexander Street Traffic Signal and Lighting Project, Project No. C7-0035; and Cajalco Road Resurfacing Project, Alexander Street to Brown Street, Project No. C8-0079

Hours of work as stated elsewhere in these Special Provisions are modified below and applied to this project. These hours of work shall be considered as regular working hours.

Working hours shall be between **7:00 a.m.** and **4:00 p.m.** from Monday through Friday.

Flagging shall be required between the hours of **7:00 a.m.** and **3:00 p.m.**

A minimum of one travel lane shall be maintained in each direction throughout the duration of the construction of the project. Temporary lane closures may be approved by the Engineer under Engineer's sole discretion.

Contractor shall maintain access for local residents, businesses and their employees on Cajalco Road, Brown Street, Florence Street, Haines Street, Clark Street, Robinson Street, and Day Street when construction is in progress.

Item 5: First Order of Work – Install Video Detection System at Brown Street Traffic Signal prior to any pavement removals.

Video Detection

As the first order of work, prior to any pavement removals, the Contractor shall furnish and install temporary video detection cameras to detect all traffic at the intersection of Cajalco Road and Brown Street. The Contractor shall coordinate with the Engineer for the installation of temporary video detection cameras on existing traffic signal poles and mast arms. The County of Riverside is the designated signal maintenance agency at this location. Contractor shall make necessary adjustments to video detection cameras between stage changes where traffic striping has changed to capture the new movement of vehicles.

Full compensation for furnishing and installing temporary video detection cameras including supplying all labor, materials, equipment, supervision, and incidentals, make adjustments to video detection cameras between stage changes shall be considered as included in the contract price paid per lump sum for Traffic Control System and no additional compensation will be allowed therefor.

Item 6: Supplemental Project Information, Existing Structural Section. The County of Riverside Transportation Department makes the following supplemental project information available:

Existing Structural Sections:

- Cajalco Road within project limits: 0.55' to 0.65' asphalt over native soil (silty sand with traces of clay)
- Washington Street Yard: 0.35' asphalt over 0.25' miscellaneous base.

These road sections are provided for reference only.

Although this information represents the latest information available, the County of Riverside Transportation Department does not guarantee the accuracy of this data.

Item 7: Construction Zone Enhanced Enforcement Program (COZEEP): Add Section 00-1.22, "Construction Zone Enhanced Enforcement Program (COZEEP)," to the special provisions. The following special provisions are added and made a part hereby:

00-1.22 CONSTRUCTION ZONE ENHANCED ENFORCEMENT PROGRAM (COZEEP):

COZEEP improves project safety through the use of supplemental California Highway Patrol Units to assist in the management of traffic passing through the construction zone. COZEEP involves the presence of the CHP in certain construction zones to serve as a reminder to the public to slow down, observe construction zone signs, and use care while driving through the work zone.

COZEEP shall be considered when above normal traffic problems are anticipated or unique conditions warrant additional public or worker protection.

The Contractor shall coordinate with the Resident Engineer when COZEEP services are needed from the California Highway Patrol.

Payment

Contractor shall pay COZEEP service fee to California Highway Patrol (CHP) when service is rendered and County will reimburse this payment to Contractor.

Full compensation for the actual cost of COZEEP fees, as paid by the Contractor to California Highway Patrol, shall be included in the price paid on Force Account basis for Construction Zone Enhanced Enforcement Program (COZEEP) in accordance with Section 9-1.04, "Force Account", and these Special Provisions, up to the fixed cost amount. No markups will be allowed. All incidental costs incurred by the Contractor shall be included in the various items of work, and no compensation will be allowed therefor.

Item 8: Resident Engineer's Office: Add Section 00-1.23, "Resident Engineer's Office", to the special provisions. The following special provisions are added and made a part hereby:

00-1.23 RESIDENT ENGINEER'S OFFICE

00-1.23A General

You must furnish and maintain a Resident Engineer's Office (Field Office), suitable for the intended purpose, for the exclusive use of the Engineer and his staff.

You must make all arrangements for utility hook-ups, and pay all connection and monthly fees.

You are to be aware that theft and vandalism at the job site may be a problem. You are responsible for the security of the Field Office.

If for any reason, the phone, copier, facsimile machine, any office furniture, and/or sanitary facility is vandalized, stolen, or in need of repair, upon receipt of written notice by Engineer, you shall have a maximum of 5 working days to replace or repair the items to full working order. If you fail to comply with the 5 working days specified, the County may, at its option, withhold monthly progress payments until Field Office is returned to full and complete working order.

00-1.23B Material

The Field Office must be a 1,200 square foot (minimum) office facility with required utility hook ups, including electricity, potable water, sewage disposal, 2 telephone lines, multi-line speaker phones, internet service, blinds on all field office windows, and air conditioning. The facility must have one restroom and partitions creating 3 interior rooms. You must obtain all necessary permits, pay monthly rental fees, and obtain all rights of entry necessary.

The Field Office must be provided with a facsimile machine with a separate phone line and a copying machine capable of photocopying 11" x 17" size paper and of making color copies for the exclusive use of the Engineer and the Engineer's staff for the entire duration of the project.

The following be furnished and supplied by you for the duration of the contract:

1. Furnish, service and maintain office. The following office furniture, in new condition, must be furnished, at a minimum:
 - 4 ea. 30" x 60" desks with lockable drawers
 - 4 ea. task swivel chairs
 - 1 ea. conference table to accommodate 14 conference chairs.
 - 8 conference chairs
 - 4 ea. 60"H x 40"W x 16"D book shelf
 - 1 ea. 60" x 36" drafting table and chair
 - 3 file cabinets (4-drawers)
 - 100 4" 3-Ring Binders
2. Supply utilities for office, including electricity, phone (2 lines), potable water, and DSL, Roadrunner or FIOS, as approved, internet service for the duration of the contract, including fees.
3. Supply, service and maintain sanitary facility.
4. Facsimile machine (separate phone line) must be current model or as approved.
5. ~~Furnish 2 current model personal computers~~ (NOT REQUIRED FOR THIS PROJECT).
6. Two color laser printers, HP Color Laserjet Model 2605DN (also known as Q7822A) or approved alternate. At least one Xerox Workcenter 7346 with professional finisher or equivalent multifunction printer capable of printing 11" x 17" at least 40 ppm color, fold, staple,

- and hole punch as approved. The printer and scanner are to be network capable with all computers. Include internet printing and scanning setup for all County furnished laptops and computers. All supplies and necessary maintenance for the use of the above equipment by the Engineer shall be furnished and supplied by the Contractor for the duration of the contract.
7. Copying machine (11" x 17") capable of producing color copies. All supplies and necessary maintenance for the use of the above equipment by the Engineer shall be furnished and supplied by the Contractor for the duration of the contract.
 8. Installation of 4 designated public parking spaces.
 9. Installation of appropriate number of designated parking spaces for the construction manager, inspectors, general Contractors, workers, material suppliers, subcontractors and other support personnel.
 10. Installation of 1 large sized unit commercial trash bin with cover and regularly scheduled pick up.
 11. Field office shall have a 24" x 36" sign, white color, affixed near the door. The sign text shall read "COUNTY OF RIVERSIDE TRANSPORTATION DEPARTMENT" and shall have County seals affixed to it. Contractor will be supplied the seals by the County.
 12. Remove office from job site at the completion of the project.
 13. Security.
 14. Fire Extinguisher.
 15. If office is located on private property, all property rental costs and right of entry.
 16. Furnish a 20 CF refrigerator and one microwave oven.
 17. Water cooler dispenser and bottled water for use with the dispenser.
 18. Bottled water supply (16-20 oz.) for the duration of the project.
 19. One 2TB (WD My Passport or approved equal) external hard drive with network capabilities to be property of the County after project for project documentation.
 20. Wireless internet service either through internet service provider or provide wireless router (Asus RT-AC66U or approved equal). Also furnish an additional 4G wireless network card.
 21. Furnish all office supplies including pens, pencils, highlighters, notepads, (5) multi-outlet power strips, post-it note pads, paper clips, binder clips, rubber bands, staplers, folders, paper shredder, (2) 40 sheet capacity 3-hole puncher, (5) trash cans, copier and printer paper.
 22. Three (3) dry erase whiteboard 4' x 6' or larger and dry erase markers.
 23. Coffee machine with regular maintenance and delivery of coffee, creamer, sugar and artificial sweeteners.
 24. Soap and air freshener.

00-1.23C Construction

You must meet with the Engineer prior to construction (and at any other time circumstances warrant), and together, shall mutually agree on a location for the field office. Approval of the proposed Field Office by the Engineer shall be obtained before implementation.

The Field Office must be maintained in a clean, neat and sanitary manner at all times. All sanitary paper products required for the restroom must be supplied by you.

00-1.23D Payment

No monthly progress payments will be due you until all provisions and requirements of "Resident Engineer's Office" are complete and in place.

The contract lump sum price paid for Resident Engineer's Office shall include full compensation for furnishing all labor, materials, tools, equipment, and incidentals and for doing all the work involved in furnishing and maintaining Resident Engineer's Office, including furnishing and maintaining the listed equipment and furniture, and providing of all necessary supplies for the listed equipment for the duration of the contract work, as specified in these Special Provisions, and as directed by the Engineer, and no additional compensation will be allowed therefor.

Item 9: Bid Items and Applicable Section: Refer to Bid Items and Applicable Section table of Section 1-1.01 on page 18 of the special provisions. The following row is added to the table on page 18:

013908	ASPHALT CONCRETE DRIVEWAY	39
--------	---------------------------	----

Item 10: Nonhighway Facility Rearrangement: Refer to Section 5-1.36C(3), "Nonhighway Facility Rearrangement", on pages 20 and 21 of the special provisions. Delete the last sentence on page 20 and replace it with the following sentence:

2. Allowing at least the time shown for the utility owner to complete its work

Delete the "Utility Relocation and Contractor-Arranged Time for the Relocation" table on page 21, and replace it with the following table:

Utility Relocation and Contractor-Arranged Time for the Relocation			
Utility	Utility address	Location	Working days
Mobil (Water Monitoring Well)	Fayez Sedrak 2337 Norco Drive Norco, CA 92860 (951) 734-2962	Cajalco Road STA 827+40 +/- (Rt) See Project Plans	2 days

Item 11: Portable Changeable Message Signs: Refer to Section 10, "General", on pages 21 and 22 of the special provisions. Delete the fourth paragraph on page 22 and replace it with the following paragraph:

Portable Changeable Message Signs

A minimum of ten (10) Portable Changeable Message Signs (PCMS) are to be provided 2 weeks prior to the start of work at locations designated by the Engineer. The road(s) will have PCMS signs setup in advance of any lane restrictions.

Refer to Section 12-5, "Traffic Control System/ Public Convenience/ Public Safety", on pages 28 and 29 of the special provisions. Delete the eight paragraph on page 28 and replace it with the following paragraph:

A minimum of ten (10) portable Changeable Message Signs (PCMS) shall be furnished, placed, operated and maintained, and shall be shown on the approved Traffic Control Plans or where designated by the Engineer in conformance with the provisions in Section 12, "Temporary Traffic Control" of the Standard Specifications and these Special Provisions.

Item 12: Cold Planing Asphalt Concrete Pavement: Refer to Section 15-2.02B(3), "Cold Planing Asphalt Concrete Pavement", on pages 48 and 49 of the special provisions.

Delete the first and second sentences in sub-section 15-2.02B(3)(a), General, and replace them with the following sentence:

Schedule cold planing activities so that not more than 7 days elapses between the time the pavement is cold planed and the HMA is placed.

Item 13: Clearing and Grubbing: Refer to Section 16, "Clearing and Grubbing", on pages 52 and 53 of the special provisions.

Delete the first paragraph and replace it with the following paragraph:

Clearing and grubbing activities shall include but not be limited to **removing trees, tree stumps, weeds, grasses, shrubs, roots, removing and relocating miscellaneous items, and grading areas adjacent to the road within the footprint of the project.**

Delete the payment paragraph on page 53 and replace it with the following paragraph:

Payment:

Full compensation, except as otherwise provided herein, for conforming to the requirements of this article including all labor, equipment, materials and incidentals, for performing clearing and grubbing including but not limited to **removing trees, tree stumps, weeds, grasses, shrubs, roots, removing and relocating miscellaneous items, and grading areas adjacent to the road within the footprint of the project** shall be considered as included in the contract price paid per lump sum for Clearing and Grubbing and no additional compensation will be allowed therefor.

Item 14: Roadway Excavation, Grindings in Fill Areas: Refer to Section 19-2, "Roadway Excavation", on pages 53 through 55 of the special provisions. The following special provisions are added to Section 19-2, "Roadway Excavation", and made a part hereby:

The excess grindings can be used in fill areas of the reconstruction sections of the roadway and shall be placed below the specified structural section of the roadway.

Ground asphalt concrete may be used under the surface of shoulders only if the material meets and conforms to the aggregate grading requirements determined by Test Method No. Calif. 202.

Item 15: Erosion Control: Refer to Section 21, "Erosion Control", on pages 57 and 58 of the special provisions.

Section 21, Erosion Control, is deleted.

Item 16: Minor Concrete Items: Refer to Section 73, "Concrete Curbs and Sidewalks", on pages 78 and 79 of the special provisions.

Delete the list of minor concrete items on page 78, and replace it with the following list:

Minor concrete items for this project shall consist of:

- Curb & Gutter
- Sidewalk
- Curb Ramps
- Cross Gutters
- Spandrels
- Retaining Curbs
- Driveways
- Curbs

Item 17: Asphalt Concrete Miscellaneous Areas: Refer to Section 39-1.14, "Miscellaneous Areas and Dikes", on pages 74 and 75 of the special provisions. Delete the 4th paragraph of Section 39-1.14, "Miscellaneous Areas and Dikes", and replace it with the following paragraph:

For Cajalco Road Interim Safety Project, Brown Street to Day Street, Project No. C6-0060, Federal Aid No. – HSIPL 5956 (253):

The pay quantity of Asphalt concrete dike, place hot mix asphalt (miscellaneous area) [overside drain], and Asphalt Concrete Driveways shall be for placement only. The Asphalt Concrete material used for construction of AC dike, place hot mix asphalt (miscellaneous area) [overside drain], and Asphalt Concrete Driveways shall be paid separately as part of the Hot Mix Asphalt bid item.

Item 18: Corrugated Steel Pipe: Refer to Section 66-1.02E, "Corrugated Steel Pipe", on page 78 of the special provisions. The following special provisions are added to Section 66-1.02E, "Corrugated Steel Pipe" and made a part hereby:

If directed by the Engineer, temporary road steel plates shall be installed over the trench to allow traffic movements until the trench is backfilled and new asphalt concrete is installed or as directed by the Engineer.

Full compensation for providing, installing and maintaining temporary road steel plates shall be considered as included in the prices paid per linear foot for Corrugated Steel Pipe and per linear foot for Corrugated Steel Pipe Arch and no additional compensation will be allowed therefor.

Item 19: Remove Pavement Markers: Refer to Section 88-1, "Existing Pavement Markers and Delineators", on page 82 of the special provisions. Delete the 5th paragraph in Section 88-1, "Existing Pavement Markers and Delineators/ Remove Pavement Markers" and replace it with the following paragraph:

Payment:

Full compensation for removing and disposing of pavement markers and underlying adhesive shall be considered as included in the contract price paid per cubic yard for Roadway Excavation and no additional payment will be made therefor.


Item 20: Controller Assembly: Refer to Sub-section Q, "Controller Assembly" of Section 86, "Electrical Systems", on pages 96 through 98 of the special provisions. Modifications to the list of Controller Assembly additional features are made as follows:

- On page 97, delete features No. 13 and 14 and replace them with the following:
 13. Ethernet Switch shall be MOXA model EDS-G516E-4GSFP-T (Quantity 4) with vdc power supply.
 14. Ethernet Router shall be MOXA model EDR-810-VPN-2GSFP-T (Quantity 1) with cellular module and vdc power supply.
- Features No. 15 and 16 are added to the list of Controller Assembly additional features:
 15. Small Form Factor Pluggable Transceiver shall be MOXA model SFP-1GLXLC-T (Quantity 1)
 16. Power Supply shall be MOXA model 04-1058-001 (Quantity 4)

MODIFICATIONS / CLARIFICATIONS TO THE PLANS:

Item 21: Revisions to the Legend descriptions on the plans.

- Refer to the Legend found in plans sheets L-1 through L-9 and C-1 through C-12. The following Legend description is revised as follows:

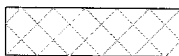

Delete ~~GRADED ACCESS TO PROPERTY (COMPACTED NATIVE SOIL)~~, and replace it with: **ASPHALT CONCRETE DRIVEWAY**

- Refer to the Legend found in plans sheets RM-1 through RM-4. The following Legend description is revised as follows:




Delete ~~GRIND-EXIST AC PAVEMENT~~, and replace it with: **REMOVE EXISTING ASPHALT CONCRETE AND UNDERLYING MATERIAL TO A DEPTH OF 0.50'**

- Refer to the Legend found in plans sheets L-1 through L-9. The following Legend description is revised as follows:



Delete ~~GRIND AND OVERLAY 0.50' EXIST AC PVMT (SEE C SHEETS)~~, and replace it with: **REMOVE EXISTING ASPHALT CONCRETE AND UNDERLYING MATERIAL TO A DEPTH OF 0.50', MOISTURE CONDITION, GRADE AND RECOMPACT THE SUBGRADE TO 95%; PLACE BACK 0.5' HMA TYPE "A" PG 64-10, 3/4" MIX (SEE C SHEETS)**

- Refer to the Legend found in plans sheets C-1 through C-9, and C-11. The following Legend description is revised as follows:

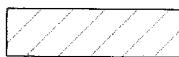

Delete ~~GRIND TOP 0.5' OF EXIST AC PAVEMENT AND REPLACE WITH 3/4" HMA MIX TYPE A~~, and replace it with: **REMOVE EXISTING ASPHALT CONCRETE AND UNDERLYING MATERIAL TO A DEPTH OF 0.50', MOISTURE CONDITION, GRADE AND RECOMPACT THE SUBGRADE TO 95%; PLACE BACK 0.5' HMA TYPE "A" PG 64-10, 3/4" MIX**

Item 22: Revisions to the Construction Notes on the plans.

Construction Notes. Refer to Construction Notes in the Cajalco Road Interim Safety Project plans. Delete Construction Notes 17, 38 and 58 and replace them with the following Construction Notes:

- 17 CONSTRUCT MIDWEST GUARDRAIL SYSTEM PER 2018 CALTRANS STD PLAN A77L2
- 38 COLD PLANE AND OVERLAY 0.20' HMA OVER EXISTING AC SURFACE PER LIMITS SHOWN ON PLANS WITH ¾" HMA MIX TYPE A
- 58 REMOVE EXISTING ASPHALT CONCRETE AND UNDERLYING MATERIAL TO A DEPTH OF 0.50', MOISTURE CONDITION, GRADE AND RECOMPACT THE SUBGRADE TO 95%; PLACE BACK 0.5' HMA TYPE "A" PG 64-10, ¾" MIX

Item 23: Revisions to the Removal Notes on the plans.

Removal Notes. Refer to Removal Notes in the Cajalco Road Interim Safety Project plans. Delete Removal Notes 37 and replace them with the following Removal Note:


- 37 REMOVE EXISTING ASPHALT CONCRETE AND UNDERLYING MATERIAL TO A DEPTH OF 0.50'

ATTACHMENTS


A – Revised Proposal (6 sheet)


This addendum has been prepared under the direction of the following registered Civil Engineer(s):

Recommended by:

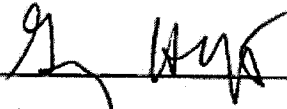


Gregory W. Hefter, PE

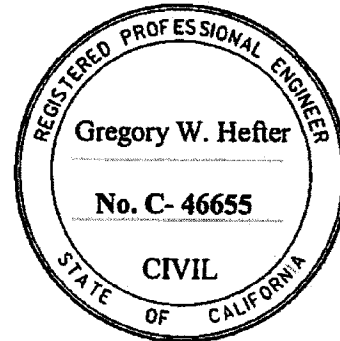

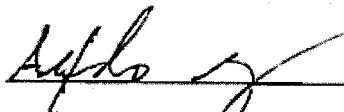


Alfredo Martinez, PE
Senior Civil Engineer

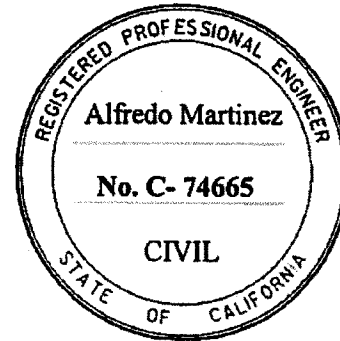

Concurrence:



Khalid Nasim, PE
Engineering Division Manager

Acknowledged: _____ **Date:** _____
(Contractor)

JRJ: jrj:rr

Note: Refer to Instruction to Bidders Item No. 8, "Addenda". Submission of all addendum pages and non-bidding document attachments of addendum are not necessary for Bid submittal. Submittal of this acknowledgement page is adequate for Bid reception. Bidders are reminded to list addendum number(s) received on the first page of the Bid form (Proposal).

Cajalco Road Combined Projects
Mead Valley Area
Project No. C6-0060, Federal Aid No. HSIPL 5956 (253), C7-0035, C8-0079, and ZDST10

REVISED PROPOSAL

ITEM No.	ITEM CODE	ITEM	Like Bid Item*	UNIT	ESTIMATED QUANTITY	ITEM PRICE (IN FIGURES)	TOTAL (IN FIGURES)
BASE BID SCHEDULE 1 - CAJALCO ROAD INTERIM SAFETY PROJECT: Brown St to Day St							
1	760090	MOBILIZATION, DEMOBILIZATION, AND FINAL CLEANUP	-----	LS	1		
2	000001	ITEM DELETED PER ADDENDUM No. 3	-----	-----	-----	-----	-----
3	000001	ITEM DELETED PER ADDENDUM No. 3	-----	-----	-----	-----	-----
4	000001	ITEM DELETED PER ADDENDUM No. 3	-----	-----	-----	-----	-----
5	011513	SAWCUT ASPHALT CONCRETE PAVEMENT	-----	LF	16,190		
6	017305	MINOR CONCRETE (CURB AND GUTTER) (CRS 201) [TYPE A-8]	-----	LF	2,066		
7	017307	MINOR CONCRETE (TYPE "C" CURB) (CRS 202)	-----	LF	1,546		
8	017309	MINOR CONCRETE (TYPE "D" CURB) (CRS 204)	-----	LF	236		
9	037300	MINOR CONCRETE (RETAINING CURB, H=8")	-----	LF	120		
10	017315	MINOR CONCRETE (CURB RAMP) (CRS 403 - CASE A AND B CASE MODIFIED)	-----	EA	8		
11	017316	MINOR CONCRETE (CURB RAMP) (CRS 403 - CASE B)	-----	EA	4		
12	018001	FENCE (INSTALL WROUGHT IRON FENCE)	-----	LF	68		
13	066102	DUST ABATEMENT	-----	LS	1		
14	000001	ITEM DELETED PER ADDENDUM No. 3	-----	-----	-----	-----	-----
15	074020	WATER POLLUTION CONTROL	-----	LS	1		
16	080050	PROGRESS SCHEDULE (CRITICAL PATH METHOD)	-----	LS	1		
17	120100	TRAFFIC CONTROL SYSTEM	-----	LS	1		
18	128651	PORTABLE CHANGEABLE MESSAGE SIGN	-----	EA	10		
19	150608	REMOVE CHAIN LINK FENCE	-----	LF	2,440		
20	000001	ITEM DELETED PER ADDENDUM No. 3	-----	-----	-----	-----	-----
21	153140	REMOVE CONCRETE SIDEWALK	-----	SQYD	240		
22	150605	REMOVE FENCE (WROUGHT IRON)	-----	LF	49		
23	150620	REMOVE GATE	-----	EA	2		
24	000001	ITEM DELETED PER ADDENDUM No. 3	-----	-----	-----	-----	-----
25	000001	ITEM DELETED PER ADDENDUM No. 3	-----	-----	-----	-----	-----

Addendum No. 3, Page 13 of 18

ITEM No.	ITEM CODE	ITEM	Like Bid Item*	UNIT	ESTIMATED QUANTITY	ITEM PRICE (IN FIGURES)	TOTAL (IN FIGURES)
BASE BID SCHEDULE 1 - CAJALCO ROAD INTERIM SAFETY PROJECT: Brown St to Day St							
26	000001	ITEM DELETED PER ADDENDUM No. 3	-----	-----	-----	-----	-----
27	820410	SALVAGE ROADSIDE SIGN	Like 7	EA	2		
28	150809	REMOVE CULVERT (LF)	-----	LF	133		
29	150820	REMOVE INLET	-----	EA	1		
30	031500	RELOCATE BUS BENCH / BUS BENCH AND SHELTER	-----	EA	5		
31	152370	RELOCATE AND INSTALL MAILBOX	-----	EA	9		
32	152386	RELOCATE ROADSIDE SIGN-ONE POST	-----	EA	15		
33	152387	RELOCATE ROADSIDE SIGN-TWO POST	-----	EA	1		
34	153120	REMOVE CONCRETE [PAD]	-----	SF	254		
35	153121	REMOVE CONCRETE (DITCH)	-----	SQFT	2,250		
36	031501	REMOVE BOLLARD	-----	EA	8		
37	031502	REMOVE CONCRETE DRIVEWAY	-----	SQFT	149		
38	155231	CULVERT SLURRY-CEMENT BACKFILL (MOD)	-----	CY	25		
39	153215	REMOVE CONCRETE (CURB AND GUTTER)	-----	LF	579		
40	160101	CLEARING AND GRUBBING	-----	LS	1		
41	170101	DEVELOP WATER SUPPLY	-----	LS	1		
42	190101 (F)	ROADWAY EXCAVATION	Like 1	CY	1,100		
43	194001	DITCH EXCAVATION	-----	CY	1,469		
44	198010 (F)	IMPORTED BORROW	-----	CY	1,630		
45	200114	ROCK BLANKET	-----	SQYD	852		
46	220101	FINISHING ROADWAY	-----	LS	1		
47	260201	CLASS 2 AGGREGATE BASE	-----	CY	4,200		
48	390132	HOT MIX ASPHALT (TYPE A)	Like 2	TON	7,150		
49	394076	PLACE HOT MIX ASPHALT DIKE (TYPE E) [CALTRANS A87B]	-----	LF	8,628		
50	394090	PLACE HOT MIX ASPHALT (MISCELLANEOUS AREA) [OVERSIDE DRAIN]	-----	SQYD	78		
51	401050	JOINTED PLAIN CONCRETE PAVEMENT	-----	CY	260		
52	510501	MINOR CONCRETE (MODIFIED CURB OUTLET) [CRS 308]	-----	EA	1		

Addendum No. 3, Page 14 of 18

ITEM No.	ITEM CODE	ITEM	Like Bid Item*	UNIT	ESTIMATED QUANTITY	ITEM PRICE (IN FIGURES)	TOTAL (IN FIGURES)
BASE BID SCHEDULE 1 - CAJALCO ROAD INTERIM SAFETY PROJECT: Brown St to Day St							
53	510502	MINOR CONCRETE (MINOR STRUCTURE) [HEADWALL]	-----	CY	16		
54	566011	ROADSIDE SIGN - ONE POST	Like 3	EA	13		
55	650018	24" REINFORCED CONCRETE PIPE (RCP)	-----	LF	144		
56	665037	36" CORRUGATED STEEL PIPE (.079" THICK)	-----	LF	96		
57	667005	21" X 15" CORRUGATED STEEL PIPE ARCH (.079" THICK) (18" EQUIVALENT)	-----	LF	1,424		
58	705376	21" X 15" ALTERNATIVE FLARED END PIPE ARCH SECTION	-----	EA	26		
59	017302	MINOR CONCRETE (CROSS-GUTTER) (CRS 209) [AND SPANDRELS]	-----	CY	190		
59.A	731516	MINOR CONCRETE (DRIVEWAY)	-----	CY	27		
60	731521	MINOR CONCRETE (SIDEWALK) [CRS 401 - 6']	-----	CY	197		
61	800360	CHAIN LINK FENCE (TYPE CL-6)	-----	LF	2,103		
62	802580	12' CHAIN LINK GATE (TYPE CL-6) [SWING GATE]	-----	EA	1		
63	802620	15' CHAIN LINK GATE (TYPE CL-6) [SWING GATE]	-----	EA	6		
64	802620	16' CHAIN LINK GATE (TYPE CL-6) [SWING GATE]	-----	EA	1		
65	832005	MIDWEST GUARDRAIL SYSTEM	-----	LF	72		
66	839585	ALTERNATIVE FLARED TERMINAL SYSTEM	-----	EA	2		
67	840501	THERMOPLASTIC TRAFFIC STRIPE	-----	LF	100		
68	840515	THERMOPLASTIC PAVEMENT MARKING	Like 4	SQFT	2,198		
69	000001	ITEM DELETED PER ADDENDUM No. 3	-----	-----	-----	-----	-----
70	840656	PAINT TRAFFIC STRIPE (2-COAT)	Like 5	LF	27,470		
71	850111	PAVEMENT MARKER (RETROREFLECTIVE)	Like 6	EA	1,110		
72	860201	SIGNAL AND LIGHTING (BROWN ST)	-----	LS	1		
73	860201	SIGNAL AND LIGHTING (CLARK ST)	-----	LS	1		
73.A	013908	ASPHALT CONCRETE DRIVEWAY	Like 8	SQFT	18,182		

Addendum No. 3, Page 15 of 18

BASE BID SCH. 1

SUB-TOTAL:

ITEMS 1-73.A

"WORDS"

\$

* NOTE: See Instructions to Bidders, Section 24 "Like Bid Items", on page A18; corrections will apply if Like Bid items cost discrepancies are submitted. Applicable to Base Bid Schedules 1, 2, and 4.

ITEM No.	ITEM CODE	ITEM	Like Bid Item*	UNIT	ESTIMATED QUANTITY	ITEM PRICE (IN FIGURES)	TOTAL (IN FIGURES)
BASE BID SCHEDULE 2 - CAJALCO ROAD RESURFACING WORK: Brown St to Day St							
74	398200	COLD PLANE ASPHALT CONCRETE PAVEMENT	-----	SQYD	22,505		
75	190101 (F)	ROADWAY EXCAVATION	Like 1	CY	620		
76	390132	HOT MIX ASPHALT (TYPE A)	Like 2	TON	4,740		
77	000001	ITEM DELETED PER ADDENDUM No. 3	-----	-----	-----	-----	-----
77.A	414111	ROUT AND SEAL RANDOM CRACKS	-----	LS	1		
77.B	010602	MISCELLANEOUS WORK (AS DIRECTED)	-----	FA	1	30,000.00	30,000.00

BASE BID SCH. 2

SUB-TOTAL: _____ \$ _____

ITEMS 74-77.B "WORDS"

* NOTE: See Instructions to Bidders, Section 24 "Like Bid Items", on page A18; corrections will apply if Like Bid items cost discrepancies are submitted. Applicable to Base Bid Schedules 1, 2, and 4.

BASE BID SCHEDULE 3 - TRAFFIC SIGNALS AT DAY STREET AND ALEXANDER STREET

78	860201	SIGNAL AND LIGHTING (ALEXANDER ST)	N/A	LS	1		
79	860201	SIGNAL AND LIGHTING (DAY ST)	N/A	LS	1		

BASE BID SCH. 2

SUB-TOTAL: _____ \$ _____

ITEMS 78-79 "WORDS"

ALTERNATIVE BID SCHEDULE 1 - EASTERN MUNICIPAL WATER DISTRICT FACILITIES ADJUSTMENTS

80	152440	ADJUST MANHOLE TO GRADE	N/A	EA	1		
81	000001	ITEM DELETED PER ADDENDUM No. 3	-----	-----	-----	-----	-----

ALT. BID SCH. 1

SUB-TOTAL: _____ \$ _____

ITEMS 80-81 "WORDS"

ALTERNATIVE BID SCHEDULE 2 - SOCAL GAS COMPANY FACILITIES ADJUSTMENTS

82	000001	ITEM DELETED PER ADDENDUM No. 3	-----	-----	-----	-----	-----
----	--------	---------------------------------	-------	-------	-------	-------	-------

ALT. BID SCH. 2

SUB-TOTAL: _____ **NOT APPLICABLE PER ADDENDUM No. 3** \$ N/A

ITEM 82 "WORDS"

Addendum No. 3, Page 16 of 18

ITEM No.	ITEM CODE	ITEM	Like Bid Item*	UNIT	ESTIMATED QUANTITY	ITEM PRICE (IN FIGURES)	TOTAL (IN FIGURES)
BASE BID SCHEDULE 4 - CAJALCO ROAD RESURFACING PROJECT: Alexander Street to Brown Street							
83	190101 (F)	ROADWAY EXCAVATION	Like 1	CY	170		
84	390132	HOT MIX ASPHALT (TYPE A)	Like 2	TON	1,380		
85	820840	ROADSIDE SIGN - ONE POST	Like 3	EA	1		
86	840515	THERMOPLASTIC PAVEMENT MARKING	Like 4	SQFT	130		
87	840656	PAINT TRAFFIC STRIPE (2-COAT)	Like 5	LF	6,000		
88	810230	PAVEMENT MARKER (RETROREFLECTIVE)	Like 6	EA	200		
89	100100	DEVELOP WATER SUPPLY	-----	LS	1		
90	120100	TRAFFIC CONTROL SYSTEM	-----	LS	1		
91	130200	PREPARE WATER POLLUTION CONTROL PROGRAM	-----	LS	1		
92	170103	CLEARING AND GRUBBING	-----	LS	1		
93	066100	DUST ABATEMENT	-----	LS	1		
94	414111	ROUT AND SEAL RANDOM CRACKS	-----	LS	1		
95	190185	SHOULDER BACKING	-----	LF	3,700		
96	013908	ASPHALT CONCRETE DRIVEWAY	Like 8	SQFT	8,000		
97	394090	PLACE HOT MIX ASPHALT (MISCELLANEOUS AREA)	-----	SQYD	13		
98	000001	ITEM DELETED PER ADDENDUM No. 3	-----	-----	-----	-----	-----
99	820410	SALVAGE ROADSIDE SIGN	Like 7	EA	1		
100	846035	REMOVE THERMOPLASTIC PAVEMENT MARKING	-----	SQFT	280		
101	010602	MISCELLANEOUS WORK (AS DIRECTED)	-----	FA	1	30,000.00	30,000.00
101.A	066105	RESIDENT ENGINEERS OFFICE	-----	LS	1		
101.B	066061	CONSTRUCTION ZONE ENHANCEMENT ENFORCEMENT PROGRAM (COZEEP)	-----	FA	1	50,000.00	50,000.00

Addendum No. 3, Page 17 of 18

BASE BID SCH. 4

SUB-TOTAL: _____ \$ _____

ITEMS 83-101.B "WORDS"

* NOTE: See Instructions to Bidders, Section 24 "Like Bid Items", on page A18; corrections will apply if Like Bid items cost discrepancies are submitted. Applicable to Base Bid Schedules 1, 2, and 4.

ITEM No.	ITEM CODE	ITEM	Like Bid Item*	UNIT	ESTIMATED QUANTITY	ITEM PRICE (IN FIGURES)	TOTAL (IN FIGURES)
BASE BID SCHEDULE 5 - WASHINGTON STREET YARD RESURFACING PROJECT							
102	100100	DEVELOP WATER SUPPLY	N/A	LS	1		
103	120100	TRAFFIC CONTROL SYSTEM	N/A	LS	1		
104	130200	PREPARE WATER POLLUTION CONTROL PROGRAM	N/A	LS	1		
105	066100	DUST ABATEMENT	N/A	LS	1		
106	000003	SPEED BUMP	N/A	LF	60		
107	190101(F)	ROADWAY EXCAVATION	N/A	CY	850		
108	390132	HOT MIX ASPHALT (TYPE A)	N/A	TON	1,800		
109	017307	MINOR CONCRETE (TYPE "C" CURB) (CRS 202)	N/A	LF	200		
110	810230	PAVEMENT MARKER (RETROREFLECTIVE)	N/A	EA	60		
111	820410	SALVAGE ROADSIDE SIGN	N/A	EA	3		
112	820840	ROADSIDE SIGN - ONE POST	N/A	EA	4		
113	840515	THERMOPLASTIC PAVEMENT MARKING	N/A	SQFT	100		
114	840656	PAINT TRAFFIC STRIPE (2-COAT)	N/A	LF	630		
115	010602	MISCELLANEOUS WORK (AS DIRECTED)	N/A	FA	1	20,000.00	20,000.00

BASE BID SCH. 5

SUB-TOTAL: _____ \$ _____
ITEMS 102-115 "WORDS"

* NOTE: Instructions to Bidders, Section 24 "Like Bid Items", on page A18; is not applicable to the bid items in Base Bid Schedule 5.

BASE BID TOTAL: _____ \$ _____
ITEMS 1-115 "WORDS"

Addendum No. 3, Page 18 of 18



Patricia Romo, P.E.
Director of Transportation

COUNTY OF RIVERSIDE

TRANSPORTATION AND LAND MANAGEMENT AGENCY

Mojahed Salama, P.E.
Deputy for Transportation/Capital Projects
Richard Lantis, P.L.S.
Deputy for Transportation/Planning and
Development

Transportation Department

ADDENDUM NUMBER 4

Dated December 3, 2019

to the
Specifications and Contract Documents
for the construction of

Cajalco Road Combined Projects
Mead Valley Area
Project No. C6-0060, Federal Aid No. HSIPL 5956 (253)
C7-0035, C8-0079 and ZDST10

Bids Due: (Revised) Wednesday, December 11, 2019; 2:00 p.m.
14th Street Transportation Annex
3525 14th Street; Riverside, CA 92501
(951) 955-6780

This Addendum is issued pursuant to the Instructions to Bidders, Item No. 8, of the Contract Documents for the reference project. This Addendum is issued as a supplement to the specification and special provisions for the referenced project. The revisions to the specifications shall become a part of the Contract Documents, and each bidder shall acknowledge receipt thereof on the Bid (Proposal). Bidders are directed to sign this addendum as acknowledged and attach the signed addendum to the contractor's submitted proposal.

Note: During the advertisement period of this project, this document and attachments (if any) are available upon request at the office of the Transportation Department, and are available as a free download at the Transportation Department's website:

<http://rctlma.org/trans/Contractors-Corner/Notices-Inviting-Bids>

MODIFICATIONS / CLARIFICATIONS TO SPECIAL PROVISIONS:

Item 1: The new designated date and time for the receipt and opening of bids is revised as follows:

Wednesday, December 11, 2019; 2:00 p.m.
14th Street Transportation Annex
3525 14th Street; Riverside, CA 92501
(951) 955-6780

Item 2: First Order of Work – Install Video Detection System at Brown Street Traffic Signal prior to any pavement removals. Refer to Addendum No. 3, Item 5, “First Order of Work – Install Video Detection System at Brown Street Traffic Signal prior to any pavement removals”.

Delete Addendum 3, Item 5, and replace this item with the following Special Provisions:

Video Detection

As the first order of work, prior to any pavement removals, the Contractor shall furnish and install temporary video detection cameras system to detect all traffic on the existing traffic signal at the intersection of Cajalco Road and Brown Street. After its temporary use, the video detection cameras system shall become part of the permanent equipment components for the new traffic signal at Brown Street intersection. The Contractor shall coordinate with the Engineer for the installation of temporary video detection cameras on existing traffic signal poles and mast arms. The County of Riverside is the designated signal maintenance agency at this location. Contractor shall make necessary adjustments to video detection cameras between stage changes where traffic striping has changed to capture the new movement of vehicles.

Payment:

Full compensation for furnishing temporary video detection cameras shall be considered as included in the contract price paid per Lump Sum for Bid Item 72, Signal and Lighting (Brown St); and

full compensation for installing temporary video detection cameras including supplying all labor, materials, equipment, supervision, and incidentals, make adjustments to video detection cameras between stage changes shall be considered as included in the contract price paid per Lump Sum for bid item 17, Traffic Control System and no additional compensation will be allowed therefor.

Item 3: Portable Changeable Message Signs: Refer to Addendum No. 3, Item 11, “Portable Changeable Message Signs”. Delete Addendum 3, Item 11, and replace this item with the following Special Provisions:

- Refer to Section 10, “General”, on pages 21 and 22 of the Special Provisions. Delete the fourth paragraph on page 22 and replace it with the following:

Portable Changeable Message Signs

A minimum of **twenty (20)** Portable Changeable Message Signs (PCMS) are to be provided 2 weeks prior to the start of work at locations designated by the Engineer. The road(s) will have PCMS signs setup in advance of any lane restrictions.

- Refer to Section 12-5, “Traffic Control System/ Public Convenience/ Public Safety”, on pages 28 and 29 of the Special Provisions. Delete the eight paragraph on page 28 and replace it with the following:

A minimum of **twenty (20)** portable Changeable Message Signs (PCMS) shall be furnished, placed, operated and maintained, and shall be shown on the approved Traffic Control Plans or where designated by the Engineer in conformance with the provisions in Section 12, “Temporary Traffic Control” of the Standard Specifications and these Special Provisions.

Item 4: Controller Assembly: Refer to Addendum No. 3, Item 20, "Controller Assembly". Delete Addendum 3, Item 20, and replace this item with the following Special Provisions:

Refer to Sub-section Q, "Controller Assembly" of Section 86, "Electrical Systems", on pages 96 through 98 of the Special Provisions. Modifications to the list of Controller Assembly additional features are made as follows:

- On page 97, delete features No. 13 and 14 and replace these features with the following:

13. Ethernet Router shall be MOXA model EDR-810-VPN-2GSFP-T (Quantity 4) with cellular module and vdc power supply.

14. Power Supply shall be MOXA model 04-1058-001 (Quantity 4)

Item 5: Payment for Bus Turnouts. Refer to Construction Note 12 on the plans regarding the construction of Bus Turnouts. The following payment Special Provisions are added and made a part hereby:

Full compensation for the construction of Bus Turnouts shall be considered as included in the contract price paid per Cubic Yard for bid item 51, Jointed Plain Concrete Pavement, and shall include full compensation for furnishing all labor, materials, tools, equipment, and incidentals, and for doing all the work involved in constructing bus turnouts complete in place, including subgrade preparation, as shown on the plans, and as specified in the standard specifications, and as directed by the Engineer.

Item 6: Update - Federal Prevailing Wages Decision

Refer to Appendix D entitled "Federal Prevailing Wages Decision", pages 1 through 20. Delete and replace these pages with the following:

Federal wage determination, General Decision No. **CA20190025 11/29/2019**, Modification No. 7, attached herewith as **Attachment "A,"** shall apply to this project. This document is available upon request from the Transportation Department: (951) 955-6780, and also posted on following County website:


<http://rctlma.org/trans/Contractors-Corner/Notices-Inviting-Bids>

ATTACHMENTS


A – Federal Prevailing Wage Decision - CA20190025 11/29/2019

This addendum has been prepared under the direction of the following registered Civil Engineer(s):


Recommended by:

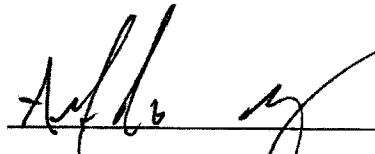

Alfredo Martinez, PE
Senior Civil Engineer

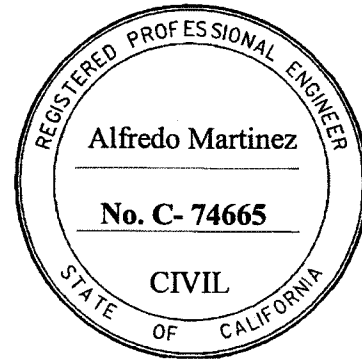

Concurrence:



Khalid Nasim, PE
Engineering Division Manager

Acknowledged: _____ **Date:** _____
(Contractor)

JRJ: jrj:rr

Note: Refer to Instruction to Bidders Item No. 8, "Addenda". Submission of all addendum pages and non-bidding document attachments of addendum are not necessary for Bid submittal. Submittal of this acknowledgement page is adequate for Bid reception. Bidders are reminded to list addendum number(s) received on the first page of the Bid form (Proposal).

APPENDIX D
Federal Prevailing Wage Decision

"General Decision Number: CA20190025 11/29/2019

Superseded General Decision Number: CA20180036

State: California

Construction Types: Building, Heavy (Heavy and Dredging) and Highway

County: Riverside County in California.

BUILDING CONSTRUCTION PROJECTS; DREDGING PROJECTS (does not include hopper dredge work); HEAVY CONSTRUCTION PROJECTS (does not include water well drilling); HIGHWAY CONSTRUCTION PROJECTS

Note: Under Executive Order (EO) 13658, an hourly minimum wage of \$10.60 for calendar year 2019 applies to all contracts subject to the Davis-Bacon Act for which the contract is awarded (and any solicitation was issued) on or after January 1, 2015. If this contract is covered by the EO, the contractor must pay all workers in any classification listed on this wage determination at least \$10.60 per hour (or the applicable wage rate listed on this wage determination, if it is higher) for all hours spent performing on the contract in calendar year 2019. If this contract is covered by the EO and a classification considered necessary for performance of work on the contract does not appear on this wage determination, the contractor must pay workers in that classification at least the wage rate determined through the conformance process set forth in 29 CFR 5.5(a)(1)(ii) (or the EO minimum wage rate, if it is higher than the conformed wage rate). The EO minimum wage rate will be adjusted annually. Please note that this EO applies to the above-mentioned types of contracts entered into by the federal government that are subject to the Davis-Bacon Act itself, but it does not apply to contracts subject only to the Davis-Bacon Related Acts, including those set forth at 29 CFR 5.1(a)(2)-(60). Additional information on contractor requirements and worker protections under the EO is available at www.dol.gov/whd/govcontracts.

Modification Number	Publication Date
0	01/04/2019
1	02/01/2019
2	02/15/2019
3	05/03/2019
4	07/26/2019
5	11/08/2019
6	11/15/2019
7	11/29/2019

ASBE0005-002 07/01/2019

	Rates	Fringes
Asbestos Workers/Insulator (Includes the application of all insulating materials, protective coverings, coatings, and finishes to all types of mechanical systems).....	\$ 43.77	22.48
Fire Stop Technician (Application of Firestopping Materials for wall openings and penetrations in walls, floors, ceilings and curtain		

walls).....\$ 27.92 18.31

ASBE0005-004 07/01/2019

	Rates	Fringes
Asbestos Removal worker/hazardous material handler (Includes preparation, wetting, stripping, removal, scrapping, vacuuming, bagging and disposing of all insulation materials from mechanical systems, whether they contain asbestos or not)....\$ 20.63		12.17

BOIL0092-003 03/01/2018

	Rates	Fringes
BOILERMAKER.....\$ 44.07		33.52

* BRCA0004-011 05/01/2018

	Rates	Fringes
BRICKLAYER; MARBLE SETTER.....\$ 40.39		13.65

*The wage scale for prevailing wage projects performed in Blythe, China lake, Death Valley, Fort Irwin, Twenty-Nine Palms, Needles and 1-15 corridor (Barstow to the Nevada State Line) will be Three Dollars (\$3.00) above the standard San Bernardino/Riverside County hourly wage rate

* BRCA0018-004 06/01/2019

	Rates	Fringes
MARBLE FINISHER.....\$ 33.43		14.11
TILE FINISHER.....\$ 28.23		12.65
TILE LAYER.....\$ 40.07		18.36

* BRCA0018-010 09/01/2018

	Rates	Fringes
TERRAZZO FINISHER.....\$ 31.25		13.41
TERRAZZO WORKER/SETTER.....\$ 38.39		14.18

CARP0409-001 07/01/2018

	Rates	Fringes
CARPENTER		
(1) Carpenter, Cabinet Installer, Insulation Installer, Hardwood Floor Worker and acoustical installer.....\$ 41.84		19.17
(2) Millwright.....\$ 42.91		19.17
(3) Piledrivermen/Derrick		

Bargeman, Bridge or Dock Carpenter, Heavy Framer, Rock Bargeman or Scowman, Rockslinger, Shingler (Commercial).....	\$ 42.54	19.17
(4) Pneumatic Nailer, Power Stapler.....	\$ 40.09	19.17
(5) Sawfiler.....	\$ 39.83	19.17
(6) Scaffold Builder.....	\$ 31.60	19.17
(7) Table Power Saw Operator.....	\$ 40.93	19.17

FOOTNOTE: Work of forming in the construction of open cut sewers or storm drains, on operations in which horizontal lagging is used in conjunction with steel H-Beams driven or placed in pre- drilled holes, for that portion of a lagged trench against which concrete is poured, namely, as a substitute for back forms (which work is performed by piledrivers): \$0.13 per hour additional.

CARP0409-002 07/01/2016

	Rates	Fringes
Diver		
(1) Wet.....	\$ 712.48	17.03
(2) Standby.....	\$ 356.24	17.03
(3) Tender.....	\$ 348.24	17.03
(4) Assistant Tender.....	\$ 324.24	17.03

Amounts in "'Rates' column are per day

CARP0409-005 07/01/2015

	Rates	Fringes
Drywall		
DRYWALL INSTALLER/LATHER....	\$ 37.35	11.08
STOCKER/SCRAPPER.....	\$ 10.00	7.17

CARP0409-008 08/01/2010

	Rates	Fringes
Modular Furniture Installer.....	\$ 17.00	7.41

ELEC0440-001 12/31/2018

	Rates	Fringes
ELECTRICIAN		
INSIDE ELECTRICIAN.....	\$ 40.89	24.16
INTELLIGENT TRANSPORTATION SYSTEMS		
Electrician.....	\$ 36.99	3%+23.18
Technician.....	\$ 27.75	3%+23.18

ZONE PAY: Zone A: Free travel zone for all contractors performing work in Zone A.
Zone B: Any work performed in Zone (B) shall add \$12.00 per hour to the current wage scale. Zone (B) shall be the area from the eastern perimeter of Zone (A) to a line which runs north and south beginning at Little Morongo Canyon (San Bernardino/Riverside County Line), Southeast along the Coachella Tunnels, Colorado River Aqueduct and Mecca Tunnels to Pinkham Wash then South to Box Canyon Road,

then southwest along Box Canyon Road to Highway 195 west onto 195 south to Highway 86 to Riverside/Imperial County Line.

 ELEC1245-001 01/01/2019

	Rates	Fringes
LINE CONSTRUCTION		
(1) Lineman; Cable splicer..	\$ 56.79	17.41
(2) Equipment specialist (operates crawler tractors, commercial motor vehicles, backhoes, trenchers, cranes (50 tons and below), overhead & underground distribution line equipment).....	\$ 45.36	16.24
(3) Groundman.....	\$ 34.68	15.86
(4) Powderman.....	\$ 49.55	3%+17.65

HOLIDAYS: New Year's Day, M.L. King Day, Memorial Day, Independence Day, Labor Day, Veterans Day, Thanksgiving Day and day after Thanksgiving, Christmas Day

 ELEV0018-001 01/01/2019

	Rates	Fringes
ELEVATOR MECHANIC.....	\$ 55.58	34.125

FOOTNOTE:

PAID VACATION: Employer contributes 8% of regular hourly rate as vacation pay credit for employees with more than 5 years of service, and 6% for 6 months to 5 years of service.

PAID HOLIDAYS: New Years Day, Memorial Day, Independence Day, Labor Day, Veterans Day, Thanksgiving Day, Friday after Thanksgiving, and Christmas Day.

 ENGI0012-003 07/01/2018

	Rates	Fringes
OPERATOR: Power Equipment (All Other Work)		
GROUP 1.....	\$ 45.30	25.25
GROUP 2.....	\$ 46.08	25.25
GROUP 3.....	\$ 46.37	25.25
GROUP 4.....	\$ 47.86	25.25
GROUP 5.....	\$ 48.96	25.25
GROUP 6.....	\$ 48.08	25.25
GROUP 8.....	\$ 48.19	25.25
GROUP 9.....	\$ 49.29	25.25
GROUP 10.....	\$ 48.31	25.25
GROUP 11.....	\$ 49.41	25.25
GROUP 12.....	\$ 48.48	25.25
GROUP 13.....	\$ 48.58	25.25
GROUP 14.....	\$ 48.61	25.25
GROUP 15.....	\$ 48.69	25.25
GROUP 16.....	\$ 48.81	25.25
GROUP 17.....	\$ 48.98	25.25
GROUP 18.....	\$ 49.08	25.25

GROUP 19.....	\$ 49.19	25.25
GROUP 20.....	\$ 49.31	25.25
GROUP 21.....	\$ 49.48	25.25
GROUP 22.....	\$ 49.58	25.25
GROUP 23.....	\$ 49.69	25.25
GROUP 24.....	\$ 49.81	25.25
GROUP 25.....	\$ 49.98	25.25
OPERATOR: Power Equipment (Cranes, Piledriving & Hoisting)		
GROUP 1.....	\$ 46.65	25.25
GROUP 2.....	\$ 47.43	25.25
GROUP 3.....	\$ 47.72	25.25
GROUP 4.....	\$ 47.86	25.25
GROUP 5.....	\$ 48.08	25.25
GROUP 6.....	\$ 48.19	25.25
GROUP 7.....	\$ 48.31	25.25
GROUP 8.....	\$ 48.48	25.25
GROUP 9.....	\$ 48.65	25.25
GROUP 10.....	\$ 49.65	25.25
GROUP 11.....	\$ 50.65	25.25
GROUP 12.....	\$ 51.65	25.25
GROUP 13.....	\$ 52.65	25.25
OPERATOR: Power Equipment (Tunnel Work)		
GROUP 1.....	\$ 47.15	25.25
GROUP 2.....	\$ 47.93	25.25
GROUP 3.....	\$ 48.22	25.25
GROUP 4.....	\$ 48.39	25.25
GROUP 5.....	\$ 48.58	25.25
GROUP 6.....	\$ 48.69	25.25
GROUP 7.....	\$ 48.81	25.25

PREMIUM PAY:

\$3.75 per hour shall be paid on all Power Equipment Operator work on the following Military Bases: China Lake Naval Reserve, Vandenberg AFB, Point Arguello, Seely Naval Base, Fort Irwin, Nebo Annex Marine Base, Marine Corp Logistics Base Yermo, Edwards AFB, 29 Palms Marine Base and Camp Pendleton

Workers required to suit up and work in a hazardous material environment: \$2.00 per hour additional. Combination mixer and compressor operator on gunite work shall be classified as a concrete mobile mixer operator.

SEE ZONE DEFINITIONS AFTER CLASSIFICATIONS

POWER EQUIPMENT OPERATORS CLASSIFICATIONS

GROUP 1: Bargeman; Brakeman; Compressor operator; Ditch Witch, with seat or similar type equipment; Elevator operator-inside; Engineer Oiler; Forklift operator (includes loed, lull or similar types under 5 tons; Generator operator; Generator, pump or compressor plant operator; Pump operator; Signalman; Switchman

GROUP 2: Asphalt-rubber plant operator (nurse tank operator); Concrete mixer operator-skip type; Conveyor operator; Fireman; Forklift operator (includes loed, lull or similar types over 5 tons; Hydrostatic pump operator; oiler crusher (asphalt or concrete plant); Petromat laydown machine; PJU side dum jack; Screening and conveyor machine operator (or similar types); Skiploader (wheel type up to 3/4 yd. without attachment); Tar pot fireman; Temporary heating plant operator; Trenching machine oiler

GROUP 3: Asphalt-rubber blend operator; Bobcat or similar type (Skid steer); Equipment greaser (rack); Ford Ferguson (with dragtype attachments); Helicopter radioman (ground); Stationary pipe wrapping and cleaning machine operator

GROUP 4: Asphalt plant fireman; Backhoe operator (mini-max or similar type); Boring machine operator; Boxman or mixerman (asphalt or concrete); Chip spreading machine operator; Concrete cleaning decontamination machine operator; Concrete Pump Operator (small portable); Drilling machine operator, small auger types (Texoma super economatic or similar types - Hughes 100 or 200 or similar types - drilling depth of 30' maximum); Equipment greaser (grease truck); Guard rail post driver operator; Highline cableway signalman; Hydra-hammer-aero stomper; Micro Tunneling (above ground tunnel); Power concrete curing machine operator; Power concrete saw operator; Power-driven jumbo form setter operator; Power sweeper operator; Rock Wheel Saw/Trencher; Roller operator (compacting); Screed operator (asphalt or concrete); Trenching machine operator (up to 6 ft.); Vacuum or much truck

GROUP 5: Equipment Greaser (Grease Truck/Multi Shift).

GROUP 6: Articulating material hauler; Asphalt plant engineer; Batch plant operator; Bit sharpener; Concrete joint machine operator (canal and similar type); Concrete planer operator; Dandy digger; Deck engine operator; Derrickman (oilfield type); Drilling machine operator, bucket or auger types (Calweld 100 bucket or similar types - Watson 1000 auger or similar types - Texoma 330, 500 or 600 auger or similar types - drilling depth of 45' maximum); Drilling machine operator; Hydrographic seeder machine operator (straw, pulp or seed), Jackson track maintainer, or similar type; Kalamazoo Switch tamper, or similar type; Machine tool operator; Maginnis internal full slab vibrator, Mechanical berm, curb or gutter (concrete or asphalt); Mechanical finisher operator (concrete, Clary-Johnson-Bidwell or similar); Micro tunnel system (below ground); Pavement breaker operator (truck mounted); Road oil mixing machine operator; Roller operator (asphalt or finish), rubber-tired earth moving equipment (single engine, up to and including 25 yds. struck); Self-propelled tar pipelining machine operator; Skiploader operator (crawler and wheel type, over 3/4 yd. and up to and including 1-1/2 yds.); Slip form pump operator (power driven hydraulic lifting device for concrete forms); Tractor operator-bulldozer, tamper-scraper (single engine, up to 100 h.p. flywheel and similar types, up to and including D-5 and similar types); Tugger hoist operator (1 drum); Ultra high pressure waterjet cutting tool system operator; Vacuum blasting machine operator

GROUP 8: Asphalt or concrete spreading operator (tamping or finishing); Asphalt paving machine operator (Barber Greene or similar type); Asphalt-rubber distribution operator; Backhoe operator (up to and including 3/4 yd.), small ford, Case or similar; Cast-in-place pipe laying machine operator; Combination mixer and compressor operator (gunite work); Compactor operator (self-propelled); Concrete mixer operator (paving); Crushing plant operator; Drill Doctor; Drilling machine operator, Bucket or auger types (Calweld 150 bucket or similar types - Watson 1500, 2000 2500 auger or similar types - Texoma 700, 800 auger or similar types - drilling depth of 60' maximum); Elevating grader operator; Grade checker; Gradall operator; Grouting machine operator; Heavy-duty repairman; Heavy equipment robotics operator; Kalamazoo balliste regulator or similar type; Kolman belt loader and similar type; Le Tourneau blob compactor or similar type; Loader operator (Athey, Euclid, Sierra and similar types); Mobark Chipper or similar; Ozzie padder or similar types; P.C. slot saw; Pneumatic concrete placing machine operator (Hackley-Presswell or similar type); Pumpcrete gun operator; Rock Drill or similar types; Rotary drill operator (excluding caisson type); Rubber-tired earth-moving equipment operator (single engine, caterpillar, Euclid, Athey Wagon and similar types with any and all attachments over 25 yds. up to and including 50 cu. yds. struck); Rubber-tired earth-moving equipment operator (multiple engine up to and including 25 yds. struck); Rubber-tired scraper operator (self-loading paddle wheel type-John Deere, 1040 and similar single unit); Self-propelled curb and gutter machine operator; Shuttle buggy; Skiploader operator (crawler and wheel type over 1-1/2 yds. up to and including 6-1/2 yds.); Soil remediation plant operator; Surface

heaters and planer operator; Tractor compressor drill combination operator; Tractor operator (any type larger than D-5 - 100 flywheel h.p. and over, or similar-bulldozer, tamper, scraper and push tractor single engine); Tractor operator (boom attachments), Traveling pipe wrapping, cleaning and bending machine operator; Trenching machine operator (over 6 ft. depth capacity, manufacturer's rating); trenching Machine with Road Miner attachment (over 6 ft depth capacity): Ultra high pressure waterjet cutting tool system mechanic; Water pull (compaction) operator

GROUP 9: Heavy Duty Repairman

GROUP 10: Drilling machine operator, Bucket or auger types (Calweld 200 B bucket or similar types-Watson 3000 or 5000 auger or similar types-Texoma 900 auger or similar types-drilling depth of 105' maximum); Dual drum mixer, dynamic compactor LDC350 (or similar types); Monorail locomotive operator (diesel, gas or electric); Motor patrol-blade operator (single engine); Multiple engine tractor operator (Euclid and similar type-except Quad 9 cat.); Rubber-tired earth-moving equipment operator (single engine, over 50 yds. struck); Pneumatic pipe ramming tool and similar types; Prestressed wrapping machine operator; Rubber-tired earth-moving equipment operator (single engine, over 50 yds. struck); Rubber tired earth moving equipment operator (multiple engine, Euclid, caterpillar and similar over 25 yds. and up to 50 yds. struck), Tower crane repairman; Tractor loader operator (crawler and wheel type over 6-1/2 yds.); Woods mixer operator (and similar Pugmill equipment)

GROUP 11: Heavy Duty Repairman - Welder Combination, Welder - Certified.

GROUP 12: Auto grader operator; Automatic slip form operator; Drilling machine operator, bucket or auger types (Calweld, auger 200 CA or similar types - Watson, auger 6000 or similar types - Hughes Super Duty, auger 200 or similar types - drilling depth of 175' maximum); Hoe ram or similar with compressor; Mass excavator operator less than 750 cu. yards; Mechanical finishing machine operator; Mobile form traveler operator; Motor patrol operator (multi-engine); Pipe mobile machine operator; Rubber-tired earth-moving equipment operator (multiple engine, Euclid, Caterpillar and similar type, over 50 cu. yds. struck); Rubber-tired self-loading scraper operator (paddle-wheel-auger type self-loading - two (2) or more units)

GROUP 13: Rubber-tired earth-moving equipment operator operating equipment with push-pull system (single engine, up to and including 25 yds. struck)

GROUP 14: Canal liner operator; Canal trimmer operator; Remote-control earth-moving equipment operator (operating a second piece of equipment: \$1.00 per hour additional); Wheel excavator operator (over 750 cu. yds.)

GROUP 15: Rubber-tired earth-moving equipment operator, operating equipment with push-pull system (single engine, Caterpillar, Euclid, Athey Wagon and similar types with any and all attachments over 25 yds. and up to and including 50 yds. struck); Rubber-tired earth-moving equipment operator, operating equipment with push-pull system (multiple engine-up to and including 25 yds. struck)

GROUP 16: Rubber-tired earth-moving equipment operator, operating equipment with push-pull system (single engine, over 50 yds. struck); Rubber-tired earth-moving equipment operator, operating equipment with push-pull system (multiple engine, Euclid, Caterpillar and similar, over 25 yds. and up to 50 yds. struck)

GROUP 17: Rubber-tired earth-moving equipment operator, operating equipment with push-pull system (multiple engine, Euclid, Caterpillar and similar, over 50 cu. yds. struck); Tandem tractor operator (operating crawler type tractors in tandem - Quad 9 and similar type)

GROUP 18: Rubber-tired earth-moving equipment operator, operating in tandem (scrapers, belly dumps and similar types in any combination, excluding compaction units - single engine, up to and including 25 yds. struck)

GROUP 19: Rotex concrete belt operator (or similar types); Rubber-tired earth-moving equipment operator, operating in tandem (scrapers, belly dumps and similar types in any combination, excluding compaction units - single engine, Caterpillar, Euclid, Athey Wagon and similar types with any and all attachments over 25 yds. and up to and including 50 cu. yds. struck); Rubber-tired earth-moving equipment operator, operating in tandem (scrapers, belly dumps and similar types in any combination, excluding compaction units - multiple engine, up to and including 25 yds. struck)

GROUP 20: Rubber-tired earth-moving equipment operator, operating in tandem (scrapers, belly dumps and similar types in any combination, excluding compaction units - single engine, over 50 yds. struck); Rubber-tired earth-moving equipment operator, operating in tandem (scrapers, belly dumps, and similar types in any combination, excluding compaction units - multiple engine, Euclid, Caterpillar and similar, over 25 yds. and up to 50 yds. struck)

GROUP 21: Rubber-tired earth-moving equipment operator, operating in tandem (scrapers, belly dumps and similar types in any combination, excluding compaction units - multiple engine, Euclid, Caterpillar and similar type, over 50 cu. yds. struck)

GROUP 22: Rubber-tired earth-moving equipment operator, operating equipment with the tandem push-pull system (single engine, up to and including 25 yds. struck)

GROUP 23: Rubber-tired earth-moving equipment operator, operating equipment with the tandem push-pull system (single engine, Caterpillar, Euclid, Athey Wagon and similar types with any and all attachments over 25 yds. and up to and including 50 yds. struck); Rubber-tired earth-moving equipment operator, operating with the tandem push-pull system (multiple engine, up to and including 25 yds. struck)

GROUP 24: Rubber-tired earth-moving equipment operator, operating equipment with the tandem push-pull system (single engine, over 50 yds. struck); Rubber-tired earth-moving equipment operator, operating equipment with the tandem push-pull system (multiple engine, Euclid, Caterpillar and similar, over 25 yds. and up to 50 yds. struck)

GROUP 25: Concrete pump operator-truck mounted; Rubber-tired earth-moving equipment operator, operating equipment with the tandem push-pull system (multiple engine, Euclid, Caterpillar and similar type, over 50 cu. yds. struck)

CRANES, PILEDIVING AND HOISTING EQUIPMENT CLASSIFICATIONS

GROUP 1: Engineer oiler; Fork lift operator (includes loed, lull or similar types)

GROUP 2: Truck crane oiler

GROUP 3: A-frame or winch truck operator; Ross carrier operator (jobsite)

GROUP 4: Bridge-type unloader and turntable operator; Helicopter hoist operator

GROUP 5: Hydraulic boom truck; Stinger crane (Austin-Western or similar type); Tugger hoist operator (1 drum)

GROUP 6: Bridge crane operator; Cretor crane operator; Hoist operator (Chicago boom and similar type); Lift mobile operator; Lift slab machine operator (Vagtborg and similar types); Material hoist and/or manlift operator; Polar gantry crane operator; Self Climbing scaffold (or similar type); Shovel, backhoe, dragline, clamshell operator (over 3/4 yd. and up to 5 cu. yds. mrc); Tugger hoist operator

GROUP 7: Pedestal crane operator; Shovel, backhoe, dragline, clamshell operator (over 5 cu. yds. mrc); Tower crane repair; Tugger hoist operator (3 drum)

GROUP 8: Crane operator (up to and including 25 ton capacity); Crawler transporter operator; Derrick barge operator (up to and including 25 ton capacity); Hoist operator, stiff legs, Guy derrick or similar type (up to and including 25 ton capacity); Shovel, backhoe, dragline, clamshell operator (over 7 cu. yds., M.R.C.)

GROUP 9: Crane operator (over 25 tons and up to and including 50 tons mrc); Derrick barge operator (over 25 tons up to and including 50 tons mrc); Highline cableway operator; Hoist operator, stiff legs, Guy derrick or similar type (over 25 tons up to and including 50 tons mrc); K-crane operator; Polar crane operator; Self erecting tower crane operator maximum lifting capacity ten tons

GROUP 10: Crane operator (over 50 tons and up to and including 100 tons mrc); Derrick barge operator (over 50 tons up to and including 100 tons mrc); Hoist operator, stiff legs, Guy derrick or similar type (over 50 tons up to and including 100 tons mrc), Mobile tower crane operator (over 50 tons, up to and including 100 tons M.R.C.); Tower crane operator and tower gantry

GROUP 11: Crane operator (over 100 tons and up to and including 200 tons mrc); Derrick barge operator (over 100 tons up to and including 200 tons mrc); Hoist operator, stiff legs, Guy derrick or similar type (over 100 tons up to and including 200 tons mrc); Mobile tower crane operator (over 100 tons up to and including 200 tons mrc)

GROUP 12: Crane operator (over 200 tons up to and including 300 tons mrc); Derrick barge operator (over 200 tons up to and including 300 tons mrc); Hoist operator, stiff legs, Guy derrick or similar type (over 200 tons, up to and including 300 tons mrc); Mobile tower crane operator (over 200 tons, up to and including 300 tons mrc)

GROUP 13: Crane operator (over 300 tons); Derrick barge operator (over 300 tons); Helicopter pilot; Hoist operator, stiff legs, Guy derrick or similar type (over 300 tons); Mobile tower crane operator (over 300 tons)

TUNNEL CLASSIFICATIONS

GROUP 1: Skiploader (wheel type up to 3/4 yd. without attachment)

GROUP 2: Power-driven jumbo form setter operator

GROUP 3: Dinkey locomotive or motorperson (up to and including 10 tons)

GROUP 4: Bit sharpener; Equipment greaser (grease truck); Slip form pump operator (power-driven hydraulic lifting device for concrete forms); Tugger hoist operator (1 drum); Tunnel locomotive operator (over 10 and up to and including 30 tons)

GROUP 5: Backhoe operator (up to and including 3/4 yd.); Small Ford, Case or similar; Drill doctor; Grouting machine operator; Heading shield operator; Heavy-duty repairperson; Loader operator (Athey, Euclid, Sierra and similar types); Mucking machine operator (1/4 yd., rubber-tired, rail or track type); Pneumatic concrete placing machine operator (Hackley-Presswell or similar type); Pneumatic heading shield (tunnel); Pumpcrete gun operator; Tractor compressor drill combination operator; Tugger hoist operator (2 drum); Tunnel locomotive operator (over 30 tons)

GROUP 6: Heavy Duty Repairman

GROUP 7: Tunnel mole boring machine operator

ENGINEERS ZONES

\$1.00 additional per hour for all of IMPERIAL County and the portions of KERN, RIVERSIDE & SAN BERNARDINO Counties as defined below:

That area within the following Boundary: Begin in San Bernardino County, approximately 3 miles NE of the intersection of I-15 and the California State line at that point which is the NW corner of Section 1, T17N, R14E, San Bernardino Meridian. Continue W in a straight line to that point which is the SW corner of the northwest quarter of Section 6, T27S, R42E, Mt. Diablo Meridian. Continue North to the intersection with the Inyo County Boundary at that point which is the NE corner of the western half of the northern quarter of Section 6, T25S, R42E, MDM. Continue W along the Inyo and San Bernardino County boundary until the intersection with Kern County, as that point which is the SE corner of Section 34, T24S, R40E, MDM. Continue W along the Inyo and Kern County boundary until the intersection with Tulare County, at that point which is the SW corner of the SE quarter of Section 32, T24S, R37E, MDM. Continue W along the Kern and Tulare County boundary, until that point which is the NW corner of T25S, R32E, MDM. Continue S following R32E lines to the NW corner of T31S, R32E, MDM. Continue W to the NW corner of T31S, R31E, MDM. Continue S to the SW corner of T32S, R31E, MDM. Continue W to SW corner of SE quarter of Section 34, T32S, R30E, MDM. Continue S to SW corner of T11N, R17W, SBM. Continue E along south boundary of T11N, SBM to SW corner of T11N, R7W, SBM. Continue S to SW corner of T9N, R7W, SBM. Continue E along south boundary of T9N, SBM to SW corner of T9N, R1E, SBM. Continue S along west boundary of R1E, SBM to Riverside County line at the SW corner of T1S, R1E, SBM. Continue E along south boundary of T1S, SBM (Riverside County Line) to SW corner of T1S, R10E, SBM. Continue S along west boundary of R10E, SBM to Imperial County line at the SW corner of T8S, R10E, SBM. Continue W along Imperial and Riverside county line to NW corner of T9S, R9E, SBM. Continue S along the boundary between Imperial and San Diego Counties, along the west edge of R9E, SBM to the south boundary of Imperial County/California state line. Follow the California state line west to Arizona state line, then north to Nevada state line, then continuing NW back to start at the point which is the NW corner of Section 1, T17N, R14E, SBM

\$1.00 additional per hour for portions of SAN LUIS OBISPO, KERN, SANTA BARBARA & VENTURA as defined below:

That area within the following Boundary: Begin approximately 5 miles north of the community of Cholame, on the Monterey County and San Luis Obispo County boundary at the NW corner of T25S, R16E, Mt. Diablo Meridian. Continue south along the west side of R16E to the SW corner of T30S, R16E, MDM. Continue E to SW corner of T30S, R17E, MDM. Continue S to SW corner of T31S, R17E, MDM. Continue E to SW corner of T31S, R18E, MDM. Continue S along West side of R18E, MDM as it crosses into San Bernardino Meridian numbering area and becomes R30W. Follow the west side of R30W, SBM to the SW corner of T9N, R30W, SBM. Continue E along the south edge of T9N, SBM to the Santa Barbara County and Ventura County boundary at that point which is the SW corner of Section 34. T9N, R24W, SBM, continue S along the Ventura County line to that point which is the SW corner of the SE quarter of Section 32, T7N, R24W, SBM. Continue E along the south edge of T7N, SBM to the SE corner to T7N, R21W, SBM. Continue N along East side of R21W, SBM to Ventura County and Kern County boundary at the NE corner of T8N, R21W. Continue W along the Ventura County and Kern County boundary to the SE corner of T9N, R21W. Continue North along the East edge of R21W, SBM to the NE corner of T12N, R21W, SBM. Continue West along the north edge of T12N, SBM to the SE corner of T32S, R21E, MDM. [T12N SBM is a think strip between T11N SBM and T32S MDM]. Continue North along the East side of R21E, MDM to the Kings County and Kern County border at the NE corner of T25S, R21E, MDM, continue West along the Kings County and Kern County Boundary until the intersection of San Luis Obispo County. Continue west along the Kings County and San Luis Obispo County boundary until the intersection with Monterey County. Continue West along the Monterey County and San Luis Obispo County boundary to the beginning point at the NW corner of T25S, R16E, MDM.

\$2.00 additional per hour for INYO and MONO Counties and the Northern portion of SAN BERNARDINO County as defined below:

That area within the following Boundary: Begin at the intersection of the northern boundary of Mono County and the California state line at the point which is the center of Section 17, T10N, R22E, Mt. Diablo Meridian. Continue S then SE along the entire western boundary of Mono County, until it reaches Inyo County at the point which is the NE corner of the Western half of the NW quarter of Section 2, T8S, R29E, MDM. Continue SSE along the entire western boundary of Inyo County, until the intersection with Kern County at the point which is the SW corner of the SE 1/4 of Section 32, T24S, R37E, MDM. Continue E along the Inyo and Kern County boundary until the intersection with San Bernardino County at that point which is the SE corner of section 34, T24S, R40E, MDM. Continue E along the Inyo and San Bernardino County boundary until the point which is the NE corner of the Western half of the NW quarter of Section 6, T25S, R42E, MDM. Continue S to that point which is the SW corner of the NW quarter of Section 6, T27S, R42E, MDM. Continue E in a straight line to the California and Nevada state border at the point which is the NW corner of Section 1, T17N, R14E, San Bernardino Meridian. Then continue NW along the state line to the starting point, which is the center of Section 18, T10N, R22E, MDM.

REMAINING AREA NOT DEFINED ABOVE RECIEVES BASE RATE

 ENGI0012-004 08/01/2015

	Rates	Fringes
OPERATOR: Power Equipment (DREDGING)		
(1) Leverman.....	\$ 49.50	23.60
(2) Dredge dozer.....	\$ 43.53	23.60
(3) Deckmate.....	\$ 43.42	23.60
(4) Winch operator (stern winch on dredge).....	\$ 42.87	23.60
(5) Fireman-Oiler, Deckhand, Bargeman, Leveehand.....	\$ 42.33	23.60
(6) Barge Mate.....	\$ 42.94	23.60

 IRON0377-002 01/01/2019

	Rates	Fringes
Ironworkers:		
Fence Erector.....	\$ 32.58	23.41
Ornamental, Reinforcing and Structural.....	\$ 39.00	32.05

PREMIUM PAY:

\$6.00 additional per hour at the following locations:

China Lake Naval Test Station, Chocolate Mountains Naval Reserve-Niland, Edwards AFB, Fort Irwin Military Station, Fort Irwin Training Center-Goldstone, San Clemente Island, San Nicholas Island, Susanville Federal Prison, 29 Palms - Marine Corps, U.S. Marine Base - Barstow, U.S. Naval Air Facility - Sealey, Vandenberg AFB

\$4.00 additional per hour at the following locations:

Army Defense Language Institute - Monterey, Fallon Air Base, Naval Post Graduate School - Monterey, Yermo Marine Corps Logistics Center

\$2.00 additional per hour at the following locations:

Port Hueneme, Port Mugu, U.S. Coast Guard Station - Two Rock

LABO0300-005 01/01/2018

	Rates	Fringes
Asbestos Removal Laborer.....	\$ 33.19	17.78

SCOPE OF WORK: Includes site mobilization, initial site cleanup, site preparation, removal of asbestos-containing material and toxic waste, encapsulation, enclosure and disposal of asbestos-containing materials and toxic waste by hand or with equipment or machinery; scaffolding, fabrication of temporary wooden barriers and assembly of decontamination stations.

LABO0345-001 07/01/2018

	Rates	Fringes
LABORER (GUNITE)		
GROUP 1.....	\$ 42.18	18.27
GROUP 2.....	\$ 41.23	18.27
GROUP 3.....	\$ 37.69	18.27

FOOTNOTE: GUNITE PREMIUM PAY: Workers working from a Bosn'n's Chair or suspended from a rope or cable shall receive 40 cents per hour above the foregoing applicable classification rates. Workers doing gunite and/or shotcrete work in a tunnel shall receive 35 cents per hour above the foregoing applicable classification rates, paid on a portal-to-portal basis. Any work performed on, in or above any smoke stack, silo, storage elevator or similar type of structure, when such structure is in excess of 75'-0"" above base level and which work must be performed in whole or in part more than 75'-0"" above base level, that work performed above the 75'-0"" level shall be compensated for at 35 cents per hour above the applicable classification wage rate.

GUNITE LABORER CLASSIFICATIONS

GROUP 1: Rodmen, Nozzlemen

GROUP 2: Gunmen

GROUP 3: Reboundmen

LABO1184-001 07/01/2019

	Rates	Fringes
Laborers: (HORIZONTAL DIRECTIONAL DRILLING)		
(1) Drilling Crew Laborer...\$	36.70	15.05
(2) Vehicle Operator/Hauler.\$	36.87	15.05
(3) Horizontal Directional Drill Operator.....\$	38.72	15.05
(4) Electronic Tracking Locator.....\$	40.72	15.05
Laborers: (STRIPING/SLURRY SEAL)		

GROUP 1.....	\$ 37.91	18.06
GROUP 2.....	\$ 39.21	18.06
GROUP 3.....	\$ 41.22	18.06
GROUP 4.....	\$ 42.96	18.06

LABORERS - STRIPING CLASSIFICATIONS

GROUP 1: Protective coating, pavement sealing, including repair and filling of cracks by any method on any surface in parking lots, game courts and playgrounds; carstops; operation of all related machinery and equipment; equipment repair technician

GROUP 2: Traffic surface abrasive blaster; pot tender - removal of all traffic lines and markings by any method (sandblasting, waterblasting, grinding, etc.) and preparation of surface for coatings. Traffic control person: controlling and directing traffic through both conventional and moving lane closures; operation of all related machinery and equipment

GROUP 3: Traffic delineating device applicator: Layout and application of pavement markers, delineating signs, rumble and traffic bars, adhesives, guide markers, other traffic delineating devices including traffic control. This category includes all traffic related surface preparation (sandblasting, waterblasting, grinding) as part of the application process. Traffic protective delineating system installer: removes, relocates, installs, permanently affixed roadside and parking delineation barricades, fencing, cable anchor, guard rail, reference signs, monument markers; operation of all related machinery and equipment; power broom sweeper

GROUP 4: Striper: layout and application of traffic stripes and markings; hot thermo plastic; tape traffic stripes and markings, including traffic control; operation of all related machinery and equipment

LABO1184-002 07/01/2019

	Rates	Fringes
LABORER (TUNNEL)		
GROUP 1.....	\$ 41.29	20.09
GROUP 2.....	\$ 41.61	20.09
GROUP 3.....	\$ 42.07	20.09
GROUP 4.....	\$ 42.76	20.09
LABORER		
GROUP 1.....	\$ 35.24	20.09
GROUP 2.....	\$ 35.79	20.09
GROUP 3.....	\$ 36.34	20.09
GROUP 4.....	\$ 37.89	20.09
GROUP 5.....	\$ 38.24	20.09

LABORER CLASSIFICATIONS

GROUP 1: Cleaning and handling of panel forms; Concrete screeding for rough strike-off; Concrete, water curing; Demolition laborer, the cleaning of brick if performed by a worker performing any other phase of demolition work, and the cleaning of lumber; Fire watcher, limber, brush loader, piler and debris handler; Flag person; Gas, oil and/or water pipeline laborer; Laborer, asphalt-rubber material loader; Laborer, general or construction; Laborer, general clean-up; Laborer, landscaping; Laborer, jetting; Laborer, temporary water and air lines; Material hose operator (walls, slabs, floors and decks); Plugging, filling of shee bolt holes; Dry packing of concrete; Railroad maintenance, repair track person and road beds; Streetcar and railroad construction track laborers; Rigging and signaling; Scaler; Slip form raiser; Tar and mortar; Tool crib or tool house

laborer; Traffic control by any method; Window cleaner; Wire mesh pulling - all concrete pouring operations

GROUP 2: Asphalt shoveler; Cement dumper (on 1 yd. or larger mixer and handling bulk cement); Cesspool digger and installer; Chucktender; Chute handler, pouring concrete, the handling of the chute from readymix trucks, such as walls, slabs, decks, floors, foundation, footings, curbs, gutters and sidewalks; Concrete curer, impervious membrane and form oiler; Cutting torch operator (demolition); Fine grader, highways and street paving, airport, runways and similar type heavy construction; Gas, oil and/or water pipeline wrapper - pot tender and form person; Guinea chaser; Headerboard person - asphalt; Laborer, packing rod steel and pans; Membrane vapor barrier installer; Power broom sweeper (small); Riprap stonepaver, placing stone or wet sacked concrete; Roto scraper and tiller; Sandblaster (pot tender); Septic tank digger and installer(lead); Tank scaler and cleaner; Tree climber, faller, chain saw operator, Pittsburgh chipper and similar type brush shredder; Underground laborer, including caisson bellower

GROUP 3: Buggymobile person; Concrete cutting torch; Concrete pile cutter; Driller, jackhammer, 2-1/2 ft. drill steel or longer; Dri-pak-it machine; Gas, oil and/or water pipeline wrapper, 6-in. pipe and over, by any method, inside and out; High scaler (including drilling of same); Hydro seeder and similar type; Impact wrench multi-plate; Kettle person, pot person and workers applying asphalt, lay-kold, creosote, lime caustic and similar type materials ("applying" means applying, dipping, brushing or handling of such materials for pipe wrapping and waterproofing); Operator of pneumatic, gas, electric tools, vibrating machine, pavement breaker, air blasting, come-alongs, and similar mechanical tools not separately classified herein; Pipelayer's backup person, coating, grouting, making of joints, sealing, caulking, diapering and including rubber gasket joints, pointing and any and all other services; Rock slinger; Rotary scarifier or multiple head concrete chipping scarifier; Steel headerboard and guideline setter; Tamper, Barko, Wacker and similar type; Trenching machine, hand-propelled

GROUP 4: Asphalt raker, lute person, ironer, asphalt dump person, and asphalt spreader boxes (all types); Concrete core cutter (walls, floors or ceilings), grinder or sander; Concrete saw person, cutting walls or flat work, scoring old or new concrete; Cribber, shorer, lagging, sheeting and trench bracing, hand-guided lagging hammer; Head rock slinger; Laborer, asphalt- rubber distributor boot person; Laser beam in connection with laborers' work; Oversize concrete vibrator operator, 70 lbs. and over; Pipelayer performing all services in the laying and installation of pipe from the point of receiving pipe in the ditch until completion of operation, including any and all forms of tubular material, whether pipe, metallic or non-metallic, conduit and any other stationary type of tubular device used for the conveying of any substance or element, whether water, sewage, solid gas, air, or other product whatsoever and without regard to the nature of material from which the tubular material is fabricated; No-joint pipe and stripping of same; Prefabricated manhole installer; Sandblaster (nozzle person), water blasting, Porta Shot-Blast

GROUP 5: Blaster powder, all work of loading holes, placing and blasting of all powder and explosives of whatever type, regardless of method used for such loading and placing; Driller: All power drills, excluding jackhammer, whether core, diamond, wagon, track, multiple unit, and any and all other types of mechanical drills without regard to the form of motive power; Toxic waste removal

TUNNEL LABORER CLASSIFICATIONS

GROUP 1: Batch plant laborer; Changehouse person; Dump person; Dump person (outside); Swamper (brake person and switch person on tunnel work); Tunnel materials handling person; Nipper; Pot tender, using mastic or other materials (for example, but not by way of limitation, shotcrete, etc.)

GROUP 2: Chucktender, cabledtender; Loading and unloading agitator cars; Vibrator person, jack hammer, pneumatic tools (except driller); Bull gang mucker, track person; Concrete crew, including rodder and spreader

GROUP 3: Blaster, driller, powder person; Chemical grout jet person; Cherry picker person; Grout gun person; Grout mixer person; Grout pump person; Jackleg miner; Jumbo person; Kemper and other pneumatic concrete placer operator; Miner, tunnel (hand or machine); Nozzle person; Operating of troweling and/or grouting machines; Powder person (primer house); Primer person; Sandblaster; Shotcrete person; Steel form raiser and setter; Timber person, retimber person, wood or steel; Tunnel Concrete finisher

GROUP 4: Diamond driller; Sandblaster; Shaft and raise work

LABO1184-004 07/01/2019

	Rates	Fringes
Brick Tender.....	\$ 33.06	19.17

LABO1414-001 08/07/2019

	Rates	Fringes
LABORER		
PLASTER CLEAN-UP LABORER....	\$ 34.82	20.02
PLASTER TENDER.....	\$ 37.37	20.02

Work on a swing stage scaffold: \$1.00 per hour additional.

PAIN0036-001 07/01/2018

	Rates	Fringes
Painters: (Including Lead Abatement)		
(1) Repaint (excludes San Diego County).....	\$ 27.59	14.92
(2) All Other Work.....	\$ 31.12	15.04

REPAINT of any previously painted structure. Exceptions: work involving the aerospace industry, breweries, commercial recreational facilities, hotels which operate commercial establishments as part of hotel service, and sports facilities.

PAIN0036-008 10/01/2018

	Rates	Fringes
DRYWALL FINISHER/TAPER.....	\$ 40.18	19.22

PAIN0036-015 06/01/2018

	Rates	Fringes
GLAZIER.....	\$ 42.20	25.50

FOOTNOTE: Additional \$1.25 per hour for work in a condor, from the third (3rd) floor and up Additional \$1.25 per hour for work on the outside of the building from a swing stage or any suspended contrivance, from the ground up

PLAS0200-009 08/01/2018

	Rates	Fringes
PLASTERER.....	\$ 36.86	18.00

PLAS0500-002 07/01/2019

	Rates	Fringes
CEMENT MASON/CONCRETE FINISHER....	\$ 37.00	25.53

PLUM0016-001 09/01/2018

	Rates	Fringes
PLUMBER/PIPEFITTER		
Plumber and Pipefitter		
All other work except		
work on new additions and		
remodeling of bars,		
restaurant, stores and		
commercial buildings not		
to exceed 5,000 sq. ft.		
of floor space and work		
on strip malls, light		
commercial, tenant		
improvement and remodel		
work.....	\$ 50.13	22.16
Work ONLY on new additions		
and remodeling of bars,		
restaurant, stores and		
commercial buildings not		
to exceed 5,000 sq. ft. of		
floor space.....	\$ 48.58	21.18
Work ONLY on strip malls,		
light commercial, tenant		
improvement and remodel		
work.....	\$ 37.10	19.51

ROOF0036-002 08/01/2019

	Rates	Fringes
ROOFER.....	\$ 39.52	17.47

FOOTNOTE: Pitch premium: Work on which employees are exposed to pitch fumes or required to handle pitch, pitch base or pitch impregnated products, or any material containing coal tar pitch, the entire roofing crew shall receive \$1.75 per hour ""pitch premium"" pay.

SFCA0669-002 04/01/2018

	Rates	Fringes
SPRINKLER FITTER.....	\$ 39.73	21.90

SHEE0105-003 01/01/2019

ISSUED BY ADDENDUM No. 4, ATTACHMENT "A"
Addendum No. 4, Page 20 of 24

LOS ANGELES (South of a straight line drawn between Gorman and Big Pines) and Catalina Island, INYO, KERN (Northeast part, East of Hwy 395), MONO ORANGE, RIVERSIDE, AND SAN BERNARDINO COUNTIES

	Rates	Fringes
SHEET METAL WORKER		
(1) Commercial - New Construction and Remodel work.....	\$ 44.28	28.46
(2) Industrial work including air pollution control systems, noise abatement, hand rails, guard rails, excluding aritechtrual sheet metal work, excluding A-C, heating, ventilating systems for human comfort....	\$ 44.28	28.46

 * TEAM0011-002 07/01/2019

	Rates	Fringes
TRUCK DRIVER		
GROUP 1.....	\$ 31.59	29.59
GROUP 2.....	\$ 31.74	29.59
GROUP 3.....	\$ 31.87	29.59
GROUP 4.....	\$ 32.06	29.59
GROUP 5.....	\$ 32.09	29.59
GROUP 6.....	\$ 32.12	29.59
GROUP 7.....	\$ 32.37	29.59
GROUP 8.....	\$ 32.62	29.59
GROUP 9.....	\$ 32.82	29.59
GROUP 10.....	\$ 33.12	29.59
GROUP 11.....	\$ 33.62	29.59
GROUP 12.....	\$ 34.05	29.59

WORK ON ALL MILITARY BASES:

PREMIUM PAY: \$3.00 per hour additional.

[29 palms Marine Base, Camp Roberts, China Lake, Edwards AFB, El Centro Naval Facility, Fort Irwin, Marine Corps Logistics Base at Nebo & Yermo, Mountain Warfare Training Center, Bridgeport, Point Arguello, Point Conception, Vandenberg AFB]

TRUCK DRIVERS CLASSIFICATIONS

GROUP 1: Truck driver

GROUP 2: Driver of vehicle or combination of vehicles - 2 axles; Traffic control pilot car excluding moving heavy equipment permit load; Truck mounted broom

GROUP 3: Driver of vehicle or combination of vehicles - 3 axles; Boot person; Cement mason distribution truck; Fuel truck driver; Water truck - 2 axle; Dump truck, less than 16 yds. water level; Erosion control driver

GROUP 4: Driver of transit mix truck, under 3 yds.; Dumpcrete truck, less than 6-1/2 yds. water level

GROUP 5: Water truck, 3 or more axles; Truck greaser and tire person (\$0.50 additional for tire person); Pipeline and utility working truck driver, including winch truck and plastic fusion, limited to pipeline and utility work; Slurry truck driver

GROUP 6: Transit mix truck, 3 yds. or more; Dumpcrete truck, 6-1/2 yds. water level and over; Vehicle or combination of vehicles - 4 or more axles; Oil spreader truck; Dump truck, 16 yds. to 25 yds. water level

GROUP 7: A Frame, Swedish crane or similar; Forklift driver; Ross carrier driver

GROUP 8: Dump truck, 25 yds. to 49 yds. water level; Truck repair person; Water pull - single engine; Welder

GROUP 9: Truck repair person/welder; Low bed driver, 9 axles or over

GROUP 10: Dump truck - 50 yds. or more water level; Water pull - single engine with attachment

GROUP 11: Water pull - twin engine; Water pull - twin engine with attachments; Winch truck driver - \$1.25 additional when operating winch or similar special attachments

GROUP 12: Boom Truck 17K and above

WELDERS - Receive rate prescribed for craft performing operation to which welding is incidental.

=====

Note: Executive Order (EO) 13706, Establishing Paid Sick Leave for Federal Contractors applies to all contracts subject to the Davis-Bacon Act for which the contract is awarded (and any solicitation was issued) on or after January 1, 2017. If this contract is covered by the EO, the contractor must provide employees with 1 hour of paid sick leave for every 30 hours they work, up to 56 hours of paid sick leave each year. Employees must be permitted to use paid sick leave for their own illness, injury or other health-related needs, including preventive care; to assist a family member (or person who is like family to the employee) who is ill, injured, or has other health-related needs, including preventive care; or for reasons resulting from, or to assist a family member (or person who is like family to the employee) who is a victim of, domestic violence, sexual assault, or stalking. Additional information on contractor requirements and worker protections under the EO is available at www.dol.gov/whd/govcontracts.

Unlisted classifications needed for work not included within the scope of the classifications listed may be added after award only as provided in the labor standards contract clauses (29CFR 5.5 (a) (1) (ii)).

The body of each wage determination lists the classification and wage rates that have been found to be prevailing for the cited type(s) of construction in the area covered by the wage determination. The classifications are listed in alphabetical order of ""identifiers"" that indicate whether the particular rate is a union rate (current union negotiated rate for local), a survey rate (weighted average rate) or a union average rate (weighted union average rate).

Union Rate Identifiers

A four letter classification abbreviation identifier enclosed in dotted lines beginning with characters other than ""SU"" or ""UAVG"" denotes that the union classification and rate were prevailing for that classification in the survey. Example:

PLUM0198-005 07/01/2014. PLUM is an abbreviation identifier of the union which prevailed in the survey for this classification, which in this example would be Plumbers. 0198 indicates the local union number or district council number where applicable, i.e., Plumbers Local 0198. The next number, 005 in the example, is an internal number used in processing the wage determination. 07/01/2014 is the effective date of the most current negotiated rate, which in this example is July 1, 2014.

Union prevailing wage rates are updated to reflect all rate changes in the collective bargaining agreement (CBA) governing this classification and rate.

Survey Rate Identifiers

Classifications listed under the ""SU"" identifier indicate that no one rate prevailed for this classification in the survey and the published rate is derived by computing a weighted average rate based on all the rates reported in the survey for that classification. As this weighted average rate includes all rates reported in the survey, it may include both union and non-union rates. Example: SULA2012-007 5/13/2014. SU indicates the rates are survey rates based on a weighted average calculation of rates and are not majority rates. LA indicates the State of Louisiana. 2012 is the year of survey on which these classifications and rates are based. The next number, 007 in the example, is an internal number used in producing the wage determination. 5/13/2014 indicates the survey completion date for the classifications and rates under that identifier.

Survey wage rates are not updated and remain in effect until a new survey is conducted.

Union Average Rate Identifiers

Classification(s) listed under the UAVG identifier indicate that no single majority rate prevailed for those classifications; however, 100% of the data reported for the classifications was union data. EXAMPLE: UAVG-OH-0010 08/29/2014. UAVG indicates that the rate is a weighted union average rate. OH indicates the state. The next number, 0010 in the example, is an internal number used in producing the wage determination. 08/29/2014 indicates the survey completion date for the classifications and rates under that identifier.

A UAVG rate will be updated once a year, usually in January of each year, to reflect a weighted average of the current negotiated/CBA rate of the union locals from which the rate is based.

WAGE DETERMINATION APPEALS PROCESS

1.) Has there been an initial decision in the matter? This can be:

- * an existing published wage determination
- * a survey underlying a wage determination
- * a Wage and Hour Division letter setting forth a position on a wage determination matter
- * a conformance (additional classification and rate) ruling

On survey related matters, initial contact, including requests for summaries of surveys, should be with the Wage and Hour Regional Office for the area in which the survey was conducted because those Regional Offices have responsibility for the Davis-Bacon survey program. If the response from this initial contact is not satisfactory, then the process described in 2.) and 3.) should be followed.

With regard to any other matter not yet ripe for the formal process described here, initial contact should be with the Branch of Construction Wage Determinations. Write to:

Branch of Construction Wage Determinations
Wage and Hour Division
U.S. Department of Labor
200 Constitution Avenue, N.W.
Washington, DC 20210

2.) If the answer to the question in 1.) is yes, then an interested party (those affected by the action) can request review and reconsideration from the Wage and Hour Administrator (See 29 CFR Part 1.8 and 29 CFR Part 7). Write to:

Wage and Hour Administrator
U.S. Department of Labor
200 Constitution Avenue, N.W.
Washington, DC 20210

The request should be accompanied by a full statement of the interested party's position and by any information (wage payment data, project description, area practice material, etc.) that the requestor considers relevant to the issue.

3.) If the decision of the Administrator is not favorable, an interested party may appeal directly to the Administrative Review Board (formerly the Wage Appeals Board). Write to:

Administrative Review Board
U.S. Department of Labor
200 Constitution Avenue, N.W.
Washington, DC 20210

4.) All decisions by the Administrative Review Board are final.

=====

END OF GENERAL DECISION"

ISSUED BY ADDENDUM No. 4, ATTACHMENT "A"
Addendum No. 4, Page 24 of 24



Patricia Romo, P.E.
Director of Transportation

COUNTY OF RIVERSIDE

TRANSPORTATION AND LAND MANAGEMENT AGENCY

Mojahed Salama, P.E.
Deputy for Transportation/Capital Projects
Richard Lantis, P.L.S.
Deputy for Transportation/Planning and
Development

Transportation Department

ADDENDUM NUMBER 5

Dated December 5, 2019

to the
Specifications and Contract Documents
for the construction of

Cajalco Road Combined Projects
Mead Valley Area
Project No. C6-0060, Federal Aid No. HSIPL 5956 (253)
C7-0035, C8-0079 and ZDST10

Bids Due: (Revised) Wednesday, December 18, 2019; 2:00 p.m.
14th Street Transportation Annex
3525 14th Street; Riverside, CA 92501
(951) 955-6780

This Addendum is issued pursuant to the Instructions to Bidders, Item No. 8, of the Contract Documents for the reference project. This Addendum is issued as a supplement to the specification and special provisions for the referenced project. The revisions to the specifications shall become a part of the Contract Documents, and each bidder shall acknowledge receipt thereof on the Bid (Proposal). Bidders are directed to sign this addendum as acknowledged and attach the signed addendum to the contractor's submitted proposal.

Note: During the advertisement period of this project, this document and attachments (if any) are available upon request at the office of the Transportation Department, and are available as a free download at the Transportation Department's website:

<http://rctlma.org/trans/Contractors-Corner/Notices-Inviting-Bids>

MODIFICATIONS / CLARIFICATIONS TO SPECIAL PROVISIONS:

Item 1: The new designated date and time for the receipt and opening of bids is revised as follows:

Wednesday, December 18, 2019; 2:00 p.m.
14th Street Transportation Annex
3525 14th Street; Riverside, CA 92501
(951) 955-6780

Item 2: Revised Proposal. Refer to "Proposal" pages B2-B7 and "Revised Proposal" Attachment "A" of Addendum No. 3. Delete and replace "Proposal" (pages B2 through B7) and "Revised Proposal" as issued by Addendum No. 3 with "Proposal (Revised)" attached herewith as **Attachment "A"**. The following changes have been made to the Proposal:

Note: Revisions made to the proposal by Addendum No. 5 are written with green font / green numbers in Attachment "A".

- a. The following bid items have been deleted:
Item 7, MINOR CONCRETE (TYPE "C" CURB) (CRS 202)

- b. The following bid items have been added:
Item 11.A, MINOR CONCRETE (CURB RAMP) [CALTRANS A88B, CASE CM]
Item 42.A, SHOULDER BACKING
- c. Item Estimated Quantity has been revised for the following bid items:
Item 11, MINOR CONCRETE (CURB RAMP) (CRS 403 - CASE B)
Item 18, PORTABLE CHANGEABLE MESSAGE SIGN
Item 42, ROADWAY EXCAVATION
Item 43, DITCH EXCAVATION
Item 45, ROCK BLANKET
Item 48, HOT MIX ASPHALT (TYPE A)
Item 49, PLACE HOT MIX ASPHALT DIKE (TYPE E) [CALTRANS A87B]
Item 50, PLACE HOT MIX ASPHALT (MISCELLANEOUS AREA) [OVERSIDE DRAIN]
Item 53, MINOR CONCRETE (MINOR STRUCTURE) [HEADWALL]
Item 57, 21" X 15" CORRUGATED STEEL PIPE ARCH (.079" THICK) (18" EQUIVALENT)
Item 58, 21" X 15" ALTERNATIVE FLARED END PIPE ARCH SECTION
Item 60, MINOR CONCRETE (SIDEWALK) [CRS 401 - 6']
- e. The following bid items are "Like Bid Items" found in Base Bid Schedules 1 and 4:
Items 42.A, and 95, SHOULDER BACKING

NOTE: Like bid items shall have the same unit bid price. See Instructions to Bidders, Section 24 "Like Bid Items", on page A18; corrections will apply if Like Bid items cost discrepancies are submitted. These provisions are only applicable to Like Bid items found in Based Bid

- Item 3: Time of Completion – 100 Calendar Days.** Refer to Addendum No. 3, Item 3, "Time of Completion". Delete Item 3 in Addendum 3. Calendar days allowed for Base Bid Schedules 1 through 4 and Alternate Bid Schedule 1 are revised:

For Base Bid Schedules 1 through 4 and Alternate Bid Schedule 1, the Contractor shall diligently prosecute the work to completion before the expiration of **100 Calendar Days** from the date stated in the "Notice to Proceed".

The Contractor will not be allowed to perform work, pertaining to Base Bid Schedules 1 through 4 and Alternate Bid Schedule 1, during the following County observed holiday weekends:

- Memorial Day Weekend - Saturday May 23, 2020 thru Monday May 25, 2020
- Fourth of July Weekend - Friday July 3, 2020 thru Sunday July 5, 2020

- Item 4: Modified Hours of Work.** Refer to Addendum No. 3, Item 4, "Modified Hours of Work". Delete Item 4 in Addendum 3. Special Provisions, Section 00-1.03(A), "Modified Hours of Work", are revised and made a part hereby.

Refer to Section 00-1.03(A) "Modified Hours of Work," on pages 3 and 4 of the Special Provisions.

Delete paragraphs 1 through 5 in Section 00-1.03(A) and replace them with the following:

For Cajalco Road Interim Safety Project, Brown Street to Day Street, Project No. C6-0060, Federal Aid No. – HSIPL 5956 (253); and Cajalco Road at Day Street, and Cajalco Road at Alexander Street Traffic Signal and Lighting Project, Project No. C7-0035; and Cajalco Road Resurfacing Project, Alexander Street to Brown Street, Project No. C8-0079

Hours of work as stated elsewhere in these Special Provisions are modified below and applied to this project. These hours of work shall be considered as regular working hours.

- Working hours shall be between **8:00 a.m.** and **6:00 p.m.** from Monday through Friday.
Lane closures will not be allowed from Monday through Friday.

A minimum of one travel lane shall be maintained in each direction throughout the duration of the construction of the project.

- Working hours shall be between **8:00 a.m.** and **8:00 p.m.** on Saturdays and Sundays.
Lane closures may be approved by the Engineer only for Saturdays and Sundays.
Unless otherwise approved by the Engineer, **lane closures shall only be allowed to perform the following construction operations:** saw-cutting, removal and construction of drainage facilities, dig-out repairs, roadway paving, traffic signal installation, and striping.

Flagging may be required between the working hours at the discretion of the Engineer.

Contractor shall maintain access for local residents, businesses and their employees on Cajalco Road, Brown Street, Florence Street, Haines Street, Clark Street, Robinson Street, and Day Street when construction is in progress.

Although the County has provided the Contractor with an opportunity to work extended hours, the Contractor shall not be entitled to reimbursement for extra costs associated with performing work outside conventional business hours, including but not limited to overtime rates associated with night, weekend, or holiday work.

- Item 5: Additional Liquidated Damages – Completion of Work before August 1st, 2020.** Refer to Section 00-1.04 “Liquidated Damages,” on pages 4 and 5 of the Special Provisions. The following Special Provisions for “Liquidated Damages” are added and made part hereby:

The Contractor shall complete all the improvements on Cajalco Road (items of work under Base Bid Schedules 1 through 4 and Alternate Bid Schedule 1) prior to **August 1st, 2020**, with additional liquidated damages of **\$5,000.00** per calendar day, for each and every calendar day’s delay in finishing the work beyond August 1st, 2020.

- Item 6: Communication and Coordination with RTA.** Refer to Section 10 “General,” on pages 21 and 22 of the Special Provisions. Delete the paragraph regarding “Bus Service – Coordination with RTA” on page 22 of the Special Provisions and replace it with the following paragraph:

Bus Service – Coordination with Riverside Transit Agency (RTA)

The RTA is the main transit agency for western Riverside County and provides local and regional services throughout the region. Attention is directed to Section 00-1.12 “Cooperation,” of the Special Provisions, regarding communication and coordination with other agencies during construction. The Contractor must, on a regular basis, communicate and cooperate with RTA regarding bus stops located in the vicinity of the projects. Contractor shall contact RTA a minimum of 10 days prior to the start of construction operations that will affect or temporarily close/block a bus stop. No two consecutive bus stops shall be blocked at the same time during the Contractor construction operations. RTA contact information will be provided to the awarded Contractor at the pre-construction meeting.

Item 7: Closure Requirements and Conditions. Refer to Section 12-4.03, "Closure Requirements and Conditions," on pages 26 and 27 of the Special Provisions.

Section 12-4.03, Closure Requirements and Conditions, is deleted.

Full road closure and night time work for Cajalco Road will not be permitted.

Item 8: Pedestrian Path. Refer to Section 12-5.01, "Traffic Control System/ Public Convenience/ Public Safety," on pages 28 and 29 of the Special Provisions. The following Special Provisions are added to Section 12-5.01, and made part hereby:

The contractor must accommodate and maintain a walking path for pedestrian access at all times along Cajalco Road within the project limits.

Item 9: Place Hot Mix Asphalt Dike (Type E). Refer to Section 39-1.14, "Miscellaneous Areas and Dikes", on pages 74 and 75 of the Special Provisions, and bid item 49, Place Hot Mix Asphalt Dike (Type E) [Caltrans A87B]. The following Special Provisions are added to Section 39-1.14, and made part hereby:

Although deleted from the plans by Addendum No. 5, the contractor will be required to construct Hot Mix Asphalt Dike (Type E) at various locations along Cajalco Road. The specific locations for placement of Hot Mix Asphalt Dike (Type E) will be determined during construction in the field as directed by the Engineer.

MODIFICATIONS / CLARIFICATIONS TO THE PLANS:

Item 10: Revisions to the Construction Notes on the plans.

Construction Notes. Refer to Construction Notes in the Cajalco Road Interim Safety Project plans. Delete Construction Notes 9, 10, 13, 14, 16, 19, 25, 37 and 40 and replace them with the following respective Construction Notes:

- 9 INSTALL CHAIN LINK FENCE IN-KIND
- 10 CONSTRUCT 0.50' HOT MIX ASPHALT (HMA) OVER 0.60' AGGREGATE BASE OVER COMPACTED SUBGRADE FOR WIDENING SECTION. FINAL LIFT OF HMA SHALL BE 0.20
- 13 INSTALL 15' CHAIN LINK DOUBLE SWING GATE IN-KIND
- 14 CONSTRUCT CROSS GUTTER AND SPANDRELS PER RIVERSIDE CO. STD PLAN 209
- 16 INSTALL MAILBOX. MAILBOX LOCATION, FOUNDATION ANCHOR BOLTS, AND BOLT HOLES SHALL CONFORM TO RIVERSIDE CO. STD AND SPECIFICATIONS OR USPS STANDARDS AS APPLICABLE
- 19 INSTALL 16' CHAIN LINK DOUBLE SWING GATE IN-KIND
- 25 CONSTRUCT GUARDRAIL END TREATMENT PER CALTRANS STD PLAN A77P1 APPROVED FOR USE IN CALTRANS AUTHORIZED MATERIAL LIST
- 37 INSTALL 12' CHAIN LINK DOUBLE SWING GATE IN-KIND
- 40 ABANDON IN PLACE. REMOVE CONFLICTING PORTIONS

Item 11: Plan sheet revisions.

Refer to Plan Sheets for Cajalco Road Interim Safety Project. The following Plan sheets are revised and issued as **Attachment "B"**. Delete and replace the following twenty-seven (27) plan sheets from the set:

Partial summary note of changes: Most plan sheets have a revision bubble/cloud. The following is a partial summary of plan sheet revision notes.

1. Plan sheet 2 of 48, X-1; Revised Construction Note 30. Deleted Construction Notes 7, 31, 32, 33, 34 and 35. Deleted Type E dikes and earthen ditches from typical sections.
2. Plan sheet 7 of 48, L-1; deleted Type E dike.
3. Plan sheet 8 of 48, L-2; added curb ramp at NW corner of Cajalco and Florence; added break in curb at NE corner; deleted Type E dike and Type C curb.
4. Plan sheet 9 of 48, L-3; deleted Type E dike and Type C curb.
5. Plan sheet 10 of 48, L-4; deleted Type E dike and Type C curb.
6. Plan sheet 11 of 48, L-5; added curb ramps at NW and NE corners of Cajalco and Robinson; deleted Type E dike and Type C curb.
7. Plan sheet 12 of 48, L-6; deleted Type E dike and Type C curb.
8. Plan sheet 13 of 48, L-7; deleted Type E dike and Type C curb.
9. Plan sheet 14 of 48, L-8; added concrete bus pad.
10. Plan sheet 15 of 48, L-9; deleted Type E dike and Type C curb.
11. Plan sheet 17 of 48, C-2
12. Plan sheet 18 of 48, C-3; added curb ramps and curb ramp details.
13. Plan sheet 19 of 48, C-4
14. Plan sheet 20 of 48, C-5
15. Plan sheet 21 of 48, C-6
16. Plan sheet 22 of 48, C-7
17. Plan sheet 23 of 48, C-8
18. Plan sheet 24 of 48, C-9; extended sidewalk to added curb ramp on C-10.
19. Plan sheet 25 of 48, C-10; added curb ramps and curb ramp details.
20. Plan sheet 26 of 48, C-11
21. Plan sheet 28 of 48, C-13; deleted Details 2, 3, 4, 5 and 6. Revised Detail 1.
22. Plan sheet 29 of 48, DG-1; revised invert elevation.
23. Plan sheet 30 of 48, DG-2; deleted earthen ditch and overside drain on north side of Cajalco.
24. Plan sheet 31 of 48, DG-3; deleted earthen ditches and overside drains.
25. Plan sheet 32 of 48, DG-4; deleted earthen ditches.
26. Plan sheet 33 of 48, DG-5; deleted earthen ditches and overside drains.
27. Plan sheet 34 of 48, DG-6; deleted earthen ditches and overside drains.

Note: Revised plan sheet(s) is (are) posted on the County website and available for download during the advertisement period.

<http://rctlma.org/trans/Contractors-Corner/Notices-Inviting-Bids>


ATTACHMENTS

A – Revised Proposal


B – Revised Plans Sheets


This addendum has been prepared under the direction of the following registered Civil Engineer(s):

Recommended by:

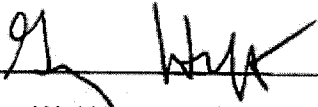


Gregory W. Hefter, PE

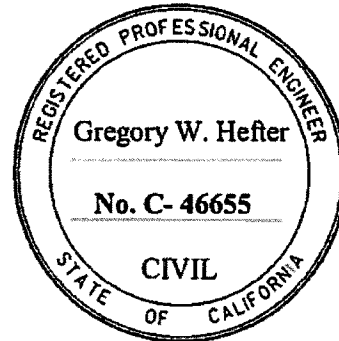

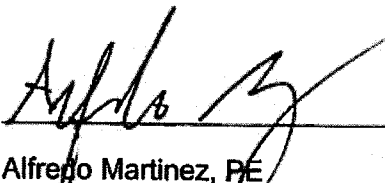


Alfredo Martinez, PE
Senior Civil Engineer

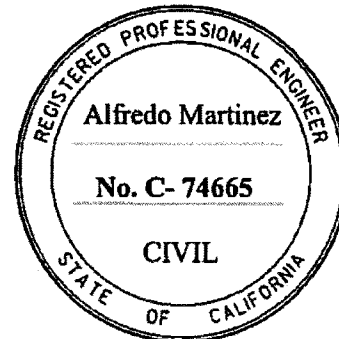

Concurrence:



Khalid Nasim, PE
Engineering Division Manager

Acknowledged: _____ **Date:** _____
(Contractor)

JRJ: jrj:rr

Note: Refer to Instruction to Bidders Item No. 8, "Addenda". Submission of all addendum pages and non-bidding document attachments of addendum are not necessary for Bid submittal. Submittal of this acknowledgement page is adequate for Bid reception. Bidders are reminded to list addendum number(s) received on the first page of the Bid form (Proposal).

Cajalco Road Combined Projects
Mead Valley Area
Project No. C6-0060, Federal Aid No. HSIPL 5956 (253), C7-0035, C8-0079, and ZDST10

REVISED PROPOSAL

ITEM No.	ITEM CODE	ITEM	Like Bid Item*	UNIT	ESTIMATED QUANTITY	ITEM PRICE (IN FIGURES)	TOTAL (IN FIGURES)
BASE BID SCHEDULE 1 - CAJALCO ROAD INTERIM SAFETY PROJECT: Brown St to Day St							
1	760090	MOBILIZATION, DEMOBILIZATION, AND FINAL CLEANUP	----	LS	1		
2	000001	ITEM DELETED PER ADDENDUM No. 3	----	----	-----	-----	-----
3	000001	ITEM DELETED PER ADDENDUM No. 3	----	----	-----	-----	-----
4	000001	ITEM DELETED PER ADDENDUM No. 3	----	----	-----	-----	-----
5	011513	SAWCUT ASPHALT CONCRETE PAVEMENT	----	LF	16,190		
6	017305	MINOR CONCRETE (CURB AND GUTTER) (CRS 201) [TYPE A-8]	----	LF	2,066		
7	000001	ITEM DELETED PER ADDENDUM No. 5	----	----	-----	-----	-----
8	017309	MINOR CONCRETE (TYPE "D" CURB) (CRS 204)	----	LF	236		
9	037300	MINOR CONCRETE (RETAINING CURB, H=8")	----	LF	120		
10	017315	MINOR CONCRETE (CURB RAMP) (CRS 403 - CASE A AND B CASE MODIFIED)	----	EA	8		
11	017316	MINOR CONCRETE (CURB RAMP) (CRS 403 - CASE B)	----	EA	6		
11.A	037301	MINOR CONCRETE (CURB RAMP) [CALTRANS A88B, CASE CM]	----	EA	1		
12	018001	FENCE (INSTALL WROUGHT IRON FENCE)	----	LF	68		
13	066102	DUST ABATEMENT	----	LS	1		
14	000001	ITEM DELETED PER ADDENDUM No. 3	----	----	-----	-----	-----
15	074020	WATER POLLUTION CONTROL	----	LS	1		
16	080050	PROGRESS SCHEDULE (CRITICAL PATH METHOD)	----	LS	1		
17	120100	TRAFFIC CONTROL SYSTEM	----	LS	1		
18	128651	PORTABLE CHANGEABLE MESSAGE SIGN	----	EA	20		
19	150608	REMOVE CHAIN LINK FENCE	----	LF	2,440		
20	000001	ITEM DELETED PER ADDENDUM No. 3	----	----	-----	-----	-----
21	153140	REMOVE CONCRETE SIDEWALK	----	SQYD	240		
22	150605	REMOVE FENCE (WROUGHT IRON)	----	LF	49		
23	150620	REMOVE GATE	----	EA	2		
24	000001	ITEM DELETED PER ADDENDUM No. 3	----	----	-----	-----	-----
25	000001	ITEM DELETED PER ADDENDUM No. 3	----	----	-----	-----	-----

Addendum No. 5, Page 8 of 40

ITEM No.	ITEM CODE	ITEM	Like Bid Item*	UNIT	ESTIMATED QUANTITY	ITEM PRICE (IN FIGURES)	TOTAL (IN FIGURES)
BASE BID SCHEDULE 1 - CAJALCO ROAD INTERIM SAFETY PROJECT: Brown St to Day St							
26	000001	ITEM DELETED PER ADDENDUM No. 3	----	----	-----	-----	-----
27	820410	SALVAGE ROADSIDE SIGN	Like 7	EA	2		
28	150809	REMOVE CULVERT (LF)	----	LF	133		
29	150820	REMOVE INLET	----	EA	1		
30	031500	RELOCATE BUS BENCH / BUS BENCH AND SHELTER	----	EA	5		
31	152370	RELOCATE AND INSTALL MAILBOX	----	EA	9		
32	152386	RELOCATE ROADSIDE SIGN-ONE POST	----	EA	15		
33	152387	RELOCATE ROADSIDE SIGN-TWO POST	----	EA	1		
34	153120	REMOVE CONCRETE [PAD]	----	SF	254		
35	153121	REMOVE CONCRETE (DITCH)	----	SQFT	2,250		
36	031501	REMOVE BOLLARD	----	EA	8		
37	031502	REMOVE CONCRETE DRIVEWAY	----	SQFT	149		
38	155231	CULVERT SLURRY-CEMENT BACKFILL (MOD)	----	CY	25		
39	153215	REMOVE CONCRETE (CURB AND GUTTER)	----	LF	579		
40	160101	CLEARING AND GRUBBING	----	LS	1		
41	170101	DEVELOP WATER SUPPLY	----	LS	1		
42	190101 (F)	ROADWAY EXCAVATION	Like 1	CY	8,310		
42.A	190185	SHOULDER BACKING	Like 9	LF	9,730		
43	194001	DITCH EXCAVATION	----	CY	185		
44	198010 (F)	IMPORTED BORROW	----	CY	1,630		
45	200114	ROCK BLANKET	----	SQYD	604		
46	220101	FINISHING ROADWAY	----	LS	1		
47	260201	CLASS 2 AGGREGATE BASE	----	CY	4,820		
48	390132	HOT MIX ASPHALT (TYPE A)	Like 2	TON	6,850		
49	394076	PLACE HOT MIX ASPHALT DIKE (TYPE E) [CALTRANS A87B]	----	LF	1,500		
50	394090	PLACE HOT MIX ASPHALT (MISCELLANEOUS AREA) [OVERSIDE DRAIN]	----	SQYD	35		
51	401050	JOINTED PLAIN CONCRETE PAVEMENT	----	CY	260		
52	510501	MINOR CONCRETE (MODIFIED CURB OUTLET) [CRS 308]	----	EA	1		

Addendum No. 5, Page 9 of 40

ITEM No.	ITEM CODE	ITEM	Like Bid Item*	UNIT	ESTIMATED QUANTITY	ITEM PRICE (IN FIGURES)	TOTAL (IN FIGURES)
BASE BID SCHEDULE 1 - CAJALCO ROAD INTERIM SAFETY PROJECT: Brown St to Day St							
53	510502	MINOR CONCRETE (MINOR STRUCTURE) [HEADWALL]	----	CY	15		
54	566011	ROADSIDE SIGN - ONE POST	Like 3	EA	13		
55	650018	24" REINFORCED CONCRETE PIPE (RCP)	----	LF	144		
56	665037	36" CORRUGATED STEEL PIPE (.079" THICK)	----	LF	96		
57	667005	21" X 15" CORRUGATED STEEL PIPE ARCH (.079" THICK) (18" EQUIVALENT)	----	LF	100		
58	705376	21" X 15" ALTERNATIVE FLARED END PIPE ARCH SECTION	----	EA	5		
59	017302	MINOR CONCRETE (CROSS-GUTTER) (CRS 209) [AND SPANDRELS]	----	CY	190		
59.A	731516	MINOR CONCRETE (DRIVEWAY)	----	CY	27		
60	731521	MINOR CONCRETE (SIDEWALK) [CRS 401 - 6']	----	CY	198		
61	800360	CHAIN LINK FENCE (TYPE CL-6)	----	LF	2,103		
62	802580	12' CHAIN LINK GATE (TYPE CL-6) [SWING GATE]	----	EA	1		
63	802620	15' CHAIN LINK GATE (TYPE CL-6) [SWING GATE]	----	EA	6		
64	802620	16' CHAIN LINK GATE (TYPE CL-6) [SWING GATE]	----	EA	1		
65	832005	MIDWEST GUARDRAIL SYSTEM	----	LF	72		
66	839585	ALTERNATIVE FLARED TERMINAL SYSTEM	----	EA	2		
67	840501	THERMOPLASTIC TRAFFIC STRIPE	----	LF	100		
68	840515	THERMOPLASTIC PAVEMENT MARKING	Like 4	SQFT	2,198		
69	000001	ITEM DELETED PER ADDENDUM No. 3	----	----	-----	-----	-----
70	840656	PAINT TRAFFIC STRIPE (2-COAT)	Like 5	LF	27,470		
71	850111	PAVEMENT MARKER (RETROREFLECTIVE)	Like 6	EA	1,110		
72	860201	SIGNAL AND LIGHTING (BROWN ST)	----	LS	1		
73	860201	SIGNAL AND LIGHTING (CLARK ST)	----	LS	1		
73.A	013908	ASPHALT CONCRETE DRIVEWAY	Like 8	SQFT	18,182		

Addendum No. 5, Page 10 of 40

BASE BID SCH. 1

SUB-TOTAL: _____ \$ _____

ITEMS 1-73.A "WORDS"

* NOTE: See Instructions to Bidders, Section 24 "Like Bid Items", on page A18; corrections will apply if Like Bid Items cost discrepancies are submitted. Applicable to Base Bid Schedules 1, 2, and 4.

ITEM No.	ITEM CODE	ITEM	Like Bid Item*	UNIT	ESTIMATED QUANTITY	ITEM PRICE (IN FIGURES)	TOTAL (IN FIGURES)
BASE BID SCHEDULE 2 - CAJALCO ROAD RESURFACING WORK: Brown St to Day St							
74	398200	COLD PLANE ASPHALT CONCRETE PAVEMENT	-----	SQYD	22,505		
75	190101 (F)	ROADWAY EXCAVATION	Like 1	CY	620		
76	390132	HOT MIX ASPHALT (TYPE A)	Like 2	TON	4,740		
77	000001	ITEM DELETED PER ADDENDUM No. 3	----	----	-----	-----	-----
77.A	414111	ROUT AND SEAL RANDOM CRACKS	-----	LS	1		
77.B	010602	MISCELLANEOUS WORK (AS DIRECTED)	-----	FA	1	30,000.00	30,000.00

BASE BID SCH. 2

SUB-TOTAL: _____ \$ _____
ITEMS 74-77.B "WORDS"

* NOTE: See Instructions to Bidders, Section 24 "Like Bid Items", on page A18; corrections will apply if Like Bid items cost discrepancies are submitted. Applicable to Base Bid Schedules 1, 2, and 4.

BASE BID SCHEDULE 3 - TRAFFIC SIGNALS AT DAY STREET AND ALEXANDER STREET

78	860201	SIGNAL AND LIGHTING (ALEXANDER ST)	N/A	LS	1		
79	860201	SIGNAL AND LIGHTING (DAY ST)	N/A	LS	1		

BASE BID SCH. 2

SUB-TOTAL: _____ \$ _____
ITEMS 78-79 "WORDS"

ALTERNATIVE BID SCHEDULE 1 - EASTERN MUNICIPAL WATER DISTRICT FACILITIES ADJUSTMENTS

80	152440	ADJUST MANHOLE TO GRADE	N/A	EA	1		
81	000001	ITEM DELETED PER ADDENDUM No. 3	----	----	-----	-----	-----

ALT. BID SCH. 1

SUB-TOTAL: _____ \$ _____
ITEMS 80-81 "WORDS"

ALTERNATIVE BID SCHEDULE 2 - SOCAL GAS COMPANY FACILITIES ADJUSTMENTS

82	000001	ITEM DELETED PER ADDENDUM No. 3	----	----	-----	-----	-----
----	--------	---------------------------------	------	------	-------	-------	-------

ALT. BID SCH. 2

SUB-TOTAL: _____ NOT APPLICABLE PER ADDENDUM No. 3 \$ _____ N/A
ITEM 82 "WORDS"

Addendum No. 5, Page 11 of 40

ITEM No.	ITEM CODE	ITEM	Like Bid Item*	UNIT	ESTIMATED QUANTITY	ITEM PRICE (IN FIGURES)	TOTAL (IN FIGURES)
BASE BID SCHEDULE 4 - CAJALCO ROAD RESURFACING PROJECT: Alexander Street to Brown Street							
83	190101 (F)	ROADWAY EXCAVATION	Like 1	CY	170		
84	390132	HOT MIX ASPHALT (TYPE A)	Like 2	TON	1,380		
85	820840	ROADSIDE SIGN - ONE POST	Like 3	EA	1		
86	840515	THERMOPLASTIC PAVEMENT MARKING	Like 4	SQFT	130		
87	840656	PAINT TRAFFIC STRIPE (2-COAT)	Like 5	LF	6,000		
88	810230	PAVEMENT MARKER (RETROREFLECTIVE)	Like 6	EA	200		
89	100100	DEVELOP WATER SUPPLY	----	LS	1		
90	120100	TRAFFIC CONTROL SYSTEM	----	LS	1		
91	130200	PREPARE WATER POLLUTION CONTROL PROGRAM	----	LS	1		
92	170103	CLEARING AND GRUBBING	----	LS	1		
93	066100	DUST ABATEMENT	----	LS	1		
94	414111	ROUT AND SEAL RANDOM CRACKS	----	LS	1		
95	190185	SHOULDER BACKING	Like 9	LF	3,700		
96	013908	ASPHALT CONCRETE DRIVEWAY	Like 8	SQFT	8,000		
97	394090	PLACE HOT MIX ASPHALT (MISCELLANEOUS AREA)	----	SQYD	13		
98	000001	ITEM DELETED PER ADDENDUM No. 3	----	----	-----	-----	-----
99	820410	SALVAGE ROADSIDE SIGN	Like 7	EA	1		
100	846035	REMOVE THERMOPLASTIC PAVEMENT MARKING	----	SQFT	280		
101	010602	MISCELLANEOUS WORK (AS DIRECTED)	----	FA	1	30,000.00	30,000.00
101.A	066105	RESIDENT ENGINEERS OFFICE	----	LS	1		
101.B	066061	CONSTRUCTION ZONE ENHANCEMENT ENFORCEMENT PROGRAM (COZEEP)	----	FA	1	50,000.00	50,000.00

Addendum No. 5, Page 12 of 40

BASE BID SCH. 4

SUB-TOTAL:

ITEMS 83-101.B

"WORDS"

\$

* NOTE: See Instructions to Bidders, Section 24 "Like Bid Items", on page A18; corrections will apply if Like Bid items cost discrepancies are submitted. Applicable to Base Bid Schedules 1, 2, and 4.

ITEM No.	ITEM CODE	ITEM	Like Bid Item*	UNIT	ESTIMATED QUANTITY	ITEM PRICE (IN FIGURES)	TOTAL (IN FIGURES)
BASE BID SCHEDULE 5 - WASHINGTON STREET YARD RESURFACING PROJECT							
102	100100	DEVELOP WATER SUPPLY	N/A	LS	1		
103	120100	TRAFFIC CONTROL SYSTEM	N/A	LS	1		
104	130200	PREPARE WATER POLLUTION CONTROL PROGRAM	N/A	LS	1		
105	066100	DUST ABATEMENT	N/A	LS	1		
106	000003	SPEED BUMP	N/A	LF	60		
107	190101(F)	ROADWAY EXCAVATION	N/A	CY	850		
108	390132	HOT MIX ASPHALT (TYPE A)	N/A	TON	1,800		
109	017307	MINOR CONCRETE (TYPE "C" CURB) (CRS 202)	N/A	LF	200		
110	810230	PAVEMENT MARKER (RETROREFLECTIVE)	N/A	EA	60		
111	820410	SALVAGE ROADSIDE SIGN	N/A	EA	3		
112	820840	ROADSIDE SIGN - ONE POST	N/A	EA	4		
113	840515	THERMOPLASTIC PAVEMENT MARKING	N/A	SQFT	100		
114	840656	PAINT TRAFFIC STRIPE (2-COAT)	N/A	LF	630		
115	010602	MISCELLANEOUS WORK (AS DIRECTED)	N/A	FA	1	20,000.00	20,000.00

BASE BID SCH. 5

SUB-TOTAL:

ITEMS 102-115

"WORDS"

\$

* NOTE: Instructions to Bidders, Section 24 "Like Bid Items", on page A18; is not applicable to the bid items in Base Bid Schedule 5.


BASE BID TOTAL:

ITEMS 1-115

"WORDS"

\$

Addendum No. 5, Page 13 of 40

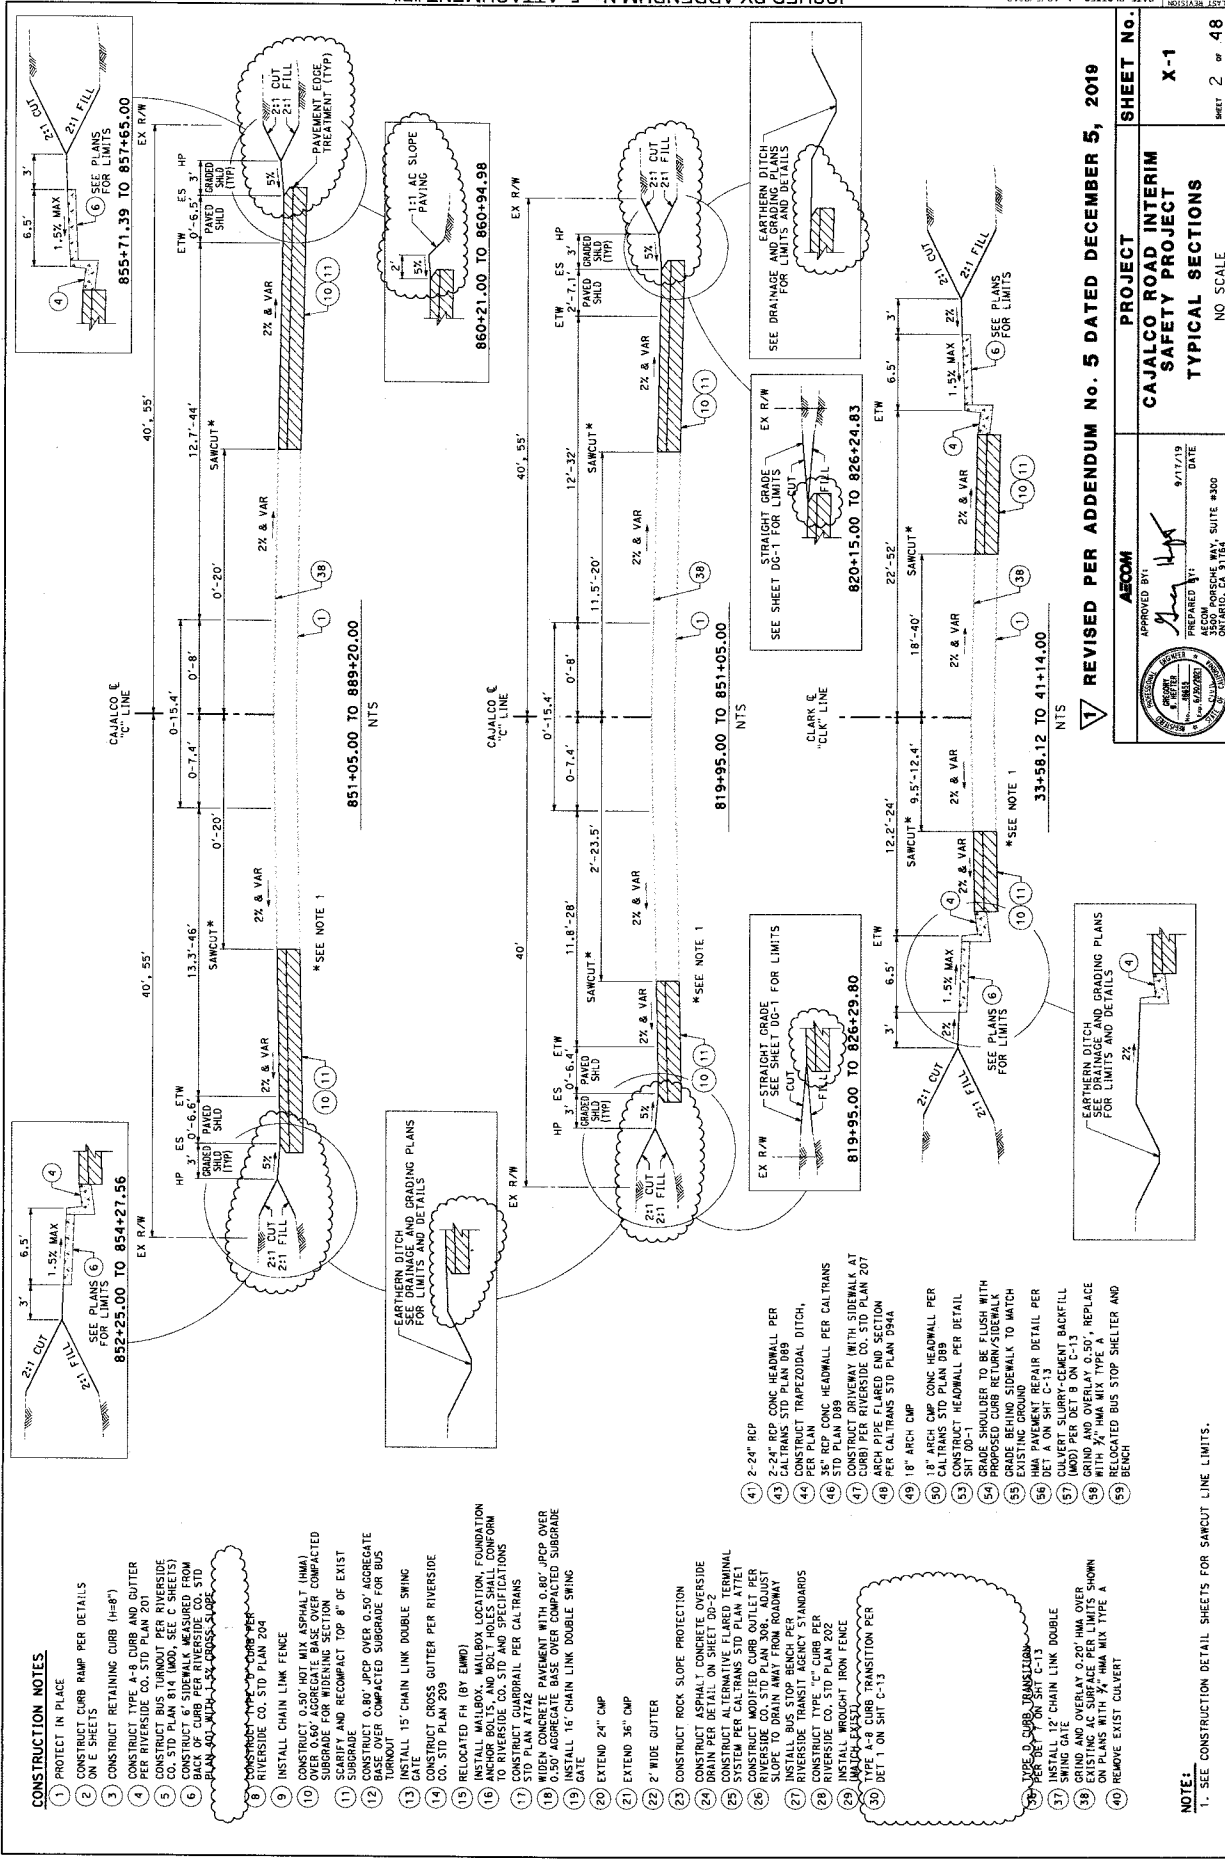

CONSTRUCTION NOTES

1. PROTECT IN PLACE
2. CONSTRUCT CURB RAMP PER DETAILS ON E SHEETS
3. CONSTRUCT RETAINING CURB (H=8') PER RIVERSIDE CO. STD PLAN 201
4. CONSTRUCT TYPE A-4 CURB AND GUTTER PER RIVERSIDE CO. STD PLAN 201
5. CONSTRUCT BUS TURNOUT PER RIVERSIDE CO. STD PLAN 814 (MOD. SEE C SHEETS)
6. CONSTRUCT 6" SIDEWALK MEASURED FROM PLAN 401 WITH 1.5% CROSS-SLOPE
7. CONSTRUCT 12" CHAIN LINK DOUBLE SING PER RIVERSIDE CO. STD PLAN 204
8. CONSTRUCT 15" CHAIN LINK DOUBLE SING PER RIVERSIDE CO. STD PLAN 204
9. INSTALL CHAIN LINK FENCE
10. CONSTRUCT 0.50" HOT MIX ASPHALT (HMA) OVER 0.50" AGGREGATE BASE OVER COMPACTED SUBGRADE
11. SCAFFRY AND RECOMPACT TOP 6" OF EXIST SUBGRADE
12. CONSTRUCT 0.80" JPCP OVER 0.50" AGGREGATE BASE OVER COMPACTED SUBGRADE FOR BUS GATE
13. INSTALL 15" CHAIN LINK DOUBLE SING PER RIVERSIDE CO. STD PLAN 209
14. CONSTRUCT GROSS GUTTER PER RIVERSIDE CO. STD PLAN 209
15. RELOCATED FR (BY EMMO)
16. INSTALL MAILBOX. MAILBOX LOCATION, FOUNDATION ANCHOR BOLTS, AND DOT HOLES SHALL CONFORM WITH RIVERSIDE COUNTY SPECIFICATIONS
17. CONSTRUCT GUARDRAIL PER CALTRANS STD PLAN AT72
18. WIDEN CONCRETE PAVEMENT WITH 0.80" JPCP OVER 0.50" AGGREGATE BASE OVER COMPACTED SUBGRADE DATE
19. INSTALL 16" CHAIN LINK DOUBLE SING
20. EXTEND 24" CMP
21. EXTEND 36" CMP
22. 2' WIDE GUTTER
23. CONSTRUCT ROCK SLOPE PROTECTION
24. CONSTRUCT ASPHALT CONCRETE OVERSIDE CURB OVER EXISTING ASPHALT CONCRETE TERMINAL SYSTEM PER CALTRANS STD PLAN AT71
25. RIVERSIDE CO. STD PLAN 308, ADJUST SLOPE TO 10% TO MATCH EXISTING ROADWAY
26. RIVERSIDE TRANSIT AGENCY STANDARDS
27. CONSTRUCT TYPE "C" CURB PER RIVERSIDE CO. STD PLAN 202
28. INSTALL WROUGHT IRON FENCE PER RIVERSIDE CO. STD PLAN 202
29. TYPE "B" CURB TRANSITION PER DET 1 ON SHT C-13
30. 18" ARCH CMP
31. 18" ARCH CMP CONG HEADWALL PER CALTRANS STD PLAN D89
32. CONSTRUCT HEADWALL PER DETAIL SHT 00-1
33. 18" SHOULDERS TO BE FLUSH WITH PROPOSED CURB RETURN/SIDEWALK
34. GRADE BEHIND SIDEWALK TO MATCH EXISTING GROUND
35. HMA PAVEMENT REPAIR DETAIL PER CALTRANS STD PLAN D89
36. 12" CHAIN LINK DOUBLE SING GATE
37. 12" CHAIN LINK DOUBLE SING GATE OVERLAY 0.50" HMA OVER EXISTING AC SURFACE PER LIMITS SHOWN ON PLANS WITH 1/4" HMA MIX TYPE A
38. REMOVE EXIST CURB
39. REMOVE EXIST CURB
40. REMOVE EXIST CURB
41. 2-24" RCP
42. RCP CONG HEADWALL PER CALTRANS STD PLAN D89
43. CONSTRUCT TRAPEZOIDAL DITCH, PER PLAN
44. RCP CONG HEADWALL PER CALTRANS CURB) PER RIVERSIDE CO. STD PLAN 207
45. CONSTRUCT DRIVEWAY WITH SIDEWALK AT CURB) PER RIVERSIDE CO. STD PLAN 207
46. ARCH PIPE FLARED END SECTION PER CALTRANS STD PLAN D94A
47. 18" ARCH CMP
48. 18" ARCH CMP CONG HEADWALL PER CALTRANS STD PLAN D89
49. CONSTRUCT HEADWALL PER DETAIL SHT 00-1
50. 18" SHOULDERS TO BE FLUSH WITH PROPOSED CURB RETURN/SIDEWALK
51. GRADE BEHIND SIDEWALK TO MATCH EXISTING GROUND
52. HMA PAVEMENT REPAIR DETAIL PER CALTRANS STD PLAN D89
53. 12" CHAIN LINK DOUBLE SING GATE
54. 12" CHAIN LINK DOUBLE SING GATE OVERLAY 0.50" HMA OVER EXISTING AC SURFACE PER LIMITS SHOWN ON PLANS WITH 1/4" HMA MIX TYPE A
55. REMOVE EXIST CURB
56. REMOVE EXIST CURB
57. REMOVE EXIST CURB
58. REMOVE EXIST CURB
59. REMOVE EXIST CURB

NOTE:

1. SEE CONSTRUCTION DETAIL SHEETS FOR SAWCUT LINE LIMITS.

BORDER LAST REVISED 07/21/2015

PROJECT: CAJALCO ROAD INTERIM SAFETY PROJECT
 TYPICAL SECTIONS

NO. SCALE: WO CG-0060

FILE NO.: 967-DD

SHEET 2 OF 48


DATE: 9/17/19

APPROVED BY: [Signature]

DATE: 9/17/19

PROJECT NO.: 580 RIVERSIDE WAY, SUITE #300
 SAN DIEGO, CA 92108

ISSUED BY ADDENDUM NO. 5, ATTACHMENT 'B'

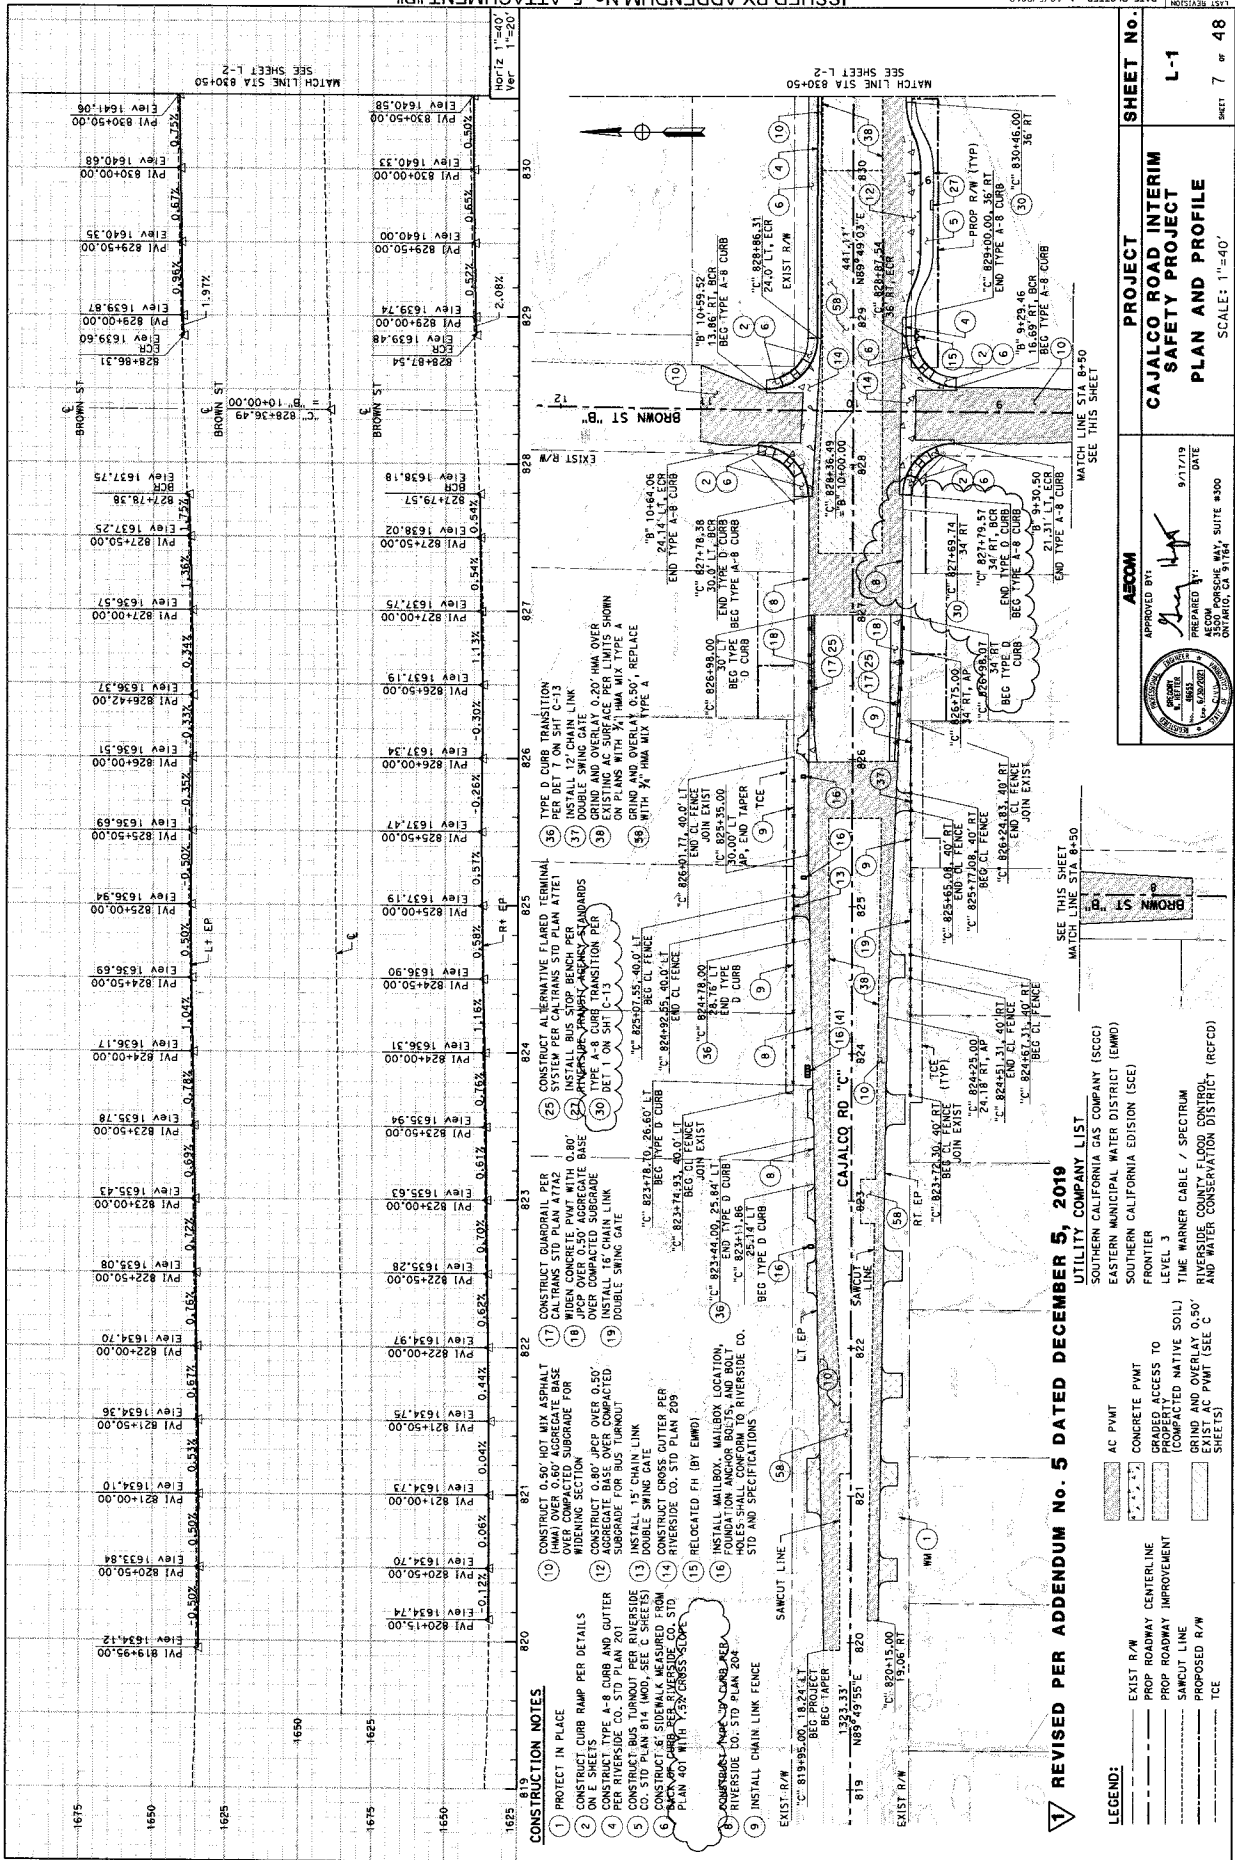

Station	Elevation	Grade (%)	Notes
PVI 819+95.00	1634.12	-0.50%	CONSTRUCT CURB RAMP PER DETAILS ON E SHEETS A-B CURB AND GUTTER PER RIVERSIDE CO. STD PLAN 209
PVI 820+50.00	1633.84	-0.50%	CONSTRUCT 6.5' SIDEWALK MEASURED FROM PLAN 40' WITH 2% CROSS SLOPE
PVI 821+00.00	1634.10	-0.53%	CONSTRUCT 0.85' HOT MIX ASPHALT OVER 0.60' AGGREGATE BASE WIDENING SECTION
PVI 821+50.00	1634.36	-0.51%	CONSTRUCT 0.80' JPCP OVER 0.50' OVER COMPACTED SUBGRADE
PVI 822+00.00	1634.70	-0.51%	CONSTRUCT 0.80' JPCP OVER 0.50' OVER COMPACTED SUBGRADE
PVI 822+50.00	1635.08	-0.56%	CONSTRUCT SUBGRADE FOR CALTRANS STD PLAN 4742
PVI 823+00.00	1635.43	-0.52%	CONSTRUCT ALTERNATIVE FLARE MINIMAL SYSTEM PER CALTRANS STD PLAN 4742
PVI 823+50.00	1635.78	-0.52%	INSTALL 12' CHAIN LINK GRIND AND OVERLAY 0.20" HMA OVER EXISTING TYPE A-8 CURB TRANSITION PER PLAN 40' WITH 2% HMA MIX TYPE A
PVI 824+00.00	1636.17	-0.50%	CONSTRUCT SUBGRADE FOR CALTRANS STD PLAN 4742
PVI 824+50.00	1636.59	-0.50%	CONSTRUCT ALTERNATIVE FLARE MINIMAL SYSTEM PER CALTRANS STD PLAN 4742
PVI 825+00.00	1636.99	-0.50%	INSTALL 12' CHAIN LINK GRIND AND OVERLAY 0.20" HMA OVER EXISTING TYPE A-8 CURB TRANSITION PER PLAN 40' WITH 2% HMA MIX TYPE A
PVI 825+50.00	1637.34	-0.52%	CONSTRUCT SUBGRADE FOR CALTRANS STD PLAN 4742
PVI 826+00.00	1637.71	-0.52%	CONSTRUCT ALTERNATIVE FLARE MINIMAL SYSTEM PER CALTRANS STD PLAN 4742
PVI 826+50.00	1638.02	-0.52%	INSTALL 12' CHAIN LINK GRIND AND OVERLAY 0.20" HMA OVER EXISTING TYPE A-8 CURB TRANSITION PER PLAN 40' WITH 2% HMA MIX TYPE A
PVI 827+00.00	1638.37	-0.52%	CONSTRUCT SUBGRADE FOR CALTRANS STD PLAN 4742
PVI 827+50.00	1638.75	-0.52%	CONSTRUCT ALTERNATIVE FLARE MINIMAL SYSTEM PER CALTRANS STD PLAN 4742
PVI 828+00.00	1639.14	-0.52%	INSTALL 12' CHAIN LINK GRIND AND OVERLAY 0.20" HMA OVER EXISTING TYPE A-8 CURB TRANSITION PER PLAN 40' WITH 2% HMA MIX TYPE A
PVI 828+50.00	1639.53	-0.52%	CONSTRUCT SUBGRADE FOR CALTRANS STD PLAN 4742
PVI 829+00.00	1640.00	-0.52%	CONSTRUCT ALTERNATIVE FLARE MINIMAL SYSTEM PER CALTRANS STD PLAN 4742
PVI 829+50.00	1640.33	-0.52%	INSTALL 12' CHAIN LINK GRIND AND OVERLAY 0.20" HMA OVER EXISTING TYPE A-8 CURB TRANSITION PER PLAN 40' WITH 2% HMA MIX TYPE A
PVI 830+00.00	1640.68	-0.52%	CONSTRUCT SUBGRADE FOR CALTRANS STD PLAN 4742
PVI 830+50.00	1641.08	-0.52%	CONSTRUCT ALTERNATIVE FLARE MINIMAL SYSTEM PER CALTRANS STD PLAN 4742

REVISOR: JMM
 DATE: 12/5/2015
 REVISION: 1

PROJECT
 CAJALCO ROAD INTERIM SAFETY PROJECT
 PLAN AND PROFILE
 SCALE: 1"=40'


APPROVED BY: [Signature]
 PREPARED BY: [Signature]
 DATE: 9/17/19
 ACORN PROJECT NO. 19030000
 DRAWING NO. 19030000-01
 SHEET 7 OF 48

USER: JMM
 DON FILE # ...86491277-SHT-30-000-C-ENG1.dgn

RELATIVE BORDER SCALE
 1" = 15 INCHES

LEGEND:
 - - - - - EXIST B/W
 - - - - - EXIST ROADWAY CENTERLINE
 - - - - - PROP ROADWAY IMPROVEMENT
 - - - - - SUNKUT LINE
 - - - - - PROPOSED R/W
 - - - - - TCE

□ AC PMWT
 □ CONCRETE PMWT
 □ GRADED ACCESS TO FRONTIER
 □ [COMPACTED NATIVE SOIL]
 □ TIME WARNER CABLE / SPECTRUM
 □ LOSOON DISTRICT (RFCD)
 □ AND RIVERSIDE CONSERVATION DISTRICT (RFCD) SHEETS

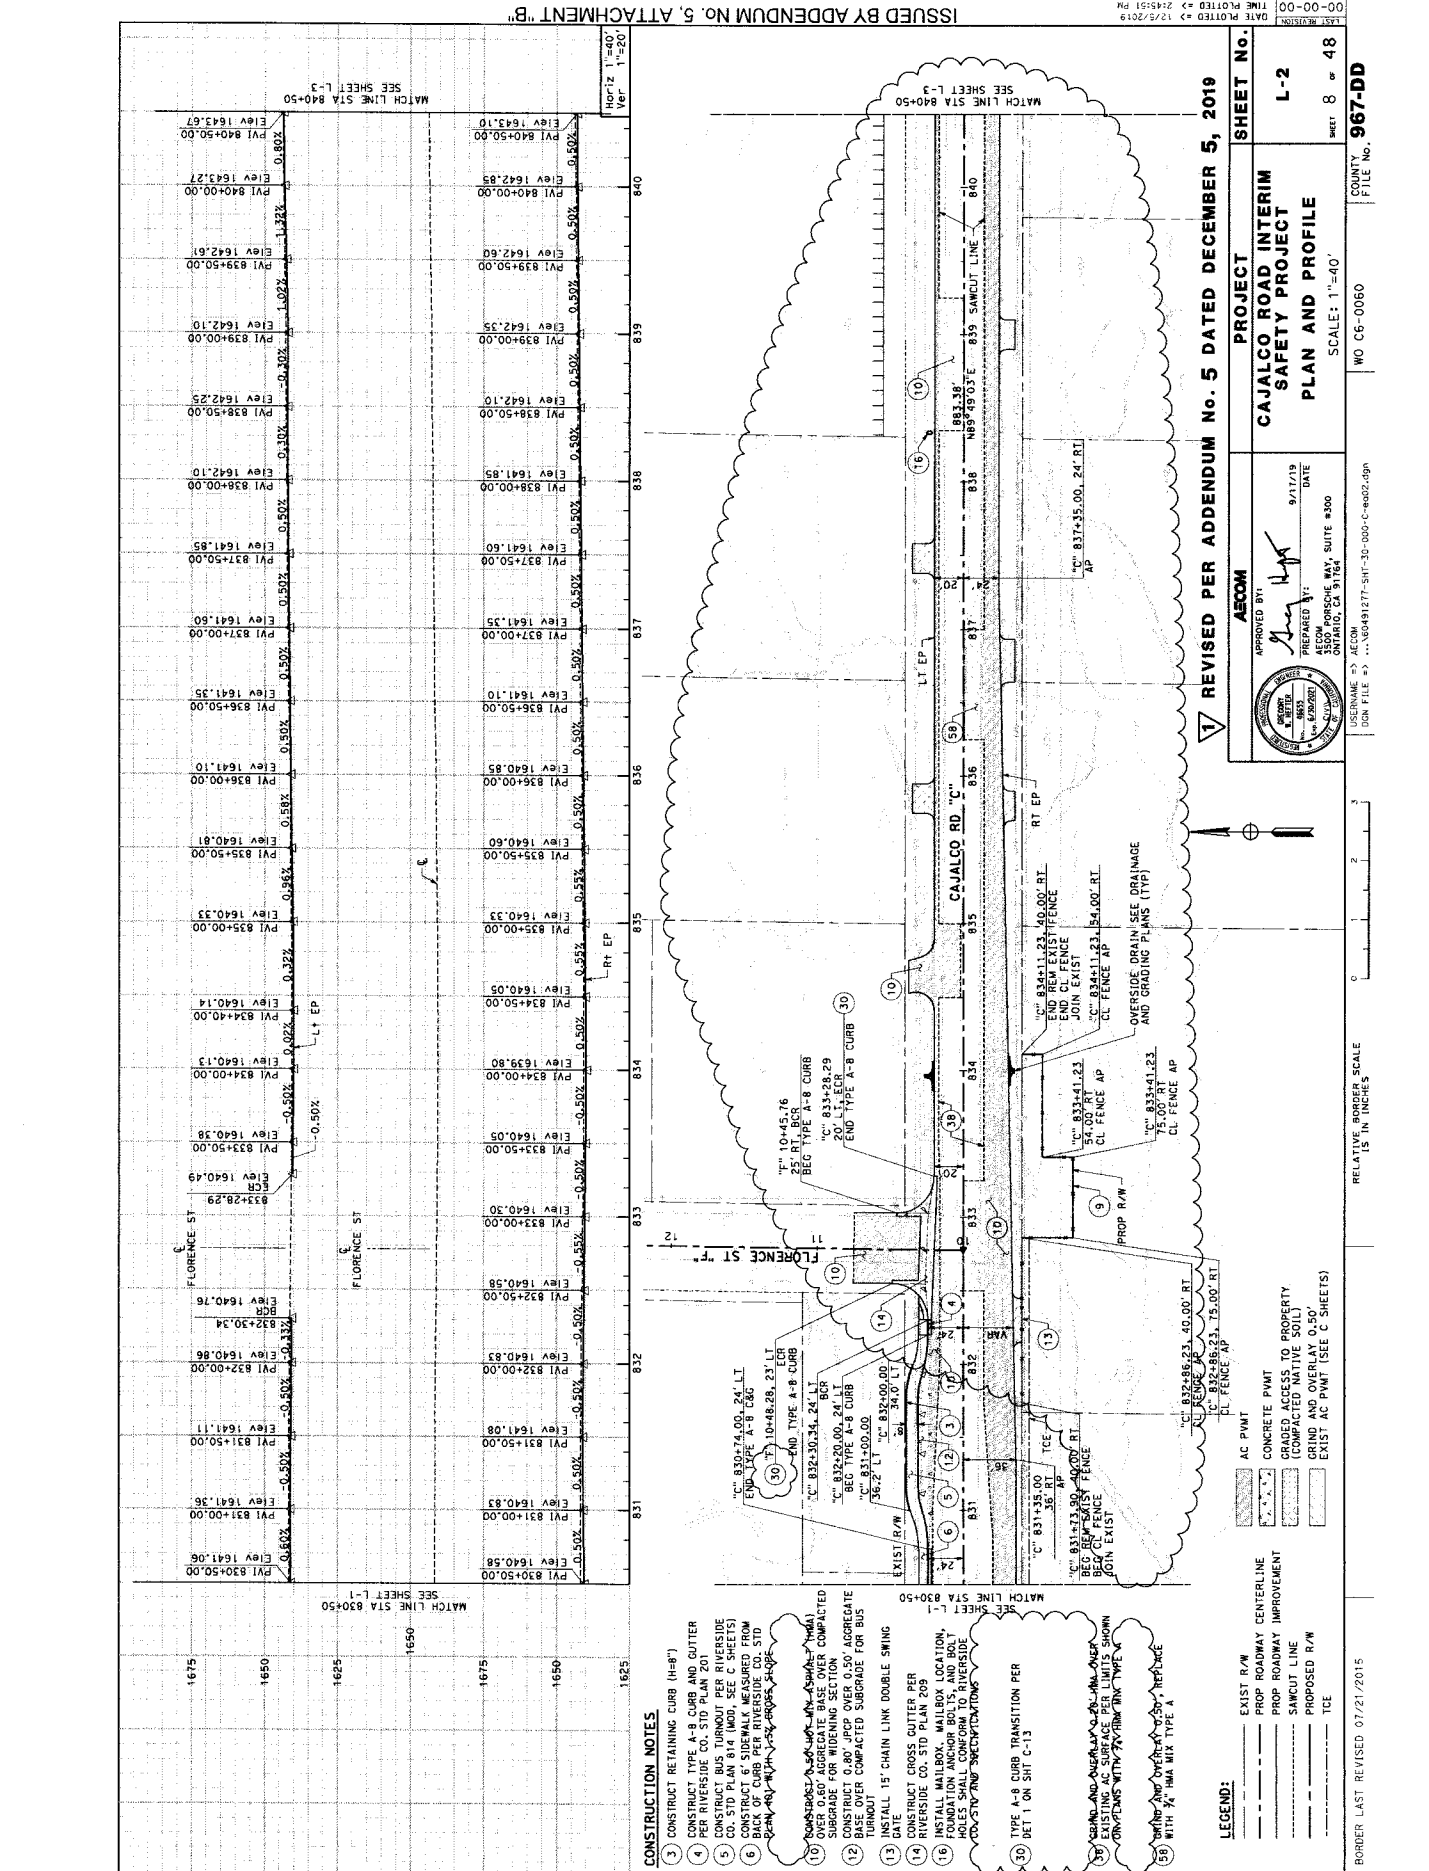

CONSTRUCTION NOTES

- 3) CONSTRUCT RETAINING CURB (H=8')
- 4) CONSTRUCT TYPE A-8 CURB AND GUTTER PER RIVERSIDE CO. STD PLAN 201
- 5) CONSTRUCT BUS TURNOUT PER RIVERSIDE CO. STD PLAN 814 (MOD. SEE C SHEETS)
- 6) BUILT UP CURB PER RIVERSIDE CO. STD PLAN 814 (MOD. SEE C SHEETS)
- 7) BUILT UP CURB PER RIVERSIDE CO. STD PLAN 814 (MOD. SEE C SHEETS)
- 8) BUILT UP CURB PER RIVERSIDE CO. STD PLAN 814 (MOD. SEE C SHEETS)
- 9) BUILT UP CURB PER RIVERSIDE CO. STD PLAN 814 (MOD. SEE C SHEETS)
- 10) OVER 0.60' AGGREGATE BASE OVER COMPACTED SUBGRADE FOR WIDENING SECTION
- 11) CONSTRUCT 0.80' JCP OVER 0.50' AGGREGATE BASE OVER COMPACTED SUBGRADE FOR BUS TURNOUT
- 12) CONSTRUCT CROSS CUTTER PER RIVERSIDE CO. STD PLAN 209
- 13) INSTALL 15' CHAIN LINK DOUBLE SWING GATE
- 14) INSTALL MAILBOX, MAILBOX LOCATION PER RIVERSIDE CO. STD PLAN 209
- 19) TYPE A-8 CURB TRANSITION PER DET 1 ON SHT C-13
- 20) TYPE A-8 CURB TRANSITION PER DET 1 ON SHT C-13
LEGEND:

- EXIST R/W
- PROP ROADWAY CENTERLINE
- PROP ROADWAY IMPROVEMENT
- SANUCUT LINE
- EXISTING AC SURFACE PER LIMITS SHOWN
- PROPOSED R/W
- TCE
- AC PWT
- CONCRETE PWT
- GRADED ACCESS TO PROPERTY (COMPACTED NATIVE SOIL)
- GRIND AND OVERLAY 0.50'
- EXIST AC PWT (SEE C SHEETS)

REVISION PER ADDENDUM NO. 5 DATED DECEMBER 5, 2019

APPROVED BY: *[Signature]* DATE: 9/17/19

PREPARED BY: *[Signature]* DATE: 9/17/19

PROJECT: CAJALCO ROAD INTERIM SAFETY PROJECT

PLAN AND PROFILE


SHEET NO. L-2

SCALE: 1"=40'

WO CE-0060

FILE NO. 967-DD

BORDER LAST REVISED 07/21/2015

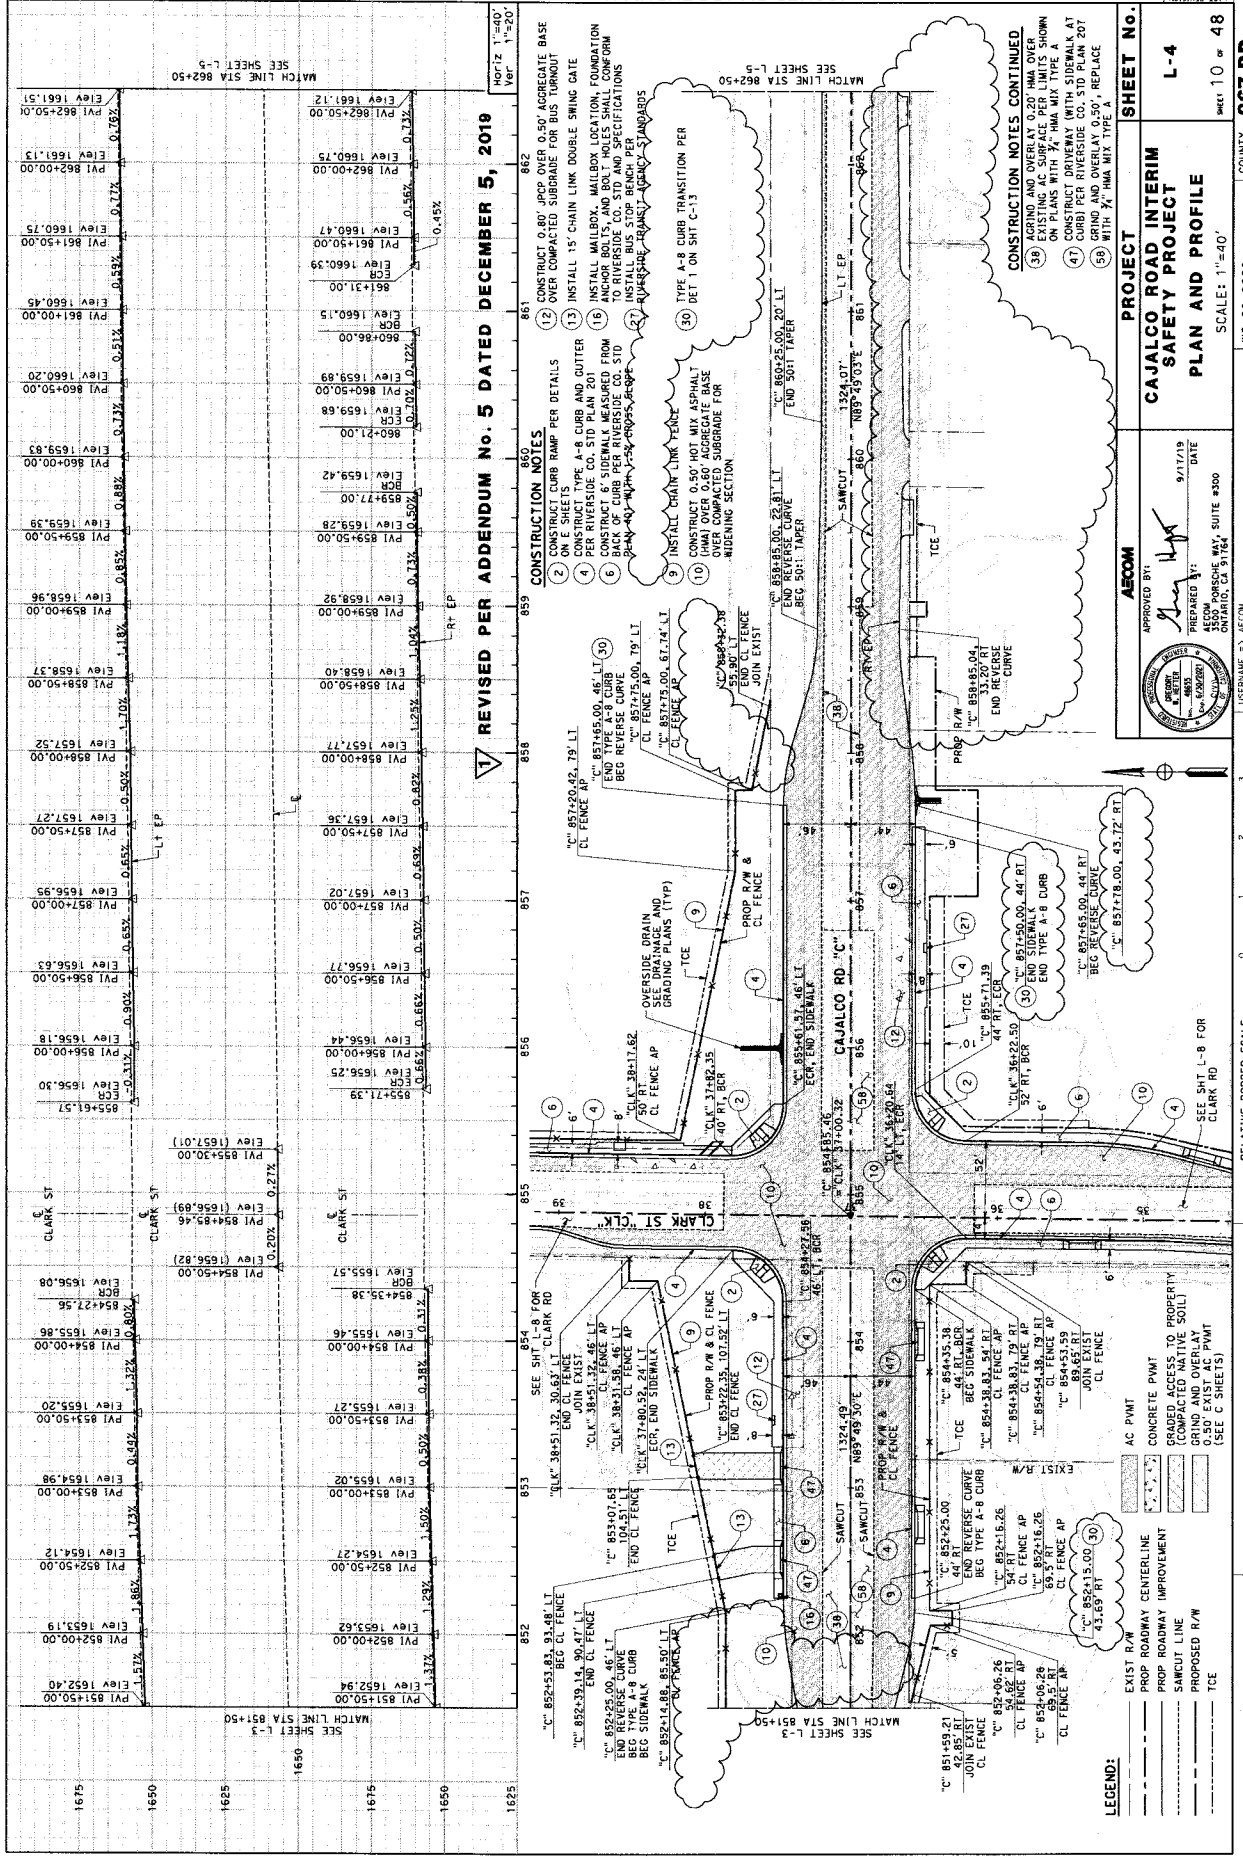

REVISED PER ADDENDUM No. 5 DATED DECEMBER 5, 2019

- CONSTRUCTION NOTES**
- CONSTRUCT CURB RAMP PER DETAILS
 - CONSTRUCT TYPE A-8 CURB AND CUTTER
 - PER RIVERSIDE CO. STD PLAN 201
 - CONSTRUCT 6" SIDEWALK MEASURED FROM EXISTING CURB PER RIVERSIDE CO. STD PLAN 201
 - INSTALL CHAIN LINK FENCE
 - INSTALL 15' CHAIN LINK DOUBLE SWING GATE
 - CONSTRUCT 0.80" JPCP OVER 0.50" AGGREGATE BASE OVER COMPACTED SUBGRADE FOR BUS TURNOUT
 - INSTALL MAILBOX, MAILBOX LOCATION, FOUNDATION ANCHOR BOLTS, AND BOLT HOLES SHALL CONFORM TO RIVERSIDE CO. STD AND SPECIFICATIONS
 - RIVERSIDE TRANSIT AGENCY STANDARDS
 - CONSTRUCT 0.50" HOT MIX ASPHALT (HMA) OVER 0.80" AGGREGATE BASE OVER COMPACTED SUBGRADE FOR RIDEWALK SECTION
 - TYPE A-8 CURB TRANSITION PER DET 1 ON SH1 C-13

CONSTRUCTION NOTES CONTINUED

- EXISTING AC SURFACE PER LIMITS SHOWN
- ON PLANS WITH 7/8" HMA MIX TYPE A
- CONSTRUCT DRIVEWAY (WITH SIDEWALK AT CURB) PER RIVERSIDE CO. STD PLAN 201
- REPLACE WITH 7/8" HMA MIX TYPE

APPROVED BY: *[Signature]*
 DATE: 9/17/19


PREPARED BY: *[Signature]*
 DATE: 5/30/19
 5500 PARRISH WAY, SUITE #300
 OWING, OHIO 43084


USER NAME: j...059191277-SMT-75-000-C-0604.dgn
 JOB FILE: j...059191277-SMT-75-000-C-0604.dgn

PROJECT SHEET NO.
 CAJALCO ROAD INTERIM SAFETY AND PROFILE
 PLAN AND PROFILE
 SCALE: 1"=40'

LEGEND:

- EXIST R/W
- PROP ROADWAY CENTERLINE
- PROP ROADWAY IMPROVEMENT
- SAWTOOTH LINE
- EXISTING CL FENCE
- PROPOSED R/W
- TCE
- AC PMWT
- CONCRETE PMWT
- GRADED ACCESS TO PROPERTY (COMPACTED NATIVE SOIL)
- GRIND AND OVERLAY
- EXISTING CL FENCE
- PROPOSED R/W
- TCE

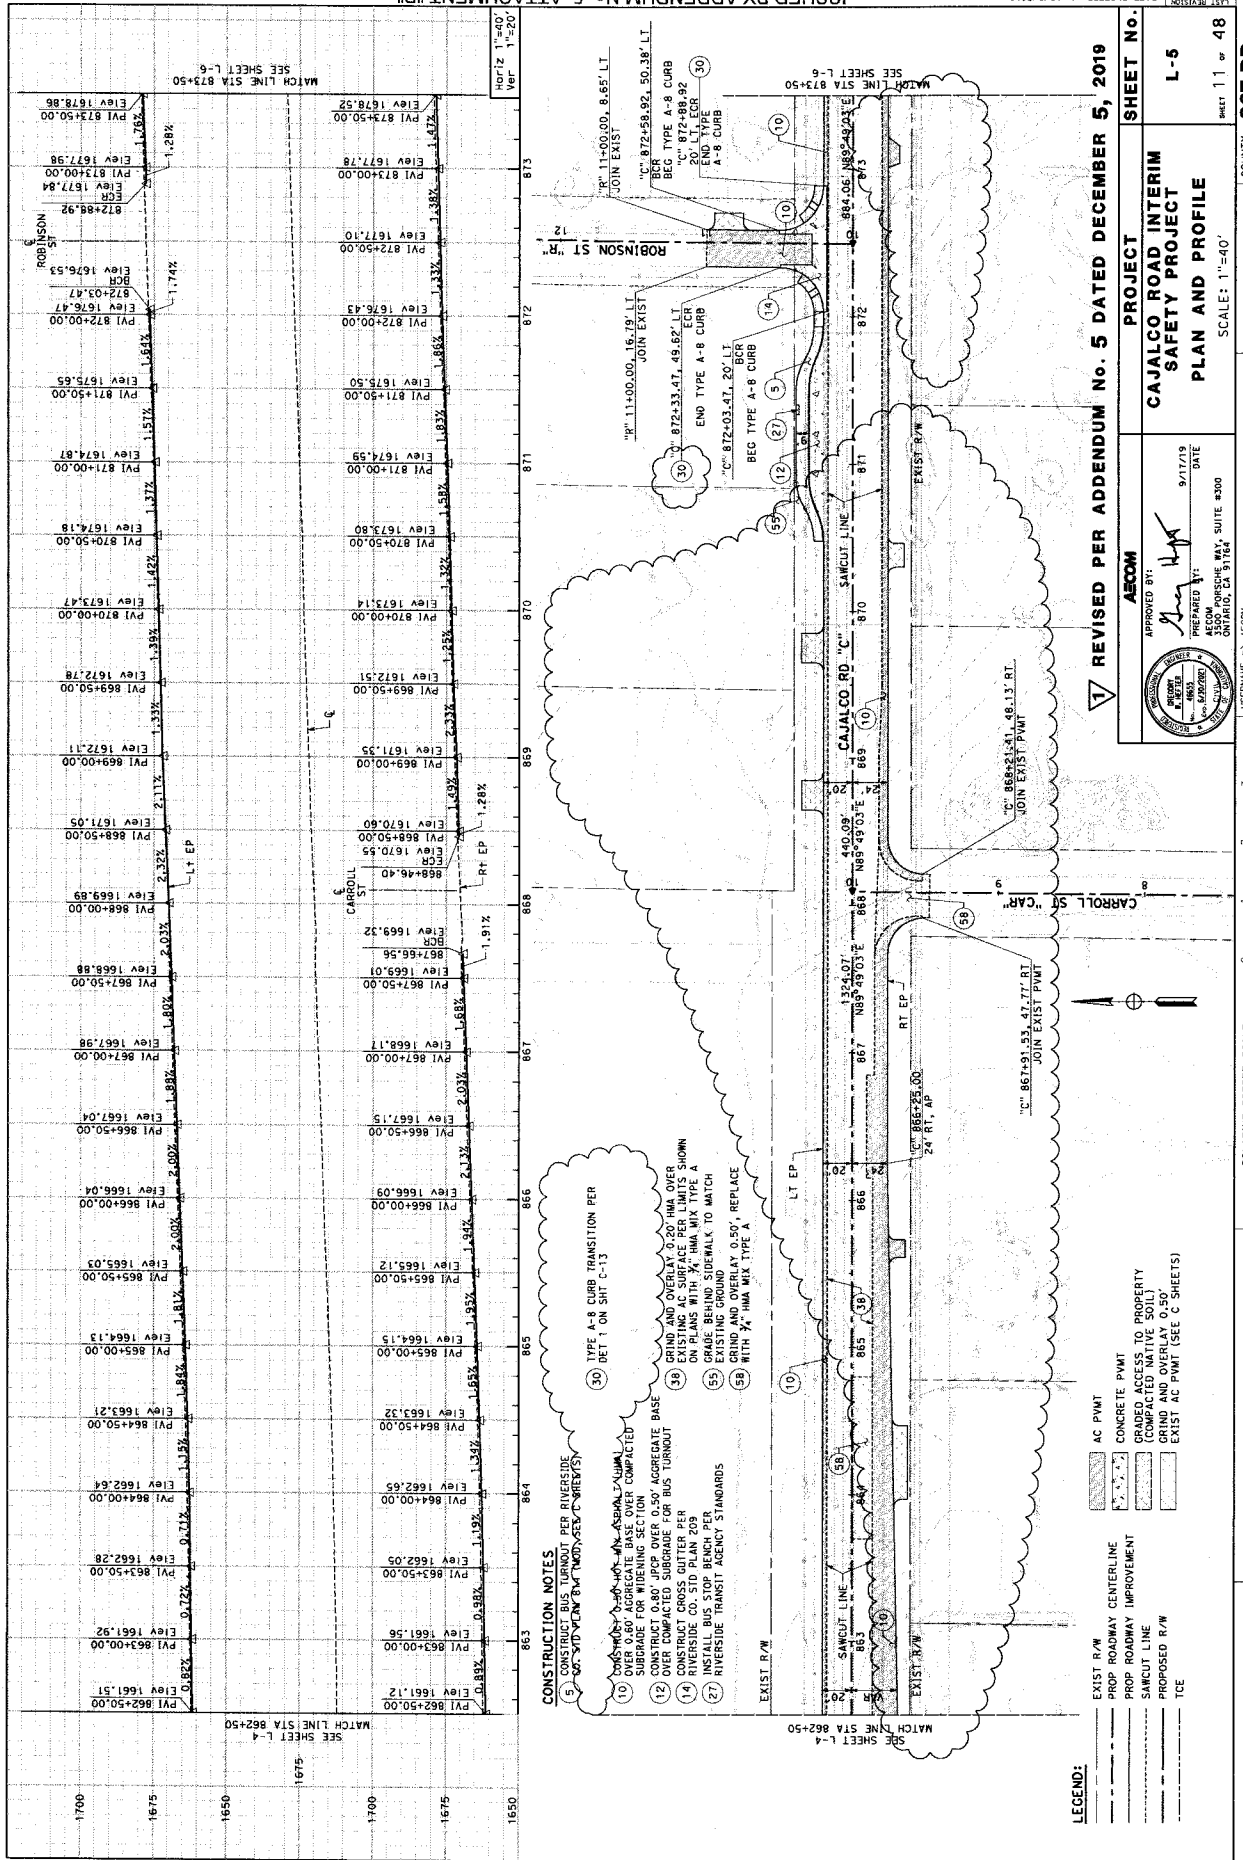

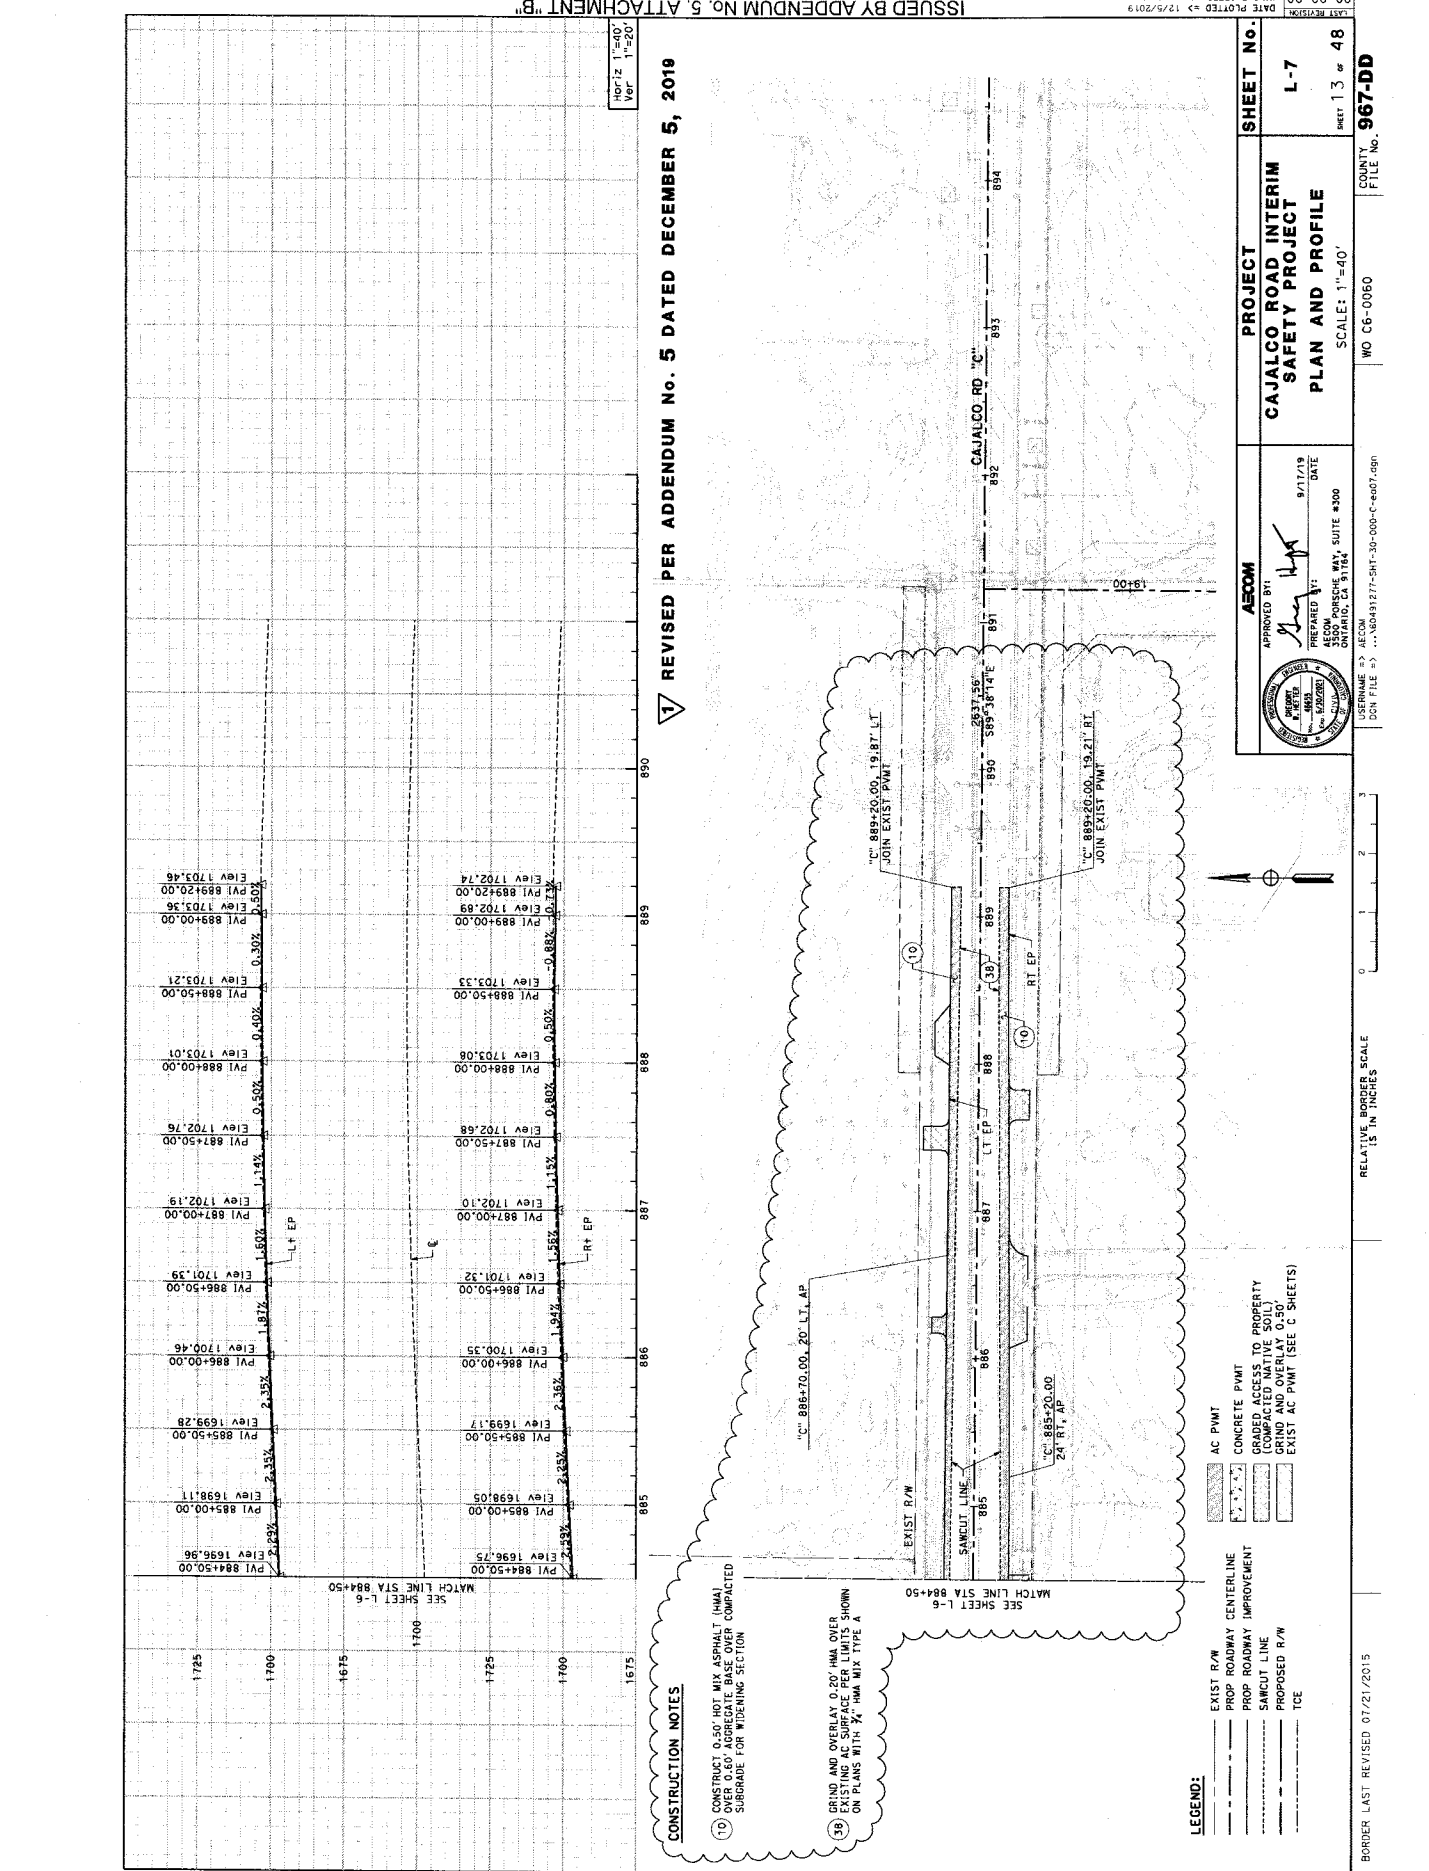

REVISIONS

1. REVISED PER ADDENDUM No. 5 DATED DECEMBER 5, 2019

CONSTRUCTION NOTES

1) CONSTRUCT 0.50" HOT MIX ASPHALT (HMA) OVER EXISTING AC SURFACE PER LIMITS SHOWN ON PLANS WITH 7% HMA MIX TYPE A SUBGRADE FOR WIDENING SECTION

2) GRIND AND OVERLAY 0.20" HMA OVER EXISTING AC SURFACE PER LIMITS SHOWN ON PLANS WITH 7% HMA MIX TYPE A

LEGEND:


- EXIST R/W
- PROP ROADWAY CENTERLINE
- PROP ROADWAY IMPROVEMENT
- SAWCUT LINE
- PROPOSED R/W
- TCE
- AC PWT
- CONCRETE PWT
- CURVED ACCESS TO PROPERTY
- COMPACTED NATIVE SOIL
- GRIND AND OVERLAY 0.50"
- EXIST AC PWT (SEE C SHEETS)


RELATIVE BORDER SCALE
 IS IN INCHES

0 1 2 3

BORDER LAST REVISED 07/21/2015

ISSUED BY ADDENDUM No. 5, ATTACHMENT "B"

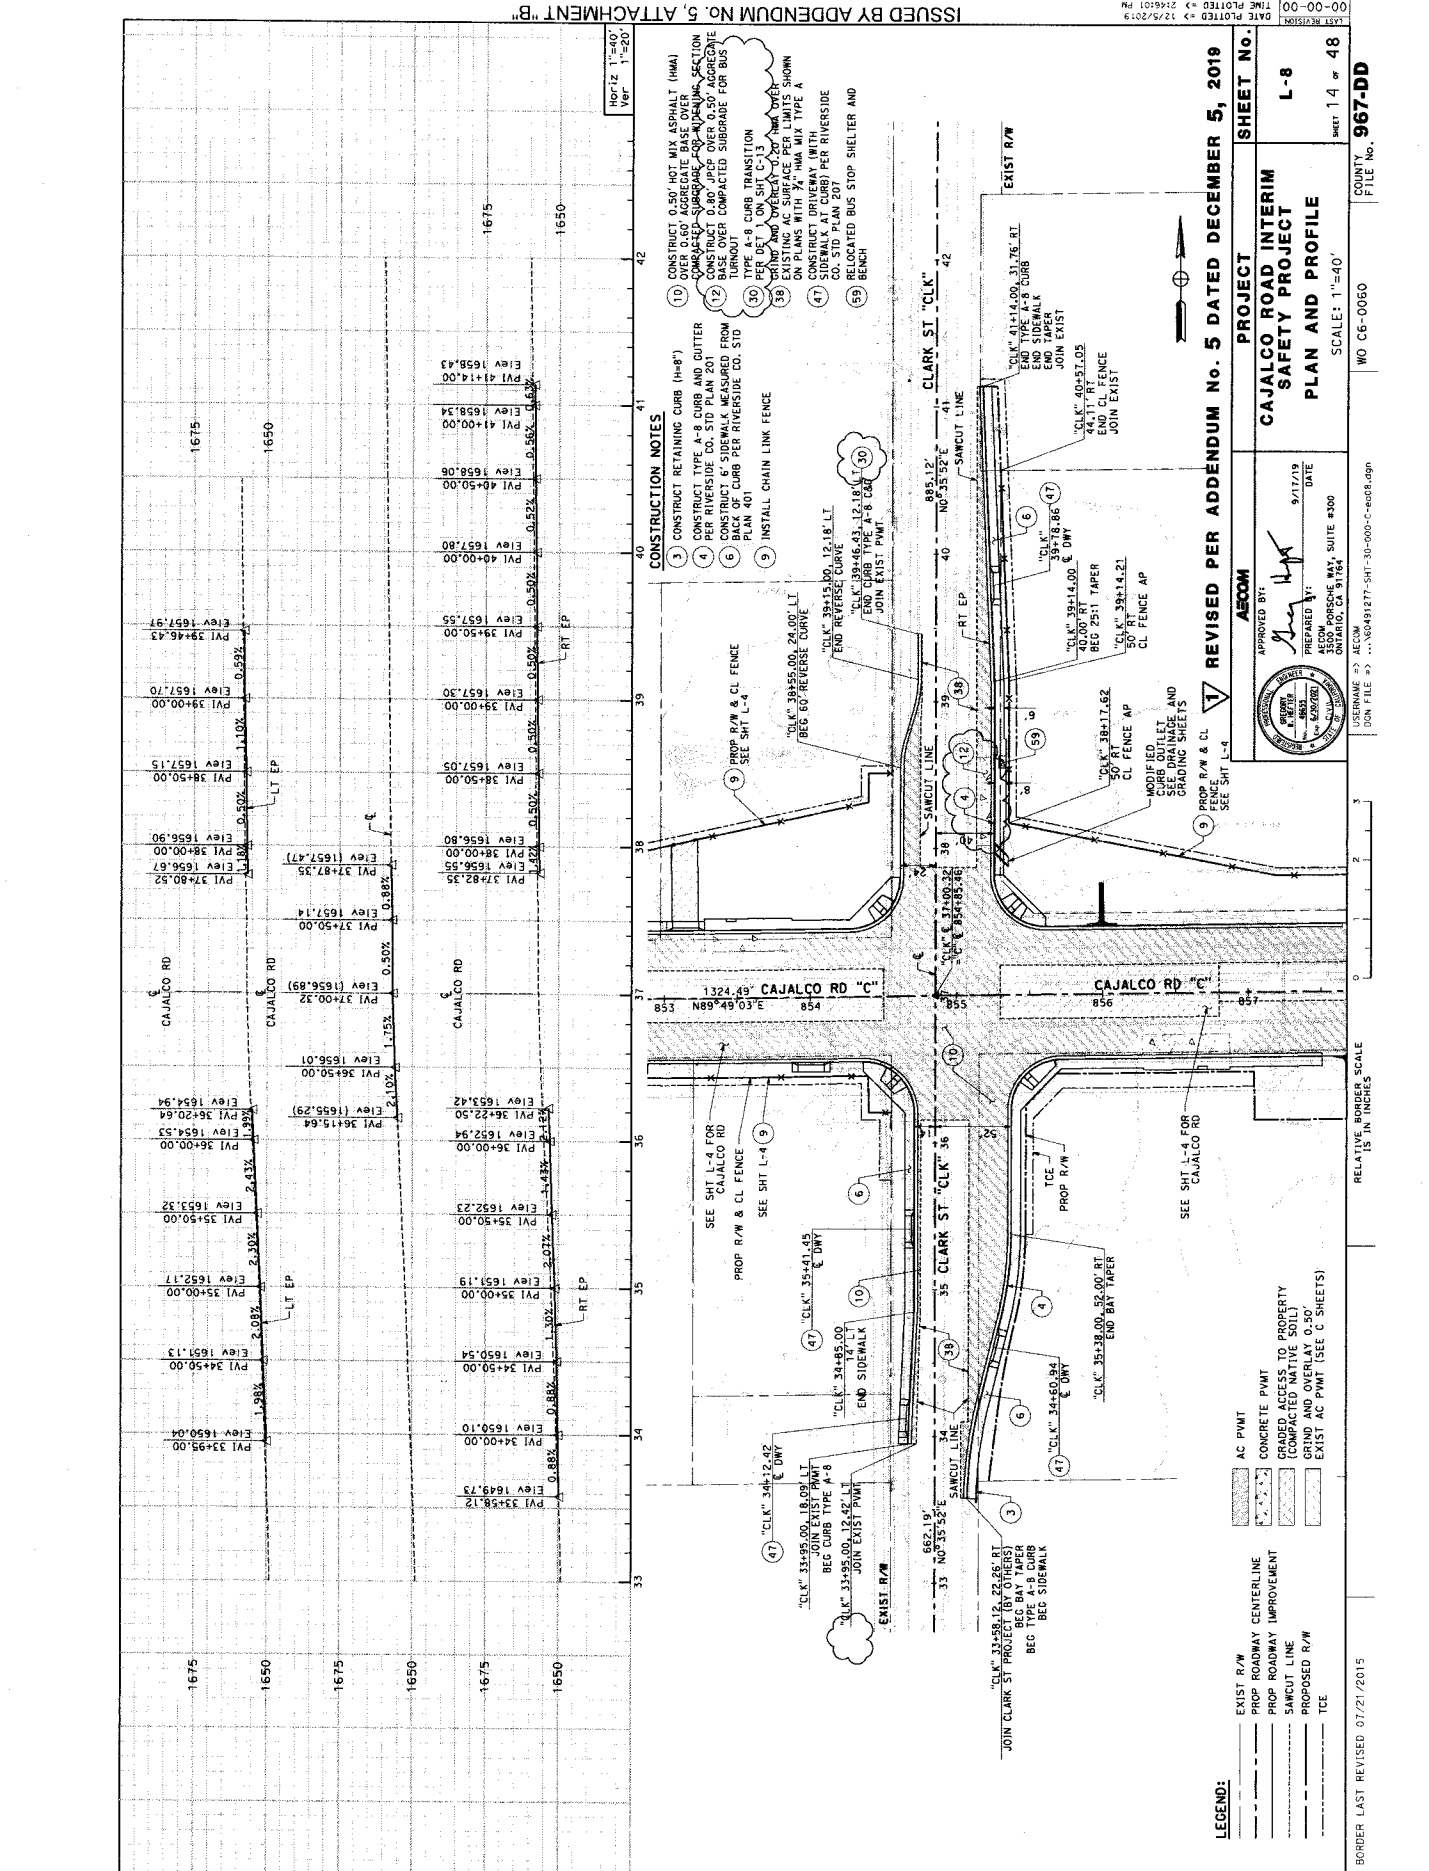

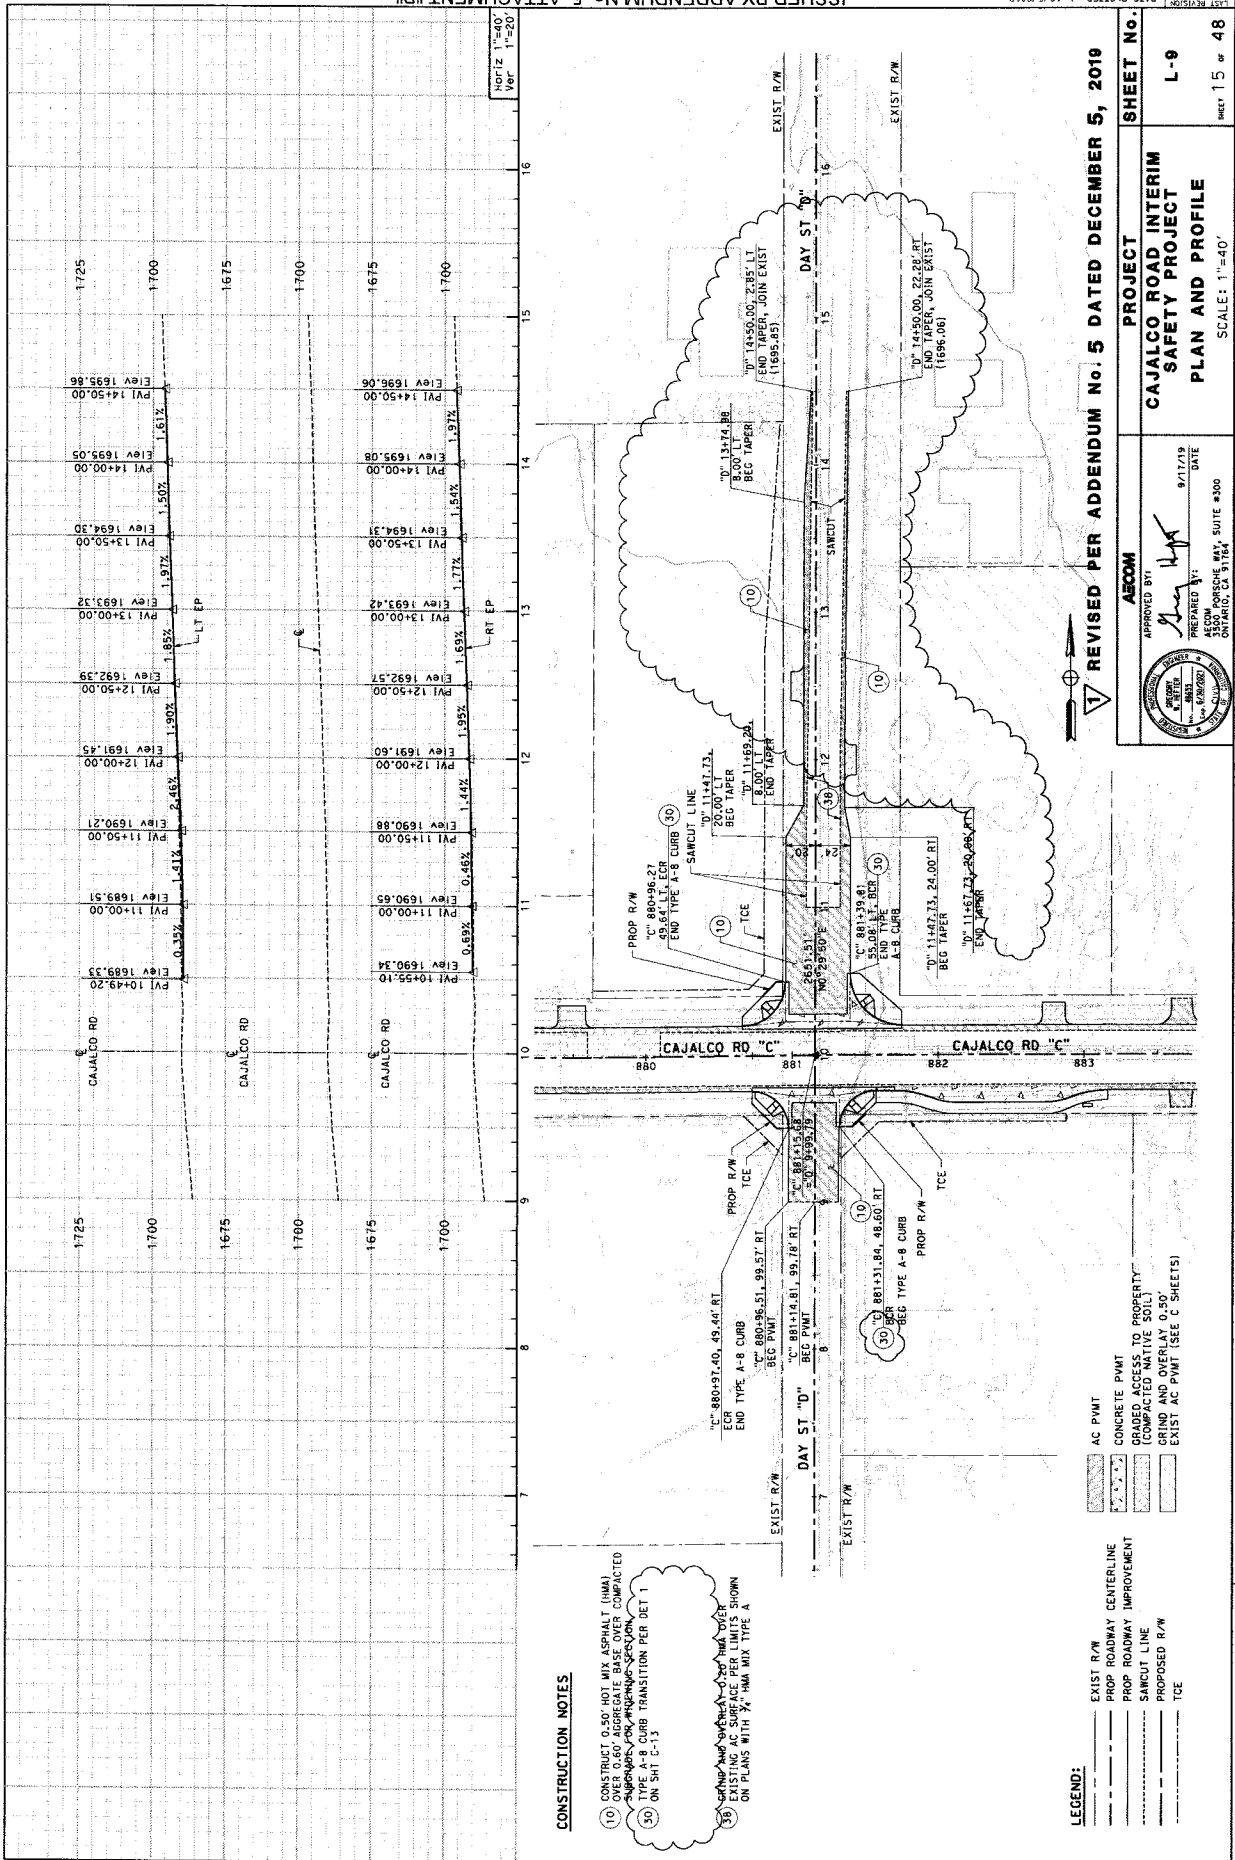

CONSTRUCTION NOTES

- 10 CONSTRUCT 0.50" HOT MIX ASPHALT (HMA) OVER 0.50" AGGREGATE BASE OVER COMPACTED SUBGRADE FOR PAVEMENT SECTION.
- 50 TYPE A-8 CURB TRANSITION PER DET 1 ON SHT C-13
- 30 GRIND AND OVERLAY 0.50" HMA OVER EXISTING TYPE A-8 CURB ON PLANS WITH 1/2" HMA MIX TYPE A

LEGEND:

- EXIST R/W
- PROP ROADWAY CENTERLINE
- PROP ROADWAY IMPROVEMENT
- SAWCUT LINE
- PROPOSED R/W
- TCE
- AC PAVT
- CONCRETE PAVT
- GRIND AND OVERLAY TO PROPERTY
- COMPACTED NATIVE SOILS
- GRIND AND OVERLAY 0.50"
- EXIST AC PAVT (SEE C SHEETS)

REVISED PER ADDENDUM NO. 5 DATED DECEMBER 5, 2019

PROJECT: CAJALCO ROAD INTERIM SAFETY PROJECT
 SHEET No. L-9
 SCALE: 1"=40'
 SHEET 15 OF 48
 COUNTY FILE No. 967-DD
 MO CG-0060

APPROVED BY: [Signature]
 DATE: 9/17/19
 PREPARED BY: [Signature]
 DATE: 9/17/19
 USER: J...
 DON FILE # ...


NO.	R	Δ	T	L
1	35.00'	88°05'08"	34.45'	54.22'
2	35.00'	90°27'45"	35.28'	55.26'
3	35.00'	90°30'11"	35.31'	55.29'
4	35.00'	89°28'53"	34.69'	54.66'
5	50.00'	25°37'18"	11.37'	22.36'
6	50.00'	25°37'18"	11.37'	22.36'
7	50.00'	25°37'18"	11.37'	22.36'
8	50.00'	25°37'18"	11.37'	22.36'
9	43.50'	31°50'13"	12.41'	24.17'
10	38.48'	31°50'13"	10.97'	21.38'
11	38.48'	31°50'13"	10.97'	21.38'
12	43.50'	31°50'13"	12.41'	24.17'

CURVE DATA

REVISION PER APPENDUM NO. 5 DATED DECEMBER 5, 2019

CONSTRUCTION NOTES

- 1. ON E SHEETS
- 2. CONSTRUCT CURB RAMP PER DETAILS
- 3. CONSTRUCT TYPE A-8 CURB AND GUTTER
- 4. PER INTERSIDE CO. STD. PLAN 201
- 5. RELOCATED FH (BY EMD)
- 6. GRADE SHOULDER TO BE FLUSH WITH PROPOSED CURB RETURN/SIDEWALK

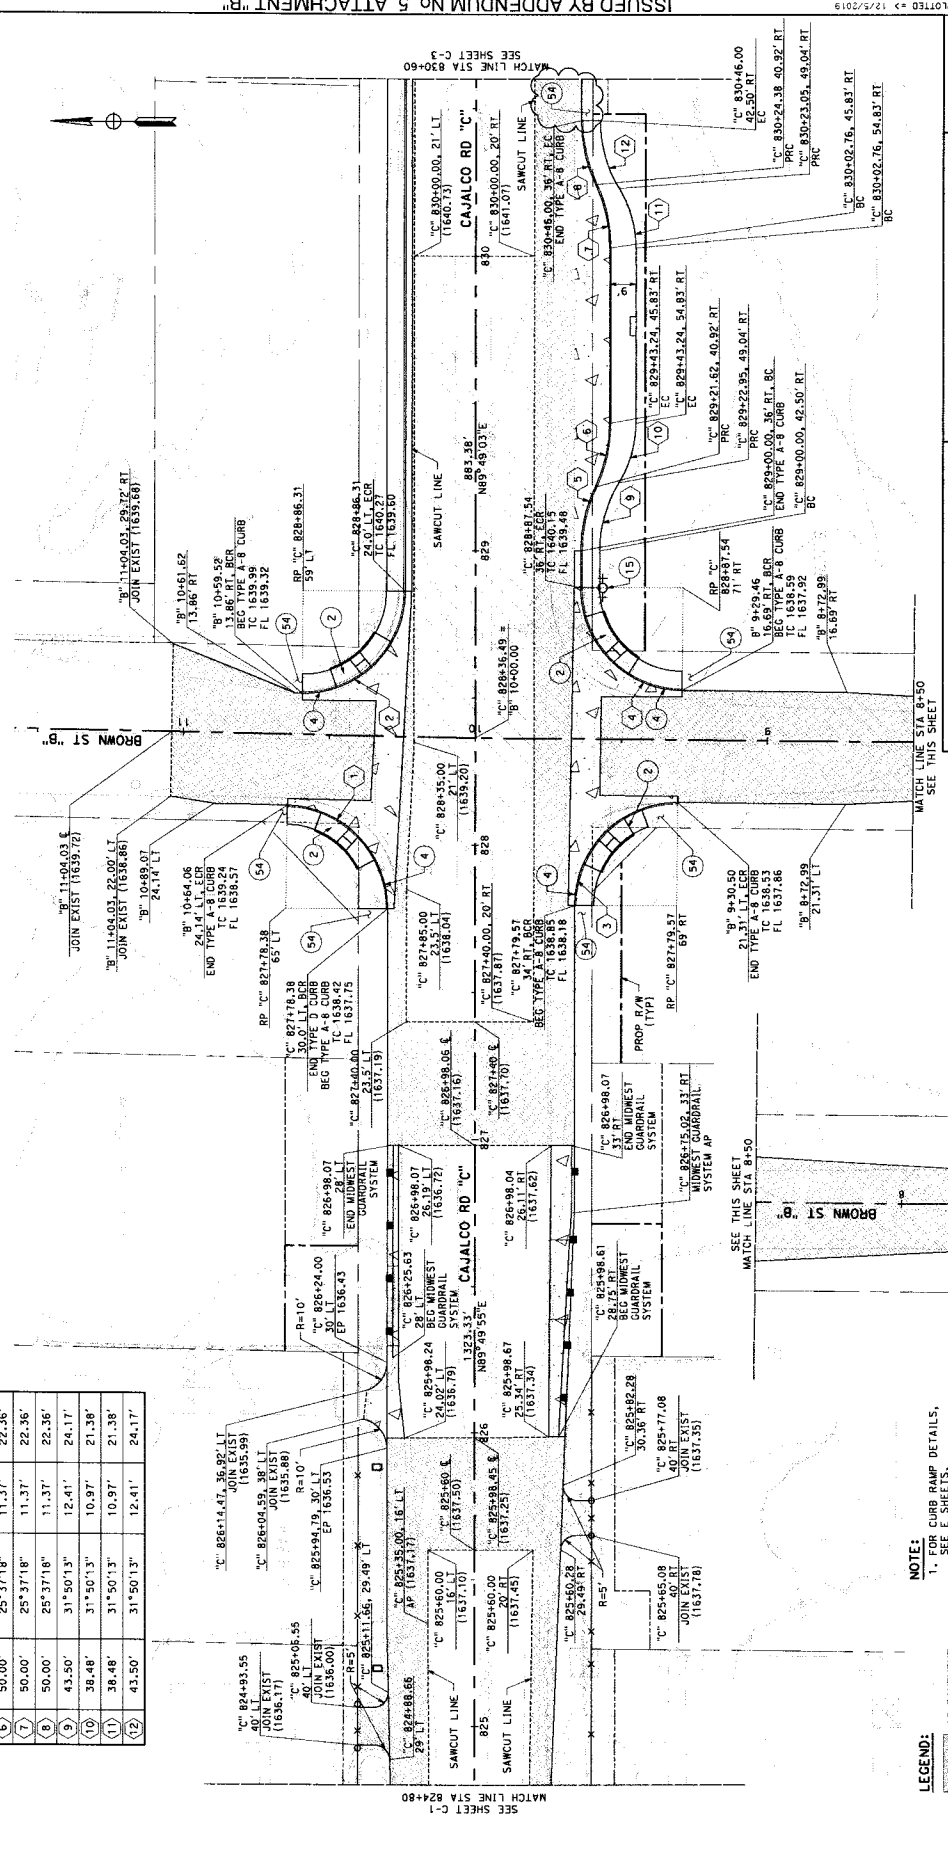

LEGEND:

- AC PAVEMENT
- CONCRETE PAVEMENT
- GRADED ACCESS TO PROPERTY (COMPACTED NATIVE SOIL)
- REPLACE WITH A HIGH STRENGTH TYPE A

NOTE:

- 1. FOR CURB RAMP DETAILS, SEE E SHEETS.

APPROVED BY: *[Signature]* DATE: 9/17/19

PREPARED BY: DATE: 9/17/19

3500 FORBES WAY, SUITE 8300
DANFORD, CA 91804

PROJECT: CAJALCO ROAD INTERIM SAFETY PROJECT

CONSTRUCTION DETAILS

SCALE: 1"=20'

WO CE-0060

ACCOM: [Logo]

PROJECT SHEET NO. C-2

sheet 17 of 48

DATE PLOTTED: 12/5/2019



DATE PLOTTED: 12/5/2019

COUNTY: [Blank]

FILE NO. 967-DD

CURVE DATA

NO.	R	Δ	T	L
1	25.00'	89°08'00"	24.63'	38.89'
2	25.00'	90°52'00"	25.38'	39.65'
3	90.25'	17°57'32"	14.26'	28.29'
4	50.00'	17°57'32"	7.90'	15.67'
5	90.00'	17°57'32"	7.90'	15.67'
6	90.25'	17°57'32"	14.26'	28.29'
7	56.37'	21°48'53"	11.25'	22.22'
8	56.00'	21°48'53"	11.18'	22.08'
9	56.00'	21°48'53"	11.18'	22.08'
10	56.37'	21°48'53"	11.25'	22.22'

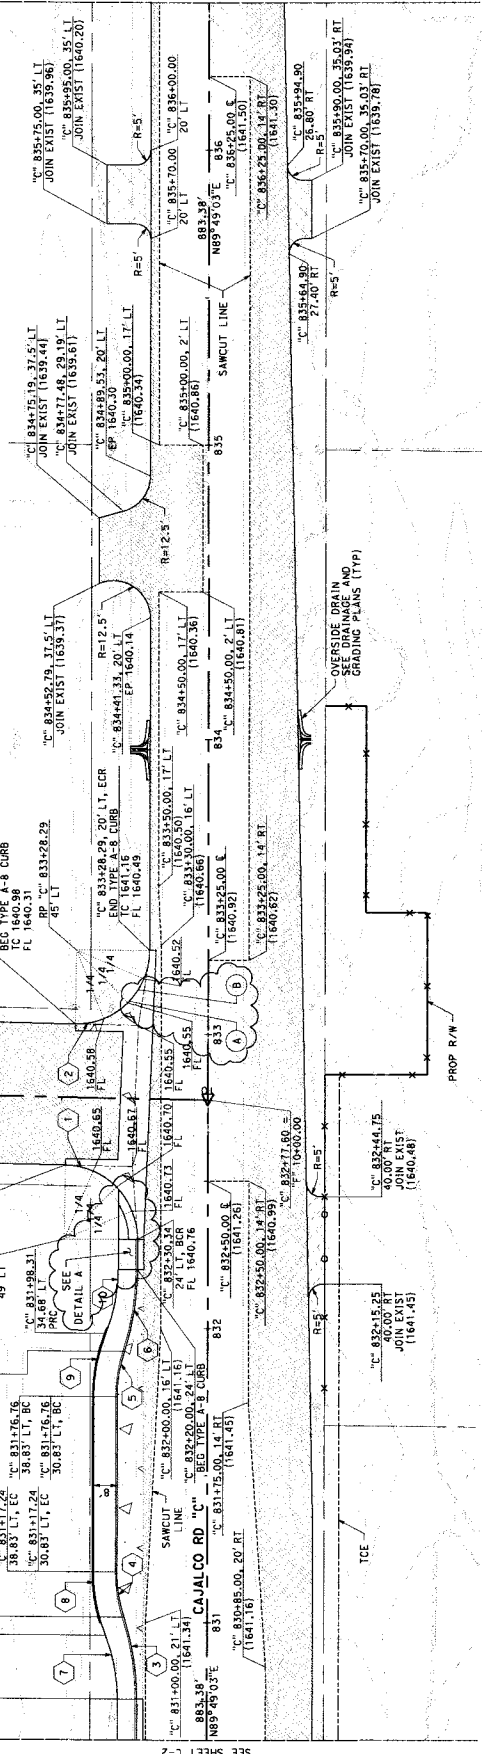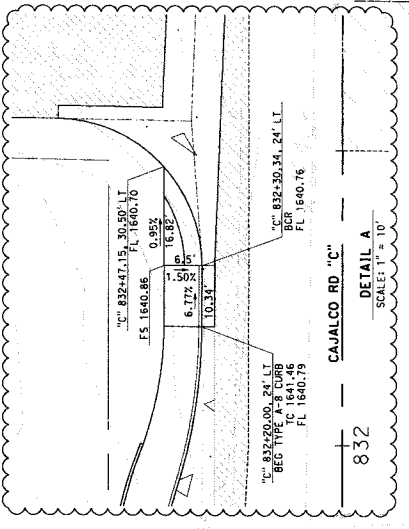

- LEGEND:**
- AC PAVEMENT
 - CONCRETE PAVEMENT
 - ROADED ASPH/TO PROPERTY
 - (COMPACTED NATIVE SOIL)
 - GRIND TOP 0.5' OF EXIST AC PAVEMENT AND REPLACE WITH 3/4" HMA MIX TYPE A

REVISION PER ADDENDUM No. 5 DATED DECEMBER 5, 2019

APPROVED BY: *[Signature]*
 PREPARED BY: *[Signature]*
 DATE: 9/17/19

PROJECT: CAJALCO ROAD INTERIM SAFETY PROJECT
 SHEET NO. C-3

SCALE: 1" = 20'


BORER LAST REVISED 07/21/2015

USER NAME: ...160481277-SHT-3D-000-C-9003.dgn
 DON FILE #:

NO. C6-0060 COUNTY FILE NO. 967-DD

REVISED PER ADDENDUM NO. 5 DATED DECEMBER 5, 2019

NO.	R	Δ	T	L
(1)	35.00'	88°59'13"	34.39'	54.36'
(2)	35.00'	90°22'06"	35.23'	55.20'
(3)	25.00'	89°37'14"	24.84'	39.10'
(4)	25.00'	87°31'37"	23.94'	38.19'

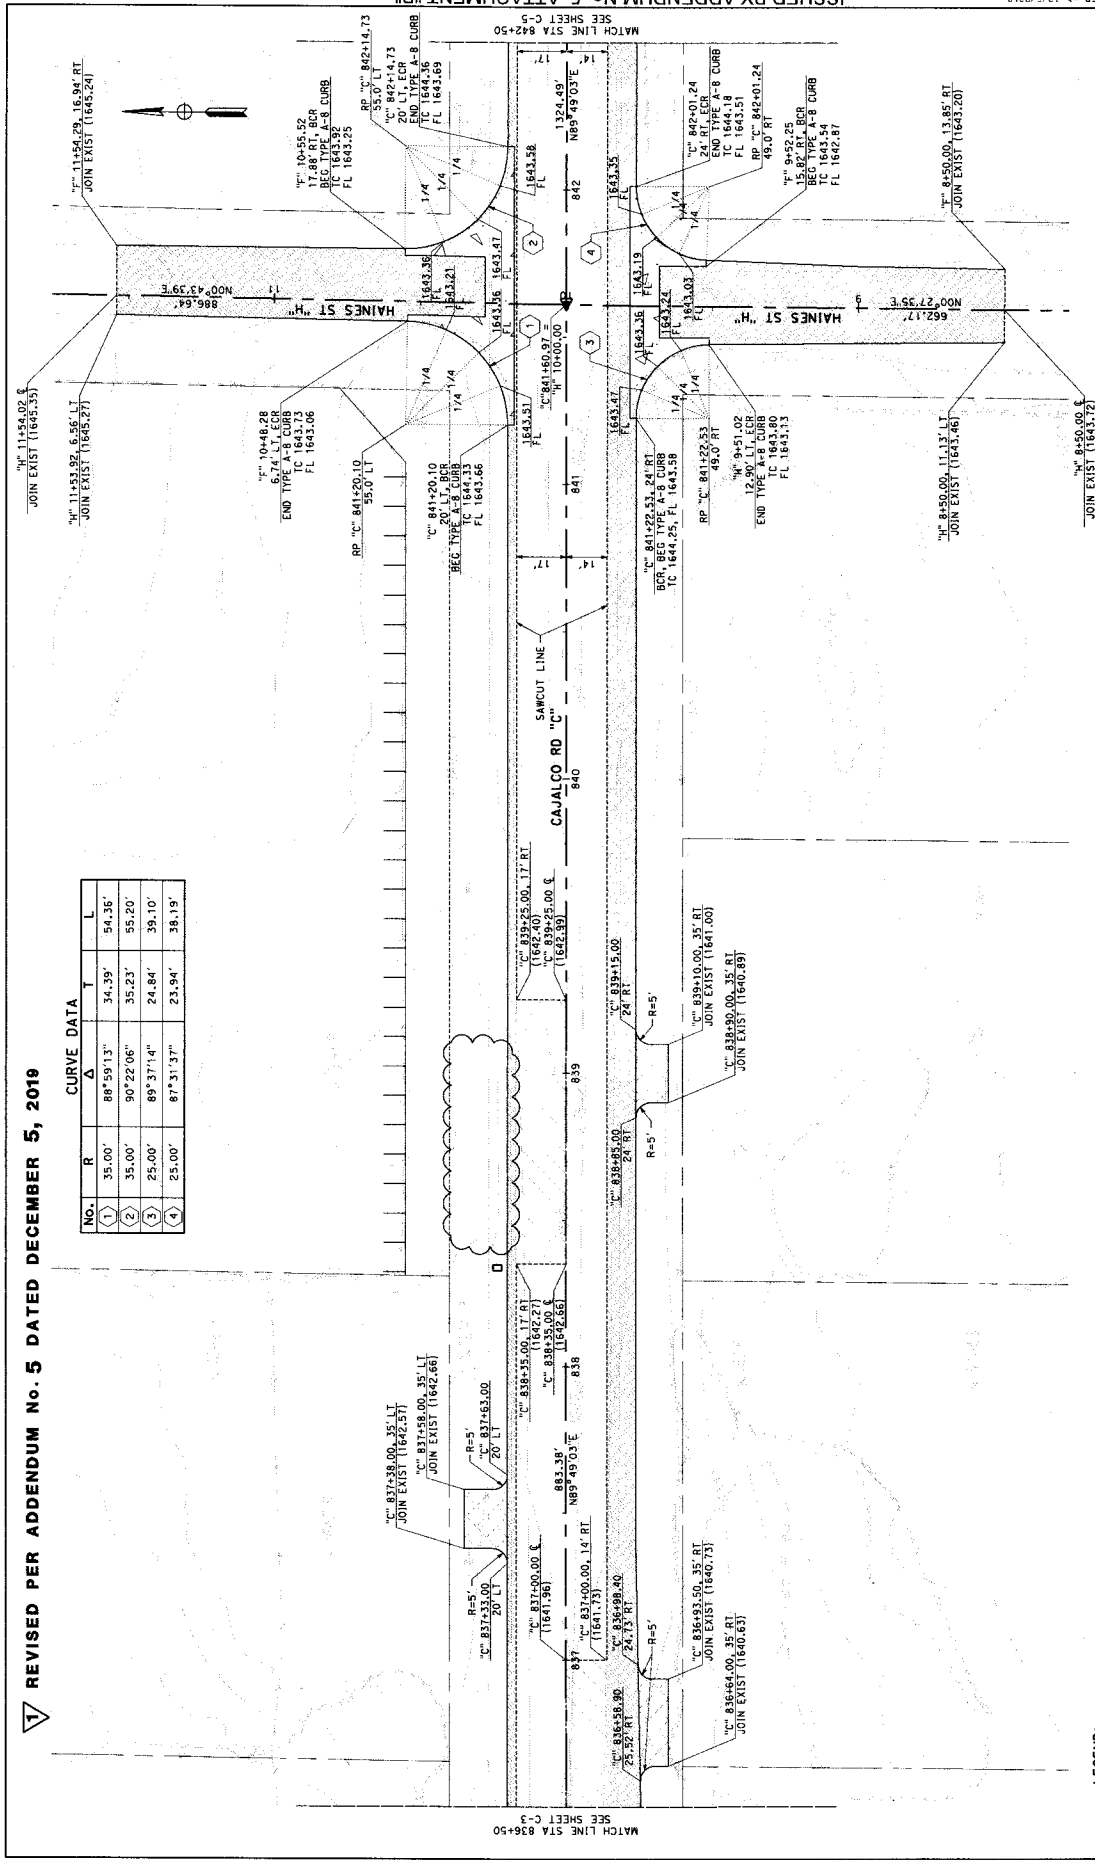

- LEGEND:**
- AC PAVEMENT
 - CONCRETE PAVEMENT
 - GRADED ACCESS TO PROPERTY (COMPACTED NATIVE SOIL)
 - 1/2" EXISTING AC PAVEMENT AND REPLACE WITH 1/2" THICK MIX TYPE 4

ACCOM

APPROVED BY: *[Signature]* DATE: 9/17/19

PREPARED BY: *[Signature]* DATE: 8/22/19

3550 POPPISHE WAY, SUITE #300
ONTARIO, CA 91764

USER NAME => ACCOM
DWG FILE => \\s049191277-SHT-30-00-C-0004.dwg

PROJECT

CAJALCO ROAD INTERIM SAFETY PROJECT

CONSTRUCTION DETAILS

SCALE: 1"=20'

WO 06-0060

COUNTY: FILE NO. **967-DD**

SHEET 19 OF 48

SHEET NO.

C-4

BORDER LAST REVISED 07/21/2015


RELATIVE BORDER SCALE 15 IN. INCHES

DATE PLOTTED => 12/6/2019


DATE PLOTTED => 12/6/2019

ISSUED BY ADDENDUM NO. 5 ATTACHMENT B

REVISED PER ADDENDUM NO. 5 DATED DECEMBER 5, 2019

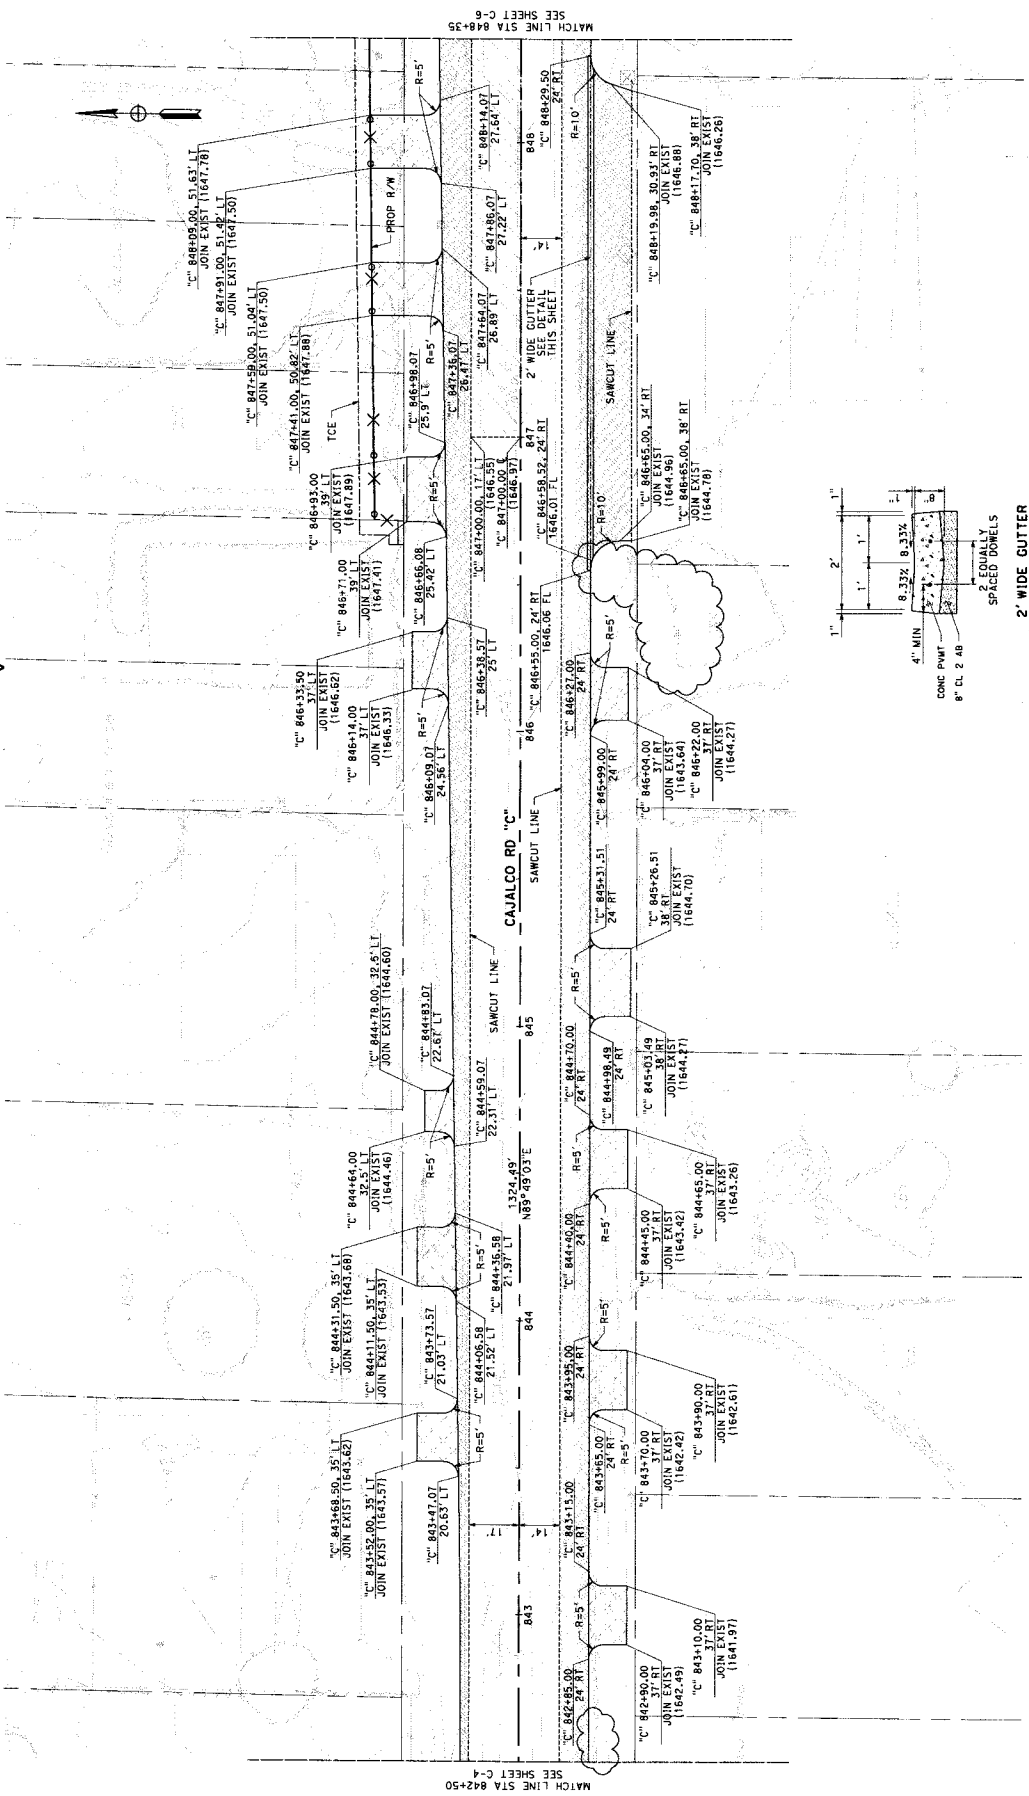


- LEGEND:**
- AC PAVEMENT
 - CONCRETE PAVEMENT
 - ACCESS TO PROPERTY
 - CONCRETE
 - GRIND TOP 0.5' OF EXIST AC PAVEMENT AND REPLACE WITH 3/4" HMA MIX TYPE A

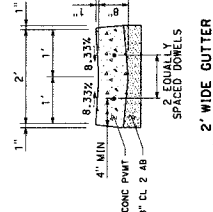

		PROJECT CAJALCO ROAD INTERIM SAFETY PROJECT CONSTRUCTION DETAILS	SHEET NO. C-5
APPROVED BY: PREPARED BY: DATE: 9/17/19		SHEET 20 OF 48 SCALE: 1"=20' COUNTY: MO FILE NO. 967-DD	
USER NAME: J. REYNOLDS JOB FILE # 967-DD-000-C-005.dgn		MO C6-0060	
BORDER LAST REVISED 07/21/2015		RELATIVE BORDER SCALE IS IN INCHES	

ISSUED BY ADDENDUM NO. 5 ATTACHMENT B

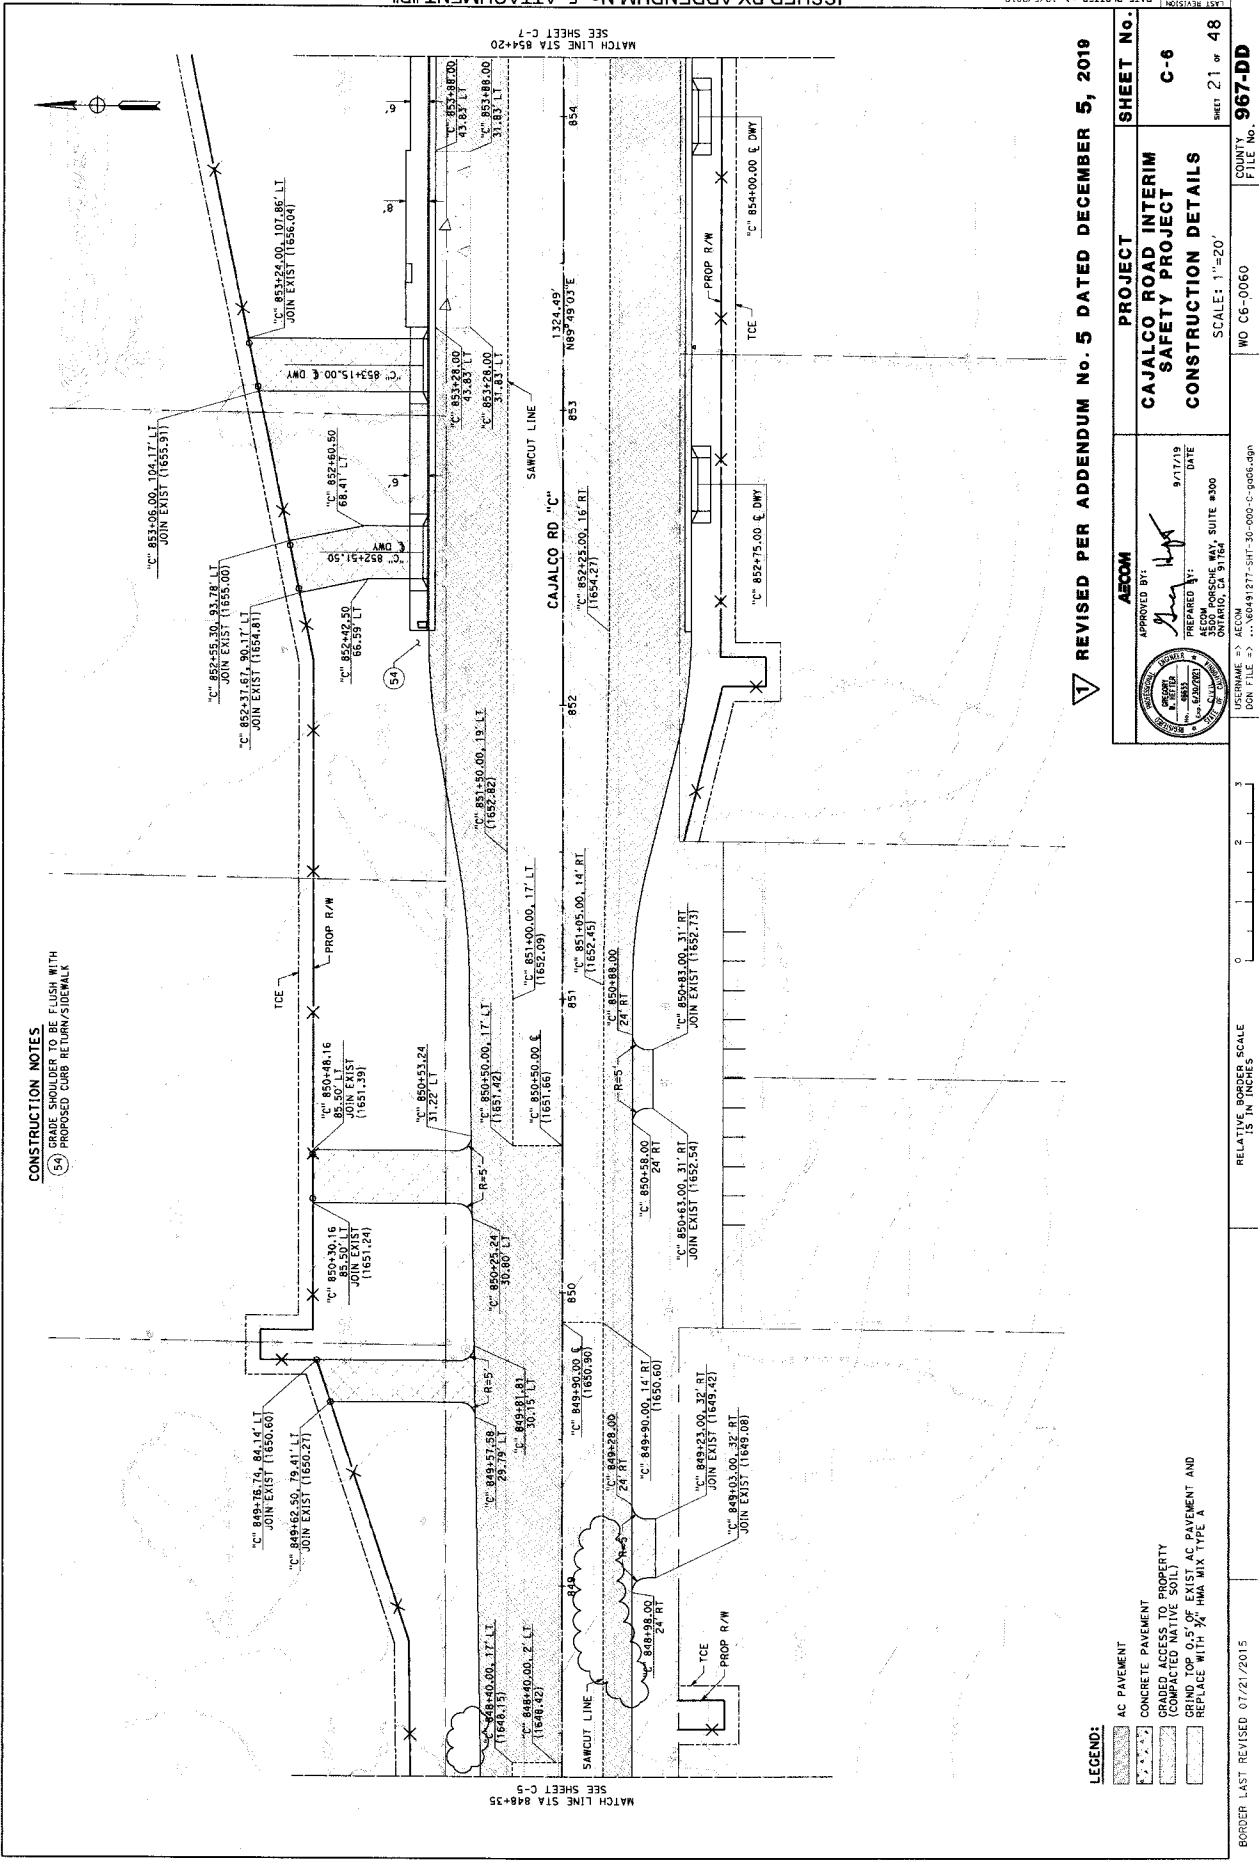

CONSTRUCTION NOTES
 (5) GRADE SHOULDER TO BE FLUSH WITH PROPOSED CURB RETURN/SIDEWALK

REVISOR PER ADDENDUM NO. 5 DATED DECEMBER 5, 2019

APPROVED BY: *[Signature]* DATE: 9/17/19
 PREPARED BY: [Name] DATE: 9/17/19
 3500 FORSCHE WAY, SUITE 8000
 AECOM, FORT WORTH, TX 76104

PROJECT: CAJALCO ROAD INTERIM SAFETY PROJECT
 CONSTRUCTION DETAILS


SCALE: 1"=20'

WO CG-0060

COUNTY: TARRANT
 FILE NO.: 967-DD

SHEET 21 OF 48
 C-6

LEGEND:
 AC PAVEMENT
 CONCRETE PAVEMENT
 GRADED ACCESS TO PROPERTY
 GRIND TOP 0.5\"/>

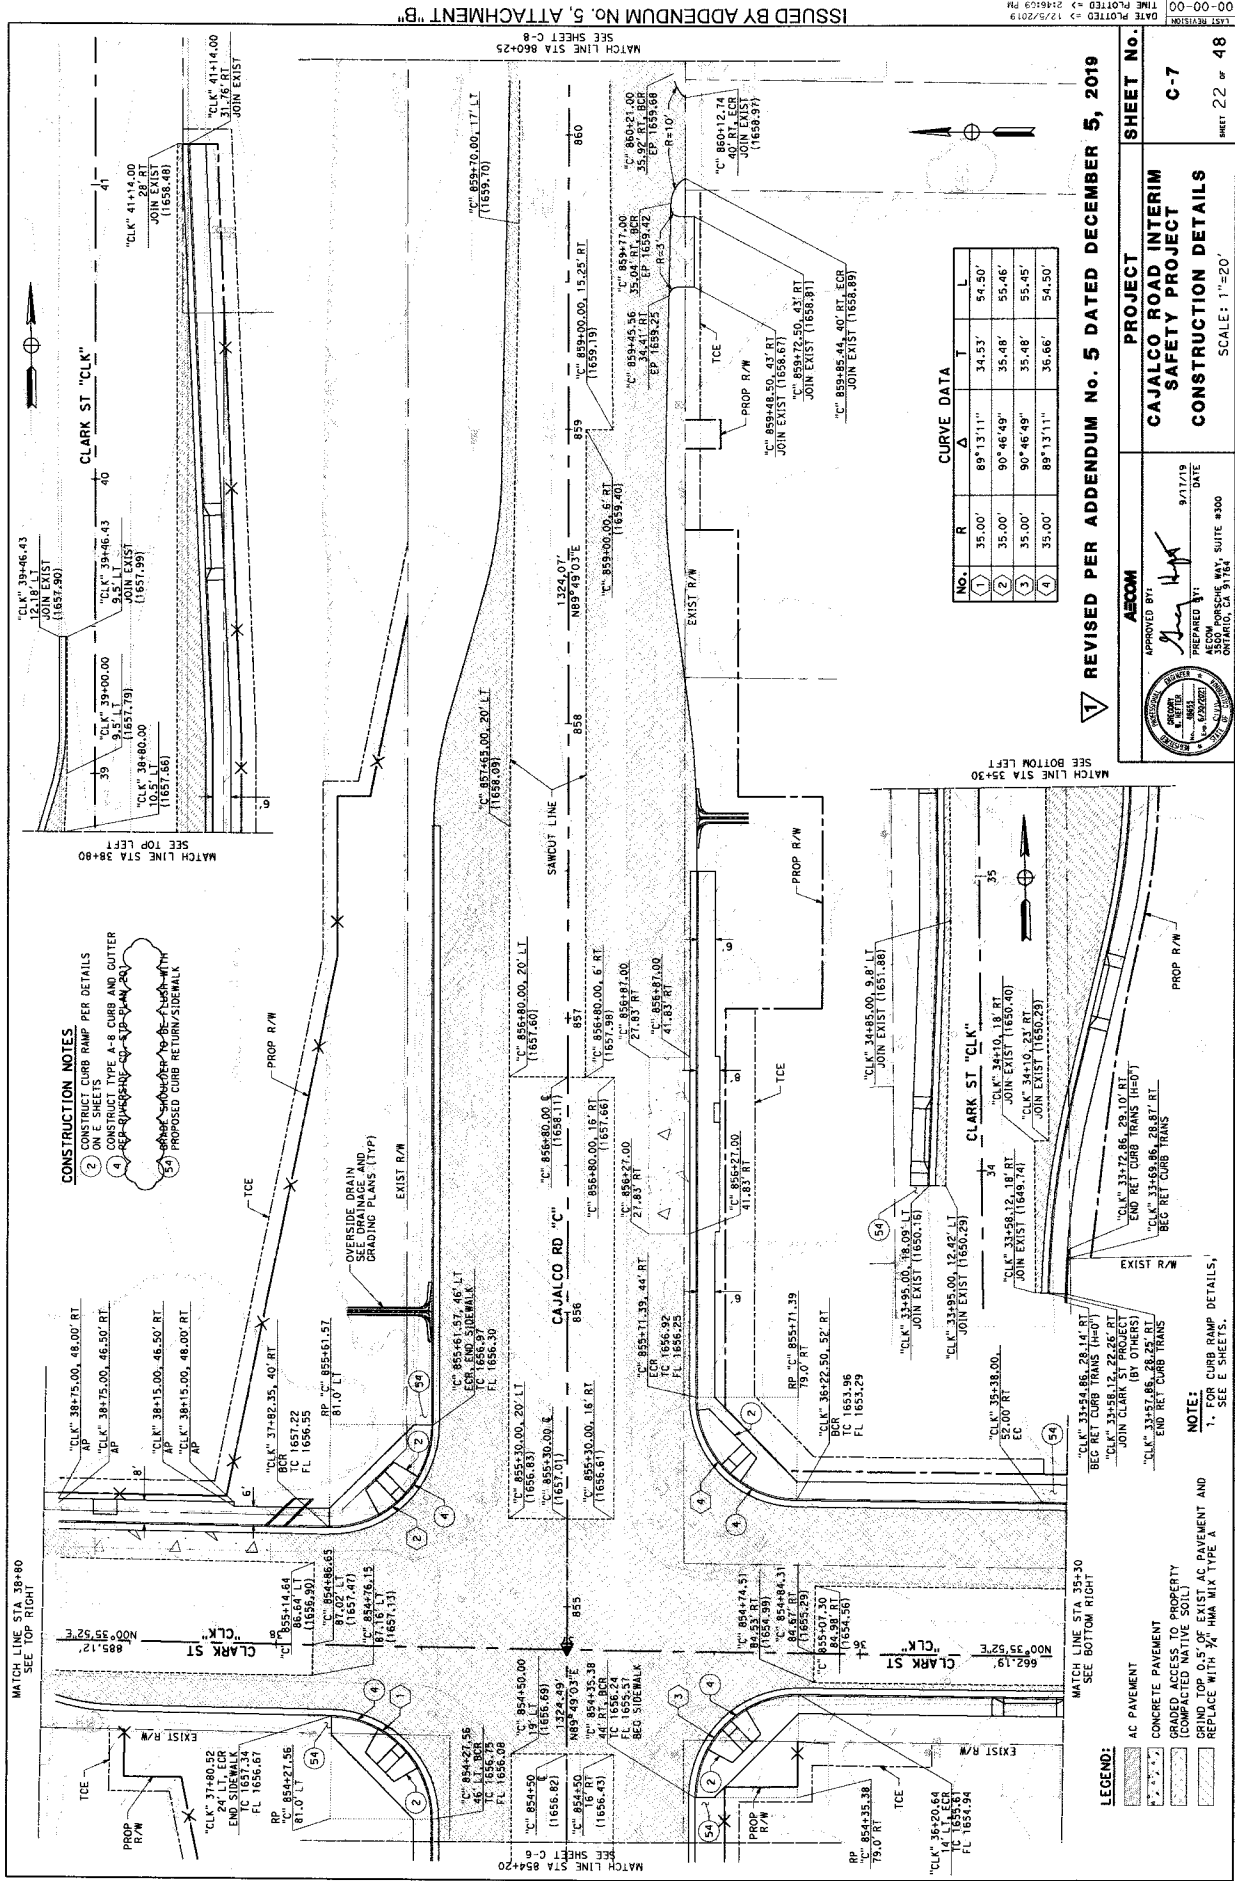

- CONSTRUCTION NOTES**
- CONSTRUCT CURB RAMP PER DETAILS ON E SHEETS
 - ON E SHEETS TYPE A-B CURB AND GUTTER
 - REPLACE EXISTING CURB WITH PROPOSED CURB RETURN/SIDEWALK
 - PROPOSED CURB RETURN/SIDEWALK

CURVE DATA

NO.	R	Δ	T	L
1	35.00'	89°13'11"	34.53'	54.50'
2	35.00'	90°46'49"	35.48'	55.45'
3	35.00'	90°46'49"	35.48'	55.45'
4	35.00'	89°13'11"	36.66'	54.50'

REVISOR PER APPENDUM NO. 5 DATED DECEMBER 5, 2019

PROJECT
CAJALCO ROAD INTERIM SAFETY PROJECT

CONSTRUCTION DETAILS

SHEET NO. C-7

DATE 9/17/19

SCALE: 1"=20'

COUNTRY FILE NO. W0 CG-0060

USER NAME ⇒ AECOM
DGN FILE ⇒ ...NE091277-SMT-30-000-C-9007.dgn

LEGEND:

- AC PAVEMENT
- CONCRETE PAVEMENT
- GRADED ACCESS TO PROPERTY (COMPACTED NATIVE SOIL)
- REMOVE EXISTING PAVEMENT AND REPLACE WITH TYPE A


NOTE: FOR CURB RAMP DETAILS, SEE E SHEETS.

RELATIVE BORDER SCALE
0 1 2 3
15 INCHES

BORDER LAST REVISED 07/21/2015

ISSUED BY APPENDUM NO. 5, ATTACHMENT "B"

LAST REVISION
DATE PLOTTED ⇒ 12/5/2019
TIME PLOTTED ⇒ 2:46:29 PM

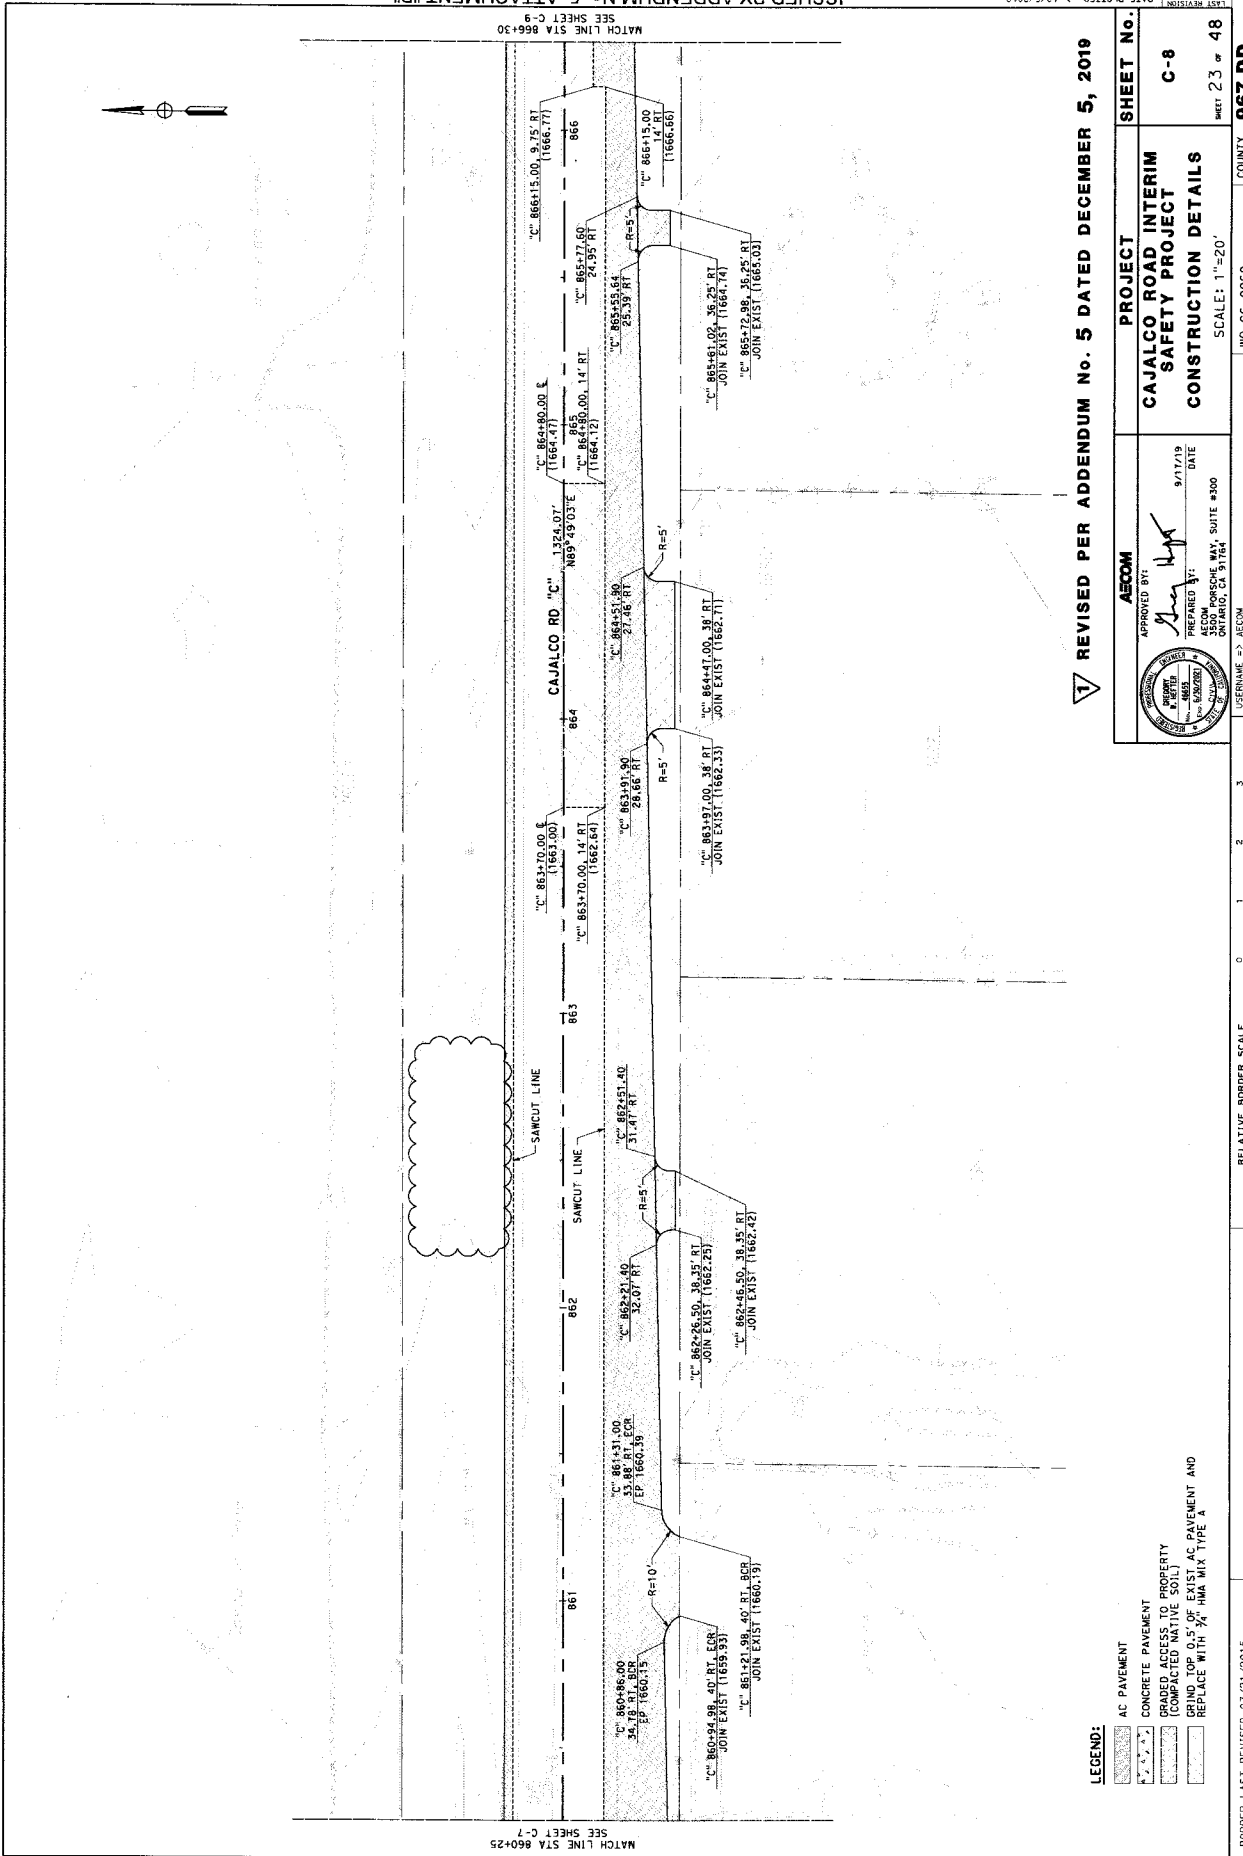

MATCH LINE STA 860+25
SEE SHEET C-1

MATCH LINE STA 866+30
SEE SHEET C-9

- LEGEND:**
- AC PAVEMENT
 - CONCRETE PAVEMENT
 - GRADED ACCESS TO PROPERTY
 - GRADED ACCESS TO PROPERTY
 - COMPACTED NATIVE SOIL
 - AC PAVEMENT AND
 - REPLACE WITH 1/2" HMA MAX TYPE A

REVISED PER ADDENDUM NO. 5 DATED DECEMBER 5, 2019

	APPROVED BY: <i>[Signature]</i> REGISTERED SITE ENGINEER AECOM 3500 PORSCHE WAY, SUITE #300 SAN DIEGO, CA 92164	DATE: 9/17/19
	PROJECT: CAJALCO ROAD INTERIM SAFETY PROJECT SHEET NO. C-8	

RELATIVE INCHES SCALE
0 1 2 3

BORDER LAST REVISED 07/21/2015


CONTRACT NO. W0 C6-0060
SHEET 23 OF 48
SCALE: 1"=20'

FILE NO. 967-DD

CURVE DATA

No.	R	Δ	T	L
1	25.00'	81°10'04"	23.19'	38.03'
2	25.00'	87°59'41"	24.50'	38.40'
3	27.50'	90°10'57"	27.50'	43.28'
4	27.50'	90°00'00"	27.50'	43.20'
5	50.00'	25°37'18"	11.37'	22.36'
6	50.00'	25°37'18"	11.37'	22.36'
7	50.00'	25°37'18"	11.37'	22.36'
8	50.00'	25°37'18"	11.37'	22.36'
9	43.50'	31°50'13"	12.41'	24.17'
10	38.48'	31°50'13"	10.97'	21.38'
11	38.48'	31°50'13"	10.97'	21.38'
12	43.50'	31°50'13"	12.41'	24.17'

CONSTRUCTION NOTES
 (54) GRADE SHOULDER TO BE FLUSH WITH PROPOSED CURB RETURN/SIDEWALK

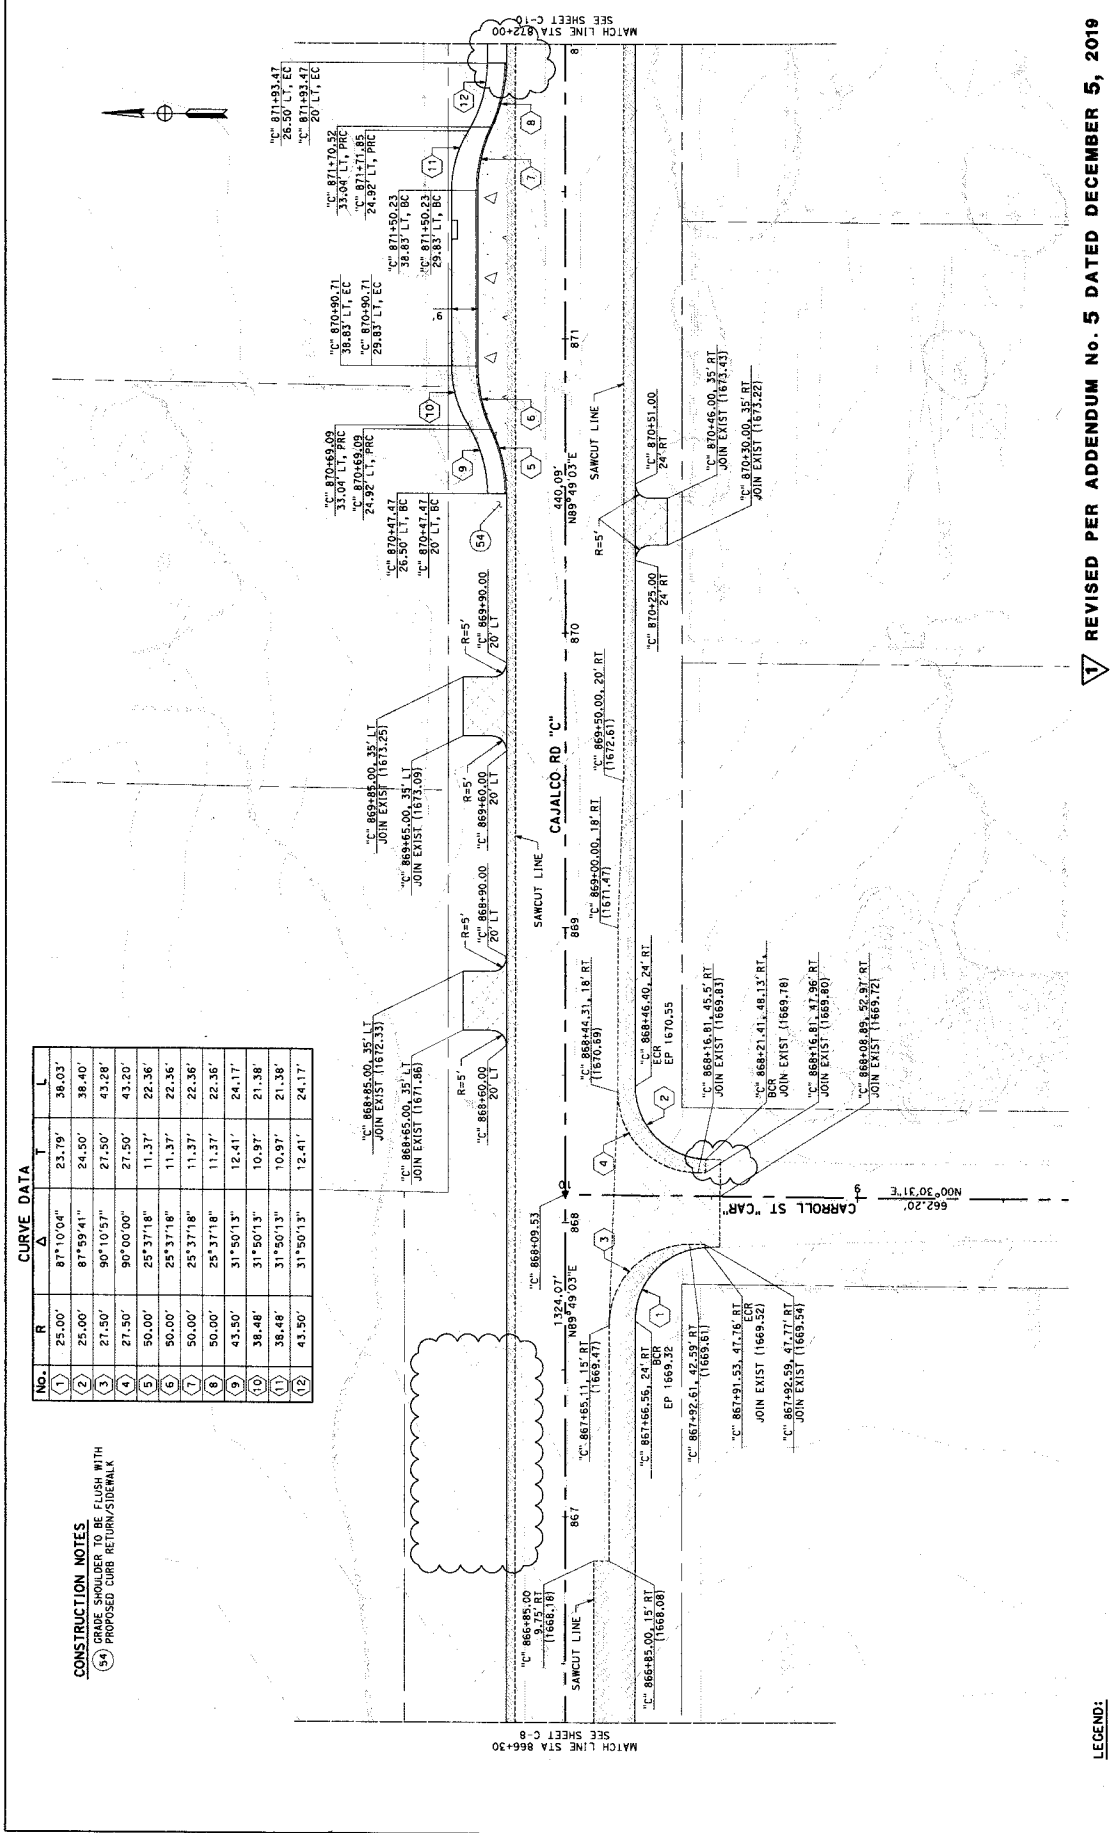

REVISION PER ADDENDUM NO. 5 DATED DECEMBER 5, 2019

PROJECT: CAJALCO ROAD INTERIM SAFETY PROJECT
CONSTRUCTION DETAILS

SHEET NO. **C-9**
 SHEET 24 OF 48
 COUNTY FILE NO. **967-DD**

SCALE: 1"=20'

APPROVED BY: *[Signature]*
 PREPARED BY: *[Signature]*
 DATE: 9/17/19


USER: AECOM
 PROJECT: CAJALCO RD, STA 866+30 TO 872+00

USERNAME: AECOM
 DGN FILE: ...AR\91277-SH-30-000-C-9.dgn

RELATIVE BORDER SCALE
 0 1 2 3
 1/8" = 1' IN INCHES

BORDER LAST REVISED 07/21/2015

ISSUED BY ADDENDUM NO. 5, ATTACHMENT "B"
 00-00-00 TIME PLOTTED = 12/2/2019 6:52:41 PM

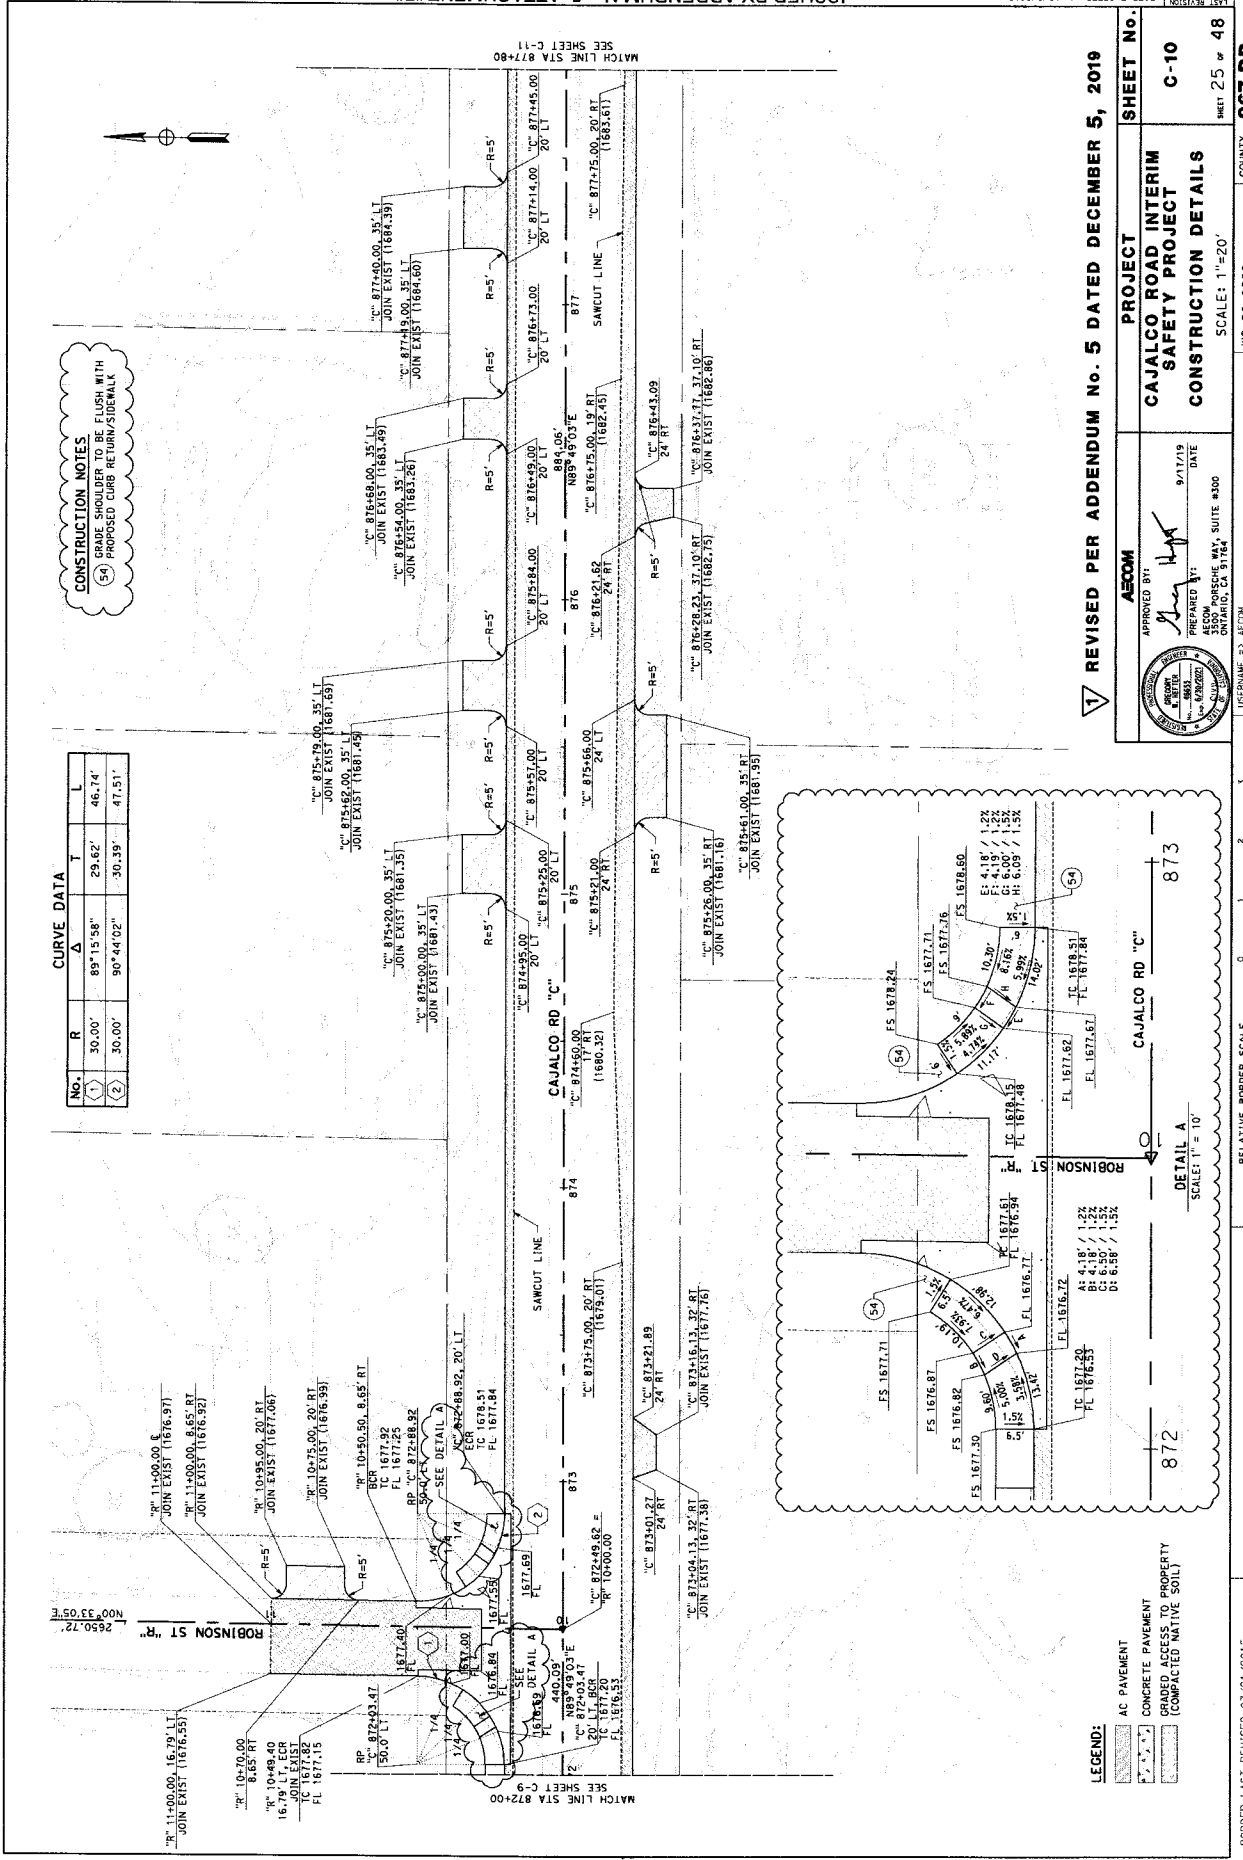

CONSTRUCTION NOTES
 (54) GRADE SHOULDER TO BE FLUSH WITH PROPOSED CURB RETURNS/SIDEWALK

NO.	R	Δ	T	L
(1)	30.00'	89°15'58"	29.62'	46.74'
(2)	30.00'	90°44'02"	30.39'	47.51'

- LEGEND:**
- AC PAVEMENT
 - CONCRETE PAVEMENT
 - GRADED ACCESS TO PROPERTY (COMPACTED NATIVE SOIL)

REVISÉ PER ADDENDUM NO. 5 DATED DECEMBER 5, 2019

PROJECT: CAJALCO ROAD INTERIM SAFETY PROJECT
CONSTRUCTION DETAILS

SHEET No. C-10
 SHEET 25 OF 48

ACCOM APPROVED BY: [Signature]
 PREPARED BY: [Signature]
 DATE: 9/17/19

3500 FORSHE WAY, SUITE #300
 OAKLAND, CA 94618

SCALE: 1"=20'
 COUNTY: WO CG-0060
 FILE NO. 967-DD

BORDER LAST REVISED 07/21/2015


RELATIVE BORDER SCALE 15' IN INCHES

872 873

CAJALCO RD "C"

ROBINSON ST

DETAIL A
 SCALE: 1" = 10'

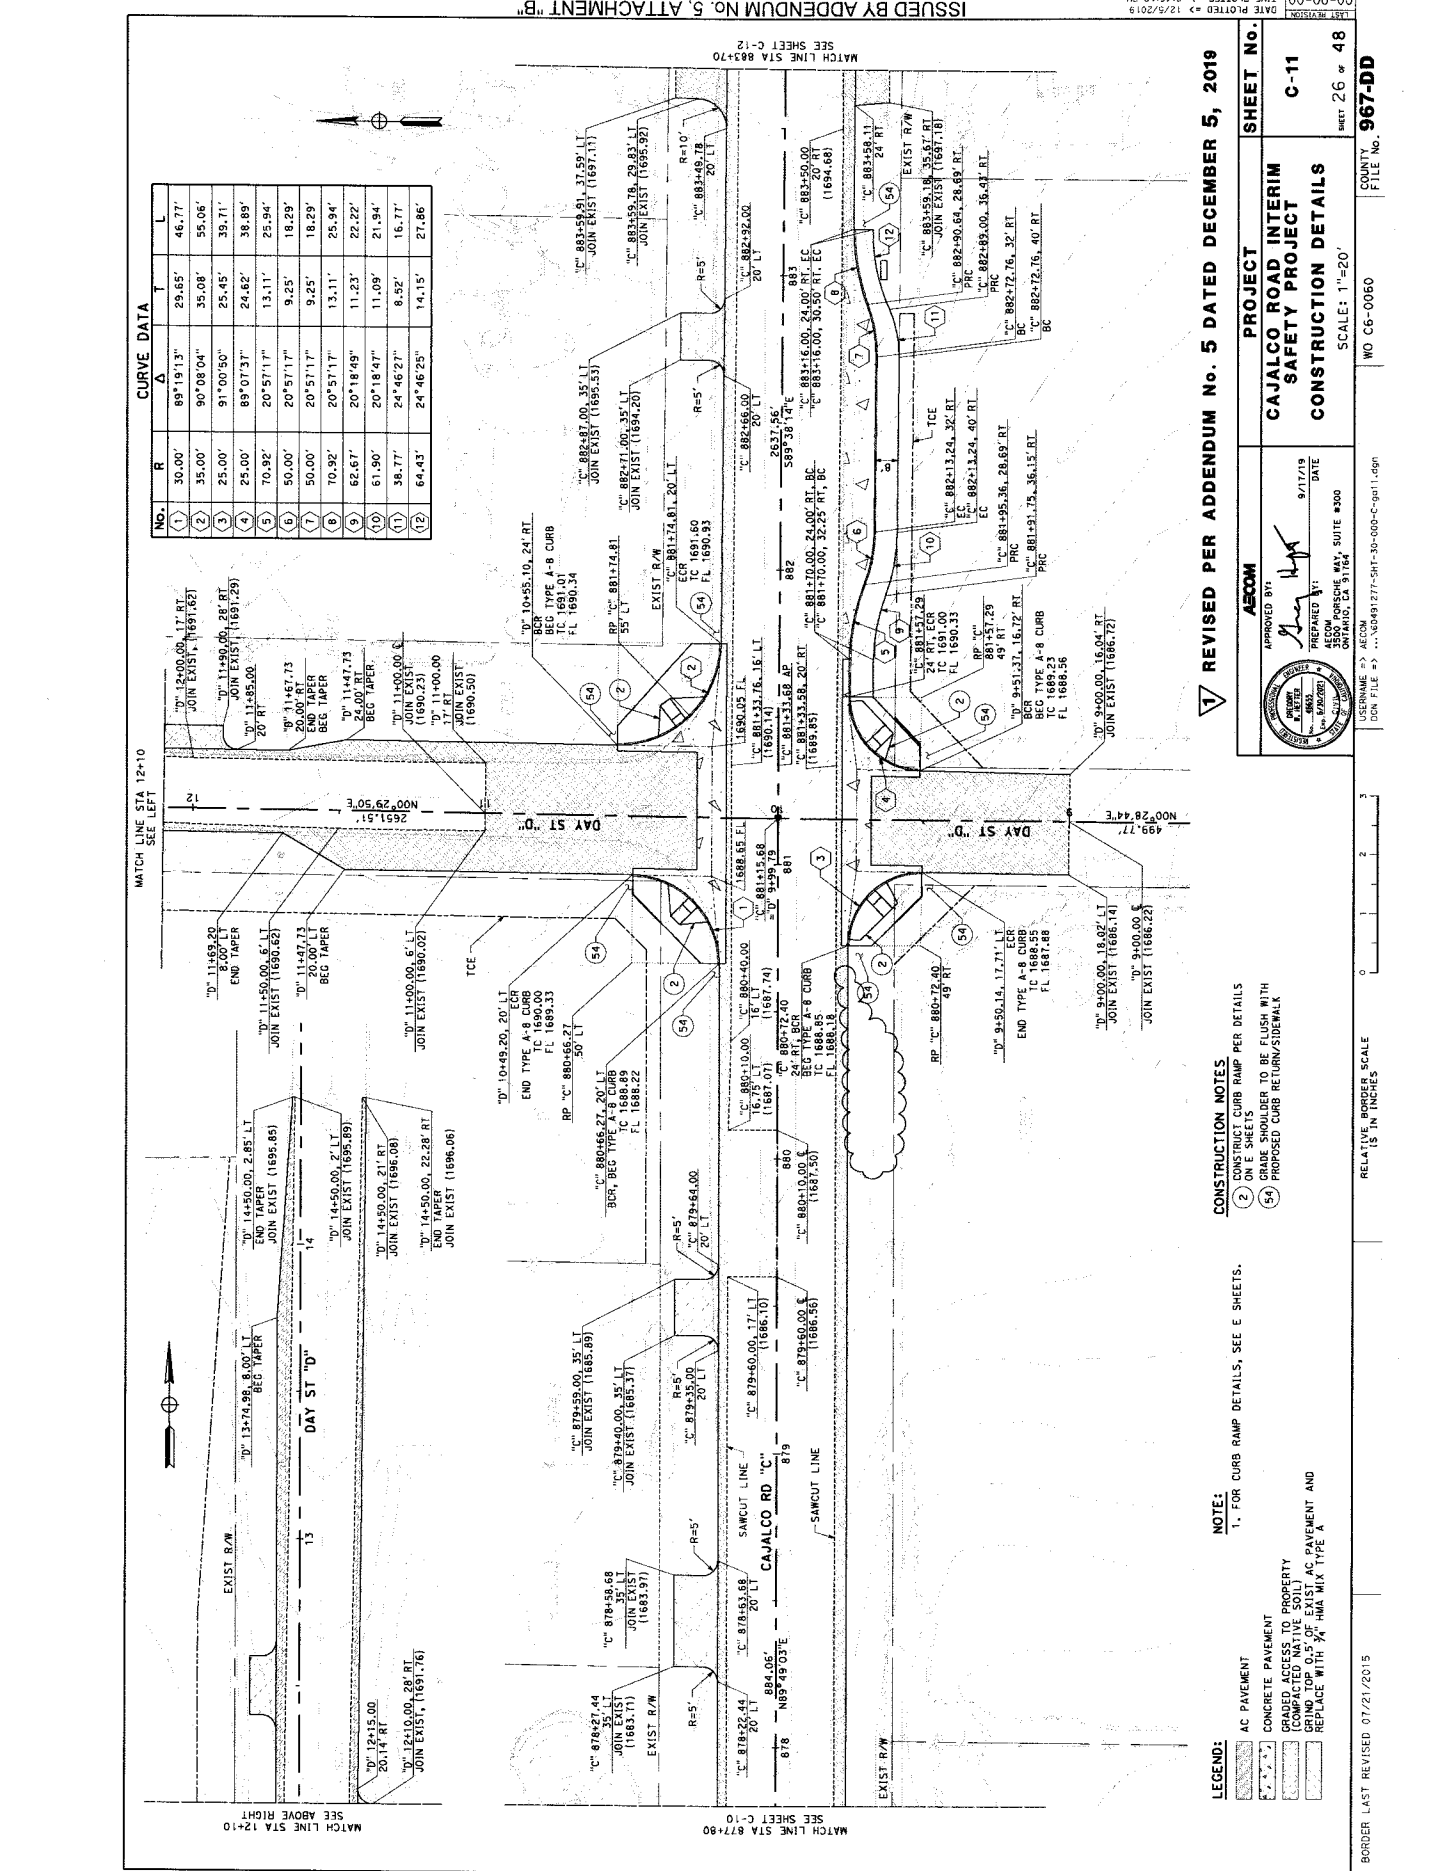

CURVE DATA

No.	R	Δ	T	L
1	30.00'	89°19'13"	29.65'	46.77'
2	35.00'	90°08'04"	35.08'	55.06'
3	25.00'	91°00'50"	25.45'	39.71'
4	25.00'	89°07'31"	24.62'	38.89'
5	70.92'	20°57'11"	13.11'	25.94'
6	50.00'	20°57'11"	9.25'	18.29'
7	50.00'	20°57'11"	13.11'	25.94'
8	62.67'	20°18'49"	11.23'	22.22'
9	61.90'	20°18'47"	11.09'	21.94'
10	38.77'	24°46'27"	8.92'	16.77'
11	64.43'	24°46'25"	14.15'	27.86'
12				

CONSTRUCTION NOTES

1. FOR CURB RAMP DETAILS, SEE E SHEETS.

2. CONSTRUCT CURB RAMP PER DETAILS ON E SHEETS

56. GRADE SHOULDER TO BE FLUSH WITH PROPOSED RETURN/SIDEWALK

LEGEND:

- AC PAVEMENT
- CONCRETE PAVEMENT
- GRADED ACCESS TO PROPERTY (COMPACTED NATIVE SOIL)
- GRIND TOP 0.5' OF EXIST AC PAVEMENT AND REPLACE WITH 74' HMA MIX TYPE A

REVISIONS PER APPENDUM NO. 5 DATED DECEMBER 5, 2019

PROJECT: CAJALCO ROAD INTERIM SAFETY PROJECT

CONSTRUCTION DETAILS

APPROVED BY: *[Signature]* DATE: 9/17/19

PREPARED BY: *[Signature]* DATE: 9/17/19

SCALE: 1"=20'

NO. C6-0060 COUNTY FILE NO. 967-DD



SHEET 26 OF 48

C-11


BORDER LAST REVISED 07/21/2015

RELATIVE BORDER SCALE IS IN INCHES

0 1 2 3

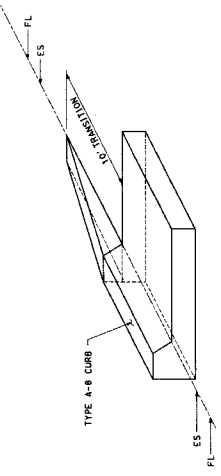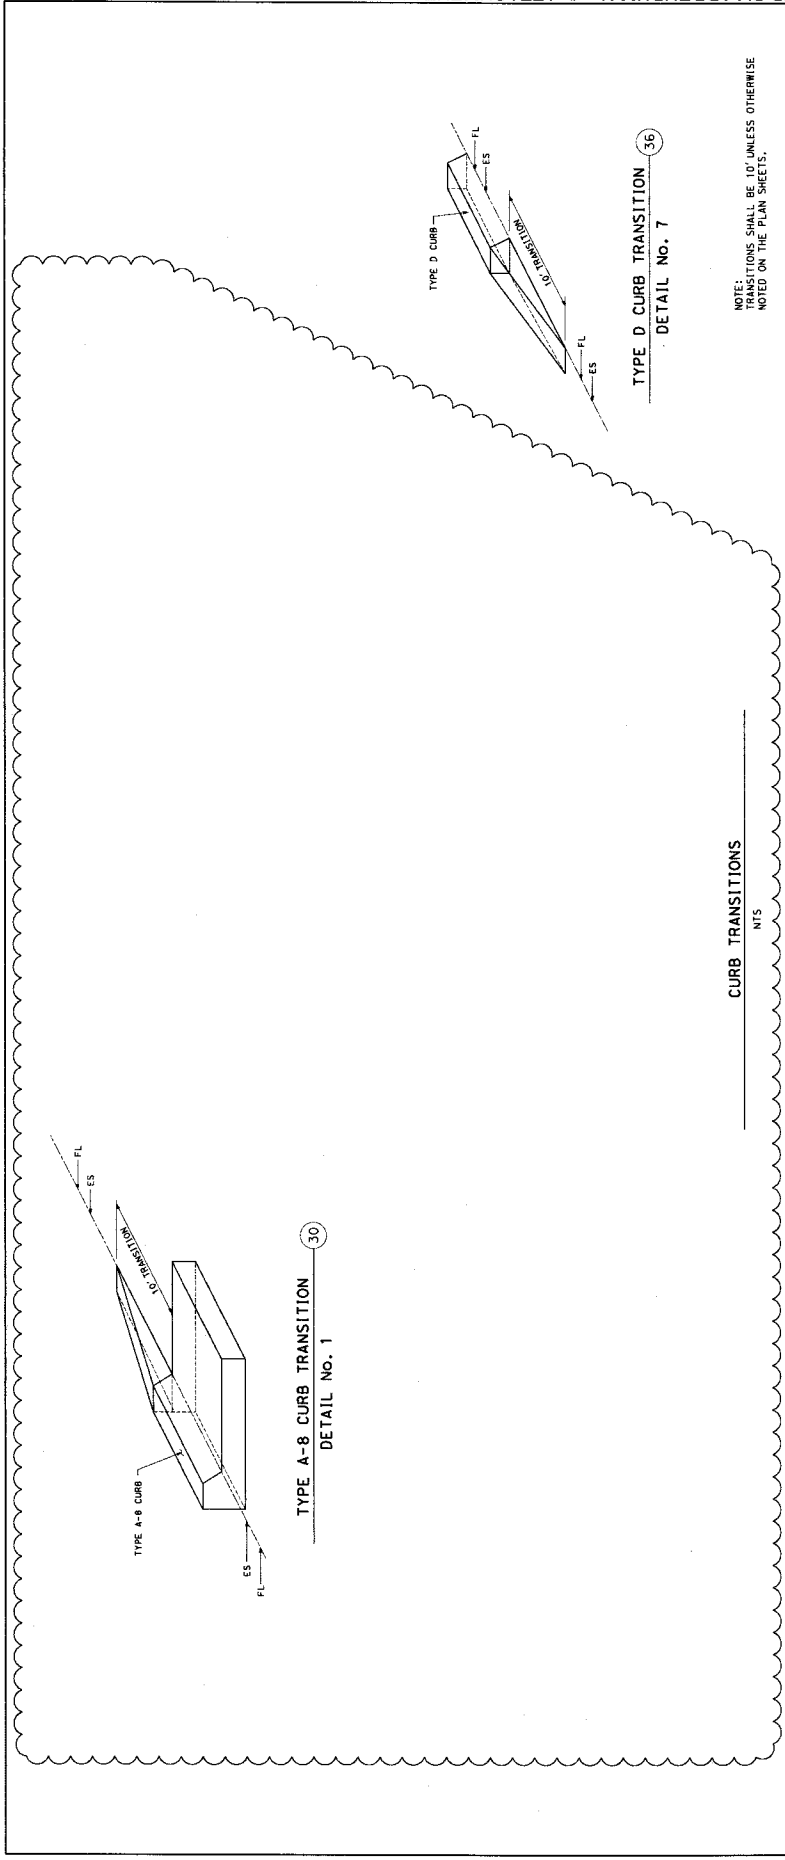


TYPE A-8 CURB TRANSITION
DETAIL NO. 1 30

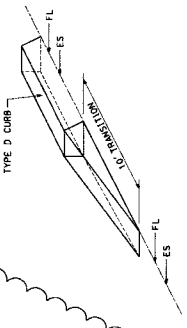

TYPE D CURB TRANSITION
DETAIL NO. 7 36


CURB TRANSITIONS
NTS

NOTE: TRANSITIONS SHALL BE 10' UNLESS OTHERWISE NOTED ON THE PLAN SHEETS.

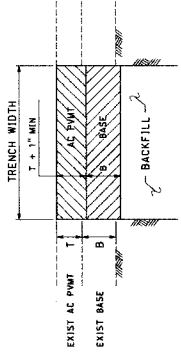

HMA PAVEMENT REPAIR
DETAIL A
NTS 56

- NOTES:
1. BACKFILL AND DENSIFICATION SHALL CONFORM TO SSPPC JOB-1.3
2. TEMPORARY RESURFACING SHALL BE PLACED PER SSPPC JOB-1.5.1

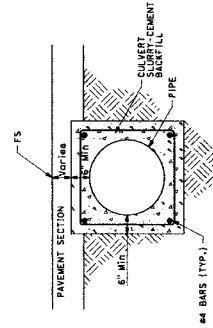

CULVERT SLURRY-CEMENT
BACKFILL (MOD)
DETAIL B
NTS 57

BORDER LAST REVISED 07/21/2015

RELATIVE BORDER SCALE
1/8 IN. INCHES



REVISED PER ADDENDUM NO. 5 DATED DECEMBER 5, 2019



APPROVED BY: *[Signature]* 9/17/19 DATE
 PREPARED BY: *[Signature]* DATE
 AECOM
 3500 POWERSITE WAY, SUITE #300
 OLVADO, CA 91544

PROJECT: CAJALCO ROAD INTERIM SAFETY PROJECT
 SHEET NO.: C-13
 NO SCALE
 SHEET 28 OF 48

WO C6-0060 COUNTY FILE NO. 967-DD

CONSTRUCTION NOTES

- (1) PROJECT IN PLACE
- (2) EXTEND 36" CMP
- (3) CONSTRUCT ROCK SLOPE PROTECTION
- (5) CONSTRUCT HEADWALL PER DETAIL

LEGEND:

- EXIST R/W
- PROP ROADWAY CENTERLINE
- PROP ROADWAY IMPROVEMENT
- LIMIT OF CUT
- LIMIT OF FILL
- SAWCUT LINE
- PROPOSED R/W
- TCE
- GRADE TO DRAIN

UTILITY COMPANY LIST

- SOUTHERN CALIFORNIA GAS COMPANY (SCG)
- EASTERN MUNICIPAL WATER DISTRICT (EMWD)
- SOUTHERN CALIFORNIA Edison (SCE)
- FRONTIER
- LEVEL 3
- TIME WARNER CABLE / SPECTRUM
- RIVERSIDE COUNTY FLOOD CONTROL AND WATER CONSERVATION DISTRICT (RCFCWD)

RSP TABLE



ROCK FACING	RSP MINIMUM DEPTH (FT)	RSP FABRIC TYPE
	1.8	TYPE 8

NOTES:

- 1. RSP FABRIC SHALL NOT PROTRUDE ABOVE GROUND. TRIM FABRIC BELOW GROUND TO NO MORE THAN TWO INCHES BELOW GROUND SURFACE.
- 2. RSP WIDTH AND LENGTH SHALL BE AS SHOWN ON THE PLANS.

ISSUED BY ADDENDUM NO. 5, ATTACHMENT "B"

DATE PLOTTED > 12/5/2019
TIME PLOTTED > 2:46:19 PM
LAYER: 00-00-00

 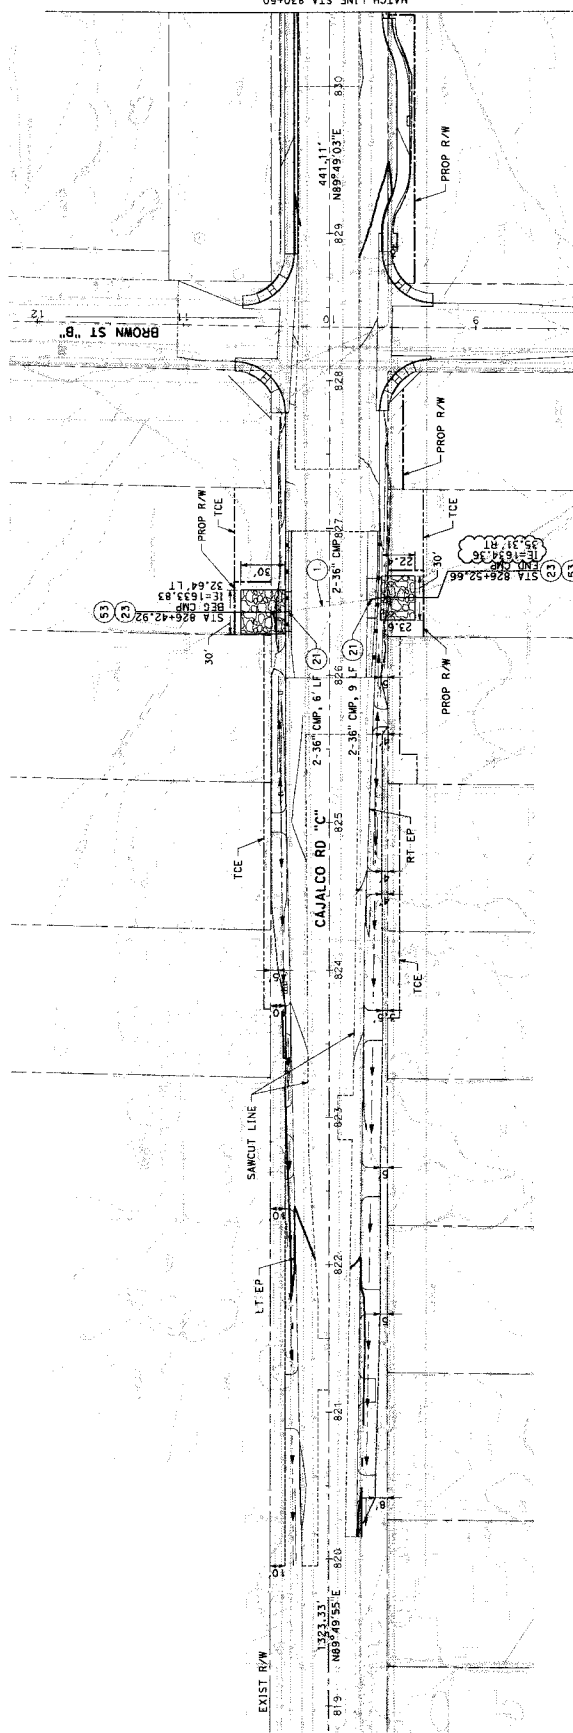

REVISED PER ADDENDUM NO. 5 DATED DECEMBER 5, 2019

	APPROVED BY: <i>[Signature]</i> PREPARED BY: <i>[Signature]</i> DATE: 9/17/18 REVISION: 1 DRAWING NO.: 18-000000-01 PROJECT: CAJALCO ROAD INTERIM SAFETY PROJECT	SHEET No. 48 DG-1 SHEET 29 OF 48
--	---	---

RELATIVE BORDER SCALE
1/8" = 10' IN INCHES

BORDER LAST REVISED 07/21/2015



USERNAME >> RECON
DCN FILE >> ...S6491277-SHT-30-000-C-1a01.dgn

MO CG-0060


COUNTY FILE No. **967-DD**

RSP TABLE	
ROCK FACING	RSP MINIMUM DEPTH (FT)
TYPE 8	1.8

NOTES:
 1. RSP FABRIC SHALL NOT PROTRUDE ABOVE GROUND. TRIM FABRIC BELOW GROUND TO NO MORE THAN TWO INCHES BELOW GROUND SURFACE.
 2. RSP WIDTH AND LENGTH SHALL BE AS SHOWN ON THE PLANS.

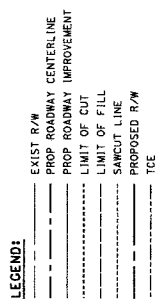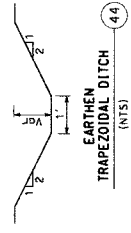

- CONSTRUCTION NOTES**
- (23) CONSTRUCT ROCK SLOPE PROTECTION
 - (24) CONSTRUCT ASPHALT CONCRETE OVERSIDE DRAIN PER DETAIL ON SHEET DD-2
 - (40) REMOVE EXIST CULV
 - (41) 2'-24" RCP
 - (43) 2'-24" RCP CONC HEADWALL PER PLAN DBB
 - (44) CONSTRUCT TRAPEZOIDAL DITCH PER DETAIL HEREON
 - (46) ARCH PIPE FLARED END SECTION PER CALTRANS STD PLAN DB4A
 - (49) 18" ARCH-CMP
 - (56) 18" ARCH-CMP PER DET A ON SHEET C-13

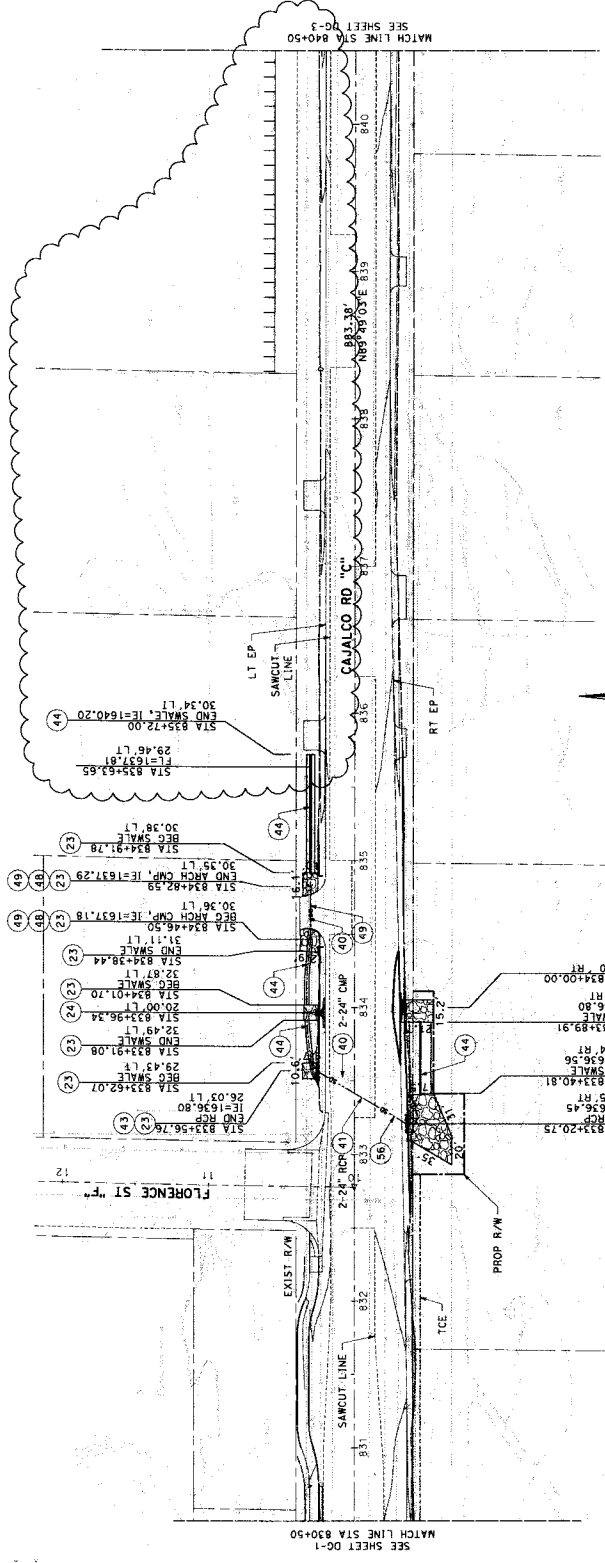

REVISED PER ADDENDUM No. 5 DATED DECEMBER 5, 2019

 APPROVED BY: <i>[Signature]</i> PREPARED BY: <i>[Signature]</i> DATE: 9/17/19 AECOM 3501 POPPUSIE WAY, SUITE #300 FORT WORTH, TX 76107	PROJECT CAJALCO ROAD INTERIM SAFETY PROJECT DRAINAGE AND GRADING SCALE: 1"=40'	SHEET No. DD-2 SHEET 30 OF 48
	COUNTY: WJ FILE NO.: 967-DD	



BORDER LAST REVISED 07/21/2015

- CONSTRUCTION NOTES**
- (2) CONSTRUCT ROCK SLOPE PROTECTION
 - (40) REMOVE EXIST CULVERT
 - (48) ARCH PIPE FLARED END SECTION PER CALTRANS STD PLAN D94A
 - (49) 18" ARCH CMP


- LEGEND:**
- EXIST R/W
 - PROP ROADWAY CENTERLINE
 - PROP ROADWAY IMPROVEMENT
 - LIMIT OF CUT
 - SANGUIT LINE
 - PROPOSED R/W
 - TCE



RSP TABLE

ROCK FACING	RSP MINIMUM DEPTH (FT)	RSP FABRIC TYPE
	1.8	TYPE B

- NOTES:**
1. RSP FABRIC SHALL NOT PROTRUDE ABOVE GROUND. TRIM FABRIC BELOW GROUND TO NO MORE THAN TWO INCHES BELOW GROUND SURFACE.
 2. RSP WIDTH AND LENGTH SHALL BE AS SHOWN ON THE PLANS.

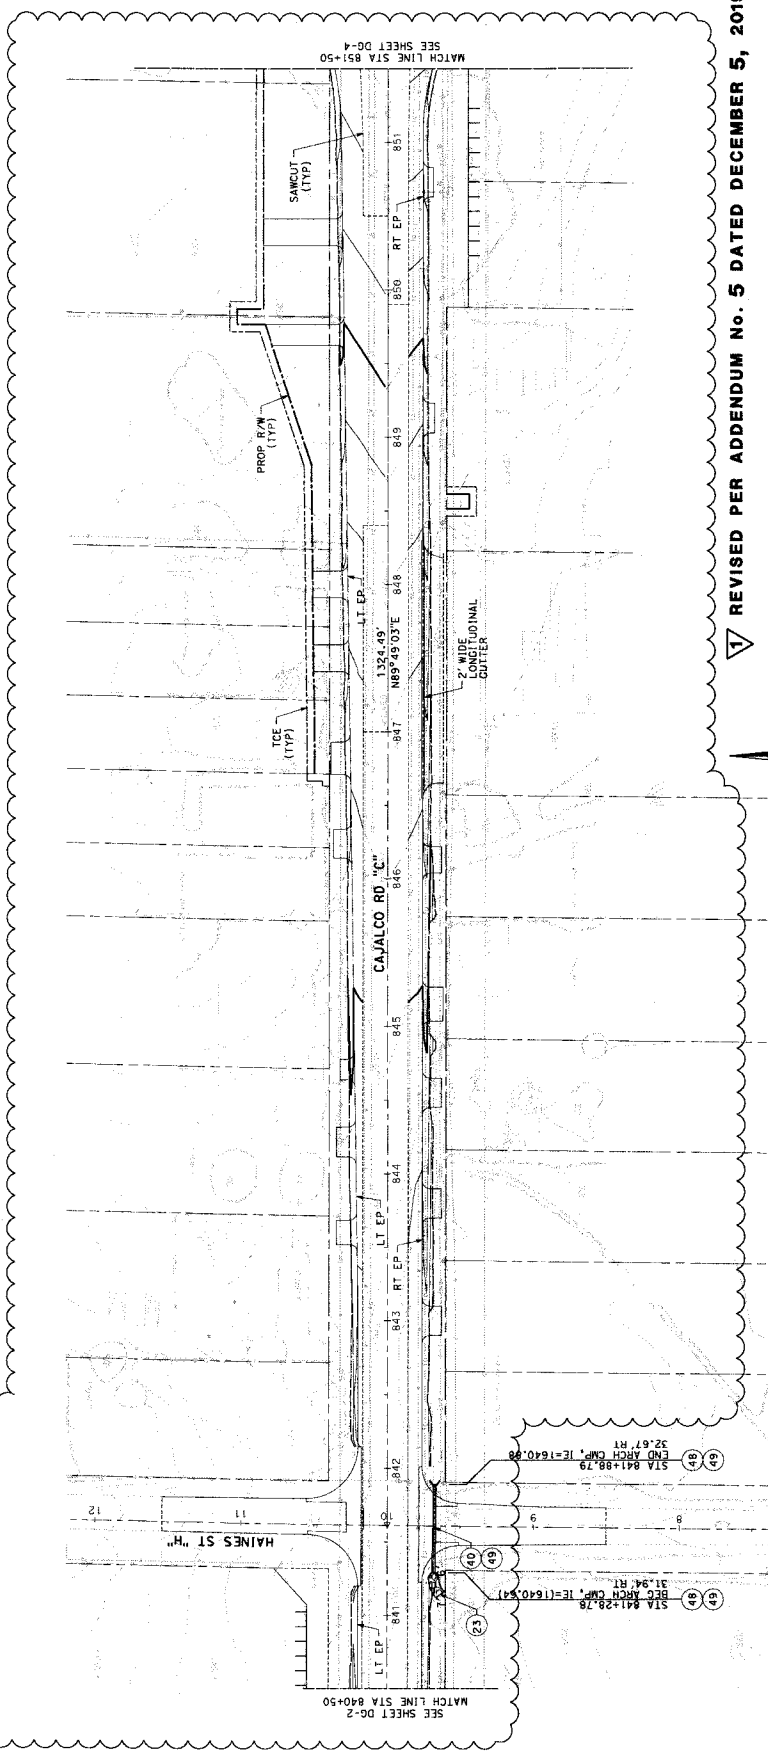

REVISED PER ADDENDUM NO. 5 DATED DECEMBER 5, 2019

	APPROVED BY: <i>[Signature]</i> PREPARED BY: <i>[Signature]</i> DATE: 9/17/19	PROJECT CAJALCO ROAD INTERIM SAFETY PROJECT DRAINAGE AND GRADING	SHEET No. DG-3 SHEET 31 of 48
	AECOM 350 TORRENCE WAY, SUITE #300 TORRENCE, CA 90503 TEL: 310.276.8400 FAX: 310.276.8401 WWW.AECOM.COM		COUNTY FILE No. 967-DD WO CG-0060




BORDER LAST REVISED 07/21/2015

CONSTRUCTION NOTES

- 1. PROTECT IN PLACE
- 2. EXTEND 35' CMP
- 3. CONSTRUCT ROCK SLOPE PROTECTION
- 4. CONSTRUCT ASPHALT CONCRETE OVERSIDE DRAIN PER DETAIL
- 5. CONSTRUCT MODIFIED CURB OUTLET PER RIVERSIDE CO. STD. PLAN 30B. ADJUST SLOPE TO DRAIN AWAY FROM ROADWAY
- 6. CONSTRUCT TRAPEZOIDAL DITCH PER PLAN
- 7. 35" RCP CONC HEADWALL PER CALTRANS STD. PLAN 099
- 8. ARCH PIPE FLARED END SECTION PER CALTRANS STD. PLAN 099

LEGEND:


- EXIST R/W
- PROP ROADWAY CENTERLINE
- PROP ROADWAY IMPROVEMENT
- LIMIT OF CUT
- LIMIT OF FILL
- SAWTOOTH LINE
- PROPOSED R/W
- TCE

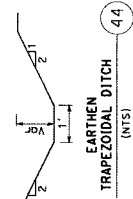

RSP TABLE

ROCK FACING	RSP MINIMUM DEPTH (FT)	RSP FABRIC TYPE
	1.8	TYPE 8

- NOTES:**
- 1. FABRIC SHALL NOT PRODUCE ABOVE CROWN. TRIM FABRIC BELOW GROUND TO NO MORE THAN TWO INCHES BELOW GROUND SURFACE.
 - 2. RSP WIDTH AND LENGTH SHALL BE AS SHOWN ON THE PLANS.

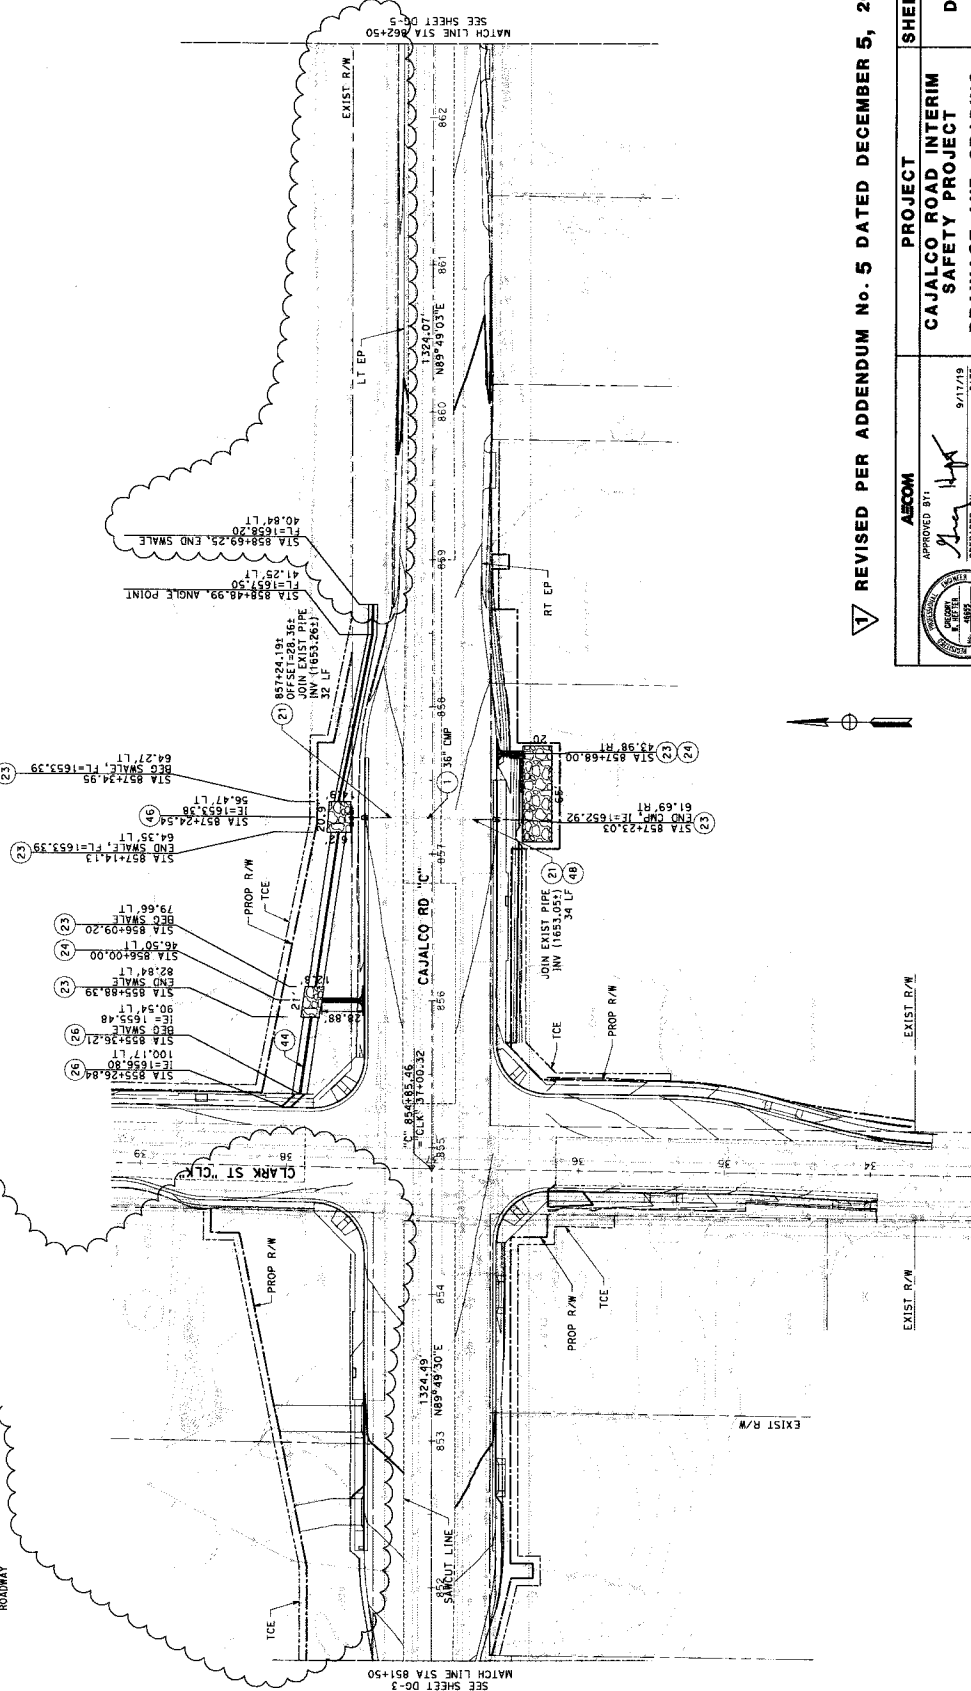

DATE PLOTTED: 12/5/2015
 TIME PLOTTED: 2:46:25 PM
 00-00-00

ISSUED BY APPENDUM NO. 5, ATTACHMENT "B"


REVISED PER APPENDUM NO. 5 DATED DECEMBER 5, 2019

	APPROVED BY: <i>[Signature]</i> PREPARED BY: <i>[Signature]</i> DATE: 9/17/19	PROJECT: CAJALCO ROAD INTERIM SAFETY PROJECT	SHEET NO.: 48
	AECOM 1000 CALIFORNIA STREET OAKLAND, CA 94612	DRAWING NO.: 19-0000-001-004	DRAINAGE AND GRADING SCALE: 1"=40'

USER NAME: AECOM
 DON FILE: ...60491277-SHT-35-000-C-1004.dgn
 COUNTY: MO
 FILE NO.: 06-0060
 967-DD

LEGEND:

- EXIST R/W
- PROP ROADWAY CENTERLINE
- PROP ROADWAY IMPROVEMENT
- LIMIT OF CUT
- LIMIT OF FILL
- SAWCUT LINE
- PROPOSED R/W
- TCE

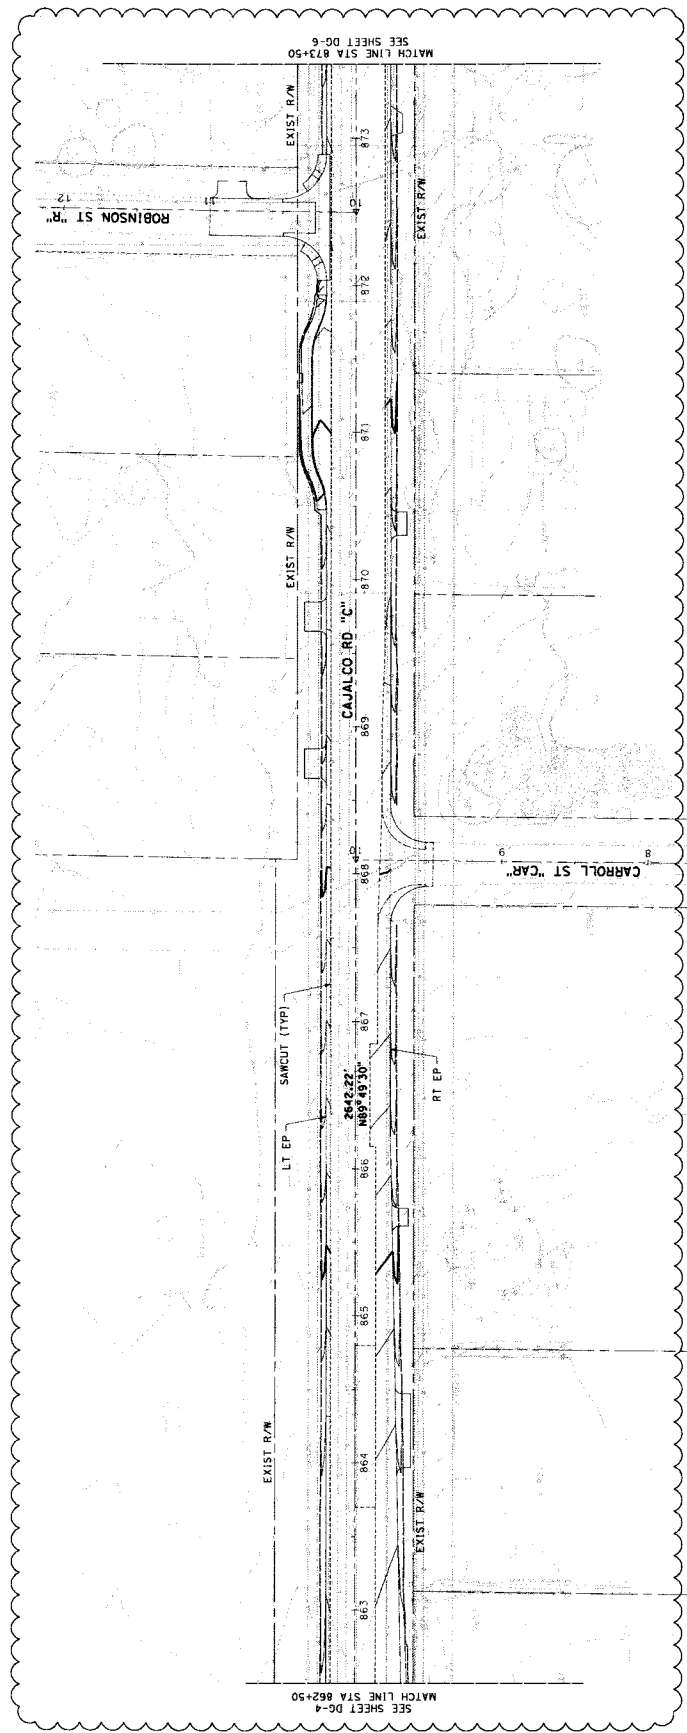

REVISED PER ADDENDUM NO. 5 DATED DECEMBER 5, 2019

SHEET NO.
PROJECT
CAJALCO ROAD INTERIM SAFETY PROJECT
DRAINAGE AND GRADING
SCALE: 1"=40'
3.3 OF 48

APPROVED BY:
AECOM
DATE: 9/17/19
PREPARED BY:
3500 PORSCHE WAY, SUITE #300
ONTARIO, CA 91764

DATE PLOTTED > 12/5/2019
 TIME PLOTTED > 2:46:26 PM
 LAST REVISION > 00-00-00

RELATIVE PORSCHE SCALE
 0 1 2 3
 IS IN INCHES


BORDER LAST REVISED 07/21/2015

WO C6-0060

COUNTY FILE NO.
967-DD


LEGEND:

- EXIST R/W
- PROP ROADWAY CENTERLINE
- PROP ROADWAY IMPROVEMENT
- LIMIT OF CUT
- LIMIT OF FILL
- SAWCUT LINE
- PROPOSED R/W
- TCE

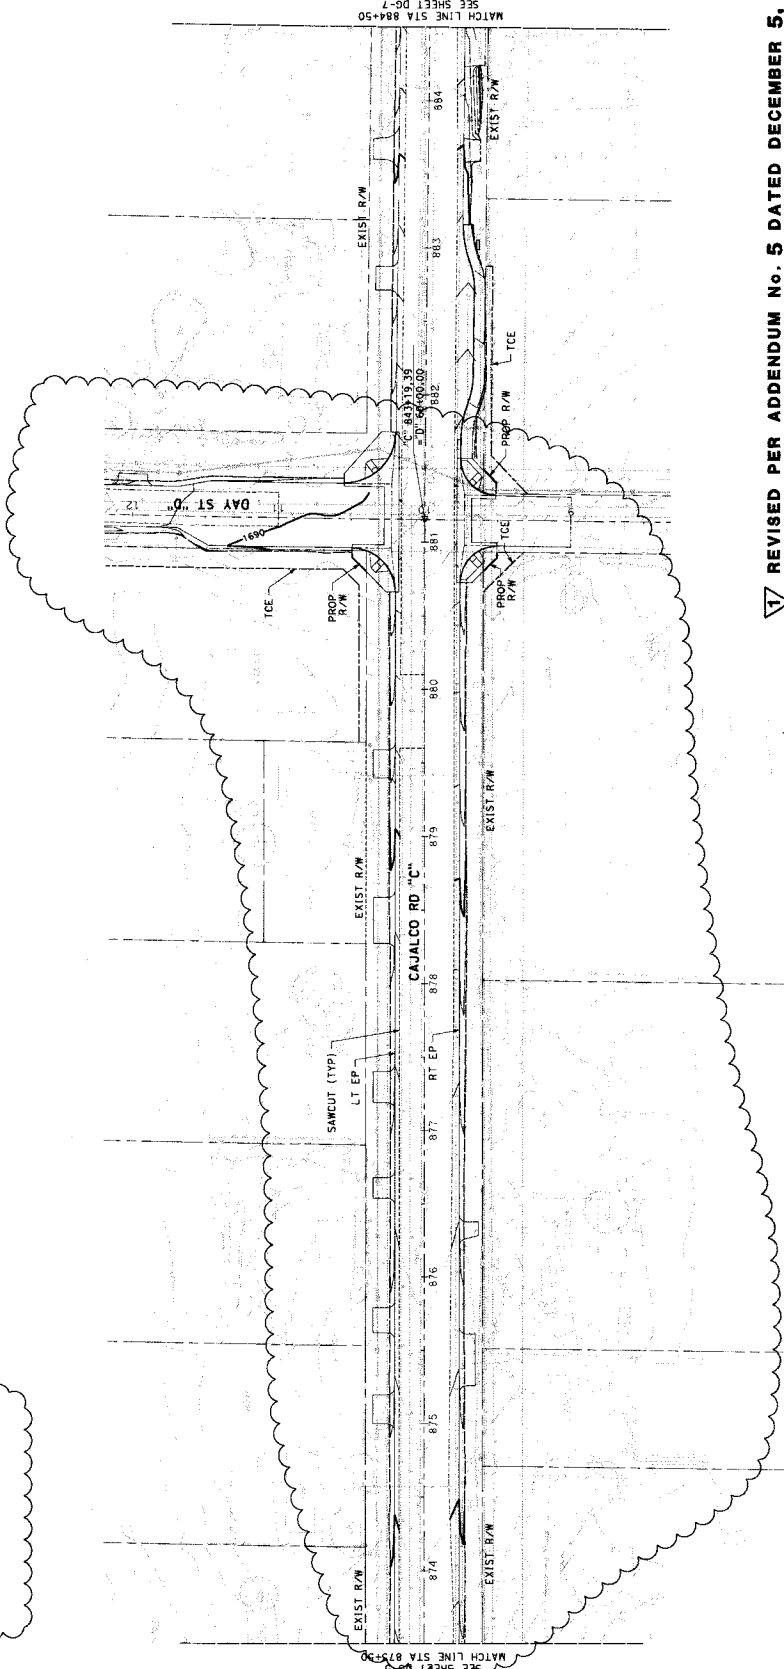

REVISED PER ADDENDUM No. 5 DATED DECEMBER 5, 2019

	APPROVED BY: <i>[Signature]</i> PREPARED BY: <i>[Signature]</i> DATE: 9/17/19	PROJECT CAJALCO ROAD INTERIM SAFETY PROJECT DRAINAGE AND GRADING SCALE: 1"=40'	SHEET No. D0-6 SHEET 34 OF 48
	AECOM 3000 JEFFERSON ST., SUITE 9000 SAN FRANCISCO, CA 94133	USERNAME => AECOM DGN FILE => ...A6491277-SHT-30-000-C-1006.dgn	COUNTY FILE No. WO CG-0060

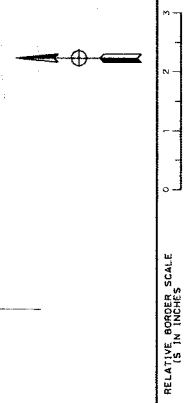

BORDER LAST REVISED 07/21/2015



Patricia Romo, P.E.
Director of Transportation

COUNTY OF RIVERSIDE

TRANSPORTATION AND LAND MANAGEMENT AGENCY

Mojahed Salama, P.E.
Deputy for Transportation/Capital Projects
Richard Lantis, P.L.S.
Deputy for Transportation/Planning and
Development

Transportation Department

ADDENDUM NUMBER 6

Dated December 12, 2019

to the
Specifications and Contract Documents
for the construction of

Cajalco Road Combined Projects
Mead Valley Area
Project No. C6-0060, Federal Aid No. HSIPL 5956 (253)
C7-0035, C8-0079 and ZDST10

Bids Due: Wednesday, December 18, 2019; 2:00 p.m.
14th Street Transportation Annex
3525 14th Street; Riverside, CA 92501
(951) 955-6780

This Addendum is issued pursuant to the Instructions to Bidders, Item No. 8, of the Contract Documents for the reference project. This Addendum is issued as a supplement to the specification and special provisions for the referenced project. The revisions to the specifications shall become a part of the Contract Documents, and each bidder shall acknowledge receipt thereof on the Bid (Proposal). Bidders are directed to sign this addendum as acknowledged and attach the signed addendum to the contractor's submitted proposal.

Note: During the advertisement period of this project, this document and attachments (if any) are available upon request at the office of the Transportation Department, and are available as a free download at the Transportation Department's website:

<http://rctlma.org/trans/Contractors-Corner/Notices-Inviting-Bids>

MODIFICATIONS / CLARIFICATIONS TO SPECIAL PROVISIONS:

Item 1: Bid Proposal Correction. Refer "Revised Proposal" pages issued by Addendum No. 5, Attachment "A". On page 3 of 6 of the revised proposal, bid item No. 65, "MIDWEST GUARDRAIL SYSTEM," make the following correction:

- The QUANTITY for bid item No. 65 is revised from "~~72~~ LF" to "**172** LF".

Bidders are instructed to strikethrough the number 72 for quantity and correct it with **172**. This bid item has a 172 quantity with Linear Feet (LF) as unit of measurement. In the event that a bidding contractor fails to correct bid item No. 65 quantity as directed by this addendum, the proposed sub-total item value received will be understood to mean sub-total price for 172 LF, and the unit price will be adjusted accordingly.

Item 2: Clarification, Class 2 Aggregate Base

Refer to proposal (bid items list), bid item No. 47, CLASS 2 AGGREGATE BASE.

The price paid per cubic yard for contract item of work No. 47, 'Class 2 Aggregate Base', includes full compensation for furnishing and placing aggregate base material under concrete cross-gutters and bus turn-outs (JPCP) as required in the construction plans and standard plans and details.

Item 3: Update - Federal Prevailing Wages Decision

Refer to Addendum No. 4, Item 6, and its Attachment "A", Federal Prevailing Wages Decision".

Delete the 'Federal Prevailing Wages Decision' issued by Addendum No. 4, Item 6, and its Attachment "A" and replace it with the following:

Federal wage determination, General Decision No. **CA20190025 12/06/2019**, Modification No. 8, attached herewith as **Attachment "A,"** shall apply to this project. This document is available upon request from the Transportation Department: (951) 955-6780, and also posted on following County website:

<http://rctlma.org/trans/Contractors-Corner/Notices-Inviting-Bids>

MODIFICATIONS / CLARIFICATIONS TO THE PLANS:

Item 4: Revision to Legend description on the plans. Refer to the Legend found in plans sheets L-1 through L-9 and C-1 through C-12, and the modifications made by Addendum No. 3, Item 21.

The following Legend description previously updated by Addendum No. 3, Item 21, is revised as follows:



Delete ~~ASPHALT CONCRETE DRIVEWAY~~

and replace it with: **CONSTRUCT 4" ASPHALT CONCRETE DRIVEWAY**

Item 5: Replacement of callout note 10 at one location. Refer to plans sheet L-2, sheet 8 of 48, of the Cajalco Road Interim Safety Project plans.

Replace callout note No. 10 found on at approximately Station 839+00 LT on Cajalco Road with callout note No. 58 (as updated by Addendum No. 3) for "REMOVE EXISTING ASPHALT CONCRETE AND UNDERLYING MATERIAL TO A DEPTH OF 0.50', MOISTURE CONDITION, GRADE AND RECOMPACT THE SUBGRADE TO 95%; PLACE BACK 0.5' HMA TYPE "A" PG 64-10, 3/4" MIX"

Item 6: Structural section revision for three driveway approaches: Refer to plans sheet L-1 and L-5, sheets 7 and 11 of 48, of the Cajalco Road Interim Safety Project plans.

Structural section of driveway approaches found at approximately Station 825+00 LT, Station 865+70 RT and Station 873+10 RT is revised to 4" Asphalt Concrete Driveways over native soil.

Item 7: Correction of Sidewalk Limits. Refer to plans sheet L-8, sheet 14 of 48, of the Cajalco Road Interim Safety Project plans.

Delete 'END SIDEWALK' note found at Clark Street Station 34+85.00 LT. Sidewalk ends at Station 33+95.00 LT.

Item 8: Cold Plane and Overlay Limits on Clark Street. Refer to Construction Note 38 found in plans sheet L-8, sheet 14 of 48, of the Cajalco Road Interim Safety Project plans.

Also refer to the modification made to Construction Note 38 by Addendum No. 3, Item 22:

COLD PLANE AND OVERLAY 0.20' HMA OVER EXISTING AC SURFACE PER LIMITS SHOWN ON PLANS WITH ¾" HMA MIX TYPE A

The south end limit of Construction Note 38 on Clark Street is Station 33+95.00
The north end limit of Construction Note 38 on Clark Street is Station 39+46.43


ATTACHMENTS

A – Federal Prevailing Wage Decision - CA20190025 12/06/2019


Addendum No. 6
Cajalco Road Combined Projects
Mead Valley Area
Project No. C6-0060, Federal Aid No. HSIPL 5956 (253), C7-0035, C8-0079 and ZDST10
December 12, 2019
Page 4 of 4

This addendum has been prepared under the direction of the following registered Civil Engineer(s):

Recommended by:



Gregory W. Hefter, PE

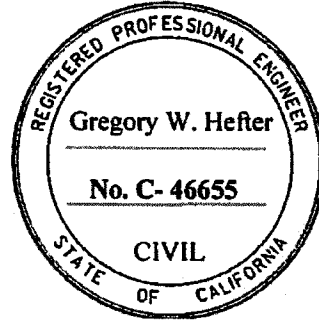

Concurrence:



Khalid Nasim, PE
Engineering Division Manager

Acknowledged: _____ Date: _____
(Contractor)

JRJ: jrj:rr

Note: Refer to Instruction to Bidders Item No. 8, "Addenda". Submission of all addendum pages and non-bidding document attachments of addendum are not necessary for Bid submittal. Submittal of this acknowledgement page is adequate for Bid reception. Bidders are reminded to list addendum number(s) received on the first page of the Bid form (Proposal).

APPENDIX D
Federal Prevailing Wage Decision

"General Decision Number: CA20190025 12/06/2019

Superseded General Decision Number: CA20180036

State: California

Construction Types: Building, Heavy (Heavy and Dredging) and Highway

County: Riverside County in California.

BUILDING CONSTRUCTION PROJECTS; DREDGING PROJECTS (does not include hopper dredge work); HEAVY CONSTRUCTION PROJECTS (does not include water well drilling); HIGHWAY CONSTRUCTION PROJECTS

Note: Under Executive Order (EO) 13658, an hourly minimum wage of \$10.60 for calendar year 2019 applies to all contracts subject to the Davis-Bacon Act for which the contract is awarded (and any solicitation was issued) on or after January 1, 2015. If this contract is covered by the EO, the contractor must pay all workers in any classification listed on this wage determination at least \$10.60 per hour (or the applicable wage rate listed on this wage determination, if it is higher) for all hours spent performing on the contract in calendar year 2019. If this contract is covered by the EO and a classification considered necessary for performance of work on the contract does not appear on this wage determination, the contractor must pay workers in that classification at least the wage rate determined through the conformance process set forth in 29 CFR 5.5(a)(1)(ii) (or the EO minimum wage rate, if it is higher than the conformed wage rate). The EO minimum wage rate will be adjusted annually. Please note that this EO applies to the above-mentioned types of contracts entered into by the federal government that are subject to the Davis-Bacon Act itself, but it does not apply to contracts subject only to the Davis-Bacon Related Acts, including those set forth at 29 CFR 5.1(a)(2)-(60). Additional information on contractor requirements and worker protections under the EO is available at www.dol.gov/whd/govcontracts.

Modification Number	Publication Date
0	01/04/2019
1	02/01/2019
2	02/15/2019
3	05/03/2019
4	07/26/2019
5	11/08/2019
6	11/15/2019
7	11/29/2019
8	12/06/2019

ASBE0005-002 07/01/2019

	Rates	Fringes
Asbestos Workers/Insulator (Includes the application of all insulating materials, protective coverings, coatings, and finishes to all types of mechanical systems).....	\$ 43.77	22.48
Fire Stop Technician (Application of Firestopping Materials for wall openings and penetrations in walls,		

floors, ceilings and curtain
walls).....\$ 27.92 18.31

ASBE0005-004 07/01/2019

	Rates	Fringes
Asbestos Removal worker/hazardous material handler (Includes preparation, wetting, stripping, removal, scrapping, vacuuming, bagging and disposing of all insulation materials from mechanical systems, whether they contain asbestos or not)....\$ 20.63		12.17

BOIL0092-003 03/01/2018

	Rates	Fringes
BOILERMAKER.....\$ 44.07		33.52

* BRCA0004-011 05/01/2018

	Rates	Fringes
BRICKLAYER; MARBLE SETTER.....\$ 40.39		13.65

*The wage scale for prevailing wage projects performed in Blythe, China lake, Death Valley, Fort Irwin, Twenty-Nine Palms, Needles and 1-15 corridor (Barstow to the Nevada State Line) will be Three Dollars (\$3.00) above the standard San Bernardino/Riverside County hourly wage rate

BRCA0018-004 06/01/2019

	Rates	Fringes
MARBLE FINISHER.....\$ 33.43		14.11
TILE FINISHER.....\$ 28.23		12.65
TILE LAYER.....\$ 40.07		18.36

BRCA0018-010 09/01/2018

	Rates	Fringes
TERRAZZO FINISHER.....\$ 31.25		13.41
TERRAZZO WORKER/SETTER.....\$ 38.39		14.18

CARP0409-001 07/01/2018

	Rates	Fringes
CARPENTER		
(1) Carpenter, Cabinet Installer, Insulation Installer, Hardwood Floor Worker and acoustical installer.....\$ 41.84		19.17
(2) Millwright.....\$ 42.91		19.17

(3) Piledrivermen/Derrick Bargeman, Bridge or Dock Carpenter, Heavy Framer, Rock Bargeman or Scowman, Rockslinger, Shingler (Commercial).....	\$ 42.54	19.17
(4) Pneumatic Nailer, Power Stapler.....	\$ 40.09	19.17
(5) Sawfiler.....	\$ 39.83	19.17
(6) Scaffold Builder.....	\$ 31.60	19.17
(7) Table Power Saw Operator.....	\$ 40.93	19.17

FOOTNOTE: Work of forming in the construction of open cut sewers or storm drains, on operations in which horizontal lagging is used in conjunction with steel H-Beams driven or placed in pre- drilled holes, for that portion of a lagged trench against which concrete is poured, namely, as a substitute for back forms (which work is performed by piledrivers): \$0.13 per hour additional.

CARP0409-002 07/01/2016

	Rates	Fringes
Diver		
(1) Wet.....	\$ 712.48	17.03
(2) Standby.....	\$ 356.24	17.03
(3) Tender.....	\$ 348.24	17.03
(4) Assistant Tender.....	\$ 324.24	17.03

Amounts in ""Rates' column are per day

CARP0409-005 07/01/2015

	Rates	Fringes
Drywall		
DRYWALL INSTALLER/LATHER....	\$ 37.35	11.08
STOCKER/SCRAPPER.....	\$ 10.00	7.17

CARP0409-008 08/01/2010

	Rates	Fringes
Modular Furniture Installer.....	\$ 17.00	7.41

ELEC0440-001 12/31/2018

	Rates	Fringes
ELECTRICIAN		
INSIDE ELECTRICIAN.....	\$ 40.89	24.16
INTELLIGENT TRANSPORTATION SYSTEMS		
Electrician.....	\$ 36.99	3%+23.18
Technician.....	\$ 27.75	3%+23.18

ZONE PAY: Zone A: Free travel zone for all contractors performing work in Zone A.
Zone B: Any work performed in Zone (B) shall add \$12.00 per hour to the current wage scale. Zone (B) shall be the area from the eastern perimeter of Zone (A) to a line which runs north and south beginning at Little Morongo Canyon (San Bernardino/Riverside County Line), Southeast along the Coachella Tunnels, Colorado

River Aqueduct and Mecca Tunnels to Pinkham Wash then South to Box Canyon Road, then southwest along Box Canyon Road to Highway 195 west onto 195 south to Highway 86 to Riverside/Imperial County Line.

 ELEC1245-001 01/01/2019

	Rates	Fringes
LINE CONSTRUCTION		
(1) Lineman; Cable splicer...	\$ 56.79	17.41
(2) Equipment specialist (operates crawler tractors, commercial motor vehicles, backhoes, trenchers, cranes (50 tons and below), overhead & underground distribution line equipment).....	\$ 45.36	16.24
(3) Groundman.....	\$ 34.68	15.86
(4) Powderman.....	\$ 49.55	3%+17.65

HOLIDAYS: New Year's Day, M.L. King Day, Memorial Day, Independence Day, Labor Day, Veterans Day, Thanksgiving Day and day after Thanksgiving, Christmas Day

 ELEV0018-001 01/01/2019

	Rates	Fringes
ELEVATOR MECHANIC.....	\$ 55.58	34.125

FOOTNOTE:

PAID VACATION: Employer contributes 8% of regular hourly rate as vacation pay credit for employees with more than 5 years of service, and 6% for 6 months to 5 years of service.

PAID HOLIDAYS: New Years Day, Memorial Day, Independence Day, Labor Day, Veterans Day, Thanksgiving Day, Friday after Thanksgiving, and Christmas Day.

 ENGI0012-003 07/01/2018

	Rates	Fringes
OPERATOR: Power Equipment (All Other Work)		
GROUP 1.....	\$ 45.30	25.25
GROUP 2.....	\$ 46.08	25.25
GROUP 3.....	\$ 46.37	25.25
GROUP 4.....	\$ 47.86	25.25
GROUP 5.....	\$ 48.96	25.25
GROUP 6.....	\$ 48.08	25.25
GROUP 8.....	\$ 48.19	25.25
GROUP 9.....	\$ 49.29	25.25
GROUP 10.....	\$ 48.31	25.25
GROUP 11.....	\$ 49.41	25.25
GROUP 12.....	\$ 48.48	25.25
GROUP 13.....	\$ 48.58	25.25
GROUP 14.....	\$ 48.61	25.25
GROUP 15.....	\$ 48.69	25.25
GROUP 16.....	\$ 48.81	25.25
GROUP 17.....	\$ 48.98	25.25

GROUP 18.....	\$ 49.08	25.25
GROUP 19.....	\$ 49.19	25.25
GROUP 20.....	\$ 49.31	25.25
GROUP 21.....	\$ 49.48	25.25
GROUP 22.....	\$ 49.58	25.25
GROUP 23.....	\$ 49.69	25.25
GROUP 24.....	\$ 49.81	25.25
GROUP 25.....	\$ 49.98	25.25
OPERATOR: Power Equipment (Cranes, Piledriving & Hoisting)		
GROUP 1.....	\$ 46.65	25.25
GROUP 2.....	\$ 47.43	25.25
GROUP 3.....	\$ 47.72	25.25
GROUP 4.....	\$ 47.86	25.25
GROUP 5.....	\$ 48.08	25.25
GROUP 6.....	\$ 48.19	25.25
GROUP 7.....	\$ 48.31	25.25
GROUP 8.....	\$ 48.48	25.25
GROUP 9.....	\$ 48.65	25.25
GROUP 10.....	\$ 49.65	25.25
GROUP 11.....	\$ 50.65	25.25
GROUP 12.....	\$ 51.65	25.25
GROUP 13.....	\$ 52.65	25.25
OPERATOR: Power Equipment (Tunnel Work)		
GROUP 1.....	\$ 47.15	25.25
GROUP 2.....	\$ 47.93	25.25
GROUP 3.....	\$ 48.22	25.25
GROUP 4.....	\$ 48.39	25.25
GROUP 5.....	\$ 48.58	25.25
GROUP 6.....	\$ 48.69	25.25
GROUP 7.....	\$ 48.81	25.25

PREMIUM PAY:

\$3.75 per hour shall be paid on all Power Equipment Operator work on the following Military Bases: China Lake Naval Reserve, Vandenberg AFB, Point Arguello, Seely Naval Base, Fort Irwin, Nebo Annex Marine Base, Marine Corp Logistics Base Yermo, Edwards AFB, 29 Palms Marine Base and Camp Pendleton

Workers required to suit up and work in a hazardous material environment: \$2.00 per hour additional. Combination mixer and compressor operator on gunite work shall be classified as a concrete mobile mixer operator.

SEE ZONE DEFINITIONS AFTER CLASSIFICATIONS

POWER EQUIPMENT OPERATORS CLASSIFICATIONS

GROUP 1: Bargeman; Brakeman; Compressor operator; Ditch Witch, with seat or similar type equipment; Elevator operator-inside; Engineer Oiler; Forklift operator (includes loed, lull or similar types under 5 tons; Generator operator; Generator, pump or compressor plant operator; Pump operator; Signalman; Switchman

GROUP 2: Asphalt-rubber plant operator (nurse tank operator); Concrete mixer operator-skip type; Conveyor operator; Fireman; Forklift operator (includes loed, lull or similar types over 5 tons; Hydrostatic pump operator; oiler crusher (asphalt or concrete plant); Petromat laydown machine; PJU side dum jack; Screening and conveyor machine operator (or similar types); Skiploader (wheel type up to 3/4 yd. without attachment); Tar pot fireman; Temporary heating plant operator; Trenching machine oiler

GROUP 3: Asphalt-rubber blend operator; Bobcat or similar type (Skid steer); Equipment greaser (rack); Ford Ferguson (with dragtype attachments); Helicopter radioman (ground); Stationary pipe wrapping and cleaning machine operator

GROUP 4: Asphalt plant fireman; Backhoe operator (mini-max or similar type); Boring machine operator; Boxman or mixerman (asphalt or concrete); Chip spreading machine operator; Concrete cleaning decontamination machine operator; Concrete Pump Operator (small portable); Drilling machine operator, small auger types (Texoma super economatic or similar types - Hughes 100 or 200 or similar types - drilling depth of 30' maximum); Equipment greaser (grease truck); Guard rail post driver operator; Highline cableway signalman; Hydra-hammer-aero stomper; Micro Tunneling (above ground tunnel); Power concrete curing machine operator; Power concrete saw operator; Power-driven jumbo form setter operator; Power sweeper operator; Rock Wheel Saw/Trencher; Roller operator (compacting); Screed operator (asphalt or concrete); Trenching machine operator (up to 6 ft.); Vacuum or much truck

GROUP 5: Equipment Greaser (Grease Truck/Multi Shift).

GROUP 6: Articulating material hauler; Asphalt plant engineer; Batch plant operator; Bit sharpener; Concrete joint machine operator (canal and similar type); Concrete planer operator; Dandy digger; Deck engine operator; Derrickman (oilfield type); Drilling machine operator, bucket or auger types (Calweld 100 bucket or similar types - Watson 1000 auger or similar types - Texoma 330, 500 or 600 auger or similar types - drilling depth of 45' maximum); Drilling machine operator; Hydrographic seeder machine operator (straw, pulp or seed), Jackson track maintainer, or similar type; Kalamazoo Switch tamper, or similar type; Machine tool operator; Maginnis internal full slab vibrator, Mechanical berm, curb or gutter (concrete or asphalt); Mechanical finisher operator (concrete, Clary-Johnson-Bidwell or similar); Micro tunnel system (below ground); Pavement breaker operator (truck mounted); Road oil mixing machine operator; Roller operator (asphalt or finish), rubber-tired earth moving equipment (single engine, up to and including 25 yds. struck); Self-propelled tar pipelining machine operator; Skiploader operator (crawler and wheel type, over 3/4 yd. and up to and including 1-1/2 yds.); Slip form pump operator (power driven hydraulic lifting device for concrete forms); Tractor operator-bulldozer, tamper-scraper (single engine, up to 100 h.p. flywheel and similar types, up to and including D-5 and similar types); Tugger hoist operator (1 drum); Ultra high pressure waterjet cutting tool system operator; Vacuum blasting machine operator

GROUP 8: Asphalt or concrete spreading operator (tamping or finishing); Asphalt paving machine operator (Barber Greene or similar type); Asphalt-rubber distribution operator; Backhoe operator (up to and including 3/4 yd.), small ford, Case or similar; Cast-in-place pipe laying machine operator; Combination mixer and compressor operator (gunite work); Compactor operator (self-propelled); Concrete mixer operator (paving); Crushing plant operator; Drill Doctor; Drilling machine operator, Bucket or auger types (Calweld 150 bucket or similar types - Watson 1500, 2000 2500 auger or similar types - Texoma 700, 800 auger or similar types - drilling depth of 60' maximum); Elevating grader operator; Grade checker; Gradall operator; Grouting machine operator; Heavy-duty repairman; Heavy equipment robotics operator; Kalamazoo balliste regulator or similar type; Kolman belt loader and similar type; Le Tourneau blob compactor or similar type; Loader operator (Athey, Euclid, Sierra and similar types); Mobark Chipper or similar; Ozzie padder or similar types; P.C. slot saw; Pneumatic concrete placing machine operator (Hackley-Presswell or similar type); Pumpcrete gun operator; Rock Drill or similar types; Rotary drill operator (excluding caisson type); Rubber-tired earth-moving equipment operator (single engine, caterpillar, Euclid, Athey Wagon and similar types with any and all attachments over 25 yds. up to and including 50 cu. yds. struck); Rubber-tired earth-moving equipment operator (multiple engine up to and including 25 yds. struck); Rubber-tired scraper operator (self-loading paddle wheel type-John Deere, 1040 and similar single unit); Self-propelled curb and gutter machine operator; Shuttle buggy; Skiploader operator (crawler and wheel type over 1-1/2 yds. up to and including 6-1/2 yds.); Soil remediation plant operator; Surface

heaters and planer operator; Tractor compressor drill combination operator; Tractor operator (any type larger than D-5 - 100 flywheel h.p. and over, or similar-bulldozer, tamper, scraper and push tractor single engine); Tractor operator (boom attachments), Traveling pipe wrapping, cleaning and bending machine operator; Trenching machine operator (over 6 ft. depth capacity, manufacturer's rating); trenching Machine with Road Miner attachment (over 6 ft depth capacity): Ultra high pressure waterjet cutting tool system mechanic; Water pull (compaction) operator

GROUP 9: Heavy Duty Repairman

GROUP 10: Drilling machine operator, Bucket or auger types (Calweld 200 B bucket or similar types-Watson 3000 or 5000 auger or similar types-Texoma 900 auger or similar types-drilling depth of 105' maximum); Dual drum mixer, dynamic compactor LDC350 (or similar types); Monorail locomotive operator (diesel, gas or electric); Motor patrol-blade operator (single engine); Multiple engine tractor operator (Euclid and similar type-except Quad 9 cat.); Rubber-tired earth-moving equipment operator (single engine, over 50 yds. struck); Pneumatic pipe ramming tool and similar types; Prestressed wrapping machine operator; Rubber-tired earth-moving equipment operator (single engine, over 50 yds. struck); Rubber tired earth moving equipment operator (multiple engine, Euclid, caterpillar and similar over 25 yds. and up to 50 yds. struck), Tower crane repairman; Tractor loader operator (crawler and wheel type over 6-1/2 yds.); Woods mixer operator (and similar Pugmill equipment)

GROUP 11: Heavy Duty Repairman - Welder Combination, Welder - Certified.

GROUP 12: Auto grader operator; Automatic slip form operator; Drilling machine operator, bucket or auger types (Calweld, auger 200 CA or similar types - Watson, auger 6000 or similar types - Hughes Super Duty, auger 200 or similar types - drilling depth of 175' maximum); Hoe ram or similar with compressor; Mass excavator operator less than 750 cu. yards; Mechanical finishing machine operator; Mobile form traveler operator; Motor patrol operator (multi-engine); Pipe mobile machine operator; Rubber-tired earth-moving equipment operator (multiple engine, Euclid, Caterpillar and similar type, over 50 cu. yds. struck); Rubber-tired self-loading scraper operator (paddle-wheel-auger type self-loading - two (2) or more units)

GROUP 13: Rubber-tired earth-moving equipment operator operating equipment with push-pull system (single engine, up to and including 25 yds. struck)

GROUP 14: Canal liner operator; Canal trimmer operator; Remote-control earth-moving equipment operator (operating a second piece of equipment: \$1.00 per hour additional); Wheel excavator operator (over 750 cu. yds.)

GROUP 15: Rubber-tired earth-moving equipment operator, operating equipment with push-pull system (single engine, Caterpillar, Euclid, Athey Wagon and similar types with any and all attachments over 25 yds. and up to and including 50 yds. struck); Rubber-tired earth-moving equipment operator, operating equipment with push-pull system (multiple engine-up to and including 25 yds. struck)

GROUP 16: Rubber-tired earth-moving equipment operator, operating equipment with push-pull system (single engine, over 50 yds. struck); Rubber-tired earth-moving equipment operator, operating equipment with push-pull system (multiple engine, Euclid, Caterpillar and similar, over 25 yds. and up to 50 yds. struck)

GROUP 17: Rubber-tired earth-moving equipment operator, operating equipment with push-pull system (multiple engine, Euclid, Caterpillar and similar, over 50 cu. yds. struck); Tandem tractor operator (operating crawler type tractors in tandem - Quad 9 and similar type)

GROUP 18: Rubber-tired earth-moving equipment operator, operating in tandem (scrapers, belly dumps and similar types in any combination, excluding compaction units - single engine, up to and including 25 yds. struck)

GROUP 19: Rotex concrete belt operator (or similar types); Rubber-tired earth-moving equipment operator, operating in tandem (scrapers, belly dumps and similar types in any combination, excluding compaction units - single engine, Caterpillar, Euclid, Athey Wagon and similar types with any and all attachments over 25 yds. and up to and including 50 cu. yds. struck); Rubber-tired earth-moving equipment operator, operating in tandem (scrapers, belly dumps and similar types in any combination, excluding compaction units - multiple engine, up to and including 25 yds. struck)

GROUP 20: Rubber-tired earth-moving equipment operator, operating in tandem (scrapers, belly dumps and similar types in any combination, excluding compaction units - single engine, over 50 yds. struck); Rubber-tired earth-moving equipment operator, operating in tandem (scrapers, belly dumps, and similar types in any combination, excluding compaction units - multiple engine, Euclid, Caterpillar and similar, over 25 yds. and up to 50 yds. struck)

GROUP 21: Rubber-tired earth-moving equipment operator, operating in tandem (scrapers, belly dumps and similar types in any combination, excluding compaction units - multiple engine, Euclid, Caterpillar and similar type, over 50 cu. yds. struck)

GROUP 22: Rubber-tired earth-moving equipment operator, operating equipment with the tandem push-pull system (single engine, up to and including 25 yds. struck)

GROUP 23: Rubber-tired earth-moving equipment operator, operating equipment with the tandem push-pull system (single engine, Caterpillar, Euclid, Athey Wagon and similar types with any and all attachments over 25 yds. and up to and including 50 yds. struck); Rubber-tired earth-moving equipment operator, operating with the tandem push-pull system (multiple engine, up to and including 25 yds. struck)

GROUP 24: Rubber-tired earth-moving equipment operator, operating equipment with the tandem push-pull system (single engine, over 50 yds. struck); Rubber-tired earth-moving equipment operator, operating equipment with the tandem push-pull system (multiple engine, Euclid, Caterpillar and similar, over 25 yds. and up to 50 yds. struck)

GROUP 25: Concrete pump operator-truck mounted; Rubber-tired earth-moving equipment operator, operating equipment with the tandem push-pull system (multiple engine, Euclid, Caterpillar and similar type, over 50 cu. yds. struck)

CRANES, PILEDIVING AND HOISTING EQUIPMENT CLASSIFICATIONS

GROUP 1: Engineer oiler; Fork lift operator (includes loed, lull or similar types)

GROUP 2: Truck crane oiler

GROUP 3: A-frame or winch truck operator; Ross carrier operator (jobsite)

GROUP 4: Bridge-type unloader and turntable operator; Helicopter hoist operator

GROUP 5: Hydraulic boom truck; Stinger crane (Austin-Western or similar type); Tugger hoist operator (1 drum)

GROUP 6: Bridge crane operator; Cretor crane operator; Hoist operator (Chicago boom and similar type); Lift mobile operator; Lift slab machine operator (Vagtborg and similar types); Material hoist and/or manlift operator; Polar gantry crane operator; Self Climbing scaffold (or similar type); Shovel, backhoe, dragline, clamshell operator (over 3/4 yd. and up to 5 cu. yds. mrc); Tugger hoist operator

GROUP 7: Pedestal crane operator; Shovel, backhoe, dragline, clamshell operator (over 5 cu. yds. mrc); Tower crane repair; Tugger hoist operator (3 drum)

GROUP 8: Crane operator (up to and including 25 ton capacity); Crawler transporter operator; Derrick barge operator (up to and including 25 ton capacity); Hoist operator, stiff legs, Guy derrick or similar type (up to and including 25 ton capacity); Shovel, backhoe, dragline, clamshell operator (over 7 cu. yds., M.R.C.)

GROUP 9: Crane operator (over 25 tons and up to and including 50 tons mrc); Derrick barge operator (over 25 tons up to and including 50 tons mrc); Highline cableway operator; Hoist operator, stiff legs, Guy derrick or similar type (over 25 tons up to and including 50 tons mrc); K-crane operator; Polar crane operator; Self erecting tower crane operator maximum lifting capacity ten tons

GROUP 10: Crane operator (over 50 tons and up to and including 100 tons mrc); Derrick barge operator (over 50 tons up to and including 100 tons mrc); Hoist operator, stiff legs, Guy derrick or similar type (over 50 tons up to and including 100 tons mrc), Mobile tower crane operator (over 50 tons, up to and including 100 tons M.R.C.); Tower crane operator and tower gantry

GROUP 11: Crane operator (over 100 tons and up to and including 200 tons mrc); Derrick barge operator (over 100 tons up to and including 200 tons mrc); Hoist operator, stiff legs, Guy derrick or similar type (over 100 tons up to and including 200 tons mrc); Mobile tower crane operator (over 100 tons up to and including 200 tons mrc)

GROUP 12: Crane operator (over 200 tons up to and including 300 tons mrc); Derrick barge operator (over 200 tons up to and including 300 tons mrc); Hoist operator, stiff legs, Guy derrick or similar type (over 200 tons, up to and including 300 tons mrc); Mobile tower crane operator (over 200 tons, up to and including 300 tons mrc)

GROUP 13: Crane operator (over 300 tons); Derrick barge operator (over 300 tons); Helicopter pilot; Hoist operator, stiff legs, Guy derrick or similar type (over 300 tons); Mobile tower crane operator (over 300 tons)

TUNNEL CLASSIFICATIONS

GROUP 1: Skiploader (wheel type up to 3/4 yd. without attachment)

GROUP 2: Power-driven jumbo form setter operator

GROUP 3: Dinkey locomotive or motorperson (up to and including 10 tons)

GROUP 4: Bit sharpener; Equipment greaser (grease truck); Slip form pump operator (power-driven hydraulic lifting device for concrete forms); Tugger hoist operator (1 drum); Tunnel locomotive operator (over 10 and up to and including 30 tons)

GROUP 5: Backhoe operator (up to and including 3/4 yd.); Small Ford, Case or similar; Drill doctor; Grouting machine operator; Heading shield operator; Heavy-duty repairperson; Loader operator (Athey, Euclid, Sierra and similar types); Mucking machine operator (1/4 yd., rubber-tired, rail or track type); Pneumatic concrete placing machine operator (Hackley-Presswell or similar type); Pneumatic heading shield (tunnel); Pumpcrete gun operator; Tractor compressor drill combination operator; Tugger hoist operator (2 drum); Tunnel locomotive operator (over 30 tons)

GROUP 6: Heavy Duty Repairman

GROUP 7: Tunnel mole boring machine operator

ENGINEERS ZONES

\$1.00 additional per hour for all of IMPERIAL County and the portions of KERN, RIVERSIDE & SAN BERNARDINO Counties as defined below:

That area within the following Boundary: Begin in San Bernardino County, approximately 3 miles NE of the intersection of I-15 and the California State line at that point which is the NW corner of Section 1, T17N, R14E, San Bernardino Meridian. Continue W in a straight line to that point which is the SW corner of the northwest quarter of Section 6, T27S, R42E, Mt. Diablo Meridian. Continue North to the intersection with the Inyo County Boundary at that point which is the NE corner of the western half of the northern quarter of Section 6, T25S, R42E, MDM. Continue W along the Inyo and San Bernardino County boundary until the intersection with Kern County, as that point which is the SE corner of Section 34, T24S, R40E, MDM. Continue W along the Inyo and Kern County boundary until the intersection with Tulare County, at that point which is the SW corner of the SE quarter of Section 32, T24S, R37E, MDM. Continue W along the Kern and Tulare County boundary, until that point which is the NW corner of T25S, R32E, MDM. Continue S following R32E lines to the NW corner of T31S, R32E, MDM. Continue W to the NW corner of T31S, R31E, MDM. Continue S to the SW corner of T32S, R31E, MDM. Continue W to SW corner of SE quarter of Section 34, T32S, R30E, MDM. Continue S to SW corner of T11N, R17W, SBM. Continue E along south boundary of T11N, SBM to SW corner of T11N, R7W, SBM. Continue S to SW corner of T9N, R7W, SBM. Continue E along south boundary of T9N, SBM to SW corner of T9N, R1E, SBM. Continue S along west boundary of R1E, SBM to Riverside County line at the SW corner of T1S, R1E, SBM. Continue E along south boundary of T1S, SBM (Riverside County Line) to SW corner of T1S, R10E, SBM. Continue S along west boundary of R10E, SBM to Imperial County line at the SW corner of T8S, R10E, SBM. Continue W along Imperial and Riverside county line to NW corner of T9S, R9E, SBM. Continue S along the boundary between Imperial and San Diego Counties, along the west edge of R9E, SBM to the south boundary of Imperial County/California state line. Follow the California state line west to Arizona state line, then north to Nevada state line, then continuing NW back to start at the point which is the NW corner of Section 1, T17N, R14E, SBM

\$1.00 additional per hour for portions of SAN LUIS OBISPO, KERN, SANTA BARBARA & VENTURA as defined below:

That area within the following Boundary: Begin approximately 5 miles north of the community of Cholame, on the Monterey County and San Luis Obispo County boundary at the NW corner of T25S, R16E, Mt. Diablo Meridian. Continue south along the west side of R16E to the SW corner of T30S, R16E, MDM. Continue E to SW corner of T30S, R17E, MDM. Continue S to SW corner of T31S, R17E, MDM. Continue E to SW corner of T31S, R18E, MDM. Continue S along West side of R18E, MDM as it crosses into San Bernardino Meridian numbering area and becomes R30W. Follow the west side of R30W, SBM to the SW corner of T9N, R30W, SBM. Continue E along the south edge of T9N, SBM to the Santa Barbara County and Ventura County boundary at that point which is the SW corner of Section 34. T9N, R24W, SBM, continue S along the Ventura County line to that point which is the SW corner of the SE quarter of Section 32, T7N, R24W, SBM. Continue E along the south edge of T7N, SBM to the SE corner to T7N, R21W, SBM. Continue N along East side of R21W, SBM to Ventura County and Kern County boundary at the NE corner of T8N, R21W. Continue W along the Ventura County and Kern County boundary to the SE corner of T9N, R21W. Continue North along the East edge of R21W, SBM to the NE corner of T12N, R21W, SBM. Continue West along the north edge of T12N, SBM to the SE corner of T32S, R21E, MDM. [T12N SBM is a thin strip between T11N SBM and T32S MDM]. Continue North along the East side of R21E, MDM to the Kings County and Kern County border at the NE corner of T25S, R21E, MDM, continue West along the Kings County and Kern County Boundary until the intersection of San Luis Obispo County. Continue west along the Kings County and San Luis Obispo County boundary until the intersection with Monterey County. Continue West along the Monterey County and San Luis Obispo County boundary to the beginning point at the NW corner of T25S, R16E, MDM.

\$2.00 additional per hour for INYO and MONO Counties and the Northern portion of SAN BERNARDINO County as defined below:

That area within the following Boundary: Begin at the intersection of the northern boundary of Mono County and the California state line at the point which is the center of Section 17, T10N, R22E, Mt. Diablo Meridian. Continue S then SE along the entire western boundary of Mono County, until it reaches Inyo County at the point which is the NE corner of the Western half of the NW quarter of Section 2, T8S, R29E, MDM. Continue SSE along the entire western boundary of Inyo County, until the intersection with Kern County at the point which is the SW corner of the SE 1/4 of Section 32, T24S, R37E, MDM. Continue E along the Inyo and Kern County boundary until the intersection with San Bernardino County at that point which is the SE corner of section 34, T24S, R40E, MDM. Continue E along the Inyo and San Bernardino County boundary until the point which is the NE corner of the Western half of the NW quarter of Section 6, T25S, R42E, MDM. Continue S to that point which is the SW corner of the NW quarter of Section 6, T27S, R42E, MDM. Continue E in a straight line to the California and Nevada state border at the point which is the NW corner of Section 1, T17N, R14E, San Bernardino Meridian. Then continue NW along the state line to the starting point, which is the center of Section 18, T10N, R22E, MDM.

REMAINING AREA NOT DEFINED ABOVE RECIEVES BASE RATE

 ENGI0012-004 08/01/2015

	Rates	Fringes
OPERATOR: Power Equipment		
(DREDGING)		
(1) Leverman.....	\$ 49.50	23.60
(2) Dredge dozer.....	\$ 43.53	23.60
(3) Deckmate.....	\$ 43.42	23.60
(4) Winch operator (stern winch on dredge).....	\$ 42.87	23.60
(5) Fireman-Oiler, Deckhand, Bargeman, Leveehand.....	\$ 42.33	23.60
(6) Barge Mate.....	\$ 42.94	23.60

 IRON0377-002 01/01/2019

	Rates	Fringes
Ironworkers:		
Fence Erector.....	\$ 32.58	23.41
Ornamental, Reinforcing and Structural.....	\$ 39.00	32.05

PREMIUM PAY:

\$6.00 additional per hour at the following locations:

China Lake Naval Test Station, Chocolate Mountains Naval Reserve-Niland, Edwards AFB, Fort Irwin Military Station, Fort Irwin Training Center-Goldstone, San Clemente Island, San Nicholas Island, Susanville Federal Prison, 29 Palms - Marine Corps, U.S. Marine Base - Barstow, U.S. Naval Air Facility - Sealey, Vandenberg AFB

\$4.00 additional per hour at the following locations:

Army Defense Language Institute - Monterey, Fallon Air Base, Naval Post Graduate School - Monterey, Yermo Marine Corps Logistics Center \$2.00 additional per hour at the following locations:

Port Hueneme, Port Mugu, U.S. Coast Guard Station - Two Rock

LABO0300-005 01/01/2018

	Rates	Fringes
Asbestos Removal Laborer.....	\$ 33.19	17.78

SCOPE OF WORK: Includes site mobilization, initial site cleanup, site preparation, removal of asbestos-containing material and toxic waste, encapsulation, enclosure and disposal of asbestos- containing materials and toxic waste by hand or with equipment or machinery; scaffolding, fabrication of temporary wooden barriers and assembly of decontamination stations.

LABO0345-001 07/01/2018

	Rates	Fringes
LABORER (GUNITE)		
GROUP 1.....	\$ 42.18	18.27
GROUP 2.....	\$ 41.23	18.27
GROUP 3.....	\$ 37.69	18.27

FOOTNOTE: GUNITE PREMIUM PAY: Workers working from a Bosn'n's Chair or suspended from a rope or cable shall receive 40 cents per hour above the foregoing applicable classification rates. Workers doing gunite and/or shotcrete work in a tunnel shall receive 35 cents per hour above the foregoing applicable classification rates, paid on a portal-to-portal basis. Any work performed on, in or above any smoke stack, silo, storage elevator or similar type of structure, when such structure is in excess of 75'-0"" above base level and which work must be performed in whole or in part more than 75'-0"" above base level, that work performed above the 75'-0"" level shall be compensated for at 35 cents per hour above the applicable classification wage rate.

GUNITE LABORER CLASSIFICATIONS

GROUP 1: Rodmen, Nozzlemen

GROUP 2: Gunmen

GROUP 3: Reboundmen

LABO1184-001 07/01/2019

	Rates	Fringes
Laborers: (HORIZONTAL DIRECTIONAL DRILLING)		
(1) Drilling Crew Laborer...\$	36.70	15.05
(2) Vehicle Operator/Hauler.\$	36.87	15.05
(3) Horizontal Directional Drill Operator.....\$	38.72	15.05
(4) Electronic Tracking Locator.....\$	40.72	15.05
Laborers: (STRIPING/SLURRY)		

SEAL)		
GROUP 1.....	\$ 37.91	18.06
GROUP 2.....	\$ 39.21	18.06
GROUP 3.....	\$ 41.22	18.06
GROUP 4.....	\$ 42.96	18.06

LABORERS - STRIPING CLASSIFICATIONS

GROUP 1: Protective coating, pavement sealing, including repair and filling of cracks by any method on any surface in parking lots, game courts and playgrounds; carstops; operation of all related machinery and equipment; equipment repair technician

GROUP 2: Traffic surface abrasive blaster; pot tender - removal of all traffic lines and markings by any method (sandblasting, waterblasting, grinding, etc.) and preparation of surface for coatings. Traffic control person: controlling and directing traffic through both conventional and moving lane closures; operation of all related machinery and equipment

GROUP 3: Traffic delineating device applicator: Layout and application of pavement markers, delineating signs, rumble and traffic bars, adhesives, guide markers, other traffic delineating devices including traffic control. This category includes all traffic related surface preparation (sandblasting, waterblasting, grinding) as part of the application process. Traffic protective delineating system installer: removes, relocates, installs, permanently affixed roadside and parking delineation barricades, fencing, cable anchor, guard rail, reference signs, monument markers; operation of all related machinery and equipment; power broom sweeper

GROUP 4: Striper: layout and application of traffic stripes and markings; hot thermo plastic; tape traffic stripes and markings, including traffic control; operation of all related machinery and equipment

LABO1184-002 07/01/2019

	Rates	Fringes
LABORER (TUNNEL)		
GROUP 1.....	\$ 41.29	20.09
GROUP 2.....	\$ 41.61	20.09
GROUP 3.....	\$ 42.07	20.09
GROUP 4.....	\$ 42.76	20.09
LABORER		
GROUP 1.....	\$ 35.24	20.09
GROUP 2.....	\$ 35.79	20.09
GROUP 3.....	\$ 36.34	20.09
GROUP 4.....	\$ 37.89	20.09
GROUP 5.....	\$ 38.24	20.09

LABORER CLASSIFICATIONS

GROUP 1: Cleaning and handling of panel forms; Concrete screeding for rough strike-off; Concrete, water curing; Demolition laborer, the cleaning of brick if performed by a worker performing any other phase of demolition work, and the cleaning of lumber; Fire watcher, limber, brush loader, piler and debris handler; Flag person; Gas, oil and/or water pipeline laborer; Laborer, asphalt-rubber material loader; Laborer, general or construction; Laborer, general clean-up; Laborer, landscaping; Laborer, jetting; Laborer, temporary water and air lines; Material hose operator (walls, slabs, floors and decks); Plugging, filling of shee bolt holes; Dry packing of concrete; Railroad maintenance, repair track person and road beds; Streetcar and railroad construction track laborers; Rigging and

signaling; Scaler; Slip form raiser; Tar and mortar; Tool crib or tool house laborer; Traffic control by any method; Window cleaner; Wire mesh pulling - all concrete pouring operations

GROUP 2: Asphalt shoveler; Cement dumper (on 1 yd. or larger mixer and handling bulk cement); Cesspool digger and installer; Chucktender; Chute handler, pouring concrete, the handling of the chute from readymix trucks, such as walls, slabs, decks, floors, foundation, footings, curbs, gutters and sidewalks; Concrete curer, impervious membrane and form oiler; Cutting torch operator (demolition); Fine grader, highways and street paving, airport, runways and similar type heavy construction; Gas, oil and/or water pipeline wrapper - pot tender and form person; Guinea chaser; Headerboard person - asphalt; Laborer, packing rod steel and pans; Membrane vapor barrier installer; Power broom sweeper (small); Riprap stonepaver, placing stone or wet sacked concrete; Roto scraper and tiller; Sandblaster (pot tender); Septic tank digger and installer(lead); Tank scaler and cleaner; Tree climber, faller, chain saw operator, Pittsburgh chipper and similar type brush shredder; Underground laborer, including caisson bellower

GROUP 3: Buggymobile person; Concrete cutting torch; Concrete pile cutter; Driller, jackhammer, 2-1/2 ft. drill steel or longer; Dri-pak-it machine; Gas, oil and/or water pipeline wrapper, 6-in. pipe and over, by any method, inside and out; High scaler (including drilling of same); Hydro seeder and similar type; Impact wrench multi-plate; Kettle person, pot person and workers applying asphalt, lay-kold, creosote, lime caustic and similar type materials ("applying" means applying, dipping, brushing or handling of such materials for pipe wrapping and waterproofing); Operator of pneumatic, gas, electric tools, vibrating machine, pavement breaker, air blasting, come-alongs, and similar mechanical tools not separately classified herein; Pipelayer's backup person, coating, grouting, making of joints, sealing, caulking, diapering and including rubber gasket joints, pointing and any and all other services; Rock slinger; Rotary scarifier or multiple head concrete chipping scarifier; Steel headerboard and guideline setter; Tamper, Barko, Wacker and similar type; Trenching machine, hand-propelled

GROUP 4: Asphalt raker, lute person, ironer, asphalt dump person, and asphalt spreader boxes (all types); Concrete core cutter (walls, floors or ceilings), grinder or sander; Concrete saw person, cutting walls or flat work, scoring old or new concrete; Cribber, shorer, lagging, sheeting and trench bracing, hand-guided lagging hammer; Head rock slinger; Laborer, asphalt- rubber distributor boot person; Laser beam in connection with laborers' work; Oversize concrete vibrator operator, 70 lbs. and over; Pipelayer performing all services in the laying and installation of pipe from the point of receiving pipe in the ditch until completion of operation, including any and all forms of tubular material, whether pipe, metallic or non-metallic, conduit and any other stationary type of tubular device used for the conveying of any substance or element, whether water, sewage, solid gas, air, or other product whatsoever and without regard to the nature of material from which the tubular material is fabricated; No-joint pipe and stripping of same; Prefabricated manhole installer; Sandblaster (nozzle person), water blasting, Porta Shot-Blast

GROUP 5: Blaster powder, all work of loading holes, placing and blasting of all powder and explosives of whatever type, regardless of method used for such loading and placing; Driller: All power drills, excluding jackhammer, whether core, diamond, wagon, track, multiple unit, and any and all other types of mechanical drills without regard to the form of motive power; Toxic waste removal

TUNNEL LABORER CLASSIFICATIONS

GROUP 1: Batch plant laborer; Changehouse person; Dump person; Dump person (outside); Swamper (brake person and switch person on tunnel work); Tunnel materials handling person; Nipper; Pot tender, using mastic or other materials (for example, but not by way of limitation, shotcrete, etc.)

GROUP 2: Chucktender, cabletender; Loading and unloading agitator cars; Vibrator person, jack hammer, pneumatic tools (except driller); Bull gang mucker, track person; Concrete crew, including rodder and spreader

GROUP 3: Blaster, driller, powder person; Chemical grout jet person; Cherry picker person; Grout gun person; Grout mixer person; Grout pump person; Jackleg miner; Jumbo person; Kemper and other pneumatic concrete placer operator; Miner, tunnel (hand or machine); Nozzle person; Operating of troweling and/or grouting machines; Powder person (primer house); Primer person; Sandblaster; Shotcrete person; Steel form raiser and setter; Timber person, retimber person, wood or steel; Tunnel Concrete finisher

GROUP 4: Diamond driller; Sandblaster; Shaft and raise work

LABO1184-004 07/01/2019

	Rates	Fringes
Brick Tender.....	\$ 33.06	19.17

LABO1414-001 08/07/2019

	Rates	Fringes
LABORER		
PLASTER CLEAN-UP LABORER....	\$ 34.82	20.02
PLASTER TENDER.....	\$ 37.37	20.02

Work on a swing stage scaffold: \$1.00 per hour additional.

PAIN0036-001 07/01/2018

	Rates	Fringes
Painters: (Including Lead Abatement)		
(1) Repaint (excludes San Diego County).....	\$ 27.59	14.92
(2) All Other Work.....	\$ 31.12	15.04

REPAINT of any previously painted structure. Exceptions: work involving the aerospace industry, breweries, commercial recreational facilities, hotels which operate commercial establishments as part of hotel service, and sports facilities.

PAIN0036-008 10/01/2018

	Rates	Fringes
DRYWALL FINISHER/TAPER.....	\$ 40.18	19.22

PAIN0036-015 06/01/2018

	Rates	Fringes
GLAZIER.....	\$ 42.20	25.50

FOOTNOTE: Additional \$1.25 per hour for work in a condor, from the third (3rd) floor and up Additional \$1.25 per for work on the outside of the building from a swing stage or any suspended contrivance, from the ground up

 PLAS0200-009 08/01/2018

	Rates	Fringes
PLASTERER.....	\$ 36.86	18.00

 PLAS0500-002 07/01/2019

	Rates	Fringes
CEMENT MASON/CONCRETE FINISHER....	\$ 37.00	25.53

 PLUM0016-001 09/01/2018

	Rates	Fringes
--	-------	---------

PLUMBER/PIPEFITTER

Plumber and Pipefitter All other work except work on new additions and remodeling of bars, restaurant, stores and commercial buildings not to exceed 5,000 sq. ft. of floor space and work on strip malls, light commercial, tenant improvement and remodel work.....	\$ 50.13	22.16
Work ONLY on new additions and remodeling of bars, restaurant, stores and commercial buildings not to exceed 5,000 sq. ft. of floor space.....	\$ 48.58	21.18
Work ONLY on strip malls, light commercial, tenant improvement and remodel work.....	\$ 37.10	19.51

 * PLUM0345-001 09/01/2019

	Rates	Fringes
PLUMBER		
Landscape/Irrigation Fitter..	\$ 34.40	23.05
Sewer & Storm Drain Work....	\$ 34.40	23.05

 ROOF0036-002 08/01/2019

	Rates	Fringes
ROOFER.....	\$ 39.52	17.47

FOOTNOTE: Pitch premium: Work on which employees are exposed to pitch fumes or required to handle pitch, pitch base or pitch impregnated products, or any material containing coal tar pitch, the entire roofing crew shall receive \$1.75 per hour "pitch premium" pay.

	Rates	Fringes
SPRINKLER FITTER.....	\$ 39.73	21.90

 SHEE0105-003 01/01/2019

LOS ANGELES (South of a straight line drawn between Gorman and Big Pines) and Catalina Island, INYO, KERN (Northeast part, East of Hwy 395), MONO ORANGE, RIVERSIDE, AND SAN BERNARDINO COUNTIES

	Rates	Fringes
SHEET METAL WORKER		
(1) Commercial - New Construction and Remodel work.....	\$ 44.28	28.46
(2) Industrial work including air pollution control systems, noise abatement, hand rails, guard rails, excluding aritechtrual sheet metal work, excluding A-C, heating, ventilating systems for human comfort...	\$ 44.28	28.46

 TEAM0011-002 07/01/2019

	Rates	Fringes
TRUCK DRIVER		
GROUP 1.....	\$ 31.59	29.59
GROUP 2.....	\$ 31.74	29.59
GROUP 3.....	\$ 31.87	29.59
GROUP 4.....	\$ 32.06	29.59
GROUP 5.....	\$ 32.09	29.59
GROUP 6.....	\$ 32.12	29.59
GROUP 7.....	\$ 32.37	29.59
GROUP 8.....	\$ 32.62	29.59
GROUP 9.....	\$ 32.82	29.59
GROUP 10.....	\$ 33.12	29.59
GROUP 11.....	\$ 33.62	29.59
GROUP 12.....	\$ 34.05	29.59

WORK ON ALL MILITARY BASES:
 PREMIUM PAY: \$3.00 per hour additional.
 [29 palms Marine Base, Camp Roberts, China Lake, Edwards AFB, El Centro Naval Facility, Fort Irwin, Marine Corps Logistics Base at Nebo & Yermo, Mountain Warfare Training Center, Bridgeport, Point Arguello, Point Conception, Vandenberg AFB]

TRUCK DRIVERS CLASSIFICATIONS

GROUP 1: Truck driver

GROUP 2: Driver of vehicle or combination of vehicles - 2 axles; Traffic control pilot car excluding moving heavy equipment permit load; Truck mounted broom

GROUP 3: Driver of vehicle or combination of vehicles - 3 axles; Boot person; Cement mason distribution truck; Fuel truck driver; Water truck - 2 axle; Dump truck, less than 16 yds. water level; Erosion control driver

GROUP 4: Driver of transit mix truck, under 3 yds.; Dumpcrete truck, less than 6-1/2 yds. water level

GROUP 5: Water truck, 3 or more axles; Truck greaser and tire person (\$0.50 additional for tire person); Pipeline and utility working truck driver, including winch truck and plastic fusion, limited to pipeline and utility work; Slurry truck driver

GROUP 6: Transit mix truck, 3 yds. or more; Dumpcrete truck, 6-1/2 yds. water level and over; Vehicle or combination of vehicles - 4 or more axles; Oil spreader truck; Dump truck, 16 yds. to 25 yds. water level

GROUP 7: A Frame, Swedish crane or similar; Forklift driver; Ross carrier driver

GROUP 8: Dump truck, 25 yds. to 49 yds. water level; Truck repair person; Water pull - single engine; Welder

GROUP 9: Truck repair person/welder; Low bed driver, 9 axles or over

GROUP 10: Dump truck - 50 yds. or more water level; Water pull - single engine with attachment

GROUP 11: Water pull - twin engine; Water pull - twin engine with attachments; Winch truck driver - \$1.25 additional when operating winch or similar special attachments

GROUP 12: Boom Truck 17K and above

WELDERS - Receive rate prescribed for craft performing operation to which welding is incidental.

=====
Note: Executive Order (EO) 13706, Establishing Paid Sick Leave for Federal Contractors applies to all contracts subject to the Davis-Bacon Act for which the contract is awarded (and any solicitation was issued) on or after January 1, 2017. If this contract is covered by the EO, the contractor must provide employees with 1 hour of paid sick leave for every 30 hours they work, up to 56 hours of paid sick leave each year. Employees must be permitted to use paid sick leave for their own illness, injury or other health-related needs, including preventive care; to assist a family member (or person who is like family to the employee) who is ill, injured, or has other health-related needs, including preventive care; or for reasons resulting from, or to assist a family member (or person who is like family to the employee) who is a victim of, domestic violence, sexual assault, or stalking. Additional information on contractor requirements and worker protections under the EO is available at www.dol.gov/whd/govcontracts.

Unlisted classifications needed for work not included within the scope of the classifications listed may be added after award only as provided in the labor standards contract clauses (29CFR 5.5 (a) (1) (ii)).

The body of each wage determination lists the classification and wage rates that have been found to be prevailing for the cited type(s) of construction in the area covered by the wage determination. The classifications are listed in alphabetical order of "identifiers" that indicate whether the particular rate is a union rate (current union negotiated rate for local), a survey rate (weighted average rate) or a union average rate (weighted union average rate).

Union Rate Identifiers

A four letter classification abbreviation identifier enclosed in dotted lines beginning with characters other than ""SU"" or ""UAVG"" denotes that the union classification and rate were prevailing for that classification in the survey. Example:

PLUM0198-005 07/01/2014. PLUM is an abbreviation identifier of the union which prevailed in the survey for this classification, which in this example would be Plumbers. 0198 indicates the local union number or district council number where applicable, i.e., Plumbers Local 0198. The next number, 005 in the example, is an internal number used in processing the wage determination. 07/01/2014 is the effective date of the most current negotiated rate, which in this example is July 1, 2014.

Union prevailing wage rates are updated to reflect all rate changes in the collective bargaining agreement (CBA) governing this classification and rate.

Survey Rate Identifiers

Classifications listed under the ""SU"" identifier indicate that no one rate prevailed for this classification in the survey and the published rate is derived by computing a weighted average rate based on all the rates reported in the survey for that classification. As this weighted average rate includes all rates reported in the survey, it may include both union and non-union rates. Example: SULA2012-007 5/13/2014. SU indicates the rates are survey rates based on a weighted average calculation of rates and are not majority rates. LA indicates the State of Louisiana. 2012 is the year of survey on which these classifications and rates are based. The next number, 007 in the example, is an internal number used in producing the wage determination. 5/13/2014 indicates the survey completion date for the classifications and rates under that identifier.

Survey wage rates are not updated and remain in effect until a new survey is conducted.

Union Average Rate Identifiers

Classification(s) listed under the UAVG identifier indicate that no single majority rate prevailed for those classifications; however, 100% of the data reported for the classifications was union data. EXAMPLE: UAVG-OH-0010 08/29/2014. UAVG indicates that the rate is a weighted union average rate. OH indicates the state. The next number, 0010 in the example, is an internal number used in producing the wage determination. 08/29/2014 indicates the survey completion date for the classifications and rates under that identifier.

A UAVG rate will be updated once a year, usually in January of each year, to reflect a weighted average of the current negotiated/CBA rate of the union locals from which the rate is based.

WAGE DETERMINATION APPEALS PROCESS

- 1.) Has there been an initial decision in the matter? This can be:
 - * an existing published wage determination
 - * a survey underlying a wage determination
 - * a Wage and Hour Division letter setting forth a position on a wage determination matter
 - * a conformance (additional classification and rate) ruling

On survey related matters, initial contact, including requests for summaries of surveys, should be with the Wage and Hour Regional Office for the area in which the survey was conducted because those Regional Offices have responsibility for the Davis-Bacon survey program. If the response from this initial contact is not satisfactory, then the process described in 2.) and 3.) should be followed.

With regard to any other matter not yet ripe for the formal process described here, initial contact should be with the Branch of Construction Wage Determinations. Write to:

Branch of Construction Wage Determinations
Wage and Hour Division
U.S. Department of Labor
200 Constitution Avenue, N.W.
Washington, DC 20210

2.) If the answer to the question in 1.) is yes, then an interested party (those affected by the action) can request review and reconsideration from the Wage and Hour Administrator (See 29 CFR Part 1.8 and 29 CFR Part 7). Write to:

Wage and Hour Administrator
U.S. Department of Labor
200 Constitution Avenue, N.W.
Washington, DC 20210

The request should be accompanied by a full statement of the interested party's position and by any information (wage payment data, project description, area practice material, etc.) that the requestor considers relevant to the issue.

3.) If the decision of the Administrator is not favorable, an interested party may appeal directly to the Administrative Review Board (formerly the Wage Appeals Board). Write to:

Administrative Review Board
U.S. Department of Labor
200 Constitution Avenue, N.W.
Washington, DC 20210

4.) All decisions by the Administrative Review Board are final.

=====
END OF GENERAL DECISION"



Patricia Romo, P.E.
Director of Transportation

COUNTY OF RIVERSIDE
TRANSPORTATION AND
LAND MANAGEMENT AGENCY
Transportation Department

Mojahed Salama, P.E.
Deputy for Transportation/Capital Projects
Richard Lantis, P.L.S.
Deputy for Transportation/Planning and
Development

January 6, 2020

Steve Kirschner, Vice President
Hardy & Harper, Inc.
1312 E. Warner Avenue
Santa Ana, CA 92705

RE: Request for Relief of Bid
Cajalco Road Combined Projects
Mead Valley Area
Project No. C6-0060, Federal Aid No. HSIPL 5956 (253)
C7-0035, C8-0079 and ZDST10

Dear Mr. Kirschner:

Hardy & Harper, Inc. (H & H) submitted the apparent low bid for the subject project on December 18, 2019. By letter dated December 23, 2019, H&H requested relief from its bid.

There were five bids received for the referenced project. H & H was announced as apparent low bidder after these bids were publically opened. Bid results were posted on the Transportation Department's bid summary webpage. Attached is a copy of the summary of bids for your use and reference.

Verbally after the bid opening and on Friday, December 20, 2020 all three apparent low bidders were reminded, via e-mail, to submit all required DBE documents by Tuesday December 24th. The Monday after the bid opening, H & H submitted, via e-mail, a letter requesting relief from its bid. The County acknowledged receipt on this letter on December 23, 2019.


Public Contract Code (PCC) § 5101 et. seq. permits an awarding authority to relieve a bidder of its bid because of a mistake. The County of Riverside Transportation Department (Department) concludes that the information provided by H & H meets the requirements of PCC § 5101 and § 5103. Accordingly, the Department will recommend to the County of Riverside Board of Supervisors to formally relieve H & H of its bid.

The County currently intends to relieve H & H of its bid, by Board of Supervisor approval, on February 25, 2020 (date pending). The County will also award this project to the next low bidder.

Pursuant to PCC § 5105, H & H is prohibited from further bidding on this project.

If you have any questions or need additional information, please contact me at your convenience at (951) 955-1537 or Roman Ramirez at (951) 955-6786.

Sincerely,

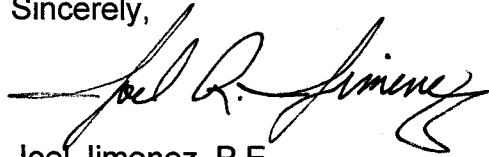

Joel Jimenez, P.E.
Senior Civil Engineer
Contracts / Bidding Unit

JRJ:jj

Attachments: Relief of Bid Determination Report dated 1/6/2020
Copy of H & H Bid submitted 12/17/2019
Copy of H & H letter, including calculations, dated 12/23/2019
Summary of Bids received 12/17/2019

cc: Khalid Nasim/ Scott Staley/ Alfredo Martinez/ Roman Ramirez, Project Development
Andrew Martin, TIP Planning/Funding
Synthia Gunzel/ Kristine Valdez, Office of County Counsel
Chronological File
Construction/Inspection File with Attachments
Project File



COUNTY OF RIVERSIDE

TRANSPORTATION AND LAND MANAGEMENT AGENCY Transportation Department

Patricia Romo, P.E.
Director of Transportation

Mojahed Salama, P.E.
Deputy for Transportation/Capital Projects
Richard Lantis, P.L.S.
Deputy for Transportation/Planning and
Development

Relief of Bid Determination Report (Referenced Public Contract Code § 5101 et. seq.)

COPY

Project Information:

Cajalco Road Combined Projects
Mead Valley Area
Project No. C6-0060, Federal Aid No. HSIPL 5956 (253)
C7-0035, C8-0079 and ZDST10

Bidding Contractor Information:

Steve Kirschner, Vice President
Hardy & Harper, Inc.
1312 E. Warner Avenue
Santa Ana, CA 92705
Contractor License No. 974279



I have reviewed the attached relief of bid request and documentation and find that the bidder has met the elements of Public Contract Code § 5101 and § 5103. The bidder is hereby relieved of their bid without forfeiture of the bid bond.



I have reviewed the attached relief of bid request and documentation and find that the bidder failed to meet the elements of Public Contract Code § 5101 and § 5103. The request for relief of bid is denied.

Recommend Approval for Relief of Bid:

Joel Jimenez, P.E.
Senior Civil Engineer
Project Devolvment, Transportation Department

1/6/2020
Date

Bid

Date: 12/03/2019

To: County of Riverside, hereafter called "County";

Bidder: Hardy & Harper, Inc.
(hereafter called "Contractor")

COPY

The undersigned, Contractor, having carefully examined the site and the Contract Documents for the construction of Cajalco Road Combined Projects, Mead Valley Area, Project No. C6-0060, Federal Aid No. HSIPL 5956 (253), C7-0035, C8-0079, and ZDST10 hereby proposes to construct the work in accordance with the Contract Documents, including Addenda Number(s) 3 (Fill in addenda numbers if addenda have been issued.) for the amount stated in this Bid. 6

By submitting this Bid, Contractor agrees with County:

1. That unless withdrawn in person by Contractor or some person authorized in writing by Contractor (not by telephone or facsimile) before the time specified in the Notice Inviting Bids for the public opening of bids, this Bid constitutes an irrevocable offer for 90 calendar days after that date.
2. County has the right to reject any or all Bids and to waive any irregularities or informalities contained in a Bid.
3. To execute the Contract and deliver the Performance Bond, Payment Bond and Insurance Certificate with endorsements, that comply with the requirements set forth in the Instruction to Bidders and General Conditions, within ten (10) business days of the date of the Notice of Acceptance of Bid and Intent to Award as issued by the County.
4. That the contract shall be awarded upon a resolution or minute order to that effect duly adopted by the governing body of County; and that execution of the Contract shall constitute a written memorial thereof.
5. To submit to the County such information as County may require determining whether a particular Bid is the lowest responsible bid submitted.
6. That the accompanying Bid Bond, certified check or cashier's check is in an amount not less than 10% of the total bid submitted and constitutes a guarantee that if awarded the contract, Contractor will execute the Contract and deliver the required bonds within ten (10) business days after notice of award. If Contractor fails to execute and deliver said documents, the bond or check is to be charged with the costs of the resultant damages to the County, including but not limited to: publication costs, the difference in money between the amount bid and the amount in excess of the bid which it costs County to do or cause to be done for the work involved, lease and rental costs, additional salaries and overhead, increased interest and costs of funding the project, attorney expense, additional engineering and architectural expense and cost of maintaining or constructing alternate facilities occasioned by the failure to execute and deliver said documents.
7. By signing this Bid the Contractor certifies that the representations made therein are made under penalty of perjury.

Bid Schedule

ISSUED BY ADDENDUM No. 5
ATTACHMENT "A"

Cajalco Road Combined Projects
Mead Valley Area
C6-0060, Federal Aid No. HSIPL 5956 (253), C7-0035, C8-0079, and ZDST10

REVISED PROPOSAL

ITEM No.	ITEM CODE	ITEM	Like Bid Item*	UNIT	ESTIMATED QUANTITY	ITEM PRICE (IN FIGURES)	TOTAL (IN FIGURES)
BASE BID SCHEDULE 1 - CAJALCO ROAD INTERIM SAFETY PROJECT: Brown St to Day St							
1	760090	MOBILIZATION, DEMOBILIZATION, AND FINAL CLEANUP	---	LS	1	150,000.00	150,000.00
2	000001	ITEM DELETED PER ADDENDUM No. 3	---	---	---	---	---
3	000001	ITEM DELETED PER ADDENDUM No. 3	---	---	---	---	---
4	000001	ITEM DELETED PER ADDENDUM No. 3	---	---	---	---	---
5	011513	SAWCUT ASPHALT CONCRETE PAVEMENT	---	LF	16,190	1.10	17,809.00
6	017305	MINOR CONCRETE (CURB AND GUTTER) (CRS 201) [TYPE A-8]	---	LF	2,066	42.65	88,114.90
7	000001	ITEM DELETED PER ADDENDUM No. 5	---	---	---	---	---
8	017309	MINOR CONCRETE (TYPE "D" CURB) (CRS 204)	---	LF	236	42.65	10,065.40
9	037300	MINOR CONCRETE (RETAINING CURB, H=8")	---	LF	120	42.65 42.65	5,118.00
10	017315	MINOR CONCRETE (CURB RAMP) (CRS 403 - CASE A AND B CASE MODIFIED)	---	EA	8	4,000	32,000.00
11	017316	MINOR CONCRETE (CURB RAMP) (CRS 403 - CASE B)	---	EA	6	4,000	24,000.00
11.A	037301	MINOR CONCRETE (CURB RAMP) [CALTRANS A88B, CASE CM]	---	EA	1	4,000	4,000.00
12	018001	FENCE (INSTALL WROUGHT IRON FENCE)	---	LF	68	215.00	14,620.00
13	066102	DUST ABATEMENT	---	LS	1	35,000	35,000.00
14	000001	ITEM DELETED PER ADDENDUM No. 3	---	---	---	---	---
15	074020	WATER POLLUTION CONTROL	---	LS	1	20,000	20,000.00
16	080050	PROGRESS SCHEDULE (CRITICAL PATH METHOD)	---	LS	1	5,000	5,000.00
17	120100	TRAFFIC CONTROL SYSTEM	---	LS	1	50,000	50,000.00
18	128651	PORTABLE CHANGEABLE MESSAGE SIGN	---	EA	20	3,200	64,000.00
19	150608	REMOVE CHAIN LINK FENCE	---	LF	2,440	8.00	19,520.00
20	000001	ITEM DELETED PER ADDENDUM No. 3	---	---	---	---	---
21	153140	REMOVE CONCRETE SIDEWALK	---	SQYD	240	30.00	7,200.00
22	150605	REMOVE FENCE (WROUGHT IRON)	---	LF	49	35.00	1,715.00
23	150620	REMOVE GATE	---	EA	2	800.00	1,600.00
24	000001	ITEM DELETED PER ADDENDUM No. 3	---	---	---	---	---
25	000001	ITEM DELETED PER ADDENDUM No. 3	---	---	---	---	---

ITEM No.	ITEM CODE	ITEM	Like Bid Item*	UNIT	ESTIMATED QUANTITY	ITEM PRICE (IN FIGURES)	TOTAL (IN FIGURES)
BASE BID SCHEDULE 1 - CAJALCO ROAD INTERIM SAFETY PROJECT: Brown St to Day St							
26	000001	ITEM DELETED PER ADDENDUM No. 3	---	---	---	---	---
27	820410	SALVAGE ROADSIDE SIGN	Like 7	EA	2	100.00	200.00
28	150809	REMOVE CULVERT (LF)	---	LF	133	30.00	3,990.00
29	150820	REMOVE INLET	---	EA	1	2,000	2,000.00
30	031500	RELOCATE BUS BENCH / BUS BENCH AND SHELTER	---	EA	5	1,500	7,500.00
31	152370	RELOCATE AND INSTALL MAILBOX	---	EA	9	500.00	4,500.00
32	152386	RELOCATE ROADSIDE SIGN-ONE POST	---	EA	15	185.00	2,775.00
33	152387	RELOCATE ROADSIDE SIGN-TWO POST	---	EA	1	400.00	400.00
34	153120	REMOVE CONCRETE [PAD]	---	SF	254	7.00 6.98	1,778.00
35	153121	REMOVE CONCRETE (DITCH)	---	SQFT	2,250	6.50	14,625.00
36	031501	REMOVE BOLLARD	---	EA	8	400.00	3,200.00
37	031502	REMOVE CONCRETE DRIVEWAY	---	SQFT	149	9.00	1,341.00
38	155231	CULVERT SLURRY-CEMENT BACKFILL (MOD)	---	CY	25	300.00	7,500.00
39	153215	REMOVE CONCRETE (CURB AND GUTTER)	---	LF	579	19.00	11,001.00
40	160101	CLEARING AND GRUBBING	---	LS	1	10,000.00	10,000.00
41	170101	DEVELOP WATER SUPPLY	---	LS	1	20,000.00	20,000.00
42	190101 (F)	ROADWAY EXCAVATION	Like 1	CY	8,310	53.00	440,430.00
42.A	190185	SHOULDER BACKING	Like 9	LF	9,730	3.10	30,163.00
43	194001	DITCH EXCAVATION	---	CY	185	53.00	9,805.00
44	198010 (F)	IMPORTED BORROW	---	CY	1,630	34.00	55,420.00
45	200114	ROCK BLANKET	---	SQYD	604	135.00	81,540.00
46	220101	FINISHING ROADWAY	---	LS	1	10,000	10,000
47	260201	CLASS 2 AGGREGATE BASE	---	CY	4,820	51.00	245,820
48	390132	HOT MIX ASPHALT (TYPE A)	Like 2	TON	6,850	84.00	575,400
49	394076	PLACE HOT MIX ASPHALT DIKE (TYPE E) [CALTRANS A87B]	---	LF	1,500	5.00	7,500
50	394090	PLACE HOT MIX ASPHALT (MISCELLANEOUS AREA) [OVERSIDE DRAIN]	---	SQYD	35	35.00	1,225.00
51	401050	JOINTED PLAIN CONCRETE PAVEMENT	---	CY	260	590.00	153,400
52	510501	MINOR CONCRETE (MODIFIED CURB OUTLET) [GRS 308]	---	EA	1	8,500	8,500.00

ITEM No.	ITEM CODE	ITEM	Like Bid Item*	UNIT	ESTIMATED QUANTITY	ITEM PRICE (IN FIGURES)	TOTAL (IN FIGURES)
BASE BID SCHEDULE 1 - CAJALCO ROAD INTERIM SAFETY PROJECT: Brown St to Day St							
53	510502	MINOR CONCRETE (MINOR STRUCTURE) [HEADWALL]	---	CY	15	7,500	112,500
54	566011	ROADSIDE SIGN - ONE POST	Like 3	EA	13	260.00	3,380
55	650018	24" REINFORCED CONCRETE PIPE (RCP)	---	LF	144	350.00	50,400
56	665037	36" CORRUGATED STEEL PIPE (.079" THICK)	---	LF	96	315.00 315.00	30,240
57	667005	21" X 15" CORRUGATED STEEL PIPE ARCH (.079" THICK) (18" EQUIVALENT)	---	LF	100	230.00	23,000
58	705376	21" X 15" ALTERNATIVE FLARED END PIPE ARCH SECTION	---	EA	5	1,600.00	8,000
59	017302	MINOR CONCRETE (CROSS-GUTTER) (CRS 209) [AND SPANDRELS]	---	CY	190	535.00	101,650
59.A	731516	MINOR CONCRETE (DRIVEWAY)	---	CY	27	535.00	14,445
60	731521	MINOR CONCRETE (SIDEWALK) [CRS 401 - 6']	---	CY	198	535.00	105,930
61	800360	CHAIN LINK FENCE (TYPE CL-6)	---	LF	2,103	42.00	88,326
62	802580	12' CHAIN LINK GATE (TYPE CL-6) [SWING GATE]	---	EA	1	2,000	2,000
63	802620	15' CHAIN LINK GATE (TYPE CL-6) [SWING GATE]	---	EA	6	2,000	12,000
64	802620	16' CHAIN LINK GATE (TYPE CL-6) [SWING GATE]	---	EA	1	2,000	2,000
65	832005	MIDWEST GUARDRAIL SYSTEM	---	LF	72	80.00	5,760.00
66	839585	ALTERNATIVE FLARED TERMINAL SYSTEM	---	EA	2	4,000	8,000
67	840501	THERMOPLASTIC TRAFFIC STRIPE	---	LF	100	3.00	300.00
68	840515	THERMOPLASTIC PAVEMENT MARKING	Like 4	SQFT	2,198	4.50	9,891.00
69	000001	ITEM DELETED PER ADDENDUM No. 3	---	---	---	---	---
70	840656	PAINT TRAFFIC STRIPE (2-COAT)	Like 5	LF	27,470	.36	9,889.20
71	850111	PAVEMENT MARKER (RETROREFLECTIVE)	Like 6	EA	1,110	3.75	4,162.50
72	860201	SIGNAL AND LIGHTING (BROWN ST)	---	LS	1	213,986.80	213,986.80
73	860201	SIGNAL AND LIGHTING (CLARK ST)	---	LS	1	230,000.00	230,000.00
73.A	013908	ASPHALT CONCRETE DRIVEWAY	Like 8	SQFT	18,182	3.10	56,364.20

BASE BID SCH. 1
SUB-TOTAL:
ITEMS 1-73.A

Three million three hundred fifty two thousand dollars and \$3,352,000.00
"WORDS" zero cents

* NOTE: See Instructions to Bidders, Section 24 "Like Bid Items", on page A18; corrections will apply if Like Bid items cost discrepancies are submitted. Applicable to Base Bid Schedules 1, 2, and 4.

ITEM No.	ITEM CODE	ITEM	Like Bid Item*	UNIT	ESTIMATED QUANTITY	ITEM PRICE (IN FIGURES)	TOTAL (IN FIGURES)
BASE BID SCHEDULE 2 - CAJALCO ROAD RESURFACING WORK: Brown St to Day St							
74	398200	COLD PLANE ASPHALT CONCRETE PAVEMENT	---	SQYD	22,505	2.30	51,761.50
75	190101 (F)	ROADWAY EXCAVATION	Like 1	CY	620	53.00	32,860.00
76	390132	HOT MIX ASPHALT (TYPE A)	Like 2	TON	4,740	84.00	398,160.00
77	000001	ITEM DELETED PER ADDENDUM No. 3	---	---	---	---	---
77.A	414111	ROUT AND SEAL RANDOM CRACKS	---	LS	1	17,218.50	17,218.50
77.B	010602	MISCELLANEOUS WORK (AS DIRECTED)	---	FA	1	30,000.00	30,000.00

BASE BID SCH. 2

SUB-TOTAL:

ITEMS 74-77.B

five hundred thirty thousand dollars zero cents \$530,000.00
"WORDS"

* NOTE: See Instructions to Bidders, Section 24 "Like Bid Items", on page A18; corrections will apply if Like Bid Items cost discrepancies are submitted. Applicable to Base Bid Schedules 1, 2, and 4.

BASE BID SCHEDULE 3 - TRAFFIC SIGNALS AT DAY STREET AND ALEXANDER STREET

78	860201	SIGNAL AND LIGHTING (ALEXANDER ST)	N/A	LS	1	30,000	30,000.00
79	860201	SIGNAL AND LIGHTING (DAY ST)	N/A	LS	1	215,000	215,000.00

BASE BID SCH. 2

SUB-TOTAL:

ITEMS 78-79

two hundred forty five thousand dollars zero cents \$245,000.00
"WORDS"

ALTERNATIVE BID SCHEDULE 1 - EASTERN MUNICIPAL WATER DISTRICT FACILITIES ADJUSTMENTS

80	152440	ADJUST MANHOLE TO GRADE	N/A	EA	1	2,000	2,000
81	000001	ITEM DELETED PER ADDENDUM No. 3	---	---	---	---	---

ALT. BID SCH. 1

SUB-TOTAL:

ITEMS 80-81

two thousand dollars and zero cents \$2,000
"WORDS"

ALTERNATIVE BID SCHEDULE 2 - SOCAL GAS COMPANY FACILITIES ADJUSTMENTS

82	000001	ITEM DELETED PER ADDENDUM No. 3	---	---	---	---	---
----	--------	---------------------------------	-----	-----	-----	-----	-----

ALT. BID SCH. 2

SUB-TOTAL:

ITEM 82

NOT APPLICABLE PER ADDENDUM No. 3 \$ N/A
"WORDS"

ITEM No.	ITEM CODE	ITEM	Like Bid Item*	UNIT	ESTIMATED QUANTITY	ITEM PRICE (IN FIGURES)	TOTAL (IN FIGURES)
BASE BID SCHEDULE 4 - CAJALCO ROAD RESURFACING PROJECT: Alexander Street to Brown Street							
83	190101 (F)	ROADWAY EXCAVATION	Like 1	CY	170	53.00	9,010.00
84	390132	HOT MIX ASPHALT (TYPE A)	Like 2	TON	1,380	84.00	115,920
85	820840	ROADSIDE SIGN - ONE POST	Like 3	EA	1	260.00	260
86	840515	THERMOPLASTIC PAVEMENT MARKING	Like 4	SQFT	130	4.50	585
87	840656	PAINT TRAFFIC STRIPE (2-COAT)	Like 5	LF	6,000	0.36	2,160
88	810230	PAVEMENT MARKER (RETROREFLECTIVE)	Like 6	EA	200	3.75	750.00
89	100100	DEVELOP WATER SUPPLY	---	LS	1	5,000	5,000
90	120100	TRAFFIC CONTROL SYSTEM	---	LS	1	13,785.00	13,785.00
91	130200	PREPARE WATER POLLUTION CONTROL PROGRAM	---	LS	1	5,000	5,000
92	170103	CLEARING AND GRUBBING	---	LS	1	5,000	5,000
93	066100	DUST ABATEMENT	---	LS	1	5,000	5,000
94	414111	ROUT AND SEAL RANDOM CRACKS	---	LS	1	10,000	10,000
95	190185	SHOULDER BACKING	Like 9	LF	3,700	3.10	11,470
96	013908	ASPHALT CONCRETE DRIVEWAY	Like 8	SQFT	8,000	3.10	24,800
97	394090	PLACE HOT MIX ASPHALT (MISCELLANEOUS AREA)	---	SQYD	13	80.00	1,040
98	000001	ITEM DELETED PER ADDENDUM No. 3	---	---	---	---	---
99	820410	SALVAGE ROADSIDE SIGN	Like 7	EA	1	100.00	100.00
100	846035	REMOVE THERMOPLASTIC PAVEMENT MARKING	---	SQFT	280	40.00	1,120.00
101	010602	MISCELLANEOUS WORK (AS DIRECTED)	---	FA	1	30,000.00	30,000.00
101.A	066105	RESIDENT ENGINEERS OFFICE	---	LS	1	20,000	20,000
101.B	066061	CONSTRUCTION ZONE ENHANCEMENT ENFORCEMENT PROGRAM (COZEEP)	---	FA	1	50,000.00	50,000.00

BASE BID SCH. 4
SUB-TOTAL:
ITEMS 83-101.B

three hundred eleven thousand dollars and zero cents \$311,000.00
"WORDS"

* NOTE: See Instructions to Bidders, Section 24 "Like Bid Items", on page A18; corrections will apply if Like Bid items cost discrepancies are submitted. Applicable to Base Bid Schedules 1, 2, and 4.

ITEM No.	ITEM CODE	ITEM	Like Bid Item*	UNIT	ESTIMATED QUANTITY	ITEM PRICE (IN FIGURES)	TOTAL (IN FIGURES)
BASE BID SCHEDULE 5 - WASHINGTON STREET YARD RESURFACING PROJECT							
102	100100	DEVELOP WATER SUPPLY	N/A	LS	1	5,000	5,000
103	120100	TRAFFIC CONTROL SYSTEM	N/A	LS	1	5,000	5,000
104	130200	PREPARE WATER POLLUTION CONTROL PROGRAM	N/A	LS	1	5,000	5,000
105	066100	DUST ABATEMENT	N/A	LS	1	2,582.50	2,582.50
106	000003	SPEED BUMP	N/A	LF	60	60.00	3,600.00
107	190101(F)	ROADWAY EXCAVATION	N/A	CY	850	80.00	68,000
108	390132	HOT MIX ASPHALT (TYPE A)	N/A	TON	1,800	77.00	138,600
109	017307	MINOR CONCRETE (TYPE "C" CURB) (CRS 202)	N/A	LF	200	42.65	8,530
110	810230	PAVEMENT MARKER (RETROREFLECTIVE)	N/A	EA	60	5.00	300.00
111	820410	SALVAGE ROADSIDE SIGN	N/A	EA	3	100.00	300.00
112	820840	ROADSIDE SIGN - ONE POST	N/A	EA	4	400.00	1,600.00
113	840515	THERMOPLASTIC PAVEMENT MARKING	N/A	SQFT	100	7.00	700.00
114	840656	PAINT TRAFFIC STRIPE (2-COAT)	N/A	LF	630	1.25	787.50
115	010602	MISCELLANEOUS WORK (AS DIRECTED)	N/A	FA	1	20,000.00	20,000.00

BASE BID SCH. 5

SUB-TOTAL:

ITEMS 102-115

two hundred sixty thousand dollars and zero cents \$260,000.00
"WORDS"

* NOTE: Instructions to Bidders, Section 24 "Like Bid Items", on page A18; is not applicable to the bid items in Base Bid Schedule 5.

BASE BID TOTAL:

ITEMS 1-115


Four million seven hundred thousand dollars and zero cents \$4,700,000.00
"WORDS"

Bidder Data and Signature

Name of Bidder: Hardy & Harper, Inc.

Type of organization: S. Corporation

Person(s) authorized to sign for Bidder: Steve Kirschner - Vice President



Note:

If Bidder is a Corporation, state legal name of Corporation and also names of the president, vice-president, secretary, treasurer and manager thereof.

If Bidder is a Co-Partnership, state true name of firm and also names of all individual co-partners composing firm.

If Bidder is a sole proprietorship or an Individual, state first and last name(s) in full.

If Bid is signed by an agent other than an owner, partner or corporate officer, Bid shall be accompanied by a power-of-attorney.

Business Street Address: 32 Rancho Circle
(Please include business address even if P.O. Box is used.)

Business City, State, Zip Code: Lake Forest, CA 92630

P.O. Box- Number: N/A

P.O. Box- City, State, Zip Code: N/A

Phone: (714) 444-1851

Facsimile: (714) 444-2801

E-mail: ablanchard@hardyandharper.com

Contractor's license number: 215952

License Classification(s): A, C-8 & C12

Expiration date: 12/31/2021

Department of Industrial Relations Registration Number: 1000000076

Hardy & Harper, Inc.
S Corporation
32 Rancho Circle. Lake Forest, CA 92630
714-444-1851

Dan T. Maas – President/Treasurer
Steve Kirschner – Vice President
Kristen S. Paulino – Corporate Secretary

Bidder Data and Signature (continued)

Accompanying this Bid is a certified check, cashier check or bid bond in an amount equal to at least ten (10) percent of the total bid for:

**Cajalco Road Combined Projects
Mead Valley Area
Project No. C6-0060, Federal Aid No. HSIPL 5956 (253), C7-0035, C8-0079, and ZDST10**


By my signature on this Bid, I certify, under penalty of perjury under the laws of the State of California, that all the information on this form is true and correct.

By my signature on this Bid, I certify, under penalty of perjury under the laws of the State of California, that the foregoing Statements and Questionnaire are true and correct and that the Bidder has complied with the requirements of Section 8103 of the Fair Employment and Housing Commission regulations (Chapter 5, Title 2 of the California Administrative Code).

By my signature on this Bid, I certify, under penalty of perjury under the laws of the State of California and the United States of America, that the Title 23 United States Code, Section 112 Non-Collusion Affidavit and Title 49 code of Federal Regulations, part 29 Debarment and Suspension Certification, and Disclosure of Lobbying Activities are true and correct.

IN WITNESS WHERE OF Bidder/Contractor executed this Bid as of the date set forth on page B1 of this Bid.

Signature:

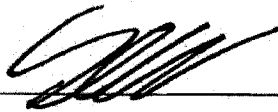

Name (printed):

Steve Kirschner

Title:

Vice President

"Contractor"

Subcontractor List

Bidder/Contractor submits the following complete list of each Subcontractor who will perform work, labor or render service in or about the construction in an amount in excess of 1/2 of 1% of the total bid or \$10,000 whichever is greater.

Check box on right side of row if any construction item, for the listed Subcontractor, is partial work. If partial work is to be performed within a certain construction item or trade, the Bidder/Contractor shall specify the portion(s) of the work to be performed by the different subcontractors or Bidder/Contractor will be subject to provisions of Public Contract Code Section 4106.

Name of Bidder (Prime/General Contractor): Hardy & Harper, Inc.

	Subcontractor Name	License Number	DIR Registration Number	Business Address (City, State)	Construction Item(s) [Item Number and Description]	Check if Partial Work
1.	Ace Fence Company	9916577	100000 4092	La Puente, CA	Various fencing	<input type="checkbox"/>
2.	Cat Tracking Inc.	991122	1000011750	Riverside, CA	Various striping	<input type="checkbox"/>
3.	LNA Concrete	611949	1000007129	Chino Hills, CA	Storm drain	<input type="checkbox"/>
4.	Forte Construction Inc.	1032550	100000 ^(SF) -54450	Buena Park, CA	Various electrical	<input type="checkbox"/>
5.	MP Crackfill	9800026	100000 6438	Lake Forest, CA	Crack-seal	<input type="checkbox"/>
6.	SA Kettree Service, Inc.	854500	100000 1936	Orange, CA	Various clearing	<input type="checkbox"/>

Additional Subcontractor List(s) may be attached to the Bid.
(A copy of this form may be attached with additional Subcontractor information.)

Percent of work to be performed by Subcontractors: 27 %

Note: A minimum of 50% of the work is required to be performed by the prime/general Contractor.

SUBS

Subcontractor List

Bidder/Contractor submits the following complete list of each Subcontractor who will perform work, labor or render service in or about the construction in an amount in excess of 1/2 of the total bid or \$10,000 whichever is greater.

Check box on right side of row if any construction item, for the listed Subcontractor, is partial work. If partial work is to be performed within a certain construction item or trade Bidder/Contractor shall specify the portion(s) of the work to be performed by the different subcontractors or Bidder/Contractor will be subject to provisions of Public Contract Code Section 4106.

Name of Bidder (Prime/General Contractor): Hardy & Harper, Inc.

	Subcontractor Name	License Number	DIR Registration Number	Business Address (City, State)	Construction Item(s) [Item Number and Description]	Check if Partial Work
1.						<input type="checkbox"/>
2.						<input type="checkbox"/>
3.						<input type="checkbox"/>
4.						<input type="checkbox"/>
5.						<input type="checkbox"/>
6.						<input type="checkbox"/>

Additional Subcontractor List(s) may be attached to the Bid.
(A copy of this form may be attached with additional Subcontractor information.)

Percent of work to be performed by Subcontractors: _____%

Note: A minimum of 50% of the work is required to be performed by the prime/general Contractor.

Subcontractor List

Bidder/Contractor submits the following complete list of each Subcontractor who will perform work, labor or render service in or about the construction in an amount in excess of 1/2 of 1% of the total bid or \$10,000 whichever is greater.

Check box on right side of row if any construction item, for the listed Subcontractor, is partial work. If partial work is to be performed within a certain construction item or trade, the Bidder/Contractor shall specify the portion(s) of the work to be performed by the different subcontractors or Bidder/Contractor will be subject to provisions of Public Contract Code Section 4106.

Name of Bidder (Prime/General Contractor): Hardy & Harper, Inc.

	Subcontractor Name	License Number	DIR Registration Number	Business Address (City, State)	Construction Item(s) [Item Number and Description]	Check if Partial Work
1.						<input type="checkbox"/>
2.						<input type="checkbox"/>
3.						<input type="checkbox"/>
4.						<input type="checkbox"/>
5.						<input type="checkbox"/>
6.						<input type="checkbox"/>

Additional Subcontractor List(s) may be attached to the Bid.
(A copy of this form may be attached with additional Subcontractor information.)

Percent of work to be performed by Subcontractors: _____ %

Note: A minimum of 50% of the work is required to be performed by the prime/general Contractor.

Subcontractor List

Bidder/Contractor submits the following complete list of each Subcontractor who will perform work, labor or render service in or about the construction in an amount in excess of 1/2 of 1% of the total bid or \$10,000 whichever is greater.

Check box on right side of row if any construction item, for the listed Subcontractor, is partial work. If partial work is to be performed within a certain construction item or trade, the Bidder/Contractor shall specify the portion(s) of the work to be performed by the different subcontractors or Bidder/Contractor will be subject to provisions of Public Contract Code Section 4106.

Name of Bidder (Prime/General Contractor): Hardy & Harper, Inc.

	Subcontractor Name	License Number	DIR Registration Number	Business Address (City, State)	Construction Item(s) [Item Number and Description]	Check if Partial Work
1.						<input type="checkbox"/>
2.						<input type="checkbox"/>
3.						<input type="checkbox"/>
4.						<input type="checkbox"/>
5.						<input type="checkbox"/>
6.						<input type="checkbox"/>

Additional Subcontractor List(s) may be attached to the Bid.
(A copy of this form may be attached with additional Subcontractor information.)

Percent of work to be performed by Subcontractors: _____%

Note: A minimum of 50% of the work is required to be performed by the prime/general Contractor.

Non-Collusion Declaration

To be executed by bidder and submitted with bid.
(Title 23 United States Code Section 112 and Public Contract Code Section 7106)

The undersigned declares:

I am the Vice President (Title) of Hardy & Harper, Inc. (Company),
the party making the foregoing bid.

The bid is not made in the interest of, or on behalf of, any undisclosed person, partnership, company, association, organization, or corporation. The bid is genuine and not collusive or sham. The bidder has not directly or indirectly induced or solicited any other bidder to put in a false or sham bid. The bidder has not directly or indirectly colluded, conspired, connived, or agreed with any bidder or anyone else to put in a sham bid, or that anyone shall refrain from bidding. The bidder has not in any manner, directly or indirectly, sought by agreement, communication, or conference with anyone to fix the bid price of the bidder or any other bidder, or to fix any overhead, profit, or cost element of the bid price, or of that of any other bidder.

All statements contained in the bid are true. The bidder has not, directly or indirectly, submitted his or her bid price of any breakdown thereof, or the contents thereof, or divulged information or data relative thereto, to any corporation, partnership, company, association, organization, bid depository, or to any member or agent thereof to effectuate a collusive or sham bid, and has not paid, and will not pay, any person or entity for such purpose.

Any person executing this declaration on behalf of a bidder that is a corporation, partnership, joint venture, limited liability company, limited liability partnership, or any other entity, hereby represents that he or she has full power to execute, and does execute, this declaration on behalf of the bidder.

I declare under penalty of perjury under the applicable laws that the foregoing is true and correct and that this declaration is executed on

December (Month) 3rd (Day) of 2019 (Year),

at Lake Forest (City), CA (State).

Signature of Declarant:  _____

Printed name of Declarant: Steve Kirschner

Name of Bidder (Company): Hardy & Harper, Inc.

Title or Office: Vice President

Note: Notarization of signature required.
 Check box if attachment is included.

CALIFORNIA ALL-PURPOSE ACKNOWLEDGMENT

CIVIL CODE § 1189

A notary public or other officer completing this certificate verifies only the identity of the individual who signed the document to which this certificate is attached, and not the truthfulness, accuracy, or validity of that document.

State of California)
County of Orange)


On December 3, 2019 before me, Ashlie Blanchard, Notary Public,
Date Here Insert Name and Title of the Officer

personally appeared Steve Kirschner
Name(s) of Signer(s)

who proved to me on the basis of satisfactory evidence to be the person(s) whose name(s) is/are subscribed to the within instrument and acknowledged to me that he/she/they executed the same in his/her/their authorized capacity(ies), and that by his/her/their signature(s) on the instrument the person(s), or the entity upon behalf of which the person(s) acted, executed the instrument.

I certify under PENALTY OF PERJURY under the laws of the State of California that the foregoing paragraph is true and correct.

WITNESS my hand and official seal.

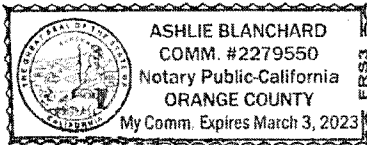

Signature Ashlie Blanchard
Signature of Notary Public

Place Notary Seal Above

OPTIONAL

Though this section is optional, completing this information can deter alteration of the document or fraudulent reattachment of this form to an unintended document.

Description of Attached Document

Title or Type of Document: _____ Document Date: _____

Number of Pages: _____ Signer(s) Other Than Named Above: _____

Capacity(ies) Claimed by Signer(s)

Signer's Name: _____

Corporate Officer — Title(s): _____

Partner — Limited General

Individual Attorney in Fact

Trustee Guardian or Conservator

Other: _____

Signer Is Representing: _____

Signer's Name: _____

Corporate Officer — Title(s): _____

Partner — Limited General

Individual Attorney in Fact

Trustee Guardian or Conservator

Other: _____

Signer Is Representing: _____

Iran Contracting Act
(Public Contract Code sections 2200-2208)


Prior to bidding on, submitting a proposal or executing a contract or renewal for a County of Riverside contract for goods or services of \$1,000,000 or more, a Contractor must either:

- a) Certify it is not on the current list of persons engaged in investment activities in Iran created by the California Department of General Services ("DGS") pursuant to Public Contract Code section 2203(b) and is not a financial institution extending twenty million dollars (\$20,000,000) or more in credit to another person, for 45 days or more, if that other person will use the credit to provide goods or services in the energy sector in Iran and is identified on the current list of persons engaged in investment activities in Iran created by DGS; or
- b) Demonstrate it has been exempted from the certification requirement for that solicitation or contract pursuant to Public Contract Code section 2203(c) or (d).

To comply with this requirement, please insert your Contractor or financial institution name and Federal ID Number (if available) and complete one of the options below. Please note: California law establishes penalties for providing false certifications, including civil penalties equal to the greater of \$250,000 or twice the amount of the contract for which the false certification was made; contract termination; and three-year ineligibility to bid on contracts. (Public Contract Code section 2205.)

Option #1 - Certification

I, the official named below, certify I am duly authorized to execute this certification on behalf of the vendor/financial institution identified below, and the vendor/financial institution identified below is not on the current list of persons engaged in investment activities in Iran created by DGS and is not a financial institution extending twenty million dollars (\$20,000,000) or more in credit to another person/vendor, for 45 days or more, if that other person/vendor will use the credit to provide goods or services in the energy sector in Iran and is identified on the current list of persons engaged in investment activities in Iran created by DGS.
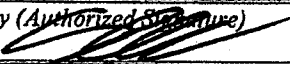
<i>Contractor Name/Financial Institution (Printed)</i> Hardy & Harper, Inc.		<i>Federal ID Number (or n/a)</i> 95-2251022
<i>By (Authorized Signature)</i> 		
<i>Printed Name and Title of Person Signing</i> Steve Kirschner - Vice President		
<i>Date Executed</i> 12/03/2019	<i>Executed in</i> Lake Forest, CA	

Option #2 - Exemption

Pursuant to Public Contract Code sections 2203(c) and (d), a public entity may permit a Contractor/financial institution engaged in investment activities in Iran, on a case-by-case basis, to be eligible for, or to bid on, submit a proposal for, or enters into or renews, a contract for goods and services.

If you have obtained an exemption from the certification requirement under the Iran Contracting Act, please fill out the information below, and **attach documentation demonstrating the exemption approval.**

<i>Contractor Name/Financial Institution (Printed)</i>		<i>Federal ID Number (or n/a)</i>
<i>By (Authorized Signature)</i>		
<i>Printed Name and Title of Person Signing</i>		
<i>Date Executed</i>	<i>Executed in</i>	


Equal Employment Opportunity Certification

The bidder X , proposed subcontractor _____, hereby certifies that he has X , has not _____, participated in a previous contract or subcontract subject to the equal opportunity clauses, as required by Executive Orders 10925, 11114, or 11246, and that, where required, he has filed with the Joint Reporting Committee, the Director of the Office of Federal Contract Compliance, a Federal Government contracting or administering agency, or the former President's Committee on Equal Employment Opportunity, all reports due under the applicable filing requirements.

Hardy & Harper, Inc.

(Company name)

By:

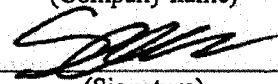

(Signature)

Steve Kirschner

(Name, print)

Hardy & Harper, Inc.

(Title)

12/03/2019

(Date)

Note:

The above certification is required by the Equal Employment Opportunity Regulations of the Secretary of Labor (41 CFR 60-1.7(b) (1)), and must be submitted by bidders and proposed subcontractors only in connection with contracts and subcontracts which are subject to the equal opportunity clause. Contracts and subcontracts which are exempt from the equal opportunity clause are set forth in 41 CFR 60-1.5. (Generally only contracts or subcontracts of \$10,000 or under are exempt.)

Currently, Standard Form 100 (EEO-1) is the only report required by the Executive Orders or their implementing regulations.

Proposed prime contractors and subcontractors who have participated in a previous contract or subcontract subject to the Executive Orders and have not filed the required reports should note that 41 CFR 60-1.7(b) (1) prevents the award of contracts and subcontracts unless such Contractor submits a report covering the delinquent period or such other period specified by the Federal Highway Administration or by the Director, Office of Federal Contract Compliance, U.S. Department of Labor.

Public Contract Code Statements and Questionnaire

Public Contract Code Section 10285.1 Statement

In conformance with Public Contract Code Section 10285.1 (Chapter 376, Stats. 1985), the bidder hereby declares under penalty of perjury under the laws of the State of California that the bidder has _____, has not X been convicted within the preceding three years of any offenses referred to in that section, including any charge of fraud, bribery, collusion, conspiracy, or any other act in violation of any state or Federal antitrust law in connection with the bidding upon, award of, or performance of, any public works contract, as defined in Public Contract Code Section 1101, with any public entity, as defined in Public Contract Code Section 1100, including the Regents of the University of California or the Trustees of the California State University. The term "bidder" is understood to include any partner, member, officer, director, responsible managing officer, or responsible managing employee thereof, as referred to in Section 10285.1.

Note: The bidder must place a check mark after "has" or "has not" in one of the blank spaces provided. The above Statement is part of the Proposal. Signing this Proposal on the signature portion thereof shall also constitute signature of this Statement. Bidders are cautioned that making a false certification may subject the certifier to criminal prosecution.

Public Contract Code Section 10162 Questionnaire

In conformance with Public Contract Code Section 10162, the Bidder shall complete, under penalty of perjury, the following questionnaire:

Has the bidder, any officer of the bidder, or any employee of the bidder who has a proprietary interest in the bidder, ever been disqualified, removed, or otherwise prevented from bidding on, or completing a federal, state, or local government project because of a violation of law or a safety regulation?

Yes _____ No X

If the answer is yes, explain the circumstances on a separate page.

Public Contract Code 10232 Statement

In conformance with Public Contract Code Section 10232, the Contractor, hereby states under penalty of perjury, that no more than one final unappealable finding of contempt of court by a federal court has been issued against the Contractor within the immediately preceding two year period because of the Contractor's failure to comply with an order of a federal court which orders the Contractor to comply with an order of the National Labor Relations Board.

Note: The above Statement and Questionnaire are part of the Proposal. Signing this Proposal on the signature portion thereof shall also constitute signature of this Statement and Questionnaire.

Bidders are cautioned that making a false certification may subject the certifier to criminal prosecution.

Debarment and Suspension Certification

(Title 49, Code of Federal Regulations, Part 29)

The bidder, under penalty of perjury, certifies that, except as noted below, he/she or any other person associated therewith in the capacity of owner, partner, director, officer, manager:

- is not currently under suspension, debarment, voluntary exclusion, or determination of ineligibility by any Federal agency;
- has not been suspended, debarred, voluntarily excluded or determined ineligible by any Federal agency within the past 3 years;
- does not have a proposed debarment pending; and
- has not been indicted, convicted, or had a civil judgment rendered against it by a court of competent jurisdiction in any matter involving fraud or official misconduct within the past 3 years.

If there are any exceptions to this certification, insert the exceptions in the following space.

N/A

Exceptions will not necessarily result in denial of award, but will be considered in determining bidder responsibility. For any exception noted above, indicate below to whom it applies, initiating agency, and dates of action.

N/A

Notes:

Providing false information may result in criminal prosecution or administrative sanctions.

Attention is directed to Title 2, Code of Federal Regulations, Parts 180 and 1200

Attention is directed to Form FHWA-1273, Section IV, Subsection 10. Certification of eligibility

The above certification is part of the Proposal. Signing this Proposal on the signature portion thereof shall also constitute signature of this Certification.

B15

V.060719

Nonlobbying Certification

(for Federal-Aid Contracts)

The prospective participant certifies, by signing and submitting this bid or proposal, to the best of his or her knowledge and belief, that:

- (1) No Federal appropriated funds have been paid or will be paid, by or on behalf of the undersigned, to any person for influencing or attempting to influence an officer or employee of any Federal agency, a Member of Congress, an officer or employee of Congress, or an employee of a Member of Congress in connection with the awarding of any Federal contract, the making of any Federal grant, the making of any Federal loan, the entering into of any cooperative agreement, and the extension, continuation, renewal, amendment, or modification of any Federal contract, grant, loan, or cooperative agreement.
- (2) If any funds other than Federal appropriated funds have been paid or will be paid to any person for influencing or attempting to influence an officer or employee of any Federal agency, a Member of Congress, an officer or employee of Congress, or an employee of a Member of Congress in connection with this Federal contract, grant, loan, or cooperative agreement, the undersigned shall complete and submit Standard Form-LLL, "Disclosure of Lobbying Activities," in conformance with its instructions.

This certification is a material representation of fact upon which reliance was placed when this transaction was made or entered into. Submission of this certification is a prerequisite for making or entering into this transaction imposed by Section 1352, Title 31, U.S. Code. Any person who fails to file the required certification shall be subject to a civil penalty of not less than \$10,000 and not more than \$100,000 for each such failure.

The prospective participant also agrees by submitting his or her bid or proposal that he or she shall require that the language of this certification be included in all lower tier subcontracts, which exceed \$100,000 and that all such sub-recipients shall certify and disclose accordingly.

Disclosure of Lobbying Activities

Complete this form to disclose lobbying activities pursuant to 31 U.S.C. 1352

<p>1. Type of Federal Action:</p> <p><input checked="" type="checkbox"/> a. contract <input type="checkbox"/> b. grant <input type="checkbox"/> c. cooperative agreement <input type="checkbox"/> d. loan <input type="checkbox"/> e. loan guarantee <input type="checkbox"/> f. loan insurance</p>	<p>2. Status of Federal Action:</p> <p><input checked="" type="checkbox"/> a. bid/offer/application <input type="checkbox"/> b. initial award <input type="checkbox"/> c. post-award</p>	<p>3. Report Type:</p> <p><input checked="" type="checkbox"/> a. initial <input type="checkbox"/> b. material change</p> <p style="text-align: right;">For Material Change Only: year _____ quarter _____ date of last report _____</p>
<p>4. Name and Address of Reporting Entity</p> <p><input checked="" type="checkbox"/> Prime <input type="checkbox"/> Subawardee Tier _____, if known</p> <p style="text-align: center;">Congressional District, if known</p>	<p>5. If Reporting Entity in No. 4 is Subawardee, Enter Name and Address of Prime:</p> <p style="text-align: center;">N/A</p> <p style="text-align: center;">Congressional District, if known</p>	
<p>6. Federal Department/Agency:</p> <p style="text-align: center;">N/A</p>	<p>7. Federal Program Name/Description:</p> <p style="text-align: center;">CFDA Number, if applicable _____</p>	
<p>8. Federal Action Number, if known:</p>	<p>9. Award Amount, if known:</p> <p style="text-align: center;">N/A</p>	
<p>10. Name and Address of Lobby Entity (If individual, last name, first name, MI)</p> <p style="text-align: center;">N/A</p>	<p>11. Individuals Performing Services (including address if different from No. 10a) (last name, first name, MI)</p>	
(attach Continuation Sheet(s) if necessary)		
<p>12. Amount of Payment (check all that apply)</p> <p>\$ _____ <input type="checkbox"/> actual <input type="checkbox"/> planned</p>	<p>14. Type of Payment (check all that apply)</p> <p><input type="checkbox"/> a. retainer <input type="checkbox"/> b. one-time fee <input type="checkbox"/> c. commission <input type="checkbox"/> d. contingent fee <input type="checkbox"/> e. deferred <input type="checkbox"/> f. other, specify _____</p>	<p style="text-align: center;">N/A</p>
<p>13. Form of Payment (check all that apply):</p> <p><input type="checkbox"/> a. cash <input checked="" type="checkbox"/> b. in-kind; specify: nature _____ value _____</p>		
<p>15. Brief Description of Services Performed or to be performed and Date(s) of Service, including officer(s), employee(s), or member(s) contacted, for Payment Indicated in Item 11:</p> <p style="text-align: center;">Hardy & Harper, Inc. Has not contributed any funds to this project.</p> <p style="text-align: center;">(attach Continuation Sheet(s) if necessary)</p>		
<p>16. Continuation Sheet(s) attached: Yes <input type="checkbox"/> No <input type="checkbox"/></p>		
<p>17. Information requested through this form is authorized by Title 31 U.S.C. Section 1352. This disclosure of lobbying reliance was placed by the tier above when his transaction was made or entered into. This disclosure is required pursuant to 31 U.S.C. 1352. This information will be reported to Congress semiannually and will be available for public inspection. Any person who fails to file the required disclosure shall be subject to a civil penalty of not less than \$10,000 and not more than \$100,000 for each such failure.</p>		
<p>Signature: </p>		<p>Print Name: <u>Steve Kirschner</u></p>
<p>Title: <u>Vice President</u></p>		<p>Telephone No.: <u>714-444-1851</u> Date: <u>12/3/19</u></p>
<p>Authorized for Local Reproduction Standard Form - LLL</p>		

Federal Use Only:

Standard Form LLL Rev. 04-28-06 (LPP 13-01, May 8, 2013, Exhibit 10-Q)

Instructions for Completion of Standard Form – LLL

Disclosure of Lobbying Activities

This disclosure form shall be completed by the reporting entity, whether subawardee or prime Federal recipient, at the initiation or receipt of covered Federal action or a material change to previous filing pursuant to title 31 U.S.C. section 1352. The filing of a form is required for such payment or agreement to make payment to lobbying entity for influencing or attempting to influence an officer or employee of any agency, a Member of Congress an officer or employee of Congress or an employee of a Member of Congress in connection with a covered Federal action. Attach a continuation sheet for additional information if the space on the form is inadequate. Complete all items that apply for both the initial filing and material change report. Refer to the implementing guidance published by the Office of Management and Budget for additional information.

1. Identify the type of covered Federal action for which lobbying activity is and/or has been secured to influence, the outcome of a covered Federal action.
2. Identify the status of the covered Federal action.
3. Identify the appropriate classification of this report. If this is a follow-up report caused by a material change to the information previously reported, enter the year and quarter in which the change occurred. Enter the date of the last, previously submitted report by this reporting entity for this covered Federal action.
4. Enter the full name, address, city, state and zip code of the reporting entity. Include Congressional District if known. Check the appropriate classification of the reporting entity that designates if it is or expects to be a prime or subaward recipient. Identify the tier of the subawardee, e.g., the first subawardee of the prime is the first tier. Subawards include but are not limited to subcontracts, subgrants and contract awards under grants.
5. If the organization filing the report in Item 4 checks "Subawardee" then enter the full name, address, city, state and zip code of the prime Federal recipient. Include Congressional District, if known.
6. Enter the name of the Federal agency making the award or loan commitment. Include at least one organization level below agency name, if known. For example, Department of Transportation, United States Coast Guard.
7. Enter the Federal program name or description for the covered Federal action (item 1). If known, enter the full Catalog of Federal Domestic Assistance (CFDA) number for grants, cooperative agreements, loans and loan commitments.

8. Enter the most appropriate Federal identifying number available for the Federal action identification in item 1 (e.g., Request for Proposal (RFP) number, Invitation for Bid (IFB) number, grant announcement number, the contract grant or loan award number, the application/proposal control number assigned by the Federal agency). Include prefixes, e.g., "RFP-DE-90-001."
9. For a covered Federal action where there has been an award or loan commitment by the Federal agency, enter the Federal amount of the award/loan commitments for the prime entity identified in item 4 or 5.
10. Enter the full name, address, city, state and zip code of the lobbying entity engaged by the reporting entity identified in item 4 to influence the covered Federal action.
11. Enter the full names of the individual(s) performing services and include full address if different from 10 (a). Enter Last Name, First Name and Middle Initial (MI).
12. Enter the amount of compensation paid or reasonably expected to be paid by the reporting entity (item 4) to the lobbying entity (item 10). Indicate whether the payment has been made (actual) or will be made (planned). Check all boxes that apply. If this is a material change report, enter the cumulative amount of payment made or planned to be made.
13. Check all boxes that apply. If payment is made through an in-kind contribution, specify the nature and value of the in-kind payment.
14. Check all boxes that apply. If other, specify nature.
15. Provide a specific and detailed description of the services that the lobbyist has performed or will be expected to perform and the date(s) of any services rendered. Include all preparatory and related activity not just time spent in actual contact with Federal officials. Identify the Federal officer(s) or employee(s) contacted or the officer(s) employee(s) or Member(s) of Congress that were contacted.
16. Check whether or not a continuation sheet(s) is attached.
17. The certifying official shall sign and date the form, print his/her name title and telephone number.

Public reporting burden for this collection of information is estimated to average 30 minutes per response, including time for reviewing instruction, searching existing data sources, gathering and maintaining the data needed, and completing and reviewing the collection of information. Send comments regarding the burden estimate or any other aspect of this collection of information, including suggestions for reducing this burden, to the Office of Management and Budget, Paperwork Reduction Project (0348-0046), Washington, D.C. 20503.

SF-LLL-Instructions Rev. 06-04-90 (LPP 13-01, May 8, 2013)

Bid Bond

Recitals:

1. Hardy & Harper, Inc. "Contractor", has submitted his/her Contractor's Proposal to County of Riverside, "County", for the construction of public work for Cajalco Road Combined Projects, Mead Valley Area, Project No. C6-0060, Federal Aid No. HSIPL 5956 (253), C7-0035, C8-0079, and ZDST10 in accordance with a Notice Inviting Bids from the County.
2. Fidelity and Deposit Company of Maryland a Illinois corporation, hereafter called "Surety", is the surety of this bond.

Agreement:

We, Contractor as Principal and Surety as Surety, jointly and severally agree and state as follows:

1. The amount of the obligation of this bond is 10% of the amount of the Contractor's Proposal, including bid alternates, and inures to the benefit of County.
2. This Bond is exonerated by (1) County rejecting said Proposal or, in the alternate, (2) if said Proposal is accepted, Contractor executes the Contract and furnishes the Bonds as agreed to in its Proposal, otherwise it remains in full force and effect for the recovery of loss, damage and expense of County resulting from failure of Contractor to act as agreed to in its Proposal. Some types of possible loss, damage and expense are specified in the Contractor's Proposal.
3. Surety, for value received, stipulates and agrees that its obligations hereunder shall in no way be impaired or affected by any extension of time within which County may accept the Proposal and waives notice of any such extension.
4. This Bond is binding on our heirs, executors, administrators, successors and assigns.

Dated: November 14th, 2019

Signatures:

Fidelity and Deposit Company of Maryland

Hardy & Harper, Inc.

By: [Signature]

By: [Signature]

Title: Dwight Reilly
Attorney in Fact
"Surety"

Title: Steve Kirschner - V.P.
"Contractor"

STATE OF _____
COUNTY _____
OF _____

) ss. SURETY'S ACKNOWLEDGEMENT

On _____ before me, _____ personally appeared, _____ known to me, or proved to me on the basis of satisfactory evidence, to be the person whose name is subscribed to the within instrument and acknowledged to me that he/she executed the same in his/her authorized capacities, and that by his/her signature on the instrument the person, or the entity upon behalf of which the person acted, executed the instrument.

WITNESS my hand and official seal.

Signature of Notary Public

Notary Public (Seal)

Note: This Bond must be executed by both Contractor and Surety with corporate seal affixed. All signatures notarized. (Attach acknowledgements).

Bid Bond

ACKNOWLEDGMENT

A notary public or other officer completing this certificate verifies only the identity of the individual who signed the document to which this certificate is attached, and not the truthfulness, accuracy, or validity of that document.


State of California
County of Orange)

On 11/14/2019 before me, Melissa Ann Vaccaro, Notary Public
(insert name and title of the officer)

personally appeared Dwight Reilly
who proved to me on the basis of satisfactory evidence to be the person(s) whose name(s) is/are subscribed to the within instrument and acknowledged to me that he/she/they executed the same in his/her/their authorized capacity(ies), and that by his/her/their signature(s) on the instrument the person(s), or the entity upon behalf of which the person(s) acted, executed the instrument.

I certify under PENALTY OF PERJURY under the laws of the State of California that the foregoing paragraph is true and correct.

WITNESS my hand and official seal.

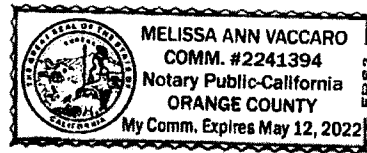

Signature Melissa Ann Vaccaro (Seal)
Melissa Ann Vaccaro

ZURICH AMERICAN INSURANCE COMPANY
COLONIAL AMERICAN CASUALTY AND SURETY COMPANY
FIDELITY AND DEPOSIT COMPANY OF MARYLAND
POWER OF ATTORNEY

KNOW ALL MEN BY THESE PRESENTS: That the ZURICH AMERICAN INSURANCE COMPANY, a corporation of the State of New York, the COLONIAL AMERICAN CASUALTY AND SURETY COMPANY, a corporation of the State of Illinois, and the FIDELITY AND DEPOSIT COMPANY OF MARYLAND a corporation of the State of Illinois (herein collectively called the "Companies"), by **Robert D. Murray, Vice President**, in pursuance of authority granted by Article V, Section 8, of the By-Laws of said Companies, which are set forth on the reverse side hereof and are hereby certified to be in full force and effect on the date hereof, do hereby nominate, constitute, and appoint, **Daniel HUCKABAY, Dwight REILLY, Arturo AYALA, Shaunna ROZELLE OSTROM and Frank MORONES, all of Orange, California, EACH**, its true and lawful agent and Attorney-in-Fact, to make, execute, seal and deliver, for, and on its behalf as surety, and as its act and deed: **any and all bonds and undertakings**, and the execution of such bonds or undertakings in pursuance of these presents, shall be as binding upon said Companies, as fully and amply, to all intents and purposes, as if they had been duly executed and acknowledged by the regularly elected officers of the ZURICH AMERICAN INSURANCE COMPANY at its office in New York, New York., the regularly elected officers of the COLONIAL AMERICAN CASUALTY AND SURETY COMPANY at its office in Owings Mills, Maryland., and the regularly elected officers of the FIDELITY AND DEPOSIT COMPANY OF MARYLAND at its office in Owings Mills, Maryland., in their own proper persons.

The said Vice President does hereby certify that the extract set forth on the reverse side hereof is a true copy of Article V, Section 8, of the By-Laws of said Companies, and is now in force.

IN WITNESS WHEREOF, the said Vice-President has hereunto subscribed his/her names and affixed the Corporate Seals of the said ZURICH AMERICAN INSURANCE COMPANY, COLONIAL AMERICAN CASUALTY AND SURETY COMPANY, and FIDELITY AND DEPOSIT COMPANY OF MARYLAND, this 24th day of June, A.D. 2019.



ATTEST:
ZURICH AMERICAN INSURANCE COMPANY
COLONIAL AMERICAN CASUALTY AND SURETY COMPANY
FIDELITY AND DEPOSIT COMPANY OF MARYLAND

By: *Robert D. Murray*
Vice President

By: *Dawn E. Brown*
Secretary

State of Maryland
County of Baltimore

On this 24th day of June, A.D. 2019, before the subscriber, a Notary Public of the State of Maryland, duly commissioned and qualified, **Robert D. Murray, Vice President and Dawn E. Brown, Secretary** of the Companies, to me personally known to be the individuals and officers described in and who executed the preceding instrument, and acknowledged the execution of same, and being by me duly sworn, deposeth and saith, that he/she is the said officer of the Company aforesaid, and that the seals affixed to the preceding instrument are the Corporate Seals of said Companies, and that the said Corporate Seals and the signature as such officer were duly affixed and subscribed to the said instrument by the authority and direction of the said Corporations.

IN TESTIMONY WHEREOF, I have hereunto set my hand and affixed my Official Seal the day and year first above written.



Constance A. Dunn, Notary Public
My Commission Expires: July 9, 2023

EXTRACT FROM BY-LAWS OF THE COMPANIES

"Article V, Section 8, Attorneys-in-Fact. The Chief Executive Officer, the President, or any Executive Vice President or Vice President may, by written instrument under the attested corporate seal, appoint attorneys-in-fact with authority to execute bonds, policies, recognizances, stipulations, undertakings, or other like instruments on behalf of the Company, and may authorize any officer or any such attorney-in-fact to affix the corporate seal thereto; and may with or without cause modify or revoke any such appointment or authority at any time."

CERTIFICATE

I, the undersigned, Vice President of the ZURICH AMERICAN INSURANCE COMPANY, the COLONIAL AMERICAN CASUALTY AND SURETY COMPANY, and the FIDELITY AND DEPOSIT COMPANY OF MARYLAND, do hereby certify that the foregoing Power of Attorney is still in full force and effect on the date of this certificate; and I do further certify that Article V, Section 8, of the By-Laws of the Companies is still in force.

This Power of Attorney and Certificate may be signed by facsimile under and by authority of the following resolution of the Board of Directors of the ZURICH AMERICAN INSURANCE COMPANY at a meeting duly called and held on the 15th day of December 1998.

RESOLVED: "That the signature of the President or a Vice President and the attesting signature of a Secretary or an Assistant Secretary and the Seal of the Company may be affixed by facsimile on any Power of Attorney...Any such Power or any certificate thereof bearing such facsimile signature and seal shall be valid and binding on the Company."

This Power of Attorney and Certificate may be signed by facsimile under and by authority of the following resolution of the Board of Directors of the COLONIAL AMERICAN CASUALTY AND SURETY COMPANY at a meeting duly called and held on the 5th day of May, 1994, and the following resolution of the Board of Directors of the FIDELITY AND DEPOSIT COMPANY OF MARYLAND at a meeting duly called and held on the 10th day of May, 1990.

RESOLVED: "That the facsimile or mechanically reproduced seal of the company and facsimile or mechanically reproduced signature of any Vice-President, Secretary, or Assistant Secretary of the Company, whether made heretofore or hereafter, wherever appearing upon a certified copy of any power of attorney issued by the Company, shall be valid and binding upon the Company with the same force and effect as though manually affixed.

IN TESTIMONY WHEREOF, I have hereunto subscribed my name and affixed the corporate seals of the said Companies, this 14th day of November, 2019.



A handwritten signature in cursive script that reads "Michael C. Fay".

Michael C. Fay, Vice President

TO REPORT A CLAIM WITH REGARD TO A SURETY BOND, PLEASE SUBMIT A COMPLETE DESCRIPTION OF THE CLAIM INCLUDING THE PRINCIPAL ON THE BOND, THE BOND NUMBER, AND YOUR CONTACT INFORMATION TO:

Zurich Surety Claims
1299 Zurich Way
Schaumburg, IL 60196-1056
www.reportsfclaims@zurichna.com
800-626-4577

STATE OF CALIFORNIA
DEPARTMENT OF INSURANCE
SAN FRANCISCO

Amended
Certificate of Authority

THIS IS TO CERTIFY that, pursuant to the Insurance Code of the State of California,

Fidelity and Deposit Company of Maryland


of Illinois, organized under the laws of Illinois, subject to its Articles of Incorporation or other fundamental organizational documents, is hereby authorized to transact within this State, subject to all provisions of this Certificate, the following classes of insurance:

**Fire, Marine, Surety, Plate Glass, Liability, Workers' Compensation,
Boiler and Machinery, Burglary, Credit, Sprinkler, Team and Vehicle,
Automobile, Aircraft and Miscellaneous**

as such classes are now or may hereafter be defined in the Insurance Laws of the State of California.

THIS CERTIFICATE is expressly conditioned upon the holder hereof now and hereafter being in full compliance with all, and not in violation of any, of the applicable laws and lawful requirements made under authority of the laws of the State of California as long as such laws or requirements are in effect and applicable, and as such laws and requirements now are, or may hereafter be changed or amended.

IN WITNESS WHEREOF, effective as of the 12th day of March,
2019, I have set my hand and caused my official seal to be affixed this
12th day of March, 2019

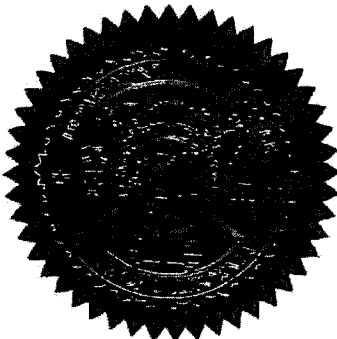

Ricardo Lara
Insurance Commissioner

A handwritten signature in dark ink, appearing to read 'Valerie Sarfaty'.

By
Valerie Sarfaty
for Catalina Hayes-Bautista
Insurance Chief Deputy

NOTICE:

Qualification with the Secretary of State must be accomplished as required by the California Corporations Code promptly after issuance of this Certificate of Authority. Failure to do so will be a violation of Insurance Code section 701 and will be grounds for revoking this Certificate of Authority pursuant to the covenants made in the application therefor and the conditions contained herein.

CALIFORNIA ALL-PURPOSE ACKNOWLEDGMENT

CIVIL CODE § 1189

A notary public or other officer completing this certificate verifies only the identity of the individual who signed the document to which this certificate is attached, and not the truthfulness, accuracy, or validity of that document.

State of California)
County of Orange)


On November 14, 2019 before me, Ashlie Blanchard, Notary Public,
Date Here Insert Name and Title of the Officer

personally appeared Steve Kirschner
Name(s) of Signer(s)

who proved to me on the basis of satisfactory evidence to be the person(s) whose name(s) is/are subscribed to the within instrument and acknowledged to me that he/she/they executed the same in his/her/their authorized capacity(ies), and that by his/her/their signature(s) on the instrument the person(s), or the entity upon behalf of which the person(s) acted, executed the instrument.

I certify under PENALTY OF PERJURY under the laws of the State of California that the foregoing paragraph is true and correct.

WITNESS my hand and official seal.

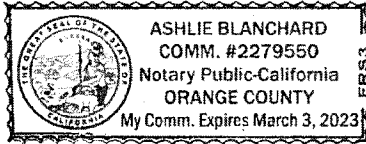

Signature Ashlie Blanchard
Signature of Notary Public

Place Notary Seal Above

OPTIONAL

Though this section is optional, completing this information can deter alteration of the document or fraudulent reattachment of this form to an unintended document.

Description of Attached Document

Title or Type of Document: _____ Document Date: _____

Number of Pages: _____ Signer(s) Other Than Named Above: _____

Capacity(ies) Claimed by Signer(s)

Signer's Name: _____


- Corporate Officer — Title(s): _____
- Partner — Limited General
- Individual Attorney in Fact
- Trustee Guardian or Conservator
- Other: _____

Signer Is Representing: _____

Signer's Name: _____

- Corporate Officer — Title(s): _____
- Partner — Limited General
- Individual Attorney in Fact
- Trustee Guardian or Conservator
- Other: _____

Signer Is Representing: _____

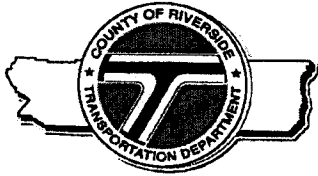

Patricia Romo, P.E.
Director of Transportation

COUNTY OF RIVERSIDE
TRANSPORTATION AND
LAND MANAGEMENT AGENCY

Mojahed Salama, P.E.
Deputy for Transportation Capital Projects
Richard Lantis, P.L.S.
Deputy for Transportation Planning and
Development

Transportation Department

ADDENDUM NUMBER 1

Dated October 24, 2019

to the
Specifications and Contract Documents
for the construction of

Cajalco Road Combined Projects
Mead Valley Area
Project No. C6-0060, Federal Aid No. HSIPL 5956 (253)
C7-0035, C8-0079 and ZDST10

Bids Due: (Revised)
Wednesday, November 6, 2019; 2:00 p.m.
14th Street Transportation Annex
3525 14th Street; Riverside, CA 92501
(951) 955-6780

This Addendum is issued pursuant to the Instructions to Bidders, Item No. 8, of the Contract Documents for the reference project. This Addendum is issued as a supplement to the specification and special provisions for the referenced project. The revisions to the specifications shall become a part of the Contract Documents, and each bidder shall acknowledge receipt thereof on the Bid (Proposal). Bidders are directed to sign this addendum as acknowledged and attach the signed addendum to the contractor's submitted proposal.

Note: During the advertisement period of this project, this document and attachments (if any) are available upon request at the office of the Transportation Department, and are available as a free download at the Transportation Department's website:

<http://rctlma.org/trans/Contractors-Corner/Notices-Inviting-Bids>

MODIFICATIONS / CLARIFICATIONS TO SPECIAL PROVISIONS:

Item 1: The new designated date and time for the receipt and opening of bids is revised as follows:

Wednesday, November 6, 2019; 2:00 p.m.
14th Street Transportation Annex
3525 14th Street; Riverside, CA 92501
(951) 955-6780

Item 2: Workers Compensation Insurance Policy, Additional Insured. Refer to Section 4, "Insurance Hold Harmless", sub-section B, "Workers Compensation", on page GC 6 of the General Conditions.

Delete the following paragraph from sub-section B, "Workers Compensation":

~~This policy shall also name the "County of Riverside, its Agencies, Special Districts and Departments, their respective director, officers, Board of Supervisors, elected and appointed officials, employees, agents, and representatives" as Additional Insureds.~~

As stated in the General Conditions, Waiver of Subrogation is required for Workers Compensation insurance policy.

Additional Insured is not required for Workers Compensation insurance policy.

MODIFICATIONS / CLARIFICATIONS TO THE PLANS:

Item 3: Plan sheet revised. Refer to Cajalco Road Resurfacing Project, Alexander Street to Brown Street, and Washington Street Transportation Department Operations Yard Interior Roads Resurfacing Project plans. The following plan sheet is revised by **Attachment "A"** and is made a part hereby:

1. Plan sheet 4 of 5, L-2, Washington Yard Resurfacing
Numbering sequence of Construction Notes and Callout Notes has been revised.

Note: Revised plan sheet is posted on the County website and is available for download during the advertisement period.


<http://rctlma.org/trans/Contractors-Corner/Notices-Inviting-Bids>

ATTACHMENTS


A – Revised Plan Sheet (1 sheet)

This addendum has been prepared under the direction of the following registered Civil Engineer(s):


Recommended by:

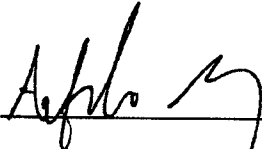


Alfredo Martinez, PE
Senior Civil Engineer

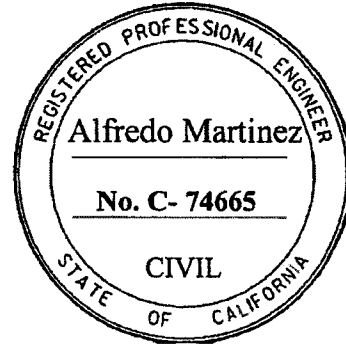

Concurrence:

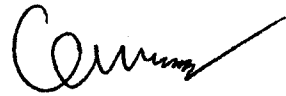


Khalid Nasim, PE
Engineering Division Manager

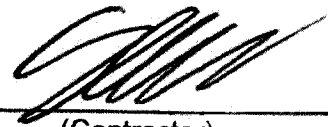Acknowledged:  _____ Date: 10/24/2019
(Contractor)
Steve Kirschner - Vice President

JRJ: jrj:rr

Note: Refer to Instruction to Bidders Item No. 8, "Addenda". Submission of all addendum pages and non-bidding document attachments of addendum are not necessary for Bid submittal. Submittal of this acknowledgement page is adequate for Bid reception. Bidders are reminded to list addendum number(s) received on the first page of the Bid form (Proposal).

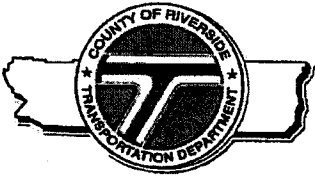

Patricia Romo, P.E.
Director of Transportation

COUNTY OF RIVERSIDE

TRANSPORTATION AND LAND MANAGEMENT AGENCY

Transportation Department

Mojahed Salama, P.E.
Deputy for Transportation/Capital Projects
Richard Lantis, P.L.S.
Deputy for Transportation/Planning and
Development

ADDENDUM NUMBER 2

Dated October 31, 2019

to the
Specifications and Contract Documents
for the construction of

Cajalco Road Combined Projects
Mead Valley Area
Project No. C6-0060, Federal Aid No. HSIPL 5956 (253)
C7-0035, C8-0079 and ZDST10

Bids Due: (Revised)
Wednesday, November 20, 2019; 2:00 p.m.
14th Street Transportation Annex
3525 14th Street; Riverside, CA 92501
(951) 955-6780

This Addendum is issued pursuant to the Instructions to Bidders, Item No. 8, of the Contract Documents for the reference project. This Addendum is issued as a supplement to the specification and special provisions for the referenced project. The revisions to the specifications shall become a part of the Contract Documents, and each bidder shall acknowledge receipt thereof on the Bid (Proposal). Bidders are directed to sign this addendum as acknowledged and attach the signed addendum to the contractor's submitted proposal.

Note: During the advertisement period of this project, this document and attachments (if any) are available upon request at the office of the Transportation Department, and are available as a free download at the Transportation Department's website:

<http://rctlma.org/trans/Contractors-Corner/Notices-Inviting-Bids>

MODIFICATIONS / CLARIFICATIONS TO SPECIAL PROVISIONS:

Item 1: The new designated date and time for the receipt and opening of bids is revised as follows:

Wednesday, November 20, 2019; 2:00 p.m.
14th Street Transportation Annex
3525 14th Street; Riverside, CA 92501
(951) 955-6780

Prepared by:

Joel Jimenez, PE; Senior Civil Engineer, Contracts/Bidding Unit

Acknowledged:

(Contractor)

Date: 10/31/2019

JRJ:rr

Steve Kirschner - Vice President

3525 14th Street · Riverside, CA 92501 · (951) 955-6800
FAX (951) 955-3164



Patricia Romo, P.E.
Director of Transportation

COUNTY OF RIVERSIDE
TRANSPORTATION AND
LAND MANAGEMENT AGENCY

Mojahed Salama, P.E.
Deputy for Transportation Capital Projects
Richard Lantis, P.L.S.
Deputy for Transportation Planning and
Development

Transportation Department

ADDENDUM NUMBER 3

Dated November 14, 2019

**to the
Specifications and Contract Documents
for the construction of**

**Cajalco Road Combined Projects
Mead Valley Area
Project No. C6-0060, Federal Aid No. HSIPL 5956 (253)
C7-0035, C8-0079 and ZDST10**

Bids Due: (Revised) Wednesday, December 4, 2019; 2:00 p.m.
14th Street Transportation Annex
3525 14th Street; Riverside, CA 92501
(951) 955-6780

This Addendum is issued pursuant to the Instructions to Bidders, Item No. 8, of the Contract Documents for the reference project. This Addendum is issued as a supplement to the specification and special provisions for the referenced project. The revisions to the specifications shall become a part of the Contract Documents, and each bidder shall acknowledge receipt thereof on the Bid (Proposal). Bidders are directed to sign this addendum as acknowledged and attach the signed addendum to the contractor's submitted proposal.

Note: During the advertisement period of this project, this document and attachments (if any) are available upon request at the office of the Transportation Department, and are available as a free download at the Transportation Department's website:

<http://rctlma.org/trans/Contractors-Corner/Notices-Inviting-Bids>

MODIFICATIONS / CLARIFICATIONS TO SPECIAL PROVISIONS:

Item 1: The new designated date and time for the receipt and opening of bids is revised as follows:

Wednesday, December 4, 2019; 2:00 p.m.
14th Street Transportation Annex
3525 14th Street; Riverside, CA 92501
(951) 955-6780

Item 2: Revised Proposal. Refer to "Proposal" pages B2-B7. Delete and replace "Proposal" (pages B2 through B7) with "Proposal (Revised)" attached herewith as **Attachment "A"**. The following changes have been made to the Proposal:


Note: Revisions made to the proposal are written with blue font / blue numbers in Attachment "A".

a. The following bid items have been deleted:


Item 2, TEMPORARY PAVEMENT (DETOUR)
Item 3, REMOVE, RELOCATE OR ADJUST MISCELLANEOUS ITEMS


This addendum has been prepared under the direction of the following registered Civil Engineer(s):

Recommended by:

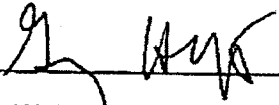


Gregory W. Hefter, PE

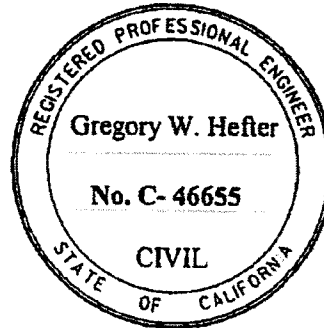

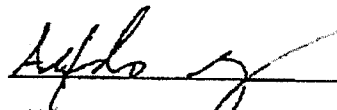


Alfredo Martinez, PE
Senior Civil Engineer

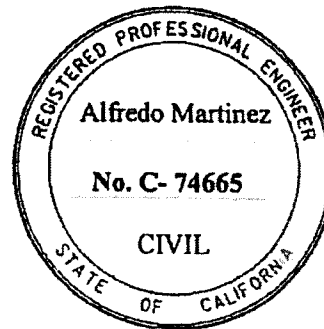

Concurrence:



Khalid Nasim, PE
Engineering Division Manager

Acknowledged:



(Contractor)

Date: 11/14/2019

JRJ: jrj:rr

Steve Kirschner - Vice President

Note: Refer to Instruction to Bidders Item No. 8, "Addenda". Submission of all addendum pages and non-bidding document attachments of addendum are not necessary for Bid submittal. Submittal of this acknowledgement page is adequate for Bid reception. Bidders are reminded to list addendum number(s) received on the first page of the Bid form (Proposal).



Patricia Romo, P.E.
Director of Transportation

COUNTY OF RIVERSIDE

TRANSPORTATION AND LAND MANAGEMENT AGENCY

Mojahed Salama, P.E.
Deputy for Transportation/Capital Projects
Richard Lantis, P.L.S.
Deputy for Transportation/Planning and
Development

Transportation Department

ADDENDUM NUMBER 4

Dated December 3, 2019

to the
Specifications and Contract Documents
for the construction of

Cajalco Road Combined Projects
Mead Valley Area
Project No. C6-0060, Federal Aid No. HSIPL 5956 (253)
C7-0035, C8-0079 and ZDST10

Bids Due: (Revised) Wednesday, December 11, 2019; 2:00 p.m.
14th Street Transportation Annex
3525 14th Street; Riverside, CA 92501
(951) 955-6780

This Addendum is issued pursuant to the Instructions to Bidders, Item No. 8, of the Contract Documents for the reference project. This Addendum is issued as a supplement to the specification and special provisions for the referenced project. The revisions to the specifications shall become a part of the Contract Documents, and each bidder shall acknowledge receipt thereof on the Bid (Proposal). Bidders are directed to sign this addendum as acknowledged and attach the signed addendum to the contractor's submitted proposal.

Note: During the advertisement period of this project, this document and attachments (if any) are available upon request at the office of the Transportation Department, and are available as a free download at the Transportation Department's website:

<http://rctlma.org/trans/Contractors-Corner/Notices-Inviting-Bids>


MODIFICATIONS / CLARIFICATIONS TO SPECIAL PROVISIONS:

Item 1: The new designated date and time for the receipt and opening of bids is revised as follows:


Wednesday, December 11, 2019; 2:00 p.m.
14th Street Transportation Annex
3525 14th Street; Riverside, CA 92501
(951) 955-6780

This addendum has been prepared under the direction of the following registered Civil Engineer(s):


Recommended by:

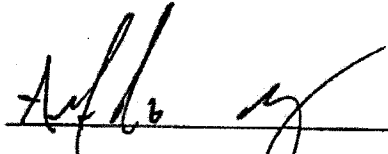


Alfredo Martinez, PE
Senior Civil Engineer

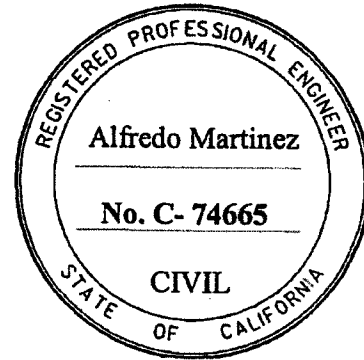

Concurrence:



Khalid Nasim, PE
Engineering Division Manager

Acknowledged:  Date: 12/03/19
(Contractor)

JRJ: jrj:rr

Steve Kirschner - v.p

Note: Refer to Instruction to Bidders Item No. 8, "Addenda". Submission of all addendum pages and non-bidding document attachments of addendum are not necessary for Bid submittal. Submittal of this acknowledgement page is adequate for Bid reception. Bidders are reminded to list addendum number(s) received on the first page of the Bid form (Proposal).



Patricia Romo, P.E.
Director of Transportation

COUNTY OF RIVERSIDE

TRANSPORTATION AND LAND MANAGEMENT AGENCY

Mojahed Salama, P.E.
Deputy for Transportation/Capital Projects
Richard Lantis, P.L.S.
Deputy for Transportation/Planning and
Development

Transportation Department

ADDENDUM NUMBER 5

Dated December 5, 2019

to the
Specifications and Contract Documents
for the construction of

Cajalco Road Combined Projects
Mead Valley Area
Project No. C6-0060, Federal Aid No. HSIPL 5956 (253)
C7-0035, C8-0079 and ZDST10

Bids Due: (Revised) Wednesday, December 18, 2019; 2:00 p.m.
14th Street Transportation Annex
3525 14th Street; Riverside, CA 92501
(951) 955-6780

This Addendum is issued pursuant to the Instructions to Bidders, Item No. 8, of the Contract Documents for the reference project. This Addendum is issued as a supplement to the specification and special provisions for the referenced project. The revisions to the specifications shall become a part of the Contract Documents, and each bidder shall acknowledge receipt thereof on the Bid (Proposal). Bidders are directed to sign this addendum as acknowledged and attach the signed addendum to the contractor's submitted proposal.

Note: During the advertisement period of this project, this document and attachments (if any) are available upon request at the office of the Transportation Department, and are available as a free download at the Transportation Department's website:

<http://rctlma.org/trans/Contractors-Corner/Notices-Inviting-Bids>

MODIFICATIONS / CLARIFICATIONS TO SPECIAL PROVISIONS:

Item 1: The new designated date and time for the receipt and opening of bids is revised as follows:

Wednesday, December 18, 2019; 2:00 p.m.
14th Street Transportation Annex
3525 14th Street; Riverside, CA 92501
(951) 955-6780


Item 2: Revised Proposal. Refer to "Proposal" pages B2-B7 and "Revised Proposal" Attachment "A" of Addendum No. 3. Delete and replace "Proposal" (pages B2 through B7) and "Revised Proposal" as issued by Addendum No. 3 with "Proposal (Revised)" attached herewith as **Attachment "A"**. The following changes have been made to the Proposal:

Note: Revisions made to the proposal by Addendum No. 5 are written with green font / green numbers in Attachment "A".


- a. The following bid items have been deleted:
Item 7, MINOR CONCRETE (TYPE "C" CURB) (CRS 202)


This addendum has been prepared under the direction of the following registered Civil Engineer(s):

Recommended by:

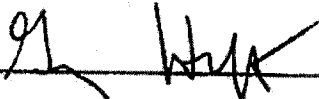


Gregory W. Hefter, PE

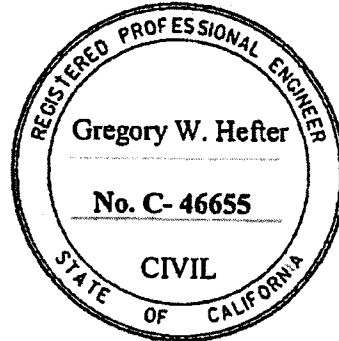


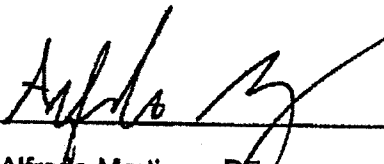


Alfredo Martinez, PE
Senior Civil Engineer

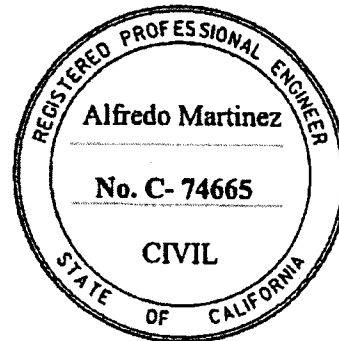

Concurrence:

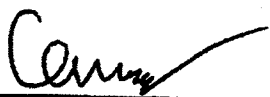

Khalid Nasim, PE
Engineering Division Manager

Acknowledged:  _____ **Date:** 12/05/19
(Contractor)

JRJ: jrj:rr  Steve Kirschner - V.P.

Note: Refer to Instruction to Bidders Item No. 8, "Addenda". Submission of all addendum pages and non-bidding document attachments of addendum are not necessary for Bid submittal. Submittal of this acknowledgement page is adequate for Bid reception. Bidders are reminded to list addendum number(s) received on the first page of the Bid form (Proposal).



Patricia Romo, P.E.
Director of Transportation

COUNTY OF RIVERSIDE

TRANSPORTATION AND LAND MANAGEMENT AGENCY

Mojahed Salama, P.E.
Deputy for Transportation/Capital Projects
Richard Lantis, P.L.S.
Deputy for Transportation/Planning and
Development

Transportation Department

ADDENDUM NUMBER 6

Dated December 12, 2019

to the
Specifications and Contract Documents
for the construction of

Cajalco Road Combined Projects
Mead Valley Area
Project No. C6-0060, Federal Aid No. HSIPL 5956 (253)
C7-0035, C8-0079 and ZDST10

Bids Due: Wednesday, December 18, 2019; 2:00 p.m.
14th Street Transportation Annex
3525 14th Street; Riverside, CA 92501
(951) 955-6780

This Addendum is issued pursuant to the Instructions to Bidders, Item No. 8, of the Contract Documents for the reference project. This Addendum is issued as a supplement to the specification and special provisions for the referenced project. The revisions to the specifications shall become a part of the Contract Documents, and each bidder shall acknowledge receipt thereof on the Bid (Proposal). Bidders are directed to sign this addendum as acknowledged and attach the signed addendum to the contractor's submitted proposal.

Note: During the advertisement period of this project, this document and attachments (if any) are available upon request at the office of the Transportation Department, and are available as a free download at the Transportation Department's website:

<http://rctlma.org/trans/Contractors-Corner/Notices-Inviting-Bids>

MODIFICATIONS / CLARIFICATIONS TO SPECIAL PROVISIONS:


Item 1: **Bid Proposal Correction.** Refer "Revised Proposal" pages issued by Addendum No. 5, Attachment "A". On page 3 of 6 of the revised proposal, bid item No. 65, "MIDWEST GUARDRAIL SYSTEM," make the following correction:

- The QUANTITY for bid item No. 65 is revised from "72 LF" to "172 LF".


Bidders are instructed to strikethrough the number 72 for quantity and correct it with 172. This bid item has a 172 quantity with Linear Feet (LF) as unit of measurement. In the event that a bidding contractor fails to correct bid item No. 65 quantity as directed by this addendum, the proposed sub-total item value received will be understood to mean sub-total price for 172 LF, and the unit price will be adjusted accordingly.

This addendum has been prepared under the direction of the following registered Civil Engineer(s):


Recommended by:

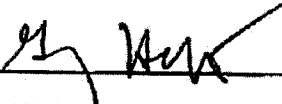

Gregory W. Hefter, PE

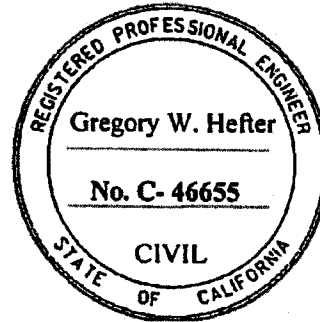

Concurrence:



Khalid Nasim, PE
Engineering Division Manager

Acknowledged:



(Contractor)

Date:

12/12/19

JRJ: jrj:rr

Steve Kirschner - V.P.

Note: Refer to Instruction to Bidders Item No. 8, "Addenda". Submission of all addendum pages and non-bidding document attachments of addendum are not necessary for Bid submittal. Submittal of this acknowledgement page is adequate for Bid reception. Bidders are reminded to list addendum number(s) received on the first page of the Bid form (Proposal).

SPECIFICATIONS and CONTRACT DOCUMENTS

for the


CONSTRUCTION

of

Cajalco Road Combined Projects

Meat Valley Area

**Project No. C6-0060, Federal Aid No. HSIPL 5956 (253)
C7-0035, C8-0079 and ZDST10**

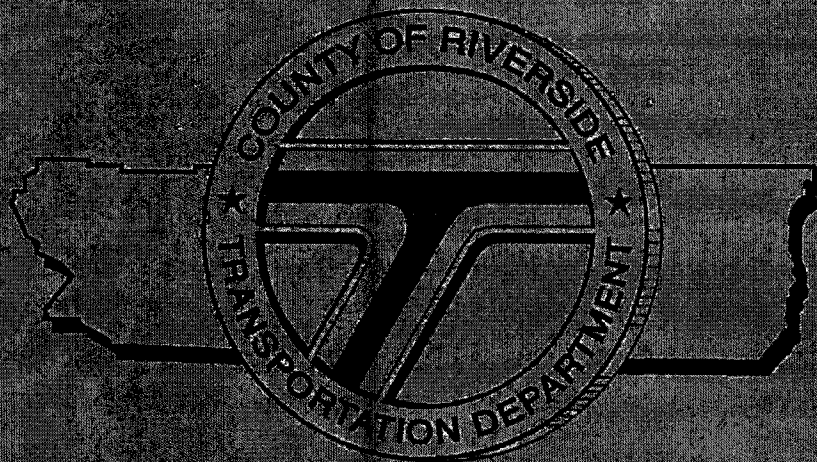

TRANSPORTATION DEPARTMENT

Note: Refer to all Bidding Documents / Contract Documents. Whenever and wherever in the Contract Documents the project name **Cajalco Road Combined Projects** is used, it shall be understood to mean and refer to:

**Cajalco Road Interim Safety Project
Brown Street to Day Street
Project No. C6-0060
Federal Aid No. – HSIPL 5956 (253); and**

**Cajalco Road at Day Street, and
Cajalco Road at Alexander Street
Traffic Signal and Lighting Project
Project No. C7-0035; and**

**Cajalco Road Resurfacing Project
Alexander Street to Brown Street
Project No. C8-0079**

Community of Mead Valley;

and

**Washington Street Transportation Department Operations Yard
Interior Roads Resurfacing Project
Project No. ZDST10**

General Table of Contents

<u>Description</u>	<u>Page</u>
Vicinity Map	i
Specifications and Contract Documents Approvals	ii – v
Notice To Bidders	vi – vii
Instruction to Bidders*	A3 – A22
Bidding Documents*	B1 – B25
Contract and other Bonds*	C1 – C6
General Conditions*	GC1 – GC31
Special Provisions, Section 0*	1 – 17
Special Provisions, Section 1-99*	18 – 125
Appendices	
AQMD Recommendations*	Appendix A
Reference Drawings	Appendix B
Attachment “C” for Risk Level 1 Requirements	Appendix C
Federal Prevailing Wage Decision	Appendix D
Additional Federal Requirements Exhibits*	Appendix E
County or Riverside Transportation Department Contractor Job Mix Formula Proposal	Appendix F
Environmental Commitments Record	Appendix G
California Water Boards, Santa Ana Regional Water Quality Control Board, Water Quality Certification, for the Cajalco Road Interim Safety Improvements Project, Permit 401, dated February 28, 2019	Appendix H
U.S. Army Corps of Engineers Nationwide Permit Verification, Permit 404, dated February 21, 2019	Appendix I
California Department of Fish and Game, Streambed Alteration Agreement, Permit 1602, dated March 5, 2019	Appendix J



* Note: See the first page of this document description for a detailed Table of Contents.

COUNTY OF RIVERSIDE
TRANSPORTATION DEPARTMENT

CAJALCO ROAD
INTERIM SAFETY PROJECT
BROWN STREET TO DAY STREET
PROJECT No. C6-0060, FEDERAL AID No. HSIPL-5956(253); and

CAJALCO ROAD AND DAY STREET, and
CAJALCO ROAD AND ALEXANDER STREET
TRAFFIC SIGNAL AND LIGHTING PROJECT
PROJECT No. C7-0035

COMMUNITY OF MEAD VALLEY

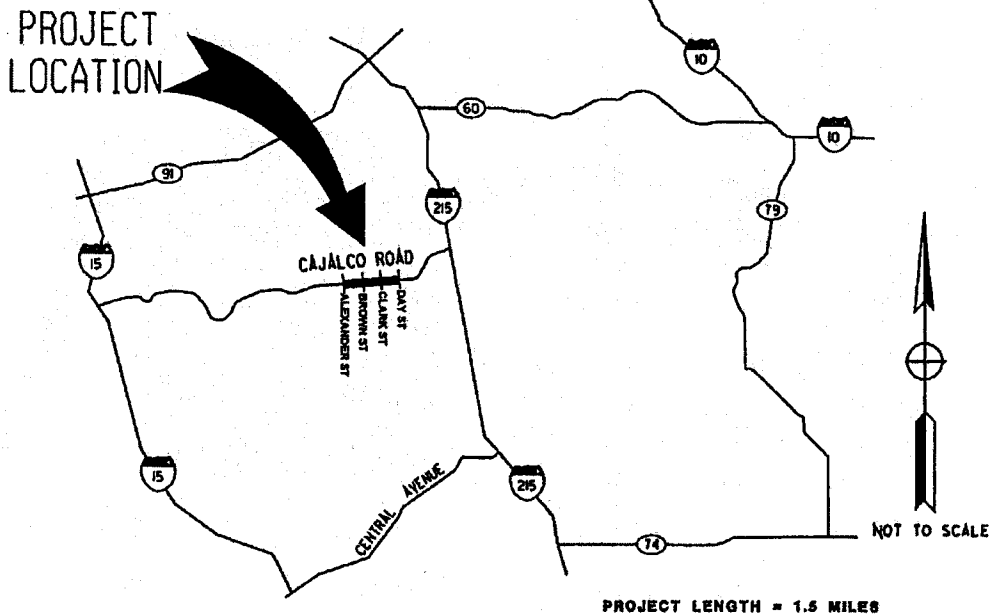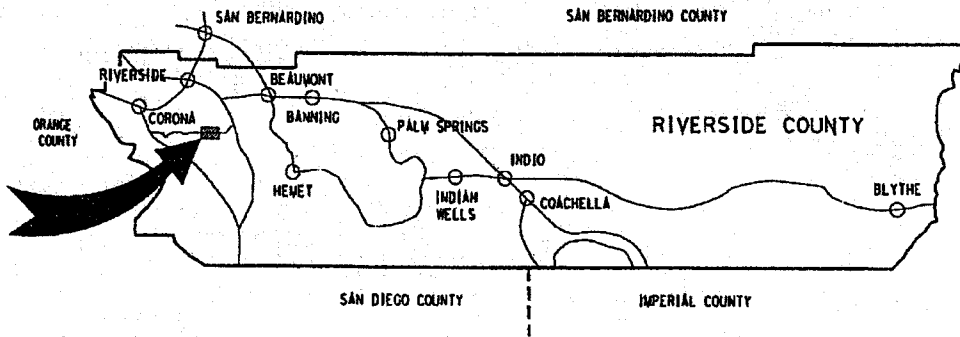

PROJECT LENGTH = 1.5 MILES



VICINITY MAP

i(A)

COUNTY OF RIVERSIDE
TRANSPORTATION DEPARTMENT

**CAJALCO ROAD
RESURFACING PROJECT**
ALEXANDER STREET TO BROWN STREET
COMMUNITY OF MEAD VALLEY
PROJECT No. C8-0079

**WASHINGTON STREET YARD
INTERIOR ROADS RESURFACING PROJECT**
PROJECT No. ZDST10

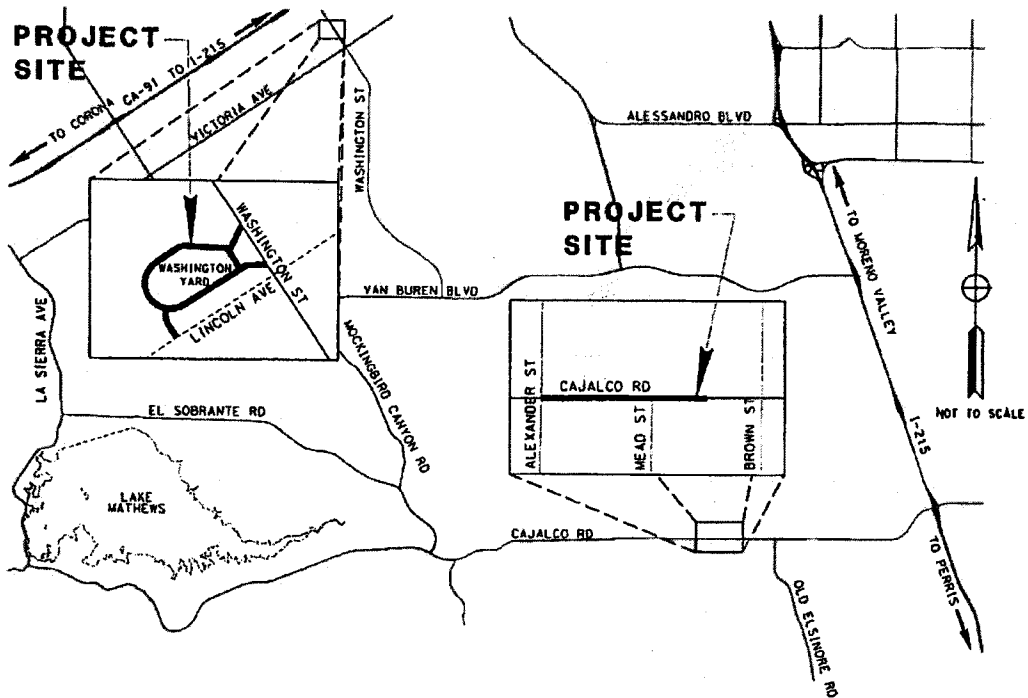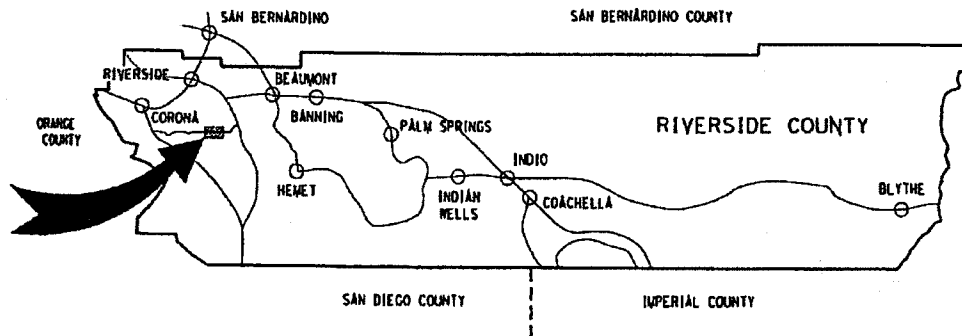

VICINITY MAP

Specifications and Contract Documents

for the construction of

Cajalco Road Combined Projects


Mead Valley Area

Project No. C6-0060, Federal Aid No. HSIPL 5956 (253), C7-0035, C8-0079, and ZDST10

Contract Approval(s)

Cajalco Road Interim Safety Project, Brown Street to Day Street, Project No. C6-0060, Federal Aid No. – HSIPL 5956 (253); and Cajalco Road at Day Street, and Cajalco Road at Alexander Street Traffic Signal and Lighting Project, Project No. C7-0035

Recommended by:

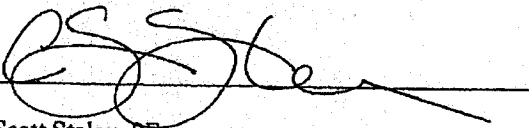


Scott Staley, PE
County Project Manager

9/12/19

Date

Approval:



Khalid Nasim, PE
Engineering Division Manager

9/19/19

Date

Specifications and Contract Documents

for the construction of

Cajalco Road Combined Projects


Mead Valley Area

Project No. C6-0060, Federal Aid No. HSIPL 5956 (253), C7-0035, C8-0079, and ZDST10

Engineering Certification(s)


**Cajalco Road Interim Safety Project, Brown Street to Day Street, Project No. C6-0060,
Federal Aid No. – HSIPL 5956 (253)**

These specifications, special provisions, and estimates have been prepared by or under the
direction of the following Registered Civil Engineer(s):

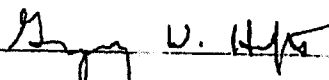

Gregory W. Hefter, PE

9-17-19
Date

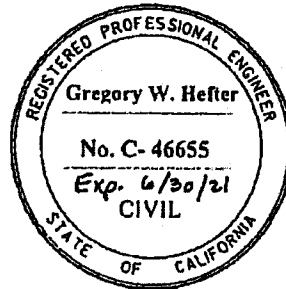

Specifications and Contract Documents

for the construction of

Cajalco Road Combined Projects

Mead Valley Area


Project No. C6-00060, Federal Aid No. HSIPL 5956 (253), C7-0035, C8-0079, and ZDST10

Engineering Certification(s)

**Cajalco Road Resurfacing Project, Alexander Street to Brown Street
Project No. C8-0079; and**

**Washington Street Yard Interior Roads Resurfacing Project
Project No. ZDST10**

These specifications, special provisions, and estimates have been prepared by or under the direction of the following Registered Civil Engineer(s):

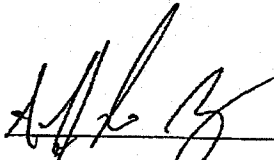

Alfredo Martinez, PE

1/29/19
Date



Specifications and Contract Documents

for the construction of


Cajalco Road Combined Projects

Mead Valley Area

Project No. C6-00060, Federal Aid No. HSIPL 5956 (253), C7-0035, C8-0079, and ZDST10

Water Pollution Control – Specifications and Special Provisions

Reviewed and Recommended by:

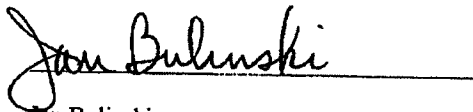

Jan Bulinski
Senior Transportation Planner/NPDES
Coordinator

9/12/19
Date

Specifications and Contract Documents


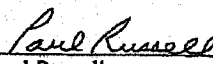
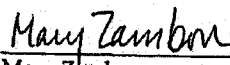
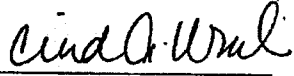
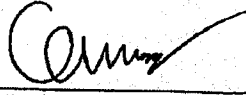
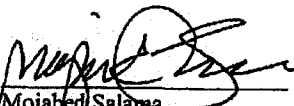
for the construction of

Cajalco Road Combined Projects

Mead Valley Area

Project No. C6-00060, Federal Aid No. HSIPL 5956 (253), C7-0035, C8-0079, and ZDST10

Transportation Department Management Review and Recommendation

<p>Traffic Engineering</p> <p> Dennis Acuna Engineering Division Manager</p> <p><u>9/3/19</u> Date</p>	<p>Highway Operations</p> <p> Paul Russell Highway Operations Superintendent</p> <p><u>8/29/19</u> Date</p>
<p>Environmental</p> <p> Mary Zambon Environmental Division Manager</p> <p><u>9/11/19</u> Date</p>	<p>Construction / Inspection</p> <p> Cindi Wachi Engineering Division Manager</p> <p><u>8/27/19</u> Date</p>
<p>Project Development</p> <p> Khalid Nasim Engineering Division Manager</p> <p><u>9/4/19</u> Date</p>	<p>Engineering/ Planning</p> <p> Mojabeed Salama Deputy Director</p> <p><u>9/4/19</u> Date</p>

County of Riverside

Notice to Bidders

Sealed Bids will be received at the Riverside County Transportation Department, 14th Street Transportation Annex, 3525 14th Street, Riverside, California 92501, telephone (951) 955-6780 until 2:00 pm on Wednesday, October 30, 2019 at which time they will be publicly opened at said address, for construction in accordance with the specifications therefore, to which special reference is made, as follows:

County of Riverside,

Cajalco Road Combined Projects Mead Valley Area

Project No. C6-0060, Federal Aid No. HSIPL 5956 (253), C7-0035, C8-0079, and ZDST10

The DBE Contract goal is 17% percent.

A pre-bid meeting is scheduled for 2:15 pm on Wednesday, October 23, 2019, at the County of Riverside Transportation Department, 3525 14th Street, Riverside, California 92501. This meeting is to inform bidders of project requirements and subcontractors of subcontracting and material supply opportunities. Bidder's attendance at this meeting will not be mandatory.

This project is subject to the "Buy America" provisions of the Surface Transportation Assistance Act of 1982 as amended by the Intermodal Surface Transportation Assistance Efficiency Act of 1991.

Bids are required for the entire work described herein. The Contractor shall possess a current and active State of California Class "A" or C12 (Earthwork and Paving) Contractor's license at the time this contract is awarded. The successful bidder shall furnish a payment bond and a performance bond.

This contract is subject to state contract nondiscrimination and compliance requirements pursuant to Government Code, Section 12990.

Inquiries or questions based on alleged patent ambiguity of the plans, specifications or estimate must be communicated as a bidder inquiry, in writing, prior to bid opening. Any such inquiries or questions, submitted after bid opening, will not be treated as a bid protest. Technical questions should be directed to the office of the County of Riverside Transportation Department, 3525 14th Street, Riverside, CA 92501, telephone (951) 955-6780, electronic mail: jjjimenez@rivco.org.

Plans and specifications may be obtained for a Nonrefundable Fee of \$40.00 per set with 22" x 34" plans, plus mailing costs, and are available at 3525 14th Street, Riverside, CA 92501.

Engineering Estimate:	\$ 3,100,000 - \$ 3,650,000	(Base Bid 1)
	\$ 579,000 - \$ 675,000	(Base Bid 2)
	\$ 212,000 - \$ 248,000	(Base Bid 3)
	\$ 13,400 - \$ 15,500	(Alt. Bid 1)
	\$ 1,800 - \$ 2,100	(Alt. Bid 2)
	\$ 279,000 - \$ 325,000	(Base Bid 4)
	\$ 215,000 - \$ 251,000	(Base Bid 5)

\Bid Bond	10 %
Performance Bond	100 %
Payment Bond	100 %
Working Days	275 Calendar Days (for Base Bids 1, 2, 3, 4, and Alt. Bids 1 and 2) 5 Calendar Days (for Base Bid 5)
Website:	http://rcilma.org/trans/Contractors-Corner/Notices-Inviting-Bids

The County of Riverside affirms that in any contract entered into pursuant to this advertisement, disadvantaged business enterprises will be afforded full opportunity to submit bids in response to this invitation.

The County of Riverside, in accordance with Title VI of the Civil Rights Act of 1964 (78 Stat. 252) and the Regulations of the Department of Commerce (15 C.F.R., Part 8) and related statutes, issued pursuant to such Act, hereby notifies all bidders that minority businesses will be afforded full opportunity to submit bids, and it will affirmatively insure that the contract entered into pursuant to this advertisement will be awarded to the lowest responsible bidder without discrimination on the grounds of race, color, sex, national origin, religion, age, or disability.

Pursuant to Labor Code section 1771.1, any Contractor bidding, or subcontractor to be listed on a bid proposal subject to Public Contract Code section 4104, shall not be qualified to bid after March 1, 2015, unless currently registered and qualified to perform public works pursuant to Labor Code section 1725.5. No Contractor or subcontractor may be awarded a contract or perform work on any contract for public work, after April 1, 2015, without proof of current registration with the Department of Industrial Relations pursuant to Labor Code section 1725.5 to perform public works.

Pursuant to Section 1773 of the Labor Code, the general prevailing wage rates, in the county, or counties, in which the work is to be done have been determined by the Director of the California Department of Industrial Relations. These wages are set forth in the General Prevailing Wage Rates for this project, available from the California Department of Industrial Relations' Internet web site at <http://www.dir.ca.gov/DLSR/PWD>. The Federal minimum wage rates for this project as predetermined by the United States Secretary of Labor are set forth in the bid book and in copies of this book that may be examined at the offices described above where project plans, special provisions, and bid forms may be seen. Addenda to modify the Federal minimum wage rates, if necessary, will be issued to holders of bid book. Future effective general prevailing wage rates which have been predetermined and are on file with the California Department of Industrial Relations are referenced but not printed in the general prevailing wage rates.

Attention is directed to the Federal minimum wage rate requirements in the bid book. If there is a difference between the minimum wage rates predetermined by the Secretary of Labor and the general prevailing wage rates determined by the Director of the California Department of Industrial Relations for similar classifications of labor, the Contractor and subcontractors shall pay not less than the higher wage rate. The Department will not accept lower State wage rates not specifically included in the Federal minimum wage determinations. This includes "helper" (or other classifications based on hours of experience) or any other classification not appearing in the Federal wage determinations. Where Federal wage determinations do not contain the State wage rate determination otherwise available for use by the Contractor and subcontractors, the Contractor and subcontractors shall pay not less than the Federal minimum wage rate, which most closely approximates the duties of the employees in question.

The U.S. Department of Transportation (DOT) provides a toll-free "hotline" service to report bid rigging activities Bid rigging activities can be reported Mondays through Fridays, between 8:00 a.m. and 5:00 p.m., eastern time, Telephone No. 1-800-424-9071. Anyone with knowledge of possible bid rigging, bidder collusion, or other fraudulent activities should use the "hotline" to report these activities. The "hotline" is part of the DOT's continuing effort to identify and investigate highway construction contract fraud and abuse and is operated under the direction of the DOT Inspector General. All information will be treated confidentially and caller anonymity will be respected.

Instructions to Bidders

Table of Contents

1.	Inspection of Site	A 3
2.	Bidder's Bid Form	A 3
3.	Bid Bond	A 4
4.	Non-Collusion Declaration	A 4
5.	Iran Contracting Act, Certification or Exemption	A 4
6.	Interpretation of Documents	A 4
7.	Quantities	A 5
8.	Addenda	A 5
9.	License	A 6
10.	Contract Participation	A 6
11.	Subletting, Subcontracting, and Subcontractor List	A 7
12.	Registration with the Department of Industrial Relations (DIR).....	A 8
13.	Equal Employment Opportunity Certification.....	A 9
14.	Public Contract Code Statements and Questionnaire	A 9
15.	Debarment and Suspension Certification.....	A 9
16.	Federal Lobbying Restrictions.....	A 9
17.	Disadvantaged Business Enterprise (DBE)	A 10
	A. DBE Commitment Submittal.....	A 11
	B. Good Faith Efforts Submittal.....	A 12
	C. Exhibit 15-G - Construction Contract DBE Commitment.....	A 13
18.	Subcontractor and DBE Records	A 13
19.	Performance of DBE.....	A 15
20.	DBE Certification Status.....	A 16
21.	Hours of Work	A 16
22.	Alternate Bid Schedules.....	A 16
23.	Bids	A 17
24.	Like Bid Items.....	A 18

25. Contract Documents..... A 19

26. Submission of Bidder's Bid..... A 19

27. Qualifications of Bidders..... A 19

28. Award of Contract..... A 19

29. Payment and Performance Bonds..... A 22

30. Return of Bid Guarantee..... A 22

31. Submission of Insurance Certificate and Endorsements..... A 22

Instructions to Bidders

The Bidder's attention is directed to the provisions in Standard Specifications Section 2, "Bidding" and the Contract Documents, including the Plans and the Special Provisions, for the requirements and conditions which the Bidder must observe in the preparation of and the submission of the Bid.

Failure of the Bidder to fulfill the requirements of the Instruction to Bidders, General Conditions or Special Provisions for submittals required to be furnished after bid opening may subject the Bidder to a determination of the Bidder's responsibility in the event it is the apparent low Bidder on a future public works contracts.

In compliance with the Americans with Disabilities Act, persons with disabilities may request for assistance and reasonable accommodations (including auxiliary aids and services at no cost) to participate in the pre-bid meeting (if scheduled and as designated in the Notice to Bidders) or bid opening meeting (as scheduled in the Notice to Bidders). The physical location of the pre-bid meeting and bid opening is accessible to persons with disabilities. If assistance is needed, please contact the Project Development Division at 951-955-6780 or rrimenez@rivco.org at least 3 business days before the scheduled event.

In compliance with Title II of the Americans with Disabilities Act (ADA), the County of Riverside does not discriminate on the basis of disability in admission to, access to, or operations of its programs, services or activities. It is committed to ensuring that its programs, services and activities are fully accessible to and usable by people with disabilities.

To accommodate persons with disabilities, documents in this Bid Book are available in alternate formats upon request.

1. Inspection of Site

Bidder's attention is directed to Standard Specifications Section 2-1.30, "Job Site and Document Examination." Bidders must examine the site and acquaint themselves with all conditions affecting the work. By making and submitting a bid, a Bidder warrants that he has made such site examination as the Bidder deems necessary for the condition of the site, its accessibility for materials, workmen and utilities, and for the ability to protect existing surface and subsurface improvements. No claim for allowances, time or money, will be allowed as to such matters.

2. Bidder's Bid Form

The Bid must be made on the Bid forms, which are included in the Contract Documents, and must be completely filled in, dated and signed. Signature(s) provided by the Bidder must be from an authorized officer or agent (see Bidder Data and Signature sheets).

If provision is made for alternate bid schedule(s), all bid schedules must be bid, unless otherwise instructed in the Special Provisions.

All Bid forms shall be obtained from the Riverside County Transportation Department, 3525 14th Street, Riverside, California 92501.

3. Bid Bond

All Bidders are required to use the bond form found in the Bid Book's "B" pages; the form is titled "Bid Bond."

The Bid must be accompanied by a 10% Bid Bond using the form provided in the Bid Book, or a certified check, or cashier's check payable to the order of "County of Riverside," in an amount not less than 10% of the bid amount, inclusive of alternate bid schedule(s). Submitted Bid Bond form must be completely filled in, sealed, dated and signed. Signatures on the Bid Bond must be notarized. Bond shall be provided with an executed Power of Attorney issued by the surety.

4. Non-Collusion Declaration

In conformance with Public Contract Code §7106, a Non-Collusion Declaration is included in the Bid. Bidder Declaration must be submitted using the form provided in the Bid Book and it must be completely filled in, dated and signed. Signatures on the Non-Collusion Declaration must be notarized.

5. Iran Contracting Act, Certification or Exemption

The Department of General Services has published a list of companies who are prohibited from contracting with public entities in California as required by Public Contract Code §2200 through §2208.

The Iran Contracting Act Certification/Exemption form is included in the Bid Book. For projects estimated or Bid, in the amount of \$1,000,000 or more, Bidder must completely fill in, date, sign and submit this form with the Bid documents.

6. Interpretation of Documents

Discrepancies, errors, omissions, ambiguities, requirements likely to cause disputes between trades and similar matters must be promptly brought to the attention of the County in writing. When appropriate, addenda will be issued by the County.

If the Bidder requires clarification or interpretation of the bidding Contract Documents, the Bidder must make a written request to the County by a Request for Information (RFI). All RFIs must be submitted in writing between the hours of 8:00 a.m. and 5:00 p.m. , Monday through Friday (except holidays), up to, including and no later than the fifth (5th) business day prior to the bid closing deadline, by hand delivery, mail, fax or electronic mail. The County will not respond to RFIs submitted after that time, unless the County determines at its sole discretion that it is in the best interest of the public and the County to do so. RFIs should be addressed and sent to:

County of Riverside
Transportation Department
Attention: Contracts/Bidding Unit
3525 14th Street
Riverside, CA 92501

Facsimile: (951) 955-3164
Electronic mail: irjimenez@rivco.org
and/or
Bids-Contracts@rivco.org

Any communication by anyone as to RFIs and other project document inquiries, except by Addenda, does not affect the meaning or requirements of the Contract Documents

7. Quantities

The amount of work to be done and/or materials to be furnished under the Contract, as shown in the Bid form, are merely estimates and are not to be taken as an expressed or implied statement that the actual amount of work or materials will correspond to the estimate.

County reserves the right to increase, decrease or entirely eliminate any items from the work and/or materials to be furnished.

Bidders are cautioned against the unbalancing of their bid by prorating project overhead costs only into one, two, or few items when there are various items listed in the bid schedule(s).

8. Addenda

County reserves the right to issue Addenda to the Contract Documents at any time prior to the scheduled bid opening date and time. Each potential Bidder must provide the County his company name, contact name, phone number, facsimile number, electronic mail address and company address for the purpose of receiving Addenda.

To be considered responsive, the Bid must list and take into account all issued Addenda.

In addition to listing the acknowledged addenda (if any) on the Bid, Bidders should submit each addendum's acknowledgement signature page and attach each one to the Bid. Attaching all addenda pages and attachments (if any) to the Bid submittal is not necessary for Bid submittal. All Addenda is a component of the Contract Documents.

9. License

To be considered for award of the Contract, a Bidder must have the necessary license(s) required under provisions of the California Business and Professions Code for the scope of work covered in the Contract Documents at the time of bid submission. This includes Joint Ventures.

If a Bidder is a Joint Venture, "Schedule B—Information for Determining Joint Venture Eligibility" form, located within the Additional Federal Requirements section, must be submitted. If a Bidder is a Joint Venture and this information form is not submitted with the bid, the apparent low Bidder, the 2nd low Bidder, and the 3rd low Bidder must complete and submit this form to the County. Joint Venture information form must be received by the County no later than 4:00 p.m. on the 4th business day after bid opening.

Each item of work will be performed by a Contractor that is qualified and properly licensed for that work.

Pursuant to California Labor Code §3099, certification is required for all persons who perform work as electricians for Contractors licensed as Class C10 "Electrical Contractor." Proof of certification must be provided to the County before the start of construction.

The Contractor must be properly licensed as a Contractor from contract award through contract acceptance (Public Contract Code § 10164).

10. Contract Participation

County encourages general and prime Contractors to solicit competitive subcontracting, trucking and supplier opportunities to minority, women, disabled veteran, and small business firms where possible, in their contracting and procurement activities with the County.

Section 3-1.08, "Small Business Participation Report," of the Standard Specifications is deleted.

Contractors are advised that the Disadvantaged Business Enterprise (DBE) Program is separate and distinct from a variety of business programs such as Disabled Veterans Business Enterprise (DVBE), Minority Business Enterprise (MBE), Small Business Enterprise (SBE), Women Business Enterprise (WBE), and others. DBE firms must be certified as such in order to qualify under the DBE program.

11. Subletting, Subcontracting, and Subcontractor List

General

Attention is directed to General Conditions Section 13, "Subcontracting."

Pursuant to Public Contract Code § 4100 et seq., "Subletting and Subcontracting Fair Practices Act," Bidders are required to list each subcontractor who will perform work, provide labor, or render services in or about the construction of work or improvement or a subcontractor who specifically fabricates and installs a portion of the work or improvement according to the details contained in the Plans and Specifications. The Subletting and Subcontracting Fair Practice Act applies to all phases of the work.

Subcontractor List

The Bidder must submit a Subcontractor List when subcontracting is utilized. Subcontractor List must be on the form contained in the Bid Book.

Section 2-1.33C, "Subcontractor List" of the Standard Specifications is deleted and replaced with the following:

Bidder must list each subcontractor to perform work, labor or render service in or about the construction in an amount in excess of 1/2 of 1 percent of the total bid or \$10,000, whichever is greater (Public Contract Code § 4100 et seq.).

Pursuant to Public Contract Code § 6109 et seq., the Contractor shall not perform work on a project with a subcontractor who is ineligible to perform work on the project pursuant to Labor Code § 1777.1 or 1777.7.

The Subcontractor List must show the business name, business address, license number, DIR registration number and work portions to be performed by each subcontractor listed. Work portions must be identified by bid item number and description for each subcontractor listed. The percentage of work to be performed by all listed subcontractors must be written on the bottom of the Subcontractor List form.

An inadvertent error in listing the license number will be processed as required by Public Contract Code § 4104 (a) (2). If partial work is to be performed within a certain construction item or trade, the Bidder/Contractor shall specify the portions of the work to be performed by the different subcontractors or the directive under Public Contract Code § 4106 shall apply.

Each designated item of work will be performed by a Contractor who is qualified and properly licensed for that listed item of work.

Omission or failure to list a subcontractor for a portion of the work means that the prime Contractor will do that portion of the work (Public Contract Code § 4106).

The County may request additional information to verify submitted Subcontractor List information and for total and/or individual subcontracted percentage amounts. Bidder must provide this information within three (3) business days after the bid opening date.

Penalties

The Bidder's attention is directed to other provisions of the Subletting and Subcontracting Fair Practices Act related to the imposition of penalties for failure to observe its provisions by utilizing unauthorized subcontractors or by making unauthorized substitutions.

Clerical error

After the Bid Opening, inadvertent subcontractor designation clerical error(s) will be processed as required by Public Contract Code § 4107.5 and as required by Labor Code § 1771.1 (c) for subcontractors who are not registered with the DIR.

DBE note

Bidders are cautioned that this listing requirement is in addition to the requirement to submit a list of all DBE subcontractors after the opening of the Bids.

12. Registration with the Department of Industrial Relations (DIR)

Attention is directed to:

- Notice to Bidder's regarding Labor Code requirements
- General Conditions Section 8, "Labor Code"

No Contractor may submit a bid nor a subcontractor be listed on a bid (submitted on or after March 1, 2015) unless registered with the Department of Industrial Relations pursuant to Labor Code § 1725.5 or excepted from this requirement for bid purposes only under Labor Code § 1771.1(a).

No Contractor or subcontractor may be awarded a Contract (awarded on or after April 1, 2015) or perform work on any contract for public work unless registered with the Department of Industrial Relations pursuant to Labor Code Section 1725.5.

This project is subject to compliance monitoring and enforcement by the DIR.

13. Equal Employment Opportunity Certification

Equal Employment Opportunity (EEO) Certification must be submitted using the form provided in the Bid Book and it must be completely filled in, checked off as applicable, signed, and dated.

EEO Certification form should be submitted by and for the bidding Contractor at the time of Bid submittal. If the EEO Certification form is not submitted with the Bid, the form may be removed from the bid document pages before submitting the Bid.

EEO Certification form must be submitted, prior to award of contract, for the intended award Contractor and all of his listed subcontractors.

Other Bidders do not need to submit the EEO Certification form for their subcontractors unless the County requests for them. If the County requests Bidder to submit EEO Certification form(s), Bidder must submit the completed form within 4 business days of the request.

If apparent low Bidder does not submit the EEO Certification form(s) prior to award, the County finds bid non-responsive.

14. Public Contract Code Statements and Questionnaire

Public Contract Code Statements and Questionnaire must be submitted using the form provided in the Bid Book and it must be completely filled in as applicable. These statements and questionnaire are part of the Bid. Signature of Bid constitutes signature of these statements and questionnaire.

15. Debarment and Suspension Certification

Debarment and Suspension Certification must be submitted using the form provided in the Bid Book. This certification is part of the Bid. Signature of Bid constitutes signature of this Certification.

16. Federal Lobbying Restrictions

Section 1352, Title 31, United States Code prohibits Federal funds from being expended by the recipient or any lower tier sub recipient of a Federal-aid contract to pay for any person for influencing or attempting to influence a Federal agency or Congress in connection with the awarding of any Federal-aid contract, the making of any Federal grant or loan, or the entering into of any cooperative agreement.

If any funds other than Federal funds have been paid for the same purposes in connection with this Federal-aid contract, the recipient shall submit an executed certification and, if required, submit a completed disclosure form as part of the bid documents.

A certification for Federal-aid contracts regarding payment of funds to lobby Congress or a Federal agency is included in the Bid book. Standard Form - LLL, "Disclosure of Lobbying Activities," with instructions for completion of the Standard Form is also included in the Bid book. Signing the Bid book shall constitute signature of the Certification.

The above referenced certification and disclosure of lobbying activities shall be included in each subcontract and any lower-tier contracts exceeding \$100,000. All disclosure forms, but not certifications, shall be forwarded from tier to tier until received by the Engineer.

The Contractor, subcontractors and any lower-tier contractors shall file a disclosure form at the end of each calendar quarter in which there occurs any event that requires disclosure or that materially affects the accuracy of the information contained in any disclosure form previously filed by the Contractor, subcontractors and any lower-tier contractors. An event that materially affects the accuracy of the information reported includes:

1. A cumulative increase of \$25,000 or more in the amount paid or expected to be paid for influencing or attempting to influence a covered Federal action; or
2. A change in the person(s) or individual(s) influencing or attempting to influence a covered Federal action; or
3. A change in the officer(s), employee(s), or Member(s) contacted to influence or attempt to influence a covered Federal Action.

17. Disadvantaged Business Enterprise (DBE)

Under 49 CFR 21 and 26.13(b):

The Contractor, sub recipient or subcontractor, including procurements of materials and leases of equipment, shall not discriminate on the basis of race, color, sex, national origin, religion, age or disability in the performance of this contract. The Contractor shall carry out applicable requirements of 49 CFR, Subtitle A, Part 21 and Part 26 in the award and administration of US DOT assisted contracts. Failure by the Contractor to carry out these requirements is a material breach of this contract, which may result in the termination of this contract or such other remedy as the recipient deems appropriate. Each subcontract signed by the Bidder, including non-DBE firms, must include this assurance.

Take necessary and reasonable steps to ensure that DBEs have opportunity to participate in the contract (49 CFR 26).

To ensure equal participation of DBEs provided in 49 CFR 26.5, the County shows a goal for DBEs.

Make work available to DBEs and select work parts consistent with available DBE subcontractors and suppliers.

Meet the DBE goal shown elsewhere in these Special Provisions or demonstrate that you made adequate good faith efforts to meet this goal.

It is your responsibility to verify that the DBE firm is certified as DBE at date of bid opening. For a list of DBEs certified by the California Unified Certification Program, go to:

http://www.dot.ca.gov/hq/bep/find_certified.htm

All DBE participation will count toward the California Department of Transportation's federally mandated statewide overall DBE goal.

Credit for materials or supplies you purchase from DBEs counts towards the goal in the following manner:

1. 100 percent counts if the materials or supplies are obtained from a DBE manufacturer.
2. 60 percent counts if the materials or supplies are obtained from a DBE regular dealer.
3. Only fees, commissions, and charges for assistance in the procurement and delivery of materials or supplies count if obtained from a DBE that is neither a manufacturer nor a regular dealer. 49 CFR 26.55 defines "manufacturer" and "regular dealer."

You receive credit towards the goal if you employ a DBE trucking company that performs a commercially useful function as defined in 49 CFR 26.55(d)(1) through (4) and (6).

A. DBE Commitment Submittal

Submit Exhibit 15-G Construction Contract DBE Commitment form, included in the Bid book. If the form is not submitted with the bid, the form may be removed from the Bid book before submitting your bid.

If the DBE Commitment form is not submitted with the bid, the apparent low Bidder, the 2nd low Bidder, and the 3rd low Bidder must complete and submit the DBE Commitment form to the County. DBE Commitment form must be received by the County no later than 4:00 p.m. on the 4th business day after bid opening.

Other bidders do not need to submit the DBE Commitment form unless the County requests it. If the County requests you to submit a DBE Commitment form, submit the completed form within 4 business days of the request.

Submit written confirmation from each DBE stating that it is participating in the contract. Include confirmation with the DBE Commitment form. A copy of a DBE's quote will serve as written confirmation that the DBE is participating in the contract.

All submittals shall meet the requirements of the bid documents. Corrections, if required, shall be made and the documents shall be resubmitted within 2 business days of Bidder's receipt of review comments.

If you do not submit the DBE Commitment form within the specified time, the County finds your bid non-responsive.

B. Good Faith Efforts Submittal

If you have not met the DBE goal, complete and submit the DBE Information - Good Faith Efforts, Exhibit 15-H, form with the bid showing that you made adequate good faith efforts to meet the goal. Only good faith efforts directed towards obtaining participation by DBEs will be considered. If good faith efforts documentation is not submitted with the bid, it must be received by the County no later than 4:00 p.m. on the 4th business day after bid opening.

If your DBE Commitment form shows that you have met the DBE goal or if you are required to submit the DBE Commitment form, you must also submit good faith efforts documentation within the specified time to protect your eligibility for award of the contract in the event the County finds that the DBE goal has not been met.

Good faith efforts documentation must include the following information and supporting documents, as necessary:

1. Items of work you have made available to DBE firms. Identify those items of work you might otherwise perform with its own forces and those items that have been broken down into economically feasible units to facilitate DBE participation. For each item listed, show the dollar value and percentage of the total contract. It is your responsibility to demonstrate that sufficient work to meet the goal was made available to DBE firms.
2. Names of certified DBEs and dates on which they were solicited to bid on the project. Include the items of work offered. Describe the methods used for following up initial solicitations to determine with certainty if the DBEs were interested, and the dates of the follow-up. Attach supporting documents such as copies of letters, memos, facsimiles sent, telephone logs, telephone billing statements, and other evidence of solicitation. You are reminded to solicit certified DBEs through all reasonable and available means and provide sufficient time to allow DBEs to respond.
3. Name of selected firm and its status as a DBE for each item of work made available. Include name, address, and telephone number of each DBE that

provided a quote and their price quote. If the firm selected for the item is not DBE, provide the reasons for the selection.

4. Name and date of each publication in which you requested DBE participation for the project. Attach copies of the published advertisements.
5. Names of agencies and dates on which they were contacted to provide assistance in contacting, recruiting, and using DBE firms. If the agencies were contacted in writing, provide copies of supporting documents.
6. List of efforts made to provide interested DBEs with adequate information about the plans, specifications, and requirements of the contract to assist them in responding to a solicitation. If you have provided information, identify the name of the DBE assisted, the nature of the information provided, and date of contact. Provide copies of supporting documents, as appropriate.
7. List of efforts made to assist interested DBEs in obtaining bonding, lines of credit, insurance, necessary equipment, supplies, and materials, excluding supplies and equipment that the DBE subcontractor purchases or leases from the prime contractor or its affiliate. If such assistance is provided by you, identify the name of the DBE assisted, nature of the assistance offered, and date assistance was provided. Provide copies of supporting documents, as appropriate.
8. Any additional data to support demonstration of good faith efforts.

The County may consider DBE commitments of the 2nd and 3rd Bidders when determining whether the low Bidder made good faith efforts to meet the DBE goal.

C. Exhibit 15-G - Construction Contract DBE Commitment

Complete and sign Exhibit 15-G Construction Contract DBE Commitment included in the contract documents regardless of whether DBE participation is reported.

Provide written confirmation from each DBE that the DBE is participating in the Contract. A copy of a DBE's quote serves as written confirmation. If a DBE is participating as a joint venture partner, the County encourages you to submit a copy of the joint venture agreement.

18. Subcontractor and DBE Records

Use each DBE subcontractor as listed on the List of Subcontractors form and Exhibit 15-G Construction Contract DBE Commitment form unless you receive authorization for a substitution.

The County requests the Contractor to:

1. Notify the Engineer of any changes to its anticipated DBE participation
2. Provide this notification before starting the affected work

Maintain records including:

1. Name and business address of each 1st-tier subcontractor
2. Name and business address of each DBE subcontractor, DBE vendor, and DBE trucking company, regardless of tier
3. Date of payment and total amount paid to each business

If you are a DBE contractor, include the date of work performed by your own forces and the corresponding value of the work.

Before the 15th of each month, submit a Monthly DBE Trucking Verification form, Exhibit 16-Z (See Appendix E).

If a DBE is decertified before completing its work, the DBE must notify you in writing of the decertification date. If a business becomes a certified DBE before completing its work, the business must notify you in writing of the certification date. Submit the notifications. On work completion, complete a Disadvantaged Business Enterprises (DBE) Certification Status Change, Exhibit 17-O, form (See Appendix E). Submit the form within 30 days of contract acceptance.

Upon work completion, complete Exhibit 17-F Final Report – Utilization of Disadvantaged Business Enterprises (DBE), First-Tier Subcontractors form (See Appendix E). Submit it within 90 days of contract acceptance. The County withholds \$10,000 until the form is submitted. The County releases the withhold upon submission of the completed form.

Prior to the fifteenth of each month, the Contractor shall submit documentation to the Engineer showing the amount paid to DBE trucking companies. The Contractor shall also obtain and submit documentation to the Engineer showing the amount paid by DBE trucking companies to all firms, including owner-operators, for the leasing of trucks. If the DBE leases trucks from a non-DBE, the Contractor may count only the fee or commission the DBE receives as a result of the lease arrangement.

The Contractor shall also obtain and submit documentation to the Engineer showing the truck number, owner's name, California Highway Patrol CA number, and if applicable, the DBE certification number of the owner of the truck for all trucks used during that month. This documentation shall be submitted on "Monthly DBE Trucking Verification" Form CEM-2404(F) (See Appendix E).

19. Performance of DBE

DBEs must perform work or supply materials as listed in the Exhibit 15-G Construction Contract DBE Commitment form included in the Bid.

Do not terminate or substitute a listed DBE for convenience and perform the work with your own forces or obtain materials from other sources without authorization from the County.

The County authorizes a request to use other forces or sources of materials if it shows any of the following justifications:

1. Listed DBE fails or refuses to execute a written contract based on plans and specifications for the project.
2. You stipulated that a bond is a condition of executing the subcontract and the listed DBE fails to meet your bond requirements.
3. Work requires a contractor's license and listed DBE does not have a valid license under Contractors License Law.
4. Listed DBE fails or refuses to perform the work or furnish the listed materials.
5. Listed DBE's work is unsatisfactory and not in compliance with the contract.
6. Listed DBE is ineligible to work on the project because of suspension or debarment.
7. Listed DBE becomes bankrupt or insolvent.
8. Listed DBE voluntarily withdraws with written notice from the Contract.
9. Listed DBE is ineligible to receive credit for the type of work required.
10. Listed DBE owner dies or becomes disabled resulting in the inability to perform the work on the Contract.
11. County determines other documented good cause.

Notify the original DBE of your intent to use other forces or material sources and provide the reasons. Provide the DBE with 5 days to respond to your notice and advise you and the County of the reasons why the use of other forces or sources of materials should not occur. Your request to use other forces or material sources must include:

1. One or more of the reasons listed in the preceding paragraph.
2. Notices from you to the DBE regarding the request.
3. Notices from the DBEs to you regarding the request.

If a listed DBE is terminated or substituted, you must make good faith efforts to find another DBE to substitute for the original DBE. The substitute DBE must perform at least the same amount of work as the original DBE under the contract to the extent needed to meet the DBE goal.

The substitute DBE must be certified as a DBE at the time of request for substitution.

Unless the County authorizes (1) a request to use other forces or sources of materials or (2) a good faith effort for a substitution of a terminated DBE, the County does not pay for work

listed on the Exhibit 15-G Construction Contract DBE Commitment form unless it is performed or supplied by the listed DBE or an authorized substitute.

20. DBE Certification Status

If a DBE subcontractor is decertified during the life of the project, the decertified subcontractor shall notify the Contractor in writing with the date of decertification. If a subcontractor becomes a certified DBE during the life of the project, the subcontractor shall notify the Contractor in writing with the date of certification. The Contractor shall furnish the written documentation to the Engineer.

Upon completion of the contract, Exhibit 17-O, "Disadvantaged Business Enterprises (DBE) Certification Status Change," (See Appendix E) indicating the DBE's existing certification status shall be signed and certified correct by the Contractor. The certified form shall be furnished to the Engineer within 90 days from the date of contract acceptance.

It is your responsibility to verify that the DBE firm is certified as DBE at date of bid opening. For a list of DBEs certified by the California Unified Certification Program, go to:

http://www.dot.ca.gov/hq/bep/find_certified.htm

21. Hours of Work

Attention is directed to Section 8-1.05, "Time" and Section 7-1.02K(5), "Working Hours" of the Standard Specifications.

Daily working hours will be between the hours of 7:00 a.m. and 6:00 p.m., Monday through Friday, except County-overserved legal holidays, or as revised in the Special Provisions, and as approved by the Engineer. Exceptions and specific work schedules must be submitted in writing to the Engineer for consideration.

22. Alternate Bid Schedules

If the Bid includes bid items listed under a Base Bid Schedule and one or more Alternate Bid Schedules, the following will apply:

The County may award only the items of work listed on the Base Bid Schedule, or may choose to award some or all of the Alternate Bid Schedules in addition to the Base Bid Schedule. Unless otherwise specified, the basis of the selection of the lowest bid will be the lowest responsive and responsible bid for the sum of all Bid Schedules.

If the Bid includes bid items listed under two or more Alternate Bid Schedules with no Base Bid Schedule, the following will apply:

This project contains Alternate Bid Schedules that may or may not be mutually exclusive, as described elsewhere in the bid documents. The County may award the items of work listed on one or more of the Alternate Bid Schedules. In the case of mutually exclusive Alternate Bid Schedules, only one of the Alternate Bid Schedules will be selected for award. Unless otherwise specified, the basis of the selection of the lowest bid will be the lowest responsive and responsible bid for the sum of all Bid Schedules.

The County reserves the right to reject all bids received.

23. Bids

No Bidder may withdraw their bid for a period of ninety (90) calendar days after the bid opening.

The County publicly opens and reads bids at the time and place shown on the Notice to Bidders.

Bids are required for the entire work, including all alternate bid schedules, if applicable, unless otherwise explicitly allowed in the bid documents. The amount of the bid, for comparison purposes, will be the total of all items. The total of unit basis items will be determined by extension of the item price bid on the basis of the estimated quantity set forth for the item.

The Bidder must set forth for each item of work in clearly legible figures, an item price and a total for the item in the respective spaces provided for this purpose. In the case of unit basis items, the amount set forth under the "Total" column will be the extension of the item price bid on the basis of the estimated quantity for the item.

In the case of a discrepancy between the unit price and the total set forth for a unit basis item, the unit price will prevail, in (1) or (2), as follows:

1. If the amount set forth as a unit price is unreadable or otherwise unclear, or is omitted, or is the same as the amount as the entry in the item "Total" column, then the amount set forth in the item "Total" column for the item shall be divided by the estimated quantity for the item and the price thus obtained will be the unit price.
2. (Decimal Errors) If the product of the entered unit price and the estimated quantity is exactly off by a factor of ten, one hundred, etc., or one-tenth, or one-hundredth, etc. from the entered total, the discrepancy will be resolved by using the entered unit price or item total, whichever most closely approximates percentage-wise the unit price or item total in the County's final estimate of cost.

If both the unit price and the item total are unreadable or otherwise unclear, or are omitted, the bid may be deemed irregular. Likewise if the item total for a Lump Sum item is unreadable or otherwise unclear, or is omitted, the bid may be deemed irregular unless the project being bid has only a single item and a clear, readable total bid amount is provided.

Symbols such as commas and dollar signs will be ignored and have no mathematical significance in establishing any unit price or item total or Lump Sums. Written unit prices, item totals and Lump Sums will be interpreted according to the number of digits and, if applicable, decimal placement. Cents symbols also have no significance in establishing any unit price or item total since all figures are assumed to be expressed in dollars and/or decimal fractions of a dollar.

Bids on Lump Sum items shall be item totals only; if any unit price for a Lump Sum item is included in a bid and it differs from the item total, the items total shall prevail.

The foregoing provisions for the resolution of specific irregularities cannot be so comprehensive as to cover every omission, inconsistency, error or other irregularity which may occur in a bid. Any situation not specifically provided for will be determined in the discretion of the County, and that discretion will be exercised in the manner deemed by the County to best protect the public interest in the prompt and economical completion of the work. The decision of the County respecting the amount of a bid, or the existence or treatment of an irregularity in a bid, including determination of non-responsiveness, shall be final.

The County hereby reserves the right to reject any and all bids, to waive any irregularity, and to award the Contract to other than the lowest Bidder.

24. Like Bid Items

The Bidder is advised that the items of work may be grouped into bid schedules, and that certain bid items may be listed in more than one bid schedule, and listed with different bid item numbers, and the following will apply thereto:

The Bidder is directed to submit the same bid amount for all bid items that are listed with the same item code and item description. Said bid items are referred to herein as "Like Bid Items."

"Like Bid Items" will be considered a single bid item for purposes of calculating increased and decreased quantities, and as otherwise applicable in Section 4-1.05, "Changes and Extra Work" of the Standard Specifications.

The following are not subject to this bidding requirement:

1. Bid items with the same item code but different item descriptions.
2. Bid items that are measured as "Lump Sum" or "Force Account."
3. Alternate Bid Schedules.

In the event that a Bidder submits different unit bid amounts for "Like Bid Items," as described above, the bid will be corrected by applying the lowest of the unit bid amounts to all the respective "Like Bid Items."

25. Contract Documents

The complete Contract Documents are identified in the Contract. Potential Bidders are cautioned that the successful Bidder incurs duties and obligations under all of the Contract Documents and that they should not merely skim and hastily review the Plans and Specifications in making their bid.

26. Submission of Bidder's Bid

A Bidder's Bid must be submitted in a sealed opaque envelope that clearly identifies the Bidder's name and the project name. Bids must be received before the scheduled date and time at the location set forth in the Notice to Bidders and may be withdrawn only as stated in the Bid. Bids must be completed in ink.

27. Qualifications of Bidders

No award will be made to any Bidder who cannot give satisfactory assurance to the Board of Supervisors as to his own ability to carry out the Contract, both from his financial standing and by reason of his previous experience as a Contractor on work of the nature contemplated in the Contract. The Bidder may be required to submit his record of work of similar nature to that proposed under these specifications and unfamiliarity with the type of work may be sufficient cause for rejection of bid.

28. Award of Contract

The Bidder's attention is directed to the provisions in these Instructions to Bidders for the requirements and conditions concerning award and execution of Contract.

Section 3-1.04, "Contract Award" of the Standard Specifications is deleted.

Section 2-1.24, "Tied Bids" of the Standard Specifications is deleted and replaced with the following:

"The County may select one of any number of tied bids by its desired choice (Public Contract Code § 22038.b) and:

1. If a small business bidder and a non-small business bidder request preferences and the reductions result in a tied bid, the Department awards the contract to the small business bidder.
2. If a DVBE small business bidder and a non-DVBE small business bidder request preferences and the reduction results in a tied bid, the Department awards the contract to the DVBE small business bidder."

The award of the Contract, if it be awarded, will be to the lowest responsible Bidder whose bid complies with all the requirements prescribed.

The County reserves the right to reject all bids received.

Acceptance, by the governing body of the County by resolution or minute order at a meeting regularly called and held, of a Bid constitutes an award of the Contract and the execution of the Contract is a written memorial thereof.

The County will submit the Contract Documents to the low responsive and responsible Bidder for execution prior to award utilizing the following procedures and requirements:

- A. A Bidder whose Bid is accepted must execute the formal construction Contract with the County, similar to the form attached hereto as a sample, and must return said Contract, together with approved Performance Bond and Payment Bond and with complete evidence of insurance as required elsewhere herein, including executed additional insured endorsements and waivers of subrogation, within ten (10) business days from the date of the Notice of Acceptance of Bid and Intent to Award as issued by the Transportation Department. All submittals must meet the requirements of the bid documents. Corrections, if required, must be made and the revised documents must be resubmitted within two (2) business days of Contractor's receipt of review comments.
- B. The bonds and insurance documentation must be submitted in accordance with the Contract Document requirements prior to submission to the County of Riverside Board of Supervisors for award by the Transportation Department and prior to the performance of any work under the Contract.
- C. If a Bidder to whom a Notice of Acceptance of Bid and Intent to Award has been issued, fails or refuses to sign a construction Contract, or to furnish the bonds or insurance certificates and endorsements as required within the prescribed period of time as described above, the County may, at its sole discretion, rescind the Notice of Acceptance, and the bid guarantee submitted by that Bidder will become the property of the County as prescribed in the bid documents and as allowed by law.
- D. If it is in the best interest of the County, the County reserves the right to award the Contract prior to execution by the Contractor. Thereafter, County will mail or deliver the County signed Contract to the awarded Contractor for execution and return.

Bid Protest

Any Bidder submitting a bid to County may file a protest of the County's proposed Award of the Contract provided that each and all of the following are complied with:

1. The bid protest is in writing.
2. The bid protest is filed with and received by County of Riverside Transportation and Land Management Agency at the following address:

County of Riverside
Transportation Department
Attention: Contracts/Bidding Unit
3525 14th Street
Riverside, CA 92501

Facsimile: (951) 955-3164
Electronic mail: jriimenez@rivco.org

3. The bid protest is filed with and received not more than five (5) calendar days following the date of issuance of the Notice of Intent to Award. Notice of Intent to Award letter is posted on the County of Riverside Transportation Department website along with the project bid summary. URL for this webpage is <http://rctlma.org/trans/Contractors-Corner/Bid-Summaries>. Failure to timely file and serve the bid protest as aforesaid shall constitute grounds for the County's denial of the bid protest without consideration of the grounds stated therein.
4. The written bid protest sets forth, in detail, all grounds for the bid protest, including without limitation all facts, supporting documentation, legal authorities and argument in support of the grounds for the bid protest. Any grounds not set forth in the bid protest shall be deemed waived. All factual contentions must be supported by competent, admissible and credible evidence. Any bid protest not conforming to the foregoing shall be rejected as invalid.
5. Provided that a bid protest is filed in conformity with the foregoing, the Director of TLMA, or such individual(s) as may be designated by the Director in his discretion, shall review and evaluate the basis of the bid protest, and shall provide a written decision to the Bidder submitting the bid protest, either concurring with or denying the bid protest. The written decision of the Director or his designee shall be final, unless overturned by the Board of Supervisors.

29. Payment and Performance Bonds

The County requires a 100% Payment Bond and 100% Performance Bond from the successful Bidder. All bonds must be on County's forms contained in the Bid Book.

The bonds must be underwritten by a Surety Company, which is admitted to transact the business of insurance in the State of California, and which carries a rating in the current issue of Best's Insurance Guide of "A" or better with a financial size of at least "VIII". The bond forms included in the Bid Book must be used. All signatures on the bonds must be notarized. Bonds must be provided with an executed Power of Attorney issued by the Surety.

30. Return of Bid Guarantee

Standard Specification Section 3-1.19, "Bidder's Securities" is deleted.

Bid bonds will not be returned unless specifically requested by the Bidder in writing. Any submitted negotiable securities of unsuccessful Bidders will be returned by mail within 30 days of the award of a contract to the successful Bidder. Any submitted negotiable security of the successful Bidder will be returned by mail within 30 calendar days of acceptable receipt of executed Contract, certificate of insurance, Performance Bond and Payment Bond.

31. Submission of Insurance Certificate and Endorsements

Attention is directed General Conditions Section 4, "Insurance and Hold Harmless."

Within ten (10) working days of the date of the Notice of Acceptance of Bid and Intent to Award issued by the County, the successful Contractor must submit a certificate of insurance, including required endorsements, which provides evidence that the bidding Contractor has insurance coverage that meets the requirements of General Conditions "Insurance and Hold Harmless" section. Failure to have complete insurance coverage in place and to provide all required certificates and endorsements within the specified ten (10) business day period will be grounds to declare the Bidder as non-compliant with the bid documents, rescinding the Notice of Acceptance, making a claim against the bid bond, and awarding to the second low Bidder, at the sole discretion of the County.

Bidding Documents

Table of Contents

<u>Description</u>	<u>Page</u>
Bid	B1
Bid and Bid Item List	B2-B7
Bidder Data and Signature	B8-B9
Subcontractor List	B10
Non-Collusion Declaration	B11
Iran Contacting Act, Certification or Exemption	B12
Equal Employment Opportunity Certification	B13
Public Contract Code Statements and Questionnaire	B14
Debarment and Suspension Certification	B15
Nonlobbying Certification	B16-B19
DBE Commitment (Construction Contracts), Exhibit 15-G	B20-B21
DBE Information - Good Faith Efforts, Exhibit 15-H	B22-B24
Local Agency Bidder – DBE Information Attachment	B25
Bid Bond	B26

Exhibit 15-G Construction Contract DBE Commitment

1. Local Agency: County of Riverside 2. Contract DBE Goal: 17 %
 3. Project Description: Cajalco Road Interim Safety Project
 4. Project Location: Brown Street to Day Street, Mead Valley Area
 5. Bidder's Name: Hardy & Harper, Inc 6. Prime Certified DBE: 7. Bid Amount: 4,700,000.00
 8. Total Dollar Amount for ALL Subcontractors: 1,953,717.30 9. Total Number of ALL Subcontractors: #50 10

10. Bid Item Number	11. Description of Work, Service, or Materials Supplied	12. DBE Certification Number	13. DBE Contact Information (Must be certified on the date bids are opened)	14. DBE Dollar Amount
various	Fencing	34153	Ace fencing company	\$147,730
various	Striping	43242	cat tracking inc.	\$305,765

Local Agency to Complete this Section upon Execution of Award		15. TOTAL CLAIMED DBE PARTICIPATION \$ 513,495 3.5 %
21. Local Agency Contract Number: _____ 22. Federal-Aid Project Number: _____ 23. Bid Opening Date: _____ 24. Contract Award Date: _____ 25. Award Amount: _____		
Local Agency certifies that all DBE certifications are valid and information on this form is complete and accurate.		IMPORTANT: Identify all DBE firms being claimed for credit, regardless of tier. Names of the First Tier DBE Subcontractors and their respective item(s) of work listed above must be consistent, where applicable with the names and items of the work in the "Subcontractor List" submitted with your bid. Written confirmation of each listed DBE is required.
26. Local Agency Representative's Signature _____ 28. Local Agency Representative's Name _____ 30. Local Agency Representative's Title _____	27. Date _____ 29. Phone _____	16. Preparer's Signature 18. Preparer's Name <u>Steve Kirschner</u> 20. Preparer's Title <u>Vice President</u> 17. Date <u>12/03/2019</u> 19. Phone <u>714-444-1851</u>

DISTRIBUTION: 1. Original – Local Agency
 2. Copy – Caltrans District Local Assistance Engineer (DLAE). Failure to submit to DLAE within 30 days of contract execution may result in de-obligation of federal funds on contract.
 3. Include additional copy with award package.

ADA Notice: For individuals with sensory disabilities, this document is available in alternate formats. For information call (916) 654-C410 or TDD (916) 654-3880 or write Records and Forms Management, 1120 N Street, MS-89, Sacramento, CA 95814.

DBE

**INSTRUCTIONS – CONSTRUCTION CONTRACT DBE COMMITMENT
CONTRACTOR SECTION**

1. **Local Agency** - Enter the name of the local agency that is administering the contract.
2. **Contract DBE Goal** - Enter the contract DBE goal percentage as it appears on the project advertisement.
3. **Project Location** - Enter the project location(s) as it appears on the project advertisement.
4. **Project Description** - Enter the project description as it appears on the project advertisement (Bridge Rehab, Seismic Rehab, Overlay, Widening, etc).
5. **Bidder's Name** - Enter the contractor's firm name.
6. **Prime Certified DBE** - Check box if prime contractor is a certified DBE.
7. **Bid Amount** - Enter the total contract bid dollar amount for the prime contractor.
8. **Total Dollar Amount for ALL Subcontractors** - Enter the total dollar amount for all subcontracted contractors. SUM = (DBEs + all Non-DBEs). Do not include the prime contractor information in this count.
9. **Total number of ALL subcontractors** - Enter the total number of all subcontracted contractors. SUM = (DBEs + all Non-DBEs). Do not include the prime contractor information in this count.
10. **Bid Item Number** - Enter bid item number for work, services, or materials supplied to be provided.
11. **Description of Work, Services, or Materials Supplied** - Enter description of work, services, or materials to be provided. Indicate all work to be performed by DBEs including work performed by the prime contractor's own forces, if the prime is a DBE. If 100% of the item is not to be performed or furnished by the DBE, describe the exact portion to be performed or furnished by the DBE. See LAPM Chapter 9 to determine how to count the participation of DBE firms.
12. **DBE Certification Number** - Enter the DBE's Certification Identification Number. All DBEs must be certified on the date bids are opened.
13. **DBE Contact Information** - Enter the name, address, and phone number of all DBE subcontracted contractors. Also, enter the prime contractor's name and phone number, if the prime is a DBE.
14. **DBE Dollar Amount** - Enter the subcontracted dollar amount of the work to be performed or service to be provided. Include the prime contractor if the prime is a DBE. See LAPM Chapter 9 for how to count full/partial participation.
15. **Total Claimed DBE Participation** - \$: Enter the total dollar amounts entered in the "DBE Dollar Amount" column. %: Enter the total DBE participation claimed ("Total Claimed DBE Participation Dollars" divided by item "Bid Amount"). If the total % claimed is less than item "Contract DBE Goal," an adequately documented Good Faith Effort (GFE) is required (see Exhibit 15-H DBE Information - Good Faith Efforts of the LAPM).
16. **Preparer's Signature** - The person completing the DBE commitment form on behalf of the contractor's firm must sign their name.
17. **Date** - Enter the date the DBE commitment form is signed by the contractor's preparer.
18. **Preparer's Name** - Enter the name of the person preparing and signing the contractor's DBE commitment form.
19. **Phone** - Enter the area code and phone number of the person signing the contractor's DBE commitment form.
20. **Preparer's Title** - Enter the position/title of the person signing the contractor's DBE commitment form.

LOCAL AGENCY SECTION

21. **Local Agency Contract Number** - Enter the Local Agency contract number or identifier.
 22. **Federal-Aid Project Number** - Enter the Federal-Aid Project Number(s).
 23. **Bid Opening Date** - Enter the date contract bids were opened.
 24. **Contract Award Date** - Enter the date the contract was executed.
 25. **Award Amount** - Enter the contract award amount as stated in the executed contract.
 26. **Local Agency Representative's Signature** - The person completing this section of the form for the Local Agency must sign their name to certify that the information in this and the Contractor Section of this form is complete and accurate.
 27. **Date** - Enter the date the DBE commitment form is signed by the Local Agency Representative.
 28. **Local Agency Representative's Name** - Enter the name of the Local Agency Representative certifying the contractor's DBE commitment form.
 29. **Phone** - Enter the area code and phone number of the person signing the contractor's DBE commitment form.
 30. **Local Agency Representative Title** - Enter the position/title of the Local Agency Representative certifying the contractor's DBE commitment form.
- PLEASE NOTE:** This information may be submitted with your bid. If it is not, and you are the apparent low bidder or the second or third low bidder, it must be submitted and received as specified in the Special Provisions. Failure to submit the required DBE commitment will be grounds for finding the bid nonresponsive.

Exhibit 15-H, DBE Information – Contractor Good Faith Efforts

Federal-aid Project No(s) HSIPL 5956 (253) Bid Opening Date 12/03/2019

The County of Riverside established a Disadvantaged Business Enterprise (DBE) goal of 17 % for this contract. The information provided herein shows the required good faith efforts to meet or exceed the DBE contract goal.

Lowest, second lowest and third lowest bidders shall submit the following information to document their good faith efforts no later than 4:00 p.m. on the 4th business day after bid opening. Bidders are recommended to submit the following information even if the Exhibit 15-G: Construction Contract DBE Commitment indicate that the bidder has met the DBE goal. This form protects the bidder's eligibility for award of the contract if the administering agency determines that the bidder failed to meet the goal for various reasons, e.g., a DBE firm was not certified at bid opening, or the bidder made a mathematical error.

Submittal of only the "Local Agency Bidder DBE Commitment" form may not provide sufficient documentation to demonstrate that adequate good faith efforts were made.

The following items are listed in the Section entitled "Submission of DBE Commitment" of the Special Provisions, please attach additional sheets as needed:

- A. The names and dates of each publication in which a request for DBE participation for this project was placed by the bidder (please attach copies of advertisements or proofs of publication):

Publications	Dates of Advertisement
PLEASE SEE ATTACHED	

- B. The names and dates of written notices sent to certified DBEs soliciting bids for this project and the dates and methods used for following up initial solicitations to determine with certainty whether the DBEs were interested (please attach copies of solicitations, telephone records, fax confirmations, etc.):

Names of DBEs Solicited	Date of Initial Solicitation	Follow Up Methods and Dates
PLEASE SEE ATTACHED		

C. The items of work made available to DBE firms including those unbundled contract work items into economically feasible units to facilitate DBE participation. It is the bidder's responsibility to demonstrate that sufficient work to facilitate DBE participation in order to met or exceed the DBE contract goal.

Items of Work	Bidder Normally Performs Item (Y/N)	Breakdown of Items	Amount (\$)	Percentage Of Contract
---------------	-------------------------------------	--------------------	-------------	------------------------

PLEASE SEE ATTACHED

D. The names, addresses and phone numbers of rejected DBE firms, the reasons for the bidder's rejection of the DBEs, the firms selected for that work (please attach copies of quotes from the firms involved), and the price difference for each DBE if the selected firm is not a DBE:

Names, addresses and phone numbers of rejected DBEs and the reasons for the bidder's rejection of the DBEs:

PLEASE SEE ATTACHED

Names, addresses and phone numbers of firms selected for the work above:

PLEASE SEE ATTACHED

E. Efforts (e.g. in advertisements and solicitations) made to assist interested DBEs in obtaining information related to the plans, specifications and requirements for the work which was provided to DBEs:

PLEASE SEE ATTACHED

- F. Efforts (e.g. in advertisements and solicitations) made to assist interested DBEs in obtaining bonding, lines of credit or insurance, necessary equipment, supplies, materials, or related assistance or services, excluding supplies and equipment the DBE subcontractor purchases or leases from the prime contractor or its affiliate:

PLEASE SEE ATTACHED

- G. The names of agencies, organizations or groups contacted to provide assistance in contacting, recruiting and using DBE firms (please attach copies of requests to agencies and any responses received, i.e., lists, Internet page download, etc.):

Name of Agency/Organization	Method/Date of Contact	Results
PLEASE SEE ATTACHED		

- H. Any additional data to support a demonstration of good faith efforts:

PLEASE SEE ATTACHED

NOTE: Use additional sheets if necessary.

DBE

Local Agency Bidder - DBE Information Attachment
(DBE and Non-DBE subcontractors)

As of March 1, 2015 Contractors (and sub-contractors) wishing to bid on public works contracts shall be registered with the State Division of Industrial Relations certified to bid on Public Works contracts. Please register at: <https://www.dir.ca.gov/Public-Works/Contractor-Registration.html>

In accordance with Title 49, Section 26.11 of the Code of Federal Regulations, and Section 4104 of the Public Contract Code of the State of California, as amended following information is required for each sub-contractor who will perform work amounting to more than one half of one percent (0.5%) of the Total Base Bid or \$10,000 (whichever is greater). Copy this form for additional firms.

Bidder information shall be furnished, using this form, for each supplier, trucking firm and subcontract bid/proposal that the apparent low bidder received pertaining to the reference project, whether or not the bidding supplier, trucking firm or sub-contractor was awarded work by the apparent low bidder, and whether or not bid/proposal was solicited by the apparent low bidder. Bidder information is required for both DBE and non-DBE firms. This information must be submitted by the apparent low bidder, second low bidder and third low bidder as an attachment to the compiled "Exhibit 15-G, Construction Contract DBE Commitment" form.

Subcontractor Name and Location	Line Item & Description	Subcontract Amount	Contractor License Number DIR Reg Number	DBE (Y/N)	DBE Cert Number	Annual Gross Receipts
Name: Ace Fence City, State: La Puente, CA	VARIOUS PENCING	\$147,730	0916577 1000004094	Y	34153	<input type="checkbox"/> <\$1 million <input type="checkbox"/> <\$5 million <input checked="" type="checkbox"/> <\$10 million <input type="checkbox"/> <\$15 million Age of Firm: 10 yrs.
Name: CAT TRACKING City, State: orange, CA	VARIOUS STRIPING	\$365,765	991122 1000011750	Y	43242	<input type="checkbox"/> <\$1 million <input type="checkbox"/> <\$5 million <input checked="" type="checkbox"/> <\$10 million <input type="checkbox"/> <\$15 million Age of Firm: 10 yrs.
Name: LNA CONCRETE City, State: CHINO HILLS, CA	VARIOUS STORM DRAIN	\$243,572	611949 100000 7129	N	N/A	<input type="checkbox"/> <\$1 million <input type="checkbox"/> <\$5 million <input checked="" type="checkbox"/> <\$10 million <input type="checkbox"/> <\$15 million Age of Firm: 10 yrs.
Name: Forte Construction City, State: Buena Park, CA	VARIOUS ELECTRICAL	\$698,000	1032550 100000 60438	N	N/A	<input type="checkbox"/> <\$1 million <input type="checkbox"/> <\$5 million <input checked="" type="checkbox"/> <\$10 million <input type="checkbox"/> <\$15 million Age of Firm: 10 yrs.
Name: Mt Crackfill City, State: Lake Forest, CA	VARIOUS CRACKS	\$24,000	9816684 100000 1930	N	N/A	<input type="checkbox"/> <\$1 million <input type="checkbox"/> <\$5 million <input type="checkbox"/> <\$10 million <input type="checkbox"/> <\$15 million Age of Firm: 10 yrs.

(Caltrans September 2016)

V.060719

Local Agency Bidder - DBE Information Attachment
(DBE and Non-DBE subcontractors)

As of March 1, 2015 Contractors (and sub-contractors) wishing to bid on public works contracts shall be registered with the State Division of Industrial Relations and certified to bid on Public Works contracts. Please register at: <https://www.dir.ca.gov/Public-Works/Contractor-Registration.html>

In accordance with Title 49, Section 26.11 of the Code of Federal Regulations, and Section 4104 of the Public Contract Code of the State of California, as amended, the following information is required for each sub-contractor who will perform work amounting to more than one half of one percent (0.5%) of the Total Base Bid or \$10,000 (whichever is greater). Copy this form for additional firms.

Bidder information shall be furnished, using this form, for each supplier, trucking firm and subcontract bid/proposal that the apparent low bidder received pertaining to the reference project, whether or not the bidding supplier, trucking firm or sub-contractor was awarded work by the apparent low bidder, and whether or not bid/proposal was solicited by the apparent low bidder. Bidder information is required for both DBE and non-DBE firms. This information must be submitted by the apparent low bidder, second low bidder and third low bidder as an attachment to the compiled "Exhibit 15-G, Construction Contract DBE Commitment" form.

Subcontractor Name and Location	Line Item & Description	Subcontract Amount	Contractor License Number DIR Reg Number	DBE (Y/N)	DBE Cert Number	Annual Gross Receipts
Name: V&E TICE City, State: Orange, CA	VARIOUS CLEANING	\$6,000	654500 00000 1936	N	N/A	<input type="checkbox"/> <\$1 million <input type="checkbox"/> <\$5 million <input checked="" type="checkbox"/> <\$10 million <input type="checkbox"/> <\$15 million Age of Firm: 10 yrs. <input type="checkbox"/> <\$1 million <input type="checkbox"/> <\$5 million <input type="checkbox"/> <\$10 million <input type="checkbox"/> <\$15 million Age of Firm: _____ yrs.
Name: City, State:						<input type="checkbox"/> <\$1 million <input type="checkbox"/> <\$5 million <input type="checkbox"/> <\$10 million <input type="checkbox"/> <\$15 million Age of Firm: _____ yrs.
(Caltrans September 2016)

V.060719

Local Agency Bidder – DBE Information Attachment
(DBE and Non-DBE subcontractors)

As of March 1, 2015 Contractors (and sub-contractors) wishing to bid on public works contracts shall be registered with the State Division of Industrial Relations and certified to bid on Public Works contracts. Please register at: <https://www.dir.ca.gov/Public-Works/Contractor-Registration.html>

In accordance with Title 49, Section 26.11 of the Code of Federal Regulations, and Section 4104 of the Public Contract Code of the State of California, as amended, the following information is required for each sub-contractor who will perform work amounting to more than one half of one percent (0.5%) of the Total Base Bid or \$10,000 (whichever is greater). **Copy this form for additional firms.**

Bidder information shall be furnished, using this form, for each supplier, trucking firm and subcontract bid/proposal that the apparent low bidder received pertaining to the reference project, whether or not the bidding supplier, trucking firm or sub-contractor was awarded work by the apparent low bidder, and whether or not bid/proposal was solicited by the apparent low bidder. Bidder information is required for both DBE and non-DBE firms. This information must be submitted by the apparent low bidder, second low bidder and third low bidder as an attachment to the completed "Exhibit 15-G, Construction Contract DBE Commitment" form.

Subcontractor Name and Location	Line Item & Description	Subcontract Amount	Contractor License Number DIR Reg Number	DBE (Y/N)	DBE Cert Number	Annual Gross Receipts
Name: City, State:						<input type="checkbox"/> <\$1 million <input type="checkbox"/> <\$5 million <input type="checkbox"/> <\$10 million <input type="checkbox"/> <\$15 million Age of Firm: _____ yrs.
(Caltrans September 2016)

V.060719

Local Agency Bidder – DBE Information Attachment
(DBE and Non-DBE subcontractors)

As of March 1, 2015 Contractors (and sub-contractors) wishing to bid on public works contracts shall be registered with the State Division of Industrial Relations and certified to bid on Public Works contracts. Please register at: <https://www.dir.ca.gov/Public-Works/Contractor-Registration.html>

In accordance with Title 49, Section 26.11 of the Code of Federal Regulations, and Section 4104 of the Public Contract Code of the State of California, as amended, the following information is required for each sub-contractor who will perform work amounting to more than one half of one percent (0.5%) of the Total Base Bid or \$10,000 (whichever is greater). **Copy this form for additional firms.**

Bidder information shall be furnished, using this form, for each supplier, trucking firm and subcontract bid/proposal that the apparent low bidder received pertaining to the reference project, whether or not the bidding supplier, trucking firm or sub-contractor was awarded work by the apparent low bidder, and whether or not bid/proposal was solicited by the apparent low bidder. Bidder information is required for both DBE and non-DBE firms. This information must be submitted by the apparent low bidder, second low bidder and third low bidder as an attachment to the completed "Exhibit 15-G, Construction Contract DBE Commitment" form.

Subcontractor Name and Location		Line Item & Description	Subcontract Amount	Contractor License Number DIR Reg Number	DBE (Y/N)	DBE Cert Number	Annual Gross Receipts
Name:							<input type="checkbox"/> <\$1 million
City, State:							<input type="checkbox"/> <\$5 million
							<input type="checkbox"/> <\$10 million
							<input type="checkbox"/> <\$15 million
							Age of Firm: _____ yrs.
Hardy & Harper, Inc.
32 Rancho Circle
Lake Forest, CA 92630

EMAIL & FAX PROOFS

Project Name: CAJALCO ROAD COMBINED PROJECTS MEAD VALLEY AREA

Contract/Bid #: PROJECT No. C6-0060, FEDERAL AID No. HSIPL-5956(253)

Awarding Agency: COUNTY OF RIVERSIDE TRANSPORTATION DEPARTMENT

Log details

- This document contains a copy of the email notice sent and a copy of each fax notice sent to solicited companies.

EMAIL PROOF

Hardy & Harper, Inc. is seeking qualified DBEs and invites you to bid on the following contract.

PROJECT NAME: CAJALCO ROAD COMBINED PROJECTS MEAD VALLEY AREA
BID #: PROJECT No. C6-0060, FEDERAL AID No. HSIPL-5956(253)
BID DUE DATE: 2019-11-20 at 02:00
AWARDING AGENCY/OWNER: COUNTY OF RIVERSIDE TRANSPORTATION DEPARTMENT
PROJECT LOCATION: COUNTY OF RIVERSIDE, COUNTY OF RIVERSIDE, CA

SURVEY
STRIPING
TRUCKING / HAULING
TRAFFIC CONTROL
CHAIN LINK FENCING
CLEAR & GRUB
ELECTRICAL

We are an equal opportunity employer. The plans and specs are available for your review at our office or we can fax you the proposal schedule. Bonds will not be required from qualified subcontractors.

If interested please contact:

ASHLIE BLANCHARD
32 Rancho Circle
Lake Forest, CA, 92630
Tel: 7144441851
Fax: 7144442801
Email: ablanchard@hardyandharper.com

INVITATION TO BID

FROM: Hardy & Harper, Inc.
 32 Rancho Circle
 Lake Forest, CA, 92630
 Tel: (714) 444-1851
 Fax: (714) 444-2801
 ablanchard@hardyandharper.com
 CONTACT NAME: ASHLIE BLANCHARD

TO: A CONE ZONE, INC
 Tel: (951) 734-9535
 Fax: (951) 734-2887

Hardy & Harper, Inc. is Seeking Qualified DBEs

BID DUE DATE: 2019-11-20 at 02:00
 BID No.: PROJECT No. C6-0060, FEDERAL AID No. HSIPL-5956(253)
 PROJECT NAME: CAJALCO ROAD COMBINED PROJECTS MEAD VALLEY AREA
 AGENCY NAME: COUNTY OF RIVERSIDE TRANSPORTATION DEPARTMENT
 PROJECT LOCATION: COUNTY OF RIVERSIDE, COUNTY OF RIVERSIDE, CA

SURVEY STRIPING TRUCKING / HAULING TRAFFIC CONTROL CHAIN LINK FENCING CLEAR & GRUB ELECTRICAL

We are an equal opportunity employer. The plans and specs are available for your review at our office or we can fax you the proposal schedule. Bonds will not be required from qualified subcontractors.

RETURN SECTION
Visit www.dbegoodfaith.com/respond to reply with the Solicitation ID below. 1319017-46058
-- OR --
Fax back this invitation with your response to: (714) 444-2801 <input type="checkbox"/> Yes, we will send a fax quote by the bid date. <input type="checkbox"/> No, we are not interested. <input type="checkbox"/> Interested, but we would like more information. Please contact us at _____

This solicitation was sent by DBE GoodFaith Inc. at 11/14/2019 03:27:42 pm PST on behalf of Hardy & Harper, Inc.
 For additional information about DBE, M/WBE, DVBE, SBE and other diversity participation projects, visit www.dbegoodfaith.com

INVITATION TO BID

FROM: Hardy & Harper, Inc.
32 Rancho Circle
Lake Forest, CA, 92630
Tel: (714) 444-1851
Fax: (714) 444-2801

TO: ACM LIGHTING
Tel: (951) 272-4881
Fax: (951) 272-4838

ablanchard@hardyandharper.com
CONTACT NAME: ASHLIE BLANCHARD

Hardy & Harper, Inc. is Seeking Qualified DBEs

BID DUE DATE: 2019-11-20 at 02:00

BID No.: PROJECT No. C6-0060, FEDERAL AID No. HSIPL-5956(253)

PROJECT NAME: CAJALCO ROAD COMBINED PROJECTS MEAD VALLEY AREA

AGENCY NAME: COUNTY OF RIVERSIDE TRANSPORTATION DEPARTMENT

PROJECT LOCATION: COUNTY OF RIVERSIDE, COUNTY OF RIVERSIDE, CA

SURVEY STRIPING TRUCKING / HAULING TRAFFIC CONTROL CHAIN LINK FENCING CLEAR & GRUB ELECTRICAL

We are an equal opportunity employer. The plans and specs are available for your review at our office or we can fax you the proposal schedule. Bonds will not be required from qualified subcontractors.

RETURN SECTION
Visit www.dbegoodfaith.com/respond to reply with the Solicitation ID below. 1319025-46058
-- OR --
Fax back this invitation with your response to: (714) 444-2801 <input type="checkbox"/> Yes, we will send a fax quote by the bid date. <input type="checkbox"/> No, we are not interested. <input type="checkbox"/> Interested, but we would like more information. Please contact us at _____

This solicitation was sent by DBE GoodFaith Inc. at 11/14/2019 03:28:48 pm PST on behalf of Hardy & Harper, Inc.
For additional information about DBE, M/WBE, DVBE, SBE and other diversity participation projects, visit www.dbegoodfaith.com

INVITATION TO BID

FROM: Hardy & Harper, Inc.
 32 Rancho Circle
 Lake Forest, CA, 92630
 Tel: (714) 444-1851
 Fax: (714) 444-2801
 ablanchard@hardyandharper.com
 CONTACT NAME: ASHLIE BLANCHARD

TO: ALOHA CONSTRUCTION SERVICES
 Tel: (760) 402-0710
 Fax: (951) 742-4690

Hardy & Harper, Inc. is Seeking Qualified DBEs

BID DUE DATE: 2019-11-20 at 02:00

BID No.: PROJECT No. C6-0060, FEDERAL AID No. HSIPL-5956(253)

PROJECT NAME: CAJALCO ROAD COMBINED PROJECTS MEAD VALLEY AREA

AGENCY NAME: COUNTY OF RIVERSIDE TRANSPORTATION DEPARTMENT

PROJECT LOCATION: COUNTY OF RIVERSIDE, COUNTY OF RIVERSIDE, CA

SURVEY STRIPING TRUCKING / HAULING TRAFFIC CONTROL CHAIN LINK FENCING CLEAR & GRUB ELECTRICAL

We are an equal opportunity employer. The plans and specs are available for your review at our office or we can fax you the proposal schedule. Bonds will not be required from qualified subcontractors.

RETURN SECTION
Visit www.dbegoodfaith.com/respond to reply with the Solicitation ID below. 1319041-46058
-- OR --
Fax back this invitation with your response to: (714) 444-2801 <input type="checkbox"/> Yes, we will send a fax quote by the bid date. <input type="checkbox"/> No, we are not interested. <input type="checkbox"/> Interested, but we would like more information. Please contact us at _____

This solicitation was sent by DBE GoodFaith Inc. at 11/14/2019 04:33:29 pm PST on behalf of Hardy & Harper, Inc.
 For additional information about DBE, M/WBE, DVBE, SBE and other diversity participation projects, visit www.dbegoodfaith.com

INVITATION TO BID

FROM: Hardy & Harper, Inc.
 32 Rancho Circle
 Lake Forest, CA, 92630
 Tel: (714) 444-1851
 Fax: (714) 444-2801
 ablanchard@hardyandharper.com
 CONTACT NAME: ASHLIE BLANCHARD

TO: BE JORDAN TRUCKING
 Tel: (310) 696-3515
 Fax: (800) 986-0277

Hardy & Harper, Inc. is Seeking Qualified DBEs

BID DUE DATE: 2019-11-20 at 02:00

BID No.: PROJECT No. C6-0060, FEDERAL AID No. HSIPL-5956(253)

PROJECT NAME: CAJALCO ROAD COMBINED PROJECTS MEAD VALLEY AREA

AGENCY NAME: COUNTY OF RIVERSIDE TRANSPORTATION DEPARTMENT

PROJECT LOCATION: COUNTY OF RIVERSIDE, COUNTY OF RIVERSIDE, CA

SURVEY STRIPING TRUCKING / HAULING TRAFFIC CONTROL CHAIN LINK FENCING CLEAR & GRUB ELECTRICAL

We are an equal opportunity employer. The plans and specs are available for your review at our office or we can fax you the proposal schedule. Bonds will not be required from qualified subcontractors.

RETURN SECTION
Visit www.dbegoodfaith.com/respond to reply with the Solicitation ID below. 1319057-46058
-- OR --
Fax back this invitation with your response to: (714) 444-2801 <input type="checkbox"/> Yes, we will send a fax quote by the bid date. <input type="checkbox"/> No, we are not interested. <input type="checkbox"/> Interested, but we would like more information. Please contact us at _____

This solicitation was sent by DBE GoodFaith Inc. at 11/14/2019 03:27:26 pm PST on behalf of Hardy & Harper, Inc.
 For additional information about DBE, M/WBE, DVBE, SBE and other diversity participation projects, visit www.dbegoodfaith.com

INVITATION TO BID

FROM: Hardy & Harper, Inc.
 32 Rancho Circle
 Lake Forest, CA, 92630
 Tel: (714) 444-1851
 Fax: (714) 444-2801
 ablanchard@hardyandharper.com
 CONTACT NAME: ASHLIE BLANCHARD

TO: BLANCO CONSTRUCTION
 Tel: (951) 250-6692
 Fax: (951) 602-2050

Hardy & Harper, Inc. is Seeking Qualified DBEs

BID DUE DATE: 2019-11-20 at 02:00

BID No.: PROJECT No. C6-0060, FEDERAL AID No. HSIPL-5956(253)

PROJECT NAME: CAJALCO ROAD COMBINED PROJECTS MEAD VALLEY AREA

AGENCY NAME: COUNTY OF RIVERSIDE TRANSPORTATION DEPARTMENT

PROJECT LOCATION: COUNTY OF RIVERSIDE, COUNTY OF RIVERSIDE, CA

SURVEY STRIPING TRUCKING / HAULING TRAFFIC CONTROL CHAIN LINK FENCING CLEAR & GRUB ELECTRICAL

We are an equal opportunity employer. The plans and specs are available for your review at our office or we can fax you the proposal schedule. Bonds will not be required from qualified subcontractors.

RETURN SECTION
<p>Visit www.dbegoodfaith.com/respond to reply with the Solicitation ID below. 1319064-46058</p>
-- OR --
<p>Fax back this invitation with your response to: (714) 444-2801 <input type="checkbox"/> Yes, we will send a fax quote by the bid date. <input type="checkbox"/> No, we are not interested. <input type="checkbox"/> Interested, but we would like more information. Please contact us at _____.</p>

This solicitation was sent by DBE GoodFaith Inc. at 11/14/2019 03:28:57 pm PST on behalf of Hardy & Harper, Inc.
 For additional information about DBE, M/WBE, DVBE, SBE and other diversity participation projects, visit www.dbegoodfaith.com

INVITATION TO BID

FROM: Hardy & Harper, Inc.
 32 Rancho Circle
 Lake Forest, CA, 92630
 Tel: (714) 444-1851
 Fax: (714) 444-2801
 ablanchard@hardyandharper.com
 CONTACT NAME: ASHLIE BLANCHARD

TO: CALIFORNIA GRINDING SPECIALTIES,
 INC. DBA AUSTIN ENTERPRISE
 Tel: (661) 589-1001
 Fax: (661) 589-9509

Hardy & Harper, Inc. is Seeking Qualified DBEs

BID DUE DATE: 2019-11-20 at 02:00

BID No.: PROJECT No. C6-0060, FEDERAL AID No. HSIPL-5956(253)

PROJECT NAME: CAJALCO ROAD COMBINED PROJECTS MEAD VALLEY AREA

AGENCY NAME: COUNTY OF RIVERSIDE TRANSPORTATION DEPARTMENT

PROJECT LOCATION: COUNTY OF RIVERSIDE, COUNTY OF RIVERSIDE, CA

SURVEY STRIPING TRUCKING / HAULING TRAFFIC CONTROL CHAIN LINK FENCING CLEAR & GRUB ELECTRICAL

We are an equal opportunity employer. The plans and specs are available for your review at our office or we can fax you the proposal schedule. Bonds will not be required from qualified subcontractors.

RETURN SECTION
Visit www.dbegoodfaith.com/respond to reply with the Solicitation ID below. 1319085-46058
-- OR --
Fax back this invitation with your response to: (714) 444-2801 <input type="checkbox"/> Yes, we will send a fax quote by the bid date. <input type="checkbox"/> No, we are not interested. <input type="checkbox"/> Interested, but we would like more information. Please contact us at _____

This solicitation was sent by DBE GoodFaith Inc. at 11/14/2019 03:27:41 pm PST on behalf of Hardy & Harper, Inc.
 For additional information about DBE, M/WBE, DVBE, SBE and other diversity participation projects, visit www.dbegoodfaith.com

INVITATION TO BID

FROM: Hardy & Harper, Inc.
 32 Rancho Circle
 Lake Forest, CA, 92630
 Tel: (714) 444-1851
 Fax: (714) 444-2801
 ablanchard@hardyandharper.com
 CONTACT NAME: ASHLIE BLANCHARD

TO: CICO ELECTRICAL CONTRACTORS INC.
 Tel: (951) 213-2229
 Fax: (951) 684-0738

Hardy & Harper, Inc. is Seeking Qualified DBEs

BID DUE DATE: 2019-11-20 at 02:00
 BID No.: PROJECT No. C6-0060, FEDERAL AID No. HSIPL-5956(253)
 PROJECT NAME: CAJALCO ROAD COMBINED PROJECTS MEAD VALLEY AREA
 AGENCY NAME: COUNTY OF RIVERSIDE TRANSPORTATION DEPARTMENT
 PROJECT LOCATION: COUNTY OF RIVERSIDE, COUNTY OF RIVERSIDE, CA

SURVEY STRIPING TRUCKING / HAULING TRAFFIC CONTROL CHAIN LINK FENCING CLEAR & GRUB ELECTRICAL

We are an equal opportunity employer. The plans and specs are available for your review at our office or we can fax you the proposal schedule. Bonds will not be required from qualified subcontractors.

RETURN SECTION
Visit www.dbegoodfaith.com/respond to reply with the Solicitation ID below. 1319100-46058
-- OR --
Fax back this invitation with your response to: (714) 444-2801 <input type="checkbox"/> Yes, we will send a fax quote by the bid date. <input type="checkbox"/> No, we are not interested. <input type="checkbox"/> Interested, but we would like more information. Please contact us at _____

This solicitation was sent by DBE GoodFaith Inc. at 11/14/2019 03:27:45 pm PST on behalf of Hardy & Harper, Inc.
 For additional information about DBE, M/WBE, DVBE, SBE and other diversity participation projects, visit www.dbegoodfaith.com

INVITATION TO BID

FROM: Hardy & Harper, Inc.
 32 Rancho Circle
 Lake Forest, CA, 92630
 Tel: (714) 444-1851
 Fax: (714) 444-2801
 ablanchard@hardyandharper.com
 CONTACT NAME: ASHLIE BLANCHARD

TO: CL SURVEYING AND MAPPING, INC.
 Tel: (909) 484-4200
 Fax: (909) 839-4504

Hardy & Harper, Inc. is Seeking Qualified DBEs

BID DUE DATE: 2019-11-20 at 02:00

BID No.: PROJECT No. C6-0060, FEDERAL AID No. HSIPL-5956(253)

PROJECT NAME: CAJALCO ROAD COMBINED PROJECTS MEAD VALLEY AREA

AGENCY NAME: COUNTY OF RIVERSIDE TRANSPORTATION DEPARTMENT

PROJECT LOCATION: COUNTY OF RIVERSIDE, COUNTY OF RIVERSIDE, CA

SURVEY STRIPING TRUCKING / HAULING TRAFFIC CONTROL CHAIN LINK FENCING CLEAR & GRUB ELECTRICAL

We are an equal opportunity employer. The plans and specs are available for your review at our office or we can fax you the proposal schedule. Bonds will not be required from qualified subcontractors.

RETURN SECTION
Visit www.dbegoodfaith.com/respond to reply with the Solicitation ID below. 1319103-46058
-- OR --
Fax back this invitation with your response to: (714) 444-2801 <input type="checkbox"/> Yes, we will send a fax quote by the bid date. <input type="checkbox"/> No, we are not interested. <input type="checkbox"/> Interested, but we would like more information. Please contact us at _____

This solicitation was sent by DBE GoodFaith Inc. at 11/14/2019 03:28:27 pm PST on behalf of Hardy & Harper, Inc.
 For additional information about DBE, M/WBE, DVBE, SBE and other diversity participation projects, visit www.dbegoodfaith.com

INVITATION TO BID

FROM: Hardy & Harper, Inc.
 32 Rancho Circle
 Lake Forest, CA, 92630
 Tel: (714) 444-1851
 Fax: (714) 444-2801
 ablanchard@hardyandharper.com
 CONTACT NAME: ASHLIE BLANCHARD

TO: CONTERA CONSTRUCTION CORP.
 Tel: (951) 695-2800
 Fax: (951) 695-2801

Hardy & Harper, Inc. is Seeking Qualified DBEs

BID DUE DATE: 2019-11-20 at 02:00
 BID No.: PROJECT No. C6-0060, FEDERAL AID No. HSIPL-5956(253)
 PROJECT NAME: CAJALCO ROAD COMBINED PROJECTS MEAD VALLEY AREA
 AGENCY NAME: COUNTY OF RIVERSIDE TRANSPORTATION DEPARTMENT
 PROJECT LOCATION: COUNTY OF RIVERSIDE, COUNTY OF RIVERSIDE, CA

SURVEY STRIPING TRUCKING / HAULING TRAFFIC CONTROL CHAIN LINK FENCING CLEAR & GRUB ELECTRICAL

We are an equal opportunity employer. The plans and specs are available for your review at our office or we can fax you the proposal schedule. Bonds will not be required from qualified subcontractors.

RETURN SECTION
<p>Visit www.dbegoodfaith.com/respond to reply with the Solicitation ID below. 1319115-46058</p>
-- OR --
<p>Fax back this invitation with your response to: (714) 444-2801 <input type="checkbox"/> Yes, we will send a fax quote by the bid date. <input type="checkbox"/> No, we are not interested. <input type="checkbox"/> Interested, but we would like more information. Please contact us at _____.</p>

This solicitation was sent by DBE GoodFaith Inc. at 11/14/2019 03:28:45 pm PST on behalf of Hardy & Harper, Inc.
 For additional information about DBE, M/WBE, DVBE, SBE and other diversity participation projects, visit www.dbegoodfaith.com

INVITATION TO BID

FROM: Hardy & Harper, Inc.

32 Rancho Circle

Lake Forest, CA, 92630

Tel: (714) 444-1851

Fax: (714) 444-2801

ablanchard@hardyandharper.com

CONTACT NAME: ASHLIE BLANCHARD

TO: DEFENCE COMPANY

Tel: (626) 338-2288

Fax: (626) 470-9723

Hardy & Harper, Inc. is Seeking Qualified DBEs

BID DUE DATE: 2019-11-20 at 02:00

BID No.: PROJECT No. C6-0060, FEDERAL AID No. HSIPL-5956(253)

PROJECT NAME: CAJALCO ROAD COMBINED PROJECTS MEAD VALLEY AREA

AGENCY NAME: COUNTY OF RIVERSIDE TRANSPORTATION DEPARTMENT

PROJECT LOCATION: COUNTY OF RIVERSIDE, COUNTY OF RIVERSIDE, CA

SURVEY STRIPING TRUCKING / HAULING TRAFFIC CONTROL CHAIN LINK FENCING CLEAR & GRUB ELECTRICAL

We are an equal opportunity employer. The plans and specs are available for your review at our office or we can fax you the proposal schedule. Bonds will not be required from qualified subcontractors.

RETURN SECTION
Visit www.dbegoodfaith.com/respond to reply with the Solicitation ID below. 1319130-46058
-- OR --
Fax back this invitation with your response to: (714) 444-2801 <input type="checkbox"/> Yes, we will send a fax quote by the bid date. <input type="checkbox"/> No, we are not interested. <input type="checkbox"/> Interested, but we would like more information. Please contact us at _____

This solicitation was sent by DBE GoodFaith Inc. at 11/14/2019 03:28:17 pm PST on behalf of Hardy & Harper, Inc.
 For additional information about DBE, M/WBE, DVBE, SBE and other diversity participation projects, visit www.dbegoodfaith.com

INVITATION TO BID

FROM: Hardy & Harper, Inc.
 32 Rancho Circle
 Lake Forest, CA, 92630
 Tel: (714) 444-1851
 Fax: (714) 444-2801
 ablanchard@hardyandharper.com
 CONTACT NAME: ASHLIE BLANCHARD

TO: DIRTY DAWGS TRUCKING
 Tel: (909) 670-9656
 Fax: (661) 266-8575

Hardy & Harper, Inc. is Seeking Qualified DBEs
 BID DUE DATE: 2019-11-20 at 02:00
 BID No.: PROJECT No. C6-0060, FEDERAL AID No. HSIPL-5956(253)
 PROJECT NAME: CAJALCO ROAD COMBINED PROJECTS MEAD VALLEY AREA
 AGENCY NAME: COUNTY OF RIVERSIDE TRANSPORTATION DEPARTMENT
 PROJECT LOCATION: COUNTY OF RIVERSIDE, COUNTY OF RIVERSIDE, CA

SURVEY STRIPING TRUCKING / HAULING TRAFFIC CONTROL CHAIN LINK FENCING CLEAR & GRUB ELECTRICAL

We are an equal opportunity employer. The plans and specs are available for your review at our office or we can fax you the proposal schedule. Bonds will not be required from qualified subcontractors.

RETURN SECTION
<p>Visit www.dbegoodfaith.com/respond to reply with the Solicitation ID below. 1319133-46058</p>
-- OR --
<p>Fax back this invitation with your response to: (714) 444-2801 <input type="checkbox"/> Yes, we will send a fax quote by the bid date. <input type="checkbox"/> No, we are not interested. <input type="checkbox"/> Interested, but we would like more information. Please contact us at _____.</p>

This solicitation was sent by DBE GoodFaith Inc. at 11/14/2019 03:28:13 pm PST on behalf of Hardy & Harper, Inc.
 For additional information about DBE, M/WBE, DVBE, SBE and other diversity participation projects, visit www.dbegoodfaith.com

INVITATION TO BID

FROM: Hardy & Harper, Inc.
 32 Rancho Circle
 Lake Forest, CA, 92630
 Tel: (714) 444-1851
 Fax: (714) 444-2801
 ablanchard@hardyandharper.com
 CONTACT NAME: ASHLIE BLANCHARD

TO: EZ LINE STRIPING CORP.
 Tel: (714) 994-1701
 Fax: (714) 994-1702

Hardy & Harper, Inc. is Seeking Qualified DBEs

BID DUE DATE: 2019-11-20 at 02:00

BID No.: PROJECT No. C6-0060, FEDERAL AID No. HSIPL-5956(253)

PROJECT NAME: CAJALCO ROAD COMBINED PROJECTS MEAD VALLEY AREA

AGENCY NAME: COUNTY OF RIVERSIDE TRANSPORTATION DEPARTMENT

PROJECT LOCATION: COUNTY OF RIVERSIDE, COUNTY OF RIVERSIDE, CA

SURVEY STRIPING TRUCKING / HAULING TRAFFIC CONTROL CHAIN LINK FENCING CLEAR & GRUB ELECTRICAL

We are an equal opportunity employer. The plans and specs are available for your review at our office or we can fax you the proposal schedule. Bonds will not be required from qualified subcontractors.

RETURN SECTION
Visit www.dbegoodfaith.com/respond to reply with the Solicitation ID below. 1319149-46058
-- OR --
Fax back this invitation with your response to: (714) 444-2801 <input type="checkbox"/> Yes, we will send a fax quote by the bid date. <input type="checkbox"/> No, we are not interested. <input type="checkbox"/> Interested, but we would like more information. Please contact us at _____

This solicitation was sent by DBE GoodFaith Inc. at 11/14/2019 03:27:31 pm PST on behalf of Hardy & Harper, Inc.
 For additional information about DBE, M/WBE, DVBE, SBE and other diversity participation projects, visit www.dbegoodfaith.com

INVITATION TO BID

FROM: Hardy & Harper, Inc.
 32 Rancho Circle
 Lake Forest, CA, 92630
 Tel: (714) 444-1851
 Fax: (714) 444-2801
 ablanchard@hardyandharper.com
 CONTACT NAME: ASHLIE BLANCHARD

TO: G & G ELECTRIC INC
 Tel: (951) 776-8099
 Fax: (951) 766-6256

Hardy & Harper, Inc. is Seeking Qualified DBEs

BID DUE DATE: 2019-11-20 at 02:00

BID No.: PROJECT No. C6-0060, FEDERAL AID No. HSIPL-5956(253)

PROJECT NAME: CAJALCO ROAD COMBINED PROJECTS MEAD VALLEY AREA

AGENCY NAME: COUNTY OF RIVERSIDE TRANSPORTATION DEPARTMENT

PROJECT LOCATION: COUNTY OF RIVERSIDE, COUNTY OF RIVERSIDE, CA

SURVEY STRIPING TRUCKING / HAULING TRAFFIC CONTROL CHAIN LINK FENCING CLEAR & GRUB ELECTRICAL

We are an equal opportunity employer. The plans and specs are available for your review at our office or we can fax you the proposal schedule. Bonds will not be required from qualified subcontractors.

RETURN SECTION
Visit www.dbegoodfaith.com/respond to reply with the Solicitation ID below. 1319161-46058
-- OR --
Fax back this invitation with your response to: (714) 444-2801 <input type="checkbox"/> Yes, we will send a fax quote by the bid date. <input type="checkbox"/> No, we are not interested. <input type="checkbox"/> Interested, but we would like more information. Please contact us at _____.

This solicitation was sent by DBE GoodFaith Inc. at 11/14/2019 03:35:07 pm PST on behalf of Hardy & Harper, Inc.
 For additional information about DBE, M/WBE, DVBE, SBE and other diversity participation projects, visit www.dbegoodfaith.com

INVITATION TO BID

FROM: Hardy & Harper, Inc.
 32 Rancho Circle
 Lake Forest, CA, 92630
 Tel: (714) 444-1851
 Fax: (714) 444-2801
 ablanchard@hardyandharper.com
 CONTACT NAME: ASHLIE BLANCHARD

TO: L & L TRUCKING
 Tel: (951) 233-1237
 Fax: (800) 451-4393

Hardy & Harper, Inc. is Seeking Qualified DBEs

BID DUE DATE: 2019-11-20 at 02:00

BID No.: PROJECT No. C6-0060, FEDERAL AID No. HSIPL-5956(253)

PROJECT NAME: CAJALCO ROAD COMBINED PROJECTS MEAD VALLEY AREA

AGENCY NAME: COUNTY OF RIVERSIDE TRANSPORTATION DEPARTMENT

PROJECT LOCATION: COUNTY OF RIVERSIDE, COUNTY OF RIVERSIDE, CA

SURVEY STRIPING TRUCKING / HAULING TRAFFIC CONTROL CHAIN LINK FENCING CLEAR & GRUB ELECTRICAL

We are an equal opportunity employer. The plans and specs are available for your review at our office or we can fax you the proposal schedule. Bonds will not be required from qualified subcontractors.

RETURN SECTION
Visit www.dbegoodfaith.com/respond to reply with the Solicitation ID below. 1319219-46058
-- OR --
Fax back this invitation with your response to: (714) 444-2801 <input type="checkbox"/> Yes, we will send a fax quote by the bid date. <input type="checkbox"/> No, we are not interested. <input type="checkbox"/> Interested, but we would like more information. Please contact us at _____

This solicitation was sent by DBE GoodFaith Inc. at 11/14/2019 03:27:47 pm PST on behalf of Hardy & Harper, Inc.
 For additional information about DBE, M/WBE, DVBE, SBE and other diversity participation projects, visit www.dbegoodfaith.com

INVITATION TO BID

FROM: Hardy & Harper, Inc.
 32 Rancho Circle
 Lake Forest, CA, 92630
 Tel: (714) 444-1851
 Fax: (714) 444-2801
 ablanchard@hardyandharper.com
 CONTACT NAME: ASHLIE BLANCHARD

TO: LEADING EDGE TRUCKING, INC.
 Tel: (714) 715-0311
 Fax: (951) 776-0900

Hardy & Harper, Inc. is Seeking Qualified DBEs

BID DUE DATE: 2019-11-20 at 02:00

BID No.: PROJECT No. C6-0060, FEDERAL AID No. HSIPL-5956(253)

PROJECT NAME: CAJALCO ROAD COMBINED PROJECTS MEAD VALLEY AREA

AGENCY NAME: COUNTY OF RIVERSIDE TRANSPORTATION DEPARTMENT

PROJECT LOCATION: COUNTY OF RIVERSIDE, COUNTY OF RIVERSIDE, CA

SURVEY STRIPING TRUCKING / HAULING TRAFFIC CONTROL CHAIN LINK FENCING CLEAR & GRUB ELECTRICAL

We are an equal opportunity employer. The plans and specs are available for your review at our office or we can fax you the proposal schedule. Bonds will not be required from qualified subcontractors.

RETURN SECTION
Visit www.dbegoodfaith.com/respond to reply with the Solicitation ID below. 1319225-46058
-- OR --
Fax back this invitation with your response to: (714) 444-2801 <input type="checkbox"/> Yes, we will send a fax quote by the bid date. <input type="checkbox"/> No, we are not interested. <input type="checkbox"/> Interested, but we would like more information. Please contact us at _____.

This solicitation was sent by DBE GoodFaith Inc. at 11/14/2019 04:33:21 pm PST on behalf of Hardy & Harper, Inc.
 For additional information about DBE, M/WBE, DVBE, SBE and other diversity participation projects, visit www.dbegoodfaith.com

INVITATION TO BID

FROM: Hardy & Harper, Inc.
 32 Rancho Circle
 Lake Forest, CA, 92630
 Tel: (714) 444-1851
 Fax: (714) 444-2801
 ablanchard@hardyandharper.com
 CONTACT NAME: ASHLIE BLANCHARD

TO: LEGEND FENCE CORPORATION
 Tel: (619) 282-6000
 Fax: (619) 282-6001

Hardy & Harper, Inc. is Seeking Qualified DBEs

BID DUE DATE: 2019-11-20 at 02:00

BID No.: PROJECT No. C6-0060, FEDERAL AID No. HSIPL-5956(253)

PROJECT NAME: CAJALCO ROAD COMBINED PROJECTS MEAD VALLEY AREA

AGENCY NAME: COUNTY OF RIVERSIDE TRANSPORTATION DEPARTMENT

PROJECT LOCATION: COUNTY OF RIVERSIDE, COUNTY OF RIVERSIDE, CA

SURVEY STRIPING TRUCKING / HAULING TRAFFIC CONTROL CHAIN LINK FENCING CLEAR & GRUB ELECTRICAL

We are an equal opportunity employer. The plans and specs are available for your review at our office or we can fax you the proposal schedule. Bonds will not be required from qualified subcontractors.

RETURN SECTION
Visit www.dbegoodfaith.com/respond to reply with the Solicitation ID below. 1319226-46058
-- OR --
Fax back this invitation with your response to: (714) 444-2801 <input type="checkbox"/> Yes, we will send a fax quote by the bid date. <input type="checkbox"/> No, we are not interested. <input type="checkbox"/> Interested, but we would like more information. Please contact us at _____

This solicitation was sent by DBE GoodFaith Inc. at 11/14/2019 03:29:24 pm PST on behalf of Hardy & Harper, Inc.
 For additional information about DBE, M/WBE, DVBE, SBE and other diversity participation projects, visit www.dbegoodfaith.com

INVITATION TO BID

FROM: Hardy & Harper, Inc.
 32 Rancho Circle
 Lake Forest, CA, 92630
 Tel: (714) 444-1851
 Fax: (714) 444-2801
 ablanchard@hardyandharper.com
 CONTACT NAME: ASHLIE BLANCHARD

TO: ROCK STRUCTURES CONSTRUCTION
 COMPANY
 Tel: (951) 371-1112
 Fax: (951) 278-2802

Hardy & Harper, Inc. is Seeking Qualified DBEs

BID DUE DATE: 2019-11-20 at 02:00
 BID No.: PROJECT No. C6-0060, FEDERAL AID No. HSIPL-5956(253)
 PROJECT NAME: CAJALCO ROAD COMBINED PROJECTS MEAD VALLEY AREA
 AGENCY NAME: COUNTY OF RIVERSIDE TRANSPORTATION DEPARTMENT
 PROJECT LOCATION: COUNTY OF RIVERSIDE, COUNTY OF RIVERSIDE, CA

SURVEY STRIPING TRUCKING / HAULING TRAFFIC CONTROL CHAIN LINK FENCING CLEAR & GRUB ELECTRICAL

We are an equal opportunity employer. The plans and specs are available for your review at our office or we can fax you the proposal schedule. Bonds will not be required from qualified subcontractors.

RETURN SECTION
<p>Visit www.dbegoodfaith.com/respond to reply with the Solicitation ID below. 1319307-46058</p>
-- OR --
<p>Fax back this invitation with your response to: (714) 444-2801 <input type="checkbox"/> Yes, we will send a fax quote by the bid date. <input type="checkbox"/> No, we are not interested. <input type="checkbox"/> Interested, but we would like more information. Please contact us at _____.</p>

This solicitation was sent by DBE GoodFaith Inc. at 11/14/2019 03:27:28 pm PST on behalf of Hardy & Harper, Inc.
 For additional information about DBE, M/WBE, DVBE, SBE and other diversity participation projects, visit www.dbegoodfaith.com

INVITATION TO BID

FROM: Hardy & Harper, Inc.
 32 Rancho Circle
 Lake Forest, CA, 92630
 Tel: (714) 444-1851
 Fax: (714) 444-2801
 ablanchard@hardyandharper.com
 CONTACT NAME: ASHLIE BLANCHARD

TO: SHE MARINE CONSTRUCTION
 Tel: (402) 541-4381
 Fax: (661) 200-7916

Hardy & Harper, Inc. is Seeking Qualified DBEs

BID DUE DATE: 2019-11-20 at 02:00

BID No.: PROJECT No. C6-0060, FEDERAL AID No. HSIPL-5956(253)

PROJECT NAME: CAJALCO ROAD COMBINED PROJECTS MEAD VALLEY AREA

AGENCY NAME: COUNTY OF RIVERSIDE TRANSPORTATION DEPARTMENT

PROJECT LOCATION: COUNTY OF RIVERSIDE, COUNTY OF RIVERSIDE, CA

SURVEY STRIPING TRUCKING / HAULING TRAFFIC CONTROL CHAIN LINK FENCING CLEAR & GRUB ELECTRICAL

We are an equal opportunity employer. The plans and specs are available for your review at our office or we can fax you the proposal schedule. Bonds will not be required from qualified subcontractors.

RETURN SECTION
Visit www.dbegoodfaith.com/respond to reply with the Solicitation ID below. 1319321-46058
-- OR --
Fax back this invitation with your response to: (714) 444-2801 <input type="checkbox"/> Yes, we will send a fax quote by the bid date. <input type="checkbox"/> No, we are not interested. <input type="checkbox"/> Interested, but we would like more information. Please contact us at _____.

This solicitation was sent by DBE GoodFaith Inc. at 11/14/2019 03:27:52 pm PST on behalf of Hardy & Harper, Inc.
 For additional information about DBE, M/WBE, DVBE, SBE and other diversity participation projects, visit www.dbegoodfaith.com

INVITATION TO BID

FROM: Hardy & Harper, Inc.
 32 Rancho Circle
 Lake Forest, CA, 92630
 Tel: (714) 444-1851
 Fax: (714) 444-2801
 ablanchard@hardyandharper.com
 CONTACT NAME: ASHLIE BLANCHARD

TO: SUPER SEAL & STRIPE, INC
 Tel: (805) 524-7345
 Fax: (805) 524-7428

Hardy & Harper, Inc. is Seeking Qualified DBEs

BID DUE DATE: 2019-11-20 at 02:00

BID No.: PROJECT No. C6-0060, FEDERAL AID No. HSIPL-5956(253)

PROJECT NAME: CAJALCO ROAD COMBINED PROJECTS MEAD VALLEY AREA

AGENCY NAME: COUNTY OF RIVERSIDE TRANSPORTATION DEPARTMENT

PROJECT LOCATION: COUNTY OF RIVERSIDE, COUNTY OF RIVERSIDE, CA

SURVEY STRIPING TRUCKING / HAULING TRAFFIC CONTROL CHAIN LINK FENCING CLEAR & GRUB ELECTRICAL

We are an equal opportunity employer. The plans and specs are available for your review at our office or we can fax you the proposal schedule. Bonds will not be required from qualified subcontractors.

RETURN SECTION
Visit www.dbegoodfaith.com/respond to reply with the Solicitation ID below. 1319329-46058
-- OR --
Fax back this invitation with your response to: (714) 444-2801 <input type="checkbox"/> Yes, we will send a fax quote by the bid date. <input type="checkbox"/> No, we are not interested. <input type="checkbox"/> Interested, but we would like more information. Please contact us at _____

This solicitation was sent by DBE GoodFaith Inc. at 11/14/2019 03:28:29 pm PST on behalf of Hardy & Harper, Inc.
 For additional information about DBE, M/WBE, DVBE, SBE and other diversity participation projects, visit www.dbegoodfaith.com

INVITATION TO BID

FROM: Hardy & Harper, Inc.
 32 Rancho Circle
 Lake Forest, CA, 92630
 Tel: (714) 444-1851
 Fax: (714) 444-2801
 ablanchard@hardyandharper.com
 CONTACT NAME: ASHLIE BLANCHARD

TO: TITAN ENGINEERING, INC.
 Tel: (951) 600-7079
 Fax: (951) 600-7289

Hardy & Harper, Inc. is Seeking Qualified DBEs

BID DUE DATE: 2019-11-20 at 02:00
 BID No.: PROJECT No. C6-0060, FEDERAL AID No. HSIPL-5956(253)
 PROJECT NAME: CAJALCO ROAD COMBINED PROJECTS MEAD VALLEY AREA
 AGENCY NAME: COUNTY OF RIVERSIDE TRANSPORTATION DEPARTMENT
 PROJECT LOCATION: COUNTY OF RIVERSIDE, COUNTY OF RIVERSIDE, CA

SURVEY STRIPING TRUCKING / HAULING TRAFFIC CONTROL CHAIN LINK FENCING CLEAR & GRUB ELECTRICAL

We are an equal opportunity employer. The plans and specs are available for your review at our office or we can fax you the proposal schedule. Bonds will not be required from qualified subcontractors.

RETURN SECTION
Visit www.dbegoodfaith.com/respond to reply with the Solicitation ID below. 1319334-46058
-- OR --
Fax back this invitation with your response to: (714) 444-2801 <input type="checkbox"/> Yes, we will send a fax quote by the bid date. <input type="checkbox"/> No, we are not interested. <input type="checkbox"/> Interested, but we would like more information. Please contact us at _____

This solicitation was sent by DBE GoodFaith Inc. at 11/14/2019 04:34:54 pm PST on behalf of Hardy & Harper, Inc.
 For additional information about DBE, M/WBE, DVBE, SBE and other diversity participation projects, visit www.dbegoodfaith.com

INVITATION TO BID

FROM: Hardy & Harper, Inc.
 32 Rancho Circle
 Lake Forest, CA, 92630
 Tel: (714) 444-1851
 Fax: (714) 444-2801
 ablanchard@hardyandharper.com
 CONTACT NAME: ASHLIE BLANCHARD

TO: TRIUMPH GEO-SYNTHETICS, INC.
 Tel: (714) 237-1550
 Fax: (714) 237-1549

Hardy & Harper, Inc. is Seeking Qualified DBEs

BID DUE DATE: 2019-11-20 at 02:00

BID No.: PROJECT No. C6-0060, FEDERAL AID No. HSIPL-5956(253)

PROJECT NAME: CAJALCO ROAD COMBINED PROJECTS MEAD VALLEY AREA

AGENCY NAME: COUNTY OF RIVERSIDE TRANSPORTATION DEPARTMENT

PROJECT LOCATION: COUNTY OF RIVERSIDE, COUNTY OF RIVERSIDE, CA

SURVEY STRIPING TRUCKING / HAULING TRAFFIC CONTROL CHAIN LINK FENCING CLEAR & GRUB ELECTRICAL

We are an equal opportunity employer. The plans and specs are available for your review at our office or we can fax you the proposal schedule. Bonds will not be required from qualified subcontractors.

RETURN SECTION
<p>Visit www.dbegoodfaith.com/respond to reply with the Solicitation ID below. 1319343-46058</p>
-- OR --
<p>Fax back this invitation with your response to: (714) 444-2801 <input type="checkbox"/> Yes, we will send a fax quote by the bid date. <input type="checkbox"/> No, we are not interested. <input type="checkbox"/> Interested, but we would like more information. Please contact us at _____.</p>

This solicitation was sent by DBE GoodFaith Inc. at 11/14/2019 03:28:42 pm PST on behalf of Hardy & Harper, Inc.
 For additional information about DBE, M/WBE, DVBE, SBE and other diversity participation projects, visit www.dbegoodfaith.com

Hardy & Harper, Inc.
32 Rancho Circle
Lake Forest, CA 92630
Tel: (714) 444-1851
Fax: (714) 444-2801

Email & Fax Solicitation Log

Project Name: CAJALCO ROAD COMBINED PROJECTS MEAD VALLEY AREA

Contract/Bid #: PROJECT No. C6-0060, FEDERAL AID No. HSIPL-5956(253)

Awarding Agency: COUNTY OF RIVERSIDE TRANSPORTATION DEPARTMENT

Log Details

- All emails and faxes were sent and tracked through DBEGoodFaith.com's automated solicitation and logging system.
- The solicitation system makes up to 5 attempts to successfully deliver a fax as long as a human does not answer the call. If a human answers the call, only 1 attempt is made.
- The solicitation system attempts to successfully deliver emails until the response from the recipient's email server requests that no other attempts be made.

Company	Fax Send Date & Delivery Status	Email Send Date & Delivery Status
A CONE ZONE, INC 1640 MARKET STREET CORONA, CA 92880 Tel: 9517349535 Fax: 9517342887 elaine@aconezone.com Cert: DBE	11/14/2019 03:27 pm PST Successful	11/14/2019 03:30 pm PST Delivered
ACM LIGHTING 201 S. MERRILL ST. CORONA, CA 92882 Tel: 9512724881 Fax: 9512724838 acmlighting@sbcglobal.net Cert: DBE	11/14/2019 03:28 pm PST Successful	11/14/2019 03:30 pm PST Delivered
ALOHA CONSTRUCTION SERVICES 27800 LAKE RIDGE DRIVE MENIFEE, CA 92585 Tel: 7604020710 Fax: 9517424690 rose@alohaconstructionservices.com Cert: DBE	11/14/2019 04:33 pm PST Failed	11/14/2019 03:30 pm PST Delivered
BE JORDAN TRUCKING 837 SANTONA CT PERRIS, CA 92571 Tel: 3106963515 Fax: 8009860277 brian@jordantrucks.com Cert: DBE	11/14/2019 03:27 pm PST Successful	11/14/2019 03:30 pm PST Delivered
BLANCO CONSTRUCTION 19320 DALLAS AVENUE RIVERSIDE, CA 92508 Tel: 9512506692 Fax: 9516022050 lawym2004@aol.com Cert: DBE	11/14/2019 03:28 pm PST Successful	11/14/2019 03:30 pm PST Delivered

C.R. GANN DEMOLITION, INC.
123 E 9TH STREET
UPLAND, CA 91786
Tel: 4052693578
Fax: None Listed
Linda@crgannremolition.com
Cert: DBE

n/a

11/14/2019
03:30 pm PST
Bounced

CALI CONSTRUCTION
8996 MIRAMAR RD,SUITE 250-16
SAN DIEGO, CA 92126
Tel: 6192082401
Fax: None Listed
ernesto@calli-sd.com
Cert: DBE

n/a

11/14/2019
03:30 pm PST
Delivered

CALIFORNIA GRINDING SPECIALTIES, INC. DBA
AUSTIN ENTERPRISE
13421 SNOW ROAD
BAKERSFIELD, CA 93314
Tel: 6615891001
Fax: 6615899509
paustin@austin-enterprise.com
Cert: DBE

11/14/2019
03:27 pm PST
Successful

11/14/2019
03:30 pm PST
Delivered

CICO ELECTRICAL CONTRACTORS INC.
1215 COLUMBIA AVENUE C4
RIVERSIDE, CA 92507
Tel: 9512132229
Fax: 9516840738
Andrea.K.Martinez@CicoEle.com
Cert: DBE

11/14/2019
03:27 pm PST
Successful

11/14/2019
03:30 pm PST
Delivered

CK ENGINEERING
27482 POWDER COURT
MENIFEE, CA 92584
Tel: 9513951950
Fax: None Listed
ckearthwork@gmail.com
Cert: DBE

n/a

11/14/2019
03:30 pm PST
Delivered

CL SURVEYING AND MAPPING, INC.
1269 WEST POMONA ROAD SUITE 108
CORONA, CA 92882
Tel: 9094844200
Fax: 9098394504
DAN@CL-SURVEY.COM
Cert: DBE

11/14/2019
03:28 pm PST
Successful

11/14/2019
03:30 pm PST
Delivered

CONTERA CONSTRUCTION CORP.
28545 OLD TOWN FRONT ST., SUITE 201
TEMECULA, CA 92590
Tel: 9516952800
Fax: 9516952801
dick@varelacompanies.com
Cert: DBE

11/14/2019
03:28 pm PST
Successful

11/14/2019
03:30 pm PST
Delivered

DEFENCE COMPANY
14528 LOS ANGELES STREET
BALDWIN PARK, CA 91706
Tel: 6263382288
Fax: 6264709723
defenceco@gmail.com
Cert: DBE

11/14/2019
03:28 pm PST
Successful

11/14/2019
03:30 pm PST
Delivered

DIRTY DAWGS TRUCKING
1094 CARDIFF WAY
BEAUMONT, CA 92223
Tel: 9096709656
Fax: 6612668575
topdirtydaws@yahoo.co.uk
Cert: DBE

11/14/2019
03:28 pm PST
Successful

11/14/2019
03:30 pm PST
Delivered

EZ LINE STRIPING CORP.
7379 ORANGETHORPE AVENUE, SUITE E.
BUENA PARK, CA 90621
Tel: 7149941701
Fax: 7149941702
ALICIAP@EZLINESTRIPING.COM
Cert: DBE

11/14/2019
03:27 pm PST
Successful

11/14/2019
03:30 pm PST
Delivered

G & G ELECTRIC INC
1525 QUADRILLE COURT
RIVERSIDE, CA 92503
Tel: 9517768099
Fax: 9517666256
chvz_gibrf@yahoo.com
Cert: DBE

11/14/2019
03:35 pm PST
Failed

11/14/2019
03:30 pm PST
Delivered

G Q TRUCKING CO.
40988 BANKHALL STREET
LAKE ELSINORE, CA 92532
Tel: 9094961343
Fax: None Listed
gqtrucking@gmail.com
Cert: DBE

n/a

11/14/2019
03:30 pm PST
Delivered

HIGH LIGHT ELECTRIC, INC.
6942 ED PERKIC ST SUITE A
RIVERSIDE, CA 92504
Tel: 9513529646
Fax: 3522498
erwin.mendoza@hleincusa.com
Cert: DBE

12/31/1969
04:00 pm PST

11/14/2019
03:30 pm PST
Delivered

L & L TRUCKING
12030 CASA LINDA PLACE
MORENO VALLEY, CA 92555
Tel: 9512331237
Fax: 8004514393
rosby_l@msn.com
Cert: DBE

11/14/2019
03:27 pm PST
Successful

11/14/2019
03:30 pm PST
Delivered

LEADING EDGE TRUCKING, INC.
17130 VAN BUREN BLVD #170
RIVERSIDE, CA 92504
Tel: 7147150311
Fax: 9517760900
chris.weems@aol.com
Cert: DBE

11/14/2019
04:33 pm PST
Failed

11/14/2019
03:30 pm PST
Delivered

LEGEND FENCE CORPORATION
3559 VISTA AVENUE
LEMON GROVE, CA 91945
Tel: 6192826000
Fax: 6192826001
lupita@legendfencecorp.com
Cert: DBE

11/14/2019
03:29 pm PST
Failed

11/14/2019
03:30 pm PST
Delivered

MEX ELECTRIC
10989 KAY JAY STREET
RIVERSIDE, CA 92503
Tel: 9514272838
Fax: None Listed
estimating@mbemex.com
Cert: DBE

n/a

11/14/2019
03:30 pm PST
Delivered

MICHAEL SANCHEZ SURVEYING & INSPECTIONS, INC.
155 N CAWSTON AVE, #205
HEMET, CA 92545
Tel: 9516346866
Fax: None Listed
sanchezmikea@yahoo.com
Cert: DBE

n/a

11/14/2019
03:30 pm PST
Delivered

NATIVE AMERICAN ELECTRIC, INC.
43415 CASTILE CANYON ROAD
SAN JACINTO, CA 92583
Tel: 2086910887
Fax: None Listed
daniel@naelectric.net
Cert: DBE

n/a

11/14/2019
03:30 pm PST
Delivered

ROCK STRUCTURES CONSTRUCTION COMPANY
11126 SILVERTON CT.
CORONA, CA 92881
Tel: 9513711112
Fax: 9512782802
rockstructures@sbcglobal.net
Cert: DBE

11/14/2019
03:27 pm PST
Successful

11/14/2019
03:30 pm PST
Delivered

SHE MARINE CONSTRUCTION
4571 LAKE ISABELLS BLVD, #5
LAKE ISABELLA, CA 92324
Tel: 4025414381
Fax: 6612007916
rebecca@wersimcs.com
Cert: DBE

11/14/2019
03:27 pm PST
Successful

11/14/2019
03:30 pm PST
Delivered

SUPER SEAL & STRIPE, INC
310 A STREET
FILLMORE, CA 93015
Tel: 8055247345
Fax: 8055247428
brenda@supersealandstripe.com
Cert: DBE

11/14/2019
03:28 pm PST
Successful

11/14/2019
03:30 pm PST
Delivered

TITAN ENGINEERING, INC.
36529 CREEKWOOD COURT
MURRIETA, CA 92562
Tel: 9516007079
Fax: 9516007289
peter.parra@titanengineeringinc.com
Cert: DBE

11/14/2019
04:34 pm PST
Failed

11/14/2019
03:30 pm PST
Delivered

TRIUMPH GEO-SYNTHETICS, INC.
1325 N. BLUE GUM ST.
ANAHEIM, CA 92806
Tel: 7142371550
Fax: 7142371549
sales@triumphgeo.com
Cert: DBE

11/14/2019
03:28 pm PST
Successful

11/14/2019
03:30 pm PST
Delivered

WESTERN ELECTRICAL CONTRACTING, INC.
29916 CIRCINUS STREET
MURRIETA, CA 92563
Tel: 6192460387
Fax: None Listed
omar@wecincorporated.com
Cert: DBE

n/a

11/14/2019
03:30 pm PST
Delivered

Hardy & Harper, Inc.
32 Rancho Circle
Lake Forest, CA 92630
Tel: (714) 444-1851
Fax: (714) 444-2801

Ad Proofs

Project Name: CAJALCO ROAD COMBINED PROJECTS
MEAD VALLEY AREA

Contract/Bid #: PROJECT No. C6-0060, FEDERAL AID No.
HSIPL-5956(253)

Awarding Agency: COUNTY OF RIVERSIDE
TRANSPORTATION DEPARTMENT

Focus Journal Ad

Publication: DBE GoodFaith (DBEGoodFaith.com)

Published On: 11/14/2019 @ 02:48:09 PM PST

Expired On: 11/20/2019 @ 11:59:59 PM PST

Messages Notifications Sent To: ablanchard@hardyandharper.com

Published At: https://www.dbegoodfaith.com/good-faith-ad.php?ad_adid=46058&co_name=Hardy+%26+Harper%2C+Inc.



Hardy & Harper, Inc.
asphalt paving contractor

Hardy & Harper, Inc.

Is seeking qualified DBEs

Project Name

CAJALCO ROAD COMBINED PROJECTS MEAD VALLEY AREA

Bid/Contract #

PROJECT No. C6-0060, FEDERAL AID No. HSIPL-5956(253)

Awarding Agency

COUNTY OF RIVERSIDE TRANSPORTATION DEPARTMENT

Project Location

COUNTY OF RIVERSIDE, COUNTY OF RIVERSIDE County, CA

Bid Date

11/20/2019 at 02:00

Project Details

**SURVEY
STRIPING
TRUCKING / HAULING
TRAFFIC CONTROL
CHAIN LINK FENCING
CLEAR & GRUB
ELECTRICAL**

Get in Touch

Outreach Coordinator

ASHLIE BLANCHARD

Telephone

(714) 444-1851

Fax

(714) 444-2801

Address

**32 Rancho Circle
Lake Forest, CA 92630**

[Send a message](#)

We are an equal opportunity employer. The plans and specs are available for your review at our office or we can fax you the proposal schedule. Bonds will not be required from qualified subcontractors.

Trade Journal Ad

Publication: DBE Journal (DBEJournal.com)

Published On: 11/14/2019 @ 02:48:09 PM PST

Expired On: 11/20/2019 @ 11:59:59 PM PST

Published At:

http://dbejournal.com/index.php?show_ad=46058&ad_project_name=CAJALCO+ROAD+COMBINED+PROJECTS+MEAD+VALLEY+AREA&co_name=Hardy+%26+Harper%2C+Inc.



Outreach Coordinator

ASHLIE BLANCHARD

Contact Information

32 Rancho Circle
Lake Forest, CA 92630

Telephone

(714) 444-1851

Fax

(714) 444-2801

Hardy & Harper, Inc. is seeking qualified DBEs

Project Name

CAJALCO ROAD COMBINED PROJECTS MEAD VALLEY AREA

Bid/Contract

PROJECT No. C6-0060, FEDERAL AID No. HSIPL-5956(253)

Awarding Agency

COUNTY OF RIVERSIDE TRANSPORTATION DEPARTMENT

Project Location

COUNTY OF RIVERSIDE, COUNTY OF RIVERSIDE County, CA

Bid Date

11/20/2019 at 02:00

Project Details

SURVEY STRIPING TRUCKING / HAULING TRAFFIC CONTROL CHAIN
LINK FENCING CLEAR & GRUB ELECTRICAL

We are an equal opportunity employer. The plans and specs are available for your review at our office or we can fax you the proposal schedule. Bonds will not be required from qualified subcontractors.

Tweet

Published On: 11/14/2019 @ 02:48:09 PM PST
Published At: <https://twitter.com/dbegoodfaith>

 **DBEGoodFaith.com**
@dbegoodfaith

Follow



Hardy & Harper, Inc. is seeking DBEs in
COUNTY OF RIVERSIDE ...
dbegoodfaith.com/good-faith-ad....

02:48 PM - 14 Nov 2019





Hardy & Harper, Inc.

asphalt paving contractor

STATE LIC. Number 215952

COPY

December 23, 2019

County of Riverside Transportation Department
14th Street Transportation Annex
3525 14th Street
Riverside, CA 92501

Attn: Joel Jimenez, Senior Civil Engineer
County of Riverside Transportation Department
Contracts / Bidding Unit

Re: Cajalco Road Combined Projects
Mead Valley Area
Project No. C6-0060, Federal Aid No. HSIPL 5956 (253)
C7-0035, C8-0079 and ZDST10

Subj: Relief of Bid

Gentlemen:

Pursuant to California Public Contract Code 5103, Hardy & Harper, Inc. is hereby requesting to be relieved of the above referenced bid, which bid on Wednesday, December 18, 2019 at 2:00 PM.

We have discovered that a mathematical mistake was made on the Roadway Excavation Bid Items 42, 43, 75 & 83, as well as the Hot Mix Asphalt Bid Items 48, 76, 84 & 108.

We inadvertently did not mathematically include the Trucking and Disposal for the Roadway Excavation when finalizing these bid items. These items included the labor and equipment needed to perform the work, but not the trucking & disposal of the material. The breakdown of the mathematical mistake would amount to a shortfall as follows:

➤ Bid Item No. 42, 43, 75 & 83	<u>9,285 CY x \$ 27.00 = \$ 250,695.00</u>
○ Trucking of Uncl. Excav. Material	9,285 CY x \$ 15.00 = \$ 139,275.00
○ Disposal of Uncl. Excav. Material	9,285 CY x \$ 12.00 = \$ 111,420.00

In addition, we inadvertently did not mathematically include the Hauling of the Hot Mix Asphalt when finalizing these bid items. These items included the labor and equipment needed to perform the work, but not the hauling of the material. The breakdown of the mathematical mistake would amount to a shortfall as follows:

- Bid Item No. 48, 76 & 108 12,970 TN x \$9.23 = \$ 119,713.10
 - Hauling of Hot Mix Asphalt 12,970 TN x \$9.23 = \$ 119,713.10


This calculates into \$370,408.10 of cost that was not included in our bid. With this amount being accounted for, our bid should have been \$5,080,488.10 and not \$4,710,080.00 as submitted.

In our request for "Relief of Bid", we have shown the following grounds for relief as follows:

- ❖ A mistake was made.
- ❖ The mistake made the bid materially different than we intended it to be.
- ❖ The mistake was made in filling out the bid and not due to error in judgement or to carelessness in inspecting the site of the work, or in reading the plans or specifications.

We respectfully request to be relieved of this Bid and request that our Bid Bond be returned. Should you have any questions, please call (714) 444-1851.

Sincerely,


Cody Gawryluk
Sr. Estimator

Riverside County Transportation Department
Summary of Bids

PROJECT: Cajalco Road Combined Projects
Mead Valley Area

Project No. C6-0060, Federal Aid No. HSIPL 5956 (253),
C7-0035, C8-0079, and ZDST10

Advertised: October 8, 2019 (Agenda Item: 3.36)
Addenda: 1 (10/24/19), 2 (10/31/19), 3 (11/14/19), 4 (12/3/19), 5 (12/18/19), 6 (12/12/19)
Bids Open: 2 pm Date: Wednesday, December 18, 2019

Company Name	BASE BID SCH. 1 CAJALCO ROAD SHEETWORK PROJECT Brown St to Bay St	BASE BID SCH. 2 CAJALCO ROAD RESURFACING WORK Brown St to Bay St	BASE BID SCH. 3 TRAFFIC SIGNALS At Day St and At Alexander St	ALTERNATIVE BID SCH. 1 Striped Facilities Adjustments	ALTERNATIVE BID SCH. 2 SIGNAL BOX COLLECTOR Facilities Adjustments	BASE BID SCH. 4 CAJALCO ROAD RESURFACING PROJECT Alexander St to Brown St	BASE BID SCH. 5 WASHINGTON STREET YARD RESURFACING PROJECT	Project Total
COUNTY'S ESTIMATE	3,075,837.50	575,925.00	236,370.00	900.00	N/A	363,950.00	241,965.00	\$4,494,947.50
1 Hardy & Harper, Inc	3,352,000.00	530,000.00	245,000.00	2,000.00	N/A	311,000.00	260,000.00	\$4,700,000.00
2 Griffith Company	3,846,959.50	563,002.50	280,688.00	3,200.00	N/A	418,398.00	287,687.00	\$5,399,935.00
3 All American Asphalt	4,299,643.20	637,098.00	271,400.00	5,500.00	N/A	373,152.00	334,954.00	\$5,921,747.20
4 Beador Construction Co., Inc.	4,873,882.40	550,248.50	265,000.00	23,300.00	N/A	470,015.40	283,067.00	\$6,465,513.30
5 RJ Noble Company	4,947,938.40	590,046.25	330,000.00	2,500.00	N/A	564,670.00	219,714.60	\$6,654,869.25
Average Bid Prices	\$4,264,084.70	\$574,079.05	\$278,417.60	\$7,300.00	N/A	\$427,447.08	\$277,084.52	\$5,828,412.95

COPY

Riverside County Transportation Department
Summary of Bids

PROJECT: Cajalco Road Combined Projects
Mead Valley Area

Advised: October 8, 2019 (Agenda Item: 3.36)

Addenda: 1 (10/24/2019), 2 (10/31/2019), 3 (1/14/2019), 4 (12/3/2019), 5 (12/18/2019), 6 (12/12/2019)

Bids Open: 2 pm Date: Wednesday, December 18, 2019

Project No. C6-0060, Federal Aid No. HSIPL 5956 (253), C7-0035,
 C8-0079, and ZDST10

ITEM NO.	ITEM CODE	CONTRACT ITEM	Like Bid Item	UNITS	QUANTITY	UNIT PRICE	ENG ESTIMATE	BID UNIT PRICE	BID ESTIMATE
1	760090	MOBILIZATION, DEMOBILIZATION, AND FINAL CLEANUP		LS	1	150,000.00	150,000.00	150,000.00	150,000.00
2	000001	ITEM DELETED PER ADDENDUM No. 3							
3	000001	ITEM DELETED PER ADDENDUM No. 3							
4	000001	ITEM DELETED PER ADDENDUM No. 3							
5	011513	SAWCUT ASPHALT CONCRETE PAVEMENT		LF	16,190	4.75	76,902.50	1.10	17,809.00
6	017305	MINOR CONCRETE (CURB AND GUTTER) (CRS 201) [TYPE A-8]		LF	2,066	18.00	37,188.00	42.65	88,114.90
7	000001	ITEM DELETED PER ADDENDUM No. 5							
8	017309	MINOR CONCRETE (TYPE "D" CURB) (CRS 204)		LF	236	12.00	2,832.00	42.65	10,065.40
9	037300	MINOR CONCRETE (RETAINING CURB, H=8")		LF	120	15.00	1,800.00	42.65	5,118.00
10	017315	MINOR CONCRETE (CURB RAMP) (CRS 403 - CASE A AND B CASE MODIFIED)		EA	8	2,500.00	20,000.00	4,000.00	32,000.00
11	017316	MINOR CONCRETE (CURB RAMP) (CRS 403 - CASE B)		EA	6	2,500.00	15,000.00	4,000.00	24,000.00
11.A	037301	MINOR CONCRETE (CURB RAMP) [CALTRANS A88B, CASE CM]		EA	1	2,000.00	2,000.00	4,000.00	4,000.00
12	018001	FENCE (INSTALL WROUGHT IRON FENCE)		LF	68	250.00	17,000.00	215.00	14,620.00
13	066102	DUST ABATEMENT		LS	1	10,000.00	10,000.00	35,000.00	35,000.00
14	000001	ITEM DELETED PER ADDENDUM No. 3							
15	074020	WATER POLLUTION CONTROL		LS	1	20,000.00	20,000.00	20,000.00	20,000.00
16	080050	PROGRESS SCHEDULE (CRITICAL PATH METHOD)		LS	1	5,000.00	5,000.00	5,000.00	5,000.00
17	120100	TRAFFIC CONTROL SYSTEM		LS	1	40,000.00	40,000.00	50,000.00	50,000.00
18	128651	PORTABLE CHANGEABLE MESSAGE SIGN		EA	20	4,500.00	90,000.00	3,200.00	64,000.00
19	150608	REMOVE CHAIN LINK FENCE		LF	2,440	10.00	24,400.00	8.00	19,520.00
20	000001	ITEM DELETED PER ADDENDUM No. 3							
21	153140	REMOVE CONCRETE SIDEWALK		SQYD	240	35.00	8,400.00	30.00	7,200.00
22	150605	REMOVE FENCE (WROUGHT IRON)		LF	49	20.00	980.00	35.00	1,715.00
23	150620	REMOVE GATE		EA	2	700.00	1,400.00	800.00	1,600.00
24	000001	ITEM DELETED PER ADDENDUM No. 3							
25	000001	ITEM DELETED PER ADDENDUM No. 3							
26	000001	ITEM DELETED PER ADDENDUM No. 3							
27	820410	SALVAGE ROADSIDE SIGN	Like 7	EA	2	200.00	400.00	100.00	200.00
28	150809	REMOVE CULVERT (LF)		LF	133	40.00	5,320.00	30.00	3,990.00
29	150820	REMOVE INLET		EA	1	500.00	500.00	2,000.00	2,000.00
30	031500	RELOCATE BUS BENCH / BUS BENCH AND SHELTER		EA	5	600.00	3,000.00	1,500.00	7,500.00
31	152370	RELOCATE AND INSTALL MAILBOX		EA	9	150.00	1,350.00	500.00	4,500.00

**Riverside County Transportation Department
Summary of Bids**

PROJECT: Cajalco Road Combined Projects
Mead Valley Area

Advertised: October 8, 2019 (Agenda Item: 3.36)

Addenda: 1 (10/24/2019), 2 (10/31/2019), 3 (11/14/2019), 4 (12/3/2019), 5 (12/18/2019), 6 (12/12/2019)

Bids Open: 2 pm Date: Wednesday, December 18, 2019

Project No. C6-0060, Federal Aid No. HS1PL 5956 (253), C7-0035,
C8-0079, and ZDST10

BASE BID SCHEDULE 1 - CAJALCO ROAD INTERIM SAFETY PROJECT: Brown St to Day St		CONTRACT ITEM	Like Bid Item	UNITS	QUANTITY	UNIT PRICE	COUNTY'S ESTIMATE			BID UNIT PRICE	BID ESTIMATE	
ITEM NO.	ITEM CODE						ENG ESTIMATE	UNIT PRICE	ENG ESTIMATE			
32	152386	RELOCATE ROADSIDE SIGN-ONE POST	----	EA	15	250.00	3,750.00	185.00	2,775.00	1	185.00	2,775.00
33	152387	RELOCATE ROADSIDE SIGN-TWO POST	----	EA	1	350.00	350.00	400.00	400.00		400.00	400.00
34	153120	REMOVE CONCRETE [PAD]	----	SF	254	10.00	2,540.00	7.00	1,778.00		7.00	1,778.00
35	153121	REMOVE CONCRETE (DITCH)	----	SQFT	2,250	25.00	56,250.00	6.50	14,625.00		6.50	14,625.00
36	031501	REMOVE BOLLARD	----	EA	8	100.00	800.00	400.00	3,200.00		400.00	3,200.00
37	031502	REMOVE CONCRETE DRIVEWAY	----	SQFT	149	500.00	74,500.00	9.00	1,341.00		9.00	1,341.00
38	155231	CULVERT SLURRY-CEMENT BACKFILL (MOD)	----	CY	25	300.00	7,500.00	300.00	7,500.00		300.00	7,500.00
39	153215	REMOVE CONCRETE (CURB AND GUTTER)	----	LF	579	10.00	5,790.00	19.00	11,001.00		19.00	11,001.00
40	160101	CLEARING AND GRUBBING	----	LS	1	25,000.00	25,000.00	10,000.00	10,000.00		10,000.00	10,000.00
41	170101	DEVELOP WATER SUPPLY	----	LS	1	20,000.00	20,000.00	20,000.00	20,000.00		20,000.00	20,000.00
42	190101 (F)	ROADWAY EXCAVATION	Like 1	CY	8,310	25.00	207,750.00	53.00	440,430.00		53.00	440,430.00
42.A	190185	SHOULDER BACKING	Like 9	LF	9,730	5.00	48,650.00	3.10	30,163.00		3.10	30,163.00
43	194001	DITCH EXCAVATION	----	CY	185	100.00	18,500.00	53.00	9,805.00		53.00	9,805.00
44	198010 (F)	IMPORTED BORROW	----	CY	1,630	35.00	57,050.00	34.00	55,420.00		34.00	55,420.00
45	200114	ROCK BLANKET	----	SQYD	604	45.00	27,180.00	135.00	81,540.00		135.00	81,540.00
46	220101	FINISHING ROADWAY	----	LS	1	10,000.00	10,000.00	10,000.00	10,000.00		10,000.00	10,000.00
47	260201	CLASS 2 AGGREGATE BASE	----	CY	4,820	65.00	313,300.00	51.00	245,820.00		51.00	245,820.00
48	390132	HOT MIX ASPHALT (TYPE A)	Like 2	TON	6,850	85.00	582,250.00	84.00	575,400.00		84.00	575,400.00
49	394076	PLACE HOT MIX ASPHALT DIKE (TYPE E) [CALTRANS A87B]	----	LF	1,500	2.50	3,750.00	5.00	7,500.00		5.00	7,500.00
50	394090	PLACE HOT MIX ASPHALT (MISCELLANEOUS AREA) [OVERSIDE DRAIN]	----	SQYD	35	155.00	5,425.00	35.00	1,225.00		35.00	1,225.00
51	401050	JOINTED PLAIN CONCRETE PAVEMENT	----	CY	260	450.00	117,000.00	590.00	153,400.00		590.00	153,400.00
52	510501	MINOR CONCRETE (MODIFIED CURB OUTLET) [CRS 308]	----	EA	1	5,000.00	5,000.00	8,500.00	8,500.00		8,500.00	8,500.00
53	510502	MINOR CONCRETE (MINOR STRUCTURE) [HEADWALL]	----	CY	15	1,000.00	15,000.00	7,500.00	112,500.00		7,500.00	112,500.00
54	566011	ROADSIDE SIGN - ONE POST	Like 3	EA	13	250.00	3,250.00	260.00	3,380.00		260.00	3,380.00
55	650018	24" REINFORCED CONCRETE PIPE (RCP)	----	LF	144	120.00	17,280.00	350.00	50,400.00		350.00	50,400.00
56	665037	36" CORRUGATED STEEL PIPE (.079" THICK)	----	LF	96	220.00	21,120.00	315.00	30,240.00		315.00	30,240.00
57	667005	21" X 15" CORRUGATED STEEL PIPE ARCH (.079" THICK) (18" EQUIVALENT)	----	LF	100	250.00	25,000.00	230.00	23,000.00		230.00	23,000.00
58	706376	21" X 15" ALTERNATIVE FLARED END PIPE ARCH SECTION	----	EA	5	700.00	3,500.00	1,600.00	8,000.00		1,600.00	8,000.00
59	017302	MINOR CONCRETE (CROSS-GUTTER) (CRS 209) [AND SPANDRELS]	----	CY	190	500.00	95,000.00	535.00	101,650.00		535.00	101,650.00
59.A	731516	MINOR CONCRETE (DRIVEWAY)	----	CY	27	700.00	18,900.00	535.00	14,445.00		535.00	14,445.00
60	731521	MINOR CONCRETE (SIDEWALK) [CRS 401 - 6']	----	CY	198	350.00	69,300.00	535.00	105,930.00		535.00	105,930.00

**Riverside County Transportation Department
Summary of Bids**

**PROJECT: Cajalco Road Combined Projects
Mead Valley Area**

Advertised: October 8, 2019 (Agenda Item: 3.36)

Addenda: 1 (10/24/2019), 2 (10/31/2019), 3 (11/14/2019), 4 (12/3/2019), 5 (12/18/2019), 6 (12/12/2019)

Bids Open: 2 pm Date: Wednesday, December 18, 2019

Project No. C6-0060, Federal Aid No. HSIPL 5956 (253), C7-0035,
C8-0079, and ZDST10

BASE BID SCHEDULE 1 - CAJALCO ROAD INTERIM SAFETY PROJECT: Brown St to Day St		COUNTY'S ESTIMATE				Hardy & Harper, Inc Lake Forest, CA 92630			
ITEM NO.	ITEM CODE	CONTRACT ITEM	Like Bid Item	UNITS	QUANTITY	UNIT PRICE	ENG ESTIMATE	BID UNIT PRICE	BID ESTIMATE
61	800360	CHAIN LINK FENCE (TYPE CL-6)	-----	LF	2,103	15.00	31,545.00	42.00	88,326.00
62	802580	12' CHAIN LINK GATE (TYPE CL-6) [SWING GATE]	-----	EA	1	1,600.00	1,600.00	2,000.00	2,000.00
63	802620	15' CHAIN LINK GATE (TYPE CL-6) [SWING GATE]	-----	EA	6	1,800.00	10,800.00	2,000.00	12,000.00
64	802620	16' CHAIN LINK GATE (TYPE CL-6) [SWING GATE]	-----	EA	1	2,000.00	2,000.00	2,000.00	2,000.00
65	832005	MIDWEST GUARDRAIL SYSTEM	-----	LF	172	25.00	4,300.00	33.49	5,760.00
66	839585	ALTERNATIVE FLARED TERMINAL SYSTEM	-----	EA	2	3,000.00	6,000.00	4,000.00	8,000.00
67	840501	THERMOPLASTIC TRAFFIC STRIPE	-----	LF	100	1.00	100.00	3.00	300.00
68	840515	THERMOPLASTIC PAVEMENT MARKING	Like 4	SQFT	2,198	5.00	10,990.00	4.50	9,891.00
69	000001	ITEM DELETED PER ADDENDUM No. 3	-----	-----	-----	-----	-----	-----	-----
70	840656	PAINT TRAFFIC STRIPE (2-COAT)	Like 5	LF	27,470	0.50	13,735.00	0.36	9,889.20
71	850111	PAVEMENT MARKER (RETROREFLECTIVE)	Like 6	EA	1,110	4.00	4,440.00	3.75	4,162.50
72	860201	SIGNAL AND LIGHTING (BROWN ST)	-----	LS	1	235,600.00	235,600.00	213,986.80	213,986.80
73	860201	SIGNAL AND LIGHTING (CLARK ST)	-----	LS	1	269,660.00	269,660.00	230,000.00	230,000.00
73-A	013908	ASPHALT CONCRETE DRIVEWAY	Like 8	SQFT	18,182	5.00	90,910.00	3.10	56,384.20
BASE BID SCHEDULE 1 TOTAL							3,075,837.50		3,352,000.00

BASE BID SCHEDULE 2 - CAJALCO ROAD RESURFACING WORK: Brown St to Day St		COUNTY'S ESTIMATE				Hardy & Harper, Inc Lake Forest, CA 92630			
ITEM NO.	ITEM CODE	CONTRACT ITEM	Like Bid Item	UNITS	QUANTITY	UNIT PRICE	ENG ESTIMATE	BID UNIT PRICE	BID ESTIMATE
74	398200	COLD PLANE ASPHALT CONCRETE PAVEMENT	-----	SQYD	22,505	5.00	112,525.00	2.30	51,761.50
75	190101 (F)	ROADWAY EXCAVATION	Like 1	CY	620	25.00	15,500.00	53.00	32,860.00
76	390132	HOT MIX ASPHALT (TYPE A)	Like 2	TON	4,740	85.00	402,900.00	84.00	398,160.00
77	000001	ITEM DELETED PER ADDENDUM No. 3	-----	-----	-----	-----	-----	-----	-----
77-A	414111	ROUT AND SEAL RANDOM CRACKS	-----	LS	1	15,000.00	15,000.00	17,218.50	17,218.50
77-B	010602	MISCELLANEOUS WORK (AS DIRECTED)	-----	FA	1	30,000.00	30,000.00	30,000.00	30,000.00
BASE BID SCHEDULE 2 TOTAL							575,925.00		530,000.00

**Riverside County Transportation Department
Summary of Bids**

PROJECT: Cajalco Road Combined Projects
Mead Valley Area

Advertised: October 8, 2019 (Agenda Item: 3.36)

Addenda: 1 (10/24/2019), 2 (10/31/2019), 3 (11/14/2019), 4 (12/3/2019), 5 (12/18/2019), 6 (12/12/2019)

Bids Open: 2 pm Date: Wednesday, December 18, 2019

Project No. C6-0060, Federal Aid No. HS1PL 5956 (253), C7-0035,
C8-0079, and ZDST10

COUNTY'S ESTIMATE		COUNTY'S ESTIMATE		COUNTY'S ESTIMATE					
ITEM NO.	ITEM CODE	CONTRACT ITEM	Like Bid Item	UNITS	QUANTITY	UNIT PRICE	ENG ESTIMATE	BID UNIT PRICE	BID ESTIMATE
78	860201	SIGNAL AND LIGHTING (ALEXANDER ST)	N/A	LS	1	43,560.00	43,560.00	30,000.00	30,000.00
79	860201	SIGNAL AND LIGHTING (DAY ST)	N/A	LS	1	192,810.00	192,810.00	215,000.00	215,000.00
BASE BID SCHEDULE 3 TOTAL							236,370.00		245,000.00
ITEMS 78 - 79									

ALTERNATIVE BID SCHEDULE 1 - EASTERN MUNICIPAL WATER DISTRICT FACILITIES ADJUSTMENTS

ITEM NO.	ITEM CODE	CONTRACT ITEM	Like Bid Item	UNITS	QUANTITY	UNIT PRICE	ENG ESTIMATE	BID UNIT PRICE	BID ESTIMATE
80	152440	ADJUST MANHOLE TO GRADE	N/A	EA	1	900.00	900.00	2,000.00	2,000.00
81	000001	ITEM DELETED PER ADDENDUM No. 3							
ALTERNATIVE BID SCHEDULE 1 TOTAL							900.00		2,000.00
ITEMS 80 - 81									

ALTERNATIVE BID SCHEDULE 2 - SOCIAL GAS COMPANY FACILITIES ADJUSTMENTS

ITEM NO.	ITEM CODE	CONTRACT ITEM	Like Bid Item	UNITS	QUANTITY	UNIT PRICE	ENG ESTIMATE	BID UNIT PRICE	BID ESTIMATE
82	000001	ITEM DELETED PER ADDENDUM No. 3							
ALTERNATIVE BID SCHEDULE 2 TOTAL							N/A		N/A
ITEM 82									

BASE BID SCHEDULE 4 - CAJALCO ROAD RESURFACING PROJECT - Alexander Street to Brown Street

ITEM NO.	ITEM CODE	CONTRACT ITEM	Like Bid Item	UNITS	QUANTITY	UNIT PRICE	ENG ESTIMATE	BID UNIT PRICE	BID ESTIMATE
83	190101 (F)	ROADWAY EXCAVATION	Like 1	CY	170	25.00	4,250.00	53.00	9,010.00
84	390132	HOT MIX ASPHALT (TYPE A)	Like 2	TON	1,380	85.00	117,300.00	84.00	115,920.00
85	820840	ROADSIDE SIGN - ONE POST	Like 3	EA	1	250.00	250.00	260.00	260.00
86	840515	THERMOPLASTIC PAVEMENT MARKING	Like 4	SQFT	130	5.00	650.00	4.50	585.00
87	840656	PAINT TRAFFIC STRIPE (2-COAT)	Like 5	LF	6,000	0.50	3,000.00	0.36	2,160.00
88	810230	PAVEMENT MARKER (RETROREFLECTIVE)	Like 6	EA	200	4.00	800.00	3.75	750.00
89	100100	DEVELOP WATER SUPPLY		LS	1	5,000.00	5,000.00	5,000.00	5,000.00
90	120100	TRAFFIC CONTROL SYSTEM		LS	1	50,000.00	50,000.00	13,785.00	13,785.00
91	130200	PREPARE WATER POLLUTION CONTROL PROGRAM		LS	1	5,000.00	5,000.00	5,000.00	5,000.00
92	170103	CLEARING AND GRUBBING		LS	1	5,000.00	5,000.00	5,000.00	5,000.00
93	066100	DUST ABATEMENT		LS	1	5,000.00	5,000.00	5,000.00	5,000.00
94	414111	ROUT AND SEAL RANDOM CRACKS		LS	1	10,000.00	10,000.00	10,000.00	10,000.00
95	190185	SHOULDER BACKING	Like 9	LF	3,700	5.00	18,500.00	3.10	11,470.00

**Riverside County Transportation Department
Summary of Bids**

PROJECT: Cajalco Road Combined Projects
Mead Valley Area

Advertised: October 8, 2019 (Agenda Item: 3.36)

Addenda: 1 (10/24/2019), 2 (10/31/2019), 3 (11/14/2019), 4 (12/3/2019), 5 (12/18/2019), 6 (12/12/2019)

Bids Open: 2 pm Date: Wednesday, December 18, 2019

Project No. C6-0060, Federal Aid No. HSIPL 5956 (253), C7-0035,
C8-0079, and ZDST10

BASE BID SCHEDULE 4 - CAJALCO ROAD RESURFACING PROJECT: Alexander Street to Brown Street		COUNTY'S ESTIMATE			1				
ITEM NO.	ITEM CODE	CONTRACT ITEM	Like Bid Item	UNITS	QUANTITY	UNIT PRICE	ENG ESTIMATE	BID UNIT PRICE	BID ESTIMATE
96	013908	ASPHALT CONCRETE DRIVEWAY	Like 8	SQFT	8,000	5.00	40,000.00	3.10	24,800.00
97	394090	PLACE HOT MIX ASPHALT (MISCELLANEOUS AREA)	-----	SQYD	13	200.00	2,600.00	80.00	1,040.00
98	000001	ITEM DELETED PER ADDENDUM No. 3	-----	-----	-----	-----	-----	-----	-----
99	820410	SALVAGE ROADSIDE SIGN	Like 7	EA	1	200.00	200.00	100.00	100.00
100	846035	REMOVE THERMOPLASTIC PAVEMENT MARKING	-----	SQFT	280	5.00	1,400.00	4.00	1,120.00
101	010602	MISCELLANEOUS WORK (AS DIRECTED)	-----	FA	1	30,000.00	30,000.00	30,000.00	30,000.00
101.A	066105	RESIDENT ENGINEERS OFFICE	-----	LS	1	15,000.00	15,000.00	20,000.00	20,000.00
101.B	066061	CONSTRUCTION ZONE ENHANCEMENT ENFORCEMENT PROGRAM (COZEEP)	-----	FA	1	50,000.00	50,000.00	50,000.00	50,000.00
BASE BID SCHEDULE 4 TOTAL							363,950.00		311,000.00

Hardy & Harper, Inc
Lake Forest, CA 92630

BASE BID SCHEDULE 5 - WASHINGTON STREET YARD RESURFACING PROJECT

ITEM NO.	ITEM CODE	CONTRACT ITEM	Like Bid Item	UNITS	QUANTITY	UNIT PRICE	ENG ESTIMATE	BID UNIT PRICE	BID ESTIMATE
102	100100	DEVELOP WATER SUPPLY	N/A	LS	1	5,000.00	5,000.00	5,000.00	5,000.00
103	120100	TRAFFIC CONTROL SYSTEM	N/A	LS	1	5,000.00	5,000.00	5,000.00	5,000.00
104	130200	PREPARE WATER POLLUTION CONTROL PROGRAM	N/A	LS	1	5,000.00	5,000.00	5,000.00	5,000.00
105	066100	DUST ABATEMENT	N/A	LS	1	5,000.00	5,000.00	2,582.50	2,582.50
106	000003	SPEED BUMP	N/A	LF	60	20.00	1,200.00	60.00	3,600.00
107	190101(F)	ROADWAY EXCAVATION	N/A	CY	850	35.00	29,750.00	80.00	68,000.00
108	390132	HOT MIX ASPHALT (TYPE A)	N/A	TON	1,800	85.00	153,000.00	77.00	138,600.00
109	017307	MINOR CONCRETE (TYPE "C" CURB) (CRS 202)	N/A	LF	200	60.00	12,000.00	42.65	8,530.00
110	810230	PAVEMENT MARKER (RETROREFLECTIVE)	N/A	EA	60	5.00	300.00	5.00	300.00
111	820410	SALVAGE ROADSIDE SIGN	N/A	EA	3	300.00	900.00	100.00	300.00
112	820840	ROADSIDE SIGN - ONE POST	N/A	EA	4	1,000.00	4,000.00	400.00	1,600.00
113	840515	THERMOPLASTIC PAVEMENT MARKING	N/A	SQFT	100	5.00	500.00	7.00	700.00
114	840656	PAINT TRAFFIC STRIPE (2-COAT)	N/A	LF	630	0.50	315.00	1.25	787.50
115	010602	MISCELLANEOUS WORK (AS DIRECTED)	N/A	FA	1	20,000.00	20,000.00	20,000.00	20,000.00
BASE BID SCHEDULE 5 TOTAL							241,965.00		260,000.00

PROJECT TOTAL
ITEMS 1 - 115

4,494,947.50

4,700,000.00

**Riverside County Transportation Department
Summary of Bids**

**PROJECT: Cajalco Road Combined Projects
Mead Valley Area**

Advertised: October 8, 2019 (Agenda Item: 3.36)

Addenda: 1 (10/24/2019), 2 (10/31/2019), 3 (11/14/2019), 4 (12/3/2019), 5 (12/18/2019), 6 (12/12/2019)

Bids Open: 2 pm Date: Wednesday, December 18, 2019

Project No. C6-0060, Federal Aid No. HSIPL 5956 (253), C7-0035,
C8-0079, and ZDST10

ITEM NO.	ITEM CODE	CONTRACT ITEM	Like Bid Item	UNITS	QUANTITY	2		3	
						BID UNIT PRICE	BID ESTIMATE	BID UNIT PRICE	BID ESTIMATE
1	760090	MOBILIZATION, DEMOBILIZATION, AND FINAL CLEANUP		LS	1	150,000.00	150,000.00	256,000.00	256,000.00
2	000001	ITEM DELETED PER ADDENDUM No. 3							
3	000001	ITEM DELETED PER ADDENDUM No. 3							
4	000001	ITEM DELETED PER ADDENDUM No. 3							
5	011513	SAWCUT ASPHALT CONCRETE PAVEMENT		LF	16,190	3.20	51,808.00	2.00	32,380.00
6	017305	MINOR CONCRETE (CURB AND GUTTER) (CRS 201) [TYPE A-8]		LF	2,066	38.00	78,508.00	43.30	89,457.80
7	000001	ITEM DELETED PER ADDENDUM No. 5							
8	017309	MINOR CONCRETE (TYPE "D" CURB) (CRS 204)		LF	236	50.00	11,800.00	32.70	7,717.20
9	037300	MINOR CONCRETE (RETAINING CURB, H=8")		LF	120	38.00	4,560.00	32.70	3,924.00
10	017315	MINOR CONCRETE (CURB RAMP) (CRS 403 - CASE A AND B CASE MODIFIED)		EA	8	3,700.00	29,600.00	4,870.00	38,960.00
11	017316	MINOR CONCRETE (CURB RAMP) (CRS 403 - CASE B)		EA	6	6,700.00	40,200.00	4,820.00	28,920.00
11.A	037301	MINOR CONCRETE (CURB RAMP) [CALTRANS A88B, CASE CM]		EA	1	3,700.00	3,700.00	4,900.00	4,900.00
12	018001	FENCE (INSTALL WROUGHT IRON FENCE)		LF	68	180.00	12,240.00	171.00	11,628.00
13	066102	DUST ABATEMENT		LS	1	9,500.00	9,500.00	108,000.00	108,000.00
14	000001	ITEM DELETED PER ADDENDUM No. 3							
15	074020	WATER POLLUTION CONTROL		LS	1	20,000.00	20,000.00	16,100.00	16,100.00
16	080050	PROGRESS SCHEDULE (CRITICAL PATH METHOD)		LS	1	5,000.00	5,000.00	5,470.00	5,470.00
17	120100	TRAFFIC CONTROL SYSTEM		LS	1	40,000.00	40,000.00	186,000.00	186,000.00
18	128651	PORTABLE CHANGEABLE MESSAGE SIGN		EA	20	2,500.00	50,000.00	6,780.00	135,600.00
19	150608	REMOVE CHAIN LINK FENCE		LF	2,440	8.50	20,740.00	8.00	19,520.00
20	000001	ITEM DELETED PER ADDENDUM No. 3							
21	153140	REMOVE CONCRETE SIDEWALK		SQYD	240	25.00	6,000.00	21.15	5,076.00
22	150605	REMOVE FENCE (WROUGHT IRON)		LF	49	9.00	441.00	8.00	392.00
23	150620	REMOVE GATE		EA	2	510.00	1,020.00	470.00	940.00
24	000001	ITEM DELETED PER ADDENDUM No. 3							
25	000001	ITEM DELETED PER ADDENDUM No. 3							
26	000001	ITEM DELETED PER ADDENDUM No. 3							
27	820410	SALVAGE ROADSIDE SIGN	Like 7	EA	2	55.00	110.00	53.00	106.00
28	150809	REMOVE CULVERT (LF)		LF	133	250.00	33,250.00	230.00	30,590.00
29	150820	REMOVE INLET		EA	1	2,800.00	2,800.00	2,610.00	2,610.00
30	031500	RELOCATE BUS BENCH / BUS BENCH AND SHELTER		EA	5	1,800.00	9,000.00	4,000.00	20,000.00
31	152370	RELOCATE AND INSTALL MAILBOX		EA	9	830.00	7,470.00	1,050.00	9,450.00

**Riverside County Transportation Department
Summary of Bids**

**PROJECT: Cajalco Road Combined Projects
Mead Valley Area**

Advertised: October 8, 2019 (Agenda Item: 3.36)

Addenda: 1 (10/24/2019), 2 (10/31/2019), 3 (11/14/2019), 4 (12/3/2019), 5 (12/18/2019), 6 (12/12/2019)

Bids Open: 2 pm Date: Wednesday, December 18, 2019

Project No. C6-0060, Federal Aid No. HSIPL 5956 (253), C7-0035,
C8-0079, and ZDST10

ITEM NO.	ITEM CODE	CONTRACT ITEM	Like Bid Item	UNITS	QUANTITY	2			3		
						BID UNIT PRICE	BID ESTIMATE	BID UNIT PRICE	BID ESTIMATE	BID UNIT PRICE	BID ESTIMATE
32	152386	RELOCATE ROADSIDE SIGN-ONE POST	---	EA	15	140.00	2,100.00	157.00	2,355.00	All American Asphalt Corona, CA 92879	2,355.00
33	152387	RELOCATE ROADSIDE SIGN-TWO POST	---	EA	1	215.00	215.00	320.00	320.00		320.00
34	153120	REMOVE CONCRETE [PAD]	---	SF	254	3.50	889.00	3.80	965.20		965.20
35	153121	REMOVE CONCRETE (DITCH)	---	SQFT	2,250	5.00	11,250.00	2.40	5,400.00		5,400.00
36	031501	REMOVE BOLLARD	---	EA	8	450.00	3,600.00	620.00	4,960.00		4,960.00
37	031502	REMOVE CONCRETE DRIVEWAY	---	SQFT	149	5.00	745.00	3.20	476.80		476.80
38	155231	CULVERT SLURRY-CEMENT BACKFILL (MOD)	---	CY	25	322.00	8,050.00	314.00	7,850.00		7,850.00
39	153215	REMOVE CONCRETE (CURB AND GUTTER)	---	LF	579	11.00	6,369.00	12.00	6,948.00		6,948.00
40	160101	CLEARING AND GRUBBING	---	LS	1	25,000.00	25,000.00	25,000.00	25,000.00		25,000.00
41	170101	DEVELOP WATER SUPPLY	---	LS	1	10,000.00	10,000.00	4,170.00	4,170.00		4,170.00
42	190101 (F)	ROADWAY EXCAVATION	Like 1	CY	8,310	78.00	648,180.00	65.70	545,967.00		545,967.00
42.A	190185	SHOULDER BACKING	Like 9	LF	9,730	12.00	116,760.00	2.10	20,433.00		20,433.00
43	194001	DITCH EXCAVATION	---	CY	185	40.00	7,400.00	200.00	37,000.00		37,000.00
44	198010 (F)	IMPORTED BORROW	---	CY	1,630	48.00	78,240.00	42.30	68,949.00		68,949.00
45	200114	ROCK BLANKET	---	SQYD	604	215.00	129,860.00	209.00	126,236.00		126,236.00
46	220101	FINISHING ROADWAY	---	LS	1	41,000.00	41,000.00	23,800.00	23,800.00		23,800.00
47	260201	CLASS 2 AGGREGATE BASE	---	CY	4,820	65.00	313,300.00	60.00	289,200.00		289,200.00
48	390132	HOT MIX ASPHALT (TYPE A)	Like 2	TON	6,850	87.00	595,950.00	104.80	717,880.00		717,880.00
49	394076	PLACE HOT MIX ASPHALT DIKE (TYPE E) [CALTRANS A87B]	---	LF	1,500	3.50	5,250.00	8.30	12,450.00		12,450.00
50	394090	PLACE HOT MIX ASPHALT (MISCELLANEOUS AREA) [OVERSIDE DRAIN]	---	SQYD	35	87.00	3,045.00	100.00	3,500.00		3,500.00
51	401050	JOINTED PLAIN CONCRETE PAVEMENT	---	CY	260	360.00	93,600.00	528.30	137,358.00		137,358.00
52	510501	MINOR CONCRETE (MODIFIED CURB OUTLET) [CRS 308]	---	EA	1	5,300.00	5,300.00	5,300.00	5,300.00		5,300.00
53	510502	MINOR CONCRETE (MINOR STRUCTURE) [HEADWALL]	---	CY	15	1,900.00	28,500.00	1,900.00	28,500.00		28,500.00
54	566011	ROADSIDE SIGN - ONE POST	Like 3	EA	13	420.00	5,460.00	470.00	6,110.00		6,110.00
55	650018	24" REINFORCED CONCRETE PIPE (RCP)	---	LF	144	375.00	54,000.00	366.00	52,704.00		52,704.00
56	665037	36" CORRUGATED STEEL PIPE (.079" THICK)	---	LF	96	535.00	51,360.00	522.00	50,112.00		50,112.00
57	667005	21" X 15" CORRUGATED STEEL PIPE ARCH (.079" THICK) (18" EQUIVALENT)	---	LF	100	535.00	53,500.00	522.00	52,200.00		52,200.00
58	705376	21" X 15" ALTERNATIVE FLARED END PIPE ARCH SECTION	---	EA	5	1,600.00	8,000.00	1,566.00	7,830.00		7,830.00
59	017302	MINOR CONCRETE (CROSS-GUTTER) (CRS 209) [AND SPANDRELS]	---	CY	190	484.00	91,960.00	660.00	125,400.00		125,400.00
59.A	731516	MINOR CONCRETE (DRIVEWAY)	---	CY	27	758.00	20,466.00	614.00	16,578.00		16,578.00
60	731521	MINOR CONCRETE (SIDEWALK) [CRS 401 - 6]	---	CY	198	470.00	93,060.00	615.00	121,770.00		121,770.00

**Riverside County Transportation Department
Summary of Bids**

**PROJECT: Cajalco Road Combined Projects
Mead Valley Area**

Advertised: October 8, 2019 (Agenda Item: 3.36)

Addenda: 1 (10/24/2019), 2 (10/31/2019), 3 (11/14/2019), 4 (12/3/2019), 5 (12/18/2019), 6 (12/12/2019)

Project No. C6-0060, Federal Aid No. HSIPL 5956 (253), C7-0035, C8-0079, and ZDST10

Bids Open: 2 pm Date: Wednesday, December 18, 2019

BASE BID SCHEDULE 1 - CAJALCO ROAD INTERIM SAFETY PROJECT: Brown St to Day St		2		3					
ITEM NO.	ITEM CODE	CONTRACT ITEM	Like Bid Item	UNITS	QUANTITY	BID UNIT PRICE	BID ESTIMATE	BID UNIT PRICE	BID ESTIMATE
61	800360	CHAIN LINK FENCE (TYPE CL-6)	---	LF	2,103	43.00	90,429.00	41.00	86,223.00
62	802580	12' CHAIN LINK GATE (TYPE CL-6) [SWING GATE]	---	EA	1	1,100.00	1,100.00	1,056.00	1,056.00
63	802620	15' CHAIN LINK GATE (TYPE CL-6) [SWING GATE]	---	EA	6	1,800.00	10,800.00	1,786.00	10,716.00
64	802620	16' CHAIN LINK GATE (TYPE CL-6) [SWING GATE]	---	EA	1	1,800.00	1,800.00	1,786.00	1,786.00
65	832005	MIDWEST GUARDRAIL SYSTEM	---	LF	172	223.00	38,356.00	213.00	36,636.00
66	839585	ALTERNATIVE FLARED TERMINAL SYSTEM	---	EA	2	4,400.00	8,800.00	4,220.00	8,440.00
67	840501	THERMOPLASTIC TRAFFIC STRIPE	---	LF	100	4.30	430.00	2.10	210.00
68	840515	THERMOPLASTIC PAVEMENT MARKING	---	SQFT	2,198	4.00	8,792.00	4.00	8,792.00
69	000001	ITEM DELETED PER ADDENDUM No. 3	---	---	---	---	---	---	---
70	840656	PAINT TRAFFIC STRIPE (2-COAT)	---	LF	27,470	0.40	10,988.00	0.50	13,735.00
71	850111	PAVEMENT MARKER (RETROREFLECTIVE)	---	EA	1,110	4.70	5,217.00	4.00	4,440.00
72	860201	SIGNAL AND LIGHTING (BROWN ST)	---	LS	1	244,000.00	244,000.00	261,800.00	261,800.00
73	860201	SIGNAL AND LIGHTING (CLARK ST)	---	LS	1	267,000.00	267,000.00	269,800.00	269,800.00
73-A	013908	ASPHALT CONCRETE DRIVEWAY	---	SQFT	18,182	3.25	59,091.50	4.10	74,546.20
BASE BID SCHEDULE 1 TOTAL							3,846,959.50		4,299,643.20

BASE BID SCHEDULE 2 - CAJALCO ROAD RESURFACING WORK: Brown St to Day St

ITEM NO.	ITEM CODE	CONTRACT ITEM	Like Bid Item	UNITS	QUANTITY	UNIT PRICE	ENG ESTIMATE	BID UNIT PRICE	BID ESTIMATE
74	398200	COLD PLANE ASPHALT CONCRETE PAVEMENT	---	SQYD	22,505	2.50	56,262.50	2.40	54,012.00
75	190101 (F)	ROADWAY EXCAVATION	Like 1	CY	620	78.00	48,360.00	65.70	40,734.00
76	390132	HOT MIX ASPHALT (TYPE A)	Like 2	TON	4,740	87.00	412,380.00	104.80	496,752.00
77	000001	ITEM DELETED PER ADDENDUM No. 3	---	---	---	---	---	---	---
77-A	414111	ROUT AND SEAL RANDOM CRACKS	---	LS	1	16,000.00	16,000.00	15,600.00	15,600.00
77-B	010602	MISCELLANEOUS WORK (AS DIRECTED)	---	FA	1	30,000.00	30,000.00	30,000.00	30,000.00
BASE BID SCHEDULE 2 TOTAL							563,002.50		637,098.00

**Riverside County Transportation Department
Summary of Bids**

**PROJECT: Cajalco Road Combined Projects
Mead Valley Area**

Advertised: October 8, 2019 (Agenda Item: 3.36)

Addenda: 1 (10/24/2019), 2 (10/31/2019), 3 (11/14/2019), 4 (12/3/2019), 5 (12/18/2019), 6 (12/12/2019)

Bids Open: 2 pm Date: Wednesday, December 18, 2019

Project No. C6-0060, Federal Aid No. HSIPL 5956 (253), C7-0035,
C8-0079, and ZDST10

BASE BID SCHEDULE 3 - TRAFFIC SIGNALS AT DAY STREET AND ALEXANDER STREET		2		3					
ITEM NO.	ITEM CODE	CONTRACT ITEM	Like Bid Item	UNITS	QUANTITY	BID UNIT PRICE	BID ESTIMATE	BID UNIT PRICE	BID ESTIMATE
78	860201	SIGNAL AND LIGHTING (ALEXANDER ST)	N/A	LS	1	34,000.00	34,000.00	42,000.00	42,000.00
79	860201	SIGNAL AND LIGHTING (DAY ST)	N/A	LS	1	246,688.00	246,688.00	229,400.00	229,400.00
BASE BID SCHEDULE 3 TOTAL							280,688.00		271,400.00

Griffith Company
Santa Fe Springs, CA 90670

All American Asphalt
Corona, CA 92879

ALTERNATIVE BID SCHEDULE 1 - EASTERN MUNICIPAL WATER DISTRICT FACILITIES ADJUSTMENTS

ITEM NO.	ITEM CODE	CONTRACT ITEM	Like Bid Item	UNITS	QUANTITY	UNIT PRICE	ENG ESTIMATE	BID UNIT PRICE	BID ESTIMATE
80	152440	ADJUST MANHOLE TO GRADE	N/A	EA	1	3,200.00	3,200.00	5,500.00	5,500.00
81	000001	ITEM DELETED PER ADDENDUM No. 3							
ALTERNATIVE BID SCHEDULE 1 TOTAL							3,200.00		5,500.00

ALTERNATIVE BID SCHEDULE 2 - SOCIAL GAS COMPANY FACILITIES ADJUSTMENTS

ITEM NO.	ITEM CODE	CONTRACT ITEM	Like Bid Item	UNITS	QUANTITY	UNIT PRICE	ENG ESTIMATE	BID UNIT PRICE	BID ESTIMATE
82	000001	ITEM DELETED PER ADDENDUM No. 3							
ALTERNATIVE BID SCHEDULE 2 TOTAL							N/A		N/A

BASE BID SCHEDULE 4 - CAJALCO ROAD RESURFACING PROJECT- Alexander Street to Brown Street

ITEM NO.	ITEM CODE	CONTRACT ITEM	Like Bid Item	UNITS	QUANTITY	UNIT PRICE	ENG ESTIMATE	BID UNIT PRICE	BID ESTIMATE
83	190101 (F)	ROADWAY EXCAVATION	Like 1	CY	170	78.00	13,260.00	65.70	11,169.00
84	390132	HOT MIX ASPHALT (TYPE A)	Like 2	TON	1,380	87.00	120,060.00	104.80	144,624.00
85	820840	ROADSIDE SIGN - ONE POST	Like 3	EA	1	420.00	420.00	470.00	470.00
86	840515	THERMOPLASTIC PAVEMENT MARKING	Like 4	SQFT	130	4.00	520.00	4.00	520.00
87	840656	PAINT TRAFFIC STRIPE (2-COAT)	Like 5	LF	6,000	0.40	2,400.00	0.50	3,000.00
88	810230	PAVEMENT MARKER (RETROREFLECTIVE)	Like 6	EA	200	4.70	940.00	4.00	800.00
89	100100	DEVELOP WATER SUPPLY		LS	1	5,000.00	5,000.00	521.00	521.00
90	120100	TRAFFIC CONTROL SYSTEM		LS	1	30,000.00	30,000.00	39,900.00	39,900.00
91	130200	PREPARE WATER POLLUTION CONTROL PROGRAM		LS	1	5,000.00	5,000.00	2,000.00	2,000.00
92	170103	CLEARING AND GRUBBING		LS	1	5,000.00	5,000.00	4,470.00	4,470.00
93	066100	DUST ABATEMENT		LS	1	5,000.00	5,000.00	6,000.00	6,000.00
94	414111	ROUT AND SEAL RANDOM CRACKS		LS	1	8,000.00	8,000.00	7,800.00	7,800.00
95	190185	SHOULDER BACKING	Like 9	LF	3,700	12.00	44,400.00	2.10	7,770.00

**Riverside County Transportation Department
Summary of Bids**

PROJECT: Cajalco Road Combined Projects
Mead Valley Area

Advertised: October 8, 2019 (Agenda Item: 3.36)

Addenda: 1 (10/24/2019), 2 (10/31/2019), 3 (11/14/2019), 4 (12/3/2019), 5 (12/18/2019), 6 (12/12/2019)

Bids Open: 2 pm Date: Wednesday, December 18, 2019

Project No. C6-0060, Federal Aid No. HSIPL 5956 (253), C7-0035,
C8-0079, and ZDST10

BASE BID SCHEDULE 4 - CAJALCO ROAD RESURFACING PROJECT: Alexander Street to Brown Street		2		3					
ITEM NO.	ITEM CODE	CONTRACT ITEM	Like Bid Item	UNITS	QUANTITY	BID UNIT PRICE	BID ESTIMATE	BID UNIT PRICE	BID ESTIMATE
96	013908	ASPHALT CONCRETE DRIVEWAY	Like 8	SQFT	8,000	3.25	26,000.00	4.10	32,800.00
97	394090	PLACE HOT MIX ASPHALT (MISCELLANEOUS AREA)	-----	SQYD	13	675.00	8,775.00	83.00	1,079.00
98	000001	ITEM DELETED PER ADDENDUM No. 3	-----	-----	-----	-----	-----	-----	-----
99	820410	SALVAGE ROADSIDE SIGN	Like 7	EA	1	55.00	55.00	53.00	53.00
100	846035	REMOVE THERMOPLASTIC PAVEMENT MARKING	-----	SQFT	280	5.60	1,568.00	4.20	1,176.00
101	010602	MISCELLANEOUS WORK (AS DIRECTED)	-----	FA	1	30,000.00	30,000.00	30,000.00	30,000.00
101.A	066105	RESIDENT ENGINEERS OFFICE	-----	LS	1	62,000.00	62,000.00	29,000.00	29,000.00
101.B	066061	CONSTRUCTION ZONE ENHANCEMENT ENFORCEMENT PROGRAM (COZEPP)	-----	FA	1	50,000.00	50,000.00	50,000.00	50,000.00
BASE BID SCHEDULE 4 TOTAL							418,398.00		373,152.00

BASE BID SCHEDULE 5 - WASHINGTON STREET YARD RESURFACING PROJECT		2		3					
ITEM NO.	ITEM CODE	CONTRACT ITEM	Like Bid Item	UNITS	QUANTITY	BID UNIT PRICE	BID ESTIMATE	BID UNIT PRICE	BID ESTIMATE
102	100100	DEVELOP WATER SUPPLY	N/A	LS	1	5,000.00	5,000.00	522.00	522.00
103	120100	TRAFFIC CONTROL SYSTEM	N/A	LS	1	5,000.00	5,000.00	39,900.00	39,900.00
104	130200	PREPARE WATER POLLUTION CONTROL PROGRAM	N/A	LS	1	2,000.00	2,000.00	2,000.00	2,000.00
105	066100	DUST ABATEMENT	N/A	LS	1	4,000.00	4,000.00	6,000.00	6,000.00
106	000003	SPEED BUMP	N/A	LF	60	38.00	2,280.00	147.00	8,820.00
107	190101(F)	ROADWAY EXCAVATION	N/A	CY	850	90.00	76,500.00	66.00	56,100.00
108	390132	HOT MIX ASPHALT (TYPE A)	N/A	TON	1,800	87.00	156,600.00	105.00	189,000.00
109	017307	MINOR CONCRETE (TYPE "C" CURB) (CRS 202)	N/A	LF	200	64.00	12,800.00	33.00	6,600.00
110	810230	PAVEMENT MARKER (RETROREFLECTIVE)	N/A	EA	60	5.20	312.00	6.00	360.00
111	820410	SALVAGE ROADSIDE SIGN	N/A	EA	3	55.00	165.00	52.00	156.00
112	820840	ROADSIDE SIGN - ONE POST	N/A	EA	4	425.00	1,700.00	470.00	1,880.00
113	840515	THERMOPLASTIC PAVEMENT MARKING	N/A	SQFT	100	7.00	700.00	16.00	1,600.00
114	840656	PAINT TRAFFIC STRIPE (2-COAT)	N/A	LF	630	1.00	630.00	3.20	2,016.00
115	010602	MISCELLANEOUS WORK (AS DIRECTED)	N/A	FA	1	20,000.00	20,000.00	20,000.00	20,000.00
BASE BID SCHEDULE 5 TOTAL							287,687.00		334,954.00

PROJECT TOTAL

PROJECT TOTAL		ITEMS 1 - 115	
		5,399,935.00	5,921,747.20

Riverside County Transportation Department
Summary of Bids

PROJECT: Cajalco Road Combined Projects
Mead Valley Area

Advised: October 8, 2019 (Agenda Item: 3.36)

Addenda: 1 (10/24/2019), 2 (10/31/2019), 3 (11/14/2019), 4 (12/3/2019), 5 (12/18/2019), 6 (12/12/2019)

Bids Open: 2 pm Date: Wednesday, December 18, 2019

Project No. C6-0060, Federal Aid No. HSIPL 5956 (253), C7-0035,
 C8-0079, and ZDST10

BASE BID SCHEDULE 1 - CAJALCO ROAD INTERIM SAFETY PROJECT: Brown St to Day St		4		5					
ITEM NO.	ITEM CODE	CONTRACT ITEM	Like Bid Item	UNITS	QUANTITY	BID UNIT PRICE	BID ESTIMATE	BID UNIT PRICE	BID ESTIMATE
1	76090	MOBILIZATION, DEMOBILIZATION, AND FINAL CLEANUP	---	LS	1	150,000.00	150,000.00	1,000,000.00	1,000,000.00
2	000001	ITEM DELETED PER ADDENDUM No. 3	---	---	---	---	---	---	---
3	000001	ITEM DELETED PER ADDENDUM No. 3	---	---	---	---	---	---	---
4	000001	ITEM DELETED PER ADDENDUM No. 3	---	---	---	---	---	---	---
5	011513	SAWCUT ASPHALT CONCRETE PAVEMENT	---	LF	16,190	3.30	53,427.00	3.80	61,522.00
6	017305	MINOR CONCRETE (CURB AND GUTTER) (CRS 201) [TYPE A-B]	---	LF	2,066	39.00	80,574.00	45.00	92,970.00
7	000001	ITEM DELETED PER ADDENDUM No. 5	---	---	---	---	---	---	---
8	017309	MINOR CONCRETE (TYPE "D" CURB) (CRS 204)	---	LF	236	54.00	12,744.00	60.00	14,160.00
9	037300	MINOR CONCRETE (RETAINING CURB, H=8")	---	LF	120	65.00	7,800.00	38.00	4,560.00
10	017315	MINOR CONCRETE (CURB RAMP) (CRS 403 - CASE A AND B CASE MODIFIED)	---	EA	8	6,925.00	55,400.00	4,000.00	32,000.00
11	017316	MINOR CONCRETE (CURB RAMP) (CRS 403 - CASE B)	---	EA	6	6,925.00	41,550.00	4,200.00	25,200.00
11.A	037301	MINOR CONCRETE (CURB RAMP) [CALTRANS A88B, CASE CM]	---	EA	1	6,925.00	6,925.00	5,200.00	5,200.00
12	018001	FENCE (INSTALL WROUGHT IRON FENCE)	---	LF	68	195.00	13,260.00	175.00	11,900.00
13	066102	DUST ABATEMENT	---	LS	1	100,000.00	100,000.00	14,000.00	14,000.00
14	000001	ITEM DELETED PER ADDENDUM No. 3	---	---	---	---	---	---	---
15	074020	WATER POLLUTION CONTROL	---	LS	1	20,000.00	20,000.00	5,000.00	5,000.00
16	080050	PROGRESS SCHEDULE (CRITICAL PATH METHOD)	---	LS	1	5,000.00	5,000.00	20,000.00	20,000.00
17	120100	TRAFFIC CONTROL SYSTEM	---	LS	1	40,000.00	40,000.00	140,000.00	140,000.00
18	128651	PORTABLE CHANGEABLE MESSAGE SIGN	---	EA	20	50,000.00	1,000,000.00	10,000.00	200,000.00
19	150608	REMOVE CHAIN LINK FENCE	---	LF	2,440	8.50	20,740.00	8.00	19,520.00
20	000001	ITEM DELETED PER ADDENDUM No. 3	---	---	---	---	---	---	---
21	153140	REMOVE CONCRETE SIDEWALK	---	SQYD	240	25.00	6,000.00	3.50	840.00
22	150605	REMOVE FENCE (WROUGHT IRON)	---	LF	49	9.00	441.00	32.00	1,568.00
23	150620	REMOVE GATE	---	EA	2	550.00	1,100.00	500.00	1,000.00
24	000001	ITEM DELETED PER ADDENDUM No. 3	---	---	---	---	---	---	---
25	000001	ITEM DELETED PER ADDENDUM No. 3	---	---	---	---	---	---	---
26	000001	ITEM DELETED PER ADDENDUM No. 3	---	---	---	---	---	---	---
27	820410	SALVAGE ROADSIDE SIGN	Like 7	EA	2	55.00	110.00	50.00	100.00
28	150809	REMOVE CULVERT (LF)	---	LF	133	100.00	13,300.00	72.00	9,576.00
29	150820	REMOVE INLET	---	EA	1	6,000.00	6,000.00	4,200.00	4,200.00
30	031500	RELOCATE BUS BENCH / BUS BENCH AND SHELTER	---	EA	5	1,650.00	8,250.00	1,400.00	7,000.00
31	152370	RELOCATE AND INSTALL MAILBOX	---	EA	9	165.00	1,485.00	1,100.00	9,900.00

**Riverside County Transportation Department
Summary of Bids**

PROJECT: Cajalco Road Combined Projects
Mead Valley Area

Advertised: October 8, 2019 (Agenda Item: 3.36)

Addenda: 1 (10/24/2019), 2 (10/31/2019), 3 (11/14/2019), 4 (12/3/2019), 5 (12/18/2019), 6 (12/12/2019)

Bids Open: 2 pm Date: Wednesday, December 18, 2019

Project No. C6-0060, Federal Aid No. HSIPL 5956 (253), C7-0035,
C8-0079, and ZDST10

ITEM NO.	ITEM CODE	CONTRACT ITEM	Like Bid Item	UNITS	QUANTITY	4			5		
						BID UNIT PRICE	BID ESTIMATE	BID UNIT PRICE	BID ESTIMATE	BID UNIT PRICE	BID ESTIMATE
32	152386	RELOCATE ROADSIDE SIGN-ONE POST	---	EA	15	145.00	2,175.00	140.00	2,100.00	RJ Noble Company Orange, CA 92865	
33	152387	RELOCATE ROADSIDE SIGN-TWO POST	---	EA	1	220.00	220.00	250.00	250.00		
34	153120	REMOVE CONCRETE [PAD]	---	SF	254	13.00	3,302.00	6.50	1,651.00		
35	153121	REMOVE CONCRETE (DITCH)	---	SQFT	2,250	100.00	225,000.00	9.00	20,250.00		
36	031501	REMOVE BOLLARD	---	EA	8	135.00	1,080.00	650.00	5,200.00		
37	031502	REMOVE CONCRETE DRIVEWAY	---	SQFT	149	1,700.00	253,300.00	9.00	1,341.00		
38	155231	CULVERT SLURRY-CEMENT BACKFILL (MOD)	---	CY	25	190.00	4,750.00	1,100.00	27,500.00		
39	153215	REMOVE CONCRETE (CURB AND GUTTER)	---	LF	579	16.00	9,264.00	12.00	6,948.00		
40	160101	CLEARING AND GRUBBING	---	LS	1	25,000.00	25,000.00	12,000.00	12,000.00		
41	170101	DEVELOP WATER SUPPLY	---	LS	1	20,000.00	20,000.00	4,000.00	4,000.00		
42	190101 (F)	ROADWAY EXCAVATION	---	CY	8,310	36.00	299,160.00	75.00	623,250.00		
42.A	190185	SHOULDER BACKING	Like 9	LF	9,730	8.00	77,840.00	4.50	43,785.00		
43	194001	DITCH EXCAVATION	---	CY	185	75.00	13,875.00	150.00	27,750.00		
44	198010 (F)	IMPORTED BORROW	---	CY	1,630	33.00	53,790.00	50.00	81,500.00		
45	200114	ROCK BLANKET	---	SQYD	604	150.00	90,600.00	45.00	27,180.00		
46	220101	FINISHING ROADWAY	---	LS	1	75,000.00	75,000.00	14,000.00	14,000.00		
47	260201	CLASS 2 AGGREGATE BASE	---	CY	4,820	45.00	216,900.00	70.00	337,400.00		
48	390132	HOT MIX ASPHALT (TYPE A)	Like 2	TON	6,850	84.00	575,400.00	85.00	582,250.00		
49	394076	PLACE HOT MIX ASPHALT DIKE (TYPE E) [CALTRANS A87B]	---	LF	1,500	7.50	11,250.00	20.00	30,000.00		
50	394090	PLACE HOT MIX ASPHALT (MISCELLANEOUS AREA) [OVERSIDE DRAIN]	---	SQYD	35	130.00	4,550.00	75.00	2,625.00		
51	401050	JOINTED PLAIN CONCRETE PAVEMENT	---	CY	260	470.00	122,200.00	450.00	117,000.00		
52	510501	MINOR CONCRETE (MODIFIED CURB OUTLET) [CRS 308]	---	EA	1	9,500.00	9,500.00	6,500.00	6,500.00		
53	510502	MINOR CONCRETE (MINOR STRUCTURE) [HEADWALL]	---	CY	15	2,200.00	33,000.00	6,500.00	97,500.00		
54	566011	ROADSIDE SIGN - ONE POST	Like 3	EA	13	430.00	5,590.00	400.00	5,200.00		
55	650018	24" REINFORCED CONCRETE PIPE (RCP)	---	LF	144	250.00	36,000.00	225.00	32,400.00		
56	665037	36" CORRUGATED STEEL PIPE (.079" THICK)	---	LF	96	410.00	39,360.00	250.00	24,000.00		
57	667005	21" X 15" CORRUGATED STEEL PIPE ARCH (.079" THICK) (18" EQUIVALENT)	---	LF	100	210.00	21,000.00	250.00	25,000.00		
58	705376	21" X 15" ALTERNATIVE FLARED END PIPE ARCH SECTION	---	EA	5	550.00	2,750.00	1,500.00	7,500.00		
59	017302	MINOR CONCRETE (CROSS-GUTTER) (CRS 209) [AND SPANDRELS]	---	CY	190	680.00	129,200.00	500.00	95,000.00		
59.A	731516	MINOR CONCRETE (DRIVEWAY)	---	CY	27	800.00	21,600.00	800.00	21,600.00		
60	731521	MINOR CONCRETE (SIDEWALK) [CRS 401 - 6']	---	CY	198	535.00	105,930.00	500.00	99,000.00		

**Riverside County Transportation Department
Summary of Bids**

**PROJECT: Cajalco Road Combined Projects
Mead Valley Area**

Project No. C6-0060, Federal Aid No. HSIPL 5956 (253), C7-0035,
C8-0079, and ZDST10

Advertised: October 8, 2019 (Agenda Item: 3.36)
Addenda: 1 (10/24/2019), 2 (10/31/2019), 3 (11/14/2019), 4 (12/3/2019), 5 (12/18/2019), 6 (12/12/2019)
Bids Open: 2 pm Date: Wednesday, December 18, 2019

BASE BID SCHEDULE 1 - CAJALCO ROAD INTERIM SAFETY PROJECT: Brown St to Day St		4		5					
ITEM NO.	ITEM CODE	CONTRACT ITEM	Like Bid Item	UNITS	QUANTITY	BID UNIT PRICE	BID ESTIMATE	BID UNIT PRICE	BID ESTIMATE
61	800360	CHAIN LINK FENCE (TYPE CL-6)	---	LF	2,103	44.00	92,532.00	42.00	88,326.00
62	802580	12' CHAIN LINK GATE (TYPE CL-6) [SWING GATE]	---	EA	1	1,250.00	1,250.00	1,100.00	1,100.00
63	802620	15' CHAIN LINK GATE (TYPE CL-6) [SWING GATE]	---	EA	6	2,010.00	12,060.00	1,800.00	10,800.00
64	802620	16' CHAIN LINK GATE (TYPE CL-6) [SWING GATE]	---	EA	1	2,000.00	2,000.00	1,800.00	1,800.00
65	832005	MIDWEST GUARDRAIL SYSTEM	---	LF	172	70.00	12,040.00	150.00	25,800.00
66	839585	ALTERNATIVE FLARED TERMINAL SYSTEM	---	EA	2	4,200.00	9,400.00	4,200.00	8,400.00
67	840501	THERMOPLASTIC TRAFFIC STRIPE	---	LF	100	4.40	440.00	4.00	400.00
68	840515	THERMOPLASTIC PAVEMENT MARKING	---	SGFT	2,198	4.20	9,231.60	4.00	8,792.00
69	000001	ITEM DELETED PER ADDENDUM No. 3	Like 4	---	---	---	---	---	---
70	840656	PAINT TRAFFIC STRIPE (2-COAT)	Like 5	LF	27,470	0.40	10,988.00	0.42	11,537.40
71	850111	PAVEMENT MARKER (RETROREFLECTIVE)	Like 6	EA	1,110	4.40	4,884.00	4.50	4,995.00
72	860201	SIGNAL AND LIGHTING (BROWN ST)	---	LS	1	220,000.00	220,000.00	300,000.00	300,000.00
73	860201	SIGNAL AND LIGHTING (CLARK ST)	---	LS	1	250,000.00	250,000.00	315,000.00	315,000.00
73.A	013908	ASPHALT CONCRETE DRIVEWAY	Like 8	SGFT	18,182	6.40	116,364.80	6.00	109,092.00
BASE BID SCHEDULE 1 TOTAL							4,873,882.40		4,947,938.40

BASE BID SCHEDULE 2 - CAJALCO ROAD RESURFACING WORK: Brown St to Day St		4		5					
ITEM NO.	ITEM CODE	CONTRACT ITEM	Like Bid Item	UNITS	QUANTITY	UNIT PRICE	ENG ESTIMATE	BID UNIT PRICE	BID ESTIMATE
74	398200	COLD PLANE ASPHALT CONCRETE PAVEMENT	---	SOYD	22,505	3.70	83,268.50	4.25	95,646.25
75	190101 (F)	ROADWAY EXCAVATION	Like 1	CY	620	36.00	22,320.00	75.00	46,500.00
76	390132	HOT MIX ASPHALT (TYPE A)	Like 2	TON	4,740	84.00	398,160.00	85.00	402,900.00
77	000001	ITEM DELETED PER ADDENDUM No. 3	---	---	---	---	---	---	---
77.A	414111	ROUT AND SEAL RANDOM CRACKS	---	LS	1	16,500.00	16,500.00	15,000.00	15,000.00
77.B	010602	MISCELLANEOUS WORK (AS DIRECTED)	---	FA	1	30,000.00	30,000.00	30,000.00	30,000.00
BASE BID SCHEDULE 2 TOTAL							550,248.50		590,046.25

**Riverside County Transportation Department
Summary of Bids**

PROJECT: Cajalco Road Combined Projects
Mead Valley Area

Advertised: October 8, 2019 (Agenda Item: 3.36)
Addenda: 1 (10/24/2019), 2 (10/31/2019), 3 (11/14/2019), 4 (12/3/2019), 5 (12/18/2019), 6 (12/12/2019)
Bids Open: 2 pm Date: Wednesday, December 18, 2019

Project No. C6-0060, Federal Aid No. HSIPL 5956 (253), C7-0035,
C8-0079, and ZDST10

4				5			
Beador Construction Company, Inc. Corona, CA 92883							
ITEM NO.	ITEM CODE	CONTRACT ITEM	Like Bid Item	UNITS	QUANTITY	BID UNIT PRICE	BID ESTIMATE
78	860201	SIGNAL AND LIGHTING (ALEXANDER ST)	N/A	LS	1	35,000.00	35,000.00
79	860201	SIGNAL AND LIGHTING (DAY ST)	N/A	LS	1	230,000.00	230,000.00
BASE BID SCHEDULE 3 TOTAL							265,000.00
ITEMS 78 - 79							330,000.00

ALTERNATIVE BID SCHEDULE 1 - EASTERN MUNICIPAL WATER DISTRICT FACILITIES ADJUSTMENTS

ITEM NO.	ITEM CODE	CONTRACT ITEM	Like Bid Item	UNITS	QUANTITY	UNIT PRICE	ENG ESTIMATE	BID UNIT PRICE	BID ESTIMATE
80	152440	ADJUST MANHOLE TO GRADE	N/A	EA	1	23,300.00	23,300.00	2,500.00	2,500.00
81	000001	ITEM DELETED PER ADDENDUM No. 3							
ALTERNATIVE BID SCHEDULE 1 TOTAL							23,300.00		2,500.00
ITEMS 80 - 81									

ALTERNATIVE BID SCHEDULE 2 - SOCIAL GAS COMPANY FACILITIES ADJUSTMENTS

ITEM NO.	ITEM CODE	CONTRACT ITEM	Like Bid Item	UNITS	QUANTITY	UNIT PRICE	ENG ESTIMATE	BID UNIT PRICE	BID ESTIMATE
82	000001	ITEM DELETED PER ADDENDUM No. 3							
ALTERNATIVE BID SCHEDULE 2 TOTAL							N/A		N/A
ITEM 82									

BASE BID SCHEDULE 4 - CAJALCO ROAD RESURFACING PROJECT: Alexander Street to Brown Street

ITEM NO.	ITEM CODE	CONTRACT ITEM	Like Bid Item	UNITS	QUANTITY	UNIT PRICE	ENG ESTIMATE	BID UNIT PRICE	BID ESTIMATE
83	190101 (F)	ROADWAY EXCAVATION	Like 1	CY	170	36.00	6,120.00	75.00	12,750.00
84	390132	HOT MIX ASPHALT (TYPE A)	Like 2	TON	1,380	84.00	115,920.00	85.00	117,300.00
85	820840	ROADSIDE SIGN - ONE POST	Like 3	EA	1	430.00	430.00	400.00	400.00
86	840515	THERMOPLASTIC PAVEMENT MARKING	Like 4	SQFT	130	4.20	546.00	4.00	520.00
87	840656	PAINT TRAFFIC STRIPE (2-COAT)	Like 5	LF	6,000	0.40	2,400.00	0.42	2,520.00
88	810230	PAVEMENT MARKER (RETROREFLECTIVE)	Like 6	EA	200	4.40	880.00	4.50	900.00
89	100100	DEVELOP WATER SUPPLY		LS	1	5,000.00	5,000.00	4,000.00	4,000.00
90	120100	TRAFFIC CONTROL SYSTEM		LS	1	50,000.00	50,000.00	140,000.00	140,000.00
91	130200	PREPARE WATER POLLUTION CONTROL PROGRAM		LS	1	5,000.00	5,000.00	5,000.00	5,000.00
92	170103	CLEARING AND GRUBBING		LS	1	5,000.00	5,000.00	12,000.00	12,000.00
93	066100	DUST ABATEMENT		LS	1	25,000.00	25,000.00	14,000.00	14,000.00
94	414111	ROUT AND SEAL RANDOM CRACKS		LS	1	15,000.00	15,000.00	8,000.00	8,000.00
95	190185	SHOULDER BACKING	Like 9	LF	3,700	8.00	29,600.00	4.50	16,650.00

**Riverside County Transportation Department
Summary of Bids**

**PROJECT: Cajalco Road Combined Projects
Mead Valley Area**

Advised: October 8, 2019 (Agenda Item: 3.36)

Addenda: 1 (10/24/2019), 2 (10/31/2019), 3 (1/14/2019), 4 (12/3/2019), 5 (12/18/2019), 6 (12/12/2019)

Bids Open: 2 pm Date: Wednesday, December 18, 2019

Project No. C6-0060, Federal Aid No. HSIPL 5956 (253), C7-0035,
C8-0079, and ZDST10

BASE BID SCHEDULE 4 - CAJALCO ROAD RESURFACING PROJECT: Alexander Street to Brown Street		4		5					
ITEM NO.	ITEM CODE	CONTRACT ITEM	Like Bid Item	UNITS	QUANTITY	BID UNIT PRICE	BID ESTIMATE	BID UNIT PRICE	BID ESTIMATE
96	013908	ASPHALT CONCRETE DRIVEWAY	Like 8	SQFT	8,000	6.40	51,200.00	6.00	48,000.00
97	394090	PLACE HOT MIX ASPHALT (MISCELLANEOUS AREA)	-----	SQYD	13	295.00	3,835.00	80.00	1,040.00
98	000001	ITEM DELETED PER ADDENDUM No. 3	-----	-----	-----	-----	-----	-----	-----
99	820410	SALVAGE ROADSIDE SIGN	Like 7	EA	1	55.00	55.00	50.00	50.00
100	846035	REMOVE THERMOPLASTIC PAVEMENT MARKING	-----	SQFT	280	6.00	1,680.00	5.50	1,540.00
101	010602	MISCELLANEOUS WORK (AS DIRECTED)	-----	FA	1	30,000.00	30,000.00	30,000.00	30,000.00
101.A	066105	RESIDENT ENGINEERS OFFICE	-----	LS	1	72,349.40	72,349.40	100,000.00	100,000.00
101.B	066061	CONSTRUCTION ZONE ENHANCEMENT ENFORCEMENT PROGRAM (COZEEP)	-----	FA	1	50,000.00	50,000.00	50,000.00	50,000.00
BASE BID SCHEDULE 4 TOTAL							470,015.40		564,670.00

Beador Construction Company, Inc.
Corona, CA 92883

RJ Noble Company
Orange, CA 92865

BASE BID SCHEDULE 5 - WASHINGTON STREET YARD RESURFACING PROJECT

ITEM NO.	ITEM CODE	CONTRACT ITEM	Like Bid Item	UNITS	QUANTITY	UNIT PRICE	ENG ESTIMATE	BID UNIT PRICE	BID ESTIMATE
102	100100	DEVELOP WATER SUPPLY	N/A	LS	1	5,000.00	5,000.00	1,000.00	1,000.00
103	120100	TRAFFIC CONTROL SYSTEM	N/A	LS	1	5,000.00	5,000.00	4,000.00	4,000.00
104	130200	PREPARE WATER POLLUTION CONTROL PROGRAM	N/A	LS	1	5,000.00	5,000.00	4,000.00	4,000.00
105	066100	DUST ABATEMENT	N/A	LS	1	5,500.00	5,500.00	2,000.00	2,000.00
106	000003	SPEED BUMP	N/A	LF	60	140.00	8,400.00	100.00	6,000.00
107	190101(F)	ROADWAY EXCAVATION	N/A	CY	850	66.00	56,100.00	40.00	34,000.00
108	390132	HOT MIX ASPHALT (TYPE A)	N/A	TON	1,800	90.00	162,000.00	75.00	135,000.00
109	017307	MINOR CONCRETE (TYPE "C" CURB) (CRS 202)	N/A	LF	200	65.00	13,000.00	55.00	11,000.00
110	810230	PAVEMENT MARKER (RETROREFLECTIVE)	N/A	EA	60	5.50	330.00	5.00	300.00
111	820410	SALVAGE ROADSIDE SIGN	N/A	EA	3	74.00	222.00	50.00	150.00
112	820840	ROADSIDE SIGN - ONE POST	N/A	EA	4	440.00	1,760.00	400.00	1,600.00
113	840515	THERMOPLASTIC PAVEMENT MARKING	N/A	SQFT	100	4.40	440.00	4.00	400.00
114	840656	PAINT TRAFFIC STRIPE (2-COAT)	N/A	LF	630	0.50	315.00	0.42	264.60
115	010602	MISCELLANEOUS WORK (AS DIRECTED)	N/A	FA	1	20,000.00	20,000.00	20,000.00	20,000.00
BASE BID SCHEDULE 5 TOTAL							283,067.00		219,714.60

PROJECT TOTAL
ITEMS 1 - 115

6,465,513.30

6,654,869.25

Subcontractors

Project: **Cajalco Road Combined Projects
Mead Valley Area**

Project No.: **C6-0060, Federal Aid No. HSIPL 5956 (253), C7-0035,
C8-0079, and ZDST10**

Apparent Low Bidder: **Hardy & Harper, Inc**

Subcontractor Name	Description of Work/ Bid Items
ACE Fence Company City of Industry, CA Lic. No. 996577 DIR Reg No. 1000004092	Various Fencing
Cat Tracking, Inc. Riverside, CA Lic. No. 991122 DIR Reg No. 1000011750	Various Striping
LNA Concrete Structures, Inc. Chino Hills, CA Lic. No. 611949 DIR Reg No. 1000007129	Storm Drain
Fortte Construction, Inc. Buena Park, CA Lic. No. 1032550 DIR Reg No. 1000054450	Various Electrical
MD Rubberized Crackfill, LLC Lake Forest, CA Lic. No. 986686 DIR Reg No. 1000006438	Crack Seal
V & E Tree Service, Inc. Orange, CA Lic. No. 654506 DIR Reg No. 1000001936	Various Clearing

Riverside County Board of Supervisors Request to Speak

Submit request to Clerk of Board (right of podium), Speakers are entitled to three (3) minutes, subject to Board Rules listed on the reverse side of this form.

SPEAKER'S NAME: Ms Miller

Address: PO Box 1341

City: Escondido Zip: 92531

Phone #: _____

Date: Feb, 25, 2020 Agenda # 3.19

PLEASE STATE YOUR POSITION BELOW:

Position on "Regular" (non-appealed) Agenda Item:

Support Oppose Neutral

Note: If you are here for an agenda item that is filed for "Appeal", please state separately your position on the appeal below:

Support Oppose Neutral

I give my 3 minutes to: _____

BOARD RULES

Requests to Address Board on "Agenda" Items:

You may request to be heard on a published agenda item. Requests to be heard must be submitted to the Clerk of the Board before the scheduled meeting time.

Requests to Address Board on items that are "NOT" on the Agenda/Public Comment:

Notwithstanding any other provisions of these rules, a member of the public shall have the right to address the Board during the mid-morning "Oral Communications" segment of the published agenda. Said purpose for address must pertain to issues which are under the direct jurisdiction of the Board of Supervisors. YOUR TIME WILL BE LIMITED TO THREE (3) MINUTES. Donated time is not permitted during Public Comment.

Power Point Presentations/Printed Material:

Speakers who intend to conduct a formalized Power Point presentation or provide printed material must notify the Clerk of the Board's Office by 12 noon on the Monday preceding the Tuesday Board meeting, insuring that the Clerk's Office has sufficient copies of all printed materials and at least one (1) copy of the Power Point CD. Copies of printed material given to the Clerk (by Monday noon deadline) will be provided to each Supervisor. If you have the need to use the overhead "Elmo" projector at the Board meeting, please ensure your material is clear and with proper contrast, notifying the Clerk well ahead of the meeting, of your intent to use the Elmo.

Individual Speaker Limits:

Individual speakers are limited to a maximum of three (3) minutes. Please step up to the podium when the Chairman calls your name and begin speaking immediately. Pull the microphone to your mouth so that the Board, audience, and audio recording system hear you clearly. Once you start speaking, the "green" podium light will light. The "yellow" light will come on when you have one (1) minute remaining. When you have 30 seconds remaining, the "yellow" light will begin to flash, indicating you must quickly wrap up your comments. Your time is up when the "red" light flashes. The Chairman adheres to a strict three (3) minutes per speaker. ***Note: If you intend to give your time to a "Group/Organized Presentation", please state so clearly at the very bottom of the reverse side of this form.***

Group/Organized Presentations:

Group/organized presentations with more than one (1) speaker will be limited to nine (9) minutes at the Chairman's discretion. The organizer of the presentation will automatically receive the first three (3) minutes, with the remaining six (6) minutes relinquished by other speakers, as requested by them on a completed "Request to Speak" form, and clearly indicated at the bottom of the form.

Addressing the Board & Acknowledgement by Chairman:

The Chairman will determine what order the speakers will address the Board, and will call on all speakers in pairs. The first speaker should immediately step to the podium and begin addressing the Board. The second speaker should take up a position in one of the chamber aisles in order to quickly step up to the podium after the preceding speaker. This is to afford an efficient and timely Board meeting, giving all attendees the opportunity to make their case. Speakers are prohibited from making personal attacks, and/or using coarse, crude, profane or vulgar language while speaking to the Board members, staff, the general public and/or meeting participants. Such behavior, at the discretion of the Board Chairman, may result in removal from the Board Chambers by Sheriff Deputies.