

**SUBMITTAL TO THE BOARD OF COMMISSIONERS
HOUSING AUTHORITY
COUNTY OF RIVERSIDE, STATE OF CALIFORNIA**



ITEM: 10.2
(ID # 21656)

MEETING DATE:
Tuesday, May 23, 2023

FROM : HOUSING AUTHORITY:

SUBJECT: HOUSING AUTHORITY: Approval of the Form of Section 8 Project-Based Voucher Program Agreement to Enter into a Housing Assistance Payments (AHAP) Contract for New Construction and Approve the Form of the Consent to Assignment of AHAP and HAP Contract, between Wildomar Tres Lagos Partners LP and the Housing Authority of the County of Riverside, for the Tres Lagos I Apartments Project, Located in the City of Wildomar; District 1. [\$0]

RECOMMENDED MOTION: That the Board of Commissioners:

1. Approve the form of the Section 8 Project-Based Voucher Program Agreement to Enter into a Housing Assistance Payments Contract for New Construction, by and between Wildomar Tres Lagos Partners LP, a California limited partnership, and the Housing Authority of the County of Riverside (AHAP Contract) for the Tres Lagos I Apartments project located in the City of Wildomar;

Continued on Page 2

ACTION:Policy

Heidi Marshall, Director of Housing, Homelessness Prevention 4/27/2023

MINUTES OF THE BOARD OF COMMISSIONERS

On motion of Commissioner Spiegel, seconded by Commissioner Washington and duly carried by unanimous vote, IT WAS ORDERED that the above matter is approved as recommended.

Ayes: Jeffries, Spiegel, Washington, Perez and Gutierrez
Nays: None
Absent: None
Date: May 23, 2023
xc: Housing Authority

Kimberly A. Rector
Clerk of the Board
By:
Deputy

**SUBMITTAL TO THE BOARD OF COMMISSIONERS HOUSING AUTHORITY
COUNTY OF RIVERSIDE, STATE OF CALIFORNIA**

RECOMMENDED MOTION: That the Board of Commissioners:

2. Approve the form of Section 8 Project-Based Voucher Program Housing Assistance Payments Contract – New Construction Part I and II (HAP Contract);
3. Approve the form of the Consent to Assignment of AHAP Contract and HAP Contract as Security for Financing (Consent to Assignment); and
4. Authorize the Executive Director of the Housing Authority, or designee, to execute a form of the attached AHAP Contract, a form of the attached HAP Contract, and a form of the attached Consent to Assignment, each substantially conforming in form and substance to the attached AHAP Contract, HAP Contract and Consent to Assignment, subject to approval as to form by County Counsel; and to take all necessary steps to implement the AHAP Contract, HAP Contract, and the Consent to Assignment including, but not limited to, signing subsequent necessary and relevant documents, subject to approval as to form by County Counsel.

FINANCIAL DATA	Current Fiscal Year:	Next Fiscal Year:	Total Cost:	Ongoing Cost
COST	\$ 0	\$ 0	\$ 0	\$ 0
NET COUNTY COST	\$ 0	\$ 0	\$ 0	\$ 0
SOURCE OF FUNDS: N/A			Budget Adjustment:	No
			For Fiscal Year:	2022/23

C.E.O. RECOMMENDATION: Approve

BACKGROUND:

Palm Communities, Inc., a California corporation and affordable housing developer (Developer) was selected to receive a total of 88 Housing Choice Voucher Program (HCVP or Section 8) Project Based Vouchers (PBVs) under a competitive Request for Proposal released by the Housing Authority of the County of Riverside (HACR) pursuant to Section 21.3 of the HACR's Administrative Plan for the HCVP and in compliance with 24 CFR 983.51; on August 23, 2021 and October 27, 2022, Developer was awarded 43 PBVs and 45 PBVs, respectively for the project. The Developer has formed a limited partnership known as Wildomar Tres Lagos Partners LP, a California limited partnership (Partnership), for the purpose of developing and financing new construction of the first phase of Tres Lagos Apartments, known as Tres Lagos I Apartments, consisting of 88 affordable rental units and one manager unit on approximately 4.06 acres of land located in the City of Wildomar located at 23337 – 23367 Catt Road, northwest corner of Catt Road and Arnett Road, Wildomar, California 92595, currently identified as Assessor's Parcel Number 380-100-021 to be owned and operated by the Partnership (Project).

The Project will provide a total of 88 rental units, all subsidized with PBVs and reserved for households whose income do not exceed 50% of the area median income, in a gated community consisting of 40 one-bedroom, 24 two-bedroom, 24 three-bedroom rental units within three residential buildings (2 three-story and 1 two-story). The Project includes a

**SUBMITTAL TO THE BOARD OF COMMISSIONERS HOUSING AUTHORITY
COUNTY OF RIVERSIDE, STATE OF CALIFORNIA**

community building with a three-bedroom on-site manager unit, leasing and case manager offices, computer lab, flex rooms and kitchen. Site amenities include a laundry facility, play areas, picnic areas, walking circuit and surveillance system.

The PBVs have an estimated value of \$36,535,680 over the 20-year term of the agreement and may be extended for an additional 20 years. The HACR will be providing a \$600,000 land loan in connection with a Disposition, Development and Loan Agreement approved by the Board of Commissioners on August 25, 2020 (Minute Order 10.3). Permanent sources for financing include the following:

Permanent Sources	Amount
Tax Credit Proceeds	33,877,512
City of Wildomar Waived TUMF Fees	585,620
HACR Land Loan	600,000
Permanent Bond Proceeds	11,952,951
State Loan - No Place Like Home Program	8,504,431
Tax Credit Allocation Committee Refund	86,963
Southern California Edison Refund	200,000
Deferred Developer Fee	4,383,820
Total	\$60,191,297

An Environmental Assessment was completed and adopted by the County Board of Supervisors on December 15, 2020 (Minute Order 3.15) and it was determined that there was a Finding of No Significant Impact (FONSI) on the environment. HACR received the authority to use federal grant funds on January 5, 2021 from the U.S. Department of Housing and Urban Development.

County Counsel has reviewed and approved as to form the attached form of the Section 8 Project-Based Voucher Program Agreement to Enter into a Housing Assistance Payments Contract for New Construction, including all attachments (AHAP Contract), the form of the Section 8 Project-Based Voucher Program Housing Assistance Payments Contract – New Construction Part I and II (HAP Contract) and form of the Consent to Assignment of AHAP Contract and HAP Contract as Security for Financing (Consent to Assignment). Staff recommends that the Board approve the AHAP Contract, HAP Contract and Consent to Assignment.

Impact on Residents and Businesses

The rental assistance that the PBVs provide the Project will have a positive impact on the residents to stabilize housing and assist in financing construction to create affordable housing for residents of the County of Riverside, as well as generate construction, permanent maintenance and property management jobs.

**SUBMITTAL TO THE BOARD OF COMMISSIONERS HOUSING AUTHORITY
COUNTY OF RIVERSIDE, STATE OF CALIFORNIA**

SUPPLEMENTAL:

Additional Fiscal Information

No impact upon the County's General Fund. The HACR's contribution to the Project includes the Section 8 Project-Based Vouchers which are fully funded by the United States Department of Housing and Urban Development.

Attachments:

- Form of AHAP Contract
- Form of HAP Contract
- Form of Consent to Assignment


Brianna Lontajo, Principal Management Analyst 5/17/2023


Kristine Bell-Valdez, Supervising Deputy County Counsel 5/11/2023

Form of Consent to Assignment

**U.S. Department of Housing and Urban Development (HUD) Project-based
Section 8 Contract Administration**

**CONSENT TO ASSIGNMENT OF
AHAP AND HAP CONTRACT
AS SECURITY FOR FINANCING (PBV)**

OMB Control #2577-0169

"Public reporting burden for this collection of information is estimated to average 1 hour. This includes the time for collecting, reviewing and reporting the data. The information is being collected for obtaining a signature on legal binding documents and will be used to enforce contractual obligations. Response to this request for information is required in order to receive the benefits to be derived. This agency may not collect this information, and you are not required to complete this form unless it displays a currently valid OMB control number. No confidentiality is assured."

Privacy Act Notice: The United States Department of Housing and Urban Development, Federal Housing Administration, is authorized to solicit the information requested in the form by virtue of Title 12, United States Code, Section 1701 et seq., and regulations promulgated thereunder at Title 12, Code of Federal Regulations. While no assurance of confidentiality is pledged to respondents, HUD generally discloses this data only in response to a Freedom of Information Act request.

I. IDENTIFICATION OF ACC AND HAP CONTRACT

Annual Contributions Contract Number: _____

Section 8 HAP Contract Number: _____

Project Name: Tres Lagos Apartments (Phase I)

Project Location: 23337-23367 Catt Road

Wildomar, California 92595

Assessor's Parcel Number 0380-100-021

II. NAMES

Contract Administrator (PHA): Housing Authority of the County of Riverside

Contract Administrator (PHA) address:

Housing Authority of the County of Riverside
5555 Arlington Avenue
Riverside, California 92504-2506

Owner: Wildomar Tres Lagos Partners LP

Owner address:

100 Pacifica, Suite 203
Irvine, California 92618

Lender: Citibank, N.A.

Lender address:

388 Greenwich Street,
Trading 4th Floor
New York, NY 10013

II. DEFINITIONS

ACC. Annual Contributions Contract.

AHAP CONTRACT. The Agreement To Enter Into Housing Assistance Payments Contract (the "AHAP") for the project pursuant to which PHA agrees to enter into a HAP Contract pursuant to the terms and conditions set forth therein.

ASSIGNMENT AS SECURITY. The creation of a security interest in the owner's interest pursuant to the AHAP Contract and HAP Contract, and a transfer of such security interest to an assignee secured party.

CONTRACT ADMINISTRATOR. HUD or a PHA acting as contract administrator under an ACC with HUD.

FULL ASSIGNMENT. An assignment of the AHAP Contract or the HAP Contract other than an assignment as security. "Full Assignment" includes a sale, conveyance or other transfer of the AHAP Contract or the HAP Contract, voluntary or involuntary, to a successor in interest.

HAP CONTRACT. The Housing Assistance Payments Contract for units in the project. The HAP Contract shall be entered between the owner and the contract administrator pursuant to Section 8 of the United States Housing Act of 1937 (42 U.S.C. 1437f) and the terms and conditions set forth in the AHAP Contract.

PHA. Public Housing Agency.

PROJECT. The project identified in section I of the consent to assignment.

SECURED PARTY. A party that holds a security interest in the owner's interest pursuant to the AHAP Contract or the HAP Contract, including the lender, and assignees of the lender's security interest.

SUCCESSOR. The term "successor" includes an assignee.

IV. BACKGROUND

Pursuant to the terms of the AHAP Contract, neither the AHAP nor the HAP Contract (including any interest in the HAP Contract or any payments under the HAP Contract) may be assigned without the prior written consent of the contract administrator.

The owner has advised the contract administrator that the owner wants to grant the lender a security interest in the AHAP Contract and the HAP Contract, as security for a loan by the lender to the owner with respect to the project.

V. CONSENT TO ASSIGNMENT AS SECURITY

By execution of this consent to assignment as security, the contract administrator consents to the assignment as security of the AHAP Contract and the HAP Contract, once executed, by the owner to the lender as security for a loan by the lender to the owner with respect to the project.

The contract administrator consents to transfer of the lender's security interest to successor secured parties.

VI. EFFECT OF CONSENT TO ASSIGNMENT

The contract administrator is not a party to the loan or the loan documents, nor to any assignment of the AHAP Contract or the HAP Contract by the owner to the lender as security for the loan, nor to any transfer of the AHAP Contract or the HAP Contract or the loan by the lender. Issuance of the consent to assignment does not signify that HUD or the contract administrator has reviewed, approved or agreed to the terms of any financing or refinancing; to any term of the loan documents; or to the terms of any assignment of the AHAP Contract or the HAP Contract by the owner to the lender as security for the loan, or by the lender to any transferee of the loan.

The consent to assignment of the AHAP Contract and the HAP Contract as security for the loan does not change the terms of the AHAP Contract in any way, and does not change the rights or obligations of HUD, the contract administrator or the owner under the AHAP Contract and the HAP Contract.

VII. EXERCISE OF SECURITY INTEREST – ASSIGNEE ASSUMPTION OF HAP CONTRACT OBLIGATIONS

Notwithstanding the contract administrator's grant of consent to assignment by the owner of a security interest in the AHAP Contract and the HAP Contract to the lender as security for the loan, and to further transfer of such security interest to successor secured parties, the contract administrator's execution of this consent does not constitute consent to a full assignment of the AHAP contract to any entity, including the lender or any successor secured party.

A secured party may not exercise any rights or remedies against the contract administrator or HUD under the AHAP Contract or the HAP Contract, and shall not have any right to receive housing assistance payments that may be payable to the owner under the HAP Contract, until and unless:

- The contract administrator has approved the secured party as successor to the owner pursuant to the AHAP contract, and
- The secured party seeking to exercise such rights or remedies, or to receive such payments, has executed and delivered, in a form acceptable to the contract administrator in accordance with HUD requirements, an agreement by the assignee to comply with all the terms of the AHAP Contract and the HAP Contract, and to assume all obligations of the owner under the AHAP Contract and the HAP Contract.

VIII. PAYMENT TO SECURED PARTY

When a secured party notifies the contract administrator, in writing, that housing assistance payments payable pursuant to the HAP Contract

should be directed to the secured party (in accordance with paragraph VII above), the contract administrator may make such payments to the secured party instead of the owner. In making such payments, the contract administrator is not required to consider or make any inquiry as to the existence of a default under the loan documents, but may rely on notice by the secured party; and any payments by the contract administrator to the secured party shall be credited against amounts payable by the contract administrator to the owner pursuant to the HAP Contract.

IX. WHEN ASSIGNMENT IS PROHIBITED

The consent to assignment as security shall be void ab initio if HUD determines that any assignee, or any principal or interested party of the assignee, is debarred, suspended or subject to a limited denial of participation under 24 CFR part 24, or is listed on the U.S. General Services Administration list of parties excluded from Federal procurement or non-procurement programs.

CONTRACT ADMINISTRATOR (PHA)

Name of Contract Administrator (Print)

Housing Authority of the County of Riverside

By: _____

Signature of authorized representative

Heidi Marshall, Executive Director

Name and official title (Print)

Date _____

FORM APPROVED COUNTY COUNSEL

BY: _____

APD
AMRIT P. DHILLON

5/11/2023

DATE

OWNER AGREEMENT TO ASSIGNMENT AS SECURITY

The owner has read the terms of the contract administrator's consent to assignment by the owner of a security interest in the AHAP Contract and the HAP Contract to the lender as security for the loan, and to further transfer of such security interest to successor secured parties. In consideration for the contract administrator's grant of such consent to assignment, the owner agrees to all the terms of the consent to assignment, and agrees that any assignment by the owner is subject to all such terms.

OWNER

WILDOMAR TRES LAGOS PARTNERS LP, a California limited partnership

By: PC Wildomar Developers LLC, a California limited liability company,
its administrative general partner

By: Palm Communities, a California corporation,
its manager

By: _____
Danavon L. Horn, President

By: Las Palmas Housing & Development Corporation, a California nonprofit public
benefit corporation, its managing general partner

By: _____
Joseph M. Michaels, President

Date: _____

**Form of AHAP Contract
and
Form of HAP Contract
(Exhibit D to AHAP)**

**U.S. Department of Housing and Urban Development
Office of Public and Indian Housing**

SECTION 8 PROJECT-BASED VOUCHER PROGRAM

**AGREEMENT TO ENTER INTO A
HOUSING ASSISTANCE PAYMENTS CONTRACT**

NEW CONSTRUCTION OR REHABILITATION

PART I

Public reporting burden for this collection of information is estimated to average 0.5 hours. This includes the time for collecting, reviewing and reporting the data. The information is being collected as required by 24 CFR 983.152, which requires the PHA to enter into an Agreement with the owner prior to execution of a HAP contract for PBV assistance as provided in §983.153. This agency may not conduct or sponsor, and a person is not required to respond to, a collection of information unless that collection displays a valid OMB control number. Assurances of confidentiality are not provided under this collection.

Privacy Act Statement. HUD is committed to protecting the privacy of individuals' information stored electronically or in paper form, in accordance with federal privacy laws, guidance, and best practices. HUD expects its third-party business partners, including Public Housing Authorities, who collect, use maintain, or disseminate HUD information to protect the privacy of that information in Accordance with applicable law.

1.1 Parties

This Agreement to Enter into Housing Assistance Payments Contract (“Agreement”) is between:

Housing Authority of the County of Riverside (“PHA”) and
Wildomar Tres Lagos Partners LP (“owner”).

1.2 Purpose

The owner agrees to develop the Housing Assistance Payments Contract (“HAP Contract”) units to in accordance with Exhibit B and to comply with Housing Quality Standards (“HQS”), and the PHA agrees that, upon timely completion of such development in accordance with the terms of the Agreement, the PHA will enter into a HAP Contract with the owner of the Contract units.

1.3 Contents of Agreement

This Agreement consists of Part I, Part II, and the following Exhibits:

EXHIBIT A: The approved owner's PBV proposal. (Selection of proposals must be in accordance with 24 CFR 983.51.)

EXHIBIT B: Description of work to be performed under this Agreement, including:

- if the Agreement is for rehabilitation of units, this exhibit must include the rehabilitation work write-up and, where the PHA has determined necessary, specifications and plans.
- if the Agreement is for new construction of units, the work description must include the working drawings and specifications.
- any additional requirements beyond HQS relating to quality, design and architecture that the PHA requires.
- work items resulting from compliance with the design and construction requirements of the Fair Housing Act and implementing regulations at 24 CFR 100.205, the accessibility requirements under section 504 of the Rehabilitation Act of 1973 and implementing regulations at 24 CFR 8.22 and 8.23, and accessibility requirements under Titles II and III of the Americans with Disabilities Act at 28 CFR parts 35 and 36, as applicable.

EXHIBIT C: Description of housing, including:

- project site.
- total number of units in project covered by this Agreement.
- locations of contract units on site.
- number of contract units by area (size) and number of bedrooms and bathrooms.
- services, maintenance, or equipment to be supplied by the owner without charges in addition to the rent to owner.
- utilities available to the contract units, including a specification of utility services to be paid by the owner (without charges in addition to rent) and utility services to be paid by the tenant.

- estimated initial rent to owner for the contract units.

EXHIBIT D: The HAP contract.

1.4 Significant Dates

- A. **Effective Date of the Agreement:** The Agreement must be executed promptly after PHA notice of proposal selection to the owner has been given. The PHA may not enter this Agreement with the owner until a subsidy layering review has been performed and an environmental review has been satisfactorily completed in accordance with HUD requirements.
- B. A project may either be a single-stage or multi-stage project. A single-stage project will have the same Agreement effective date for all contract units. A multi-stage project will separate effective dates for each stage.

Single-stage project

- i. **Effective Date for all contract units:** 06/15/2023
- ii. **Date of Commencement of the Work:** The date for commencement of work is not later than 09/15/2023 calendar days after the effective date of this Agreement.
- iii. **Time for Completion of Work:** The date for completion of the work is not later than 730 calendar days after the effective date of this Agreement.

Multi-Stage Project

Enter the information for each stage upon execution of the Agreement for the corresponding stage.

STAGE	NUMBER OF UNITS	EFFECTIVE DATE	DATE OF COMMENCEMENT OF WORK	TIME FOR COMPLETION OF WORK

1.5 Nature of the Work

- This Agreement is for **New Construction** of units to be assisted by the project-based Voucher program.
- This Agreement is for **Rehabilitation** of units to be assisted by the project-based Voucher program.

1.6 Schedule of Completion

- A. **Timely Performance of Work:** The owner agrees to begin work no later than the date for commencement of work as stated in paragraph (d). In the event the work is not commenced, diligently continued and completed as required under this Agreement, the PHA may terminate this Agreement or take other appropriate action. The owner agrees to report promptly to the PHA the date work is commenced and furnish the PHA with progress reports as required by the PHA.
- B. **Time for Completion:** All work must be completed no later than the end of the period stated in paragraph (d). Where completion in stages is provided for, work related to units included in each stage shall be completed by the stage completion date and all work on all stages must be completed no later than the end of the period stated in paragraph (d).
- C. **Delays:** If there is a delay in the completion due to unforeseen factors beyond the owner’s control as determined by the PHA, the PHA agrees to extend the time for completion for an appropriate period as determined by the PHA in accordance with HUD requirements.

1.7 Changes in Work

- A. The owner must obtain prior PHA approval for any change from the work specific in Exhibit B which would alter the design or quality of the rehabilitation or construction. The PHA is not required to approve any changes requested by the owner. PHA approval of any change may be conditioned on establishment of a lower initial rent to owner at the amounts determined by PHA.

- B. If the owner makes any changes in the work without prior PHA approval, the PHA may establish lower initial rents to owner at the amounts determined by PHA in accordance with HUD requirements.
- C. The PHA (or HUD in the case of insured or coinsured mortgages) may inspect the work during rehabilitation or construction to ensure that work is proceeding on schedule, is being accomplished in accordance with the terms of the Agreement, meets the level of material described in Exhibit B and meets typical levels of workmanship for the area.

1.8 Work completion

- A. Conformance with Exhibit B: The work must be completed in accordance with Exhibit B. The owner is solely responsible for completion of the work.
- B. Evidence of Completion: When the work is completed, the owner must provide the PHA with the following:
 - 1. A certification by the owner that the work has been completed in accordance with the HQS and all requirements of this Agreement.
 - 2. A certification by the owner that the owner has complied with labor standards and equal opportunity requirements in the development of the housing. (See 24 CFR 983.155(b)(1)(ii).)
 - 3. Additional Evidence of Completion: At the discretion of the PHA, or as required by HUD, this Agreement may specify additional documentation that must be submitted by owner as evidence of completion of the housing. Check the following that apply:
 - A certificate of occupancy or other evidence that the contract units comply with local requirements.
 - An architect's or developer's certification that the housing complies with:
 - the HQS;
 - State, local, or other building codes;
 - Zoning;
 - The rehabilitation work write-up for rehabilitated housing;

- The work description for newly constructed housing; or
- Any additional design or quality requirements pursuant to this Agreement.

1.9 Inspection and Acceptance by the PHA of Completed Contract Units

- A. Completion of Contract Units: Upon receipt of owner notice of completion of Contract units, the PHA shall take the following steps:
 - 1. Review all evidence of completion submitted by owner.
 - 2. Inspect the units to determine if the housing has been completed in accordance with this Agreement, including compliance with the HQS and any additional requirements imposed by the PHA under this Agreement.
- B. Non-Acceptance: If the PHA determines the work has not been completed in accordance with this Agreement, including non-compliance with the HQS, the PHA shall promptly notify the owner of this decision and the reasons for the non-acceptance. The parties must not enter into the HAP contract.
- C. Acceptance: If the PHA determines housing has been completed in accordance with this Agreement, and that the owner has submitted all required evidence of completion, the PHA must submit the HAP contract for execution by the owner and must then execute the HAP contract.

1.10 Acceptance where defects or deficiencies are reported:

- A. If other defects or deficiencies exist, the PHA shall determine whether and to what extent the defects or deficiencies are correctable, whether the units will be accepted after correction of defects or deficiencies, and the requirements and procedures for such correction and acceptance.
- B. Completion in Stages: Where completion in stages is provided for, the procedures of this paragraph shall apply to each stage.

1.11. Execution of HAP Contract

- A. Time and Execution: Upon acceptance of the units by the PHA, the owner and the PHA execute the HAP contract.

- B. Completion in Stages: Where completion in stages is provided for the number and types of units in each stage, and the initial rents to owner for such units, shall be separately shown in Exhibit C of the contract for each stage. Upon acceptance of the first stage, the owner shall execute the contract and the signature block provided in the contract for that stage. Upon acceptance of each subsequent stage, the owner shall execute the signature block provided in the contract for such stage.
- C. Form of Contract: The terms of the contract shall be provided in Exhibit D of this Agreement. There shall be no change in the terms of the contract unless such change is approved by HUD headquarters. Prior to execution by the owner, all blank spaces in the contract shall be completed by the PHA.
- D. Survival of owner Obligations: Even after execution of the contract, the owner shall continue to be bound by all owner obligations under the Agreement.

1.12 Initial determination of rents

- A. The estimated amount of initial rent to owner shall be established in Exhibit C of this Agreement.
- B. The initial amount of rent to owner is established at the beginning of the HAP contract term.
- C. The estimated and initial contract rent for each units may in no event exceed the amount authorized in accordance with HUD regulations and requirements. Where the estimated initial rent to owner exceeds the amount authorized in accordance with HUD regulations, the PHA shall establish a lower initial rent tow owner, in accordance with HUD regulations and requirements.

1.13 Uniform Relocation Act

- A. A displaced person must be provided relocation assistance at the levels described in and in accordance with the requirements of the Uniform Relocation Assistance and Real Property Acquisition Policies Act of 1970 (URA) (42 U.S.C. 4201-4655) and implementing regulations at 49 CFR part 24.
- B. The cost of required relocation assistance may be paid with funds provided by the owner, or with local public funds, or with funds available from other sources. Payment of relocation assistance must be paid in accordance with HUD requirements.

- C. The acquisition of real property for a project to be assisted under the program is subject to the URA and 49 CFR part 24, subpart B.
- D. The PHA must require the owner to comply with the URA and 49 CFR part 24.
- E. In computing a replacement housing payment to a residential tenant displaced as a direct result of privately undertaken rehabilitation or demolition of the real property, the term “initiation of negotiations” means the execution of the Agreement between the owner and the PHA.

1.14 Protection of In-Place Families

- A. In order to minimize displacement of in-place families, if a unit to be placed under Contract is occupied by an eligible family on the proposal selection date, the in-place family must be placed on the PHA’s waiting list (if they are not already on the list) and, once their continued eligibility is determined, given an absolute selection preference and referred to the project owner for an appropriately sized unit in the project.
- B. This protection does not apply to families that are not eligible to participate in the program on the proposal selection date.
- C. The term “in-place family” means an eligible family residing in a proposed contract unit on the proposal selection date.
- D. Assistance to in-place families may only be provided in accordance with the program regulations and other HUD requirements.

1.15 Termination of Agreement and Contract

The Agreement or HAP contract may be terminated upon at least 30 days notice to the owner by the PHA or HUD if the PHA or HUD determines that the contract units were not eligible for selection in conformity with HUD requirements.

1.16 Rights of HUD if PHA Defaults Under Agreement

If HUD determines that the PHA has failed to comply with this Agreement, or has failed to take appropriate action to HUD’s satisfaction or as directed by HUD, for enforcement of the PHA’s rights under this Agreement, HUD may assume the PHA’s rights and obligations under the Agreement, and may perform the obligations and enforce the rights of the PHA under the Agreement. HUD will, if it determines that the owner is not in default, pay Annual Contributions for the purpose of providing housing assistance payments with respect to the dwelling unit(s) under this Agreement for the duration of the HAP contract.

1.17 Owner Default and PHA Remedies

A. Owner Default

Any of the following is a default by the owner under the Agreement:

1. The owner has failed to comply with any obligation under the Agreement.
2. The owner has violated any obligation under any other housing assistance payments contract under Section 8 of the United States Housing Act of 1937 (42 U.S.C. 1437f).
3. The owner has committed any fraud or made any false statement to the PHA or HUD in connection with the Agreement.
4. The owner has committed fraud, bribery, or any other corrupt or criminal act in connection with any Federal housing assistance program.
5. If the property where the contract units are located is subject to a lien or security interest securing a HUD loan or mortgage insured by HUD and:
 - a. The owner has failed to comply with the regulations for the applicable HUD loan or mortgage insurance program, with the mortgage or mortgage note, or with the regulatory agreement; or
 - b. The owner has committed fraud, bribery, or any other corrupt or criminal act in connection with the HUD loan or HUD-insured mortgage.
6. The owner has engaged in any drug-related criminal activity or any violent criminal activity.

B. PHA Remedies

1. If the PHA determines that a breach has occurred, the PHA may exercise any of its rights or remedies under the Agreement.
2. The PHA must notify the owner in writing of such determination. The notice by the PHA to the owner may require the owner to take corrective action (as verified by the PHA) by a time prescribed in the notice.

3. The PHA's rights and remedies under the Agreement include, but are not limited to: (i) terminating the Agreement; and (ii) declining to execute the HAP contract for some or all of the units.

C. PHA Remedy is not Waived

The PHA's exercise or non-exercise of any remedy for owner breach of the Agreement is not a waiver of the right to exercise that remedy or any other right or remedy at any time.

1.18 PHA and Owner Relation to Third Parties

A. Selection and Performance of Contractor

1. The PHA has not assumed any responsibility or liability to the owner, or any other party for performance of any contractor, subcontractor or supplier, whether or not listed by the PHA as a qualified contractor or supplier under the program. The selection of a contractor, subcontractor or supplier is the sole responsibility of the owner and the PHA is not involved in any relationship between the owner and any contractor, subcontractor or supplier.

2. The owner must select a competent contractor to undertake rehabilitation or construction. The owner agrees to require from each prospective contractor a certification that neither the contractor nor its principals is presently debarred, suspended, proposed for debarment, declared ineligible, or voluntarily excluded from participation in contract by the Comptroller General or any federal Department or agency. The owner agrees not to award contracts to, otherwise engage in the service of, or fund any contractor that does not provide this certification.

- B. Injury Resulting from Work under the Agreement: The PHA has not assumed any responsibility for or liability to any person, including a worker or a resident of the unit undergoing work pursuant to this Agreement, injured as a result of the work or as a result of any other action or failure to act by the owner, or any contractor, subcontractor or supplier.

- C. Legal Relationship: The owner is not the agent of the PHA and this Agreement does not create or affect any relationship between the PHA and any lender to the owner or any suppliers, employees, contractor or subcontractors used by the owner in the implementation of the Agreement.

- D. Exclusion of Third Party Claims: Nothing in this Agreement shall be construed as creating any right of any third party (other than HUD) to

enforce any provision of this Agreement or the Contract, or to assert any claim against HUD, the PHA or the owner under the Agreement or the Contract.

- E. Exclusion of owner Claims against HUD: Nothing in this Agreement shall be construed as creating any right of the owner to assert any claim against HUD.

1.19 PHA-Owned Units

Notwithstanding Section 1.18 of this Agreement, a PHA may own units assisted under the project-based voucher program, subject to the special requirements in 24 CFR 983.59 regarding PHA-owned units.

1.20 Conflict of Interest

- A. Interest of Members, Officers, or Employees of PHA, Members of Local Governing Body, or Other Public Officials
 - 1. No present or former member or officer of the PHA (except tenant-commissioners), no employee of the PHA who formulates policy or influences decisions with respect to the housing choice voucher program or project-based voucher program, and no public official or member of a governing body or State or local legislator who exercises functions or responsibilities with respect to these programs, shall have any direct or indirect interest, during his or her tenure or for one year thereafter, in the Agreement or HAP contract.
 - 2. HUD may waive this provision for good cause.

- B. Disclosure

The owner has disclosed to the PHA any interest that would be a violation of the Agreement or HAP contract. The owner must fully and promptly update such disclosures.

1.21 Interest of Member or Delegate to Congress

No member of or delegate to the Congress of the United States of America or resident-commissioner shall be admitted to any share or part of the Agreement or HAP contract or to any benefits arising from the Agreement of HAP contract.

1.22 Transfer of the Agreement, HAP Contract, or Property

A. PHA Consent to Transfer

The owner agrees that the owner has not made and will not make any transfer in any form, including any sale or assignment, of the Agreement, HAP contract, or the property without the prior written consent of the PHA. A change in ownership in the owner, such as a stock transfer or transfer of the interest of a limited partner, is not subject to the provisions of this section. Transfer of the interest of a general partner is subject to the provisions of this section.

B. Procedure for PHA Acceptance of Transferee

Where the owner requests the consent of the PHA for a transfer in any form, including any sale or assignment, of the Agreement, the HAP contract, or the property, the PHA must consent to a transfer of the Agreement or HAP contract if the transferee agrees in writing (in a form acceptable to the PHA) to comply with all the terms of the Agreement and HAP contract, and if the transferee is acceptable to the PHA. The PHA's criteria for acceptance of the transferee must be in accordance with HUD requirements.

C. When Transfer is Prohibited

The PHA will not consent to the transfer if any transferee, or any principal or interested party, is debarred, suspended, subject to a limited denial of participation, or otherwise excluded under 2 CFR part 2424, or is listed on the U.S. General Services Administration list of parties excluded from Federal procurement or nonprocurement programs.

1.23 Exclusion from Federal Programs

A. Federal Requirements

The owner must comply with and is subject to requirements of 2 CFR part 2424.

B. Disclosure

The owner certifies that:

1. The owner has disclosed to the PHA the identity of the owner and any principal or interested party.

2. Neither the owner nor any principal or interested party is listed on the U.S. General Services Administration list of parties excluded from Federal procurement and nonprocurement programs; and none of such parties are debarred, suspended, subject to a limited denial of participation, or otherwise excluded under 2 CFR part 2424.

1.24 Lobbying Certifications

- A. The owner certifies, to the best of the owner's knowledge and belief, that:
 1. No Federally appropriated funds have been paid or will be paid, by or on behalf of the owner, to any person for influencing or attempting to influence an officer or employee of any agency, a Member of Congress, an officer or employee of Congress, or an employee of a Member of Congress in connection with the awarding of the Agreement or HAP contract, or the extension, continuation, renewal, amendment, or modification of the HAP contract.
 2. If any funds other than Federally appropriated funds have been paid or will be paid to any person for influencing or attempting to influence an officer or employee of any agency, a Member of Congress, an officer or employee of Congress, or an employee of a Member of Congress in connection with the Agreement or HAP contract, the owner must complete and submit Standard Form-LLL, "Disclosure Form to Report Lobbying," in accordance with its instructions.
- B. This certification by the owner is a prerequisite for making or entering into this transaction imposed by 31 U.S.C. 1352.

1.25 Subsidy Layering

- A. Owner Disclosure

The owner must disclose to the PHA, in accordance with HUD requirements, information regarding any related assistance from the Federal government, a State, or a unit of general local government, or any agency or instrumentality thereof, that is made available or is expected to be made available with respect to the contract units. Such related assistance includes, but is not limited to, any loan, grant, guarantee, insurance, payment, rebate, subsidy, credit, tax benefit, or any other form of direct or indirect assistance.

B. Limit of Payments

Housing assistance payments under the HAP contract must not be more than is necessary, as determined in accordance with HUD requirements, to provide affordable housing after taking account of such related assistance. The PHA will adjust in accordance with HUD requirements the amount of the housing assistance payments to the owner to compensate in whole or in part for such related assistance.

1.26 Prohibition of Discrimination

- A. The owner may not refuse to lease contract units to, or otherwise discriminate against, any person or family in leasing of a contract unit, because of race, color, religion, sex, national origin, disability, age, or familial status.
- B. The owner must comply with the following requirements:
1. The Fair Housing Act (42 U.S.C. 3601–19) and implementing regulations at 24 CFR part 100 *et seq.*;
 2. Executive Order 11063, as amended by Executive Order 12259 (3 CFR 1959–1963 Comp., p. 652, and 3 CFR, 1980 Comp., p. 307) (Equal Opportunity in Housing Programs) and implementing regulations at 24 CFR part 107;
 3. Title VI of the Civil Rights Act of 1964 (42 U.S.C. 2000d–2000d–4) (Nondiscrimination in Federally Assisted Programs) and implementing regulations at 24 CFR part 1;
 4. The Age Discrimination Act of 1975 (42 U.S.C. 6101–6107) and implementing regulations at 24 CFR part 146;
 5. Section 504 of the Rehabilitation Act of 1973 (29 U.S.C. 794) and implementing regulations at part 8 of this title;
 6. Title II of the Americans with Disabilities Act, 42 U.S.C. 12101 *et seq.*;
 7. 24 CFR part 8;
 8. Section 3 of the Housing and Urban Development Act of 1968 (12 U.S.C. 1701u) and implementing regulations at 24 CFR part 135;

9. Executive Order 11246, as amended by Executive Orders 11375, 11478, 12086, and 12107 (3 CFR, 1964–1965 Comp., p. 339; 3 CFR, 1966–1970 Comp., p. 684; 3 CFR, 1966–1970 Comp., p. 803; 3 CFR, 1978 Comp., p. 230; and 3 CFR, 1978 Comp., p. 264, respectively) (Equal Employment Opportunity Programs) and implementing regulations at 41 CFR chapter 60;
10. Executive Order 11625, as amended by Executive Order 12007 (3 CFR, 1971–1975 Comp., p. 616 and 3 CFR, 1977 Comp., p. 139) (Minority Business Enterprise Development); and
11. Executive Order 12138, as amended by Executive Order 12608 (3 CFR, 1977 Comp., p. 393, and 3 CFR, 1987 Comp., p. 245) (Women’s Business Enterprise).
12. HUD’s Equal Access Rule at 24 CFR 5.105. [OGC-Nonconcurrency: This section failed to reference protections with respect to actual or perceived sexual orientation, gender identity, or marital status in accordance with HUD’s Equal Access Rule at 24 CFR 5.105(a). Revising as indicated above is sufficient to resolve this concern.

- C. The PHA and the owner must cooperate with HUD in the conducting of compliance reviews and complaint investigations pursuant to all applicable civil rights statutes, Executive Orders, and all related rules and regulations.

1.27 Owner Duty to Provide Information and Access to HUD and PHA

- A. The owner must furnish any information pertinent to this Agreement as may be reasonably required from time to time by the PHA or HUD. The owner shall furnish such information in the form and manner required by the PHA or HUD.
- B. The owner must permit the PHA or HUD or any of their authorized representatives to have access to the premises during normal business hours and, for the purpose of audit and examination, to have access to any books, documents, papers, and records of the owner to the extent necessary to determine compliance with this Agreement.

1.28 Notices and Owner Certifications

- A. Where the owner is required to give any notice to the PHA pursuant to this Agreement, such notice shall be in writing and shall be given in the manner designated by the PHA.

- B. Any certification or warranty by the owner pursuant to the Agreement shall be deemed a material representation of fact upon which reliance was placed when this transaction was entered into.

1.29 HUD Requirements

- A. The Agreement and the HAP contract shall be interpreted and implemented in accordance with all statutory requirements, and will all HUD requirements, including amendments or changes in HUD requirements. The owner agrees to comply with all such laws and HUD requirements.
- B. HUD requirements are requirements that apply to the project-based voucher program. HUD requirements are issued by HUD Headquarters as regulations, *Federal Register* notices, or other binding program directives.

1.30 Applicability of Part II Provisions — Check All that Apply

- Training, Employment, and Contracting Opportunities
Section 2.1 applies if the total of the contract rents for all units under the proposed HAP contract, over the maximum term of the contract, is more than \$200,000.
- Equal Employment Opportunity
Section 2.2 applies only to construction contracts of more than \$10,000.
- Labor Standards Requirements
Sections 2.4, 2.8, and 2.10 apply only when this Agreement covers nine or more units.
- Flood Insurance
Section 2.11 applies if units are located in areas having special flood hazards and in which flood insurance is available under the National Flood Insurance Program.

FORM APPROVED COUNTY COUNSEL

BY: APL 5/11/2023

DATE AMRIT P. DHILLON

EXECUTION OF THE AGREEMENT

PUBLIC HOUSING AGENCY (PHA) Name of PHA (Print) Housing Authority of the County of Riverside
By: Signature of authorized representative
Heidi Marshall, Executive Director
Name and official title (Print)
Date
OWNER Name of Owner (Print) Wildomar Tres Lagos Partners LP
By: Danavon L. Horn, President Signature of authorized representative
*Owner signature page to be attached
Name and official title (Print)
Date

**U.S. Department of Housing and Urban Development
Office of Public and Indian Housing**

SECTION 8 PROJECT-BASED VOUCHER PROGRAM

**AGREEMENT TO ENTER INTO A
HOUSING ASSISTANCE PAYMENTS CONTRACT**

NEW CONSTRUCTION OR REHABILITATION

PART II

Public reporting burden for this collection of information is estimated to average 0.5 hours. This includes the time for collecting, reviewing and reporting the data. The information is being collected as required by 24 CFR 983.152, which requires the PHA to enter into an Agreement with the owner prior to execution of a HAP contract for PBV assistance as provided in §983.153. This agency may not conduct or sponsor, and a person is not required to respond to, a collection of information unless that collection displays a valid OMB control number. Assurances of confidentiality are not provided under this collection.

Privacy Act Statement. HUD is committed to protecting the privacy of individuals' information stored electronically or in paper form, in accordance with federal privacy laws, guidance, and best practices. HUD expects its third-party business partners, including Public Housing Authorities, who collect, use maintain, or disseminate HUD information to protect the privacy of that information in Accordance with applicable law.

2.1 Training, Employment, and Contracting Opportunities

- A. The project assisted under this Agreement is subject to the requirements of section 3 of the Housing Urban Development Act of 1968, as amended, 12 U.S.C. 1701u. The owner shall carry out the provisions of section 3 and the regulations issued by HUD as set forth in 24 CFR part 135 and all applicable rules and orders of HUD issued thereunder prior to the execution of this Agreement. This shall be a condition of the Federal financial assistance provided to the project, binding upon the owner, the owner's contractors and subcontractors, successors and assigns. Failure to fulfill these requirements shall subject the owner, the owner's contractors and subcontractors, successors and assigns to the sanctions specified by this Agreement, and to such sanctions as are specified by 24 CFR part 135.
- B. The owner shall incorporate or cause to be incorporated into any contract or subcontract for work pursuant to this Agreement in excess of \$100,000 the following clause:

1. The work to be performed under this contract is subject to the requirements of section 3 of the Housing Urban Development Act of 1968, as amended, 12 U.S.C. 1701u. The purpose of section 3 is to ensure that employment and other economic opportunities generated by HUD assistance or HUD-assisted projects covered by section 3 shall, to the greatest extent feasible, be directed to low- and very low-income persons, particularly persons who are recipients of HUD assistance for housing.
2. The parties to this Agreement agree to comply with HUD's regulations in 24 CFR part 135, which implement section 3. As evidenced by their execution of this Agreement, the parties to this Agreement certify that they are under no contractual or other impediment that would prevent them from complying with the part 135 regulations.
3. The contractor agrees to send to each labor organization or representative of workers with which the contractor has a collective bargaining agreement or other understanding, if any, a notice advising the labor organization or workers' representative of the contractor's commitments under this section 3 clause, and will post copies of the notice in conspicuous places at the work site where both employees and applicants for training and employment positions can see the notice. The notice shall describe the section 3 preference, and shall set forth minimum number and job titles subject to hire, availability of apprenticeship and training positions, the qualifications for each; the name and location of the person(s) taking applications for each of the positions; and the anticipated date the work shall begin.
4. The contractor agrees to include this section 3 clause in every subcontract subject to compliance with regulations in 24 CFR part 135, and agrees to take appropriate action, as provided in an applicable provision of the subcontract or in this section 3 clause, upon a finding that the subcontractor is in violation of the regulations in 24 CFR part 135. The contractor will not subcontract with any subcontractor where the contractor has notice or knowledge that the subcontractor has been found in violation of the regulations in 24 CFR part 135.
5. The contractor will certify that any vacant employment positions, including training positions, that are filled (1) after the contractor is selected but before the contract is executed, and (2) with persons other than those to whom the regulations of 24 CFR part 135

require employment opportunities to be directed, were not filled to circumvent the contractor's obligations under 24 CFR part 135.

6. Pursuant to 24 CFR §135.90, recipients of HUD financial assistance that is subject to Part 135 requirements, are required to submit Section 3 Annual Reports on Form HUD-60002 to the Office of Fair Housing and Equal Opportunity (FHEO). This form must be submitted electronically and can be found at www.hud.gov/section3.
7. Noncompliance with HUD's regulations in 24 CFR part 135 may result in sanctions, termination of this Agreement for default, and debarment or suspension from future HUD assisted contracts.
8. With respect to work performed in connection with section 3 covered Indian housing assistance, section 7(b) of the Indian Self-Determination and Education Assistance Act (25 U.S.C. 405e) also applies to the work to be performed under this contract. Section 7(b) requires that to the greatest extent feasible: (i) preference and opportunities for training and employment shall be given to Indians, and (ii) preference in the award of contracts and subcontracts shall be given to Indian organizations and Indian-owned Economic Enterprise. Parties to this contract that are subject to the provisions of section 3 and section 7(b) agree to comply with section 3 to the maximum extent feasible, but not in derogation of compliance with section 7(b).

2.2 Equal Employment Opportunity

- A. The owner shall incorporate or cause to be incorporated into any contract in excess of \$10,000 for construction work, or modification thereof, as defined in the regulations of the Secretary of Labor at 41 CFR chapter 60, which is to be performed pursuant to this Agreement, the following nondiscrimination clause:

During the performance of this contract, the contractor agrees as follows:

1. The contractor will not discriminate against any employee or applicant for employment because of race, color, creed, religion, sex, or national origin. The contractor will take affirmative action to ensure that applicants are employed, and that employees are treated during employment, without regard to their race, color, religion, creed, sex, or national origin. Such action shall include, but not be limited to, the following: employment, upgrading, demotion, or transfer; recruitment or recruitment advertising;

layoffs or termination; rates of pay or other forms of compensation; and selection for training, including apprenticeship. The contractor agrees to post in conspicuous places, available to employees and applicants for employment, notices to be provided by the contracting officer setting forth the provisions of this nondiscrimination clause.

2. The contractor will, in all solicitations or advertisements for employees placed by or on behalf of the contractor, state that all qualified applicants will receive consideration for employment without regard to race, color, religion, creed, sex, or national origin.
3. The contractor will send to each labor union or representative of workers with which the contractor has a collective bargaining agreement or other contract or understanding, a notice to be provided by or at the direction of the Government advising the labor union or workers representative of the contractor's commitments under this section, and shall post copies of the notice in conspicuous places available to employees and applicants for employment.
4. The contractor will comply with all provisions of Executive Order No. 11246 of September 24, 1965, and with the rules, regulations, and relevant orders of the Secretary of Labor.
5. The contractor will furnish all information and reports required by Executive Order No. 11246 of September 24, 1965, and by the rules, regulations, and orders of the Secretary of Labor, or pursuant thereto, and will permit access to its books, records, and accounts by HUD and the Secretary of Labor for purposes of investigation to ascertain compliance with such rules, regulations and orders.
6. In the event of the contractor's noncompliance with the nondiscrimination clauses of this contract or with any of the rules, regulations, or orders, the contract may be canceled, terminated, or suspended in whole or in part and the contractor may be declared ineligible for further contracts in accordance with procedures authorized in Executive Order No. 11246 of September 24, 1965, and such other sanctions as may be imported and remedies invoked as provided in Executive Order No. 11246 of September 24, 1965, or by rule, regulation, or order of the Secretary of Labor or as otherwise provided by law.

7. The contractor will include the provisions of paragraphs (1) through (7) in every subcontract or purchase order unless exempted by the rules, regulations, or orders of the Secretary of Labor issued pursuant to section 204 of Executive Order No. 11246 of September 24, 1965, so that such provisions will be binding upon each subcontractor or vendor. The contractor will take such action with respect to any subcontract or purchase order as the Government may direct as a means of enforcing such provisions including sanctions for noncompliance; provided, however, that in the event a contractor becomes involved in, or is threatened with, litigation with a subcontractor or vendor as a result of such direction by the Government, the contractor may request the United States to enter into such litigation to protect the interest of the United States.
- B. The owner agrees to be bound by the above nondiscrimination clause with respect to his or her own employment practices when participating in federally assisted construction work.
- C. The owner agrees to assist and cooperate actively with HUD and the Secretary of Labor in obtaining the compliance of contractors and subcontractors with the nondiscrimination clause and the rules, regulations, and relevant orders of the Secretary of Labor, to furnish HUD and the Secretary of Labor such information as they may require for the supervision of such compliance, and to otherwise assist HUD in the discharge of HUD's primary responsibility for securing compliance.
- D. The owner further agrees to refrain from entering into any contract or contract modification subject to Executive Order No. 11246 of September 24, 1965, with a contractor debarred from, or who has not demonstrated eligibility for, Government contracts and federally assisted construction contracts pursuant to the Executive Order and will carry out such sanctions and penalties for violation of the nondiscrimination clause as may be imposed upon contractors and subcontractors by HUD or the Secretary of Labor pursuant to the Executive Order. In addition, if the owner fails or refuses to comply with these undertakings, HUD may take any or all of the following actions; cancel, terminate, or suspend in whole or in part this Agreement; refrain from extending any further assistance to the owner under the program with respect to which the failure or refusal occurred until satisfactory assurance of future compliance has been received from the owner, and refer the case to the Department of Justice for appropriate legal proceedings.

2.3 Reserved

2.4 HUD—Federal Labor Standards Provisions

The owner is responsible for inserting the entire text of section 2.4 of this Agreement in all construction contracts and, if the owner performs any rehabilitation work on the project, the owner must comply with all provisions of section 2.4. (Note: Sections 2.4(b) and (c) apply only when the amount of the prime contract exceeds \$100,000.)

(a)(1) Minimum Wages. (i) All laborers and mechanics employed or working upon the site of the work (or under the United States Housing Act of 1937 or under the Housing Act of 1949 in the construction or development of the project) will be paid unconditionally and not less often than once a week, and without subsequent deduction or rebate on any account (except such payroll deductions as are permitted by regulations issued by the Secretary of Labor under the Copeland Act (29 CFR part 3)), the full amount of wages and bona fide fringe benefits (or cash equivalents thereof) due at time of payment computed at rates not less than those contained in the wage determination of the Secretary of Labor which is attached hereto and made part hereof regardless of any contractual relationship which may be alleged to exist between the contractor and such laborers and mechanics. Contributions made or costs reasonably anticipated for bona fide fringe benefits under section 1(b)(2) of the Davis-Bacon Act on behalf of laborers or mechanics are considered wages paid to such laborers or mechanics, subject to the provisions of 29 CFR 5.5(a)(1)(iv); also, regular contributions made or costs incurred for more than a weekly period (but not less often than quarterly) under plans, funds, or programs, which cover the particular weekly period, are deemed to be constructively made or incurred during such weekly period.

Such laborers and mechanics shall be paid the appropriate wage rate and fringe benefits on the wage determination for the classification of work actually performed, without regard to skill, except as provided in 29 CFR 5.5(a)(4). Laborers or mechanics performing work in more than one classification may be compensated at the rate specified for each classification for the time actually worked therein: Provided, That the employer's payroll records accurately set forth the time spent in each classification in which work is performed. The wage determination (including any additional classification and wage rates conformed under 29 CFR 5.5(a)(1)(ii) and the Davis-Bacon poster (WH-

1321)) shall be posted at all times by the contractor and its subcontractors at the site of the work in a prominent and accessible place where it can be easily seen by the workers.

(ii)(A) Any class of laborers or mechanics, including helpers, which is not listed in the wage determination and which is to be employed under the contract shall be classified in conformance with the wage determination. HUD shall approve an additional classification and wage rate and fringe benefits therefore only when the following criteria have been met:

(1) The work to be performed by the classification requested is not performed by a classification in the wage determination;

(2) The classification is utilized in the area by the construction industry; and

(3) The proposed wage rate, including any bona fide fringe benefits, bears a reasonable relationship to the wage rates contained in the wage determination.

(B) If the contractor and the laborers and mechanics to be employed in the classification (if known), or their representatives, and HUD or its designee agree on the classification and wage rate (including the amount designated for fringe benefits where appropriate), a report of the action taken shall be sent by HUD or its designee to the Administrator of the Wage and Hour Division, U.S. Department of Labor, Washington, D. C. 20210. The Administrator, or an authorized representative, will approve, modify, or disapprove every additional classification action within 30 days of receipt and so advise HUD or its designee or will notify HUD or its designee within the 30-day period that additional time is necessary.

(C) In the event the contractor, the laborers or mechanics to be employed in the classification or their representatives, and HUD or its designee do not agree on the proposed classification and wage rate (including the amount designated for fringe benefits, where appropriate), HUD or its designee shall refer the questions, including the views of all interested parties and the recommendation of HUD or its designee, to the Administrator for determination. The Administrator, or an authorized representative, will issue a determination within 30 days of receipt and so advise HUD or its designee or will notify HUD or its designee within the 30-day period that additional time is necessary.

(D) The wage rate (including fringe benefits where appropriate) determined pursuant to subparagraphs (1)(B) or (C) of this paragraph, shall be paid to all workers performing work in the classification under this contract from the first day on which work is performed in the classification.

(iii) Whenever the minimum wage rate prescribed in the contract for a class of laborers or mechanics includes a fringe benefit which is not expressed as an hourly rate, the contractor shall either pay the benefit as stated in the wage determinations or shall pay another bona fide fringe benefit or an hourly cash equivalent thereof.

(iv) If the contractor does not make payments to a trustee or other third person, the contractor may consider as part of the wages of any laborer or mechanic the amount of any costs reasonably anticipated in providing bona fide fringe benefits under a plan or program: Provided, That the Secretary of Labor has found, upon the written request of the contractor, that the applicable standards of the Davis-Bacon Act have been met. The Secretary of Labor may require the contractor to set aside in a separate account assets for the meeting of obligations under the plan or program.

(2) Withholding. HUD or its designee shall upon its own action or upon written request of an authorized representative of the Department of Labor withhold or cause to be withheld from the contractors under this contract or any other Federal contract with the same prime contractor, or any other Federally-assisted contract subject to Davis-Bacon prevailing wage requirements, which is held by the same prime contractor so much of the accrued payments or advances as may be considered necessary to pay laborers and mechanics, including apprentices, trainees and helpers, employed by the contractor or any subcontractor the full amount of wages required by the contract. In the event of failure to pay any laborer or mechanic, including any apprentice, trainee or helper, employed or working on the site of the work (or under the United States Housing Act of 1937 or under the Housing Act of 1949 in the construction or development of the project), all or part of the wages required by the contract, HUD or its designee may, after written notice to the contractor, sponsor, applicant, or owner, take such action as may be necessary to cause the suspension of any further payment, advance, or guarantee of funds until such violations have ceased. HUD or its designee may, after written notice to the contractor, disburse such amounts withheld for and

on account of the contractor or subcontractor to the respective employees to whom they are due.

(3)(i) Payrolls and Basic Records. Payrolls and basic records relating thereto shall be maintained by the contractor during the course of the work and preserved for a period of three years thereafter for all laborers and mechanics working at the site of the work (or under the United States Housing Act of 1937, or under the Housing Act of 1949, in the construction or development of the project). Such records shall contain the name, address, and social security number of each such worker, his or her correct classification, hourly rates of wages paid (including rates of contributions or costs anticipated for bona fide fringe benefits or cash equivalents thereof of the types described in section 1(b)(2)(B) of the Davis-Bacon Act), daily and weekly number of hours worked, deductions made and actual wages paid. Whenever the Secretary of Labor has found under 29 CFR 5.5 (a)(1)(iv) that the wages of any laborer or mechanic include the amount of any costs reasonably anticipated in providing benefits under a plan or program described in section 1(b)(2)(B) of the Davis-Bacon Act, the contractor shall maintain records which show that the commitment to provide such benefits is enforceable, that the plan or program is financially responsible, and that the plan or program has been communicated in writing to the laborers or mechanics affected, and records which show the costs anticipated or the actual cost incurred in providing such benefits. Contractors employing apprentices or trainees under approved programs shall maintain written evidence of the registration of apprenticeship programs and certification of trainee programs, the registration of the apprentices and trainees, and the ratios and wage rates prescribed in the applicable programs.

*(ii)(A) The contractor shall submit weekly for each week in which any contract work is performed a copy of all payrolls to HUD the PHA. The payrolls submitted shall set out accurately and completely all of the information required to be maintained under 29 CFR 5.5(a)(3)(i), except that full social security numbers and home addresses shall not be included in weekly transmittals. Instead the payrolls shall only need to include an individually identifying number for each employee (e.g. the last four digits of the employee's social security number). The required weekly payroll information may be submitted in any form desired. Optional Form WH-347 is available for this purpose from the Wage and Hour Division Web site at:
<http://www.dol.gov/esa/whd/forms/wh347instr.htm> or its successor*

site. The prime contractor is responsible for the submission of copies of payrolls by all subcontractors. Contractors and subcontractors shall maintain the full social security number and current address of each covered worker, and shall provide them upon request to HUD or its designee if the agency is a party to the contract, but if the agency is not such a party, the contractor will submit them to the applicant, sponsor, or owner, as the case may be, for transmission to HUD, the contractor, or the Wage and Hour Division of the Department of Labor for purposes of an investigation or audit of compliance with prevailing wage requirements. It is not a violation of this section for a prime contractor to require a subcontractor to provide addresses and social security numbers to the prime contractor for its own records, without weekly submission to the sponsoring government agency (or the applicant, sponsor, or owner).

(B) Each payroll submitted shall be accompanied by a "Statement of Compliance," signed by the contractor or subcontractor or his or her agent who pays or supervises the payment of the persons employed under the contract and shall certify the following:

(1) That the payroll for the payroll period contains the information required to be provided under 29 CFR 5.5(a)(3)(ii), the appropriate information is being maintained under 29 CFR 5.5(a)(3)(i) and that such information is correct and complete;

(2) That each laborer or mechanic (including each helper, apprentice, and trainee) employed on the contract during the payroll period has been paid the full weekly wages earned, without rebate, either directly or indirectly, and that no deductions have been made either directly or indirectly from the full wages earned, other than permissible deductions as set forth in 29 CFR part 3;

(3) That each laborer or mechanic has been paid not less than the applicable wage rates and fringe benefits or cash equivalents for the classification of work performed, as specified in the applicable wage determination incorporated into the contract.

(C) The weekly submission of a properly executed certification set forth on the reverse side of Optional Form WH-347 shall satisfy the requirement for submission of the "Statement of Compliance" required by paragraph (a)(3)(ii)(B) of this section.

(D) The falsification of any of the above certifications may subject the contractor or subcontractor to civil or criminal prosecution

under section 1001 of Title 18 and section 231 of Title 31 of the United States Code.

(iii) The contractor or subcontractor shall make the records required under paragraph (a)(3)(i) of this section available for inspection, copying, or transcription by authorized representatives of HUD or its designee or the Department of Labor, and shall permit such representatives to interview employees during working hours on the job. If the contractor or subcontractor fails to submit the required records or to make them available, HUD or its designee may, after written notice to the contractor, sponsor, applicant, or owner, take such action as may be necessary to cause the suspension of any further payment, advance, or guarantee of funds. Furthermore, failure to submit the required records upon request or to make such records available may be grounds for debarment action pursuant to 29 CFR 5.12.

(4) Apprentices and Trainees. (i) Apprentices. Apprentices will be permitted to work at less than the predetermined rate for the work they performed when they are employed pursuant to and individually registered in a bona fide apprenticeship program registered with the U.S. Department of Labor, Employment and Training Administration, Office of Apprenticeship Training, Employer and Labor Services, or with a State Apprenticeship Agency recognized by the Office, or if a person is employed in his or her first 90 days of probationary employment as an apprentice in such an apprenticeship program, who is not individually registered in the program, but who has been certified by the Office of Apprenticeship Training, Employer and Labor Services, or a State Apprenticeship Agency (where appropriate) to be eligible for probationary employment as an apprentice. The allowable ratio of apprentices to journeymen on the job site in any craft classification shall not be greater than the ratio permitted to the contractor as to the entire work force under the registered program. Any worker listed on a payroll at an apprentice wage rate, who is not registered or otherwise employed as stated above, shall be paid not less than the applicable wage rate on the wage determination for the classification of work actually performed. In addition, any apprentice performing work on the job site in excess of the ratio permitted under the registered program shall be paid not less than the applicable wage rate on the wage determination for the work actually performed. Where a contractor is performing construction on a project in a locality other than that in which its program is registered, the ratios and wage rates (expressed in percentages of the journeyman's hourly rate) specified in the

contractor's or subcontractor's registered program shall be observed. Every apprentice must be paid at not less than the rate specified in the registered program for the apprentice's level of progress, expressed as a percentage of the journeymen hourly rate specified in the applicable wage determination. Apprentices shall be paid fringe benefits in accordance with the provisions of the apprenticeship program. If the apprenticeship program does not specify fringe benefits, apprentices must be paid the full amount of fringe benefits listed on the wage determination for the applicable classification. If the Administrator determines that a different practice prevails for the applicable apprentice classification, fringes shall be paid in accordance with that determination. In the event the Office of Apprenticeship Training, Employee and Labor Services, or a State Apprenticeship Agency recognized by the Office, withdraws approval of an apprenticeship program, the contractor will no longer be permitted to utilize apprentices at less than the applicable predetermined rate for the work performed until an acceptable program is approved.

(ii) Trainees. Except as provided in 29 CFR 5.16, trainees will not be permitted to work at less than the predetermined rate for the work performed unless they are employed pursuant to and individually registered in a program which has received prior approval, evidenced by formal certification by the U.S. Department of Labor, Employment and Training Administration. The ratio of trainees to journeymen on the job site shall not be greater than permitted under the plan approved by the Employment and Training Administration. Every trainee must be paid at not less than the rate specified in the approved program for the trainee's level of progress, expressed as a percentage of the journeyman hourly rate specified in the applicable wage determination. Trainees shall be paid fringe benefits in accordance with the provisions of the trainee program. If the trainee program does not mention fringe benefits, trainees shall be paid the full amount of fringe benefits listed on the wage determination unless the Administrator of the Wage and Hour Division determines that there is an apprenticeship program associated with the corresponding journeyman wage rate on the wage determination which provides for less than full fringe benefits for apprentices. Any employee listed on the payroll at a trainee rate who is not registered and participating in a training plan approved by the Employment and Training Administration shall be paid not less than the applicable wage rate on the wage determination for the classification of work actually performed. In addition, any trainee performing work on the job site in excess of the ratio permitted

under the registered program shall be paid not less than the applicable wage rate on the wage determination for the work actually performed. In the event the Employment and Training Administration withdraws approval of a training program, the contractor will no longer be permitted to utilize trainees at less than the applicable predetermined rate for the work performed until an acceptable program is approved.

(iii) Equal Employment Opportunity. The utilization of apprentices, trainees and journeymen under this part shall be in conformity with the equal employment opportunity requirements of Executive Order 11246, as amended, and 29 CFR part 30.

(5) Compliance with Copeland Act Requirements. The contractor shall comply with the requirements of 29 CFR part 3 which are incorporated by reference in this Agreement.

(6) Subcontracts. The contractor or subcontractor will insert in any subcontracts the clauses contained in section 2.4(a)(1) through (11) and such other clauses as HUD or its designee may by appropriate instructions require, and also a clause requiring the subcontractors to include these clauses in any lower tier subcontracts. The prime contractor shall be responsible for the compliance by any subcontractor or lower tier subcontractor with all the contract clauses in this section 2.4(a).

(7) Contract Terminations; Debarment. A breach of the contract clauses in 29 CFR 5.5 may be grounds for termination of the contract, and for debarment as a contractor and a subcontractor as provided in 29 CFR 5.12.

(8) Compliance with Davis-Bacon and Related Act Requirements. All rulings and interpretations of the Davis-Bacon and related Acts contained in 29 CFR parts 1, 3, and 5 are herein incorporated by reference in this contract.

(9) Disputes Concerning Labor Standards. Disputes arising out of the labor standards provisions of this contract shall not be subject to the general disputes clause of this contract. Such disputes shall be resolved in accordance with the procedures of the Department of Labor set forth in 29 CFR parts 5, 6, and 7. Disputes within the meaning of this clause include disputes between the contractor (or any of its subcontractors) and the PHA, HUD, the U. S. Department of Labor, or the employees or their representatives.

(10) Certification of Eligibility. (i) By entering into this Agreement, the contractor certifies that neither it (nor he or she) nor any person or firm who has an interest in the contractor's firm is a person or firm ineligible to be awarded Government contracts by virtue of section 3(a) of the Davis-Bacon Act or 29 CFR 5.12(a)(1) or to be awarded HUD contracts or participate in HUD programs pursuant to 24 CFR part 24.

(ii) No part of this Agreement shall be subcontracted to any person or firm ineligible for award of a Government contract by virtue of section 3(a) of the Davis-Bacon Act or 29 CFR 5.12(a)(1) or to be awarded HUD contracts or participate in HUD programs pursuant to 24 CFR part 24.

(iii) The penalty for making false statements is prescribed in the U.S. Criminal Code, 18 U.S.C. 1001. Additionally, U.S. Criminal Code, section 1010, Title 18, U.S.C., "Federal Housing Administration transactions, provides in part: "Whoever, for the purpose of ...influencing in any way the action of such Administration...makes, utters or publishes any statement, knowing the same to be false... shall be fined not more than \$5,000 or imprisoned not more than two years, or both."

11. Complaints, Proceedings, or Testimony by Employees. No laborer or mechanic to whom the wage, salary, or other labor standards provisions of this Agreement are applicable shall be discharged or in any other manner discriminated against by the Contractor or any subcontractor because such employee has filed any complaint or instituted or caused to be instituted any proceeding or has testified or is about to testify in any proceeding under or relating to the labor standards applicable under this Agreement to his employer.

(b) Contract Work Hours and Safety Standards Act. The provisions of this paragraph (b) are applicable only where the amount of the prime contract exceeds \$100,000. As used in this paragraph, the terms "laborers" and "mechanics" include watchmen and guards.

(1) Overtime Requirements. No contractor or subcontractor contracting for any part of the contract work which may require or involve the employment of laborers or mechanics shall require or permit any such laborer or mechanic in any workweek in which he or she is employed on such work to work in excess of forty hours in such workweek unless such laborer or mechanic receives compensation at a rate not less than one and one-half times the

basic rate of pay for all hours worked in excess of forty hours in such workweek.

(2) Violation; Liability for Unpaid Wages; Liquidated Damages. In the event of any violation of the clause set forth in subparagraph (1) of this paragraph, the contractor and any subcontractor responsible therefore shall be liable for the unpaid wages. In addition, such contractor and subcontractor shall be liable to the United States (in the case of work done under contract for the District of Columbia or a territory, to such District or to such territory), for liquidated damages. Such liquidated damages shall be computed with respect to each individual laborer or mechanic, including watchmen and guards, employed in violation of the clause set forth in subparagraph (1) of this paragraph, in the sum of \$25 for each calendar day on which such individual was required or permitted to work in excess of the standard workweek of forty hours without payment of the overtime wages required by the clause set forth in subparagraph (1) of this paragraph.

(3) Withholding for Unpaid Wages and Liquidated Damages. HUD or its designee shall upon its own action or upon written request of an authorized representative of the Department of Labor withhold or cause to be withheld, from any monies payable on account of work performed by the contractor or subcontractor under any such contract or any other Federal contract with the same prime contractor, or any other Federally-assisted contract subject to the Contract Work Hours and Safety Standards Act, which is held by the same prime contractor such sums as may be determined to be necessary to satisfy any liabilities of such contractor or subcontractor for unpaid wages and liquidated damages as provided in the clause set forth in subparagraph (2) of this paragraph.

(4) Subcontractors. The contractor or subcontractor shall insert in any subcontracts the clauses set forth in subparagraph (1) through (4) of this paragraph and also a clause requiring the subcontractors to include these clauses in any lower tier subcontracts. The prime contractor shall be responsible for compliance by any subcontractor or lower tier subcontractor with the clauses set forth in subparagraphs (1) through (4) of this paragraph.

(c) Health and Safety. The provisions of this paragraph (c) are applicable only where the amount of the prime contract exceeds \$100,000.

- (1) No laborer or mechanic shall be required to work in surroundings or under working conditions which are unsanitary, hazardous or dangerous to his health and safety as established under construction safety and health standards promulgated by the Secretary of Labor by regulation.*
- (2) The contractor shall comply with all regulations issue by the Secretary of Labor pursuant to Title 29 part 1926 and failure to comply may result in imposition of sanctions pursuant to the Contract Work Hours and Safety Standards Act, 40 USC 3701 et seq.*
- (3) The contractor shall include the provisions of this paragraph in every subcontract so that such provisions will be binding on each subcontractor. The contractor shall take such action with respect to any subcontract as the Secretary of Housing and Urban Development or the Secretary of Labor shall direct as a means of enforcing such provisions.*

2.5 Reserved

2.6 Reserved

2.7 Reserved

2.8 Wage and Claims Adjustments

The owner shall be responsible for the correction of all violations under section 2.4, including violations committed by other contractors. In cases where there is evidence of underpayment of salaries or wages to any laborers or mechanics (including apprentices and trainees) by the owner or other contractor or a failure by the owner or other contractor to submit payrolls and related reports, the owner shall be required to place an amount in escrow, as determined by HUD sufficient to pay persons employed on the work covered by the Agreement the difference between the salaries or wages actually paid such employees for the total number of hours worked and the full amount of wages required under this Agreement, as well as an amount determined by HUD to be sufficient to satisfy any liability of the owner or other contractor for liquidated damages pursuant to section 2.4. The amounts withheld may be disbursed by HUD for and on account of the owner or other contractor to the respective employees to whom they are due, and to the Federal Government in satisfaction of liquidated damages under section 2.4.

2.9 Reserved

2.10 Evidence of Unit(s) Completion; Escrow

- A. The owner shall evidence the completion of the unit(s) by furnishing the PHA, in addition to the requirements listed in Part I of this Agreement, a certification of compliance with the provisions of sections 2.4 and 2.8 of this Agreement, and that to the best of the owner's knowledge and belief there are no claims of underpayment to laborers or mechanics in alleged violation of these provisions of the Agreement. In the event there are any such pending claims to the knowledge of the owner, the PHA, or HUD, the owner will place a sufficient amount in escrow, as directed by the PHA or HUD, to assure such payments.
- B. The escrows required under this section and section 2.8 of shall be paid to HUD, as escrowee, or to an escrowee designated by HUD, and the conditions and manner of releasing such escrows shall be designated and approved by HUD.

2.11 Flood Insurance

If the project is located in an area that has been identified by the Federal Emergency Management Agency as an area having special flood hazards and if the sale of flood insurance has been made available under the National Flood Insurance Program, the owner agrees that: (1) the project will be covered, during the life of the property, by flood insurance in an amount at least equal to its development or project cost (less estimated land cost) or to the limit of coverage made available with respect to the particular type of property under the National Flood Insurance Act of 1968, whichever is less; and (2) that it will advise any prospective purchaser or transferee of the property in writing of the continuing statutory requirement to maintain such flood insurance during the life of the property.

Exhibit A

Approved PBV Proposal



November 30, 2022

Nicole Sanchez
Housing Authority of the County of Riverside
3403 Tenth Street, Suite 300
Riverside, CA 92501

Re: RFP NO. 2022-201 - Proposal for Project-Based Vouchers – Tres Lagos Apartments, Wildomar, CA (Phase I)

Dear Ms. Sanchez:

Palm Communities is pleased to submit the enclosed application for 45 additional project-based vouchers to support the operations of the proposed Tres Lagos Apartments Phase I project in the City of Wildomar. The project is an 88-unit plus 1 manager's unit community that will provide 88 units of affordable housing for families and individuals with special needs.

Please note that, to-date, this project has been successful in securing the following:

1. Award of 43 vouchers in the 2020-011 PBV RFP
2. Award of NPLH funding in June 2022
3. Receipt of all development entitlements from the City of Wildomar in October 2022
4. Award of tax credit and tax-exempt bond financing (expected on November 30, 2022)

Although the project pro forma submitted with the 2022 Round 2 CTCAC/CDLAC application reflected a feasible project, recent events in the financial markets - primarily a significant increase in financing interest rates together with a decrease in tax credit equity pricing, has now created a funding gap that can only be bridged with the 45 additional vouchers being requested in this RFP response.

Thank you for giving Palm Communities the opportunity to submit this proposal. If you have any questions, please do not hesitate to give me a call at (949) 501-0351 or email at ehalter@palmcommunities.com.

Sincerely,

A handwritten signature in black ink, appearing to read "Erik Halter".

Erik Halter
Project Manager



CALIFORNIA TAX CREDIT ALLOCATION COMMITTEE

901 P Street, Suite 213A
Sacramento, CA 95814
p (916) 654-6340
f (916) 654-6033
www.treasurer.ca.gov/ctcac

May 10, 2023

Laura Ishida, Division Director and Meena S. Bavan, Director
Los Angeles Office of Public Housing
U.S. Department of Housing and Urban Development
300 N. Los Angeles Street, Suite 4054
Los Angeles, CA 90012

Re: Project Name: Tres Lagos Apartments Phase I
CTCAC #: CA-22-557
Address/Location: 23345 & 23365 Catt Road, Wildomar, CA 92595
Owner: Palm Communities
General Partner: PC Wildomar Developers LLC (Manager: Palm Communities) and Las Palmas Housing and Development Corporation
Developer: D.L. Horn & Associates LLC
Housing Authority: Housing Authority of the County of Riverside (HACR)

Dear Ms. Ishida and Ms. Bavan:

Enclosed is a HERA Section 2835 Subsidy Layering Certification executed by Nancee Robles, Executive Director of the California Tax Credit Allocation Committee (CTCAC) for the captioned project. The review was conducted in accordance with Federal Register Volume 88, No.48, published on Monday, March 13, 2023.

The project is receiving assistance under the HUD Section 8 Project-based Voucher program, HCD – No Place Like Home (NPLH) program, Housing Authority of the County of Riverside (HACR) land loan, tax-exempt bonds, and federal and state low-income housing tax credits.

Project Description: This project is being developed by D.L. Horn & Associates LLC with vouchers from HACR. This project involves the new construction of 89 units, of which all 88 units are tax-credit qualified affordable housing units. The project will serve low-income households. HACR plans to attach HUD Section 8 project-based vouchers to 40 one-bedroom units, 26 two-bedroom units and 22 three-bedroom units.

MEMBERS

FIONA MA, CPA, CHAIR
State Treasurer

MALIA M. COHEN
State Controller

JOE STEPHENSHAW
Director of Finance

GUSTAVO VELASQUEZ
Director of HCD

TIENA JOHNSON HALL
Executive Director of CalHFA

EXECUTIVE DIRECTOR
Nancee Robles

Section 8 Project-based Vouchers

The CTCAC review is based upon documentation submitted by the project owner and HACR. The proposed rents set by HACR for the project-based voucher assisted units do not exceed 110% of the 2023 Riverside-San Bernardino-Ontario, CA MSA FMRs and are deemed reasonable in comparison to market rents at:

BR Size	Number of Units	Contract Rent	Utility Allowance	Gross Rent
1	40	\$1,461	\$76	\$1,537
2	26	\$1,824	\$102	\$1,926
3	22	\$2,483	\$130	\$2,613

Please contact me at (916) 651-0570 or franklin.cui@treasurer.ca.gov if you have any questions regarding this certification.

Sincerely,


Franklin Cui
Franklin Cui
Program Analyst

Attachments

**CALIFORNIA TAX CREDIT ALLOCATION COMMITTEE
HOUSING AND ECONOMIC RECOVERY ACT OF 2008 (HERA)
SECTION 2835(a)(1)(M)(i) SUBSIDY LAYERING CERTIFICATION**

For purposes of the provision of Section 8 Project Based Voucher Assistance authorized pursuant to 42 U.S.C. 8(o)(13), pursuant to section 2835(a)(1)(M)(i) of the Housing and Economic Recovery Act of 2008 (HERA), Section 102 of the Department of Housing and Urban Development Reform Act of 1989, and in accordance with HUD's Administrative Guidelines, all of which address the prevention of excess governmental subsidy, I hereby certify that the Section 8 project-based voucher assistance provided by the United States Department of Housing and Urban Development to the Housing Authority to the County of Riverside, located in the County of Riverside, for **Tres Lagos Apartments Phase I, CTCAC #CA-22-557**, located in the city of Wildomar and county of Riverside, is not more than is necessary to provide affordable housing after taking into account other government assistance.

By: CALIFORNIA TAX CREDIT ALLOCATION COMMITTEE (CTCAC)

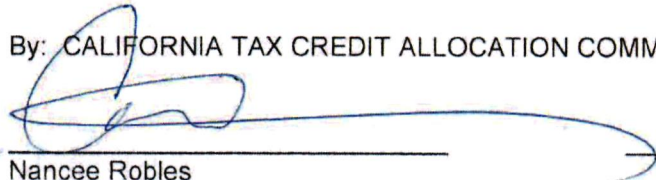

Nancee Robles
Executive Director

May 10, 2023

Date



HOUSING AUTHORITY of the County of Riverside

Main Office
5555 Arlington Avenue
Riverside, CA 92504-2506
(951) 351-0700
FAX (951) 354-6324
TDD (951) 351-9844

February 27, 2023

PALM COMMUNITIES
100 PACIFICA STE. 203
IRVINE, CA 92618
ATTN. ERIK HALTER

Indio Office
44-199 Monroe, Ste. B
Indio, CA 92201
(760) 863-2828
(760) 863-2838 FAX
TDD (760) 863-2830

Website: harivco.org

RE: Estimate of Initial Rents – HCV Project-Based Vouchers
(TRES LAGOS APARTMENTS – PHASE I - WILDOMAR)

Dear Mr. Halter:

The Housing Authority of the County of Riverside in accordance with the Code of Federal Regulation (CFR) 983.301 has completed a rent comparability analysis to determine the estimated initial rents for the Project-Based Vouchers that will be utilized for the Tres Lagos Apartments – Phase I in Wildomar. The estimated initial contract rent, current applicable utility allowance and gross contract rent are as follows:

PBV Contract Rent Determination

Bedroom Size	1BR	2BR	3BR
Reasonable Rent	\$1643 per GoSection8	\$2102 per GoSection8	\$2684 per GoSection8
110% of 2023 FMR eff 10/1/22	\$1537 (\$1398 + 139)	\$1926 (\$1751 + \$175)	\$2613 (\$2376 + \$237)
less Utility Allowance eff 7/1/22	\$76	\$102	\$130
FMR Rent Cap	\$1461	\$1824	\$2483
Lower of Reasonable Rent or FMR Rent Cap	\$1461	\$1824	\$2483

Actual rents will be determined prior to execution of the Project-Based Voucher Program Housing Assistance Payment (HAP) Contract. If you have any questions, please feel free to contact me at (951) 343-5437.

Sincerely,

Jennifer Graham
Principal Development Specialist

Utility Allowance Schedule

See Public Reporting and Instructions on back.

U.S. Department of Housing and Urban Development
Office of Public and Indian Housing

OMB Approval
No. 25577-0169
exp.7/31/2022

The following allowances are used to determine the total cost of tenant-furnished utilities and appliances.

Date (mm/dd/yyyy): **7-1-2022**

Locality: **Housing Authority of the County of Riverside, CA** Unit Type: **Multi-Family (Apartment)**

Utility or Service: **Standard**

	0 BR	1 BR	2 BR	3 BR	4 BR	5 BR
--	------	------	------	------	------	------

Monthly Dollar Allowances

Heating						
a. Natural Gas	\$18.00	\$21.00	\$23.00	\$25.00	\$26.00	\$29.00
b. Bottle Gas/Propane	\$59.00	\$68.00	\$77.00	\$86.00	\$90.00	\$99.00
c. Electric (avg)	\$12.00	\$14.00	\$17.00	\$21.00	\$24.00	\$27.00
d. Oil						

Cooking						
a. Natural Gas	\$4.00	\$4.00	\$7.00	\$9.00	\$12.00	\$13.00
b. Bottle Gas/Propane	\$14.00	\$14.00	\$23.00	\$32.00	\$41.00	\$45.00
c. Electric (avg)	\$6.00	\$7.00	\$11.00	\$14.00	\$17.00	\$21.00

Other Electric & Cooling						
Other Electric Non-SCE (Lights & Appliances)(avg)	\$24.00	\$28.00	\$39.00	\$50.00	\$60.00	\$71.00
Other Electric SCE (Lights & Appliances, <i>SCE Mthly Credit</i>)	\$20.00	\$25.00	\$36.00	\$47.00	\$58.00	\$70.00
Air Conditioning	\$11.00	\$13.00	\$17.00	\$22.00	\$27.00	\$32.00

Water Heating						
a. Natural Gas	\$9.00	\$10.00	\$15.00	\$19.00	\$23.00	\$28.00
b. Bottle Gas/Propane	\$32.00	\$36.00	\$50.00	\$63.00	\$77.00	\$95.00
c. Electric (avg)	\$14.00	\$17.00	\$21.00	\$26.00	\$31.00	\$36.00
d. Oil						

Water, Sewer, Trash Collection						
Water (avg) (MF)	\$24.00	\$24.00	\$26.00	\$29.00	\$31.00	\$34.00
Sewer (avg) (MF)	\$33.00	\$33.00	\$33.00	\$33.00	\$33.00	\$33.00
Trash Collection (avg)	\$27.00	\$27.00	\$27.00	\$27.00	\$27.00	\$27.00

Tenant-supplied Appliances						
Range / Microwave Tenant-supplied	\$11.00	\$11.00	\$11.00	\$11.00	\$11.00	\$11.00
Refrigerator Tenant-supplied	\$12.00	\$12.00	\$12.00	\$12.00	\$12.00	\$12.00

Other--specify: Monthly Charges						
Non SCE/Non-Rev Public Monthly Electric Fee \$22.16	\$22.00	\$22.00	\$22.00	\$22.00	\$22.00	\$22.00
Natural Gas Charge \$5.10	\$5.00	\$5.00	\$5.00	\$5.00	\$5.00	\$5.00
Monthly Electric Fee (Riverside Public Utilities) \$34.45	\$34.00	\$34.00	\$34.00	\$34.00	\$34.00	\$34.00


Actual Family Allowances		Utility or Service	per month cost
To be used by the family to compute allowance. Complete below for the actual unit rented.		Heating	\$ \$14, \$17, \$21
Name of Family		Cooking	\$ \$7, \$11, \$14
Tres Lago Apartments - Phase I - Wildomar		Other Electric	\$ \$25, \$36, \$47
Address of Unit		Air Conditioning	\$ \$13, \$17, \$22
		Water Heating	\$ \$17, \$21, \$26
		Water	\$
		Sewer	\$
		Trash Collection	\$
		Range / Microwave	\$
		Refrigerator	\$
		Other	\$
Number of Bedrooms 1, 2 & 3		Other	\$
		Total	\$ \$76, \$102, \$130



Rent Reasonable Valuation

	Subject	Comparable 1	Comparable 2	Comparable 3
Address	23345 Catt Rd	22480 Grand Ave	24055 Clinton Keith Rd	24055 Clinton Keith Rd
Model		1/1/0/1000	1/1/0/1350	1/1/0/1375
City	Wildomar 92595	Wildomar 92595	Wildomar 92595	Wildomar 92595
LOCATION				
Subdivision				
Proximity to Subject		0.73	0.86	0.86
Adjustment		Similar / Adj: \$0.00	Similar / Adj: \$0.00	Similar / Adj: \$0.00
Size				
Beds/Baths/Half Baths	1/1/0	1/1/0	1/1/0	1/1/0
Sq. Ft.	589	1000	1350	1375
Adjustment		Superior / Adj: -\$73.98	Superior / Adj: -\$136.98	Superior / Adj: -\$141.48
TYPE				
Property Type	apartment	apartment	apartment	apartment
Adjustment		Similar / Adj: \$0.00	Similar / Adj: \$0.00	Similar / Adj: \$0.00
AGE				
Year Built	2023		2014	2014
Adjustment		Similar / Adj: \$0.00	Inferior / Adj: \$181.00	Inferior / Adj: \$175.00
CONDITION & QUALITY				
Rating	Above Average	Average	Average	Average
Adjustment		Inferior / Adj: \$80.00	Inferior / Adj: \$90.50	Inferior / Adj: \$87.50
UTILITIES				
Heat	Electric / Tenant	Electric / Owner	Electric / Owner	Electric / Owner
Hot Water / Paid By	Electric / Tenant	Natural Gas / Owner	Natural Gas / Owner	Natural Gas / Owner
Cooking / Paid By	Electric / Tenant	Electric / Owner	Natural Gas / Owner	Natural Gas / Owner
Sewer Type / Paid By	Public Sewer / Owner	Public Sewer / Owner	Public Sewer / Owner	Public Sewer / Owner
Water Type / Paid By	City Water / Owner	City Water / Owner	City Water / Owner	City Water / Owner
Lights / Other Electric	Tenant	Owner	Owner	Owner
Adjustment		Superior / Adj: -\$126.00	Superior / Adj: -\$123.00	Superior / Adj: -\$123.00
MAINTENANCE				
Maintenance	Lawn, Pest, Trash	Lawn, Pest, Trash	Lawn, Pest, Trash	Lawn, Pest, Trash
Adjustment		Similar / Adj: \$0.00	Similar / Adj: \$0.00	Similar / Adj: \$0.00
AMENITIES				
Amenities	Dishwasher, Garbage Disposal, Onsite Laundry, Refrigerator, Stove	Dishwasher, Garbage Disposal, W/D Hookups, Refrigerator, Stove	Washer, Dryer, Garbage Disposal, W/D Hookups, Pool, Refrigerator, Stove, Gated Community	Washer, Dryer, Garbage Disposal, W/D Hookups, Pool, Refrigerator, Stove, Gated Community
AC	Central	Central	Central	Central
Heat	Central	Unknown	Unknown	Unknown
Parking	Open	Unknown	None	None
Exterior Features	Balcony			
Lot Size				
Adjustment		Similar / Adj: \$0.00	Superior / Adj: -\$60.00	Superior / Adj: -\$60.00
RENT ADJUSTMENTS				
Data Source		Internet Listing	Internet Listing	Internet Listing
Date Listed		5/22/2022	1/25/2023	1/25/2023
Date Rented				
Listing Status		Rented	Rented	Rented
Asking Rent	\$1,216.00	\$1,600.00	\$1,810.00	\$1,750.00
Actual Rent				
Adjustment		(\$119.98)	(\$48.48)	(\$61.98)
Adjusted Monthly Rent		\$1,480.02	\$1,761.52	\$1,688.02
COMPARABLE BREAKDOWN				
9,638 Recent comparables in jurisdiction				
1,247 Similar 1 bedroom comparables in Riverside County				
8 Similar 1 bedroom comparables in the City of Wildomar				
23 Within 1.00 miles				
CERTIFICATION				
I (we) estimate the monthly market rent of the subject as of 02/27/2023 to be \$1,643.19.				
The adjusted reasonable rent range is \$1,480.02 to \$1,761.52.				
Requested Rent Amount: \$1,216.00 Rent Approved: \$1,216.00.				
RR Certifier Signature: <u>Jennifer Graham</u>				
QC Certifier Signature: _____				
In accordance with 24 CFR 982.4, 982.54 (d) (15), 982.158(f)(7) and 982.507, I certify that based on the information provided to the Housing Authority of the County of Riverside, the requested rent of \$1,216.00 IS reasonable, and the approved rent of \$1,216.00 IS reasonable.				
		Certification ID <u>CBFBB6DC-607C-4F74-89E6-6B73B505B5A2</u> Certification Date <u>2023-2-27</u> Version <u>AVM 6.1, RRC 7.0, RW5</u> Client Reference Voucher Bedroom <u>1</u> Family Name <u>Tres Lagos</u> Housing Authority <u>Housing Authority of the County of Riverside</u> Certifier <u>Jennifer Graham</u> Utility Schedule <u>7-22-Riverside-Multi Family (Standard) SCE</u> Page <u>1 of 1 excluding appendices.</u>		

Local Market Analysis

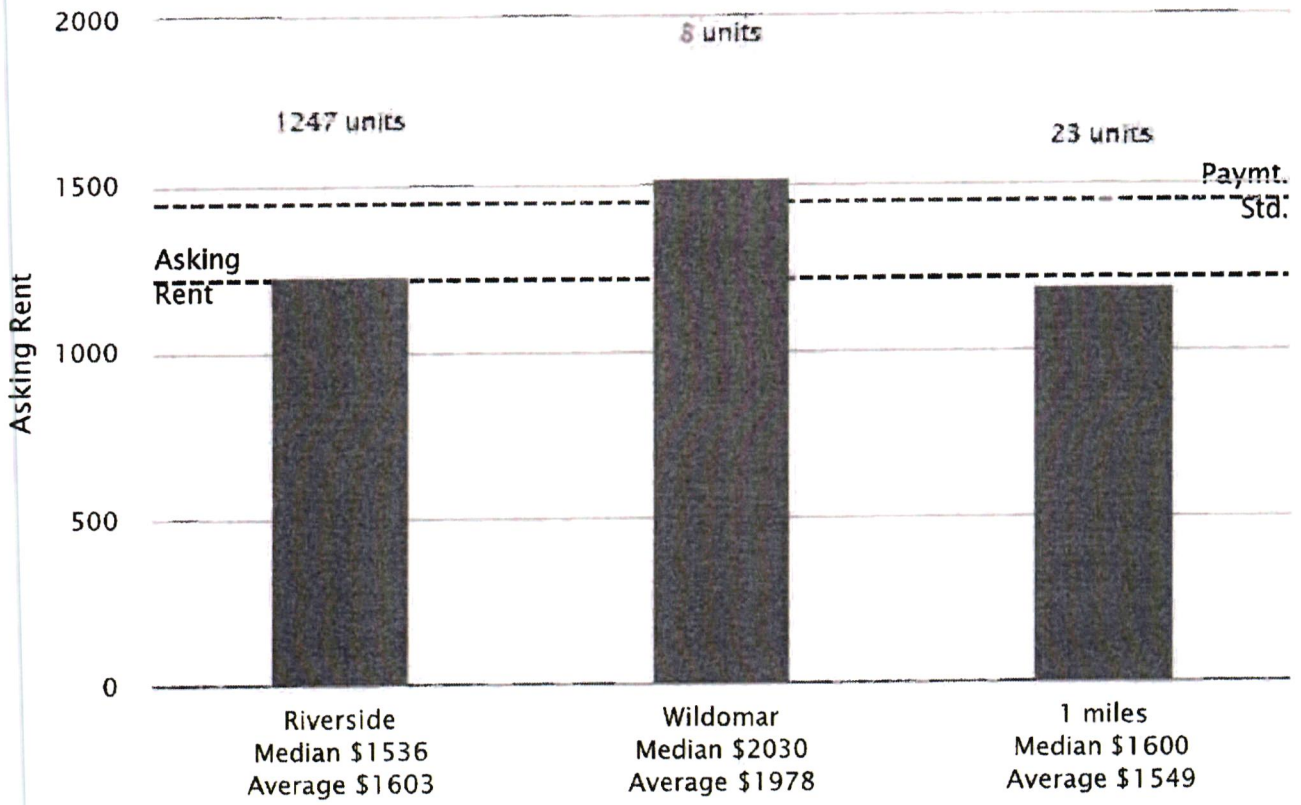

The adjusted reasonable rent range is \$1,480.02 to \$1,761.52.

Comparable 1: **\$1,480.02** 95.90% Very Similar
Comparable 2: **\$1,761.52** 86.24% Somewhat Similar
Comparable 3: **\$1,688.02** 86.38% Somewhat Similar

Comments on market data, property condition, recent improvements, general market conditions, final reconciliation of market rent, or any rent concessions:

Comparable 1:

Living area for comparable is superior to subject (-\$73.98 adjustment)
Quality for comparable is inferior to subject (\$80.00 adjustment)
Heating utility for comparable is superior to subject (-\$14.00 adjustment)
Cooking utility for comparable is superior to subject (-\$7.00 adjustment)
Hot water utility for comparable is superior to subject (-\$10.00 adjustment)
Other electric utility for comparable is superior to subject (-\$25.00 adjustment)
Cooling utility for comparable is superior to subject (-\$13.00 adjustment)
Range/Stove utility for comparable is superior to subject (-\$11.00 adjustment)
Refrigerator utility for comparable is superior to subject (-\$12.00 adjustment)
Electric service charge for comparable is superior to subject (-\$34.00 adjustment)
Gated community for comparable is unknown (\$0 adjustment)
Pool for comparable is unknown (\$0 adjustment)
Total adjustment for this property is (-\$119.98)

Comparable 2:

Living area for comparable is superior to subject (-\$136.98 adjustment)
Condition for comparable is inferior to subject (\$181.00 adjustment)
Quality for comparable is inferior to subject (\$90.50 adjustment)
Dish washer for comparable is inferior to subject (\$15.00 adjustment)
Pool for comparable is superior to subject (-\$25.00 adjustment)
Gated community for comparable is superior to subject (-\$10.00 adjustment)
Laundry for comparable is superior to subject (-\$40.00 adjustment)
Heating utility for comparable is superior to subject (-\$14.00 adjustment)
Cooking utility for comparable is superior to subject (-\$4.00 adjustment)
Hot water utility for comparable is superior to subject (-\$10.00 adjustment)
Other electric utility for comparable is superior to subject (-\$25.00 adjustment)
Cooling utility for comparable is superior to subject (-\$13.00 adjustment)
Range/Stove utility for comparable is superior to subject (-\$11.00 adjustment)
Refrigerator utility for comparable is superior to subject (-\$12.00 adjustment)
Electric service charge for comparable is superior to subject (-\$34.00 adjustment)
Total adjustment for this property is (-\$48.48)

Comparable 3:

Living area for comparable is superior to subject (-\$141.48 adjustment)
Condition for comparable is inferior to subject (\$175.00 adjustment)
Quality for comparable is inferior to subject (\$87.50 adjustment)
Dish washer for comparable is inferior to subject (\$15.00 adjustment)
Pool for comparable is superior to subject (-\$25.00 adjustment)
Gated community for comparable is superior to subject (-\$10.00 adjustment)
Laundry for comparable is superior to subject (-\$40.00 adjustment)
Heating utility for comparable is superior to subject (-\$14.00 adjustment)
Cooking utility for comparable is superior to subject (-\$4.00 adjustment)
Hot water utility for comparable is superior to subject (-\$10.00 adjustment)
Other electric utility for comparable is superior to subject (-\$25.00 adjustment)
Cooling utility for comparable is superior to subject (-\$13.00 adjustment)
Range/Stove utility for comparable is superior to subject (-\$11.00 adjustment)
Refrigerator utility for comparable is superior to subject (-\$12.00 adjustment)
Electric service charge for comparable is superior to subject (-\$34.00 adjustment)
Total adjustment for this property is (-\$61.98)

This rent reasonable certification is based on information provided by others and/or obtained from outside sources. No opinion, warranty, or guarantee of the reliability of the data relied upon is implied

or expressed by the use of that data herein, and G0section8.com does not warrant the correctness of the data. All Data should be verified by the RR Certifier for accuracy.

Rent Reasonable Valuation

	Subject	Comparable 1	Comparable 2	Comparable 3
Address	23345 Catt Rd	24055 Clinton Keith Rd 1819	24055 Clinton Keith Rd	24055 Clinton Keith Rd
Model		2/2/0/1217	2/2/0/1940	2/2/0/1730
County	Wildomar 92595	Wildomar 92595	Wildomar 92595	Wildomar 92595
LOCATION				
Subdivision				
Proximity to Subject		0.86	0.86	0.86
Adjustment		Similar / Adj: \$0.00	Similar / Adj: \$0.00	Similar / Adj: \$0.00
Size				
Beds/Baths/Half Baths	2/1/0	2/2/0	2/2/0	2/2/0
sq. Ft.	770	1217	1940	1730
Adjustment		Superior / Adj: -\$125.46	Superior / Adj: -\$255.60	Superior / Adj: -\$217.80
TYPE				
Property Type	apartment	apartment	apartment	apartment
Adjustment		Similar / Adj: \$0.00	Similar / Adj: \$0.00	Similar / Adj: \$0.00
AGE				
Year Built	2023	2014	2014	2014
Adjustment		Inferior / Adj: \$234.50	Inferior / Adj: \$213.00	Inferior / Adj: \$207.00
CONDITION & QUALITY				
Rating	Above Average	Average	Average	Average
Adjustment		Inferior / Adj: \$117.25	Inferior / Adj: \$106.50	Inferior / Adj: \$103.50
UTILITIES				
Heat	Electric / Tenant	Electric / Owner	Electric / Owner	Electric / Owner
Hot Water / Paid By	Electric / Tenant	Natural Gas / Owner	Natural Gas / Owner	Natural Gas / Owner
Cooking / Paid By	Electric / Tenant	Electric / Owner	Natural Gas / Owner	Natural Gas / Owner
Water Type / Paid By	Public Sewer / Owner	Public Sewer / Owner	Public Sewer / Owner	Public Sewer / Owner
Water Type / Paid By	City Water / Owner	City Water / Owner	City Water / Owner	City Water / Owner
Refrigerators / Other Electric	Tenant	Owner	Owner	Owner
Adjustment		Superior / Adj: -\$153.00	Superior / Adj: -\$149.00	Superior / Adj: -\$149.00
MAINTENANCE				
Maintenance	Lawn, Pest, Trash	Lawn, Pest, Trash	Lawn, Pest, Trash	Lawn, Pest, Trash
Adjustment		Similar / Adj: \$0.00	Similar / Adj: \$0.00	Similar / Adj: \$0.00
AMENITIES				
Amenities	Dishwasher, Garbage Disposal, Onsite Laundry, Refrigerator, Stove	Washer, Dryer, Garbage Disposal, W/D Hookups, Pool, Refrigerator, Stove, Fireplace	Washer, Dryer, Garbage Disposal, W/D Hookups, Pool, Refrigerator, Stove, Gated Community	Washer, Dryer, Garbage Disposal, W/D Hookups, Pool, Refrigerator, Stove, Gated Community
Central Air	Central	Central	Central	Central
Heat	Central	Central	Unknown	Unknown
Parking	Open	None	None	None
Interior Features	Balcony			
Lot Size				
Adjustment		Superior / Adj: -\$50.00	Superior / Adj: -\$60.00	Superior / Adj: -\$60.00
RENT ADJUSTMENTS				
Listing Source		Internet Listing	Internet Listing	Internet Listing
Date Listed		1/25/2023	1/25/2023	1/25/2023
Date Rented				
Listing Status		Rented	Rented	Rented
Asking Rent	\$1,529.00	\$2,345.00	\$2,130.00	\$2,070.00
Actual Rent				
Adjustment		\$23.29	(\$145.10)	(\$116.30)
Adjusted Monthly Rent		\$2,368.29	\$1,984.90	\$1,953.70

COMPARABLE BREAKDOWN

638 Recent comparables in jurisdiction
 512 Similar 2 bedroom comparables in Riverside County
 24 Similar 2 bedroom comparables in the City of Wildomar
 38 Within 1.00 miles

CERTIFICATION

(we) estimate the monthly market rent of the subject as of 02/27/2023 to be \$2,102.30.

The adjusted reasonable rent range is \$1,953.70 to \$2,368.29.

Requested Rent Amount: \$1,529.00 Rent Approved: \$1,529.00.

RR Certifier Signature: Jennifer Graham


QC Certifier Signature: _____

In accordance with 24 CFR 982.4, 982.54 (d) (15), 982.158(f)(7) and 982.507, I certify that based on the information provided to the Housing Authority of the County of Riverside, the requested rent of \$1,529.00 IS reasonable, and the approved rent of \$1,529.00 IS reasonable.

□

Certification ID 953D7C23-C143-4ABA-8EDB-DBEA1B844922
 Certification Date 2023-2-27
 Version AVM 6.1, RRC 7.0, RW5
 Client Reference _____
 Voucher Bedroom 2
 Family Name Tres Lagos
 Housing Authority Housing Authority of the County of Riverside
 Certifier Jennifer Graham
 Utility Schedule 7-22-Riverside-Multi Family (Standard) SCE
 Page 1 of 1 excluding appendices.

Local Market Analysis

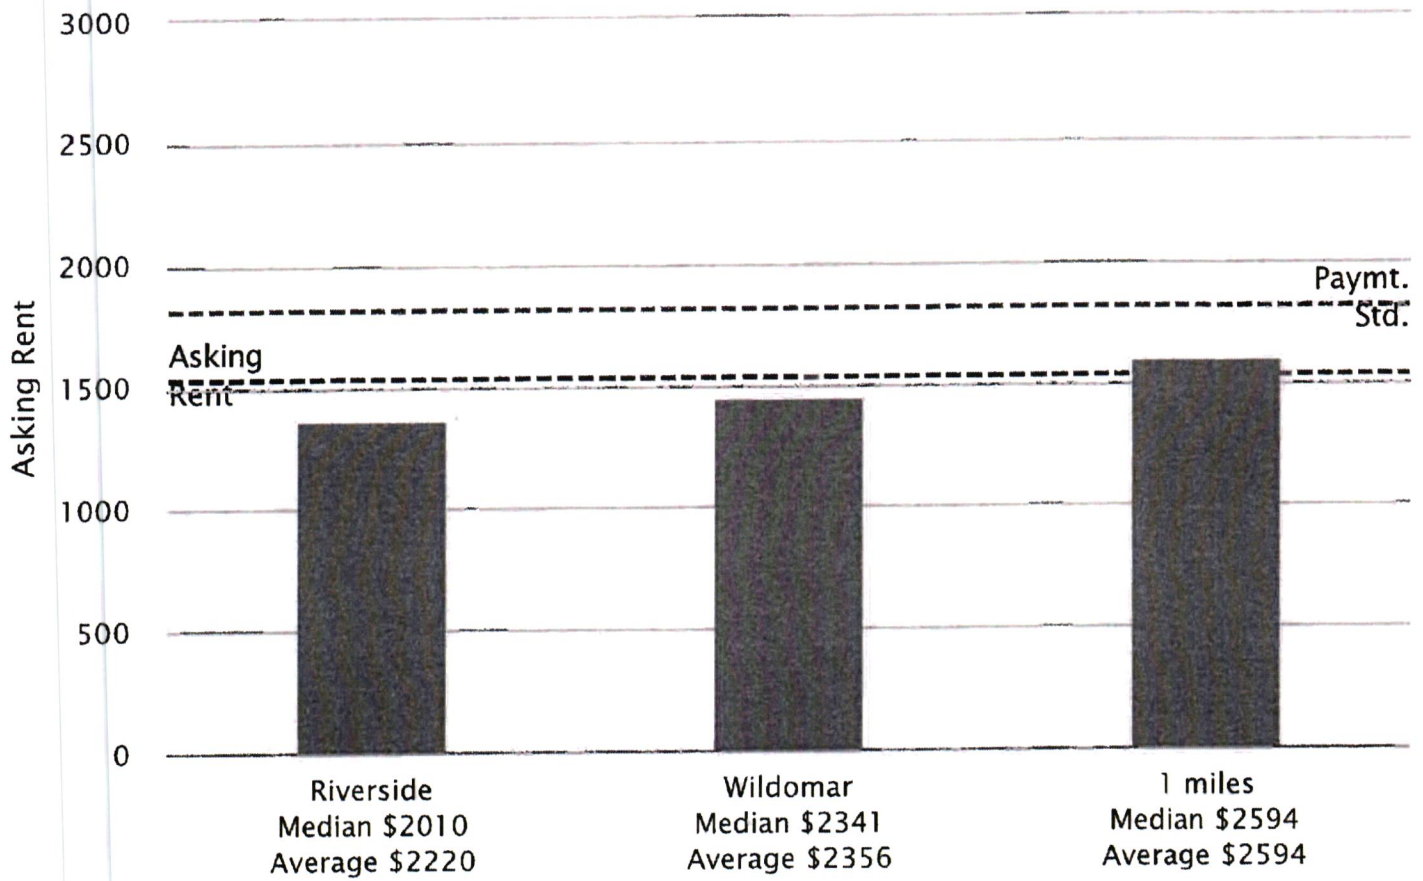

The adjusted reasonable rent range is \$1,953.70 to \$2,368.29.

Comparable 1:	\$2,368.29	85.48% Somewhat Similar
Comparable 2:	\$1,984.90	87.39% Somewhat Similar
Comparable 3:	\$1,953.70	87.00% Somewhat Similar

Comments on market data, property condition, recent improvements, general market conditions, final reconciliation of market rent, or any rent concessions:

Comparable 1:

Living area for comparable is superior to subject (-\$80.46 adjustment)
Condition for comparable is inferior to subject (\$234.50 adjustment)
Quality for comparable is inferior to subject (\$117.25 adjustment)
Full bath count for comparable is superior to subject (-\$45.00 adjustment)
Dish washer for comparable is inferior to subject (\$15.00 adjustment)
Pool for comparable is superior to subject (-\$25.00 adjustment)
Laundry for comparable is superior to subject (-\$40.00 adjustment)
Heating utility for comparable is superior to subject (-\$17.00 adjustment)
Cooling utility for comparable is superior to subject (-\$11.00 adjustment)
Hot water utility for comparable is superior to subject (-\$15.00 adjustment)
Other electric utility for comparable is superior to subject (-\$36.00 adjustment)
Cooling utility for comparable is superior to subject (-\$17.00 adjustment)
Range/Stove utility for comparable is superior to subject (-\$11.00 adjustment)
Refrigerator utility for comparable is superior to subject (-\$12.00 adjustment)
Electric service charge for comparable is superior to subject (-\$34.00 adjustment)
Gated community for comparable is unknown (\$0 adjustment)
Total adjustment for this property is (\$23.29)

Comparable 2:

Living area for comparable is superior to subject (-\$210.60 adjustment)
Condition for comparable is inferior to subject (\$213.00 adjustment)
Quality for comparable is inferior to subject (\$106.50 adjustment)
Full bath count for comparable is superior to subject (-\$45.00 adjustment)
Dish washer for comparable is inferior to subject (\$15.00 adjustment)
Pool for comparable is superior to subject (-\$25.00 adjustment)
Gated community for comparable is superior to subject (-\$10.00 adjustment)
Laundry for comparable is superior to subject (-\$40.00 adjustment)
Heating utility for comparable is superior to subject (-\$17.00 adjustment)
Cooling utility for comparable is superior to subject (-\$7.00 adjustment)
Hot water utility for comparable is superior to subject (-\$15.00 adjustment)
Other electric utility for comparable is superior to subject (-\$36.00 adjustment)
Cooling utility for comparable is superior to subject (-\$17.00 adjustment)
Range/Stove utility for comparable is superior to subject (-\$11.00 adjustment)
Refrigerator utility for comparable is superior to subject (-\$12.00 adjustment)
Electric service charge for comparable is superior to subject (-\$34.00 adjustment)
Total adjustment for this property is (-\$145.10)

Comparable 3:

Living area for comparable is superior to subject (-\$172.80 adjustment)
Condition for comparable is inferior to subject (\$207.00 adjustment)
Quality for comparable is inferior to subject (\$103.50 adjustment)
Full bath count for comparable is superior to subject (-\$45.00 adjustment)
Dish washer for comparable is inferior to subject (\$15.00 adjustment)
Pool for comparable is superior to subject (-\$25.00 adjustment)
Gated community for comparable is superior to subject (-\$10.00 adjustment)
Laundry for comparable is superior to subject (-\$40.00 adjustment)
Heating utility for comparable is superior to subject (-\$17.00 adjustment)

Electric service charge for comparable is superior to subject (-\$34.00 adjustment)
Total adjustment for this property is (-\$116.30)

This rent reasonable certification is based on information provided by others and/or obtained from outside sources. No opinion, warranty, or guarantee of the reliability of the data relied upon is implied or expressed by the use of that data herein, and GOsection8.com does not warrant the correctness of the data. All Data should be verified by the RR Certifier for accuracy.

Rent Reasonable Valuation

	Subject	Comparable 1	Comparable 2	Comparable 3
Address	23345 Catt Rd	24055 Clinton Keith Rd	24055 Clinton Keith Rd 817	24055 Clinton Keith Rd
Model		3/3/0/2180	3/3/0/1621	3/3/0/1627
City	Wildomar 92595	Wildomar 92595	Wildomar 92595	Wildomar 92595
LOCATION				
Subdivision				
Proximity to Subject		0.86	0.86	0.86
Adjustment		Similar / Adj: \$0.00	Similar / Adj: \$0.00	Similar / Adj: \$0.00
Size				
Beds/Baths/Half Baths	3/2/0	3/3/0	3/3/0	3/3/0
Sq. Ft.	1003	2180	1621	1627
Adjustment		Superior / Adj: -\$256.86	Superior / Adj: -\$156.24	Superior / Adj: -\$157.32
TYPE				
Property Type	apartment	apartment	apartment	apartment
Adjustment		Similar / Adj: \$0.00	Similar / Adj: \$0.00	Similar / Adj: \$0.00
AGE				
Year Built	2023	2014	2014	2014
Adjustment		Inferior / Adj: \$277.00	Inferior / Adj: \$268.50	Inferior / Adj: \$262.60
CONDITION & QUALITY				
Rating	Above Average	Average	Average	Average
Adjustment		Inferior / Adj: \$138.50	Inferior / Adj: \$134.25	Inferior / Adj: \$131.30
UTILITIES				
Heat	Electric / Tenant	Electric / Owner	Electric / Owner	Electric / Owner
Hot Water / Paid By	Electric / Tenant	Natural Gas / Owner	Natural Gas / Owner	Natural Gas / Owner
Cooking / Paid By	Electric / Tenant	Natural Gas / Owner	Electric / Owner	Electric / Owner
Water Type / Paid By	Public Sewer / Owner	Public Sewer / Owner	Public Sewer / Owner	Public Sewer / Owner
Water Type / Paid By	City Water / Owner	City Water / Owner	City Water / Owner	City Water / Owner
Gas / Other Electric	Tenant	Owner	Owner	Owner
Adjustment		Superior / Adj: -\$175.00	Superior / Adj: -\$180.00	Superior / Adj: -\$180.00
MAINTENANCE				
Maintenance	Lawn, Pest, Trash	Lawn, Pest, Trash	Lawn, Pest, Trash	Lawn, Pest, Trash
Adjustment		Similar / Adj: \$0.00	Similar / Adj: \$0.00	Similar / Adj: \$0.00
AMENITIES				
Amenities	Dishwasher, Garbage Disposal, Onsite Laundry, Refrigerator, Stove	Washer, Dryer, Garbage Disposal, W/D Hookups, Pool, Refrigerator, Stove, Gated Community	Washer, Dryer, Garbage Disposal, W/D Hookups, Pool, Refrigerator, Stove, Fireplace	Garbage Disposal, W/D Hookups, Pool, Refrigerator, Stove
Central	Central	Central	Central	Central
Heat	Central	Unknown	Central	Unknown
Parking	Open	None	None	1 - Carport
Interior Features	Balcony			
Unit Size				
Adjustment		Superior / Adj: -\$60.00	Superior / Adj: -\$50.00	Superior / Adj: -\$25.00
RENT ADJUSTMENTS				
Listing Source		Internet Listing	Internet Listing	Internet Listing
Date Listed		1/25/2023	2/8/2023	1/25/2023
Date Rented				
Listing Status		Rented	Rented	Rented
Asking Rent	\$2,108.00	\$2,770.00	\$2,685.00	\$2,626.00
Actual Rent				
Adjustment		(\$76.36)	\$16.51	\$31.58
Adjusted Monthly Rent		\$2,693.64	\$2,701.51	\$2,657.58

COMPARABLE BREAKDOWN

638 Recent comparables in jurisdiction
 972 Similar 3 bedroom comparables in Riverside County
 10 Similar 3 bedroom comparables in the City of Wildomar
 13 Within 1.00 miles

CERTIFICATION

(we) estimate the monthly market rent of the subject as of 02/27/2023 to be \$2,684.24.

The adjusted reasonable rent range is \$2,657.58 to \$2,701.51.

Requested Rent Amount: \$2,108.00 Rent Approved: \$2,108.00.

RR Certifier Signature: Jennifer Graham



QC Certifier Signature: _____

In accordance with 24 CFR 982.4, 982.54 (d) (15), 982.158(f)(7) and 982.507, I certify that based on the information provided to the Housing Authority of the County of Riverside, the requested rent of \$2,108.00 IS reasonable, and the approved rent of \$2,108.00 IS reasonable.

□

Certification ID 1314F8F2-2FD2-4F79-A6D7-3951404313D2
 Certification Date 2023-2-27
 Version AVM 6.1, RRC 7.0, RW5
 Client Reference _____
 Voucher Bedroom 3
 Family Name Tres Lagos
 Housing Authority Housing Authority of the County of Riverside
 Certifier Jennifer Graham
 Utility Schedule 7-22-Riverside-Multi Family (Standard) SCE
 Page 1 of 1 excluding appendices.

Local Market Analysis

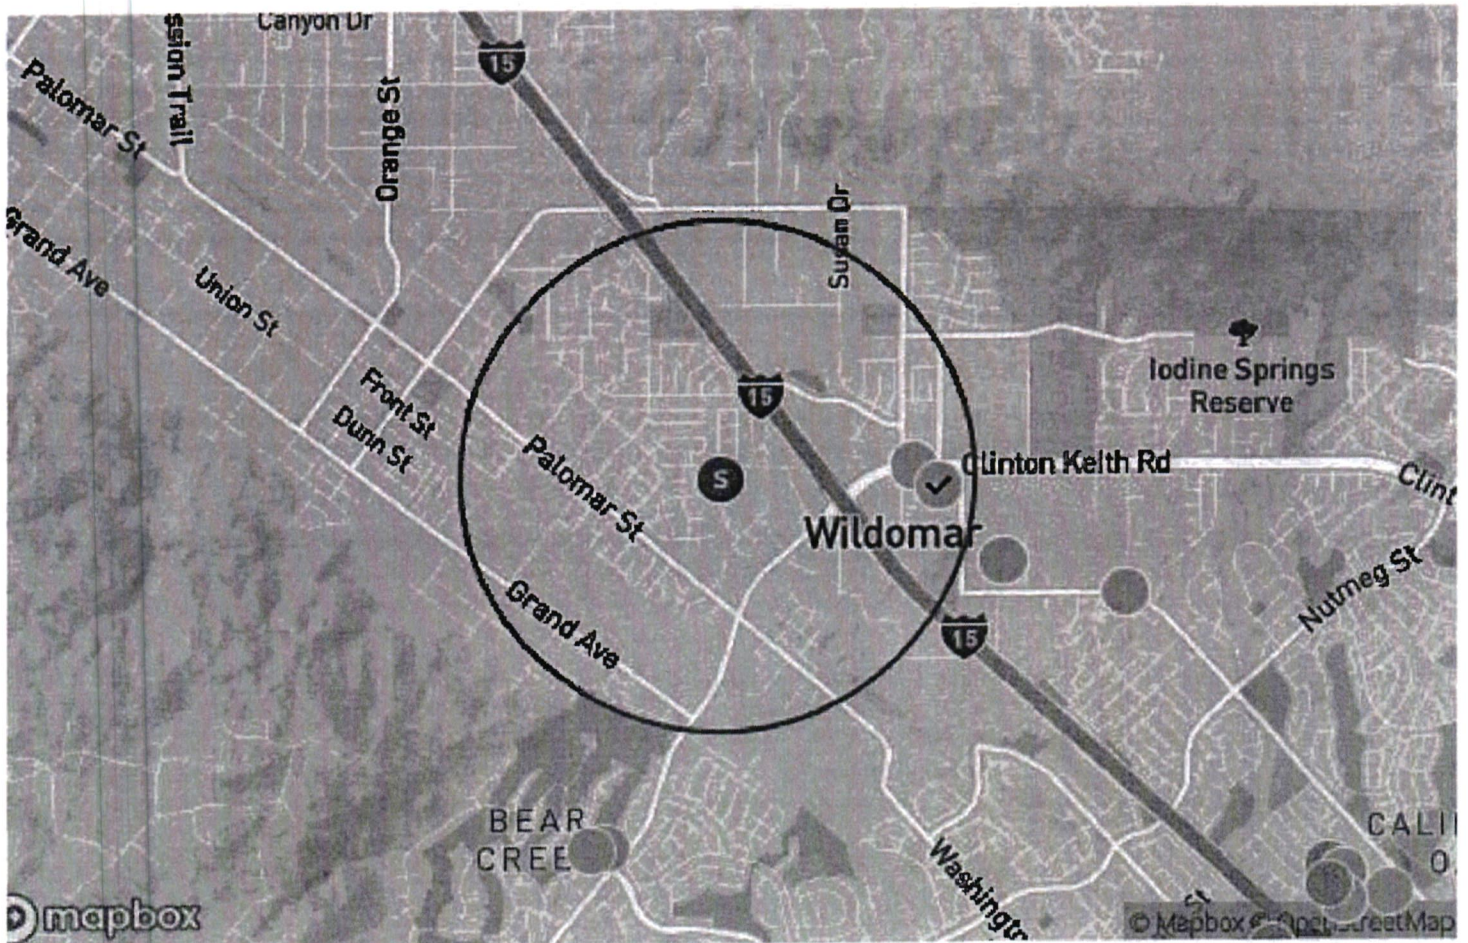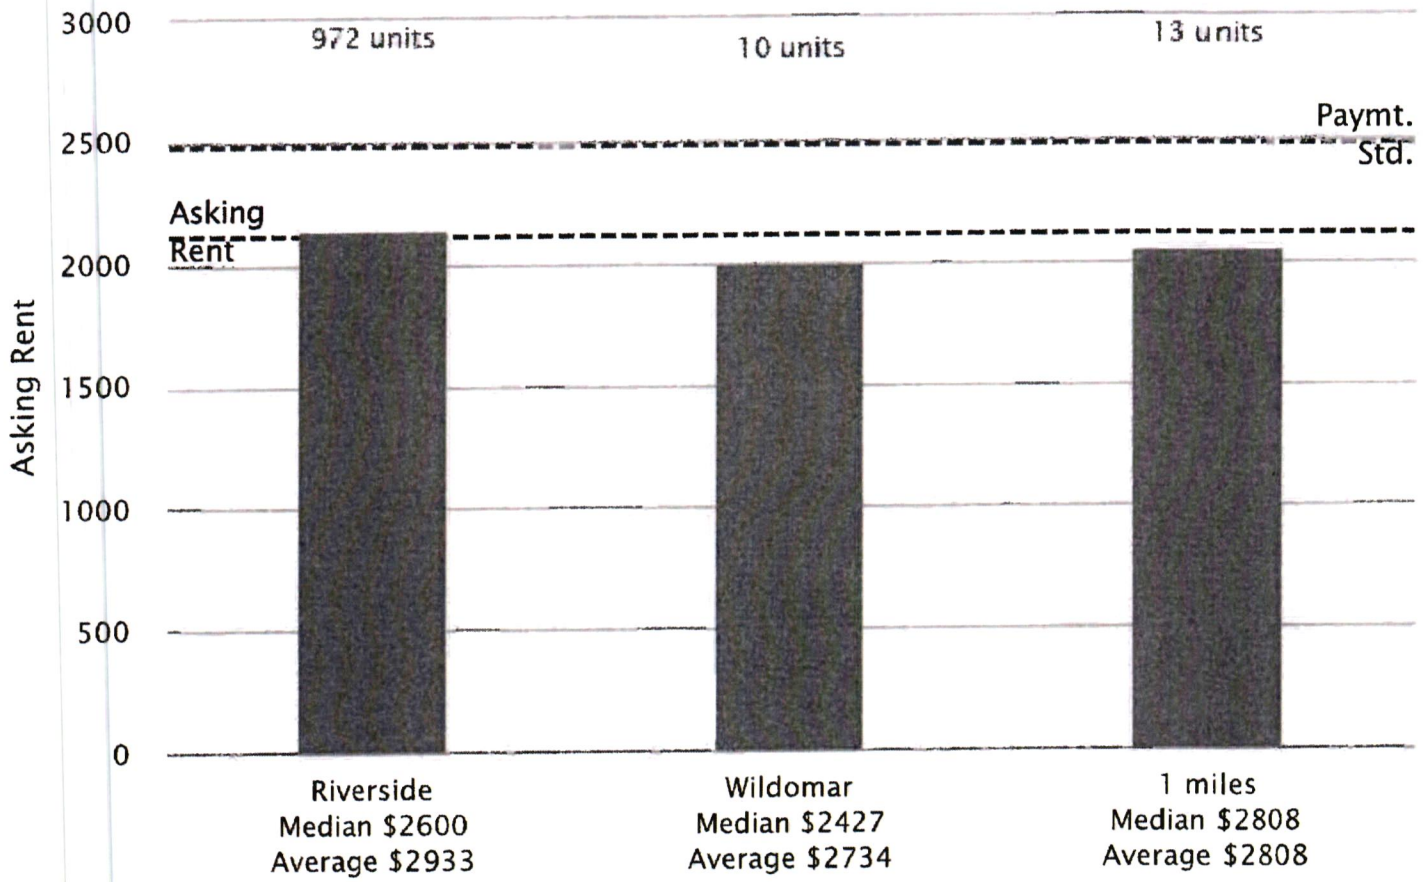

The adjusted reasonable rent range is \$2,657.58 to \$2,701.51.

Comparable 1:	\$2,693.64	86.62% Somewhat Similar
Comparable 2:	\$2,701.51	85.60% Somewhat Similar
Comparable 3:	\$2,657.58	85.39% Somewhat Similar

Comments on market data, property condition, recent improvements, general market conditions, final reconciliation of market rent, or any rent concessions:

Comparable 1:

Living area for comparable is superior to subject (-\$211.86 adjustment)
Condition for comparable is inferior to subject (\$277.00 adjustment)
Quality for comparable is inferior to subject (\$138.50 adjustment)
Full bath count for comparable is superior to subject (-\$45.00 adjustment)
Dish washer for comparable is inferior to subject (\$15.00 adjustment)
Pool for comparable is superior to subject (-\$25.00 adjustment)
Gated community for comparable is superior to subject (-\$10.00 adjustment)
Laundry for comparable is superior to subject (-\$40.00 adjustment)
Heating utility for comparable is superior to subject (-\$21.00 adjustment)
Cooling utility for comparable is superior to subject (-\$9.00 adjustment)
Hot water utility for comparable is superior to subject (-\$19.00 adjustment)
Other electric utility for comparable is superior to subject (-\$47.00 adjustment)
Cooling utility for comparable is superior to subject (-\$22.00 adjustment)
Range/Stove utility for comparable is superior to subject (-\$11.00 adjustment)
Refrigerator utility for comparable is superior to subject (-\$12.00 adjustment)
Electric service charge for comparable is superior to subject (-\$34.00 adjustment)
Total adjustment for this property is (-\$76.36)

Comparable 2:

Living area for comparable is superior to subject (-\$111.24 adjustment)
Condition for comparable is inferior to subject (\$268.50 adjustment)
Quality for comparable is inferior to subject (\$134.25 adjustment)
Full bath count for comparable is superior to subject (-\$45.00 adjustment)
Dish washer for comparable is inferior to subject (\$15.00 adjustment)
Pool for comparable is superior to subject (-\$25.00 adjustment)
Laundry for comparable is superior to subject (-\$40.00 adjustment)
Heating utility for comparable is superior to subject (-\$21.00 adjustment)
Cooling utility for comparable is superior to subject (-\$14.00 adjustment)
Hot water utility for comparable is superior to subject (-\$19.00 adjustment)
Other electric utility for comparable is superior to subject (-\$47.00 adjustment)
Cooling utility for comparable is superior to subject (-\$22.00 adjustment)
Range/Stove utility for comparable is superior to subject (-\$11.00 adjustment)
Refrigerator utility for comparable is superior to subject (-\$12.00 adjustment)
Electric service charge for comparable is superior to subject (-\$34.00 adjustment)
Gated community for comparable is unknown (\$0 adjustment)
Total adjustment for this property is (\$16.51)

Comparable 3:

Living area for comparable is superior to subject (-\$112.32 adjustment)
Condition for comparable is inferior to subject (\$262.60 adjustment)
Quality for comparable is inferior to subject (\$131.30 adjustment)
Full bath count for comparable is superior to subject (-\$45.00 adjustment)
Dish washer for comparable is inferior to subject (\$15.00 adjustment)
Pool for comparable is superior to subject (-\$25.00 adjustment)
Parking for comparable is superior to subject (-\$15.00 adjustment)
Heating utility for comparable is superior to subject (-\$21.00 adjustment)
Cooling utility for comparable is superior to subject (-\$14.00 adjustment)

iated community for comparable is unknown (\$0 adjustment)
total adjustment for this property is (\$31.58)

This rent reasonable certification is based on information provided by others and/or obtained from outside sources. No opinion, warranty, or guarantee of the reliability of the data relied upon is implied or expressed by the use of that data herein, and GOsection8.com does not warrant the correctness of the data. All Data should be verified by the RR Certifier for accuracy.



HOUSING AUTHORITY of the County of Riverside

Mail Office
5555 Arli Igtoll Ave 11ue
Riverside, CA 92504-2506
(951) 351-0700
Admin FAX (951) 688-6873
Housing FAX (951) 354-6324
TDD (951) 351-9844

January 23, 2023

Memo to File

Indio Office
44-199 Mollroe, Suite B
P.O. Box 1747
Indio, CA 92201-1747
(760) 863-2828
(760) 863-2838 FAX
TDD (760) 863-2830

RE: Tres Lagos Apartments (Phase I), Wildomar, CA

Website: harivco.org

Palm Communities, Inc., a California corporation and affordable housing developer (Developer) was selected to receive a total of 88 Housing Choice Voucher Program (HCVP or Section 8) Project Based Vouchers (PBVs) under a competitive Request for Proposal released by the Housing Authority of the County of Riverside (HACR) pursuant to Section 21.3 of the HACR's Administrative Plan for the HCVP and in compliance with 24 CFR 983.51 on **August 23, 2021** and **October 27, 2022**, awarded **43 PBVs** and **45 PBVs**, respectively for a total of **88 PBVs** for the project.

The Developer has formed a limited partnership known as Wildomar Tres Lagos Partners LP, a California limited partnership (Partnership), for the purpose of developing and financing new construction of the first phase of Tres Lagos Apartments, known as Tres Lagos I Apartments, consisting of 88 affordable rental units and one manager unit on approximately 4.06 acres of land located in the City of Wildomar located at 23337 – 23367 Catt Road, northwest corner of Catt Road and Arnett Road, Wildomar, California 92595, currently identified as Assessor's Parcel Number 380-100-021 to be owned and operated by the Partnership (Project).

The Project will provide a total of 88 rental units, all subsidized with PBVs and reserved for households whose income do not exceed 50% of the area median income, in a gated community consisting of 40 one-bedroom, 24 two-bedroom, 24 three-bedroom rental units within three residential buildings (2 three-story and 1 two-story). The Project includes a community building with a three-bedroom on-site manager unit, leasing and case manager offices, computer lab, flex rooms and kitchen. Site amenities include a laundry facility, play areas, picnic areas, walking circuit and surveillance system.



HOUSING AUTHORITY of the County of Riverside

Main Office
5555 Arlington Avenue
Riverside, CA 92504-2506
(951) 351-0700
FAX (951) 354-6324
TDD (951) 351-9844

October 22, 2021

Erik Halter
Palm Communities
100 Pacifica, Suite 203
Irvine, CA 92618

Indio Office
44-199 Monroe, Ste. B
Indio, CA 92201
(760) 863-2828
(760) 863-2838 FAX
TDD (760) 863-2830

Website: harivco.org

RE: Tres Lagos – Phase I, Riverside, CA

Dear Mr. Halter:

The Housing Authority of the County of Riverside (HACR) is pleased to inform you that the above referenced project proposal was selected to receive Project Based Vouchers (PBVs) pursuant to the Request for Proposal released by the HACR on August 23, 2021. The HACR is reserving funding for forty-three (43) PBVs for a twenty (20) year contract term.

Final commitment of the Project Based Vouchers is subject to the following items:

- Project's receipt of all necessary capital funding for the construction of the project, including but not limited to a tax credit allocation.
- Subsidy layering requirements as defined by the U.S. Department of Housing and Urban Development (HUD).
- National Environmental Policy Act Clearance.
- Approval of an Agreement to Enter into Housing Assistance Payments (AHAP) Contract by the HACR's Board of Commissioners.

This commitment is also contingent on continued funding from HUD. In the event of a budget decrease, HACR reserves the right to rescind the commitment up until the execution of an AHAP contract. This letter of commitment is valid until December 31, 2022, all financing must be secured by this deadline. Therefore, an AHAP Agreement must be executed on or before December 31, 2022.

If you have any questions, please feel free to contact Diana Acosta at (951) 955-0856 or via e-mail at Diacosta@rivco.org

Thank you,

Michael Walsh
Deputy Director
Housing Authority of the County of Riverside



HOUSING AUTHORITY of the County of Riverside

Main Office
5555 Arlington Avenue
Riverside, CA 92504-2506
(951) 351-0700
Admin FAX (951) 688-6873
Housing FAX (951) 354-6324
TDD (951) 351-9844

January 23, 2023

Erik Halter
Palm Communities
102 Pacifica, Suite 203
Irvine, CA 92618

Indio Office
44-199 Monroe, Suite B
P.O. Box 1747
Indio, CA 92201-1747
(760) 863-2828
(760) 863-2838 FAX
TDD (760) 863-2830

RE: Tres Lagos Apartments (Phase I), Wildomar, CA

Website: harivco.org

Dear Erik Halter:

The Housing Authority of the County of Riverside (HACR) is pleased to inform you that the above referenced project proposal was selected to receive Project Based Vouchers (PBVs) pursuant to the Request for Proposal released by the HACR on October 27, 2022. The HACR is reserving funding for forty-five (45) PBVs for a fifteen (15) year contract term.

Final commitment of the Project Based Vouchers is subject to the following items:

- Project's receipt of all necessary capital funding for the construction of the project, including but not limited to a tax credit allocation.
- Subsidy layering requirements as defined by the U.S. Department of Housing and Urban Development (HUD).
- National Environmental Policy Act Clearance.
- Approval of an Agreement to Enter into Housing Assistance Payments (AHAP) Contract by the HACR's Board of Commissioners.

This commitment is also contingent on continued funding from HUD. In the event of a budget decrease, HACR reserves the right to rescind the commitment up until the execution of an AHAP contract. This letter of commitment is valid until December 31, 2024, all financing must be secured by this deadline. Requests for extensions will not be considered. Therefore, all evidence of secured financing must be provided on or before December 31, 2024.

If you have any questions, please feel free to contact Nicole Sanchez at (760) 863-2825 or via e-mail at NiSanchez@rivco.org

Thank you,

Michael Walsh
Deputy Director
Housing Authority of the County of Riverside

Exhibit B

Scope of Development

PROJECT DESCRIPTION TRES LAGOS APARTMENTS (PH I)



Section 6 – Project Description Phase I

a. Address of project or Assessor Parcel Number

Vacant land located at 23345 & 23365 Catt Road, Wildomar, CA 92595 (approximately 10.3 acres). The APN's are 0380-100-008; 009; 010; 011; 012

Land Use Designation: The project site land use designation is Very High Density Residential (VHDR), which allows 14-20 units per acres. With a 30% density bonus, the property can accommodate 267 units. See attached Land Use Map (5.a1) and General Plan Land Use narrative (5.a2). The City of Wildomar has adopted Riverside County's General Plan as its General Plan (see link:

http://www.cityofwildomar.org/UserFiles/Servers/Server_9894739/File/Government/Departments/Planning/General%20Plan.pdf .

The property was entitled as a 225-unit development to be constructed in three phases. Final approval was received in October 2021. This project is requesting Project-Based Vouchers for the first phase of the development, which includes 88 units plus one manager's unit.

b. Location of project by census tract

0432.70

c. The total number of buildings in community

There will be four residential buildings and one community building with a manager's unit.

PROJECT DESCRIPTION TRES LAGOS APARTMENTS (PH I)

d. Type of Project (large family, special needs, etc.)

Tres Lagos Apartments will target large families with incomes from 30% to 60% AMI and will consist of a mix of one, two and three-bedroom units. One three-bedroom unit will be designated for the on-site property manager.

43 units (39 one-bedroom and 4 two-bedroom units) will be restricted under HCD's No Place Like Home Program and will be reserved for persons living with a serious mental illness who are chronically homeless, homeless, or at-risk of chronic homelessness. One additional one-bedroom unit will also be reserved for this population; however this unit will not be restricted under the No Place Like Home Program. The remaining 20 two-bedroom and 24 three-bedroom family units will be restricted a 60% of AMI. In addition there will be one three-bedroom family units will be restricted at 60% of AMI. In addition there will be a one three-bedroom manager's unit.

e. Total number of units by bedroom size in each building

Building (C) – 3 story (24 units)

One BR 598 SF = 12

Two BR 770 = 6

Three BR 1,003 SF = 6

Building (D) – 3 story (24 units)

One BR 598 SF = 12

Two BR 770 SF = 6

Three BR 1,003 SF= 6

Building (E) – 3 story (24 units)

One BR 598 SF = 12

Two BR 770 SF = 6

Three BR 1,003 SF= 6

Building (F) – 2 story (16 units)

One BR 598 SF = 4

Two BR 770 SF = 8

Three BR 1,003 SF= 4

Building (A) – 2 story (Community Building with 1 Manager Unit)



PROJECT DESCRIPTION

TRES LAGOS APARTMENTS (PH I)

Unit Mix Summary

1 -bedroom units	40 (39 NPLH, 1 TCAC)
2-bedroom units	26 (4 NPLH, 22 TCAC)
3-bedroom units	22 (22 TCAC)
Manager's unit	1 (3-bedroom unit)

f. Number and bedroom sizes of Project Based Vouchers in each building.

A total of 88 Project Based Vouchers are being requested for 88 units.

The unit mix is:

- 40 x one-bedroom units
- 26 x two-bedroom units
- 22 x three-bedroom units

Building (C):

- One BR = 12
- Two BR = 6
- Three BR = 6

Building (D):

- One BR = 12
- Two BR = 6
- Three BR = 6

Building (E):

- One BR = 12
- Two BR = 6
- Three BR = 6

Building (F):

- One BR = 4
- Two BR = 8
- Three BR = 4



PROJECT DESCRIPTION TRES LAGOS APARTMENTS (PH I)

- g. New construction, provide sketches of the proposed unit plans, and provide a detailed description including amenities and services**

The project will be new construction. See attached site plan, floor plans of the one, two and three-bedroom units as well as conceptual building elevations. (6.g)

SITE AMENITIES

- Full-Time On-Site Property Management
- Community Center
 - Leasing & Case Manager Offices
 - Computer Lab
 - Flex Rooms
 - Kitchen
- Surveillance Cameras
- Laundry Facilities
- Tot-Lot/Playground and ball court
- Picnic Areas
- Walking Circuit
- Gated Access
- Assigned Parking

UNIT AMENITIES

- Energy Star Appliances
 - Oven/Stove
 - Refrigerator
 - Dishwasher
 - Garbage Disposal
- Solid Surface Countertops
- Storage and Coat Closets
- Upgraded Cabinets
- Central Air Conditioning/Heating
- Window Blinds
- Carpet/Vinyl or Tile
- Patio or Balcony



TRES LAGOS APARTMENTS (PH I)

h. Owner/proposers experience in managing affordable housing units

See attached Owner Experience (6.h.)

Palm Communities has been operating properties with permanent supportive housing since 2010. Currently Palm’s portfolio includes 10 properties in five counties with a total of 196 permanent supportive housing (PSH) units. An additional 10 PSH units are in development. Palm has partnered with the County of Riverside on five separate PSH projects with the Rancho Dorado Apartments being the first MHSA project in Riverside County. The fifth project, the Cedar Glen II Apartments, opened in July 2021 and includes 24 PSH units through the NPLH program.

i. Owner/proposers plan for managing and maintaining the units

Palm is contracting with Aperto Property Management Company to provide onsite property management services. See attached Property Management Plan (6.i).

j. The proposed contract rent for each unit size

Rents: Lower of CTCAC (HUD) 2022 or HCD Rents

Utility Allowance: Riverside County Housing Authority - 2022

Special Needs Units: 43

Family Units: 45

Manager Unit: 1

Bedrooms/Bath Net Square Footage	CTCAC AMI	Unit Count	TCAC/ HCD Gross Rent	Utility Allowance	Net Rent	Contract Rent	Rental Subsidy
1 / 1 598 SF	30%	39	495	76	419	1,216	40 PBVs
	50%	1	825	76	749	1,216	
Subtotal		40					
2 / 1 770 SF	30%	4	594	102	492	1,529	26 PBVs
	50%	1	990	102	888	1,529	
	60%	21	1,179	102	1,077	1,529	
Subtotal		26					
3 / 2 1,003 SF	30%	3	686	130	556	2,108	22 PBVs
	60%	19	1,311	130	1,181	2,108	
Subtotal		22					
Total Residential		88					Total Project-Based Vouchers 88



TRES LAGOS APARTMENTS (PH 1)

I. Evidence of financing commitment

See attached debt and investor equity commitments from Banner Bank and Boston Financial (6.l.3 and 6.l.4 respectively).

m. 15-year project proforma

See attached pro forma with a 15-year cash flow projection (6.m).

n. Evidence of developer experience

Palm Communities is a full service affordable multi-family developer and general contractor that was founded in 1979 with a mission to “Build Strong Communities” by creating opportunities for low-income families, seniors, and those with special needs to access affordable housing. Over Palm’s 40+ year history, the company has developed over 2,000 single family units in Riverside County. With its non-profit partners, Palm Communities has been successful in obtaining Low-Income Housing Tax Credits for 27 affordable multi-family communities, as well as secondary financing from several cities and redevelopment agencies across California. Palm Communities has completed over 2,000 apartment units to date.

Palm Communities was the first affordable housing developer in Riverside County to collaborate with Riverside University Health – Behavioral Health to receive approval for Mental Health Services Act (MHSA) financing to develop Special Needs housing in select projects across the County. The company’s expansion into the development of Special Needs housing has included units in four counties and the development of homeless veterans housing in the City of Los Angeles.

A complete schedule of Palm’s affordable housing portfolio is attached (6.n).

o. Tax credit tie-breaker score

Tres Lagos Apartments Phase I scores 120 points and the following is the tie-breaker percentage of 59.021%. The project will compete in the ELI/VLI and Geographic Set-asides. A score of 120 is the highest possible and can only be reached if the project is in a high or highest resource area. Tres Lagos is in a high resource area. Most projects applying in the ELI/VLI category are not in a high or highest resource area and cannot achieve 120 score. Palm projects that Tres Lagos will receive an allocation based on overall points score will not need to use its tiebreaker.


Tres Lagos I (per TCAC/CDLAC application submitted)

CDLAC TIE BREAKER

Public Benefit Numerator		\$21,335,368
Cost-Adjusted Bond and State Credit Allocation Denominator	+	\$36,148,470
Tiebreaker		59.021%

Numerator	
A. Unit Production Benefit	\$ 5,275,000
B. Rent Savings Benefit	\$ 10,108,368
C. Special Needs Population Benefit	\$ 430,000
D. Extremely Low Income Benefit	\$ 880,000
E. Sustainability Benefit	\$ 2,532,000
F. Opportunity Benefit	\$ 2,110,000
G. Comp. Comm. Revitalization Benefit	\$ -
Public Benefit	\$ 21,335,368

Denominator	
Bond Request	\$ 26,373,320
State Credits	\$ 14,493,831
Total Allocations	\$ 40,867,151
Adjustments	
Prevailing Wages	15%
Construction Type	0%
SWBD * .25	-3%
Cost-Adjusted Allocation	\$ 36,148,470

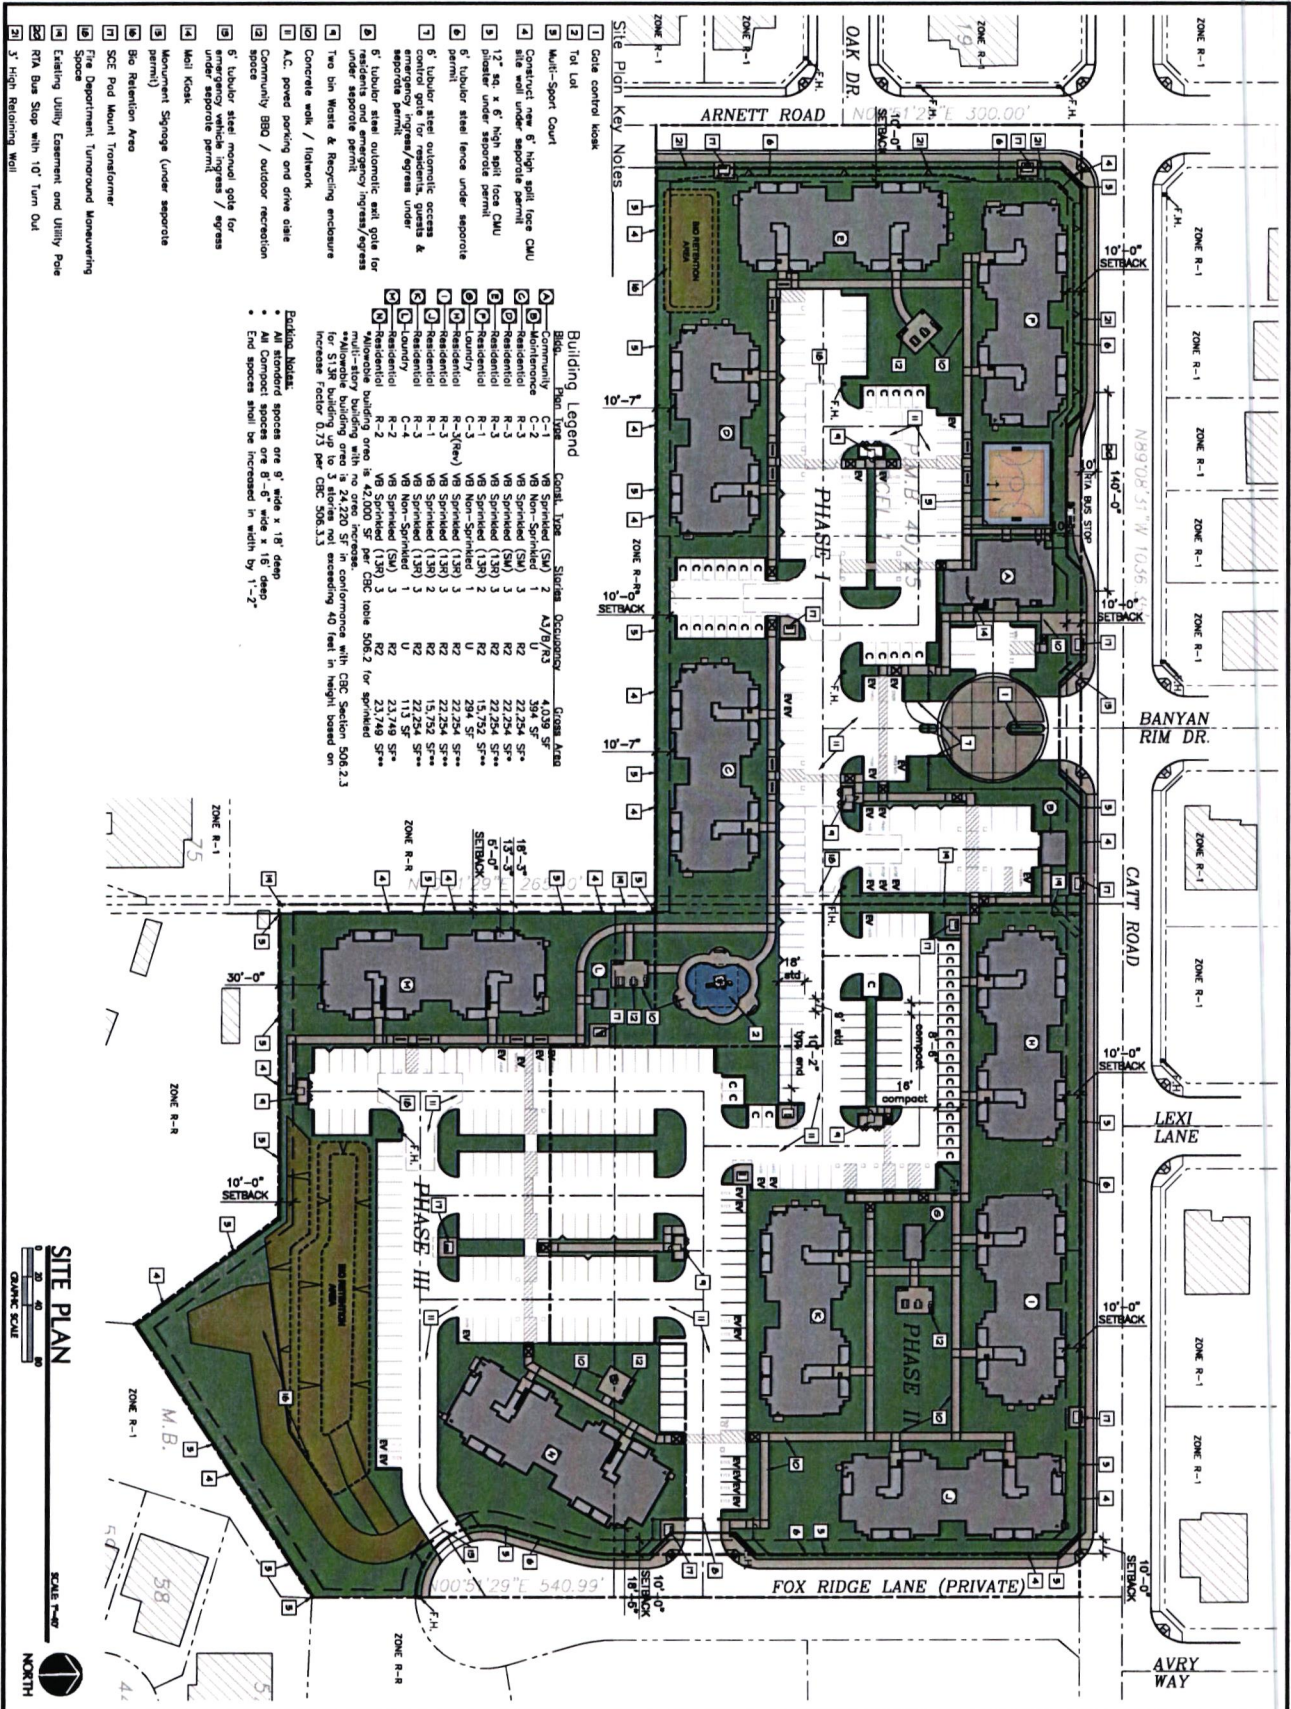

- 1 Code control lease
- 2 Tol Lot
- 3 Multi-Sport Court
- 4 Construct new 6' high split face CMU site wall under separate permit
- 5 12" sq. x 6' high split face CMU plexer under separate permit
- 6 Tubular steel fence under separate permit
- 7 Tubular steel outdoor access control gate for residents, guests & emergency ingress/egress under separate permit
- 8 Tubular steel automatic exit gate for residents and emergency ingress/egress under separate permit
- 9 Two bin waste & Recycling enclosure
- 10 Concrete walk / sidewalk
- 11 A.C. paved parking and drive aisle
- 12 Community BBQ / outdoor recreation space
- 13 Tubular steel manual gate for emergency vehicle ingress / egress under separate permit
- 14 Mail Kiosk
- 15 Monument Signage (under separate permit)
- 16 Bio Retention Area
- 17 SEC Pod Mount Transformer
- 18 Fire Department Turnaround Manoeuvring Space
- 19 Existing Utility Easement and Utility Pole
- 20 RTA Bus Stop with 10' Turn Out
- 21 3' High Retaining Wall

Building Legend

Bldg. Type	Unit Type	Stories	Occupancy	Gross Area
Community	C-1	2	AJ/B/R/3	4,039 SF
Residential	R-1	3	U	354 SF
Residential	R-2	3	U	22,254 SF*
Residential	R-3	3	R2	22,254 SF**
Residential	R-1	2	U	15,752 SF**
Residential	R-3	2	U	284 SF
Residential	R-3(New)	3	U	22,254 SF**
Residential	R-3	3	R2	15,752 SF**
Residential	R-3	3	R2	22,254 SF**
Residential	R-4	3	R2	113 SF
Residential	R-2	3	R2	23,749 SF**
Residential	R-2	3	R2	23,749 SF**
Residential	R-2	3	R2	23,749 SF**
Residential	R-2	3	R2	23,749 SF**
Residential	R-2	3	R2	23,749 SF**

*Allowable building area is 24,220 SF in conformance with CBC Section 508.2.3 for S13K building with no area increase.
 **Allowable building area is 24,220 SF in conformance with CBC Section 508.2.3 for S13K building with 40' net height based on increased factor 0.75 per CBC 508.3.3

Footnote:

- All standard spaces are 6' wide x 18' deep.
- All compact spaces are 6' wide x 16' deep.
- End spaces shall be increased in width by 1'-2'.

SITE PLAN
 SCALE: 1/8" = 1'-0"
 NORTH

A Palm Communities Affordable Housing Development

Tres Lagos Multi-family Apartments

23345 & 23365 Catt Road
 Wildomar, CA. 92595


APN: 380-100-008, 380-100-09,
 380-100-010, 380-100-011, 380-100-012

Revisions


1-1-21	Schematic Design
2-25-21	Pre-Application
6-17-21	Planning Comments
04-07-22	Final Review - Additional performance submitted


 Quality for Generations


Job No. 19981 Date: 10/12/20
 Drawn By: WCA Checked By: WCA
 Plot Plan No. 21-0006
 Sheet Title: Site Plan
 A-0.1

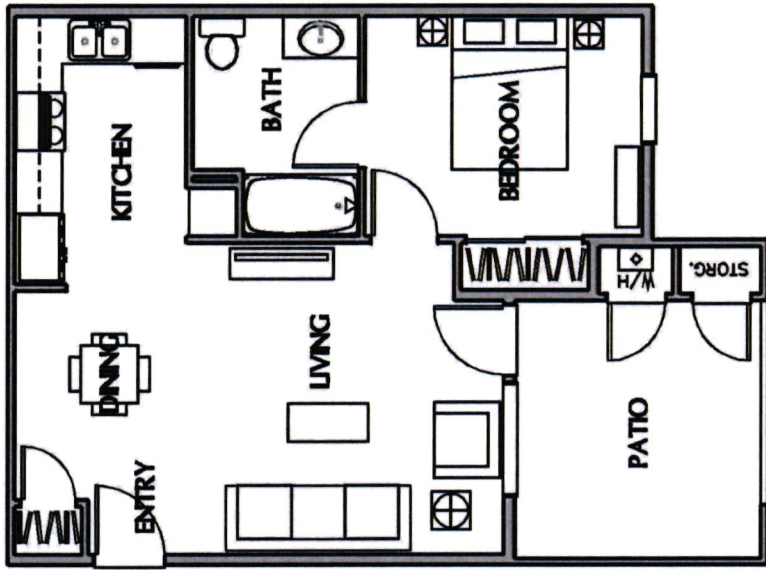

UNIT TYPE 1
1 BED/1 BATH 503 SF

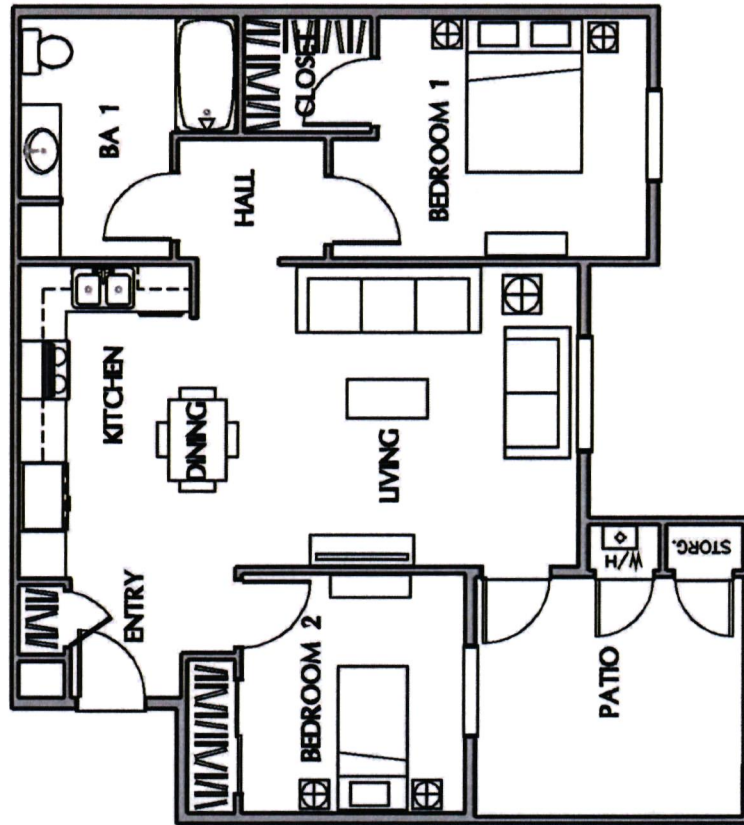

UNIT TYPE 2
2 BED/1 BATH 763 SF

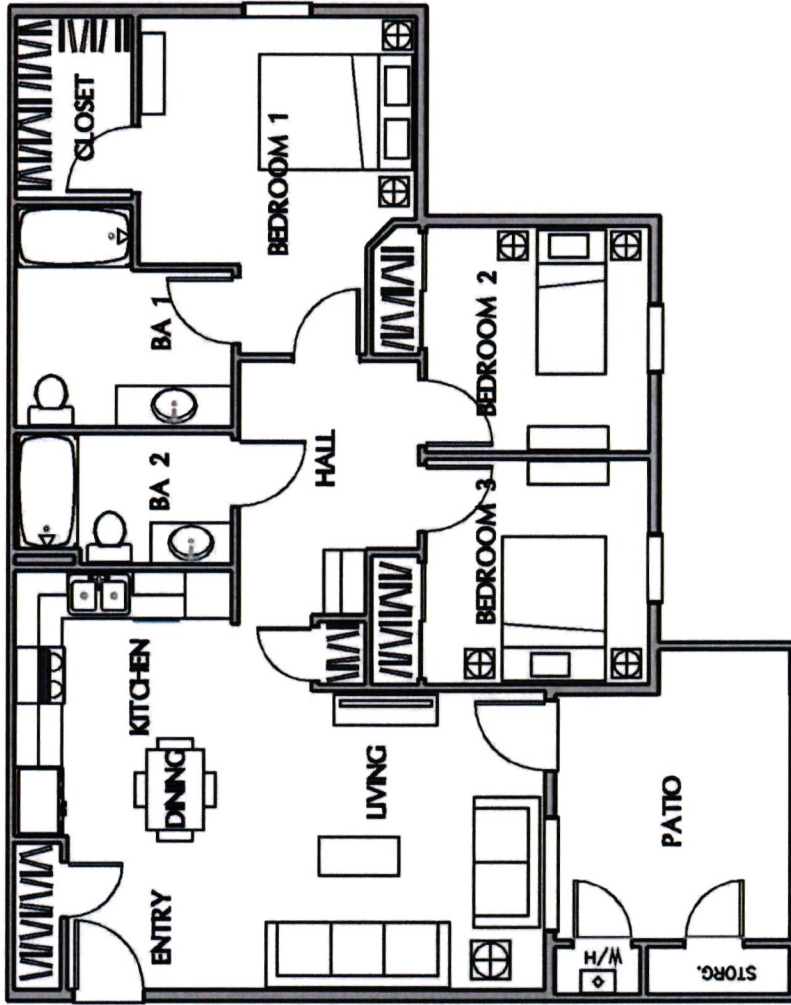


UNIT TYPE 3a
3 BED/2 BATH 1015 SF


Revisions

1-21	Schematic Design
2-25-21	Pre-Application Comments


J&S No.	Date
8990A	8/12/20
Drawn By	Checked By
WCA	WCA

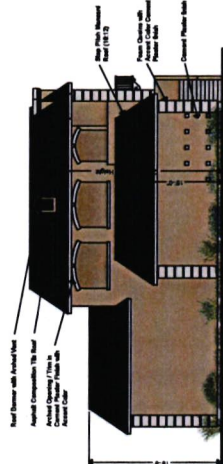


Left Side

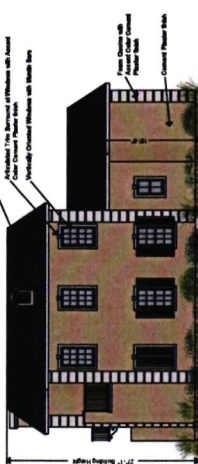

Right Side (street side)

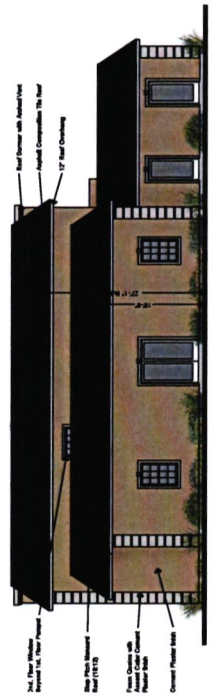

Rear Elevation

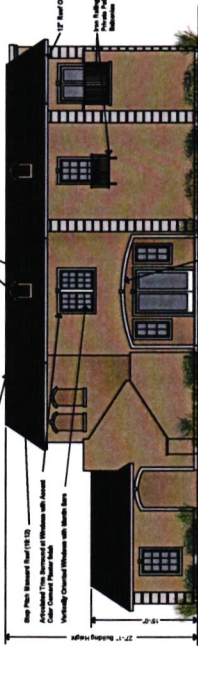

Front Elevation

Revisions


1-1-21	Schematic Design
2-25-21	Pre-Application Comments




Job No.	15208
Date	10/12/20
Drawn By	WGA
Checked By	WGA

Sheet Title
Building B - Type C-2 Plans


A-2.1

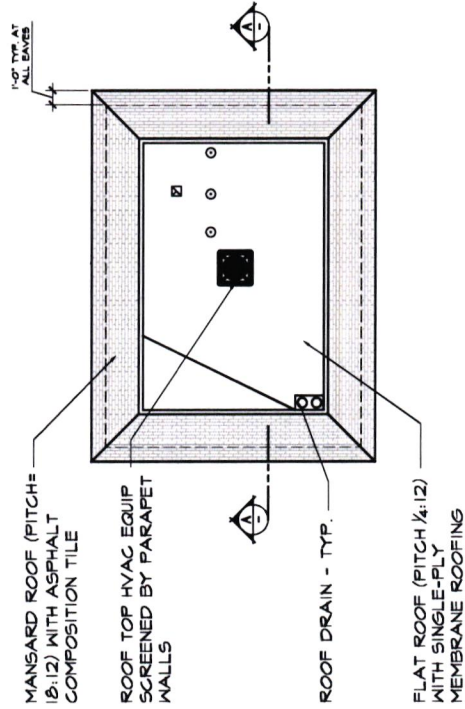


BUILDING B ROOF PLAN
 SCALE: 1/8"=1'-0"
 GRAPHIC SCALE

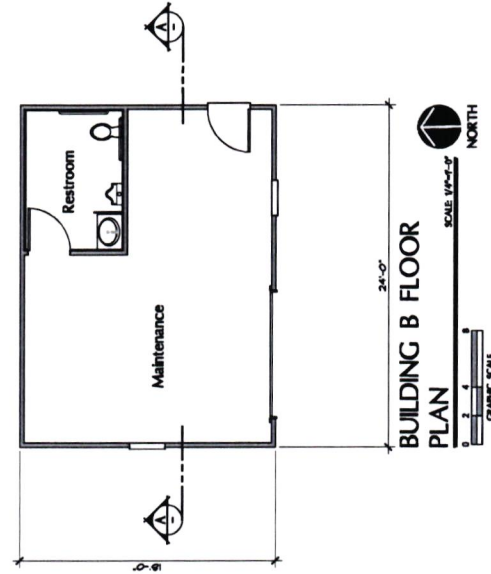

BUILDING B FLOOR PLAN
 SCALE: 1/8"=1'-0"
 GRAPHIC SCALE

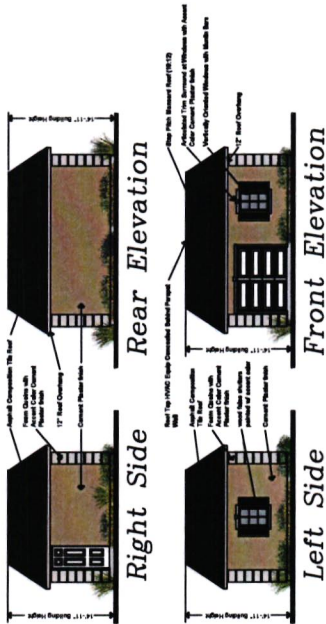

BUILDING B ELEVATIONS
 SCALE: 1/8"=1'-0"
 GRAPHIC SCALE

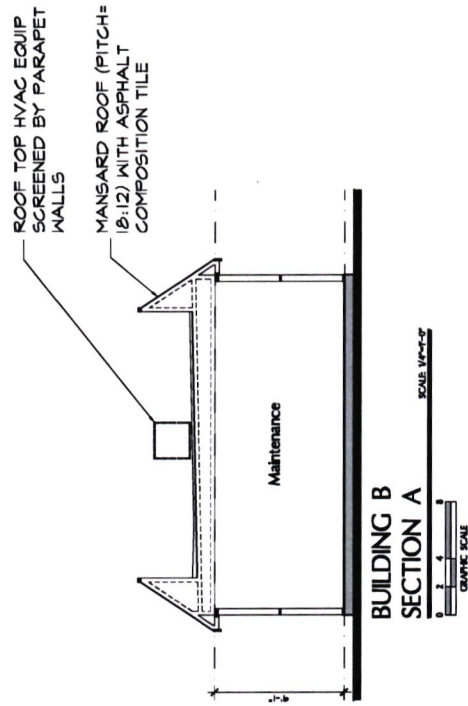

BUILDING B SECTION A
 SCALE: 1/8"=1'-0"
 GRAPHIC SCALE

Revisions





1-21	Schematic Design
2-25-21	Pre-Application Comments



JHA No.	DATE
BS204	10/12/20
Drawn By	Checked By
WCA	WCA

Sheet Title
**Building G - Type C-3
 Plans**

A-3.1

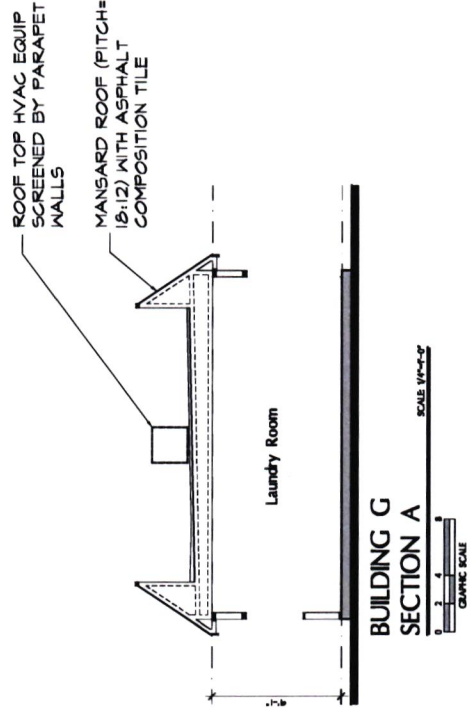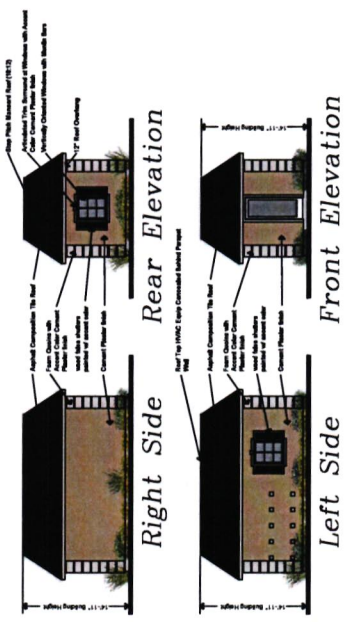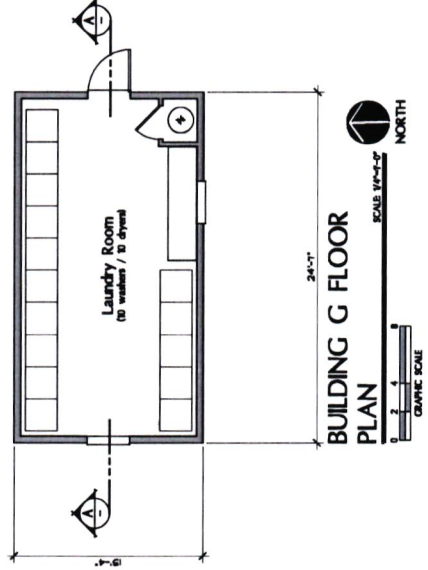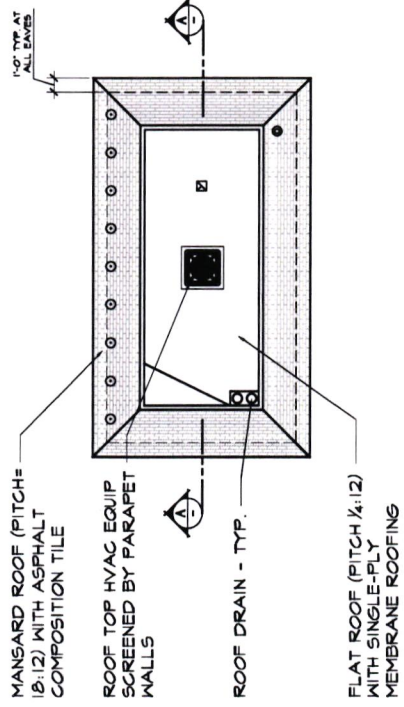

Revisions





1-1-21	Schematic Design
2-25-21	Pre-Application Comments



Job No.	1920H
Date	10/12/20
Drawn By	WCA
Checked By	WCA

Sheet Title
**Building L - Type C-4
 Plans**

A-4.1

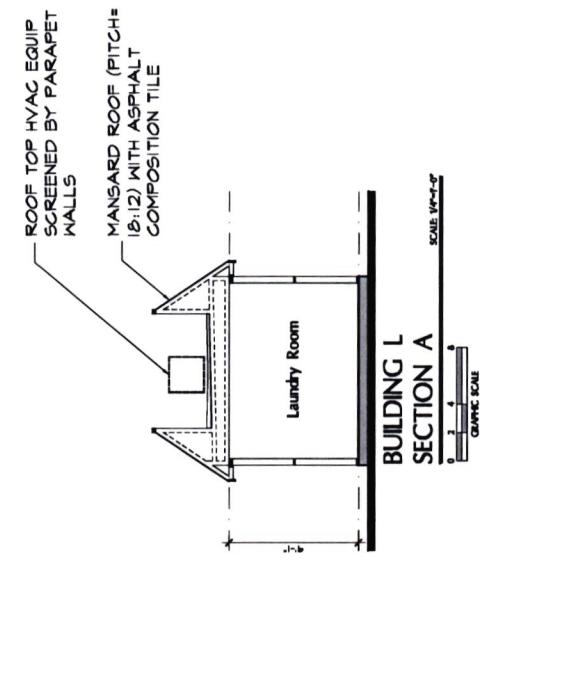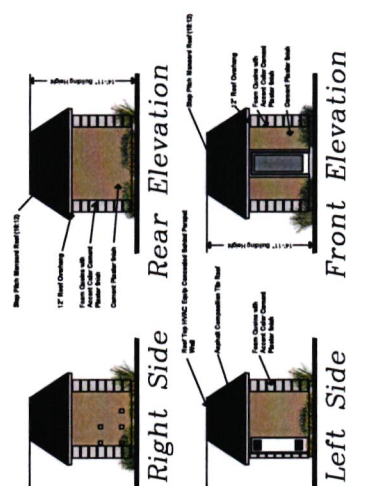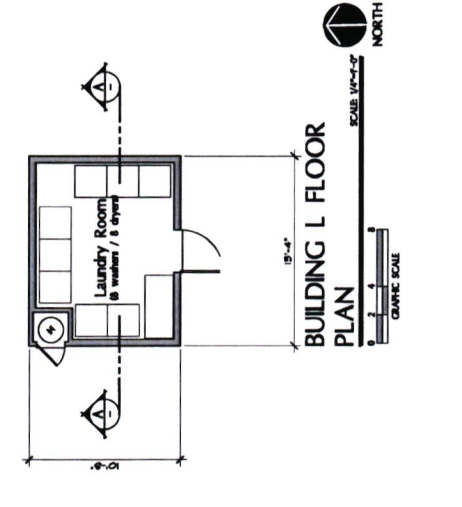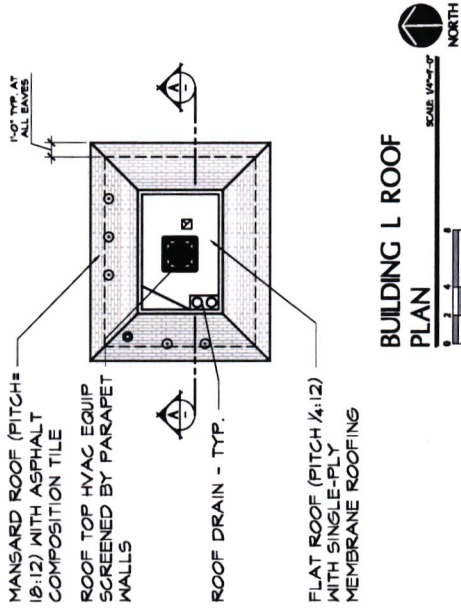

Revisions


1-1-21	Schematic Design
2-25-21	Pre-Application Comments




Job No.	19204	Date	10/02/20
Drawn By	WCA	Checked By	WCA

Sheet Title
 Trash Enclosure
 Plans


A-5.1

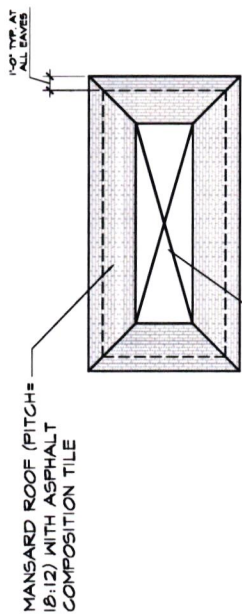




ROOF PLAN
 SCALE: 1/8"=1'-0"

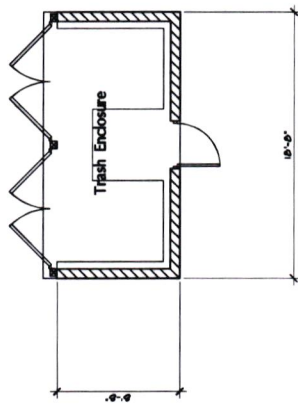

FLOOR PLAN
 SCALE: 1/8"=1'-0"

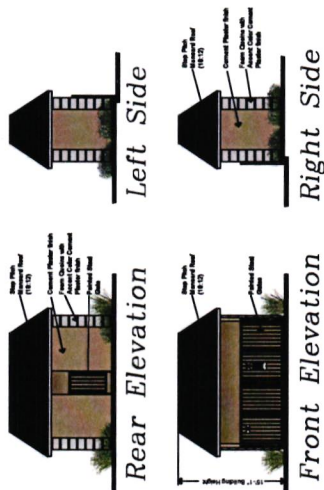

BUILDING ELEVATIONS
 SCALE: 1/8"=1'-0"
 GRAPHIC SCALE

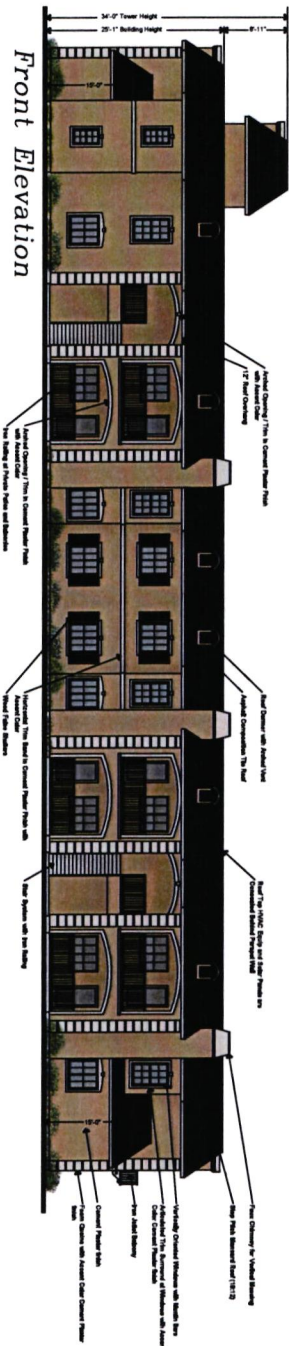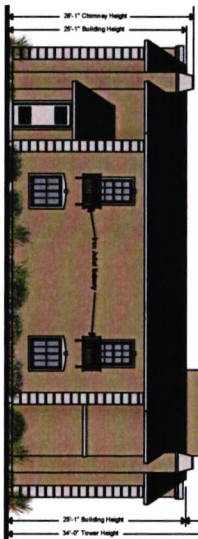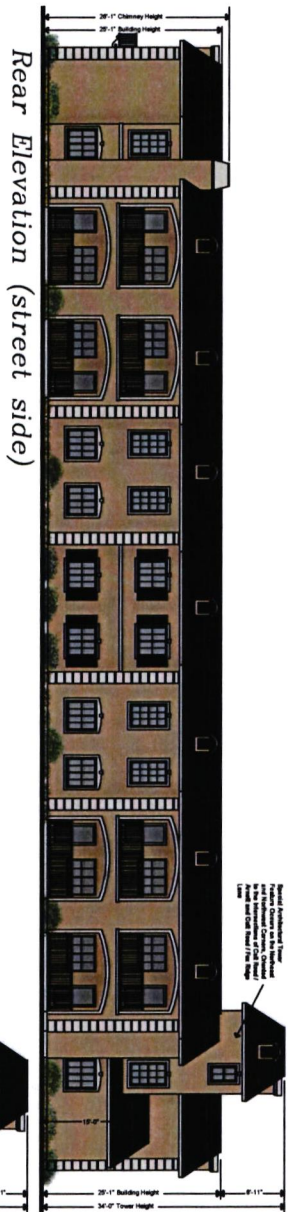

BUILDING F & J ELEVATIONS
 SCALE: 1/8"=1'-0"
 GRAPHIC SCALE

derra
 4102 E. Rimwood Street, Suite 204
 Wildomar, CA 92595
 Phone: 925.268.1639 Fax: 925.268.4679

A Palm Communities Affordable Housing Development
Tres Lagos Multi-family Apartments
 23345 & 23365 Catt Road
 Wildomar, CA. 92595
 APN: 380-100-008, 380-100-09, 380-100-010, 380-100-011, 380-100-012

Revisions

1-1-21	Schematic Design
2-25-21	Pre-Application
	Comments




Job No.	1970N	Date	10/17/20
Drawn By	WCA	Checked By	WCA

Sheet Title
 Building Type R-1
 Elevations
A-6.3

derra
 4105 E. Rainbow Street, Suite 204
 Corona, CA 92629
 Tel: (951) 266-1639 Fax: (951) 266-1631


**Tres Lagos
 Multi-family Apartments**
 A Palm Communities Affordable
 Housing Development
 23345 & 23365 Catt Road
 Wildomar, CA, 92595
 APN: 380-100-008, 380-100-011, 380-100-012

Revisions	
1-1-21	Schematic Design
2-25-21	Pre-Application
Comments	

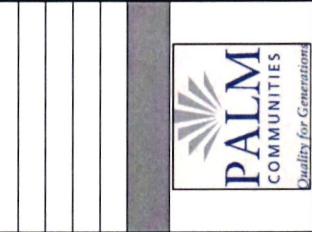


Job No. 1929N	Date 10/02/20
Drawn By WCA	Checked By WCA

Sheet Title
**Building Type R-2
 Elevations**
A-7.4

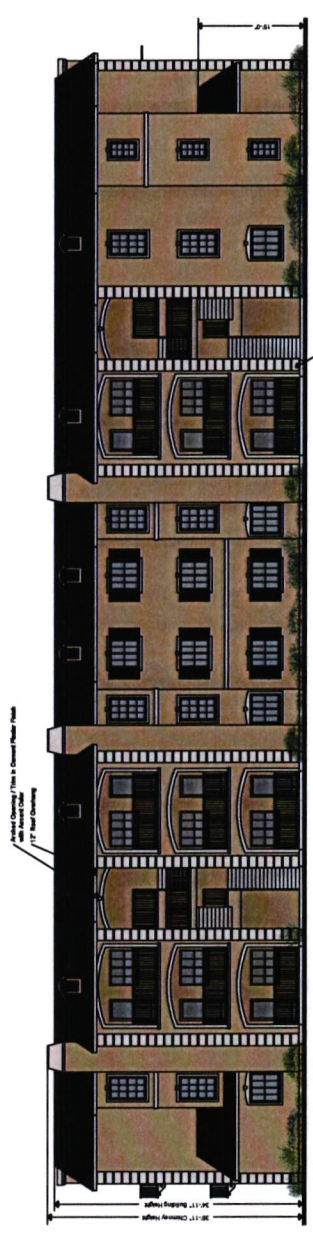


Front Elevation

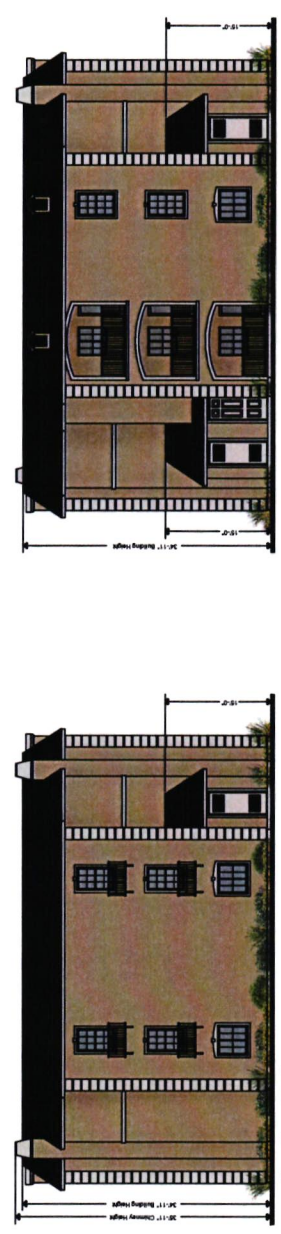

Left Side

Right Side

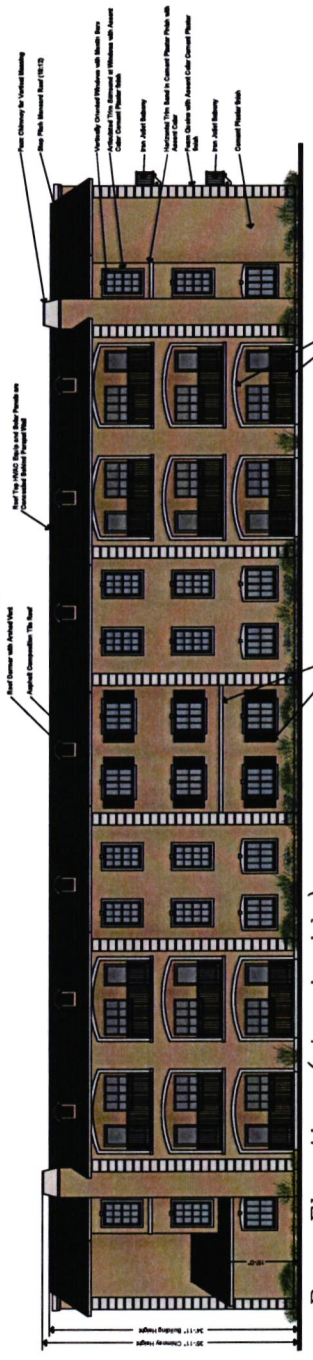

Rear Elevation (street side)

**BUILDING C, D, E, H, I,
 K, M, & N ELEVATIONS**

SCALE 1/8"=1'-0"
 GRAPHIC SCALE

Exhibit C

Description of Housing



Exhibit C – Project Description (Phase I)

a. Project Site

4.06 acres of vacant land located at 23337 - 23367 Catt Road, Wildomar, CA 92595. The APN is 0380-100-021 and the census tract is 0432.70.

Land Use Designation: The project site land use designation is Very High Density Residential (VHDR), which allows for 14-20 units per acre. With a 30% density bonus, the property can accommodate 267 units. The property is entitled as a 225-unit development to be constructed in three phases. Final approval was received in October 2021.

b. Total number of units in project covered by the HAP Agreement

Phase I will consist of 88 affordable rental units along with one manager's unit. All 88 affordable units have been awarded project-based vouchers.

45 units will target large families with incomes from 30% to 60% AMI and will consist of one (1) one-bedroom unit, twenty-two (22) two-bedroom units, and twenty-two (22) three-bedroom units. One additional three-bedroom unit will be designated for the on-site property manager.

43 units (39 one-bedroom and 4 two-bedroom units) will be restricted under HCD's No Place Like Home Program and will be reserved for persons living with a serious mental illness who are chronically homeless, homeless, or at-risk of chronic homelessness.

c. Locations of contract units on site (including size and number of bedrooms/bathrooms)

Building (C) – 3 story (24 units)

One BR 598 SF = 12

Two BR 770 = 6

Three BR 1,003 SF = 6

Building (D) – 3 story (24 units)

One BR 598 SF = 12

Two BR 770 SF = 6

Three BR 1,003 SF= 6

Building (E) – 3 story (24 units)

One BR 598 SF = 12

Two BR 770 SF = 6

Three BR 1,003 SF= 6

Building (F) – 2 story (16 units)

One BR 598 SF = 4

Two BR 770 SF = 8

Three BR 1,003 SF= 4

Building (A) – 2 story (Community Building with 1 Manager's Unit)

All one and two-bedroom units have one bathroom. The three-bedroom units have two bathrooms.

Unit Mix Summary

1 -bedroom units	40 (39 NPLH, 1 TCAC)
2-bedroom units	26 (4 NPLH, 22 TCAC)
3-bedroom units	22 (22 TCAC)
Manager's unit	1 (3-bedroom unit)

- d. **Services, maintenance, or equipment to be supplied by the owner without charges in addition to the rent to owner**

SITE AMENITIES

- Full-Time On-Site Property Management
- Community Center
 - Leasing & Case Manager Offices
 - Computer Lab
 - Flex Rooms
 - Kitchen
- Surveillance Cameras
- Laundry Facilities
- Tot-Lot/Playground and ½ sports court
- Picnic Areas
- Gated Access
- Assigned Parking

UNIT AMENITIES

- Energy Star Appliances
 - Oven/Stove
 - Refrigerator
 - Dishwasher
 - Garbage Disposal
- Solid Surface Countertops
- Storage and Coat Closets
- Upgraded Cabinets
- Central Air Conditioning/Heating
- Window Blinds
- Carpet/Vinyl or Tile
- Patio or Balcony

SOCIAL AND SUPPORTIVE SERVICES

C.A.R.E. (Communities Advocating for Resident Empowerment), a related entity to Las Palmas Housing, will provide after-school programs and adult education/health/wellness and/or skill-building programming for residents.

Homeless Supportive Services

Riverside University Health System - Behavioral Health (RUHS-BH) will provide supportive social services to the 85 special needs residents of Tres Lagos (39 one-bedroom and 4 two-bedroom units in Phase I; 39 one-bedroom and 3 two-bedroom units in Phase II).

The supportive services to be provided include, but are not limited to, case management, peer support activities, mental health care (which includes assessment, crisis counseling, individual and group therapy and peer support groups), substance use services (such as treatment, relapse prevention and peer support groups, support in linking to physical health care (including access to routine and preventive health and dental care, medication management and wellness services), benefits counseling and advocacy (including assistance in accessing SSI/SSP, enrolling in Medi-Cal) and basic housing retention skills (such as unit maintenance and upkeep, cooking, laundry and money management).

Staffing will be provided on-site and/or at locations where behavioral health and substance abuse treatment services are available from RUHS-BH during regular business hours of 8:00 am to 5:00 pm, Monday through Friday (except for holidays) and will consist of a minimum of 1.0 FTE of service providing 40 hours of staffing per week.

e. Utilities available to the contract units, including a specification of utility services to be paid by the owner (without charges in addition to rent) and utility services to be paid by the tenant

Tenants will be responsible for paying the following utilities:

- Electric heating/cooling
- Electric water heating
- Electric cooking
- Basic electricity

Owner will provide the following utilities free of charge to the tenants:

- Water
- Sewer
- Trash

f. Estimated initial rent to owner for the contract units

Bedroom Size	1BR	2BR	3BR
Reasonable Rent	\$1643 per GoSection8	\$2102 per GoSection8	\$2684 per GoSection8
110% of 2023 FMR eff 10/1/22	\$1537 (\$1398 + 139)	\$1926 (\$1751 + \$175)	\$2613 (\$2376 + \$237)
less Utility Allowance eff 7/1/22	\$76	\$102	\$130
FMR Rent Cap	\$1461	\$1824	\$2483
Lower of Reasonable Rent or FMR Rent Cap	\$1461	\$1824	\$2483

Exhibit D

**Form of PBV Housing Assistance Payments Contract
Rehabilitation**

**U.S. Department of Housing and Urban Development
Office of Public and Indian Housing**

**SECTION 8 PROJECT-BASED VOUCHER PROGRAM
HOUSING ASSISTANCE PAYMENTS CONTRACT**

NEW CONSTRUCTION OR REHABILITATION

PART 1 OF HAP CONTRACT

Public reporting burden for this collection of information is estimated to average 2 hours. This includes the time for collecting, reviewing and reporting the data. The information is being collected as required by 24 CFR 983.202, which requires the PHA to enter into a HAP contract with the owner to provide housing assistance payments for eligible families. This agency may not conduct or sponsor, and a person is not required to respond to, a collection of information unless that collection displays a valid OMB control number. Assurances of confidentiality are not provided under this collection.

Privacy Act Statement. HUD is committed to protecting the privacy of individuals' information stored electronically or in paper form, in accordance with federal privacy laws, guidance, and best practices. HUD expects its third-party business partners, including Public Housing Authorities, who collect, use maintain, or disseminate HUD information to protect the privacy of that information in Accordance with applicable law.

1. CONTRACT INFORMATION

a. Parties

This housing assistance payments (HAP) contract is entered into between:

Housing Authority of the County of Riverside (PHA) and

Wildomar Tres Lagos Partners LP (owner).

b. Contents of contract

The HAP contract consists of Part 1, Part 2, and the contract exhibits listed in paragraph c.

c. Contract exhibits

The HAP contract includes the following exhibits:

EXHIBIT A: TOTAL NUMBER OF UNITS IN PROJECT COVERED BY

**Project-Based Voucher Program
HAP Contract for New Construction/Rehab**

Previous editions are obsolete

**HUD 52530A Page - 1 of Part 1
(07/2019)**

THIS HAP CONTRACT; INITIAL RENT TO OWNER; AND DESCRIPTION OF THE CONTRACT UNITS. (See 24 CFR 983.203 for required items.) If this is a multi-stage project, this exhibit must include a description of the units in each completed phase.

EXHIBIT B: SERVICES, MAINTENANCE AND EQUIPMENT TO BE PROVIDED BY THE OWNER WITHOUT CHARGES IN ADDITION TO RENT TO OWNER

EXHIBIT C: UTILITIES AVAILABLE IN THE CONTRACT UNITS, INCLUDING A LISTING OF UTILITY SERVICES TO BE PAID BY THE OWNER (WITHOUT CHARGES IN ADDITION TO RENT TO OWNER) AND UTILITIES TO BE PAID BY THE TENANTS

EXHIBIT D: FEATURES PROVIDED TO COMPLY WITH PROGRAM ACCESSIBILITY FEATURES OF SECTION 504 OF THE REHABILITATION ACT OF 1973

ADDITIONAL EXHIBITS

d. **Single-Stage and Multi-Stage Contracts (place a check mark in front of the applicable project description).**

Single-Stage Project

This is a single-stage project. For all contract units, the effective date of the HAP contract is: TBD .

Multi-Stage Project

This is a multi-stage project. The units in each completed stage are designated in Exhibit A.

The PHA enters the effective date for each stage after completion and PHA acceptance of all units in that stage. The PHA enters the effective date for each stage in the "Execution of HAP contract for contract units completed and accepted in stages" (starting on page 10).

The annual anniversary date of the HAP contract for all contract units in this multi-stage project is the anniversary of the effective date of the HAP

contract for the contract units included in the first stage. The expiration date of the HAP contract for all of the contract units completed in stages must be concurrent with the end of the HAP contract term for the units included in the first stage (see 24 CFR 983.206(c)).

e. Term of the HAP contract

1. Beginning of term

The PHA may not enter into a HAP contract for any contract unit until the PHA (or an independent entity, as applicable) has determined that the unit meets PBV inspection requirements. The term of the HAP contract for any unit begins on the effective date of the HAP contract.

2. Length of initial term

a. Subject to paragraph 2.b, the initial term of the HAP contract for any contract units is: _____.

b. The initial term of the HAP contract for any unit may not be less than one year, nor more than twenty years.

3. Extension of term

The PHA and owner may agree to enter into an extension of the HAP contract at the time of initial HAP contract execution, or any time prior to expiration of the contract. Any extension, including the term of such extension, must be in accordance with HUD requirements. A PHA must determine that any extension is appropriate to achieve long-term affordability of the housing or expand housing opportunities.

4. Requirement for sufficient appropriated funding

a. The length of the initial term and any extension term shall be subject to availability, as determined by HUD, or by the PHA in accordance with HUD requirements, of sufficient appropriated funding (budget authority), as provided in appropriations acts and in the PHA's annual contributions contract (ACC) with HUD, to make full payment of housing assistance payments due to the owner for any contract year in accordance with the HAP contract.

- b. The availability of sufficient funding must be determined by HUD or by the PHA in accordance with HUD requirements. If it is determined that there may not be sufficient funding to continue housing assistance payments for all contract units and for the full term of the HAP contract, the PHA has the right to terminate the HAP contract by notice to the owner for all or any of the contract units. Such action by the PHA shall be implemented in accordance with HUD requirements.

f. Occupancy and payment

1. Payment for occupied unit

During the term of the HAP contract, the PHA shall make housing assistance payments to the owner for the months during which a contract unit is leased to and occupied by an eligible family. If an assisted family moves out of a contract unit, the owner may keep the housing assistance payment for the calendar month when the family moves out (“move-out month”). However, the owner may not keep the payment if the PHA determines that the vacancy is the owner’s fault.

2. Vacancy payment

THE PHA HAS DISCRETION WHETHER TO INCLUDE THE VACANCY PAYMENT PROVISION (PARAGRAPH e.2), OR TO STRIKE THIS PROVISION FROM THE HAP CONTRACT FORM.

- a. If an assisted family moves out of a contract unit, the PHA may provide vacancy payments to the owner for a PHA-determined vacancy period extending from the beginning of the first calendar month after the move-out month for a period not exceeding two full months following the move-out month.
- b. The vacancy payment to the owner for each month of the maximum two-month period will be determined by the PHA, and cannot exceed the monthly rent to owner under the assisted lease, minus any portion of the rental payment received by the owner (including amounts available from the tenant’s security deposit). Any vacancy payment may cover only the period the unit remains vacant.

- c. The PHA may make vacancy payments to the owner only if:
 - 1. The owner gives the PHA prompt, written notice certifying that the family has vacated the unit and the date when the family moved out (to the best of the owner's knowledge and belief);
 - 2. The owner certifies that the vacancy is not the fault of the owner and that the unit was vacant during the period for which payment is claimed;
 - 3. The owner certifies that it has taken every reasonable action to minimize the likelihood and length of vacancy; and
 - 4. The owner provides any additional information required and requested by the PHA to verify that the owner is entitled to the vacancy payment.
- d. The PHA must take every reasonable action to minimize the likelihood and length of vacancy.
- e. The owner may refer families to the PHA and recommend selection of such families from the PHA waiting list for occupancy of vacant units.
- f. The owner must submit a request for vacancy payments in the form and manner required by the PHA and must provide any information or substantiation required by the PHA to determine the amount of any vacancy payments.

3. PHA is not responsible for family damage or debt to owner

Except as provided in this paragraph e (Occupancy and Payment), the PHA will not make any other payment to the owner under the HAP contract. The PHA will not make any payment to the owner for any damages to the unit, or for any other amounts owed by a family under the family's lease.

g. Income-mixing requirement

- 1. Except as provided in paragraphs f.2 through f.5 below, the PHA will not

make housing assistance payments under the HAP contract for more than the greater of 25 units or 25 percent of the total number of dwelling units (assisted or unassisted) in any project. The term “project” means a single building, multiple contiguous buildings, or multiple buildings on contiguous parcels of land assisted under this HAP contract.

2. The limitation in paragraph f.1 does not apply to single-family buildings.
3. In referring eligible families to the owner for admission to the number of contract units in any project exceeding the 25 unit or 25 percent limitation under paragraph f.1, the PHA shall give preference to elderly families or to families eligible for supportive services, for the number of contract units designated for occupancy by such families. The owner shall rent the designated number of contract units to such families referred by the PHA from the PHA waiting list.
4. Up to the greater of 25 units or 40 percent of units (instead of the greater of 25 units or 25 percent of units) in a project may be project-based if the project is located in a census tract with a poverty rate of 20 percent or less.
5. Units that were previously subject to certain federal rent restrictions or receiving another type of long-term housing subsidy provided by HUD do not count toward the income-mixing requirement if, in the five years prior to issuance of the Request for Proposal or notice of owner selection (for projects selected based on a prior competition or without competition), the unit received one of the forms of HUD assistance or was under a federal rent restriction as described in f.6 and f.7, below.
6. The following specifies the number of contract units (if any) that received one of the following forms of HUD assistance (enter the number of contract units in front of the applicable form of assistance):
 - ___ Public Housing or Operating Funds;
 - ___ Project-Based Rental Assistance (including Mod Rehab and Mod Rehab Single-Room Occupancy);
 - ___ Housing for the Elderly (Section 202 or the Housing Act of 1959);
 - ___ Housing for Persons with Disabilities (Section 811 of the Cranston-Gonzalez Affordable Housing Act);

- Rent Supplement Program;
- Rental Assistance Program;
- Flexible Subsidy Program.

The following total number of contract units received a form of HUD assistance listed above: 0. If all of the units in the project received such assistance, you may skip sections g.7 and g.8, below.

7. The following specifies the number of contract units (if any) that were under any of the following federal rent restrictions (enter the number of contract units in front of the applicable type of federal rent restriction):

- Section 236;
- Section 221(d)(3) or (d)(4) BMIR (below-market interest rate);
- Housing for the Elderly (Section 202 or the Housing Act of 1959);
- Housing for Persons with Disabilities (Section 811 of the Cranston-Gonzalez Affordable Housing Act);
- Flexible Subsidy Program.

The following total number of contract units were subject to a federal rent restriction listed above: 0. If all of the units in the project were subject to a federal rent restriction, you may skip section g.8, below.

8. The following specifies the number of contract units (if any) designated for occupancy by elderly families or by families eligible for supportive services:

a Place a check mark here if any contract units are designated for occupancy by elderly families; The following number of contract units shall be rented to elderly families:

_____.

b. Place a check mark here if any contract units are designated for occupancy by families eligible for supportive services. The

following number of contract units shall be rented to families
eligible for supportive services:

_____.

9. The PHA and owner must comply with all HUD requirements regarding income mixing.

EXECUTION OF HAP CONTRACT FOR SINGLE-STAGE PROJECT

PUBLIC HOUSING AGENCY (PHA) Name of PHA (Print)
By:
Signature of authorized representative
Name and official title (Print)
Date
OWNER Name of Owner (Print)
By:
Signature of authorized representative
Name and official title (Print)
Date

Previous editions are obsolete

**Project-Based Voucher Program
HAP Contract for New Construction/Rehab**

**EXECUTION OF HAP CONTRACT FOR CONTRACT UNITS COMPLETED
AND ACCEPTED IN STAGES**

(For multi-stage projects, at acceptance of each stage, the PHA and the owner sign the HAP contract execution for the completed stage.)

STAGE NO. 1: The Contract is hereby executed for the contract units in this stage.
STAGE EFFECTIVE DATE: The effective date of the Contract for this stage is:
Date
PUBLIC HOUSING AGENCY (PHA)
Name of PHA (Print)
By:
Signature of authorized representative
Name and official title (Print)
Date
OWNER
Name of Owner (Print)
By:
Signature of authorized representative
Name and official title (Print)
Date

Previous editions are obsolete

**Project-Based Voucher Program
HAP Contract for New Construction/Rehab**

**HUD 52530A Page - 10 of Part 1
(07/2019)**

STAGE NO. 2: The Contract is hereby executed for the contract units in this stage. STAGE EFFECTIVE DATE: The effective date of the Contract for this stage is:
Date
PUBLIC HOUSING AGENCY (PHA) Name of PHA (Print)
By:
Signature of authorized representative
Name and official title (Print)
Date
OWNER Name of Owner (Print)
By:
Signature of authorized representative
Name and official title (Print)
Date

STAGE NO. 3: The Contract is hereby executed for the contract units in this stage. STAGE EFFECTIVE DATE: The effective date of the Contract for this stage is:
Date
PUBLIC HOUSING AGENCY (PHA) Name of PHA (Print)
By:
Signature of authorized representative
Name and official title (Print)
Date
OWNER Name of Owner (Print)
By:
Signature of authorized representative
Name and official title (Print)
Date

STAGE NO. __: The Contract is hereby executed for the contract units in this stage.
STAGE EFFECTIVE DATE: The effective date of the Contract for this stage is:
Date
PUBLIC HOUSING AGENCY (PHA) Name of PHA (Print)
By:
Signature of authorized representative
Name and official title (Print)
Date
OWNER Name of Owner (Print)
By:
Signature of authorized representative
Name and official title (Print)
Date

**Tenancy Addendum
Section 8 Project-Based
Voucher Program**
(to be attached to the lease)

**U.S. Department of Housing
and Urban Development**
Office of Public and Indian Housing

OMB Approval No. 2577-0169
(exp. 07/31/2022)

Public reporting burden for this collection of information is estimated to average 0.25 hours. This includes the time for collecting, reviewing and reporting the data. The information is being collected as required by 24 CFR 983.256(b)(3), under which the lease between the owner and the tenant must include a HUD-required tenancy addendum. This agency may not conduct or sponsor, and a person is not required to respond to, a collection of information unless that collection displays a valid OMB control number. Assurances of confidentiality are not provided under this collection.

Privacy Act Statement. The Department of Housing and Urban Development (HUD) is authorized to collect the information required on this form by Section 8 of the U.S. Housing Act of 1937 (42 U.S.C. 1437f). Collection of the family members' names, unit address, and owner name is mandatory. The information is used to provide Section 8 PBV assistance in the form of housing assistance payments. The information also specifies what utilities and appliances are to be supplied by the owner and the tenant. HUD may disclose this information to Federal, State, and local agencies when relevant to civil, criminal, or regulatory investigations and prosecutions. It will not be otherwise disclosed or released outside of HUD, except as permitted or required by law. Failure to provide any of the information may result in delay or rejection of family or owner participation in the PBV program.

Instructions for use of Tenancy Addendum:

This tenancy addendum is used in the Section 8 project-based voucher (PBV) program. Under the program, HUD provides funds to a public housing agency (PHA) for rent subsidy on behalf of eligible families. The main regulation for this program is 24 Code of Federal Regulations Part 983.

The tenancy addendum has two parts:

Part A: Tenancy Addendum Information (fill-ins). See section by section instructions.

Part B: Tenancy addendum (no information is entered in this part).

How to fill in Part A - Section by Section Instructions:

Section 2: Tenant

Enter full name of tenant.

Section 3. Contract Unit

Enter address of unit, including apartment number, if any.

Section 4. Household Members

Enter full names of all PHA-approved household members. Specify if any such person is a live-in aide, which is a person approved by the PHA to reside in the unit to provide supportive services for a family member who is a person with disabilities.

Section 5. Initial Lease Term

Enter first date and last date of initial lease term. The initial lease term must be for at least one year. 24 CFR § 983.256(f).

Section 6. Initial Rent to Owner

Enter the amount of the monthly rent to owner during the initial lease term.

Section 7. Initial Tenant Rent

Enter the initial monthly amount of tenant rent.

Section 8. Housing Assistance Payment

Enter the initial amount of the monthly housing assistance payment.

Section 9. Utilities and Appliances

The lease must specify what utilities and appliances are to be supplied by the owner, and what utilities and appliances are to be supplied by the tenant. Fill in section 9 to show who is responsible to provide or pay for utilities and appliances.

Part A of the Tenancy Addendum

(Fill out all of the information in Part A.)

- 1. **Contents of Tenancy Addendum**
This Tenancy Addendum has two parts:

Part A: Tenancy Addendum Information

Part B: Tenancy Addendum

- 2. **Tenant**

- 3. **Contract Unit**

- 4. **Household**

The following persons may reside in the unit. Other persons may not be added to the household without prior written approval of the owner and the PHA.

- 5. **Initial Lease Term**

The initial lease term begins on (mm/dd/yyyy): _____

The initial lease term ends on (mm/dd/yyyy): _____

- 6. **Initial Rent to Owner**

The initial rent to owner is: \$ _____

- 7. **Initial Tenant Rent**

The initial tenant rent is: \$ _____ per month. The amount of the tenant rent is subject to change by the PHA during the term of the lease in accordance with HUD requirements.

- 8. **Initial Housing Assistance Payment**

At the beginning of the Housing Assistance Payments (HAP) contract term, the amount of the housing assistance payment by the PHA to the owner is \$ _____ per month. The amount of the monthly housing assistance payment by the PHA to the owner is subject to change during the HAP contract term in accordance with HUD requirements.

9. Utilities and Appliances

The owner shall provide or pay for the utilities and appliances indicated below by an "O". The tenant shall provide or pay for the utilities and appliances indicated below by a "T". Unless otherwise specified below, the owner shall pay for all utilities and appliances provided by the owner.

Item	Specify fuel type			Provided by	Paid by	
Heating	<input type="checkbox"/> Natural gas	<input type="checkbox"/> Bottle gas <input type="checkbox"/> Oil or Electric	<input type="checkbox"/> Coal or Other			
Cooking	<input type="checkbox"/> Natural gas	<input type="checkbox"/> Bottle gas <input type="checkbox"/> Oil or Electric	<input type="checkbox"/> Coal or Other			
Water Heating	<input type="checkbox"/> Natural gas	<input type="checkbox"/> Bottle gas <input type="checkbox"/> Oil or Electric	<input type="checkbox"/> Coal or Other			
Other Electric						
Water						
Sewer						
Trash Collection						
Air Conditioning						
						Provided by
Refrigerator						
Range/Microwave						
Other (specify)						

**Signatures:
Owner**

Tenant

Print or Type Name of Owner

Print or Type Name of Family Representative

Signature

Signature

Print or Type Name and Title of Signatory

Print or Type Name of Family Representative

Date

Date

Part B of the Tenancy Addendum

1. Section 8 Project-Based Voucher (PBV) Program

- a. The owner is leasing the contract unit to the tenant for occupancy by the tenant's family with assistance for a tenancy under the Section 8 PBV program of the United States Department of Housing and Urban Development (HUD).
- b. The owner has entered into a Housing Assistance Payments Contract (HAP contract) with the public housing agency (PHA) under the PBV program. Under the HAP contract, the PHA will make housing assistance payments to the owner to assist the tenant in leasing the unit from the owner.

2. Lease

- a. The owner has given the PHA a copy of the lease, including any revisions agreed to by the owner and the tenant. The owner certifies that the terms of the lease are in accordance with HUD requirements and the lease includes the tenancy addendum.
- b. The tenant shall have the right to enforce the tenancy addendum against the owner. If there is any conflict between the tenancy addendum and any other provisions of the lease, the language of the tenancy addendum shall control.

3. Use of Contract Unit

- a. During the lease term, the family will reside in the contract unit with assistance under the PBV program.
- b. The composition of the household must be approved by the PHA. The family must promptly inform the PHA of the birth, adoption or court-awarded custody of a child. Other persons may not be added to the household without prior written approval of the owner and the PHA.
- c. The contract unit may be used for residence only by the PHA-approved household members. The unit must be the family's only residence. Members of the household may engage in legal profit-making activities incidental to primary use of the unit for residence by members of the family.
- d. The tenant may not sublease or let the unit.
- e. The tenant may not assign the lease or transfer the unit.

4. Rent to Owner

- a. The initial and redetermined rent to owner are established in accordance with HUD requirements.
- b. During the term of the lease (including the initial term of the lease and any extension term), the rent to owner may at no time exceed:
 - (1) The reasonable rent for the unit as most recently determined or redetermined by the PHA in accordance with HUD requirements, or
 - (2) Rent charged by the owner for comparable unassisted units in the premises.

5. Family Payment to Owner

- a. The tenant rent is the portion of the monthly rent to owner paid by the family. The PHA determines the tenant rent in accordance with HUD requirements. Any changes in the amount of the tenant rent will be effective on the date stated in a notice by the PHA to the family and the owner.
- b. Each month, the PHA will make a housing assistance payment to the owner on behalf of the family in accordance with the HAP contract. The amount of the monthly housing assistance payment will be determined by the PHA in accordance with HUD requirements for a tenancy under the Section 8 PBV program.
- c. The monthly housing assistance payment shall be credited against the monthly rent to owner for the contract unit.
- d. The tenant is not responsible for paying the portion of rent to owner covered by the PHA housing assistance payment under the HAP contract between the owner and the PHA. A PHA failure to pay the housing assistance payment to the owner is not a violation of the lease. The owner may not terminate the tenancy for nonpayment of the PHA housing assistance payment.
- e. The owner may not charge or accept, from the family or from any other source, any payment for rent of the unit in addition to the rent to owner. The rent to owner includes all housing services, maintenance, utilities and appliances to be provided and paid by the owner in accordance with the lease. The rent to owner does not include charges for non-housing services such as food, furniture or supportive services provided by the owner.
- f. The owner must immediately return any excess rent payment to the tenant.

6. Other Fees and Charges

- a. With the exception of families receiving PBV assistance in assisted living developments (see paragraph b. below), the owner may not require the tenant or family members to pay charges for any meals or supportive services which may be provided by the owner. Nonpayment of any such charges is not grounds for termination of tenancy.
- b. In assisted living developments receiving project-based assistance, the owner may charge tenants, family members, or both for meals or supportive services. Any such charges must be specified in the lease. These charges may not be included in the rent to owner, nor may the value of meals and supportive services be included in the calculation of the reasonable rent. Non-payment of such charges is grounds for termination of the lease by the owner in assisted living developments.
- c. The owner may not charge the tenant extra amounts for items customarily included in rent to owner in the locality, or provided at no additional cost to unsubsidized tenants in the premises.

7. Maintenance, Utilities, and Other Services

a. Maintenance

- (1) The owner must maintain the unit and premises in accordance with the HQS.
- (2) Maintenance and replacement (including redecoration) must be in accordance with the standard practice for the building concerned as established by the owner.

b. Utilities and Appliances

- (1) The owner must provide all utilities needed to comply with the HQS.

(2) The owner is not responsible for a breach of the HQS caused by the tenant's failure to:

(a) Pay for any utilities that are to be paid by the tenant.

(b) Provide and maintain any appliances that are to be provided by the tenant.

c. Family Damage. The owner is not responsible for a breach of the HQS because of damages beyond normal wear and tear caused by any member of the household or by a guest.

d. Housing Services. The owner must provide all housing services as agreed to in the lease.

8. Termination of Tenancy by Owner

a. Requirements. The owner may terminate the tenancy only in accordance with the lease and HUD requirements.

b. Grounds. During the term of the lease (the initial term of the lease or any extension term), the owner may terminate the tenancy only because of:

(1) Serious or repeated violation of the lease;

(2) Violation of Federal, State, or local law that imposes obligations on the tenant in connection with the occupancy or use of the unit and the premises;

(3) Criminal activity or alcohol abuse (as provided in paragraph c); or

(4) Other good cause (as provided in paragraph d).

c. Criminal Activity or Alcohol Abuse

(1) The owner may terminate the tenancy during the term of the lease if any member of the household, a guest or another person under a resident's control commits any of the following types of criminal activity:

(a) Any criminal activity that threatens the health or safety of, or the right to peaceful enjoyment of the premises by, other residents (including property management staff residing on the premises);

(b) Any criminal activity that threatens the health or safety of, or the right to peaceful enjoyment of their residences by, persons residing in the immediate vicinity of the premises;

(c) Any violent criminal activity on or near the premises; or

(d) Any drug-related criminal activity on or near the premises.

(2) The owner may terminate the tenancy during the term of the lease if any member of the household is:

(a) Fleeing to avoid prosecution, or custody or confinement after conviction, for a crime, or attempt to commit a crime, that is a felony under the laws of the place from which the individual flees, or that, in the case of the State of New Jersey, is a high misdemeanor; or

(b) Violating a condition of probation or parole under Federal or State law.

(3) The owner may terminate the tenancy for criminal activity by a household member in accordance with this section if the owner determines that the household member has committed the criminal activity, regardless of whether the household member has been arrested or convicted for such activity.

(4) The owner may terminate the tenancy during the term of the lease if any member of the household has engaged in abuse of alcohol that threatens the health, safety or right to peaceful enjoyment of the premises by other residents.

d. Other Good Cause for Termination of Tenancy

(1) During the initial lease term, other good cause for termination of tenancy must be something the family did or failed to do.

(2) During the initial lease term or during any extension term, other good cause includes:

(a) Disturbance of neighbors,

(b) Destruction of property, or

(c) Living or housekeeping habits that cause damage to the unit or premises.

(3) After the initial lease term, such good cause includes the tenant's failure to accept the owner's offer of a new lease or revision.

e. Automatic Renewal of the Lease

Although the lease automatically renews (for successive definite terms or for an indefinite extension of the term, as provided for in the lease), an owner may terminate the lease for good cause.

f. Protections for Victims of Domestic Violence, Dating Violence, Sexual Assault, or Stalking.

(1) Purpose: This section incorporates the protections for victims of domestic violence, dating violence, sexual assault, or stalking in accordance with subtitle N of the Violence Against Women Act of 1994, as amended (codified as amended at 42 U.S.C. 14043e et seq.) (VAWA) and implementing regulations at 24 CFR part 5, subpart L.

(2) Conflict with other Provisions: In the event of any conflict between this provision and any other provisions included in Part C of the HAP contract, this provision shall prevail.

(3) Effect on Other Protections: Nothing in this section shall be construed to supersede any provision of any Federal, State, or local law that provides greater protection than this section for victims of domestic violence, dating violence, sexual assault or stalking.

(4) Definition: As used in this section, the terms "actual and imminent threat," "affiliated individual," "bifurcate," "dating violence," "domestic violence," "sexual assault," and "stalking" are defined in HUD's regulations at 24 CFR part 5, subpart L. The terms "Household" and "Other Person Under the Tenant's Control" are defined at 24 CFR part 5, subpart A.

(5) VAWA Notice and Certification Form: The PHA shall provide the tenant with the "Notice of Occupancy Rights under VAWA" and the certification form described under 24 CFR 5.2005(a)(1) and (2).

(6) Protection for victims of Domestic Violence, Dating Violence, Sexual Assault, or Stalking:

(a) The landlord or the PHA will not deny admission to, deny assistance under, terminate from participation in, or evict the tenant on the basis of or as a direct result of the fact that the tenant is or has been a victim of domestic violence, dating violence, sexual assault, or stalking, if the tenant otherwise qualifies for admission, assistance, participation, or occupancy. 24 CFR 5.2005(b)(1).

(b) The tenant shall not be denied tenancy or occupancy rights solely on the basis of criminal activity engaged in by a member of the tenant's household or any guest or other person under the tenant's control, if the criminal activity is directly related to domestic violence, dating violence, sexual assault, or stalking, and the tenant or an affiliated individual of the tenant is the victim or the threatened victim of domestic violence, dating violence, sexual assault, or stalking. 24 CFR 5.2005(b)(2).

(c) An incident or incidents of actual or threatened domestic violence, dating violence, sexual assault, or stalking will not be construed as serious or repeated violations of the lease by the victim or threatened victim of the incident. Nor shall such incident or incidents be construed as other "good cause" for termination of the lease, tenancy, or occupancy rights of such a victim or threatened victim. 24 CFR 5.2005(c)(1) and (c)(2).

(7) Compliance with Court Orders: Nothing in this Addendum will limit the authority of the landlord, when notified by a court order, to comply with the court order with respect to the rights of access or control of property (including civil protection orders issued to protect a victim of domestic violence, dating violence, sexual assault, or stalking) or with respect to the distribution or possession of property among members of the tenant's household. 24 CFR 5.2005(d)(1).

(8) Violations Not Premised on Domestic Violence, Dating Violence, Sexual Assault, or Stalking: Nothing in this section shall be construed to limit any otherwise available authority of the landlord to evict or the public housing authority to terminate the assistance of a tenant for any violation not premised on an act of domestic violence, dating violence, sexual assault, or stalking that is in question against the tenant or an affiliated individual of the tenant. However, the landlord or the PHA will not subject the tenant, who is or has been a victim of domestic violence, dating violence, sexual assault, or stalking, to a more demanding standard than other tenants in determining whether to evict or terminate assistance. 24 CFR 5.2005(d)(2).

(9) Actual and Imminent Threats:

(a) Nothing in this section will be construed to limit the authority of the landlord to evict the tenant if the landlord can demonstrate that an "actual and imminent threat" to other tenants or those employed at or providing service to the property would be present if the tenant or lawful occupant is not evicted. In this context, words, gestures, actions, or other indicators will be construed as an actual and imminent threat if they meet the following standards for an actual and imminent threat: "Actual and imminent threat" refers to a physical danger that is real, would occur within an immediate time frame, and could result in death or serious bodily harm. In determining whether an individual would pose an actual and imminent threat, the factors to be considered include: the duration of the risk, the nature and severity of the potential harm, the likelihood that the potential harm will occur, and the length of time before the potential harm would occur. 24 CFR 5.2005(d)(3).

(b) If an actual and imminent threat is demonstrated, eviction should be used only when there are no other actions that could be taken to reduce or eliminate the threat, including, but not limited to, transferring the victim to a different unit, barring the perpetrator from the property, contacting law enforcement to increase police presence, developing other plans to keep the property safe, or seeking other legal remedies to prevent the perpetrator from acting on a threat. Restrictions predicated on public safety cannot be based on stereotypes, but must be tailored to particularized concerns about individual residents. 24 CFR 5.2005(d)(4).

(10) Emergency Transfer: A tenant who is a victim of domestic violence, dating violence, sexual assault, or stalking may request an emergency transfer in accordance with the PHA's emergency transfer plan. 24 CFR 5.2005(e). The PHA's emergency transfer plan, which must be made available upon request, must:

(a) Incorporate strict confidentiality measures to ensure that the PHA does not disclose a tenant's dwelling unit location to a person who committed or threatened to commit an act of domestic violence, dating violence, sexual assault, or stalking against the tenant;

(b) Give the victim priority to receive the next available opportunity for continued tenant-based rental assistance if they have been living in the PBV unit for one year or more. 24 CFR 983.261;

(c) Describe policies or efforts a PHA will take when the victim has been living in a unit for less than one year, or the victim seeks to move sooner than a tenant-based voucher will be available.

(d) For transfers in which the tenant would not be considered a new applicant, the PHA must ensure that a request for an emergency transfer receives, at a minimum, any applicable additional priority that is already provided to other types of emergency transfer requests. For transfers in which the tenant would be considered a new applicant, the plan must include policies for assisting a tenant with this transfer.

(11) Bifurcation: Subject to any lease termination requirements or procedures prescribed by Federal, State, or local law, if any member of the tenant's household engages in criminal activity directly relating to domestic violence, dating violence, sexual assault, or stalking, the landlord may "bifurcate" the lease, or remove that household member from the lease, without regard to whether that household member is a signatory to the lease, in order to evict, remove, or terminate the occupancy rights of that household member without evicting, removing, or otherwise penalizing the victim of the criminal activity who is also a tenant or lawful occupant. Such eviction, removal, termination of occupancy rights, or termination of assistance shall be effected in accordance with the procedures prescribed by Federal, State, and local law for the termination of leases or assistance under the Housing Choice Voucher program. 24 CFR 5.2009(a). If the Landlord bifurcates the Lease to evict, remove, or terminate assistance to a household member, and that household member is the sole tenant eligible to receive assistance, the landlord shall provide any remaining tenants or residents a period of 30 calendar days from the date of bifurcation of the lease to:

(a) Establish eligibility for the same covered housing program under which the evicted or terminated tenant was the recipient of assistance at the time of bifurcation of the lease;

(b) Establish eligibility under another covered housing program; or;

(c) Find alternative housing.

(12) Family Break-up: If the family break-up results from an occurrence of domestic violence, dating violence, sexual assault, or stalking, the PHA may offer the victim the opportunity for continued tenant-based rental assistance.

(13) Move with Continued Assistance: The public housing agency may not terminate assistance to a family or member of the family that moves out of a unit in violation of the lease, with or without prior notification to the public housing agency, if:

(a) The move was needed to protect the health or safety of the family or family member who is or has been a victim of domestic violence, dating violence, sexual assault, or stalking; and

(b) The family or member of the family reasonably believes that he or she was threatened with imminent harm from further violence if he or she remained in the dwelling unit. However, any family member that has been the victim of a sexual assault that occurred on the premises during the 90-calendar day period preceding the family's move or request to move is not required to believe that he or she was threatened with imminent harm from further violence if he or she remained in the dwelling unit. 24 CFR 983.261.

(14) Confidentiality:

(a) The Landlord shall maintain in strict confidence any information the Tenant (or someone acting on behalf of the Tenant) submits to the Landlord concerning incidents of domestic violence, dating violence, sexual assault or stalking, including the fact that the tenant is a victim of domestic violence, dating violence, sexual assault, or stalking.

(b) The Landlord shall not allow any individual administering assistance on its behalf, or any persons within its employ, to have access to confidential information unless explicitly authorized by the Landlord for reasons that specifically call for these individuals to have access to the information pursuant to applicable Federal, State, or local law.

(c) The Landlord shall not enter confidential information into any shared database or disclose such information to any other entity or individual, except to the extent that the disclosure is requested or consented to in writing by the individual in a time-limited release; required for use in an eviction proceeding; or is required by applicable law.

g. Eviction by Court Action. The owner may evict the tenant only by a court action.

h. Owner Notice of Grounds

(1) At or before the beginning of a court action to evict the tenant, the owner must give the tenant a notice that specifies the grounds for termination of tenancy. The notice may be included in or combined with any owner eviction notice.

(2) The owner must give the PHA a copy of any owner eviction notice at the same time the owner notifies the tenant.

(3) Eviction notice means a notice to vacate, or a complaint or other initial pleading used to begin an eviction action under State or local law.

9. PHA Termination of Assistance

The PHA may terminate program assistance for the family for any grounds authorized in accordance with HUD requirements. If the PHA terminates program assistance for the family, the lease terminates automatically.

10. Lease: Relation to HAP Contract

If the HAP contract terminates for any reason, the lease terminates automatically.

Upon termination or expiration of the HAP contract without extension, each family assisted under the contract may elect to use its assistance to remain in the same project if the family's unit complies with the inspection requirements, the rent for the unit is reasonable, and the family pays its required share of the rent and the amount, if any, by which the unit rent (including the amount for tenant-based utilities) exceeds the applicable payment standard.

11. Family Right to Move

a. The family may terminate its lease at any time after the first year of occupancy. The family must give the owner advance written notice of intent to vacate (with a copy to the PHA) in accordance with the lease. If the family has elected to terminate the lease in this manner, the PHA must offer the family the opportunity for tenant-based rental assistance in accordance with HUD requirements.

- b. Before providing notice to terminate the lease under paragraph a, the family must first contact the PHA to request tenant-based rental assistance if the family wishes to move with continued assistance. If tenant-based rental assistance is not immediately available upon lease termination, the PHA shall give the family priority to receive the next available opportunity for tenant-based rental assistance.

12. Security Deposit

- a. The owner may collect a security deposit from the tenant. (However, the PHA may prohibit the owner from collecting a security deposit in excess of private market practice, or in excess of amounts charged by the owner to unassisted tenants.)
- b. When the family moves out of the contract unit, the owner, subject to State and local law, may use the security deposit, including any interest on the deposit, as reimbursement for any unpaid rent payable by the tenant, any damages to the unit or any other amounts that the tenant owes under the lease.
- c. The owner must give the tenant a list of all items charged against the security deposit, and the amount of each item. After deducting the amount, if any, used to reimburse the owner, the owner must promptly refund the full amount of the unused balance to the tenant.
- d. If the security deposit is not sufficient to cover amounts the tenant owes under the lease, the owner may collect the balance from the tenant.

13. Prohibition of Discrimination

In accordance with applicable equal opportunity statutes, Executive Orders, and regulations, the owner must not discriminate against any person because of race, color, religion, sex, national origin, age, familial status, or disability in connection with the lease. Eligibility for HUD's programs must be made without regard to actual or perceived sexual orientation, gender identity, or marital status.

14. Conflict with Other Provisions of Lease

- a. The terms of the tenancy addendum are prescribed by HUD in accordance with Federal law and regulation, as a condition for Federal assistance to the tenant and tenant's family under the Section 8 PBV program.
- b. In case of any conflict between the provisions of the tenancy addendum as required by HUD, and any other provisions of the lease or any other agreement between the owner and the tenant, the requirements of the HUD-required tenancy addendum shall control.

15. Changes in Lease and Rent

- a. The tenant and the owner may not make any change in the tenancy addendum. However, if the tenant and the owner agree to any other changes in the lease, such changes must be in writing, and the owner must immediately give the PHA a copy of such changes. The lease, including any changes, must be in accordance with the requirements of the tenancy addendum.
- b. The owner must notify the PHA in advance of any proposed change in lease requirements governing the allocation of tenant and owner responsibilities for utilities. Such changes may be made only if approved by the PHA and if in accordance with the terms of the lease relating to its amendment. The PHA must redetermine reasonable rent in accordance with HUD requirements, based on any changes in the allocation of responsibility for utilities between the owner and tenant, and the redetermined reasonable rent shall be used in the calculation of the rent to owner from the effective date of the change.

16. Written Notices

Any notice under the lease by the tenant to the owner or by the owner to the tenant must be in writing.

17. Definitions

Contract unit. The housing unit rented by the tenant with assistance under the program.

Excepted Unit. A contract unit in a multifamily building not counted against the per-building cap on PBV assistance (25 units or 25 percent of the units in the project, whichever is greater) (see 24 CFR § 983.56(b)).

Family. The persons who may reside in the unit with assistance under the program.

HAP contract. The housing assistance payments contract between the PHA and the owner. The PHA pays housing assistance payments to the owner in accordance with the HAP contract.

Household. The persons who may reside in the contract unit. The household consists of the family and any PHA-approved live-in aide. (A live-in aide is a person who resides in the unit to provide necessary supportive services for a member of the family who is a person with disabilities.)

Housing quality standards (HQS). The HUD minimum quality standards for housing assisted under the Section 8 PBV program.

HUD. The U.S. Department of Housing and Urban Development.

HUD requirements. HUD requirements for the Section 8 PBV program. HUD requirements are issued by HUD headquarters as regulations, Federal Register notices or other binding program directives. The Lease Addendum shall be interpreted and implemented in accordance with HUD requirements.

Lease. The written agreement between the owner and the tenant for the lease of the contract unit to the tenant. The lease includes the tenancy addendum prescribed by HUD.

PHA. Public Housing Agency.

Premises. The building or complex in which the contract unit is located, including common areas and grounds.

Program. The Section 8 project-based voucher program.

Rent to owner. The total monthly rent payable to the owner for the contract unit. The rent to owner is the sum of the portion of rent payable by the tenant plus the PHA housing assistance payment to the owner.

Section 8. Section 8 of the United States Housing Act of 1937 (42 United States Code 1437f).

Tenant. The family member (or members) who leases the unit from the owner.

Exhibit A to Form of HAP

EXHIBIT A

Project Name: Tres Lagos Phase I

Address: 23337 - 23367 Catt Road, Wildomar, CA 92595

APN: 0380-100-021

Total Number of Project Based Voucher (PBV) Units in Project Covered by HAP Contract: 88

Total Number Units in the Project: 89

Description and Quantity in Project:

Unit Mix Summary

All 88 rental units are PBV units

1 -bedroom units 40 (39 NPLH, 1 TCAC)

2-bedroom units 26 (4 NPLH, 22 TCAC)

3-bedroom units 22 (22 TCAC)

Manager's unit 1 (3-bedroom unit)

Project Based Section 8 Voucher: *Accessible with mobility feature **Accessible with communication feature

Project Based Voucher: *Accessible with mobility feature **Accessible with communication feature

Bedroom/Bathroom	AMI	Quantity	Unit #s and Accessible Features
One Bedroom/ One Bathroom	30%	40	
Two Bedroom/ Two Bathroom	30%	26	
Three Bedroom/ Three Bathroom	30%	22	
	Total	88 Units	

Initial Rent to Owner for Contract Units (net of HACR utility allowance): HACR to update

- Contract rent for
 - 1br \$1,537 - \$76 (Utility Allowance) = \$1,461 Contract Rent
 - 2br \$1,926 - \$102 (Utility Allowance) = \$1,824 Contract Rent
 - 3br \$2,613 - \$130 (Utility Allowance) = \$2,483 Contract Rent

HAP EXHIBIT B

Services, Maintenance, and Equipment to be Provided by the Owner Without Charges in Addition to Rent to Owner:

Building

- Maintenance of building exterior, interior, and site areas
- Common area recreational space, interior and exterior
- On-site surface parking

Laundry

- Common laundry machines – machines purchased and maintained by Owner; Residents pay per use

Kitchen Appliances

- Stove/Oven
- Garbage Disposal
- Refrigerator
- Dish Washer

HAP EXHIBIT C

Utilities

- Sewer
- Electric (heating/cooling, cooking, hot water)
- Solar (electric)
- Water
- Trash
- Telephone/Cable
- Internet

Utilities paid by Owner:

Water, sewer, trash

Utilities paid by Residents:

Telephone/cable, internet, electric

HAP EXHIBIT D

Features Provided to Comply with Program Accessibility Features of Section 504 of the Rehabilitation Act of 1973

At Section 504 Accessible Units

Units: 2101, 2103, 2105, 2108, 3101, 3103, 4102, 4104, 4106, 4108, 5104, 5106, 5107, 5108

- Ground floor units
- Accessible path to unit entrance
- Accessible path within the unit to all rooms
- Kitchens - countertops at 34" height
- Kitchens - upper cabinets at 46" max to lower shelf
- Kitchens – 30" long accessible work counter space
- Kitchens - Adaptable cabinets (removable base and doors)
- Kitchens - sink depth 6" or less
- Bathrooms - appropriate toilet clearances, grab bars; vanity height and faucet clearances; grab bars as required
- Bathrooms – appropriate tub/shower clearances

At Units for Visually or Hearing Impaired

Units: 2104, 2107, 3102, 3105, 3108, 4103, 4105, 4107, 5101, 5103

- Ground Floor Units
- Visual/flashing doorbell
- Additional audible/visual fire alarms