

**SUBMITTAL TO THE BOARD OF SUPERVISORS  
COUNTY OF RIVERSIDE, STATE OF CALIFORNIA**



**ITEM: 3.24  
(ID # 20544)**

**MEETING DATE:**

Tuesday, December 06, 2022

**FROM :** TLMA-TRANSPORTATION:

**SUBJECT:** TRANSPORTATION AND LAND MANAGEMENT AGENCY/TRANSPORTATION: Approve Addenda to Plans and Specifications, Accept the Low Bid and Award the Contract for the Construction of the Girard Street Resurfacing and Acacia Avenue Drainage Repair and Resurfacing, the Rosalie Avenue and Caroline Court Resurfacing Project, and the Valle Vista Library Parking Lot Paving Project, in the Communities of East Hemet and Valle Vista. CEQA Exempt, District 3. [\$5,592,526 Total Cost - Local Funds 100%]

**RECOMMENDED MOTION:** That the Board of Supervisors:

1. Find that the Rosalie Avenue and Caroline Court Resurfacing Project, in the Community of East Hemet; and the Valle Vista Library Parking Lot Paving Project, in the Community of Valle Vista, are categorically exempt from CEQA pursuant to State CEQA Guidelines Section 15301 (c) Existing Facilities;
2. Direct the Clerk of the Board to file the Notice of Exemption for the Rosalie Avenue and Caroline Court Resurfacing Project, in the Community of East Hemet, and the Notice of Exemption for the Valle Vista Library Parking Lot Paving Project, in the Community of Valle Vista with the County Clerk for posting within five working days;
3. Approve two addenda to the plans and specifications issued prior to the October 19, 2022, bid opening;
4. Waive any and all immaterial irregularities and accept the low bid of All American Asphalt of Corona, California in the amount of \$5,592,526;
5. Award the contract to All American Asphalt and authorize the Chair of the Board to execute the contract documents; and
6. Approve the projects proposed budgets as shown on Attachment "A".

**ACTION:Policy**

  
Mark Lancaster, Director of Transportation 11/9/2022


---

**MINUTES OF THE BOARD OF SUPERVISORS**

On motion of Supervisor Spiegel, seconded by Supervisor Perez and duly carried by unanimous vote, IT WAS ORDERED that the above matter is approved as recommended.

Ayes: Jeffries, Spiegel, Washington, Hewitt, and Perez  
Nays: None  
Absent: None  
Date: December 6, 2022  
xc: Trans., Recorder

Kecia R. Harper  
Clerk of the Board

By:   
Deputy

**SUBMITTAL TO THE BOARD OF SUPERVISORS COUNTY OF RIVERSIDE,  
STATE OF CALIFORNIA**

<b>FINANCIAL DATA</b>	<b>Current Fiscal Year:</b>	<b>Next Fiscal Year:</b>	<b>Total Cost:</b>	<b>Ongoing Cost</b>
<b>COST</b>	\$ 5,592,526	\$ 0	\$ 5,592,526	\$ 0
<b>NET COUNTY COST</b>	\$ 0	\$ 0	\$ 0	\$ 0
<b>SOURCE OF FUNDS:</b> Gas Tax/SB-1 (87.27%), Gas Tax/HUTA (8.47%), Frontier Communications (0.03%), Lake Hemet Municipal Water District (0.08%), Unincorporated Communities Initiative (3.22%), and Combined Improvement Funds (0.93%).  There are no General Funds used in this project.			<b>Budget Adjustment:</b> No	
			<b>For Fiscal Year:</b> 22/23	

**C.E.O. RECOMMENDATION:** Approve

**BACKGROUND:**

**Summary**

By Minute Order dated September 20, 2022 (Agenda Item 3.31), the County of Riverside Board of Supervisors authorized the Clerk of the Board to advertise for the resurfacing of approximately 1.75 miles of Girard Street from the Ramona Bowl Entry Gate to Florida Avenue (State Highway 74), construct drainage improvements, and to resurface approximately 0.15 miles of Acacia Avenue from approximately 580-feet west of Marlo Court to 225-feet east of Marlo Court, in the Community of East Hemet of Riverside County.

Roadway resurfacing is needed due to the deteriorated pavement conditions. Mainly, the proposed resurfacing of Girard Street consists of removing the existing asphalt concrete pavement and underlying material and placing back cement stabilized soil and new Hot Mix Asphalt (HMA) pavement. The proposed resurfacing of Acacia Avenue consists of two treatment types. The first treatment consists of removing the existing asphalt concrete pavement and underlying material and placing back class 2 aggregate base, designed to compact firmly, and HMA pavement. The second treatment consists of grinding down a portion of the existing asphalt concrete pavement followed by overlaying back with HMA.

Additional improvements include placement of asphalt concrete dike, construction of asphalt concrete driveways, construction of concrete curb and gutter, sidewalk, Americans with Disabilities Act (ADA) compliant curb ramps, cross gutter and spandrels, residential and commercial driveways, construction of pavement safety edge to protect outside edge of pavement, installation of traffic striping, thermoplastic crosswalk, installation of traffic signs, and other associated work.

Drainage improvements on Acacia Avenue consist of constructing a storm drain system to convey storm water from the south side of Acacia Avenue to an existing ephemeral earth channel located on the north side of Acacia Avenue easterly of Marlo Court. Storm drain system includes installation of 18-inch and 24-inch high-density polyethylene (HDPE) storm



**SUBMITTAL TO THE BOARD OF SUPERVISORS COUNTY OF RIVERSIDE,  
STATE OF CALIFORNIA**

drainpipe with watertight joints, 36-inch by 36-inch precast drop inlet, construction of concrete headwall, wing walls, apron, and energy dissipator.

During the advertisement period, two addenda were issued to all registered plan holders as a supplement to the plans and specifications. Bidders were required to acknowledge and take into account the issued addenda on their contractor's Bid in order to be considered for award.

The addenda were issued to supplement, clarify and modify the approved contract documents. The addenda are attached and designated as Addendum No. 1 and Addendum No. 2.

Addendum No. 1 was issued to combine Rosalie Avenue and Caroline Court Resurfacing project, in the Community of East Hemet, and the Valle Vista Library Parking Lot Paving project in the Community of Valle Vista.

Both Rosalie Avenue and Caroline Court are cul-de-sac roads with a width of 31 feet and 36 feet, respectively. Both roads have curb and gutter along their entire segments of roadway. The proposed resurfacing of both roads consists of removing the top portion of the existing pavement and placing back new HMA pavement.

The Valle Vista Public Library is located at 25757 Fairview Avenue. The library has an approximate 0.3-acre area of unpaved parking lot. The proposed parking lot improvements will include grinding the existing aggregate base and underlying material of the unpaved parking lot area, compacting it in place, and overlaying with new HMA pavement. Additional improvements include painting parking lot stripes, installation of parking bumpers, construction of a retention basin, and installation of steel railing fence with swing gates along the perimeter of the parking lot.

On November 17, 2020, the Riverside County Board of Supervisors directed the Executive Office to implement an Unincorporated Communities Initiative (UCI). The UCI is a focused, ongoing, and coordinated effort to improve the infrastructure and services provided to the residents of unincorporated communities, with emphasis on Disadvantaged Unincorporated Communities. Through March 31, 2021, the Executive Office team held 15 community meetings and conducted online surveys to better understand community needs for services, infrastructure, and infrastructure maintenance. Based on the foundational work completed by the UCI team, the Valle Vista Library Parking Lot Project was selected as a recipient of these funds (Minute Order 3.29 of the 3/29/22 Board of Supervisors Meeting Agenda).

The County of Riverside Transportation Department recommends award of the following schedules of work in the Contract amount of \$5,592,526:

Base Bid Schedule 1:                      Girard Street Resurfacing Project

**SUBMITTAL TO THE BOARD OF SUPERVISORS COUNTY OF RIVERSIDE,  
STATE OF CALIFORNIA**

Alternative Bid Schedule 1:	Not Selected for Award, City of Hemet Portion (City Limit to Florida Avenue)
Alternative Bid Schedule 2:	Frontier Communications Manhole Adjustments
Alternative Bid Schedule 3:	Not Selected for Award, Eastern Municipal Water District (EMWD) Manhole Adjustments
Base Bid Schedule 2:	Acacia Avenue Drainage Repair and Resurfacing
Base Bid Schedule 3:	Rosalie Avenue and Caroline Court Resurfacing Project
Alternative Bid Schedule 4:	Lake Hemet Municipal Water District (LHMWD) Manhole Adjustments for Rosalie Avenue and Caroline Court
Base Bid Schedule 4:	Valle Vista Library Parking Lot Paving

The City of Hement has rejected the bid prices proposed by All American Asphalt for Alternative Bid Schedule 1.

Frontier Communications and LHMWD have accepted the bid prices proposed by All American Asphalt for Alternative Bid Schedules 2 and 4 respectively, and the cost for the work will be reimbursed by the utility owners through reimbursement Agreements. The Director of Transportation has the authority to sign reimbursement Agreements up to \$100,000 per Minute Order dated November 19, 2019 (Agenda Item 3.25).

EMWD has rejected the bid prices proposed by All American Asphalt for Alternative Bid Schedule 3.

The contractor, All American Asphalt, is qualified to perform the work as outlined in the bid, has executed the contract, and has provided bonds and insurance documents which meet the requirements of the contract documents.

Project Nos.: C9-0047 – Girard Street Resurfacing  
D0-0106 – Acacia Avenue Drainage Repair and Resurfacing  
D3-0093 – Rosalie Avenue and Caroline Court Resurfacing  
D2-0118 - Valle Vista Library Parking Lot Project

**Environmental findings**

**Rosalie Avenue and Caroline Court Resurfacing Project**

The proposed Rosalie Avenue and Caroline Court Resurfacing Project is exempt from CEQA under Section 15301 (c) – Existing Facilities exemption because it does not create additional traffic lanes and involves no expansion of use of the existing roadway and associated facilities.

**Valle Vista Library Parking Lot Paving Project**



**SUBMITTAL TO THE BOARD OF SUPERVISORS COUNTY OF RIVERSIDE,  
STATE OF CALIFORNIA**

The proposed Valle Vista Library Parking Lot Paving Project is exempt from CEQA under Section 15301 (c) – Existing Facilities exemption because it does not create additional traffic lanes and involves no expansion of use of the existing roadway and associated facilities.

**Impact on Residents and Businesses**

The purpose of these resurfacing projects are to replace existing deteriorated pavement with new hot mix asphalt to provide the public with a smooth paved roadway that will improve the safety and efficiency of vehicular traffic on an approximate 1.75 miles segment of Girard Street, 0.15 miles segment of Acacia Avenue and on Rosalie Avenue and Caroline Court cul-de-sacs.

Acacia Avenue drainage improvements will address water flow issues during rain events.

The parking lot improvements will provide an approximate 0.3 acre of additional paved and fenced parking surface area for public use when visiting the Valle Vista Library.

The work is scheduled to begin in winter 2022. The work will be phased to keep the roads open during construction as much as possible and will take approximately two and half months to complete.

**SUPPLEMENTAL:**

**Additional Fiscal Information**

Construction is expected to be completed in Fiscal Year 2022/2023 and will be funded with Gas Tax/SB-1, Gas Tax/HUTA, Frontier Communications, LHMWD, Unincorporated Communities Initiative (UCI), and Combined Improvement Funds (CIF).

The proposed budget as shown on Attachment “A” includes Contract award amount and other associated costs.

There are no General Funds used in this project.

**Contract History and Price Reasonableness**

A total of four bids were received ranging from \$5,922,999 to \$8,250,000 for all bid schedules. The basis for the selection of a contractor is the lowest responsive and responsible bid. The lowest responsive and responsible bid was submitted by All American Asphalt in the amount of \$5,922,999 which is \$1,159,199 (24%) above the engineer’s cost estimate.

The Transportation Department recommends the award of the contract to All American Asphalt in the amount of \$5,592,526. The contract amount (\$5,592,526) varies from the submitted bid amount (\$5,922,999) because Alternative Bid Schedule 1 in the amount of \$325,972 and Alternative Bid Schedule 3 in the amount of \$4,500 were not selected for award.

**ATTACHMENTS:**

SUBMITTAL TO THE BOARD OF SUPERVISORS COUNTY OF RIVERSIDE,  
STATE OF CALIFORNIA

Vicinity Map  
Attachment "A"  
Summary of Bids  
Addendum No. 1  
Addendum No. 2  
Contract/Bonds/Insurance  
Contractor's Bid Proposal  
Notice of Exemption with Journal Voucher – Rosalie Avenue and Caroline Court  
Notice of Exemption with Journal Voucher – Valle Vista Library Parking Lot

  
Jason Farin, Principal Management Analyst 11/30/2022

  
Kristine Bell-Valdez, Supervising Deputy County Counsel 11/23/2022



**Contract**

THIS CONTRACT is entered into at Riverside, California as of the date set forth below is between County of Riverside hereafter called "County" and All American Asphalt, hereafter called "Contractor".

WITNESSETH

**Recitals:**

1. Contractor has submitted to County his Contractor's Proposal for the construction of County Project, Girard Street Resurfacing Project, Ramona Bowl Entry Gate to Florida Avenue (SH-74); and Acacia Avenue Drainage Repair and Resurfacing Project, 580-Foot West of Marlo Court to 225-Foot East of Marlo Court, Community of East Hemet, Project No. C9-0047, D0-0106; and Rosalie Avenue and Caroline Court Resurfacing Project, Rosalie Avenue: Yale Street to 419-Foot Westerly, Caroline Court: Cynthia Street to 374-Foot Easterly, Community of East Hemet, Project No. D3-0093; and Valle Vista Library Parking Lot Paving, Community of Valle Vista, Project No. D2-0118, in strict accordance with the Contract Documents identified below and County has accepted said Proposal.
2. Contractor states that he has reexamined his Contractor's Proposal and found it to be correct, has ascertained that his subcontractors are properly licensed and possess the requisite skill and forces, has reexamined the site and Contract Documents and is of the opinion that he can presently do the work in accordance with the Contract Documents for the money set forth in his Proposal to be paid as provided in the Contract Documents.

**Agreement:**

It is agreed by the parties as follows:

1. Contract Documents

The entire Contract consists of the following: (a) The Contract Documents, (b) The Instructions to Bidders, (c) The Instruction to Bidders, (d) The Bid, (e) The Bid Bond, (g) The Performance Bond, (h) The General Conditions, (i) The Standard Specifications of the State of California Department of Transportation, (j) The Standard Specifications of the California Department of Transportation, (k) The Standard Specifications of the California Department of Transportation identified on the plans or in the Special Provisions, (l) The Standard Specifications of the California Department of Transportation (two), (n) The Determination of Prevailing Wage Rates and Orders issued, and (p) Any additional or supplemental specifications or drawings issued in accordance with the provisions of the Contract Documents presently in existence are by this reference incorporated in full and upon the proper issuance of other documents they shall likewise be deemed incorporated. The Bid Bond is exonerated upon execution of this Contract and the Payment Bond and Performance Bond.



Clerk of the Board

## 2. The Work

Contractor shall do all tasks necessary to construct the work generally described in Recital No. 1 in accordance with the Contract Documents.

## 3. Prosecution, Progress and Liquidated Damages

Attention is directed to the provisions in Section 8-1.04, "Start of Job Site Activities", Section 8-1.05, "Time", and in Section 8-1.10 "Liquidated Damages" of the Standard Specifications and these Special Provisions.

Standard Specification Section 8-1.04B, "Standard Start" is modified to read as follows:

The Contractor shall begin work within fifteen (15) calendar days, or as revised in the Special Provisions, of the date stated within the written "Notice to Proceed".

The Contractor shall notify the Engineer, in writing, of the Contractor's intent to begin work at least 72 hours before work is begun. If the project has more than one (1) location of work, Contractor shall submit a separate notice for each location. The notice shall be delivered to the Transportation Department's Construction Engineer and shall specify the date the Contractor intends to start at said location.

Should the Contractor begin work in advance of receiving a written "Notice to Proceed", any work performed by the Contractor in advance of the date stated in the "Notice to Proceed" shall be considered as having been done by the Contractor at his own risk and as a volunteer and subject to the following:

- A. The Contractor shall, on commencing operations, take all precautions required for public safety and shall observe all the provisions in the Specifications and the Special Provisions.
- B. All work done according to the Contract, prior to the issuance of the "Notice to Proceed", will be considered authorized work and will be paid for as provided in the contract.
- C. The Contractor shall not be entitled to any additional compensation or an extension of time for any delay, hindrance or interference caused by or attributable to commencement of work prior to the issuance of the "Notice to Proceed".

## 4. Compensation

Contractor shall be paid in the manner set forth in the Contract Documents the amount of his Proposal as accepted by County, the above rates, subject to additions and deductions as provided in the Contract Documents. Said Proposal is on file in the Office of the Clerk of the Board of Supervisors of County.



**Girard Street Resurfacing Project**  
**Ramona Bowl Entry Gate to Florida Avenue (SH-74); and**  
**Acacia Avenue Drainage Repair and Resurfacing Project**  
**580-Foot West of Marlo Court to 225-Foot East of Marlo Court**

Community of East Hemet  
Project No. C9-0047, D0-0106; and

**Rosalie Avenue and Caroline Court Resurfacing Project**  
**Rosalie Avenue: Yale Street to 419-Foot Westerly**  
**Caroline Court: Cynthia Street to 374-Foot Easterly**  
Community of East Hemet  
Project No. D3-0093; and

**Valle Vista Library Parking Lot Paving**  
Community of Valle Vista  
Project No. D2-0118

**Contract**

ITEM No.	ITEM CODE	ITEM	Like Bid Items	UNIT	ESTIMATED QUANTITY	ITEM PRICE (IN FIGURES)	TOTAL (IN FIGURES)
<b>BASE BID SCHEDULE 1 - Girard Street Resurfacing Project</b>							
1	066100	DUST ABATEMENT		LS	1	9,000.00	9,000.00
2	100100	DEVELOP WATER SUPPLY		LS	1	9,000.00	9,000.00
3	120100	TRAFFIC CONTROL SYSTEM		LS	1	223,273.06	223,273.06
4	130300	PREPARE STORM WATER POLLUTION PREVENTION PLAN		LS	1	9,000.00	9,000.00
5	170103	CLEARING AND GRUBBING		LS	1	10,600.00	10,600.00
6	011503	UNDER SIDEWALK DRAIN CAST IN PLACE (CRS 309)		EA	1	8,500.00	8,500.00
7	190101(F)	ROADWAY EXCAVATION	Like 1	CY	6,894	42.00	289,548.00
8	202027	RELOCATE WATER METER		EA	8	5,850.00	46,800.00
9	205033	GRAVEL MULCH		SQFT	252	40.00	10,080.00
10	240200	CEMENT (CEMENT STABILIZED SOIL)	Like 2	TON	535	223.00	119,305.00
11	240300	CEMENT STABILIZED SOIL	Like 3	SQYD	44,737	7.60	340,001.20
12	013902	ASPHALT CONCRETE OVERSIDE DRAIN (CRS 306)	Like 4	EA	1	3,800.00	3,800.00
13	013903	PLACE ASPHALT CONCRETE DIKE (CRS 212) (6")	Like 5	LF	1,114	3.00	3,342.00
14	013905	ASPHALT CONCRETE (DRIVEWAY APPROACH WITH ASPHALT CONCRETE DIKE) (CRS 206)		SQFT	1,167	15.00	17,505.00
15	013908	ASPHALT CONCRETE DRIVEWAY	Like 6	SQFT	11,476	12.00	137,712.00
16	390132	HOT MIX ASPHALT (TYPE A)	Like 7	TON	14,156	122.00	1,727,032.00
17	394075	PLACE HOT MIX ASPHALT DIKE (TYPE D)		LF	5,087	3.00	15,261.00
18	394076	PLACE HOT MIX ASPHALT DIKE (TYPE E)	Like 8	LF	305	3.00	915.00
19	394077	PLACE HOT MIX ASPHALT DIKE (TYPE F)		LF	431	3.00	1,293.00
20	710128	REMOVE STORM DRAIN		LF	97	144.00	13,968.00
21	710150	REMOVE INLET		EA	2	2,450.00	4,900.00

**Contract (Continued)**

ITEM No.	ITEM CODE	ITEM	Like Bid Items	UNIT	ESTIMATED QUANTITY	ITEM PRICE (IN FIGURES)	TOTAL (IN FIGURES)
<b>BASE BID SCHEDULE 1 - Girard Street Resurfacing Project (continued)</b>							
22	710200	ADJUST MANHOLE [RCFCD]		EA	1	1,500.00	1,500.00
23	710200	ADJUST MANHOLE [LHMWD]	Like 9	EA	23	1,500.00	34,500.00
24	017304	MINOR CONCRETE (CURB AND GUTTER) (CRS 200)	Like 10	LF	2,433	80.00	194,640.00
25	017313	MINOR CONCRETE (CROSS GUTTER WITH SPLASH AREA) (CRS 210)	Like 11	SQFT	12,820	38.00	487,160.00
26	017316	MINOR CONCRETE (CURB RAMP) (CRS 403 - CASE B)	Like 12	EA	2	8,250.00	16,500.00
27	017317	MINOR CONCRETE (CROSS-GUTTER AND SPANDREL)	Like 13	SQFT	8,787	40.00	351,480.00
28	731504	MINOR CONCRETE (CURB AND GUTTER)	Like 14	LF	159	100.00	15,900.00
29	731516	MINOR CONCRETE (DRIVEWAY) [(CRS 213)]		SQFT	4,681	20.00	93,620.00
30	731516	MINOR CONCRETE (DRIVEWAY)		SQFT	498	20.00	9,960.00
31	731521	MINOR CONCRETE (SIDEWALK)		SQFT	2,413	14.00	33,782.00
32	731623	MINOR CONCRETE (CURB RAMP)	Like 15	EA	5	8,700.00	43,500.00
33	782120	RELOCATE MAILBOX		EA	10	1,200.00	12,000.00
34	800310	CHAIN LINK FENCE (TYPE CL-3.5)		LF	181	80.00	14,480.00
35	810230(F)	PAVEMENT MARKER (RETROREFLECTIVE)	Like 16	EA	843	5.00	4,215.00
36	820130	OBJECT MARKER		EA	1	213.00	213.00
37	820410	SALVAGE ROADSIDE SIGN	Like 20	EA	41	43.00	1,763.00
38	820840	ROADSIDE SIGN - ONE POST	Like 17	EA	41	300.00	12,300.00
39	840519(F)	THERMOPLASTIC CROSSWALK AND PAVEMENT MARKING	Like 21	SQFT	2,174	7.05	15,326.70
40	840656(F)	PAINT TRAFFIC STRIPE (2-COAT)	Like 18	LF	17,695	1.00	17,695.00
41	846020(F)	REMOVE PAINTED TRAFFIC STRIPE		LF	55	3.00	165.00
42	870400	SIGNAL AND LIGHTING SYSTEM [ACACIA AVE]		LS	1	119,700.00	119,700.00
43	010602	MISCELLANEOUS WORK (AS DIRECTED)		FA	1	260,000.00	260,000.00
43.A	015602	FUNDING AWARENESS SIGN	Like 19	EA	2	2,900.00	5,800.00

BASE BID SCHEDULE 1: Four million, seven hundred forty-seven thousand, thirty-four dollars and ninety-six cents **\$ 4,747,034.96**  
 ITEMS 1 – 43.A "WORDS"



**Contract (Continued)**

ITEM No.	ITEM CODE	ITEM	Like Bid Items	UNIT	ESTIMATED QUANTITY	ITEM PRICE (IN FIGURES)	TOTAL (IN FIGURES)
<b>ALTERNATIVE BID SCHEDULE 1 - City of Hemet (City Limit to Florida Ave)</b>							
44	066100	DUST ABATEMENT		LS	1	5,700.00	0.00
45	100100	DEVELOP WATER SUPPLY		LS	1	7,600.00	0.00
46	120100	TRAFFIC CONTROL SYSTEM		LS	1	45,000.00	0.00
47	130300	PREPARE STORM WATER POLLUTION PREVENTION PLAN		LS	1	1,600.00	0.00
48	170103	CLEARING AND GRUBBING		LS	1	5,500.00	0.00
49	190101(F)	ROADWAY EXCAVATION	Like 1	CY	569	42.00	0.00
50	240200	CEMENT (CEMENT STABILIZED SOIL)	Like 2	TON	51	223.00	0.00
51	240300	CEMENT STABILIZED SOIL	Like 3	SQYD	4,269	7.60	0.00
52	013903	PLACE ASPHALT CONCRETE DIKE (CRS 212) (6")	Like 5	LF	10	3.00	0.00
53	013908	ASPHALT CONCRETE DRIVEWAY	Like 6	SQFT	436	12.00	0.00
54	390132	HOT MIX ASPHALT (TYPE A)	Like 7	TON	1,261	122.00	0.00
55	710200	ADJUST MANHOLE [LHMWD]	Like 9	EA	2	1,500.00	0.00
56	017316	MINOR CONCRETE (CURB RAMP) (CRS 403 - CASE B)	Like 12	EA	2	8,250.00	0.00
57	731504	MINOR CONCRETE (CURB AND GUTTER)	Like 14	LF	22	100.00	0.00
58	810230(F)	PAVEMENT MARKER (RETROREFLECTIVE)	Like 16	EA	81	5.00	0.00
58.A	820410	SALVAGE ROADSIDE SIGN	Like 20	EA	2	43.00	0.00
58.B	820840	ROADSIDE SIGN - ONE POST	Like 17	EA	2	300.00	0.00
58.C	840519(F)	THERMOPLASTIC CROSSWALK AND PAVEMENT MARKING	Like 21	SQFT	281	7.05	0.00
58.D	840656(F)	PAINT TRAFFIC STRIPE (2-COAT)	Like 18	LF	1,211	1.00	0.00
58.E	870111	INDUCTIVE LOOP DETECTOR		EA	14	555.00	0.00

ALT. BID  
SCHEDULE 1:  
ITEMS 44 – 58.E

**NOT SELECTED FOR AWARD**

**\$ 0.00**

"WORDS"

**Contract (Continued)**

ITEM No.	ITEM CODE	ITEM	Like Bid Items	UNIT	ESTIMATED QUANTITY	ITEM PRICE (IN FIGURES)	TOTAL (IN FIGURES)
<b>ALTERNATIVE BID SCHEDULE 2 - Frontier Communications Manhole Adjustments</b>							
59	710200	ADJUST MANHOLE [FRONTIER]		EA	1	1,500.00	1,500.00

ALT. BID SCHEDULE 2: One thousand, five hundred dollars and zero cents **\$ 1,500.00**  
 ITEM 59 "WORDS"

ITEM No.	ITEM CODE	ITEM	Like Bid Items	UNIT	ESTIMATED QUANTITY	ITEM PRICE (IN FIGURES)	TOTAL (IN FIGURES)
<b>ALTERNATIVE BID SCHEDULE 3 - EMWD Manhole Adjustments</b>							
60	710200	ADJUST MANHOLE [EMWD]		EA	3	1,500.00	0.00

ALT. BID SCHEDULE 3: NOT SELECTED FOR AWARD **\$ 0.00**  
 ITEM 60 "WORDS"

ITEM No.	ITEM CODE	ITEM	Like Bid Items	UNIT	ESTIMATED QUANTITY	ITEM PRICE (IN FIGURES)	TOTAL (IN FIGURES)
<b>BASE BID SCHEDULE 2 - Acacia Avenue Drainage Repair and Resurfacing</b>							
61	066100	DUST ABATEMENT		LS	1	7,600.00	7,600.00
62	100100	DEVELOP WATER SUPPLY		LS	1	2,900.00	2,900.00
63	120100	TRAFFIC CONTROL SYSTEM		LS	1	85,000.00	85,000.00
64	170103	CLEARING AND GRUBBING		LS	1	5,500.00	5,500.00
65	398200	COLD PLANE ASPHALT CONCRETE PAVEMENT		SQYD	1,119	16.00	17,904.00
66	190101(F)	ROADWAY EXCAVATION	Like 1	CY	625	42.00	26,250.00
67	260203	CLASS 2 AGGREGATE BASE		CY	274	80.00	21,920.00
68	013902	ASPHALT CONCRETE OVERSIDE DRAIN (CRS 306)	Like 4	EA	1	3,800.00	3,800.00
69	013903	PLACE ASPHALT CONCRETE DIKE (CRS 212) (6")	Like 5	LF	85	3.00	255.00
70	390132	HOT MIX ASPHALT (TYPE A)	Like 7	TON	500	122.00	61,000.00
71	394076	PLACE HOT MIX ASPHALT DIKE (TYPE E)	Like 8	LF	607	3.00	1,821.00
72	015101	CONCRETE (COLLAR) (RCFC&WCDS M803)		EA	1	1,700.00	1,700.00
73	510092	STRUCTURAL CONCRETE, HEADWALL		EA	1	18,600.00	18,600.00
74	641107	18" PLASTIC PIPE [HDPE, INCLUDES FITTINGS]		LF	490	287.00	140,630.00
75	641113	24" PLASTIC PIPE [HDPE, INCLUDES FITTINGS]		LF	13	1,027.00	13,351.00

**Contract (Continued)**

ITEM No.	ITEM CODE	ITEM	Like Bid Items	UNIT	ESTIMATED QUANTITY	ITEM PRICE (IN FIGURES)	TOTAL (IN FIGURES)
<b>BASE BID SCHEDULE 2 - Acacia Avenue Drainage Repair and Resurfacing (continued)</b>							
76	707117	36" PRECAST CONCRETE PIPE INLET		LF	2	670.00	1,340.00
77	017101	MANHOLE (RCFC&WCDS MH 251)		EA	1	10,624.00	10,624.00
78	723095	ROCK SLOPE PROTECTION (20 lb, Class I, METHOD B) [ENERGY DISSIPATOR]		EA	1	6,400.00	6,400.00
79	017313	MINOR CONCRETE (CROSS GUTTER WITH SPLASH AREA) (CRS 210)	Like 11	SQFT	583	38.00	22,154.00
80	010602	MISCELLANEOUS WORK (AS DIRECTED)		FA	1	25,000.00	25,000.00

BASE BID SCHEDULE 2: Four hundred seventy-three thousand, seven hundred forty-nine dollars and zero cents **\$ 473,749.00**  
 ITEMS 61 – 80 "WORDS"

ITEM No.	ITEM CODE	ITEM	Like Bid Items	UNIT	ESTIMATED QUANTITY	ITEM PRICE (IN FIGURES)	TOTAL (IN FIGURES)
<b>BASE BID SCHEDULE 3 - Rosalie Avenue and Caroline Court Resurfacing Project</b>							
81	066100	DUST ABATEMENT		LS	1	5,700.00	5,700.00
82	120100	TRAFFIC CONTROL SYSTEM		LS	1	20,000.00	20,000.00
83	100100	DEVELOP WATER SUPPLY		LS	1	1,900.00	1,900.00
84	190101(F)	ROADWAY EXCAVATION	Like 1	CY	260	42.00	10,920.00
85	390132	HOT MIX ASPHALT (TYPE A)	Like 7	TON	517	122.00	63,074.00
86	017304	MINOR CONCRETE (CURB AND GUTTER) (CRS 200)	Like 10	LF	20	80.00	1,600.00
87	017317	MINOR CONCRETE (CROSS-GUTTER AND SPANDREL)	Like 13	SQFT	760	40.00	30,400.00

BASE BID SCHEDULE 3: One hundred thirty-three thousand, five hundred ninety-four dollars and zero cents **\$ 133,594.00**  
 ITEMS 81 – 87 "WORDS"

ITEM No.	ITEM CODE	ITEM	Like Bid Items	UNIT	ESTIMATED QUANTITY	ITEM PRICE (IN FIGURES)	TOTAL (IN FIGURES)
<b>ALTERNATIVE BID SCHEDULE 4 - LHMWD Manhole Adjustments for Rosalie Avenue and Caroline Court</b>							
88	710200	ADJUST MANHOLE [LHMWD]	Like 9	EA	3	1,500.00	4,500.00

ALT. BID SCHEDULE 4: Four thousand, five hundred dollars and zero cents **\$ 4,500.00**  
 ITEM 88 "WORDS"

**Contract (Continued)**

ITEM No.	ITEM CODE	ITEM	Like Bid Items	UNIT	ESTIMATED QUANTITY	ITEM PRICE (IN FIGURES)	TOTAL (IN FIGURES)
<b>BASE BID SCHEDULE 4 - Valle Vista Library Parking Lot Paving</b>							
89	066100	DUST ABATEMENT		LS	1	5,600.00	5,600.00
90	100100	DEVELOP WATER SUPPLY		LS	1	1,900.00	1,900.00
91	120100	TRAFFIC CONTROL SYSTEM		LS	1	39,000.00	39,000.00
92	170103	CLEARING AND GRUBBING		LS	1	5,000.00	5,000.00
93	011505	GRINDING ASPHALT CONCRETE IN PLACE [EXISTING MATERIAL]		SQYD	1,234	10.50	12,957.00
94	190101(F)	ROADWAY EXCAVATION	Like 1	CY	75	42.00	3,150.00
95	013903	PLACE ASPHALT CONCRETE DIKE (CRS 212) (6")	Like 5	LF	221	3.00	663.00
96	390132	HOT MIX ASPHALT (TYPE A)	Like 7	TON	245	122.00	29,890.00
97	720110	SMALL-ROCK SLOPE PROTECTION [3" CRUSHED ROCK]		CY	2	2,550.00	5,100.00
98	017312	MINOR CONCRETE (COMMERCIAL DRIVEWAY) (CRS 207A)		SQFT	748	24.00	17,952.00
99	730040	MINOR CONCRETE (GUTTER) [RIBBON GUTTER]		LF	75	105.00	7,875.00
100	730070	DETECTABLE WARNING SURFACE		SQFT	15	258.00	3,870.00
101	731623	MINOR CONCRETE (CURB RAMP)	Like 15	EA	1	8,700.00	8,700.00
102	780500	PARKING BUMPER (PRECAST CONCRETE)		EA	2	75.00	150.00
103	018002	STEEL RAILING FENCE		LF	311	155.00	48,205.00
104	801360	12' METAL GATE		EA	2	5,000.00	10,000.00
105	803020	REMOVE FENCE		LF	360	50.00	18,000.00
106	015602	FUNDING AWARENESS SIGN	Like 19	EA	1	2,900.00	2,900.00
107	820840	ROADSIDE SIGN - ONE POST	Like 17	EA	1	300.00	300.00
108	840656(F)	PAINT TRAFFIC STRIPE (2-COAT)	Like 18	LF	662	1.00	662.00
109	840666	PAINT PAVEMENT MARKING (2-COAT)		SQFT	25	11.00	275.00
110	010602	MISCELLANEOUS WORK (AS DIRECTED)		FA	1	10,000.00	10,000.00

ALT. BID  
 SCHEDULE 1: Two hundred thirty-two thousand, one hundred forty-nine dollars and zero cents **\$ 232,149.00**  
 ITEMS 89 – 110 "WORDS"

PROJECT Five million, five hundred ninety-two thousand, five hundred twenty-six  
 TOTAL: dollars and ninety-six cents **\$5,592,526.96**  
 ITEMS 1 – 110 "WORDS"



**Girard Street Resurfacing Project**  
 Ramona Bowl Entry Gate to Florida Avenue (SH-74); and  
**Acacia Avenue Drainage Repair and Resurfacing Project**  
 580-Foot West of Marlo Court to 225-Foot East of Marlo Court  
 Community of East Hemet  
 Project No. C9-0047, D0-0106; and  
**Rosalie Avenue and Caroline Court Resurfacing Project**  
 Rosalie Avenue: Yale Street to 419-Foot Westerly  
 Caroline Court: Cynthia Street to 374-Foot Easterly  
 Community of East Hemet  
 Project No. D3-0093; and  
**Valle Vista Library Parking Lot Paving**  
 Community of Valle Vista  
 Project No. D2-0118

IN WITNESS WHEREOF the parties hereto have executed this Contract as of the date set forth below.

COUNTY OF RIVERSIDE  
 BY: *Jeff Hewitt*  
**JEFF HEWITT**  
 Chairman, Board of Supervisors

~~ALL AMERICAN ASPHALT~~  
 BY: *[Signature]*

DATED: 12/06/2022

TITLE: Edward J. Carlson, VP  
 (If Corporation, affix Seal)

ATTEST:  
 Kecia R. Harper, Clerk of the Board

ATTEST: *[Signature]*

BY: *Gindy J. [Signature]*  
 Deputy

TITLE: Michael Farkas, Secretary

Licensed in accordance with an act providing for the registration of Contractors,

FORM APPROVED COUNTY COUNSEL  
 BY: *[Signature]*  
 DANIELLE D. MALAND

License No.: 267073

Federal Employer Identification Number:  
95-2595043

Department of Industrial Relations Registration Number:

1000001051

BY \_\_\_\_\_  
 "County"

\_\_\_\_\_  
 "Corporation"  
 (Seal)



**CALIFORNIA ALL-PURPOSE ACKNOWLEDGEMENT**

**CIVIL CODE § 1189**

A notary public or other officer completing this certificate verifies only the identity of the individual who signed the document to which this certificate is attached, and not the truthfulness, accuracy, or validity of that document.

State of California

County of Riverside

On October 28, 2022 before me, Sarah Amanda Langley, Notary Public  
Date Here Insert name and Title of the Officer

personally appeared Edward J. Carlson and Michael Farkas  
Name(s) of Signer(s)

who proved to me on the basis of satisfactory evidence to be the person(s) whose name(s) is/are subscribed to the within instrument and acknowledged to me that he/she/they executed the same in his/her/their authorized capacity(ies), and that by his/her/their signature(s) on the instrument the person(s), or the entity upon behalf of which the person(s) acted, executed the instrument.



I certify under PENALTY OF PERJURY under the laws of the State of California that the forgoing paragraph is true and correct.

WITNESS my hand and official seal.

Signature Sarah Amanda Langley  
Signature of Notary Public

Place Notary Seal Above

**OPTIONAL**

Though the information below is not required by law, it may prove valuable to person relying on the document and could prevent fraudulent removal and reattachment of this form to another document.

**Description of Attached Document**

Title or Type of Document Valle Vista Library Executed Contract

Document Date: 10/28/22 Number of Pages: 1

Signer(s) Other Than Named Above: n/a


**Capacity(ies) Claimed by Signer(s)**

Signer's Name: Edward J. Carlson

- Individual
- Corporate Officer – Title(s): Vice President
- Partner  Limited  General
- Attorney in Fact
- Trustee
- Other: \_\_\_\_\_

Signer is Representing:

All American Asphalt

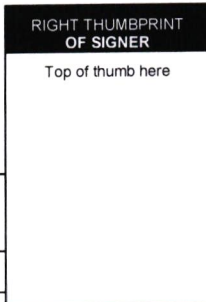


Signer's Name: Michael Farkas

- Individual
- Corporate Officer – Title(s): Secretary
- Partner  Limited  General
- Attorney in Fact
- Trustee
- Other: \_\_\_\_\_

Signer is Representing:

All American Asphalt

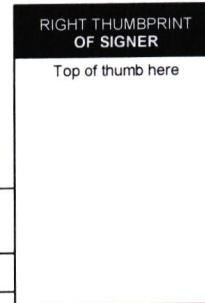



ALL AMERICAN ASPHALT  
ALL AMERICAN AGGREGATES

T 951-736-7600 F 951-739-4671  
PO BOX 2229 CORONA, CA 92878-2229  
CONTRACTORS LICENSE #267073 AC12  
DIR #1000001051

**CORPORATE RESOLUTION**

Resolved, that this Corporation, All American Asphalt, on January 3, 2022 authorizes Edward J. Carlson to execute bid proposals, contracts and agreements on behalf of the company in the capacity of Vice President.



Michael Farkas  
Secretary

## Performance Bond

### Recitals:

1. **All American Asphalt** (Contractor) has entered into a Contract with COUNTY OF RIVERSIDE (County) for construction of public work known as Girard Street Resurfacing Project, Ramona Bowl Entry Gate to Florida Avenue (SH-74); and Acacia Avenue Drainage Repair and Resurfacing Project, 580-Foot West of Marlo Court to 225-Foot East of Marlo Court, Community of East Hemet, Project No. C9-0047, D0-0106; and Rosalie Avenue and Caroline Court Resurfacing Project, Rosalie Avenue: Yale Street to 419-Foot Westerly, Caroline Court: Cynthia Street to 374-Foot Easterly, Community of East Hemet, Project No. D3-0093; and Valle Vista Library Parking Lot Paving, Community of Valle Vista, Project No. D2-0118.
  
2. \_\_\_\_\_, a \_\_\_\_\_ corporation (Surety), is the Surety under this Bond.

### Agreement:

We, Contractor as Principal and Surety as Surety, jointly and severally agree, state, and are bound unto County, as obligee, as follows:

1. The amount of the obligation of this Bond is 100% of the estimated contract price for the Project of **\$5,592,526.96 (Five million, five hundred ninety-two thousand, five hundred twenty-six dollars and ninety-six cents)** and inures to the benefit of County.
  
2. This Bond is exonerated by Contractor doing all things to be kept and performed by it in strict conformance with the Contract Documents for this project, otherwise it remains in full force and effect for the recovery of loss, damage and expense of County resulting from failure of Contractor to so act. All of said Contract Documents are incorporated herein.
  
3. This obligation is binding on our successors and assigns.
  
4. For value received, Surety stipulates and agrees that no change, time extension, prepayment to Contractor, alteration or addition to the terms and requirements of the Contract Documents or the work to be performed thereunder shall affect its obligations hereunder and waives notice as to such matters, except the total contract price cannot be increased by more than 10% without approval of Surety.

THIS BOND is executed as of \_\_\_\_\_.

By \_\_\_\_\_ By \_\_\_\_\_

By \_\_\_\_\_ Type Name \_\_\_\_\_

Its Attorney in Fact  
"Surety"

Title \_\_\_\_\_

"Contractor"

(Corporate Seal)

(Corporate Seal)

**NOTE: This Bond must be executed by both parties with corporate seal affixed. All signatures must be acknowledged. (Attach acknowledgements).**



**Payment Bond**

(Public Works - Civil Code §9550 et seq.)

The makers of this Bond are All American Asphalt as Principal and Original Contractor and \_\_\_\_\_, a corporation, authorized to issue Surety Bonds in California, as Surety, and this Bond is issued in conjunction with that certain public works contract to be executed between Principal and COUNTY OF RIVERSIDE a public entity, as Owner, for \$5,592,526.96 (Five million, five hundred ninety-two thousand, five hundred twenty-six dollars and ninety-six cents) the total amount payable. The amount of this bond is one hundred percent (100%) of said sum. Said contract is for public work generally consisting of Girard Street Resurfacing Project, Ramona Bowl Entry Gate to Florida Avenue (SH-74); and Acacia Avenue Drainage Repair and Resurfacing Project, 580-Foot West of Marlo Court to 225-Foot East of Marlo Court, Community of East Hemet, Project No. C9-0047, D0-0106; and Rosalie Avenue and Caroline Court Resurfacing Project, Rosalie Avenue: Yale Street to 419-Foot Westerly, Caroline Court: Cynthia Street to 374-Foot Easterly, Community of East Hemet, Project No. D3-0093; and Valle Vista Library Parking Lot Paving, Community of Valle Vista, Project No. D2-0118.

The beneficiaries of this Bond are as is stated in 9554 of the Civil Code and requirements and conditions of this Bond are as is set forth in 9554, 9558, 9560 and 9564 of said code. Without notice, Surety consents to extension of time for performance, change in requirements, amount of compensation, or prepayment under said contract.

Dated: \_\_\_\_\_

\_\_\_\_\_  
Original Contractor – Principal

\_\_\_\_\_  
Surety

By \_\_\_\_\_

By \_\_\_\_\_  
Its Attorney In Fact

Title \_\_\_\_\_  
(If corporation, affix seal)

(Corporate Seal)

(Corporate Seal)

STATE  
OF \_\_\_\_\_  
COUNTY  
OF \_\_\_\_\_

} ss. SURETY'S ACKNOWLEDGEMENT

On \_\_\_\_\_ before me, \_\_\_\_\_ personally appeared, \_\_\_\_\_, known to me, or proved to me on the basis of satisfactory evidence, to be the person whose name is subscribed to the within instrument and acknowledged to me that he executed the same in his authorized capacities, and that by his signature on the instrument the person, or the entity upon behalf of which the person acted, executed the instrument.

WITNESS my hand and official seal.

\_\_\_\_\_  
Signature of Notary Public

Notary Public (Seal)

**NOTE: This Bond must be executed by both parties with corporate seal affixed. All signatures must be acknowledged. (Attach acknowledgements).**

Bond No. 7669265  
Premium: \$22,090.00

### Performance Bond

Premium is for contract term and is subject  
to adjustment based on final contract price  
Executed in: 4 Counterparts

#### Recitals:

- All American Asphalt (Contractor) has entered into a Contract with COUNTY OF RIVERSIDE (County) for construction of public work known as Girard Street Resurfacing Project, Ramona Bowl Entry Gate to Florida Avenue (SH-74); and Acacia Avenue Drainage Repair and Resurfacing Project, 580-Foot West of Marlo Court to 225-Foot East of Marlo Court, Community of East Hemet, Project No. C9-0047, D0-0106; and Rosalie Avenue and Caroline Court Resurfacing Project, Rosalie Avenue: Yale Street to 419-Foot Westerly, Caroline Court: Cynthia Street to 374-Foot Easterly, Community of East Hemet, Project No. D3-0093; and Valle Vista Library Parking Lot Paving, Community of Valle Vista, Project No. D2-0118.
- Fidelity and Deposit Company of Maryland, a Illinois corporation (Surety), is the Surety under this Bond.

#### Agreement:

We, Contractor as Principal and Surety as Surety, jointly and severally agree, state, and are bound unto County, as obligee, as follows:

- The amount of the obligation of this Bond is 100% of the estimated contract price for the Project of \$5,592,526.96 (Five million, five hundred ninety-two thousand, five hundred twenty-six dollars and ninety-six cents) and inures to the benefit of County.
- This Bond is exonerated by Contractor doing all things to be kept and performed by it in strict conformance with the Contract Documents for this project, otherwise it remains in full force and effect for the recovery of loss, damage and expense of County resulting from failure of Contractor to so act. All of said Contract Documents are incorporated herein.
- This obligation is binding on our successors and assigns.
- For value received, Surety stipulates and agrees that no change, time extension, prepayment to Contractor, alteration or addition to the terms and requirements of the Contract Documents or the work to be performed thereunder shall affect its obligations hereunder and waives notice as to such matters, except the total contract price cannot be increased by more than 10% without approval of Surety.

THIS BOND is executed as of October 26, 2022.

All American Asphalt  
By *[Signature]*  
Michael Farkas, Secretary  
By *[Signature]*

Fidelity and Deposit Company of Maryland  
By *[Signature]*  
Type Name Rebecca Haas-Bates

Its Attorney in Fact  
"Surety"

Title *Edward J. Carlson, VP*  
"Contractor"  
(Corporate Seal)

(Corporate Seal)

**NOTE: This Bond must be executed by both parties with corporate seal affixed. All signatures must be acknowledged.** (Attach acknowledgements).

**CALIFORNIA ALL-PURPOSE ACKNOWLEDGEMENT**

**CIVIL CODE § 1189**

A notary public or other officer completing this certificate verifies only the identity of the individual who signed the document to which this certificate is attached, and not the truthfulness, accuracy, or validity of that document.

State of California

County of Riverside


On October 28, 2022 before me, Sarah Amanda Langley, Notary Public  
Date Here Insert name and Title of the Officer

personally appeared Edward J. Carlson and Michael Farkas  
Name(s) of Signer(s)

who proved to me on the basis of satisfactory evidence to be the person(s) whose name(s) is/are subscribed to the within instrument and acknowledged to me that he/she/they executed the same in his/her/their authorized capacity(ies), and that by his/her/their signature(s) on the instrument the person(s), or the entity upon behalf of which the person(s) acted, executed the instrument.

I certify under PENALTY OF PERJURY under the laws of the State of California that the forgoing paragraph is true and correct.

WITNESS my hand and official seal.

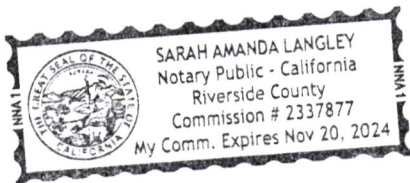

Place Notary Seal Above

Signature Sarah Amanda Langley  
Signature of Notary Public

**OPTIONAL**

Though the information below is not required by law, it may prove valuable to person relying on the document and could prevent fraudulent removal and reattachment of this form to another document.

**Description of Attached Document**

Title or Type of Document Performance Bond

Document Date: 10/26/2022 Number of Pages: 3


Signer(s) Other Than Named Above: Rebecca Haas Bates-Attorney in Fact

**Capacity(ies) Claimed by Signer(s)**

Signer's Name: Edward J. Carlson

- Individual
- Corporate Officer — Title(s): Vice President
- Partner  Limited  General
- Attorney in Fact
- Trustee
- Other: \_\_\_\_\_


Signer is Representing:  
All American Asphalt

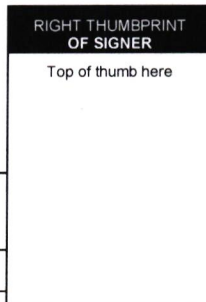

Signer's Name: Michael Farkas

- Individual
- Corporate Officer — Title(s): Secretary
- Partner  Limited  General
- Attorney in Fact
- Trustee
- Other: \_\_\_\_\_

Signer is Representing:  
All American Asphalt

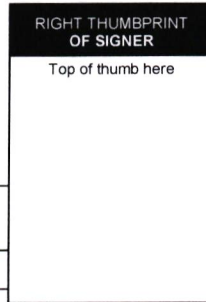



**CALIFORNIA ALL-PURPOSE ACKNOWLEDGMENT**

**CIVIL CODE § 1189**

A notary public or other officer completing this certificate verifies only the identity of the individual who signed the document to which this certificate is attached, and not the truthfulness, accuracy, or validity of that document.

State of California )  
County of Orange )

On 10/26/2022 before me, Alma Karen Hernandez, Notary Public  
Date Here Insert Name and Title of the Officer

personally appeared Rebecca Haas-Bates  
Name(s) of Signer(s)

who proved to me on the basis of satisfactory evidence to be the person(s) whose name(s) is/are subscribed to the within instrument and acknowledged to me that he/she/they executed the same in his/her/their authorized capacity(ies), and that by his/her/their signature(s) on the instrument the person(s), or the entity upon behalf of which the person(s) acted, executed the instrument.

I certify under PENALTY OF PERJURY under the laws of the State of California that the foregoing paragraph is true and correct.

WITNESS my hand and official seal.



Signature [Handwritten Signature]  
Signature of Notary Public

Place Notary Seal Above

**OPTIONAL**

Though this section is optional, completing this information can deter alteration of the document or fraudulent reattachment of this form to an unintended document.

**Description of Attached Document**

Title or Type of Document: Performance Bond No. 7669265 Document Date: 10/26/2022

Number of Pages: One(1) Signer(s) Other Than Named Above: All American Asphalt

**Capacity(ies) Claimed by Signer(s)**

Signer's Name: Rebecca Haas-Bates

- Corporate Officer — Title(s): \_\_\_\_\_
- Partner —  Limited  General
- Individual  Attorney in Fact
- Trustee  Guardian or Conservator
- Other: \_\_\_\_\_

Signer Is Representing: Fidelity and Deposit Company of Maryland

Signer's Name: \_\_\_\_\_

- Corporate Officer — Title(s): \_\_\_\_\_
- Partner —  Limited  General
- Individual  Attorney in Fact
- Trustee  Guardian or Conservator
- Other: \_\_\_\_\_

Signer Is Representing: \_\_\_\_\_



## EXTRACT FROM BY-LAWS OF THE COMPANIES

"Article V, Section 8, Attorneys -in-Fact. The Chief Executive Officer, the President, or any Executive Vice President or Vice President may, by written instrument under the attested corporate seal, appoint attorneys-in-fact with authority to execute bonds, policies, recognizances, stipulations, undertakings, or other like instruments on behalf of the Company, and may authorize any officer or any such attorney-in-fact to affix the corporate seal thereto; and may with or without cause modify or revoke any such appointment or authority at any time."

### CERTIFICATE

I, the undersigned, Vice President of the ZURICH AMERICAN INSURANCE COMPANY, the COLONIAL AMERICAN CASUALTY AND SURETY COMPANY, and the FIDELITY AND DEPOSIT COMPANY OF MARYLAND, do hereby certify that the foregoing Power of Attorney is still in full force and effect on the date of this certificate; and I do further certify that Article V, Section 8, of the By-Laws of the Companies is still in force.

This Power of Attorney and Certificate may be signed by facsimile under and by authority of the following resolution of the Board of Directors of the ZURICH AMERICAN INSURANCE COMPANY at a meeting duly called and held on the 15th day of December 1998.

RESOLVED: "That the signature of the President or a Vice President and the attesting signature of a Secretary or an Assistant Secretary and the Seal of the Company may be affixed by facsimile on any Power of Attorney...Any such Power or any certificate thereof bearing such facsimile signature and seal shall be valid and binding on the Company."

This Power of Attorney and Certificate may be signed by facsimile under and by authority of the following resolution of the Board of Directors of the COLONIAL AMERICAN CASUALTY AND SURETY COMPANY at a meeting duly called and held on the 5th day of May, 1994, and the following resolution of the Board of Directors of the FIDELITY AND DEPOSIT COMPANY OF MARYLAND at a meeting duly called and held on the 10th day of May, 1990.

RESOLVED: "That the facsimile or mechanically reproduced seal of the company and facsimile or mechanically reproduced signature of any Vice-President, Secretary, or Assistant Secretary of the Company, whether made heretofore or hereafter, wherever appearing upon a certified copy of any power of attorney issued by the Company, shall be valid and binding upon the Company with the same force and effect as though manually affixed.

IN TESTIMONY WHEREOF, I have hereunto subscribed my name and affixed the corporate seals of the said Companies, this 26th day of October, 2022.



*MJ Pethick*

By: Mary Jean Pethick  
Vice President

**TO REPORT A CLAIM WITH REGARD TO A SURETY BOND, PLEASE SUBMIT A COMPLETE DESCRIPTION OF THE CLAIM INCLUDING THE PRINCIPAL ON THE BOND, THE BOND NUMBER, AND YOUR CONTACT INFORMATION TO:**

Zurich Surety Claims  
1299 Zurich Way  
Schaumburg, IL 60196-1056  
800-626-4577

If your jurisdiction allows for electronic reporting of surety claims, please submit to:  
[reportsfclaims@zurichna.com](mailto:reportsfclaims@zurichna.com)

Authenticity of this bond can be confirmed at [bondvalidator.zurichna.com](http://bondvalidator.zurichna.com) or 410-559-8790

**Bond Number**  
COUNTY OF RIVERSIDE  
**Obligee**

**ZURICH AMERICAN INSURANCE COMPANY  
COLONIAL AMERICAN CASUALTY AND SURETY COMPANY  
FIDELITY AND DEPOSIT COMPANY OF MARYLAND  
POWER OF ATTORNEY**

KNOW ALL MEN BY THESE PRESENTS: That the ZURICH AMERICAN INSURANCE COMPANY, a corporation of the State of New York, the COLONIAL AMERICAN CASUALTY AND SURETY COMPANY, a corporation of the State of Illinois, and the FIDELITY AND DEPOSIT COMPANY OF MARYLAND a corporation of the State of Illinois (herein collectively called the "Companies"), by **Robert D. Murray, Vice President**, in pursuance of authority granted by Article V, Section 8, of the By-Laws of said Companies, which are set forth on the reverse side hereof and are hereby certified to be in full force and effect on the date hereof, do hereby nominate, constitute, and appoint Rebecca Haas-Bates, its true and lawful agent and Attorney-in-Fact, to make, execute, seal and deliver, for, and on its behalf as surety, and as its act and deed: **any and all bonds and undertakings**, and the execution of such bonds or undertakings in pursuance of these presents, shall be as binding upon said Companies, as fully and amply, to all intents and purposes, as if they had been duly executed and acknowledged by the regularly elected officers of the ZURICH AMERICAN INSURANCE COMPANY at its office in New York, New York., the regularly elected officers of the COLONIAL AMERICAN CASUALTY AND SURETY COMPANY at its office in Owings Mills, Maryland., and the regularly elected officers of the FIDELITY AND DEPOSIT COMPANY OF MARYLAND at its office in Owings Mills, Maryland., in their own proper persons.

The said Vice President does hereby certify that the extract set forth on the reverse side hereof is a true copy of Article V, Section 8, of the By-Laws of said Companies, and is now in force.

IN WITNESS WHEREOF, the said Vice-President has hereunto subscribed his/her names and affixed the Corporate Seals of the said **ZURICH AMERICAN INSURANCE COMPANY, COLONIAL AMERICAN CASUALTY AND SURETY COMPANY, and FIDELITY AND DEPOSIT COMPANY OF MARYLAND** this, 26th day of October, A.D. 2022.



**ATTEST:**

**ZURICH AMERICAN INSURANCE COMPANY  
COLONIAL AMERICAN CASUALTY AND SURETY COMPANY  
FIDELITY AND DEPOSIT COMPANY OF MARYLAND**

By: *Robert D. Murray*  
*Vice President*

By: *Dawn E. Brown*  
*Secretary*

**State of Maryland  
County of Baltimore**

On this 26th day of October, A.D. 2022, before the subscriber, a Notary Public of the State of Maryland, duly commissioned and qualified, **Robert D. Murray, Vice President and Dawn E. Brown, Secretary** of the Companies, to me personally known to be the individuals and officers described in and who executed the preceding instrument, and acknowledged the execution of same, and being by me duly sworn, depose and saith, that he/she is the said officer of the Company aforesaid, and that the seals affixed to the preceding instrument are the Corporate Seals of said Companies, and that the said Corporate Seals and the signature as such officer were duly affixed and subscribed to the said instrument by the authority and direction of the said Corporations.

IN TESTIMONY WHEREOF, I have hereunto set my hand and affixed my Official Seal the day and year first above written.



Constance A. Dunn, Notary Public  
My Commission Expires: July 9, 2023



- Company Profile
- Company Search
- Company Information
- Old Company Names
- Agent for Service
- Reference Information
- NAIC Group List
- Lines of Business
- Workers' Compensation Complaint and Request for Action/Appeals Contact Information
- Financial Statements PDF's
  - Annual Statements
  - Quarterly Statements
- Company Complaint
  - Company Performance & Comparison Data
  - Company Enforcement Action
  - Composite Complaints Studies
- Additional Info
  - Find A Company Representative In Your Area
  - View Financial Disclaimer

**COMPANY PROFILE**

**Company Information**

**FIDELITY AND DEPOSIT COMPANY OF MARYLAND**  
**1299 ZURICH WAY**  
**SCHAUMBURG, IL 60196**  
**800-382-2150**

**Old Company Names**

**Effective Date**

**Agent For Service**

Melissa DeKoven  
 2710 Gateway Oaks Drive, Suite 150N  
 Sacramento CA 95833-3505

**Reference Information**

NAIC #:	39306
California Company ID #:	2479-4
Date Authorized in California:	01/01/1982
License Status:	UNLIMITED-NORMAL
Company Type:	Property & Casualty
State of Domicile:	ILLINOIS

[back to top](#)

**NAIC Group List**

NAIC Group #: [0212](#) ZURICH INS GRP

**Lines Of Business**

The company is authorized to transact business within these lines of insurance. For an explanation of any of these terms, please refer to the [glossary](#).

- AIRCRAFT
- AUTOMOBILE
- BOILER AND MACHINERY
- BURGLARY
- CREDIT
- FIRE
- LIABILITY
- MARINE
- MISCELLANEOUS
- PLATE GLASS
- SPRINKLER
- SURETY
- TEAM AND VEHICLE
- WORKERS' COMPENSATION

[back to top](#)



### Payment Bond

(Public Works - Civil Code §9550 et seq.)


The makers of this Bond are **All American Asphalt** as Principal and Original Contractor and Fidelity and Deposit Company of Maryland \_\_\_\_\_, a corporation, authorized to issue Surety Bonds in California, as Surety, and this Bond is issued in conjunction with that certain public works contract to be executed between Principal and COUNTY OF RIVERSIDE a public entity, as Owner, for **\$5,592,526.96 (Five million, five hundred ninety-two thousand, five hundred twenty-six dollars and ninety-six cents)** the total amount payable. The amount of this bond is one hundred percent (100%) of said sum. Said contract is for public work generally consisting of **Girard Street Resurfacing Project, Ramona Bowl Entry Gate to Florida Avenue (SH-74); and Acacia Avenue Drainage Repair and Resurfacing Project, 580-Foot West of Marlo Court to 225-Foot East of Marlo Court, Community of East Hemet, Project No. C9-0047, D0-0106; and Rosalie Avenue and Caroline Court Resurfacing Project, Rosalie Avenue: Yale Street to 419-Foot Westerly, Caroline Court: Cynthia Street to 374-Foot Easterly, Community of East Hemet, Project No. D3-0093; and Valle Vista Library Parking Lot Paving, Community of Valle Vista, Project No. D2-0118.**


The beneficiaries of this Bond are as is stated in 9554 of the Civil Code and requirements and conditions of this Bond are as is set forth in 9554, 9558, 9560 and 9564 of said code. Without notice, Surety consents to extension of time for performance, change in requirements, amount of compensation, or prepayment under said contract.

Dated: October 26, 2022



All American Asphalt  
Original Contractor – Principal

Fidelity and Deposit Company of Maryland  
Surety

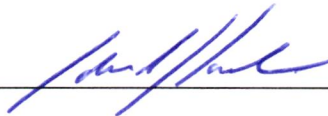By 

By   
Rebecca Haas-Bates  
Its Attorney In Fact

Title Edward J. Carlson, VP  
(If corporation, affix seal)

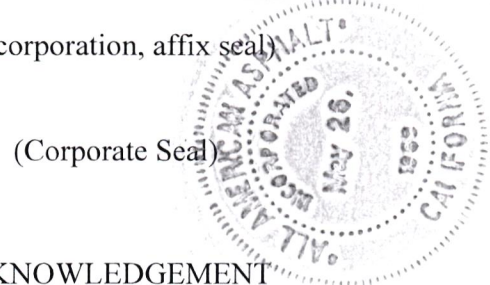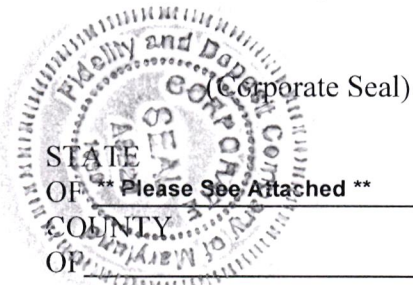

} ss. SURETY'S ACKNOWLEDGEMENT

On \_\_\_\_\_ before me, \_\_\_\_\_ personally appeared, \_\_\_\_\_, known to me, or proved to me on the basis of satisfactory evidence, to be the person whose name is subscribed to the within instrument and acknowledged to me that he executed the same in his authorized capacities, and that by his signature on the instrument the person, or the entity upon behalf of which the person acted, executed the instrument.

WITNESS my hand and official seal.

\_\_\_\_\_  
Signature of Notary Public

\_\_\_\_\_  
Notary Public (Seal)

**NOTE: This Bond must be executed by both parties with corporate seal affixed. All signatures must be acknowledged.** (Attach acknowledgements).



**CALIFORNIA ALL-PURPOSE ACKNOWLEDGEMENT**

**CIVIL CODE § 1189**

A notary public or other officer completing this certificate verifies only the identity of the individual who signed the document to which this certificate is attached, and not the truthfulness, accuracy, or validity of that document.

State of California

County of Riverside

On October 28, 2022 before me, Sarah Amanda Langley, Notary Public  
Date Here Insert name and Title of the Officer

personally appeared Edward J. Carlson and Michael Farkas  
Name(s) of Signer(s)

who proved to me on the basis of satisfactory evidence to be the person(s) whose name(s) is/are subscribed to the within instrument and acknowledged to me that he/she/they executed the same in his/her/their authorized capacity(ies), and that by his/her/their signature(s) on the instrument the person(s), or the entity upon behalf of which the person(s) acted, executed the instrument.

I certify under PENALTY OF PERJURY under the laws of the State of California that the forgoing paragraph is true and correct.

WITNESS my hand and official seal.



Signature Sarah Amanda Langley  
Signature of Notary Public

Place Notary Seal Above

**OPTIONAL**

Though the information below is not required by law, it may prove valuable to person relying on the document and could prevent fraudulent removal and reattachment of this form to another document.

**Description of Attached Document**

Title or Type of Document Payment Bond

Document Date: 10/26/2022 Number of Pages: 3

Signer(s) Other Than Named Above: Rebecca Haas Bates-Attorney in Fact

**Capacity(ies) Claimed by Signer(s)**

Signer's Name: Edward J. Carlson

- Individual
- Corporate Officer — Title(s): Vice President
- Partner  Limited  General
- Attorney in Fact
- Trustee
- Other: \_\_\_\_\_


Signer is Representing:  
All American Asphalt



Signer's Name: Michael Farkas

- Individual
- Corporate Officer — Title(s): Secretary
- Partner  Limited  General
- Attorney in Fact
- Trustee
- Other: \_\_\_\_\_

Signer is Representing:  
All American Asphalt

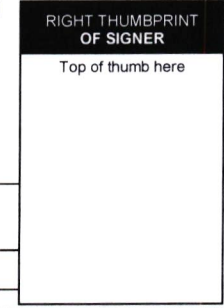

**CALIFORNIA ALL-PURPOSE ACKNOWLEDGMENT**

**CIVIL CODE § 1189**

A notary public or other officer completing this certificate verifies only the identity of the individual who signed the document to which this certificate is attached, and not the truthfulness, accuracy, or validity of that document.

State of California )  
County of Orange )


On 10/26/2022 before me, Alma Karen Hernandez, Notary Public  
Date Here Insert Name and Title of the Officer

personally appeared Rebecca Haas-Bates  
Name(s) of Signer(s)

who proved to me on the basis of satisfactory evidence to be the person(s) whose name(s) is/are subscribed to the within instrument and acknowledged to me that he/she/they executed the same in his/her/their authorized capacity(ies), and that by his/her/their signature(s) on the instrument the person(s), or the entity upon behalf of which the person(s) acted, executed the instrument.

I certify under PENALTY OF PERJURY under the laws of the State of California that the foregoing paragraph is true and correct.

WITNESS my hand and official seal.

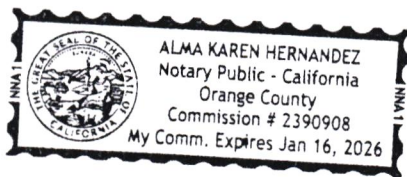

Signature [Handwritten Signature]  
Signature of Notary Public

Place Notary Seal Above

**OPTIONAL**

Though this section is optional, completing this information can deter alteration of the document or fraudulent reattachment of this form to an unintended document.

**Description of Attached Document**

Title or Type of Document: Payment Bond No. 7669265 Document Date: 10/26/2022  
Number of Pages: One(1) Signer(s) Other Than Named Above: All American Asphalt

**Capacity(ies) Claimed by Signer(s)**

Signer's Name: Rebecca Haas-Bates  
 Corporate Officer — Title(s): \_\_\_\_\_  
 Partner —  Limited  General  
 Individual  Attorney in Fact  
 Trustee  Guardian or Conservator  
 Other: \_\_\_\_\_

Signer's Name: \_\_\_\_\_  
 Corporate Officer — Title(s): \_\_\_\_\_  
 Partner —  Limited  General  
 Individual  Attorney in Fact  
 Trustee  Guardian or Conservator  
 Other: \_\_\_\_\_

Signer Is Representing: \_\_\_\_\_  
Fidelity and Deposit Company of Maryland

Signer Is Representing: \_\_\_\_\_



**EXTRACT FROM BY-LAWS OF THE COMPANIES**

"Article V, Section 8, Attorneys -in-Fact. The Chief Executive Officer, the President, or any Executive Vice President or Vice President may, by written instrument under the attested corporate seal, appoint attorneys-in-fact with authority to execute bonds, policies, recognizances, stipulations, undertakings, or other like instruments on behalf of the Company, and may authorize any officer or any such attorney-in-fact to affix the corporate seal thereto; and may with or without cause modify or revoke any such appointment or authority at any time."

**CERTIFICATE**

I, the undersigned, Vice President of the ZURICH AMERICAN INSURANCE COMPANY, the COLONIAL AMERICAN CASUALTY AND SURETY COMPANY, and the FIDELITY AND DEPOSIT COMPANY OF MARYLAND, do hereby certify that the foregoing Power of Attorney is still in full force and effect on the date of this certificate; and I do further certify that Article V, Section 8, of the By-Laws of the Companies is still in force.

This Power of Attorney and Certificate may be signed by facsimile under and by authority of the following resolution of the Board of Directors of the ZURICH AMERICAN INSURANCE COMPANY at a meeting duly called and held on the 15th day of December 1998.

RESOLVED: "That the signature of the President or a Vice President and the attesting signature of a Secretary or an Assistant Secretary and the Seal of the Company may be affixed by facsimile on any Power of Attorney...Any such Power or any certificate thereof bearing such facsimile signature and seal shall be valid and binding on the Company."

This Power of Attorney and Certificate may be signed by facsimile under and by authority of the following resolution of the Board of Directors of the COLONIAL AMERICAN CASUALTY AND SURETY COMPANY at a meeting duly called and held on the 5th day of May, 1994, and the following resolution of the Board of Directors of the FIDELITY AND DEPOSIT COMPANY OF MARYLAND at a meeting duly called and held on the 10th day of May, 1990.

RESOLVED: "That the facsimile or mechanically reproduced seal of the company and facsimile or mechanically reproduced signature of any Vice-President, Secretary, or Assistant Secretary of the Company, whether made heretofore or hereafter, wherever appearing upon a certified copy of any power of attorney issued by the Company, shall be valid and binding upon the Company with the same force and effect as though manually affixed.

IN TESTIMONY WHEREOF, I have hereunto subscribed my name and affixed the corporate seals of the said Companies, this 26th day of October, 2022.



*MJ Pethick*

By: Mary Jean Pethick  
Vice President

**TO REPORT A CLAIM WITH REGARD TO A SURETY BOND, PLEASE SUBMIT A COMPLETE DESCRIPTION OF THE CLAIM INCLUDING THE PRINCIPAL ON THE BOND, THE BOND NUMBER, AND YOUR CONTACT INFORMATION TO:**

Zurich Surety Claims  
1299 Zurich Way  
Schaumburg, IL 60196-1056  
800-626-4577

If your jurisdiction allows for electronic reporting of surety claims, please submit to:  
[reportsfclaims@zurichna.com](mailto:reportsfclaims@zurichna.com)

Authenticity of this bond can be confirmed at [bondvalidator.zurichna.com](http://bondvalidator.zurichna.com) or 410-559-8790

**Bond Number**  
COUNTY OF RIVERSIDE  
**Obligee**

**ZURICH AMERICAN INSURANCE COMPANY  
COLONIAL AMERICAN CASUALTY AND SURETY COMPANY  
FIDELITY AND DEPOSIT COMPANY OF MARYLAND  
POWER OF ATTORNEY**

KNOW ALL MEN BY THESE PRESENTS: That the ZURICH AMERICAN INSURANCE COMPANY, a corporation of the State of New York, the COLONIAL AMERICAN CASUALTY AND SURETY COMPANY, a corporation of the State of Illinois, and the FIDELITY AND DEPOSIT COMPANY OF MARYLAND a corporation of the State of Illinois (herein collectively called the "Companies"), by **Robert D. Murray, Vice President**, in pursuance of authority granted by Article V, Section 8, of the By-Laws of said Companies, which are set forth on the reverse side hereof and are hereby certified to be in full force and effect on the date hereof, do hereby nominate, constitute, and appoint Rebecca Haas-Bates, its true and lawful agent and Attorney-in-Fact, to make, execute, seal and deliver, for, and on its behalf as surety, and as its act and deed: **any and all bonds and undertakings**, and the execution of such bonds or undertakings in pursuance of these presents, shall be as binding upon said Companies, as fully and amply, to all intents and purposes, as if they had been duly executed and acknowledged by the regularly elected officers of the ZURICH AMERICAN INSURANCE COMPANY at its office in New York, New York., the regularly elected officers of the COLONIAL AMERICAN CASUALTY AND SURETY COMPANY at its office in Owings Mills, Maryland., and the regularly elected officers of the FIDELITY AND DEPOSIT COMPANY OF MARYLAND at its office in Owings Mills, Maryland., in their own proper persons.

The said Vice President does hereby certify that the extract set forth on the reverse side hereof is a true copy of Article V, Section 8, of the By-Laws of said Companies, and is now in force.

IN WITNESS WHEREOF, the said Vice-President has hereunto subscribed his/her names and affixed the Corporate Seals of the said **ZURICH AMERICAN INSURANCE COMPANY, COLONIAL AMERICAN CASUALTY AND SURETY COMPANY, and FIDELITY AND DEPOSIT COMPANY OF MARYLAND** this, 26th day of October, A.D. 2022.



**ATTEST:**

**ZURICH AMERICAN INSURANCE COMPANY  
COLONIAL AMERICAN CASUALTY AND SURETY COMPANY  
FIDELITY AND DEPOSIT COMPANY OF MARYLAND**

By: *Robert D. Murray*  
*Vice President*

By: *Dawn E. Brown*  
*Secretary*

**State of Maryland  
County of Baltimore**

On this 26th day of October, A.D. 2022, before the subscriber, a Notary Public of the State of Maryland, duly commissioned and qualified, **Robert D. Murray, Vice President and Dawn E. Brown, Secretary** of the Companies, to me personally known to be the individuals and officers described in and who executed the preceding instrument, and acknowledged the execution of same, and being by me duly sworn, depose and saith, that he/she is the said officer of the Company aforesaid, and that the seals affixed to the preceding instrument are the Corporate Seals of said Companies, and that the said Corporate Seals and the signature as such officer were duly affixed and subscribed to the said instrument by the authority and direction of the said Corporations.

IN TESTIMONY WHEREOF, I have hereunto set my hand and affixed my Official Seal the day and year first above written.



Constance A. Dunn, Notary Public  
My Commission Expires: July 9, 2023



- Company Profile
- Company Search
- Company Information
- Old Company Names
- Agent for Service
- Reference Information
- NAIC Group List
- Lines of Business
- Workers' Compensation Complaint and Request for Action/Appeals Contact Information
- Financial Statements PDF's
  - Annual Statements
  - Quarterly Statements
- Company Complaint
  - Company Performance & Comparison Data
  - Company Enforcement Action
  - Composite Complaints Studies
- Additional Info
  - Find A Company Representative In Your Area
  - View Financial Disclaimer

**COMPANY PROFILE**

**Company Information**

**FIDELITY AND DEPOSIT COMPANY OF MARYLAND**  
**1299 ZURICH WAY**  
**SCHAUMBURG, IL 60196**  
**800-382-2150**

**Old Company Names**

**Effective Date**

**Agent For Service**

Melissa DeKoven  
 2710 Gateway Oaks Drive, Suite 150N  
 Sacramento CA 95833-3505

**Reference Information**

NAIC #:	39306
California Company ID #:	2479-4
Date Authorized in California:	01/01/1982
License Status:	UNLIMITED-NORMAL
Company Type:	Property & Casualty
State of Domicile:	ILLINOIS

[back to top](#)

**NAIC Group List**

NAIC Group #: **0212** ZURICH INS GRP

**Lines Of Business**

The company is authorized to transact business within these lines of insurance. For an explanation of any of these terms, please refer to the [glossary](#).

- AIRCRAFT
- AUTOMOBILE
- BOILER AND MACHINERY
- BURGLARY
- CREDIT
- FIRE
- LIABILITY
- MARINE
- MISCELLANEOUS
- PLATE GLASS
- SPRINKLER
- SURETY
- TEAM AND VEHICLE
- WORKERS' COMPENSATION

[back to top](#)





# CERTIFICATE OF LIABILITY INSURANCE

DATE (MM/DD/YYYY)

11/3/2022

THIS CERTIFICATE IS ISSUED AS A MATTER OF INFORMATION ONLY AND CONFERS NO RIGHTS UPON THE CERTIFICATE HOLDER. THIS CERTIFICATE DOES NOT AFFIRMATIVELY OR NEGATIVELY AMEND, EXTEND OR ALTER THE COVERAGE AFFORDED BY THE POLICIES BELOW. THIS CERTIFICATE OF INSURANCE DOES NOT CONSTITUTE A CONTRACT BETWEEN THE ISSUING INSURER(S), AUTHORIZED REPRESENTATIVE OR PRODUCER, AND THE CERTIFICATE HOLDER.

**IMPORTANT:** If the certificate holder is an ADDITIONAL INSURED, the policy(ies) must have ADDITIONAL INSURED provisions or be endorsed. If SUBROGATION IS WAIVED, subject to the terms and conditions of the policy, certain policies may require an endorsement. A statement on this certificate does not confer rights to the certificate holder in lieu of such endorsement(s).

<b>PRODUCER</b> Edgewood Partners Insurance Center P.O. Box 5003 San Ramon, CA 94583  www.epicbrokers.com                      CA LICENSE #0B29370	<b>CONTACT NAME:</b> Certificates Department <b>PHONE (A/C, No., Ext):</b> 559-451-3200 <b>FAX (A/C, No.):</b> 925-901-0671 <b>E-MAIL ADDRESS:</b> EPICcerts@epicbrokers.com													
	<table border="1"> <thead> <tr> <th>INSURER(S) AFFORDING COVERAGE</th> <th>NAIC #</th> </tr> </thead> <tbody> <tr> <td><b>INSURER A:</b> Arch Specialty Insurance Company</td> <td>21199</td> </tr> <tr> <td><b>INSURER B:</b> Zurich American Insurance Company</td> <td>16535</td> </tr> <tr> <td><b>INSURER C:</b> Great American Insurance Company</td> <td>16691</td> </tr> <tr> <td><b>INSURER D:</b></td> <td></td> </tr> <tr> <td><b>INSURER E:</b></td> <td></td> </tr> <tr> <td><b>INSURER F:</b></td> <td></td> </tr> </tbody> </table>	INSURER(S) AFFORDING COVERAGE	NAIC #	<b>INSURER A:</b> Arch Specialty Insurance Company	21199	<b>INSURER B:</b> Zurich American Insurance Company	16535	<b>INSURER C:</b> Great American Insurance Company	16691	<b>INSURER D:</b>		<b>INSURER E:</b>		<b>INSURER F:</b>
INSURER(S) AFFORDING COVERAGE	NAIC #													
<b>INSURER A:</b> Arch Specialty Insurance Company	21199													
<b>INSURER B:</b> Zurich American Insurance Company	16535													
<b>INSURER C:</b> Great American Insurance Company	16691													
<b>INSURER D:</b>														
<b>INSURER E:</b>														
<b>INSURER F:</b>														
<b>INSURED</b> All American Asphalt P.O. Box 2229 Corona CA 92878														

**COVERAGES**

CERTIFICATE NUMBER: 71138630

REVISION NUMBER:


THIS IS TO CERTIFY THAT THE POLICIES OF INSURANCE LISTED BELOW HAVE BEEN ISSUED TO THE INSURED NAMED ABOVE FOR THE POLICY PERIOD INDICATED. NOTWITHSTANDING ANY REQUIREMENT, TERM OR CONDITION OF ANY CONTRACT OR OTHER DOCUMENT WITH RESPECT TO WHICH THIS CERTIFICATE MAY BE ISSUED OR MAY PERTAIN, THE INSURANCE AFFORDED BY THE POLICIES DESCRIBED HEREIN IS SUBJECT TO ALL THE TERMS, EXCLUSIONS AND CONDITIONS OF SUCH POLICIES. LIMITS SHOWN MAY HAVE BEEN REDUCED BY PAID CLAIMS.

INSR LTR	TYPE OF INSURANCE	ADDL INSD	SUBR WVD	POLICY NUMBER	POLICY EFF (MM/DD/YYYY)	POLICY EXP (MM/DD/YYYY)	LIMITS
A	<input checked="" type="checkbox"/> <b>COMMERCIAL GENERAL LIABILITY</b> <input type="checkbox"/> CLAIMS-MADE <input checked="" type="checkbox"/> OCCUR  GEN'L AGGREGATE LIMIT APPLIES PER: <input type="checkbox"/> POLICY <input checked="" type="checkbox"/> PRO-JECT <input type="checkbox"/> LOC OTHER:			DPC100585606	8/1/2022	8/1/2023	EACH OCCURRENCE \$ 1,000,000 DAMAGE TO RENTED PREMISES (Ea occurrence) \$ 100,000 MED EXP (Any one person) \$ PERSONAL & ADV INJURY \$ 1,000,000 GENERAL AGGREGATE \$ 2,000,000 PRODUCTS - COMP/OP AGG \$ 2,000,000 \$
B	<b>AUTOMOBILE LIABILITY</b> <input checked="" type="checkbox"/> ANY AUTO <input type="checkbox"/> OWNED AUTOS ONLY <input type="checkbox"/> SCHEDULED AUTOS <input checked="" type="checkbox"/> HIRED AUTOS ONLY <input checked="" type="checkbox"/> NON-OWNED AUTOS ONLY			BAP557108810	8/1/2022	8/1/2023	COMBINED SINGLE LIMIT (Ea accident) \$ 2,000,000 BODILY INJURY (Per person) \$ BODILY INJURY (Per accident) \$ PROPERTY DAMAGE (Per accident) \$ \$
C	<input checked="" type="checkbox"/> <b>UMBRELLA LIAB</b> <input checked="" type="checkbox"/> OCCUR <input checked="" type="checkbox"/> <b>EXCESS LIAB</b> <input type="checkbox"/> CLAIMS-MADE DED <input checked="" type="checkbox"/> RETENTION \$ 10,000			TUE347483602	8/1/2022	8/1/2023	EACH OCCURRENCE \$ 5,000,000 AGGREGATE \$ 5,000,000 Following-Form \$
B	<b>WORKERS COMPENSATION AND EMPLOYERS' LIABILITY</b> ANY PROPRIETOR/PARTNER/EXECUTIVE OFFICER/MEMBER EXCLUDED? (Mandatory in NH) If yes, describe under DESCRIPTION OF OPERATIONS below	Y/N	N/A	WC593205709	8/1/2022	8/1/2023	<input checked="" type="checkbox"/> PER STATUTE <input type="checkbox"/> OTH-ER E.L. EACH ACCIDENT \$ 1,000,000 E.L. DISEASE - EA EMPLOYEE \$ 1,000,000 E.L. DISEASE - POLICY LIMIT \$ 1,000,000

DESCRIPTION OF OPERATIONS / LOCATIONS / VEHICLES (ACORD 101, Additional Remarks Schedule, may be attached if more space is required)

#22-10 / RE: Girard Street Resurfacing Project, Ramona Bowl Entry Gate to Florida Ave (SH-74; and Acacia Drainage Repair and Resurfacing Project, 580-Foot West of Marlo Court to 225-Foot East of Marlo Court, Community of East Hemet, Project No. C9-0047, D0-0106; and Rosalie Avenue and Caroline Court Resurfacing Project, Rosalie Avenue: Yale Street to 419-Foot Westerly, Carolin Court: Cynthia Street to 374- Feet Easterly, Community of East Hemet, Project No. d3-0093; and Valle Vista Library Parking Lot Paving, Community of Valle Vista, Project No. D2-0118 / Certificate Holder is Additional Insured if Required by Written Contract Excluding Workers Compensation

**CERTIFICATE HOLDER****CANCELLATION**

County of Riverside Transportation Department Attn: Contracts/Bidding Unit 3525 14th Street Riverside CA 92501	SHOULD ANY OF THE ABOVE DESCRIBED POLICIES BE CANCELLED BEFORE THE EXPIRATION DATE THEREOF, NOTICE WILL BE DELIVERED IN ACCORDANCE WITH THE POLICY PROVISIONS.  AUTHORIZED REPRESENTATIVE  Maleah Cantrell
--	---

© 1988-2015 ACORD CORPORATION. All rights reserved.

ACORD 25 (2016/03)

The ACORD name and logo are registered marks of ACORD



PO Box 5003  
San Ramon, CA 94583  
Phone: 925.244.7700  
Fax: 925.901-0244  
Email: EPICcerts@epicbrokers.com

**CERTIFICATE HOLDER:**

County of Riverside  
Transportation Department  
Attn: Contracts/Bidding Unit  
3525 14th Street  
Riverside CA 92501

**To:** Whom it may concern  
**Regarding:** Notice of Cancellation  
**Date Issued:** 11/3/2022  
**Named Insured(s):** All American Asphalt  
**Policy Number(s):** DPC100585606  
BAP557108810  
WC593205709  
TUE347483602

---

Should the above described policy be cancelled before the expiration date thereof, we will mail 30 days written notice to the above referenced Certificate Holder; except, 10 days notice for non-payment of premium.

Sincerely,

---

Maleah Cantrell

THIS ENDORSEMENT CHANGES THE POLICY. PLEASE READ IT CAREFULLY.

## ADDITIONAL INSURED – OWNERS, LESSEES OR CONTRACTORS – SCHEDULED PERSON OR ORGANIZATION

This endorsement modifies insurance provided under the following:

COMMERCIAL GENERAL LIABILITY COVERAGE PART

### SCHEDULE

Name Of Additional Insured Person(s) Or Organization(s):	Location(s) Of Covered Operations
Any person or organization where the Named Insured has agreed to add as an additional insured by written contract or agreement, provided the contract or agreement is executed prior to any "occurrence" or offense	Any location where required by written contract or agreement, provided the contract or agreement is executed prior to any "occurrence" or offense.
Information required to complete this Schedule, if not shown above, will be shown in the Declarations.	

**A. Section II – Who Is An Insured** is amended to include as an additional insured the person(s) or organization(s) shown in the Schedule, but only with respect to liability for "bodily injury", "property damage" or "personal and advertising injury" caused, in whole or in part, by:

1. Your acts or omissions; or
2. The acts or omissions of those acting on your behalf;

in the performance of your ongoing operations for the additional insured(s) at the location(s) designated above.

However:

1. The insurance afforded to such additional insured only applies to the extent permitted by law; and
2. If coverage provided to the additional insured is required by a contract or agreement, the insurance afforded to such additional insured will not be

broader than that which you are required by the contract or agreement to provide for such additional insured.

**B.** With respect to the insurance afforded to these additional insureds, the following additional exclusions apply:

This insurance does not apply to "bodily injury" or "property damage" occurring after:

1. All work, including materials, parts or equipment furnished in connection with such work, on the project (other than service, maintenance or repairs) to be performed by or on behalf of the additional insured(s) at the location of the covered operations has been completed; or
2. That portion of "your work" out of which the injury or damage arises has been put to its intended use by any person or organization other than another contractor or subcontractor engaged in

performing operations for a principal as a part of the same project.

- C. With respect to the insurance afforded to these additional insureds, the following is added to **Section III – Limits Of Insurance**:

If coverage provided to the additional insured is required by a contract or agreement, the most we will pay on behalf of the additional insured is the amount of insurance:

1. Required by the contract or agreement; or
2. Available under the applicable Limits of Insurance shown in the Declarations;

whichever is less.

This endorsement shall not increase the applicable Limits of Insurance shown in the Declarations.

All other terms and conditions of this policy remain unchanged.

Endorsement Number:

This endorsement is effective on the inception date of this policy unless otherwise stated herein.

(The information below is required only when this endorsement is issued subsequent to preparation of the policy.)

Policy Number: DPC100585606

Named Insured: All American Asphalt

Endorsement Effective Date: 08/01/2022

REFERENCE:

#22-10 / RE: Girard Street Resurfacing Project, Ramona Bowl Entry Gate to Florida Ave (SH-74; and Acacia Drainage Repair and Resurfacing Project,

580-Feet West of Marlo Court to 225-Feet East of Marlo Court, Community of East Hemet, Project No. C9-0047, D0-0106; and Rosalie Avenue and Caroline

Court Resurfacing Project, Rosalie Avenue: Yale Street to 419-Feet Westerly, Carolin Court: Cynthia Street to 374- Feet Easterly, Community of East

SCHEDULE:

County of Riverside, its Agencies, Special Districts and Departments, their respective director, officers, Board of Supervisors, elected and appointed officials, employees, agents, and representatives; State of California, Department of Transportation, elected or appointed officials, its officers, directors, employees and agents; The City of Hemet, its elected or appointed officials, its officers, directors, employees and agents; Lake Hemet Municipal Water District, its elected or appointed officials, its officers, directors, employees and agents

*Kathy Lopez*



**THIS ENDORSEMENT CHANGES THE POLICY. PLEASE READ IT CAREFULLY.**

**ADDITIONAL INSURED – OWNERS, LESSEES OR CONTRACTORS – COMPLETED OPERATIONS**

This endorsement modifies insurance provided under the following:

COMMERCIAL GENERAL LIABILITY COVERAGE PART  
PRODUCTS/COMPLETED OPERATIONS LIABILITY COVERAGE PART

**SCHEDULE**

Name Of Additional Insured Person(s) Or Organization(s)	Location And Description Of Completed Operations
Any person or organization where the Named Insured has agreed to add as an additional insured by written contract or agreement, provided the contract or agreement is executed prior to any "occurrence" or offense	All locations where required by contract.
Information required to complete this Schedule, if not shown above, will be shown in the Declarations.	

**A. Section II – Who Is An Insured** is amended to include as an additional insured the person(s) or organization(s) shown in the Schedule, but only with respect to liability for "bodily injury" or "property damage" caused, in whole or in part, by "your work" at the location designated and described in the Schedule of this endorsement performed for that additional insured and included in the "products-completed operations hazard".

However:

1. The insurance afforded to such additional insured only applies to the extent permitted by law; and
2. If coverage provided to the additional insured is required by a contract or agreement, the insurance afforded to such additional insured will not be broader than that which you are required by the contract or agreement to provide for such

additional insured.

**B.** With respect to the insurance afforded to these additional insureds, the following is added to **Section III – Limits Of Insurance**:

If coverage provided to the additional insured is required by a contract or agreement, the most we will pay on behalf of the additional insured is the amount of insurance:

1. Required by the contract or agreement; or
2. Available under the applicable Limits of Insurance shown in the Declarations;

whichever is less.

This endorsement shall not increase the applicable Limits of Insurance shown in the Declarations.

All other terms and conditions of this Policy remain unchanged.

Endorsement Number:

This endorsement is effective on the inception date of this policy unless otherwise stated herein.

(The information below is required only when this endorsement is issued subsequent to preparation of the policy.)

Policy Number: DPC100585606

Named Insured: All American Asphalt

Endorsement Effective Date: 08/01/2022

REFERENCE:

#22-10 / RE: Girard Street Resurfacing Project, Ramona Bowl Entry Gate to Florida Ave (SH-74; and Acacia Drainage Repair and Resurfacing Project,

580-Foot West of Marlo Court to 225-Foot East of Marlo Court, Community of East Hemet, Project No. C9-0047, D0-0106; and Rosalie Avenue and Caroline

Court Resurfacing Project, Rosalie Avenue: Yale Street to 419-Foot Westerly, Carolin Court: Cynthia Street to 374- Foot Easterly, Community of East

SCHEDULE:

County of Riverside, its Agencies, Special Districts and Departments, their respective director, officers, Board of Supervisors, elected and appointed officials, employees, agents, and representatives; State of California, Department of Transportation, elected or appointed officials, its officers, directors, employees and agents; The City of Hemet, its elected or appointed officials, its officers, directors, employees and agents; Lake Hemet Municipal Water District, its elected or appointed officials, its officers, directors, employees and agents

*Kathy Lopez*

**THIS ENDORSEMENT CHANGES THE POLICY. PLEASE READ IT CAREFULLY.**

## **PRIMARY AND NONCONTRIBUTORY – OTHER INSURANCE CONDITION**

This endorsement modifies insurance provided under the following:

COMMERCIAL GENERAL LIABILITY COVERAGE PART  
PRODUCTS/COMPLETED OPERATIONS LIABILITY COVERAGE PART

The following is added to the **Other Insurance** Condition and supersedes any provision to the contrary:

### **Primary And Noncontributory Insurance**

This insurance is primary to and will not seek contribution from any other insurance available to an additional insured under your policy provided that:

- (1) The additional insured is a Named Insured under such other insurance; and
- (2) You have agreed in writing in a contract or agreement that this insurance would be primary and would not seek contribution from any other insurance available to the additional insured.

All other terms and conditions of this policy remain unchanged.

REFERENCE:

#22-10 / RE: Girard Street Resurfacing Project, Ramona Bowl Entry Gate to Florida Ave (SH-74; and Acacia Drainage Repair and Resurfacing Project,

580-Feet West of Marlo Court to 225-Feet East of Marlo Court, Community of East Hemet, Project No. C9-0047, D0-0106; and Rosalie Avenue and Caroline

Court Resurfacing Project, Rosalie Avenue: Yale Street to 419-Feet Westerly, Carolin Court: Cynthia Street to 374- Feet Easterly, Community of East

SCHEDULE:

County of Riverside, its Agencies, Special Districts and Departments, their respective director, officers, Board of Supervisors, elected and appointed officials, employees, agents, and representatives; State of California, Department of Transportation, elected or appointed officials, its officers, directors, employees and agents; The City of Hemet, its elected or appointed officials, its officers, directors, employees and agents; Lake Hemet Municipal Water District, its elected or appointed officials, its officers, directors, employees and agents

Endorsement Number:

This endorsement is effective on the inception date of this policy unless otherwise stated herein.

(The information below is required only when this endorsement is issued subsequent to preparation of the policy.)

Policy Number: DPC100585606

Named Insured: All American Asphalt

Endorsement Effective Date: 08/01/2022

*Kathy Lopez*

THIS ENDORSEMENT CHANGES THE POLICY. PLEASE READ IT CAREFULLY.

## WAIVER OF TRANSFER OF RIGHTS OF RECOVERY AGAINST OTHERS TO US

This endorsement modifies insurance provided under the following:

COMMERCIAL GENERAL LIABILITY COVERAGE PART  
PRODUCTS/COMPLETED OPERATIONS LIABILITY COVERAGE PART

### SCHEDULE

**Name Of Person Or Organization:**

Any person or organization where the waiver of our right to recover is permitted by law and is required by written contract or agreement, provided the contract or agreement is executed prior to any occurrence or offense

Information required to complete this Schedule, if not shown above, will be shown in the Declarations.

The following is added to Paragraph 8. **Transfer Of Rights Of Recovery Against Others To Us** of **Section IV – Conditions**:

We waive any right of recovery we may have against the person or organization shown in the Schedule above because of payments we make. All other terms and conditions of this policy remain unchanged.

Endorsement Number:

This endorsement is effective on the inception date of this policy unless otherwise stated herein.

(The information below is required only when this endorsement is issued subsequent to preparation of the policy.)

Policy Number: DPC100585606

Named Insured: All American Asphalt

Endorsement Effective Date: 08/01/2022

for injury or damage arising out of your ongoing operations or "your work" done under a contract with that person or organization and included in the "products-completed operations hazard". This waiver applies only to the person or organization shown in the Schedule above.

REFERENCE:

#22-10 / RE: Girard Street Resurfacing Project, Ramona Bowl Entry Gate to Florida Ave (SH-74; and Acacia Drainage Repair and Resurfacing Project,

580-Feet West of Marlo Court to 225-Feet East of Marlo Court, Community of East Hemet, Project No. C9-0047, D0-0106; and Rosalie Avenue and Caroline

Court Resurfacing Project, Rosalie Avenue: Yale Street to 419-Feet Westerly, Carolin Court: Cynthia Street to 374- Feet Easterly, Community of East

SCHEDULE:

County of Riverside, its Agencies, Special Districts and Departments, their respective director, officers, Board of Supervisors, elected and appointed officials, employees, agents, and representatives; State of California, Department of Transportation, elected or appointed officials, its officers, directors, employees and agents; The City of Hemet, its elected or appointed officials, its officers, directors, employees and agents; Lake Hemet Municipal Water District, its elected or appointed officials, its officers, directors, employees and agents

*Kathy Lopez*



POLICY NUMBER: BAP557108810

COMMERCIAL AUTO  
CA 20 48 10 13

THIS ENDORSEMENT CHANGES THE POLICY. PLEASE READ IT CAREFULLY.

## DESIGNATED INSURED FOR COVERED AUTOS LIABILITY COVERAGE

This endorsement modifies insurance provided under the following:

AUTO DEALERS COVERAGE FORM  
BUSINESS AUTO COVERAGE FORM  
MOTOR CARRIER COVERAGE FORM

With respect to coverage provided by this endorsement, the provisions of the Coverage Form apply unless modified by this endorsement.

This endorsement identifies person(s) or organization(s) who are "insureds" for Covered Autos Liability Coverage under the Who Is An Insured provision of the Coverage Form. This endorsement does not alter coverage provided in the Coverage Form.

This endorsement changes the policy effective on the inception date of the policy unless another date is indicated below.

**Named Insured:** All American Asphalt

**Endorsement Effective Date:** 08/01/2022

### SCHEDULE

**Name Of Person(s) Or Organization(s):**

ANY PERSON OR ORGANIZATION TO WHOM OR WHICH YOU ARE REQUIRED TO PROVIDE ADDITIONAL INSURED STATUS ON A PRIMARY, NON-CONTRIBUTORY BASIS, IN A WRITTEN CONTRACT OR WRITTEN AGREEMENT EXECUTED PRIOR TO LOSS, EXCEPT WHERE SUCH CONTRACT OR AGREEMENT IS PROHIBITED BY LAW.

Information required to complete this Schedule, if not shown above, will be shown in the Declarations.

Each person or organization shown in the Schedule is an "insured" for Covered Autos Liability Coverage, but only to the extent that person or organization qualifies as an "insured" under the Who Is An Insured provision contained in Paragraph **A.1.** of Section **II** – Covered Autos Liability Coverage in the Business Auto and Motor Carrier Coverage Forms and Paragraph **D.2.** of Section **I** – Covered Autos Coverages of the Auto Dealers Coverage Form.

**SCHEDULE:**

County of Riverside, its Agencies, Special Districts and Departments, their respective director, officers, Board of Supervisors, elected and appointed officials, employees, agents, and representatives; State of California, Department of Transportation, elected or appointed officials, its officers, directors, employees and agents; The City of Hemet, its elected or appointed officials, its officers, directors, employees and agents; Lake Hemet Municipal Water District, its elected or appointed officials, its officers, directors, employees and agents

*Kathy Lopez*

**THIS ENDORSEMENT CHANGES THE POLICY. PLEASE READ IT CAREFULLY.**

**WAIVER OF TRANSFER OF RIGHTS OF RECOVERY  
AGAINST OTHERS TO US (WAIVER OF SUBROGATION)**

This endorsement modifies insurance provided under the following:

- AUTO DEALERS COVERAGE FORM
- BUSINESS AUTO COVERAGE FORM
- MOTOR CARRIER COVERAGE FORM

With respect to coverage provided by this endorsement, the provisions of the Coverage Form apply unless modified by the endorsement.

This endorsement changes the policy effective on the inception date of the policy unless another date is indicated below.

<p><b>Named Insured:</b> All American Asphalt</p> <p><b>Endorsement Effective Date:</b> 08/01/2022</p>
--

**SCHEDULE**

<p><b>Name(s) Of Person(s) Or Organization(s):</b> ALL PERSONS AND/OR ORGANIZATIONS THAT ARE REQUIRED BY WRITTEN CONTRACT OR AGREEMENT WITH THE INSURED, EXECUTED PRIOR TO THE ACCIDENT OR LOSS, THAT WAIVER OF SUBROGATION BE PROVIDED UNDER THIS POLICY</p>
<p>Information required to complete this Schedule, if not shown above, will be shown in the Declarations.</p>

The **Transfer Of Rights Of Recovery Against Others To Us** condition does not apply to the person(s) or organization(s) shown in the Schedule, but only to the extent that subrogation is waived prior to the "accident" or the "loss" under a contract with that person or organization.

SCHEDULE:

County of Riverside, its Agencies, Special Districts and Departments, their respective director, officers, Board of Supervisors, elected and appointed officials, employees, agents, and representatives; State of California, Department of Transportation, elected or appointed officials, its officers, directors, employees and agents; The City of Hemet, its elected or appointed officials, its officers, directors, employees and agents; Lake Hemet Municipal Water District, its elected or appointed officials, its officers, directors, employees and agents

*Kathy Lopez*

### WAIVER OF OUR RIGHT TO RECOVER FROM OTHERS ENDORSEMENT— CALIFORNIA

We have the right to recover our payments from anyone liable for an injury covered by this policy. We will not enforce our right against the person or organization named in the Schedule. (This agreement applies only to the extent that you perform work under a written contract that requires you to obtain this agreement from us.)

You must maintain payroll records accurately segregating the remuneration of your employees while engaged in the work described in the Schedule.

The additional premium for this endorsement shall be 0.00 % of the California workers' compensation premium otherwise due on such remuneration.

**Schedule**

**Person or Organization**

**ALL PERSONS AND/OR ORGANIZATIONS THAT ARE REQUIRED BY WRITTEN CONTRACT OR AGREEMENT WITH THE INSURED, EXECUTED PRIOR TO THE ACCIDENT OR LOSS, THAT WAIVER OF SUBROGATION BE PROVIDED UNDER THIS POLICY FOR WORK PERFORMED BY YOU FOR THAT PERSON AND/OR ORGANIZATION**

**Job Description**

**ALL CA OPERATIONS**

**SCHEDULE:**

County of Riverside, its Agencies, Special Districts and Departments, their respective director, officers, Board of Supervisors, elected and appointed officials, employees, agents, and representatives; State of California, Department of Transportation, elected or appointed officials, its officers, directors, employees and agents; The City of Hemet, its elected or appointed officials, its officers, directors, employees and agents; Lake Hemet Municipal Water District, its elected or appointed officials, its officers, directors, employees and agents

**REFERENCE:**

#22-10 / RE: Girard Street Resurfacing Project, Ramona Bowl Entry Gate to Florida Ave (SH-74; and Acacia Drainage Repair and Resurfacing Project, 580-Foot West of Marlo Court to 225-Foot East of Marlo Court, Community of East Hemet, Project No. C9-0047, D0-0106; and Rosalie Avenue and Caroline

Court Resurfacing Project, Rosalie Avenue: Yale Street to 419-Foot Westerly, Carolin Court: Cynthia Street to 374- Feet Easterly, Community of East

Policy Number: WC593205709

Named Insured: All American Asphalt

Endorsement Effective Date: 08/01/2022

*Kathy Lopez*

Policy No. TUE 3-47-48-36 - 02  
Renewal Of TUE 3-47-48-36 - 01

**EXCESS LIABILITY POLICY DECLARATIONS**

**ITEM 1. NAMED INSURED AND MAILING ADDRESS:**  
ALL AMERICAN ASPHALT  
P.O. BOX 2229  
CORONA, CA 92878

**ITEM 2. POLICY PERIOD:**  
12:01 A.M. Standard Time at the  
mailing address of the Named  
Insured shown at left.  
From 08-01-2022 To 08-01-2023

**IN RETURN FOR PAYMENT OF THE PREMIUM,  
AND SUBJECT TO ALL TERMS OF THIS  
POLICY, WE AGREE WITH YOU TO PROVIDE  
THE INSURANCE AS STATED IN THIS  
POLICY.**

**AGENT'S NAME AND ADDRESS:**  
EDGEWOOD PARTNERS INSURANCE CENTER  
3633 INLAND EMPIRE BOULEVARD  
SUITE 640  
ONTARIO, CA 91764

Insurance is Afforded by Company indicated below:  
GREAT AMERICAN INSURANCE COMPANY  
(A capital stock corporation)

**ITEM 3. POLICY PREMIUM:** \$ **POLICY MINIMUM PREMIUM:** \$  
PREMIUM BASIS ( X ) Flat ( ) Auditable

**ITEM 4. LIMITS OF INSURANCE:**  
The Company's Liability under this policy will not exceed the  
following limit: 100 percent of "loss" excess of Underlying  
Insurance stated in **Item 5.** of the Declarations, but for no  
greater than:  
\$ 10,000,000. Each Occurrence  
\$ 10,000,000. Aggregate Limit (where applicable)

**ITEM 5. SCHEDULE OF UNDERLYING INSURANCE:**

<b>First Underlying Insurance Policy</b>	<b>Applicable Limit</b>
<b>Insurer, Policy No., Policy Period</b>	
SEE ATTACHED GAI6003 SCHEDULE A- SCHEDULE OF UNDERLYING POLICIES	\$ GAI6003 Each Occurrence \$ GAI6003 Aggregate Limit (where applicable)

<b>Other Underlying Insurance (Excess of First Underlying Insurance Policy)</b>	<b>Applicable Limit</b>
N/A	\$ N/A Each Occurrence \$ N/A Aggregate Limit (where applicable)

**ITEM 6. FORMS AND ENDORSEMENTS** applicable to all Coverage Forms and made part  
of this policy at time of issue are listed on the attached Forms and  
Endorsements Schedule, TAU 9997 (Ed. 11/97).

Countersigned \_\_\_\_\_ Date \_\_\_\_\_ By Kathy Lopez \_\_\_\_\_  
Authorized Representative



### EXCESS LIABILITY POLICY

There are provisions in this policy that restrict coverage. Read the entire policy carefully to determine rights, duties and what is and is not covered.

Words and phrases in quotation marks have special meaning and can be found in the **Definitions** Section or the specific policy provision where they appear.

In consideration of the payment of the premium and in reliance upon the statements in the Declarations we agree with you to provide coverage as follows:

### INSURING AGREEMENTS

#### I. COVERAGE

We will pay on behalf of the Insured "loss" in excess of the Underlying Limits of Insurance shown in Item 5. of the Declarations, but only up to an amount not exceeding the Company's Limits of Insurance as shown in Item 4. of the Declarations. Except for the terms, conditions, definitions and exclusions of this policy, the coverage provided by this policy will follow the First Underlying Insurance Policy, as shown in Item 5. of the Declarations.

The inclusion or addition hereunder of more than one Insured shall not operate to increase the Company's Limits of Insurance beyond that set forth in Item 4. of the Declarations.

We will be furnished a complete copy of the First Underlying Insurance Policy described in Item 5. of the Declarations.

#### II. LIMITS OF INSURANCE

**A.** The Limits of Insurance shown in the Declarations and the rules below describe the most we will pay regardless of the number of:

- 1. Insureds;
- 2. claims made or suits brought; or
- 3. Persons or organizations making claims or bringing suits.

**B.** The Limits of Insurance of this policy will apply as follows:

- 1. This policy applies only in excess of the Underlying Limits of Insurance shown in Item 5. of the Declarations.
- 2. The aggregate limit shown in Item 4. of the Declarations is the most we will pay for all "loss" that is subject to an aggregate limit provided by the First Underlying Insurance Policy. The aggregate limit applies separately and in the same manner as the aggregate limits provided by the First Underlying Insurance Policy.
- 3. Subject to **B.2.**, the occurrence limit stated in Item 4. of the Declarations is the most we will pay for all "loss" arising out of any one occurrence to which this policy applies.
- 4. Subject to Paragraphs **B.2.** and **B.3.** above, if the underlying Limits of Insurance stated in Item 5. of the Declarations are reduced or exhausted solely by payment of "loss," such insurance provided by this policy will apply in excess of the reduced Underlying Limits or, if all Underlying Limits are exhausted, will apply as underlying insurance subject to the same terms, conditions, definitions and exclusions of the First Underlying Insurance Policy, except for the terms, conditions, definitions and exclusions of this policy.
- 5. The Limits of Insurance of this policy apply separately to each consecutive annual period and to any remaining pe-

*Kathy Lopez*

**SCHEDULE A - SCHEDULE OF UNDERLYING INSURANCE**

Carrier, Policy Number and Period	Type of Coverage	Limits of Insurance
a) ZURICH AMERICAN INSURANCE COMPANY POL: WC5932057-09 8/1/22 TO 8/1/23	Employers Liability	Bodily Injury By Accident \$ 1,000,000. each accident  Bodily Injury By Disease \$ 1,000,000. policy limit  \$ 1,000,000. each employee
b) ZURICH AMERICAN INSURANCE COMPANY POL: BAP5571088-10 8/1/22 TO 8/1/23	Automobile/Garage <input checked="" type="checkbox"/> Any Automobile <input type="checkbox"/> Owned Automobile Only <input type="checkbox"/> Specifically Designated Automobile <input type="checkbox"/> Hired Automobile <input type="checkbox"/> Non-owned Automobile <input type="checkbox"/> Garage Liability <input checked="" type="checkbox"/> DEFENSE OUTSIDE THE LIMIT  <input type="checkbox"/> Garagekeepers Liability	<input type="checkbox"/> Split Limit Bodily Injury Liability \$ each person \$ each accident Property Damage Liability \$ each accident <input checked="" type="checkbox"/> Combined Single Limit \$ 2,000,000. each accident <input type="checkbox"/> Garage Operations \$ Auto only each accident \$ Other than auto each accident \$ Other than auto aggregate  \$ each location

*Kathy Lopez*

Carrier, Policy Number and Period	Type of Coverage	Limits of Insurance
<p>c) ( )</p> <p style="text-align: center;">OR</p> <p>( X )                      ARCH SPECIALTY                      INSURANCE COMPANY                      POL: DCPC1005856-06                      8/1/22 TO 8/1/23                      EXCESS OF \$150,000                      SIR/AGG APPLIED TO                      THE SIR-\$1MM                      (X) DEFENSE OUTSIDE                      THE LIMIT</p> <p>Retroactive Date</p>	<p>Comprehensive                      General Liability                      including</p> <p>( ) Products-Comple-                      ted Operation                      Liability</p> <p>( ) Broad Form                      Endorsement</p> <p>( )</p> <p>( )</p> <p style="text-align: center;">OR</p> <p>Commercial                      General Liability</p> <p>( X ) Occurrence Form</p> <p>( ) Claims-Made Form</p> <p>( X ) GENERAL AGGREGATE                      APPLIES PER                      PROJECT</p>	<p>( ) Split Limit</p> <p>Bodily Injury Liability</p> <p>\$ each occurrence</p> <p>\$ aggregate</p> <p>Property Damage Liability</p> <p>\$ each occurrence</p> <p>\$ aggregate</p> <p>( ) Combined Single Limit</p> <p>\$ each occurrence</p> <p>\$ aggregate</p> <p style="text-align: center;">OR</p> <p>\$2,000,000. General Aggre-                      gate Limit</p> <p>\$2,000,000. Products-Com-                      pleted Opera-                      tion Aggre-                      gate Limit</p> <p>\$1,000,000. Personal and                      Advertising                      Injury Limit</p> <p>\$1,000,000. Each Occurrence                      Limit</p>
<p>d) ARCH SPECIALTY                      INSURANCE COMPANY                      POL: DCPC1005856-06                      8/1/22 TO 8/1/23</p>	<p>EMPLOYEE BENEFIT                      LIABILITY</p>	<p>\$1,000,000. EACH EMPLOYEE</p> <p>\$1,000,000. AGGREGATE LIMIT</p>

*Kathy Lopez*

## List of Approved Surplus Line Insurers (LASLI)

Please use the "Find" option in the "Edit" menu of your browser to search for a particular company.

List is current as of: July 05, 2022

[A](#) | [B-D](#) | [E-G](#) | [H-L](#) | [M-P](#) | [Q-Z](#)

A

Insurer	Date Approved
Acceptance Casualty Insurance Company (Nebraska)	10/23/2007
Accident Fund General Insurance Company (Michigan)	11/19/2020
Admiral Insurance Company (Delaware)	06/30/1995
Adriatic Insurance Company (North Dakota)	06/30/1995
AIG Specialty Insurance Company (Illinois) (Name changed from Chartis Specialty Insurance Company effective 10/01/2013)	06/30/1995
AIX Specialty Insurance Company (Delaware)	06/05/2009
Allianz Global Corporate & Specialty SE (Germany) (Name Changed from Allianz Global Corporate Specialty AG effective 11/13/2013)	06/16/2004
Allied World National Assurance Company (New Hampshire) (Name changed from Newmarket Underwriters Insurance Company effective 10/03/2007)	12/18/1997
Allied World Surplus Lines Insurance Company (Arkansas) (Name changed from Darwin Select Insurance Company effective 06/03/2014) (Name changed from ULICO Indemnity Company Effective 05/13/2010)	12/22/1995
American Empire Surplus Lines Insurance Company (Delaware) (Domicile changed from Delaware to Ohio effective 02/18/2020)	09/01/1995
American Western Home Insurance Company (Oklahoma)	09/01/1995
Arch Insurance (UK) Limited (U.K.) (Name changed from Arch Insurance Company (Europe) Limited effective 03/18/2019)	10/19/2009
Arch Specialty Insurance Company (Missouri) (Name changed from Rock River Insurance Company effective 08/01/2002) (Domicile changed from Nebraska to Missouri effective 09/30/2014)	09/01/1995
Aspen Insurance UK Limited (U.K.)	12/29/2004
Aspen Specialty Insurance Company (North Dakota) (Name changed from Dakota Specialty Insurance Company, effective 10/22/2003)	03/03/1998
Associated Industries Insurance Company, Inc. (Florida)	01/11/2012
Atain Specialty Insurance Company (Michigan) (Name changed from USF Insurance Company effective 08/25/2011) (Domicile changed from Pennsylvania to Michigan effective 12/31/2007)	09/01/1995



- Company Profile
- Company Search
- Company Search Results
- Company Information
- Old Company Names
- Agent for Service Reference Information
- NAIC Group List
- Lines of Business
- Workers' Compensation Complaint and Request for Action/Appeals Contact Information
- Financial Statements PDF's
  - Annual Statements
  - Quarterly Statements
- Company Complaint
  - Company Performance & Comparison Data
  - Company Enforcement Action
  - Composite Complaints Studies
- Additional Info
  - Find A Company Representative In Your Area
  - View Financial Disclaimer

**COMPANY PROFILE**

**Company Information**

**ZURICH AMERICAN INSURANCE COMPANY**

**1299 ZURICH WAY  
SCHAUMBURG, IL 60196  
800-936-5873**

**Old Company Names**

**Effective Date**

**Agent For Service**

Melissa DeKoven  
2710 Gateway Oaks Drive, Suite 150N  
Sacramento CA 95833-3505

**Reference Information**

NAIC #:	16535
California Company ID #:	4581-5
Date Authorized in California:	01/01/1999
License Status:	UNLIMITED-NORMAL
Company Type:	Property & Casualty
State of Domicile:	NEW YORK

[back to top](#)

**NAIC Group List**

NAIC Group #: **0212** ZURICH INS GRP

**Lines Of Business**

The company is authorized to transact business within these lines of insurance. For an explanation of any of these terms, please refer to the [glossary](#).

- AIRCRAFT
- AUTOMOBILE
- BOILER AND MACHINERY
- BURGLARY
- COMMON CARRIER LIABILITY
- CREDIT
- DISABILITY
- FIRE
- LIABILITY
- MARINE
- MISCELLANEOUS
- PLATE GLASS
- SPRINKLER
- SURETY
- TEAM AND VEHICLE
- WORKERS' COMPENSATION

- Company Profile
- Company Search
- Company Search Results
- Company Information
- Old Company Names
- Agent for Service Reference Information
- NAIC Group List
- Lines of Business
- Workers' Compensation Complaint and Request for Action/Appeals Contact Information

- Financial Statements PDF's
- Annual Statements
- Quarterly Statements
- Company Complaint
- Company Performance & Comparison Data
- Company Enforcement Action
- Composite Complaints Studies
- Additional Info
- Find A Company Representative In Your Area
- View Financial Disclaimer

**COMPANY PROFILE**

**Company Information**

**GREAT AMERICAN INSURANCE COMPANY**  
**301 E. FOURTH STREET**  
**CINCINNATI, OH 45202-4201**  
**800-545-4269**

Old Company Names	Effective Date
AMERICAN CONTINENTAL INSURANCE COMPANY	12/06/1976
MANUFACTURERS & MERCHANTS INDEMNITY CO.	09/05/1956
SELECTIVE INSURANCE COMPANY	06/15/1972

**Agent For Service**

SARAH CLEMENS  
 4640 Admiralty Way, 5th Floor  
 Marina Del Rey CA 90292

**Reference Information**

NAIC #:	16691
California Company ID #:	1301-1
Date Authorized in California:	10/17/1945
License Status:	UNLIMITED-NORMAL
Company Type:	Property & Casualty
State of Domicile:	OHIO

[back to top](#)

**NAIC Group List**

NAIC Group #: **0084** American Financial Grp

**Lines Of Business**

The company is authorized to transact business within these lines of insurance. For an explanation of any of these terms, please refer to the [glossary](#).

- AIRCRAFT
- AUTOMOBILE
- BOILER AND MACHINERY
- BURGLARY
- COMMON CARRIER LIABILITY
- CREDIT
- DISABILITY
- FIRE
- LIABILITY
- MARINE
- MISCELLANEOUS
- PLATE GLASS
- SPRINKLER
- SURETY
- TEAM AND VEHICLE
- WORKERS' COMPENSATION



Mark Lancaster, P.E.  
Director of Transportation

**COUNTY OF RIVERSIDE**  
**TRANSPORTATION AND**  
**LAND MANAGEMENT AGENCY**

Original Negative Declaration/Notice of Determination was routed to County Clerk for printing on.

12/06/22  
Date

Mojahed Salama, P.E.  
Deputy for Transportation/Capital Projects

**Transportation Department**

Russell Williams  
Deputy for Transportation/Planning and Development

**NOTICE OF EXEMPTION**

October 18, 2022

**PROJECT TITLE: Valle Vista Library Parking Lot**

Work Order# ZD20118C Task Code #1530

**PROJECT SPONSOR: County of Riverside Transportation Department**

**PROJECT LOCATION: Community of Valle Vista**

**SUPERVISORIAL DISTRICT: 3**

**PROJECT DESCRIPTION:** The County of Riverside Transportation Department is proposing to resurface an existing parking lot of 0.316 acres for the Valle Vista Library. The proposed work includes pulverizing the existing aggregate base and compacting it, then apply an overlay with Hot Mix Asphalt (HMA). The project also includes installing a retention basin on the west side of the parking lot and a ribbon gutter on the north side to redirect drainage to the proposed retention basin.

The project will also include the following:

- Concrete parking bumpers
- Steel fence posts and gate
- Concrete curb ramp and driveway
- Detectable warning surface

**ENVIRONMENTAL ANALYSIS:**

The proposed project will not acquire right-of-way. Temporary construction easements will not be required for the proposed improvements.

This project is subject to compliance with the Western Riverside County MSHCP. In accordance with Section 7 of the Western Riverside County MSHCP, necessary operation and maintenance along existing roadways are considered a covered activity outside/inside of cell criteria area/conservation areas. This project is considered to be an operation and maintenance; therefore, it is a covered activity under the Western Riverside County MSHCP.

If tree and/or vegetation removal takes place during the migratory bird breeding season (February 15th – August 15th), a preconstruction nesting survey will be conducted pursuant to the Migratory Bird Treaty Act (MBTA).

DEC 6 2022 3.24

**The County of Riverside Transportation Department has found that the above-described project is exempt from the provisions of the California Environmental Quality Act (CEQA), based on the following:**

**Section 15301 (c) – Existing Facilities** – The project proposes to resurface an existing parking lot of 0.316 acres for the Valle Vista Library. The proposed work includes pulverizing the existing aggregate base and compacting it, then applying an overlay with Hot Mix Asphalt (HMA) and installing a retention basin and ribbon gutter. The project in its entirety is consistent with Section 15301(c) because it does not create additional traffic lanes and involves no expansion of use of the existing roadway and associated facilities.

By: David Castro, Associate Transportation Planner

Signed: Jan Bulinski  
Jan Bulinski, Environmental Project Manager





*Mark Lancaster, P.E.  
Director of Transportation*

**COUNTY OF RIVERSIDE**  
**TRANSPORTATION AND**  
**LAND MANAGEMENT AGENCY**

**Transportation Department**

*Mojahed Salama, P.E.  
Deputy for Transportation/Capital  
Projects*

*Russell Williams  
Deputy for Transportation/Planning and  
Development*

DATE: October 18, 2022

TO: Josefina Castillo-Avila, ACR Technician III

FROM: Jan Bulinski, Environmental Project Manager

A handwritten signature in black ink, appearing to read 'JEB', positioned to the right of the 'FROM:' line.

**RE: Valle Vista Library Parking Lot**  
W.O.# ZD20118C Task Code # Z1530

The County of Riverside Transportation Department is requesting that you post the attached Notice of Exemption per County Implementing Resolution No. 82-213, Division 11, Section 205C. Attached you will find an authorization to bill by journal voucher in the amount of \$50.00 for your posting fee.

After posting, please return the document to Mail Stop #2136, Attention: David Castro. If you have any questions, please contact David at [dacastro@rivco.org](mailto:dacastro@rivco.org).

Attachment

cc: file

**COUNTY OF RIVERSIDE CLERK & RECORDER**

**AUTHORIZATION  
TO BILL  
BY JOURNAL VOUCHER**

-TO BE FILLED IN BY SUBMITTING AGENCY-  
537280-20000-3130500000 ZD20118C Z1530

AUTHORIZATION NUMBER: W.O.# ZD20118C, Task Code Z1530

AMOUNT: \$50.00

DATE: October 18, 2022

AGENCY: County of Riverside Transportation Department

THIS AUTHORIZES THE COUNTY CLERK & RECORDER TO ISSUE A VOUCHER FOR PAYMENT OF ALL FILING AND HANDLING FEES FOR THE ACCOMPANYING DOCUMENT(S).

NUMBER OF DOCUMENTS INCLUDED: One (1)

AUTHORIZED BY: Jan Bulinski, Environmental Project Manager

Signature: *Jan Bulinski*

PRESENTED BY: David Castro, Associate Transportation Planner

-TO BE FILLED IN BY COUNTY CLERK-

ACCEPTED BY: -

DATE: -

RECEIPT # (S) -



0 175 350 700 Feet

1 inch = 269 feet  
Orthophotos Flown 2016  
Printed by DaCastro on 10/19/2022

# Valle Vista Library Parking Lot

33.747087, -116.893458



The County of Riverside assumes no warranty or legal responsibility for the information contained on this map. Data and information represented on this map is subject to updates, modifications and may not be complete or appropriate for all purposes. County GIS and other sources should be queried for the most current information. Do not copy or re-use this map.



Source: Esri, Maxar, Earthstar, GeoIntelligence, and Data Scribe Community





Mark Lancaster, P.E.  
Director of Transportation

# COUNTY OF RIVERSIDE TRANSPORTATION AND LAND MANAGEMENT AGENCY

## Transportation Department

Original Negative Declaration/Notice of  
Verification/Initials routed to County  
Clerks for posting on. Mojahed Salama, P.E.  
Deputy for Transportation/Capital  
Projects  
Date Initial

Russell Williams  
Deputy for Transportation/Planning and  
Development

### NOTICE OF EXEMPTION

September 21, 2022

**PROJECT TITLE:** Caroline Ct and Rosalie Ave Resurfacing Project  
Work Order# ZD3-0093C Task Code #Z1530

**PROJECT SPONSOR:** County of Riverside Transportation Department

**PROJECT LOCATION:** Community of East Hemet

**SUPERVISORIAL DISTRICT:** 3rd

**PROJECT DESCRIPTION:** The County of Riverside Transportation Department proposes to resurface approximately 13,850 square feet of Caroline Ct and 13,700 square feet of Rosalie Ave in the East Hemet area of Riverside County. The proposed project includes roadway excavation to the depth of 0.25' and pave 0.25' with asphalt concrete, removing and replacing existing concrete cross gutter and spandrels to solve the water ponding problem. The proposed project will also include adjusting the water valve cover and manhole cover to grade.

**ENVIRONMENTAL ANALYSIS:**

The proposed project will take place within the existing roadway footprint, no additional right-of-way will be required.

This project is subject to compliance with the Western Riverside County MSHCP. In accordance with Section 7 of the Western Riverside County MSHCP, necessary operation and maintenance along existing roadways are considered a covered activity outside/inside of cell criteria area/conservation areas. This project is considered to be an operation and maintenance; therefore, it is a covered activity under the Western Riverside County MSHCP.

If tree and/or vegetation removal takes place during the migratory bird breeding season (February 1 – September 1), a preconstruction nesting survey will be conducted pursuant to the Migratory Bird Treaty Act (MBTA).

**The County of Riverside Transportation Department has found that the above-described project is exempt from the provisions of the California Environmental Quality Act (CEQA), based on the following:**

DEC 6 2022 3.24



**Section 15301 (c) – Existing Facilities** – The project proposes to resurface approximately 13,850 square feet of Caroline Ct and 13,700 square feet of Rosalie Ave in the East Hemet area of Riverside County. The project in its entirety is consistent with Section 15301(c) because it does not create additional traffic lanes and involves no expansion of use of the existing roadway and associated facilities.

By: David Castro, Associate Transportation Planner

Signed: *Jan Bulinski*  
Jan Bulinski, Environmental Project Manager



Mark Lancaster, P.E.  
Director of Transportation

**COUNTY OF RIVERSIDE**  
**TRANSPORTATION AND**  
**LAND MANAGEMENT AGENCY**

**Transportation Department**

Mojahed Salama, P.E.  
Deputy for Transportation/Capital  
Projects

Russell Williams  
Deputy for Transportation/Planning and  
Development

DATE: September 8, 2022

TO: Josefina Castillo-Avila, ACR Technician III

FROM: Jan Bulinski, Environmental Project Manager *JB*

RE: **Caroline Ct and Rosalie Ave Resurfacing**  
W.O.#ZD30093C Task Code # Z1530

The County of Riverside Transportation Department is requesting that you post the attached Notice of Exemption per County Implementing Resolution No. 82-213, Division 11, Section 205C. Attached you will find an authorization to bill by journal voucher in the amount of \$50.00 for your posting fee.

After posting, please return the document to Mail Stop #2136, Attention: David Castro. If you have any questions, please contact David at [dacastro@rivco.org](mailto:dacastro@rivco.org).

Attachment

cc: file

**COUNTY OF RIVERSIDE CLERK & RECORDER**

**AUTHORIZATION  
TO BILL  
BY JOURNAL VOUCHER**

-TO BE FILLED IN BY SUBMITTING AGENCY-  
537280-20000-3130500000 ZD3-0093C Z1530

AUTHORIZATION NUMBER: W.O.#ZD3-0093C, Task Code Z1530

AMOUNT: \$50.00

DATE: September 8, 2022

AGENCY: County of Riverside Transportation Department

THIS AUTHORIZES THE COUNTY CLERK & RECORDER TO ISSUE A VOUCHER FOR PAYMENT OF ALL FILING AND HANDLING FEES FOR THE ACCOMPANYING DOCUMENT(S).

NUMBER OF DOCUMENTS INCLUDED: One (1)

AUTHORIZED BY: Jan Bulinski, Environmental Project Manager

Signature: *Jan Bulinski*

PRESENTED BY: David Castro, Associate Transportation Planner

-TO BE FILLED IN BY COUNTY CLERK-

ACCEPTED BY: -



DATE: -

RECEIPT # (S) -

COUNTY OF RIVERSIDE  
TRANSPORTATION DEPARTMENT

CAROLINE CT. AND ROSALIE AVE.  
RESURFACING PROJECT

W.O.# D3-0093

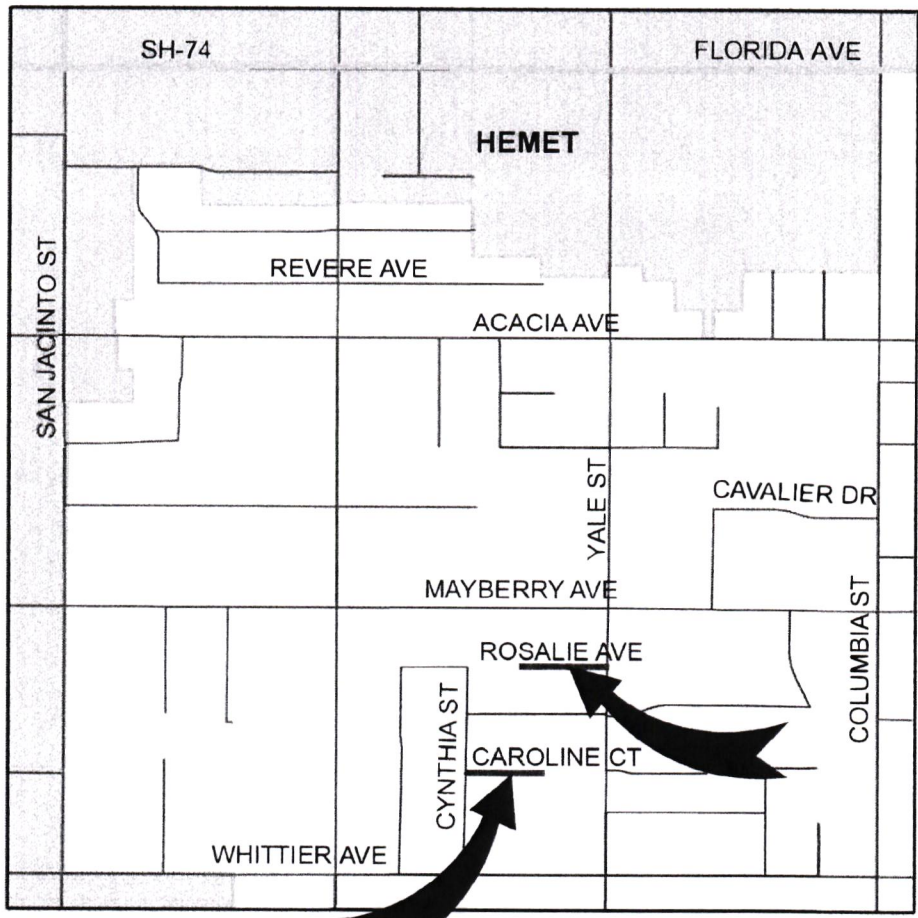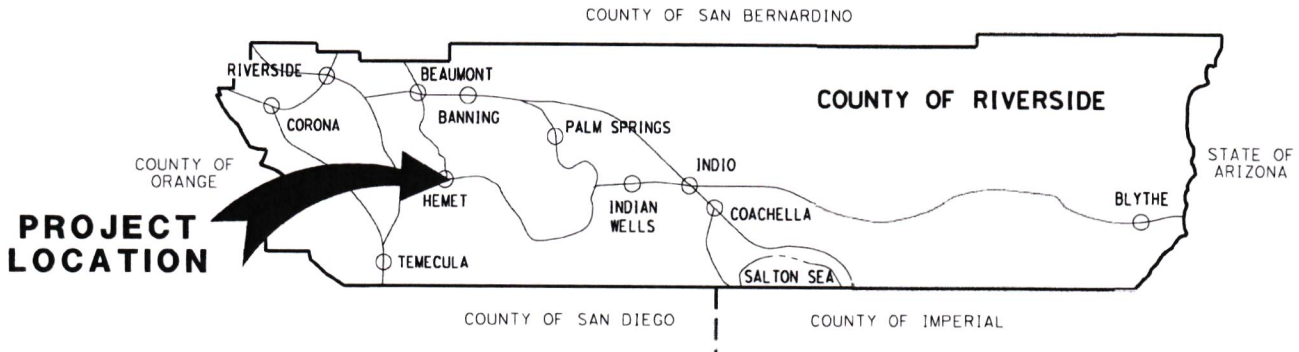

VICINITY MAP







COUNTY OF RIVERSIDE  
TRANSPORTATION DEPARTMENT

CAROLINE CT. AND ROSALIE AVE.  
RESURFACING PROJECT

W.O.# D3-0093

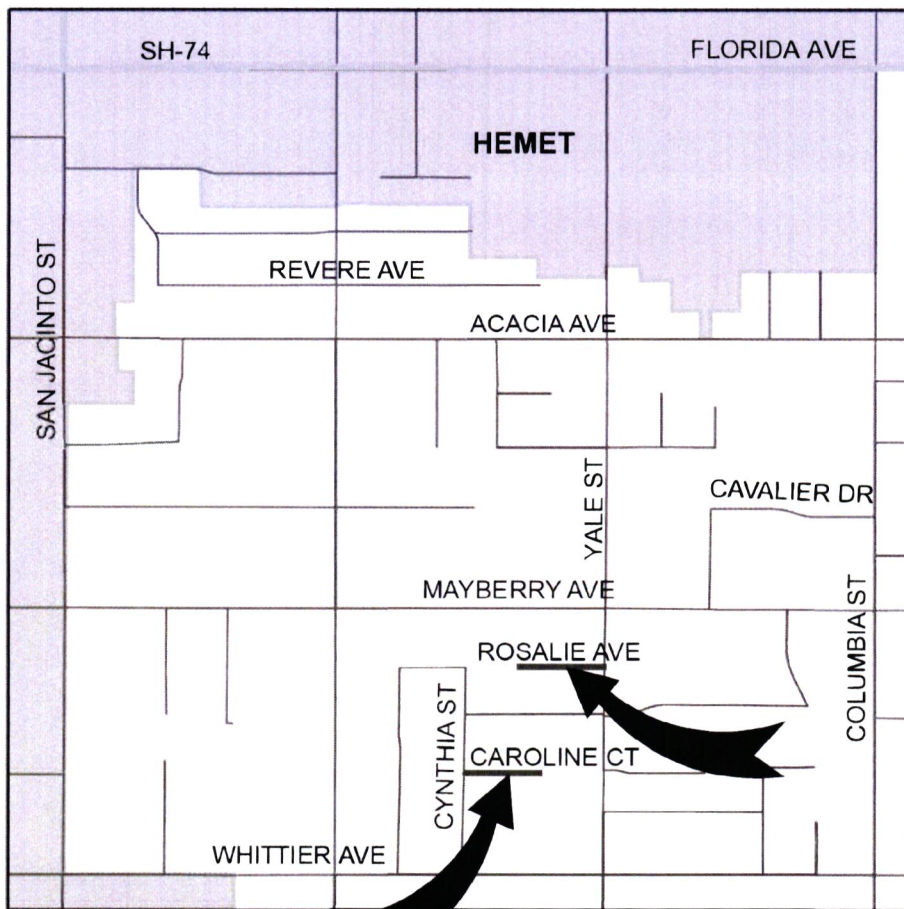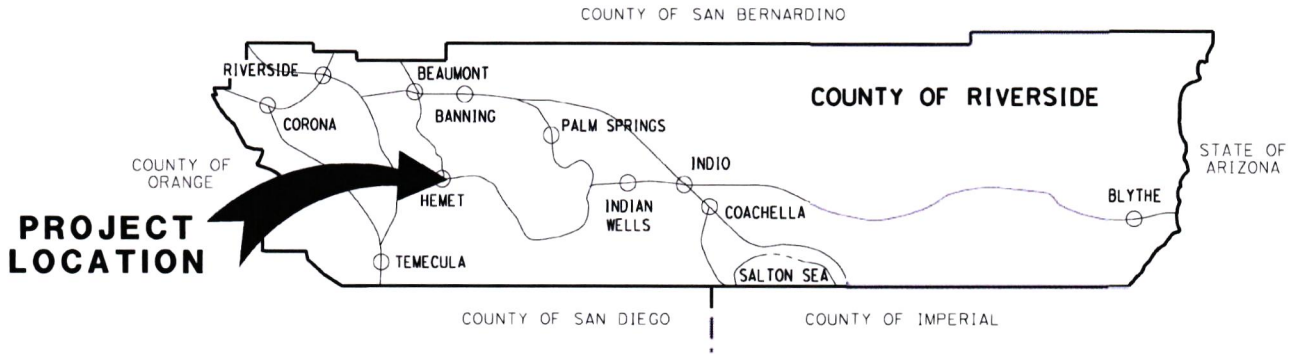

VICINITY MAP



0 175 350 700 Feet  
1 inch = 269 feet  
Orthophotos Flown 2016  
Printed by DaCastro on 10/19/2022

# Valle Vista Library Parking Lot

33.747087, -116.893458



The County of Riverside assumes no warranty or legal responsibility for the information contained on this map. Data and information represented on this map is subject to updates, modifications and may not be complete or appropriate for all purposes. County GIS and other sources should be queried for the most current information. Do not copy or resell this map.



Source: Esri, Maxar, Earthstar Geographics, and the GIS User Community





Mark Lancaster, P.E.  
Director of Transportation

# COUNTY OF RIVERSIDE

## TRANSPORTATION AND LAND MANAGEMENT AGENCY

### Transportation Department

Mojahed Salama, P.E.  
Deputy for  
Transportation/Capital Projects  
Russell Williams  
Deputy for  
Transportation/Planning and

#### ADDENDUM NUMBER 1

Dated October 5, 2022

to the  
Specifications and Contract Documents  
for the construction of

**Girard Street Resurfacing Project**  
**Ramona Bowl Entry Gate to Florida Avenue (SH-74), and**  
**Acacia Avenue Drainage Repair and Resurfacing Project**  
**580-Foot West of Marlo Court to 225-Foot East of Marlo Court**  
**Community of East Hemet**  
**Project No. C9-0047, D0-0106; and**

**Rosalie Avenue and Caroline Court Resurfacing Project**  
**Rosalie Avenue: Yale Street to 419-Foot Westerly**  
**Caroline Court: Cynthia Street to 374-Foot Easterly**  
**Community of East Hemet**  
**Project No. D3-0093; and**

**Valle Vista Library**  
**Parking Lot Paving**  
**Community of Valle Vista**  
**Project No. D2-0118**

**Bids Due: Wednesday, October 12, 2022; 2:00 p.m.**  
14<sup>th</sup> Street Transportation Annex  
3525 14<sup>th</sup> Street; Riverside, CA 92501  
(951) 955-6780

This Addendum is issued pursuant to the Instructions to Bidders, Item No. 8, of the Contract Documents for the reference project. This Addendum is issued as a supplement to the specification and special provisions for the referenced project. The revisions to the specifications shall become a part of the Contract Documents, and each bidder shall acknowledge receipt thereof on the Bid (Proposal). Bidders are directed to sign this addendum as acknowledged and attach the signed addendum to the contractor's submitted proposal.

Note: During the advertisement period of this project, this document and attachments (if any) are available upon request at the office of the Transportation Department, and are available as a free download at the Transportation Department's website:

<http://rctlma.org/trans/Contractors-Corner/Notices-Inviting-Bids>

3525 14<sup>th</sup> Street · Riverside, CA 92501 · (951) 955-6800  
FAX (951) 955-3164

DEC 6 2022 3.24

ADDENDUM No. 1, Page 1 of 35

**MODIFICATIONS / CLARIFICATIONS TO THE PLANS:**

**Item 1: Incorporation of Additional Work, Project Name and Bid Bond Template Update.**

The Valle Vista Library Parking Lot Paving in the Community of Valle Vista, and the Rosalie Avenue and Caroline Court Resurfacing Project in the Community of East Hemet are hereby incorporated to the Girard Street Resurfacing Project and the Acacia Avenue Drainage Repair and Resurfacing Projects.

Additional items of work, plans, special provisions and modifications to other bidding documents are provided by this addendum to clarify requirements of the Valle Vista Library Parking Lot Paving, and the Rosalie Avenue and Caroline Court Resurfacing Projects.

Refer to all Bidding Documents / Contract Documents. Whenever and wherever in the Contract Documents the project name is used, it shall be understood to mean and refer to:

**Girard Street Resurfacing Project**  
**Ramona Bowl Entry Gate to Florida Avenue (SH-74), and**  
**Acacia Avenue Drainage Repair and Resurfacing Project**  
**580-Foot West of Marlo Court to 225-Foot East of Marlo Court**  
**Community of East Hemet**  
**Project No. C9-0047, D0-0106; and**  
**Rosalie Avenue and Caroline Court Resurfacing Project**  
**Rosalie Avenue: Yale Street to 419-Foot Westerly**  
**Caroline Court: Cynthia Street to 374-Foot Easterly**  
**Community of East Hemet**  
**Project No. D3-0093; and**  
**Valle Vista Library Parking Lot Paving**  
**Community of Valle Vista**  
**Project No. D2-0118**

**Bid Bond**

Refer to "Bid Bond" template on page B12. Delete and replace page B12 with revised page B12 attached herewith as **Attachment "A"**.

Contractors are reminded that the basis of the selection of the lowest bid will be the lowest responsive and responsible bid for the sum of all Bid Schedules . Bid Bond Amount is **10%** of the total bid amount.

**Item 2: Revised Proposal**

Refer to "Proposal" pages B2-B5. Delete and replace "Proposal" (pages B2-B5) with "Proposal (Revised)" attached herewith as **Attachment "B"**.

**Note: Revisions made to the proposal by Addendum No. 1 are written with blue font and blue numbers in Attachment "B"**.

- a. The following bid item has been added:  
Item 43.A, FUNDING AWARENESS SIGN



Addendum No. 1

Girard Street Resurfacing Project, and Acacia Avenue Drainage Repair and Resurfacing Project, Community of East Hemet; and Rosalie Avenue and Caroline Court Resurfacing Project, Community of East Hemet; and Valle Vista Library Parking Lot Paving, Community of Valle Vista  
Project No. C9-0047, D0-0106, D2-0118, D3-0093  
October 5, 2022  
Page 3 of 20

---

- b. The following bid schedules are incorporated in the contract and made part hereby:
- BASE BID SCHEDULE 3 - Rosalie Avenue and Caroline Court Resurfacing Project,
  - ALTERNATIVE BID SCHEDULE 4 - Lake Hemet Municipal Water District Manhole Adjustments for Rosalie Ave and Caroline Court, and
  - BASE BID SCHEDULE 4 - Valle Vista Library Parking Lot Paving
- c. Designation of LIKE BID items and their sequence number has been updated. The following bid items are designated as "Like Bid Items" and may be found in Base Bid Schedules 1, 2, 3 and/or 4; and/or in Alternate Bid Schedules 1 and 4:

<u>Like Item No.</u>	<u>Applies to Bid Items No.</u>	<u>Description</u>
1	7, 49, 66, 84, 94	ROADWAY EXCAVATION
2	10, 50	CEMENT (CEMENT STABILIZED SOIL)
3	11, 51	CEMENT STABILIZED SOIL
4	12, 68	ASPHALT CONCRETE OVERSIDE DRAIN (CRS 306)
5	13, 52, 69, 95	PLACE ASPHALT CONCRETE DIKE (CRS 212) (6")
6	15, 53	ASPHALT CONCRETE DRIVEWAY
7	16, 54, 70, 85, 96	HOT MIX ASPHALT (TYPE A)
8	18, 71	PLACE HOT MIX ASPHALT DIKE (TYPE E)
9	23, 55, 88	ADJUST MANHOLE [LHMWD]
10	24, 86	MINOR CONCRETE (CURB AND GUTTER) (CRS 200)
11	25, 79	MINOR CONCRETE (CROSS GUTTER WITH SPLASH AREA) (CRS 210)
12	26, 56	MINOR CONCRETE (CURB RAMP) (CRS 403 - CASE B)
13	27, 87	MINOR CONCRETE (CROSS-GUTTER AND SPANDREL)
14	28, 57	MINOR CONCRETE (CURB AND GUTTER)
15	32, 101	MINOR CONCRETE (CURB RAMP)
16	35, 58	PAVEMENT MARKER (RETROREFLECTIVE)
17	38, 107	ROADSIDE SIGN - ONE POST
18	40, 108	PAINT TRAFFIC STRIPE (2-COAT)
19	43.A, 106	FUNDING AWARENESS SIGN

NOTE: Like bid items shall have the same unit bid price. See Instructions to Bidders, Section 16 "Like Bid Items", on page A9; corrections will apply if Like Bid items cost discrepancies are submitted.

**Item 3: Project Description**

Refer to Section 00-1.01, "Project Description," on page 1 of the special provisions. The following paragraphs are added at the end of Section 00-1.01:

**Rosalie Avenue and Caroline Court Resurfacing Project**

In general, this project consists of resurfacing approximately 13,700 square feet of pavement on Rosalie Avenue and 13,850 square feet on Caroline Court in the community of East Hemet.

Both Rosalie Avenue and Caroline Court are cul-de-sac roads with a width of 31 feet and 36 feet, respectively. Both roads have curb and gutter along their entire segments of roadway. The proposed project will include removing 0.25' of the existing pavement and placing back 0.25' Hot Mix Asphalt.

The proposed project will also include but is not limited to:

- Reconstruction of concrete cross gutter and spandrel
- Reconstruction of concrete curb and gutter
- Utility manholes adjustments
- Any other work as may be required

**Valle Vista Library Parking Lot Paving**

In general, this project consists of parking lot construction for the Valle Vista Public Library located at 25757 Fairview Avenue, Hemet, CA 92544. The proposed improvements include pulverizing existing aggregate base material and underlying material to a depth of 0.50', grading to required elevations and compacting it in place, followed by a 0.25' course of Hot Mix Asphalt.

The proposed project also will include but is not limited to:

- Removing and re-installing existing parking bumpers
- Installing new parking bumpers
- Removing existing fence and metal posts
- Installing new steel railing fence
- Installing (2) 12-foot wide steel railing swing gates
- Construction of concrete ribbon gutter, curb ramp and driveway
- Placement of asphalt concrete dike
- Construction of retention basin, rock lined swale and energy dissipator
- Any other work as may be required

**Item 4: Notice to Bidders**

Refer to "Notice to Bidders" on page v of the Specifications and Contract Documents book.

- The following Engineering Estimate ranges are added:

Engineering Estimate:	\$ 80,000 - \$ 93,000	(Base Bid Schedule 3)
	\$ 2,700 - \$ 3,150	(Alternative Bid Schedule 4)
	\$ 114,000 - \$ 132,500	(Base Bid Schedule 4)

**Item 5: Time of Completion**

Refer to Section 00-1.03 "Time of Completion," on page 2 of the special provisions. The following paragraphs are added at the end of Section 00-1.03 and are made a part hereby:

**For Rosalie Avenue and Caroline Court Resurfacing Project**

For Rosalie Avenue and Caroline Court Resurfacing Project, the County will issue a separate Notice to Proceed (NTP) with construction.

The Contractor shall diligently prosecute the work to completion before the expiration of **10 working days** from the date stated in the "Notice to Proceed".

**For Valle Vista Library Parking Lot Paving**

The Contractor shall diligently prosecute the work to completion before the expiration of **10 working days** from the date stated in the "Notice to Proceed".

**Concurrent Workings Days**

The 10 working days permitted for the construction of Rosalie Avenue and Caroline Court Resurfacing Project and Valle Vista Library Parking Lot respectively, shall be performed within the 50 working days permitted for the construction of Girard Street Resurfacing Project.

**Item 6: Progress Payment Restrictions**

Refer to Section 00-1.08 "Progress Payment Restrictions," on pages 4 and 5 of the special provisions.

- The following payment restrictions are added and made a part hereby:

**Rosalie Avenue and Caroline Court Resurfacing Project**

A. Dust Abatement	\$ 1,000.00
B. Develop Water Supply	\$ 1,000.00
C. Traffic Control System	\$ 2,000.00

**Valle Vista Library Parking Lot Paving**

A. Dust Abatement	\$ 5,000.00
B. Develop Water Supply	\$ 2,500.00
C. Traffic Control System	\$ 5,000.00
D. Clearing and Grubbing	\$ 5,000.00



**Item 7: Work Sequencing / Order of Work**

Refer to Section 10-1.02, "Work Sequencing / Order of Work," on pages 16 and 17 of the special provisions. The following paragraphs are added to Section 10-1.02 and are made a part hereby:

Girard Street Resurfacing Construction

For Girard Street Resurfacing, construction shall start at the Ramona Bowl Entry Gate. The contractor must start construction at the southern limit of the Girard Street Resurfacing project (Ramona Bowl Entry Gate) and progress construction towards the north end of the project (Florida Avenue (SH-74)).

Roadway Excavation Constraints

Attention is directed to "Roadway Excavation" section of the Special Provisions regarding roadway excavation activities. The contractor shall limit the amount of Roadway Excavation work to the amount that can be completed at one-week time before paving. Contractor shall only excavate roadway segments that can get completed, including performing Cement Stabilized Cement treatment and first lift of Hot Mix Asphalt paving, by the end of any work week (on Friday).

Cement Stabilized Cement

Attention is directed to "Cement Stabilized Soil" of these Special Provisions regarding work procedure. Monday through Thursday, the contractor shall excavate and perform Cement Stabilization using the specified cure methods. All cement treated areas shall receive the first lift of HMA by Friday of the same week. No cement treated areas shall be left unpaved over a weekend and/or holidays.

**Item 8: Construction Project Funding Signs**

Refer to Section 12-2, "Construction Project Funding Signs", on page 18 of the Special Provisions. The following special provisions are added at the end of Section 12-2 and are made a part hereby:

**For Girard Street Resurfacing Project**

The Contractor must furnish and install Two (2) Construction Project Funding Sign (4' X 8').

**Valle Vista Library Parking Lot Paving**

The Contractor must furnish and install One (1) Construction Project Funding Sign (4' X 8').

**Design**

A reference exhibit displaying the text and colors of the sign will be provided to the Contractor prior to construction. The Contractor shall submit a copy of the final sign design for approval by the Engineer prior to fabrication. After initial approval from Engineer, the Contractor shall submit the final sign design in the form of an editable picture file.

**Installation**

The signs shall be installed at locations to be determined by the Engineer, within or near the project limits, in accordance with the relevant requirements of Section 56-4 of the Standard Specifications and the appropriate details of Standard Plans RS1 through RS4 for two post installation of signs, and as directed by the Engineer.

**Removal**

At the completion of the project, the signs will become property of the County. When directed by the Engineer, the Contractor shall remove all hardware from the signs. Posts and hardware shall become the property of the Contractor. The Contractor shall deliver and off-load the signs to the address listed below or as directed by the Engineer:



County of Riverside Transportation Department  
Hemet Maintenance Yard  
595 N. Juanita Street  
Hemet, CA 92543  
Tel: 951-658-5234  
Hours 7:00 a.m. – 3:00 p.m., Monday-Thursday

**Payment**

For Girard Street Resurfacing Project and for Valle Vista Library Parking Lot Paving, full compensation for furnishing all labor, materials, tools, equipment, incidentals and for doing all the work including sign installation, transportation, maintenance, removal, delivery, excavation and backfill as specified in the Standard Specification and these Special Provisions shall be considered as included in the contract unit price paid per each for Funding Awareness Sign and no additional compensation will be allowed therefor.

**Item 9: Maintaining Traffic**

Refer to Section 12-4, "Maintaining Traffic", on pages 19 and 20 of the Special Provisions. The following paragraphs are added after the third paragraph in Section 12-4:

**Road Closures**

Full road closures are permitted during working hours only and must be re-opened to local traffic at the end of every shift. The Contractor is responsible for producing a Traffic Detour plan for the closure in accordance with the special provisions and as approved by the Engineer. Full compensation for developing and implementing Traffic Detour plans shall be considered as included in the contract price paid per lump sum for Traffic Control System and no additional compensation will be allowed therefor.

If a closure is not reopened to public traffic by the specified time, work shall be suspended. No further closures are to be made until the Engineer has accepted a work plan submitted by the Contractor that will ensure that future closures will be reopened to public traffic at the specified time. The Engineer will have two (2) business days to accept or reject the Contractor's proposed work plan. The Contractor will not be entitled to compensation for the suspension of work resulting from the late reopening of closures.

For each 15-minute interval, or fraction thereof past the time specified to reopen the closure, the Department will deduct **\$250.00** per interval from moneys due or that may become due the Contractor under the contract.

**Item 10: Water Pollution Control (SANTA ANA RIVER REGION)**

Refer to Section 13-3, "Stormwater Pollution Prevention Plan," on pages 23 through 29 of the special provisions. Delete the second paragraph in Section 13-3.01(A), "General", and replace it with the following paragraph:

Contractor shall prepare and provide one Storm Water Pollution Prevention Plan (SWPPP) that includes all schedules of work (**Girard Street Resurfacing Project, Acacia Avenue Drainage Repair and Resurfacing Project, Rosalie Avenue and Caroline Court Resurfacing Project, and Valle Vista Library Parking Lot Paving**).

**Item 11: Roadway Excavation**

Refer to Section 19-2, "Roadway Excavation," on page 34 of the special provisions.

The following paragraph is added to Section 19-2, "Roadway Excavation," and is made a part hereby:

**For Girard Street Resurfacing Project**

The contractor shall limit the amount of Roadway Excavation work to the amount that can be completed at one-week time before paving. Contractor shall only excavate roadway segments that can get completed, including performing Cement Stabilized Cement treatment and Hot Mix Asphalt paving, by the end of any work week (on Friday).

The following items are added to the list of activities included in Roadway Excavation and are made a part hereby:

- Removal of ground aggregate base and underlying material as needed to meet the required elevations of the Valle Vista Library Parking Lot
- Excavation and removal of existing material to grade and construct retention basin, earthen swale and energy dissipator of the Valley Vista Parking Lot project

**Item 12: Cement Stabilized Soil**

Refer to Section 24-3, "Cement Stabilized Soil", on pages 37 through 41 of the special provisions.

- Delete the paragraph in 24-3.01D(2)(a), "General", and replace it with the following:

**24-3.01D(2)(a) General**

The Contractor submits a mix design for approval and performs the quality control testing specified in section 24-3.01D(2)(e) of these Special Provisions.

- Delete the paragraph in 24-3.03H(1), "General", and replace it with the following:

**24-3.03H(1) General**

Perform moisture curing during working hours and asphalt emulsion curing during non-working hours. During working hours, water must be applied to the CSS to keep the surface damp. During non-working hours, asphaltic emulsion with sand cover must be used to open the CSS surface to traffic.

- Delete the paragraph in 24-3.03H(2), "Water Cure", and replace it with the following:

**24-3.03H(2) Water Cure**

Keep the surface continuously damp for the entire work shift, after which an asphaltic emulsion with sand cover must be applied or a pavement layer is placed. During curing, only traffic necessary for access to residences and businesses will be allowed to drive on the CSS. If the CSS surface is to be opened to public traffic, use the curing method specified in section 24-3.03H(3).

- Delete the first paragraph in 24-3.03H(3), "Asphalt Emulsion with Sand Cover", and replace it with the following:



**24-3.03H(3) Asphalt Emulsion with Sand Cover**

Apply a coat of diluted asphaltic emulsion with sand cover to the finished CSS surface before opening to traffic. Use this method for no longer than 72 hours, after which a pavement layer must be placed. The emulsion cure must be checked regularly to assure surface coverage and protection of the CSS is maintained. Re-apply the asphalt emulsion and sand cover when directed by the Engineer.

- Delete the first paragraph in 24-3.04, "Micro-Cracking", and replace it with the following:

**24-3.04 Micro-Cracking**

Micro-cracking is the process of generating minute subsurface cracks in the CSS. If either water cure and/or asphalt emulsion cure is used for curing, micro-cracking must be performed on the CSS before placing pavement layers.

- Delete the last paragraph in 24-3.05, "Payment", and replace it with the following:

Full compensation, for conforming to the requirements of this article including all labor, equipment, materials (other than cement), mix design, quality control sampling and testing, test strip, curing including asphaltic emulsion and sand and re-application, micro-cracking, and incidentals, shall be considered as included in the contract price paid per square yard for Cement Stabilized Soil and no additional compensation will be allowed therefor.

**Item 13: Grinding Existing Material in Place for the Valle Vista Library Parking Lot**

The following the special provisions are added and are made a part hereby:

**30 RECLAIMED PAVEMENTS**

**30-2 PULVERIZED ROAD**

**Add to Section 30-2 PULVERIZED ROADBED**

**GRINDING EXISTING MATERIAL IN PLACE FOR THE VALLE VISTA LIBRARY PARKING LOT**

**30-2.01 GENERAL**

The Contractor shall pulverize the existing material (aggregate base and underlying material) at the Valle Vista Library Parking Lot to the depths as shown on the plans or as directed by the Engineer to pass a one inch screen. However up to five (5) percent of the material may be retained on the one inch screen, provided that the oversized material is not large enough to adversely affect the stability and hamper the shaping and compacting operation.

The excess of the pulverized material and any material in excess of five (5) percent not passing the one inch screen shall be removed and disposed of outside of the right of way as provided in Section 00-1.14, "Disposal of Excess Excavation Materials" of these Special Provisions.

**Utilize Excavated Material for Fill**

The Contractor shall stockpile and utilize aggregate base material and underlying material obtained from the roadway excavation and excess pulverized material of the parking lot to fill any areas in the pulverized segment of the parking lot. Excess material will become the property

of the Contractor and will be disposed of as provided in Section 00-1.14, Disposal of Excess Excavation or Materials, of these Special Provisions.

The Contractor shall grind the excavated aggregate base and underlying material to such sizes as specified in Section 30-2.02, Materials, and install ground material in conformance with Section 30-2, Pulverized Roadbed (Grinding Existing Material In Place), of these Special Provisions.

Excavated and/or ground material shall be stockpiled in a location approved by the Engineer.

Full compensation for excavating, loading, hauling, depositing, grinding, stockpiling, spreading, and compacting the fill material in place, within the parking lot as specified, shall be considered as included in the contract prices paid per cubic yard for Roadway Excavation; and per square yard for Grinding Asphalt Concrete in Place [ Existing Material ] of the Valle Vista Library Parking Lot Paving schedule of work. It shall also include furnishing all labor material, tools, equipment, and incidentals, and for doing all the work involved in obtaining and placing fill material, complete in place and as shown on the plans and as specified in these specification and special provisions and as directed by the Engineer and no additional compensation will be allowed therefor.

**30-2.02 MATERIALS**

The material shall be of such sizes that the percentage composition by weight of materials shall conform to the following grading using Test Method Calif. 202.

<u>Sieve Size</u>	<u>Percent Passing Sieve</u>
1 inch	95-100
3/4 inch	85-100
No. 4	40-65
No. 30	10-30
No. 200	2-9

Material not conforming to the above grading may be used, subject to other tests as prescribed by the Materials Engineer.

**30-2.03 CONSTRUCTION**

The pulverized material shall be stock piled if necessary, and placed as shown on the plans, graded to a smooth even ride and compacted (95 percent minimum) in conformance with Section 26-1.03E, Compacting, of the Standard Specifications.

The finished surface must be free from segregation, tearing, and scarring, and have a uniform surface texture throughout the work limits.

Maintain the pulverized parking lot surface free of ruts, bumps, indentations, raveling, and segregation. Repair damaged pulverized surfaces with minor HMA.

**30-2.04 PAYMENT**

The contract unit bid price paid per square yard for Grinding Asphalt Concrete in Place [Existing Material] shall include full compensation for furnishing all labor, tools, materials, equipment including cold planing the existing aggregate base material as directed by the Engineer and no additional compensation will be allowed therefor



**Item 14: 3" Crushed Rock – Valle Vista Library Parking Lot**

The following the special provisions are added and are made a part hereby:

**Add to Section 72-4 Small-Rock Slope Protection:**

**SMALL-ROCK SLOPE PROTECTION:**

Small-rock slope protection shall be placed or constructed in conformance with the provisions in Section 72, "Slope Protection," and 72-4, Small-Rock Slope Protection, of the Standard Specifications, the energy dissipator and earthen swale construction details shown on the Valle Vista Library Parking Lot plans, these special provisions, and as directed by the Engineer.

Small-Rock Slope Protection used in this project shall be:

3-Inch Crushed Rock

Rock slope protection fabric shall be installed prior to the installation or Small-RSP.

Rock slope protection fabric shall be nonwoven type fabric, Type 8.

Rock slope protection fabric shall conform to the applicable portions of Section 72, "Slope Protection", and Section 96-1.02I, "Rock Slope Protection Fabric" of the Standard Specifications and these special provisions.

**Payment**

Full compensation for furnishing and installing all Rock Slope Protection Fabric shall be considered as included in the contract price paid per cubic yard, for Small-Rock Slope Protection and no additional compensation will be allowed therefor.

The unit price paid per cubic yard for Small-Rock Slope Protection [3" Crushed Rock] shall include full compensation for furnishing all labor, materials (including rock slope protection fabric), tools, equipment and incidentals, and for doing all work involved in constructing the rock slope protection, complete in place, including any excavation and backfill necessary for placing rock slope protection.

**Item 15: Minor Concrete Items – Valle Vista Library Parking Lot**

Refer to Section 73-1.01, "General", on page 65 of the special provisions.

• Delete the first two paragraphs in Section 73-1.01, "General", and replace them with the following:

Minor Concrete Items to be constructed are:

Curb Ramps, Curb and Gutter, Cross-Gutter and Spandrels, Cross-Gutter with Splash Area, Driveway Approach, Driveway, Sidewalk, Ribbon Gutter, and Commercial Driveway.

• Delete the fourth paragraph in Section 73-1.01, "General", and replace it with the following:

The cementitious material content of concrete must be at least 505 pounds per cubic yard for:

Curb Ramps, Curb and Gutter, Driveway Approaches, Driveway, Sidewalk, Ribbon Gutter, and Commercial Driveway

- Refer to Section 73-1.04, "Payment", on pages 66 and 67 of the special provisions.  
Delete Section 73-1.04, "Payment", and replace it with the following:

**Replace Section 73-1.04 Payment:**

Payment:

The contract unit bid prices paid per each for Minor Concrete (Curb Ramp) and Minor Concrete (Curb Ramp) (CRS 403 – Case B); per linear foot for Minor Concrete (Curb and Gutter) and Minor Concrete (Gutter) [Ribbon Gutter]; and per square foot for Minor Concrete (Driveway Approach), Minor Concrete (Cross-Gutter and Spandrel), Minor Concrete (Driveway), Minor Concrete (Sidewalk), Minor Concrete (Cross Gutter with Splash Area) and Minor Concrete (Commercial Driveway) (CRS 207A); shall include full compensation for furnishing all labor, equipment, materials and tools, and incidentals, and for doing all the work involved in the concrete structures construction including the grading and the removal of any obstacles within the areas of proposed concrete items of work, excavation, backfill, the reconstruction of Curb and Gutter and Sidewalk adjacent to reconstructed Curb Ramps for the purpose of tying-in to existing Curb and Gutter and Sidewalk, the furnishing and placing of expansion joints, furnishing and placing reinforcement steel bars, the replacement and adjustment of traffic signal pull boxes to grade, complete in place as shown on the plans, as specified in the Standard Specifications and these Special Provisions, and as directed by the Engineer and no additional compensation will be allowed therefor.

Full compensation for furnishing, installing and adjusting new pull boxes in curb ramps including furnishing all labor, materials, tools, equipment, and incidentals, for doing all the work shall be considered as included in the contract price paid per each for Minor Concrete (Curb Ramp) and no additional compensation will be allowed therefor.

**Item 16: Detectable Warning Surfaces (Truncated Domes)**

Refer to Section 73-1.02B, "Detectable Warning Surfaces (Truncated Domes)", on pages 65 and 66 of the Special Provisions. The following the paragraph is added to the "Payment" section at the end of Section 73-1.02B and are made a part hereby:

**For Existing Ramps at Valle Vista Library Parking Lot:**

Full compensation for Detectable Warning Surfaces (Truncated Dome Panels) shall be paid per square foot, and shall include full compensation for furnishing all labor, materials, tools, equipment and incidentals for doing all work involved in installing detectable warning surface complete in place, as shown on the plans, as specified in the Standard Specifications, these Special Provisions, and as directed by the Engineer, and no additional payment will be made therefor.



**Item 17: Cross-Gutter And Spandrel, and Cross-Gutter With Splash Area Construction with Rapid Strength Concrete**

Refer to Section 73-5, "Cross-Gutter And Spandrel, and Cross-Gutter With Splash Area Construction With Rapid Strength Concrete", on pages 67 through 73 of the special provisions.

- Delete items 1 and 2 in 73-5.01(C), "Rapid Strength Concrete", on page 67, and replace them with the following:
  1. opening age strengths of at least 3,250 psi for compressive strength and at least 400 psi for modulus of rupture
  2. a minimum 28-day compressive strength of 5,000 psi
  
- Delete the last seven paragraphs on page 68 and replace them with the following:

At least 10 days prior to use, the Contractor shall submit a mix design for RSC that shall include the following:

1. Compressive strength test results at age of break (6, 8, 10, 12, and 24 hours), at 3 days, at 7 days, and at 28 days
2. Opening age in hours
3. 28-day compressive strength
4. Proposed aggregate gradings
5. Mix proportions of hydraulic cement and aggregate
6. Types and amounts of chemical admixtures
7. Maximum time allowed between batching RSC and placing roadway pavement
7. Range of ambient temperatures over which the mix design is effective (18° F maximum range).
8. Final set time of the concrete
9. Any special instructions or conditions, including but not limited to, water temperature requirements

The Contractor shall submit a mix designed for a maximum ambient temperature range of 18° F. The Contractor shall develop and furnish compressive strength equivalent to modulus of rupture development data for the proposed mix design. Compressive strength equivalent to modulus of rupture development data may be developed from laboratory prepared samples. The testing ages for compressive strength equivalent to modulus of rupture development data shall include the ages of break specified to determine the opening age strength.

Concrete pavement penetration requirements in 90-1.02G(6), "Quantity of Water and Penetration or Slump" of the Standard Specifications shall not apply to RSC.

RSC pavement shall develop a minimum equivalent compressive strength to modulus of rupture of 3,250 pounds per square inch at opening age and at least 3,600 pounds per square inch in 3 days after placement. Equivalent compressive strength to modulus of rupture shall be determined by averaging results from 3 cylinder specimens tested in conformance with the requirements in California Test 521. The Contractor shall develop a compressive strength-age relationship using the following procedures:

1. Prepare specimens under CT 521
2. Calculate the average results of 3 cylinders at ages 6, 8, 10, 12, and 24 hours
3. Plot the average compressive strength as a function of age
4. Draw a logarithmic best-fit curve with a R<sup>2</sup> value of at least 0.90



The compressive-age strength relationship shall not be used to estimate compressive strength for acceptance of RSC.

- Delete Section 73-5.01(N), "Noncompliant Cross-Gutters and Spandrels, And Cross-Gutter With Splash Area", on page 73, and replace it with the following:

**73-5.01(N) NONCOMPLIANT CROSS-GUTTERS AND SPANDRELS, AND CROSS-GUTTER WITH SPLASH AREA**

RSC cross-gutters and spandrels, and cross-gutters with splash area shall be replaced, at Contractor's expense, when any of the following condition exists:

1. One or more full-depth cracks
2. Concrete raveling
3. Noncompliant compressive strength

If the compressive strength at opening age is 3,250 pounds per square inch (psi) or greater and the compressive strength at 7 days is 4,000 psi or greater, the RSC cross-gutters and spandrels, and cross-gutters with splash area may remain in place. The following deduction shall apply when the following condition exists:

1. RSC cross-gutters and spandrels, and cross-gutters with splash area with compressive strength of 3,250 psi or greater at opening age and 7-day compressive strength of 3,450 psi or greater but less than 3,600 psi will be paid for at 90 percent of the contract price per square foot.
2. RSC cross-gutters and spandrels, and cross-gutters with splash area with compressive strength of 3,250 psi or greater at opening age and 7-day compressive strength of 3,600 psi or greater but less than 4,000 psi will be paid for at 95 percent of the contract price per square foot.
3. RSC cross-gutters and spandrels, and cross-gutters with splash area with compressive strength of less than 3,250 psi at opening age will be removed and replaced at the Contractor's expense with RSC conforming to the requirements of these Special Provisions.

- Delete the first paragraph of Section 73-5.02, "Payment", on page 73, and replace it with the following:

The contract price paid per square foot for Minor Concrete (Cross-Gutter and Spandrel), and Minor Concrete (Cross-Gutter with Splash Area) shall include full compensation for furnishing all labor, materials (including cement in the amount specified), mix design including fabrication of cylinder specimens, tools, equipment, and incidentals, and for doing all the work involved in constructing the rapid strength concrete Cross-Gutters and Spandrels, and Cross-Gutters with Splash Area, complete in place, as shown on the plans, and as specified in these specifications and the special provisions, and as directed by the Engineer.

**Item 18: Parking Bumpers – Valle Vista Library Parking Lot**

The following the special provisions are added and are made a part hereby:

**78-5 PARKING BUMPERS**

**Add to Section 78-5.01, General:**

**78-5.01 General**

The Contractor shall furnish and install new Parking Bumpers (Precast Concrete) in accordance with Section 78-5, "Parking Bumpers" of the Standard Specifications.

Existing parking bumpers must be removed, stored, protected from damage, and re-installed at the locations shown on the Valle Vista Library Parking Lot plans, in accordance with Section 78-5, "Parking Bumpers", of the Standard Specifications, and as directed by the Engineer. Damaged parking bumpers resulting from Contractor's operations shall be replaced at the Contractor's expense.

New and existing precast parking bumpers shall be anchored and secured in position on at-grade asphalt pavement with two No. 5 epoxy-coated rebar and appropriate epoxy. Dowels shall be commercial quality reinforcing steel or mild steel rods.

Adhesive for anchoring bumpers shall be an epoxy adhesive manufactured for the purpose, similar or equal to the adhesives specified in Section 95-1.02E or 95-1.02F of the Standard Specifications.

**Replace Section 78-5.04, Payment with:**

Payment:

The contract unit price paid per each for Parking Bumper (Precast Concrete) shall include full compensation for furnishing all labor, materials, tools, equipment, and incidentals, and for doing all the work involved in installing new precast concrete parking bumpers, complete in place, as shown on the plans, as specified in the Standard Specifications and these special provisions and as directed by the Engineer.

Full compensation for removing, storing, protecting, and re-installing existing Parking Bumpers in conformance with the requirements of this article, including all labor, equipment, materials and incidentals, shall be considered as included in the contract unit bid prices paid per the various items of work included in the Valle Vista Library Parking Lot Paving project, and no additional compensation will be allowed therefor.

**Item 19: Remove Fence – Valle Vista Library Parking Lot**

The following the special provisions are added and are made a part hereby:

**Add to Section 80-15, Existing Fences:**

**Remove Fence**

Existing fence, where shown on the plans to be removed, including fence post, post footings and anchor blocks, any fence material, shall be removed and properly disposed of in accordance with the applicable provisions of Section 15, Existing Facilities, and Section 80, Fences, of the Standard Specifications, these Special Provisions, and as directed by the Engineer.



Full compensation for backfilling and compacting post holes shall be considered as included in the contract price paid per linear foot for Remove Fence and no additional compensation will be allowed therefor.

**Replace Section 80-15.01D, Payment, with:**

The contract unit price paid per linear foot for Remove Fence shall include full compensation for furnishing all labor, materials, tools, and equipment and for doing all the work involved in removing existing fence, regardless of the type of fence, including any excavation and backfill required, as specified in the Standard Specifications and these Special Provisions, and as directed by the Engineer, and no additional compensation will be allowed therefor.

**Item 20: Steel Railing Fence and Swing Gates – Valle Vista Library Parking Lot**

The following the special provisions are added and are made a part hereby:

**Add to Section 80-15.02, Reconstruct Fences:**

**Install Steel Railing Fence and Swing Gates**

**General**

Steel railing fence and swing gates where shown on the plans to be installed shall be installed in conformance with the applicable provisions in Section 80, "Fences", of the Standard Specifications, these Special Provisions, and as directed by the Engineer.

Steel railing fencing (also known as Tubular Steel Fencing) and gates shall be installed on the Valle Vista Library parking lot perimeter in accordance with these Special Provisions and Valley-Wide Recreation & Parks District (VWR&PD) details and requirements.

Refer to VWR&PD Std. LC-12 for Tubular Steel Fencing and VWR&PD Std. LC-13 for Tubular Steel Gate.

Fence and swing gates height shall match the existing (to be removed) steel fence.

Fencing and swing gates shall be tubular steel with black powder coating. Any proposed alterations must be submitted for approval.

Two 12-foot wide vehicle access swing gates shall be provided for the parking lot entrance. Gates must be designed to swing 180 degrees with pad-lockable cane bolts in both fully open and closed positions.

**Tubular Steel Fencing and Gates**

Steel material for fence and gates panels and posts shall conform to the requirements of ASTM A653/A653M, with a minimum yield strength of 50,000 psi (344 MPa) and a minimum zinc (hot-dip galvanized) coating weight of 0.90 oz/ft<sup>2</sup> (276 g/m<sup>2</sup>), Coating Designation G-90.

Material for fence pickets shall be 3/4" square x 16 Ga. tubing. Picket holes in the rail shall be spaced 4" O.C.

Posts shall be a minimum of 2-1/2" square x 14 Ga. Rails shall be tubular steel with a minimum radius of 1-3/8". Rails shall be installed 4" above final grade.

Pickets, rails and posts shall be pre-cut to specified lengths.



The manufactured panels and posts shall be subjected to inline electrode position coating process consisting of a multi-stage pretreatment/wash (with zinc phosphate), followed by a duplex cathodic electro coat application of an epoxy primer followed by an acrylic topcoat. The minimum cumulative coating thickness of epoxy and acrylic shall be 2 mils (0.058 mm). The color shall be black. Any field welds if required must have one coat of epoxy primer and two coats of exterior enamel. Painting must be guaranteed for 5 years.

Gates shall be fabricated using welded ornamental panel material and gate ends having a 1-3/4" square cross-sectional size. All rail and upright intersections shall be joined by welding. All picket and rail intersections shall also be joined by welding. All welds shall be primed and receive two coats of black enamel paint.

All fence posts shall have a 2" min. standard square cap permanently secured to each post.

Concrete footings shall be 2500 PSI @ 28 days. Footings shall be as indicated within the VWR&PD details.

Unless otherwise approved by the Engineer, where fence is adjacent to a lawn area only, all tubular steel fencing shall have a maintenance concrete mowcurb between each post per VWR&PD details. Footing height shall allow for mow curb form boards to avoid breaking post footings in order to form and pour mowcurb.

**Payment:**

The contract price paid per linear foot for Steel Railing Fence, and per each for 12' Metal Gate shall include full compensation for furnishing all labor, materials, tools, equipment, and incidentals for doing all the work involved in furnishing and installing tubular steel fencing and gates, including concrete footings, excavation and backfill, as shown on the plans, as specified in the Standard Specifications and these special provisions, and as directed by the Engineer, and no additional compensation will be allowed.

**Item 21: Paint Traffic Stripes and Pavement Markings – Valle Vista Library Parking Lot**

Refer to Section 84-2.01, "General", on pages 78 and 79 of the Special Provisions. The following special provisions are added at the end of Section 84-2.01 of the Special Provisions and are made a part hereby:

**Add to Section 84-2.01 General:**

**STRIPE PARKING LOT – Valle Vista Library**

Painting parking lot striping shall conform to the provisions in Sections 84-1, "General" and 84-3, "Painted Traffic Stripes and Pavement Markings" of the Standard Specifications and these Special Provisions and in compliance with American with Disabilities Act.

Traffic striping shall be applied in two coats with airless equipment and shall be performed with striping machine and as directed by Engineer.

Newly painted striping shall be protected from damage by public traffic or other causes until the paint is thoroughly dry. Any newly painted striping which are damaged as a result of the construction, including wheel markings by public traffic and the construction equipment, shall be repainted by the Contractor and any associated removals shall be performed as called for in these Special Provisions.

**Disabled Person Parking Spaces**

Where parking spaces are marked with lines, width measurements of parking spaces and access

aisles shall be made from the centerline of the markings. Exception: Where parking spaces or access aisles are not adjacent to another parking space or access aisle, measurements shall be permitted to include the full width of the line defining the parking space or access aisle.

**Vehicle Spaces** - Car and van parking spaces shall be 18-feet long minimum. Car parking spaces shall be 9-feet wide minimum and van parking spaces shall be 12-feet wide minimum, shall be marked to define the width, and shall have an adjacent access aisle. Exception: Van parking spaces shall be permitted to be 9-feet wide minimum where the access aisle is 8-feet (96-inches) wide minimum.

**Access Aisle** - Access aisles serving parking spaces shall adjoin an accessible route. Two parking spaces shall be permitted to share a common access aisle.

**Width** - Access aisles serving car and van parking spaces shall be 60 inches wide minimum.

**Length** - Access aisles shall extend the full required length of the parking spaces they serve.

**Marking** - Access aisles shall be marked with a blue painted borderline around their perimeter. The area within the blue borderlines shall be marked with hatched lines a maximum of 36 inches on center in a color contrasting with that of the aisle surface, preferably blue or white. The words "NO PARKING" shall be painted on the surface within each access aisle in white letters a minimum of 12 inches in height and located to be visible from the adjacent vehicular way. Access aisle markings may extend beyond the minimum required length.

**Location** - Access aisles shall not overlap the vehicular way. Access aisles shall be permitted to be placed on either side of the parking space except for van parking spaces which shall have access aisles located on the passenger side of the parking spaces.

**Pavement Marking** - Each accessible car and van space shall have surface identification pavement marking.

The parking space shall be marked with an International Symbol of Accessibility in white on a blue background a minimum 36 inches wide by 36 inches high. The centerline of the International Symbol of Accessibility shall be a maximum of 6 inches from the centerline of the parking space, its sides parallel to the length of the parking space and its lower corner at, or lower side aligned with, the end of the parking space length, or the parking space shall be outlined in blue or painted blue and shall be marked with an International Symbol of Accessibility complying with Section a minimum 36 inches wide by 36 inches high in white or a suitable contrasting color. The centerline of the International Symbol of Accessibility shall be a maximum of 6 inches from the centerline of the parking space, its sides parallel to the length of the parking space and its lower corner at, or lower side aligned with, the end of the parking space.

Payment:

For the Valle Vista Library Parking Lot Project, the contract unit price paid per linear foot for Paint Traffic Stripe (2-Coat); and per square foot for Paint Pavement Marking (2-Coat); shall include full Compensation for all labor, materials, tools, equipment, and incidentals, and for doing all the work involved in painting traffic stripes (regardless of the number, widths, and types of individual stripes involved) including white stripes, blue stripes, access aisles (border and hatched lines), NO PARKING lettering, marking (international symbol of accessibility), any necessary cat tracks, dribble lines any layout work, complete in place as specified in the Standard Specifications and these Special Provisions, and as directed by the Engineer.



**Item 22: Supplemental Project Information:** The Department makes the following supplemental project information available:

- Caltrans Encroachment Permit for the Girard Street Resurfacing Project
- Water Quality Management Plan (WQMP) for the Valle Vista Library Parking Lot Project

Supplemental Project Information is available at County of Riverside website during advertisement period:

<http://rctlma.org/trans/Contractors-Corner/Notices-Inviting-Bids>

Although this information represents the latest information available, the County of Riverside Transportation Department does not guarantee the accuracy of this data.

## **MODIFICATIONS / CLARIFICATIONS TO THE PLANS**

### **Item 23: Plan sheet additions**

The following (8) plan sheets are added by **Attachment “C”** and are made a part hereby:

1. 3 plan sheets, Rosalie Avenue and Caroline Court Resurfacing Project
2. 5 plan sheets, Valle Vista Library Parking Lot Paving

**Note:** Added plan sheets are posted on the County website and are available for download during the advertisement period.

<http://rctlma.org/trans/Contractors-Corner/Notices-Inviting-Bids>

## **ATTACHMENTS**

**A – Revised Bid Bond (1 page)**

**B – Revised Proposal (6 pages)**

**C – Added Plan Sheets ( 3 sheets - Rosalie Avenue and Caroline Court Resurfacing Project, 5 sheets - Valle Vista Library Parking Lot Paving )**




Addendum No. 1  
Girard Street Resurfacing Project, and Acacia Avenue Drainage Repair and Resurfacing Project, Community of East Hemet; and  
Rosalie Avenue and Caroline Court Resurfacing Project, Community of East Hemet; and  
Valle Vista Library Parking Lot Paving, Community of Valle Vista  
Project No. C9-0047, D0-0106, D2-0118, D3-0093  
October 5, 2022  
Page 20 of 20

---


This addendum has been prepared under the direction of the following registered Civil Engineer(s):

**Recommended by:**

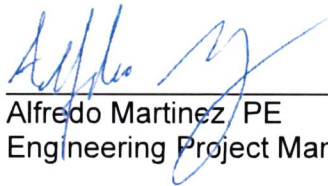  
\_\_\_\_\_  
Alfredo Martinez / PE  
Engineering Project Manager



**Concurrence:**

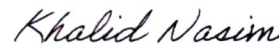  
\_\_\_\_\_  
Khalid Nasim, PE  
Engineering Division Manager

**Acknowledged:** \_\_\_\_\_ **Date:** \_\_\_\_\_  
(Contractor)

JRJ:jjr:rr

Note: Refer to Instruction to Bidders Item No. 8, "Addenda". Submission of all addendum pages and non-bidding document attachments of addendum are not necessary for Bid submittal. Submittal of this acknowledgement page is adequate for Bid reception. Bidders are reminded to list addendum number(s) received on the first page of the Bid form (Proposal).

**Bid Bond**

**Recitals:**

1. \_\_\_\_\_ "Contractor", has submitted his/her Contractor's Proposal to County of Riverside, "County", for the construction of public work for Girard Street Resurfacing Project, Ramona Bowl Entry Gate to Florida Avenue (SH-74), and Acacia Avenue Drainage Repair and Resurfacing Project, 580-Foot West of Marlo Court to 225-Foot East of Marlo Court, Community of East Hemet, Project No. C9-0047, D0-0106; and Rosalie Avenue and Caroline Court Resurfacing Project, Rosalie Avenue: Yale Street to 419-Foot Westerly, Caroline Court: Cynthia Street to 374-Foot Easterly, Community of East Hemet, Project No. D3-0093; and Valle Vista Library Parking Lot Paving, Community of Valle Vista, Project No. D2-0118 in accordance with a Notice Inviting Bids from the County.
2. \_\_\_\_\_ a \_\_\_\_\_ corporation, hereafter called "Surety", is the surety of this bond.

**Agreement:**

We, Contractor as Principal and Surety as Surety, jointly and severally agree and state as follows:

1. The amount of the obligation of this bond is 10% of the amount of the Contractor's Proposal, including bid alternates, and inures to the benefit of County.
2. This Bond is exonerated by (1) County rejecting said Proposal or, in the alternate, (2) if said Proposal is accepted, Contractor executes the Contract and furnishes the Bonds as agreed to in its Proposal, otherwise it remains in full force and effect for the recovery of loss, damage and expense of County resulting from failure of Contractor to act as agreed to in its Proposal. Some types of possible loss, damage and expense are specified in the Contractor's Proposal.
3. Surety, for value received, stipulates and agrees that its obligations hereunder shall in no way be impaired or affected by any extension of time within which County may accept the Proposal and waives notice of any such extension.
4. This Bond is binding on our heirs, executors, administrators, successors and assigns.

Dated: \_\_\_\_\_

Signatures:

\_\_\_\_\_

By: \_\_\_\_\_ By: \_\_\_\_\_

Title: Attorney in Fact "Surety" Title: \_\_\_\_\_ "Contractor"

STATE OF \_\_\_\_\_ } ss. SURETY'S ACKNOWLEDGEMENT  
COUNTY \_\_\_\_\_ }  
OF \_\_\_\_\_ }

On \_\_\_\_\_ before me, \_\_\_\_\_ personally appeared, \_\_\_\_\_ known to me, or proved to me on the basis of satisfactory evidence, to be the person whose name is subscribed to the within instrument and acknowledged to me that he/she executed the same in his/her authorized capacities, and that by his/her signature on the instrument the person, or the entity upon behalf of which the person acted, executed the instrument.

WITNESS my hand and official seal.

\_\_\_\_\_  
Signature of Notary Public

Notary Public (Seal)

Note: This Bond must be executed by both Contractor and Surety with corporate seal affixed. All signatures must be notarized. (Attach acknowledgements).

**Girard Street Resurfacing Project**  
**Ramona Bowl Entry Gate to Florida Avenue (SH-74), and**

**Acacia Avenue Drainage Repair and Resurfacing Project**  
**580-Foot West of Marlo Court to 225-Foot East of Marlo Court**

**Community of East Hemet**  
**Project No. C9-0047, D0-0106; and**

**Rosalie Avenue and Caroline Court Resurfacing Project**

**Rosalie Avenue: Yale Street to 419-Foot Westerly**  
**Caroline Court: Cynthia Street to 374-Foot Easterly**  
**Community of East Hemet**  
**Project No. D3-0093; and**

**Valle Vista Library Parking Lot Paving**  
**Community of Valle Vista**

**REVISED PROPOSAL**

ITEM No.	ITEM CODE	ITEM	Like Bid Item*	UNIT	ESTIMATED QUANTITY	ITEM PRICE (IN FIGURES)	TOTAL (IN FIGURES)
<b>BASE BID SCHEDULE 1 - Girard Street Resurfacing Project</b>							
1	066100	DUST ABATEMENT		LS	1		
2	100100	DEVELOP WATER SUPPLY		LS	1		
3	120100	TRAFFIC CONTROL SYSTEM		LS	1		
4	130300	PREPARE STORM WATER POLLUTION PREVENTION PLAN		LS	1		
5	170103	CLEARING AND GRUBBING		LS	1		
6	011503	UNDER SIDEWALK DRAIN CAST IN PLACE (CRS 309)		EA	1		
7	190101 (F)	ROADWAY EXCAVATION	Like 1	CY	6,894		
8	202027	RELOCATE WATER METER		EA	8		
9	205033	GRAVEL MULCH		SQFT	252		
10	240200	CEMENT (CEMENT STABILIZED SOIL)	Like 2	TON	535		
11	240300	CEMENT STABILIZED SOIL	Like 3	SQYD	44,737		
12	013902	ASPHALT CONCRETE OVERSIDE DRAIN (CRS 306)	Like 4	EA	1		
13	013903	PLACE ASPHALT CONCRETE DIKE (CRS 212) (6")	Like 5	LF	1,114		
14	013905	ASPHALT CONCRETE (DRIVEWAY APPROACH WITH ASPHALT CONCRETE DIKE) (CRS 206)		SQFT	1,167		
15	013908	ASPHALT CONCRETE DRIVEWAY	Like 6	SQFT	11,476		
16	390132	HOT MIX ASPHALT (TYPE A)	Like 7	TON	14,156		
17	394075	PLACE HOT MIX ASPHALT DIKE (TYPE D)		LF	5,087		
18	394076	PLACE HOT MIX ASPHALT DIKE (TYPE E)	Like 8	LF	305		
19	394077	PLACE HOT MIX ASPHALT DIKE (TYPE F)		LF	431		
20	710128	REMOVE STORM DRAIN		LF	97		
21	710150	REMOVE INLET		EA	2		

ADDENDUM No. 1, Page 22 of 35



**REVISED PROPOSAL**

ITEM No.	ITEM CODE	ITEM	Like Bid Item*	UNIT	ESTIMATED QUANTITY	ITEM PRICE (IN FIGURES)	TOTAL (IN FIGURES)
<b>BASE BID SCHEDULE 1 - Girard Street Resurfacing Project (continued)</b>							
22	710200	ADJUST MANHOLE [RCFCD]		EA	1		
23	710200	ADJUST MANHOLE [LHMWD]	Like 9	EA	23		
24	017304	MINOR CONCRETE (CURB AND GUTTER) (CRS 200)	Like 10	LF	2,433		
25	017313	MINOR CONCRETE (CROSS GUTTER WITH SPLASH AREA) (CRS 210)	Like 11	SQFT	12,820		
26	017316	MINOR CONCRETE (CURB RAMP) (CRS 403 - CASE B)	Like 12	EA	2		
27	017317	MINOR CONCRETE (CROSS-GUTTER AND SPANDREL)	Like 13	SQFT	8,787		
28	731504	MINOR CONCRETE (CURB AND GUTTER)	Like 14	LF	159		
29	731516	MINOR CONCRETE (DRIVEWAY) [(CRS 213)]		SQFT	4,681		
30	731516	MINOR CONCRETE (DRIVEWAY)		SQFT	498		
31	731521	MINOR CONCRETE (SIDEWALK)		SQFT	2,413		
32	731623	MINOR CONCRETE (CURB RAMP)	Like 15	EA	5		
33	782120	RELOCATE MAILBOX		EA	10		
34	800310	CHAIN LINK FENCE (TYPE CL-3.5)		LF	181		
35	810230 (F)	PAVEMENT MARKER (RETROREFLECTIVE)	Like 16	EA	843		
36	820130	OBJECT MARKER		EA	1		
37	820410	SALVAGE ROADSIDE SIGN		EA	41		
38	820840	ROADSIDE SIGN - ONE POST	Like 17	EA	41		
39	840519 (F)	THERMOPLASTIC CROSSWALK AND PAVEMENT MARKING		SQFT	2,174		
40	840656 (F)	PAINT TRAFFIC STRIPE (2-COAT)	Like 18	LF	17,695		
41	846020 (F)	REMOVE PAINTED TRAFFIC STRIPE		LF	55		
42	870400	SIGNAL AND LIGHTING SYSTEM [ACACIA AVE]		LS	1		
43	010602	MISCELLANEOUS WORK (AS DIRECTED)		FA	1	<b>260,000.00</b>	<b>260,000.00</b>
43.A	015602	FUNDING AWARENESS SIGN	Like 19	EA	2		

ADDENDUM No. 1, Page 23 of 35

BASE BID SCH. 1  
TOTAL: \_\_\_\_\_ \$ \_\_\_\_\_  
ITEMS 1 - 43.A "WORDS"

\* NOTE: See Instructions to Bidders, Section 16 "Like Bid Items", on page A9; corrections will apply if Like Bid items cost discrepancies are submitted.

**REVISED PROPOSAL**

ITEM No.	ITEM CODE	ITEM	Like Bid Item*	UNIT	ESTIMATED QUANTITY	ITEM PRICE (IN FIGURES)	TOTAL (IN FIGURES)
<b>ALTERNATIVE BID SCHEDULE 1 - City of Hemet (City Limit to Florida Ave)</b>							
44	066100	DUST ABATEMENT		LS	1		
45	100100	DEVELOP WATER SUPPLY		LS	1		
46	120100	TRAFFIC CONTROL SYSTEM		LS	1		
47	130300	PREPARE STORM WATER POLLUTION PREVENTION PLAN		LS	1		
48	170103	CLEARING AND GRUBBING		LS	1		
49	190101(F)	ROADWAY EXCAVATION	Like 1	CY	569		
50	240200	CEMENT (CEMENT STABILIZED SOIL)	Like 2	TON	51		
51	240300	CEMENT STABILIZED SOIL	Like 3	SQYD	4,269		
52	013903	PLACE ASPHALT CONCRETE DIKE (CRS 212) (6")	Like 5	LF	10		
53	013908	ASPHALT CONCRETE DRIVEWAY	Like 6	SQFT	436		
54	390132	HOT MIX ASPHALT (TYPE A)	Like 7	TON	1,261		
55	710200	ADJUST MANHOLE [LHMWD]	Like 9	EA	2		
56	017316	MINOR CONCRETE (CURB RAMP) (CRS 403 - CASE B)	Like 12	EA	2		
57	731504	MINOR CONCRETE (CURB AND GUTTER)	Like 14	LF	22		
58	810230 (F)	PAVEMENT MARKER (RETROREFLECTIVE)	Like 16	EA	81		

ADDENDUM No. 1, Page 24 of 35

ALT. BID SCH. 1  
TOTAL: \_\_\_\_\_ \$ \_\_\_\_\_  
ITEMS 44 - 58 "WORDS"

\* NOTE: See Instructions to Bidders, Section 16 "Like Bid Items", on page A9; corrections will apply if Like Bid items cost discrepancies are submitted.

**ALTERNATIVE BID SCHEDULE 2 - Frontier Communications Manhole Adjustments**

59	710200	ADJUST MANHOLE [FRONTIER]		EA	1		
----	--------	---------------------------	--	----	---	--	--

ALT. BID SCH. 2  
TOTAL: \_\_\_\_\_ \$ \_\_\_\_\_  
ITEM 59 "WORDS"

**ALTERNATIVE BID SCHEDULE 3 - EMWD Manhole Adjustments**

60	710200	ADJUST MANHOLE [EMWD]		EA	3		
----	--------	-----------------------	--	----	---	--	--

ALT. BID SCH. 3  
TOTAL: \_\_\_\_\_ \$ \_\_\_\_\_  
ITEM 60 "WORDS"

**REVISED PROPOSAL**

ITEM No.	ITEM CODE	ITEM	Like Bid Item*	UNIT	ESTIMATED QUANTITY	ITEM PRICE (IN FIGURES)	TOTAL (IN FIGURES)
<b>BASE BID SCHEDULE 2 - Acacia Avenue Drainage Repair and Resurfacing</b>							
61	066100	DUST ABATEMENT		LS	1		
62	100100	DEVELOP WATER SUPPLY		LS	1		
63	120100	TRAFFIC CONTROL SYSTEM		LS	1		
64	170103	CLEARING AND GRUBBING		LS	1		
65	398200	COLD PLANE ASPHALT CONCRETE PAVEMENT		SQYD	1,119		
66	190101 (F)	ROADWAY EXCAVATION	Like 1	CY	625		
67	260203	CLASS 2 AGGREGATE BASE		CY	274		
68	013902	ASPHALT CONCRETE OVERSIDE DRAIN (CRS 306)	Like 4	EA	1		
69	013903	PLACE ASPHALT CONCRETE DIKE (CRS 212) (6")	Like 5	LF	85		
70	390132	HOT MIX ASPHALT (TYPE A)	Like 7	TON	500		
71	394076	PLACE HOT MIX ASPHALT DIKE (TYPE E)	Like 8	LF	607		
72	015101	CONCRETE (COLLAR) (RCFC&WCDS M803)		EA	1		
73	510092	STRUCTURAL CONCRETE, HEADWALL		EA	1		
74	641107	18" PLASTIC PIPE [HDPE, INCLUDES FITTINGS]		LF	490		
75	641113	24" PLASTIC PIPE [HDPE, INCLUDES FITTINGS]		LF	13		
76	707117	36" PRECAST CONCRETE PIPE INLET		LF	2		
77	017101	MANHOLE (RCFC&WCDS MH 251)		EA	1		
78	723095	ROCK SLOPE PROTECTION (20 lb, Class I, METHOD B) [ENERGY DISSIPATOR]		EA	1		
79	017313	MINOR CONCRETE (CROSS GUTTER WITH SPLASH AREA) (CRS 210)	Like 11	SQFT	583		
80	010602	MISCELLANEOUS WORK (AS DIRECTED)		FA	1	<b>25,000.00</b>	<b>25,000.00</b>

ADDENDUM No. 1, Page 25 of 35

BASE BID SCH. 2

TOTAL: \_\_\_\_\_ \$ \_\_\_\_\_

ITEMS 61 - 80 "WORDS"

\* NOTE: See Instructions to Bidders, Section 16 "Like Bid Items", on page A9; corrections will apply if Like Bid items cost discrepancies are submitted.



**REVISED PROPOSAL**

ITEM No.	ITEM CODE	ITEM	Like Bid Item*	UNIT	ESTIMATED QUANTITY	ITEM PRICE (IN FIGURES)	TOTAL (IN FIGURES)
<b>BASE BID SCHEDULE 3 - Rosalie Avenue and Caroline Court Resurfacing Project</b>							
81	066100	DUST ABATEMENT		LS	1		
82	120100	TRAFFIC CONTROL SYSTEM		LS	1		
83	100100	DEVELOP WATER SUPPLY		LS	1		
84	190101 (F)	ROADWAY EXCAVATION	Like 1	CY	260		
85	390132	HOT MIX ASPHALT (TYPE A)	Like 7	TON	517		
86	017304	MINOR CONCRETE (CURB AND GUTTER) (CRS 200)	Like 10	LF	20		
87	017317	MINOR CONCRETE (CROSS-GUTTER AND SPANDREL)	Like 13	SQFT	760		

BASE BID SCH. 3  
TOTAL: \_\_\_\_\_ \$ \_\_\_\_\_  
ITEMS 81 - 87 "WORDS"

\* NOTE: See Instructions to Bidders, Section 16 "Like Bid Items", on page A9; corrections will apply if Like Bid items cost discrepancies are submitted.

**ALTERNATIVE BID SCHEDULE 4 - Lake Hemet Municipal Water District Manhole Adjustments for Rosalie Avenue and Caroline Court**

88	710200	ADJUST MANHOLE [LHMWD]	Like 9	EA	3		
----	--------	------------------------	--------	----	---	--	--

ALT. BID SCH. 4  
TOTAL: \_\_\_\_\_ \$ \_\_\_\_\_  
ITEM 88 "WORDS"

**BASE BID SCHEDULE 4 - Valle Vista Library Parking Lot Paving**

89	066100	DUST ABATEMENT		LS	1		
90	100100	DEVELOP WATER SUPPLY		LS	1		
91	120100	TRAFFIC CONTROL SYSTEM		LS	1		
92	170103	CLEARING AND GRUBBING		LS	1		
93	011505	GRINDING ASPHALT CONCRETE IN PLACE [ EXISTING MATERIAL ]		SQYD	1,234		
94	190101 (F)	ROADWAY EXCAVATION	Like 1	CY	6		
95	013903	PLACE ASPHALT CONCRETE DIKE (CRS 212) (6")	Like 5	LF	221		
96	390132	HOT MIX ASPHALT (TYPE A)	Like 7	TON	245		
97	720110	SMALL-ROCK SLOPE PROTECTION [3" CRUSHED ROCK]		CY	2		

ADDENDUM No. 1, Page 26 of 35

**REVISED PROPOSAL**

ITEM No.	ITEM CODE	ITEM	Like Bid Item*	UNIT	ESTIMATED QUANTITY	ITEM PRICE (IN FIGURES)	TOTAL (IN FIGURES)
<b>BASE BID SCHEDULE 4 - Valle Vista Library Parking Lot Paving (continued)</b>							
98	017312	MINOR CONCRETE (COMMERCIAL DRIVEWAY) (CRS 207A)		SQFT	748		
99	730040	MINOR CONCRETE (GUTTER) [RIBBON GUTTER]		LF	75		
100	730070	DETECTABLE WARNING SURFACE		SQFT	15		
101	731623	MINOR CONCRETE (CURB RAMP)	Like 15	EA	1		
102	780500	PARKING BUMPER (PRECAST CONCRETE)		EA	2		
103	018002	STEEL RAILING FENCE		LF	311		
104	801360	12' METAL GATE		EA	2		
105	803020	REMOVE FENCE		LF	360		
106	015602	FUNDING AWARENESS SIGN	Like 19	EA	1		
107	820840	ROADSIDE SIGN - ONE POST	Like 17	EA	1		
108	840656 (F)	PAINT TRAFFIC STRIPE (2-COAT)	Like 18	LF	662		
109	840666	PAINT PAVEMENT MARKING (2-COAT)		SQFT	25		
110	010602	MISCELLANEOUS WORK (AS DIRECTED)		FA	1	<b>10,000.00</b>	<b>10,000.00</b>

BASE BID SCH. 4  
TOTAL: \_\_\_\_\_ \$ \_\_\_\_\_  
ITEMS 89 - 110 "WORDS"

\* NOTE: See Instructions to Bidders, Section 16 "Like Bid Items", on page A9; corrections will apply if Like Bid items cost discrepancies are submitted.

**BASE BID SCH. 1 + ALT. BID SCH. 1 + ALT. BID SCH. 2 + ALT. BID SCH. 3 + BASE BID SCH. 2 + BASE BID SCH. 3 + ALT. BID SCH. 4 + BASE BID SCH. 4**



PROJECT  
TOTAL: \_\_\_\_\_ \$ \_\_\_\_\_  
ITEMS 1 - 110 "WORDS"

ADDENDUM No. 1, Page 27 of 35

**C O U N T Y O F R I V E R S I D E  
T R A N S P O R T A T I O N D E P A R T M E N T**

**ROSALIE AVE. / CAROLINE CT.  
RESURFACING PROJECT**

**W.O. No. D3-0093**

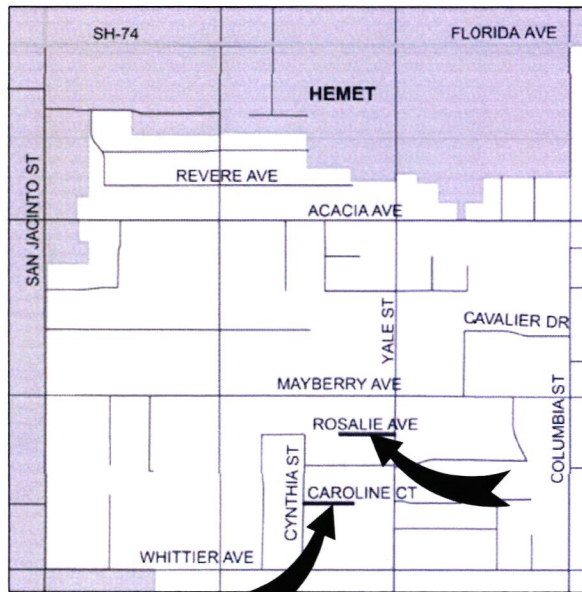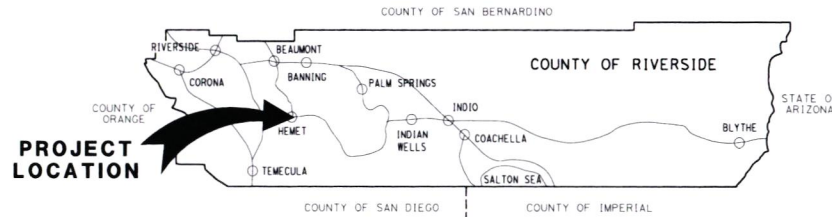

**GENERAL NOTES**

1. ALL MATERIAL AND WORK SHALL CONFORM TO THE 2018 EDITION OF THE PLANS AND SPECIFICATIONS OF THE STATE OF CALIFORNIA DEPARTMENT OF TRANSPORTATION.
2. LOCATIONS OF ALL UNDERGROUND UTILITIES ARE APPROXIMATE. THE CONTRACTOR SHALL DETERMINE THE EXACT LOCATIONS AND VERIFY ALL CONDITIONS ON THE JOB SITE PRIOR TO COMMENCING WORK. THE CONTRACTOR AGREES TO BE FULLY RESPONSIBLE FOR ANY AND ALL DAMAGES WHICH MIGHT BE OCCASIONED BY HIS FAILURE TO EXACTLY LOCATE AND PRESERVE ANY AND ALL UNDERGROUND UTILITIES. THE CONTRACTOR SHALL NOTIFY ALL CONCERNED UTILITY COMPANIES AT LEAST 48 HOURS IN ADVANCE OF EXCAVATION. CALL UNDERGROUND SERVICE ALERT AT (800) 227-2600.
3. SEE CALTRANS STANDARD PLANS ES-1A AND ES-1B FOR SYMBOL AND ABBREVIATION LEGEND.
4. EXISTING PRIVATELY OWNED IMPROVEMENTS ON PUBLIC RIGHT-OF-WAY SHALL BE PROTECTED OR REPLACED IF DAMAGED, AS DIRECTED BY THE ENGINEER.
5. CONTRACTOR LICENSE CLASS A OR C-12 REQUIRED

**ABBREVIATION:**

- C&G CURB AND GUTTER
- FH FIRE HYDRANT
- R/W RIGHT OF WAY
- ⊕ MANHOLE
- ⊕ WATER VALVE

**SHEET INDEX:**

- 1 TITLE
- 2 ROSALIE AVE. LAYOUT
- 3 CAROLINE CT. LAYOUT


**D3-0093 ROSALIE AVE. / CAROLINE CT.  
RESURFACING PROJECT**  
ISSUED BY ADDENDUM No. 1, ATTACHMENT "C"

CONCURRED BY	PREPARED BY	TITLE	SHEET No.
<i>Mark Lancaster</i> 9/29/2022 MARK LANCASTER DIRECTOR COUNTY OF RIVERSIDE	PREPARED UNDER THE SUPERVISION OF:  9/27/2022 ENGINEERING PROJECT MANAGER COUNTY OF RIVERSIDE	<b>ROSALIE AVE. / CAROLINE CT. RESURFACING PROJECT</b>	SHEET 1 OF 3

THE CONTRACTOR SHALL NOTIFY UNDERGROUND SERVICE ALERT, (800) 227-2600, AND ALL CONCERNED UTILITY COMPANIES AT LEAST TWO WORKING DAYS IN ADVANCE OF EXCAVATION

BORDER LAST REVISED 07/01/2014

RELATIVE BORDER SCALE  
15 IN INCHES

 


USERNAME => ANUYNH  
DGN FILE => D3-0093.dwg-T1.shx

WO D3-0093

COUNTY FILE No. **971-WW**



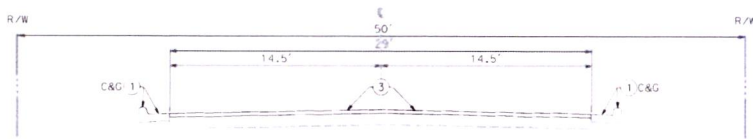


TYPICAL SECTION

**CONSTRUCTION NOTES:**

- ① PROTECT IN PLACE
- ② MATCH EXISTING
- ③ REMOVE EXISTING ASPHALT CONCRETE TO A DEPTH OF 0.25'; PAVE BACK WITH 0.25' OF ¾" MIX HMA TYPE "A" PG 64-10
- ④ ADJUST WATER VALVE COVER TO GRADE BY CONTRACTOR
- ⑤ ADJUST MANHOLE TO GRADE BY CONTRACTOR


**ABBREVIATION:**

- C&G CURB AND GUTTER
- FH FIRE HYDRANT
- R/W RIGHT OF WAY
- ⊕ MANHOLE
- ⊙ WATER VALVE

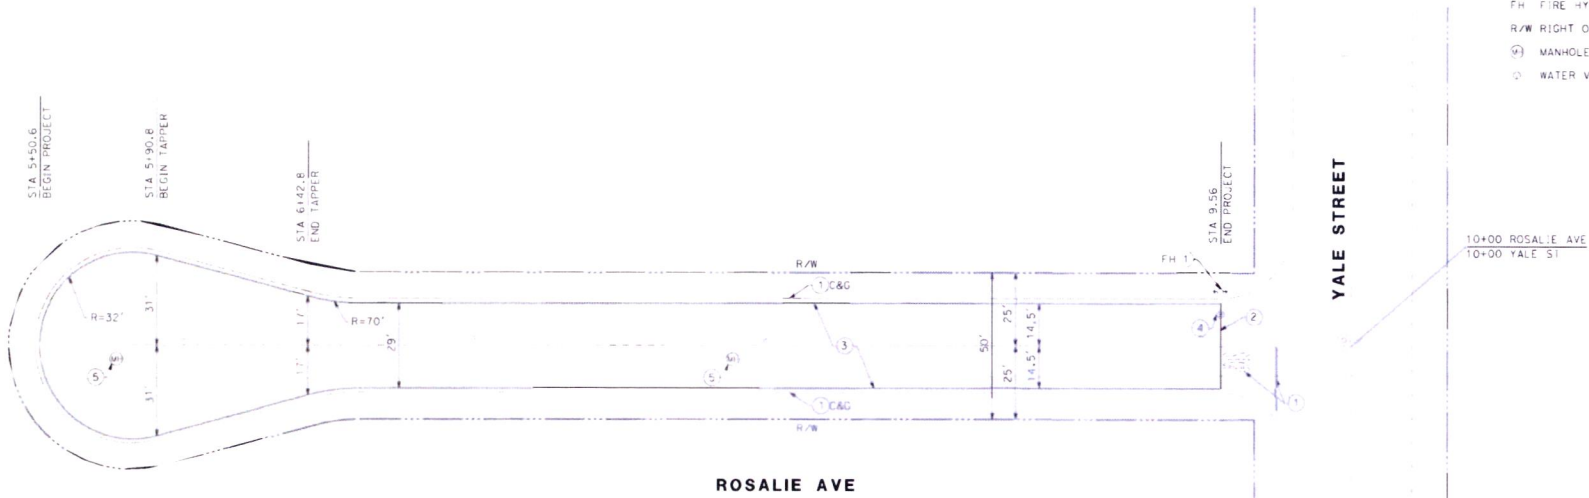

YALE STREET

10+00 ROSALIE AVE  
10+00 YALE ST

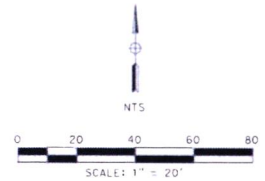

	<b>PREPARED BY</b> PREPARED UNDER THE SUPERVISION OF: 	<b>LAYOUT</b> ROSALIE AVE RESURFACING PROJECT	<b>SHEET No.</b> <b>L-1</b> sheet 2 of 3
	9/27/2022 DATE		

BORDER LAYOUT REVISED: 07/27/2019


USERNAME => tbatzinger  
DON FILE => 02\_0093.dwg 1\_01.dwg

NO D3-0093

COUNTY FILE NO. 971-WW

ISSUED BY ADDENDUM No. 1, ATTACHMENT "C"

DATE PLOTTED => 9/27/2022  
TIME PLOTTED => 10:07:01 AM

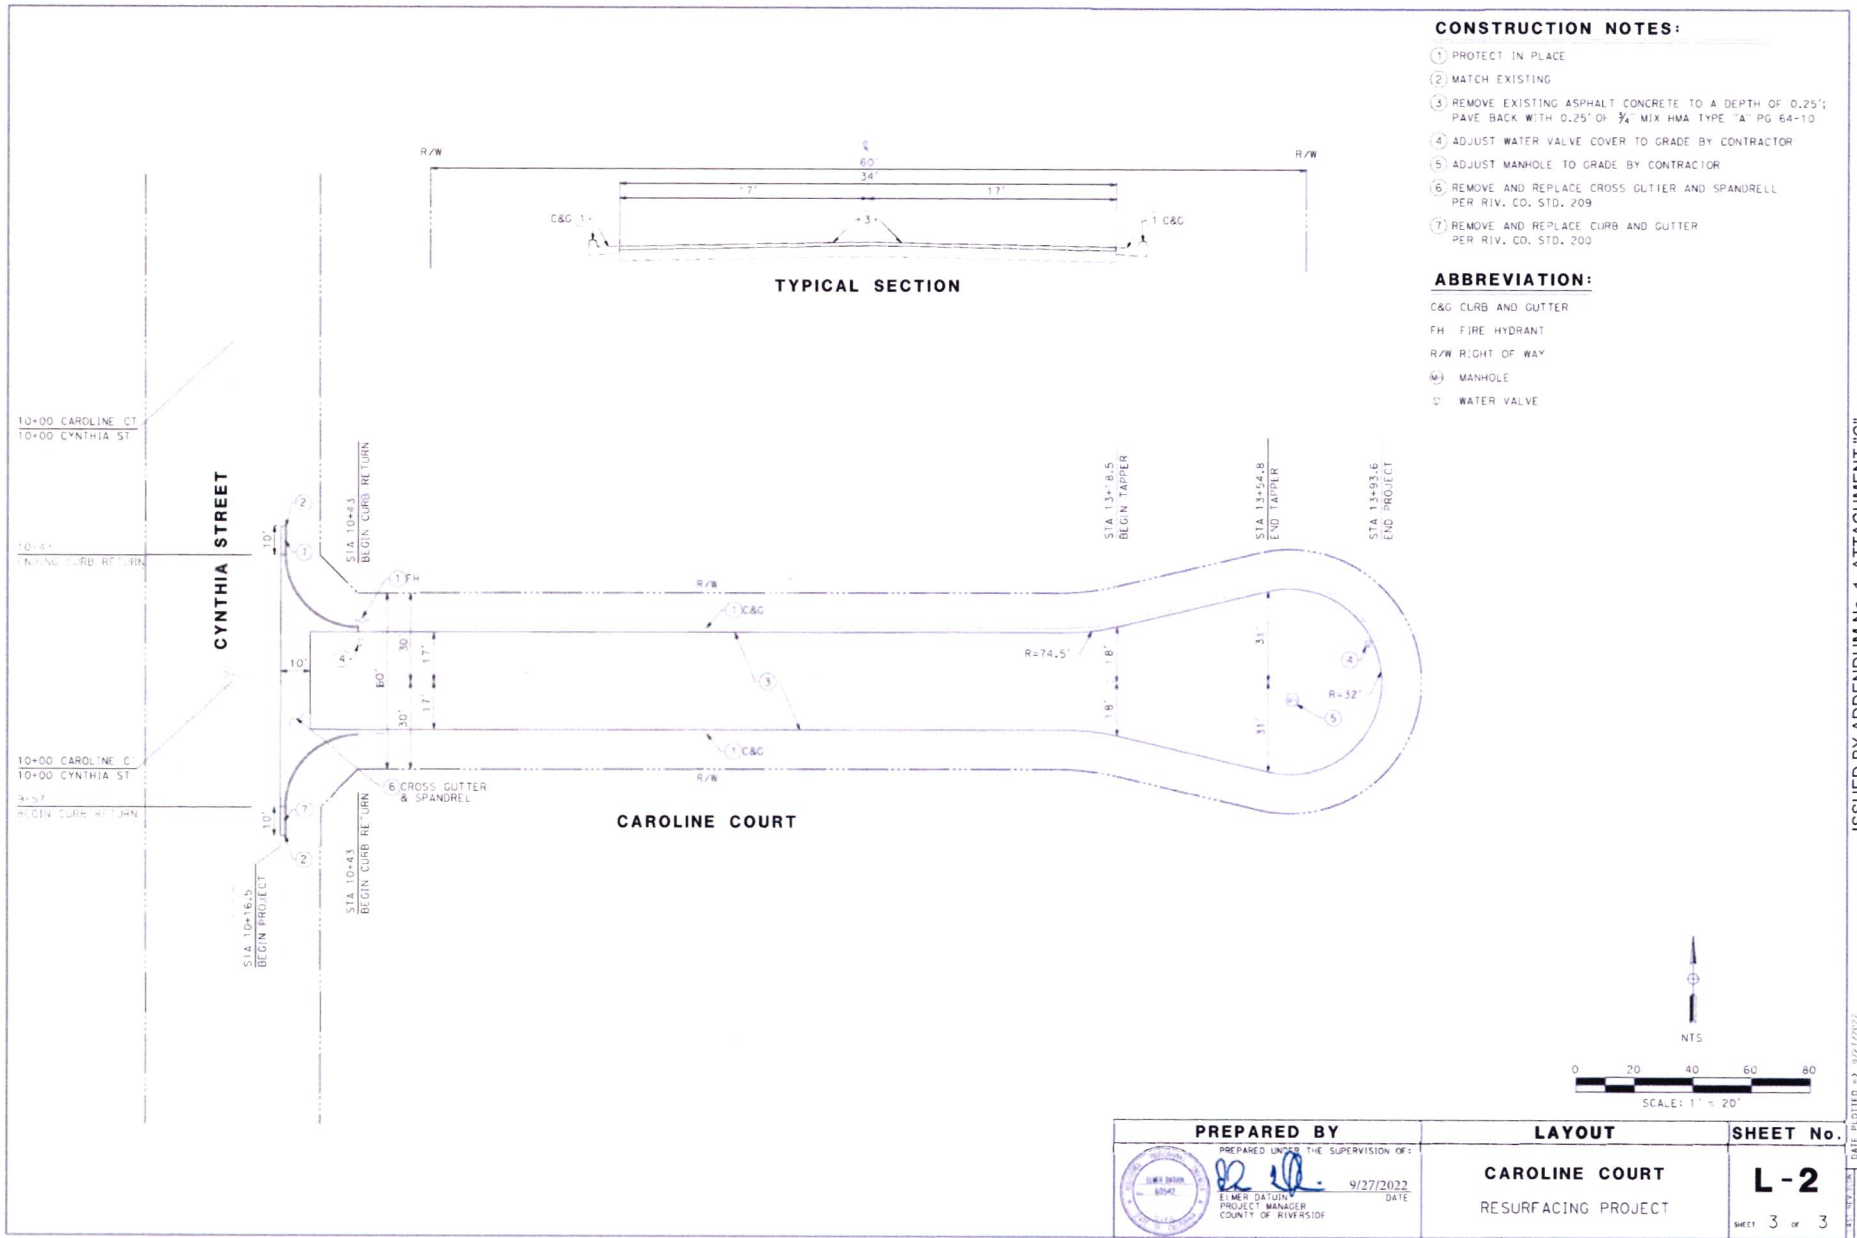

- CONSTRUCTION NOTES:**
- ① PROTECT IN PLACE
  - ② MATCH EXISTING
  - ③ REMOVE EXISTING ASPHALT CONCRETE TO A DEPTH OF 0.25'; PAVE BACK WITH 0.25' OF 3/4" MIX HMA TYPE "A" PG 64-10
  - ④ ADJUST WATER VALVE COVER TO GRADE BY CONTRACTOR
  - ⑤ ADJUST MANHOLE TO GRADE BY CONTRACTOR
  - ⑥ REMOVE AND REPLACE CROSS GUTTER AND SPANDRELL PER RIV. CO. STD. 209
  - ⑦ REMOVE AND REPLACE CURB AND GUTTER PER RIV. CO. STD. 200

- ABBREVIATION:**
- C&G CURB AND GUTTER
  - FH FIRE HYDRANT
  - R/W RIGHT OF WAY
  - Ⓜ MANHOLE
  - Ⓢ WATER VALVE

ISSUED BY ADDENDUM No. 1, ATTACHMENT "C"

DATE PLOTTED: 9/27/2022 10:54:10 AM

	<b>PREPARED BY</b> PREPARED UNDER THE SUPERVISION OF:  ELMER DATUN PROJECT MANAGER COUNTY OF RIVERSIDE	<b>LAYOUT</b> <b>CAROLINE COURT</b> RESURFACING PROJECT	<b>SHEET No.</b> <b>L-2</b> SHEET 3 OF 3
	DATE: 9/27/2022	SCALE: 1" = 20'	COUNTY: 971-WW


ROAD: R AS REV: 510 07/27/2019

USERNAME: 92 AH MS DGN FILE: 92\_093.dwg L-02 Caroline.dwg WO: D3-0093 COUNTY FILE NO: 971-WW





- CONSTRUCTION NOTES:**
- 1 PROTECT IN PLACE
  - 2 MATCH EXISTING
  - 3 SAWCUT
  - 4 PULVERIZE EXISTING AGGREGATE BASE AND UNDERLYING MATERIAL TO A DEPTH OF 0.50' MOISTURE CONDITION, GRADE, REMOVE EXISTING MATERIAL TO MEET REQUIRED PROPOSED ELEVATION, AND COMPACT TO 95%; OVERLAY WITH 0.25' OF HMA TYPE "A", 1/2" MIX, PG 70-10
  - 5 REMOVE EXISTING MATERIAL AS NEEDED TO MEET REQUIRED PROPOSED ELEVATIONS; SCARIFY MOISTURE CONDITION, GRADE, AND COMPACT TO 95%; PLACE 0.25' OF HMA TYPE "A", 1/2" MIX, PG 70-10
  - 6 REMOVE EXISTING FENCE/POSTS
  - 7 REMOVE AND REINSTALL CONCRETE PARKING BUMPERS
  - 8 INSTALL CONCRETE PARKING BUMPERS
  - 9 INSTALL STEEL POST FENCE (MATCH EXISTING FENCE)
  - 10 INSTALL 12" WIDE 180 DEGREE STEEL POST SWING GATE WITH PADLOCKABLE CANELOCKS IN BOTH FULLY OPEN AND CLOSED POSITIONS (MATCH EXISTING FENCE) AND DETAIL ON SHEET C-1
  - 11 PLACE 6" ASPHALT CONCRETE DIKE PER STD No. 212
  - 12 CONSTRUCT CONCRETE RIBBON GUTTER PER DETAIL ON SHEET C-1
  - 13 CONSTRUCT RETENTION BASIN PER DETAIL ON SHEET C-1
  - 14 CONSTRUCT CONCRETE CURB RAMP PER STD No. 403, CASE B (MODIFY TO BE STRAIGHT)
  - 15 CONSTRUCT CONCRETE DRIVEWAY PER STD No. 207A AND 207B
  - 16 INSTALL DETECTABLE WARNING SURFACE (SURFACE MOUNT)
  - 17 CONSTRUCT ROCK LINED EARTHEN SWALE, SEE DETAIL ON SHEET C-1
  - 18 CONSTRUCT ENERGY DISSIPATOR PAD, SEE DETAIL ON SHEET C-1

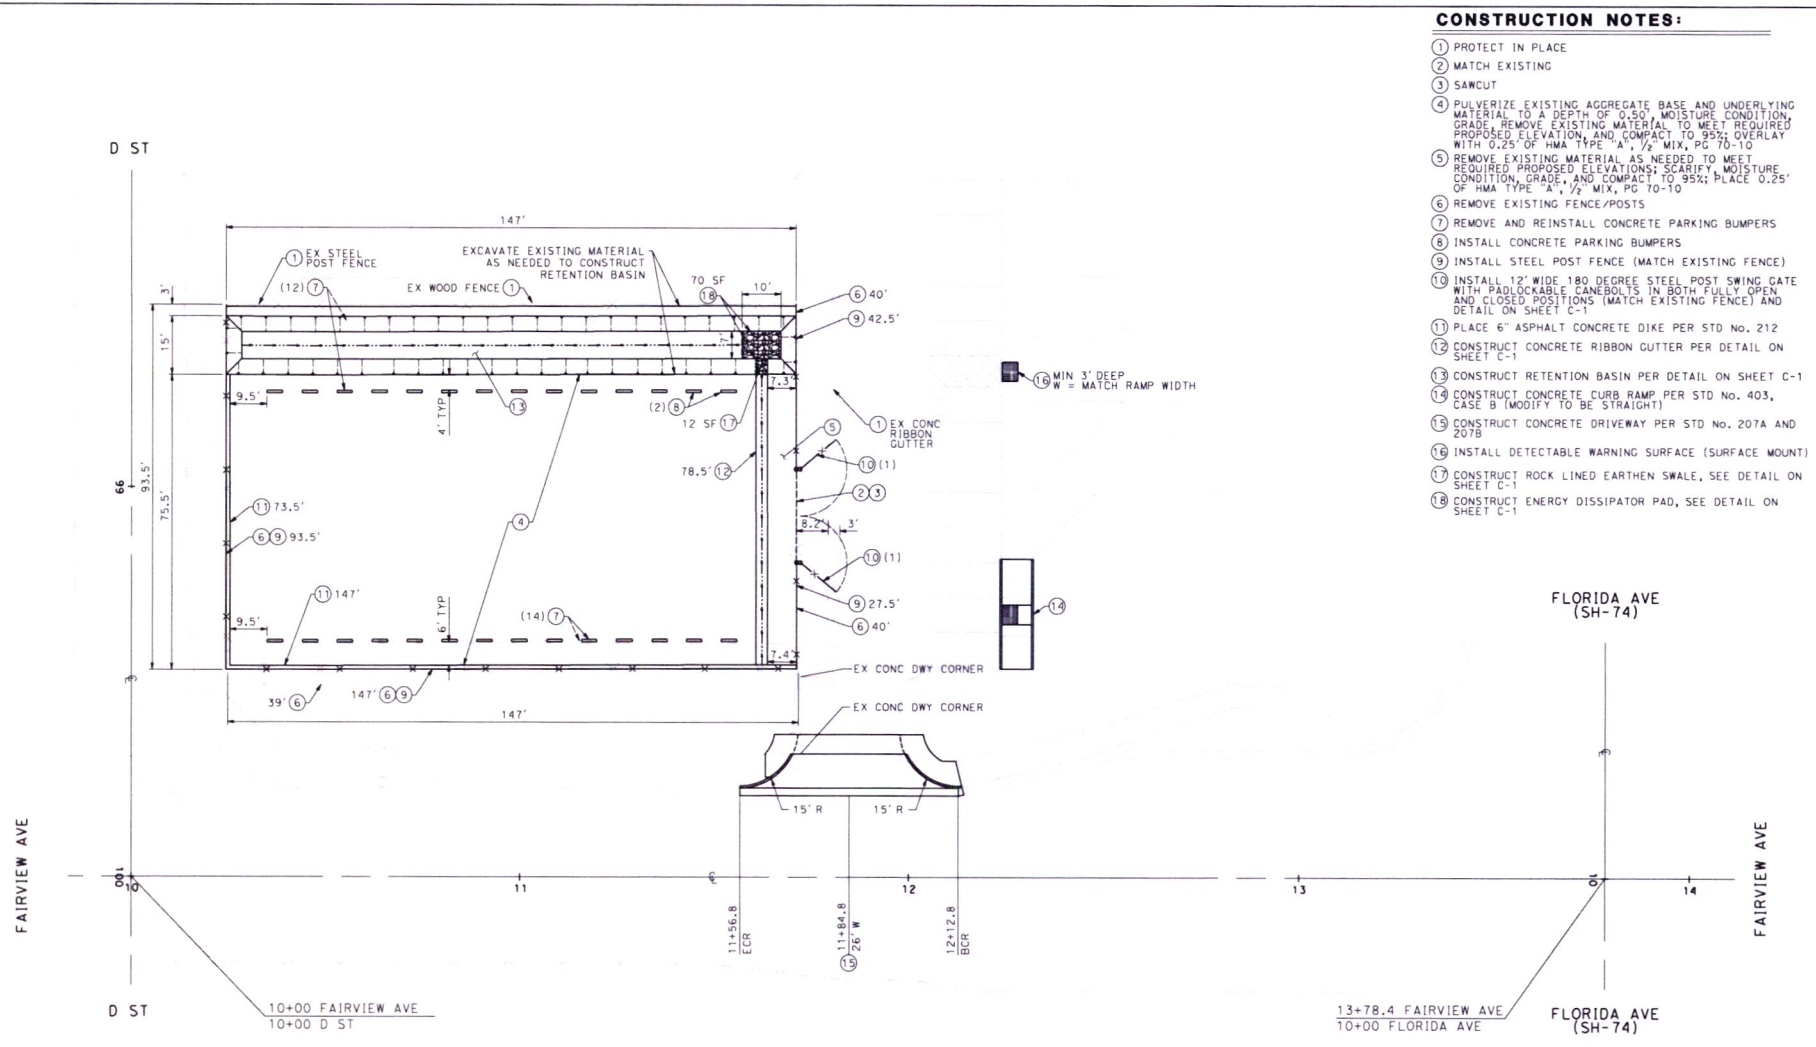


**SPECIAL NOTES:**


1. ALL EXISTING UTILITIES, UTILITY APPURTENANCES, OR OTHER ITEMS THAT ARE WITHIN GRADING/PAVING PLANE OR BEHIND C/G, SIDEWALK, AND DIKE ARE TO BE PROTECTED IN-PLACE UNLESS OTHERWISE SPECIFIED ON PLANS.

BORDER LAST REVISED 3/30/2021

**FAIRVIEW AVE**

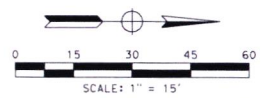


<p><b>PREPARED BY</b></p> <p>PREPARED UNDER THE SUPERVISION OF:</p> <p>ALFREDO P. MARTINEZ 10/03/2022 ENGINEERING PROJECT MANAGER COUNTY OF RIVERSIDE</p>	<p><b>LAYOUT</b></p> <p><b>VALLE VISTA LIBRARY PARKING LOT PAVING</b></p>	<p><b>SHEET No.</b></p> <p><b>L-1</b></p> <p>SHEET 2 of 5</p>
	<p>USERNAME =&gt; JSanAgustin DCN FILE =&gt; D2-0118.ea L-01.dgn</p>	<p>PR D2-0118</p>

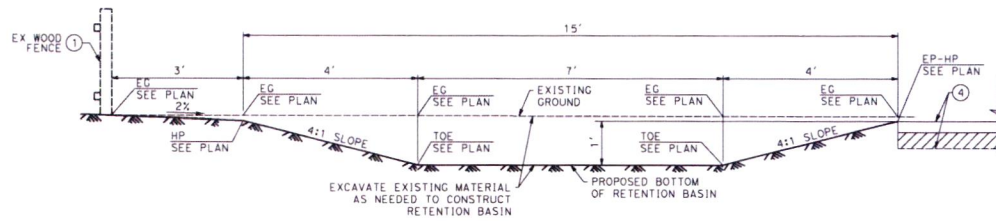


**RETENTION BASIN CROSS SECTION** (13)

NTS

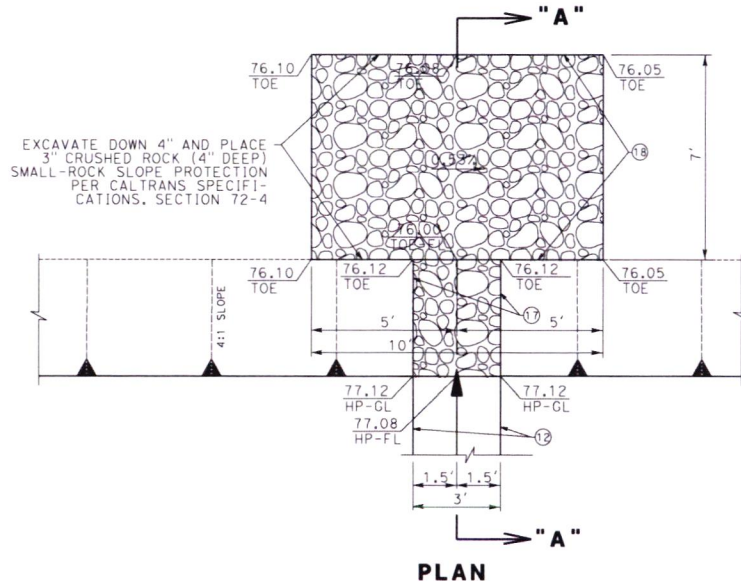

**PLAN**

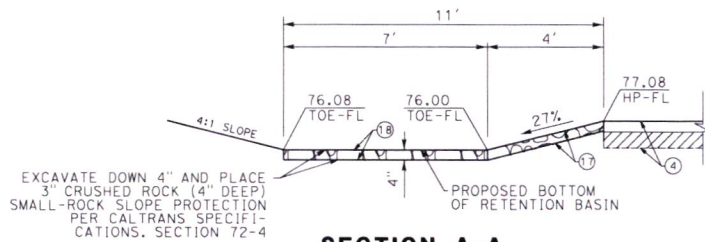


**SECTION A-A ENERGY DISSIPATER DETAIL** (18)

NTS


**CONSTRUCTION NOTES:**

- 1 PROTECT IN PLACE
- 4 PULVERIZE EXISTING AGGREGATE BASE AND UNDERLYING MATERIAL TO A DEPTH OF 0.50'. MOISTURE CONDITION, GRADE, REMOVE EXISTING MATERIAL TO MEET REQUIRED PROPOSED ELEVATION, AND COMPACT TO 95%; OVERLAY WITH 0.25' OF HMA TYPE "A", 1/2" MIX, PG 70-10
- 5 REMOVE EXISTING MATERIAL AS NEEDED TO MEET REQUIRED PROPOSED ELEVATIONS; SCARIFY MOISTURE CONDITION, GRADE, AND COMPACT TO 95%; PLACE 0.25' OF HMA TYPE "A", 1/2" MIX, PG 70-10
- 9 INSTALL STEEL POST FENCE (MATCH EXISTING FENCE)
- 10 INSTALL 12' WIDE 180 DEGREE STEEL POST SWING GATE WITH PADLOCKABLE CANE BOLTS IN BOTH FULLY OPEN AND CLOSED POSITIONS (MATCH EXISTING FENCE) AND DETAIL ON SHEET C-1
- 12 CONSTRUCT CONCRETE RIBBON GUTTER PER DETAIL ON SHEET C-1
- 13 CONSTRUCT RETENTION BASIN PER DETAIL ON SHEET C-1
- 17 CONSTRUCT ROCK LINED EARTHEN SWALE, SEE DETAIL ON SHEET C-1
- 18 CONSTRUCT ENERGY DISSIPATOR PAD, SEE DETAIL ON SHEET C-1

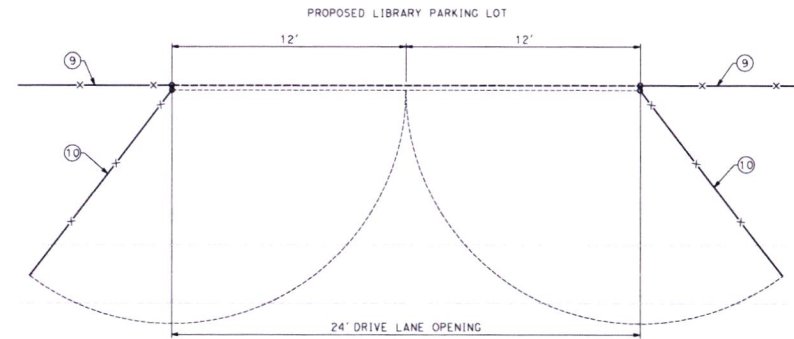

**12' WIDE 180 DEGREE STEEL POST SWING GATE DETAIL** (10)


NTS

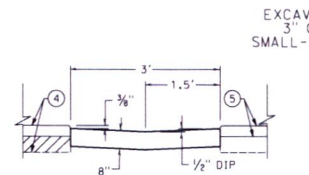

**CONCRETE RIBBON GUTTER** (12)

NTS

EXCAVATE DOWN 4" AND PLACE 3" CRUSHED ROCK (4" DEEP) SMALL-ROCK SLOPE PROTECTION PER CALTRANS SPECIFICATIONS, SECTION 72-4

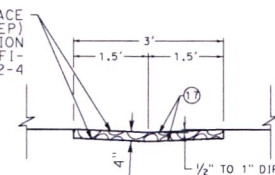


**ROCK LINED EARTHEN SWALE DETAIL** (17)

NTS


	<b>PREPARED BY</b> PREPARED UNDER THE SUPERVISION OF: 10/03/2022 ALFREDO P. MARTINEZ, ENGINEERING PROJECT MANAGER COUNTY OF RIVERSIDE	<b>CONSTRUCTION DETAILS</b> <b>VALLE VISTA LIBRARY</b> PARKING LOT PAVING	<b>SHEET No.</b> <b>C-1</b> SHEET 3 OF 5
	USERNAME => JSanAugustin DGN FILE => 02-0118.gd C-01.dgn	PR D2-0118	COUNTY FILE No. 971-WW


BORDER LAST REVISED 3/30/2021

ISSUED BY ADDENDUM No. 1, ATTACHMENT "C"

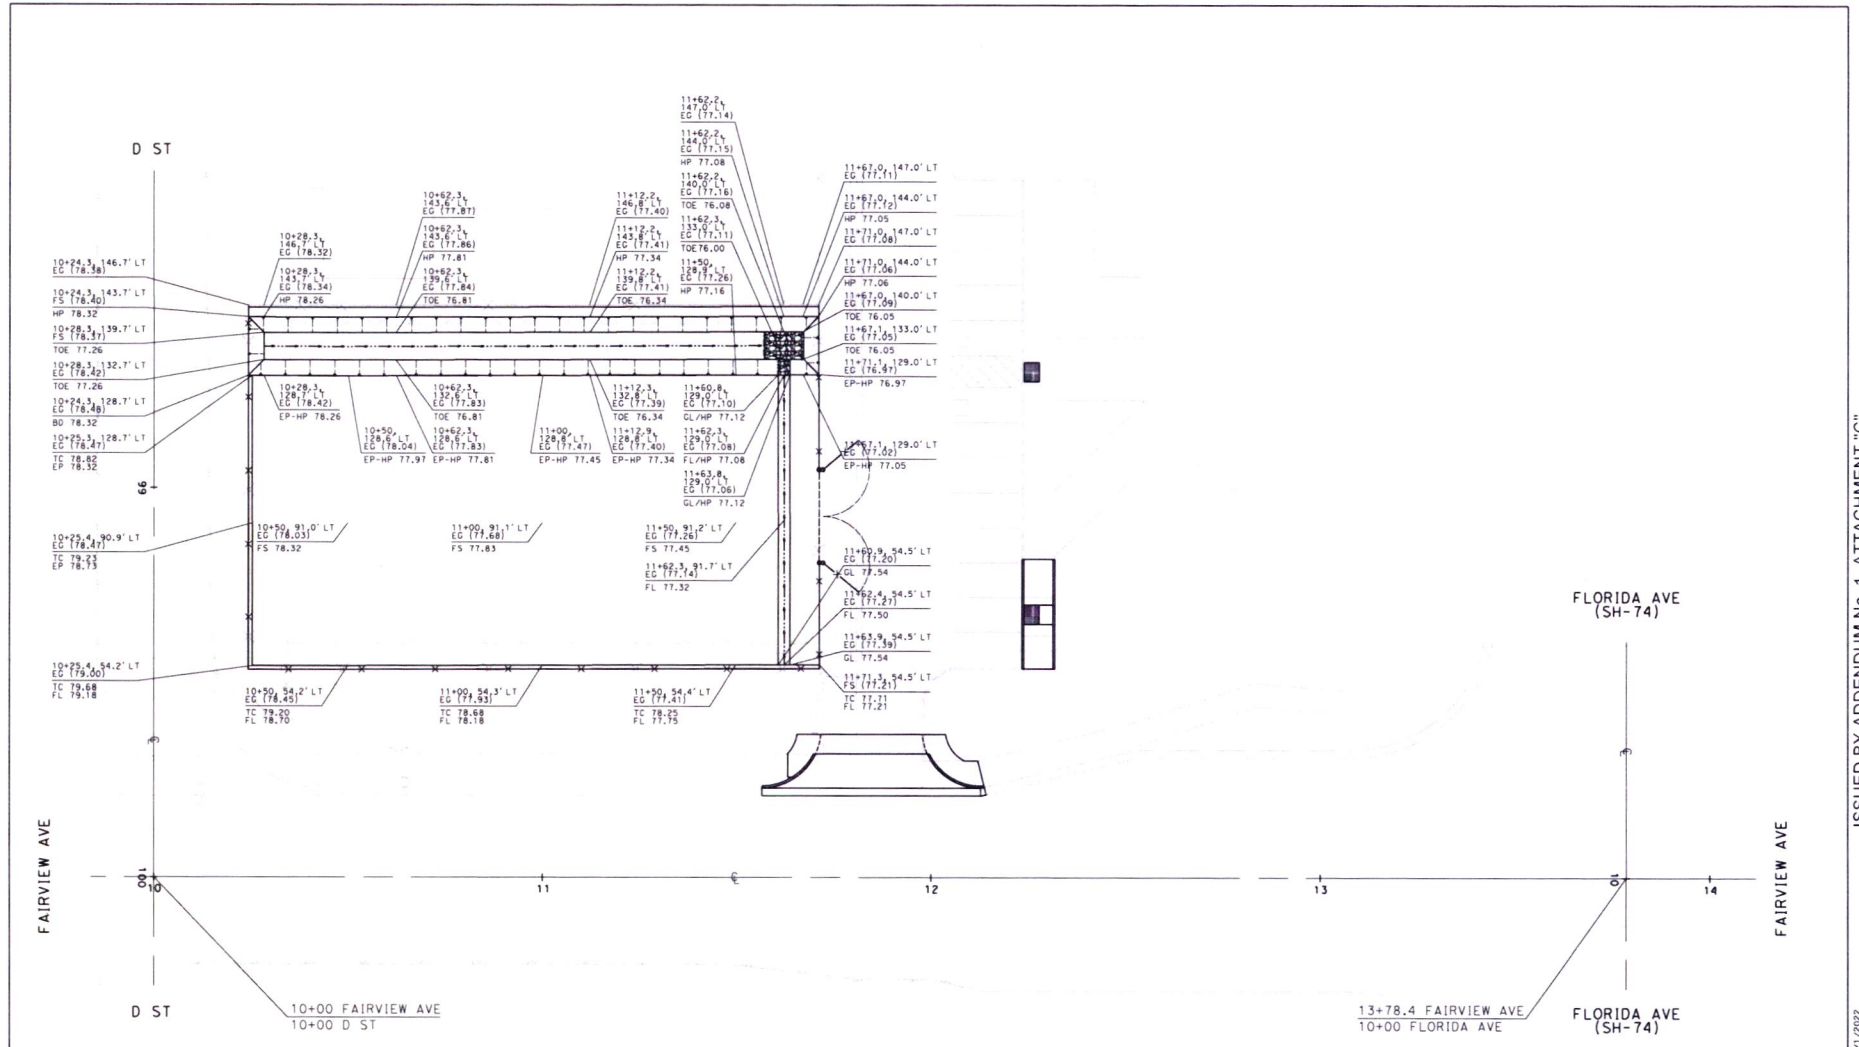

**SPECIAL NOTES:**  
 1. ALL EXISTING UTILITIES, UTILITY APPURTENANCES, OR OTHER ITEMS THAT ARE WITHIN GRADING/PAVING PLANE OR BEHIND C/O, SIDEWALK, AND DIKE ARE TO BE PROTECTED-IN-PLACE UNLESS OTHERWISE SPECIFIED ON PLANS.  
 2. ADD 1700' TO SHOWN ELEVATIONS

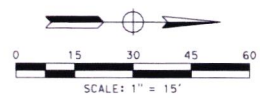

<b>PREPARED BY</b> PREPARED UNDER THE SUPERVISION OF:  ALFREDO P. MARTINEZ ENGINEERING PROJECT MANAGER COUNTY OF RIVERSIDE	<b>GRADING</b> VALLE VISTA LIBRARY PARKING LOT PAVING	<b>SHEET No.</b> <b>G-1</b> SHEET 4 of 5
	10/03/2022 DATE	COUNTY <b>971-WW</b>

USERNAME => jSanAgustin  
 DCN FILE => 02-0118 no G-01.dgn  
 PR D2-0118  
 FILE No.

BORDER LAST REVISED 3/30/2021



**STRIPING NOTES:**


- A PAINT 4" WHITE STRIPE
- B PAINT 4" BLUE STRIPE
- C PAINT INTERNATIONAL SYMBOL OF ACCESSIBILITY (ISA) MARKING PER CALTRANS STD A24C
- C PAINT "NO PARKING" PAVEMENT MARKING PER CALTRANS RSP A24E

**SIGNING NOTES:**

- IS INSTALL SIGN

**SIGN SIZE**


R7-8d	12" X 6"
R99C(CA)	12" X 24"

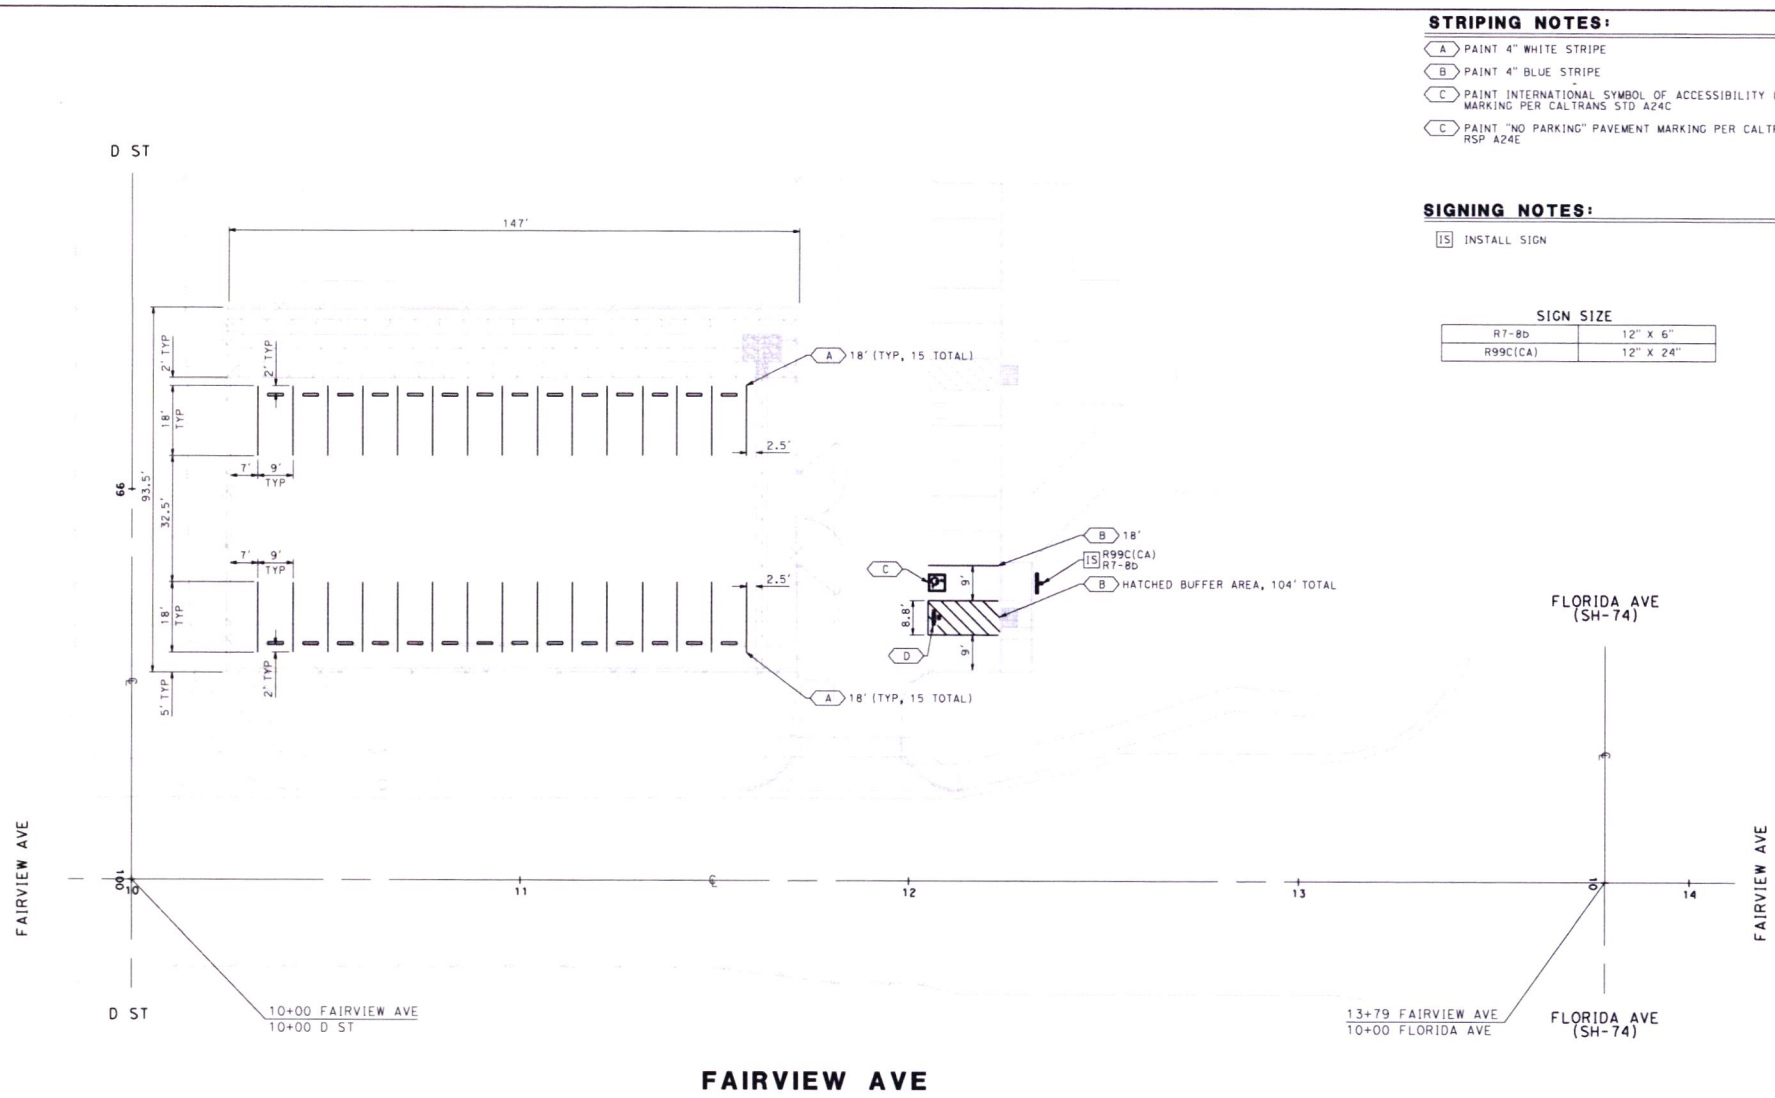

**SPECIAL NOTES:**

1. ALL EXISTING UTILITIES, UTILITY APPURTENANCES, OR OTHER ITEMS THAT ARE WITHIN GRADING/PAVING PLANE OR BEHIND C/G, SIDEWALK, AND DIKE ARE TO BE PROTECTED IN-PLACE UNLESS OTHERWISE SPECIFIED ON PLANS.

**FAIRVIEW AVE**

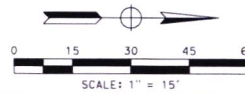

	<b>PREPARED BY</b>	<b>PAVEMENT DELINEATION &amp; SIGNING</b>	<b>SHEET No.</b>
	PREPARED UNDER THE SUPERVISION OF: <b>VALLE VISTA LIBRARY</b> PARKING LOT PAVING 10/03/2022 ALFREDO P. MARTINEZ ENGINEERING PROJECT MANAGER COUNTY OF RIVERSIDE		<b>PD-1</b>
	USERNAME => jSanAgustin DGN FILE => 02-0118.no.PD-01.dgn	PR D2-0118	COUNTY FILE No. <b>971-WW</b>

BORDER LAST REVISED 3/30/2021

ISSUED BY ADDENDUM No. 1, ATTACHMENT "C"  
DATE PLOTTED => 10/17/2022  
TIME PLOTTED => 11:27:36 AM  
SHEET NUMBER  
10-01-22



# COUNTY OF RIVERSIDE TRANSPORTATION AND LAND MANAGEMENT AGENCY

Mojahed Salama, P.E.  
Deputy for Transportation/  
Capital Projects

Russell Williams  
Deputy for Transportation/  
Planning and Development

Mark Lancaster, P.E.  
Director of Transportation

## Transportation Department

### ADDENDUM NUMBER 2

Dated October 7, 2022

to the  
Specifications and Contract Documents  
for the construction of

**Girard Street Resurfacing Project**  
Ramona Bowl Entry Gate to Florida Avenue (SH-74), and  
Acacia Avenue Drainage Repair and Resurfacing Project  
580-Foot West of Marlo Court to 225-Foot East of Marlo Court  
Community of East Hemet, Project No. C9-0047, D0-0106; and

**Rosalie Avenue and Caroline Court Resurfacing Project**  
Rosalie Avenue: Yale Street to 419-Foot Westerly  
Caroline Court: Cynthia Street to 374-Foot Easterly  
Community of East Hemet  
Project No. D3-0093; and

**Valle Vista Library Parking Lot Paving**  
Community of Valle Vista  
Project No. D2-0118

**Bids Due: (Revised)**  
**Wednesday, October 19, 2022; 2:00 p.m.**  
14<sup>th</sup> Street Transportation Annex  
3525 14<sup>th</sup> Street; Riverside, CA 92501  
(951) 955-6780

This Addendum is issued pursuant to the Instructions to Bidders, Item No. 8, of the Contract Documents for the reference project. This Addendum is issued as a supplement to the specification and special provisions for the referenced project. The revisions to the specifications shall become a part of the Contract Documents, and each bidder shall acknowledge receipt thereof on the Bid (Proposal). Bidders are directed to sign this addendum as acknowledged and attach the signed addendum to the contractor's submitted proposal.

Note: During the advertisement period of this project, this document and attachments (if any) are available upon request at the office of the Transportation Department, and are available as a free download at the Transportation Department's website:

<http://rctlma.org/trans/Contractors-Corner/Notices-Inviting-Bids>

### MODIFICATIONS / CLARIFICATIONS TO SPECIAL PROVISIONS:

**Item 1:** The new designated date and time for the receipt and opening of bids is revised as follows:

**Wednesday, October 19, 2022; 2:00 p.m.**  
**14<sup>th</sup> Street Transportation Annex**  
**3525 14<sup>th</sup> Street; Riverside, CA 92501**  
**(951) 955-6780**

3525 14<sup>th</sup> Street · Riverside, CA 92501 · (951) 955-6800  
FAX (951) 955-3164

ADDENDUM No. 2, Page 1 of 9

DEC 6 2022 3:24

Addendum No. 2

Girard Street Resurfacing Project, and Acacia Avenue Drainage Repair and Resurfacing Project, Community of East Hemet; and Rosalie Avenue and Caroline Court Resurfacing Project, Community of East Hemet; and Valle Vista Library Parking Lot Paving, Community of Valle Vista  
Project No. C9-0047, D0-0106, D2-0118, D3-0093  
October 7, 2022  
Page 2 of 3

**Item 2: Revised Proposal**

Refer to Addendum No. 1, Item 2 and Attachment “B”, “Revised Proposal” pages 1 through 6. Delete and replace “Revised Proposal” (pages 1-6) with “Revised Proposal” attached herewith as **Attachment “A”**.

**Note:**

**Revisions made to the Revised Proposal by Addendum No. 2 are written with red font and red numbers in Attachment “A”.**

a. The following bid items have been added:

- Item 58.A, SALVAGE ROADSIDE SIGN
- Item 58.B, ROADSIDE SIGN - ONE POST
- Item 58.C, THERMOPLASTIC CROSSWALK AND PAVEMENT MARKING
- Item 58.D, PAINT TRAFFIC STRIPE (2-COAT)
- Item 58.E, INDUCTIVE LOOP DETECTOR

b. The following bid item has a revised ESTIMATED QUANTITY:

- Item 94, ROADWAY EXCAVATION

c. Designation of LIKE BID items and their sequence number has been updated (revised/added items per Addendum No. 2 below in red). The following bid items are designated as “Like Bid Items” and may be found in Base Bid Schedules 1, 2, 3 and/or 4; and/or in Alternate Bid Schedules 1 and 4:

<u>Like Item No.</u>	<u>Applies to Bid Items No.</u>	<u>Description</u>
1	7, 49, 66, 84, 94	ROADWAY EXCAVATION
2	10, 50	CEMENT (CEMENT STABILIZED SOIL)
3	11, 51	CEMENT STABILIZED SOIL
4	12, 68	ASPHALT CONCRETE OVERSIDE DRAIN (CRS 306)
5	13, 52, 69, 95	PLACE ASPHALT CONCRETE DIKE (CRS 212) (6")
6	15, 53	ASPHALT CONCRETE DRIVEWAY
7	16, 54, 70, 85, 96	HOT MIX ASPHALT (TYPE A)
8	18, 71	PLACE HOT MIX ASPHALT DIKE (TYPE E)
9	23, 55, 88	ADJUST MANHOLE [LHMWD]
10	24, 86	MINOR CONCRETE (CURB AND GUTTER) (CRS 200)
11	25, 79	MINOR CONCRETE (CROSS GUTTER WITH SPLASH AREA) (CRS 210)
12	26, 56	MINOR CONCRETE (CURB RAMP) (CRS 403 - CASE B)
13	27, 87	MINOR CONCRETE (CROSS-GUTTER AND SPANDREL)



14	28, 57	MINOR CONCRETE (CURB AND GUTTER)
15	32, 101	MINOR CONCRETE (CURB RAMP)
16	35, 58	PAVEMENT MARKER (RETROREFLECTIVE)
17	38, <b>58.B</b> , 107	ROADSIDE SIGN - ONE POST
18	40, <b>58.D</b> , 108	PAINT TRAFFIC STRIPE (2-COAT)
19	43.A, 106	FUNDING AWARENESS SIGN
<b>20</b>	<b>37, 58.A</b>	<b>SALVAGE ROADSIDE SIGN</b>
<b>21</b>	<b>39, 58.C</b>	<b>THERMOPLASTIC CROSSWALK AND PAVEMENT MARKING</b>

NOTE: Like bid items shall have the same unit bid price. See Instructions to Bidders, Section 16 "Like Bid Items", on page A9; corrections will apply if Like Bid items cost discrepancies are submitted.

**Item 3: Revised Subsection Title**

Refer to Addendum No. 1, page 2 of 20. Subsection title "MODIFICATIONS / CLARIFICATIONS TO THE PLANS:" is deleted and replaced with "**MODIFICATIONS / CLARIFICATIONS TO SPECIAL PROVISIONS:**"

**ATTACHMENTS**

**A – Revised Proposal (6 pages)**

Prepared by:  Date: 10/7/2022  
 Joel Jimenez, Project Manager, Contracts/Bidding Unit

Acknowledged: \_\_\_\_\_ Date: \_\_\_\_\_  
 (Contractor)

JRJ:jjr

Note: Refer to Instruction to Bidders Item No. 8, "Addenda". Submission of all addendum pages and non-bidding document attachments of addendum are not necessary for Bid submittal. Submittal of this acknowledgement page is adequate for Bid reception. Bidders are reminded to list addendum number(s) received on the first page of the Bid form (Proposal).

**Girard Street Resurfacing Project**  
Ramona Bowl Entry Gate to Florida Avenue (SH-74), and

**Acacia Avenue Drainage Repair and Resurfacing Project**  
580-Feet West of Marlo Court to 225-Feet East of Marlo Court

Community of East Hemet  
Project No. C9-0047, D0-0106; and

**Rosalie Avenue and Caroline Court Resurfacing Project**

Rosalie Avenue: Yale Street to 419-Feet Westerly  
Caroline Court: Cynthia Street to 374-Feet Easterly  
Community of East Hemet  
Project No. D3-0093; and

**Valle Vista Library Parking Lot Paving**

Community of Valle Vista  
Project No. D2-0118

**REVISED PROPOSAL**

ITEM No.	ITEM CODE	ITEM	Like Bid Item*	UNIT	ESTIMATED QUANTITY	ITEM PRICE (IN FIGURES)	TOTAL (IN FIGURES)
<b>BASE BID SCHEDULE 1 - Girard Street Resurfacing Project</b>							
1	066100	DUST ABATEMENT		LS	1		
2	100100	DEVELOP WATER SUPPLY		LS	1		
3	120100	TRAFFIC CONTROL SYSTEM		LS	1		
4	130300	PREPARE STORM WATER POLLUTION PREVENTION PLAN		LS	1		
5	170103	CLEARING AND GRUBBING		LS	1		
6	011503	UNDER SIDEWALK DRAIN CAST IN PLACE (CRS 309)		EA	1		
7	190101 (F)	ROADWAY EXCAVATION	Like 1	CY	6,894		
8	202027	RELOCATE WATER METER		EA	8		
9	205033	GRAVEL MULCH		SQFT	252		
10	240200	CEMENT (CEMENT STABILIZED SOIL)	Like 2	TON	535		
11	240300	CEMENT STABILIZED SOIL	Like 3	SQYD	44,737		
12	013902	ASPHALT CONCRETE OVERSIDE DRAIN (CRS 306)	Like 4	EA	1		
13	013903	PLACE ASPHALT CONCRETE DIKE (CRS 212) (6")	Like 5	LF	1,114		
14	013905	ASPHALT CONCRETE (DRIVEWAY APPROACH WITH ASPHALT CONCRETE DIKE) (CRS 206)		SQFT	1,167		
15	013908	ASPHALT CONCRETE DRIVEWAY	Like 6	SQFT	11,476		
16	390132	HOT MIX ASPHALT (TYPE A)	Like 7	TON	14,156		
17	394075	PLACE HOT MIX ASPHALT DIKE (TYPE D)		LF	5,087		
18	394076	PLACE HOT MIX ASPHALT DIKE (TYPE E)	Like 8	LF	305		
19	394077	PLACE HOT MIX ASPHALT DIKE (TYPE F)		LF	431		
20	710128	REMOVE STORM DRAIN		LF	97		
21	710150	REMOVE INLET		EA	2		

ADDENDUM No. 2, Page 4 of 9

**REVISED PROPOSAL**

ITEM No.	ITEM CODE	ITEM	Like Bid Item*	UNIT	ESTIMATED QUANTITY	ITEM PRICE (IN FIGURES)	TOTAL (IN FIGURES)
<b>BASE BID SCHEDULE 1 - Girard Street Resurfacing Project (continued)</b>							
22	710200	ADJUST MANHOLE [RCFCD]		EA	1		
23	710200	ADJUST MANHOLE [LHMWD]	Like 9	EA	23		
24	017304	MINOR CONCRETE (CURB AND GUTTER) (CRS 200)	Like 10	LF	2,433		
25	017313	MINOR CONCRETE (CROSS GUTTER WITH SPLASH AREA) (CRS 210)	Like 11	SQFT	12,820		
26	017316	MINOR CONCRETE (CURB RAMP) (CRS 403 - CASE B)	Like 12	EA	2		
27	017317	MINOR CONCRETE (CROSS-GUTTER AND SPANDREL)	Like 13	SQFT	8,787		
28	731504	MINOR CONCRETE (CURB AND GUTTER)	Like 14	LF	159		
29	731516	MINOR CONCRETE (DRIVEWAY) [(CRS 213)]		SQFT	4,681		
30	731516	MINOR CONCRETE (DRIVEWAY)		SQFT	498		
31	731521	MINOR CONCRETE (SIDEWALK)		SQFT	2,413		
32	731623	MINOR CONCRETE (CURB RAMP)	Like 15	EA	5		
33	782120	RELOCATE MAILBOX		EA	10		
34	800310	CHAIN LINK FENCE (TYPE CL-3.5)		LF	181		
35	810230 (F)	PAVEMENT MARKER (RETROREFLECTIVE)	Like 16	EA	843		
36	820130	OBJECT MARKER		EA	1		
37	820410	SALVAGE ROADSIDE SIGN	Like 20	EA	41		
38	820840	ROADSIDE SIGN - ONE POST	Like 17	EA	41		
39	840519 (F)	THERMOPLASTIC CROSSWALK AND PAVEMENT MARKING	Like 21	SQFT	2,174		
40	840656 (F)	PAINT TRAFFIC STRIPE (2-COAT)	Like 18	LF	17,695		
41	846020 (F)	REMOVE PAINTED TRAFFIC STRIPE		LF	55		
42	870400	SIGNAL AND LIGHTING SYSTEM [ACACIA AVE]		LS	1		
43	010602	MISCELLANEOUS WORK (AS DIRECTED)		FA	1	<b>260,000.00</b>	<b>260,000.00</b>
43.A	015602	FUNDING AWARENESS SIGN	Like 19	EA	2		

ADDENDUM No. 2, Page 5 of 9

BASE BID SCH. 1

TOTAL: \_\_\_\_\_ \$ \_\_\_\_\_  
ITEMS 1 - 43.A "WORDS"

\* NOTE: See Instructions to Bidders, Section 16 "Like Bid Items", on page A9; corrections will apply if Like Bid items cost discrepancies are submitted.



**REVISED PROPOSAL**

ITEM No.	ITEM CODE	ITEM	Like Bid Item*	UNIT	ESTIMATED QUANTITY	ITEM PRICE (IN FIGURES)	TOTAL (IN FIGURES)
<b>ALTERNATIVE BID SCHEDULE 1 - City of Hemet (City Limit to Florida Ave)</b>							
44	066100	DUST ABATEMENT		LS	1		
45	100100	DEVELOP WATER SUPPLY		LS	1		
46	120100	TRAFFIC CONTROL SYSTEM		LS	1		
47	130300	PREPARE STORM WATER POLLUTION PREVENTION PLAN		LS	1		
48	170103	CLEARING AND GRUBBING		LS	1		
49	190101(F)	ROADWAY EXCAVATION	Like 1	CY	569		
50	240200	CEMENT (CEMENT STABILIZED SOIL)	Like 2	TON	51		
51	240300	CEMENT STABILIZED SOIL	Like 3	SQYD	4,269		
52	013903	PLACE ASPHALT CONCRETE DIKE (CRS 212) (6")	Like 5	LF	10		
53	013908	ASPHALT CONCRETE DRIVEWAY	Like 6	SQFT	436		
54	390132	HOT MIX ASPHALT (TYPE A)	Like 7	TON	1,261		
55	710200	ADJUST MANHOLE [LHMWD]	Like 9	EA	2		
56	017316	MINOR CONCRETE (CURB RAMP) (CRS 403 - CASE B)	Like 12	EA	2		
57	731504	MINOR CONCRETE (CURB AND GUTTER)	Like 14	LF	22		
58	810230 (F)	PAVEMENT MARKER (RETROREFLECTIVE)	Like 16	EA	81		
58.A	820410	SALVAGE ROADSIDE SIGN	Like 20	EA	2		
58.B	820840	ROADSIDE SIGN - ONE POST	Like 17	EA	2		
58.C	840519 (F)	THERMOPLASTIC CROSSWALK AND PAVEMENT MARKING	Like 21	SQFT	281		
58.D	840656 (F)	PAINT TRAFFIC STRIPE (2-COAT)	Like 18	LF	1,211		
58.E	870111	INDUCTIVE LOOP DETECTOR		EA	14		

ADDENDUM No. 2, Page 6 of 9

ALT. BID SCH. 1  
TOTAL: \_\_\_\_\_ \$ \_\_\_\_\_  
ITEMS 44 - 58.E "WORDS"

\* NOTE: See Instructions to Bidders, Section 16 "Like Bid Items", on page A9; corrections will apply if Like Bid items cost discrepancies are submitted.

**ALTERNATIVE BID SCHEDULE 2 - Frontier Communications Manhole Adjustments**

59	710200	ADJUST MANHOLE [FRONTIER]		EA	1		
----	--------	---------------------------	--	----	---	--	--

ALT. BID SCH. 2  
TOTAL: \_\_\_\_\_ \$ \_\_\_\_\_  
ITEM 59 "WORDS"

**REVISED PROPOSAL**

ITEM No.	ITEM CODE	ITEM	Like Bid Item*	UNIT	ESTIMATED QUANTITY	ITEM PRICE (IN FIGURES)	TOTAL (IN FIGURES)
----------	-----------	------	----------------	------	--------------------	-------------------------	--------------------

**ALTERNATIVE BID SCHEDULE 3 - EMWD Manhole Adjustments**

60	710200	ADJUST MANHOLE [EMWD]		EA	3		
----	--------	-----------------------	--	----	---	--	--

ALT. BID SCH. 3  
TOTAL: \_\_\_\_\_ \$ \_\_\_\_\_  
ITEM 60 "WORDS"

**BASE BID SCHEDULE 2 - Acacia Avenue Drainage Repair and Resurfacing**

61	066100	DUST ABATEMENT		LS	1		
62	100100	DEVELOP WATER SUPPLY		LS	1		
63	120100	TRAFFIC CONTROL SYSTEM		LS	1		
64	170103	CLEARING AND GRUBBING		LS	1		
65	398200	COLD PLANE ASPHALT CONCRETE PAVEMENT		SQYD	1,119		
66	190101 (F)	ROADWAY EXCAVATION	Like 1	CY	625		
67	260203	CLASS 2 AGGREGATE BASE		CY	274		
68	013902	ASPHALT CONCRETE OVERSIDE DRAIN (CRS 306)	Like 4	EA	1		
69	013903	PLACE ASPHALT CONCRETE DIKE (CRS 212) (6")	Like 5	LF	85		
70	390132	HOT MIX ASPHALT (TYPE A)	Like 7	TON	500		
71	394076	PLACE HOT MIX ASPHALT DIKE (TYPE E)	Like 8	LF	607		
72	015101	CONCRETE (COLLAR) (RCFC&WCDS M803)		EA	1		
73	510092	STRUCTURAL CONCRETE, HEADWALL		EA	1		
74	641107	18" PLASTIC PIPE [HDPE, INCLUDES FITTINGS]		LF	490		
75	641113	24" PLASTIC PIPE [HDPE, INCLUDES FITTINGS]		LF	13		
76	707117	36" PRECAST CONCRETE PIPE INLET		LF	2		
77	017101	MANHOLE (RCFC&WCDS MH 251)		EA	1		
78	723095	ROCK SLOPE PROTECTION (20 lb. Class I, METHOD B) [ENERGY DISSIPATOR]		EA	1		
79	017313	MINOR CONCRETE (CROSS GUTTER WITH SPLASH AREA) (CRS 210)	Like 11	SQFT	583		
80	010602	MISCELLANEOUS WORK (AS DIRECTED)		FA	1	<b>25,000.00</b>	<b>25,000.00</b>

BASE BID SCH. 2  
TOTAL: \_\_\_\_\_ \$ \_\_\_\_\_  
ITEMS 61 - 80 "WORDS"

\* NOTE: See Instructions to Bidders, Section 16 "Like Bid Items", on page A9; corrections will apply if Like Bid items cost discrepancies are submitted.

**REVISED PROPOSAL**

ITEM No.	ITEM CODE	ITEM	Like Bid Item*	UNIT	ESTIMATED QUANTITY	ITEM PRICE (IN FIGURES)	TOTAL (IN FIGURES)
----------	-----------	------	----------------	------	--------------------	-------------------------	--------------------

**BASE BID SCHEDULE 3 - Rosalie Avenue and Caroline Court Resurfacing Project**

81	066100	DUST ABATEMENT		LS	1		
82	120100	TRAFFIC CONTROL SYSTEM		LS	1		
83	100100	DEVELOP WATER SUPPLY		LS	1		
84	190101 (F)	ROADWAY EXCAVATION	Like 1	CY	260		
85	390132	HOT MIX ASPHALT (TYPE A)	Like 7	TON	517		
86	017304	MINOR CONCRETE (CURB AND GUTTER) (CRS 200)	Like 10	LF	20		
87	017317	MINOR CONCRETE (CROSS-GUTTER AND SPANDREL)	Like 13	SQFT	760		

BASE BID SCH. 3

TOTAL: \_\_\_\_\_ \$ \_\_\_\_\_  
ITEMS 81 - 87 "WORDS"

\* NOTE: See Instructions to Bidders, Section 16 "Like Bid Items", on page A9; corrections will apply if Like Bid items cost discrepancies are submitted.

**ALTERNATIVE BID SCHEDULE 4 - Lake Hemet Municipal Water District Manhole Adjustments for Rosalie Avenue and Caroline Court**

88	710200	ADJUST MANHOLE [LHMWD]	Like 9	EA	3		
----	--------	------------------------	--------	----	---	--	--

ALT. BID SCH. 4

TOTAL: \_\_\_\_\_ \$ \_\_\_\_\_  
ITEM 88 "WORDS"

**BASE BID SCHEDULE 4 - Valle Vista Library Parking Lot Paving**

89	066100	DUST ABATEMENT		LS	1		
90	100100	DEVELOP WATER SUPPLY		LS	1		
91	120100	TRAFFIC CONTROL SYSTEM		LS	1		
92	170103	CLEARING AND GRUBBING		LS	1		
93	011505	GRINDING ASPHALT CONCRETE IN PLACE [EXISTING MATERIAL]		SQYD	1,234		
94	190101 (F)	ROADWAY EXCAVATION	Like 1	CY	75		
95	013903	PLACE ASPHALT CONCRETE DIKE (CRS 212) (6")	Like 5	LF	221		
96	390132	HOT MIX ASPHALT (TYPE A)	Like 7	TON	245		
97	720110	SMALL-ROCK SLOPE PROTECTION [3" CRUSHED ROCK]		CY	2		



**REVISED PROPOSAL**

ITEM No.	ITEM CODE	ITEM	Like Bid Item*	UNIT	ESTIMATED QUANTITY	ITEM PRICE (IN FIGURES)	TOTAL (IN FIGURES)
----------	-----------	------	----------------	------	--------------------	-------------------------	--------------------

**BASE BID SCHEDULE 4 - Valle Vista Library Parking Lot Paving (continued)**

98	017312	MINOR CONCRETE (COMMERCIAL DRIVEWAY) (CRS 207A)		SQFT	748		
99	730040	MINOR CONCRETE (GUTTER) [RIBBON GUTTER]		LF	75		
100	730070	DETECTABLE WARNING SURFACE		SQFT	15		
101	731623	MINOR CONCRETE (CURB RAMP)	Like 15	EA	1		
102	780500	PARKING BUMPER (PRECAST CONCRETE)		EA	2		
103	018002	STEEL RAILING FENCE		LF	311		
104	801360	12' METAL GATE		EA	2		
105	803020	REMOVE FENCE		LF	360		
106	015602	FUNDING AWARENESS SIGN	Like 19	EA	1		
107	820840	ROADSIDE SIGN - ONE POST	Like 17	EA	1		
108	840656 (F)	PAINT TRAFFIC STRIPE (2-COAT)	Like 18	LF	662		
109	840666	PAINT PAVEMENT MARKING (2-COAT)		SQFT	25		
110	010602	MISCELLANEOUS WORK (AS DIRECTED)		FA	1	<b>10,000.00</b>	<b>10,000.00</b>

BASE BID SCH. 4

TOTAL: \_\_\_\_\_ \$ \_\_\_\_\_  
ITEMS 89 - 110 "WORDS"

\* NOTE: See Instructions to Bidders, Section 16 "Like Bid Items", on page A9; corrections will apply if Like Bid items cost discrepancies are submitted.

**BASE BID SCH. 1 + ALT. BID SCH. 1 + ALT. BID SCH. 2 + ALT. BID SCH. 3 + BASE BID SCH. 2 +  
BASE BID SCH. 3 + ALT. BID SCH. 4 + BASE BID SCH. 4**

PROJECT

TOTAL: \_\_\_\_\_ \$ \_\_\_\_\_  
ITEMS 1 - 110 "WORDS"

ADDENDUM No. 2, Page 9 of 9



# COUNTY OF RIVERSIDE TRANSPORTATION DEPARTMENT

## GIRARD STREET RESURFACING PROJECT

RAMONA BOWL ENTRY GATE TO FLORIDA AVENUE (SH-74)

COMMUNITY OF EAST HEMET



PROJECT No. C9-0047

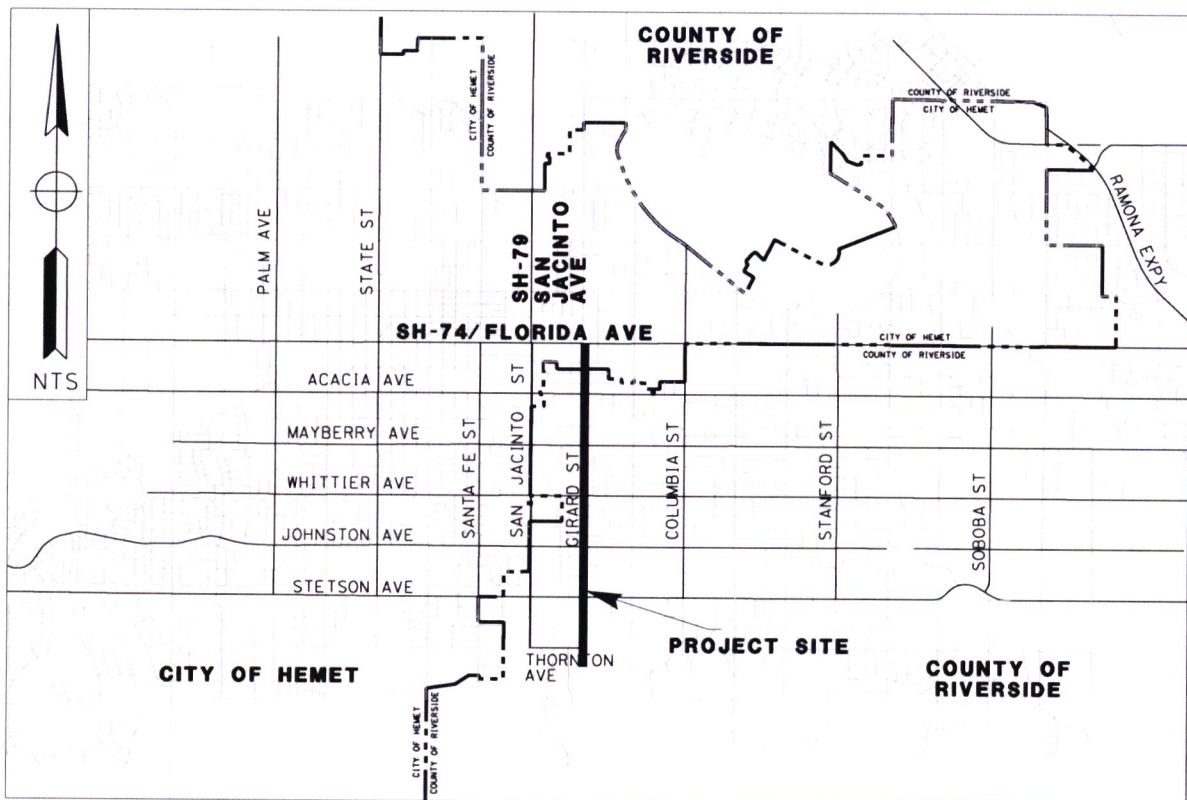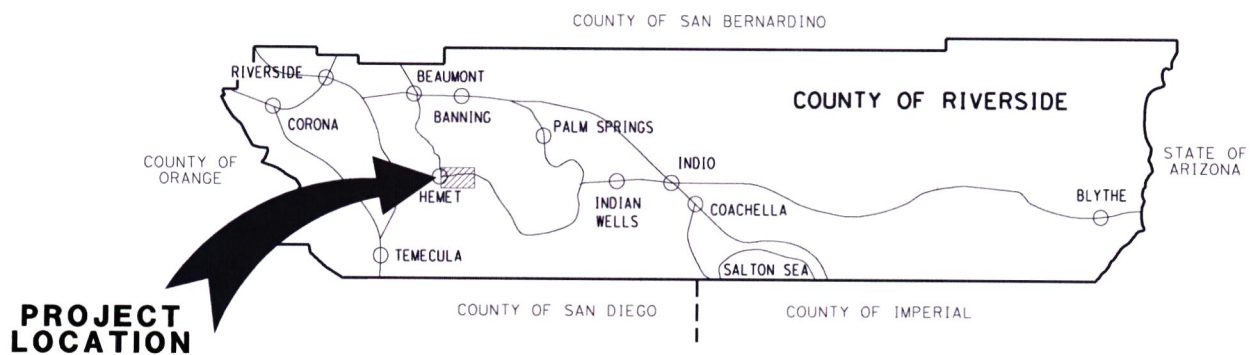

**VICINITY MAP**

# COUNTY OF RIVERSIDE TRANSPORTATION DEPARTMENT

## ACACIA AVENUE DRAINAGE REPAIR AND RESURFACING PROJECT 580-FEET WEST OF MARLO COURT TO 225-FEET EAST OF MARLO COURT COMMUNITY OF EAST HEMET PROJECT No. D0-0106

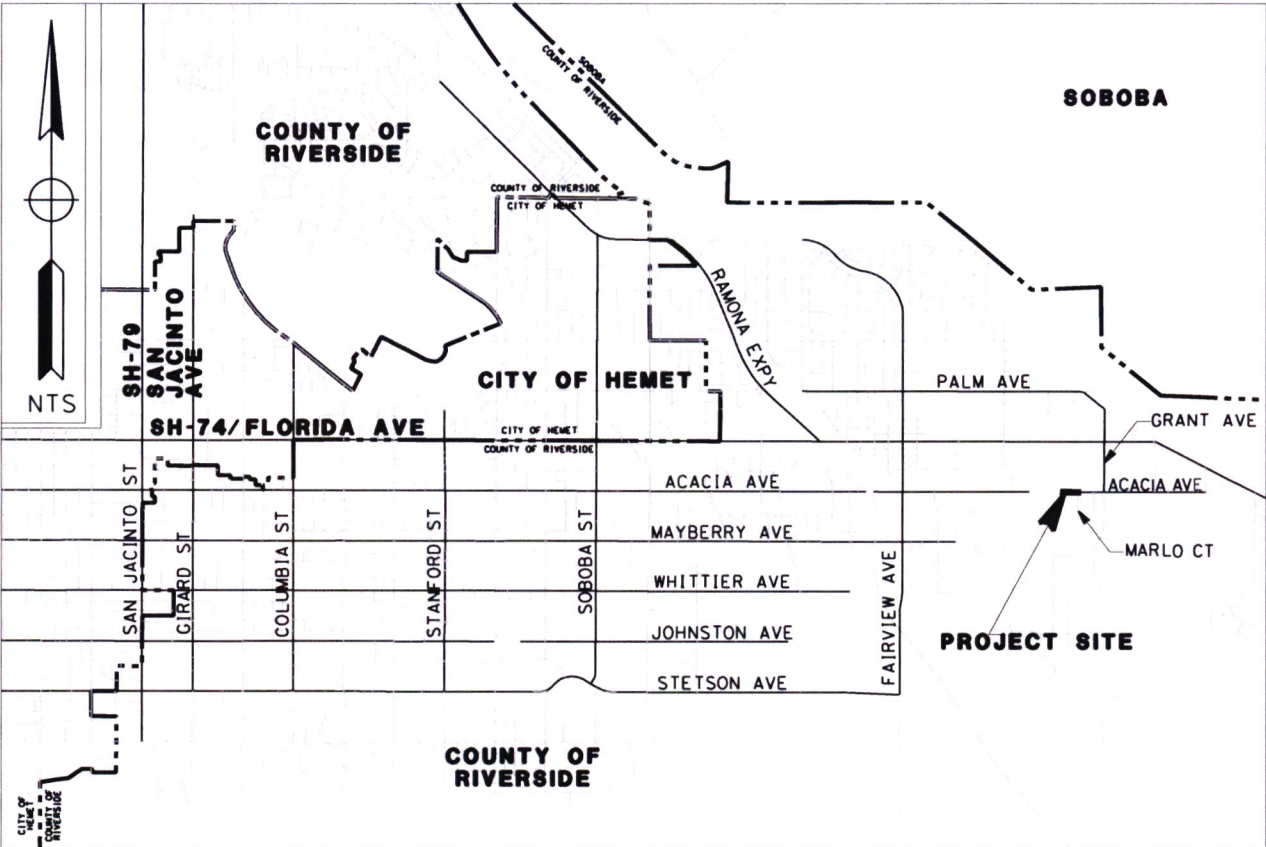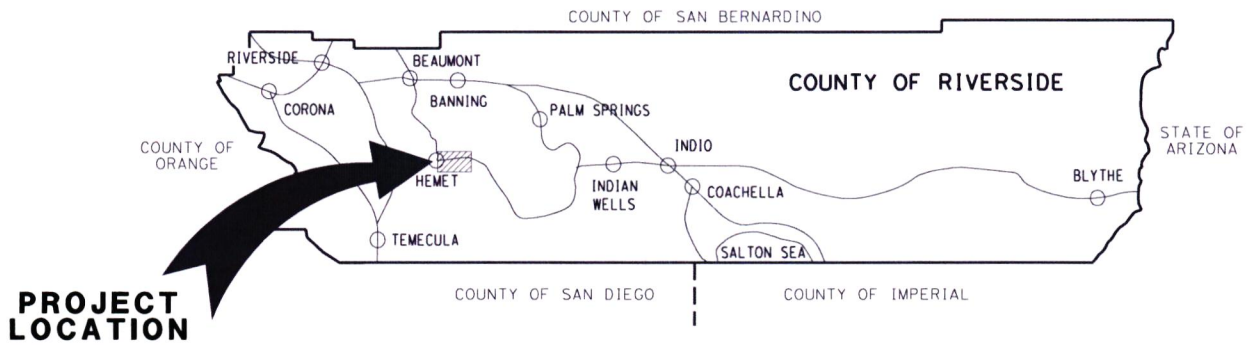



### VICINITY MAP



COUNTY OF RIVERSIDE  
**TRANSPORTATION DEPARTMENT**

**ROSALIE AVENUE AND CAROLINE COURT  
RESURFACING PROJECT**



ROSALIE AVENUE: YALE STREET TO 419-FEET WESTERLY  
CAROLINE COURT: CYNTHIA STREET TO 374-FEET EASTERLY  
COMMUNITY OF EAST HEMET  
PROJECT No. D3-0093

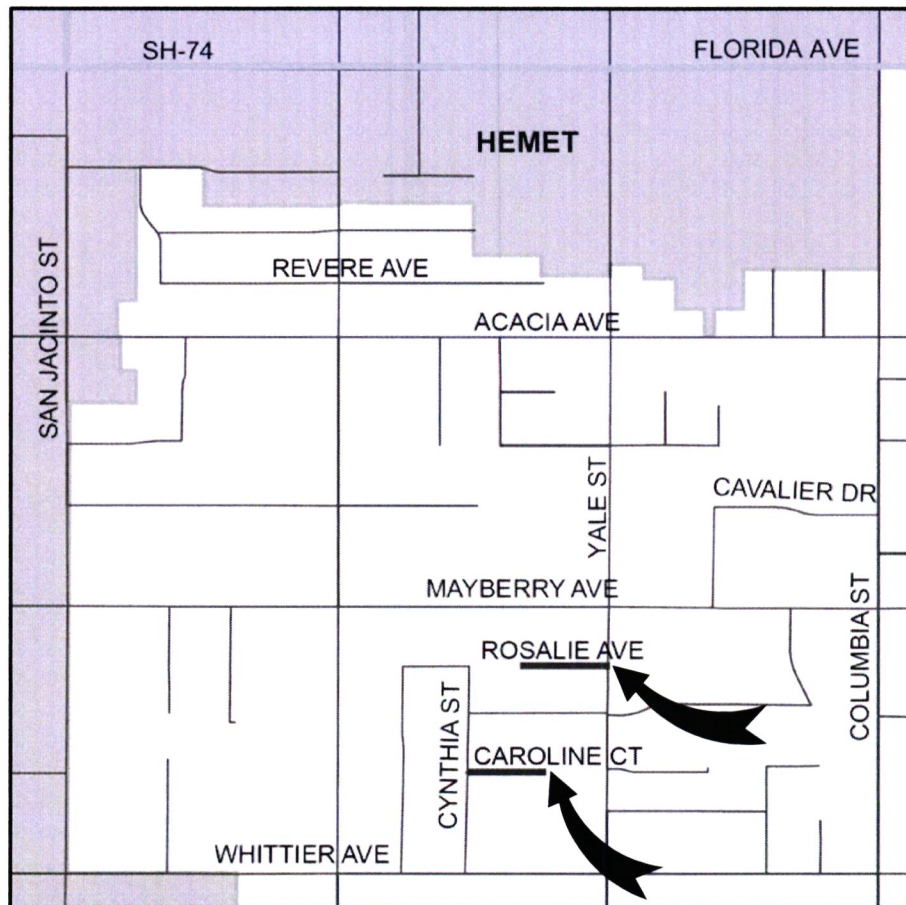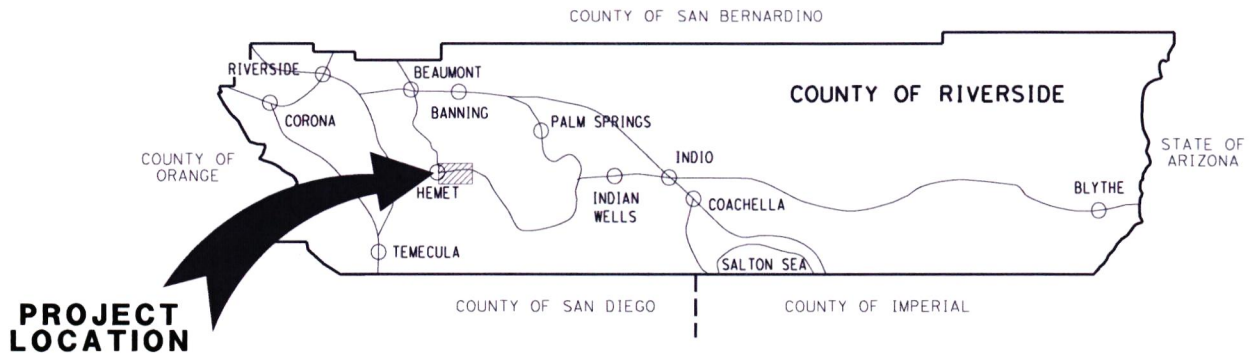

**VICINITY MAP**  
i (C)

# COUNTY OF RIVERSIDE TRANSPORTATION DEPARTMENT

## VALLE VISTA LIBRARY PARKING LOT PAVING COMMUNITY OF VALLE VISTA PROJECT No. D2-0118

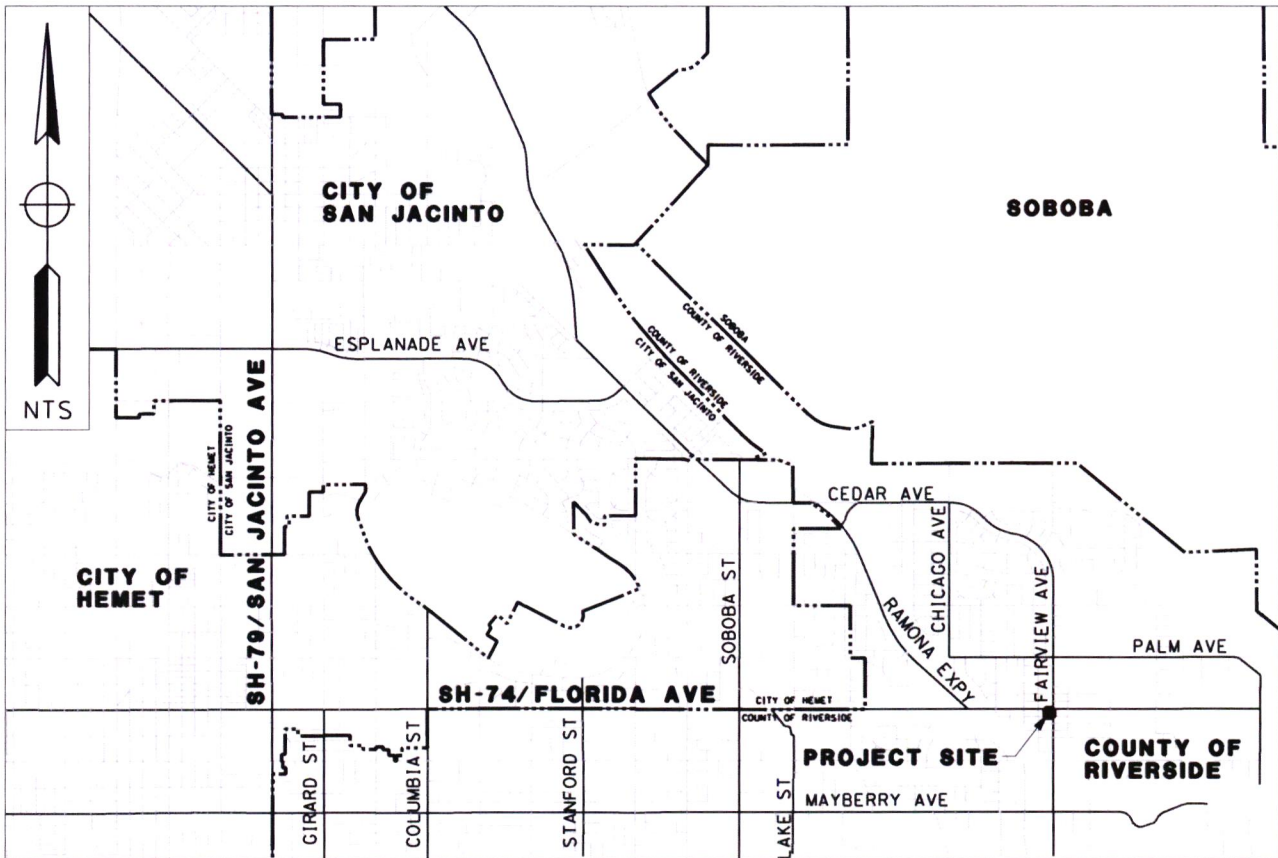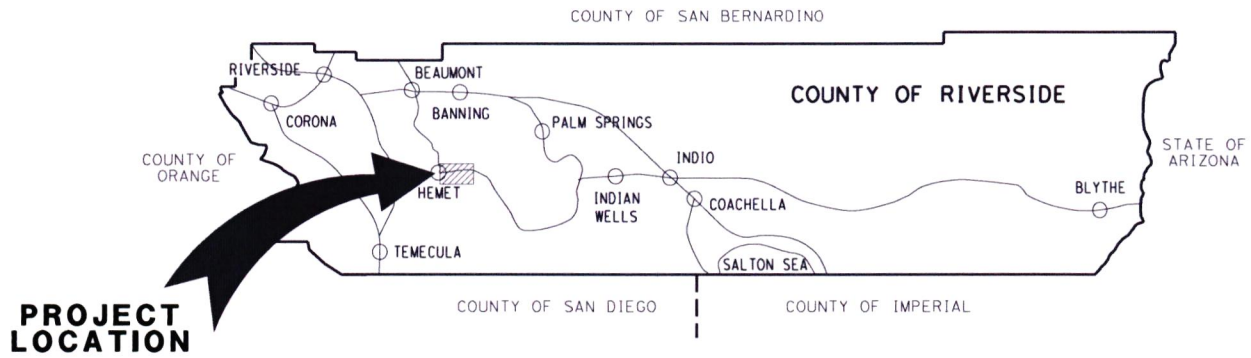

VICINITY MAP

# Attachment "A"

Riverside County Transportation Department

Project: **GIRARD ST RESURFACING, ACACIA AVE DRAINAGE REPAIRS, ROSALIE AVE/CAROLINE CT RESURFACING & VALLE VISTA LIBRARY PARKING LOT PAVING**

Project No.(s): **C9-0047, D0-0106, D3-0093 & D2-0118**

Expenses as of: **11/3/2022**

## Project Costs and Budget

Activity	Incurred Costs	Projected Costs	Total Costs	Existing Budget	Proposed Budget
A Preliminary Survey	46,733		46,733	150,000	48,000
B Design	510,154	11,000	521,154	399,000	523,000
C Environmental	2,593		2,593	25,000	6,000
D Right-of-way					
E Construction		5,592,527			
Construction Contingency 10%		559,253	6,151,780	3,487,000	6,154,000
F Construction Engineering & Inspection 10%	3,578	849,170	852,747	480,000	855,000
G Construction Survey 5%	2,049	277,577	279,626	162,000	281,000
H Utilities					
<b>Totals:</b>	<b>565,107</b>	<b>7,289,527</b>	<b>7,854,633</b>	<b>4,703,000</b>	<b>7,867,000</b>

## Project Funding

Code	Name	Existing Budget	Proposed Budget
221	Gas Tax/HUTA	991,000	792,000
223	Gas Tax/SB-1	3,532,000	6,741,500
328	Combined Improvement Fund		146,000
386	Unincorporated Communities Initiative Funds	180,000	180,000
990	Miscellaneous (Frontier)		1,875
990	Miscellaneous (LHMWD)		5,625
<b>Totals:</b>		<b>4,703,000</b>	<b>7,867,000</b>

## Comments

This construction award is combining C9-0047 Girard St Resurfacing, D0-0106 Acacia Ave Drainage Repairs, D3-0093 Rosalie Ave/Caroline Ct Resurfacing, and the D2-0118 Valle Vista Library Parking Lot Paving project.

Printed: November 3, 2022 3:50 PM

BY: Alfredo Martinez



# Attachment "A"

Riverside County Transportation Department

Project: **GIRARD ST  
RESURFACING**

Project No.(s): **C9-0047**

Expenses as of: **11/3/2022**

## Project Costs and Budget

Activity	Incurred Costs	Projected Costs	Total Costs	Existing Budget	Proposed Budget
A Preliminary Survey	10,617		10,617	110,000	11,000
B Design	359,909	4,000	363,909	281,000	364,000
C Environmental	1,052		1,052	4,000	2,000
D Right-of-way					
E Construction		4,748,535			
Construction Contingency <span style="float: right;">10%</span>		474,853	5,223,388	2,500,000	5,224,000
F Construction Engineering & Inspection <span style="float: right;">15%</span>		712,280	712,280	375,000	713,000
G Construction Survey <span style="float: right;">5%</span>	455	236,972	237,427	125,000	238,000
H Utilities					
<b>Totals:</b>	<b>372,032</b>	<b>6,176,641</b>	<b>6,548,673</b>	<b>3,395,000</b>	<b>6,552,000</b>

## Project Funding

Code	Name	Existing Budget	Proposed Budget
223	Gas Tax/SB-1	3,395,000	6,550,125
990	Miscellaneous (Frontier)		1,875
<b>Totals:</b>		<b>3,395,000</b>	<b>6,552,000</b>

## Comments

This project will be awarded together with D0-0106 Acacia Ave Drainage Repairs, D3-0093 Rosalie Ave/Caroline Ct Resurfacing, and the D2-0118 Valle Vista Library Parking Lot Paving project.

Printed: November 3, 22 3:50 PM

BY: Alfredo Martinez

# Attachment "A"

Riverside County Transportation Department

Project: **ACACIA AVE  
DRAINAGE REPAIRS**

Project No.(s): **D0-0106**

Expenses as of: **11/3/2022**

## Project Costs and Budget

Activity	Incurred Costs	Projected Costs	Total Costs	Existing Budget	Proposed Budget
A Preliminary Survey	36,117		36,117	40,000	37,000
B Design	107,507	5,000	112,507	100,000	113,000
C Environmental	181		181	1,000	1,000
D Right-of-way					
E Construction		473,749			
Construction Contingency 10%		47,375	521,124	750,000	522,000
F Construction Engineering & Inspection 20%		94,750	94,750	75,000	95,000
G Construction Survey 5%	826	22,862	23,687	25,000	24,000
H Utilities					
<b>Totals:</b>	<b>144,631</b>	<b>643,735</b>	<b>788,366</b>	<b>991,000</b>	<b>792,000</b>

## Project Funding

Code	Name	Existing Budget	Proposed Budget
221	Gas Tax/HUTA	991,000	792,000
<b>Totals:</b>		<b>991,000</b>	<b>792,000</b>

## Comments

This project will be awarded together with C9-0047 Girard St Resurfacing, D3-0093 Rosalie Ave/Caroline Ct Resurfacing, and the D2-0118 Valle Vista Library Parking Lot Paving project.

Printed: November 3, 22 3:50 PM

BY: Alfredo Martinez

# Attachment "A"

Riverside County Transportation Department

Project: **ROSALIE AVE/CAROLINE CT  
RESURFACING**

Project No.(s): **D3-0093**

Expenses as of: **11/3/2022**

## Project Costs and Budget

Activity	Incurred Costs	Projected Costs	Total Costs	Existing Budget	Proposed Budget
A Preliminary Survey					
B Design	13,261	2,000	15,261	11,000	16,000
C Environmental	181		181	5,000	1,000
D Right-of-way					
E Construction		138,094			
Construction Contingency 10%		13,809	151,903	102,000	152,000
F Construction Engineering & Inspection 15%	1,789	18,925	20,714	14,000	21,000
G Construction Survey 5%	769	6,136	6,905	5,000	7,000
H Utilities					
<b>Totals:</b>	<b>16,000</b>	<b>178,965</b>	<b>194,965</b>	<b>137,000</b>	<b>197,000</b>

## Project Funding

Code	Name	Existing Budget	Proposed Budget
223	Gas Tax/SB-1	137,000	191,375
990	Miscellaneous [LHMWD]		5,625
<b>Totals:</b>		<b>137,000</b>	<b>197,000</b>

## Comments

This project will be awarded together with C9-0047 Girard St Resurfacing, D0-0106 Acacia Ave Drainage Reepairs, and the D2-0118 Valle Vista Library Parking Lot Paving project.

Printed: November 3,22 3:50 PM

BY: Alfredo Martinez



# Attachment "A"

Riverside County Transportation Department

Project: **VALLE VISTA LIBRARY  
PARKING LOT PAVING**

Project No.(s): **D2-0118**

Expenses as of: **11/3/2022**

## Project Costs and Budget

Activity	Incurred Costs	Projected Costs	Total Costs	Existing Budget	Proposed Budget
A Preliminary Survey					
B Design	29,476		29,476	7,000	30,000
C Environmental	1,178		1,178	15,000	2,000
D Right-of-way					
E Construction		232,149			
Construction Contingency 10%		23,215	255,364	135,000	256,000
F Construction Engineering & Inspection 10%	1,788	23,215	25,003	16,000	26,000
G Construction Survey 5%		11,607	11,607	7,000	12,000
H Utilities					
<b>Totals:</b>	<b>32,443</b>	<b>290,186</b>	<b>322,629</b>	<b>180,000</b>	<b>326,000</b>

## Project Funding

Code	Name	Existing Budget	Proposed Budget
328	Combined Improvement Fund		146,000
386	Unincorporated Communities Initiative Funds	180,000	180,000
<b>Totals:</b>		<b>180,000</b>	<b>326,000</b>

## Comments

This project will be awarded together with C9-0047 Girard St Resurfacing, D3-0093 Rosalie Ave/Caroline Ct Resurfacing, and the D0-0106 Acacia Ave Drainage Repairs project.

Printed: November 3, 22 3:50 PM

BY: Alfredo Martinez


**Riverside County Transportation Department  
Summary of Bids**

**PROJECT: Girard Street Resurfacing Project**  
 Ramona Bowl Entry Gate to Florida Avenue (SH-74); and  
**Acacia Avenue Drainage Repair and Resurfacing Project**  
 580-Foot West of Marlo Court to 225-Foot East of Marlo Court  
 Community of East Hemet  
 Project No. C9-0047, D0-0106; and

**Rosalie Avenue and Caroline Court Resurfacing Project**  
 Rosalie Avenue: Yale Street to 419-Foot Westerly  
 Caroline Court: Cynthia Street to 374-Foot Easterly  
 Community of East Hemet  
 Project No. D3-0093; and  
**Valle Vista Library Parking Lot Paving**  
 Community of Valle Vista  
 Project No. D2-0118

Advertised: September 20, 2022 (Agenda Item: 3.31)  
 Addenda: 1(10/5/2022), 2(10/7/2022)  
 Bids Open: 2 pm Date: Wednesday, October 19, 2022

Company Name	BASE BID SCHEDULE 1 Girard Street Resurfacing	ALTERNATIVE BID SCHEDULE 1 City of Hemet (City Limit to Florida Ave)	ALTERNATIVE BID SCHEDULE 2 Frontier Communications Manhole Adjustments	ALTERNATIVE BID SCHEDULE 3 EMWD Manhole Adjustments	BASE BID SCHEDULE 2 Acacia Avenue Drainage Repair and Resurfacing	BASE BID SCHEDULE 3 Rosalie Ave and Caroline Court Resurfacing	ALTERNATIVE BID SCHEDULE 4 LHMWD Manhole Adjustments	BASE BID SCHEDULE 4 Valle Vista Library Parking Lot Paving	Project Total
COUNTY'S ESTIMATE	3,932,288.75	258,552.35	1,000.00	3,000.00	347,912.00	88,840.00	3,000.00	129,206.70	<b>\$4,763,799.80</b>
1 All American Asphalt	4,747,034.96	325,972.45	1,500.00	4,500.00	473,749.00	133,594.00	4,500.00	232,149.00	<b>\$5,922,999.41</b>
2 Calmex Engineering, Inc.	5,319,579.10	331,237.80	1,900.00	5,700.00	464,616.70	126,776.00	5,700.00	196,755.50	<b>\$6,452,265.10</b>
3 R.J. Noble Company	5,768,213.75	350,721.85	1,900.00	5,700.00	574,098.00	269,960.00	5,700.00	395,716.20	<b>\$7,372,009.80</b>
4 Hardy & Harper, Inc.	6,888,100.00	350,000.00	1,700.00	5,100.00	500,000.00	150,000.00	5,100.00	350,000.00	<b>\$8,250,000.00</b>
<i>Average Bid Prices</i>	<i>\$5,680,731.95</i>	<i>\$339,483.03</i>	<i>\$1,750.00</i>	<i>\$5,250.00</i>	<i>\$503,115.93</i>	<i>\$170,082.50</i>	<i>\$5,250.00</i>	<i>\$293,655.18</i>	<b>\$6,999,318.58</b>

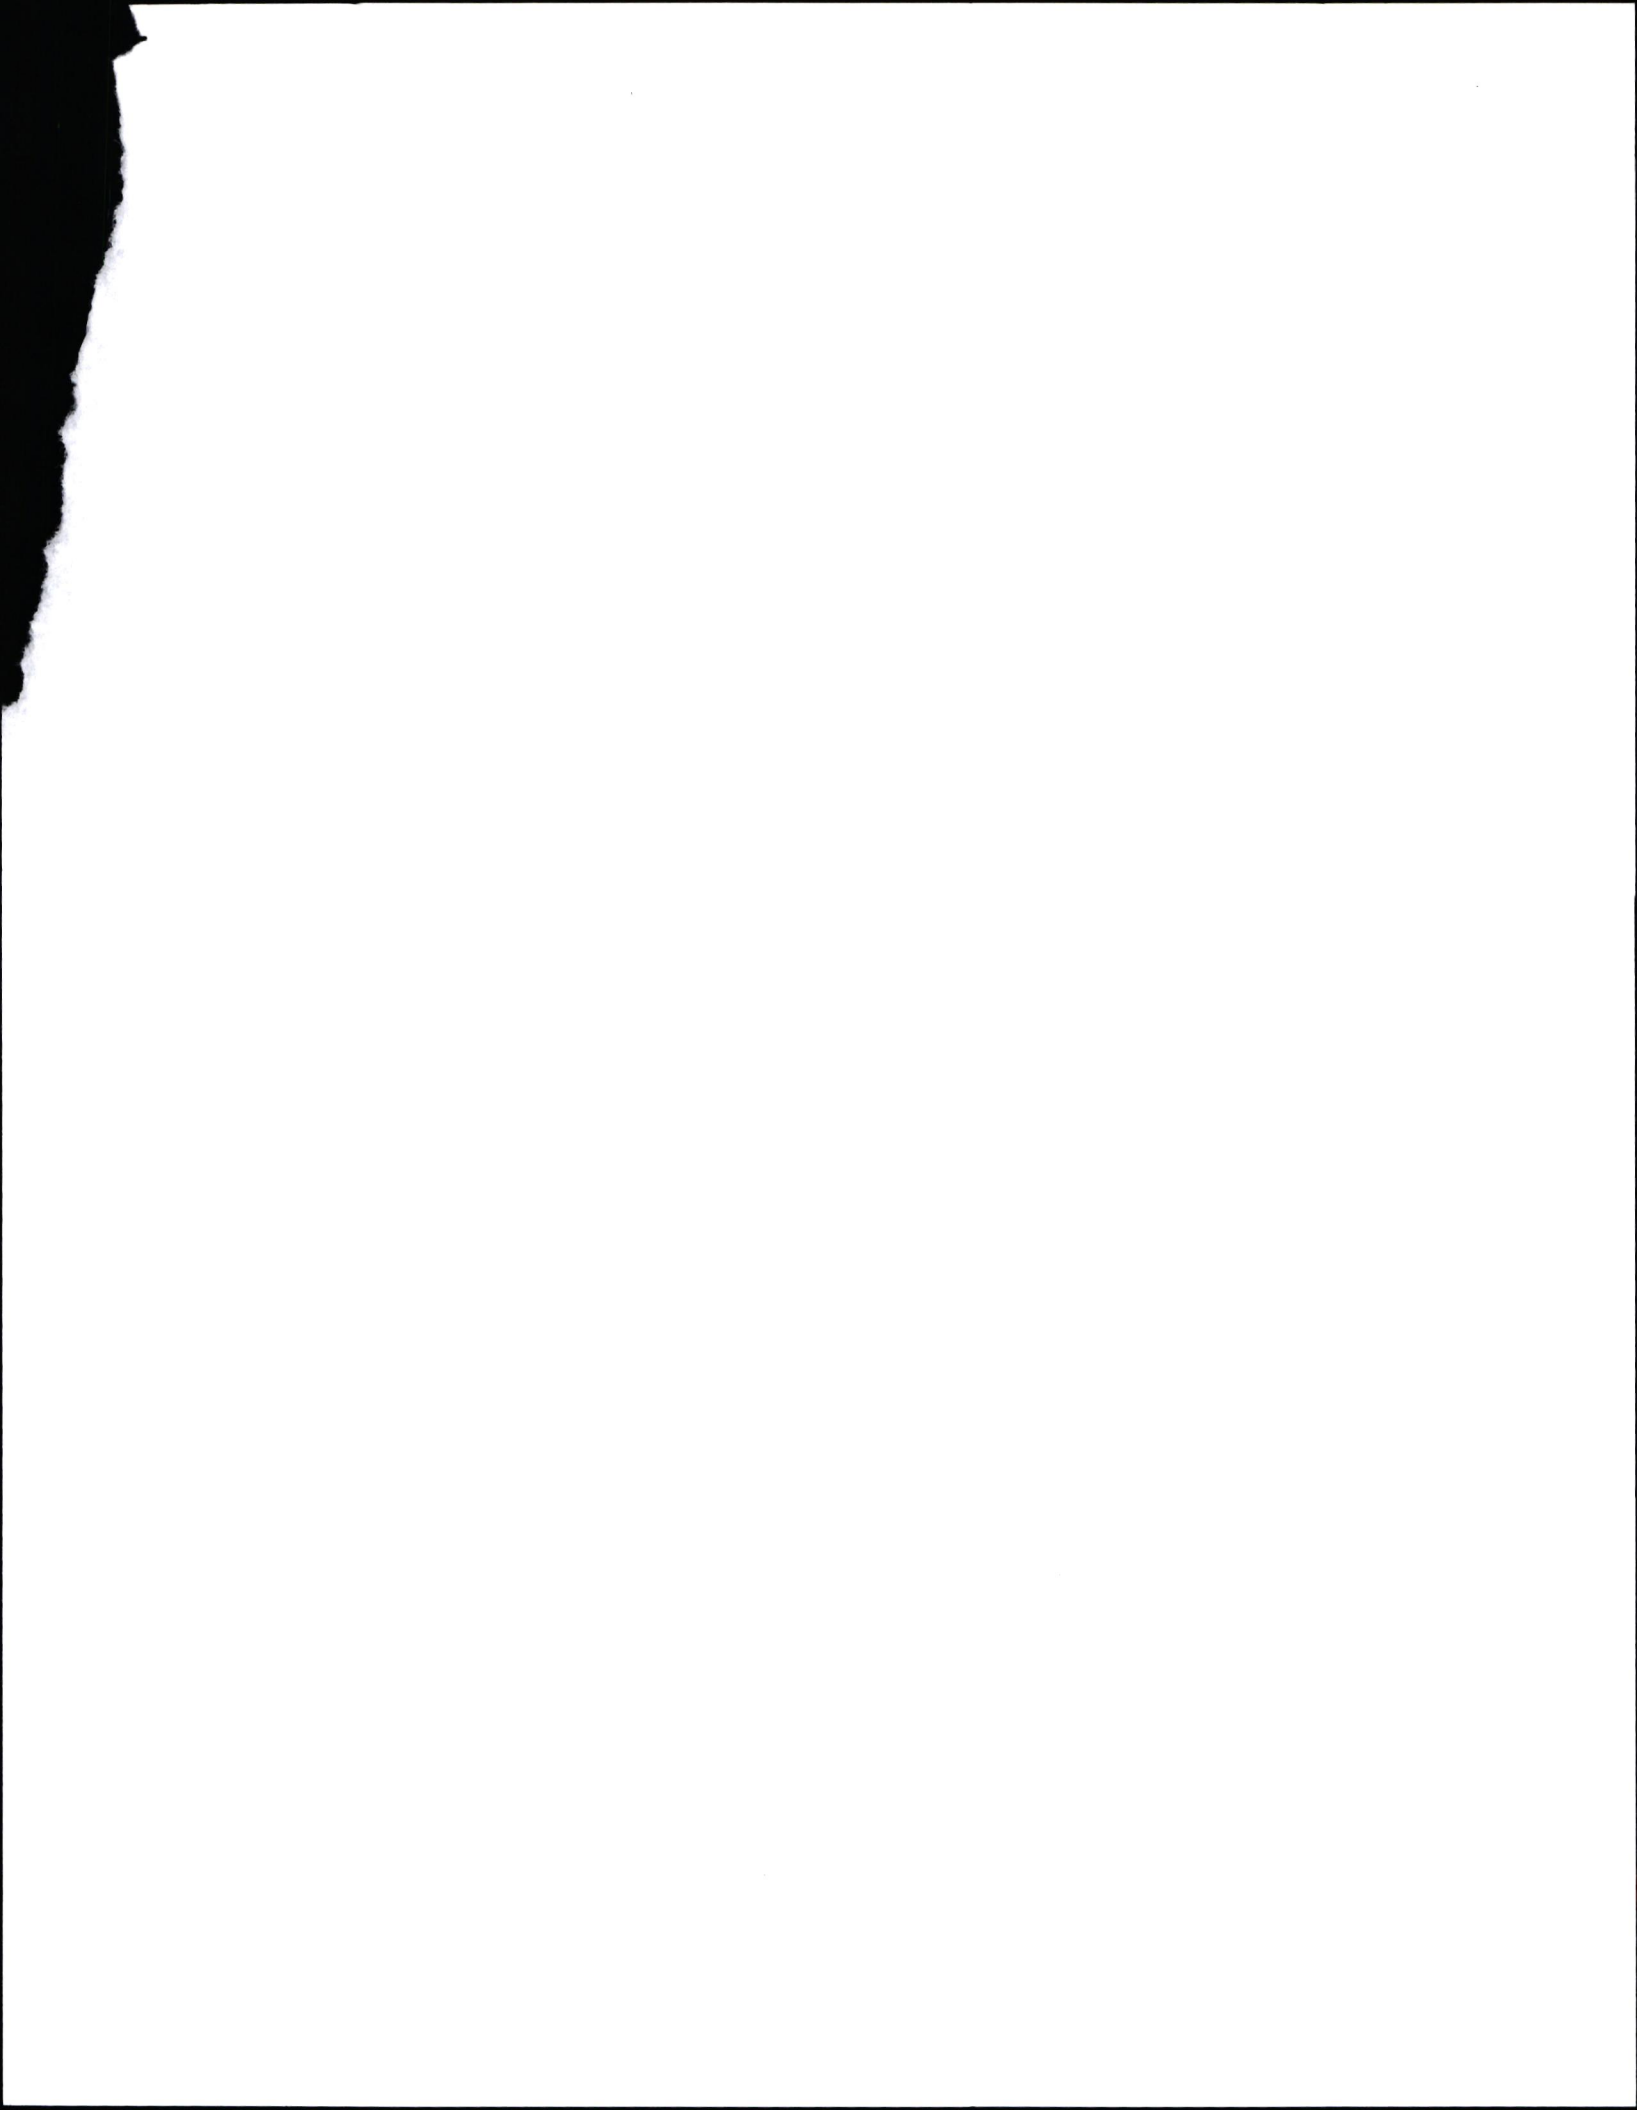



**Riverside County Transportation Department  
Summary of Bids**

**PROJECT: Girard Street Resurfacing Project**  
 Ramona Bowl Entry Gate to Florida Avenue (SH-74); and  
**Acacia Avenue Drainage Repair and Resurfacing Project**  
 580-Foot West of Marlo Court to 225-Foot East of Marlo Court  
 Community of East Hemet  
 Project No. C9-0047, D0-0106; and

**Rosalie Avenue and Caroline Court Resurfacing Project**  
 Rosalie Avenue: Yale Street to 419-Foot Westerly  
 Caroline Court: Cynthia Street to 374-Foot Easterly  
 Community of East Hemet  
 Project No. D3-0093; and  
**Valle Vista Library Parking Lot Paving**  
 Community of Valle Vista  
 Project No. D2-0118

Advertised: September 20, 2022 (Agenda Item: 3.31)

Addenda: 1(10/5/2022), 2(10/7/2022)

Bids Open: 2 pm Date: Wednesday, October 19, 2022

BASE BID SCHEDULE 1 - Girard Street Resurfacing Project						COUNTY'S ESTIMATE		1 All American Asphalt Corona, CA 92878	
ITEM NO.	ITEM CODE	CONTRACT ITEM	LikeBid Item	UNITS	QUANTITY	UNIT PRICE	ENG ESTIMATE	BID UNIT PRICE	BID ESTIMATE
1	066100	DUST ABATEMENT		LS	1	9,300.00	9,300.00	9,000.00	9,000.00
2	100100	DEVELOP WATER SUPPLY		LS	1	9,300.00	9,300.00	9,000.00	9,000.00
3	120100	TRAFFIC CONTROL SYSTEM		LS	1	140,000.00	140,000.00	223,273.06	223,273.06
4	130300	PREPARE STORM WATER POLLUTION PREVENTION PLAN		LS	1	9,300.00	9,300.00	9,000.00	9,000.00
5	170103	CLEARING AND GRUBBING		LS	1	28,000.00	28,000.00	10,600.00	10,600.00
6	011503	UNDER SIDEWALK DRAIN CAST IN PLACE (CRS 309)		EA	1	2,000.00	2,000.00	8,500.00	8,500.00
7	190101 (F)	ROADWAY EXCAVATION	Like 1	CY	6,894	40.00	275,760.00	42.00	289,548.00
8	202027	RELOCATE WATER METER		EA	8	800.00	6,400.00	5,850.00	46,800.00
9	205033	GRAVEL MULCH		SQFT	252	10.00	2,520.00	40.00	10,080.00
10	240200	CEMENT (CEMENT STABILIZED SOIL)	Like 2	TON	535	150.00	80,250.00	223.00	119,305.00
11	240300	CEMENT STABILIZED SOIL	Like 3	SQYD	44,737	6.50	290,790.50	7.60	340,001.20
12	013902	ASPHALT CONCRETE OVERSIDE DRAIN (CRS 306)	Like 4	EA	1	1,500.00	1,500.00	3,800.00	3,800.00
13	013903	PLACE ASPHALT CONCRETE DIKE (CRS 212) (6")	Like 5	LF	1,114	10.00	11,140.00	3.00	3,342.00
14	013905	ASPHALT CONCRETE (DRIVEWAY APPROACH WITH ASPHALT CONCRETE DIKE) (CRS 206)		SQFT	1,167	15.00	17,505.00	15.00	17,505.00
15	013908	ASPHALT CONCRETE DRIVEWAY	Like 6	SQFT	11,476	15.00	172,140.00	12.00	137,712.00
16	390132	HOT MIX ASPHALT (TYPE A)	Like 7	TON	14,156	120.00	1,698,720.00	122.00	1,727,032.00
17	394075	PLACE HOT MIX ASPHALT DIKE (TYPE D)		LF	5,087	15.00	76,305.00	3.00	15,261.00

**Riverside County Transportation Department  
Summary of Bids**

**PROJECT: Girard Street Resurfacing Project**  
 Ramona Bowl Entry Gate to Florida Avenue (SH-74); and  
**Acacia Avenue Drainage Repair and Resurfacing Project**  
 580-Foot West of Marlo Court to 225-Foot East of Marlo Court  
 Community of East Hemet  
 Project No. C9-0047, D0-0106; and

**Rosalie Avenue and Caroline Court Resurfacing Project**  
 Rosalie Avenue: Yale Street to 419-Foot Westerly  
 Caroline Court: Cynthia Street to 374-Foot Easterly  
 Community of East Hemet  
 Project No. D3-0093; and  
**Valle Vista Library Parking Lot Paving**  
 Community of Valle Vista  
 Project No. D2-0118

Advertised: September 20, 2022 (Agenda Item: 3.31)

Addenda: 1(10/5/2022), 2(10/7/2022)

Bids Open: 2 pm Date: Wednesday, October 19, 2022

BASE BID SCHEDULE 1 - Girard Street Resurfacing Project (Continued)						COUNTY'S ESTIMATE		1 All American Asphalt Corona, CA 92878	
ITEM NO.	ITEM CODE	CONTRACT ITEM	Like Bid Item	UNITS	QUANTITY	UNIT PRICE	ENG ESTIMATE	BID UNIT PRICE	BID ESTIMATE
18	394076	PLACE HOT MIX ASPHALT DIKE (TYPE E)	Like 8	LF	305	15.00	4,575.00	3.00	915.00
19	394077	PLACE HOT MIX ASPHALT DIKE (TYPE F)		LF	431	15.00	6,465.00	3.00	1,293.00
20	710128	REMOVE STORM DRAIN		LF	97	90.00	8,730.00	144.00	13,968.00
21	710150	REMOVE INLET		EA	2	1,000.00	2,000.00	2,450.00	4,900.00
22	710200	ADJUST MANHOLE [RCFCD]		EA	1	1,000.00	1,000.00	1,500.00	1,500.00
23	710200	ADJUST MANHOLE [LHMWD]	Like 9	EA	23	1,000.00	23,000.00	1,500.00	34,500.00
24	017304	MINOR CONCRETE (CURB AND GUTTER) (CRS 200)	Like 10	LF	2,433	50.00	121,650.00	80.00	194,640.00
25	017313	MINOR CONCRETE (CROSS GUTTER WITH SPLASH AREA) (CRS 210)	Like 11	SQFT	12,820	20.00	256,400.00	38.00	487,160.00
26	017316	MINOR CONCRETE (CURB RAMP) (CRS 403 - CASE B)	Like 12	EA	2	4,000.00	8,000.00	8,250.00	16,500.00
27	017317	MINOR CONCRETE (CROSS-GUTTER AND SPANDREL)	Like 13	SQFT	8,787	15.00	131,805.00	40.00	351,480.00
28	731504	MINOR CONCRETE (CURB AND GUTTER)	Like 14	LF	159	50.00	7,950.00	100.00	15,900.00
29	731516	MINOR CONCRETE (DRIVEWAY) [(CRS 213)]		SQFT	4,681	20.00	93,620.00	20.00	93,620.00
30	731516	MINOR CONCRETE (DRIVEWAY)		SQFT	498	20.00	9,960.00	20.00	9,960.00
31	731521	MINOR CONCRETE (SIDEWALK)		SQFT	2,413	15.00	36,195.00	14.00	33,782.00
32	731623	MINOR CONCRETE (CURB RAMP)	Like 15	EA	5	4,000.00	20,000.00	8,700.00	43,500.00
33	782120	RELOCATE MAILBOX		EA	10	250.00	2,500.00	1,200.00	12,000.00
34	800310	CHAIN LINK FENCE (TYPE CL-3.5)		LF	181	25.00	4,525.00	80.00	14,480.00



**Riverside County Transportation Department  
Summary of Bids**

**PROJECT: Girard Street Resurfacing Project**  
 Ramona Bowl Entry Gate to Florida Avenue (SH-74); and  
**Acacia Avenue Drainage Repair and Resurfacing Project**  
 580-Foot West of Marlo Court to 225-Foot East of Marlo Court  
 Community of East Hemet  
 Project No. C9-0047, D0-0106; and

**Rosalie Avenue and Caroline Court Resurfacing Project**  
 Rosalie Avenue: Yale Street to 419-Foot Westerly  
 Caroline Court: Cynthia Street to 374-Foot Easterly  
 Community of East Hemet  
 Project No. D3-0093; and  
**Valle Vista Library Parking Lot Paving**  
 Community of Valle Vista  
 Project No. D2-0118

Advertised: September 20, 2022 (Agenda Item: 3.31)

Addenda: 1(10/5/2022), 2(10/7/2022)

Bids Open: 2 pm Date: Wednesday, October 19, 2022

BASE BID SCHEDULE 1 - Girard Street Resurfacing Project (Continued)						COUNTY'S ESTIMATE		All American Asphalt Corona, CA 92878 <sup>1</sup>	
ITEM NO.	ITEM CODE	CONTRACT ITEM	Like Bid Item	UNITS	QUANTITY	UNIT PRICE	ENG ESTIMATE	BID UNIT PRICE	BID ESTIMATE
35	810230 (F)	PAVEMENT MARKER (RETROREFLECTIVE)	Like 16	EA	843	5.00	4,215.00	5.00	
36	820130	OBJECT MARKER		EA	1	150.00	150.00	213.00	213.00
37	820410	SALVAGE ROADSIDE SIGN	Like 20	EA	41	150.00	6,150.00	43.00	1,763.00
38	820840	ROADSIDE SIGN - ONE POST	Like 17	EA	41	350.00	14,350.00	300.00	12,300.00
39	840519 (F)	THERMOPLASTIC CROSSWALK AND PAVEMENT MARKING	Like 21	SQFT	2,174	5.00	10,870.00	7.05	15,326.70
40	840656 (F)	PAINT TRAFFIC STRIPE (2-COAT)	Like 18	LF	17,695	0.35	6,193.25	1.00	17,695.00
41	846020 (F)	REMOVE PAINTED TRAFFIC STRIPE		LF	55	1.00	55.00	3.00	165.00
42	870400	SIGNAL AND LIGHTING SYSTEM [ACACIA AVE]		LS	1	60,000.00	60,000.00	119,700.00	119,700.00
43	010602	MISCELLANEOUS WORK (AS DIRECTED)		FA	1	260,000.00	260,000.00	260,000.00	260,000.00
43.A	015602	FUNDING AWARENESS SIGN	Like 19	EA	2	500.00	1,000.00	2,900.00	5,800.00
<b>BASE BID SCHEDULE SUBTOTAL ITEMS 1 - 43.A</b>							<b>3,932,288.75</b>		<b>4,747,034.96</b>



**Riverside County Transportation Department  
Summary of Bids**

**PROJECT: Girard Street Resurfacing Project**  
 Ramona Bowl Entry Gate to Florida Avenue (SH-74); and  
**Acacia Avenue Drainage Repair and Resurfacing Project**  
 580-Foot West of Marlo Court to 225-Foot East of Marlo Court  
 Community of East Hemet  
 Project No. C9-0047, D0-0106; and

**Rosalie Avenue and Caroline Court Resurfacing Project**  
 Rosalie Avenue: Yale Street to 419-Foot Westerly  
 Caroline Court: Cynthia Street to 374-Foot Easterly  
 Community of East Hemet  
 Project No. D3-0093; and  
**Valle Vista Library Parking Lot Paving**  
 Community of Valle Vista  
 Project No. D2-0118

Advertised: September 20, 2022 (Agenda Item: 3.31)

Addenda: 1(10/5/2022), 2(10/7/2022)

Bids Open: 2 pm Date: Wednesday, October 19, 2022

ALTERNATIVE BID SCHEDULE 1 - City of Hemet (City Limit to Florida Ave)						COUNTY'S ESTIMATE		1 All American Asphalt Corona, CA 92878	
ITEM NO.	ITEM CODE	CONTRACT ITEM	Like Bid Item	UNITS	QUANTITY	UNIT PRICE	ENG ESTIMATE	BID UNIT PRICE	BID ESTIMATE
44	066100	DUST ABATEMENT		LS	1	700.00	700.00	5,700.00	5,700.00
45	100100	DEVELOP WATER SUPPLY		LS	1	700.00	700.00	7,600.00	7,600.00
46	120100	TRAFFIC CONTROL SYSTEM		LS	1	10,000.00	10,000.00	45,000.00	45,000.00
47	130300	PREPARE STORM WATER POLLUTION PREVENTION PLAN		LS	1	700.00	700.00	1,600.00	1,600.00
48	170103	CLEARING AND GRUBBING		LS	1	2,000.00	2,000.00	5,500.00	5,500.00
49	190101(F)	ROADWAY EXCAVATION	Like 1	CY	569	40.00	22,760.00	42.00	23,898.00
50	240200	CEMENT (CEMENT STABILIZED SOIL)	Like 2	TON	51	150.00	7,650.00	223.00	11,373.00
51	240300	CEMENT STABILIZED SOIL	Like 3	SQYD	4,269	6.50	27,748.50	7.60	32,444.40
52	013903	PLACE ASPHALT CONCRETE DIKE (CRS 212) (6")	Like 5	LF	10	10.00	100.00	3.00	30.00
53	013908	ASPHALT CONCRETE DRIVEWAY	Like 6	SQFT	436	15.00	6,540.00	12.00	5,232.00
54	390132	HOT MIX ASPHALT (TYPE A)	Like 7	TON	1,261	120.00	151,320.00	122.00	153,842.00
55	710200	ADJUST MANHOLE [LHMWD]	Like 9	EA	2	1,000.00	2,000.00	1,500.00	3,000.00
56	017316	MINOR CONCRETE (CURB RAMP) (CRS 403 - CASE B)	Like 12	EA	2	4,000.00	8,000.00	8,250.00	16,500.00
57	731504	MINOR CONCRETE (CURB AND GUTTER)	Like 14	LF	22	50.00	1,100.00	100.00	2,200.00
58	810230 (F)	PAVEMENT MARKER (RETROREFLECTIVE)	Like 16	EA	81	5.00	405.00	5.00	405.00
58.A	820410	SALVAGE ROADSIDE SIGN	Like 20	EA	2	150.00	300.00	43.00	86.00

**Riverside County Transportation Department  
Summary of Bids**

**PROJECT: Girard Street Resurfacing Project**  
 Ramona Bowl Entry Gate to Florida Avenue (SH-74); and  
**Acacia Avenue Drainage Repair and Resurfacing Project**  
 580-Feet West of Marlo Court to 225-Feet East of Marlo Court  
 Community of East Hemet  
 Project No. C9-0047, D0-0106; and

**Rosalie Avenue and Caroline Court Resurfacing Project**  
 Rosalie Avenue: Yale Street to 419-Feet Westerly  
 Caroline Court: Cynthia Street to 374-Feet Easterly  
 Community of East Hemet  
 Project No. D3-0093; and  
**Valle Vista Library Parking Lot Paving**  
 Community of Valle Vista  
 Project No. D2-0118

Advertised: September 20, 2022 (Agenda Item: 3.31)

Addenda: 1(10/5/2022), 2(10/7/2022)

Bids Open: 2 pm Date: Wednesday, October 19, 2022

ALTERNATIVE BID SCHEDULE 1 - City of Hemet (City Limit to Florida Ave) (Continued)						COUNTY'S ESTIMATE		1 All American Asphalt Corona, CA 92878	
ITEM NO.	ITEM CODE	CONTRACT ITEM	Like Bid Item	UNITS	QUANTITY	UNIT PRICE	ENG ESTIMATE	BID UNIT PRICE	BID ESTIMATE
58.B	820840	ROADSIDE SIGN - ONE POST	Like 17	EA	2	350.00	700.00	300.00	600.00
58.C	840519 (F)	THERMOPLASTIC CROSSWALK AND PAVEMENT MARKING	Like 21	SQFT	281	5.00	1,405.00	7.05	1,981.05
58.D	840656 (F)	PAINT TRAFFIC STRIPE (2-COAT)	Like 18	LF	1,211	0.35	423.85	1.00	1,211.00
58.E	870111	INDUCTIVE LOOP DETECTOR		EA	14	1,000.00	14,000.00	555.00	7,770.00
<b>ALT BID SCHEDULE 2 SUBTOTAL ITEMS 44 - 58.E</b>							<b>258,552.35</b>		<b>325,972.45</b>

**ALTERNATIVE BID SCHEDULE 2 - Frontier Communications Manhole Adjustments**

ITEM NO.	ITEM CODE	CONTRACT ITEM	Like Bid Item	UNITS	QUANTITY	UNIT PRICE	ENG ESTIMATE	BID UNIT PRICE	BID ESTIMATE
59	710200	ADJUST MANHOLE [FRONTIER]		EA	1	1,000.00	1,000.00	1,500.00	1,500.00
<b>ALT BID SCHEDULE 2 SUBTOTAL ITEM 59</b>							<b>1,000.00</b>		<b>1,500.00</b>

**ALTERNATIVE BID SCHEDULE 3 - EMWD Manhole Adjustments**

ITEM NO.	ITEM CODE	CONTRACT ITEM	Like Bid Item	UNITS	QUANTITY	UNIT PRICE	ENG ESTIMATE	BID UNIT PRICE	BID ESTIMATE
60	710200	ADJUST MANHOLE [EMWD]		EA	3	1,000.00	3,000.00	1,500.00	4,500.00
<b>ALT BID SCHEDULE 3 SUBTOTAL ITEM 60</b>							<b>3,000.00</b>		<b>4,500.00</b>



**Riverside County Transportation Department  
Summary of Bids**

**PROJECT: Girard Street Resurfacing Project**  
 Ramona Bowl Entry Gate to Florida Avenue (SH-74); and  
**Acacia Avenue Drainage Repair and Resurfacing Project**  
 580-Foot West of Marlo Court to 225-Foot East of Marlo Court  
 Community of East Hemet  
 Project No. C9-0047, D0-0106; and

**Rosalie Avenue and Caroline Court Resurfacing Project**  
 Rosalie Avenue: Yale Street to 419-Foot Westerly  
 Caroline Court: Cynthia Street to 374-Foot Easterly  
 Community of East Hemet  
 Project No. D3-0093; and  
**Valle Vista Library Parking Lot Paving**  
 Community of Valle Vista  
 Project No. D2-0118

Advertised: September 20, 2022 (Agenda Item: 3.31)

Addenda: 1(10/5/2022), 2(10/7/2022)

Bids Open: 2 pm Date: Wednesday, October 19, 2022

BASE BID SCHEDULE 2 - Acacia Avenue Drainage Repair and Resurfacing						COUNTY'S ESTIMATE		1 All American Asphalt Corona, CA 92878	
ITEM NO.	ITEM CODE	CONTRACT ITEM	Like Bid Item	UNITS	QUANTITY	UNIT PRICE	ENG ESTIMATE	BID UNIT PRICE	BID ESTIMATE
61	066100	DUST ABATEMENT		LS	1	10,000.00	10,000.00	7,600.00	7,600.00
62	100100	DEVELOP WATER SUPPLY		LS	1	10,000.00	10,000.00	2,900.00	2,900.00
63	120100	TRAFFIC CONTROL SYSTEM		LS	1	10,000.00	10,000.00	85,000.00	85,000.00
64	170103	CLEARING AND GRUBBING		LS	1	40,000.00	40,000.00	5,500.00	5,500.00
65	398200	COLD PLANE ASPHALT CONCRETE PAVEMENT		SQYD	1,119	3.00	3,357.00	16.00	17,904.00
66	190101 (F)	ROADWAY EXCAVATION	Like 1	CY	625	40.00	25,000.00	42.00	26,250.00
67	260203	CLASS 2 AGGREGATE BASE		CY	274	60.00	16,440.00	80.00	21,920.00
68	013902	ASPHALT CONCRETE OVERSIDE DRAIN (CRS 306)	Like 4	EA	1	1,500.00	1,500.00	3,800.00	3,800.00
69	013903	PLACE ASPHALT CONCRETE DIKE (CRS 212) (6")	Like 5	LF	85	10.00	850.00	3.00	255.00
70	390132	HOT MIX ASPHALT (TYPE A)	Like 7	TON	500	120.00	60,000.00	122.00	61,000.00
71	394076	PLACE HOT MIX ASPHALT DIKE (TYPE E)	Like 8	LF	607	15.00	9,105.00	3.00	1,821.00
72	015101	CONCRETE (COLLAR) (RCFC&WCDS M803)		EA	1	1,000.00	1,000.00	1,700.00	1,700.00
73	510092	STRUCTURAL CONCRETE, HEADWALL		EA	1	15,000.00	15,000.00	18,600.00	18,600.00
74	641107	18" PLASTIC PIPE [HDPE, INCLUDES FITTINGS]		LF	490	175.00	85,750.00	287.00	140,630.00
75	641113	24" PLASTIC PIPE [HDPE, INCLUDES FITTINGS]		LF	13	250.00	3,250.00	1,027.00	13,351.00
76	707117	36" PRECAST CONCRETE PIPE INLET		LF	2	5,000.00	10,000.00	670.00	1,340.00
77	017101	MANHOLE (RCFC&WCDS MH 251)		EA	1	5,000.00	5,000.00	10,624.00	10,624.00



**Riverside County Transportation Department  
Summary of Bids**

**PROJECT: Girard Street Resurfacing Project**  
 Ramona Bowl Entry Gate to Florida Avenue (SH-74); and  
**Acacia Avenue Drainage Repair and Resurfacing Project**  
 580-Foot West of Marlo Court to 225-Foot East of Marlo Court  
 Community of East Hemet  
 Project No. C9-0047, D0-0106; and

**Rosalie Avenue and Caroline Court Resurfacing Project**  
 Rosalie Avenue: Yale Street to 419-Foot Westerly  
 Caroline Court: Cynthia Street to 374-Foot Easterly  
 Community of East Hemet  
 Project No. D3-0093; and  
**Valle Vista Library Parking Lot Paving**  
 Community of Valle Vista  
 Project No. D2-0118

Advertised: September 20, 2022 (Agenda Item: 3.31)

Addenda: 1(10/5/2022), 2(10/7/2022)

Bids Open: 2 pm Date: Wednesday, October 19, 2022

BASE BID SCHEDULE 2 - Acacia Avenue Drainage Repair and Resurfacing (Continued)						COUNTY'S ESTIMATE		1 All American Asphalt Corona, CA 92878	
ITEM NO.	ITEM CODE	CONTRACT ITEM	Like Bid Item	UNITS	QUANTITY	UNIT PRICE	ENG ESTIMATE	BID UNIT PRICE	BID ESTIMATE
78	723095	ROCK SLOPE PROTECTION (20 lb, Class I, METHOD B) [ENERGY DISSIPATOR]		EA	1	5,000.00	5,000.00	6,400.00	6,400.00
79	017313	MINOR CONCRETE (CROSS GUTTER WITH SPLASH AREA) (CRS 210)	Like 11	SQFT	583	20.00	11,660.00	38.00	22,154.00
80	010602	MISCELLANEOUS WORK (AS DIRECTED)		FA	1	25,000.00	25,000.00	25,000.00	25,000.00
<b>BASE BID SCHEDULE 2 SUBTOTAL ITEMS 61 - 80</b>							<b>347,912.00</b>		<b>473,749.00</b>

**BASE BID SCHEDULE 3 - Rosalie Avenue and Caroline Court Resurfacing Project**

ITEM NO.	ITEM CODE	CONTRACT ITEM	Like Bid Item	UNITS	QUANTITY	UNIT PRICE	ENG ESTIMATE	BID UNIT PRICE	BID ESTIMATE
81	066100	DUST ABATEMENT		LS	1	1,000.00	1,000.00	5,700.00	5,700.00
82	120100	TRAFFIC CONTROL SYSTEM		LS	1	2,000.00	2,000.00	20,000.00	20,000.00
83	100100	DEVELOP WATER SUPPLY		LS	1	1,000.00	1,000.00	1,900.00	1,900.00
84	190101 (F)	ROADWAY EXCAVATION	Like 1	CY	260	40.00	10,400.00	42.00	10,920.00
85	390132	HOT MIX ASPHALT (TYPE A)	Like 7	TON	517	120.00	62,040.00	122.00	63,074.00
86	017304	MINOR CONCRETE (CURB AND GUTTER) (CRS 200)	Like 10	LF	20	50.00	1,000.00	80.00	1,600.00
87	017317	MINOR CONCRETE (CROSS-GUTTER AND SPANDREL)	Like 13	SQFT	760	15.00	11,400.00	40.00	30,400.00
<b>BASE BID SCHEDULE 3 SUBTOTAL ITEMS 81 - 87</b>							<b>88,840.00</b>		<b>133,594.00</b>

**Riverside County Transportation Department  
Summary of Bids**

**PROJECT: Girard Street Resurfacing Project**  
 Ramona Bowl Entry Gate to Florida Avenue (SH-74); and  
**Acacia Avenue Drainage Repair and Resurfacing Project**  
 580-Feet West of Marlo Court to 225-Feet East of Marlo Court  
 Community of East Hemet  
 Project No. C9-0047, D0-0106; and

**Rosalie Avenue and Caroline Court Resurfacing Project**  
 Rosalie Avenue: Yale Street to 419-Feet Westerly  
 Caroline Court: Cynthia Street to 374-Feet Easterly  
 Community of East Hemet  
 Project No. D3-0093; and  
**Valle Vista Library Parking Lot Paving**  
 Community of Valle Vista  
 Project No. D2-0118

Advertised: September 20, 2022 (Agenda Item: 3.31)

Addenda: 1(10/5/2022), 2(10/7/2022)

Bids Open: 2 pm Date: Wednesday, October 19, 2022

ALTERNATIVE BID SCHEDULE 4 - Lake Hemet Municipal Water District Manhole Adjustments						COUNTY'S ESTIMATE		1 All American Asphalt Corona, CA 92878	
ITEM NO.	ITEM CODE	CONTRACT ITEM	Like Bid Item	UNITS	QUANTITY	UNIT PRICE	ENG ESTIMATE	BID UNIT PRICE	BID ESTIMATE
88	710200	ADJUST MANHOLE [LHMWD]	Like 9	EA	3	1,000.00	3,000.00	1,500.00	4,500.00
<b>ALT BID SCHEDULE 4 SUBTOTAL ITEM 88</b>							<b>3,000.00</b>		<b>4,500.00</b>

**BASE BID SCHEDULE 4 - Valle Vista Library Parking Lot Paving**

ITEM NO.	ITEM CODE	CONTRACT ITEM	Like Bid Item	UNITS	QUANTITY	UNIT PRICE	ENG ESTIMATE	BID UNIT PRICE	BID ESTIMATE
89	066100	DUST ABATEMENT		LS	1	5,000.00	5,000.00	5,600.00	5,600.00
90	100100	DEVELOP WATER SUPPLY		LS	1	2,500.00	2,500.00	1,900.00	1,900.00
91	120100	TRAFFIC CONTROL SYSTEM		LS	1	5,000.00	5,000.00	39,000.00	39,000.00
92	170103	CLEARING AND GRUBBING		LS	1	5,000.00	5,000.00	5,000.00	5,000.00
93	011505	GRINDING ASPHALT CONCRETE IN PLACE [EXISTING MATERIAL]		SQYD	1,234	5.00	6,170.00	10.50	12,957.00
94	190101 (F)	ROADWAY EXCAVATION	Like 1	CY	75	40.00	3,000.00	42.00	3,150.00
95	013903	PLACE ASPHALT CONCRETE DIKE (CRS 212) (6")	Like 5	LF	221	10.00	2,210.00	3.00	663.00
96	390132	HOT MIX ASPHALT (TYPE A)	Like 7	TON	245	120.00	29,400.00	122.00	29,890.00
97	720110	SMALL-ROCK SLOPE PROTECTION [3" CRUSHED ROCK]		CY	2	500.00	1,000.00	2,550.00	5,100.00
98	017312	MINOR CONCRETE (COMMERCIAL DRIVEWAY) (CRS 207A)		SQFT	748	20.00	14,960.00	24.00	17,952.00
99	730040	MINOR CONCRETE (GUTTER) [RIBBON GUTTER]		LF	75	50.00	3,750.00	105.00	7,875.00
100	730070	DETECTABLE WARNING SURFACE		SQFT	15	10.00	150.00	258.00	3,870.00



**Riverside County Transportation Department  
Summary of Bids**

**PROJECT: Girard Street Resurfacing Project**  
 Ramona Bowl Entry Gate to Florida Avenue (SH-74); and  
**Acacia Avenue Drainage Repair and Resurfacing Project**  
 580-Foot West of Marlo Court to 225-Foot East of Marlo Court  
 Community of East Hemet  
 Project No. C9-0047, D0-0106; and

**Rosalie Avenue and Caroline Court Resurfacing Project**  
 Rosalie Avenue: Yale Street to 419-Foot Westerly  
 Caroline Court: Cynthia Street to 374-Foot Easterly  
 Community of East Hemet  
 Project No. D3-0093; and  
**Valle Vista Library Parking Lot Paving**  
 Community of Valle Vista  
 Project No. D2-0118

Advertised: September 20, 2022 (Agenda Item: 3.31)

Addenda: 1(10/5/2022), 2(10/7/2022)

Bids Open: 2 pm Date: Wednesday, October 19, 2022

BASE BID SCHEDULE 4 - Valle Vista Library Parking Lot Paving (Continued)						COUNTY'S ESTIMATE		1 All American Asphalt Corona, CA 92878	
ITEM NO.	ITEM CODE	CONTRACT ITEM	Like Bid Item	UNITS	QUANTITY	UNIT PRICE	ENG ESTIMATE	BID UNIT PRICE	BID ESTIMATE
101	731623	MINOR CONCRETE (CURB RAMP)	Like 15	EA	1	4,000.00	4,000.00	8,700.00	8,700.00
102	780500	PARKING BUMPER (PRECAST CONCRETE)		EA	2	50.00	100.00	75.00	150.00
103	018002	STEEL RAILING FENCE		LF	311	60.00	18,660.00	155.00	48,205.00
104	801360	12' METAL GATE		EA	2	5,000.00	10,000.00	5,000.00	10,000.00
105	803020	REMOVE FENCE		LF	360	20.00	7,200.00	50.00	18,000.00
106	015602	FUNDING AWARENESS SIGN	Like 19	EA	1	500.00	500.00	2,900.00	2,900.00
107	820840	ROADSIDE SIGN - ONE POST	Like 17	EA	1	350.00	350.00	300.00	300.00
108	840656 (F)	PAINT TRAFFIC STRIPE (2-COAT)	Like 18	LF	662	0.35	231.70	1.00	662.00
109	840666	PAINT PAVEMENT MARKING (2-COAT)		SQFT	25	1.00	25.00	11.00	275.00
110	010602	MISCELLANEOUS WORK (AS DIRECTED)		FA	1	10,000.00	10,000.00	10,000.00	10,000.00
<b>BASE BID SCHEDULE 4 SUBTOTAL ITEMS 89 - 110</b>							<b>129,206.70</b>		<b>232,149.00</b>
<b>PROJECT TOTAL ITEMS 1 - 110</b>							<b>4,763,799.80</b>		<b>5,922,999.41</b>



**Riverside County Transportation Department  
Summary of Bids**

**PROJECT: Girard Street Resurfacing Project**  
 Ramona Bowl Entry Gate to Florida Avenue (SH-74); and  
**Acacia Avenue Drainage Repair and Resurfacing Project**  
 580-Foot West of Marlo Court to 225-Foot East of Marlo Court  
 Community of East Hemet  
 Project No. C9-0047, D0-0106; and

**Rosalie Avenue and Caroline Court Resurfacing Project**  
 Rosalie Avenue: Yale Street to 419-Foot Westerly  
 Caroline Court: Cynthia Street to 374-Foot Easterly  
 Community of East Hemet  
 Project No. D3-0093; and  
**Valle Vista Library Parking Lot Paving**  
 Community of Valle Vista  
 Project No. D2-0118

Advertised: September 20, 2022 (Agenda Item: 3.31)

Addenda: 1(10/5/2022), 2(10/7/2022)

Bids Open: 2 pm Date: Wednesday, October 19, 2022

BASE BID SCHEDULE - Girard Street Resurfacing Project						2 Calmex Engineering, Inc. Bloomington, CA 92316		3 R.J. Noble Company Orange, CA 92865	
ITEM NO.	ITEM CODE	CONTRACT ITEM	LikeBid Item	UNITS	QUANTITY	BID UNIT PRICE	BID ESTIMATE	BID UNIT PRICE	BID ESTIMATE
1	066100	DUST ABATEMENT		LS	1	9,300.00	9,300.00	60,000.00	60,000.00
2	100100	DEVELOP WATER SUPPLY		LS	1	9,300.00	9,300.00	15,000.00	15,000.00
3	120100	TRAFFIC CONTROL SYSTEM		LS	1	305,000.00	305,000.00	374,000.00	374,000.00
4	130300	PREPARE STORM WATER POLLUTION PREVENTION PLAN		LS	1	9,300.00	9,300.00	15,000.00	15,000.00
5	170103	CLEARING AND GRUBBING		LS	1	385,000.00	385,000.00	25,000.00	25,000.00
6	011503	UNDER SIDEWALK DRAIN CAST IN PLACE (CRS 309)		EA	1	12,600.00	12,600.00	7,500.00	7,500.00
7	190101 (F)	ROADWAY EXCAVATION	Like 1	CY	6,894	100.00	689,400.00	125.00	861,750.00
8	202027	RELOCATE WATER METER		EA	8	680.00	5,440.00	450.00	3,600.00
9	205033	GRAVEL MULCH		SQFT	252	27.00	6,804.00	25.00	6,300.00
10	240200	CEMENT (CEMENT STABILIZED SOIL)	Like 2	TON	535	220.00	117,700.00	230.00	123,050.00
11	240300	CEMENT STABILIZED SOIL	Like 3	SQYD	44,737	10.00	447,370.00	17.00	760,529.00
12	013902	ASPHALT CONCRETE OVERSIDE DRAIN (CRS 306)	Like 4	EA	1	8,300.00	8,300.00	3,500.00	3,500.00
13	013903	PLACE ASPHALT CONCRETE DIKE (CRS 212) (6")	Like 5	LF	1,114	3.00	3,342.00	16.00	17,824.00
14	013905	ASPHALT CONCRETE (DRIVEWAY APPROACH WITH ASPHALT CONCRETE DIKE) (CRS 206)		SQFT	1,167	12.40	14,470.80	11.00	12,837.00
15	013908	ASPHALT CONCRETE DRIVEWAY	Like 6	SQFT	11,476	7.50	86,070.00	11.00	126,236.00
16	390132	HOT MIX ASPHALT (TYPE A)	Like 7	TON	14,156	128.00	1,811,968.00	120.00	1,698,720.00
17	394075	PLACE HOT MIX ASPHALT DIKE (TYPE D)		LF	5,087	3.00	15,261.00	16.00	81,392.00

**Riverside County Transportation Department  
Summary of Bids**

**PROJECT: Girard Street Resurfacing Project**  
 Ramona Bowl Entry Gate to Florida Avenue (SH-74); and  
**Acacia Avenue Drainage Repair and Resurfacing Project**  
 580-Feet West of Marlo Court to 225-Feet East of Marlo Court  
 Community of East Hemet  
 Project No. C9-0047, D0-0106; and

**Rosalie Avenue and Caroline Court Resurfacing Project**  
 Rosalie Avenue: Yale Street to 419-Feet Westerly  
 Caroline Court: Cynthia Street to 374-Feet Easterly  
 Community of East Hemet  
 Project No. D3-0093; and  
**Valle Vista Library Parking Lot Paving**  
 Community of Valle Vista  
 Project No. D2-0118

Advertised: September 20, 2022 (Agenda Item: 3.31)

Addenda: 1(10/5/2022), 2(10/7/2022)

Bids Open: 2 pm Date: Wednesday, October 19, 2022

BASE BID SCHEDULE - Girard Street Resurfacing Project (Continued)						2 Calmex Engineering, Inc. Bloomington, CA 92316		3 R.J. Noble Company Orange, CA 92865	
ITEM NO.	ITEM CODE	CONTRACT ITEM	Like Bid Item	UNITS	QUANTITY	BID UNIT PRICE	BID ESTIMATE	BID UNIT PRICE	BID ESTIMATE
18	394076	PLACE HOT MIX ASPHALT DIKE (TYPE E)	Like 8	LF	305	3.00	915.00	16.00	4,880.00
19	394077	PLACE HOT MIX ASPHALT DIKE (TYPE F)		LF	431	3.00	1,293.00	16.00	6,896.00
20	710128	REMOVE STORM DRAIN		LF	97	240.00	23,280.00	250.00	24,250.00
21	710150	REMOVE INLET		EA	2	4,300.00	8,600.00	3,300.00	6,600.00
22	710200	ADJUST MANHOLE [RCFCD]		EA	1	1,900.00	1,900.00	1,900.00	1,900.00
23	710200	ADJUST MANHOLE [LHMWD]	Like 9	EA	23	1,900.00	43,700.00	1,900.00	43,700.00
24	017304	MINOR CONCRETE (CURB AND GUTTER) (CRS 200)	Like 10	LF	2,433	74.00	180,042.00	95.00	231,135.00
25	017313	MINOR CONCRETE (CROSS GUTTER WITH SPLASH AREA) (CRS 210)	Like 11	SQFT	12,820	22.00	282,040.00	27.00	346,140.00
26	017316	MINOR CONCRETE (CURB RAMP) (CRS 403 - CASE B)	Like 12	EA	2	7,000.00	14,000.00	7,800.00	15,600.00
27	017317	MINOR CONCRETE (CROSS-GUTTER AND SPANDREL)	Like 13	SQFT	8,787	22.00	193,314.00	27.00	237,249.00
28	731504	MINOR CONCRETE (CURB AND GUTTER)	Like 14	LF	159	72.00	11,448.00	95.00	15,105.00
29	731516	MINOR CONCRETE (DRIVEWAY) [(CRS 213)]		SQFT	4,681	16.00	74,896.00	20.00	93,620.00
30	731516	MINOR CONCRETE (DRIVEWAY)		SQFT	498	14.40	7,171.20	20.00	9,960.00
31	731521	MINOR CONCRETE (SIDEWALK)		SQFT	2,413	15.00	36,195.00	16.00	38,608.00
32	731623	MINOR CONCRETE (CURB RAMP)	Like 15	EA	5	8,000.00	40,000.00	7,800.00	39,000.00
33	782120	RELOCATE MAILBOX		EA	10	500.00	5,000.00	1,100.00	11,000.00
34	800310	CHAIN LINK FENCE (TYPE CL-3.5)		LF	181	37.00	6,697.00	165.00	29,865.00



**Riverside County Transportation Department  
Summary of Bids**

**PROJECT: Girard Street Resurfacing Project**  
 Ramona Bowl Entry Gate to Florida Avenue (SH-74); and  
**Acacia Avenue Drainage Repair and Resurfacing Project**  
 580-Foot West of Marlo Court to 225-Foot East of Marlo Court  
 Community of East Hemet  
 Project No. C9-0047, D0-0106; and

**Rosalie Avenue and Caroline Court Resurfacing Project**  
 Rosalie Avenue: Yale Street to 419-Foot Westerly  
 Caroline Court: Cynthia Street to 374-Foot Easterly  
 Community of East Hemet  
 Project No. D3-0093; and  
**Valle Vista Library Parking Lot Paving**  
 Community of Valle Vista  
 Project No. D2-0118

Advertised: September 20, 2022 (Agenda Item: 3.31)

Addenda: 1(10/5/2022), 2(10/7/2022)

Bids Open: 2 pm Date: Wednesday, October 19, 2022

BASE BID SCHEDULE - Girard Street Resurfacing Project (Continued)						2 Calmex Engineering, Inc. Bloomington, CA 92316		3 R.J. Noble Company Orange, CA 92865	
ITEM NO.	ITEM CODE	CONTRACT ITEM	Like Bid Item	UNITS	QUANTITY	BID UNIT PRICE	BID ESTIMATE	BID UNIT PRICE	BID ESTIMATE
35	810230 (F)	PAVEMENT MARKER (RETROREFLECTIVE)	Like 16	EA	843	4.20	3,540.60	4.25	3,582.75
36	820130	OBJECT MARKER		EA	1	210.00	210.00	225.00	225.00
37	820410	SALVAGE ROADSIDE SIGN	Like 20	EA	41	41.00	1,681.00	44.00	1,804.00
38	820840	ROADSIDE SIGN - ONE POST	Like 17	EA	41	280.00	11,480.00	300.00	12,300.00
39	840519 (F)	THERMOPLASTIC CROSSWALK AND PAVEMENT MARKING	Like 21	SQFT	2,174	7.00	15,218.00	7.00	15,218.00
40	840656 (F)	PAINT TRAFFIC STRIPE (2-COAT)	Like 18	LF	17,695	0.60	10,617.00	0.60	10,617.00
41	846020 (F)	REMOVE PAINTED TRAFFIC STRIPE		LF	55	2.10	115.50	2.20	121.00
42	870400	SIGNAL AND LIGHTING SYSTEM [ACACIA AVE]		LS	1	146,000.00	146,000.00	115,000.00	115,000.00
43	010602	MISCELLANEOUS WORK (AS DIRECTED)		FA	1	260,000.00	260,000.00	260,000.00	260,000.00
43.A	015602	FUNDING AWARENESS SIGN	Like 19	EA	2	1,800.00	3,600.00	800.00	1,600.00
<b>BASE BID SCHEDULE SUBTOTAL ITEMS 1 - 43.A</b>							<b>5,319,579.10</b>		<b>5,768,213.75</b>



**Riverside County Transportation Department  
Summary of Bids**

**PROJECT: Girard Street Resurfacing Project**  
 Ramona Bowl Entry Gate to Florida Avenue (SH-74); and  
**Acacia Avenue Drainage Repair and Resurfacing Project**  
 580-Foot West of Marlo Court to 225-Foot East of Marlo Court  
 Community of East Hemet  
 Project No. C9-0047, D0-0106; and

**Rosalie Avenue and Caroline Court Resurfacing Project**  
 Rosalie Avenue: Yale Street to 419-Foot Westerly  
 Caroline Court: Cynthia Street to 374-Foot Easterly  
 Community of East Hemet  
 Project No. D3-0093; and  
**Valle Vista Library Parking Lot Paving**  
 Community of Valle Vista  
 Project No. D2-0118

Advertised: September 20, 2022 (Agenda Item: 3.31)

Addenda: 1(10/5/2022), 2(10/7/2022)

Bids Open: 2 pm Date: Wednesday, October 19, 2022

ALTERNATIVE BID SCHEDULE 1 - City of Hemet (City Limit to Florida Ave)						2 Calmex Engineering, Inc. Bloomington, CA 92316		3 R.J. Noble Company Orange, CA 92865	
ITEM NO.	ITEM CODE	CONTRACT ITEM	Like Bid Item	UNITS	QUANTITY	BID UNIT PRICE	BID ESTIMATE	BID UNIT PRICE	BID ESTIMATE
44	066100	DUST ABATEMENT		LS	1	700.00	700.00	1,500.00	1,500.00
45	100100	DEVELOP WATER SUPPLY		LS	1	700.00	700.00	1,500.00	1,500.00
46	120100	TRAFFIC CONTROL SYSTEM		LS	1	21,000.00	21,000.00	1,500.00	1,500.00
47	130300	PREPARE STORM WATER POLLUTION PREVENTION PLAN		LS	1	700.00	700.00	1,500.00	1,500.00
48	170103	CLEARING AND GRUBBING		LS	1	2,000.00	2,000.00	1,500.00	1,500.00
49	190101(F)	ROADWAY EXCAVATION	Like 1	CY	569	100.00	56,900.00	125.00	71,125.00
50	240200	CEMENT (CEMENT STABILIZED SOIL)	Like 2	TON	51	220.00	11,220.00	230.00	11,730.00
51	240300	CEMENT STABILIZED SOIL	Like 3	SQYD	4,269	10.00	42,690.00	17.00	72,573.00
52	013903	PLACE ASPHALT CONCRETE DIKE (CRS 212) (6")	Like 5	LF	10	3.00	30.00	16.00	160.00
53	013908	ASPHALT CONCRETE DRIVEWAY	Like 6	SQFT	436	7.50	3,270.00	11.00	4,796.00
54	390132	HOT MIX ASPHALT (TYPE A)	Like 7	TON	1,261	128.00	161,408.00	120.00	151,320.00
55	710200	ADJUST MANHOLE [LHMWD]	Like 9	EA	2	1,900.00	3,800.00	1,900.00	3,800.00
56	017316	MINOR CONCRETE (CURB RAMP) (CRS 403 - CASE B)	Like 12	EA	2	7,000.00	14,000.00	7,800.00	15,600.00
57	731504	MINOR CONCRETE (CURB AND GUTTER)	Like 14	LF	22	72.00	1,584.00	95.00	2,090.00
58	810230 (F)	PAVEMENT MARKER (RETROREFLECTIVE)	Like 16	EA	81	4.20	340.20	4.25	344.25
58.A	820410	SALVAGE ROADSIDE SIGN	Like 20	EA	2	41.00	82.00	45.00	90.00

**Riverside County Transportation Department  
Summary of Bids**

**PROJECT: Girard Street Resurfacing Project**  
 Ramona Bowl Entry Gate to Florida Avenue (SH-74); and  
**Acacia Avenue Drainage Repair and Resurfacing Project**  
 580-Foot West of Marlo Court to 225-Foot East of Marlo Court  
 Community of East Hemet  
 Project No. C9-0047, D0-0106; and

**Rosalie Avenue and Caroline Court Resurfacing Project**  
 Rosalie Avenue: Yale Street to 419-Foot Westerly  
 Caroline Court: Cynthia Street to 374-Foot Easterly  
 Community of East Hemet  
 Project No. D3-0093; and  
**Valle Vista Library Parking Lot Paving**  
 Community of Valle Vista  
 Project No. D2-0118

Advertised: September 20, 2022 (Agenda Item: 3.31)

Addenda: 1(10/5/2022), 2(10/7/2022)

Bids Open: 2 pm Date: Wednesday, October 19, 2022

ALTERNATIVE BID SCHEDULE 1 - City of Hemet (City Limit to Florida Ave) (Continued)						2 Calmex Engineering, Inc. Bloomington, CA 92316		3 R.J. Noble Company Orange, CA 92865	
ITEM NO.	ITEM CODE	CONTRACT ITEM	Like Bid Item	UNITS	QUANTITY	BID UNIT PRICE	BID ESTIMATE	BID UNIT PRICE	BID ESTIMATE
58.B	820840	ROADSIDE SIGN - ONE POST	Like 17	EA	2	280.00	560.00	300.00	600.00
58.C	840519 (F)	THERMOPLASTIC CROSSWALK AND PAVEMENT MARKING	Like 21	SQFT	281	7.00	1,967.00	7.00	1,967.00
58.D	840656 (F)	PAINT TRAFFIC STRIPE (2-COAT)	Like 18	LF	1,211	0.60	726.60	0.60	726.60
58.E	870111	INDUCTIVE LOOP DETECTOR		EA	14	540.00	7,560.00	450.00	6,300.00
<b>ALT BID SCHEDULE 2 SUBTOTAL ITEMS 44 - 58.E</b>							<b>331,237.80</b>		<b>350,721.85</b>

**ALTERNATIVE BID SCHEDULE 2 - Frontier Communications Manhole Adjustments**

ITEM NO.	ITEM CODE	CONTRACT ITEM	Like Bid Item	UNITS	QUANTITY	BID UNIT PRICE	BID ESTIMATE	BID UNIT PRICE	BID ESTIMATE
59	710200	ADJUST MANHOLE [FRONTIER]		EA	1	1,900.00	1,900.00	1,900.00	1,900.00
<b>ALT BID SCHEDULE 2 SUBTOTAL ITEM 59</b>							<b>1,900.00</b>		<b>1,900.00</b>

**ALTERNATIVE BID SCHEDULE 3 - EMWD Manhole Adjustments**

ITEM NO.	ITEM CODE	CONTRACT ITEM	Like Bid Item	UNITS	QUANTITY	BID UNIT PRICE	BID ESTIMATE	BID UNIT PRICE	BID ESTIMATE
60	710200	ADJUST MANHOLE [EMWD]		EA	3	1,900.00	5,700.00	1,900.00	5,700.00
<b>ALT BID SCHEDULE 3 SUBTOTAL ITEM 60</b>							<b>5,700.00</b>		<b>5,700.00</b>



**Riverside County Transportation Department  
Summary of Bids**

**PROJECT: Girard Street Resurfacing Project**  
 Ramona Bowl Entry Gate to Florida Avenue (SH-74); and  
**Acacia Avenue Drainage Repair and Resurfacing Project**  
 580-Foot West of Marlo Court to 225-Foot East of Marlo Court  
 Community of East Hemet  
 Project No. C9-0047, D0-0106; and

**Rosalie Avenue and Caroline Court Resurfacing Project**  
 Rosalie Avenue: Yale Street to 419-Foot Westerly  
 Caroline Court: Cynthia Street to 374-Foot Easterly  
 Community of East Hemet  
 Project No. D3-0093; and  
**Valle Vista Library Parking Lot Paving**  
 Community of Valle Vista  
 Project No. D2-0118

Advertised: September 20, 2022 (Agenda Item: 3.31)

Addenda: 1(10/5/2022), 2(10/7/2022)

Bids Open: 2 pm Date: Wednesday, October 19, 2022

BASE BID SCHEDULE 2 - Acacia Avenue Drainage Repair and Resurfacing						2 Calmex Engineering, Inc. Bloomington, CA 92316		3 R.J. Noble Company Orange, CA 92865	
ITEM NO.	ITEM CODE	CONTRACT ITEM	Like Bid Item	UNITS	QUANTITY	BID UNIT PRICE	BID ESTIMATE	BID UNIT PRICE	BID ESTIMATE
61	066100	DUST ABATEMENT		LS	1	10,000.00	10,000.00	1,500.00	1,500.00
62	100100	DEVELOP WATER SUPPLY		LS	1	10,000.00	10,000.00	1,500.00	1,500.00
63	120100	TRAFFIC CONTROL SYSTEM		LS	1	30,000.00	30,000.00	150,000.00	150,000.00
64	170103	CLEARING AND GRUBBING		LS	1	40,000.00	40,000.00	1,500.00	1,500.00
65	398200	COLD PLANE ASPHALT CONCRETE PAVEMENT		SQYD	1,119	11.30	12,644.70	20.00	22,380.00
66	190101 (F)	ROADWAY EXCAVATION	Like 1	CY	625	100.00	62,500.00	125.00	78,125.00
67	260203	CLASS 2 AGGREGATE BASE		CY	274	120.00	32,880.00	95.00	26,030.00
68	013902	ASPHALT CONCRETE OVERSIDE DRAIN (CRS 306)	Like 4	EA	1	8,300.00	8,300.00	3,500.00	3,500.00
69	013903	PLACE ASPHALT CONCRETE DIKE (CRS 212) (6")	Like 5	LF	85	3.00	255.00	16.00	1,360.00
70	390132	HOT MIX ASPHALT (TYPE A)	Like 7	TON	500	128.00	64,000.00	120.00	60,000.00
71	394076	PLACE HOT MIX ASPHALT DIKE (TYPE E)	Like 8	LF	607	3.00	1,821.00	16.00	9,712.00
72	015101	CONCRETE (COLLAR) (RCFC&WCDS M803)		EA	1	1,260.00	1,260.00	2,600.00	2,600.00
73	510092	STRUCTURAL CONCRETE, HEADWALL		EA	1	23,000.00	23,000.00	23,000.00	23,000.00
74	641107	18" PLASTIC PIPE [HDPE, INCLUDES FITTINGS]		LF	490	180.00	88,200.00	200.00	98,000.00
75	641113	24" PLASTIC PIPE [HDPE, INCLUDES FITTINGS]		LF	13	210.00	2,730.00	550.00	7,150.00
76	707117	36" PRECAST CONCRETE PIPE INLET		LF	2	9,600.00	19,200.00	10,500.00	21,000.00
77	017101	MANHOLE (RCFC&WCDS MH 251)		EA	1	8,600.00	8,600.00	11,000.00	11,000.00



**Riverside County Transportation Department  
Summary of Bids**

**PROJECT: Girard Street Resurfacing Project**  
 Ramona Bowl Entry Gate to Florida Avenue (SH-74); and  
**Acacia Avenue Drainage Repair and Resurfacing Project**  
 580-Foot West of Marlo Court to 225-Foot East of Marlo Court  
 Community of East Hemet  
 Project No. C9-0047, D0-0106; and

**Rosalie Avenue and Caroline Court Resurfacing Project**  
 Rosalie Avenue: Yale Street to 419-Foot Westerly  
 Caroline Court: Cynthia Street to 374-Foot Easterly  
 Community of East Hemet  
 Project No. D3-0093; and  
**Valle Vista Library Parking Lot Paving**  
 Community of Valle Vista  
 Project No. D2-0118

Advertised: September 20, 2022 (Agenda Item: 3.31)

Addenda: 1(10/5/2022), 2(10/7/2022)

Bids Open: 2 pm Date: Wednesday, October 19, 2022

BASE BID SCHEDULE 2 - Acacia Avenue Drainage Repair and Resurfacing (Continued)						2 Calmex Engineering, Inc. Bloomington, CA 92316		3 R.J. Noble Company Orange, CA 92865	
ITEM NO.	ITEM CODE	CONTRACT ITEM	Like Bid Item	UNITS	QUANTITY	BID UNIT PRICE	BID ESTIMATE	BID UNIT PRICE	BID ESTIMATE
78	723095	ROCK SLOPE PROTECTION (20 lb, Class I, METHOD B) [ENERGY DISSIPATOR]		EA	1	11,400.00	11,400.00	15,000.00	15,000.00
79	017313	MINOR CONCRETE (CROSS GUTTER WITH SPLASH AREA) (CRS 210)	Like 11	SQFT	583	22.00	12,826.00	27.00	15,741.00
80	010602	MISCELLANEOUS WORK (AS DIRECTED)		FA	1	25,000.00	25,000.00	25,000.00	25,000.00
<b>BASE BID SCHEDULE 2 SUBTOTAL ITEMS 61 - 80</b>							<b>464,616.70</b>		<b>574,098.00</b>

**BASE BID SCHEDULE 3 - Rosalie Avenue and Caroline Court Resurfacing Project**

ITEM NO.	ITEM CODE	CONTRACT ITEM	Like Bid Item	UNITS	QUANTITY	BID UNIT PRICE	BID ESTIMATE	BID UNIT PRICE	BID ESTIMATE
81	066100	DUST ABATEMENT		LS	1	1,000.00	1,000.00	1,500.00	1,500.00
82	120100	TRAFFIC CONTROL SYSTEM		LS	1	14,400.00	14,400.00	150,000.00	150,000.00
83	100100	DEVELOP WATER SUPPLY		LS	1	1,000.00	1,000.00	1,500.00	1,500.00
84	190101 (F)	ROADWAY EXCAVATION	Like 1	CY	260	100.00	26,000.00	125.00	32,500.00
85	390132	HOT MIX ASPHALT (TYPE A)	Like 7	TON	517	128.00	66,176.00	120.00	62,040.00
86	017304	MINOR CONCRETE (CURB AND GUTTER) (CRS 200)	Like 10	LF	20	74.00	1,480.00	95.00	1,900.00
87	017317	MINOR CONCRETE (CROSS-GUTTER AND SPANDREL)	Like 13	SQFT	760	22.00	16,720.00	27.00	20,520.00
<b>BASE BID SCHEDULE 3 SUBTOTAL ITEMS 81 - 87</b>							<b>126,776.00</b>		<b>269,960.00</b>

**Riverside County Transportation Department  
Summary of Bids**

**PROJECT: Girard Street Resurfacing Project**  
 Ramona Bowl Entry Gate to Florida Avenue (SH-74); and  
**Acacia Avenue Drainage Repair and Resurfacing Project**  
 580-Foot West of Marlo Court to 225-Foot East of Marlo Court  
 Community of East Hemet  
 Project No. C9-0047, D0-0106; and

**Rosalie Avenue and Caroline Court Resurfacing Project**  
 Rosalie Avenue: Yale Street to 419-Foot Westerly  
 Caroline Court: Cynthia Street to 374-Foot Easterly  
 Community of East Hemet  
 Project No. D3-0093; and  
**Valle Vista Library Parking Lot Paving**  
 Community of Valle Vista  
 Project No. D2-0118

Advertised: September 20, 2022 (Agenda Item: 3.31)

Addenda: 1(10/5/2022), 2(10/7/2022)

Bids Open: 2 pm Date: Wednesday, October 19, 2022

ALTERNATIVE BID SCHEDULE 4 - Lake Hemet Municipal Water District Manhole Adjustments						2 Calmex Engineering, Inc. Bloomington, CA 92316		3 R.J. Noble Company Orange, CA 92865	
ITEM NO.	ITEM CODE	CONTRACT ITEM	Like Bid Item	UNITS	QUANTITY	BID UNIT PRICE	BID ESTIMATE	BID UNIT PRICE	BID ESTIMATE
88	710200	ADJUST MANHOLE [LHMWD]	Like 9	EA	3	1,900.00	5,700.00	1,900.00	5,700.00
<b>ALT BID SCHEDULE 4 SUBTOTAL ITEM 88</b>							<b>5,700.00</b>		<b>5,700.00</b>

**BASE BID SCHEDULE 4 - Valle Vista Library Parking Lot Paving**

ITEM NO.	ITEM CODE	CONTRACT ITEM	Like Bid Item	UNITS	QUANTITY	BID UNIT PRICE	BID ESTIMATE	BID UNIT PRICE	BID ESTIMATE
89	066100	DUST ABATEMENT		LS	1	5,000.00	5,000.00	3,500.00	3,500.00
90	100100	DEVELOP WATER SUPPLY		LS	1	2,500.00	2,500.00	1,500.00	1,500.00
91	120100	TRAFFIC CONTROL SYSTEM		LS	1	5,000.00	5,000.00	150,000.00	150,000.00
92	170103	CLEARING AND GRUBBING		LS	1	5,000.00	5,000.00	1,500.00	1,500.00
93	011505	GRINDING ASPHALT CONCRETE IN PLACE [EXISTING MATERIAL]		SQYD	1,234	11.20	13,820.80	17.00	20,978.00
94	190101 (F)	ROADWAY EXCAVATION	Like 1	CY	75	100.00	7,500.00	125.00	9,375.00
95	013903	PLACE ASPHALT CONCRETE DIKE (CRS 212) (6")	Like 5	LF	221	3.00	663.00	16.00	3,536.00
96	390132	HOT MIX ASPHALT (TYPE A)	Like 7	TON	245	128.00	31,360.00	120.00	29,400.00
97	720110	SMALL-ROCK SLOPE PROTECTION [3" CRUSHED ROCK]		CY	2	8,200.00	16,400.00	7,500.00	15,000.00
98	017312	MINOR CONCRETE (COMMERCIAL DRIVEWAY) (CRS 207A)		SQFT	748	22.00	16,456.00	20.00	14,960.00
99	730040	MINOR CONCRETE (GUTTER) [RIBBON GUTTER]		LF	75	130.00	9,750.00	80.00	6,000.00
100	730070	DETECTABLE WARNING SURFACE		SQFT	15	68.00	1,020.00	75.00	1,125.00



**Riverside County Transportation Department  
Summary of Bids**

**PROJECT: Girard Street Resurfacing Project**  
 Ramona Bowl Entry Gate to Florida Avenue (SH-74); and  
**Acacia Avenue Drainage Repair and Resurfacing Project**  
 580-Foot West of Marlo Court to 225-Foot East of Marlo Court  
 Community of East Hemet  
 Project No. C9-0047, D0-0106; and

**Rosalie Avenue and Caroline Court Resurfacing Project**  
 Rosalie Avenue: Yale Street to 419-Foot Westerly  
 Caroline Court: Cynthia Street to 374-Foot Easterly  
 Community of East Hemet  
 Project No. D3-0093; and  
**Valle Vista Library Parking Lot Paving**  
 Community of Valle Vista  
 Project No. D2-0118

Advertised: September 20, 2022 (Agenda Item: 3.31)

Addenda: 1(10/5/2022), 2(10/7/2022)

Bids Open: 2 pm Date: Wednesday, October 19, 2022

BASE BID SCHEDULE 4 - Valle Vista Library Parking Lot Paving (Continued)						2 Calmex Engineering, Inc. Bloomington, CA 92316		3 R.J. Noble Company Orange, CA 92865	
ITEM NO.	ITEM CODE	CONTRACT ITEM	Like Bid Item	UNITS	QUANTITY	BID UNIT PRICE	BID ESTIMATE	BID UNIT PRICE	BID ESTIMATE
101	731623	MINOR CONCRETE (CURB RAMP)	Like 15	EA	1	8,000.00	8,000.00	7,800.00	7,800.00
102	780500	PARKING BUMPER (PRECAST CONCRETE)		EA	2	900.00	1,800.00	75.00	150.00
103	018002	STEEL RAILING FENCE		LF	311	126.00	39,186.00	220.00	68,420.00
104	801360	12' METAL GATE		EA	2	7,400.00	14,800.00	5,500.00	11,000.00
105	803020	REMOVE FENCE		LF	360	16.00	5,760.00	110.00	39,600.00
106	015602	FUNDING AWARENESS SIGN	Like 19	EA	1	1,800.00	1,800.00	800.00	800.00
107	820840	ROADSIDE SIGN - ONE POST	Like 17	EA	1	280.00	280.00	300.00	300.00
108	840656 (F)	PAINT TRAFFIC STRIPE (2-COAT)	Like 18	LF	662	0.60	397.20	0.60	397.20
109	840666	PAINT PAVEMENT MARKING (2-COAT)		SQFT	25	10.50	262.50	15.00	375.00
110	010602	MISCELLANEOUS WORK (AS DIRECTED)		FA	1	10,000.00	10,000.00	10,000.00	10,000.00
<b>BASE BID SCHEDULE 4 SUBTOTAL ITEMS 89 - 110</b>							<b>196,755.50</b>		<b>395,716.20</b>

<b>PROJECT TOTAL ITEMS 1 - 110</b>						<b>6,452,265.10</b>	<b>7,372,009.80</b>		
--	--	--	--	--	--	---------------------	---------------------	--	--



**Riverside County Transportation Department  
Summary of Bids**

**PROJECT: Girard Street Resurfacing Project**  
 Ramona Bowl Entry Gate to Florida Avenue (SH-74); and  
**Acacia Avenue Drainage Repair and Resurfacing Project**  
 580-Feet West of Marlo Court to 225-Feet East of Marlo Court  
 Community of East Hemet  
 Project No. C9-0047, D0-0106; and

**Rosalie Avenue and Caroline Court Resurfacing Project**  
 Rosalie Avenue: Yale Street to 419-Feet Westerly  
 Caroline Court: Cynthia Street to 374-Feet Easterly  
 Community of East Hemet  
 Project No. D3-0093; and  
**Valle Vista Library Parking Lot Paving**  
 Community of Valle Vista  
 Project No. D2-0118

Advertised: September 20, 2022 (Agenda Item: 3.31)

Addenda: 1(10/5/2022), 2(10/7/2022)

Bids Open: 2 pm Date: Wednesday, October 19, 2022

BASE BID SCHEDULE - Girard Street Resurfacing Project						4 Hardy & Harper, Inc. Lake Forest, CA 92630			
ITEM NO.	ITEM CODE	CONTRACT ITEM	LikeBid Item	UNITS	QUANTITY	BID UNIT PRICE	BID ESTIMATE		
1	066100	DUST ABATEMENT		LS	1	99,300.00	99,300.00		
2	100100	DEVELOP WATER SUPPLY		LS	1	59,300.00	59,300.00		
3	120100	TRAFFIC CONTROL SYSTEM		LS	1	986,144.00	986,144.00		
4	130300	PREPARE STORM WATER POLLUTION PREVENTION PLAN		LS	1	9,300.00	9,300.00		
5	170103	CLEARING AND GRUBBING		LS	1	990,000.00	990,000.00		
6	011503	UNDER SIDEWALK DRAIN CAST IN PLACE (CRS 309)		EA	1	7,500.00	7,500.00		
7	190101 (F)	ROADWAY EXCAVATION	Like 1	CY	6,894	70.00	482,580.00		
8	202027	RELOCATE WATER METER		EA	8	500.00	4,000.00		
9	205033	GRAVEL MULCH		SQFT	252	17.00	4,284.00		
10	240200	CEMENT (CEMENT STABILIZED SOIL)	Like 2	TON	535	215.00	115,025.00		
11	240300	CEMENT STABILIZED SOIL	Like 3	SQYD	44,737	8.00	357,896.00		
12	013902	ASPHALT CONCRETE OVERSIDE DRAIN (CRS 306)	Like 4	EA	1	5,000.00	5,000.00		
13	013903	PLACE ASPHALT CONCRETE DIKE (CRS 212) (6")	Like 5	LF	1,114	6.00	6,684.00		
14	013905	ASPHALT CONCRETE (DRIVEWAY APPROACH WITH ASPHALT CONCRETE DIKE) (CRS 206)		SQFT	1,167	13.00	15,171.00		
15	013908	ASPHALT CONCRETE DRIVEWAY	Like 6	SQFT	11,476	13.00	149,188.00		
16	390132	HOT MIX ASPHALT (TYPE A)	Like 7	TON	14,156	135.00	1,911,060.00		
17	394075	PLACE HOT MIX ASPHALT DIKE (TYPE D)		LF	5,087	6.00	30,522.00		

**Riverside County Transportation Department  
Summary of Bids**

**PROJECT: Girard Street Resurfacing Project**

Ramona Bowl Entry Gate to Florida Avenue (SH-74); and  
**Acacia Avenue Drainage Repair and Resurfacing Project**  
 580-Foot West of Marlo Court to 225-Foot East of Marlo Court  
 Community of East Hemet  
 Project No. C9-0047, D0-0106; and

**Rosalie Avenue and Caroline Court Resurfacing Project**

Rosalie Avenue: Yale Street to 419-Foot Westerly  
 Caroline Court: Cynthia Street to 374-Foot Easterly  
 Community of East Hemet  
 Project No. D3-0093; and

**Valle Vista Library Parking Lot Paving**

Community of Valle Vista  
 Project No. D2-0118

Advertised: September 20, 2022 (Agenda Item: 3.31)

Addenda: 1(10/5/2022), 2(10/7/2022)

Bids Open: 2 pm Date: Wednesday, October 19, 2022

BASE BID SCHEDULE - Girard Street Resurfacing Project (Continued)						4 Hardy & Harper, Inc. Lake Forest, CA 92630			
ITEM NO.	ITEM CODE	CONTRACT ITEM	Like Bid Item	UNITS	QUANTITY	BID UNIT PRICE	BID ESTIMATE		
18	394076	PLACE HOT MIX ASPHALT DIKE (TYPE E)	Like 8	LF	305	6.00	1,830.00		
19	394077	PLACE HOT MIX ASPHALT DIKE (TYPE F)		LF	431	6.00	2,586.00		
20	710128	REMOVE STORM DRAIN		LF	97	240.00	23,280.00		
21	710150	REMOVE INLET		EA	2	3,300.00	6,600.00		
22	710200	ADJUST MANHOLE [RCFCD]		EA	1	1,700.00	1,700.00		
23	710200	ADJUST MANHOLE [LHMWD]	Like 9	EA	23	1,700.00	39,100.00		
24	017304	MINOR CONCRETE (CURB AND GUTTER) (CRS 200)	Like 10	LF	2,433	80.00	194,640.00		
25	017313	MINOR CONCRETE (CROSS GUTTER WITH SPLASH AREA) (CRS 210)	Like 11	SQFT	12,820	32.00	410,240.00		
26	017316	MINOR CONCRETE (CURB RAMP) (CRS 403 - CASE B)	Like 12	EA	2	8,500.00	17,000.00		
27	017317	MINOR CONCRETE (CROSS-GUTTER AND SPANDREL)	Like 13	SQFT	8,787	32.00	281,184.00		
28	731504	MINOR CONCRETE (CURB AND GUTTER)	Like 14	LF	159	80.00	12,720.00		
29	731516	MINOR CONCRETE (DRIVEWAY) [(CRS 213)]		SQFT	4,681	21.00	98,301.00		
30	731516	MINOR CONCRETE (DRIVEWAY)		SQFT	498	21.00	10,458.00		
31	731521	MINOR CONCRETE (SIDEWALK)		SQFT	2,413	14.00	33,782.00		
32	731623	MINOR CONCRETE (CURB RAMP)	Like 15	EA	5	8,500.00	42,500.00		
33	782120	RELOCATE MAILBOX		EA	10	900.00	9,000.00		
34	800310	CHAIN LINK FENCE (TYPE CL-3.5)		LF	181	250.00	45,250.00		

**Riverside County Transportation Department  
Summary of Bids**

**PROJECT: Girard Street Resurfacing Project**  
 Ramona Bowl Entry Gate to Florida Avenue (SH-74); and  
**Acacia Avenue Drainage Repair and Resurfacing Project**  
 580-Foot West of Marlo Court to 225-Foot East of Marlo Court  
 Community of East Hemet  
 Project No. C9-0047, D0-0106; and

**Rosalie Avenue and Caroline Court Resurfacing Project**  
 Rosalie Avenue: Yale Street to 419-Foot Westerly  
 Caroline Court: Cynthia Street to 374-Foot Easterly  
 Community of East Hemet  
 Project No. D3-0093; and  
**Valle Vista Library Parking Lot Paving**  
 Community of Valle Vista  
 Project No. D2-0118

Advertised: September 20, 2022 (Agenda Item: 3.31)

Addenda: 1(10/5/2022), 2(10/7/2022)

Bids Open: 2 pm Date: Wednesday, October 19, 2022

BASE BID SCHEDULE - Girard Street Resurfacing Project (Continued)						4 Hardy & Harper, Inc. Lake Forest, CA 92630				
ITEM NO.	ITEM CODE	CONTRACT ITEM	Like Bid Item	UNITS	QUANTITY	BID UNIT PRICE	BID ESTIMATE			
35	810230 (F)	PAVEMENT MARKER (RETROREFLECTIVE)	Like 16	EA	843	5.00	4,215.00			
36	820130	OBJECT MARKER		EA	1	300.00	300.00			
37	820410	SALVAGE ROADSIDE SIGN	Like 20	EA	41	50.00	2,050.00			
38	820840	ROADSIDE SIGN - ONE POST	Like 17	EA	41	300.00	12,300.00			
39	840519 (F)	THERMOPLASTIC CROSSWALK AND PAVEMENT MARKING	Like 21	SQFT	2,174	7.00	15,218.00			
40	840656 (F)	PAINT TRAFFIC STRIPE (2-COAT)	Like 18	LF	17,695	0.60	10,617.00			
41	846020 (F)	REMOVE PAINTED TRAFFIC STRIPE		LF	55	5.00	275.00			
42	870400	SIGNAL AND LIGHTING SYSTEM [ACACIA AVE]		LS	1	115,000.00	115,000.00			
43	010602	MISCELLANEOUS WORK (AS DIRECTED)		FA	1	260,000.00	260,000.00			
43.A	015602	FUNDING AWARENESS SIGN	Like 19	EA	2	2,500.00	5,000.00			
<b>BASE BID SCHEDULE SUBTOTAL</b>								<b>6,888,100.00</b>		
<b>ITEMS 1 - 43.A</b>										



**Riverside County Transportation Department  
Summary of Bids**

**PROJECT: Girard Street Resurfacing Project**  
 Ramona Bowl Entry Gate to Florida Avenue (SH-74); and  
**Acacia Avenue Drainage Repair and Resurfacing Project**  
 580-Foot West of Marlo Court to 225-Foot East of Marlo Court  
 Community of East Hemet  
 Project No. C9-0047, D0-0106; and

**Rosalie Avenue and Caroline Court Resurfacing Project**  
 Rosalie Avenue: Yale Street to 419-Foot Westerly  
 Caroline Court: Cynthia Street to 374-Foot Easterly  
 Community of East Hemet  
 Project No. D3-0093; and  
**Valle Vista Library Parking Lot Paving**  
 Community of Valle Vista  
 Project No. D2-0118

Advertised: September 20, 2022 (Agenda Item: 3.31)

Addenda: 1(10/5/2022), 2(10/7/2022)

Bids Open: 2 pm Date: Wednesday, October 19, 2022

ALTERNATIVE BID SCHEDULE 1 - City of Hemet (City Limit to Florida Ave)						4 Hardy & Harper, Inc. Lake Forest, CA 92630			
ITEM NO.	ITEM CODE	CONTRACT ITEM	Like Bid Item	UNITS	QUANTITY	BID UNIT PRICE	BID ESTIMATE		
44	066100	DUST ABATEMENT		LS	1	700.00	700.00		
45	100100	DEVELOP WATER SUPPLY		LS	1	700.00	700.00		
46	120100	TRAFFIC CONTROL SYSTEM		LS	1	24,031.40	24,031.40		
47	130300	PREPARE STORM WATER POLLUTION PREVENTION PLAN		LS	1	700.00	700.00		
48	170103	CLEARING AND GRUBBING		LS	1	30,000.00	30,000.00		
49	190101(F)	ROADWAY EXCAVATION	Like 1	CY	569	70.00	39,830.00		
50	240200	CEMENT (CEMENT STABILIZED SOIL)	Like 2	TON	51	215.00	10,965.00		
51	240300	CEMENT STABILIZED SOIL	Like 3	SQYD	4,269	8.00	34,152.00		
52	013903	PLACE ASPHALT CONCRETE DIKE (CRS 212) (6")	Like 5	LF	10	6.00	60.00		
53	013908	ASPHALT CONCRETE DRIVEWAY	Like 6	SQFT	436	13.00	5,668.00		
54	390132	HOT MIX ASPHALT (TYPE A)	Like 7	TON	1,261	135.00	170,235.00		
55	710200	ADJUST MANHOLE [LHMWD]	Like 9	EA	2	1,700.00	3,400.00		
56	017316	MINOR CONCRETE (CURB RAMP) (CRS 403 - CASE B)	Like 12	EA	2	8,500.00	17,000.00		
57	731504	MINOR CONCRETE (CURB AND GUTTER)	Like 14	LF	22	80.00	1,760.00		
58	810230 (F)	PAVEMENT MARKER (RETROREFLECTIVE)	Like 16	EA	81	5.00	405.00		
58.A	820410	SALVAGE ROADSIDE SIGN	Like 20	EA	2	50.00	100.00		

**Riverside County Transportation Department  
Summary of Bids**

**PROJECT: Girard Street Resurfacing Project**  
 Ramona Bowl Entry Gate to Florida Avenue (SH-74); and  
**Acacia Avenue Drainage Repair and Resurfacing Project**  
 580-Feet West of Marlo Court to 225-Feet East of Marlo Court  
 Community of East Hemet  
 Project No. C9-0047, D0-0106; and

**Rosalie Avenue and Caroline Court Resurfacing Project**  
 Rosalie Avenue: Yale Street to 419-Feet Westerly  
 Caroline Court: Cynthia Street to 374-Feet Easterly  
 Community of East Hemet  
 Project No. D3-0093; and  
**Valle Vista Library Parking Lot Paving**  
 Community of Valle Vista  
 Project No. D2-0118

Advertised: September 20, 2022 (Agenda Item: 3.31)

Addenda: 1(10/5/2022), 2(10/7/2022)

Bids Open: 2 pm Date: Wednesday, October 19, 2022

ALTERNATIVE BID SCHEDULE 1 - City of Hemet (City Limit to Florida Ave) (Continued)						4 Hardy & Harper, Inc. Lake Forest, CA 92630				
ITEM NO.	ITEM CODE	CONTRACT ITEM	Like Bid Item	UNITS	QUANTITY	BID UNIT PRICE	BID ESTIMATE			
58.B	820840	ROADSIDE SIGN - ONE POST	Like 17	EA	2	300.00	600.00			
58.C	840519 (F)	THERMOPLASTIC CROSSWALK AND PAVEMENT MARKING	Like 21	SQFT	281	7.00	1,967.00			
58.D	840656 (F)	PAINT TRAFFIC STRIPE (2-COAT)	Like 18	LF	1,211	0.60	726.60			
58.E	870111	INDUCTIVE LOOP DETECTOR		EA	14	500.00	7,000.00			
<b>ALT BID SCHEDULE 2 SUBTOTAL ITEMS 44 - 58.E</b>								<b>350,000.00</b>		

**ALTERNATIVE BID SCHEDULE 2 - Frontier Communications Manhole Adjustments**

ITEM NO.	ITEM CODE	CONTRACT ITEM	Like Bid Item	UNITS	QUANTITY	BID UNIT PRICE	BID ESTIMATE			
59	710200	ADJUST MANHOLE [FRONTIER]		EA	1	1,700.00	1,700.00			
<b>ALT BID SCHEDULE 2 SUBTOTAL ITEM 59</b>								<b>1,700.00</b>		

**ALTERNATIVE BID SCHEDULE 3 - EMWD Manhole Adjustments**

ITEM NO.	ITEM CODE	CONTRACT ITEM	Like Bid Item	UNITS	QUANTITY	BID UNIT PRICE	BID ESTIMATE			
60	710200	ADJUST MANHOLE [EMWD]		EA	3	1,700.00	5,100.00			
<b>ALT BID SCHEDULE 3 SUBTOTAL ITEM 60</b>								<b>5,100.00</b>		

**Riverside County Transportation Department  
Summary of Bids**

**PROJECT: Girard Street Resurfacing Project**  
 Ramona Bowl Entry Gate to Florida Avenue (SH-74); and  
**Acacia Avenue Drainage Repair and Resurfacing Project**  
 580-Foot West of Marlo Court to 225-Foot East of Marlo Court  
 Community of East Hemet  
 Project No. C9-0047, D0-0106; and

**Rosalie Avenue and Caroline Court Resurfacing Project**  
 Rosalie Avenue: Yale Street to 419-Foot Westerly  
 Caroline Court: Cynthia Street to 374-Foot Easterly  
 Community of East Hemet  
 Project No. D3-0093; and  
**Valle Vista Library Parking Lot Paving**  
 Community of Valle Vista  
 Project No. D2-0118

Advertised: September 20, 2022 (Agenda Item: 3.31)

Addenda: 1(10/5/2022), 2(10/7/2022)

Bids Open: 2 pm Date: Wednesday, October 19, 2022

BASE BID SCHEDULE 2 - Acacia Avenue Drainage Repair and Resurfacing						4 Hardy & Harper, Inc. Lake Forest, CA 92630			
ITEM NO.	ITEM CODE	CONTRACT ITEM	Like Bid Item	UNITS	QUANTITY	BID UNIT PRICE	BID ESTIMATE		
61	066100	DUST ABATEMENT		LS	1	10,000.00	10,000.00		
62	100100	DEVELOP WATER SUPPLY		LS	1	10,000.00	10,000.00		
63	120100	TRAFFIC CONTROL SYSTEM		LS	1	41,453.00	41,453.00		
64	170103	CLEARING AND GRUBBING		LS	1	50,000.00	50,000.00		
65	398200	COLD PLANE ASPHALT CONCRETE PAVEMENT		SQYD	1,119	11.00	12,309.00		
66	190101 (F)	ROADWAY EXCAVATION	Like 1	CY	625	70.00	43,750.00		
67	260203	CLASS 2 AGGREGATE BASE		CY	274	120.00	32,880.00		
68	013902	ASPHALT CONCRETE OVERSIDE DRAIN (CRS 306)	Like 4	EA	1	5,000.00	5,000.00		
69	013903	PLACE ASPHALT CONCRETE DIKE (CRS 212) (6")	Like 5	LF	85	6.00	510.00		
70	390132	HOT MIX ASPHALT (TYPE A)	Like 7	TON	500	135.00	67,500.00		
71	394076	PLACE HOT MIX ASPHALT DIKE (TYPE E)	Like 8	LF	607	6.00	3,642.00		
72	015101	CONCRETE (COLLAR) (RCFC&WCDS M803)		EA	1	2,500.00	2,500.00		
73	510092	STRUCTURAL CONCRETE, HEADWALL		EA	1	23,000.00	23,000.00		
74	641107	18" PLASTIC PIPE [HDPE, INCLUDES FITTINGS]		LF	490	200.00	98,000.00		
75	641113	24" PLASTIC PIPE [HDPE, INCLUDES FITTINGS]		LF	13	600.00	7,800.00		
76	707117	36" PRECAST CONCRETE PIPE INLET		LF	2	11,000.00	22,000.00		
77	017101	MANHOLE (RCFC&WCDS MH 251)		EA	1	11,000.00	11,000.00		



**Riverside County Transportation Department  
Summary of Bids**

**PROJECT: Girard Street Resurfacing Project**  
 Ramona Bowl Entry Gate to Florida Avenue (SH-74); and  
**Acacia Avenue Drainage Repair and Resurfacing Project**  
 580-Foot West of Marlo Court to 225-Foot East of Marlo Court  
 Community of East Hemet  
 Project No. C9-0047, D0-0106; and

**Rosalie Avenue and Caroline Court Resurfacing Project**  
 Rosalie Avenue: Yale Street to 419-Foot Westerly  
 Caroline Court: Cynthia Street to 374-Foot Easterly  
 Community of East Hemet  
 Project No. D3-0093; and  
**Valle Vista Library Parking Lot Paving**  
 Community of Valle Vista  
 Project No. D2-0118

Advertised: September 20, 2022 (Agenda Item: 3.31)

Addenda: 1(10/5/2022), 2(10/7/2022)

Bids Open: 2 pm Date: Wednesday, October 19, 2022

BASE BID SCHEDULE 2 - Acacia Avenue Drainage Repair and Resurfacing (Continued)						4 Hardy & Harper, Inc. Lake Forest, CA 92630				
ITEM NO.	ITEM CODE	CONTRACT ITEM	Like Bid Item	UNITS	QUANTITY	BID UNIT PRICE	BID ESTIMATE			
78	723095	ROCK SLOPE PROTECTION (20 lb, Class I, METHOD B) [ENERGY DISSIPATOR]		EA	1	15,000.00	15,000.00			
79	017313	MINOR CONCRETE (CROSS GUTTER WITH SPLASH AREA) (CRS 210)	Like 11	SQFT	583	32.00	18,656.00			
80	010602	MISCELLANEOUS WORK (AS DIRECTED)		FA	1	25,000.00	25,000.00			
<b>BASE BID SCHEDULE 2 SUBTOTAL ITEMS 61 - 80</b>								<b>500,000.00</b>		

**BASE BID SCHEDULE 3 - Rosalie Avenue and Caroline Court Resurfacing Project**

ITEM NO.	ITEM CODE	CONTRACT ITEM	Like Bid Item	UNITS	QUANTITY	BID UNIT PRICE	BID ESTIMATE			
81	066100	DUST ABATEMENT		LS	1	1,000.00	1,000.00			
82	120100	TRAFFIC CONTROL SYSTEM		LS	1	34,085.00	34,085.00			
83	100100	DEVELOP WATER SUPPLY		LS	1	1,000.00	1,000.00			
84	190101 (F)	ROADWAY EXCAVATION	Like 1	CY	260	70.00	18,200.00			
85	390132	HOT MIX ASPHALT (TYPE A)	Like 7	TON	517	135.00	69,795.00			
86	017304	MINOR CONCRETE (CURB AND GUTTER) (CRS 200)	Like 10	LF	20	80.00	1,600.00			
87	017317	MINOR CONCRETE (CROSS-GUTTER AND SPANDREL)	Like 13	SQFT	760	32.00	24,320.00			
<b>BASE BID SCHEDULE 3 SUBTOTAL ITEMS 81 - 87</b>								<b>150,000.00</b>		

**Riverside County Transportation Department  
Summary of Bids**

**PROJECT: Girard Street Resurfacing Project**

Ramona Bowl Entry Gate to Florida Avenue (SH-74); and  
**Acacia Avenue Drainage Repair and Resurfacing Project**  
 580-Foot West of Marlo Court to 225-Foot East of Marlo Court  
 Community of East Hemet  
 Project No. C9-0047, D0-0106; and

**Rosalie Avenue and Caroline Court Resurfacing Project**

Rosalie Avenue: Yale Street to 419-Foot Westerly  
 Caroline Court: Cynthia Street to 374-Foot Easterly  
 Community of East Hemet  
 Project No. D3-0093; and

**Valle Vista Library Parking Lot Paving**

Community of Valle Vista  
 Project No. D2-0118

Advertised: September 20, 2022 (Agenda Item: 3.31)

Addenda: 1(10/5/2022), 2(10/7/2022)

Bids Open: 2 pm Date: Wednesday, October 19, 2022

ALTERNATIVE BID SCHEDULE 4 - Lake Hemet Municipal Water District Manhole Adjustments						4 Hardy & Harper, Inc. Lake Forest, CA 92630	
ITEM NO.	ITEM CODE	CONTRACT ITEM	Like Bid Item	UNITS	QUANTITY	BID UNIT PRICE	BID ESTIMATE
88	710200	ADJUST MANHOLE [LHMWD]	Like 9	EA	3	1,700.00	5,100.00
<b>ALT BID SCHEDULE 4 SUBTOTAL ITEM 88</b>							<b>5,100.00</b>

**BASE BID SCHEDULE 4 - Valle Vista Library Parking Lot Paving**

ITEM NO.	ITEM CODE	CONTRACT ITEM	Like Bid Item	UNITS	QUANTITY	BID UNIT PRICE	BID ESTIMATE
89	066100	DUST ABATEMENT		LS	1	5,000.00	5,000.00
90	100100	DEVELOP WATER SUPPLY		LS	1	2,500.00	2,500.00
91	120100	TRAFFIC CONTROL SYSTEM		LS	1	19,655.80	19,655.80
92	170103	CLEARING AND GRUBBING		LS	1	20,000.00	20,000.00
93	011505	GRINDING ASPHALT CONCRETE IN PLACE [EXISTING MATERIAL]		SQYD	1,234	9.00	11,106.00
94	190101 (F)	ROADWAY EXCAVATION	Like 1	CY	75	215.00	16,125.00
95	013903	PLACE ASPHALT CONCRETE DIKE (CRS 212) (6")	Like 5	LF	221	6.00	1,326.00
96	390132	HOT MIX ASPHALT (TYPE A)	Like 7	TON	245	135.00	33,075.00
97	720110	SMALL-ROCK SLOPE PROTECTION [3" CRUSHED ROCK]		CY	2	7,500.00	15,000.00
98	017312	MINOR CONCRETE (COMMERCIAL DRIVEWAY) (CRS 207A)		SQFT	748	30.00	22,440.00
99	730040	MINOR CONCRETE (GUTTER) [RIBBON GUTTER]		LF	75	100.00	7,500.00
100	730070	DETECTABLE WARNING SURFACE		SQFT	15	150.00	2,250.00

**Riverside County Transportation Department  
Summary of Bids**

**PROJECT: Girard Street Resurfacing Project**  
 Ramona Bowl Entry Gate to Florida Avenue (SH-74); and  
**Acacia Avenue Drainage Repair and Resurfacing Project**  
 580-Foot West of Marlo Court to 225-Foot East of Marlo Court  
 Community of East Hemet  
 Project No. C9-0047, D0-0106; and

**Rosalie Avenue and Caroline Court Resurfacing Project**  
 Rosalie Avenue: Yale Street to 419-Foot Westerly  
 Caroline Court: Cynthia Street to 374-Foot Easterly  
 Community of East Hemet  
 Project No. D3-0093; and  
**Valle Vista Library Parking Lot Paving**  
 Community of Valle Vista  
 Project No. D2-0118

Advertised: September 20, 2022 (Agenda Item: 3.31)

Addenda: 1(10/5/2022), 2(10/7/2022)

Bids Open: 2 pm Date: Wednesday, October 19, 2022

BASE BID SCHEDULE 4 - Valle Vista Library Parking Lot Paving (Continued)						4 Hardy & Harper, Inc. Lake Forest, CA 92630				
ITEM NO.	ITEM CODE	CONTRACT ITEM	Like Bid Item	UNITS	QUANTITY	BID UNIT PRICE	BID ESTIMATE			
101	731623	MINOR CONCRETE (CURB RAMP)	Like 15	EA	1	8,500.00	8,500.00			
102	780500	PARKING BUMPER (PRECAST CONCRETE)		EA	2	100.00	200.00			
103	018002	STEEL RAILING FENCE		LF	311	450.00	139,950.00			
104	801360	12' METAL GATE		EA	2	6,000.00	12,000.00			
105	803020	REMOVE FENCE		LF	360	55.00	19,800.00			
106	015602	FUNDING AWARENESS SIGN	Like 19	EA	1	2,500.00	2,500.00			
107	820840	ROADSIDE SIGN - ONE POST	Like 17	EA	1	300.00	300.00			
108	840656 (F)	PAINT TRAFFIC STRIPE (2-COAT)	Like 18	LF	662	0.60	397.20			
109	840666	PAINT PAVEMENT MARKING (2-COAT)		SQFT	25	15.00	375.00			
110	010602	MISCELLANEOUS WORK (AS DIRECTED)		FA	1	10,000.00	10,000.00			
<b>BASE BID SCHEDULE 4 SUBTOTAL ITEMS 89 - 110</b>								<b>350,000.00</b>		

<b>PROJECT TOTAL ITEMS 1 - 110</b>	<b>8,250,000.00</b>
--	---------------------



**Bid**

Date: 10/18/22

To: County of Riverside, hereafter called "County";

Bidder: All American Asphalt  
(hereafter called "Contractor")

The undersigned, Contractor, having carefully examined the site and the Contract Documents for the construction of Girard Street Resurfacing Project, Ramona Bowl Entry Gate to Florida Avenue (SH-74), and Acacia Avenue Drainage Repair and Resurfacing Project, 580-Foot West of Marlo Court to 225-Foot East of Marlo Court, Community of East Hemet, Project No. C9-0047, D0-0106 hereby proposes to construct the work in accordance with the Contract Documents, including Addenda Number(s) 1, 2 (Fill in addenda numbers if addenda have been issued.) for the amount stated in this Bid.

By submitting this Bid, Contractor agrees with County:

1. That unless withdrawn in person by Contractor or some person authorized in writing by Contractor (not by telephone or facsimile) before the time specified in the Notice Inviting Bids for the public opening of bids, this Bid constitutes an irrevocable offer for 90 calendar days after that date.
2. County has the right to reject any or all Bids and to waive any irregularities or informalities contained in a Bid.
3. To execute the Contract and deliver the Performance Bond, Payment Bond and Insurance Certificate with endorsements, that comply with the requirements set forth in the Instruction to Bidders and General Conditions, within ten (10) business days of the date of the Notice of Acceptance of Bid and Intent to Award as issued by the County.
4. That the contract shall be awarded upon a resolution or minute order to that effect duly adopted by the governing body of County; and that execution of the Contract shall constitute a written memorial thereof.
5. To submit to the County such information as County may require determining whether a particular Bid is the lowest responsible bid submitted.
6. That the accompanying Bid Bond, certified check or cashier's check is in an amount not less than 10% of the total bid submitted and constitutes a guarantee that if awarded the contract, Contractor will execute the Contract and deliver the required bonds within ten (10) business days after notice of award. If Contractor fails to execute and deliver said documents, the bond or check is to be charged with the costs of the resultant damages to the County, including but not limited to: publication costs, the difference in money between the amount bid and the amount in excess of the bid which it costs County to do or cause to be done for the work involved, lease and rental costs, additional salaries and overhead, increased interest and costs of funding the project, attorney expense, additional engineering and architectural expense and cost of maintaining or constructing alternate facilities occasioned by the failure to execute and deliver said documents.
7. By signing this Bid the Contractor certifies that the representations made therein are made under penalty of perjury.

**Girard Street Resurfacing Project**  
Ramona Bowl Entry Gate to Florida Avenue (SH-74), and

**Acacia Avenue Drainage Repair and Resurfacing Project**  
580-Feet West of Marlo Court to 225-Feet East of Marlo Court

Community of East Hemet  
Project No. C9-0047, D0-0106; and

**Rosalie Avenue and Caroline Court Resurfacing Project**

Rosalie Avenue: Yale Street to 419-Feet Westerly  
Caroline Court: Cynthia Street to 374-Feet Easterly  
Community of East Hemet  
Project No. D3-0093; and

**Valle Vista Library Parking Lot Paving**  
Community of Valle Vista  
Project No. D2-0118

REVISED PROPOSAL

ITEM No.	ITEM CODE	ITEM	Like Bid Item*	UNIT	ESTIMATED QUANTITY	ITEM PRICE (IN FIGURES)	TOTAL (IN FIGURES)
<b>BASE BID SCHEDULE 1 - Girard Street Resurfacing Project</b>							
1	066100	DUST ABATEMENT		LS	1	9,000.00	9,000.00
2	100100	DEVELOP WATER SUPPLY		LS	1	9,000.00	9,000.00
3	120100	TRAFFIC CONTROL SYSTEM		LS	1	223,273.06	223,273.06
4	130300	PREPARE STORM WATER POLLUTION PREVENTION PLAN		LS	1	9,000.00	9,000.00
5	170103	CLEARING AND GRUBBING		LS	1	10,600.00	10,600.00
6	011503	UNDER SIDEWALK DRAIN CAST IN PLACE (CRS 309)		EA	1	8,500.00	8,500.00
7	190101 (F)	ROADWAY EXCAVATION	Like 1	CY	6,894	50.00	344,700.00
8	202027	RELOCATE WATER METER		EA	8	5,850.00	46,800.00
9	205033	GRAVEL MULCH		SQFT	252	40.00	10,080.00
10	240200	CEMENT (CEMENT STABILIZED SOIL)	Like 2	TON	535	223.00	119,305.00
11	240300	CEMENT STABILIZED SOIL	Like 3	SQYD	44,737	7.60	340,001.20
12	013902	ASPHALT CONCRETE OVERSIDE DRAIN (CRS 306)	Like 4	EA	1	3,800.00	3,800.00
13	013903	PLACE ASPHALT CONCRETE DIKE (CRS 212) (6")	Like 5	LF	1,114	3.00	3,342.00
14	013905	ASPHALT CONCRETE (DRIVEWAY APPROACH WITH ASPHALT CONCRETE DIKE) (CRS 206)		SQFT	1,167	15.00	17,505.00
15	013908	ASPHALT CONCRETE DRIVEWAY	Like 6	SQFT	11,476	12.00	137,712.00
16	390132	HOT MIX ASPHALT (TYPE A)	Like 7	TON	14,156	122.00	1,727,032.00
17	394075	PLACE HOT MIX ASPHALT DIKE (TYPE D)		LF	5,087	3.00	15,261.00
18	394076	PLACE HOT MIX ASPHALT DIKE (TYPE E)	Like 8	LF	305	3.00	915.00
19	394077	PLACE HOT MIX ASPHALT DIKE (TYPE F)		LF	431	3.00	1,293.00
20	710128	REMOVE STORM DRAIN		LF	97	144.00	13,968.00
21	710150	REMOVE INLET		EA	2	2,450	4,900.00



**REVISED PROPOSAL**

ITEM No.	ITEM CODE	ITEM	Like Bid Item*	UNIT	ESTIMATED QUANTITY	ITEM PRICE (IN FIGURES)	TOTAL (IN FIGURES)
<b>BASE BID SCHEDULE 1 - Girard Street Resurfacing Project (continued)</b>							
22	710200	ADJUST MANHOLE [RCFCD]		EA	1	1,500.00	1,500.00
23	710200	ADJUST MANHOLE [LHMWD]	Like 9	EA	23	1,500.00	34,500.00
24	017304	MINOR CONCRETE (CURB AND GUTTER) (CRS 200)	Like 10	LF	2,433	80.00	194,640.00
25	017313	MINOR CONCRETE (CROSS GUTTER WITH SPLASH AREA) (CRS 210)	Like 11	SQFT	12,820	38.00	487,160.00
26	017316	MINOR CONCRETE (CURB RAMP) (CRS 403 - CASE B)	Like 12	EA	2	8,250.00	16,500.00
27	017317	MINOR CONCRETE (CROSS-GUTTER AND SPANDREL)	Like 13	SQFT	8,787	40.00	351,480.00
28	731504	MINOR CONCRETE (CURB AND GUTTER)	Like 14	LF	159	100.00	15,900.00
29	731516	MINOR CONCRETE (DRIVEWAY) [(CRS 213)]		SQFT	4,681	20.00	93,620.00
30	731516	MINOR CONCRETE (DRIVEWAY)		SQFT	498	20.00	9,960.00
31	731521	MINOR CONCRETE (SIDEWALK)		SQFT	2,413	14.00	33,782.00
32	731623	MINOR CONCRETE (CURB RAMP)	Like 15	EA	5	8,700.00	43,500.00
33	782120	RELOCATE MAILBOX		EA	10	1,200.00	<del>1,200</del> 12,000.00
34	800310	CHAIN LINK FENCE (TYPE CL-3.5)		LF	181	80.00	14,480.00
35	810230 (F)	PAVEMENT MARKER (RETROREFLECTIVE)	Like 16	EA	843	5.00	4,215.00
36	820130	OBJECT MARKER		EA	1	213.00	213.00
37	820410	SALVAGE ROADSIDE SIGN	Like 20	EA	41	43.00	1,763.00
38	820840	ROADSIDE SIGN - ONE POST	Like 17	EA	41	300.00	12,300.00
39	840519 (F)	THERMOPLASTIC CROSSWALK AND PAVEMENT MARKING	Like 21	SQFT	2,174	7.05	15,326.70
40	840656 (F)	PAINT TRAFFIC STRIPE (2-COAT)	Like 18	LF	17,695	1.00	17,695.00
41	846020 (F)	REMOVE PAINTED TRAFFIC STRIPE		LF	55	3.00	165.00
42	870400	SIGNAL AND LIGHTING SYSTEM [ACACIA AVE]		LS	1	119,700.00	119,700.00
43	010602	MISCELLANEOUS WORK (AS DIRECTED)		FA	1	260,000.00	260,000.00
43.A	015602	FUNDING AWARENESS SIGN	Like 19	EA	2	<del>260,000</del> 260,000	<del>260,000</del> 260,000

2,900.00 5,800.00

BASE BID SCH. 1  
TOTAL: four million, eight hundred two one hundred \$ 4,802,186.96  
ITEMS 1 - 43.A "WORDS" thousand eighty six dollars ninety six cents

\* NOTE: See Instructions to Bidders, Section 16 "Like Bid Items", on page A9; corrections will apply if Like Bid items cost discrepancies are submitted.



**REVISED PROPOSAL**

ITEM No.	ITEM CODE	ITEM	Like Bid Item*	UNIT	ESTIMATED QUANTITY	ITEM PRICE (IN FIGURES)	TOTAL (IN FIGURES)
<b>ALTERNATIVE BID SCHEDULE 1 - City of Hemet (City Limit to Florida Ave)</b>							
44	066100	DUST ABATEMENT		LS	1	5,700.00	5,700.00
45	100100	DEVELOP WATER SUPPLY		LS	1	7,600.00	7,600.00
46	120100	TRAFFIC CONTROL SYSTEM		LS	1	45,000.00	45,000.00
47	130300	PREPARE STORM WATER POLLUTION PREVENTION PLAN		LS	1	1,600.00	1,600.00
48	170103	CLEARING AND GRUBBING		LS	1	5,500.00	5,500.00
49	190101(F)	ROADWAY EXCAVATION	Like 1	CY	569	42.00	23,898.00
50	240200	CEMENT (CEMENT STABILIZED SOIL)	Like 2	TON	51	223.00	11,373.00
51	240300	CEMENT STABILIZED SOIL	Like 3	SQYD	4,269	7.60	32,444.40
52	013903	PLACE ASPHALT CONCRETE DIKE (CRS 212) (6")	Like 5	LF	10	3.00	30.00
53	013908	ASPHALT CONCRETE DRIVEWAY	Like 6	SQFT	436	12.00	5,232.00
54	390132	HOT MIX ASPHALT (TYPE A)	Like 7	TON	1,261	122.00	153,842
55	710200	ADJUST MANHOLE [LHMWD]	Like 9	EA	2	1,500.00	3,000.00
56	017316	MINOR CONCRETE (CURB RAMP) (CRS 403 - CASE B)	Like 12	EA	2	8,250.00	16,500.00
57	731504	MINOR CONCRETE (CURB AND GUTTER)	Like 14	LF	22	100.00	2,200.00
58	810230 (F)	PAVEMENT MARKER (RETROREFLECTIVE)	Like 16	EA	81	5.00	405.00
58.A	820410	SALVAGE ROADSIDE SIGN	Like 20	EA	2	43.00	86.00
58.B	820840	ROADSIDE SIGN - ONE POST	Like 17	EA	2	300.00	600.00
58.C	840519 (F)	THERMOPLASTIC CROSSWALK AND PAVEMENT MARKING	Like 21	SQFT	281	7.05	1,981.05
58.D	840656 (F)	PAINT TRAFFIC STRIPE (2-COAT)	Like 18	LF	1,211	1.00	1,211.00
58.E	870111	INDUCTIVE LOOP DETECTOR		EA	14	555.00	7,770.00

ALT. BID SCH. 1  
TOTAL: three hundred twenty five thousand nine \$ 325,972.45  
ITEMS 44 - 58.E hundred seventy two "WORDS" dollars forty five cents

\* NOTE: See Instructions to Bidders, Section 16 "Like Bid Items", on page A9; corrections will apply if Like Bid items cost discrepancies are submitted.

**ALTERNATIVE BID SCHEDULE 2 - Frontier Communications Manhole Adjustments**

59	710200	ADJUST MANHOLE [FRONTIER]		EA	1	1,500.00	1,500.00
----	--------	---------------------------	--	----	---	----------	----------

ALT. BID SCH. 2  
TOTAL: One thousand five hundred dollars and zero \$ 1,500.00  
ITEM 59 "WORDS" Cents

**REVISED PROPOSAL**

ITEM No.	ITEM CODE	ITEM	Like Bid Item*	UNIT	ESTIMATED QUANTITY	ITEM PRICE (IN FIGURES)	TOTAL (IN FIGURES)
----------	-----------	------	----------------	------	--------------------	-------------------------	--------------------

**ALTERNATIVE BID SCHEDULE 3 - EMWD Manhole Adjustments**

60	710200	ADJUST MANHOLE [EMWD]		EA	3	1,500.00	4,500.00
----	--------	-----------------------	--	----	---	----------	----------

ALT. BID SCH. 3  
TOTAL: Four thousand five hundred zero cents \$ 4,500.00  
ITEM 60 "WORDS"

**BASE BID SCHEDULE 2 - Acacia Avenue Drainage Repair and Resurfacing**

61	066100	DUST ABATEMENT		LS	1	7,600.00	7,600.00
62	100100	DEVELOP WATER SUPPLY		LS	1	2,900.00	2,900.00
63	120100	TRAFFIC CONTROL SYSTEM		LS	1	85,000.00	85,000.00
64	170103	CLEARING AND GRUBBING		LS	1	5,500.00	5,500.00
65	398200	COLD PLANE ASPHALT CONCRETE PAVEMENT		SQYD	1,119	16.00	17,904.00
66	190101 (F)	ROADWAY EXCAVATION	Like 1	CY	625	50.00	31,250.00
67	260203	CLASS 2 AGGREGATE BASE		CY	274	80.00	21,920.00
68	013902	ASPHALT CONCRETE OVERSIDE DRAIN (CRS 306)	Like 4	EA	1	3,800.00	3,800.00
69	013903	PLACE ASPHALT CONCRETE DIKE (CRS 212) (6")	Like 5	LF	85	3.00	255.00
70	390132	HOT MIX ASPHALT (TYPE A)	Like 7	TON	500	122.00	61,000.00
71	394076	PLACE HOT MIX ASPHALT DIKE (TYPE E)	Like 8	LF	607	3.00	1,821.00
72	015101	CONCRETE (COLLAR) (RCFC&WCDS M803)		EA	1	1,700.00	1,700.00
73	510092	STRUCTURAL CONCRETE, HEADWALL		EA	1	18,600.00	18,600.00
74	641107	18" PLASTIC PIPE [HDPE, INCLUDES FITTINGS]		LF	490	287.00	140,630.00
75	641113	24" PLASTIC PIPE [HDPE, INCLUDES FITTINGS]		LF	13	1,027.00	13,351.00
76	707117	36" PRECAST CONCRETE PIPE INLET		LF	2	670.00	1,340.00
77	017101	MANHOLE (RCFC&WCDS MH 251)		EA	1	10,624.00	10,624.00
78	723095	ROCK SLOPE PROTECTION (20 lb, Class I, METHOD B) [ENERGY DISSIPATOR]		EA	1	6,400.00	6,400.00
79	017313	MINOR CONCRETE (CROSS GUTTER WITH SPLASH AREA) (CRS 210)	Like 11	SQFT	583	38.00	22,154.00
80	010602	MISCELLANEOUS WORK (AS DIRECTED)		FA	1	25,000.00	25,000.00

BASE BID SCH. 2  
TOTAL: Four hundred seventy eight thousand \$ 478,799.00  
ITEMS 61 - 80 "WORDS"  
Seven hundred forty nine Dollars zero cents

\* NOTE: See Instructions to Bidders, Section 16 "Like Bid Items", on page A9; corrections will apply if Like Bid items cost discrepancies are submitted.



**REVISED PROPOSAL**

ITEM No.	ITEM CODE	ITEM	Like Bid Item*	UNIT	ESTIMATED QUANTITY	ITEM PRICE (IN FIGURES)	TOTAL (IN FIGURES)
----------	-----------	------	----------------	------	--------------------	-------------------------	--------------------

**BASE BID SCHEDULE 3 - Rosalie Avenue and Caroline Court Resurfacing Project**

81	066100	DUST ABATEMENT		LS	1	5,700.00	5,700.00
82	120100	TRAFFIC CONTROL SYSTEM		LS	1	20,000.00	20,000.00
83	100100	DEVELOP WATER SUPPLY		LS	1	1,900.00	1,900.00
84	190101 (F)	ROADWAY EXCAVATION	Like 1	CY	260	50.00	13,000.00
85	390132	HOT MIX ASPHALT (TYPE A)	Like 7	TON	517	122.00	63,074.00
86	017304	MINOR CONCRETE (CURB AND GUTTER) (CRS 200)	Like 10	LF	20	80.00	1,600.00
87	017317	MINOR CONCRETE (CROSS-GUTTER AND SPANDREL)	Like 13	SQFT	760	40.00	30,400.00

BASE BID SCH. 3

TOTAL: one hundred thousand six hundred ~~478,799.00~~ <sup>(MF)</sup> \$ 137,674.00

ITEMS 81 - 87

Seventy four dollars zero cents "WORDS"

\* NOTE: See Instructions to Bidders, Section 16 "Like Bid Items", on page A9; corrections will apply if Like Bid items cost discrepancies are submitted.

**ALTERNATIVE BID SCHEDULE 4 - Lake Hemet Municipal Water District Manhole Adjustments for Rosalie Avenue and Caroline Court**

88	710200	ADJUST MANHOLE [LHMWD]	Like 9	EA	3	1,500.00	4,500.00
----	--------	------------------------	--------	----	---	----------	----------

ALT. BID SCH. 4

TOTAL: 4 Four thousand five hundred zero cents \$ 4,500.00 <sup>(MF)</sup>

ITEM 88

"WORDS"

**BASE BID SCHEDULE 4 - Valle Vista Library Parking Lot Paving**

89	066100	DUST ABATEMENT		LS	1	5,600.00	5,600.00
90	100100	DEVELOP WATER SUPPLY		LS	1	1,900.00	1,900.00
91	120100	TRAFFIC CONTROL SYSTEM		LS	1	39,000.00	39,000.00
92	170103	CLEARING AND GRUBBING		LS	1	5,000.00	5,000.00
93	011505	GRINDING ASPHALT CONCRETE IN PLACE [EXISTING MATERIAL]		SQYD	1,234	10.50	12,957.00
94	190101 (F)	ROADWAY EXCAVATION	Like 1	CY	<b>75</b>	50.00	3,750.00
95	013903	PLACE ASPHALT CONCRETE DIKE (CRS 212) (6")	Like 5	LF	221	3.00	663.00
96	390132	HOT MIX ASPHALT (TYPE A)	Like 7	TON	245	122.00	29,890.00
97	720110	SMALL-ROCK SLOPE PROTECTION [3" CRUSHED ROCK]		CY	2	2,550.00	5,100.00



**REVISED PROPOSAL**

ITEM No.	ITEM CODE	ITEM	Like Bid Item*	UNIT	ESTIMATED QUANTITY	ITEM PRICE (IN FIGURES)	TOTAL (IN FIGURES)
----------	-----------	------	----------------	------	--------------------	-------------------------	--------------------

**BASE BID SCHEDULE 4 - Valle Vista Library Parking Lot Paving (continued)**

98	017312	MINOR CONCRETE (COMMERCIAL DRIVEWAY) (CRS 207A)		SQFT	748	24.00	17,952.00
99	730040	MINOR CONCRETE (GUTTER) [RIBBON GUTTER]		LF	75	105.00	7,875.00
100	730070	DETECTABLE WARNING SURFACE		SQFT	15	258.00	3,870.00
101	731623	MINOR CONCRETE (CURB RAMP)	Like 15	EA	1	8,700	8,700
102	780500	PARKING BUMPER (PRECAST CONCRETE)		EA	2	75.00	150.00
103	018002	STEEL RAILING FENCE		LF	311	155.00	48,205.00
104	801360	12' METAL GATE		EA	2	5,000.00	10,000.00
105	803020	REMOVE FENCE		LF	360	50.00	18,000.00
106	015602	FUNDING AWARENESS SIGN	Like 19	EA	1	2,900.00	2,900.00
107	820840	ROADSIDE SIGN - ONE POST	Like 17	EA	1	300.00	300.00
108	840656 (F)	PAINT TRAFFIC STRIPE (2-COAT)	Like 18	LF	662	1.00	662.00
109	840666	PAINT PAVEMENT MARKING (2-COAT)		SQFT	25	11.00	275.00
110	010602	MISCELLANEOUS WORK (AS DIRECTED)		FA	1	10,000.00	10,000.00

BASE BID SCH. 4  
TOTAL: two hundred thirty two thousand \$ 232,749.00  
ITEMS 89 - 110 "WORDS"  
seven hundred forty nine

\* NOTE: See Instructions to Bidders, Section 16 "Like Bid Items", on page A9; corrections will apply if Like Bid items cost discrepancies are submitted.

**BASE BID SCH. 1 + ALT. BID SCH. 1 + ALT. BID SCH. 2 + ALT. BID SCH. 3 + BASE BID SCH. 2 +  
BASE BID SCH. 3 + ALT. BID SCH. 4 + BASE BID SCH. 4**

PROJECT <sup>MF</sup>  
TOTAL: Five million nine hundred eighty \$ 5,985,831.41  
ITEMS 1 - 110 "WORDS"  
five thousand eight hundred thirty one  
dollars and forty one cents

## Bidder Data and Signature

Name of Bidder: All American Asphalt

Type of organization: Corporation

Person(s) authorized to sign for Bidder: Edward J. Carlson, Vice President

Michael Farkas, Secretary

Mark Luer, President

Note:

If Bidder is a **Corporation**, state legal name of Corporation and also names of the president, vice-president, secretary, treasurer and manager thereof.

If Bidder is a **Co-Partnership**, state true name of firm and also names of all individual co-partners composing firm.

If Bidder is a sole proprietorship or an **Individual**, state first and last name(s) in full.

If Bid is signed by an agent other than an owner, partner or corporate officer, Bid shall be accompanied by a power-of-attorney.

Business Street Address: PO Box 2229  
(Please include business address even if P.O. Box is used.)

Business City, State, Zip Code: Corona, CA 92878

P.O. Box- Number: PO Box 2229

P.O. Box- City, State, Zip Code: Corona, CA 92878

Phone: ( 951 ) 736-7600

Facsimile: ( 951 ) 736-7646

E-mail: publicworks@allamericanasphalt.com

Contractor's license number: 267073

License Classification(s): A

Expiration date: 01/31/2024

Department of Industrial Relations Registration Number: 1000001051


**Bidder Data and Signature (continued)**

Accompanying this Bid is a certified check, cashier check or bid bond in an amount equal to at least ten (10) percent of the total bid for:

**Girard Street Resurfacing Project  
Ramona Bowl Entry Gate to Florida Avenue (SH-74), and  
Acacia Avenue Drainage Repair and Resurfacing Project  
580-Feet West of Marlo Court to 225-Feet East of Marlo Court  
Community of East Hemet  
Project No. C9-0047, D0-0106**

By my signature on this Bid, I certify, under penalty of perjury under the laws of the State of California, that all the information on this form is true and correct.

IN WITNESS WHERE OF Bidder/Contractor executed this Bid as of the date set forth on page **B1** of this Bid.

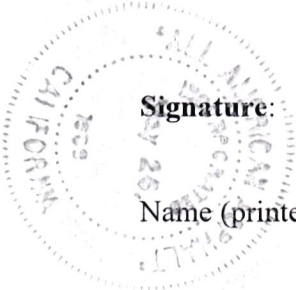

**Signature:**



**Name (printed):**

Michael Farkas

**Title:**

Secretary

“Contractor”



## Subcontractor List

Bidder/Contractor submits the following complete list of each Subcontractor who will perform work, labor or render service in or about the construction in an amount in excess of 1/2 of 1% of the total bid or \$10,000 whichever is greater.

Check box on right side of row if any construction item, for the listed Subcontractor, is partial work. If partial work is to be performed within a certain construction item or trade, the Bidder/Contractor shall specify the portion(s) of the work to be performed by the different subcontractors or Bidder/Contractor will be subject to provisions of Public Contract Code Section 4106.

Name of Bidder (Prime/General Contractor): All American Asphalt

	Subcontractor Name	License Number	DIR Registration Number	Business Address (City, State)	Construction Item(s) [Item Number and Description]	Check if Partial Work
1.	Pavement Recycle Systems	569352	1000003763	Jurupa Valley CA	(10,50 (11,51 Partial) "100% Cement treat	<input checked="" type="checkbox"/>
2.	Superior pavement Markings	776306	1000001476	Beaumont CA	(35-41, 58, 58A, 58B, 58C, 58D, 102, 107, 108, 109	<input type="checkbox"/>
3.	Belco	738518	100004804	Encio CA	Striping Markings (42, 58E) Electrical	<input type="checkbox"/>
4.						<input type="checkbox"/>
5.						<input type="checkbox"/>
6.						<input type="checkbox"/>

Additional Subcontractor List(s) may be attached to the Bid.  
(A copy of this form may be attached with additional Subcontractor information.)

Percent of work to be performed by Subcontractors: \_\_\_\_\_%

Note: A minimum of 50% of the work is required to be performed by the prime/general Contractor.

**CALIFORNIA ALL-PURPOSE ACKNOWLEDGEMENT**

**CIVIL CODE § 1189**

A notary public or other officer completing this certificate verifies only the identity of the individual who signed the document to which this certificate is attached, and not the truthfulness, accuracy, or validity of that document.

State of California

County of Riverside

On October 18, 2022 before me, B. Royster, Notary Public  
Date Here Insert name and Title of the Officer


personally appeared Michael Farkas  
Name of Signer

who proved to me on the basis of satisfactory evidence to be the person(s) whose name(s) is/are subscribed to the within instrument and acknowledged to me that he/she/they executed the same in his/her/their authorized capacity(ies), and that by his/her/their signature(s) on the instrument the person(s), or the entity upon behalf of which the person(s) acted, executed the instrument.

I certify under PENALTY OF PERJURY under the laws of the State of California that the forgoing paragraph is true and correct.

WITNESS my hand and official seal.

Signature B. Royster  
Signature of Notary Public

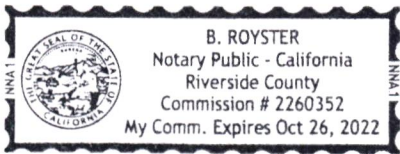

Place Notary Seal Above

**OPTIONAL**

Though the information below is not required by law, it may prove valuable to person relying on the document and could prevent fraudulent removal and reattachment of this form to another document.

**Description of Attached Document**

Title or Type of Document Bidder Data and Signature – County of Riverside

Document Date: October 18, 2022 Number of Pages: 1


Signer(s) Other Than Named Above: None

**Capacity(ies) Claimed by Signer(s)**

Signer's Name: Michael Farkas

- Individual
- Corporate Officer – Title(s): Corp. Secretary
- Partner  Limited  General
- Attorney in Fact
- Trustee
- Other: \_\_\_\_\_


Signer is Representing:  
All American Asphalt

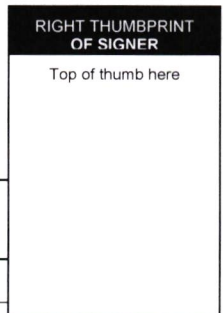

Signer's Name: \_\_\_\_\_

- Individual
- Corporate Officer – Title(s): \_\_\_\_\_
- Partner  Limited  General
- Attorney in Fact
- Trustee
- Other: \_\_\_\_\_

Signer is Representing: \_\_\_\_\_

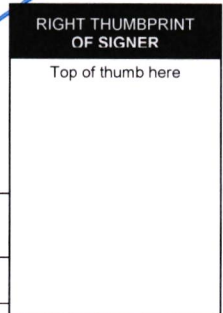



## Non-Collusion Declaration

To be executed by bidder and submitted with bid.  
(Title 23 United States Code Section 112 and Public Contract Code Section 7106)

The undersigned declares:

I am the Secretary (Title) of All American Asphalt (Company),  
the party making the foregoing bid.

The bid is not made in the interest of, or on behalf of, any undisclosed person, partnership, company, association, organization, or corporation. The bid is genuine and not collusive or sham. The bidder has not directly or indirectly induced or solicited any other bidder to put in a false or sham bid. The bidder has not directly or indirectly colluded, conspired, connived, or agreed with any bidder or anyone else to put in a sham bid, or that anyone shall refrain from bidding. The bidder has not in any manner, directly or indirectly, sought by agreement, communication, or conference with anyone to fix the bid price of the bidder or any other bidder, or to fix any overhead, profit, or cost element of the bid price, or of that of any other bidder.

All statements contained in the bid are true. The bidder has not, directly or indirectly, submitted his or her bid price of any breakdown thereof, or the contents thereof, or divulged information or data relative thereto, to any corporation, partnership, company, association, organization, bid depository, or to any member or agent thereof to effectuate a collusive or sham bid, and has not paid, and will not pay, any person or entity for such purpose.

Any person executing this declaration on behalf of a bidder that is a corporation, partnership, joint venture, limited liability company, limited liability partnership, or any other entity, hereby represents that he or she has full power to execute, and does execute, this declaration on behalf of the bidder.

I declare under penalty of perjury under the applicable laws that the foregoing is true and correct and that this declaration is executed on

October (Month) 18th (Day) of 2022 (Year),

at Corona (City), CA (State).

Signature of Declarant: \_\_\_\_\_

Printed name of Declarant: Michael Farkas

Name of Bidder (Company): All American Asphalt

Title or Office: Secretary

Note: Notarization of signature required.

Check box if attachment is included.



**CALIFORNIA JURAT**

**GOV CODE § 8202**

A notary public or other officer completing this certificate verifies only the identity of the individual who signed the document to which this certificate is attached, and not the truthfulness, accuracy, or validity of that document.

State of California

County of Riverside

Subscribed and sworn to (or affirmed) before me on this 18<sup>th</sup> day of October, 2022.  
Date Month


By (1) Michael Farkas  
Name of Signer

Proved to me on the basis of satisfactory evidence be the person who appeared before me (.) (,)

(and

(2) \_\_\_\_\_  
Name of Signer

Proved to me on the basis of satisfactory evidence be the person who appeared before me.)

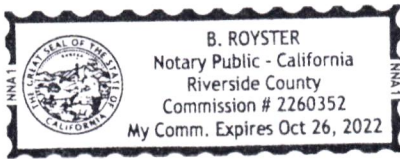

Signature *B. Royster*  
Signature of Notary Public

Place Notary Seal Above

**OPTIONAL**

Though the information below is not required by law, it may prove valuable to person relying on the document and could prevent fraudulent removal and reattachment of this form to another document.

**Further Description of Any Attached Document**

Title or Type of Document Non-Collusion Declaration

Document Date: 10-18-2022 Number of Pages: 1

Signer(s) Other Than Named Above: None

RIGHT THUMBPRINT OF SIGNER  
Top of thumb here

RIGHT THUMBPRINT OF SIGNER  
Top of thumb here

**Iran Contracting Act**  
(Public Contract Code sections 2200-2208)


Prior to bidding on, submitting a proposal or executing a contract or renewal for a County of Riverside contract for goods or services of **\$1,000,000 or more**, a Contractor must either:

- a) Certify it is not on the current list of persons engaged in investment activities in Iran created by the California Department of General Services (“DGS”) pursuant to Public Contract Code section 2203(b) and is not a financial institution extending twenty million dollars (\$20,000,000) or more in credit to another person, for 45 days or more, if that other person will use the credit to provide goods or services in the energy sector in Iran and is identified on the current list of persons engaged in investment activities in Iran created by DGS; or
- b) Demonstrate it has been exempted from the certification requirement for that solicitation or contract pursuant to Public Contract Code section 2203(c) or (d).

To comply with this requirement, please insert your Contractor or financial institution name and Federal ID Number (if available) and complete one of the options below. Please note: California law establishes penalties for providing false certifications, including civil penalties equal to the greater of \$250,000 or twice the amount of the contract for which the false certification was made; contract termination; and three-year ineligibility to bid on contracts. (Public Contract Code section 2205.)

**Option #1 – Certification**

I, the official named below, certify I am duly authorized to execute this certification on behalf of the vendor/financial institution identified below, and the vendor/financial institution identified below is **not** on the current list of persons engaged in investment activities in Iran created by DGS and is not a financial institution extending twenty million dollars (\$20,000,000) or more in credit to another person/vendor, for 45 days or more, if that other person/vendor will use the credit to provide goods or services in the energy sector in Iran and is identified on the current list of persons engaged in investment activities in Iran created by DGS.

<i>Contractor Name/Financial Institution (Printed)</i> <b>All American Asphalt</b>		<i>Federal ID Number (or n/a)</i> <b>95-2595043</b>
<i>By (Authorized Signature)</i> 		
<i>Printed Name and Title of Person Signing</i> <b>Michael Farkas, Secretary</b>		
<i>Date Executed</i> <b>10/18/2022</b>	<i>Executed in</i> <b>Corona, CA</b>	

**Option #2 – Exemption**

Pursuant to Public Contract Code sections 2203(c) and (d), a public entity may permit a Contractor/financial institution engaged in investment activities in Iran, on a case-by-case basis, to be eligible for, or to bid on, submit a proposal for, or enters into or renews, a contract for goods and services.

**If you have obtained an exemption** from the certification requirement under the Iran Contracting Act, please fill out the information below, and **attach documentation demonstrating the exemption approval.**

<i>Contractor Name/Financial Institution (Printed)</i>		<i>Federal ID Number (or n/a)</i>
<i>By (Authorized Signature)</i>		
<i>Printed Name and Title of Person Signing</i>		
<i>Date Executed</i>	<i>Executed in</i>	

**\*\*DOES NOT APPLY\*\***

**Opt Out of Payment Adjustments for Price Index Fluctuations**

**Girard Street Resurfacing Project  
Ramona Bowl Entry Gate to Florida Avenue (SH-74), and  
Acacia Avenue Drainage Repair and Resurfacing Project  
580-Foot West of Marlo Court to 225-Foot East of Marlo Court  
Community of East Hemet  
Project No. C9-0047, D0-0106**

To opt out of the payment adjustments for price index fluctuations, as specified in Standard Specifications Section 9-1.07 "Payment Adjustments for Price Index Fluctuations," completely fill in, date, sign, and submit this form with the Bid documents.

By signing and submitting this form, our company hereby opts out of the payment adjustments for price index fluctuations for the above-named project.

Date: \_\_\_\_\_

Company Name (Bidder): \_\_\_\_\_

Signature: \_\_\_\_\_

(Signature of Company's authorized officer or designated representative)

Name (printed): \_\_\_\_\_

Title: \_\_\_\_\_

**\*\*DOES NOT APPLY\*\***



### Bid Bond

**Recitals:**

1. All American Asphalt "Contractor", has submitted his/her Contractor's Proposal to County of Riverside, "County", for the construction of public work for Girard Street Resurfacing Project, Ramona Bowl Entry Gate to Florida Avenue (SH-74), and Acacia Avenue Drainage Repair and Resurfacing Project, 580-Feet West of Marlo Court to 225-Feet East of Marlo Court, Community of East Hemet, Project No. C9-0047, D0-0106; and Rosalie Avenue and Caroline Court Resurfacing Project, Rosalie Avenue: Yale Street to 419-Feet Westerly, Caroline Court: Cynthia Street to 374-Feet Easterly, Community of East Hemet, Project No. D3-0093; and Valle Vista Library Parking Lot Paving, Community of Valle Vista, Project No. D2-0118 in accordance with a Notice Inviting Bids from the County.
2. Fidelity and Deposit Company of Maryland a Illinois corporation, hereafter called "Surety", is the surety of this bond.

**Agreement:**

We, Contractor as Principal and Surety as Surety, jointly and severally agree and state as follows:

1. The amount of the obligation of this bond is 10% of the amount of the Contractor's Proposal, including bid alternates, and inures to the benefit of County.
2. This Bond is exonerated by (1) County rejecting said Proposal or, in the alternate, (2) if said Proposal is accepted, Contractor executes the Contract and furnishes the Bonds as agreed to in its Proposal, otherwise it remains in full force and effect for the recovery of loss, damage and expense of County resulting from failure of Contractor to act as agreed to in its Proposal. Some types of possible loss, damage and expense are specified in the Contractor's Proposal.
3. Surety, for value received, stipulates and agrees that its obligations hereunder shall in no way be impaired or affected by any extension of time within which County may accept the Proposal and waives notice of any such extension.
4. This Bond is binding on our heirs, executors, administrators, successors and assigns.

Dated: October 6, 2022

Signatures:

Fidelity and Deposit Company of Maryland

All American Asphalt

By: Rebecca Haas-Bates  
Rebecca Haas-Bates, Attorney-in-Fact

By: [Signature]

Title: Attorney in Fact  
"Surety"

Title: Michael Farkas, Secretary  
"Contractor"

STATE OF \*\* Please See Attached \*\*  
COUNTY \_\_\_\_\_  
OF \_\_\_\_\_

} ss. SURETY'S ACKNOWLEDGEMENT

On \_\_\_\_\_ before me, \_\_\_\_\_ personally appeared, \_\_\_\_\_ known to me, or proved to me on the basis of satisfactory evidence, to be the person whose name is subscribed to the within instrument and acknowledged to me that he/she executed the same in his/her authorized capacities, and that by his/her signature on the instrument the person, or the entity upon behalf of which the person acted, executed the instrument.

WITNESS my hand and official seal.

\_\_\_\_\_  
Signature of Notary Public

Notary Public (Seal)

Note: This Bond must be executed by both Contractor and Surety with corporate seal affixed. All signatures must be notarized. (Attach acknowledgements).

ISSUED BY ADDENDUM No. 1, ATTACHMENT 'A' COPY

**CALIFORNIA ALL-PURPOSE ACKNOWLEDGEMENT**

**CIVIL CODE § 1189**

COPY


A notary public or other officer completing this certificate verifies only the identity of the individual who signed the document to which this certificate is attached, and not the truthfulness, accuracy, or validity of that document.

State of California

County of Riverside

On October 18, 2022 before me, B. Royster, Notary Public  
Date Here Insert name and Title of the Officer

personally appeared Michael Farkas  
Name of Signer(s)

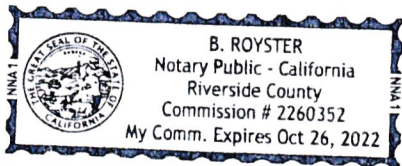

who proved to me on the basis of satisfactory evidence to be the person(s) whose name(s) is/are subscribed to the within instrument and acknowledged to me that he/~~she~~/they executed the same in his/~~her~~/their authorized capacity(ies), and that by his/~~her~~/their signature(s) on the instrument the person(s), or the entity upon behalf of which the person(s) acted, executed the instrument.

I certify under PENALTY OF PERJURY under the laws of the State of California that the forgoing paragraph is true and correct.

WITNESS my hand and official seal.  
Signature B. Royster  
Signature of Notary Public

Place Notary Seal Above

**OPTIONAL**

Though the information below is not required by law, it may prove valuable to person relying on the document and could prevent fraudulent removal and reattachment of this form to another document.

**Description of Attached Document**

Title or Type of Document Bid Bond – County of Riverside

Document Date: October 6, 2022 Number of Pages: 3

Signer(s) Other Than Named Above: Rebecca Haas-Bates, Attorney-in-Fact

**Capacity(ies) Claimed by Signer(s)**

Signer's Name: Michael Farkas

- Individual
- Corporate Officer – Title(s): Corp. Secretary
- Partner  Limited  General
- Attorney in Fact
- Trustee
- Other: \_\_\_\_\_

Signer is Representing:  
All American Asphalt

**RIGHT THUMBPRINT OF SIGNER**  
Top of thumb here

Signer's Name: \_\_\_\_\_

- Individual
- Corporate Officer – Title(s): \_\_\_\_\_
- Partner  Limited  General
- Attorney in Fact
- Trustee
- Other: \_\_\_\_\_

Signer is Representing: \_\_\_\_\_

**RIGHT THUMBPRINT OF SIGNER**  
Top of thumb here



CALIFORNIA ALL-PURPOSE ACKNOWLEDGMENT

CIVIL CODE § 1189

A notary public or other officer completing this certificate verifies only the identity of the individual who signed the document to which this certificate is attached, and not the truthfulness, accuracy, or validity of that document.

State of California )
County of Orange )

On 10/06/2022 before me, Alma Karen Hernandez, Notary Public
Date Here Insert Name and Title of the Officer

personally appeared Rebecca Haas-Bates
Name(s) of Signer(s)

who proved to me on the basis of satisfactory evidence to be the person(s) whose name(s) is/are subscribed to the within instrument and acknowledged to me that he/she/they executed the same in his/her/their authorized capacity(ies), and that by his/her/their signature(s) on the instrument the person(s), or the entity upon behalf of which the person(s) acted, executed the instrument.

I certify under PENALTY OF PERJURY under the laws of the State of California that the foregoing paragraph is true and correct.

WITNESS my hand and official seal.



Signature [Handwritten Signature]
Signature of Notary Public

Place Notary Seal Above

OPTIONAL

Though this section is optional, completing this information can deter alteration of the document or fraudulent reattachment of this form to an unintended document.

Description of Attached Document

Title or Type of Document: Bid Bond Document Date: 10/06/2022
Number of Pages: One(1) Signer(s) Other Than Named Above: All American Asphalt

Capacity(ies) Claimed by Signer(s)

Signer's Name: Rebecca Haas-Bates
[ ] Corporate Officer -- Title(s):
[ ] Partner -- [ ] Limited [ ] General
[ ] Individual [x] Attorney in Fact
[ ] Trustee [ ] Guardian or Conservator
[ ] Other:
Signer Is Representing:
Fidelity and Deposit Company of Maryland

Signer's Name:
[ ] Corporate Officer -- Title(s):
[ ] Partner -- [ ] Limited [ ] General
[ ] Individual [ ] Attorney in Fact
[ ] Trustee [ ] Guardian or Conservator
[ ] Other:
Signer Is Representing:



EXTRACT FROM BY-LAWS OF THE COMPANIES

"Article V, Section 8, Attorneys-in-Fact. The Chief Executive Officer, the President, or any Executive Vice President or Vice President may, by written instrument under the attested corporate seal, appoint attorneys-in-fact with authority to execute bonds, policies, recognizances, stipulations, undertakings, or other like instruments on behalf of the Company, and may authorize any officer or any such attorney-in-fact to affix the corporate seal thereto; and may with or without cause modify or revoke any such appointment or authority at any time."

CERTIFICATE

I, the undersigned, Secretary of the ZURICH AMERICAN INSURANCE COMPANY, the COLONIAL AMERICAN CASUALTY AND SURETY COMPANY, and the FIDELITY AND DEPOSIT COMPANY OF MARYLAND, do hereby certify that the foregoing Power of Attorney is still in full force and effect on the date of this certificate; and I do further certify that Article V, Section 8, of the By-Laws of the Companies is still in force.


This Power of Attorney and Certificate may be signed by facsimile under and by authority of the following resolution of the Board of Directors of the ZURICH AMERICAN INSURANCE COMPANY at a meeting duly called and held on the 15th day of December 1998.

RESOLVED: "That the signature of the President or a Vice President and the attesting signature of a Secretary or an Assistant Secretary and the Seal of the Company may be affixed by facsimile on any Power of Attorney...Any such Power or any certificate thereof bearing such facsimile signature and seal shall be valid and binding on the Company."

This Power of Attorney and Certificate may be signed by facsimile under and by authority of the following resolution of the Board of Directors of the COLONIAL AMERICAN CASUALTY AND SURETY COMPANY at a meeting duly called and held on the 5th day of May, 1994, and the following resolution of the Board of Directors of the FIDELITY AND DEPOSIT COMPANY OF MARYLAND at a meeting duly called and held on the 10th day of May, 1990.

RESOLVED: "That the facsimile or mechanically reproduced seal of the company and facsimile or mechanically reproduced signature of any Vice-President, Secretary, or Assistant Secretary of the Company, whether made heretofore or hereafter, wherever appearing upon a certified copy of any power of attorney issued by the Company, shall be valid and binding upon the Company with the same force and effect as though manually affixed.

IN TESTIMONY WHEREOF, I have hereunto subscribed my name and affixed the corporate seals of the said Companies, this 6th day of October, 2022.

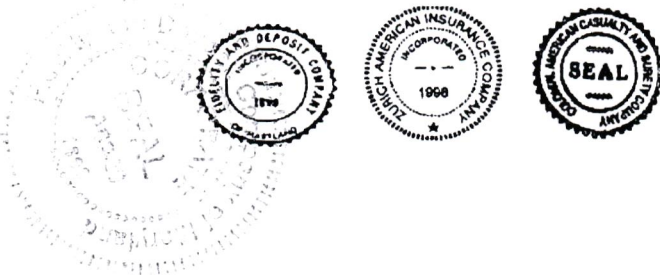

*Brian M. Hodges*

By: Brian M. Hodges  
Vice President

TO REPORT A CLAIM WITH REGARD TO A SURETY BOND, PLEASE SUBMIT A COMPLETE DESCRIPTION OF THE CLAIM INCLUDING THE PRINCIPAL ON THE BOND, THE BOND NUMBER, AND YOUR CONTACT INFORMATION TO:

Zurich Surety Claims  
1299 Zurich Way  
Schaumburg, IL 60196-1056  
[www.reportsfclaims@zurichna.com](http://www.reportsfclaims@zurichna.com)  
800-626-4577



ZURICH AMERICAN INSURANCE COMPANY  
COLONIAL AMERICAN CASUALTY AND SURETY COMPANY  
FIDELITY AND DEPOSIT COMPANY OF MARYLAND  
POWER OF ATTORNEY

KNOW ALL MEN BY THESE PRESENTS: That the ZURICH AMERICAN INSURANCE COMPANY, a corporation of the State of New York, the COLONIAL AMERICAN CASUALTY AND SURETY COMPANY, a corporation of the State of Illinois, and the FIDELITY AND DEPOSIT COMPANY OF MARYLAND a corporation of the State of Illinois (herein collectively called the "Companies"), by **Robert D. Murray, Vice President**, in pursuance of authority granted by Article V, Section 8, of the By-Laws of said Companies, which are set forth on the reverse side hereof and are hereby certified to be in full force and effect on the date hereof, do hereby nominate, constitute, and appoint **William SYRKIN, Rebecca HAAS-BATES, Sergio D. BECHARA and Richard ADAIR, all of Irvine, California, EACH**, its true and lawful agent and Attorney-in-Fact, to make, execute, seal and deliver, for, and on its behalf as surety, and as its act and deed: **any and all bonds and undertakings**, and the execution of such bonds or undertakings in pursuance of these presents, shall be as binding upon said Companies, as fully and amply, to all intents and purposes, as if they had been duly executed and acknowledged by the regularly elected officers of the ZURICH AMERICAN INSURANCE COMPANY at its office in New York, New York, the regularly elected officers of the COLONIAL AMERICAN CASUALTY AND SURETY COMPANY at its office in Owings Mills, Maryland, and the regularly elected officers of the FIDELITY AND DEPOSIT COMPANY OF MARYLAND at its office in Owings Mills, Maryland, in their own proper persons.

The said Vice President does hereby certify that the extract set forth on the reverse side hereof is a true copy of Article V, Section 8, of the By-Laws of said Companies, and is now in force.

IN WITNESS WHEREOF, the said Vice-President has hereunto subscribed his/her names and affixed the Corporate Seals of the said **ZURICH AMERICAN INSURANCE COMPANY, COLONIAL AMERICAN CASUALTY AND SURETY COMPANY, and FIDELITY AND DEPOSIT COMPANY OF MARYLAND**, this 11th day of June, A.D. 2019.



ATTEST:  
ZURICH AMERICAN INSURANCE COMPANY  
COLONIAL AMERICAN CASUALTY AND SURETY COMPANY  
FIDELITY AND DEPOSIT COMPANY OF MARYLAND

By: *Robert D. Murray*  
Vice President

By: *Dawn E. Brown*  
Secretary

State of Maryland  
County of Baltimore

On this 11th day of June, A.D. 2019, before the subscriber, a Notary Public of the State of Maryland, duly commissioned and qualified, **Robert D. Murray, Vice President and Dawn E. Brown, Secretary** of the Companies, to me personally known to be the individuals and officers described in and who executed the preceding instrument, and acknowledged the execution of same, and being by me duly sworn, depose and saith, that he/she is the said officer of the Company aforesaid, and that the seals affixed to the preceding instrument are the Corporate Seals of said Companies, and that the said Corporate Seals and the signature as such officer were duly affixed and subscribed to the said instrument by the authority and direction of the said Corporations

IN TESTIMONY WHEREOF, I have hereunto set my hand and affixed my Official Seal the day and year first above written.



*Constance A. Dunn*  
Constance A. Dunn, Notary Public  
My Commission Expires: July 9, 2023



COPY

- Company Profile
- Company Search
- Company Information
- Old Company Names
- Agent for Service
- Reference Information
- NAIC Group List
- Lines of Business
- Workers' Compensation
- Complaint and Request for Action/Appeals
- Contact Information
- Financial Statements PDF's
  - Annual Statements
  - Quarterly Statements
- Company Complaint
  - Company Performance & Comparison Data
  - Company Enforcement Action
  - Composite Complaints Studies
- Additional Info
  - Find A Company Representative In Your Area
  - View Financial Disclaimer

**COMPANY PROFILE**

**Company Information**

**FIDELITY AND DEPOSIT COMPANY OF MARYLAND**  
**1299 ZURICH WAY**  
**SCHAUMBURG, IL 60196**  
**800-382-2150**

**Old Company Names**

**Effective Date**

**Agent For Service**

Melissa DeKoven  
 2710 Gateway Oaks Drive, Suite 150N  
 Sacramento CA 95833-3505

**Reference Information**

NAIC #:	39306
California Company ID #:	2479-4
Date Authorized in California:	01/01/1982
License Status:	UNLIMITED-NORMAL
Company Type:	Property & Casualty
State of Domicile:	ILLINOIS

[back to top](#)

**NAIC Group List**

NAIC Group #: **0212** ZURICH INS GRP

**Lines Of Business**

The company is authorized to transact business within these lines of insurance. For an explanation of any of these terms, please refer to the [glossary](#).

- AIRCRAFT
- AUTOMOBILE
- BOILER AND MACHINERY
- BURGLARY
- CREDIT
- FIRE
- LIABILITY
- MARINE
- MISCELLANEOUS
- PLATE GLASS
- SPRINKLER
- SURETY
- TEAM AND VEHICLE
- WORKERS' COMPENSATION

[back to top](#)





Mark Lancaster, P.E.  
Director of Transportation

# COUNTY OF RIVERSIDE

## TRANSPORTATION AND LAND MANAGEMENT AGENCY

Mojahed Salama, P.E.  
Deputy for  
Transportation/Capital Projects  
Russell Williams  
Deputy for  
Transportation/Planning and

### Transportation Department

#### ADDENDUM NUMBER 1

Dated October 5, 2022

to the  
Specifications and Contract Documents  
for the construction of

**Girard Street Resurfacing Project  
Ramona Bowl Entry Gate to Florida Avenue (SH-74), and  
Acacia Avenue Drainage Repair and Resurfacing Project  
580-Foot West of Marlo Court to 225-Foot East of Marlo Court  
Community of East Hemet  
Project No. C9-0047, D0-0106; and**

**Rosalie Avenue and Caroline Court Resurfacing Project  
Rosalie Avenue: Yale Street to 419-Foot Westerly  
Caroline Court: Cynthia Street to 374-Foot Easterly  
Community of East Hemet  
Project No. D3-0093; and**

**Valle Vista Library  
Parking Lot Paving  
Community of Valle Vista  
Project No. D2-0118**

**Bids Due: Wednesday, October 12, 2022; 2:00 p.m.**  
14<sup>th</sup> Street Transportation Annex  
3525 14<sup>th</sup> Street; Riverside, CA 92501  
(951) 955-6780

This Addendum is issued pursuant to the Instructions to Bidders, Item No. 8, of the Contract Documents for the reference project. This Addendum is issued as a supplement to the specification and special provisions for the referenced project. The revisions to the specifications shall become a part of the Contract Documents, and each bidder shall acknowledge receipt thereof on the Bid (Proposal). Bidders are directed to sign this addendum as acknowledged and attach the signed addendum to the contractor's submitted proposal.

Note: During the advertisement period of this project, this document and attachments (if any) are available upon request at the office of the Transportation Department, and are available as a free download at the Transportation Department's website:

<http://rctlma.org/trans/Contractors-Corner/Notices-Inviting-Bids>

**Item 22: Supplemental Project Information:** The Department makes the following supplemental project information available:

- Caltrans Encroachment Permit for the Girard Street Resurfacing Project
- Water Quality Management Plan (WQMP) for the Valle Vista Library Parking Lot Project

Supplemental Project Information is available at County of Riverside website during advertisement period:

<http://rctlma.org/trans/Contractors-Corner/Notices-Inviting-Bids>

Although this information represents the latest information available, the County of Riverside Transportation Department does not guarantee the accuracy of this data.

## **MODIFICATIONS / CLARIFICATIONS TO THE PLANS**

### **Item 23: Plan sheet additions**

The following (8) plan sheets are added by **Attachment “C”** and are made a part hereby:

1. 3 plan sheets, Rosalie Avenue and Caroline Court Resurfacing Project
2. 5 plan sheets, Valle Vista Library Parking Lot Paving

**Note:** Added plan sheets are posted on the County website and are available for download during the advertisement period.

<http://rctlma.org/trans/Contractors-Corner/Notices-Inviting-Bids>

## **ATTACHMENTS**

**A – Revised Bid Bond (1 page)**

**B – Revised Proposal (6 pages)**

**C – Added Plan Sheets ( 3 sheets - Rosalie Avenue and Caroline Court Resurfacing Project,  
5 sheets - Valle Vista Library Parking Lot Paving )**

This addendum has been prepared under the direction of the following registered Civil Engineer(s):


**Recommended by:**

  
\_\_\_\_\_  
Alfredo Martinez, PE  
Engineering Project Manager



**Concurrence:**

  
\_\_\_\_\_  
Khalid Nasim, PE  
Engineering Division Manager

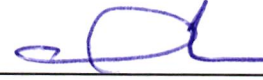**Acknowledged:**  \_\_\_\_\_ **Date:** 10/5/22  
(Contractor)  
JRJ:jrr *Michael Farkas, Secretary*

Note: Refer to Instruction to Bidders Item No. 8, "Addenda". Submission of all addendum pages and non-bidding document attachments of addendum are not necessary for Bid submittal. Submittal of this acknowledgement page is adequate for Bid reception. Bidders are reminded to list addendum number(s) received on the first page of the Bid form (Proposal).





Mark Lancaster, P.E.  
Director of Transportation

# COUNTY OF RIVERSIDE

## TRANSPORTATION AND LAND MANAGEMENT AGENCY

Mojahed Salama, P.E.  
Deputy for Transportation/  
Capital Projects

Russell Williams  
Deputy for Transportation/  
Planning and Development

### Transportation Department

#### ADDENDUM NUMBER 2

Dated October 7, 2022

to the  
Specifications and Contract Documents  
for the construction of

**Girard Street Resurfacing Project**  
Ramona Bowl Entry Gate to Florida Avenue (SH-74), and  
Acacia Avenue Drainage Repair and Resurfacing Project  
580-Foot West of Marlo Court to 225-Foot East of Marlo Court  
Community of East Hemet, Project No. C9-0047, D0-0106; and

**Rosalie Avenue and Caroline Court Resurfacing Project**  
Rosalie Avenue: Yale Street to 419-Foot Westerly  
Caroline Court: Cynthia Street to 374-Foot Easterly  
Community of East Hemet  
Project No. D3-0093; and

**Valle Vista Library Parking Lot Paving**  
Community of Valle Vista  
Project No. D2-0118

**Bids Due: (Revised)**  
**Wednesday, October 19, 2022; 2:00 p.m.**  
14<sup>th</sup> Street Transportation Annex  
3525 14<sup>th</sup> Street; Riverside, CA 92501  
(951) 955-6780

This Addendum is issued pursuant to the Instructions to Bidders, Item No. 8, of the Contract Documents for the reference project. This Addendum is issued as a supplement to the specification and special provisions for the referenced project. The revisions to the specifications shall become a part of the Contract Documents, and each bidder shall acknowledge receipt thereof on the Bid (Proposal). Bidders are directed to sign this addendum as acknowledged and attach the signed addendum to the contractor's submitted proposal.

Note: During the advertisement period of this project, this document and attachments (if any) are available upon request at the office of the Transportation Department, and are available as a free download at the Transportation Department's website:

<http://rctlma.org/trans/Contractors-Corner/Notices-Inviting-Bids>

#### MODIFICATIONS / CLARIFICATIONS TO SPECIAL PROVISIONS:

**Item 1:** The new designated date and time for the receipt and opening of bids is revised as follows:

**Wednesday, October 19, 2022; 2:00 p.m.**  
14<sup>th</sup> Street Transportation Annex  
3525 14<sup>th</sup> Street; Riverside, CA 92501  
(951) 955-6780

Addendum No. 2

Girard Street Resurfacing Project, and Acacia Avenue Drainage Repair and Resurfacing Project, Community of East Hemet; and Rosalie Avenue and Caroline Court Resurfacing Project, Community of East Hemet; and Valle Vista Library Parking Lot Paving, Community of Valle Vista  
Project No. C9-0047, D0-0106, D2-0118, D3-0093

October 7, 2022

Page 2 of 3

---

**Item 2: Revised Proposal**

Refer to Addendum No. 1, Item 2 and Attachment "B", "Revised Proposal" pages 1 through 6. Delete and replace "Revised Proposal" (pages 1-6) with "Revised Proposal" attached herewith as **Attachment "A"**.

**Note:**

**Revisions made to the Revised Proposal by Addendum No. 2 are written with red font and red numbers in Attachment "A"**.

a. The following bid items have been added:

- Item 58.A, SALVAGE ROADSIDE SIGN
- Item 58.B, ROADSIDE SIGN - ONE POST
- Item 58.C, THERMOPLASTIC CROSSWALK AND PAVEMENT MARKING
- Item 58.D, PAINT TRAFFIC STRIPE (2-COAT)
- Item 58.E, INDUCTIVE LOOP DETECTOR

b. The following bid item has a revised ESTIMATED QUANTITY:

- Item 94, ROADWAY EXCAVATION

c. Designation of LIKE BID items and their sequence number has been updated (**revised/added items per Addendum No. 2 below in red**). The following bid items are designated as "Like Bid Items" and may be found in Base Bid Schedules 1, 2, 3 and/or 4; and/or in Alternate Bid Schedules 1 and 4:

<u>Like Item No.</u>	<u>Applies to Bid Items No.</u>	<u>Description</u>
1	7, 49, 66, 84, 94	ROADWAY EXCAVATION
2	10, 50	CEMENT (CEMENT STABILIZED SOIL)
3	11, 51	CEMENT STABILIZED SOIL
4	12, 68	ASPHALT CONCRETE OVERSIDE DRAIN (CRS 306)
5	13, 52, 69, 95	PLACE ASPHALT CONCRETE DIKE (CRS 212) (6")
6	15, 53	ASPHALT CONCRETE DRIVEWAY
7	16, 54, 70, 85, 96	HOT MIX ASPHALT (TYPE A)
8	18, 71	PLACE HOT MIX ASPHALT DIKE (TYPE E)
9	23, 55, 88	ADJUST MANHOLE [LHMWD]
10	24, 86	MINOR CONCRETE (CURB AND GUTTER) (CRS 200)
11	25, 79	MINOR CONCRETE (CROSS GUTTER WITH SPLASH AREA) (CRS 210)
12	26, 56	MINOR CONCRETE (CURB RAMP) (CRS 403 - CASE B)
13	27, 87	MINOR CONCRETE (CROSS-GUTTER AND SPANDREL)



Addendum No. 2

Girard Street Resurfacing Project, and Acacia Avenue Drainage Repair and Resurfacing Project, Community of East Hemet; and Rosalie Avenue and Caroline Court Resurfacing Project, Community of East Hemet; and Valle Vista Library Parking Lot Paving, Community of Valle Vista  
Project No. C9-0047, D0-0106, D2-0118, D3-0093

October 7, 2022

Page 3 of 3

14	28, 57	MINOR CONCRETE (CURB AND GUTTER)
15	32, 101	MINOR CONCRETE (CURB RAMP)
16	35, 58	PAVEMENT MARKER (RETROREFLECTIVE)
17	38, <b>58.B</b> , 107	ROADSIDE SIGN - ONE POST
18	40, <b>58.D</b> , 108	PAINT TRAFFIC STRIPE (2-COAT)
19	43.A, 106	FUNDING AWARENESS SIGN
<b>20</b>	<b>37, 58.A</b>	<b>SALVAGE ROADSIDE SIGN</b>
<b>21</b>	<b>39, 58.C</b>	<b>THERMOPLASTIC CROSSWALK AND PAVEMENT MARKING</b>


NOTE: Like bid items shall have the same unit bid price. See Instructions to Bidders, Section 16 "Like Bid Items", on page A9; corrections will apply if Like Bid items cost discrepancies are submitted.


**Item 3: Revised Subsection Title**

Refer to Addendum No. 1, page 2 of 20. Subsection title "MODIFICATIONS / CLARIFICATIONS TO THE PLANS:" is deleted and replaced with "**MODIFICATIONS / CLARIFICATIONS TO SPECIAL PROVISIONS:**"

**ATTACHMENTS**

**A – Revised Proposal (6 pages)**

Prepared by:  Date: 10/7/2022  
Joel Jimenez, Project Manager, Contracts/Bidding Unit

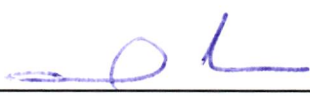Acknowledged:  Date: 10/7/22  
(Contractor)  
Michael Farkas, Secretary

JRJ:rr

Note: Refer to Instruction to Bidders Item No. 8, "Addenda". Submission of all addendum pages and non-bidding document attachments of addendum are not necessary for Bid submittal. Submittal of this acknowledgement page is adequate for Bid reception. Bidders are reminded to list addendum number(s) received on the first page of the Bid form (Proposal).





ALL AMERICAN ASPHALT  
ALL AMERICAN AGGREGATES

T 951-736-7600 F 951-739-4671  
P.O. BOX 2229, CORONA, CA 92878-2229  
CONTRACTORS LICENSE #267073 AC12  
DIR #1000001051

October 22, 2022

County of Riverside Transportation Department  
3525 14<sup>th</sup> Street  
Riverside, CA 92501

Attn: Mr. Jonathan Reyes – Assistant Engineer

Dear Mr. Reyes

All American Asphalt would like to bring to your attention that inadvertent errors were made on the Subcontract List Page. Our subcontractor, Elecnor Belco, reside in the City of Chino, CA and not Encino, CA. Also, the percent of work to be performed by Subcontractors was not entered. The percentage amount should be 7.5%.

We ask that the County waive these minor irregularities and still award to All American Asphalt

Yours Truly,

All American Asphalt

James M. McGee  
Project Manager