

**SUBMITTAL TO THE BOARD OF SUPERVISORS  
COUNTY OF RIVERSIDE, STATE OF CALIFORNIA**



**FROM:** County Counsel  
**SUBJECT:** Ordinance No. 348.4134

**SUBMITTAL DATE:** August 5, 2003

**RECOMMENDED MOTION:** That the Board of Supervisors adopt Ordinance No. 348. 4134 amending the zoning in the Lower Coachella Valley District shown on Map No. 41.064 Change of Zone Case No. 6691.

**BACKGROUND:** Change of Zone Case No. 6691 was approved by the Board of Supervisors on January 14, 2003.

*Katherine A. Lind*  
\_\_\_\_\_  
KATHERINE A. LIND  
Deputy County Counsel

**C.E.O. RECOMMENDATION:**

**APPROVE**

*Lisa Brandt*

**County Executive Office Signature**

Policy  
 Policy

Consent  
 Consent

Department Recommendation:  
Per Executive Office:


Prev. Agn. ref.

Dist. 4


AGENDA NO.



SEC. 31, T. 6 S., R. 7 E., S.B.M.

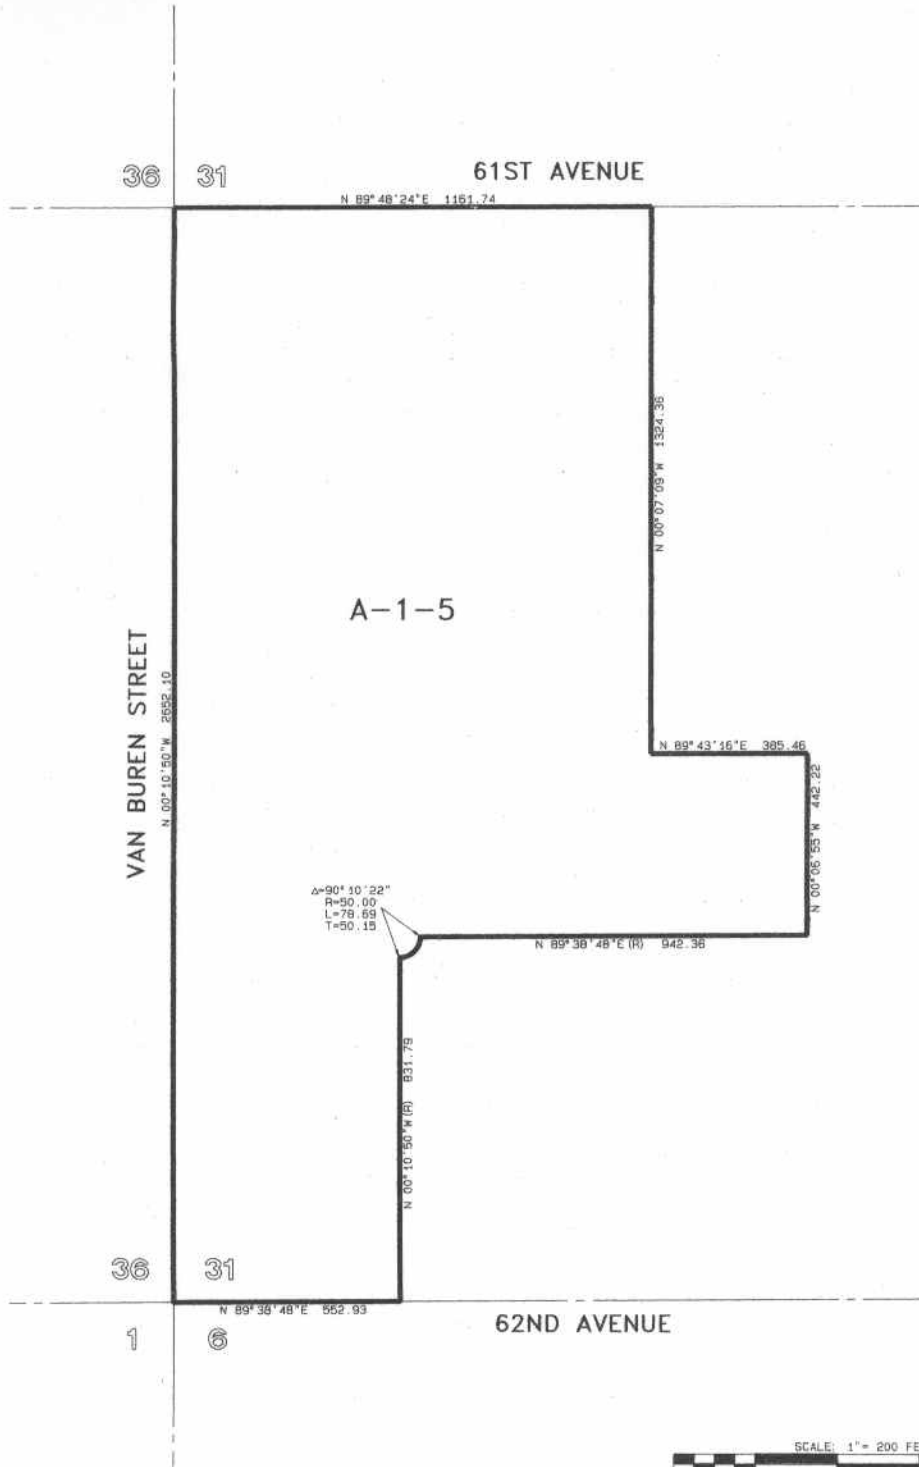

$\Delta=90^{\circ} 10' 22''$   
 $R=90.00$   
 $L=78.69$   
 $T=50.15$

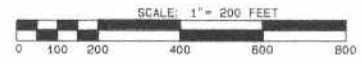

SCALE: 1" = 200'

LEGEND A-1-5 LIGHT AGRICULTURE 5 ACRE MINIMUM LOT SIZE  
MAP NO. 41.064

CHANGE OF OFFICIAL ZONING PLAN  
LOWER COACHELLA VALLEY DISTRICT  
CHANGE OF ZONE CASE NO. 6691  
AMENDING ORDINANCE NO. 348  
ADOPTED BY ORDINANCE NO. 348.4134  
ON AUGUST 19, 2003  
RIVERSIDE COUNTY BOARD OF SUPERVISORS