

**SUBMITTAL TO THE BOARD OF SUPERVISORS
COUNTY OF RIVERSIDE, STATE OF CALIFORNIA**

929 B



FROM: TLMA - Transportation Department

SUBMITTAL DATE:
November 7, 2003

SUBJECT: Resolution 413-545 to Establish a No-Stopping Zone, Rubidoux area

RECOMMENDED MOTION: That the Board adopt Resolution 413-545 to establish a no-stopping zone on Agua Mansa Road in the Rubidoux area, as described in attached Resolution 413-545.

BACKGROUND: The Transportation Department received a request from Waste Management and the operator of the Waste Transfer Station on Agua Mansa Road to prohibit parking along Agua Mansa Road adjacent to the transfer station. Due to construction on the transfer station site, vehicles are parking on Agua Mansa Road, restricting sight distance of vehicles, including slow-moving trucks, exiting the driveways of the transfer station.

Transportation Department staff conducted a field review of the site and determined that a no-stopping zone will prohibit parking on Agua Mansa Road and improve traffic safety and operations at the driveways to the transfer station.

Based on this review, the Transportation Department recommends approval of the no-stopping zone. The Transportation Department staff has contacted the Riverside Area office of the California Highway Patrol regarding the proposed zone.

County Counsel has approved this resolution.

LTT:bjl
attachments

cc: County Counsel
Lawrence Tai


George A. Johnson
Director of Transportation

REVIEWED BY EXECUTIVE OFFICE

DATE 11-10-03 MBW

Departmental Concurrence

- Dep't Recomm.: Consent Policy
- Per Exec. Ofc.: Consent Policy

Prev. Agn. Ref.:

District: 2

Agenda Number:

2.24

1 Board of Supervisors

County of Riverside

2 RESOLUTION NO. 413-545
3 ESTABLISHING A NO-STOPPING ZONE
4 IN THE RUBIDOUX AREA

5 BE IT RESOLVED, DETERMINED AND ORDERED by the Board of Supervisors,
6 County of Riverside, State of California, in regular session on November 18, 2003,
7 that pursuant to Ordinance No. 413, the following No-Stopping Zone is hereby established in the
8 Rubidoux area:


9
10 On the southeast side of Agua Mansa Road starting at a point 395 feet northeast
11 of the centerline of Wilson Street to a point 1,700 feet northeast of said centerline,
12 a total distance of approximately 1,305 feet.

13 AH:bjl
14 October 20, 2003

15 F:\PCDATA\Traffic\RESO\Resolutions\413-545; ns.doc

FORM APPROVED
COUNTY COUNSEL

OCT 27 2003
BY Gordon V. Wbo

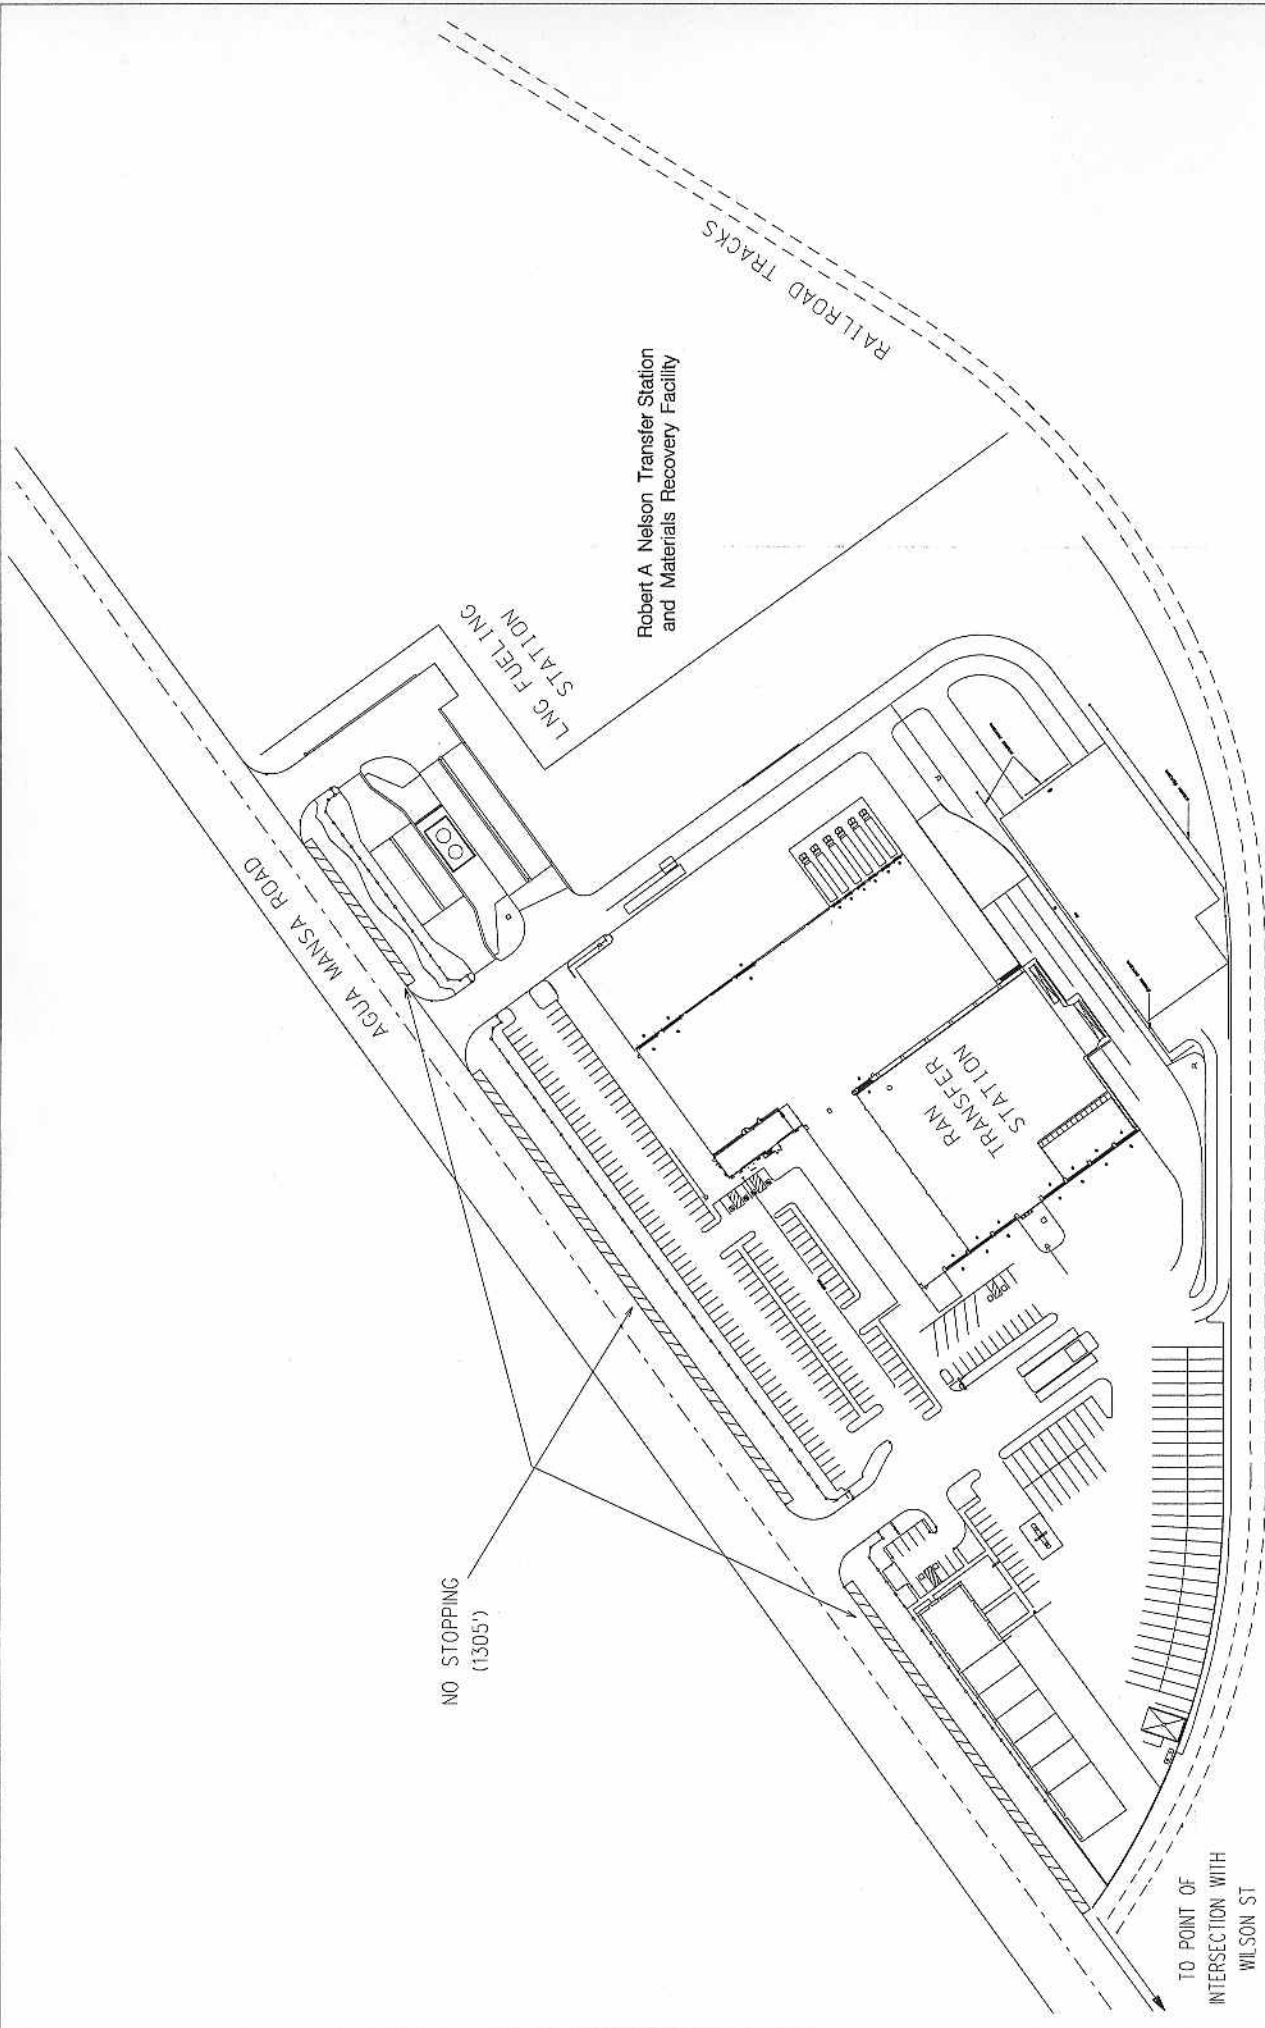

LEGEND:
 // // // // PROPOSED NO STOPPING ZONE



**PROPOSED RESTRICTED PARKING
 ON AUGA MANSÁ ROAD
 IN THE RUBIDOUX AREA**

File Directory:	rontrancurpaining.dgn	RD. Bk. PC:	6	Date:	OCT. 10, 2003
S R F NO:	03-09--049	DRAWN BY:	A HIGGS	Scale :	1"=200'