

240A

SUBMITTAL TO THE BOARD OF SUPERVISORS
COUNTY OF RIVERSIDE, STATE OF CALIFORNIA



FROM: County Counsel
SUBJECT: Ordinance No. 348.4197

SUBMITTAL DATE: June 14, 2004

RECOMMENDED MOTION: That the Board of Supervisors adopt Ordinance No. 348.4197 amending the zoning in the Rancho California Area shown on Map No. 2.2081 Change of Zone Case No. 6914.

BACKGROUND: Change of Zone Case No. 6914 was approved by the Board of Supervisors on May 18, 2004.

Katherine A. Lind
KATHERINE A. LIND
Deputy County Counsel

C.E.O. RECOMMENDATION:

APPROVE

Lisa Brandl

County Executive Office Signature

Policy
 Policy

Consent
 Consent

Department Recommendation:
Per Executive Office:

JUN 15 2004 10:53 AM
RECEIVED BOARD OF SUPERVISORS


Prev. Agn. ref.

Dist. 3

AGENDA NO.

2.13

RANCHO CALIFORNIA AREA
 A PORTION OF THE RANCHO PAUBA
 IN SECTION 7, TOWNSHIP 8 SOUTH, RANGE 1 WEST
 AND SECTION 12, TOWNSHIP 8 SOUTH, RANGE 2 WEST

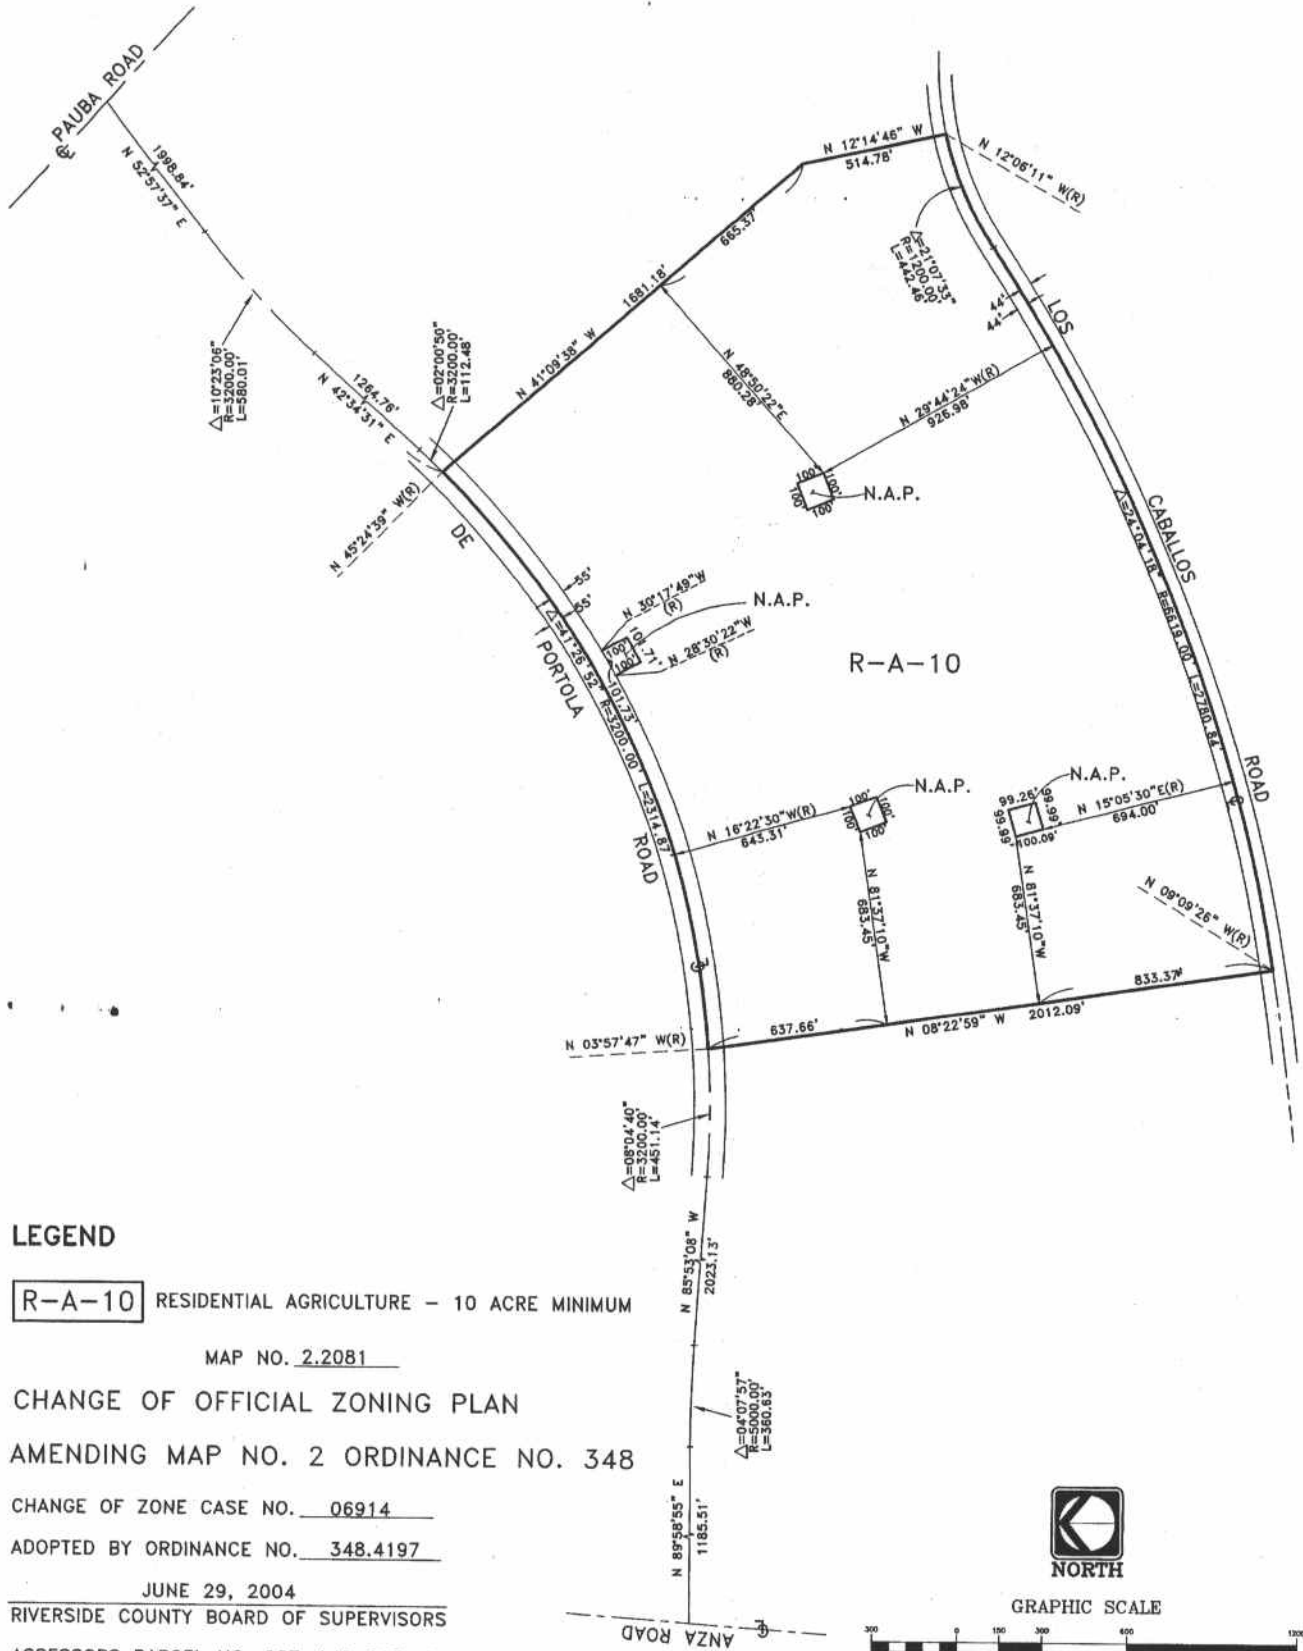

LEGEND

R-A-10 RESIDENTIAL AGRICULTURE - 10 ACRE MINIMUM

MAP NO. 2.2081

CHANGE OF OFFICIAL ZONING PLAN

AMENDING MAP NO. 2 ORDINANCE NO. 348

CHANGE OF ZONE CASE NO. 06914

ADOPTED BY ORDINANCE NO. 348.4197

JUNE 29, 2004

RIVERSIDE COUNTY BOARD OF SUPERVISORS

ASSESSORS PARCEL NO. 927-140-013, 014, 029-033.



GRAPHIC SCALE



(IN FEET)
 1 inch = 300 ft.