

SUBMITTAL TO THE BOARD OF SUPERVISORS  
COUNTY OF RIVERSIDE, STATE OF CALIFORNIA

102 B



FROM: TLMA - Transportation Dept.

SUBMITTAL DATE:  
April 18, 2005

SUBJECT: Notice of intention to change the name of a portion of Schleisman Road to Wells Spring Street in the Mira Loma Area, Second Supervisorial District.

RECOMMENDED MOTION: Adopt Resolution No. 2005-038, Notice of Intention to Change the Name of a portion of Schleisman Road to Wells Spring Street in the Mira Loma Area.

BACKGROUND: Due to on going development in the area the Transportation Department has initiated the name change for this portion of Schleisman Road. New subdivisions have been completed and developers are in the process of subdividing the remaining property along this north-south portion of Schleisman Road. The General Plan Alignment for the east-west portion of Schleisman Road continues easterly, past the north-south portion of Schleisman, to the I-15 Freeway. Wells Spring Street is the existing name for the road prolonged southerly from the portion of Schleisman Road being renamed. There are 37 property owners affected by this name change and they have been notified of this proposal. Three of the property owners responded negatively to the name change, we did not receive responses from the other 34 property owners.

Departmental Concurrence

REVIEWED BY EXECUTIVE OFFICE  
*[Signature]*  
DATE 4/18/05

EDH:gf

Attachments: Resolution No. 2005-038  
Exhibit "A"

*[Signature]*  
George A. Johnson  
Director of Transportation

Dep't Recomm.:  Policy  
Per Exec. Ofc.:  Policy  
 Consent  
 Consent

COUNTY OF RIVERSIDE  
APR 18 10:03 AM '05  
OFFICE OF THE CLERK  
EXECUTIVE OFFICE

Prev. Agn. Ref.: | District: 2 | Agenda Number:

2.8

2  
3 **RESOLUTION NO 2005-038**

4 NOTICE OF INTENTION TO CHANGE THE NAME OF A PORTION OF  
5 SCHLEISMAN ROAD TO WELLS SPRING STREET IN THE MIRA LOMA AREA OF  
6 RIVERSIDE COUNTY  
7 (SECOND SUPERVISORIAL DISTRICT)

8  
9 **BE IT RESOLVED, DETERMINED AND ORDERED** by the Board of  
10 Supervisors of the County of Riverside, State of California, in regular session  
11 assembled on April 26, 2005, pursuant to Section 970.5 of the Streets  
12 and Highways Code, that this Board intends to change the name of **Schleisman Road**  
13 between the south line of Section 30, T. 2 S., R 6 W., and 65<sup>th</sup> Street, as shown on Tract Map  
14 No. 29115 on file in Map Book 343, Pages 1 through 4 inclusive, and Tract Map No. 28784 on  
15 file in Map Book 311, Pages 84 through 87 inclusive records of the Recorders Office,  
16 Riverside County California, Located in Section 30, T. 2 S., R. 6 W., as shown on attached  
17 Exhibit "A", in the Second Supervisorial District, to **Wells Spring Street**.

18  
19 **BE IT FURTHER RESOLVED** that a public hearing on this resolution will be  
20 held on May 24, 2005, at 9:30 a.m. in the meeting room of the Board of  
21 Supervisors, County Administrative Center, Riverside, California, at which time and  
22 place the Board will hear and consider the proposal to change the name and any  
23 objections thereto.

24 ///

25 ///

1 RESOLUTION NO 2005-038

2

3 BE IT FURTHER RESOLVED that notice of this hearing be given by posting  
4 three copies of this resolution along **Schleisman Road** as required by law.

5

6

7

8

9

10

11

12

13

14

15

16

17

18

19

20

21

22

23

GAF

24

W.O. # SU-1020

25


C:\Documents and Settings\gfinn\Files\SNC\SNCschleismanrdtowellspringstreet2.doc

FORM APPROVED  
COUNTY COUNSEL

MAR 14 2005

BY  Gordon V. Ubo

# EXHIBIT "A"

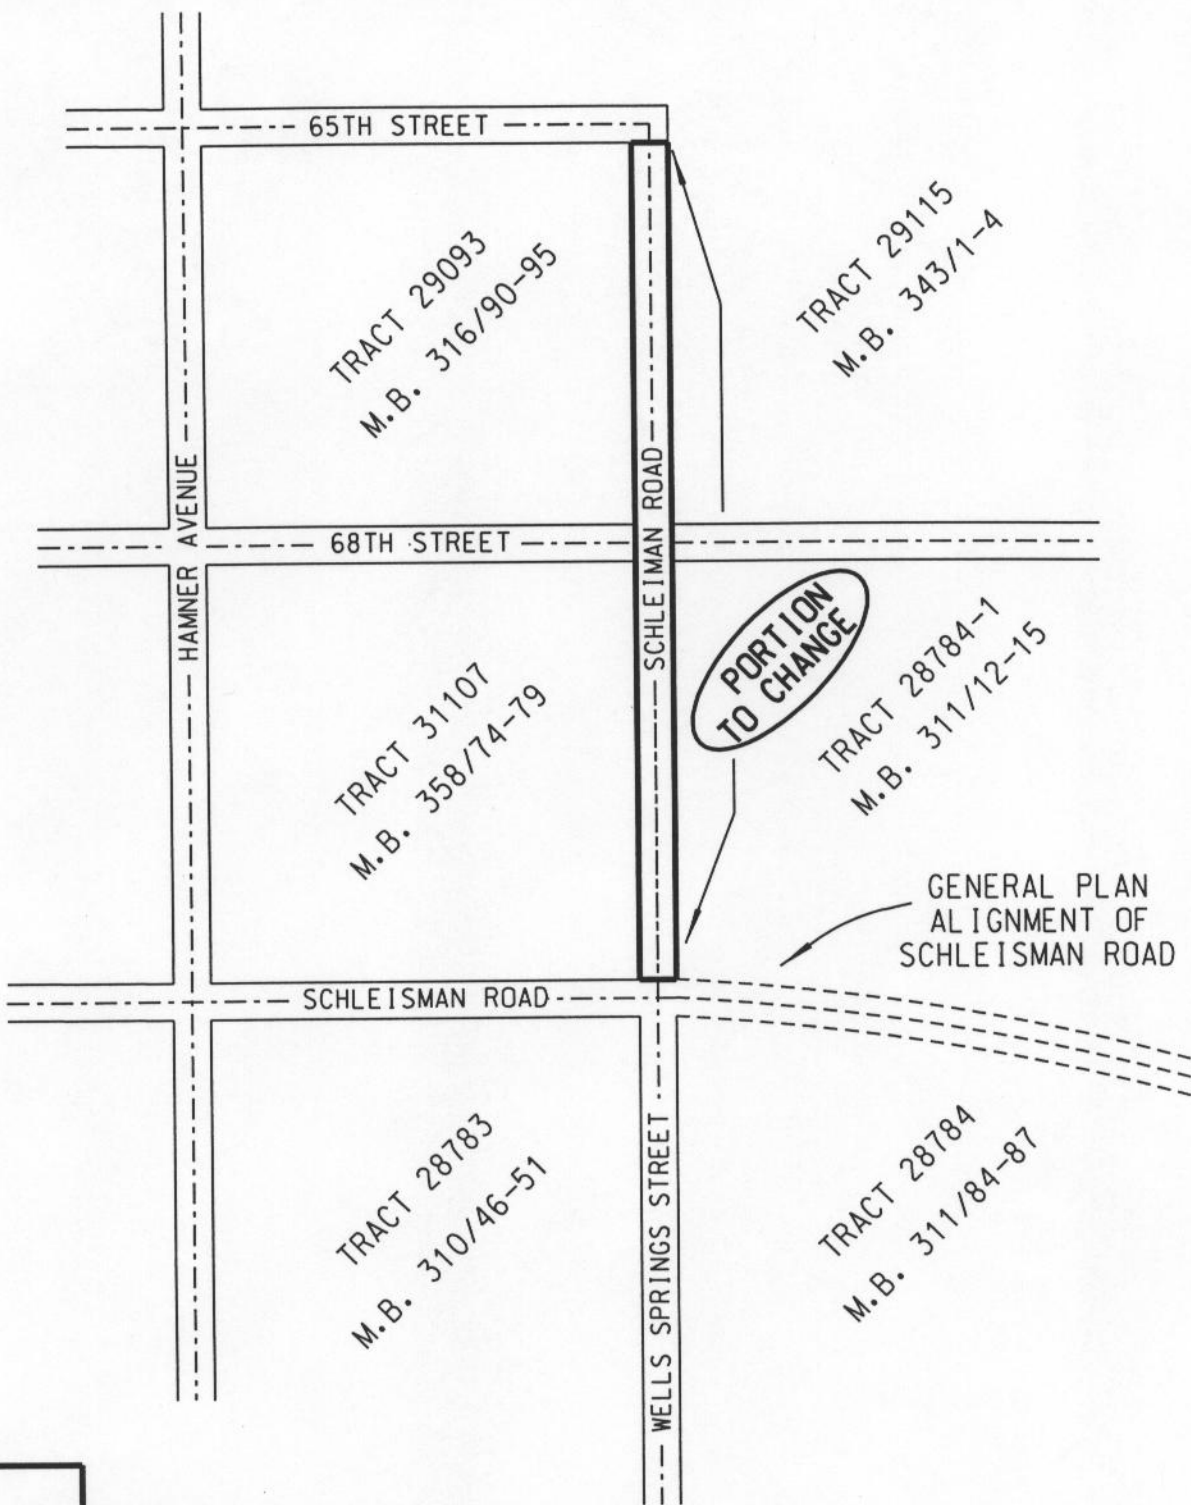

SECTION 30 T.2 S., R.7 W., S.B.M.



COUNTY OF RIVERSIDE TRANSPORTATION DEPT., SURVEY DIV.	PAR. NO.:
PROJECT: STREET NAME CHANGE	PREPARED BY: GAF/EDH
THIS PLAT IS AN AID IN LOCATING THE PARCEL(S) DESCRIBED IN THE PRECEDING DOCUMENT. ALL PRIMARY CALLS ARE LOCATED IN THE WRITTEN DESCRIPTION.	SCALE: N.T.S.
APPROVED BY: <i>Edward D. Hunt</i> DATE: 4-4-2005	DATE: JANUARY 21, 2005
	W.O. NO.: SU-1020
	SHEET 1 OF 1 SHEET