

SUBMITTAL TO THE BOARD OF SUPERVISORS
COUNTY OF RIVERSIDE, STATE OF CALIFORNIA



FROM: Supervisor Buster

SUBMITTAL DATE: May 22, 2006

SUBJECT: FIRST DISTRICT USE OF COMMUNITY IMPROVEMENT DESIGNATION FUNDS
FOR BRYANT PARK

RECOMMENDED MOTION: That the Board Of Supervisors

1) Approve the use of Community Improvement funds for Bryant Park Boxing and Fitness Center

2) Approve and direct the Auditor-Controller to make the following budget adjustments:
Increase Appropriations: 10000-1000100000-536200 Contributions to other N-CO Agcy \$150,000.

Decrease Board Designation: 10000-1000100000-320135 Community Improvement \$150,000.

BACKGROUND: The Bryant Park Boxing and Fitness Center will be an 11,000 sq. ft. addition to the existing Arlanza Community Center. When completed, this facility will provide a variety of programs and services that have not traditionally been offered in that area of the city of Riverside.

The City of Riverside received a \$1 million grant from the State of California for the project, which is anticipated to cost approximately \$3 million. The design for the project is completed and is currently in the bid process.

Attached please find a copy of the floor plan and elevations.

I request that the Board of Supervisors approve a contribution of \$150,000 to support this project.

A handwritten signature in cursive script that reads "Bob Buster".

Bob Buster
Supervisor, 1st District

BB:si


REQUIRES
4/5th's VOTE


Prev.Agn.ref

3008 MAY 25 PM 3:02
RECEIVED RIVERSIDE COUNTY DIST.

AGENDA NO.

3.49

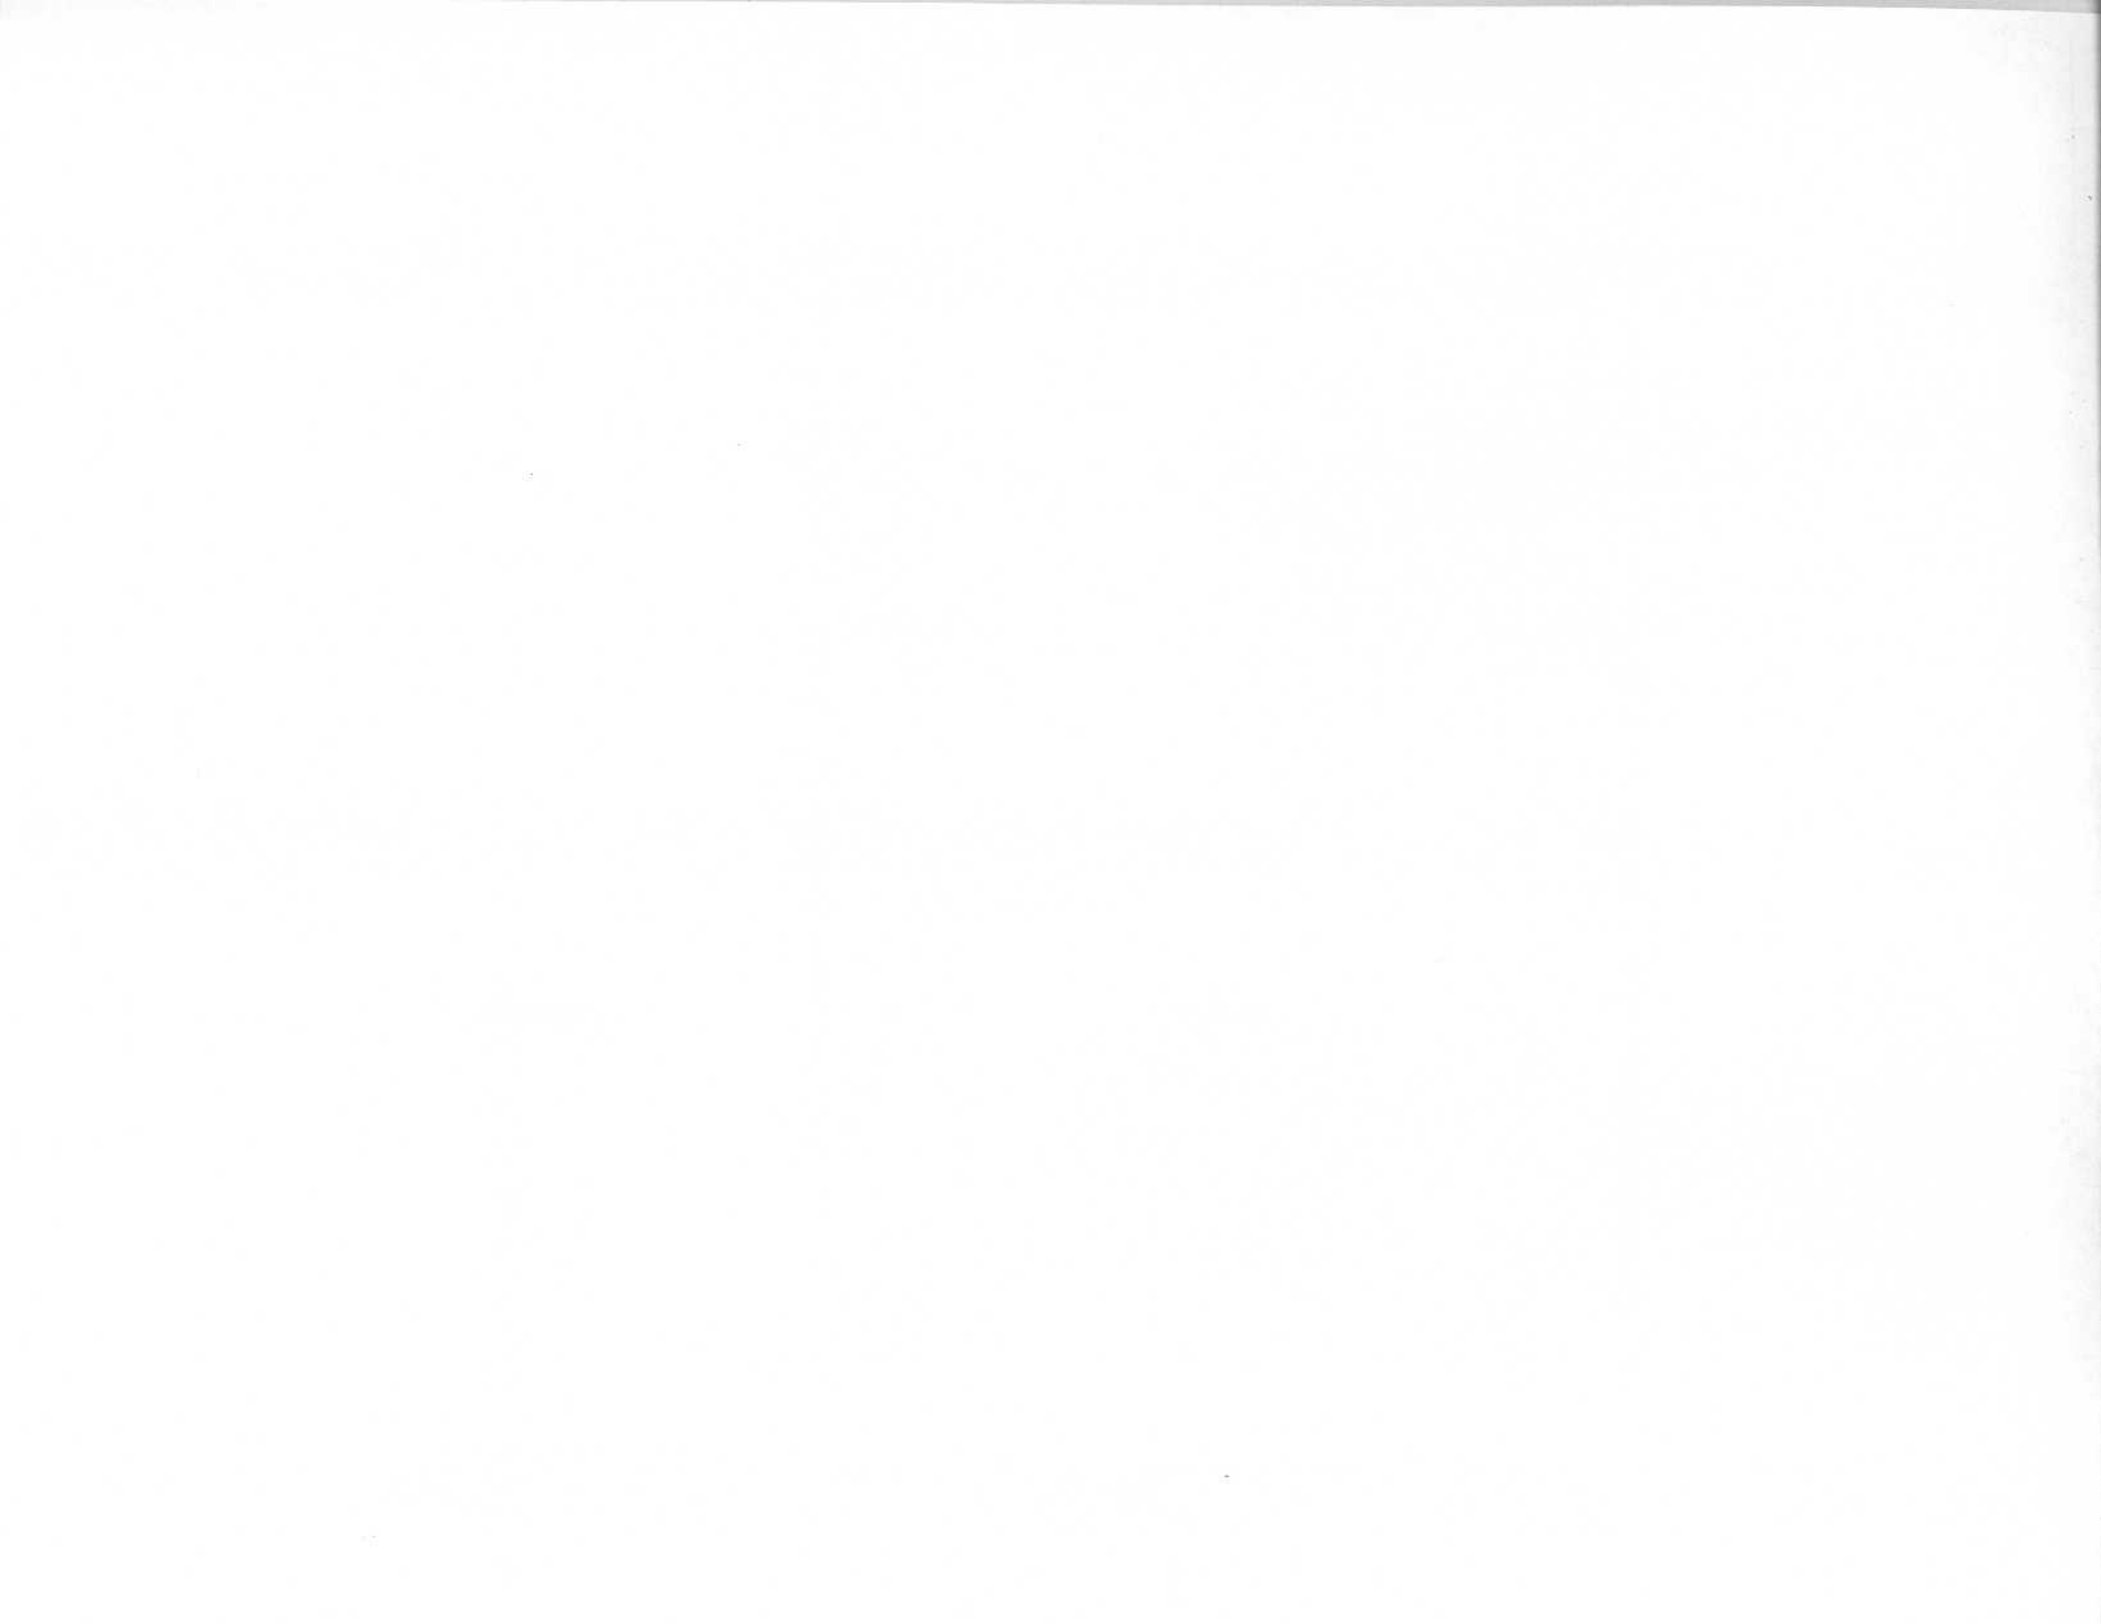

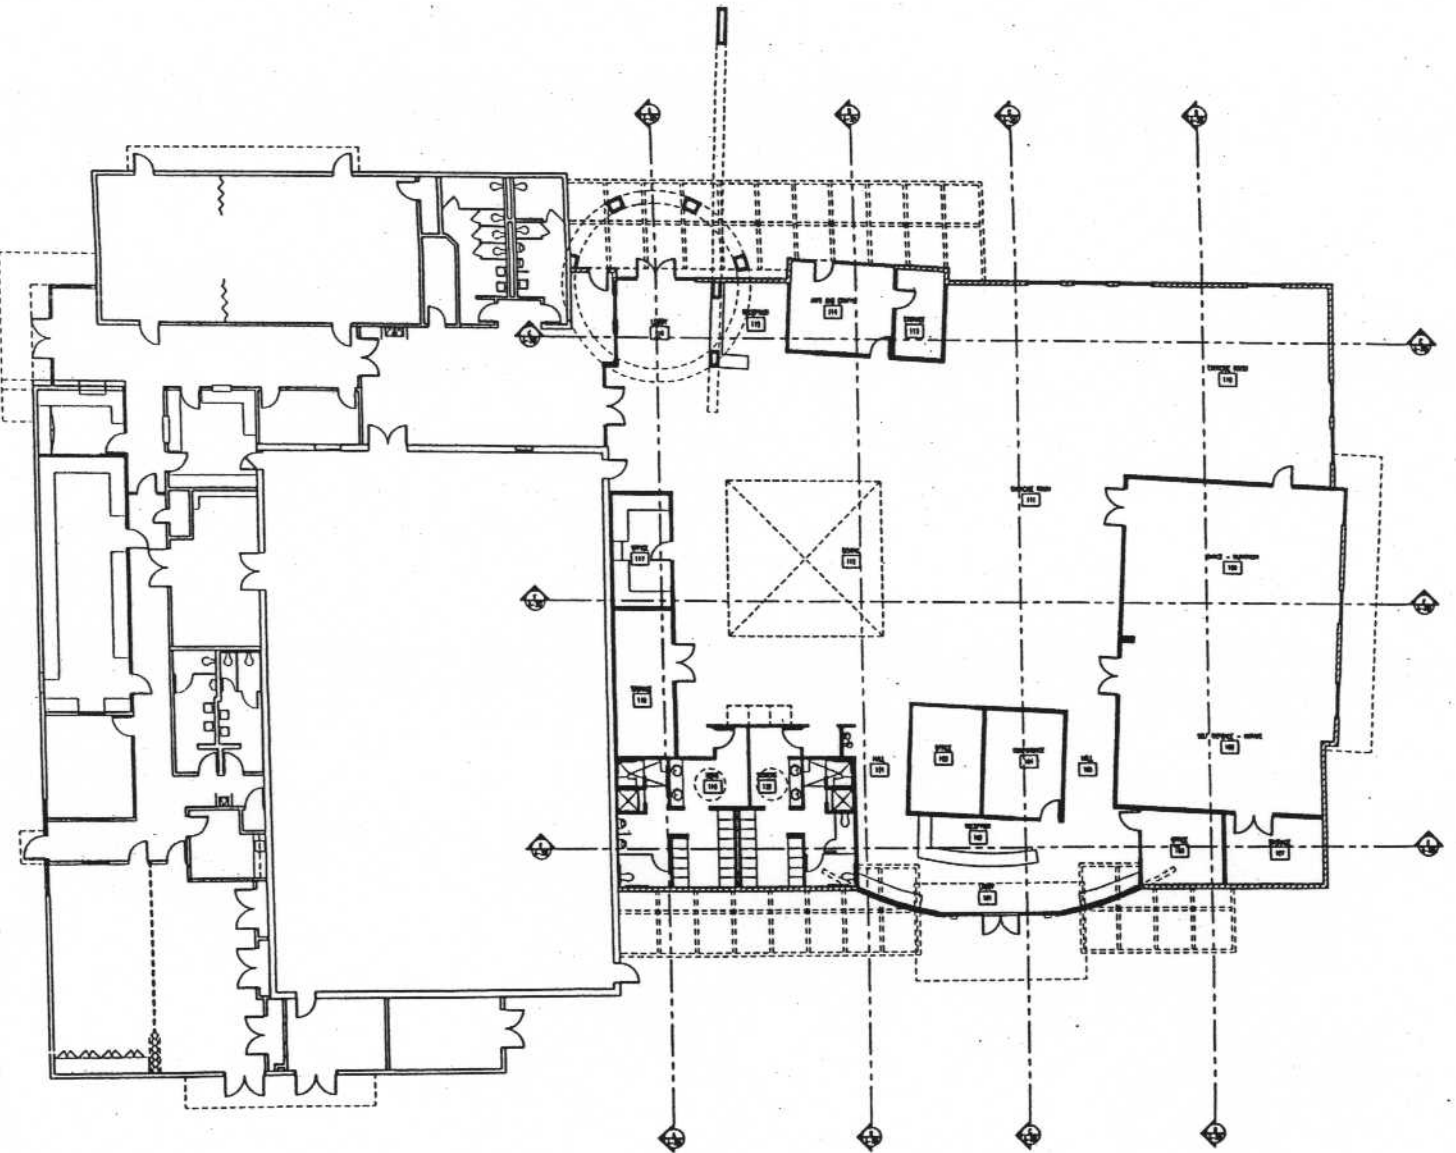

REMODEL FLOOR PLAN
DATE: 10-17-09

P04-1469 EXHIBIT 4

GMID
ARCHITECTURE - INTERIORS - PLANNING
200 W. 9TH STREET, SUITE 201
SAN BRUNO, CA 94061
PHONE: (925) 882-4400 Fax: (925) 284-0024
www.gmid.com gm@gmid.com



PROJECT
**BRYANT PARK
BOXING/FITNESS
FACILITY**
7550 PHILBRY AVENUE
RIVERSIDE, CA

OWNER
**CITY OF RIVERSIDE
PARK & RECREATION
DEPARTMENT**
3636 CHESTNUT STREET
RIVERSIDE, CA 92501
909-476-2912
CONTACT: SHARLA LAU

REVISIONS	
DATE	DESCRIPTION

NO BY DATE:		
AGENCY		
MARK	DATE	DESCRIPTION

PORT NO REVISIONS		
MARK	DATE	DESCRIPTION

PROJECT NO: 0408
CAD DRAW FILE: A-101.dwg
DRAWN BY: CP
CHECKED BY: GMM
DRAWING SCALE: 1/8" = 1'-0"

SHEET TITLE
**REMODEL
FLOOR
PLAN**

A-101
SHEET 01 OF 02

