

**SUBMITTAL TO THE BOARD OF DIRECTORS OF THE
REDEVELOPMENT AGENCY
COUNTY OF RIVERSIDE, STATE OF CALIFORNIA**

521
C



FROM: Redevelopment Agency

SUBMITTAL DATE:
October 20, 2011

SUBJECT: Public Hearing - Adopt RDA Resolution No. 2011-039 Approval of the Lease Agreement Between Redevelopment Agency for the County of Riverside and the Boys & Girls Club of the Coachella Valley - 4th District

RECOMMENDED MOTION: That the Board of Directors

1. Make findings that the proposed Lease Agreement between Redevelopment Agency for the County of Riverside and the Boys & Girls Club of the Coachella Valley is an enforceable obligation of the Agency;
2. Conduct a joint public hearing with the Board of Supervisors pursuant to Health and Safety Code 33431 and 33433;
3. Adopt RDA Resolution No. 2011-039 Authorization to Lease Real Property known as 91-391 Avenue 66, Mecca, from the Agency to the Boys & Girls Club of the Coachella Valley ("BGCCV");

(Continued)

Robert Field
Executive Director

FINANCIAL DATA	Current F.Y. Total Cost:	\$ 0	In Current Year Budget:	Yes
	Current F.Y. Net County Cost:	\$ 0	Budget Adjustment:	No
	Annual Net County Cost:	\$ 0	For Fiscal Year:	2011/12

COMPANION ITEM ON BOARD OF SUPERVISORS AGENDA: Yes

SOURCE OF FUNDS: N/A	Positions To Be Deleted Per A-30	<input type="checkbox"/>
	Requires 4/5 Vote	<input type="checkbox"/>

C.E.O. RECOMMENDATION: APPROVE

BY:
Jennifer L. Sargent

County Executive Office Signature

FORM APPROVED COUNTY COUNSEL
BY: ANITA C. WILLIS
DATE: 10-19-11
Departmental Concurrence

Policy Policy
Consent Consent
Dept's Recomm.: Per Exec. Ofc.:

MINUTES OF THE BOARD OF DIRECTORS OF THE REDEVELOPMENT AGENCY

On motion of Supervisor Benoit, seconded by Supervisor Ashley and duly carried by unanimous vote, IT WAS ORDERED that the above matter is approved as recommended.

Ayes: Buster, Tavaglione, Stone, Benoit and Ashley
Nays: None
Absent: None
Date: November 1, 2011
xc: RDA, EDA, Recorder

Kecia Harper-Ihem
Clerk of the Board
By:
Deputy

(Comp. Item 9.12)

Prev. Agn. Ref.: 4.6 of 12/5/06; 4.1 of 8/3/09; 4.2 of 2/23/10 | **District:** 4 | **Agenda Number** 4.2

ATTACHMENTS FILED
WITH THE CLERK OF THE BOARD

RECOMMENDED MOTION: (Continued)

4. Approve the Lease Agreement between the Redevelopment Agency for the County of Riverside (Agency) and the Boys & Girls Club of the Coachella Valley (BGCCV) and authorize the Chairman to execute said Lease Agreement;
5. Find that the Project is exempt from the California Environmental Quality Act (CEQA) pursuant to Section 15301 Existing Facilities, Class 1 and General Rule Exemption Section 15061;
6. Direct the Clerk of the Board to file the Notice of Exemption with the County Clerk; and,
7. Authorize the Executive Director of the Redevelopment Agency or designee to take all necessary steps to administer the Lease including signing subsequent annual renewal agreements and related documents to complete this transaction.

BACKGROUND:

The Agency constructed and owns the Mecca Boys and Girls Club building consisting of approximately 30,636 square feet located at 91-391 Avenue 66, Mecca, Riverside County, identified by Assessor's Parcel Number 727-272-031, as depicted on Exhibit "A" attached hereto and incorporated herein by reference.

The BGCCV desires to lease the facility from RDA to operate the club by bringing educational services, recreation and training programs for the youth of the community.

The term of the lease shall be for a twenty five year period commencing upon the date of execution and expiring October 31, 2036. The term of the lease may be extended by mutual agreement of the Executive Director of the Agency and the BGCCV and shall be incorporated by a written amendment executed by both parties. The BGCCV shall pay \$1.00 per year to the Agency for the term of the lease which shall constitute rent under this lease.

Pursuant to California Environmental Quality Act (CEQA) guidelines section 15301, Existing Facilities Class 1 and General Rule Exemption Section 15061, the proposed project, the Lease, is the letting of property involving existing facilities, no expansion of existing use will occur and with certainty, there is no possibility that the proposed project may have a significant effect on the environment.

This lease agreement is considered an enforceable obligation and may be executed because the architectural services agreement with Holt Architects for the Mecca Boys and Girls Club Project was approved by the Board of Directors on December 5, 2006, the construction contract was awarded to Park West Construction on February 23, 2010. Both of these approvals were executed on dates prior to the enactment of ABx1 26 and ABx1 27, the Assembly bills regarding redevelopment that were signed by Governor Brown on June 29, 2011.

(Continued)

BACKGROUND: (Continued)

The Boys and Girls Club of Coachella Valley was an instrumental partner in the planning of the Mecca Boys and Girls Club facility. A crucial component, and the intent of the Agency in constructing the facility was that it would be leased to and operated by the Boys and Girls Club of Coachella Valley.

The Agency obligated itself to the Boys and Girls Club of the Coachella Valley to enter into a lease agreement to operate the facility for the benefit of the youth in the community. The Boys and Girls Club of the Coachella Valley has moved forward with plans to operate the center in reliance that the Agency will perform its obligation. Therefore, the proposed Lease Agreement between Redevelopment Agency for the County of Riverside and the Boys & Girls Club of the Coachella Valley is required and is an enforceable obligation of the Agency.

The resolution has been reviewed and approved by County Counsel as to legal form.

Staff recommends approval of County Resolution 2011-039 to approve the lease agreement.

FINANCIAL DATA:

There are no costs associated with this transaction.



Original Negative Declaration/Notice of Determination was mailed to County Clerks for posting on.

11/2/11 Date *pb* Initial

NOTICE OF EXEMPTION

September 20, 2011

Project Name: County of Riverside, Boys and Girls Club of Coachella Valley Lease

Project Number: ED1403000312

Project Location: APN: 727-272-031, 91-391 66th Avenue, Mecca, CA 92254
Latitude: 33° 34' 9.8627", Longitude: -116° 2'46.4305". (See attached Exhibit A).

Description of Project: The Redevelopment Agency for the County of Riverside (Agency), proposes a lease agreement between the Agency and the Boys and Girls Club of Coachella Valley. The lease agreement is for a minimum of a 25 year term, which includes the operation and maintenance of a youth center for children and teens.

Name of Public Agency Approving Project: Redevelopment Agency for the County of Riverside

Name of Person or Agency Carrying Out Project: Redevelopment Agency for the County of Riverside

Exempt Status: California Environmental Quality Act (CEQA) Guidelines, Section 15301, Existing Facilities, Class 1 and General Rule Exemption Section 15061

Reasons Why Project is Exempt: The project is exempt from the provisions of CEQA specifically by CEQA Guidelines:

- Section 15301, Existing Facilities, Class 1: the operation, repair, maintenance, permitting, leasing, licensing, or minor alteration of existing public or private structures, facilities, mechanical equipment, or topographical features, involving negligible or no expansion of use beyond that existing at the time of lead agency's determination; and
- Section 15061 - With certainty, there is no possibility that the proposed project may have a significant effect on the environment.

Signed: *Robert Field* Date: 9/21/11

Robert Field, Executive Director
Redevelopment Agency for the County of Riverside

NOV 01 2011 4.2

BOARD OF DIRECTORS

REDEVELOPMENT AGENCY

**RESOLUTION NO. 2011-039
APPROVAL OF THE LEASE AGREEMENT BETWEEN THE REDEVELOPMENT
AGENCY FOR THE COUNTY OF RIVERSIDE AND THE BOYS & GIRLS CLUB OF
COACHELLA VALLEY**

(Fourth District)

WHEREAS, the Redevelopment Agency for the County of Riverside (the "Agency") is a redevelopment agency duly created, established and authorized to transact business and exercise its powers, all under and pursuant to the provisions of the Community Redevelopment Law which is Part 1 of Division 24 of the California Health and Safety Code (commencing with Section 33000 et seq.);

WHEREAS, the Riverside County Board of Supervisors adopted redevelopment plans for Redevelopment Project Area Nos. 1-1986, Jurupa Valley, Mid-County, Desert Communities and the I-215 Corridor, as amended, (the "Project Areas");

WHEREAS, pursuant to Section 33670 of the Health and Safety Code, the Agency began receiving tax increment from the Project Areas in January 1988, and continues to receive annual tax increment revenue;

WHEREAS, pursuant to Section 33430 of the Health and Safety Code, the Agency may within the survey area or for purposes of redevelopment sell, lease, exchange, subdivide, transfer, assign, pledge or otherwise dispose of any real or personal property or any interest in property;

WHEREAS, the Agency owns real property located at 91-391 Avenue 66, Mecca, California, in an unincorporated area of the County of Riverside in the community of Mecca within the Desert Communities Project Area, which was improved with the construction of the Mecca Boys and Girls Club ("Property");

WHEREAS, the Agency wishes to lease the Property to the Boys & Girls Club of the Coachella Valley ("BGCCV");

1 **WHEREAS**, the consideration is not less than the fair reuse value of \$1.00 per
2 year at its proposed use, when considered with covenants, conditions, and restrictions
3 imposed on the Property;

4 **WHEREAS**, the leasing of the Property will assist in the elimination of blight and
5 is consistent with the implementation plan adopted pursuant to Health and Safety Code
6 Section 33490 by providing much needed community facilities and programs to the
7 Project Area and surrounding communities within the County of Riverside;

8 **WHEREAS**, A Mitigated Negative Declaration Mitigation Monitoring and
9 Reporting Program No. RDA 2009-02 for environmental assessment was adopted by
10 the Board of Directors on September 15, 2009, which concluded that the construction
11 of the building would not have a significant effect on the environment; and

12 **WHEREAS**, the leasing of the Property to the Boys and Girls Club of the
13 Coachella Valley is exempt from the California Environmental Quality Act (CEQA),
14 pursuant to CEQA guidelines, section 15301, Existing Facilities Class 1 and General
15 rule Exemption Section 15061 because the proposed project, the Lease, is the letting
16 of property involving existing facilities, no expansion of existing use will occur.

17 **NOW THEREFORE, BE IT RESOLVED, DETERMINED, AND ORDERED** by
18 the Board of Directors of the Redevelopment Agency for the County of Riverside, State
19 of California, in regular session assembled on November 1, 2011, as follows:

20 1. That the Board of Directors hereby finds and declares that the above
21 recitals are true and correct.

22 2. That the Redevelopment Agency for the County of Riverside is
23 authorized to lease real property located at 91-391 Avenue 66, Mecca, located in the
24 unincorporated area of Riverside County to the BGCCV.

25 3. The lease price of the subject property is one dollar (\$1.00) per year.

26 4. The fair reuse value of the property has been determined to be one dollar
27 (\$1.00) per year after conditions, covenants, and criteria have been imposed.
28

1 5. That the lease between the Agency and BGCCV is hereby approved and
2 the Chairman of the Board of Directors is authorized to execute the lease agreement,
3 which is attached as Exhibit "A" and incorporated herein by reference.

4 6. That the Executive Director of the Redevelopment Agency or designee is
5 hereby authorized to take necessary steps to complete this transaction including
6 executing subsequent, relevant and necessary documents.


7
8 **REDEVELOPMENT AGENCY FOR THE COUNTY OF RIVERSIDE**

9
10 **ROLL CALL:**

11 Ayes: Buster, Tavaglione, Stone, Benoit, and Ashley
12 Nays: None
Absent: None

13
14
15
16
17 **APPROVED AS TO FORM:**

18 Pamela J. Walls
19 Agency Counsel

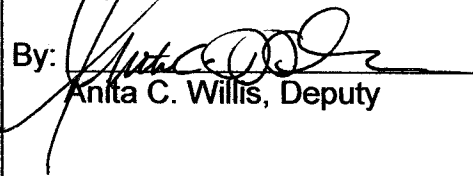20 By: 
Anita C. Willis, Deputy

21
22 The foregoing is certified to be a true copy of a resolution duly
23 adopted by said Board of Supervisors on the date therein set forth.

24 KECIA HARPER-IHEM, Clerk of said Board

25 By: _____
Deputy

26 TA:ra/092711/ME017/14.320 S:\Real Property\TYPING\Docs-14.000 to 14.499\14.320.doc
27
28

Boys and Girls Club of Coachella Valley - Exhibit A



APN: 727-272-031

The Desert Sun
750 N Gene Autry Trail
Palm Springs, CA 92262
760-778-4578 / Fax 760-778-4731

Certificate of Publication

State Of California ss:
County of Riverside

Advertiser:

RIVERSIDE COUNTY ECONOMIC
44199 MONROE ST STE B
INDIO CA 922013


2000279135

I am over the age of 18 years old, a citizen of the United States and not a party to, or have interest in this matter. I hereby certify that the attached advertisement appeared in said newspaper (set in type not smaller than non paniel) in each and entire issue of said newspaper and not in any supplement thereof on the following dates, to wit:

Newspaper:	.The Desert Sun		
9/25/2011	9/30/2011	10/2/2011	
10/7/2011			

I acknowledge that I am a principal clerk of the printer of The Desert Sun, printed and published weekly in the City of Palm Springs, County of Riverside, State of California. The Desert Sun was adjudicated a newspaper of general circulation on March 24, 1988 by the Superior Court of the County of Riverside, State of California Case No. 191236.

I declare under penalty of perjury that the foregoing is true and correct. Executed on this 7th day of October, 2011 in Palm Springs, California.

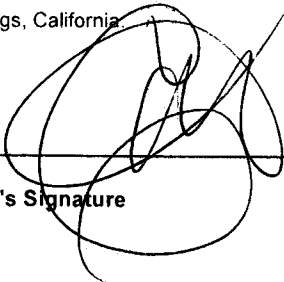

Declarant's Signature

No 3188
NOTICE OF INTENTION TO LEASE REAL PROPERTY IN THE UNINCORPORATED AREA OF THE COUNTY OF RIVERSIDE

Notice is hereby given pursuant to Section 33491 of the Health and Safety Code and this Notice of Intention to Lease Real Property is being advertised under 6095 of the California Government Code that the Board of Directors of the Redevelopment Agency for the County of Riverside, intends to lease real property identified as the Mecca Boys and Girls Club, located at 91-391 Avenue 66, Mecca, CA and to consider Resolution 2011-039 and 2011-226 on October 25, 2011, at 9:00 a.m. or as soon thereafter as the agenda of the Board permits, at the Riverside County Administrative Center, 4080 Lemon Street, 1st Floor, Riverside, California to consider the following:

PROJECT DESCRIPTIONS AND LOCATION

The Redevelopment Agency desires to lease the Mecca Boys & Girls Club facility which consists of a multipurpose building of approximately 30,896 square feet, located at 91-391 Avenue 66, Mecca, CA to the Boys & Girls Club of the Coachella Valley to operate and conduct the Mecca Boys & Girls Club as part of the Agency's Redevelopment Plan for the community and residents. The real property is located on a section of Assessor's Parcel Number 727-272-031 where the Agency constructed and owns the building as part of the Desert Communities Project Area. It is appropriate to lease the newly constructed building and section of the parcel at this time to allow the operation of programs to serve the youth within the community.

At anytime, not later than the hour set forth above, any person may submit written comments regarding this proposed action to the Clerk of the Board of Supervisors at the above address. At the hour set forth above, the Board of Supervisors shall proceed to hear and pass upon all written and oral testimony relating to the proposed action. Interested persons may obtain a copy of the proposed agreements at the Riverside County Economic Development Agency, 3408 Tenth Street, Suite 500, Riverside, CA 92507, or by calling Tomja Acosta at (951) 955-6881.

Published: 9/25, 9/30, 10/2, 10/7/11

SUMMARY REPORT FOR THE

LEASE

BY AND BETWEEN

**THE REDEVELOPMENT AGENCY FOR THE COUNTY OF RIVERSIDE,
(Agency)**

AND

**BOYS AND GIRLS CLUB OF COACHELLA VALLEY
(a California nonprofit organization)
(Lessee)**

FOR

**DESERT COMMUNITIES PROJECT AREA
MECCA SUB AREA**

September 15, 2011

SUMMARY REPORT

**LEASE
BY AND BETWEEN
THE REDEVELOPMENT AGENCY FOR THE COUNTY OF RIVERSIDE
(AGENCY)
AND
BOYS & GIRLS CLUB OF COACHELLA VALLEY
(a California nonprofit organization)
(Lessee)**

PROJECT DESCRIPTION

The Redevelopment Agency for the County of Riverside (Agency) owns certain property located at 91-391 Avenue 66, Mecca, California (APN#727-272-031). A portion of the property, approximately 4.78 acres has been developed by constructing the Mecca Boys and Girls Club. The multipurpose building is approximately 30,636 square feet in size with a teen center, computer lab, homework help center, gymnasium, indoor basketball courts, arts and crafts area, boxing club, an outdoor patio, outdoor basketball courts and a parking lot of 257 parking spaces. The project cost approximately \$7,000,000.

The proposed lease is for a twenty-five (25) year period with the Boys & Girls Club of the Coachella Valley (Lessee) at the rental rate of one dollar (\$1.00) per year. The Lessee will be responsible for all costs in connection with the maintenance and services to operate the building.

The property is within the Desert Communities Redevelopment Project Area, Mecca Sub-Area which was adopted in order to eliminate blight and revitalize the substandard physical and economic conditions that exist within the Project Area.

California Community Redevelopment Law requires a report be prepared to provide information about the provisions of this Agreement as provided under Health and Safety Code section 33433 as follows:

- (i) The cost of the agreement to the Agency, including land acquisition costs, clearance costs, relocation costs, the costs of any improvements to be provided by the Agency, plus the expected interest on any loans or bonds to finance the agreements.
- (ii) The estimated value of the interest to be conveyed or leased, determined at the highest and best uses permitted under the Plan.
- (iii) The estimated value of the interest to be conveyed or leased, determined at the use and with the conditions, covenants, and development costs required by the sale or lease. The purchase price or present value of the lease payments which the lessor will be required to make during the term of the lease. If the sale price or total rental

amount is less than the fair market value of the interest to be conveyed or leased, determined at the highest and best use consistent with the Plan, then the Agency shall provide as part of the summary an explanation of the reasons for the difference.

- (iv) An explanation of why the sale or lease of the property will assist in the elimination of blight, with reference to all supporting facts and materials relied upon in making this explanation.

It is the intent of this Agency Summary Report ("Report") to meet all of these requirements and provide the necessary information and data.

This Report is organized into the following sections:

- Salient Points of the Proposed Agreement
- Cost of the Agreement to the Agency
- Estimated Value of the Interest to be Conveyed
- Comparison of Purchase Price to the Fair Re-Use Value
- How The Agreement Contributes to the Elimination of Blight

SALIENT POINTS OF THE PROPOSED AGREEMENT

Description of the Property

The property is identified above under the caption "INTRODUCTION." The Site is owned by the Redevelopment Agency for the County of Riverside (Agency). The portion of the Site being considered consists of approximately 4.78 acres of land with all improvements. The Agency acquired the Site, primarily for the purpose of carrying out its obligation to eliminate blight through future development. When the Site was purchased by the Agency, the Site consisted of a vacant blighted lot. The Agency built a youth recreational facility called the Boys and Girls Club, legal description of proposed Project site is attached hereto as Attachment A ("Project Site").

Agency Responsibilities

The Agency owns the Premises free and clear of any and all (i) monetary liens, and (ii) other exceptions to title other than those described in the PTR:

1. The Agency will lease the property to Lessee for the purpose designated in Desert Communities Plan which is to operate and maintain the facility and bring youth recreational and educational services to the community and neighboring communities. The plan's objective is to enhance the public health, safety, welfare

and provide new or improved community facilities. Promote the improvement and centralization of commercial, industrial and residential areas to make provision of public services more efficient.

2. The Agency improved the land and constructed the new facility and parking lot.
3. The Agency shall pay all documentary transfer taxes arising as a result of execution of the Lease. Agency covenant and agrees to execute, acknowledge and deliver to Lessee the Lease.

Lessee Responsibilities

1. The Lessee will lease the Site from the Agency for \$1.00 per year for twenty-five years.
2. Lessee is to provide programs and services to the community and resident youth which include but are not limited to development in character, leadership, education, and career goals, health and life skills, the arts, sports, fitness and recreation.
3. The Lessee shall pay all other costs incurred in Lessee's management and operation of the premises, including, but not limited to, all public or private utility services and shall comply with all contracts relating to such services. Lessee shall do all other things required for the maintenance and continuance of all such services.
4. Lessee shall not make any improvements to the property without first obtaining the written consent of the Agency.

COST OF THE AGREEMENT TO THE AGENCY

The cost of acquiring the Site by the Agency was approximately \$95,122. In addition to this, approximately \$7,000,000.00 was expended for developing the property and constructing the new facility. The foregoing figure is an estimated amount and does not include either an allocation of interest or an allocation of the cost of staff time expended on the acquisition of the site or the negotiation of the Agreement. Thus, the total cost to Agency is \$7,095,122.00.

In return for this investment, the Agency will eliminate and redevelop a blighted Site. In addition, the project will enhance public health, safety and welfare of the residents of an economically blighted and depressed area. The investment in capital will be through long term enrichment of the lives of the resident youth and their families by providing this community facility and programs.

ESTIMATED VALUE OF THE INTEREST TO BE CONVEYED

The fair market value of the Lease is \$1.22 per square foot of building space per month or \$14.64 per square foot of building space per year or \$448,511.04 annual rent.

The value of the lease is derived based upon comparables in the area.


COMPARISON OF PRICE TO THE FAIR MARKET VALUE AND THE FAIR RE-USE VALUE

The fair market value of \$1.22 per square foot (psf) of building space monthly or \$14.64 psf of building space per year and CPI increases thereafter is clearly greater than the Fair Re-Use Value of \$1.00 annual rent for twenty-five years with no CPI increases thereafter. This non-profit organization is funded through their fundraising efforts, donations and the support of other organizations. By entering into the lease, they agree to operate and maintain the facility at their expense and provide in-kind recreational and educational services to the resident youth of a seriously blighted area. The difference in value for the enrichment of the lives of the resident youth and their families is immeasurable making it the highest and best use.

HOW THE AGREEMENT CONTRIBUTES TO THE ELIMINATION OF BLIGHT***


The site is within a Redevelopment Project Area of the Agency known as the Desert Communities Redevelopment Project Area, Mecca Sub-Area. The property was developed with construction of the Mecca Boys & Girls Club and parking lot which brings new community facilities. This location is centrally located for the residents. The lease will serve as a service agreement for operation and maintenance of this building. The operation by the Boys & Girls Club of the Coachella Valley will bring about recreational and educational services and facilities for youth of the community. Recreational activities afforded through the operation of this location will foster prevention services to promote safety and welfare of youth and the overall community as a whole.

TA:ra/092711/ME017/14.382 S:\Real Property\TYPING\Docs-14.000 to 14.499\14.382.doc

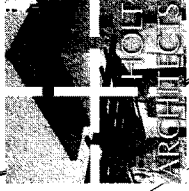

Architecture & Planning
 70225 Highway 111 Suite D
 Rancho Mirage CA 92270
 760.328.5280

**Mecca
 Boys & Girls
 Club and
 Sports Park**
 Avenue 66
 Mecca, California
 92254

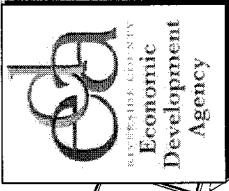

Project Number: EDA.032
 Date: November 8, 2007
 Scale: 1" = 20'



Floor Plan
 Version 6

AD10.6
 Design Development

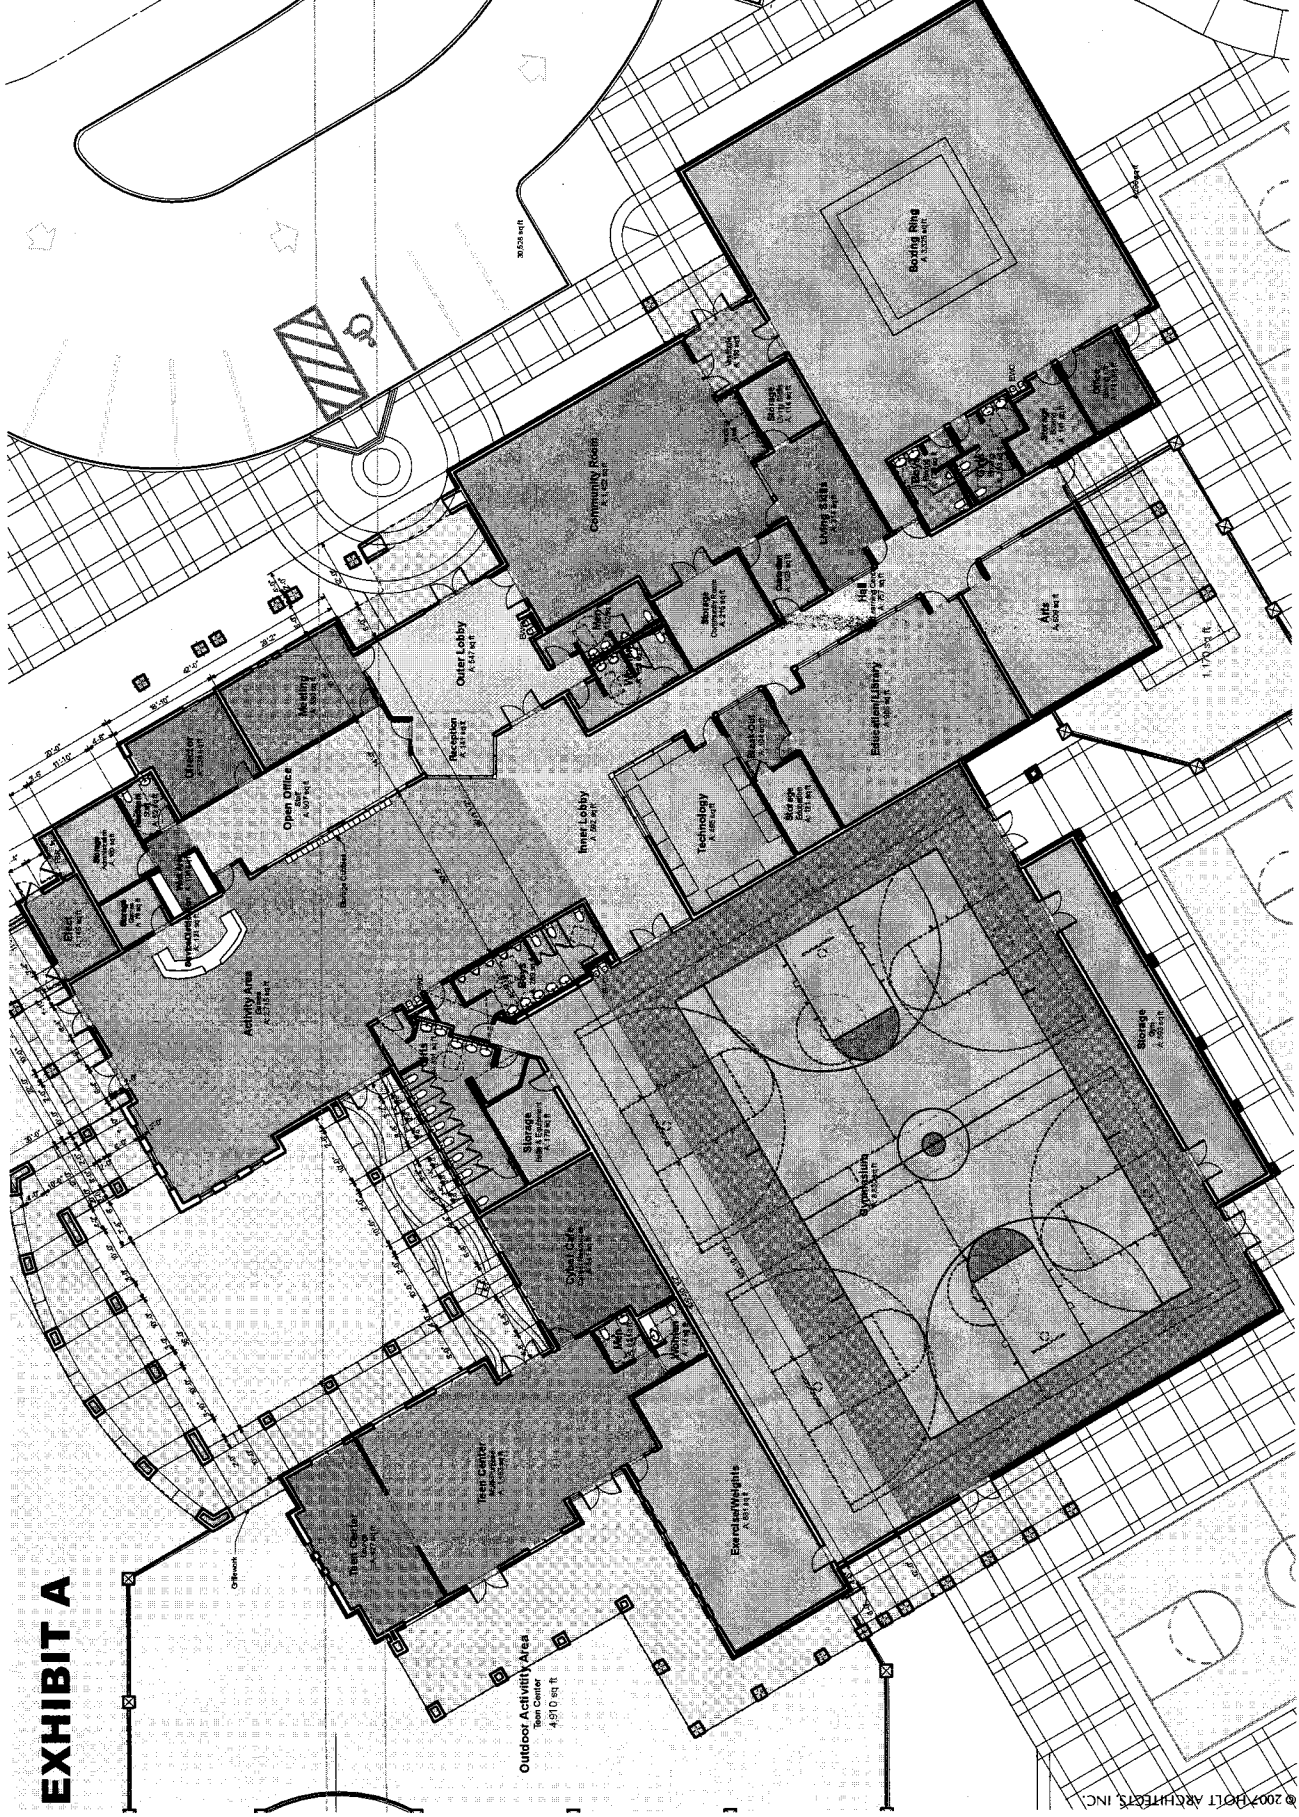


EXHIBIT A

EXHIBIT A

CON'T

EXHIBIT "A" LEGAL DESCRIPTION MECCA BOYS & GIRLS CLUB

That portion of the north half of Section 17, Township 7 South, Range 9 East, San Bernardino Meridian being a portion of Parcel "A" of Lot Line Adjustment No. 4632 recorded August 21, 2003 as Document No. 2003-641808, Official Records of Riverside County, California, being described as follows:

COMMENCING at the intersection of the centerline of 66th Avenue with the Southern Pacific Railroad easterly right of way line of as shown on Record of Survey on file in Book 9 of Records of Survey at page 26 thereof, Records of Riverside County, said centerline of 66th Avenue being the north line of said Section 17;

Thence South 89°47'00" East along said centerline of 66th Avenue, a distance of 876.86 feet to a point thereon;

Thence leaving said centerline South 00°13'27" West, a distance of 39.00 feet to the **TRUE POINT OF BEGINNING**, said point being on a line parallel with and distant southerly 39.00 feet, measured at a right angle, from said centerline of 66th Avenue;

Thence South 89°47'00" East along said parallel line, a distance of 884.00 feet;

Thence leaving said parallel line South 00°13'02" West, a distance of 213.00 feet;

Thence North 89°46'58" West, at a right angle, a distance of 53.18 feet to the beginning of a non-tangent curve, concave to the south, having a radius of 231.65 feet, the radial line to said point bears North 53°15'10" East;

Thence northwesterly, westerly and southwesterly along said curve, to the left, through a central angle of 90°03'08", an arc distance of 364.09 feet to a point of cusp with a curve, concave to the northwest, having a radius of 63.00 feet, the radial line to said point bears North 70°38'42" East;

Thence southerly, southwesterly and westerly along said curve, to the right, through a central angle of 104°58'10", an arc distance of 115.42 feet, the radial line to said point bears South 04°23'07" East;

Thence South 00°13'00" West, a distance of 52.77 feet;

Thence North 89°47'00" West, a distance of 452.00 feet;

Thence North 00°13'27" East, a distance of 304.00 feet to the **TRUE POINT OF BEGINNING**.

EXHIBIT A CON'T

Containing 4.78 acres more or less.

SEE PLAT ATTACHED HERETO AS EXHIBIT "B" AND MADE A PART HEREOF.

PREPARED UNDER MY SUPERVISION

Mohammad A. Faghihi, L.S. 6607

Date

Prepared by: _____

Checked by: _____



1
2
3
4
5
6
7
8
9
10
11
12
13
14
15
16
17
18
19
20
21
22
23
24
25
26
27
28

LEASE
BY AND BETWEEN
THE REDEVELOPMENT AGENCY FOR THE COUNTY OF RIVERSIDE
AND THE
THE BOYS & GIRLS CLUB OF THE COACHELLA VALLEY

THIS LEASE is made and entered into on this 15th day of November, 2011,
by and between the Redevelopment Agency for the County of Riverside, a public body
corporate and politic (Agency), and the Boys & Girls Club of the Coachella Valley
(Lessee), a California nonprofit corporation, for the property described below upon the
following terms and conditions:

WITNESETH

WHEREAS, the Agency is a redevelopment agency duly created, established
and authorized to transact business and exercise its powers, all under and pursuant to
the provisions of the Community Redevelopment Law, which is Part 1 of Division 24 of
the California Health and Safety Code (commencing with Section 33000 et seq);

WHEREAS, the Lessee is a non-profit corporation duly created as of October
1964 and is in good standing with the State of California;

WHEREAS, pursuant to Health and Safety Code Section 33430, the Agency
may, within the survey area or for purposes of redevelopment, sell, lease, for a period
not to exceed 99 years, exchange, subdivide, transfer, assign, pledge, encumber by
mortgage, deed of trust, or otherwise, dispose of any real or personal property or any
interest in property;

WHEREAS, on January 27, 2009, the Board of Supervisors for the County of
Riverside adopted Ordinance No. 886, a redevelopment plan (Plan) for the Mecca Sub-
Area of the Desert Communities Project Area (Project Area);

///
///

NOV 01 2011 4.2

1 **WHEREAS**, the Plan was adopted in order to eliminate blight and revitalize the
2 substandard physical and economic conditions that exist within the Project Area;

3 **WHEREAS**, the Agency is the owner of real property located within the Project
4 Area at 91-391 Avenue 66, Mecca, Riverside County, State of California (the Property);

5 **WHEREAS**, the Lessee desires to lease the Property from the Agency and
6 Agency desires to lease the Property to Lessee to conduct programs which provide
7 supportive services for local youth residing in the unincorporated community of Mecca
8 which will help reduce economic blight in the community; and

9 **WHEREAS**, the use of the Property is consistent with and furthers the purpose
10 of the Project Area's Plan.

11 **NOW, THEREFORE**, in consideration of the preceding recitals and the mutual
12 covenants and agreements hereinafter contained, the parties hereto do hereby agree
13 as follows:

14 **SECTION 1. PROPERTY DESCRIPTION.** The Property, known as the Mecca
15 Boys & Girls Club, consists of one multi-purpose building of approximately 30,636
16 square feet located at 91-391 Avenue 66, Mecca, Riverside County, California, known
17 as Assessor's Parcel Number 727-272-031, as depicted on Exhibit "A", attached hereto
18 and incorporated herein by reference.

19 **SECTION 2. USE.**

20 A. The Property is leased hereby for the exclusive purpose of maintaining
21 and operating the Project, which shall consist of an approximate thirty thousand, six
22 hundred, thirty-six (30,636) square foot building and ancillary improvements
23 (collectively, "Facilities") for use by Lessee as a Boys and Girls Club consistent with the
24 nonprofit mission of the Lessee (all herein defined as the "Project").

25 (b) The Property shall not be used for any other purpose without first
26 obtaining the written consent of the Agency, which consent shall be at the absolute
27 discretion of County as determined by its Board of Directors. Failure to comply with the
28 terms of this section shall be considered a material default of the lease. Failure to

1 timely cure such default may result in early termination as set forth in section 11 herein
2 and/or modification of the rent set forth in section 5 herein, to the current existing fair
3 market rate rent as determined by an appraisal conducted by an MAI appraiser.

4 **SECTION 3. ACCEPTANCE OF PREMISES.** Upon execution of this Lease,
5 Lessee accepts the Property in its present condition, subject to all applicable
6 restrictions of record, zoning and other laws regulating the use of the Property. Lessee
7 acknowledges that the Agency has made no representation or warranty as to the
8 suitability of the Property for the conduct of Lessee's business, except as otherwise
9 expressly agreed to in writing.

10 **SECTION 4. TERM.**

11 **A.** The term of this Lease shall be for a twenty five year period
12 commencing on November 1, 2011 and expiring October 31, 2036.

13 **B.** Notwithstanding Subsection C below, any holding over by Lessee
14 at the expiration of said term shall be deemed a month-to-month tenancy upon the
15 same terms and conditions of this Lease.

16 **C.** At the sole discretion of the Agency, the term of this Lease may be
17 extended upon written request of Lessee. Any extension of the term approved by
18 Agency shall be incorporated by an amendment to the Lease executed by both the
19 Agency and the Lessee.

20 **SECTION 5. RENT.** Lessee shall pay \$1.00 per year to Agency for the term of
21 this Lease which shall constitute "Rent" under this Lease. Such rent shall be paid by
22 November 1st annually for the term of the lease and sent to Agency's address set forth
23 in Section 12 herein.

24 **SECTION 6. PROPERTY TAXES.** Lessee understands that, pursuant to
25 California Health & Safety Code § 33673, the Property shall be assessed in the same
26 manner as if privately owned. Lessee is obligated pursuant to this Lease to pay all
27 Property taxes based upon the assessed value of the entire Property, which shall
28

1 include land and improvements, rather than the assessed value of the leasehold
2 interest.

3 **SECTION 7. LESSEE OBLIGATIONS.**

4 **A. OPERATIONS**

5 1. Provide programs and services to the community and
6 resident youth. Including but not limited to:

- 7 a. Character and Leadership Development
- 8 b. Education and Career Development
- 9 c. Health and Life Skills
- 10 d. The Arts
- 11 e. Sports, Fitness and Recreation

12 2. As permitted by law, the Property shall be open at a
13 minimum:

- 14 a. During the school year (opens afterschool dismissal until
15 7:00 pm, Monday – Friday), with special programs offered
16 on occasional weekends.
- 17 b. During the summer school break (7:30 am – 5:30 pm,
18 Monday – Friday), with special programs offered on
19 occasional weekends.

20 **B. UTILITIES.** Lessee shall pay for all utility services used in connection
21 with the operation of the Property throughout the term of this Lease including, but not
22 limited to: water, sewer, gas, refuse removal, electrical, telephone services, security,
23 cable, and fire protection, as may be required for the maintenance and use of the
24 Property.

25 **C. MAINTENANCE.** Lessee shall pay all costs to maintain the Property
26 including, but not limited to air-conditioning equipment, heating equipment, plumbing,
27 electrical wiring and fixtures, windows and structural parts in good working condition
28 and repair, and in compliance with federal, state, and local laws, ordinances, rules and

1 regulations relating to fire, health and safety, and Lessee shall pay all costs to fully
2 maintain the exterior and the interior of the Property using choice of custodial services.
3 Lessee shall pay all costs to maintain the security film on windows should they be
4 vandalized or damaged in any way. Lessee shall pay all costs to maintain the
5 Property's landscaping and irrigation in good clean healthy condition. Any dead or
6 dying plants, turf or trees shall be replaced in a timely fashion. The Property including
7 the buildings and all exterior areas shall be maintained and cleaned a minimum of once
8 per week.

9 **D. ENVIRONMENTAL COMPLIANCE.** Lessee acknowledges that
10 receipt of the applicable Best Management Practices (BMP), on-site Water Quality
11 Management Plan (WQMP) and/or Standard Storm Water Mitigation Plan (SUSMP) as
12 applicable to the respective Santa Ana, Santa Margarita and/or Whitewater River
13 Watershed Municipal Separate Storm Sewer System Permits (MS4 Permits).

14 Lessee shall at all times during the term of the lease operate and maintain all
15 Best Management Practice (BMP) features constructed onsite in accordance with the
16 associated on-site WQMP or SUSMP as applicable to the respective Santa Ana, Santa
17 Margarita and/or Whitewater River Watershed Municipal Separate Storm Sewer
18 System Permits (MS4 Permits). In addition, Lessee is responsible for providing to the
19 EDA Environmental Compliance Division copies of completed semi-annual inspection
20 and maintenance reports as found in the WQMP or SUSMP BMP Maintenance
21 Handbook. Original inspection and maintenance reports shall be kept onsite with the
22 WQMP or SUSMP. Failure to properly maintain onsite BMPs and provide the required
23 semi-annual inspection reports shall be considered a material breach of this Lease
24 agreement.

25 Lessor reserves the right to inspect onsite BMPs at any time during the term of
26 the lease and make recommendations for improvement. Any BMP revisions as a result
27 of Lessor recommendations shall be deemed reasonably necessary to maintain
28

1 compliance with applicable rules and regulations and all costs associated with
2 compliance with such recommendations shall be borne exclusively by the Lessee.

3 The local Regional Water Quality Control Board may inspect BMPs and the
4 associated WQMP or SUSMP for MS4 Permit compliance. In the event any such
5 inspection results in findings and/or deficiencies as a result of Lessee negligence,
6 which lead to a Notice of Violation (NOV) and/or subsequent Administrative Civil
7 Liability (ACL) to Lessor, Lessee shall reimburse Lessor for any and all costs
8 associated with such MS4 permit violation. Reimbursement shall include, but is not
9 limited to, legal fees, staff time, any monetary penalty, remediation costs, and other
10 related out of pocket expenses associated with Lessee's negligence.

11 **E. IMPROVEMENTS.** Lessee agrees that it is the expert regarding any
12 necessary improvements for utilizing the Property for the purpose and use set forth in
13 this Lease. Lessee, at its own expense, shall prepare the Property for useful
14 occupancy as necessary to perform the functions required under this Lease. It is
15 Lessee's sole responsibility to install, maintain and use the improvements necessary
16 for its performance pursuant to the terms of this Lease.

17 Lessee shall submit any construction and capital improvement plans for the
18 Property to Agency for review and approval prior to any installation or construction of
19 improvements. Lessee understands and agrees that such improvements, alterations
20 and installation of fixtures are subject to County of Riverside Ordinances No. 348 and
21 457, as well as other applicable County of Riverside ordinances. All alterations and
22 improvements to the Property, including any fixtures installed or caused to be installed,
23 by Lessee shall become the property of Agency with the exception of trade fixtures as
24 such term is defined in Section 1019 of the California Civil Code.

25 At or prior to the expiration of this Lease, Lessee may remove such trade
26 fixtures, provided, however, that such removal does not cause injury or damage to the
27 Property, or in the event it does, Lessee shall restore the Property to its original shape
28 and condition. In the event such trade fixtures are not removed, Agency may at its own

1 discretion either: 1) remove and store such fixtures and restore the Property for the
2 account of Lessee, and in such event, Lessee shall within thirty (30) days after billing
3 and accounting reimburse Agency for the costs so incurred, or 2) take and hold such
4 fixtures as its sole property.

5 **SECTION 8. OVERSIGHT BY AGENCY.** The Agency may visit the Property
6 for the purpose of reviewing the uses being conducted at the Property by Lessee. The
7 Agency shall provide at least 24 hour notice to Lessee prior to visit which shall be done
8 during normal business hours. Additionally, Agency may require the submission of
9 periodic reports on the services being provided by Lessee pursuant to the terms of this
10 Lease.

11 **SECTION 9. NONDISCRIMINATION.** Lessee herein covenants by and for
12 Lessee and Lessee's successors and assigns all persons claiming under or through
13 Lessee, this Lease is made and accepted upon and subject to the following conditions:

14 That there shall be no discrimination against or segregation of any
15 person or group of persons, on account of any basis listed in subdivision (a) or (d) of
16 Section 12955 of the Government Code, as those bases are defined in Sections
17 12926, 12926.1, subdivision (m) and Section (1) of subdivision (p) of Section 12955,
18 and Section 12955.2 of the Government Code, in the leasing, use, occupancy, tenure,
19 or enjoyment of the Premises, nor shall Lessee, or any person claiming under or
20 through Lessee, establish or permit any such practice or practices of discrimination or
21 segregation with reference to the selection, location, number, use, or occupancy, or
22 tenants, lessees, sublessees, subtenant(s), or vendees in the Premises herein leased.

23 **SECTION 10. DEFAULT.**

24 **A.** This Lease shall be in default if Lessee.

- 25 1. uses the Property for any purpose other than that authorized in the
26 Lease,
27 2. fails to maintain the Property or the improvements in the manner
28 provided for in the Lease,

- 1 3. fails to pay any installment of rent or other sum when due as
- 2 provided for in the Lease,
- 3 4. fails to comply with or perform any other covenant, condition,
- 4 provision or restriction provided for in the Lease,
- 5 5. abandons the Property,
- 6 6. allows the Property to be attached, levied upon, or seized under
- 7 legal process,
- 8 7. files or commits an act of bankruptcy,
- 9 8. has a receiver or liquidator appointed to take possession of the
- 10 Property, or
- 11 9. commits or permits waste on the Property.

12 Lessee shall be deemed in default under the terms of the Lease if any of the foregoing
13 occurs.

14 **B.** Agency shall provide Lessee with a thirty (30) day written notice to
15 cure any and all defaults. Upon the failure of Lessee to cure or begin to cure any
16 default within 30 days of notice thereof, Agency shall have the right to terminate this
17 Lease and retake possession of the Property together with all additions, alterations,
18 and improvements thereto. Agency shall also retain all rights to seek any and all
19 remedies at law or in equity available in the event of Lessee's default.

20 **SECTION 11. TERMINATION.**

21 **A.** Lessee and/or Agency shall have the option to terminate this
22 Lease if the Property is destroyed or damaged except for reasonable wear and tear to
23 the extent that it cannot be repaired within sixty (60) days, or if more than twenty-five
24 percent (25%) of the Property is destroyed. Any damage or deterioration of the
25 Premises shall not be deemed ordinary wear and tear if the same could have been
26 prevented by good maintenance practices by Lessee. If Lessee elects not to terminate
27 this Lease despite partial damage or destruction of the Property, then Lessee shall at
28 its sole expense, make any repairs needed to the Property as the result of said

1 damage or destruction. Lessee reserves the right to determine what, if any, portions of
2 the Property are usable.

3 **B.** Agency shall have the option to terminate this Lease if the
4 Property is destroyed or damaged to the extent that it cannot be repaired within sixty
5 (60) days, or if more than twenty-five percent (25%) of the premises are destroyed.

6 **C.** Agency may terminate this Lease in the event of a material default
7 and breach of this Lease, by giving thirty (30) days written notice of such breach and
8 Lessee has failed to either cure the default or commence such cure in a timely manner.

9 **SECTION 12. NOTICES.** Any notices required or desired to be served by
10 either party upon the other shall be deemed delivered if sent by certified mail, return
11 receipt requested to the following, or to such other addresses as from time to time shall
12 be designated by the respective parties:

13
14 **AGENCY**

15 Robert Field
16 Executive Director
17 Redevelopment Agency for the County of Riverside
18 3403 10th Street, Suite 500
19 Riverside, CA 92507
20 (951) 955-8916
21 (951) 955-6686 fax

LESSEE

 Jim Ducatte
 Chief Executive Officer
 Boys & Girls Club
 42600 Cook St., Suite 120
 Palm Desert, CA 92211
 (760) 836-1160 X 102
 (760) 776-9111 fax

22 **SECTION 13. ASSIGNMENT & SUBLEASES.** Lessee shall not assign this
23 Lease, or sublease the Property without the written consent of Agency, which approval
24 or denial shall be in Agency's sole discretion.

25 **SECTION 14. INDEMNIFICATION.** Lessee shall indemnify and hold harmless
26 the Agency, the County of Riverside, its Agencies Districts, Special Districts and
27 Departments, their respective directors, officers, Board of Supervisors, Board of
28 Directors, elected and appointed officials, employees, agents and representatives from
any liability whatsoever, based or asserted upon any services of Lessee, its officers,

1 employees, sub lessees, agents or representatives arising out of or in any way relating
2 to this Agreement, including but not limited to property damage, bodily injury, or death
3 or any other element of any kind or nature whatsoever arising from the performance of
4 Lessee, its officers, agents, employees, sub lessees, agents or representatives from
5 this Agreement. Lessee shall defend, at its sole expense, all costs and fees including,
6 but not limited, to attorney fees, cost of investigation, defense and settlements or
7 awards, the Agency, County of Riverside, its Agencies Districts, Special Districts and
8 Departments, their respective directors, officers, Board of Supervisors, Board of
9 Directors, elected and appointed officials, employees, agents and representatives in
10 any claim or action based upon such alleged acts or omissions.

11 With respect to any action or claim subject to indemnification herein by Lessee,
12 Lessee shall, at their sole cost, have the right to use counsel of their own choice and
13 shall have the right to adjust, settle, or compromise any such action or claim without
14 the prior consent of Agency; provided, however, that any such adjustment, settlement
15 or compromise in no manner whatsoever limits or circumscribes Lessee's
16 indemnification to Agency as set forth herein.

17 Lessee's obligation hereunder shall be satisfied when Lessee has provided to
18 the Agency the appropriate form of dismissal relieving Agency from any liability for the
19 action or claim involved.

20 The specified insurance limits required in this Agreement shall in no way limit or
21 circumscribe Lessee's obligations to indemnify and hold harmless the Agency herein
22 from third party claims.

23 **SECTION 15. INSURANCE.** Without limiting or diminishing the Lessee's
24 obligation to indemnify or hold the Agency harmless, Lessee shall procure and
25 maintain or cause to be maintained, at its sole cost and expense, the following
26 insurance coverage's during the term of this Lease.

27 **A. Workers' Compensation:** If the Lessee has employees as
28 defined by the State of California, the Lessee shall maintain statutory Workers'

1 Compensation Insurance (Coverage A) as prescribed by the laws of the State of
2 California. Policy shall include Employers' Liability (Coverage B) including
3 Occupational Disease with limits not less than \$1,000,000 per person per accident.
4 The policy shall be endorsed to waive subrogation in favor of The Agency, and, if
5 applicable, to provide a Borrowed Servant/Alternate Employer Endorsement.

6 **B. Commercial General Liability:** Commercial General Liability
7 insurance coverage, including but not limited to, premises liability, contractual liability,
8 products and completed operations liability, personal and advertising injury, and cross
9 liability coverage, covering claims which may arise from or out of Lessee's
10 performance of its obligations hereunder. Policy shall name the Agency, the County of
11 Riverside, its Agencies, Districts, Special Districts, and Departments, their respective
12 directors, officers, Board of Supervisors, employees, elected or appointed officials,
13 agents or representatives as Additional Insured. Policy's limit of liability shall not be
14 less than \$1,000,000 per occurrence combined single limit. If such insurance contains
15 a general aggregate limit, it shall apply separately to this agreement or be no less than
16 two (2) times the occurrence limit.

17 **C. Vehicle Liability:** If vehicles or mobile equipment are used in the
18 performance of the obligations under this Agreement, then Lessee shall maintain
19 liability insurance for all owned, non-owned or hired vehicles so used in an amount not
20 less than \$1,000,000 per occurrence combined single limit. If such insurance contains
21 a general aggregate limit, it shall apply separately to this agreement or be no less than
22 two (2) times the occurrence limit. Policy shall name the Agency, the County of
23 Riverside, its Agencies, Districts, Special Districts, and Departments, their respective
24 directors, officers, Board of Supervisors, employees, elected or appointed officials,
25 agents or representatives as Additional Insured.

26 **D. General Insurance Provisions - All lines:**

27 1) Any insurance carrier providing insurance coverage
28 hereunder shall be admitted to the State of California and have an A M BEST rating of

1 not less than A: VIII (A:8) unless such requirements are waived, in writing, by the
2 Agency's Risk Manager. If the Agency's Risk Manager waives a requirement for a
3 particular insurer such waiver is only valid for that specific insurer and only for one
4 policy term.

5 2) The Lessee's insurance carrier(s) must declare its
6 insurance self-insured retentions. If such self-insured retentions exceed \$500,000 per
7 occurrence such retentions shall have the prior written consent of the Agency Risk
8 Manager before the commencement of operations under this Agreement. Upon
9 notification of self insured retention unacceptable to the Agency, and at the election of
10 the Agency's Risk Manager, Lessee's carriers shall either; 1) reduce or eliminate such
11 self-insured retention as respects this Agreement with the Agency, or 2) procure a
12 bond which guarantees payment of losses and related investigations, claims
13 administration, and defense costs and expenses.

14 3) Lessee shall cause Lessee's insurance carrier(s) to furnish
15 the Agency with either 1) a properly executed original Certificate(s) of Insurance and
16 certified original copies of Endorsements effecting coverage as required herein, and 2)
17 if requested to do so orally or in writing by the Agency's Risk Manager, provide original
18 Certified copies of policies including all Endorsements and all attachments thereto,
19 showing such insurance is in full force and effect. Further, said Certificate(s) and
20 policies of insurance shall contain the covenant of the insurance carrier(s) that thirty
21 (30) days written notice shall be given to the Agency prior to any material modification,
22 cancellation, expiration or reduction in coverage of such insurance. In the event of a
23 material modification, cancellation, expiration, or reduction in coverage, this Agreement
24 shall terminate forthwith, unless the Agency receives, prior to such effective date,
25 another properly executed original Certificate of Insurance and original copies of
26 endorsements or certified original policies, including all endorsements and attachments
27 thereto evidencing coverage's set forth herein and the insurance required herein is in
28 full force and effect. Lessee shall not commence operations until the Agency has been

1 furnished original Certificate (s) of Insurance and certified original copies of
2 endorsements and if requested, certified original policies of insurance including all
3 endorsements and any and all other attachments as required in this Section. An
4 individual authorized by the insurance carrier to do so on its behalf shall sign the
5 original endorsements for each policy and the Certificate of Insurance.

6 4) It is understood and agreed to by the parties hereto that the
7 Lessee's insurance shall be construed as primary insurance, and the Agency's
8 insurance and/or deductibles and/or self-insured retention's or self-insured programs
9 shall not be construed as contributory.

10 5) If, during the term of this Agreement or any extension
11 thereof, there is a material change in the permitted use, the Agency reserves the right
12 to adjust the types of insurance required under this Agreement and the monetary limits
13 of liability for the insurance coverage's currently required herein, if; in the Agency Risk
14 Manager's reasonable judgment, the amount or type of insurance carried by the
15 Lessee has become inadequate.

16 6) Lessee shall pass down the insurance obligations contained
17 herein to all tiers of sub lessees working under this Agreement.

18 7) The insurance requirements contained in this Agreement
19 may be met with a program(s) of self-insurance acceptable to the Agency.

20 8) Lessee shall notify Agency of any claim by a third party or
21 any incident or event that may give rise to a claim arising from the performance of this
22 Agreement.

23 **SECTION 16. TOXIC MATERIALS.** During the term of the Lease and any
24 extensions thereof, Lessee shall not violate any federal, state or local law, ordinance or
25 regulation, relating to industrial hygiene or to the environmental condition on, under or
26 about the leased premises, including, but not limited to, soil and groundwater
27 conditions. Further, Lessee, its successors, assigns and sublessees, shall not use,
28 generate, manufacture, produce, store or dispose of on, under or about the leased

1 premises or transport to or from the leased premises any flammable explosives,
2 asbestos, radioactive materials, hazardous wastes, toxic substances or related
3 injurious materials, whether injurious by themselves or in combination with other
4 materials (collectively, "hazardous substances", "hazardous materials" or "toxic
5 substances") in the Comprehensive Environmental Response, Compensation and
6 Liability Act of 1980, as amended, 42 U.S.C. Section 9601, et seq; the Hazardous
7 Materials Transportation Act, 49 U.S.C. Section 1801, et seq; the Resource
8 Conservation and Recovery Act, 42 U.S.C. Section 6901, et seq; and those
9 substances defined as "Hazardous Wastes" in Section 25117 of the California Health
10 and Safety Code or as "Hazardous Substances" in Section 25316 of the California
11 Health and Safety Code; and in the regulations adopted in publications promulgated
12 pursuant to said laws.

13 **SECTION 17. BINDING ON SUCCESSORS.** The terms and conditions herein
14 contained shall apply to and bind the heirs, successors in interest, executors,
15 administrators, representatives, and assigns of all the parties hereto.

16 **SECTION 18. COMPLIANCE WITH LAWS AND REGULATIONS.** By
17 executing this Lease, the Lessee hereby certifies that it will adhere to and comply with
18 all federal, state, and local laws, regulations and ordinances.

19 **SECTION 19. PERSONNEL.** Lessee represents that is has all the personnel
20 required to perform the maintenance services under this Lease or will subcontract for
21 necessary services. Lessee personnel shall not be employed by, nor have any direct
22 contractual relationship with the Agency. The Lessee, its employees or personnel
23 under direct contract with the Lessee or sub lessees shall perform all services required
24 hereunder. Lessee and its agents, servants, employees and sub lessees shall act at
25 all times in an independent capacity during the term of this Lease and shall not act as,
26 and shall not be, nor shall they in any manner be construed to be agents, officers or
27 employees of the Agency.

28 ///

1 **SECTION 20. AMENDMENTS**. This Lease shall not be amended unless such
2 changes are mutually agreed upon by the Agency and the Lessee and shall be
3 incorporated in written executed amendments to this Lease.

4 **SECTION 21. MINISTERIAL ACTS**. The Executive Director of the Agency or
5 his/her designee is authorized to implement the terms and provisions of this Lease as it
6 may be amended from time to time.

7 **SECTION 22. CONFLICT OF INTEREST**. No member, official or employee of
8 the Agency or Lessee shall have any personal interest, direct or indirect, in this Lease
9 nor shall any member, official or employee participate in any decision relating to this
10 Lease which affects his or her personal interests or the interests of any corporation,
11 partnership or association in which he or she is directly or indirectly interested.

12 **SECTION 23. GOVERNING LAW; JURISDICTION**. This Agreement shall be
13 governed by and construed in accordance with the laws of the State of California. The
14 Agency and Lessee agree that this Agreement has been entered into at Riverside,
15 California, and that any legal action related to the interpretation or performance of the
16 Agreement shall be filed in the Superior Court for the State of California, in Riverside,
17 California.

18 **SECTION 24. NO THIRD PARTY BENEFICIARIES**. This Lease is made and
19 entered into for the sole protection and benefit of the parties hereto. No other person
20 or entity shall have any right of action based upon the provisions of this Lease.

21 **SECTION 25. SEVERABILITY**. Each section and provision of this Lease is
22 severable from each other provision, and if any provision or part thereof is declared
23 invalid, the remaining provisions shall remain in full force and effect.

24 **SECTION 26. WAIVER**. Failure by a party to insist upon the strict
25 performance of any of the provisions of this Lease by the other party, or failure by a
26 party to exercise its rights upon the default of the other party, shall not constitute a
27 waiver of such party's right to insist and demand strict compliance by the other party
28 with the terms of this Lease thereafter.

1 **SECTION 27. AUTHORITY TO EXECUTE.** The persons executing this
2 Lease on behalf of the parties to this Lease hereby warrant and represent that they
3 have the authority to execute this Lease and warrant and represent that they have the
4 authority to bind the respective parties to this Lease and to the performance of its
5 obligations hereunder.

6 **SECTION 28. ENTIRE LEASE.** This Lease is intended by the Parties hereto
7 as a final expression of their understanding with respect to the subject matter hereof
8 and as a complete and exclusive statement of the terms and conditions thereof and
9 supersedes any and all prior and contemporaneous leases, agreements and
10 understandings, oral or written, in connection therewith. This Lease may be changed
11 or modified only upon the written consent of the Parties hereto.

12 **SECTION 29. BINDING UPON BOARD APPROVAL AND EFFECTIVE DATE.**
13 This Lease is not binding until approved by the Agency's Board of Directors. The
14 effective date of this Lease is the date the parties execute the Lease. If the parties
15 sign the Lease on more than one date, then the last date the Lease is executed by a
16 party shall be the effective date.

17 ///

18 ///

19 ///

20 ///

21 ///

22 ///

23 ///

24 ///

25 ///

26 ///

27 ///

28

1 **IN WITNESS WHEREOF**, the Agency and Lessee have executed this Lease as
2 of the date first above written.

3
4 **REDEVELOPMENT AGENCY**
5 **FOR THE AGENCY OF RIVERSIDE**


THE BOYS & GIRLS CLUB OF
COACHELLA VALLEY

6 
7 _____
8 **BOB BUSTER**
9 Chairman, Board of Directors




JIM DUCATTE,
Chief Executive Officer

10
11 **APPROVED AS TO FORM:**
12 **PAMELA J. WALLS, Agency Counsel**

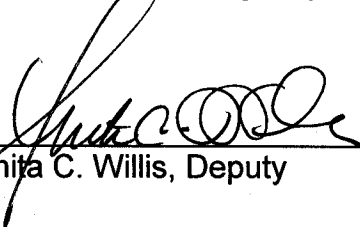13
14 By: 
15 _____
16 **Anija C. Willis, Deputy**

17 **ATTEST:**
18 **KECIA HARPER-IHEM**
19 Clerk of the Board

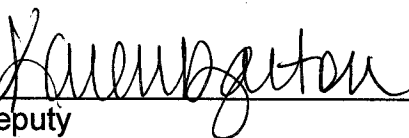
20 By: 
21 _____
22 **Deputy**

23
24
25
26
27 TA:ad/021711//13.914 S:\Real Property\TYPING\Docs-13.500 to 13.999\13.914.doc



Architecture & Planning
 70225 Highway 111 Suite D
 Rancho Mirage CA 92270
 760.328.5280

Mecca Boys & Girls Club and Sports Park
 Avenue 66
 Mecca, California
 92254

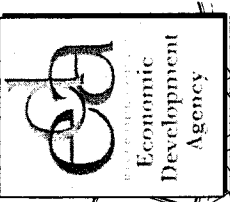

Project Number: EDA 032
 Date: November 8, 2007
 Scale: 1" = 20'



Floor Plan
 Version 6

AD10.6
 Design Development

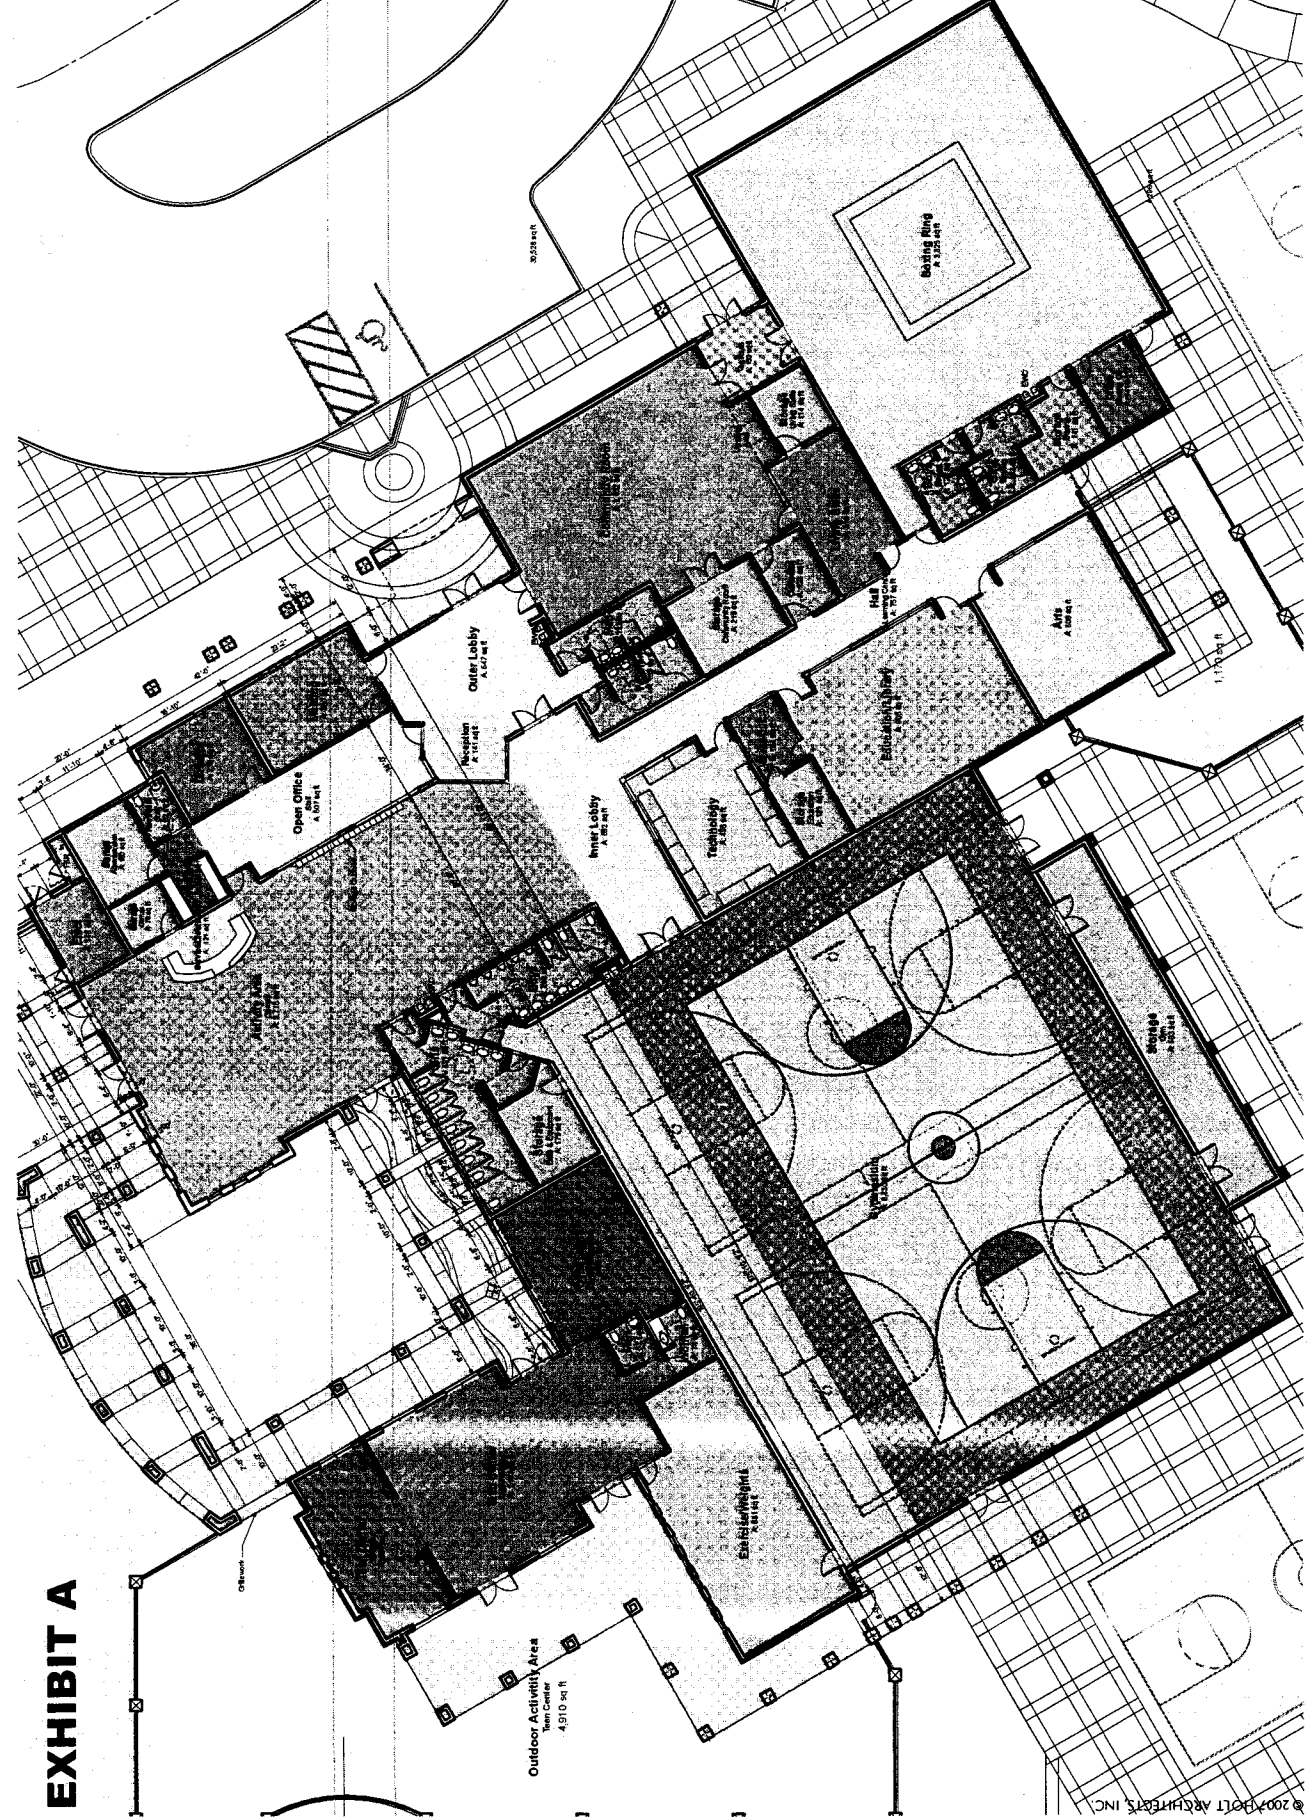


EXHIBIT A

EXHIBIT A

CON'T

EXHIBIT "A" LEGAL DESCRIPTION MECCA BOYS & GIRLS CLUB

That portion of the north half of Section 17, Township 7 South, Range 9 East, San Bernardino Meridian being a portion of Parcel "A" of Lot Line Adjustment No. 4632 recorded August 21, 2003 as Document No. 2003-641808, Official Records of Riverside County, California, being described as follows:

COMMENCING at the intersection of the centerline of 66th Avenue with the Southern Pacific Railroad easterly right of way line of as shown on Record of Survey on file in Book 9 of Records of Survey at page 26 thereof, Records of Riverside County, said centerline of 66th Avenue being the north line of said Section 17;

Thence South 89°47'00" East along said centerline of 66th Avenue, a distance of 876.86 feet to a point thereon;

Thence leaving said centerline South 00°13'27" West, a distance of 39.00 feet to the **TRUE POINT OF BEGINNING**, said point being on a line parallel with and distant southerly 39.00 feet, measured at a right angle, from said centerline of 66th Avenue;

Thence South 89°47'00" East along said parallel line, a distance of 884.00 feet;

Thence leaving said parallel line South 00°13'02" West, a distance of 213.00 feet;

Thence North 89°46'58" West, at a right angle, a distance of 53.18 feet to the beginning of a non-tangent curve, concave to the south, having a radius of 231.65 feet, the radial line to said point bears North 53°15'10" East;

Thence northwesterly, westerly and southwesterly along said curve, to the left, through a central angle of 90°03'08", an arc distance of 364.09 feet to a point of cusp with a curve, concave to the northwest, having a radius of 63.00 feet, the radial line to said point bears North 70°38'42" East;

Thence southerly, southwesterly and westerly along said curve, to the right, through a central angle of 104°58'10", an arc distance of 115.42 feet, the radial line to said point bears South 04°23'07" East;

Thence South 00°13'00" West, a distance of 52.77 feet;

Thence North 89°47'00" West, a distance of 452.00 feet;

Thence North 00°13'27" East, a distance of 304.00 feet to the **TRUE POINT OF BEGINNING**.

EXHIBIT A CON'T

Containing 4.78 acres more or less.

SEE PLAT ATTACHED HERETO AS EXHIBIT "B" AND MADE A PART HEREOF.


PREPARED UNDER MY SUPERVISION

Mohammad A. Faghihi, L.S. 6607

Date

Prepared by: _____

Checked by: _____

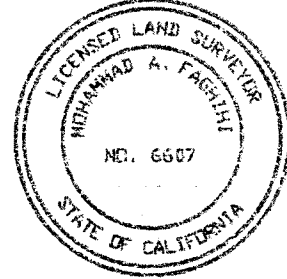

**Riverside County Board of Supervisors
Request to Speak**



Submit request to Clerk of Board (right of podium),
Speakers are entitled to three (3) minutes, subject
Board Rules listed on the reverse side of this form.

SPEAKER'S NAME:

FELECA HUDWIG

Address:

(only if follow-up mail response requested)

City:

Zip:

Phone #:

Date:

11-1-11

Agenda #

4.2

PLEASE STATE YOUR POSITION BELOW:

Position on "Regular" (non-appealed) Agenda Item:

_____ **Support**

_____ **Oppose**

_____ **Neutral**

Note: If you are here for an agenda item that is filed
for "Appeal", please state separately your position on
the appeal below:

_____ **Support**

_____ **Oppose**

_____ **Neutral**

I give my 3 minutes to:
