

**SUBMITTAL TO THE FLOOD CONTROL AND
WATER CONSERVATION DISTRICT BOARD OF SUPERVISORS
COUNTY OF RIVERSIDE, STATE OF CALIFORNIA**

8048



FROM: General Manager-Chief Engineer

SUBMITTAL DATE:
July 1, 2014

SUBJECT: Adopt Resolution F2014-22 – Setting a Public Hearing Date for Hemet MDP Line C, Stage 4 Storm Drain; Project No. 4-0-00212-04; 3rd District/3rd District; [\$0]

RECOMMENDED MOTION: That the Board of Supervisors:

1. Adopt Resolution No. F2014-22 which sets August 5, 2014 as the date for a public hearing concerning the construction of the above referenced project in accordance with Section 18 of the District Act; and
2. Direct the Clerk of the Board to advertise and post said notice of public hearing in accordance with Section 18 of the District Act.

BACKGROUND:

Summary

See Page 2.

Warren D. Williams
WARREN D. WILLIAMS
General Manager-Chief Engineer

ABC:mcv
P8\161180

| FINANCIAL DATA | Current Fiscal Year: | Next Fiscal Year: | Total Cost: | Ongoing Cost: | POLICY/CONSENT (per Exec. Office) |
|----------------------|----------------------|-------------------|-------------|--------------------|--|
| COST | \$ N/A | \$ N/A | \$ N/A | \$ N/A | Consent <input type="checkbox"/> Policy <input type="checkbox"/> |
| NET DISTRICT COST | \$ N/A | \$ N/A | \$ N/A | \$ N/A | |
| SOURCE OF FUNDS: N/A | | | | Budget Adjustment: | N/A |
| | | | | For Fiscal Year: | N/A |

C.E.O. RECOMMENDATION:

APPROVE

BY:

Steven C. Horn
Steven C. Horn

County Executive Office Signature

MINUTES OF THE FLOOD CONTROL AND WATER CONSERVATION DISTRICT

On motion of Supervisor Tavaglione, seconded by Supervisor Stone and duly carried by unanimous vote, IT WAS ORDERED that the above matter is approved as recommended, and is set for public hearing on Tuesday, August 5, 2014, at 10:30 a.m.

Ayes: Jeffries, Tavaglione, Stone, Benoit and Ashley
Nays: None
Absent: None
Date: July 1, 2014
xc: Flood, COB

Kecja Harper-Ihem
Clerk of the Board
By: *Kecja Harper-Ihem*
Deputy

Prev. Agn. Ref.:

District: 3rd/3rd

Agenda Number:

11-1

FORM APPROVED COUNTY COUNSEL
DATE 6/17/14
BY MICHELLE CLACK

Departmental Concurrence

Positions Added ☐ Change Order ☐
A-30 ☐ 4/5 Vote ☐

**SUBMITTAL TO THE FLOOD CONTROL AND WATER CONSERVATION DISTRICT
BOARD OF SUPERVISORS, COUNTY OF RIVERSIDE, STATE OF CALIFORNIA**

FORM 11: Adopt Resolution F2014-22 – Setting a Public Hearing Date for Hemet MDP Line C,
Stage 4 Storm Drain; Project No. 4-0-00212; District 3/District 3; [\$0]

DATE: July 1, 2014

PAGE: Page 2 of 2

BACKGROUND:

Summary (continued)

Section 18 of the District Act requires the Board to hold a public hearing for the purpose of considering all comments regarding any proposed facilities before authorizing the construction of such facilities.

In accordance with the state guidelines implementing the CEQA, the District has prepared an Addendum to the certified Hemet Area Drainage and Salt Creek Improvements Final Environmental Impact Report that addresses minor technical project changes and demonstrates compliance with the Western Riverside Multiple Species Habitat Conservation Plan, which will not be final until considered by this Board.

Impact on Residents and Businesses

Not Applicable.

P8\161180

BOARD OF SUPERVISORSRIVERSIDE COUNTY FLOOD CONTROL
AND WATER CONSERVATION DISTRICT**RESOLUTION NO. F2014-22 SETTING A PUBLIC HEARING DATE FOR
HEMET MDP LINE C, STAGE 4 STORM DRAIN PROJECT
IN ACCORDANCE WITH SECTION 18 OF THE DISTRICT ACT**

WHEREAS, this Board intends to undertake a project within the incorporated city of Hemet, designated as Hemet MDP Line C, Stage 4 Storm Drain Project ["Proposed Project"]; and

WHEREAS, the Proposed Project is generally bounded to the north by Mayberry Avenue, to the east by San Jacinto Street, to the south by Johnston Avenue, and to the west by Palm Avenue; and

WHEREAS, the Proposed Project consists of the installation and subsequent maintenance of approximately 6,600 lineal feet of reinforced concrete pipe; and

WHEREAS, reference is made to the engineering cost estimate for the Proposed Project, entitled "Engineer's Statement" on file with the Clerk of the Board; and

WHEREAS, reference is made to a map dated June 2014, bearing the name and showing the general location and typical section of the Proposed Project which is also on file with the Clerk of the Board; and

WHEREAS, the District prepared an Addendum to the Hemet Area Drainage and Salt Creek Improvements Final Environmental Impact Report (EIR) to address minor technical project changes and demonstrate compliance with the Western Riverside County Multiple Species Habitat Conservation Plan (MSHCP) specifically for the Proposed Project; and

WHEREAS, the EIR and Addendum, taken together thoroughly address the environmental effects of the Proposed Project; and

WHEREAS, any person wishing to comment on the Proposed Project may do so in writing between the date of this notice and the public hearing, or may appear and be heard at the time and place noted below; and

FORM APPROVED COUNTY COUNSEL
BY: 
DATE: 6/17/14
MICHELLE CLACK

1 WHEREAS, in a subsequent legal challenge, any person may be limited to raising only
 2 those issues he, she or someone else raised at the public hearing described in this notice, or in
 3 written comments delivered before or at the public hearing; and

4 WHEREAS, prior to making a decision on the Proposed Project, this Board will consider
 5 all written and oral comments; and

6 WHEREAS, the "Engineer's Statement" and map dated June 2014 can be inspected at the
 7 District office, 1995 Market Street, Riverside, California 92501, or on the District website at
 8 www.rcflood.org and written comments will be received at the above address.

9 NOW, THEREFORE, BE IT RESOLVED, DETERMINED AND ORDERED by the
 10 Board of Supervisors of the Riverside County Flood Control and Water Conservation District in
 11 regular session assembled on July 1, 2014, that:

12 1. A public hearing concerning the intent to approve the Proposed Project will be held
 13 at 10:30 a.m. on August 5, 2014 at the meeting room of this Board, 1st Floor, County
 14 Administrative Center, 4080 Lemon Street, Riverside, California 92501, at which time all public
 15 comment shall be heard.

16 2. A copy of this resolution and copies of the "Engineer's Statement" and map dated
 17 June 2014 shall be posted at least fourteen (14) days before said hearing at Hemet Public
 18 Library, 300 East Latham Avenue, Hemet, California 92543.

19 3. A copy of this resolution shall be posted at least fourteen (14) days before said
 20 hearing at the Riverside County Clerk and Recorder's Office, 2724 Gateway Drive, Riverside,
 21 California 92507.

22 4. The Clerk of this Board is directed to cause a copy of this resolution to be published
 23 twice, once at least fourteen (14) days before said hearing, and once seven (7) days following the
 24 initial publication, in a newspaper of general circulation in accordance with Section 18 of the
 25 District Act.



26 ROLL CALL:

27 Ayes: Jeffries, Tavaglione, Stone, Benoit and Ashley
 28 Nays: None
 Absent: None

-2-

The foregoing is certified to be a true copy of a
 resolution duly adopted by said Board of Super-
 visors on the date therein set forth.

KECIA HARRER-NEEM Clerk of said Board
 Deputy

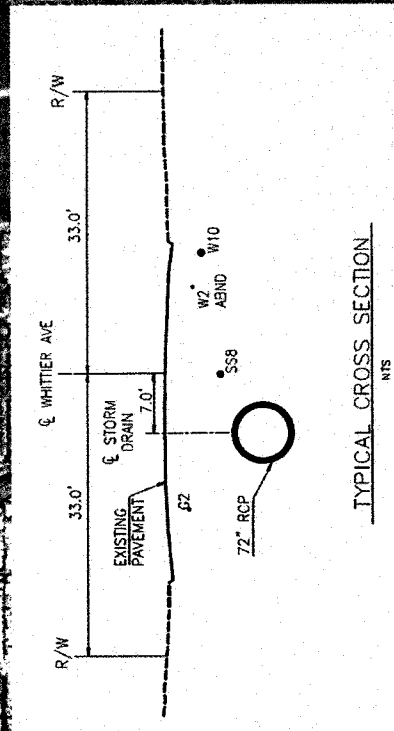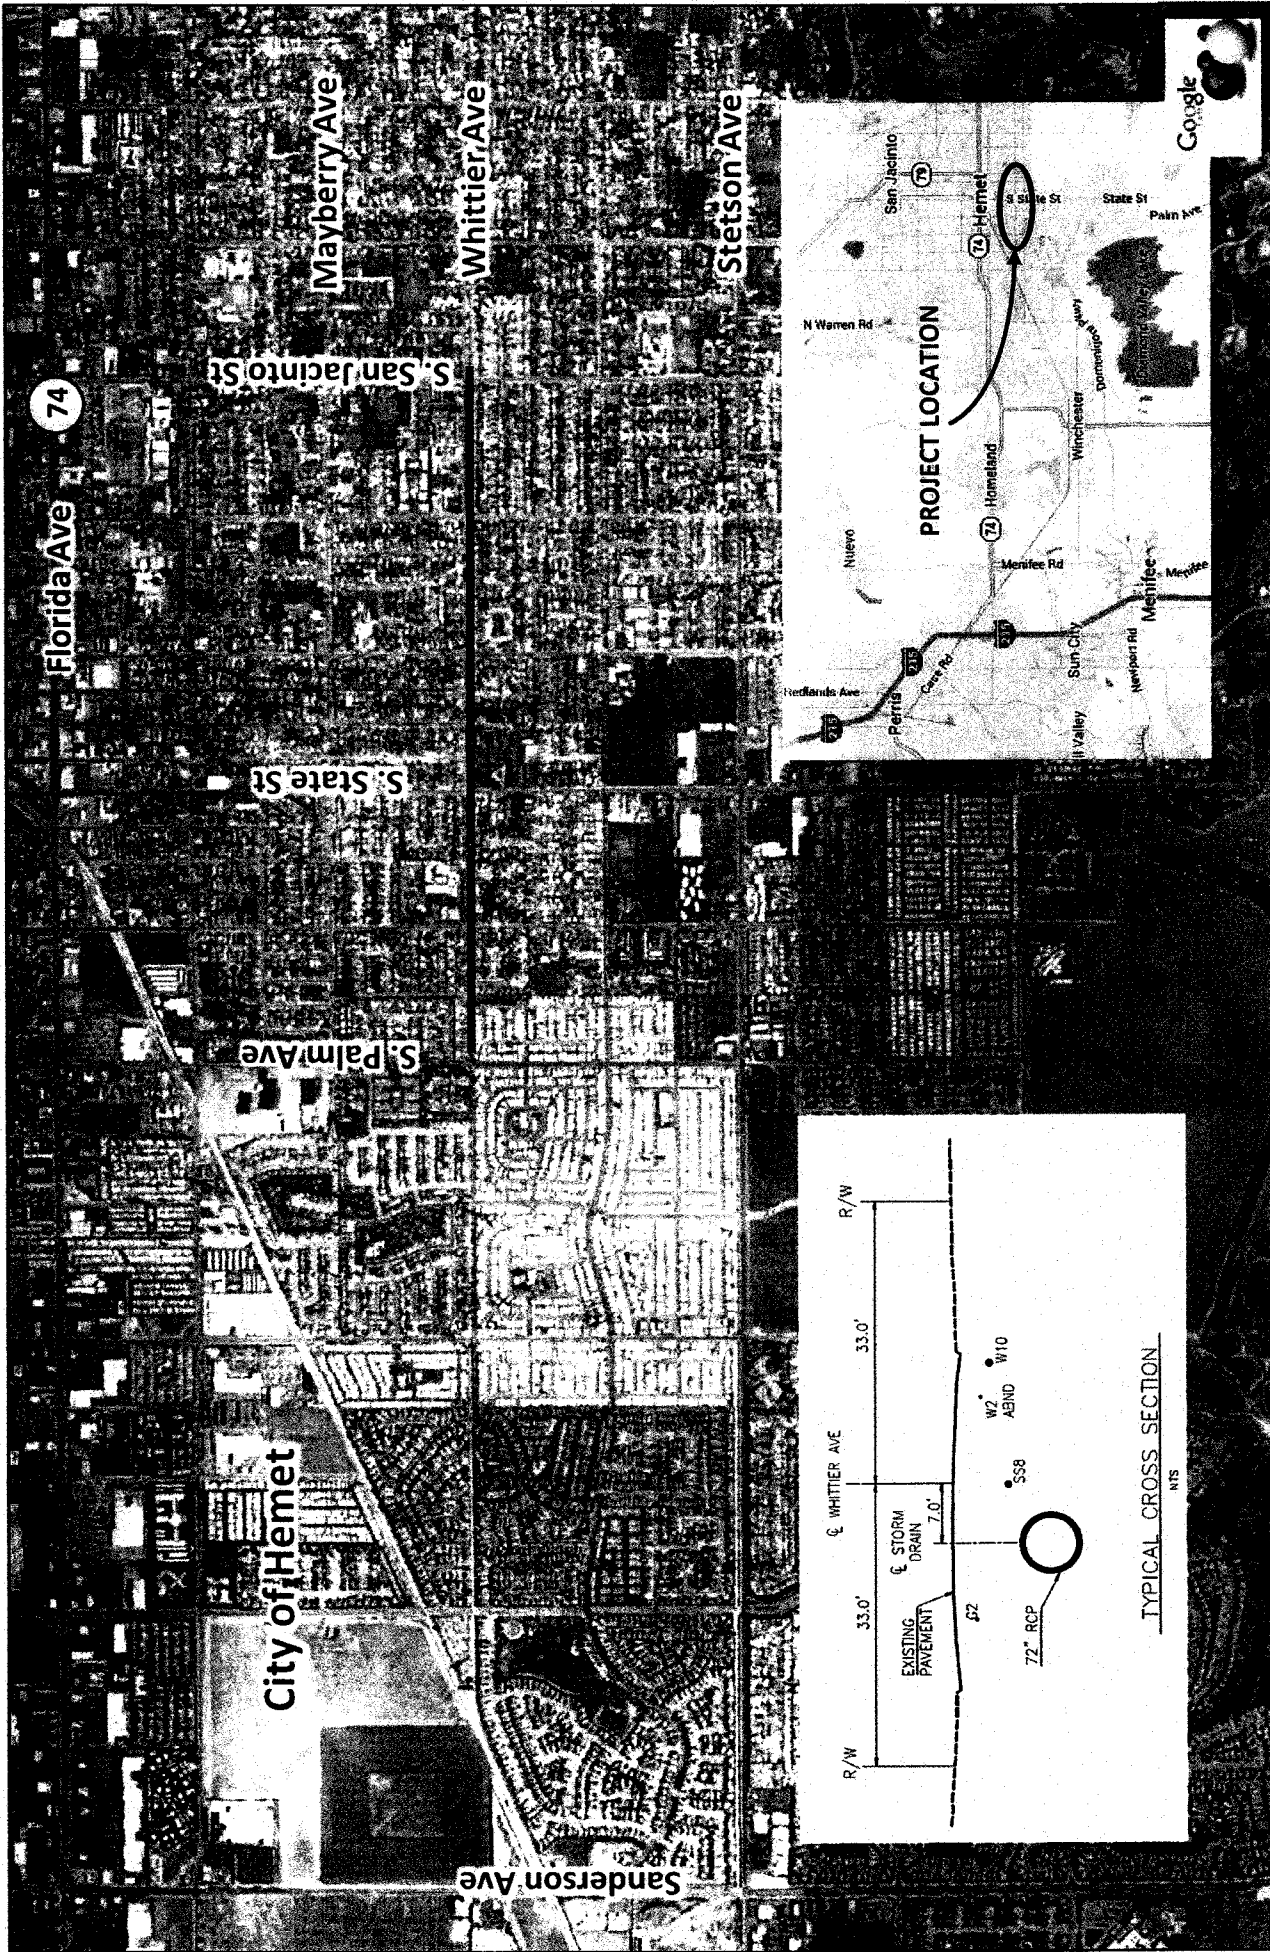

RIVERSIDE COUNTY FLOOD CONTROL AND WATER CONSERVATION DISTRICT

HEMET MDP LINE C, STAGE 4

PROJECT NO. 4-0-00212-04

SECTION 18 - PUBLIC HEARING MAP

Legend

— Proposed Project Alignment

June 2014

NTS



Hemet MDP Line C, Stage 4
Project No. 4-0-00212-04

Engineer's Statement

The proposed Hemet Master Drainage Plan (MDP) Line C, Stage 4 project is located in the city of Hemet and is generally bounded by Johnston Avenue to the south, Mayberry Avenue to the north, Palm Avenue to the west, and San Jacinto Street to the east. This project is an underground storm drain designed to provide 10-year flood protection to residents of the Hemet MDP Line C, Stage 4 watershed as master planned. This project consists of the installation of approximately 6,600 LF of 72-inch reinforced concrete pipe, catch basins, and relocation of approximately 1,350 LF of potable waterline necessary to accommodate storm drain construction. The general alignment of the project will begin approximately 120 LF east of the centerline intersection of Palm Avenue and Whittier Avenue in Hemet, at the upstream end of Hemet MDP Line C, Stage 3 (District Project No. 4-0-00212-03, Drawing No. 4-568). From here the alignment travels easterly for approximately 6,600 LF, generally parallel to the centerline of Whittier Avenue. The entirety of the project is proposed to be built within public street right-of-way and beneath existing paved streets. The cost of the proposed project is approximately \$4,227,000.