

SUBMITTAL TO THE BOARD OF SUPERVISORS
COUNTY OF RIVERSIDE, STATE OF CALIFORNIA



ITEM
3.39
(ID # 5388)

MEETING DATE:

Tuesday, December 5, 2017

FROM : TLMA-TRANSPORTATION:


SUBJECT: TRANSPORTATION AND LAND MANAGEMENT AGENCY/TRANSPORTATION:

Introduction of Ordinance No. 452.243 to Establish Speed Zones Enforceable by Radar Speed Detection Equipment in the Riverside, Lake Mathews, Highgrove, Temecula, French Valley, Thousand Palms, and Perris Areas. 1st, 2nd, 3rd, 4th, and 5th Districts; [\$2,500 - Total Cost]; Local Funds 100%

RECOMMENDED MOTION: That the Board of Supervisors:

1. Introduce and adopt, on successive meetings, Ordinance 452.243, Amending Ordinance No. 452 relating to prima facie speed limits to establish various speed zones in the above-referenced areas of Riverside County.

ACTION: Policy

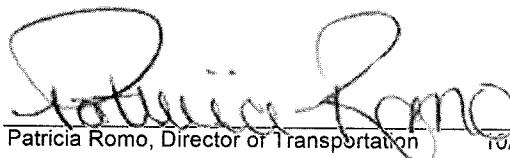


Patricia Romo, Director of Transportation 10/20/2017

MINUTES OF THE BOARD OF SUPERVISORS

On motion of Supervisor Ashley, seconded by Supervisor Perez and duly carried by unanimous vote, IT WAS ORDERED that the above matter is approved as recommended and that the above Ordinance is approved as introduced with a waiver of reading.

Ayes: Jeffries, Tavaglione, Washington, Perez and Ashley
Nays: None
Absent: None
Date: December 5, 2017
xc: Transp., Co.Co., COB

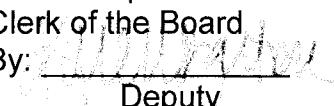Kecia Harper-Ihem
Clerk of the Board
By: 
Deputy

**SUBMITTAL TO THE BOARD OF SUPERVISORS COUNTY OF RIVERSIDE,
STATE OF CALIFORNIA**

FINANCIAL DATA	Current Fiscal Year:	Next Fiscal Year:	Total Cost:	Ongoing Cost
COST	\$ 2,500	\$ 0	\$ 2,500	\$ 0
NET COUNTY COST	\$ 0	\$ 0	\$ 0	\$ 0
SOURCE OF FUNDS: Gas Tax (100%). There are no General Funds used in this project.				Budget Adjustment: No
				For Fiscal Year: 17/18

C.E.O. RECOMMENDATION: Approve

BACKGROUND:

Summary

The County of Riverside Transportation Department (Transportation Department) staff has conducted Engineering and Traffic Surveys (E&TS) in accordance with the California Vehicle Code (CVC), Sections 627 and 40802, for various county-maintained roads in the Riverside, Lake Mathews, Highgrove, Temecula, French Valley, Thousand Palms, and Perris areas of Riverside County. (See attached Vicinity Maps)

Based upon the results of the E&TS for these roads, the radar-enforceable speed limits recommended by the Transportation Department are summarized in the attached tables and have been determined to be appropriate to facilitate the safe and orderly movement of vehicular traffic.

Transportation Department staff has contacted the Riverside, Temecula, San Gorgonio Pass, and Indio area offices of the California Highway Patrol (CHP) regarding the recommended speed zones.

Impact on Residents and Businesses

The establishing and posting of appropriate speed limits promote safe and orderly movements of vehicular traffic and enable the CHP to use radar equipment to enforce the posted speed limits. Since the recommended speed limits were determined based on actual speed surveys, the majority of the motorists are already driving at or below the recommended speed limits. Posted speed limits also guide motorists to drive at a reasonable speed in unfamiliar locations.

SUPPLEMENTAL:

Additional Fiscal Information

The cost for establishing the recommended speed limits is primarily for the installation of speed limit signs, which estimated at approximately \$2,500. There are no General Funds used in this project.

Contract History and Price Reasonableness

N/A

**SUBMITTAL TO THE BOARD OF SUPERVISORS COUNTY OF RIVERSIDE,
STATE OF CALIFORNIA**

ATTACHMENTS:

Vicinity Maps

List of Speed Zones

Ordinance No. 452.243

Speed Zone Diagrams

Melissa Noone
Melissa Noone, Associate Management Analyst

11/27/2017

Gregory F. Priapios
Gregory F. Priapios, Director County Counsel

10/30/2017

1 ORDINANCE NO. 452.243

2 AN ORDINANCE OF THE COUNTY OF RIVERSIDE

3 AMENDING ORDINANCE NO. 452

4 RELATING TO PRIMA FACIE SPEED LIMITS

5 The Board of Supervisors of the County of Riverside ordains as follows:

6 Section 1. Section 2.3 of Ordinance No. 452, entitled "Thirty-five miles per hour," is
7 hereby amended to add new subsection 134 to read as follows:

8 "134. On Citrus Street from Northgate Street to a point 800 feet west of
9 Northgate Street, a total distance of approximately 0.15 miles, in the
10 Highgrove area."

11 Section 2. Section 2.4 of Ordinance No. 452, entitled "Forty miles per hour," is hereby
12 amended to add new subsection 152 to read as follows:

13 "152. On Morgan Hill Drive between El Chimisal Road and a point 260 feet
14 north of Coppola Street, a total distance of approximately 1.50 miles,
15 in the Temecula area."

16 Section 3. Section 2.5 of Ordinance No. 452, entitled "Forty-five miles per hour," is
17 hereby amended to add new subsections 174, 175, 176, 177, and 178 to read as follows:

18 "174. On Barton Street between Nandina Avenue and Mariposa Avenue,
19 a total distance of approximately 0.50 miles, in the Riverside area.

20 175. On Pourroy Road between Murrieta Hot Springs Road and Auld
21 Road, a total distance of approximately 2.20 miles, in the French
22 Valley area.

23 176. On Ramon Road between Desert Moon Drive and a point 1,900 feet
24 west of Varner Road, a total distance of approximately 1.55 miles,
25 in the Thousand Palms area.

26 177. On Dunlap Drive between Nuevo Road and Orange Avenue, a total
27 distance of approximately 1.0 mile, in the Perris area.

28 178. On Citrus Heights Drive between McAllister Street and a point

1 2,450 feet north of McAllister Street, a total distance of
2 approximately 0.43 miles, in the Riverside area.”

3 Section 4. Section 2.6 of Ordinance No. 452, entitled “Fifty miles per hour,” is hereby
4 amended to add new subsection 90 to read as follows:

5 “90. On Washington Street between Harley John Road and Mariposa
6 Avenue, a total distance of approximately 1.50 miles, in the Lake
7 Mathews area.”

8 Section 5. Subsection 115 of Section 2.4 of Ordinance 452 adopted on October 05,
9 2010, pursuant to Ordinance No. 452.228, is repealed in its entirety. Subsection 115 of Section 2.4
10 established a forty miles per hour speed limit on Morgan Hill Drive between El Chimisal Road and Villa
11 Helena Street.

12 Section 6. Subsection 123 of Section 2.4 of Ordinance 452 adopted on May 03, 2011,
13 pursuant to Ordinance No. 452.229, is repealed in its entirety. Subsection 123 of Section 2.4 established a
14 forty miles per hour speed limit on Morgan Hill Drive between El Chimisal Road and Villa Helena Street.

15 Section 7. Subsection 138 of Section 2.4 of Ordinance 452 adopted on August 20, 2013,
16 pursuant to Ordinance No. 452.234, is repealed in its entirety. Subsection 138 of Section 2.4 established a
17 forty miles per hour speed limit on Morgan Hill Drive between Villa Helena Street and 260 feet north of
18 Coppola Street.

19 Section 8. Subsection 95 of Section 2.5 of Ordinance 452 adopted on May 11,
20 2004, pursuant to Ordinance No. 452.218, is repealed in its entirety. Subsection 95 of Section 2.5
21 established a forty-five miles per hour speed limit on Ramon Road between Bob Hope Drive and
22 Monterey Avenue.

23 Section 9. Subsection 105 of Section 2.5 of Ordinance 452 adopted on March 29, 2005,
24 pursuant to Ordinance No. 452.220, is repealed in its entirety. Subsection 105 of Section 2.5 established a
25 forty-five miles per hour speed limit on Ramon Road between Monterey Avenue and Desert Moon Drive.

26 Section 10. Subsection 104 of Section 2.5 of Ordinance 452 adopted on March 29, 2005,
27 pursuant to Ordinance No. 452.220, is repealed in its entirety. Subsection 104 of Section 2.5 established a
28 forty-five miles per hour speed limit on Pourroy Road between Murrieta Hot Springs Road and Serrento

1 Drive.

2 Section 11. Subsection 39 of Section 2.6 of Ordinance 452 adopted on May 11, 2004,
3 pursuant to Ordinance No. 452.218, is repealed in its entirety. Subsection 39 of Section 2.6 established a
4 fifty miles per hour speed limit on Washington Street between Harley John Road and Markham Street.

5 Section 12. Subsection 44 of Section 2.6 of Ordinance 452 adopted on March 29, 2005,
6 pursuant to Ordinance No. 452.220, is repealed in its entirety. Subsection 44 of Section 2.6 established a
7 fifty miles per hour speed limit on Washington Street between Markham Street and Mariposa Avenue.

8 Section 13. Subsection 46 of Section 2.6 of Ordinance 452 adopted on March 29, 2005,
9 pursuant to Ordinance No. 452.220, is repealed in its entirety. Subsection 46 of Section 2.6 established a
10 fifty miles per hour speed limit on Pourroy Road between Serrento Drive and Auld Road.

11 Section 14. Subsection 13 of Section 2.7 of Ordinance 452 adopted on May 11, 2004,
12 pursuant to Ordinance No. 452.218, is repealed in its entirety. Subsection 13 of Section 2.7 established a
13 fifty-five miles per hour speed limit on Ramon Road between Los Alamos Road and Bod Hope Drive.

14 Section 15. This ordinance shall take effect 30 days after its adoption.

15
16 BOARD OF SUPERVISORS OF THE COUNTY
17 OF RIVERSIDE, STATE OF CALIFORNIA

18 BY:

19 _____
20 SUPERVISOR JOHN F. TAVAGLIONE, Chairman

21 ATTEST:

22 KECIA HARPER-IHEM, Clerk of the Board

23 By: _____

24 Deputy

25 APPROVED AS TO FORM:

26 GREGORY P. PRIAMOS, County Counsel

27

28

1 By:


2 Deputy

3 LTT:sa

4 Y:\Traffic\Ord 452 Speed Zones\Ord. 452.243\Ord. 452.243.Docx

5

6

7

8

9

10

11

12

13

14

15

16

17

18

19

20

21

22

23

24

25

26

27


28

LEGEND:

- CITY LIMITS
- RADAR ZONE
- - - SURVEY STATION
- OTHER STREET OR ROAD

BARTON STREET

(#1700)

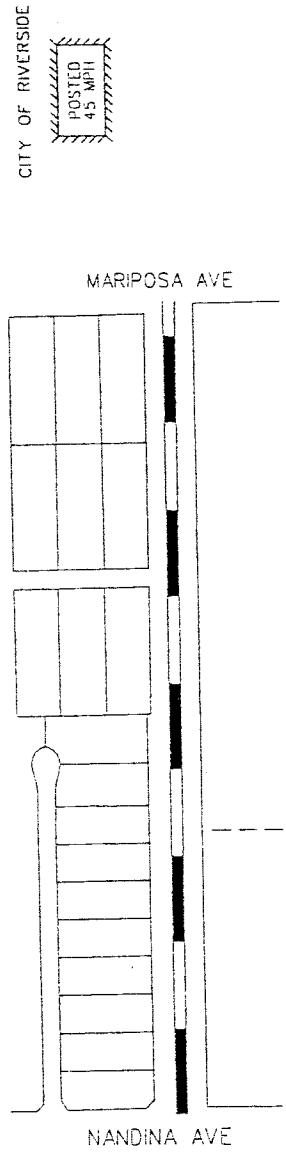

NO SCALE



RECOMMENDED SPEED LIMIT	45 MPH	APPROVED BY:	COUNTY OF RIVERSIDE TRANSPORTATION DEPARTMENT TRAFFIC ENGINEERING SECTION
PREVAILING SPEED (85%)	48 MPH	DATE:	5/23/2017
VEHICLES IN 24 HR (2 WAY)	6865	NAME:	LAWRENCE T. TAI, P.E.
SEGMENT LENGTH	0.50 MILE	TITLE:	COUNTY TRAFFIC ENGINEER
ALL ACCIDENTS IN 2 YRS.	0	COMPANY:	BARTON DCN
ACCIDENT RATE $\frac{\#}{MILE}$	0.00 ACC/MVM		
EXISTING SPEED LIMIT	NOT POSTED		
STAR RATE: $\frac{ACCIDENT \times 1000}{VEH \times .565 \times 2 \times MILE}$			
COUNTY AREA:	RIVERSIDE	MAP DATE:	MAY 22, 2017
COUNTY MAP PAGE:	55	DRAWN BY:	J VALADEZ
SUPERVISOR DISTRICT:	1/1	CAD FILE:	

COUNTY OF RIVERSIDE AT BARTON STREET	ENGINEERING AND TRAFFIC SURVEY	PAGE 10 OF 1
SURVEY DATE: MAY 15, 2017	APPROVED BY: <i>Lawrence T. Tai, P.E.</i>	
MAP DATE: MAY 22, 2017	DATE: 5/23/2017	
DRAWN BY: J VALADEZ	NAME:	
CAD FILE: BARTON DCN	COMPANY:	

LEGEND:

CITY LIMITS



RADAR ZONE

SURVEY STATION

OTHER STREET OR ROAD

CITRUS STREET

(# 1704)

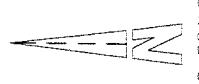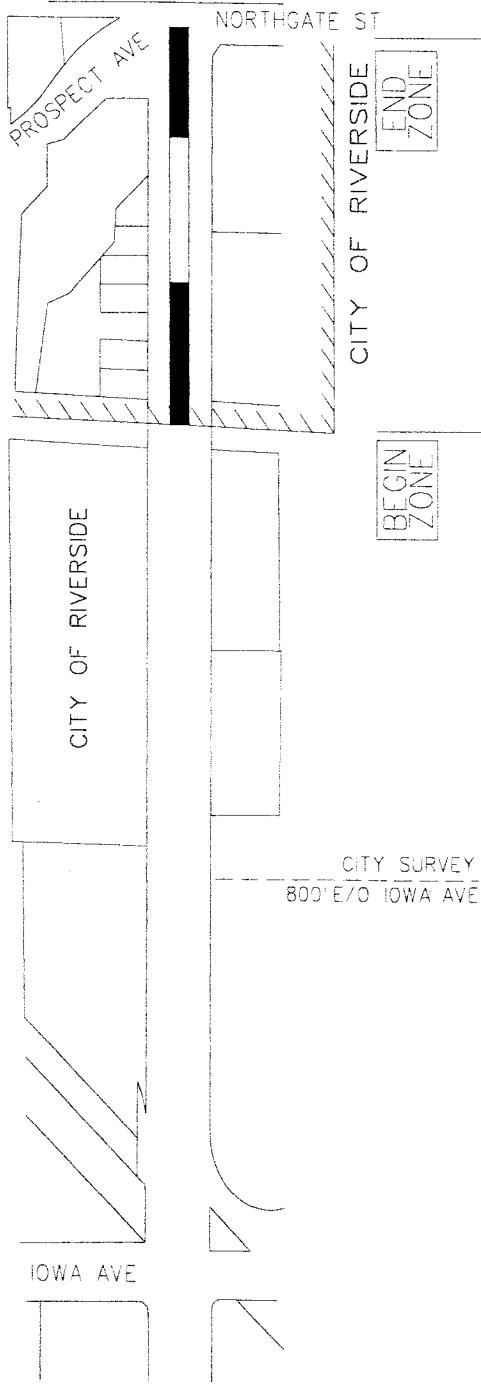

NO SCALE


RECOMMENDED SPEED LIMIT	35 MPH (RECOMMENDED BY CITY)	35 MPH (CITY DATA)
PREVAILING SPEED (85%)	40 MPH (CITY DATA)	40 MPH (CITY DATA)
VEHICLES IN 24 HR (2 WAY)	N/A	N/A
SEGMENT LENGTH	0.33 MILE	0.15 MILE
ALL ACCIDENTS IN 2 YRS.	N/A	0
ACCIDENT RATE ☆	N/A	0.00 ACC/MVM
EXISTING SPEED LIMIT	NOT POSTED	NOT POSTED
☆ RATE: ACCIDENT x 1000 000 VEH x 365 x 2 x MILE	SURVEY DATE: AUG 03, 2017 MAP DATE: AUG 09, 2017 DRAWN BY: J VALADEZ CAD FILE: CITRUS ST.SHT	APPROVED BY: CITY OF RIVERSIDE TRANSPORTATION DEPARTMENT TRAFFIC ENGINEERING SECTION DATE: 8/24/2017 LAWRENCE T. TAI, P.E. COUNTY TRAFFIC ENGINEER CITRUS ST
COUNTY AREA: HIGHGROVE	COUNTY MAP PAGE: 44A, 44B	PAGE 1 OF 1
SUPERVISOR DISTRICT:		

LEGEND:

- CITY LIMITS
- RADAR ZONE
- SURVEY STATION
- OTHER STREET OR ROAD

CITRUS HEIGHTS DRIVE

(#1703)

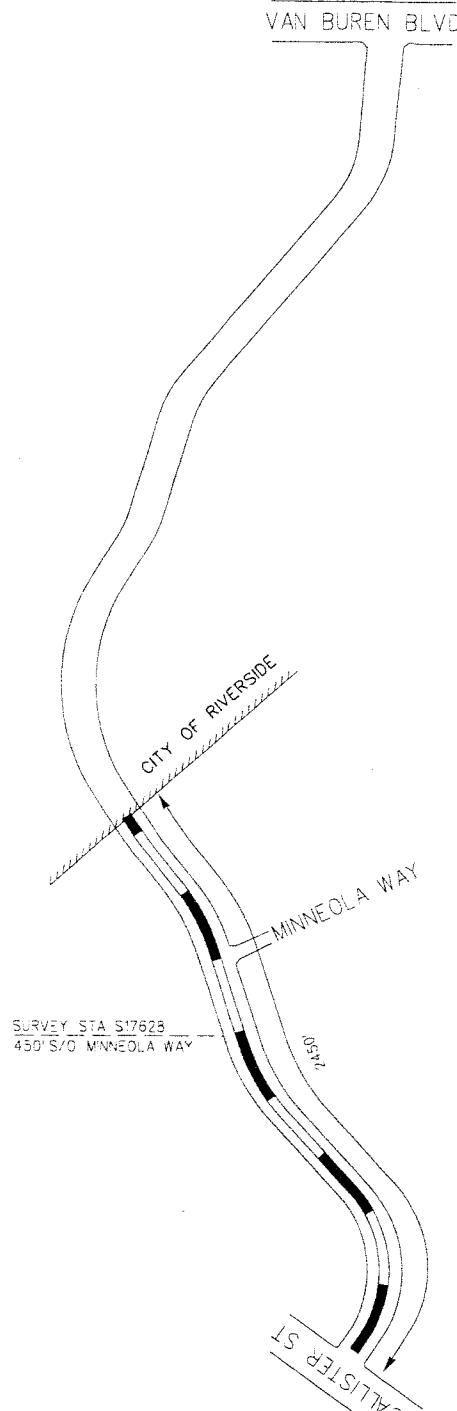

NO SCALE


CITY OF RIVERSIDE	
RECOMMENDED SPEED LIMIT	45 MPH
PREVAILING SPEED (85%)	48.6 MPH
VEHICLES IN 24 HR (2 WAY)	1860
SEGMENT LENGTH	0.43 MILE
ALL ACCIDENTS IN 2 YRS.	0
ACCIDENT RATE \star	0.00 ACC/MVM
EXISTING SPEED LIMIT	NOT POSTED
STAR RATE = $\frac{\text{ACCIDENT} \times 1000}{\text{VEH} \times 365 \times 2 \times \text{MILE}}$	APPROVED BY:  DATE: AUG 21, 2017
COUNTY AREA:	RIVERSIDE SURVEY DATE: JUL 03, 2017
COUNTY MAP PAGE:	26 DRAWN BY: J VALADEZ
SUPERVISOR DISTRICT:	1/1 CAD FILE: CITRUS HEIGHTS.DGN
CITY OF RIVERSIDE	
TRANSPORTATION DEPARTMENT	
TRAFFIC ENGINEERING SECTION	
ENGINEERING AND TRAFFIC SURVEY	
AT	
DATE: 8/24/2017	
LAWRENCE T. TATE, P.E.	
COUNTY TRAFFIC ENGINEER	
PAGE	
1 OF 1	

LEGEND:

- ~~~~~ CITY LIMITS
- RADAR ZONE
- - - - - SURVEY STATION
- OTHER STREET OR ROAD

DUNLAP DRIVE

(*1702)

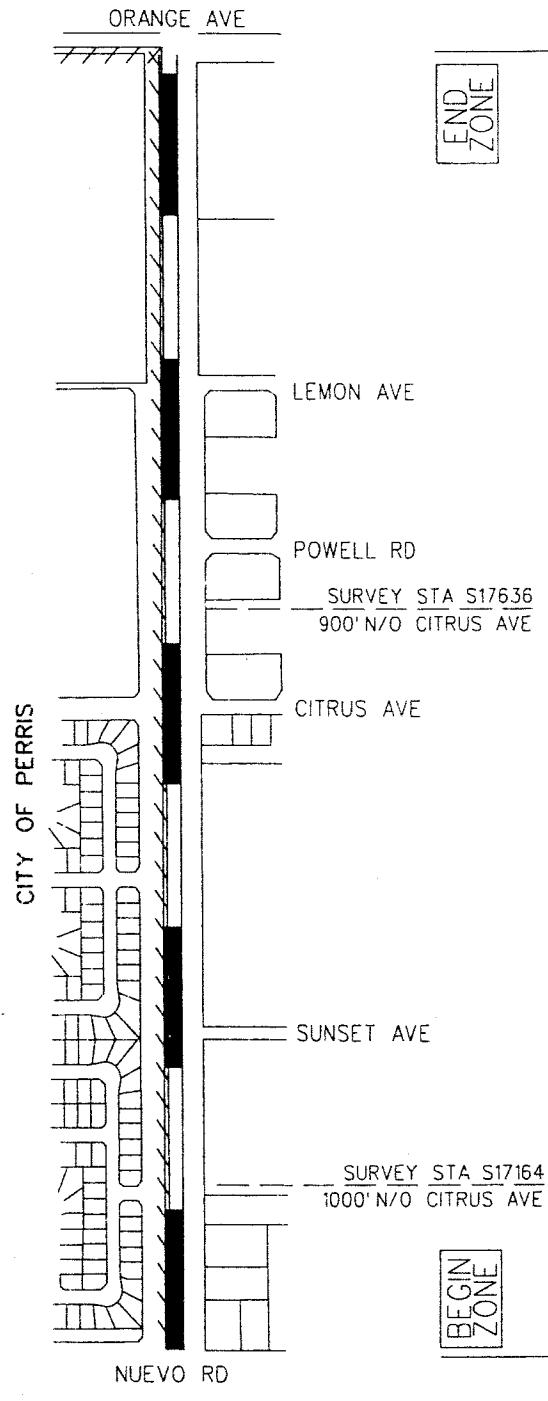

RESIDENTIAL AREA - SIDEWALKS - DIRT SHOULDERS - VARYING ROADWAY WIDTHS - HIDDEN DRIVEWAYS - REDUCE TO 45 MPH.

RECOMMENDED SPEED LIMIT	51.7 MPH (AVG OF TWO SIMILAR STA OF 53 & 50.4 MPH)
PREVAILING SPEED (85%)	45 MPH
VEHICLES IN 24 HR (2 WAY)	3500
SEGMENT LENGTH	1.00 MILE
ALL ACCIDENTS IN 2 YRS.	3
ACCIDENT RATE *	1.17 ACC/MVM
EXISTING SPEED LIMIT	NOT POSTED

STAR RATE • ACCIDENT x 1000 000 VEH x 365 x 2 x MILE	SURVEY DATE: MAY 25, 2017	APPROVED BY: <i>Lawrence T. Tai, P.E.</i>
COUNTY AREA: PERRIS	MAP DATE: JUN 20, 2017	TRANSPORTATION DEPARTMENT TRAFFIC ENGINEERING SECTION
COUNTY MAP PAGE: 62	DRAWN BY: J VALADEZ	ENGINEERING AND TRAFFIC SURVEY AT: <i>110-17</i>
SUPERVISOR DISTRICT:	CAD FILE: DUNLAP DR.DGN	LAWRENCE T. TAI, P.E. COUNTY TRAFFIC ENGINEER


COUNTY MAP PAGE:	SURVEY DATE: MAY 25, 2017	APPROVED BY: <i>Lawrence T. Tai, P.E.</i>	COUNTY OF RIVERSIDE TRANSPORTATION DEPARTMENT TRAFFIC ENGINEERING SECTION
SUPERVISOR DISTRICT:	MAP DATE: JUN 20, 2017	DATE: <i>110-17</i>	ENGINEERING AND TRAFFIC SURVEY AT: <i>110-17</i>
	CAD FILE: DUNLAP DR.DGN	LAWRENCE T. TAI, P.E. COUNTY TRAFFIC ENGINEER	DUNLAP DRIVE

PAGE
1 OF 1

MORGAN HILL DRIVE

(#1466)

LEGEND:

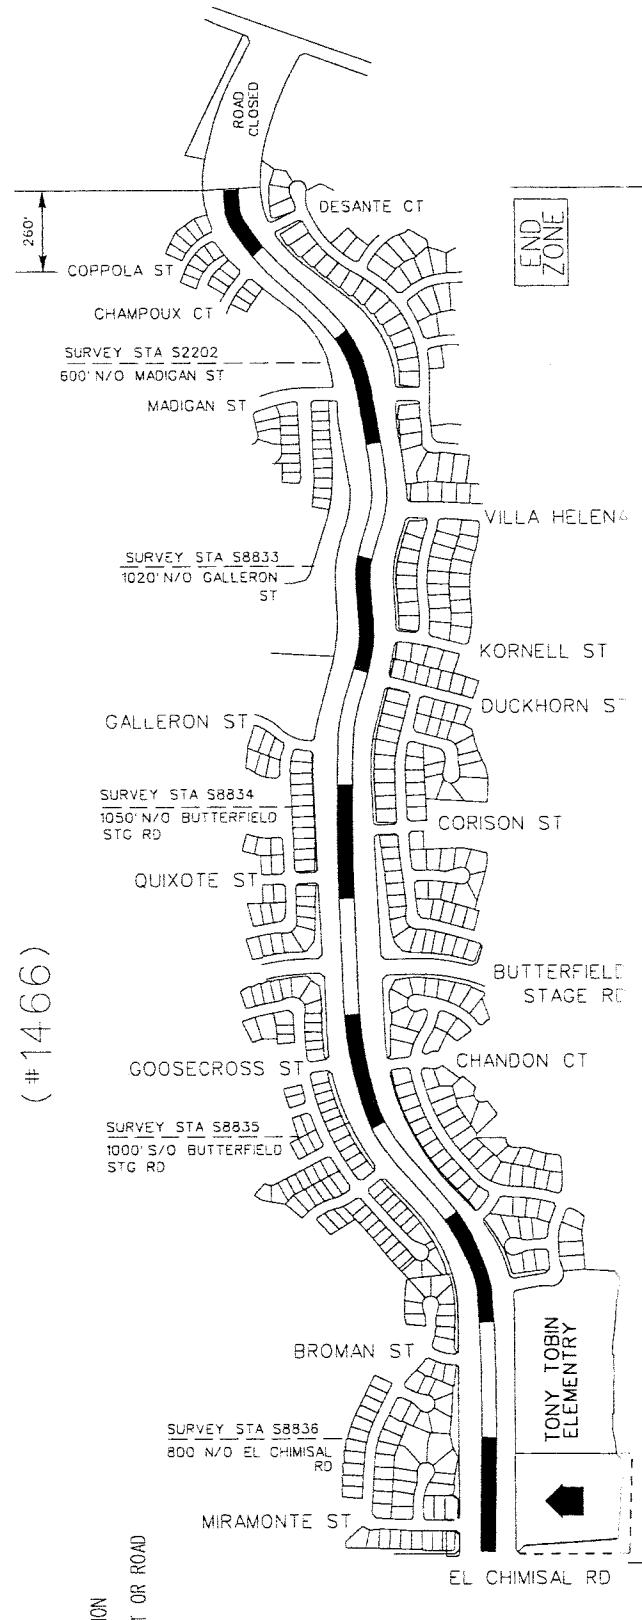

NO SCALE

RECOMMENDED SPEED LIMIT	40 MPH
85th/TILE SPEED	39.4 MPH (Average of five similar stations of 38, 40, 40, 42 & 37 MPH)
VEHICLES IN 24 HR (2 WAY)	2,600
SEGMENT LENGTH	1.5 MILE
ALL ACCIDENTS IN 2 YRS.	0
ACCIDENT RATE *	0 ACC/MVM
EXISTING SPEED LIMIT	40 MPH (Ord. 452.228 Sec. 2.4 No. 115) (Ord. 452.234 Sec. 2.4 No. 138)
★ RATE. NO. OF ACCIDENT X 1,000,000 VEH X 365 X 2 X MILE	SURVEY DATE: NOVEMBER 9, 2016 APPROVED BY: J. Valdez
COUNTY AREA: TEMECULA	MAP DATE: MARCH 28, 2017
COUNTY MAP: 135C, 133F DRAWN BY: J VALDEZ	ENGINEERING AND TRAFFIC SURVEY AT DATE: 4/19/2017
SUPERVISOR DISTRICT: 3/3 CAD FILE: MORGANHILL.DGN	PAGE MORGAN HILL DRIVE 1 OF 1



COUNTY OF RIVERSIDE
TRANSPORTATION DEPARTMENT
TRAFFIC ENGINEERING DIVISION

ENGINEERING AND TRAFFIC SURVEY

AT

PAGE

MORGAN HILL DRIVE

DATE: 4/19/2017


LAWRENCE T. TAI, P.E.

COUNTY TRAFFIC ENGINEER

POURROY ROAD

(#1396)

LEGEND:

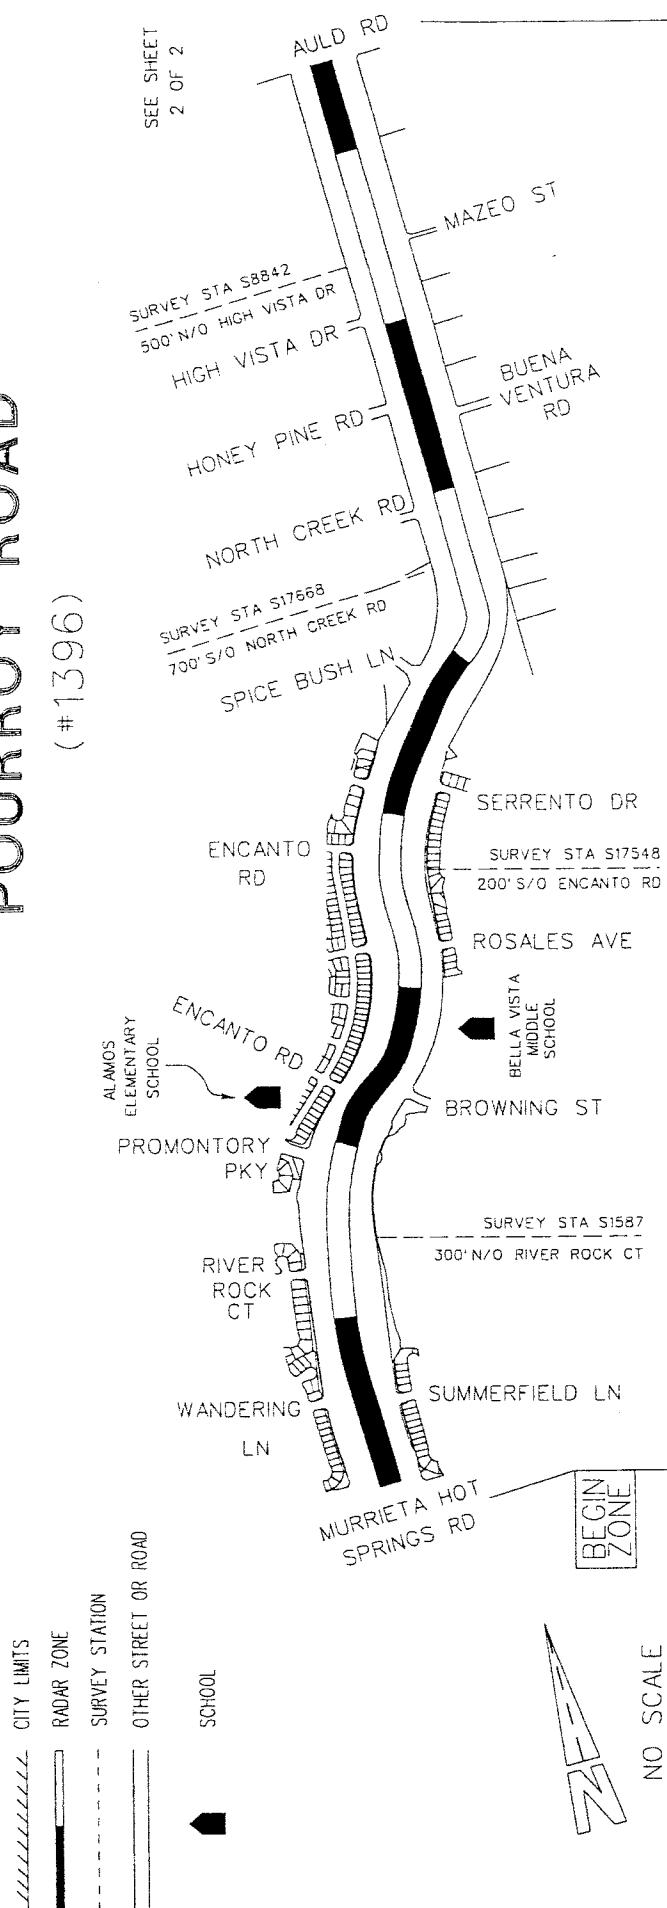

SEE SHEET
2 OF 2

HORIZONTAL ALIGNMENT, SCHOOL ZONES, MULTIPLE TURNING, MOVEMENTS, REDUCE SPEED LIMIT TO 45 MPH

RECOMMENDED SPEED LIMIT 51.95 MPH (AVG OF FOUR SIMILAR STA OF 53 & 52 & 49.8 & 53 MPH)

PREVAILING SPEED (85%): 45 MPH

VEHICLES IN 24 HR (2 WAY) 22,500

SEGMENT LENGTH 2.2 MILE

ALL ACCIDENTS IN 2 YRS. 17


ACCIDENT RATE \star 0.47 ACC/MVM

EXISTING SPEED LIMIT 45 MPH (Ord. 452.220 Sec. 2.5 No. 104) 50 MPH (Ord. 452.220 Sec. 2.6 No. 46)

\star RATE: ACCIDENT \times 1000,000
VEH \times 365 \times 2 \times MILE

COUNTY AREA: FRENCH VALLEY	SURVEY DATE: MAY 16, 2017	APPROVED BY: <i>Lawrence T. Tai</i>
COUNTY MAP PAGE: 124C, 125D	MAP DATE: JUN 19, 2017	DATE: 7/10/2017
SUPERVISOR DISTRICT: 3/3	DRAWN BY: J. VALADEZ	ENGINEERING AND TRAFFIC SURVEY AT
	CAD FILE: POURROY.DGN	POURROY ROAD

COUNTY OF RIVERSIDE TRANSPORTATION DEPARTMENT TRAFFIC ENGINEERING DIVISION	PAGE
LAWRENCE T. TAI, P.E.	1 OF 2
COUNTY TRAFFIC ENGINEER	

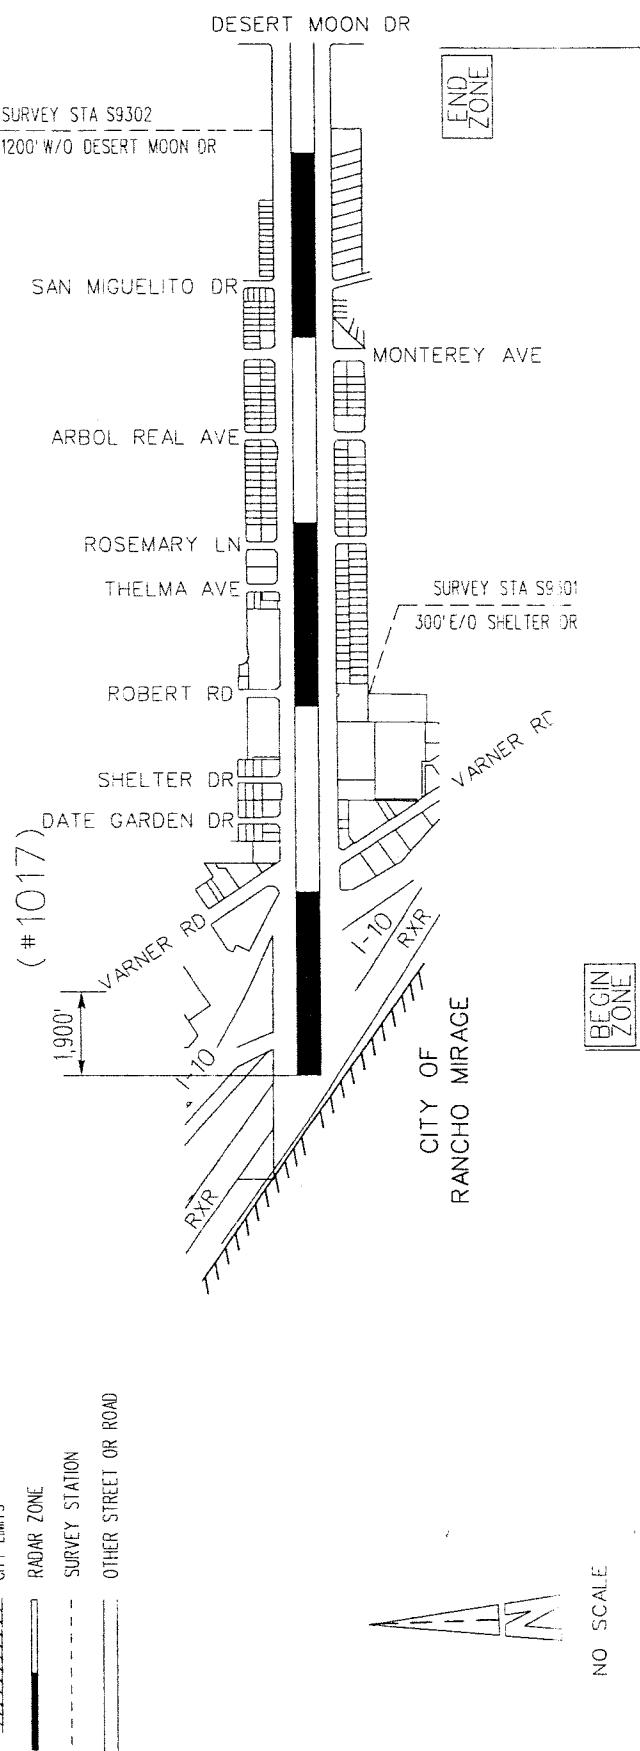LEGEND:**RAMON ROAD**


NO SCALE

RECOMMENDED SPEED LIMIT	45 MPH	
PREVAILING SPEED (85%)	50 MPH	(AVERAGE OF TWO SIMILAR SEGMENTS OF 46.0 & 54.0 MPH)
VEHICLES IN 24 HR (2 WAY)	11,800	
SEGMENT LENGTH	1.55 MILE	
ALL ACCIDENTS IN 2 YRS.	22	
ACCIDENT RATE ☆	1.65 ACC/MVM	
EXISTING SPEED LIMIT	45 MPH (Ord. 452.218 Sec. 2.5 No. 95)	45 MPH

(Ord. 452.220 Sec. 2.5 No. 105)


SURVEY DATE: NOV 01, 2016	APPROVED BY: <i>Lawrence T. Tait, P.E.</i>	COUNTY OF RIVERSIDE TRANSPORTATION DEPARTMENT TRAFFIC ENGINEERING DIVISION
MAP DATE: MAR 28, 2017	DATE: <i>2/19/2017</i>	ENGINEERING AND TRAFFIC SURVEY A'
THOUSAND PALMS	DRAWN BY: J. VALADEZ	PAGE
186, 183A	DATE:	1 of 1
COUNTY MAP:	LAWRENCE T. TAI, P.E.	
SUPERVISOR DISTRICT:	RAMON DGN	RAMON ROAD
4/4 CAD FILE:		

LEGEND:

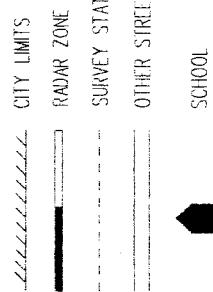

WASHINGTON STREET

(#1228)

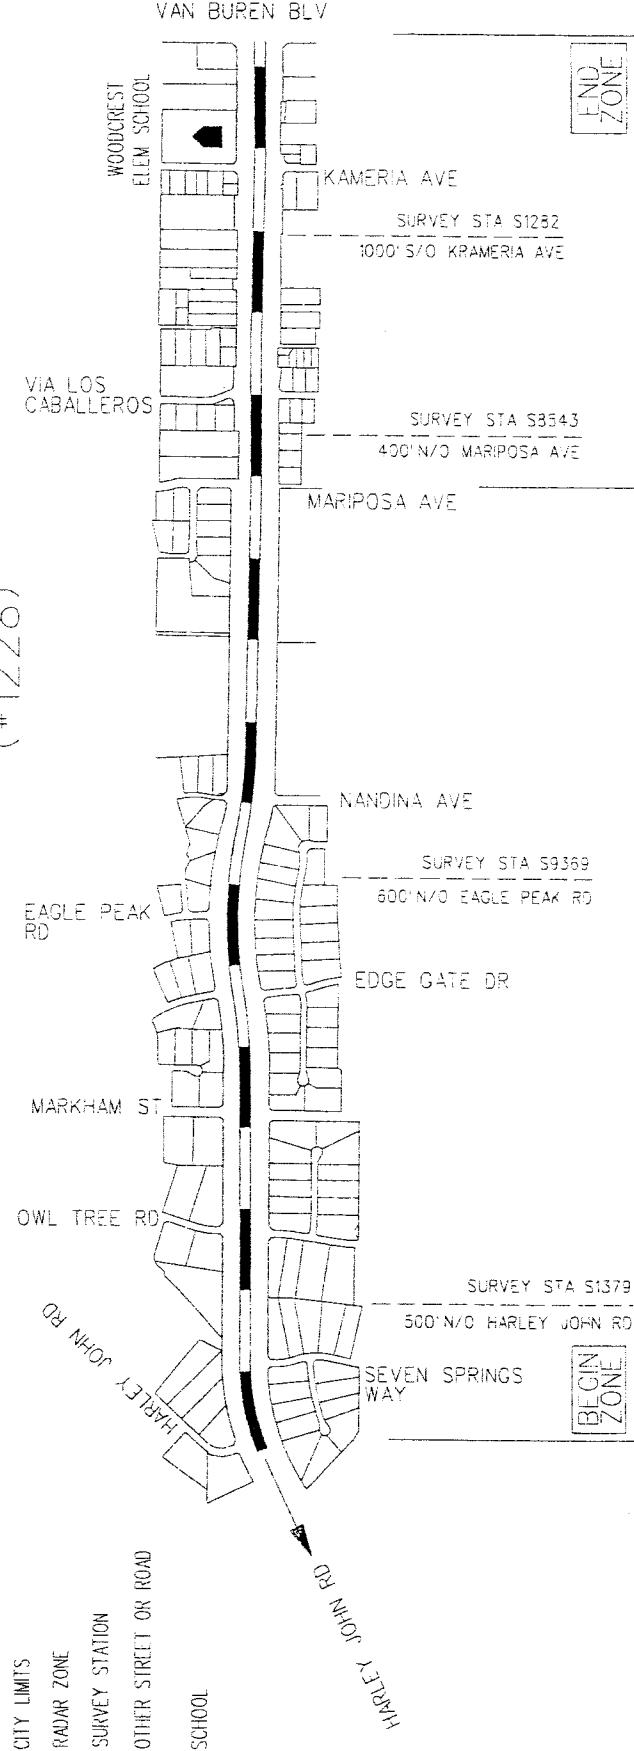

NO SCALE

RECOMMENDED SPEED LIMIT

PREVAILING SPEED (85%):

VEHICLES IN 24 HR (2 WAY)

SEGMENT LENGTH

ALL ACCIDENTS IN 2 YRS.

ACCIDENT RATE ☆

EXISTING SPEED LIMIT

ACCIDENT RATE: 1/1000, 000
☆ RATE: VEH x 365 x 2 x MILE

SURVEY DATE: OCT 26, 2016 APPROVED BY:

COUNTY AREA: LAKE MATHEWS MAP DATE: MAR 31, 2017

COUNTY MAP PAGE: 27, 28, 57A DRAWN BY: J VALADEZ


SUPERVISOR DISTRICT: 1/1 CAD FILE: WASHINGTON.DGN

DATE: 2/19/2017 LAWRENCE T. TAI, P.E.

COUNTY TRAFFIC ENGINEER


COUNTY OF RIVERSIDE			TRANSPORTATION DEPARTMENT	TRAFFIC ENGINEERING DIVISION	PAGE
ACCIDENT RATE:	NO. 39				1 OF 1
SURVEY DATE:	OCT 26, 2016				
MAP DATE:	MAR 31, 2017				
DRAWN BY:	J VALADEZ				
CAD FILE:	WASHINGTON.DGN				

ORDINANCE 452.243 DISTRICT 1 SPEED ZONE VICINITY MAP

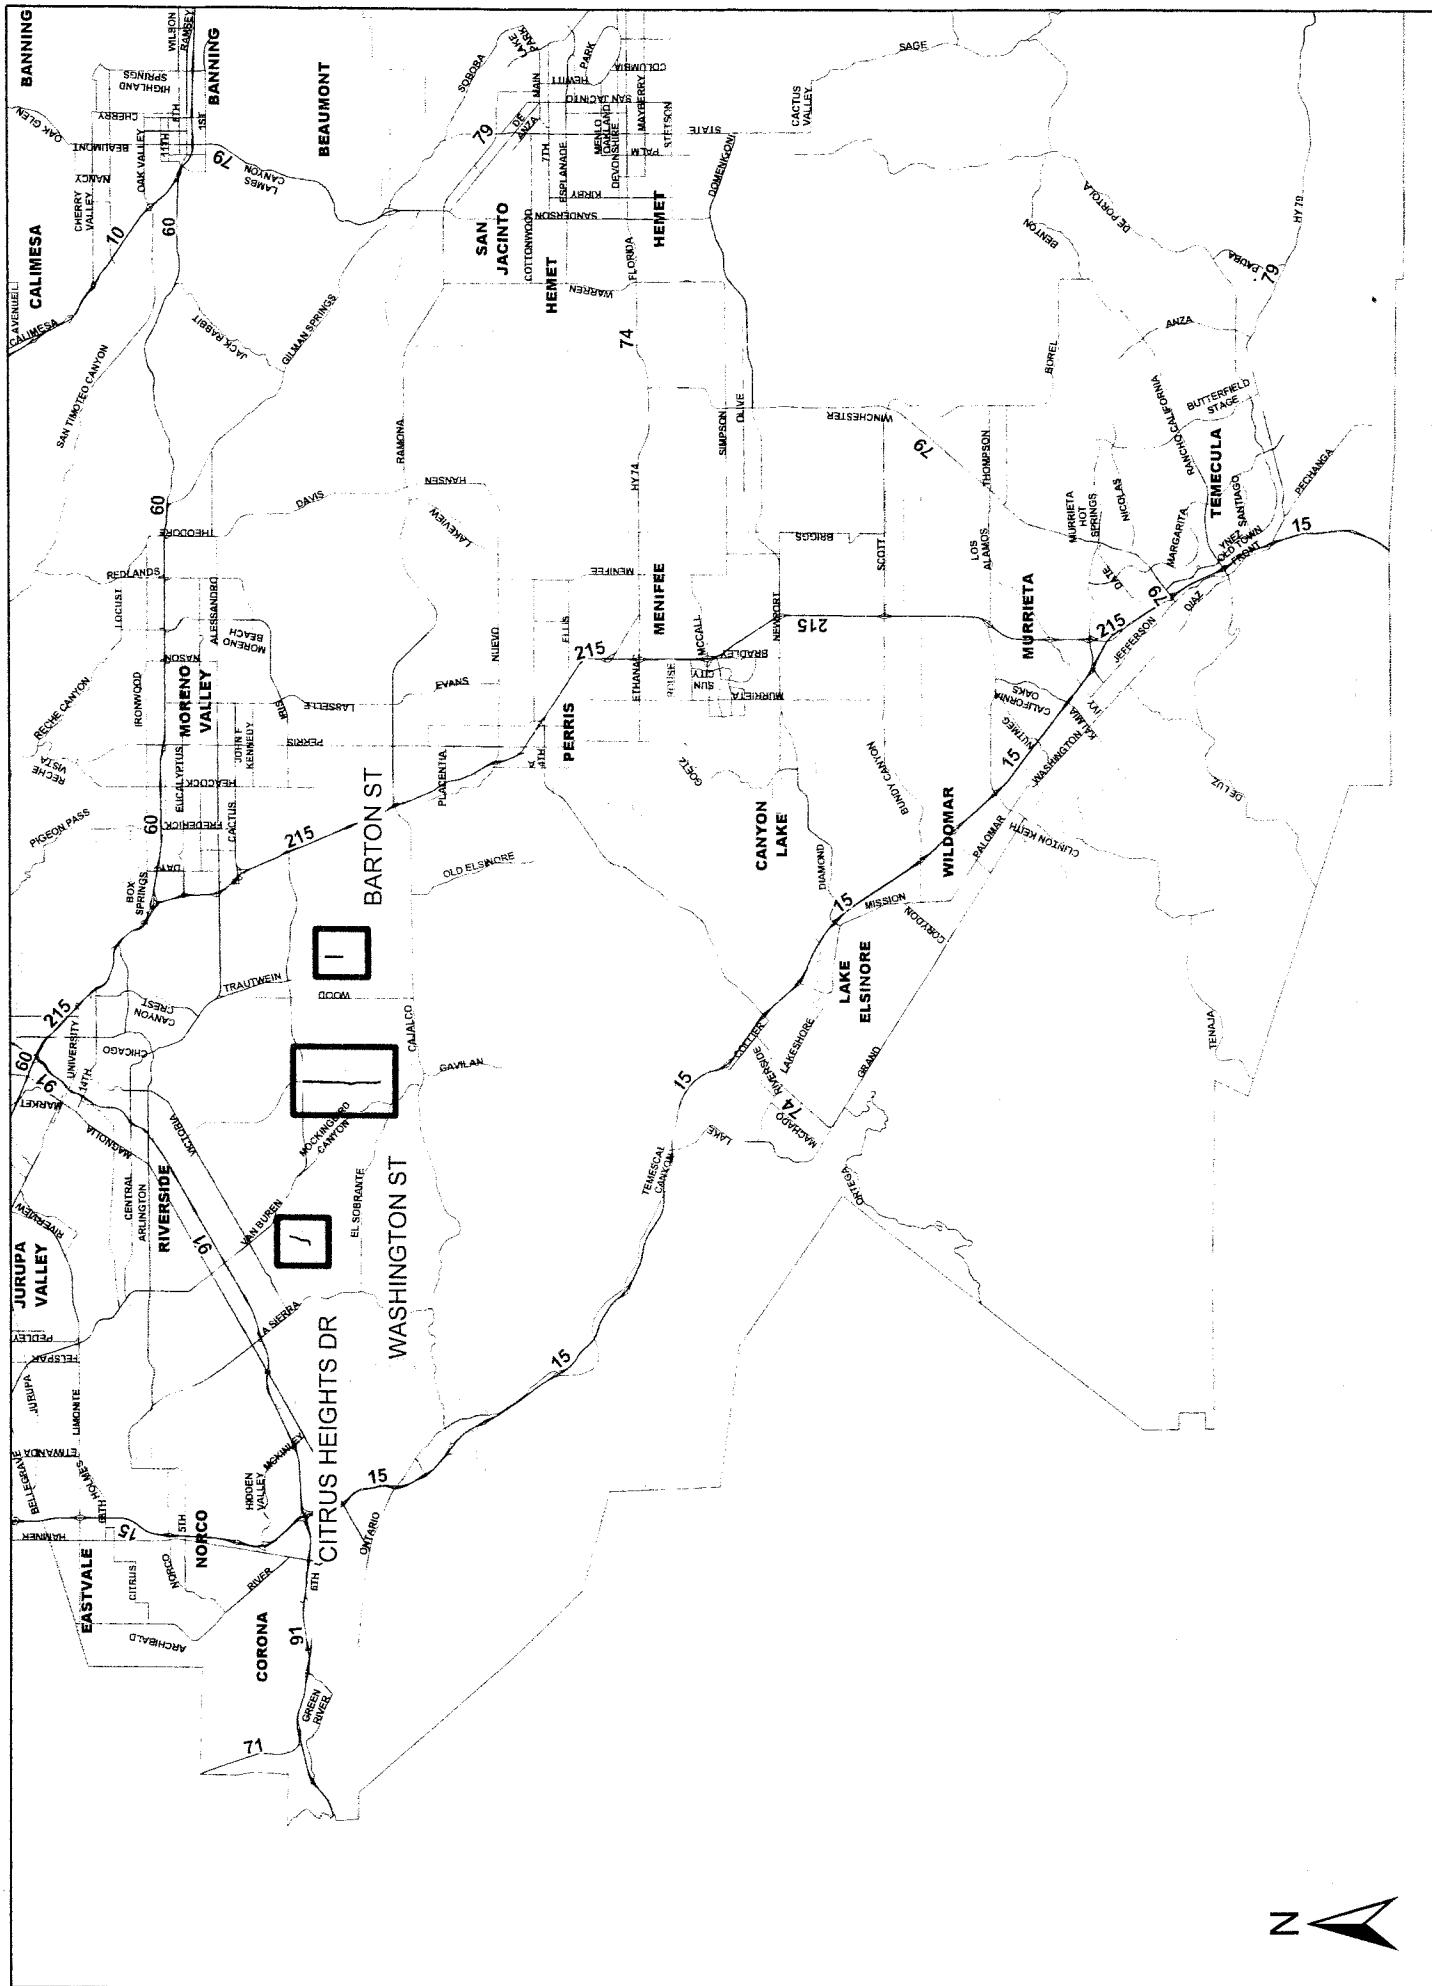


ORDINANCE 452.243 DISTRICT 2 SPEED ZONE VICINITY MAP


CITRUS STREET

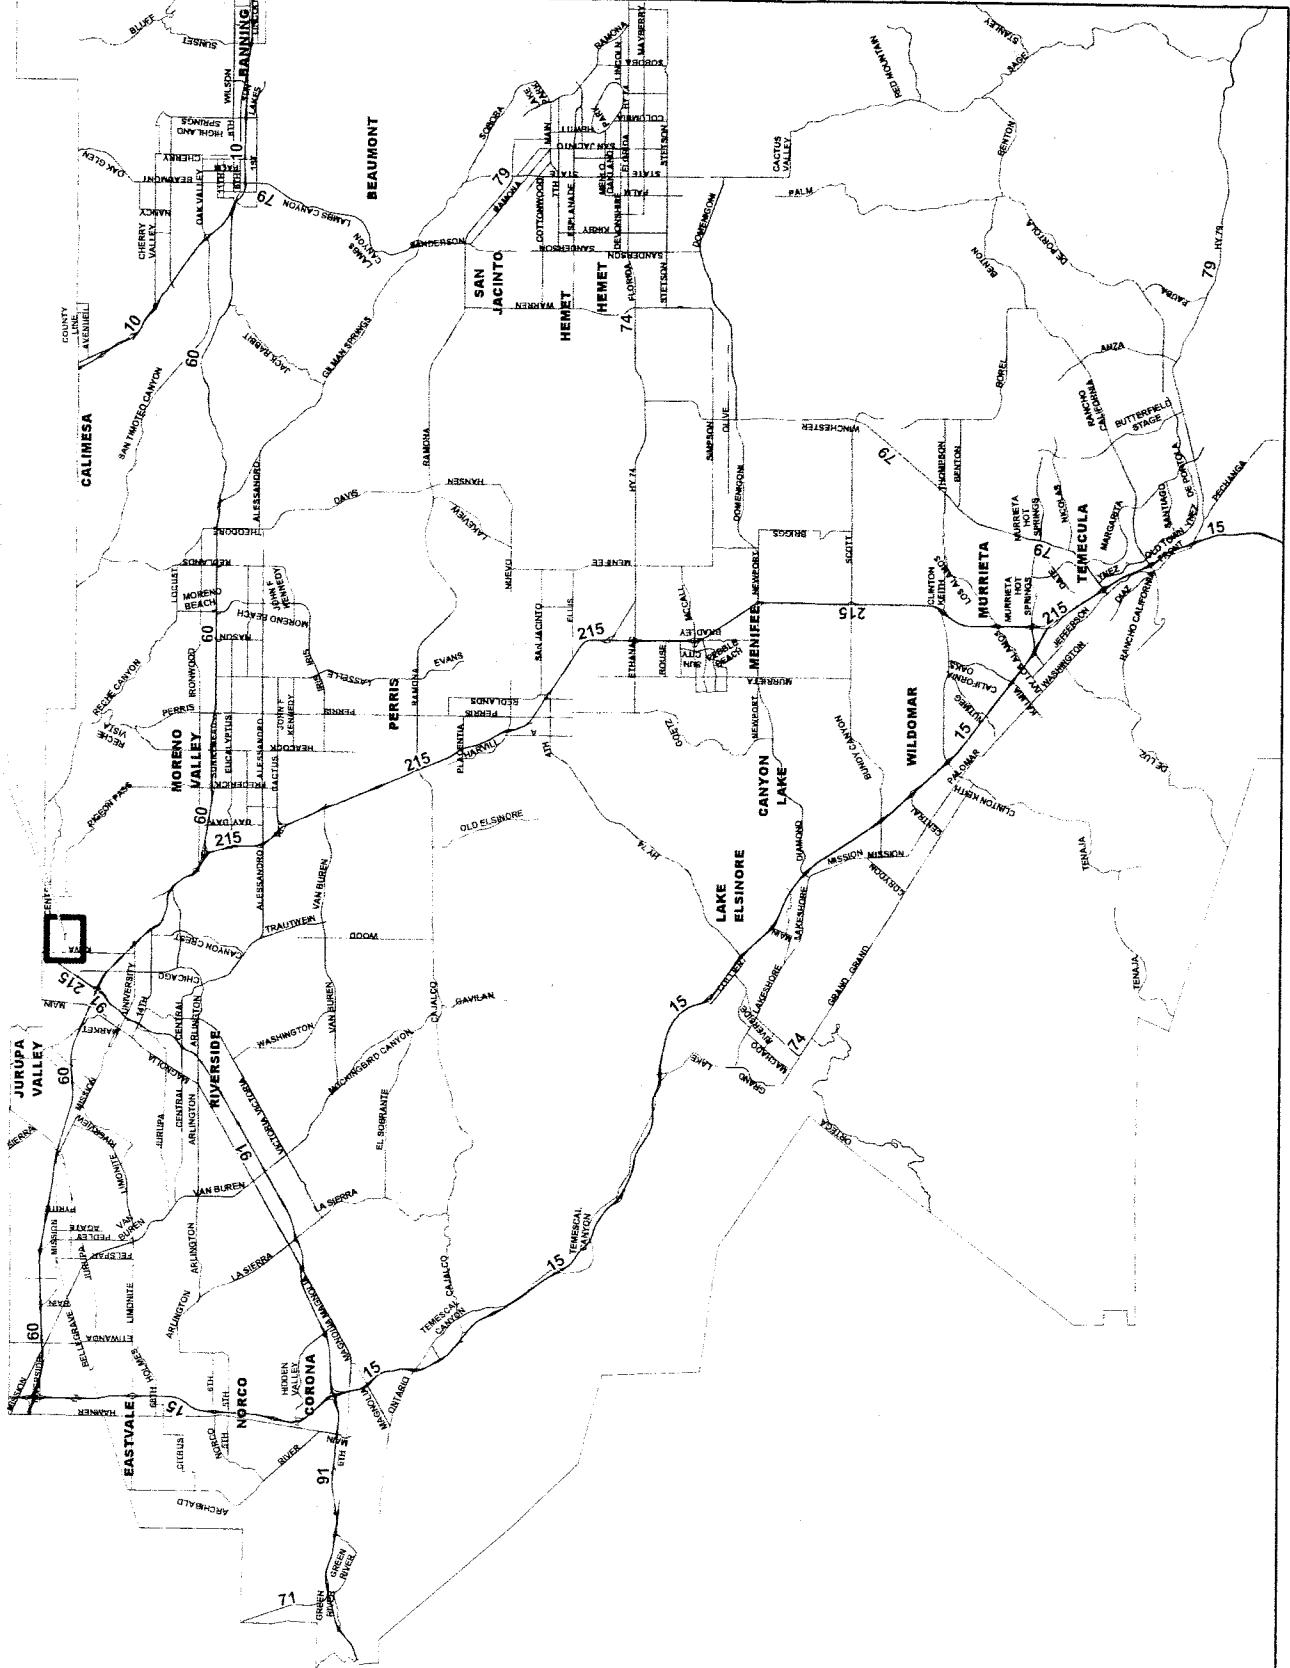


ORDINANCE 452.243 DISTRICT 3 SPEED ZONE VICINITY MAP

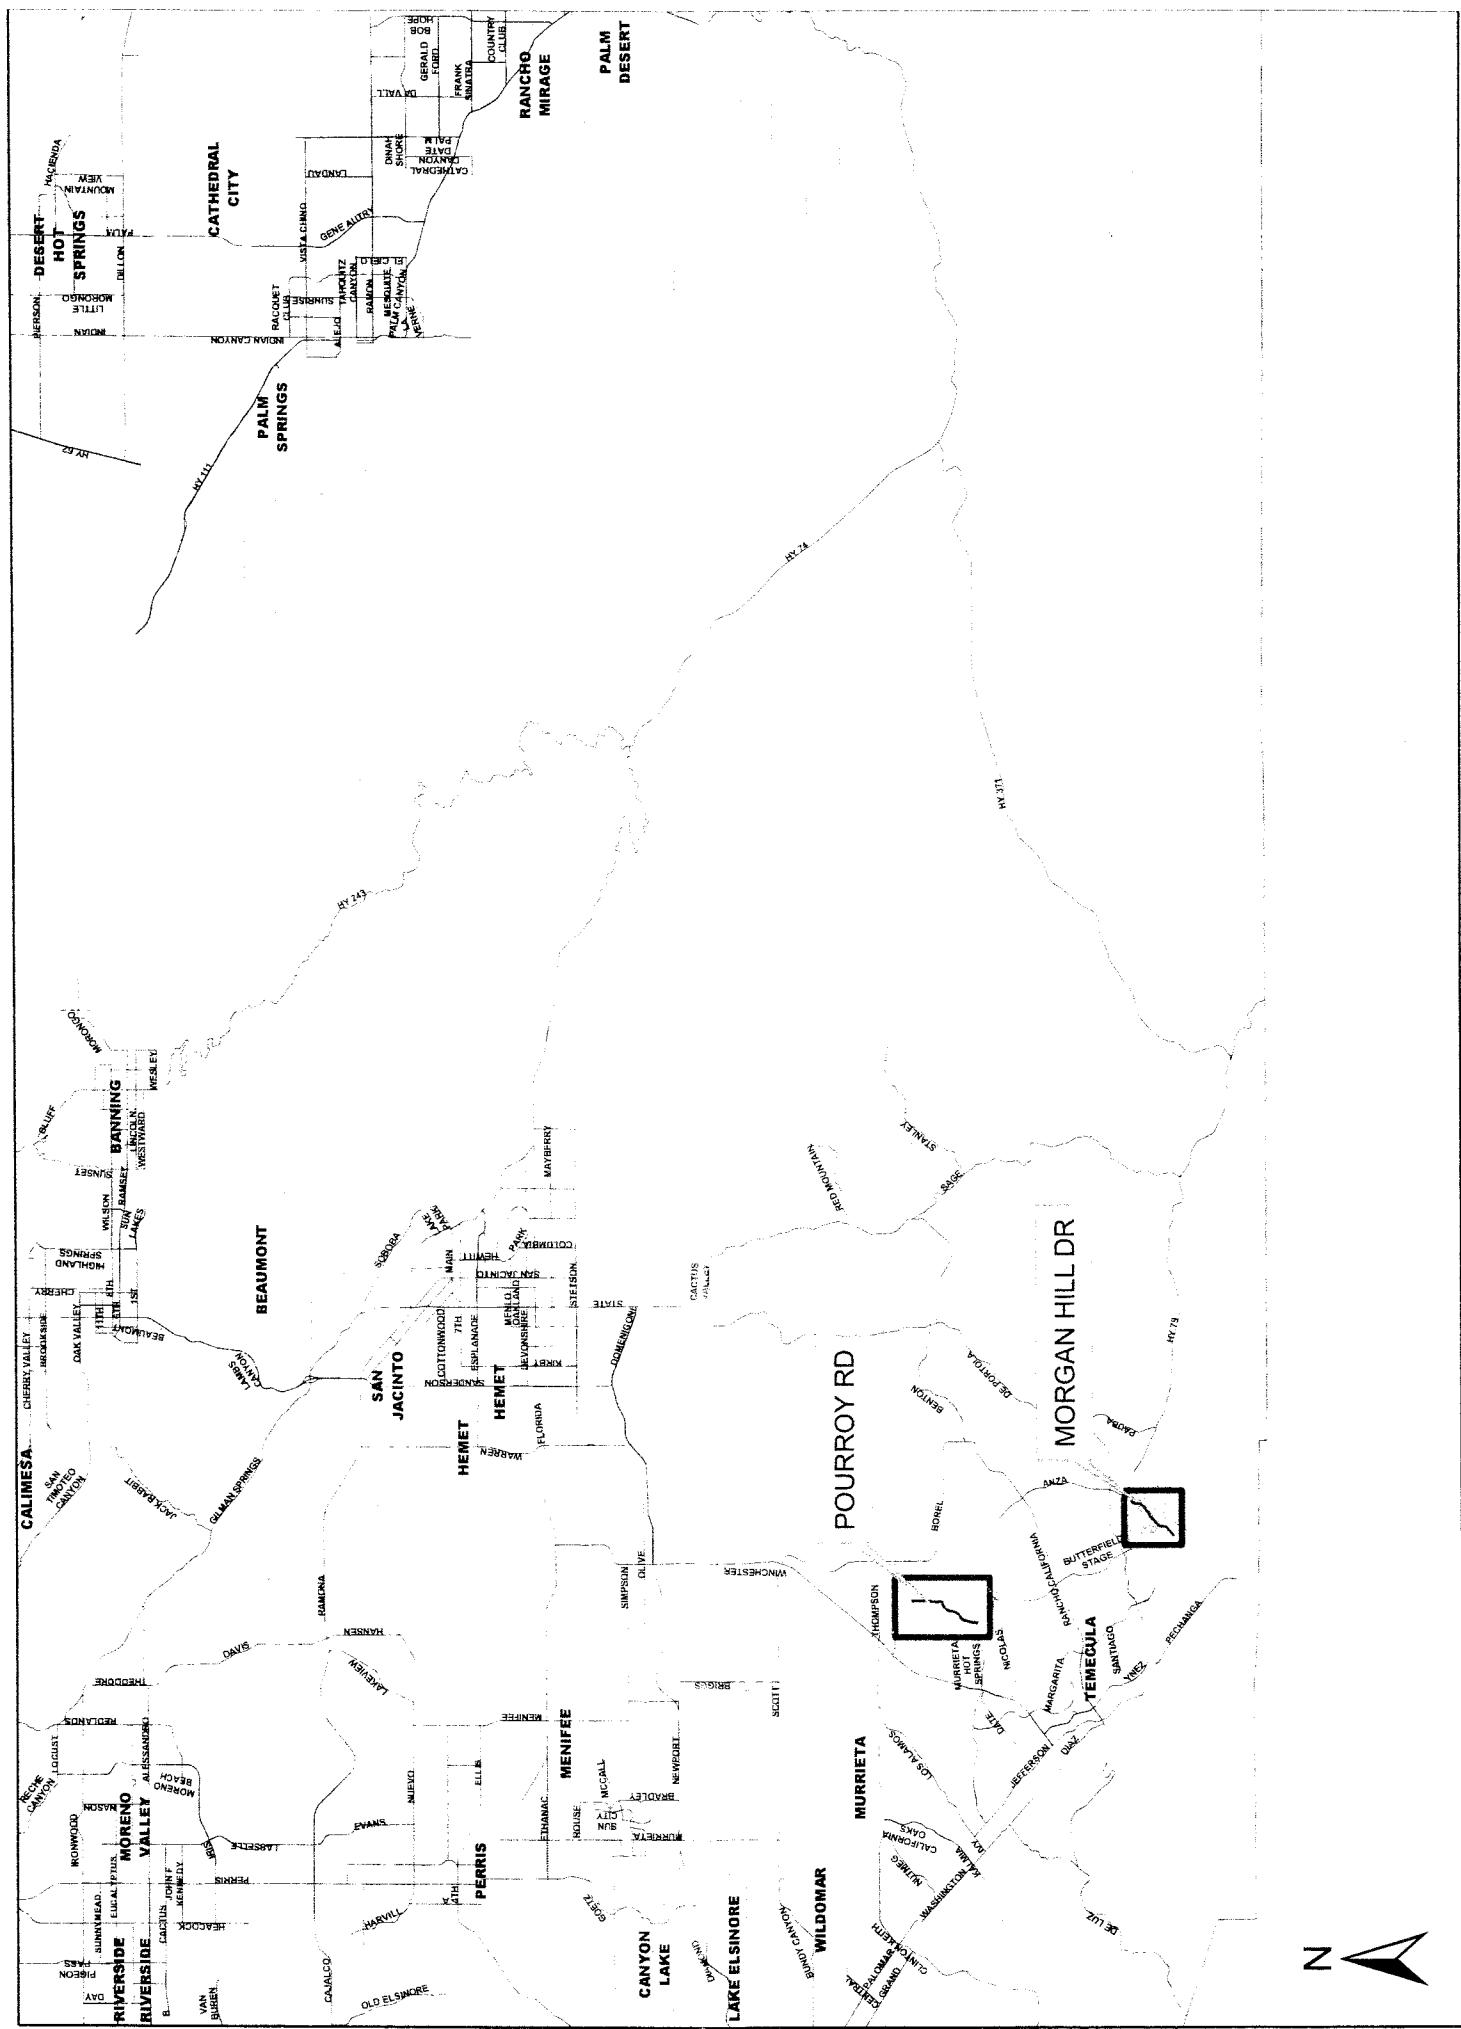

ORDINANCE 452.243 DISTRICT 4 SPEED ZONE VICINITY MAP

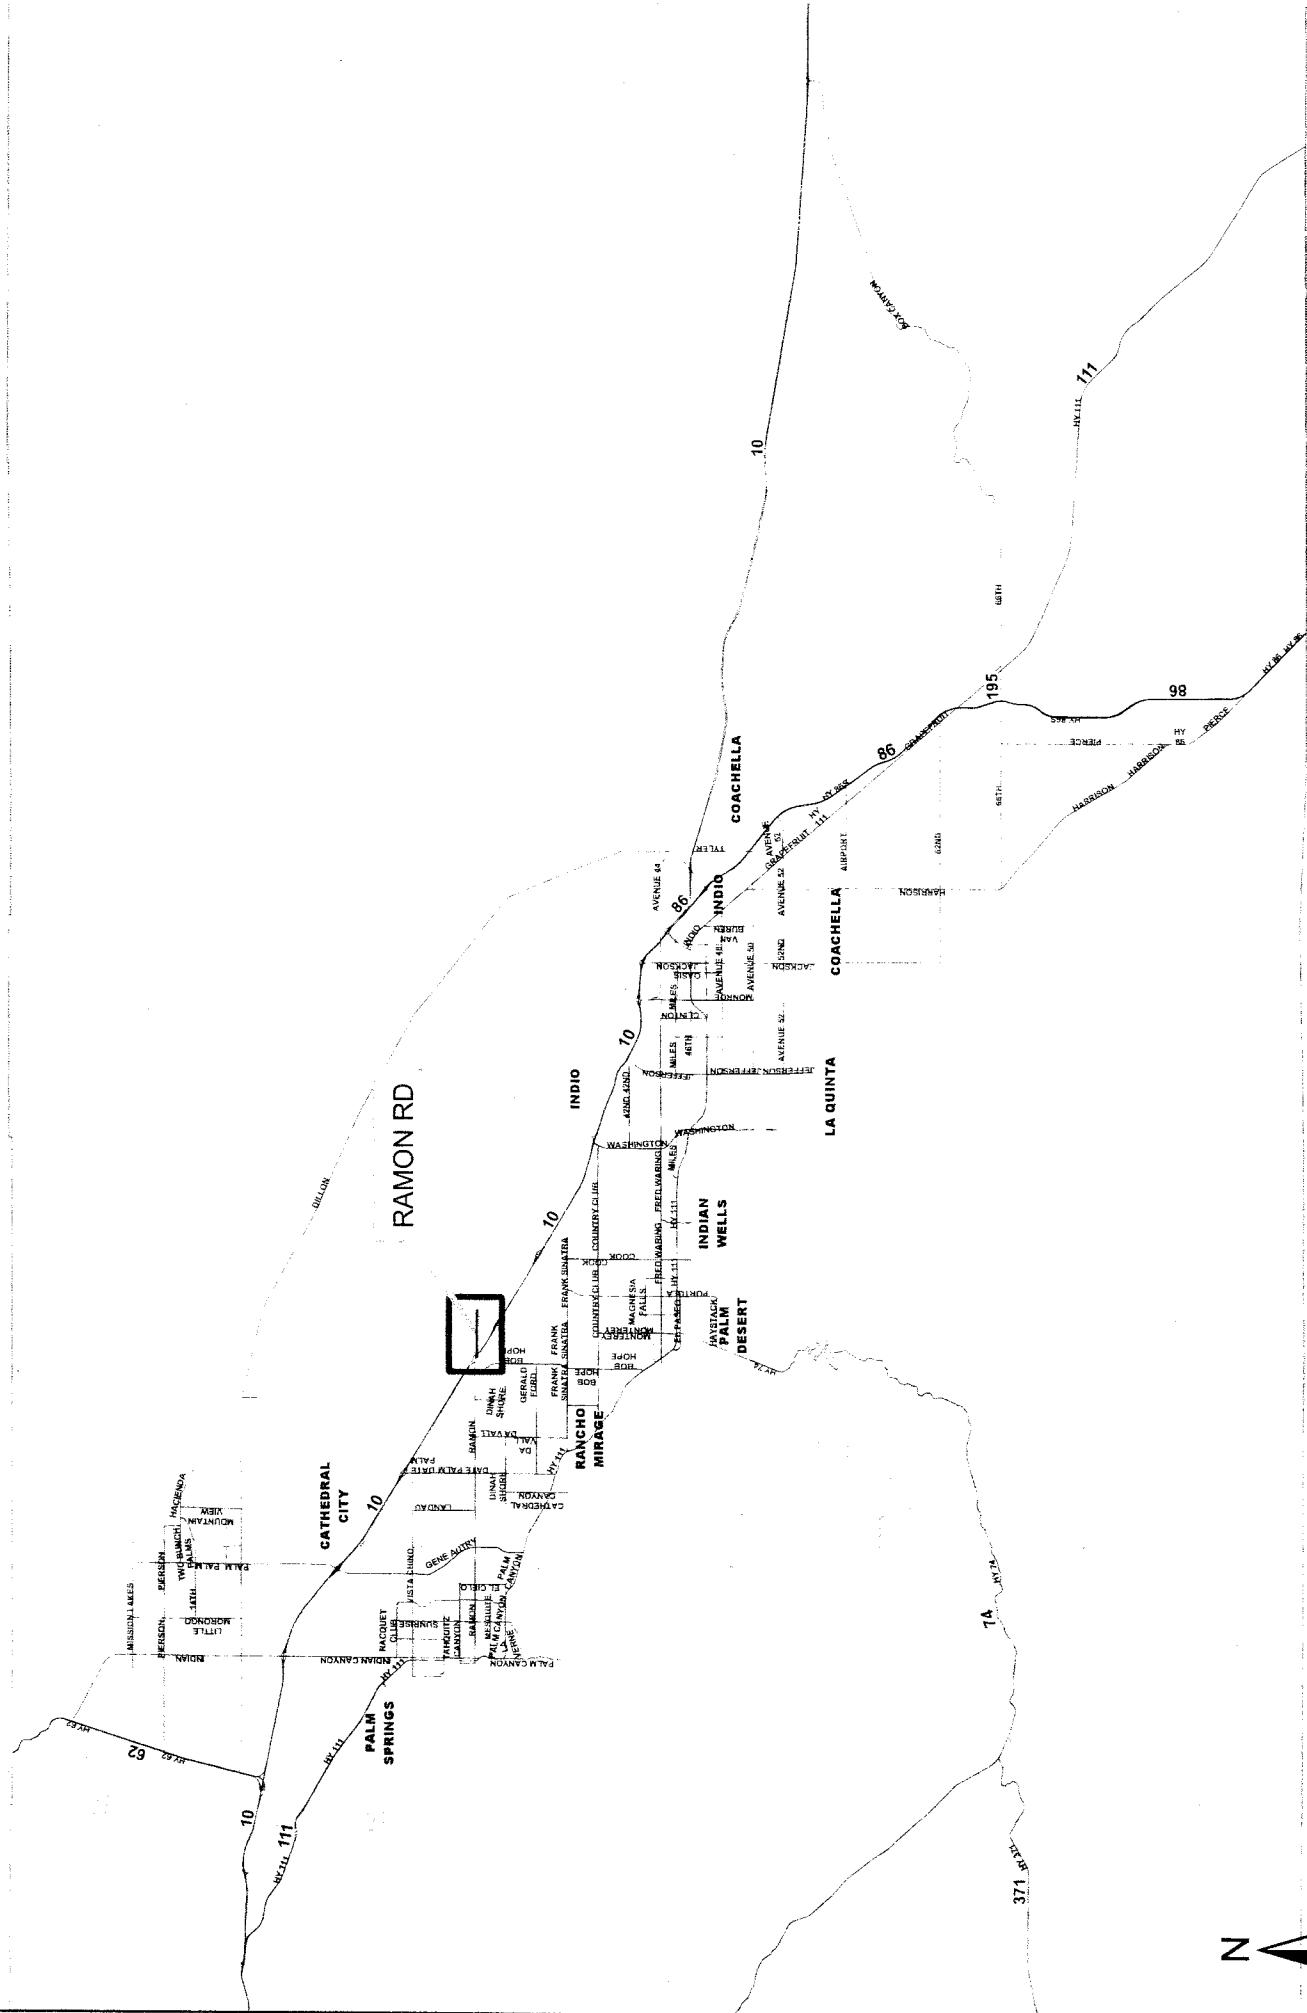

ORDINANCE 452.243 DISTRICT 5 SPEED ZONE VICINITY MAP

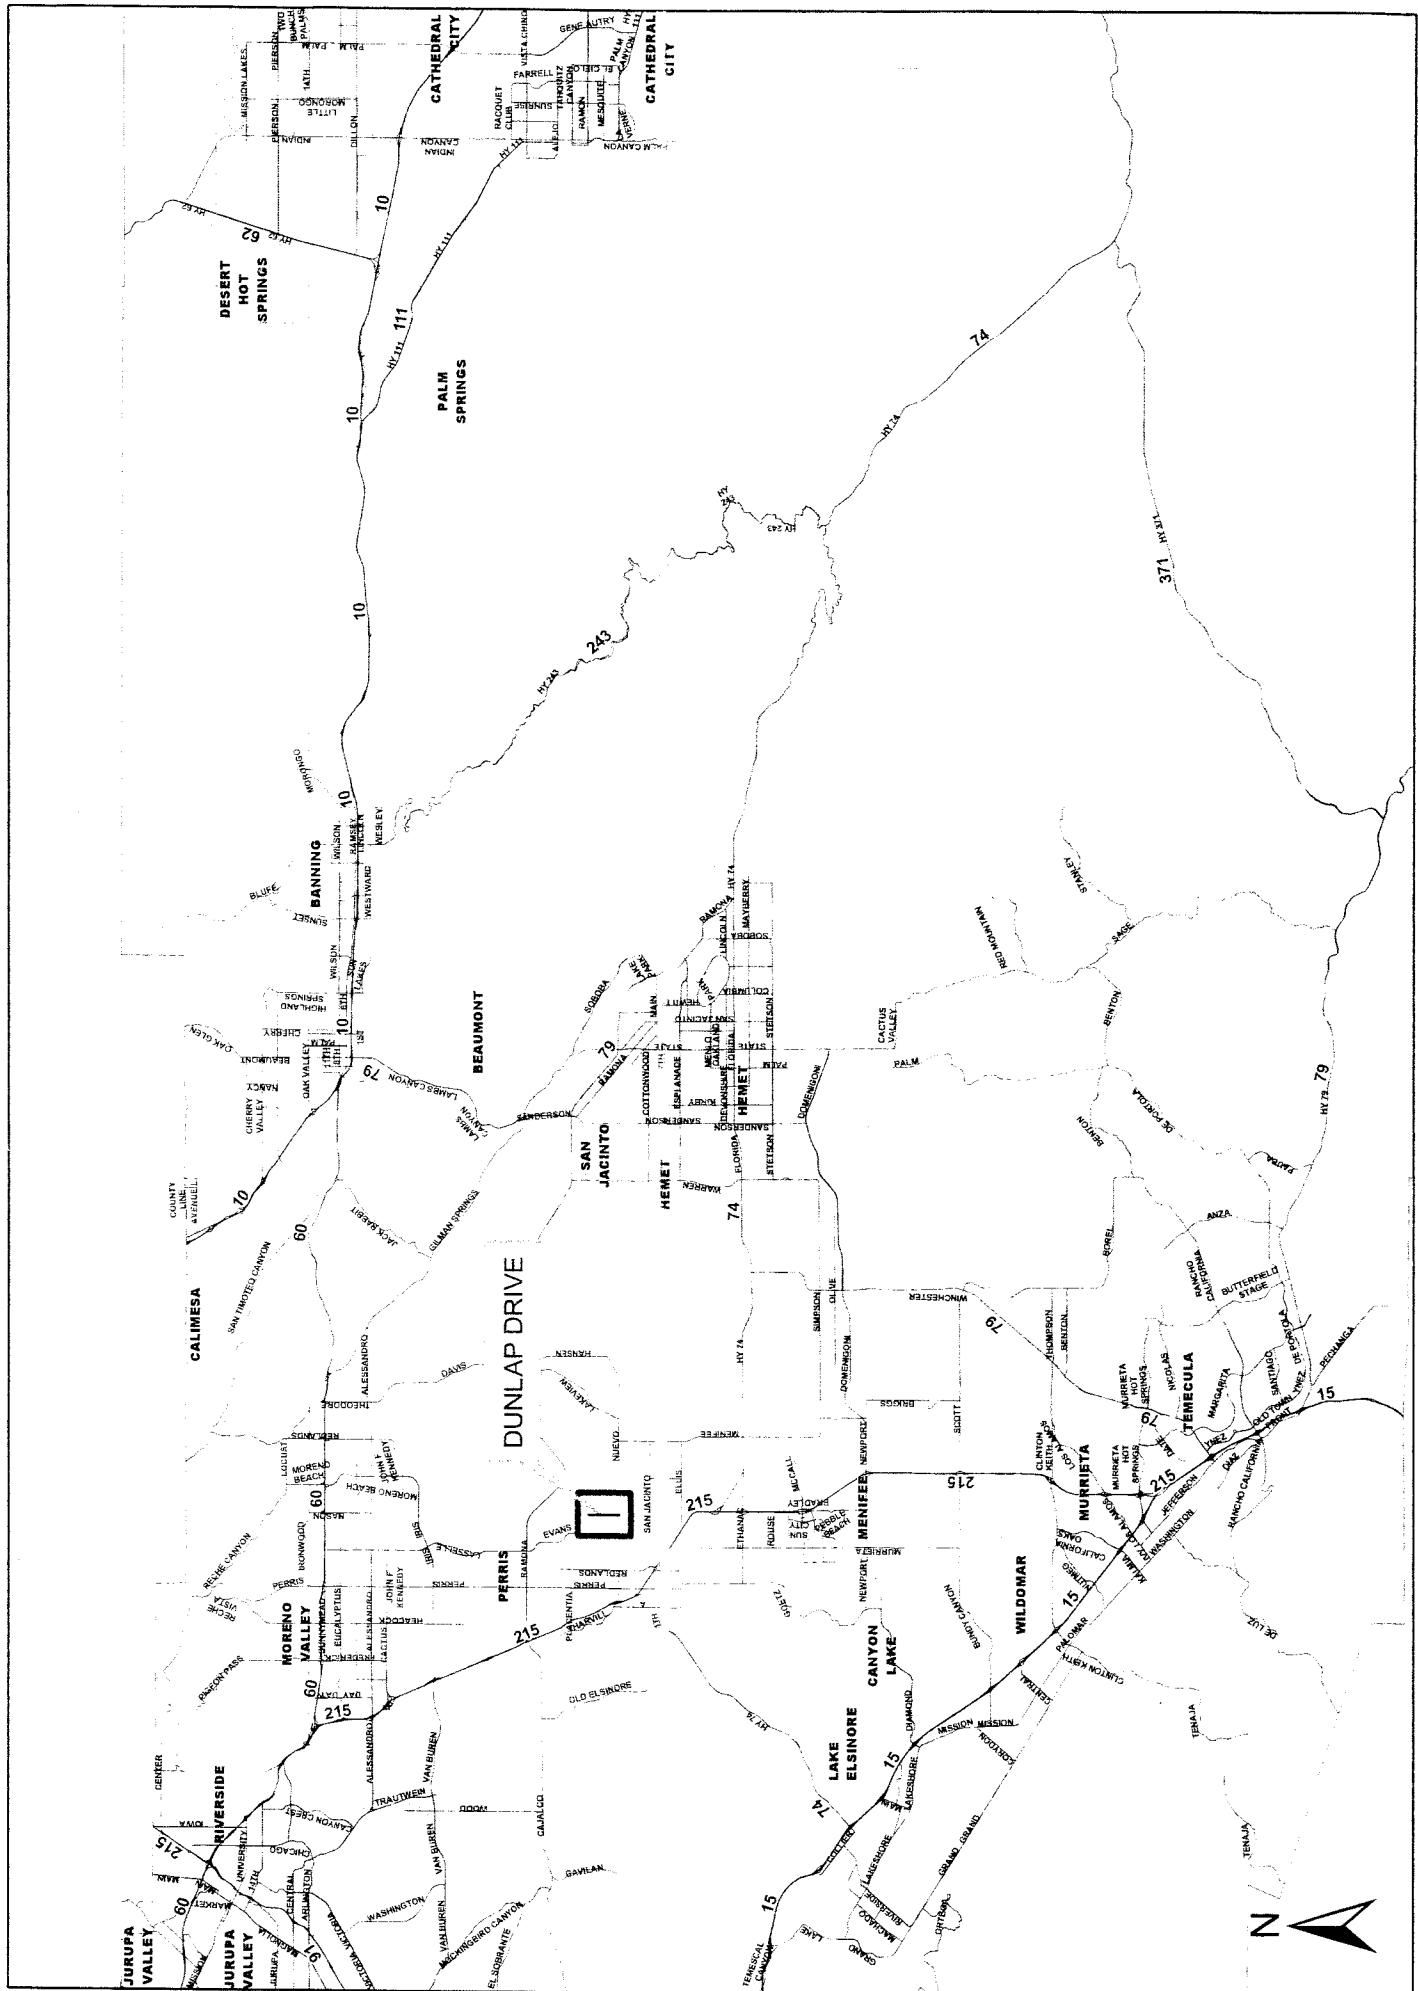

LIST OF SPEED ZONE SUBMITTALS
ORDINANCE AMENDMENT NO 452.243
SUPERVISORIAL DISTRICT NO. 1

AREA	ROAD NAME/ LIMITS	EXISTING SPEED LIMIT	PROPOSED SPEED LIMIT	NOTES
RIVERSIDE	BARTON STREET Between Nandina Ave and Mariposa Ave	Not Posted*	45	NEW SPEED ZONE
RIVERSIDE	CITRUS HEIGHTS DRIVE Between McAllister St and 2450' N/O McAllister St (City Limit)	Not Posted*	45	NEW SPEED ZONE Coordinated with The City of Riverside for the 45 mph speed limit in the city's portion.
LAKE MATHEWS	WASHINGTON STREET Between Harley John Rd and Mariposa Ave	50**	50	BOUNDARY CHANGE. Consolidation of two existing 50 mph speed zones. No change to existing speed limit.

* Maximum allowable speed limit for a two-lane highway is 55 mph

** Maximum allowable speed limit for a multi-lane highway is 65 mph

*** Change in speed zone boundary

**LIST OF SPEED ZONE SUBMITTALS
ORDINANCE AMENDMENT NO 452.243
SUPERVISORIAL DISTRICT NO. 2**

AREA	ROAD NAME/ LIMITS	EXISTING SPEED LIMIT	PROPOSED SPEED LIMIT	NOTES
HIGHGROVE	CITRUS STREET Between 800' W/O Northgate St easterly to Northgate St	Not Posted*	35	NEW SPEED ZONE Coordinated with The City of Riverside for 35 mph speed limit in the city's portion.

* Maximum allowable speed limit for a two-lane highway is 55 mph

**Maximum allowable speed limit for a multi-lane highway is 65 mph

***Change in speed zone boundary

**LIST OF SPEED ZONE SUBMITTALS
ORDINANCE AMENDMENT NO 452.243
SUPERVISORIAL DISTRICT NO. 3**

AREA	ROAD NAME/ LIMITS	EXISTING SPEED LIMIT	PROPOSED SPEED LIMIT	NOTES
TEMECULA	MORGAN HILL DRIVE Between El Chamisal Rd and 260' N/O Coppola St	40***	40	BOUNDARY CHANGE. Consolidation of two existing 40mph speed zones. No change to existing speed limit.
FRENCH VALLEY	POURROY ROAD Between Murrieta Hot Springs Rd and Auld Rd	50***	45	SPEED LIMIT REDUCTION. BOUNDARY CHANGE, for existing 45mph speed zone.

* Maximum allowable speed limit for a two-lane highway is 55 mph

**Maximum allowable speed limit for a multi-lane highway is 65 mph

***Change in speed zone boundary

**LIST OF SPEED ZONE SUBMITTALS
ORDINANCE AMENDMENT NO 452.243
SUPERVISORIAL DISTRICT NO. 4**

AREA	ROAD NAME/ LIMITS	EXISTING SPEED LIMIT	PROPOSED SPEED LIMIT	NOTES
THOUSAND PALMS	RAMON ROAD Between 1900' W/O Varner Rd and Desert Moon Dr	45***	45	BOUNDARY CHANGE. Consolidation of two existing 45mph speed zones. No change to existing speed limit.

* Maximum allowable speed limit for a two-lane highway is 55 mph

** Maximum allowable speed limit for a multi-lane highway is 65 mph

*** Change in speed zone boundary

**LIST OF SPEED ZONE SUBMITTALS
ORDINANCE AMENDMENT NO 452.243
SUPERVISORIAL DISTRICT NO. 5**

AREA	ROAD NAME/ LIMITS	EXISTING SPEED LIMIT	PROPOSED SPEED LIMIT	NOTES
PERRIS	DUNLAP DRIVE Between Nuevo Rd and Orange Ave	Not Posted*	45	NEW SPEED ZONE Coordinated with The City of Perris for the 45 mph speed limit for the city's portion

* Maximum allowable speed limit for a two-lane highway is 55 mph

**Maximum allowable speed limit for a multi-lane highway is 65 mph

***Change in speed zone boundary