


SUBMITTAL TO THE BOARD OF SUPERVISORS  
COUNTY OF RIVERSIDE, STATE OF CALIFORNIA

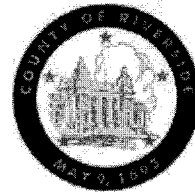

ITEM  
3.16  
(ID # 6077)

**MEETING DATE:**

Tuesday, January 30, 2018


**FROM :** TLMA-TRANSPORTATION:

**SUBJECT:** TRANSPORTATION AND LAND MANAGEMENT AGENCY/ TRANSPORTATION DEPARTMENT: Approval of the Plans and Specifications and Authorization to Advertise for Bid for the Varner Road Resurfacing Project, from Ramon Road to 200 feet North of Metroplex Drive in the Community of Thousand Palms, CEQA Exempt. 4th District (Clerk to Advertise); [\$665,218 total]; Local Funds 100%.

**RECOMMENDED MOTION:** That the Board of Supervisors:

1. Find that the Varner Road Resurfacing Project is categorically exempt from the California Environmental Quality Act (CEQA) pursuant to State CEQA Guidelines Section 15301 (c) - Existing Facilities; and
2. Approve the plans and specifications for the construction of the Varner Road Resurfacing Project, from Ramon Road to 200 feet North of Metroplex Drive in the Community of Thousand Palms; and
3. Authorize the Clerk of the Board to advertise for bids to be received by the office of the Director of Transportation and Land Management at the Transportation Annex located at 3525 14th Street, Riverside, CA 92501. All bids must be received up to the hour of 2:00 p.m., Wednesday, February 21, 2018 at which time bids will be opened; and
4. Direct the Clerk of the Board of Supervisors to file the Notice of Exemption with the County Clerk for posting within five (5) working days.

**ACTION:** Policy

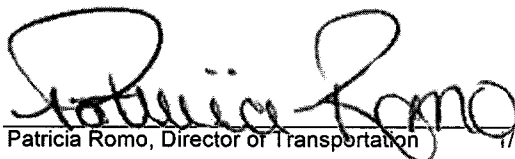
  
Patricia Romo, Director of Transportation 1/16/2018

---

**MINUTES OF THE BOARD OF SUPERVISORS**

On motion of Supervisor Perez, seconded by Supervisor Ashley and duly carried by unanimous vote, IT WAS ORDERED that the above matter is approved as recommended.

Ayes: Jeffries, Tavaglione, Washington, Perez and Ashley  
Nays: None  
Absent: None  
Date: January 30, 2018  
xc: Transp., COB, Recorder

Kecia Harper-Ihem  
Clerk of the Board  
By:   
Deputy

**SUBMITTAL TO THE BOARD OF SUPERVISORS COUNTY OF RIVERSIDE,  
STATE OF CALIFORNIA**

<b>FINANCIAL DATA</b>	<b>Current Fiscal Year:</b>	<b>Next Fiscal Year:</b>	<b>Total Cost:</b>	<b>Ongoing Cost</b>
<b>COST</b>	\$ 665,218	\$ 0	\$ 665,218	\$ 0
<b>NET COUNTY COST</b>	\$ 0	\$ 0	\$ 0	\$ 0
<b>SOURCE OF FUNDS:</b> Gas Tax / SB-1 (100%). There are no General Funds used in this project			<b>Budget Adjustment:</b>	No
			<b>For Fiscal Year:</b>	17/18

**C.E.O. RECOMMENDATION:** Approve

**BACKGROUND:**

**Summary**

The Transportation Improvement Program (TIP) provides for the construction of the Varner Road Resurfacing Project, from Ramon Road to Bob Hope Drive in the Community of Thousand Palms. Caltrans constructed an interchange at Bob Hope Drive which improved Varner Rd from Bob Hope Drive southerly to 200 feet North of Metroplex Drive. This project proposes to resurface Varner Road from the southern limits of the Bob Hope Interchange project paving to Ramon Road.

The scope of the work includes resurfacing of existing pavement on Varner Road with hot mix asphalt (HMA), construction of under sidewalk drain, concrete curb, curb ramps, gutter, sidewalk, and spandrel. Other work includes application of striping, pavement markings, pavement markers, installation of roadside signs and associated improvements.

On April 28, 2017, Senate Bill 1 (SB1) was passed to improve the state's aging transportation infrastructure, particularly roads and bridges. Because of this, the County is now able to improve the condition of roads in need of resurfacing or reconstruction and has included them in the County Transportation Improvement Program (TIP). Without SB1 these needed road repair projects would have been shelved until funding became available.

The Varner Road resurfacing project is one of Riverside County's priority projects approved for use of the new Gas Tax/SB-1 funds.

The bid documents include the following bid schedules of work:

- Base Bid Sch A: Varner Road Resurfacing and associated improvements
- Alternate Bid Sch. 1: Manholes and Water Valves adjustment for Coachella Valley Water District (CVWD)

The Transportation Department will select the contractor based upon the lowest responsive and responsible bid of the sum of all bid schedules. CVWD will reimburse the County for the construction cost of alternate bid schedule-1 if selected for award.

**SUBMITTAL TO THE BOARD OF SUPERVISORS COUNTY OF RIVERSIDE,  
STATE OF CALIFORNIA**

The submitted plans and specifications have been approved as to form by County Counsel.

Project No.: C8-0062

**Environmental Findings**

Varner Road resurfacing is a minor alteration of an existing facility within the County right-of-way. No additional right-of-way will be required as part of the project. The project is exempt from CEQA pursuant to Section 15301(c), which describes the minor alteration of existing public facilities with negligible or no expansion of an existing use. The proposed project improvements will occur on an existing roadway and will not expand the use beyond its existing use; consequently, the project qualifies as an exemption under Section 15301(c) of CEQA.

**Impact on Citizens and Businesses**

The purpose of the resurfacing project is to provide the public with a smooth paved roadway that will improve the safety and efficiency of vehicular traffic.

The work is scheduled to begin in spring of 2018. The work will be phased to keep the road open during construction as much as possible and will take approximately two months to complete.

**SUPPLEMENTAL:**

**Additional Fiscal Information**

The construction contract is estimated to cost approximately \$665,218. Construction is anticipated to be completed in summer of 2018. The project will be funded with Gas Tax /SB-1 funds.

There are no General Funds used in this project.

**Contract History and Price Reasonableness**


N/A

**ATTACHMENTS:**

Vicinity Map  
Notice to Bidders  
Notice of Exemption  
Journal Voucher

SUBMITTAL TO THE BOARD OF SUPERVISORS COUNTY OF RIVERSIDE,  
STATE OF CALIFORNIA

  
\_\_\_\_\_  
Scott Bruckner 1/22/2018


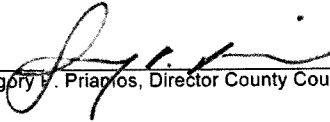
  
\_\_\_\_\_  
Gregory V. Priaplos, Director County Counsel 1/17/2018

COUNTY OF RIVERSIDE  
TRANSPORTATION DEPARTMENT

**VARNER ROAD**

RESURFACING  
RAMON ROAD TO 200' NORTH  
OF METROPLEX DRIVE

COMMUNITY OF THOUSAND PALMS

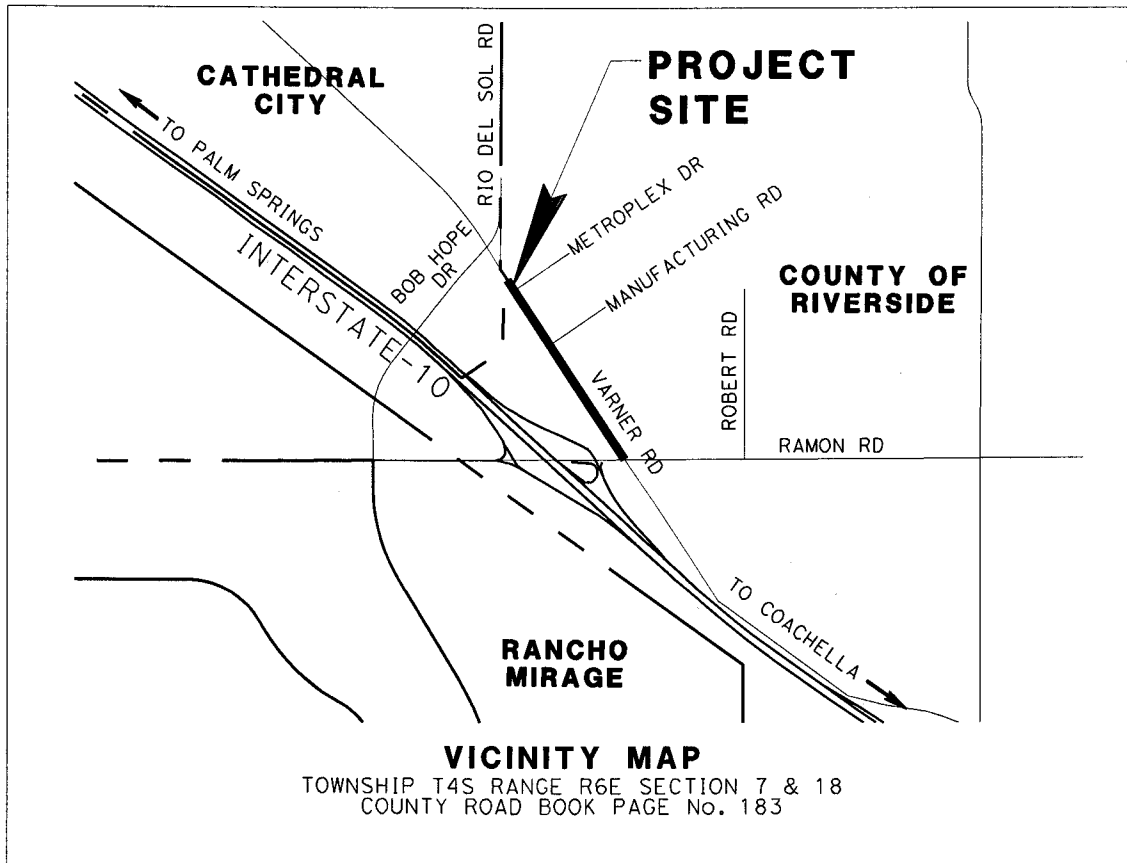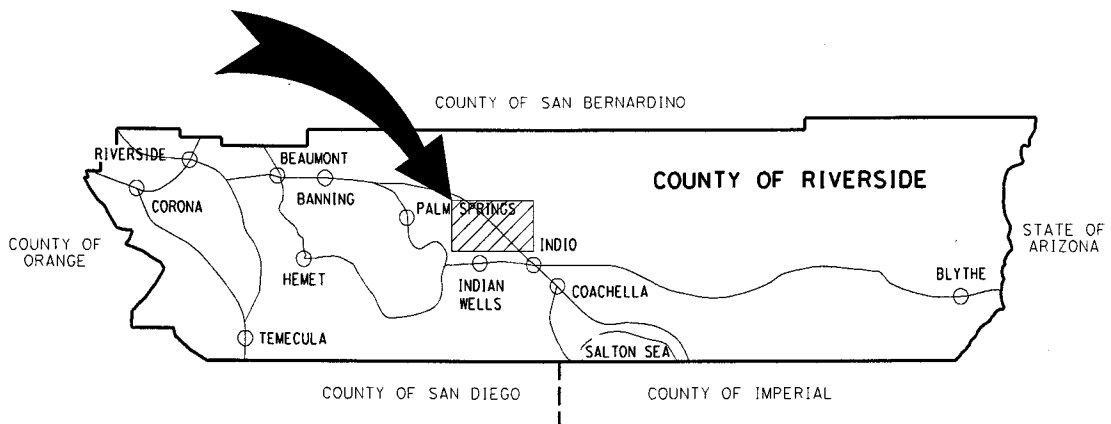

# Attachment "A"

Riverside County Transportation Department

Project: **VARNER ROAD  
RESURFACING**

Project No.(s): **C8-0062**

Expenses as of: 12/20/2012

**Project Costs and Budget**

Activity	Incurred Costs	Projected Costs	Total Costs	Existing Budget	Proposed Budget
Preliminary Survey				5,000	
Environmental	836	3,000	4,000	7,000	4,000
Design	27,770	15,000	43,000	85,000	43,000
Right-of-way					
Utilities					
Construction		674,518			
Construction Contingency 10.0%		67,452	742,000	630,000	742,000
Construction Engineering & Inspection		118,000	118,000	118,000	118,000
Construction Survey		25,000	25,000	25,000	25,000
<b>Totals:</b>	<b>28,606</b>	<b>902,970</b>	<b>932,000</b>	<b>870,000</b>	<b>932,000</b>

**Project Funding**


Code	Name	Existing Budget	Proposed Budget
223	Gas Tax / SB-1	870,000	932,000
<b>Totals</b>		<b>870,000</b>	<b>932,000</b>

**Comments**

Printed: #####


BY: Alfredo Martinez



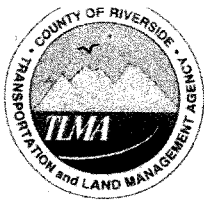

# COUNTY OF RIVERSIDE

## TRANSPORTATION AND LAND MANAGEMENT AGENCY

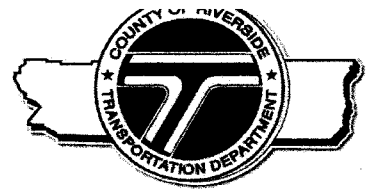

*Juan C. Perez, P.E., T.E.  
Transportation and Land  
Management Agency Director*

*Patricia Romo, P.E.  
Director of Transportation*

### Transportation Department NOTICE OF EXEMPTION

December 18, 2017

**PROJECT TITLE:** Varner Roadway Resurfacing Project  
(Ramon Road to 200 ft. North of Metroplex Drive)  
Work Order #ZC8-0062C, Task Code #Z1530

**PROJECT SPONSOR:** Riverside County Transportation Department

**PROJECT LOCATION:** Unincorporated Riverside County

**SUPERVISORIAL DISTRICT:** 4<sup>th</sup> District

**PROJECT DESCRIPTION:** The County of Riverside Transportation Department (RCTD) is proposing to resurface approximately 2,300 feet of Varner Road from Ramon Road to 200 feet North of Metroplex Drive. Varner Road is classified as an Arterial Road in the County of Riverside's General Plan. Varner Road is already improved to ultimate width throughout the project limits. The proposed project will include cold planning the roadway width, crack sealing any cracks wider than 1/2", and overlaying with Hot Mix Asphalt (HMA). The southbound road width varies from 41 to 56 feet; the right-of-way boundary from the roadway centerline is 64 feet.

In addition, a severely alligatored cracked portion of the southbound number two (2) lane, will be reconstructed. The improvements will also include re-stripping Varner Road. In addition, the proposed project will include:

- Utility Valve and Manhole Adjustments
- Replacement of street signs
- Reconstruction of cracked or damaged Curb and Gutter
- Reconstruction of cracked or damaged Sidewalk and Spandrels
- Application of pavement markers and reflectors

No additional right-of-way will be required. All improvements will be completed within the same footprint of the existing roadway. The project will not result in any profile adjustments.



**ENVIRONMENTAL ANALYSIS:**

Because the Project consists of operation, maintenance and repair of an existing public facility; and there is no expansion of an existing roadway, this Project qualifies for a Class 1 Categorical Exemption under Section 15301 (c) of the CEQA Guidelines. Furthermore, for public safety, existing public facilities (e.g. street lights, fire hydrants, pull boxes, power poles, utilities) will be protected in place and the reconstruction of operational features, such as curb and gutters, sidewalks, and spandrel will be completed. In addition, the Coachella Valley MSHCP states that necessary operation and maintenance activities conducted for safety purposes along existing roadways are considered Covered Activities.<sup>1</sup>


**CEQA Finding:**

The Transportation Department staff conducted a review of the project and determined that the project qualifies for a Class 1 Categorical Exemption under Section 15301 (c) of the CEQA Guidelines, Article 19 commencing with Section 15300. In accordance with Section 15301 (c), Class 1 projects consist of the operation, repair and maintenance of existing public facilities, such as highways, streets, sidewalks, gutters, bicycle and pedestrian trails and similar facilities.

**The Riverside County Transportation Department has found that the above-described project is exempt from the provisions of the California Environmental Quality Act (CEQA), based on the following:**

**California Environmental Quality Act Guidelines, Section 15301 (c)**

By: 

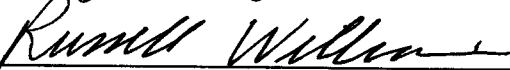Signed:   
Russell Williams, Environmental Division Manager

<sup>1</sup> P. 7-1, Chapter 7.1 "Covered Activities Outside Conservation Areas", Final Circulated Coachella Valley MSHCP, September 2017.

**RIVERSIDE COUNTY CLERK & RECORDER  
AUTHORIZATION  
TO BILL  
BY JOURNAL VOUCHER**

-TO BE FILLED IN BY SUBMITTING AGENCY-

AUTHORIZATIONNUMBER: W.O.#ZC80062C, Task Code Z1530

Accounting String: 537280-20000-31305000-ZC80062C-Z1530

AMOUNT: \$50.00

DATE: December 18, 2017


AGENCY: Riverside County Transportation Department

THIS AUTHORIZES THE COUNTY CLERK & RECORDER TO ISSUE A VOUCHER FOR PAYMENT OF ALL FILING AND HANDLING FEES FOR THE ACCOMPANYING DOCUMENT(S).

NUMBER OF DOCUMENTS INCLUDED: One (1)

AUTHORIZED BY: Russell Williams, Environmental Division Manager

Signature: 

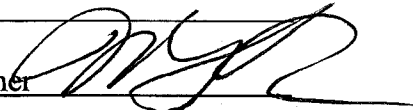PRESENTED BY: Marcia Frances Rose, Senior Transportation Planner 

-TO BE FILLED IN BY COUNTY CLERK-



ACCEPTED BY: -

DATE: -

RECEIPT # (S) -

COUNTY OF RIVERSIDE  
TRANSPORTATION DEPARTMENT

**VARNER ROAD**  
RESURFACING  
RAMON ROAD TO 200' NORTH  
OF METROPLEX DRIVE  
COMMUNITY OF THOUSAND PALMS

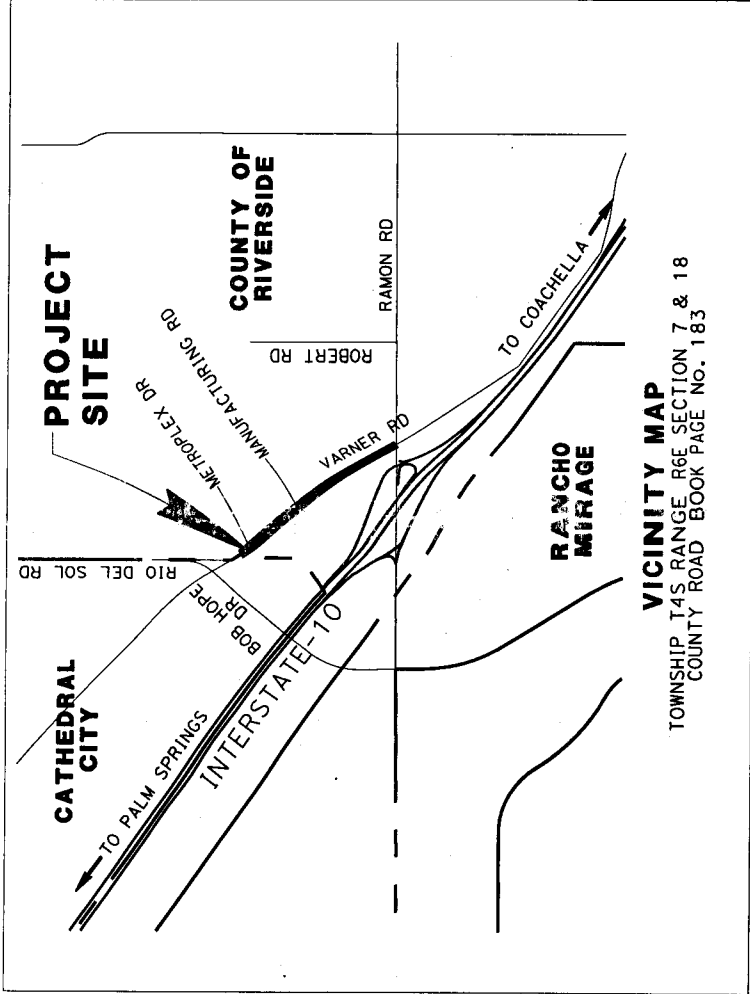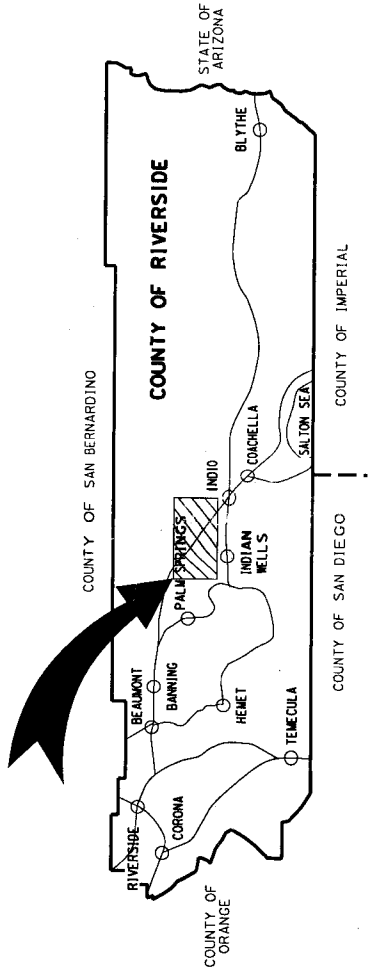

**ABBREVIATIONS & LEGEND**

AC	ASPHALT CONCRETE	○	BLOW OFF
AP	ANGLE POINT	▣	CABINET
BCR	BEGIN CURB RETURN	▣	CABLE TV BOX
BEG	BEGIN	⊕	FIRE HYDRANT
BO	BLOW OFF	●	GUY
CL	CENTER LINE	○	INLET
CONC	CONCRETE	○	IRRIGATION CONTROLLER
C/G	CURB AND GUTTER	▣	MAILBOX
DWY	DRIVEWAY	⊙	MANHOLE
ECR	END CURB RETURN	◇	PEDESTAL
EP	EDGE OF PAVEMENT	—●—	POWER POLE
EXIST	EXISTING	○	PRESSURE RELIEF VALVE
FH	FIRE HYDRANT	▣	PULL BOX
HMA	HOT MIX ASPHALT	⊥	SIGN
IC	IRRIGATION CONTROLLER	○	STAND PIPE
LT	LEFT	○—*	STREET LIGHT
MB	MAILBOX	▣	TRANSFORMER
MH	MANHOLE	⊕	TRAFFIC SIGNAL
No.	NUMBER	▣	VAULT
NTS	NOT TO SCALE	▣	WATER METER
PB	PULL BOX	○	WATER VALVE
PED	PEDESTAL		
PG	PERFORMANCE GRADE		
PM	POLYMER MODIFIED		
PP	POWER POLE		
PRLV	PRESSURE RELIEF VALVE		
PVMT	PAVEMENT		
R	RADIUS		
RD	ROAD		
RDWY	ROADWAY		
R/W	RIGHT OF WAY		
RT	RIGHT		
SL	STREET LIGHT		
SP	STAND PIPE		
STA	STATION		
STD	STANDARD		
SW	SIDEWALK		
WM	WATER METER		
WV	WATER VALVE		

**INDEX OF SHEETS**

SHEET No.	DESCRIPTION
1	TITLE
2	TYPICAL CROSS SECTIONS
3-4	LAYOUT
5-6	PAVEMENT DELINEATION & SIGNING PLAN


C8-0062 VARNER ROAD RESURFACING

DATE PLOTTED => 12/4/2017 TIME PLOTTED => 10:31:18 AM	LAST REVISION 00-00-00
DESIGNED BY PREPARED UNDER THE SUPERVISION OF: ALFREDO P. MARTINEZ SENIOR CIVIL ENGINEER COUNTY OF RIVERSIDE	TITLE <b>VARNER ROAD RESURFACING</b>
CONCURRED BY PATRICIA ROMO DIRECTOR OF TRANSPORTATION COUNTY OF RIVERSIDE	SHEET No. <b>1</b> of <b>6</b>
DATE	COUNTY FILE No. WO C8-0062


THE CONTRACTOR SHALL NOTIFY UNDERGROUND SERVICE ALERT, (800) 227-2600, AND ALL CONCERNED UTILITY COMPANIES AT LEAST TWO WORKING DAYS IN ADVANCE OF EXCAVATION

BORDER LAST REVISED 09/2017


USERNAME => ojunoaid  
DGN FILE => C8-0062 ab T-01.sht

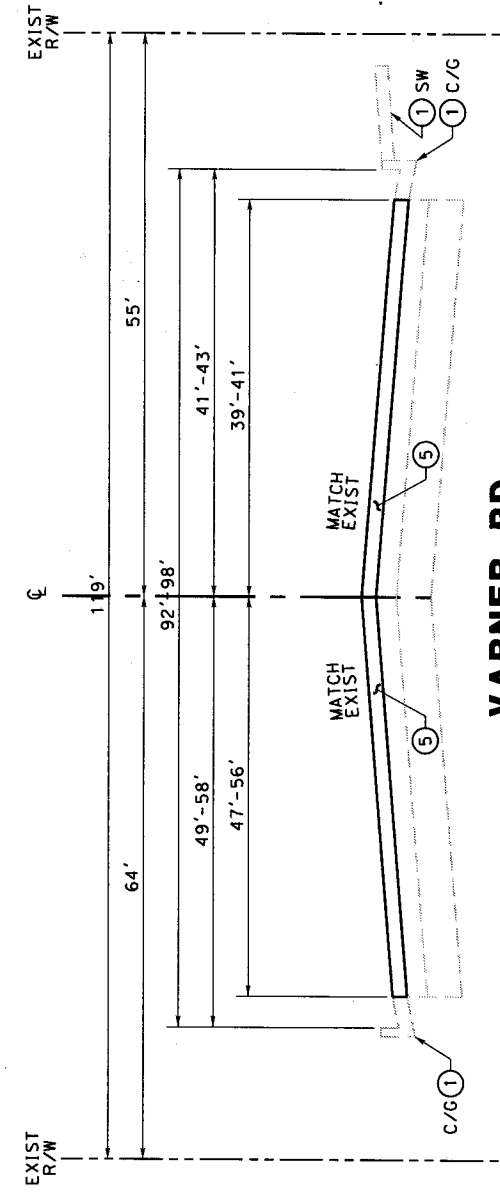

**VARNER RD**  
29+75 TO 34+45  
NTS

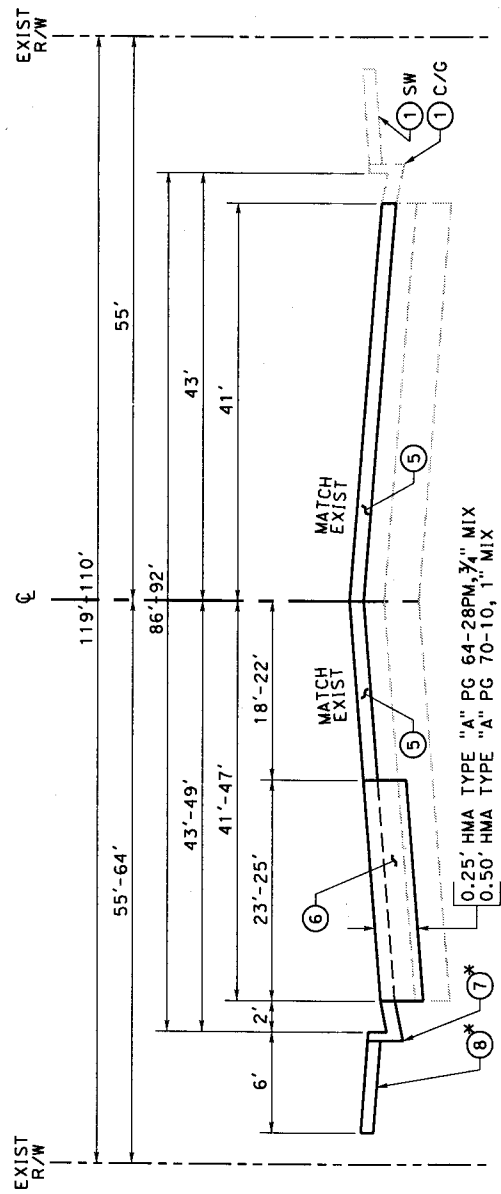

**VARNER RD**  
20+75 TO 29+75  
NTS

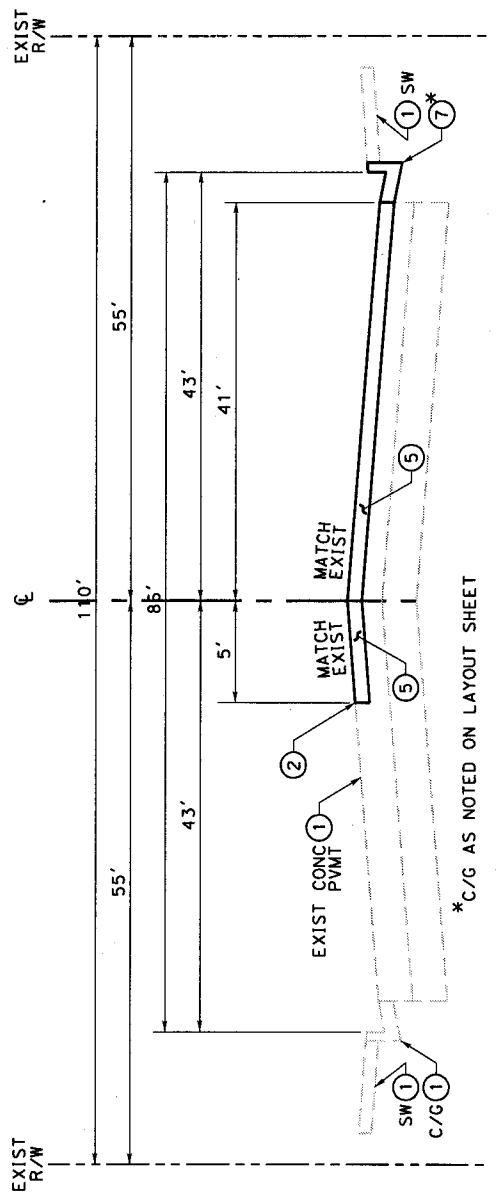

**VARNER RD**  
11+20 TO 20+75  
NTS

- CONSTRUCTION NOTES:**
- 1 PROTECT
  - 2 MATCH EXISTING
  - 3 SAWCUT
  - 4 RECONSTRUCT UNDER SIDEWALK DRAIN PER STD No. 309
  - 5 COLD PLANE EXISTING ASPHALT CONCRETE TO A DEPTH OF 0.25' AND CRACK SEAL ANY CRACKS WIDER THAN 1/2" THEN OVERLAY WITH 0.25' HMA TYPE "A" PG 64-28PM, 3/4" POLYMER MODIFIED MIX
  - 6 REMOVE EXISTING ASPHALT CONCRETE TO A DEPTH OF 0.75'; MOISTURE CONDITION UNDERLYING BASE MATERIAL AND RECOMPACT TO 95%; PAVE BACK WITH 0.25' HMA TYPE "A" PG 64-28PM, 3/4" MIX OVER 0.50' HMA TYPE "A" PG 70-10, 1" MIX
  - 7 RECONSTRUCT CONCRETE CURB & GUTTER PER STD No. 200
  - 8 RECONSTRUCT CONCRETE SIDEWALK PER STD No. 401
  - 9 RECONSTRUCT CONCRETE CURB RAMP PER STD No. 403, CASE A
  - 10 RECONSTRUCT CONCRETE CURB RAMP PER STD No. 403, CASE B
  - 11 RECONSTRUCT CONCRETE SPANDREL PER STD No. 209
  - 12 ADJUST MANHOLE TO GRADE BY CVWD
  - 13 ADJUST WATER VALVE TO GRADE BY CVWD
  - 14 ADJUST MANHOLE TO GRADE BY FRONTIER

**DESIGNED BY**  
PREPARED UNDER THE SUPERVISION OF:

ALFREDO P. MARTINEZ  
74663  
SENIOR CIVIL ENGINEER  
COUNTY OF RIVERSIDE

DATE \_\_\_\_\_

USERNAME => aljunaid  
DGN FILE => C8-0062 ca X-01.dgn

WO C8-0062 COUNTY FILE No.

**TYPICAL CROSS SECTIONS**

**VARNER ROAD**  
RESURFACING  
11+20 TO 34+45


**SHEET 2** of **6**

**X-1**


**SHEET No.**

**CONSTRUCTION NOTES:**


- 1 PROTECT
- 2 MATCH EXISTING
- 3 SAWCUT
- 4 RECONSTRUCT UNDER SIDEWALK DRAIN PER STD No. 309
- 5 COLD PLANE EXISTING ASPHALT CONCRETE TO A DEPTH OF 0.25' AND CRACK SEAL ANY CRACKS WIDER THAN 1/8" THEN OVERLAY WITH 0.25' HMA TYPE "A" PG 64-28PM, 3/4" POLYMER MODIFIED MIX
- 6 REMOVE EXISTING ASPHALT CONCRETE TO A DEPTH OF 0.75'; MOISTURE CONDITION UNDERLYING BASE MATERIAL AND RECOMPACT TO 95%; PAVE BACK WITH 0.25' HMA TYPE "A" PG 64-28PM, 3/4" MIX OVER 0.50' HMA TYPE "A" PG 70-10, 1" MIX
- 7 RECONSTRUCT CONCRETE CURB & GUTTER PER STD No. 200
- 8 RECONSTRUCT CONCRETE SIDEWALK PER STD No. 401
- 9 RECONSTRUCT CONCRETE CURB RAMP PER STD No. 403, CASE A
- 10 RECONSTRUCT CONCRETE CURB RAMP PER STD No. 403, CASE B
- 11 RECONSTRUCT CONCRETE SPANDREL PER STD No. 209
- 12 ADJUST MANHOLE TO GRADE BY CVWD
- 13 ADJUST WATER VALVE TO GRADE BY CVWD
- 14 ADJUST MANHOLE TO GRADE BY FRONTIER

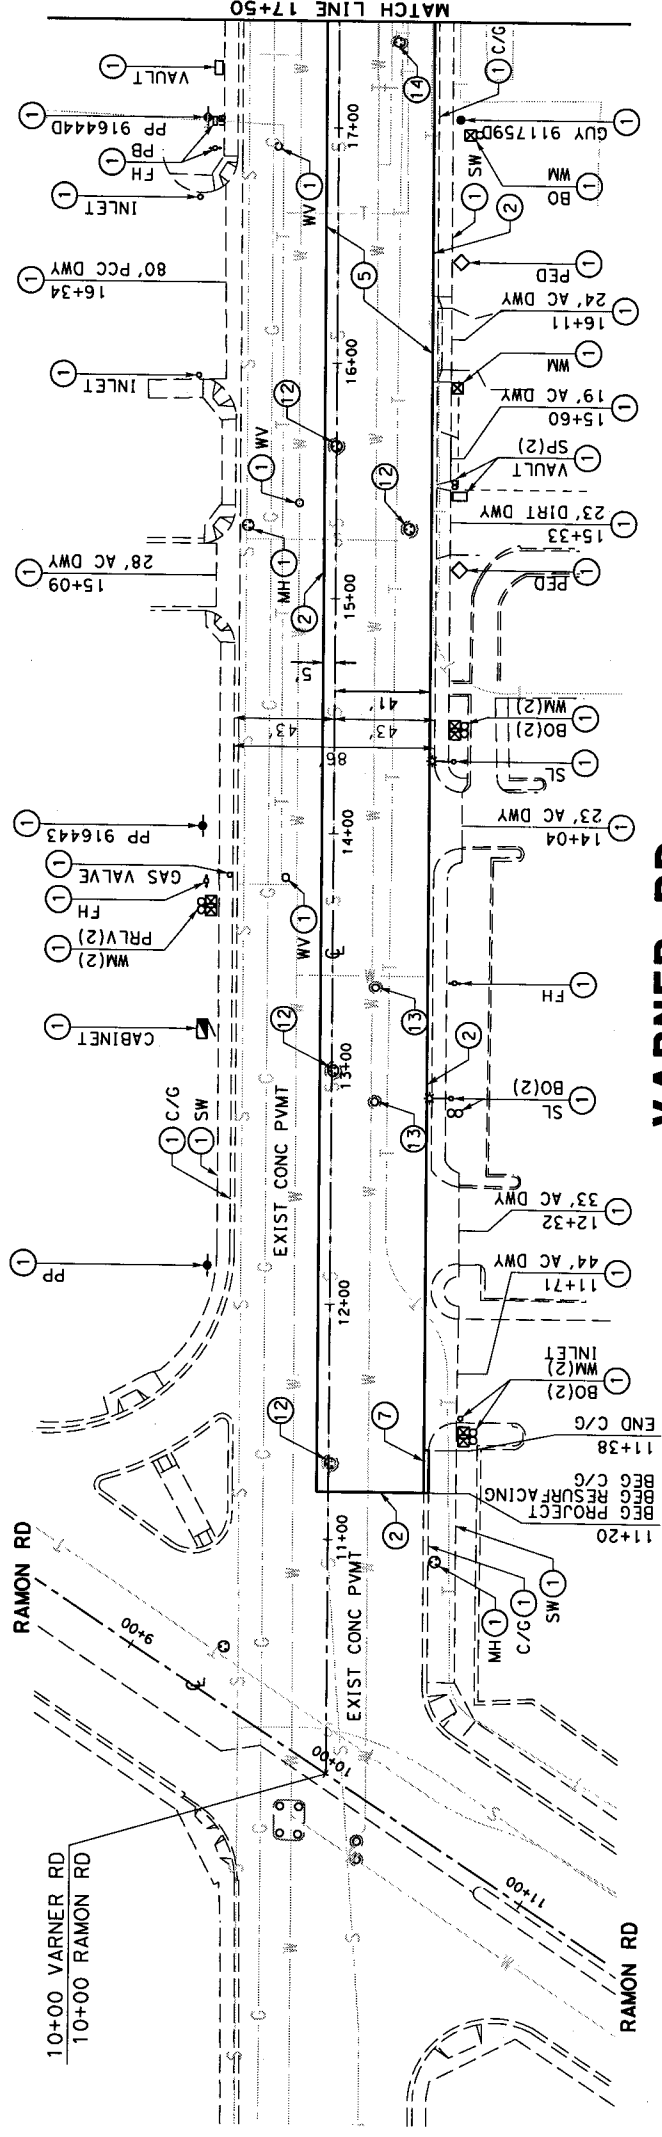


**VARNER RD**

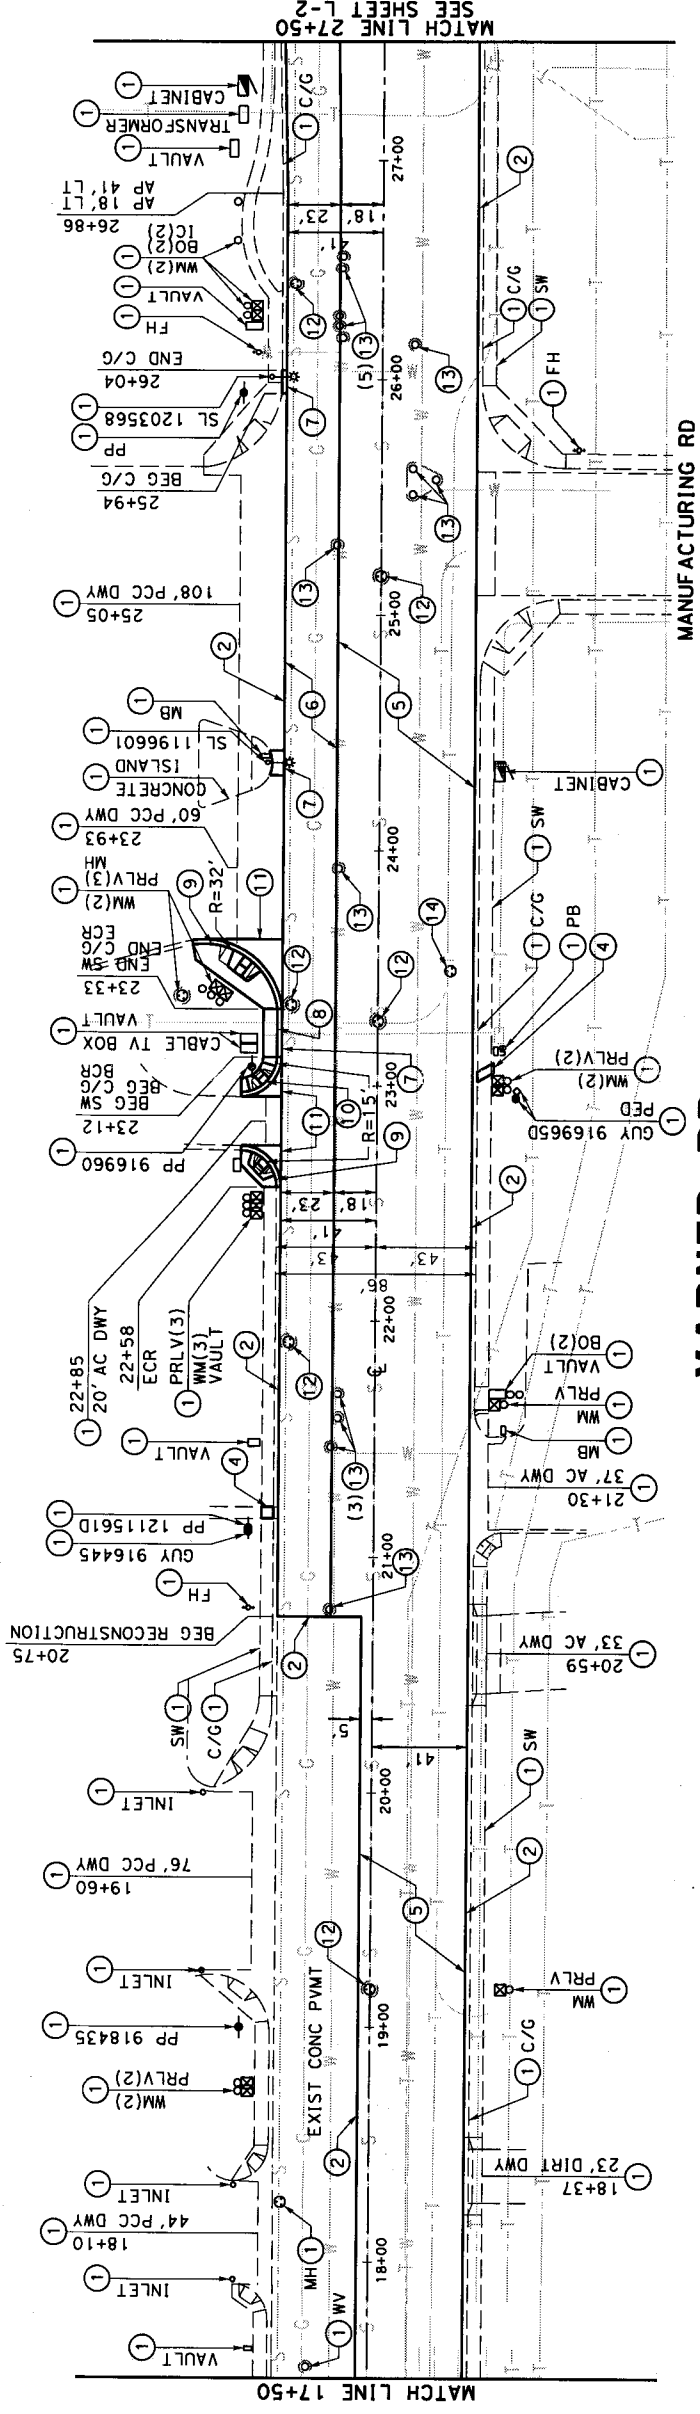

**VARNER RD**

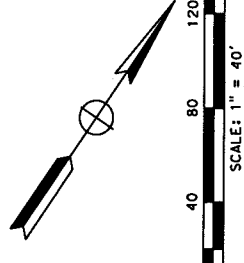

DESIGNED BY  
PREPARED UNDER THE SUPERVISION OF:

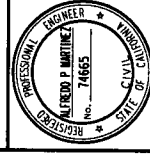

ALFREDO P. MARTINEZ  
SENIOR CIVIL ENGINEER  
COUNTY OF RIVERSIDE  
DATE

LAYOUT

**VARNER ROAD**  
RESURFACING

11+20 TO 27+50



SHEET No.

**L-1**

SHEET 3 of 6

**CONSTRUCTION NOTES:**

- 1 PROTECT
- 2 MATCH EXISTING
- 3 SAWCUT
- 5 COLD PLANE EXISTING ASPHALT CONCRETE TO A DEPTH OF 0.25' AND CRACK SEAL ANY CRACKS WIDER THAN 1/2", THEN OVERLAY WITH 0.25' HMA TYPE "A" PG 64-28PM, 3/4" POLYMER MODIFIED MIX
- 6 REMOVE EXISTING ASPHALT CONCRETE TO A DEPTH OF 0.75'; MOISTURE CONDITION UNDERLYING BASE MATERIAL AND RECOMPACT TO 95%; PAVE BACK WITH 0.25' HMA TYPE "A" PG 64-28PM, 3/4" MIX OVER 0.50' HMA TYPE "A" PG 70-10, 1" MIX
- 12 ADJUST MANHOLE TO GRADE BY CVWD
- 13 ADJUST WATER VALVE TO GRADE BY CVWD

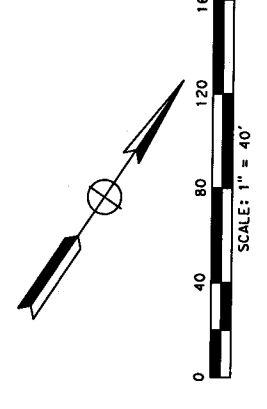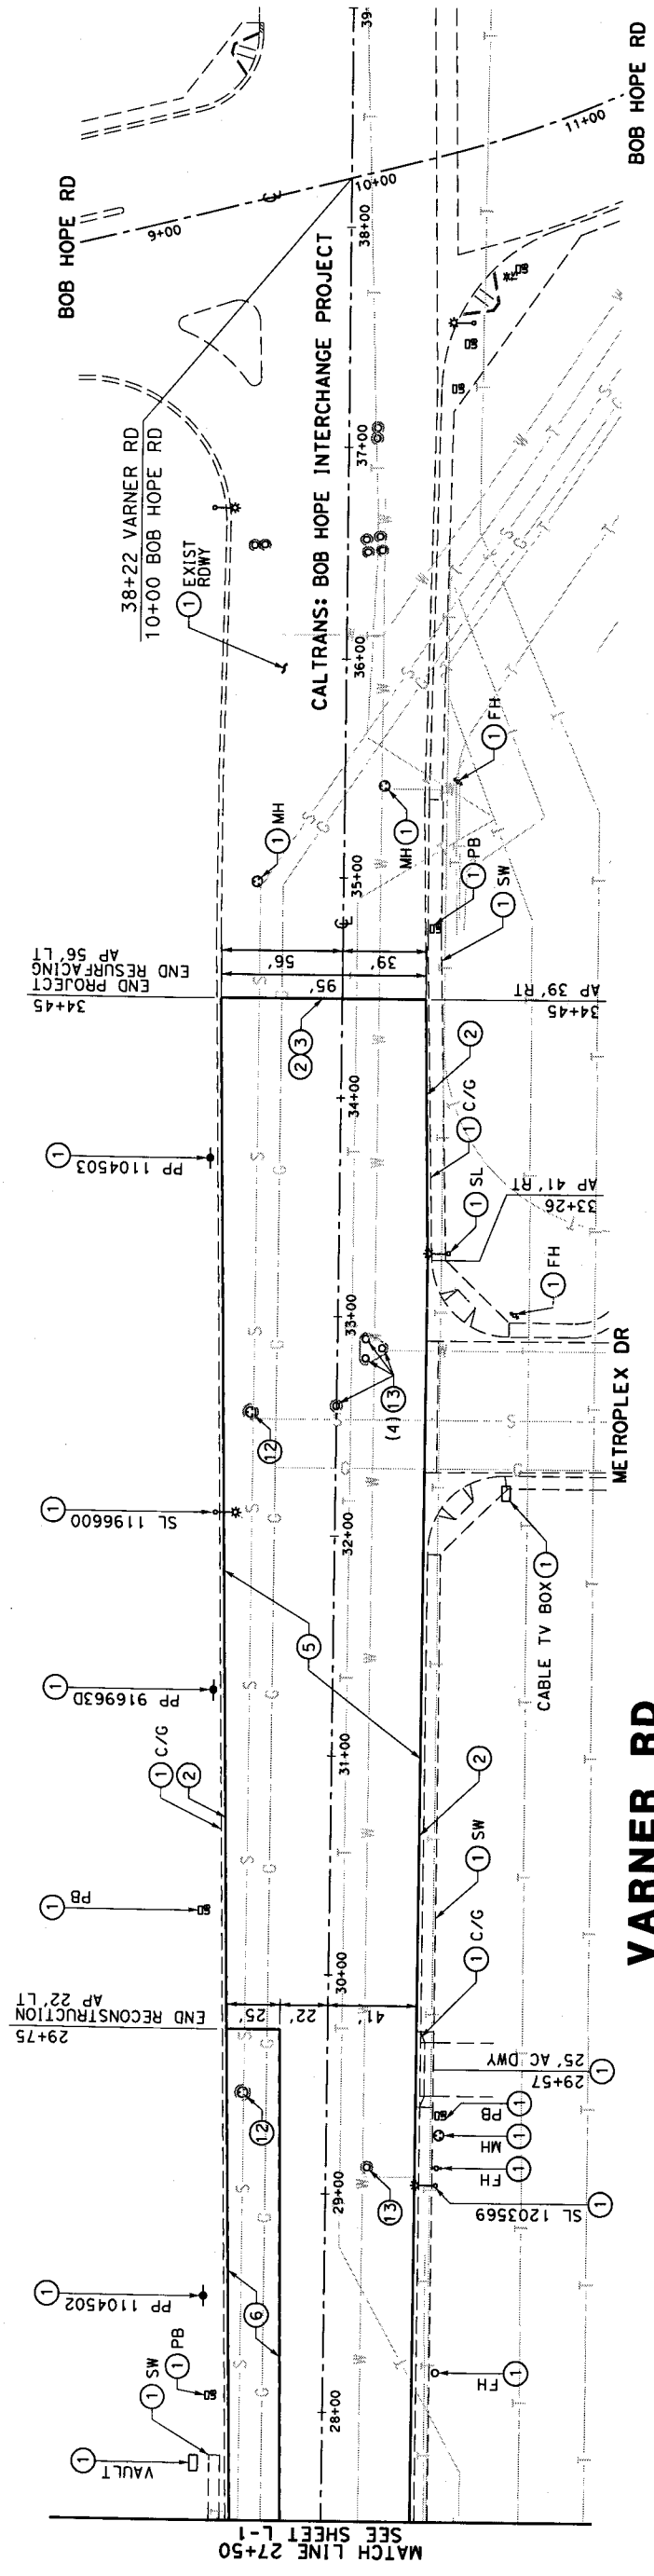

<p><b>DESIGNED BY</b></p> <p>PREPARED UNDER THE SUPERVISION OF:</p> <p>ALFREDO P. MARTINEZ SENIOR CIVIL ENGINEER COUNTY OF RIVERSIDE</p> <p>DATE _____</p>	<p><b>LAYOUT</b></p> <p><b>VARNER ROAD</b> RESURFACING 27+50 TO 34+45</p>	<p><b>SHEET No.</b></p> <p style="font-size: 2em; text-align: center;"><b>L-2</b></p> <p style="text-align: right;">SHEET 4 of 6</p>
<p>PROFESSIONAL ENGINEER</p> <p>ALFREDO P. MARTINEZ</p> <p>74665</p> <p>REGISTERED CIVIL ENGINEER</p> <p>COUNTY OF RIVERSIDE</p>		<p>COUNTY</p> <p>FILE No.</p> <p>WO C8-0062</p>




**STRIPING NOTES:**

- 12 PAINT LANE LINES STRIPE AND INSTALL MARKERS PER CALTRANS STD A20A, DETAIL 12
- 22 PAINT NO PASSING ZONES STRIPES AND INSTALL MARKERS PER CALTRANS STD A20A, DETAIL 22
- 29 PAINT MEDIAN ISLANDS STRIPES AND INSTALL MARKERS PER CALTRANS STD A20B, DETAIL 29
- 32 PAINT TWO-WAY LEFT TURN LANE STRIPES AND INSTALL MARKERS PER CALTRANS STD A20B, DETAIL 32
- 37B PAINT LANE DROP AT INTERSECTION STRIPE AND INSTALL MARKERS PER CALTRANS STD A20C, DETAIL 37B
- 38 PAINT CHANNELIZING STRIPE AND INSTALL MARKERS PER CALTRANS STD A20D, DETAIL 38
- 38A PAINT CHANNELIZING STRIPE PER CALTRANS STD A20D, DETAIL 38A
- LL INSTALL THERMOPLASTIC LIMIT LINE PER CALTRANS STD A24E
- PM INSTALL THERMOPLASTIC PAVEMENT MARKINGS AS SHOWN PER CALTRANS STD A24A FOR ARROWS
- RM REMOVE CONFLICTING TRAFFIC STRIPES, PAVEMENT MARKERS, AND/OR THERMOPLASTIC PAVEMENT MARKINGS

**LEGEND:**

- TYPE IV ARROW
- TYPE IV (L) ARROW
- TYPE IV (R) ARROW
- PROTECT SIGN
- REMOVE/SALVAGE SIGN
- INSTALL SIGN

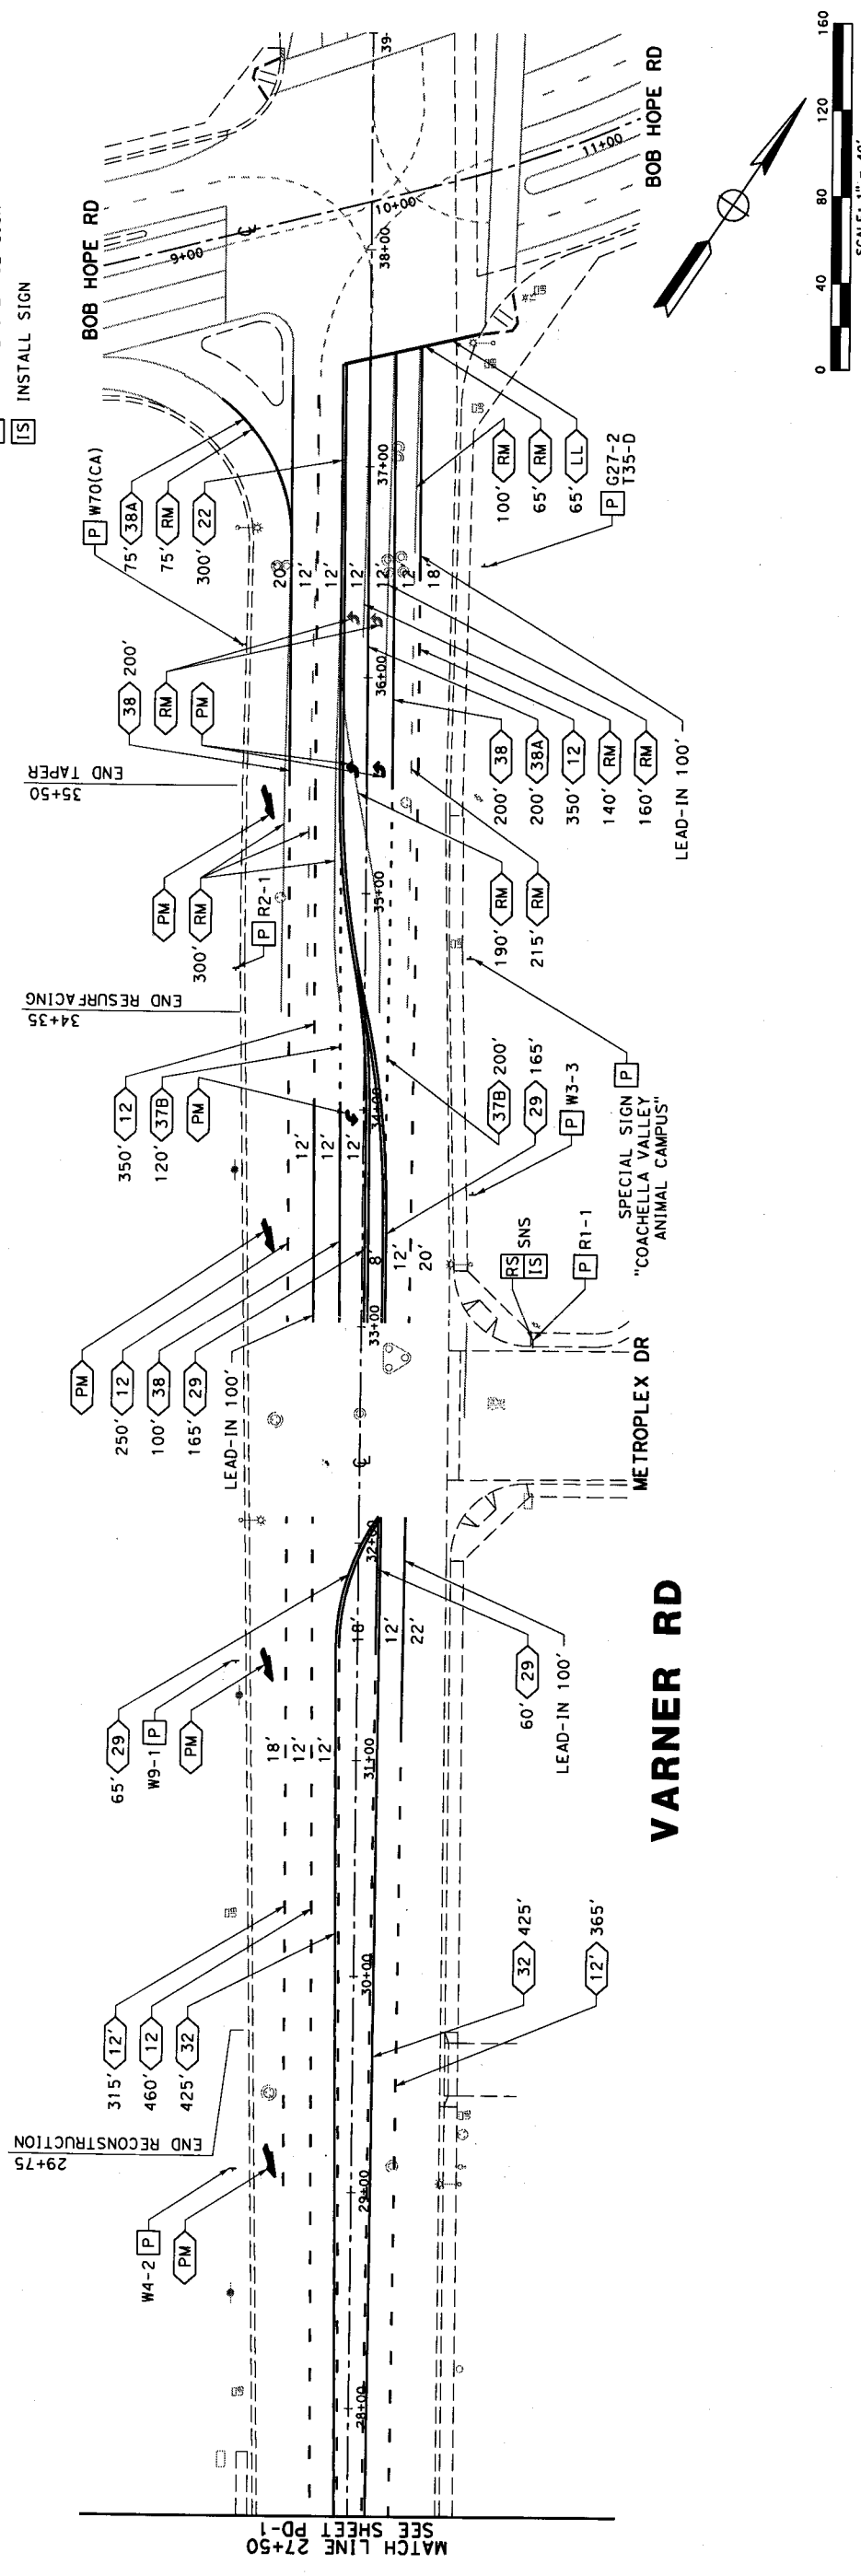

DESIGNED BY: **DOWLING TSAI**  
 PROJECT MANAGER  
 COUNTY OF RIVERSIDE  
 DATE: \_\_\_\_\_

PREPARED UNDER THE SUPERVISION OF:

**PROFESSIONAL ENGINEER**  
 DOWLING TSAI  
 No. 32870  
 CIVIL  
 STATE OF CALIFORNIA

USERNAME => a|unoid  
 DCN FILE => C8-0062 na PD-02.dgn

W0 C8-0062 COUNTY FILE No.

**PAYMENT DELINEATION & SIGNING PLAN** SHEET No. **PD-2**  
 VARNER ROAD  
 RESURFACING  
 27+50 TO 37+61  
 SHEET 6 of 6



**ATTACHMENTS FILED WITH  
THE CLERK OF THE BOARD**



OFFICE OF THE  
CLERK OF THE BOARD OF SUPERVISORS  
1st FLOOR, COUNTY ADMINISTRATIVE CENTER  
P.O. BOX 1147, 4080 LEMON STREET  
RIVERSIDE, CA 92502-1147  
PHONE: (951) 955-1060 FAX: (951) 955-1071

**KECIA HARPER-IHEM**  
Clerk of the Board of Supervisors

**KIMBERLY A. RECTOR**  
Assistant Clerk of the Board

February 2, 2018

THE PRESS ENTERPRISE  
ATTN: LEGALS  
PO BOX 792  
RIVERSIDE, CA 92501

TEL: (951) 368-9225  
E-MAIL: [legals@pe.com](mailto:legals@pe.com)

**RE: NOTICE INVITING BIDS: Varner Road Resurfacing Project C8-0062**

To Whom It May Concern:

Attached is a copy for publication in your newspaper for **TEN (10) TIMES:**

Wednesday	- February 7, 2018	Monday	- February 12, 2018
Thursday	- February 8, 2018	Tuesday	- February 13, 2018
Friday	- February 9, 2018	Wednesday	- February 14, 2018
Saturday	- February 10, 2018	Thursday	- February 15, 2018
Sunday	- February 11, 2018	Friday	- February 16, 2018

We require your affidavit of publication immediately upon completion of the last publication.

Your invoice must be submitted to this office, WITH TWO CLIPPINGS OF THE PUBLICATION.

**NOTE: PLEASE COMPOSE THIS PUBLICATION INTO A SINGLE COLUMN FORMAT.**

Thank you in advance for your assistance and expertise.

Sincerely,

*Cecilia Gil*

Board Assistant to:  
KECIA HARPER-IHEM, CLERK OF THE BOARD

## Gil, Cecilia

---

**From:** Legals <legals@pe.com>  
**Sent:** Thursday, February 1, 2018 9:27 AM  
**To:** Gil, Cecilia  
**Subject:** Re: FOR PUBLICATION: Bids for Varner Road Resurfacing Project C8-0062

Received for publication on 2/7 - 2/16. Proof with cost to follow.

Nick Eller

Legal Advertising Phone: **951-368-9222** / Fax: **951-368-9018** / E-mail: [legals@pe.com](mailto:legals@pe.com)  
**\*\*Employees of The Press-Enterprise are not able to give legal advice of any kind\*\***  
Standard Deadlines are 10:30am, 3 business days prior to the day you would like to publish

**The Press-Enterprise** PE.com / La Prensa

On Thu, Feb 1, 2018 at 9:17 AM, Gil, Cecilia <[CCGIL@rivco.org](mailto:CCGIL@rivco.org)> wrote:

Notice Inviting Bids, for publication from February 7 to Feb. 16, 2018. Please confirm. THANK YOU!

*Cecilia Gil*


Board Assistant

Clerk of the Board of Supervisors

4080 Lemon St., 1st Floor, Room 127

Riverside, CA 92501

(951) 955-8464 Mail Stop# 1010

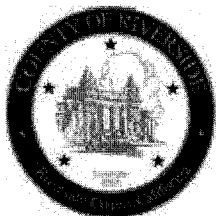

NOTICE: This communication is intended for the use of the individual or entity to which it is addressed and may contain **information that is privileged, confidential and exempt from disclosure** under applicable law. If the reader of this communication is not the intended recipient or the employee or agent responsible for delivering this communication to the intended recipient, you are hereby notified that any dissemination, distribution or copying of this communication is strictly



OFFICE OF THE  
**CLERK OF THE BOARD OF SUPERVISORS**  
1st FLOOR, COUNTY ADMINISTRATIVE CENTER  
P.O. BOX 1147, 4080 LEMON STREET  
RIVERSIDE, CA 92502-1147  
PHONE: (951) 955-1060 FAX: (951) 955-1071

**KECIA HARPER-IHEM**  
Clerk of the Board of Supervisors

**KIMBERLY A. RECTOR**  
Assistant Clerk of the Board

February 2, 2018

THE DESERT SUN  
ATTN: LEGALS  
PO BOX 2734  
PALM SPRINGS, CA 92263

TEL: (760) 778-4578  
E-MAIL: [legals@thedesertsun.com](mailto:legals@thedesertsun.com)

**RE: NOTICE INVITING BIDS: Varner Road Resurfacing Project C8-0062**

To Whom It May Concern:

Attached is a copy for publication in your newspaper for **FIVE (5) TIMES:**

Wednesday - February 7, 2018  
Thursday - February 8, 2018  
Friday - February 9, 2018  
Saturday - February 10, 2018  
Sunday - February 11, 2018

We require your affidavit of publication immediately upon completion of the last publication.

Your invoice must be submitted to this office, WITH TWO CLIPPINGS OF THE PUBLICATION.

**NOTE: PLEASE COMPOSE THIS PUBLICATION INTO A SINGLE COLUMN FORMAT.**

Thank you in advance for your assistance and expertise.

Sincerely,

*Cecilia Gil*

Board Assistant to:  
KECIA HARPER-IHEM, CLERK OF THE BOARD

**Gil, Cecilia**

---

**To:** GRSC-West-Legals mbx  
**Subject:** RE: 2707629 FOR PUBLICATION: Bids for Varner Road Resurfacing Project C8-0062

**From:** GRSC-West-Legals mbx [mailto:GRSC-West-Legals@gannett.com]  
**Sent:** Thursday, February 1, 2018 2:53 PM  
**To:** Gil, Cecilia <CCGIL@RIVCO.ORG>  
**Subject:** RE: 2707629 FOR PUBLICATION: Bids for Varner Road Resurfacing Project C8-0062

Hello Cecilia,

Please find attached your order confirmation and proof of the ad.

Your ad is set to run in:

· Desert Sun on Feb 7, 8, 9, 10, 11 \$1,436.60

The total cost is \$1,458.60, which includes an affidavit which will be mailed to you after the ad publishes. Please reply by 3:00 Feb 6 with changes or approval of the ad. You will be able to receive an affidavit 7-10 business days after the last day of printing.

## Notice to Bidders

County of Riverside, herein called Owner, invites sealed proposals for:

### **Varner Road Resurfacing Project Ramon Road to 200 Feet North of Metroplex Drive Community of Thousand Palms**

**Project No. C8-0062**

Bid shall be delivered to the County of Riverside Transportation Department, 14th Street Annex, 3525 14th Street, Riverside, California 92501, telephone (951) 955-6780 not later than 2:00 p.m., on Wednesday, **February 21, 2018** to be promptly opened in public at said address. Each bid shall be in accordance with plans, specifications and other contract documents, dated **December 2017**, and prepared by County of Riverside, whose address is same as the above, from whom they may be obtained upon deposit of **\$30.00** per set with 24"x36" plans plus mailing costs. No refund. Prospective bidders may preview the plans, specifications and other contract documents at no charge prior to purchase at the above noted location.

Pursuant to Labor Code section 1771.1, any Contractor bidding, or subcontractor to be listed on a bid proposal subject to Public Contract Code section 4104, shall not be qualified to bid after March 1, 2015, unless currently registered and qualified to perform public works pursuant to Labor Code section 1725.5. No Contractor or subcontractor may be awarded a contract or perform work on any contract for public work, after April 1, 2015, without proof of current registration with the Department of Industrial Relations pursuant to Labor Code section 1725.5 to perform public works.

The County of Riverside, in accordance with Title VI of the Civil Rights Act of 1964 (78 Stat. 252) and the Regulations of the Department of Commerce (15 C.F.R., Part 8) and related statutes, issued pursuant to such Act, hereby notifies all bidders that minority businesses will be afforded full opportunity to submit bids, and it will affirmatively insure that the contract entered into pursuant to this advertisement will be awarded to the lowest responsible bidder without discrimination on the grounds of race, color, sex, national original, religion, age, or disability.

The Contractor is required to have a Class "A" or C12 license at the time of bid submission.

Engineering Estimate:	\$ 598,000.00 - \$698,000.00 (Base Bid Sch.)
	\$ 8,000.00 - \$ 10,000.00 (Alternate Bid Sch. 1)
Bid Bond	10 %
Performance Bond	100 %
Payment Bond	100 %
Working Days	30 Working Days
Website:	<a href="http://rctlma.org/trans/Contractors-Corner/Notices-Inviting-Bids">http://rctlma.org/trans/Contractors-Corner/Notices-Inviting-Bids</a>

Alternative formats available upon request to individuals with disabilities.

Dated: February 2, 2018      **KECIA HARPER-IHEM**  
Clerk of the Board of Supervisors  
By: Cecilia Gil, Board Assistant

# THE PRESS-ENTERPRISE

DATE	ORDER NUMBER	PONumber	PRODUCT	SIZE	Amount
2/7/18	0011075447		PE Riverside	4 x 59 Li	306.80
2/8/18	0011075447		PE Riverside	4 x 59 Li	283.20
2/9/18	0011075447		PE Riverside	4 x 59 Li	283.20
2/10/18	0011075447		PE Riverside	4 x 59 Li	283.20
2/11/18	0011075447		PE Riverside	4 x 59 Li	283.20
2/12/18	0011075447		PE Riverside	4 x 59 Li	283.20
2/13/18	0011075447		PE Riverside	4 x 59 Li	283.20
2/14/18	0011075447		PE Riverside	4 x 59 Li	283.20
2/15/18	0011075447		PE Riverside	4 x 59 Li	283.20
2/16/18	0011075447		PE Riverside	4 x 59 Li	283.20

Invoice text: Bids for Varner Road Resurfacing Project C8-0062

RECEIVED RIVERSIDE COUNTY  
 CLERK / BOARD OF SUPERVISORS  
 2018 FEB 22 PM 3:00

*Transp.  
3.16 of 01/30/18*

Placed by: Cecilia Gil

**BALANCE DUE**

2,855.60

## Legal Advertising Memo Invoice

SALES/CONTACT INFORMATION		ADVERTISER INFORMATION			
		BILLING DATE	BILLED ACCOUNT NUMBER	ADVERTISER/CLIENT NUMBER	ADVERTISER/CLIENT NAME
Nick Eller 951-368-9229		02/16/2018	5209148	5209148	BOARD OF SUPERVISORS

PLEASE DETACH AND RETURN THIS PORTION WITH YOUR REMITTANCE



## THE PRESS-ENTERPRISE

Legal Advertising Memo Invoice

ADVERTISER/CLIENT NAME		
BOARD OF SUPERVISORS		
BILLING DATE	BILLED ACCOUNT NUMBER	ADVERTISER/CLIENT NUMBER
02/16/2018	5209148	5209148
BALANCE DUE	ORDER NUMBER	TERMS OF PAYMENT
2,855.60	0011075447	DUE UPON RECEIPT

BILLING ACCOUNT NAME AND ADDRESS

REMITTANCE ADDRESS

BOARD OF SUPERVISORS  
 COUNTY OF RIVERSIDE  
 'PO BOX 1147'  
 RIVERSIDE, CA 92502

CALIFORNIA NEWSPAPERS PARTNERSHIP  
 Riverside Press-Enterprise  
 PO BOX 54880  
 LOS ANGELES CA 90054-0880

# THE PRESS-ENTERPRISE

1825 Chicago Ave, Suite 100  
Riverside, CA 92507  
951-684-1200  
951-368-9018 FAX

**PROOF OF PUBLICATION**  
(2010, 2015.5 C.C.P)

Publication(s): The Press-Enterprise

PROOF OF PUBLICATION OF


Ad Desc.: Bids for Varner Road Resurfacing Project C8-0062 /

I am a citizen of the United States. I am over the age of eighteen years and not a party to or interested in the above entitled matter. I am an authorized representative of THE PRESS-ENTERPRISE, a newspaper in general circulation, printed and published daily in the County of Riverside, and which newspaper has been adjudicated a newspaper of general circulation by the Superior Court of the County of Riverside, State of California, under date of April 25, 1952, Case Number 54446, under date of March 29, 1957, Case Number 65673, under date of August 25, 1995, Case Number 267864, and under date of September 16, 2013, Case Number RIC 1309013; that the notice, of which the annexed is a printed copy, has been published in said newspaper in accordance with the instructions of the person(s) requesting publication, and not in any supplement thereof on the following dates, to wit:

**02/07, 02/08, 02/09, 02/10, 02/11, 02/12, 02/13, 02/14, 02/15,  
02/16/2018**

I certify (or declare) under penalty of perjury that the foregoing is true and correct.

Date: February 16, 2018  
At: Riverside, California

  
Legal Advertising Representative, The Press-Enterprise

BOARD OF SUPERVISORS  
COUNTY OF RIVERSIDE  
PO BOX 1147  
RIVERSIDE, CA 92502

Ad Number: 0011075447-01

P.O. Number:

Ad Copy:

## Notice to Bidders

County of Riverside, herein called Owner, invites sealed proposals for:

**Varner Road Resurfacing Project**  
**Ramon Road to 200 Feet North of Metrolplex Drive**  
**Community of Thousand Palms**

**Project No. C8-0062**

Bid shall be delivered to the County of Riverside Transportation Department, 14th Street Annex, 3525 14th Street, Riverside, California 92501, telephone (951) 955-6780, not later than 2:00 p.m., on Wednesday, **February 21, 2018** to be promptly opened in public at said address. Each bid shall be in accordance with plans, specifications and other contract documents, dated **December 2017**, and prepared by County of Riverside, whose address is same as the above, from whom they may be obtained upon deposit of \$30.00 per set with 24"x36" plans plus mailing costs. No refund. Prospective bidders may preview the plans, specifications and other contract documents at no charge prior to purchase at the above noted location.

Pursuant to Labor Code section 1771.1, any Contractor bidding, or subcontractor to be listed on a bid proposal subject to Public Contract Code section 4104, shall not be qualified to bid after March 1, 2015, unless currently registered and qualified to perform public works pursuant to Labor Code section 1725.5. No Contractor or subcontractor may be awarded a contract or perform work on any contract for public work, after April 1, 2015, without proof of current registration with the Department of Industrial Relations pursuant to Labor Code section 1725.5 to perform public works.

The County of Riverside, in accordance with Title VI of the Civil Rights Act of 1964 (78 Stat. 252) and the Regulations of the Department of Commerce (15 C.F.R., Part 8) and related statutes, issued pursuant to such Act, hereby notifies all bidders that minority businesses will be afforded full opportunity to submit bids, and it will affirmatively insure that the contract entered into pursuant to this advertisement will be awarded to the lowest responsible bidder without discrimination on the grounds of race, color, sex, national origin, religion, age, or disability.

The Contractor is required to have a Class "A" or C12 license at the time of bid submission.

Engineering Estimate: \$ 598,000.00 - \$698,000.00 (Base Bid Sch.)  
\$ 8,000.00 - \$ 10,000.00 (Alternate Bid Sch. 1)

Bid Bond 10 %  
Performance Bond 100 %  
Payment Bond 100 %  
Working Days 30 Working Days  
Website: <http://rctfma.org/trans/Contractors-Corner/Notices-Inviting-Bids>

Alternative formats available upon request to individuals with disabilities.

Dated: February 2, 2018  
KECIA HARPER-IHEM  
Clerk of the Board of Supervisors  
By: Cecilia Gil, Board Assistant

2/7 - 2-16





**PROOF OF PUBLICATION**

**STATE OF CALIFORNIA SS.  
COUNTY OF RIVERSIDE**

RIVERSIDE COUNTY-BOARD OF SUP.  
4080 LEMON ST

RIVERSIDE CA 92501

I am over the age of 18 years old, a citizen of the United States and not a party to, or have interest in this matter. I hereby certify that the attached advertisement appeared in said newspaper (set in type not smaller than non paniel) in each and entire issue of said newspaper and not in any supplement thereof on the following dates, to wit:

02/07/18, 02/08/18, 02/09/18, 02/10/18,  
02/11/18

I acknowledge that I am a principal clerk of the printer of The Desert Sun, printed and published weekly in the City of Palm Springs, County of Riverside, State of California. The Desert Sun was adjudicated a Newspaper of general circulation on March 24, 1988 by the Superior Court of the County of Riverside, State of California Case No. 191236.

I declare under penalty of perjury that the foregoing is true and correct. Executed on this 12th of February 2018 in Palm Springs, California.

*Cecilia P. Acacio*

**DECLARANT**

Ad#:0002707629  
P O :  
# of Affidavits :1

**Notice to Bidders**

County of Riverside, herein called Owner, invites sealed proposals for:

**Varner Road Resurfacing Project  
Ramon Road to 200 Feet North of Metrolplex Drive  
Community of Thousand Palms  
Project No. C8-0062**

Bid shall be delivered to the County of Riverside Transportation Department, 14th Street Annex, 3525 14th Street, Riverside, California 92501, telephone (951) 955-6780 not later than 2:00 p.m., on Wednesday, February 21, 2018 to be promptly opened in public at said address. Each bid shall be in accordance with plans, specifications and other contract documents, dated December 2017, and prepared by County of Riverside, whose address is same as the above, from whom they may be obtained upon deposit of \$30.00 per set with 24"x36" plans plus mailing costs. No refund. Prospective bidders may preview the plans, specifications and other contract documents at no charge prior to purchase at the above noted location.

Pursuant to Labor Code section 1771.1, any Contractor bidding, or subcontractor to be listed on a bid proposal subject to Public Contract Code section 4104, shall not be qualified to bid after March 1, 2015, unless currently registered and qualified to perform public works pursuant to Labor Code section 1725.5. No Contractor or subcontractor may be awarded a contract or perform work on any contract for public work, after April 1, 2015, without proof of current registration with the Department of Industrial Relations pursuant to Labor Code section 1725.5 to perform public works.

The County of Riverside, in accordance with Title VI of the Civil Rights Act of 1964 (78 Stat. 252) and the Regulations of the Department of Commerce (15 C.F.R., Part 8) and related statutes, issued pursuant to such Act, hereby notifies all bidders that minority businesses will be afforded full opportunity to submit bids, and it will affirmatively insure that the contract entered into pursuant to this advertisement will be awarded to the lowest responsible bidder without discrimination on the grounds of race, color, sex, national original, religion, age, or disability.

The Contractor is required to have a Class "A" or C12 license at the time of bid submission.

**Engineering Estimate:** \$598,000.00 - \$698,000.00 (Base Bid Sch.)  
\$8,000.00 - \$ 10,000.00 (Alternate Bid Sch. 1)

**Bid Bond** 10 %  
**Performance Bond** 100 %  
**Payment Bond** 100 %  
**Working Days** 30 Working Days

**Website:** <http://rctlma.org/trans/Contractors-Corner/Notices-Inviting-Bids>

Alternative formats available upon request to individuals with disabilities.

**Dated:** February 2, 2018 **KECIA HARPER-IHEM, Clerk of the Board**  
By: Cecilia Gil, Board Assistant

**PUBLISHED: 2/7, 2/8, 2/9, 2/10, 2/11/18**

RECEIVED RIVERSIDE COUNTY  
CLERK/BOARD OF SUPERVISORS  
2018 FEB 27 AM 10:29

*3.16 of 01/30/18*