

**SUBMITTAL TO THE BOARD OF SUPERVISORS
COUNTY OF RIVERSIDE, STATE OF CALIFORNIA**

843A



FROM: TLMA - Transportation Dept.

SUBMITTAL DATE:
March 19, 2007

SUBJECT: Resurfacing of Van Buren Boulevard, Washington St. to Wood Rd, and Rehabilitation of Washington Street, Van Buren Blvd. to Tava Ln, Woodcrest area

RECOMMENDED MOTION: That the Board of Supervisors approve the plans and specifications for the resurfacing of Van Buren Boulevard, from Washington Street to Wood Road, and for the rehabilitation of Washington Street, from Van Buren Boulevard to Tava Lane, in the Woodcrest area of Riverside County. Authorize the Clerk to advertise for bids to be received in the office of the Director of Transportation up to the hour of 2:00 pm, Wednesday, April 18, 2007, at which time bids will be opened.

BACKGROUND: The Transportation Improvement Program provides for the resurfacing of Van Buren Boulevard and Washington within the subject limits, which is necessary due to deteriorating pavement conditions. Some the resurfacing work is within the jurisdiction of the City of Riverside. An agreement with the City of Riverside, for funding of the improvements that are within the City, was approved by the Board of Supervisors on November 29, 2006 (Agenda Item no. 3.35).


George A. Johnson
Director of Transportation


GAJ:sd

(Continued On Attached Page)

FINANCIAL DATA	Current F.Y. Total Cost:	\$ 2,560,000	In Current Year Budget:	Yes
	Current F.Y. Net County Cost:	\$ 0	Budget Adjustment:	No
	Annual Net County Cost:	\$ 0	For Fiscal Year:	2006/2007
SOURCE OF FUNDS: STP Discretionary, Gas Tax, Measure A / Western, City of Riverside			Positions To Be Deleted Per A-30	<input type="checkbox"/>
			Requires 4/5 Vote	<input type="checkbox"/>

C.E.O. RECOMMENDATION: APPROVE

County Executive Office Signature

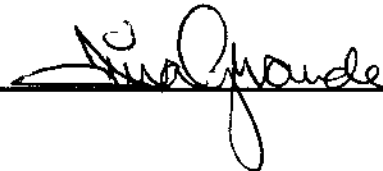

Policy

Consent

Dep't Recomm.:
Per Exec. Ofc.:

Prev. Agn. Ref. 11/28/06 (3.35) | District: 1 | Agenda Number:

**ATTACHMENTS FILED
WITH THE CLERK OF THE BOARD**

3.32

FORM APPROVED COUNTY COUNSEL

MAR 16 2007

Departmental Concurrence BY 

The Honorable Board of Supervisors

RE: Resurfacing of Van Buren Boulevard, Washington St. to Wood Rd, and Rehabilitation of Washington Street, Van Buren Blvd. to Tava Ln, Woodcrest area

March 19, 2007


Page 2 of 2

The submitted plans and specifications have been approved as to form by County Counsel. Environmental clearance is complete.

Project Nos. B5-0638 and B6-0445.


SAN BERNARDINO COUNTY

RIVERSIDE COUNTY

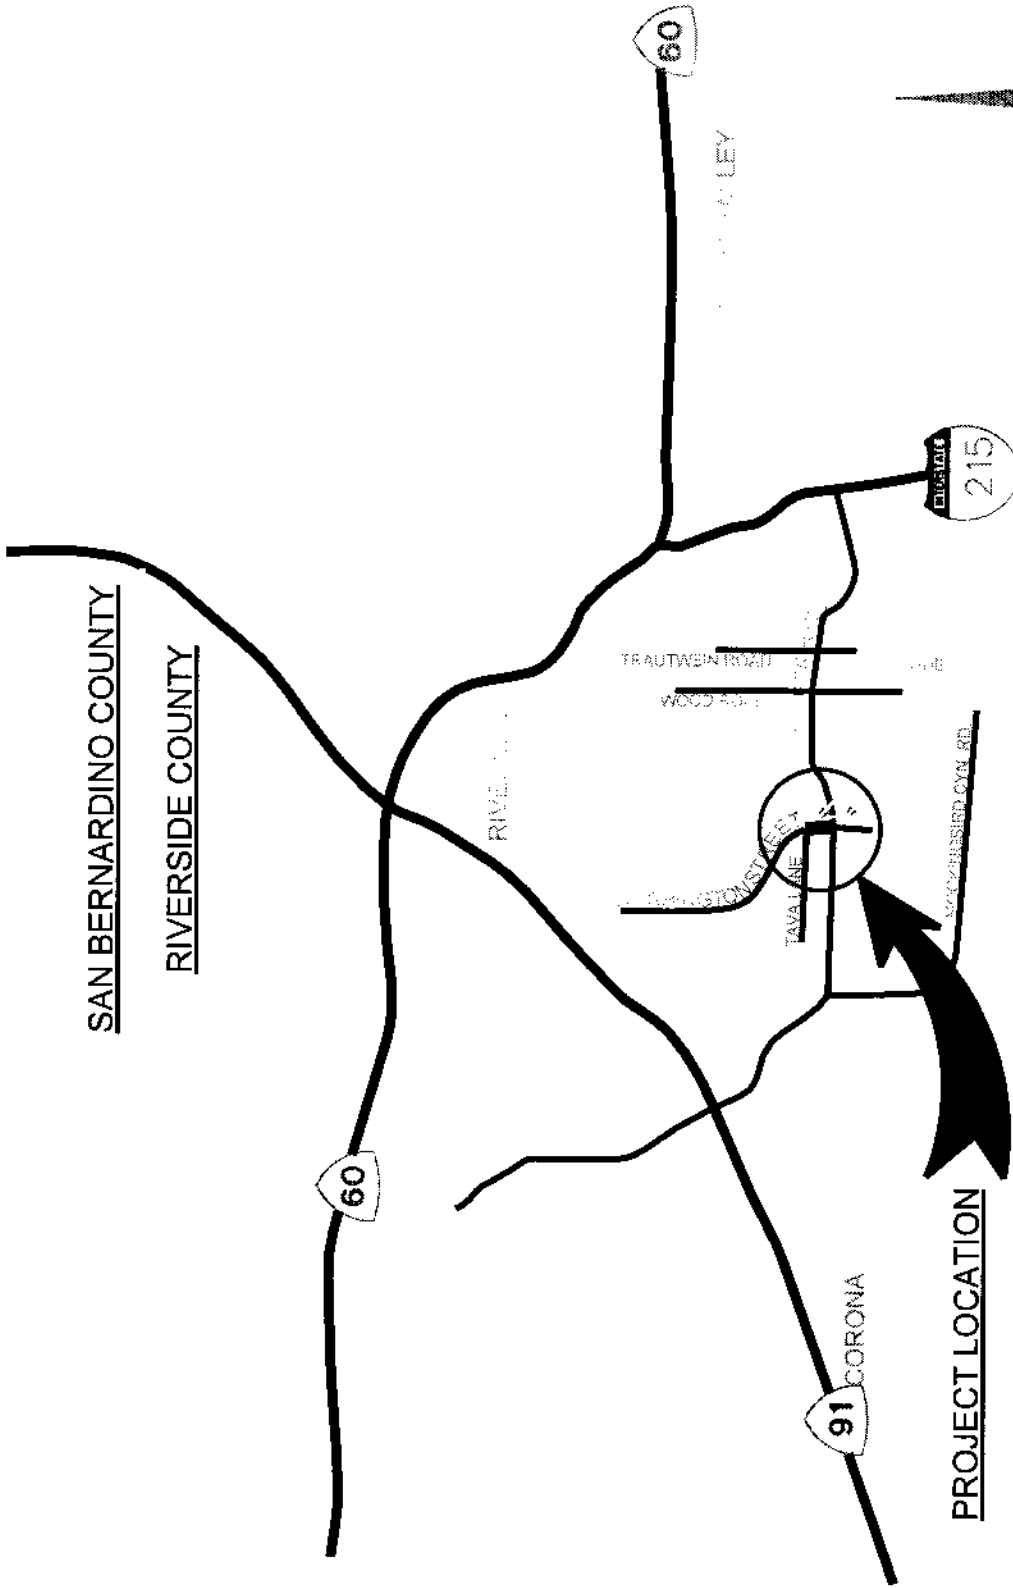

PROJECT LOCATION

VICINITY MAP

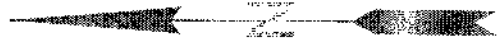


NOT TO SCALE

WASHINGTON STREET

FROM BUREN BOULEVARD TO TAVA LANE

TOWNSHIP 3 S., RANGE 5 W., SECTION 25, 26,

VICINITY MAP

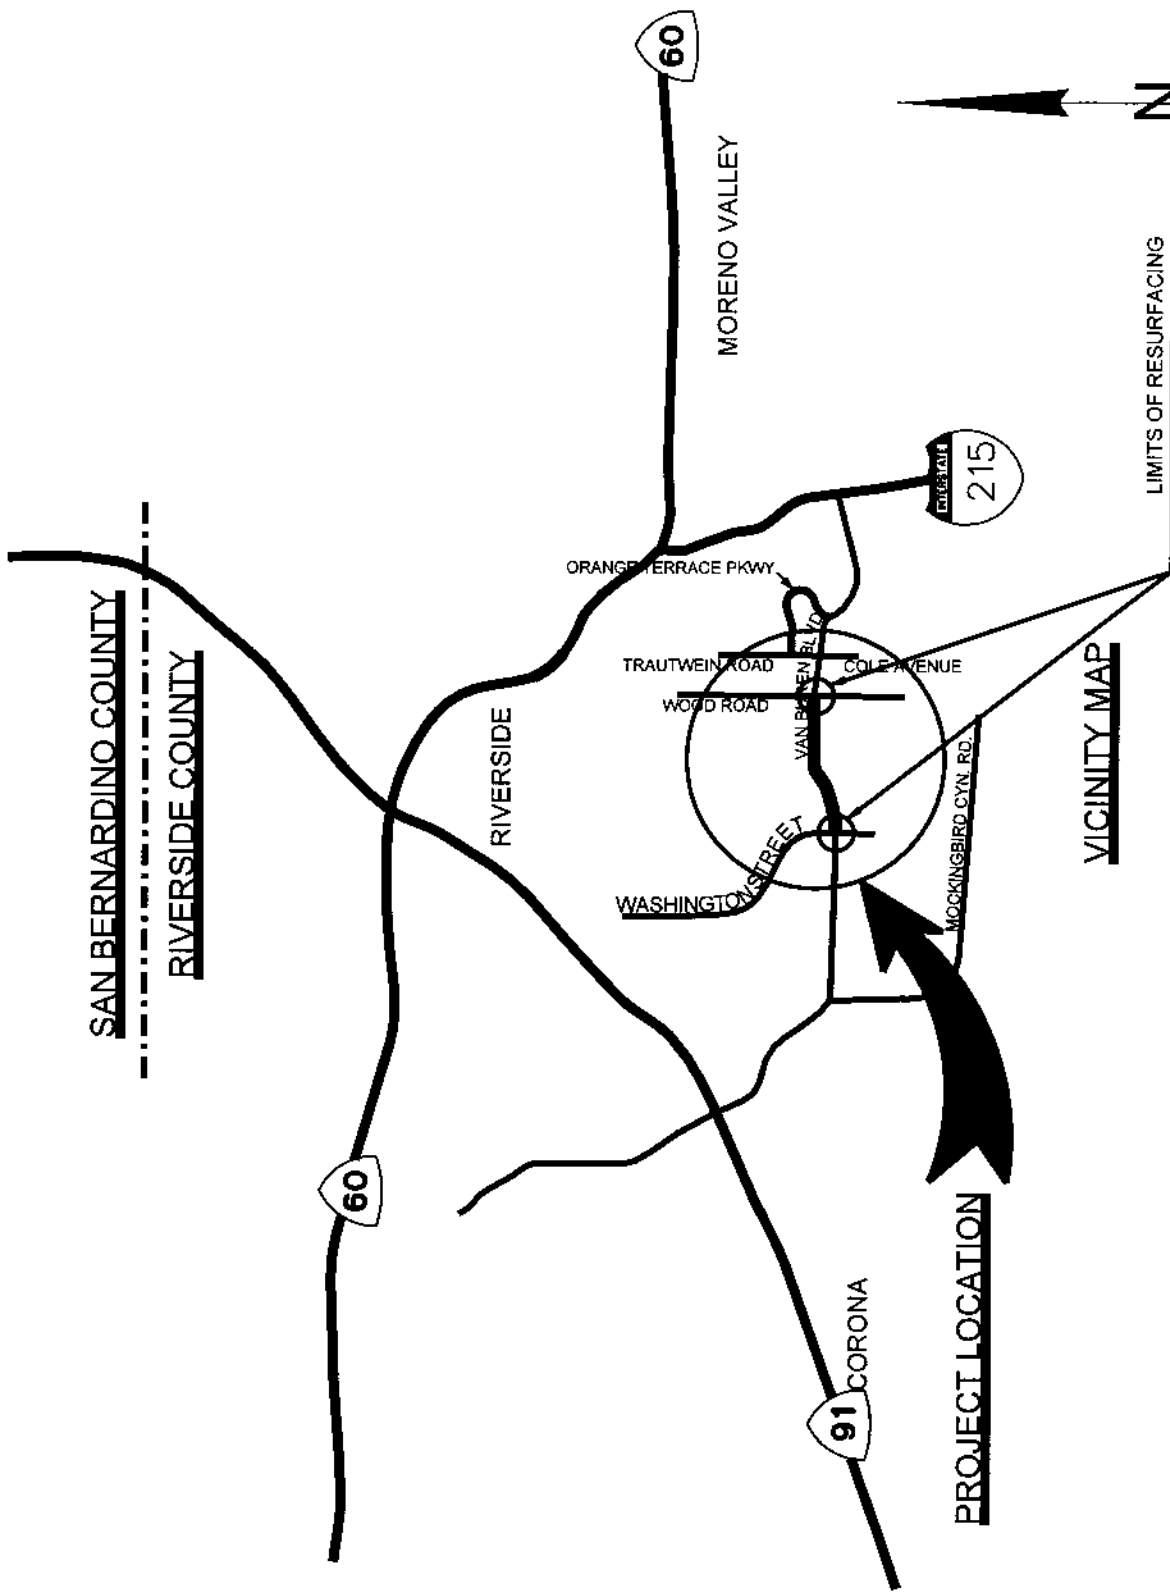

SAN BERNARDINO COUNTY
RIVERSIDE COUNTY

NOT TO SCALE

VAN BUREN BOULEVARD
 WASHINGTON STREET TO WOOD ROAD.

TOWNSHIP 3 S., RANGE 5 W., SECTION 25, 26, 27, 28.
 TOWNSHIP 3 S., RANGE 4 W., SECTION 20, 21, 30.

VICINITY MAP

PROJECT LOCATION

VICINITY MAP

LIMITS OF RESURFACING

Van Buren Blvd. [Washington St. to Wood Rd.]

Resurfacing Project. [Within the County and City].

W.O.# B5-0638

Engineer's Estimate

Schedule A

ITEM NO	ITEM CODE	ITEM	UNIT	ESTIMATED QUANTITY	BID	AMOUNT
1	019901	DE-MOBILIZATION	LS	1.00	\$50,000.00	\$50,000.00
2	074020	WATER POLLUTION CONTROL	FA	1.00	\$10,000.00	\$10,000.00
3	120100	TRAFFIC CONTROL SYSTEM	LS	1.00	\$40,000.00	\$40,000.00
4	160101	CLEARING & GRUBBING	LS	1.00	\$5,000.00	\$5,000.00
5	190101	ROADWAY EXCAVATION [INCLUDING MINOR SLOPE REPAIR].	CY	1,046.00	\$60.00	\$62,760.00
6	153103	COLD PLANE ASPHALT CONCRETE PAVEMENT.	SQYD	86,933.00	\$0.50	\$43,466.50
7	390103	ASPHALT CONCRETE (TYPE B)	TON	9,414.00	\$64.00	\$602,496.00
8	013901	ASPHALT RUBBER HOT MIX.	TON	8,868.00	\$100.00	\$886,800.00
9	840519	THERMOPLASTIC CROSSWALK AND PAVEMENT MARKING	SQFT	2,519.00	\$6.00	\$15,114.00
10	840504	4" THERMOPLASTIC TRAFFIC STRIPE	LF	66,396.00	\$0.75	\$49,797.00
11	840506	8" THERMOPLASTIC TRAFFIC STRIPE	LF	3,819.00	\$2.00	\$7,638.00
12	850102	PAVEMENT MARKER [REFLECTIVE]	EA	1,591.00	\$4.00	\$6,364.00
13	170101	DEVELOP WATER SUPPLY	LS	1.00	\$3,000.00	\$3,000.00
14	066102	DUST ABATEMENT	LS	1.00	\$4,000.00	\$4,000.00
15	220101	FINISHING ROADWAY	LS	1.00	\$4,000.00	\$4,000.00
16	860811	DETECTOR LOOP [TYPE B]	EA	100.00	\$300.00	\$30,000.00
17	013903	PLACE ASPHALT CONCRETE DIKE (CRS 212) (6")	LF	7,455.00	\$8.00	\$59,640.00
18	013902	ASPHALT CONCRETE OVERSIDE DRAIN (CRS 306)	EA	3.00	\$1,200.00	\$3,600.00
19	510501	MINOR CONCRETE [MISCELLANEOUS][CURB AND CATCH BASIN REPAIR][HORIZONTAL SAWCUT CURB ACCESS RAMP]	LS	1.00	\$3,500.00	\$3,500.00
20	000003	STAIN EXISTING PATTERN STAMPED CONCRETE MEDIAN	SQYD	5393	2.00	\$10,786.00
21	000003	GALVANIZED RIGID CONDUIT (3.5").	LF	200	30.00	\$6,000.00
22	889040	PULL-BOX.	EA	2	400.00	\$800.00
23	013905	ASPHALT CONCRETE (DRIVEWAY APPROACH)(CRS 206)	EA	34	1,000.00	\$34,000.00
24						
25						

Subtotal: (Items 1-23)

\$1,938,761.50

" word"

\$193,876.15

Checked by:

RICHARD REYNOLDS

\$2,132,637.65

NEIL NILCHIAN

WASHINGTON STREET. (VAN BUREN BOULEVARD TO TAVA LANE)

Reconstruction Project (Washington Street).

Project Number: B6-0445

Engineer's Estimate

Schedule B

ITEM NO	ITEM CODE	ITEM	UNIT	ESTIMATED QUANTITY	BID	AMOUNT
24	074020	WATER POLLUTION CONTROL	FA	1.00	\$5,000.00	\$5,000.00
25	120100	TRAFFIC CONTROL SYSTEM	LS	1.00	\$10,000.00	\$10,000.00
26	190101	ROADWAY EXCAVATION	CY	2,860.00	\$60.00	\$171,600.00
27	260201	CLASS-2 AGGREGATE BASE	CY	2,120.00	\$50.00	\$106,000.00
28	390103	ASPHALT CONCRETE (TYPE B)	TON	1,160.00	\$120.00	\$139,200.00
29	013901	ASPHALT RUBBER HOT MIX	TON	710.00	\$200.00	\$142,000.00
30	013903	PLACE ASPHALT CONCRETE DIKE (CSC 212)(6")	LF	970.00	\$15.00	\$14,550.00
31	013905	ASPHALT CONCRETE (DRIVEWAY APPROACH)(CSC 206)	EA	7.00	\$1,500.00	\$10,500.00
32	840515	THERMOPLASTIC CROSSWALK AND PAVEMENT MARKING	SQFT	520.00	\$6.00	\$3,120.00
33	840656	PAINT TRAFFIC STRIPE (2-COATS)	LF	2,765.00	\$0.40	\$1,106.00
34	850102	PAVEMENT MARKER (REFLECTIVE)	EA	150.00	\$3.50	\$525.00
35	170101	DEVELOP WATER SUPPLY	LS	1.00	\$2,000.00	\$2,000.00
36	066102	DUST ABATEMENT	LS	1.00	\$2,000.00	\$2,000.00
37	220101	FINISHING ROADWAY	LS	1.00	\$1,000.00	\$1,000.00
38	860811	DETECTOR LOOP (TYPE B)	EA	12.00	\$500.00	\$6,000.00
39	153103	COLD PLANE ASPHALT CONCRETE PAVEMENT	SQYD	1,065.00	\$10.00	\$10,650.00

PROJECT SUBTOTAL 24-39	"Words"	\$625,251.00
		\$62,525.10
		\$687,776.10

PROJECT TOTAL 1-39	"Words"	\$2,820,413.75
--------------------	---------	----------------